

KEY PLAN


SCALE 1 : 10000

LEGEND:

- BOUNDARY OF HIN TIN PLAYGROUND PERMANENT REPROVISION
- 1.8m H. WROUGHT IRON FENCE
- EXISTING FENCE
- FENCE TO BE REINSTATED
- PROPOSED LOCATION FOR TREE TRANSPLANTATION/COMPENSATION
- 1.1m H. RAILING
- PROPOSED HARD LANDSCAPE



PLOT DIR: C:\Program Files\Bentley\Workspaces\dwgdrv\902_PDF_COLOR_A3.dwg
 MODEL NAME: Default
 FILENAME: P:\2006\2006-002-002-002-Hin Tin Playground\Drawing\902_PDF_COLOR_A3.dwg
 PRINTED BY: dced
 DATE: 1/2/2010 10:53:37 PM
 DWGNO: 2006-002-002-002-HIN_T73_A58_002C.dwg

 


REV	DESCRIPTION	BY	DATE	APPROVED
C	RESPONDS TO MTR'S COMMENT	AD	06JAN10	WC
B	SECOND SUBMISSION	SK	10SEP10	WC
A	FIRST ISSUE	SK	15AUG10	WC

REV	DESCRIPTION	BY	DATE	APPROVED
C	RESPONDS TO MTR'S COMMENT	AD	06JAN10	WC
B	SECOND SUBMISSION	SK	10SEP10	WC
A	FIRST ISSUE	SK	15AUG10	WC

DRAWN	AD	
DESIGNED	AD	
CHECKED	SF	
APPROVED	WC	
DATE	06/JAN/2010	ORIGINATOR
<small>DO NOT SCALE DRAWINGS. ALL DIMENSIONS SHALL BE VERIFIED ON SITE. © MTR CORPORATION LIMITED 2008 COPYRIGHT IN RESPECT OF THIS DRAWING / DOCUMENT IS OWNED BY THE MTR CORPORATION LIMITED OF HONG KONG. NO REPRODUCTION OF THE DRAWING / DOCUMENT OR ANY PART BY WHATEVER MEANS IS PERMITTED WITHOUT THE PRIOR WRITTEN CONSENT OF THE MTR CORPORATION LIMITED.</small>		Scott Wilson Ltd 偉信顧問集團有限公司
CADD REF.	1102_P_300_T73_A58_002C	

TITLE CONTRACT 1102 LCSD PLAYGROUND LAYOUT PLAN PERMANENT REPROVISION OF SOFT AND HARD LANDSCAPE AT HIN TIN PLAYGROUND		
SCALE @ A1	DRAWING NO.	REV.
1 : 500	1102/P/300/T73/A58/002	C

C:\Program Files\Bentley\Workspaces\pdr\1102_PDF_COLOUR_A3.dwg
 Default PRINTED BY: Luz 2/9/2011 12:55:56 PM
 P:\2005\200-02\Office\SL\1102-hik_Tin Playground\Drawing\1102-02-14_DWG\1102_K_HIK_T73_A58_013E.dwg
 Plot Date: 2/9/2011 12:55:56 PM
 Model Name: 1102_P_HIK_T73_A58_013E.dwg
 File Name:

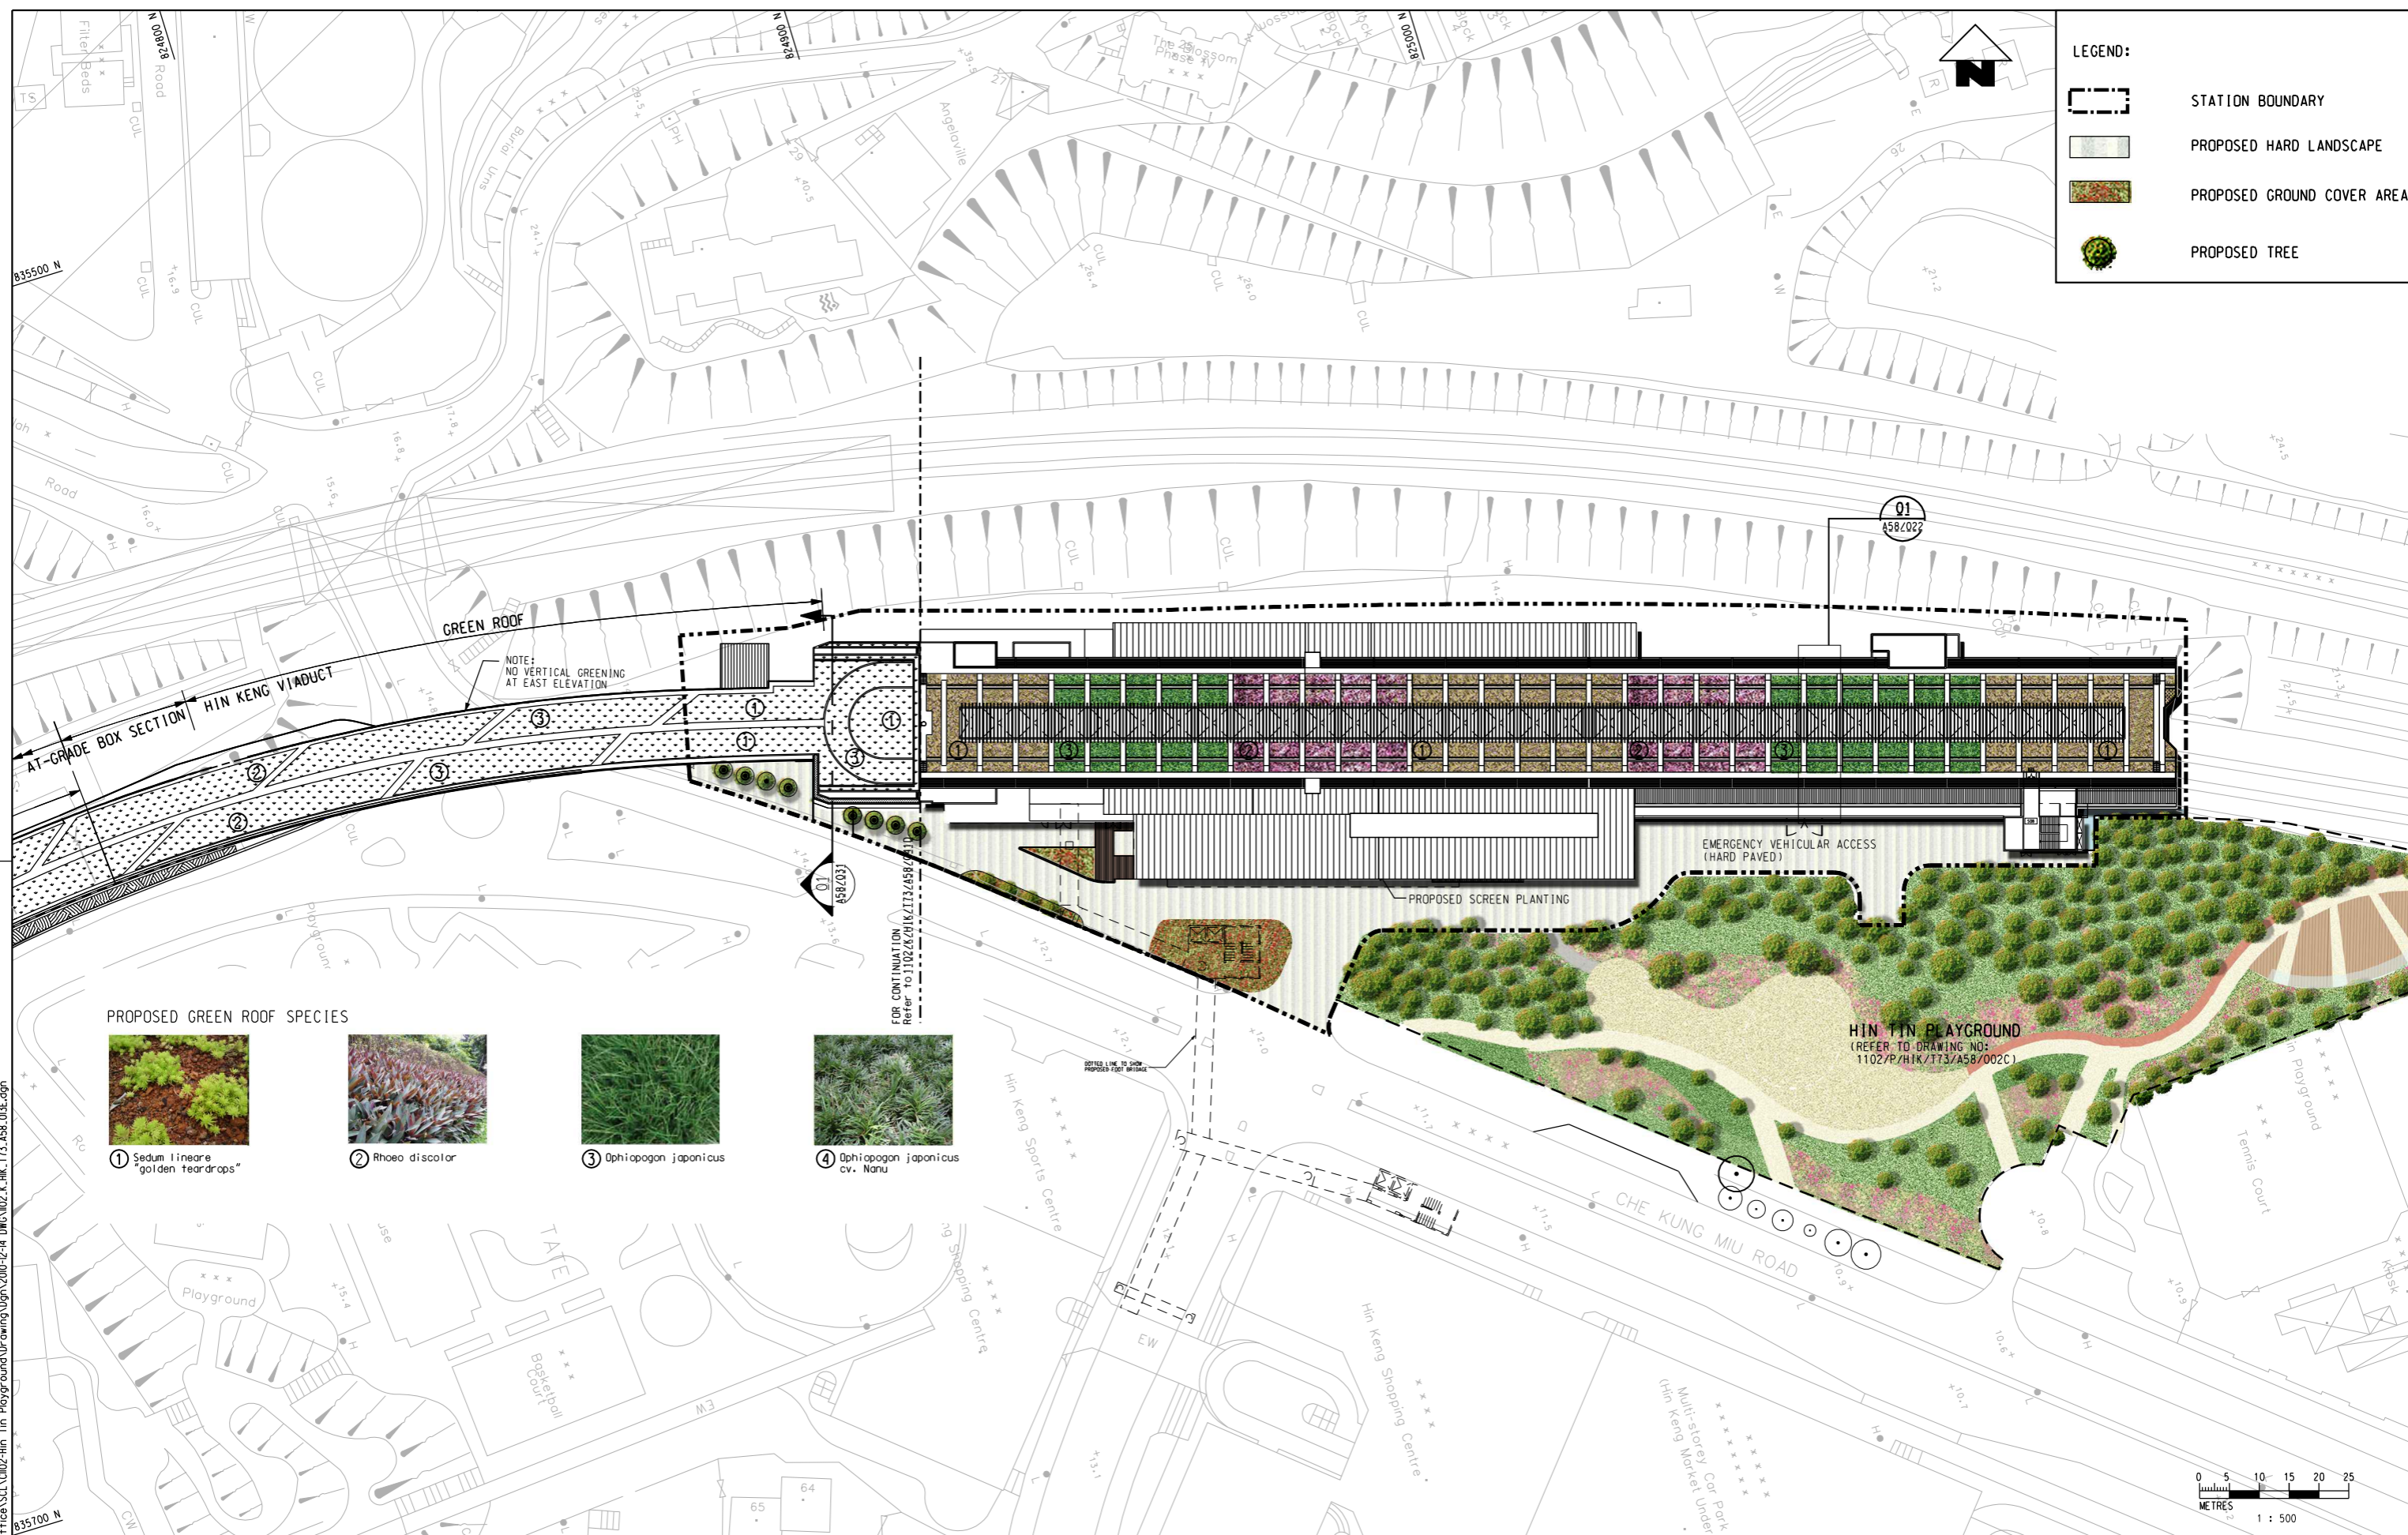


LEGEND:

- STATION BOUNDARY
- PROPOSED HARD LANDSCAPE
- PROPOSED GROUND COVER AREA
- PROPOSED TREE

PROPOSED GREEN ROOF SPECIES

- 
 ① Sedum lineare
"golden teardrops"
- 
 ② Rhoeo discolor
- 
 ③ Ophiopogon japonicus
- 
 ④ Ophiopogon japonicus
cv. Nanu

 

REV	DESCRIPTION	BY	DATE	APPROVED	REV	DESCRIPTION	BY	DATE	APPROVED
E	GENERAL REVISE	AD	08FEB11	MB					
D	GENERAL REVISE	AD	27JAN11	MB					
C	RESPONDED TO MTR COMMENTS	AD	10NOV10	WC					
B	RESPONDED TO MTR COMMENTS	SK	24SEP10	WC					
A	FIRST ISSUE	SK	15AUG10	WC					

DRAWN	AD	 SHATIN TO CENTRAL LINK Scott Wilson Ltd 偉信顧問集團有限公司
DESIGNED	AD	
CHECKED	SF	
APPROVED	MB	
DATE	08/FEB/2011	
DO NOT SCALE DRAWINGS. ALL DIMENSIONS SHALL BE VERIFIED ON SITE. © MTR CORPORATION LIMITED 2008 COPYRIGHT IN RESPECT OF THIS DRAWING / DOCUMENT IS OWNED BY THE MTR CORPORATION LIMITED OF HONG KONG. NO REPRODUCTION OF THE DRAWING / DOCUMENT OR ANY PART BY WHATEVER MEANS IS PERMITTED WITHOUT THE PRIOR WRITTEN CONSENT OF THE MTR CORPORATION LIMITED.		
CADD REF.	1102_P_HIK_T73_A58_013E.DGN	


TITLE
CONTRACT 1102
HIN KENG STATION
LAYOUT PLAN
 EXTENSIVE GREEN ROOF PLAN

SCALE @ A1
1 : 500
DRAWING NO.
1102/P/HIK/T73/A58/013
REV.
E

Plot Drive: C:\Program Files\Bentley\Workspaces\system\pdr\1902_PIE_COLOUR_A3.dwg
 Model Name: Default
 File Name: P:\2009\1200-02\Office\SS\1\02-hin Playground\Drawing\09\2009-02-14 DWG\02_K_HIK_T73_A58_04E.dwg
 Maps reproduced with permission of The Director of Lands, (C) Hong Kong Government.

LEGEND:

- PROPOSED PLANT AREA OF GREEN ROOF
- PROPOSED VINES
- PROPOSED CLIMBER
- PROPOSED SHRUBS

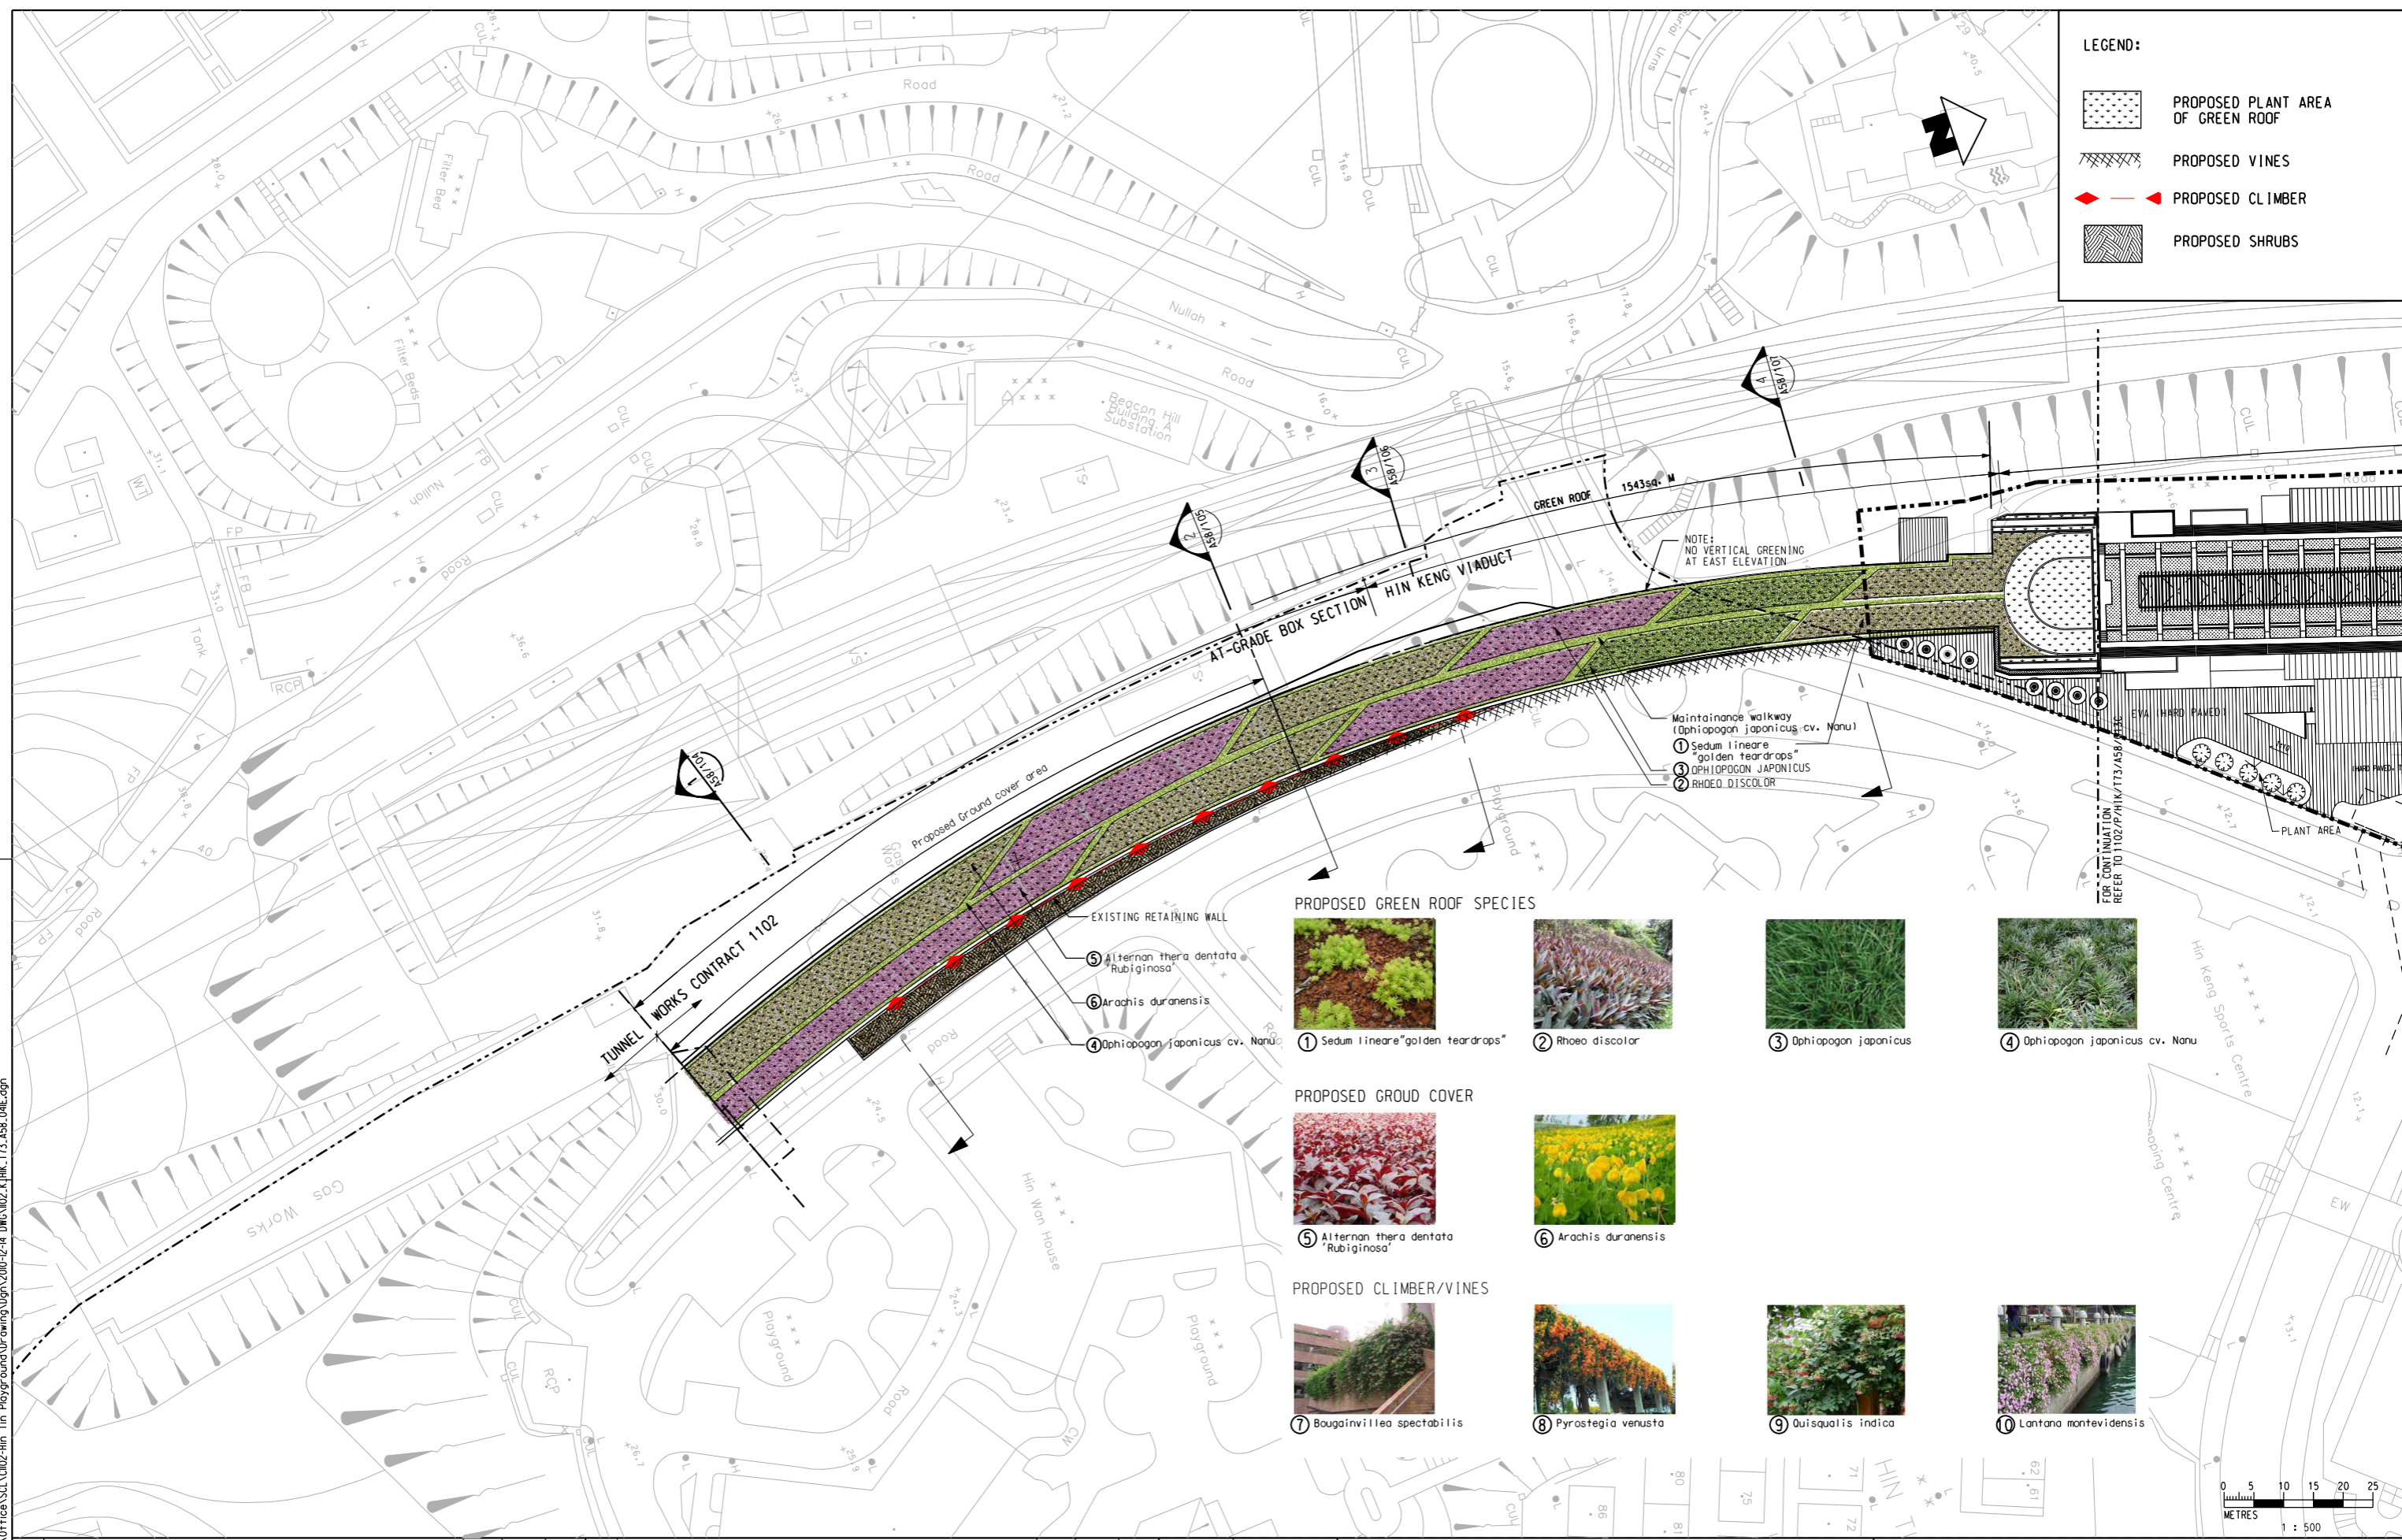

PROPOSED GREEN ROOF SPECIES



PROPOSED GROUND COVER



PROPOSED CLIMBER/VINES




NOTE: NO VERTICAL GREENING AT EAST ELEVATION

Maintenance walkway (Ophiopogon japonicus cv. Nanu)

- ① Sedum lineare "golden teardrops"
- ② RHOECOL DISCOLOR
- ③ OPHIOPOGON JAPONICUS

FOR CONTINUATION REFER TO T02/P/1K/T73/A58/041

 

REV	DESCRIPTION	BY	DATE	APPROVED	REV	DESCRIPTION	BY	DATE	APPROVED
D	GENERAL REVISED	AD	08FEB11	MB					
C	GENERAL REVISED	AD	22JAN11	MB					
B	RESPONDED TO MTR COMMENT	AD	11NOV10	WC					
A	FIRST ISSUE	AD	17SEP10	WC					

DRAWN: AD
 DESIGNED: AD
 CHECKED: SF
 APPROVED: MB

DATE: 08/FEB/11

ORIGINATOR: Scott Wilson Ltd
 偉信顧問集團有限公司

CADD REF: 1102_P_HIK_T73_A58_041D.DGN


TITLE: CONTRACT 1102
 HIN KENG STATION
 LAYOUT PLAN
 VIADUCT AND AT GRADE BOX SECTION

SCALE: 1:500
 DRAWING NO.: 1102/K/HIK/T73/A58/041
 REV: D

Maps reproduced with permission of The Director of Lands, (C) Hong Kong Government.


PRINTED BY: \$USER\$ \$DATE\$ \$TIME\$

FILE NAME: \$FILENAME\$

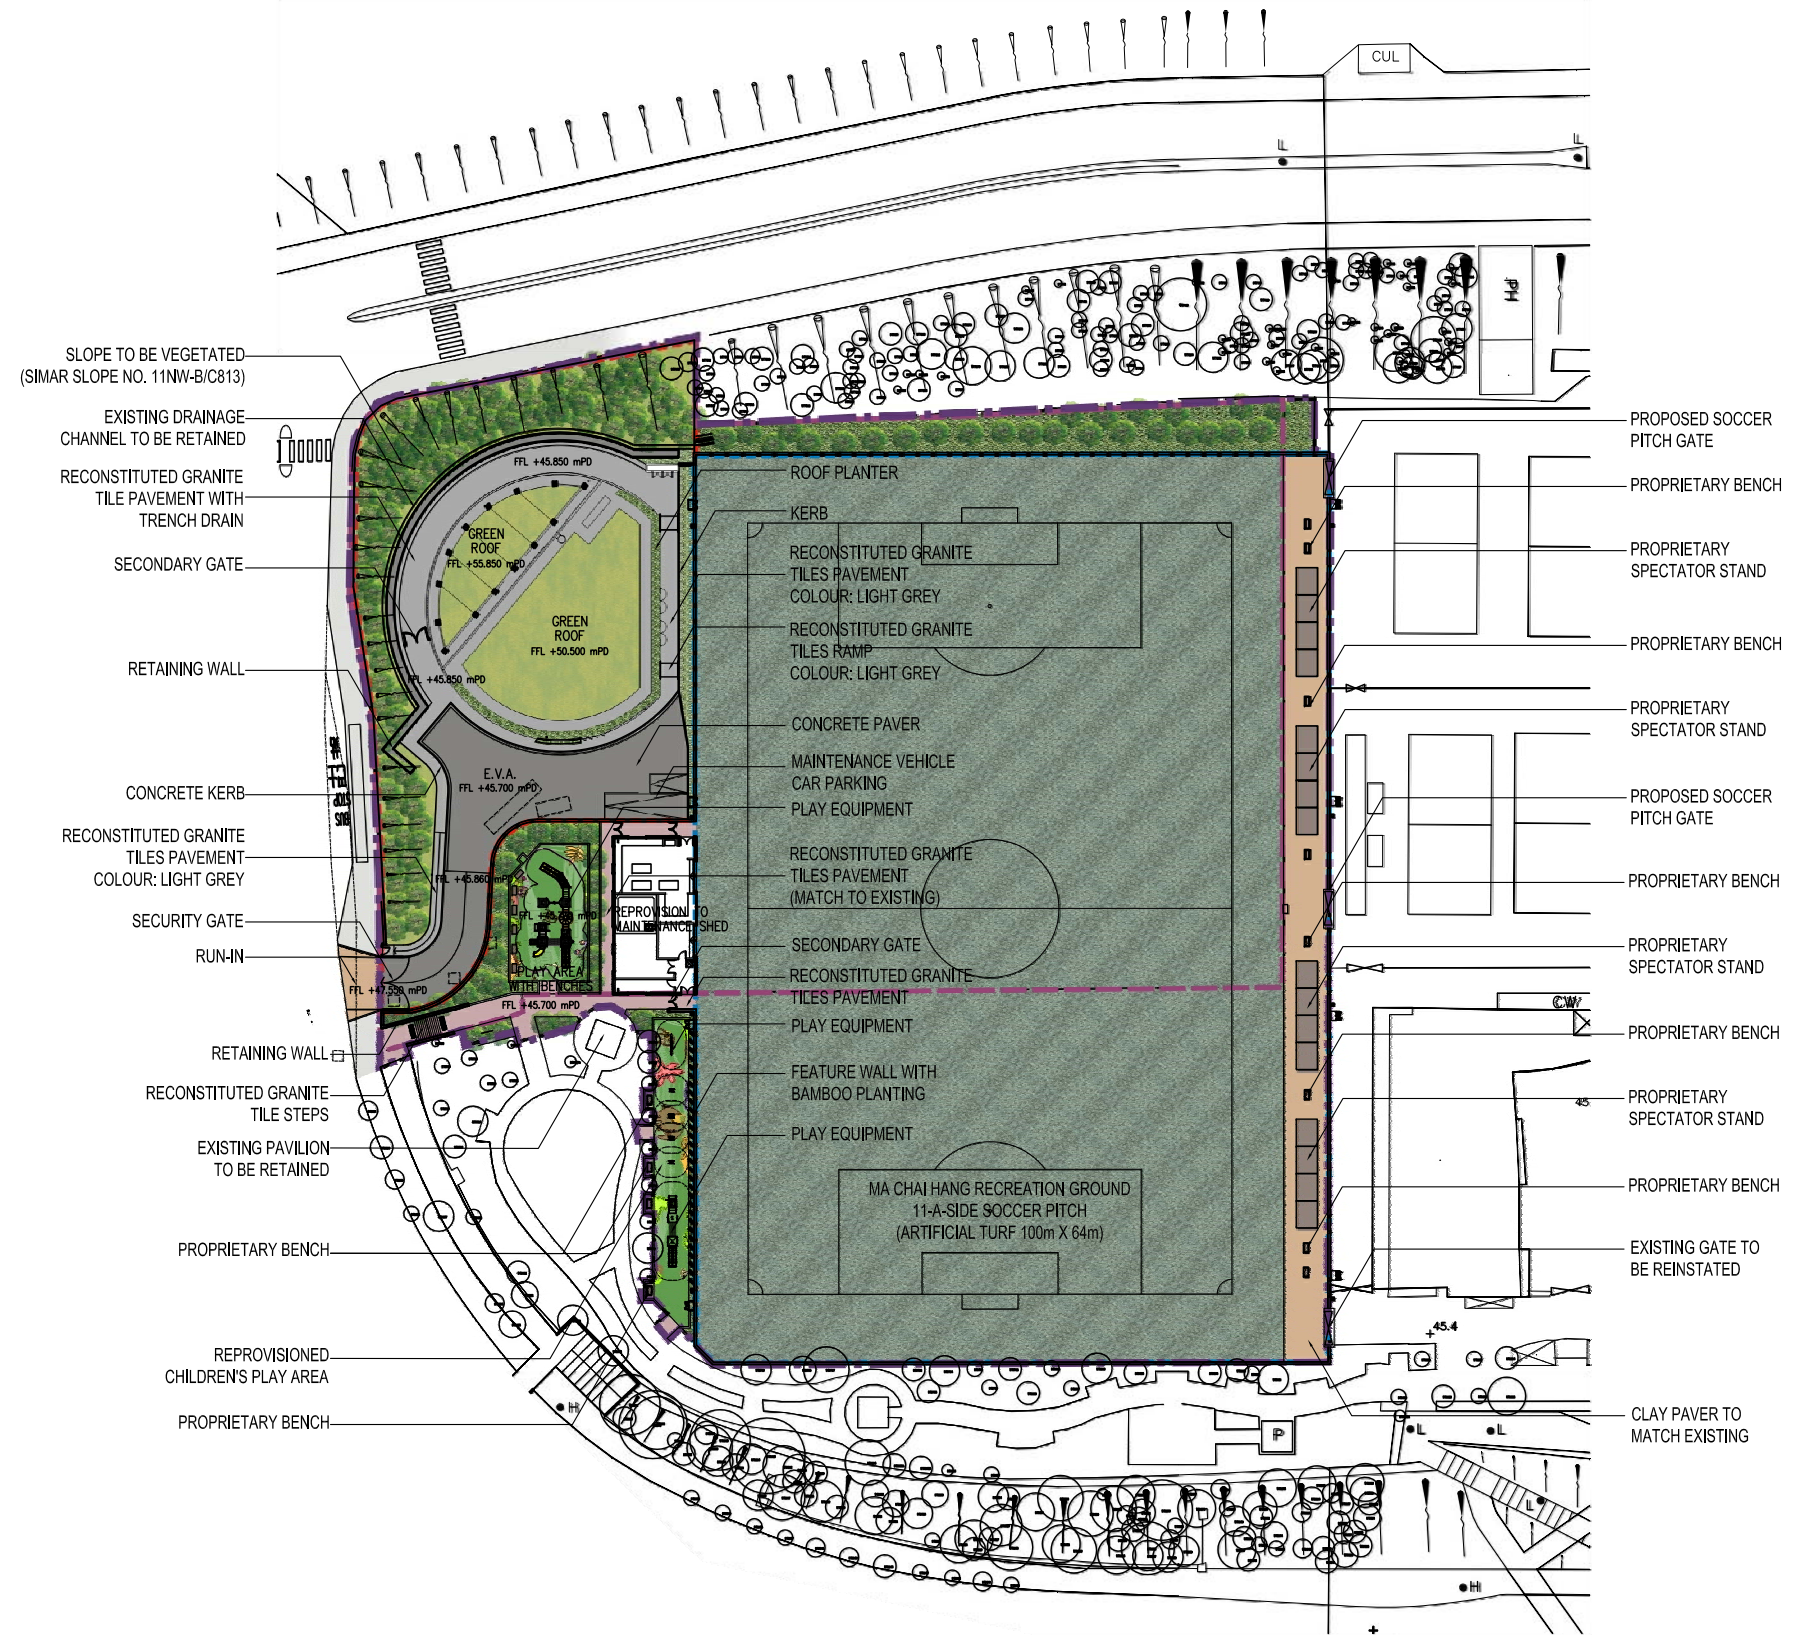

- LEGEND:**
- CONTRACT 1103 PERMANENT REPROVISIONING BOUNDARY
 - - - 2.4m HEIGHT MCV BOUNDARY FENCE
 - - - 5m HEIGHT SOCCER PITCH FENCE
 - - - CONSTRUCTION SITE BOUNDARY
 - EXISTING TREES TO BE RETAINED
 - PROPOSED NEW TREE PLANTING
 - PAVED AREA
 - PLANTING AREA WITH SHRUBS
 - PLANTING AREA WITH HYDROSEEDING

LANDSCAPE MASTER PLAN A
SCALE 1:500

 


<table border="1"> <tr><td>DRAWN</td><td>JB</td></tr> <tr><td>DESIGNED</td><td>CI</td></tr> <tr><td>CHECKED</td><td>JM</td></tr> <tr><td>APPROVED</td><td>NGS</td></tr> <tr><td>DATE</td><td>15/SEP/2010</td></tr> </table>	DRAWN	JB	DESIGNED	CI	CHECKED	JM	APPROVED	NGS	DATE	15/SEP/2010	<p>MTR</p> <p>SHATIN TO CENTRAL LINK</p> <p>Halcrow</p> <p>in association with TFP Farrells, Hyder, DLS, MVA, ERM, and Evans and Peak</p>	<p>TITLE</p> <p>CONTRACT 1103 HIN KENG TO DIAMOND HILL TUNNELS MA CHAI HANG VENTILLATION BUILDING AND REPROVISIONING LANDSCAPE MASTER PLAN</p>
DRAWN	JB											
DESIGNED	CI											
CHECKED	JM											
APPROVED	NGS											
DATE	15/SEP/2010											
<table border="1"> <tr><td>REV</td><td>DESCRIPTION</td><td>BY</td><td>DATE</td><td>APPROVED</td></tr> <tr><td>A1</td><td>ACP TENDER ISSUE</td><td>NL</td><td>150910</td><td>NGS</td></tr> </table>	REV	DESCRIPTION	BY	DATE	APPROVED	A1	ACP TENDER ISSUE	NL	150910	NGS	<p>ORIGINATOR</p> <p>CADD REF. 1103_T_323_HAL_A58_000.dgn</p>	<p>SCALE</p> <p>1:500 (A1)</p>
REV	DESCRIPTION	BY	DATE	APPROVED								
A1	ACP TENDER ISSUE	NL	150910	NGS								
<p>DO NOT SCALE DRAWINGS. ALL DIMENSIONS SHALL BE VERIFIED ON SITE. © MTR CORPORATION LIMITED 2008. COPYRIGHT IN RESPECT OF THIS DRAWING / DOCUMENT IS OWNED BY THE MTR CORPORATION LIMITED OF HONG KONG. NO REPRODUCTION OF THE DRAWING / DOCUMENT OR ANY PART BY WHATEVER MEANS IS PERMITTED WITHOUT THE PRIOR WRITTEN CONSENT OF THE MTR CORPORATION LIMITED.</p>		<p>DRAWING NO.</p> <p>1103/T/323/HAL/A58/000</p>										
		<p>REV. A1</p>										

Maps reproduced with permission of The Director of Lands, (C) Hong Kong Government.


PRINTED BY: \$USER\$
\$DATE\$
\$TIME\$

PLOT DRW: \$USER\$
MODELNAME: \$MODELNAME\$
FILENAME: \$FILENAME\$

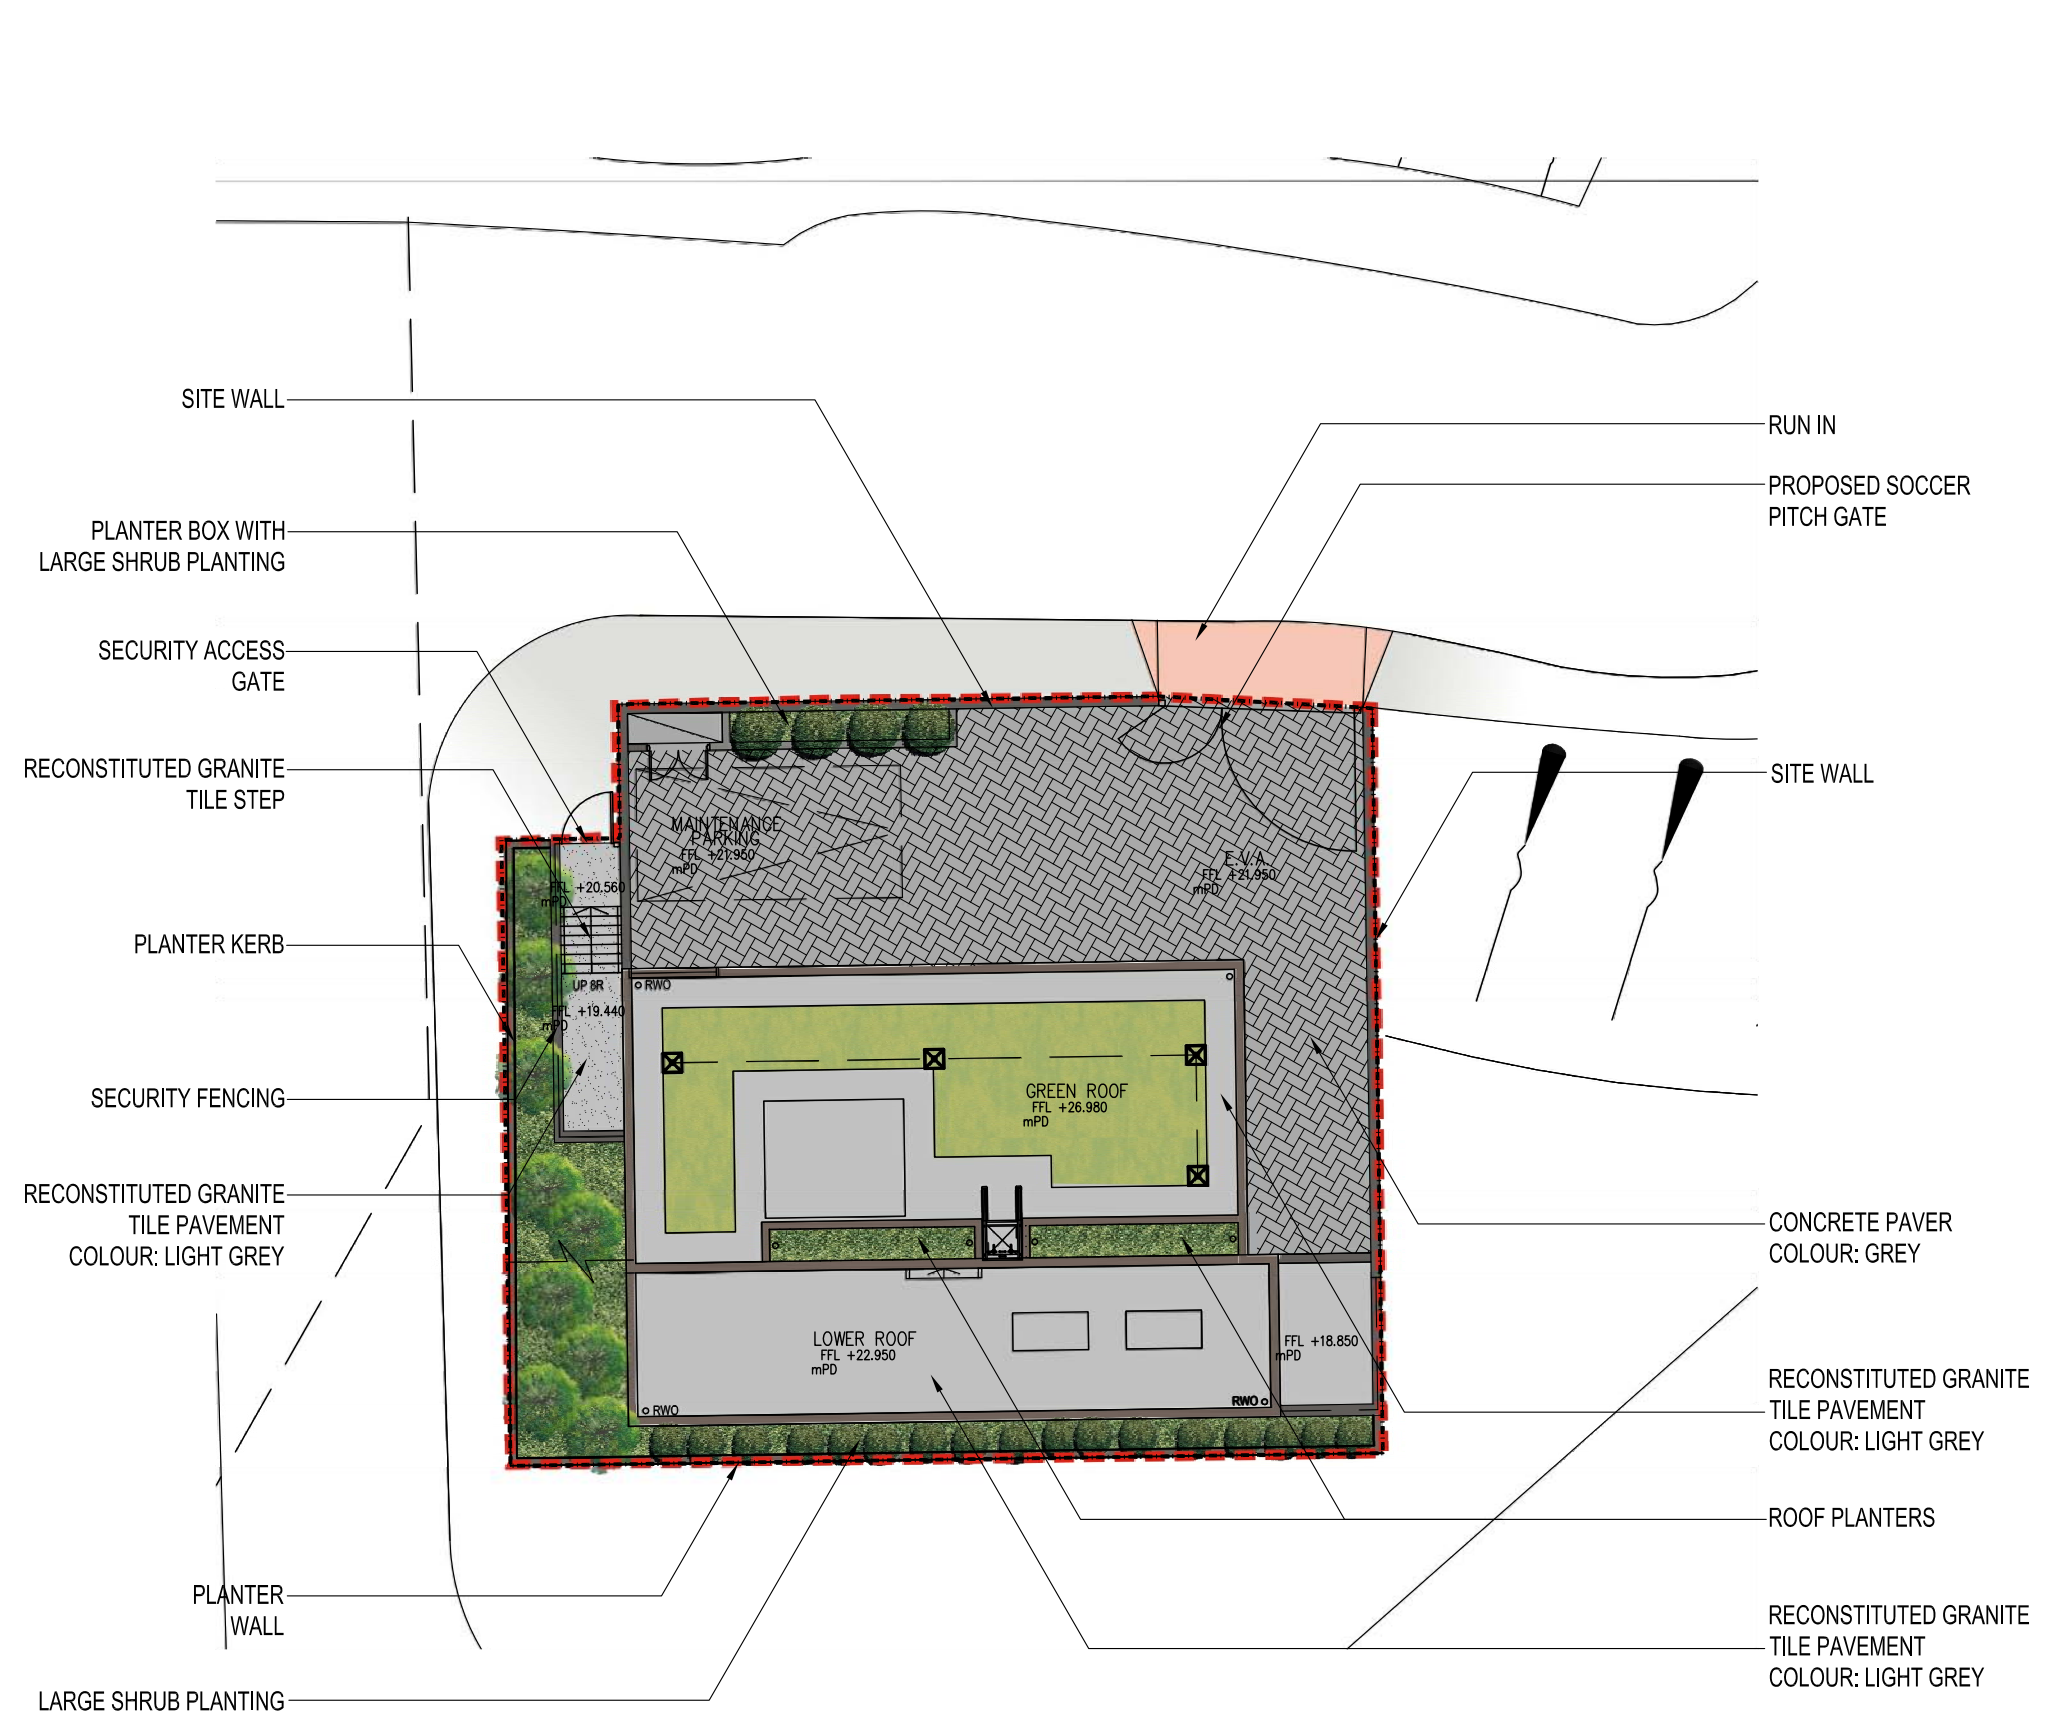

- LEGEND:**
- CONTRACT 1103 PERMANENT REPROVISIONING BOUNDARY
 - PLANTING AREA WITH SHRUBS
 - PLANTING AREA WITH HYDROSEEDING
 - PROPOSED NEW TREE PLANTING
 - PROPOSED LARGE SHRUB PLANTING
 - PAVED AREA

LANDSCAPE MASTER PLAN **A**
SCALE 1:100 **000**

 

REV	DESCRIPTION	BY	DATE	APPROVED	REV	DESCRIPTION	BY	DATE	APPROVED
A1	ACP TENDER ISSUE				NL	210910	NGS		

DRAWN	JB		SHATIN TO CENTRAL LINK in association with TFP Farrells, Hyder, DLS, MVA, ERM, and Evans and Peak
DESIGNED	CI		
CHECKED	JM		
APPROVED	NGS		
DATE	21/SEP/2010		
DO NOT SCALE DRAWINGS. ALL DIMENSIONS SHALL BE VERIFIED ON SITE. © MTR CORPORATION LIMITED 2008. COPYRIGHT IN RESPECT OF THIS DRAWING / DOCUMENT IS OWNED BY THE MTR CORPORATION LIMITED OF HONG KONG. NO REPRODUCTION OF THE DRAWING / DOCUMENT OR ANY PART BY WHATEVER MEANS IS PERMITTED WITHOUT THE PRIOR WRITTEN CONSENT OF THE MTR CORPORATION LIMITED.			
CADD REF.		1103_T_325_HAL_A58_000.dgn	

TITLE CONTRACT 1103 HIN KENG TO DIAMOND HILL TUNNELS FUNG TAK EAP / EEP LANDSCAPE MASTER PLAN	
SCALE	DRAWING NO.
1 : 100 (A1)	1103/T/325/HAL/A58/000
REV.	A1

PLOT DIR: d:\cod.admin\h...config\p1e1g\03_bw_col.system\p1e1g...
 MODEL NAME: D:\cod\p1e1g...
 FILE NAME: D:\cod\p1e1g...




- LEGEND :**
- EXISTING TREE GROUPS TO BE RETAINED
 - EXISTING TREES TO BE RETAINED
 - COMPENSATORY TREE PLANTING

REMARKS:
 THE DRAWINGS PROVIDE ONLY AESTHETIC IMPRESSION OF THE INDICATIVE FORM, SIZE AND QUALITY OF THE ARCHITECTURAL AND LANDSCAPING TREATMENT FOR THE STRUCTURES. THE FINAL DETAILS OF LAYOUT, MATERIALS, FINISHES WILL BE SUBJECT TO DETAILED DESIGN.
 THE MITIGATION AS SHOWN ON THE DHS ROOF WILL BE IMPLEMENTED IN DAY 1 UNLESS THE CDA SITE DEVELOPMENT ON THE DHS ROOF IS TO BE BEGIN CONSTRUCTION WITHIN 12 MONTHS OF COMPLETION.

				DRAWN AC				TITLE CONTRACT 1105 TREE TRANSPLANTING AND PILING OF DHS DIAMOND HILL STABLING SIDINGS LANDSCAPE MASTER PLAN	
				DESIGNED HN					
				CHECKED AL					
				APPROVED IMW					
				DATE 15/APR/2010		ORIGINATOR		SCALE 1 : 1000 (A1) DRAWING NO. 1105/B/301/ACM/C24/200 REV. B	
						in association with Aedas, MVA and DLS			
				CADD REF.		1105_B_301_ACM_C24_200A.DGN			
REV	DESCRIPTION	BY	DATE	APPROVED	REV	DESCRIPTION	BY	DATE	APPROVED
B	L VIA ISSUE			AL	26OCT10	IMW			
A1	2-101 TREE FELLING AND TRANSPLANTATION REPORT ISSUE			AL	07OCT10	IMW			

- 400(x) 400(x) 60 granite slab paving (permanent)
- 400(x) 400(x) 60 concrete paving (temporary)
- Existing site condition (to be enhanced under station plaza scheme)
- EVA route (200(x) 100(x) 80 concrete block)
- Indicative compensation planting (Locations to be further discussed and agreed with LCSD) as part of station plaza enhancement.

 Architectural roof (to be designed and developed by others)

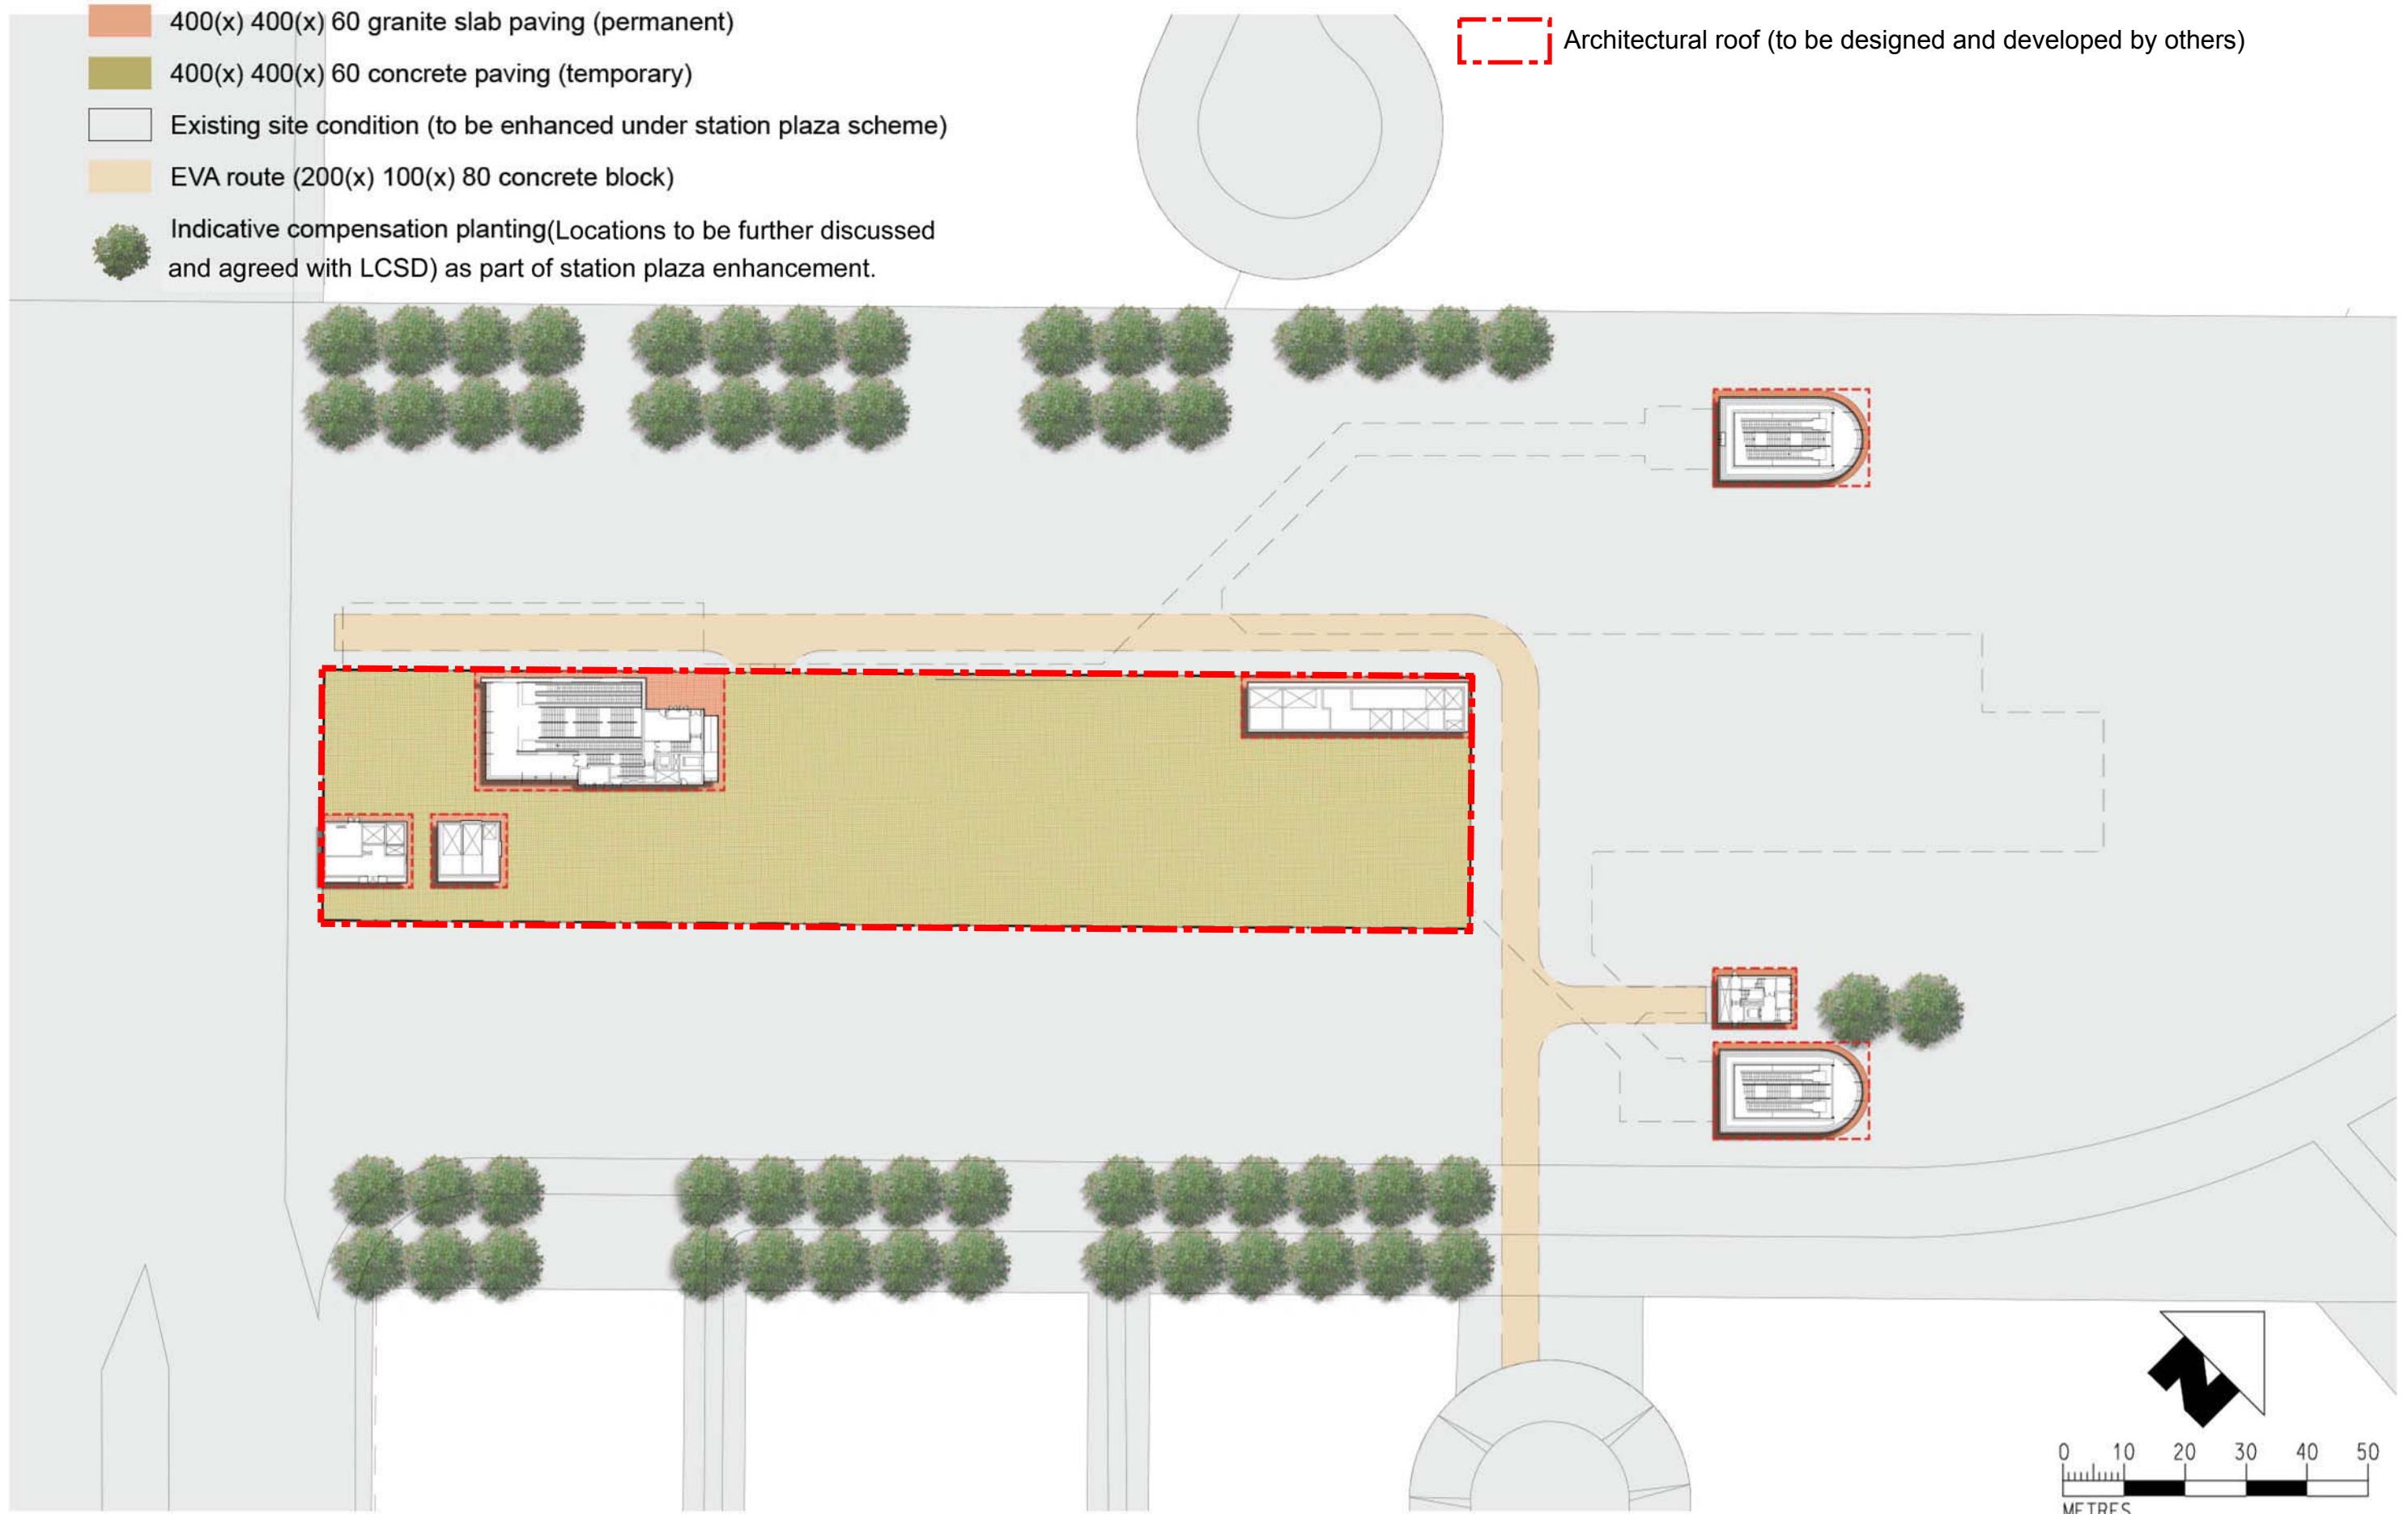
 

 





PRINCE EDWARD ROAD WEST




KEY LOCATION PLAN

LEGENDS:

-  RETAINED TREE
-  PROPOSED TREE
-  SHRUB PLANTING
-  LAWN
-  FEATURE PAVING
-  TABLE & CHAIR
-  BENCH

NOTES:

1. CONTRACTOR TO MAXIMISE PROTECTION OF EXISTING OLYMPIC GARDEN FINISHES AND MATERIALS TO BE RETAINED INCLUDING TREES, HARD AND SOFT LANDSCAPING.
2. DESIGN OF OLYMPIC GARDEN SUBJECT TO FURTHER DISCUSSION W/ LCSD & HYD.

 

SPLITTING CUT AREA

行人隧道

SUBWAY ENTRANCE

SUBWAY ENTRANCE

STEPPING STONE

PROPOSED ADIT FOOTPRINT

行人隧道

Maps reproduced with permission of the Director of Lands, © Hong Kong Government

PLOT DRW: K:\Microstation Standard\Printer Driver\A3_COLOUR.dwt
 MODELNAME: C:\Users\Public\Documents\ARUP\1109\1109_01.dwg
 FILENAME: C:\Users\Public\Documents\ARUP\1109\1109_01.dwg

REV	DESCRIPTION	BY	DATE	APPROVED	REV	DESCRIPTION	BY	DATE	APPROVED
I	MINOR REVISION	BF	24AUG11	JM	B	MINOR REVISION	BF	05JUL10	JM
H	MINOR REVISION	BF	06JUL11	JM	A	RR1W SUBMISSION	BF	11JUN10	JM
G	MINOR REVISION	BF	14OCT10	JM	HW	DRAWN	BF	08OCT10	JM
F	MINOR REVISION	BF	27SEP10	JM	AL	DESIGNED	BF	15SEP10	JM
E	FIRST DRAFT	BF	09AUG10	JM	JM	CHECKED	BF	05JUL10	JM
D	MINOR REVISION	BF	05JUL10	JM	JM	APPROVED	BF	09AUG10	JM
B	MINOR REVISION	BF	05JUL10	JM	DATE	06/JUL/2011	BF	05JUL10	JM

MTR

SHATIN TO CENTRAL LINK

ORIGINATOR **ARUP**

Supported by: TFP Farrells Ltd., Davis Langdon & Seah HK Ltd., Kenneth Ng & Associates Ltd., Geoconsult, Urbis Ltd.

CADD REF. C1105_B_304_OAP_A58_1011.dgn



TITLE

CONTRACT 1109
SUW AND LOM STATIONS AND TUNNELS
SUNG WONG TOI STATION
RR1W SUBMISSION - LANDSCAPE MASTER PLAN OLYMPIC GARDEN

SCALE 1 : 500 (A3)


 

 

 

DRAWING NO. C1105/B/304/OAP/A58/101


REV. I

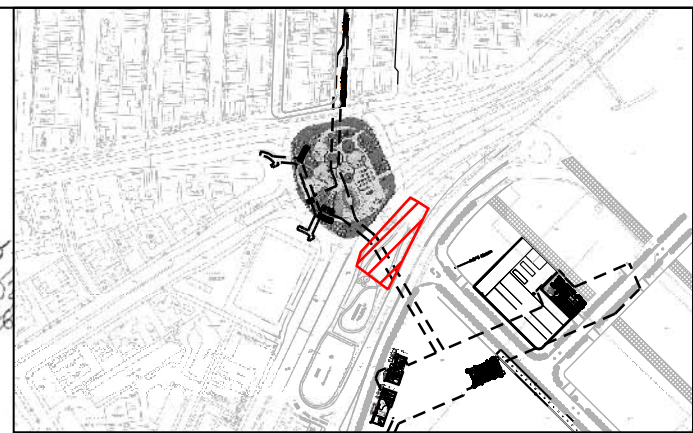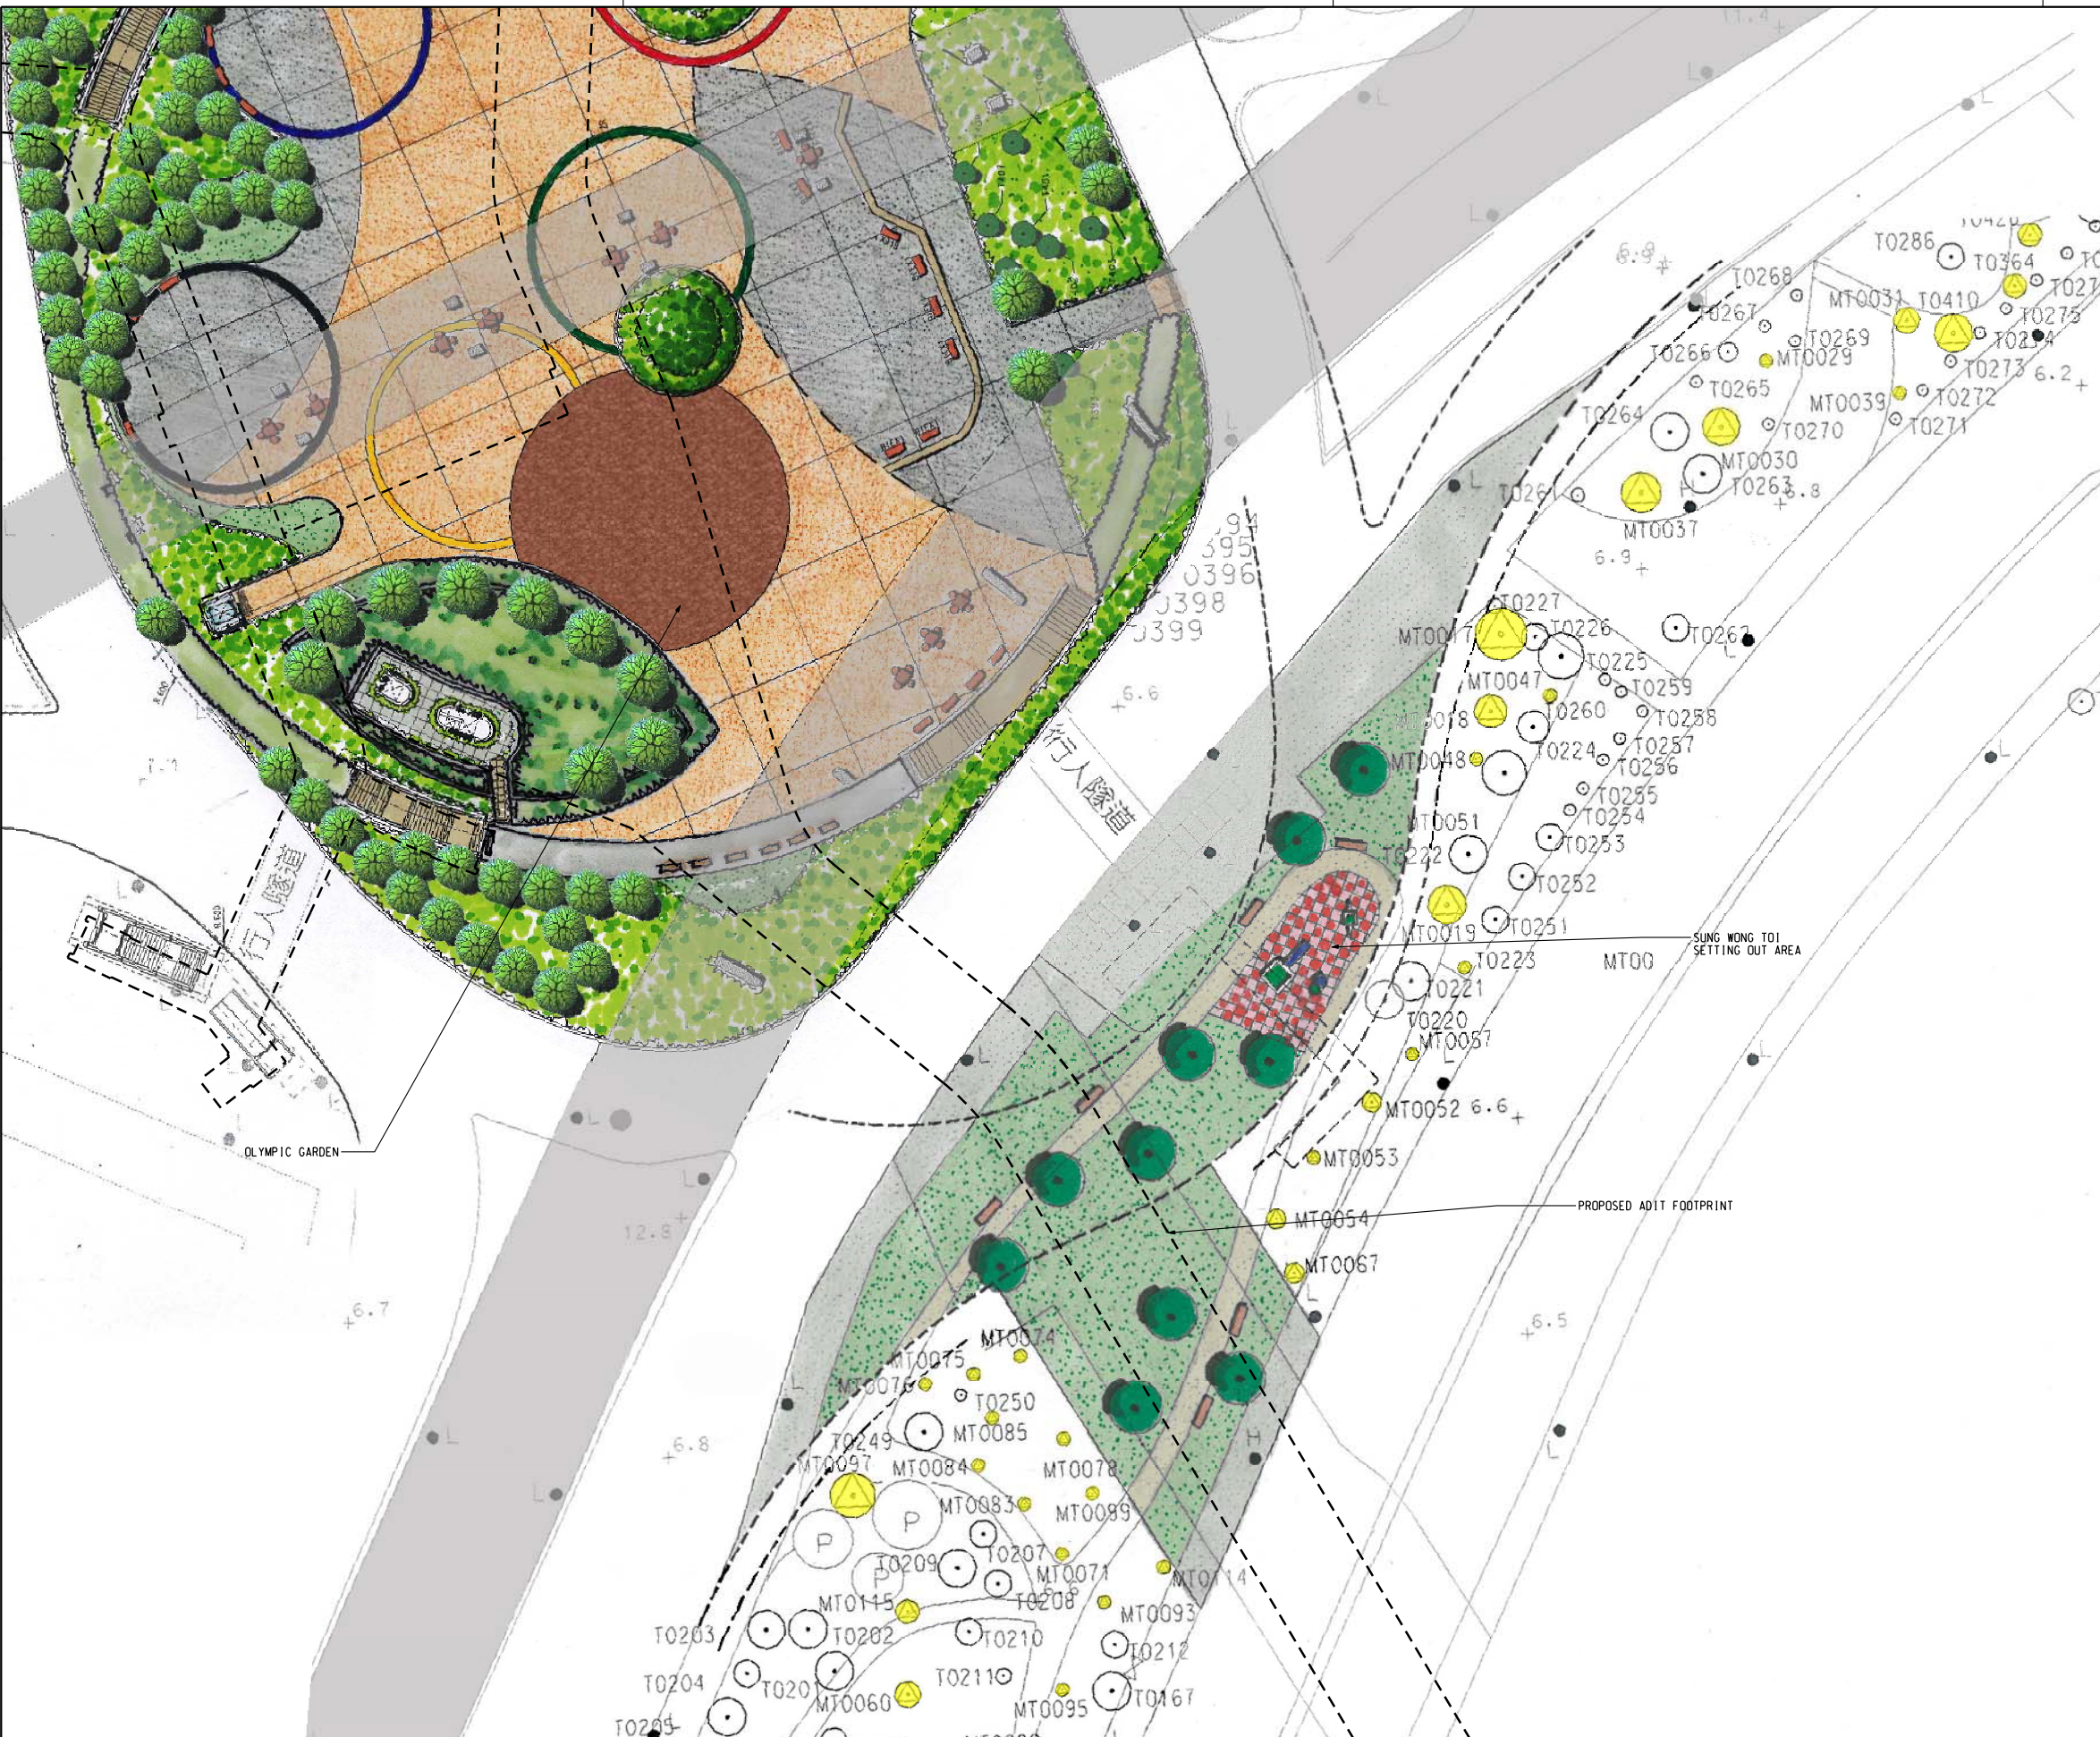

KEY LOCATION PLAN

LEGEND

-  NEW BENCH
-  CHILDREN PLAYGROUND
-  NEW PATH
-  EXISTING TREE TO BE RETAINED
-  TRANSPLANTED TREE
-  NEW TREE
-  WORK AREA

 

REV	DESCRIPTION	BY	DATE	APPROVED	REV	DESCRIPTION	BY	DATE	APPROVED
E	MINOR REVISION	RH	10NOV11	JM					
D	MINOR REVISION	RH	08OCT10	JM					
C	MINOR REVISION	RH	15SEP10	JM					
B	MINOR REVISION	BF	05JUL10	JM					
A	RRIW SUBMISSION	BF	11JUN10	JM					

MTR

SHATIN TO CENTRAL LINK

ORIGINATOR: **ARUP** Supported by: TFP Farrells Ltd., Davis Langdon & Seah HK Ltd., Kenneth Ng & Associates Ltd., Geoconsult, Urbis Ltd.

CADD REF. C1105_B_304_OAP_A58_103.dgn

TITLE: **CONSULTANCY AGREEMENT NO. C1105**
SUNG WONG TOI STATION
RRIW SUBMISSION - SUNG WONG TOI SITTING OUT AREA
- LANDSCAPE MASTER PLAN

SCALE: 1 : 500 (A3) DRAWING NO. C1105/B/304/OAP/A58/103 REV. E





LEGEND:

-  PROPOSED TREE
-  SHRUB PLANTING
-  RAIN SHELTER & TRELLIS
-  RETAINED TREE
-  NATURAL GRANITE STONE PAVING
-  NEW BENCH
-  WORKS AREA

SHRUB PLANTING

	
鵝咀花 ADHATODA VASICA	艷山薑 ALPINIA SPECIOSA
	
米仔蘭 AGLAIA ODORATA	硬枝黃蟬 ALLAMANDA NERIFOLIA
	
	紅絨球 CALLIANDRA HAEMATOCEPHALA



DRAWN	BF	 SHATIN TO CENTRAL LINK
DESIGNED	RH	
CHECKED	KN	
APPROVED	JM	
DATE	31/MAY/2010	
DATE	31/MAY/2010	
ORIGINATOR	Supported by:	TFP Farrells Ltd, Davis Langdon & Seah HK Ltd., Kenneth Ng & Associates Ltd., Geoconsult, Urbis Ltd.
		
CAO REF.	C1105_P_LQM_OAP_A58_012C.dgn	

TITLE CONSULTANCY AGREEMENT NO. C1105 MA TAU WAI STATION MA TAU WAI ROAD / TO KWA WAN ROAD GARDEN LANDSCAPE MASTER PLAN		
SCALE	FIGURE NO.	REV.
1 : 200 (A1)	C1105/P/LQM/OAP/A58/012	C

REV	DESCRIPTION	BY	DATE	APPROVER	REV	DESCRIPTION	BY	DATE	APPROVER
C	MINOR REVISION	RH	23AUG10	JM					
B	SECOND ISSUE	RH	25JUN10	JM					
A	FIRST ISSUE	RH	31MAY10	JM					



SHRUB PLANTING



龍船花
IXORA CHINENSIS



杜鵑
RHODODENDRON



八葉木
SCHEFFLERA
ARBORICOLA




天冬
ASPARGUS
SPRENGERI

LEGEND:



PROPOSED TREE

 

SHRUB PLANTING




NEW BENCH



FEATURE GRANITE PAVING



GRASS-CRETE PAVING

 

WORKS AREA

PROPOSED PAVEMENT TREE

VENTILATION SHAFT

SITTING OUT AREA WITH TREES

MA TAU WAI ROAD

ENTRANCE MARKET

VOLLEY BALL COURT TO BE RE-INSTATED

TO KWA WAN MARKET

MTR ENTRANCE

LOK SHAN ROAD

GOOD SHEPHERD PRIMARY SCHOOL

TREE PLANTING



香樟
CINNAMOMUM
CAMPHORA



洋紫荊
BAUHINIA
BLAKEANA



朴樹
CELTIS
SINENSIS



1 : 100

DRAWN	BF
DESIGNED	RH
CHECKED	KN
APPROVED	JM
DATE	31/MAY/2010



SHATIN TO CENTRAL LINK

ORIGINATOR Supported by: TFP Farrells Ltd., Davis Langdon & Seah HK Ltd., Kenneth Ng & Associates Ltd., Geoconsult, Urbis Ltd.

ARUP

CAD REF. C1105_P_LDM_OAP_A58_013C.dgn

TITLE CONSULTANCY AGREEMENT NO. C1105 MA TAU WAI STATION LOK SHAN ROAD & JU KWA WAN COMPLEX PLAYGROUND LANDSCAPE MASTER PLAN

SCALE 1 : 100 (A1) FIGURE NO. C1105/P/LDM/OAP/A58/013 REV. C


REV	DESCRIPTION	BY	DATE	APPROVED	REV	DESCRIPTION	BY	DATE	APPROVED
C	MINOR REVISION	RH	23AUG10	JM					
B	SECOND ISSUE	RH	24JUN10	JM					
A	FIRST ISSUE	RH	31MAY10	JM					

K:\Information Systems\GIS\Info\Driver\A1_01\Map\A58_013C.dgn
DRAWN BY: BF
DESIGNED BY: RH
CHECKED BY: KN
APPROVED BY: JM
DATE: 31/MAY/2010
PROJECT NAME: LOK SHAN ROAD & JU KWA WAN COMPLEX PLAYGROUND LANDSCAPE MASTER PLAN
FILE NAME: C1105_P_LDM_OAP_A58_013C.dgn

Maps reproduced with permission of the Director of Lands, © Hong Kong Government





PRINTED BY: \$USERS\$ \$DATES\$ \$TIMES\$

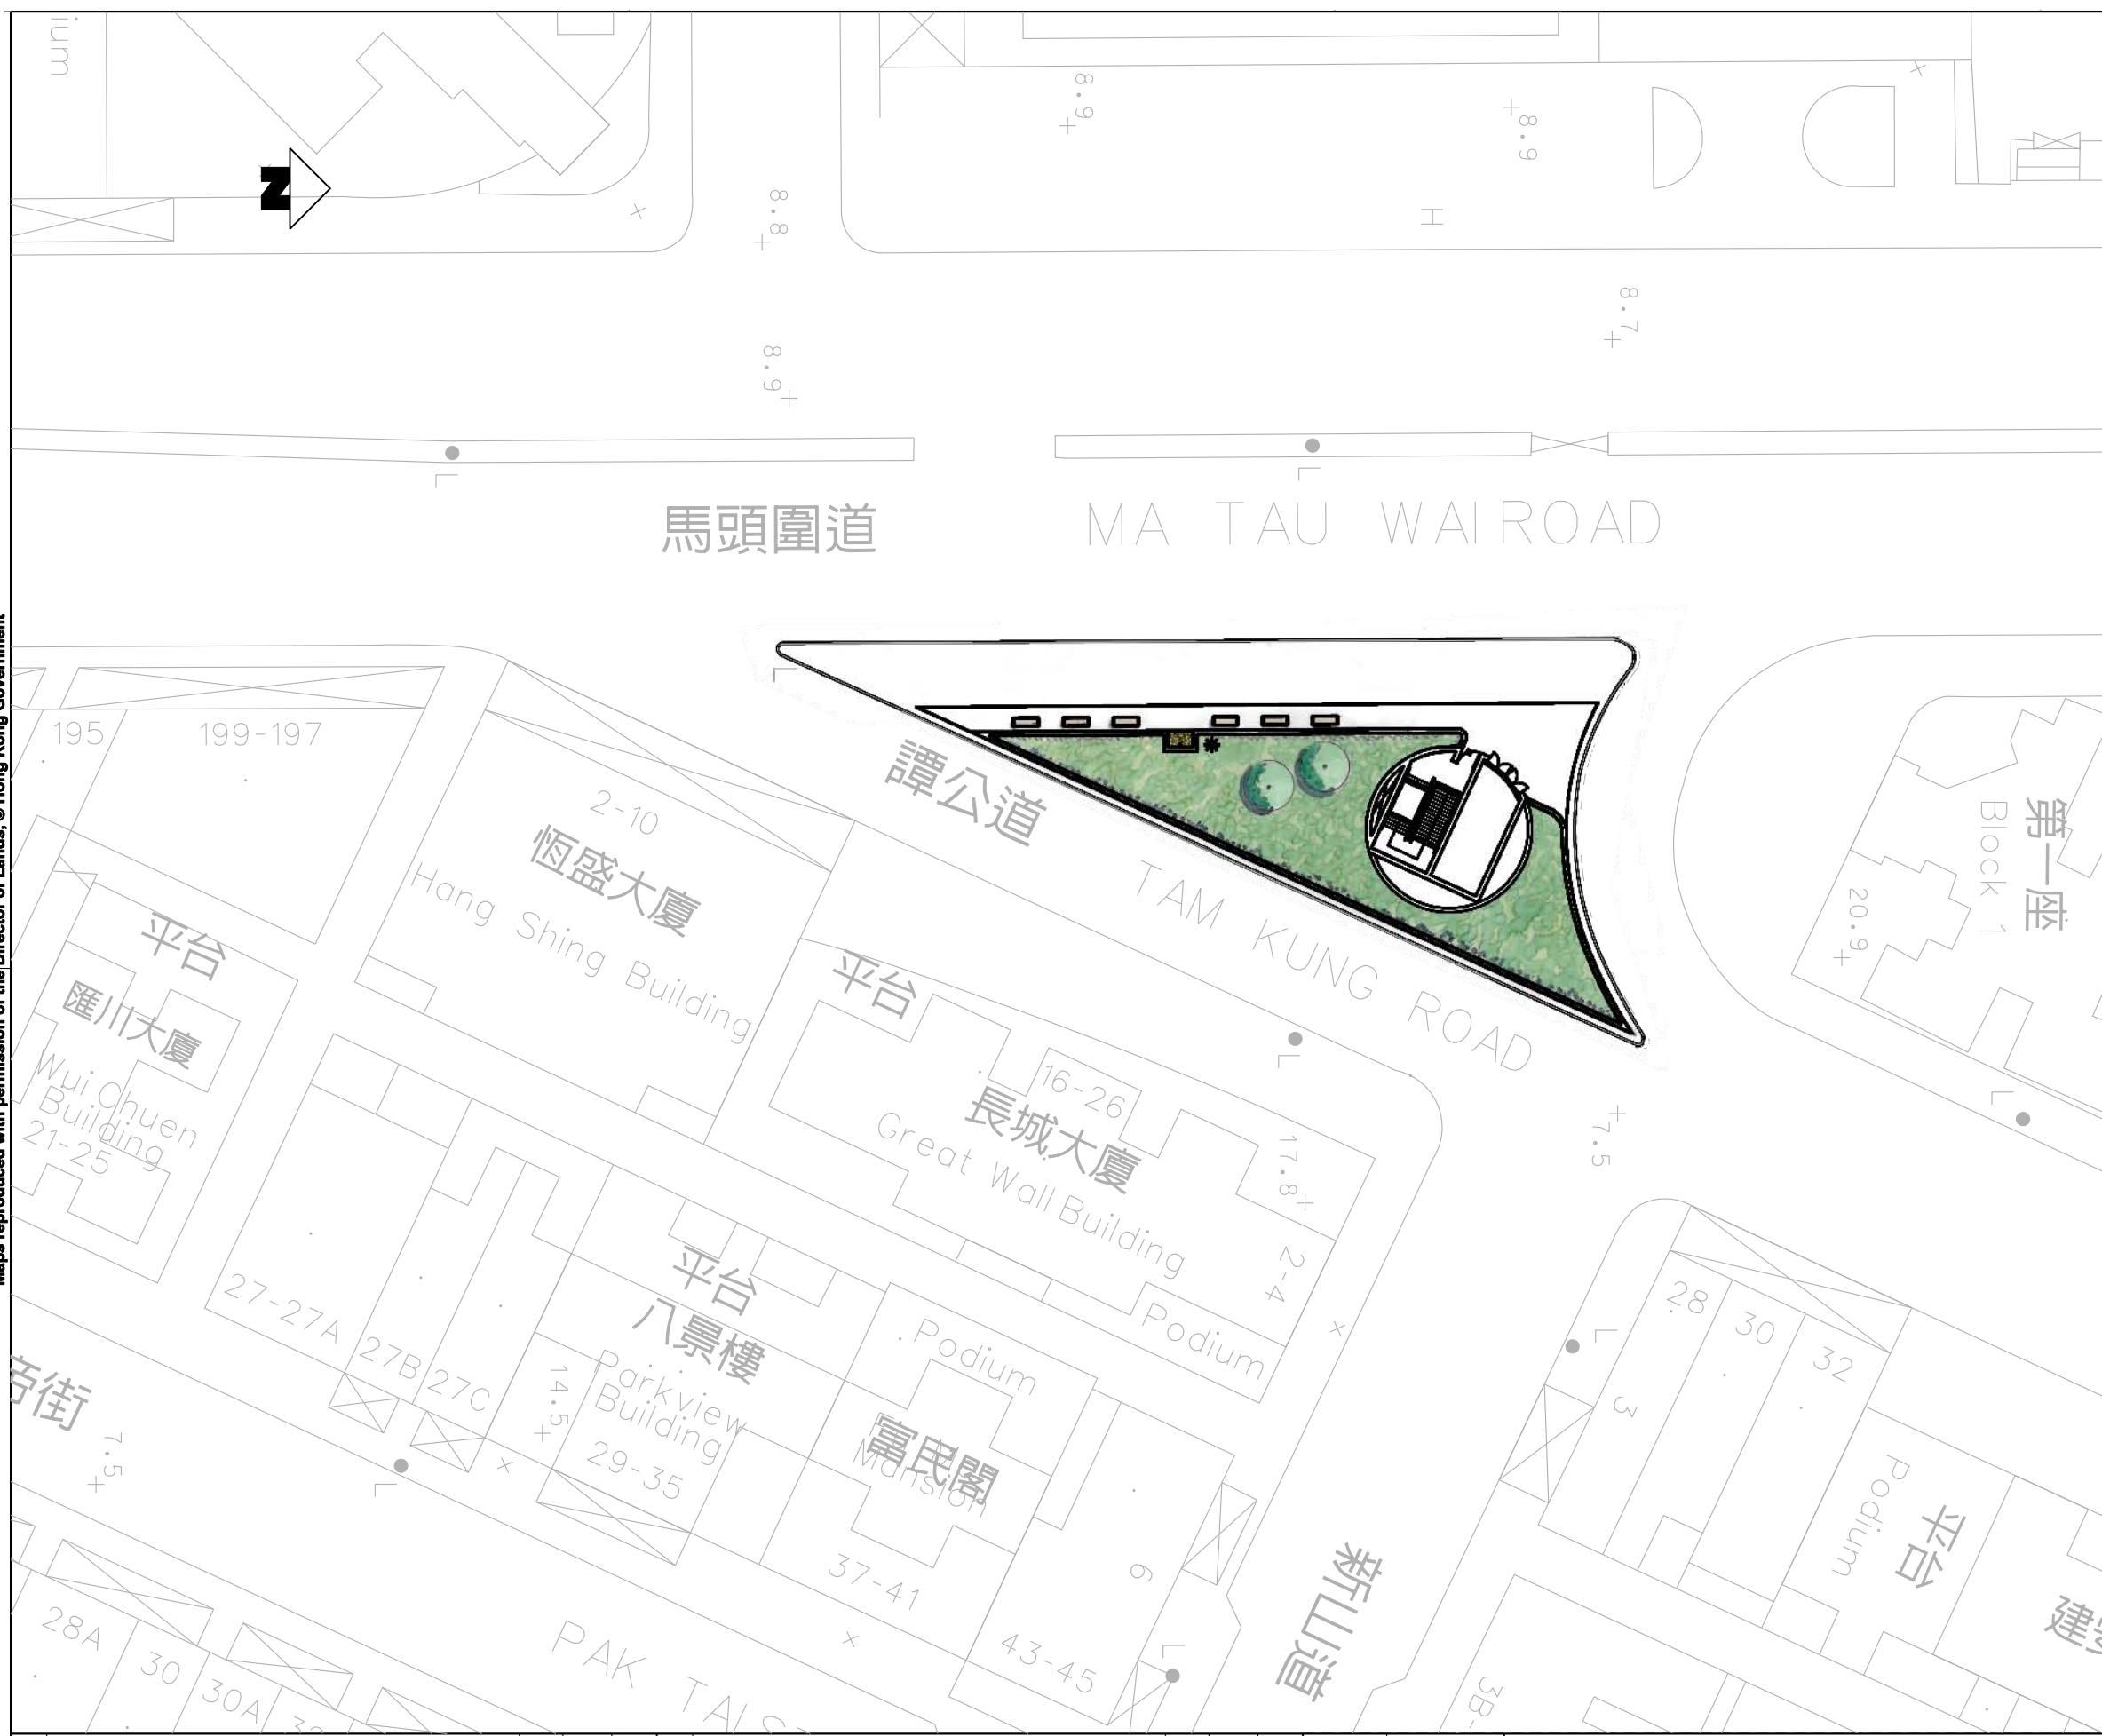PLOT DRW: \$PLTDRWLS\$
 MODELNAME: \$MODEL\$
 FILENAME: \$FILE\$



KEY LOCATION PLAN

 LEGEND

-  NEW TREE
-  NEW PLANTER
-  NEW BENCH
-  DOG'S TOILET



REV	DESCRIPTION	BY	DATE	APPROVED	REV	DESCRIPTION	BY	DATE	APPROVED

DRAWN	BF
DESIGNED	RH
CHECKED	KN
APPROVED	JM
DATE	15/DEC/2010

MTR

SHATIN TO CENTRAL LINK



ORIGINATOR: **ARUP** Supported by: TFP Farrells Ltd., Davis Langdon & Seah HK Ltd., Kenneth Ng & Associates Ltd., Geoconsult, Urbis Ltd.

CADD REF. 1109/SK/TKW/OAP/EEP/11A.dgn

TITLE: CONTRACT 1109
 TKW AND MTW AND TUNNELS
 MA TAU WAI ROAD / TAM KUNG ROAD GARDEN
 LANDSCAPE MASTER PLAN

SCALE: 1 : 200 (A3) DRAWING NO.: 1109/SK/TKW/OAP/EEP/11 REV. A

- Landscape Elements to be reprovided**
- Pergolas - 3 No.
 - Benches - 8 No. (Freestanding)
 - Benches / Planter Walls - 2 No.
 - Lights - 3 No.
 - Waterpoints - 2 No.
 - Play Equipment - 1 No.
 - Electricity Cabinet / Room - 1 No.
 - Water Meter Cabinet - 1 No.
 - Entrance Signs - 3 No.

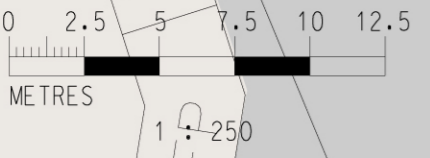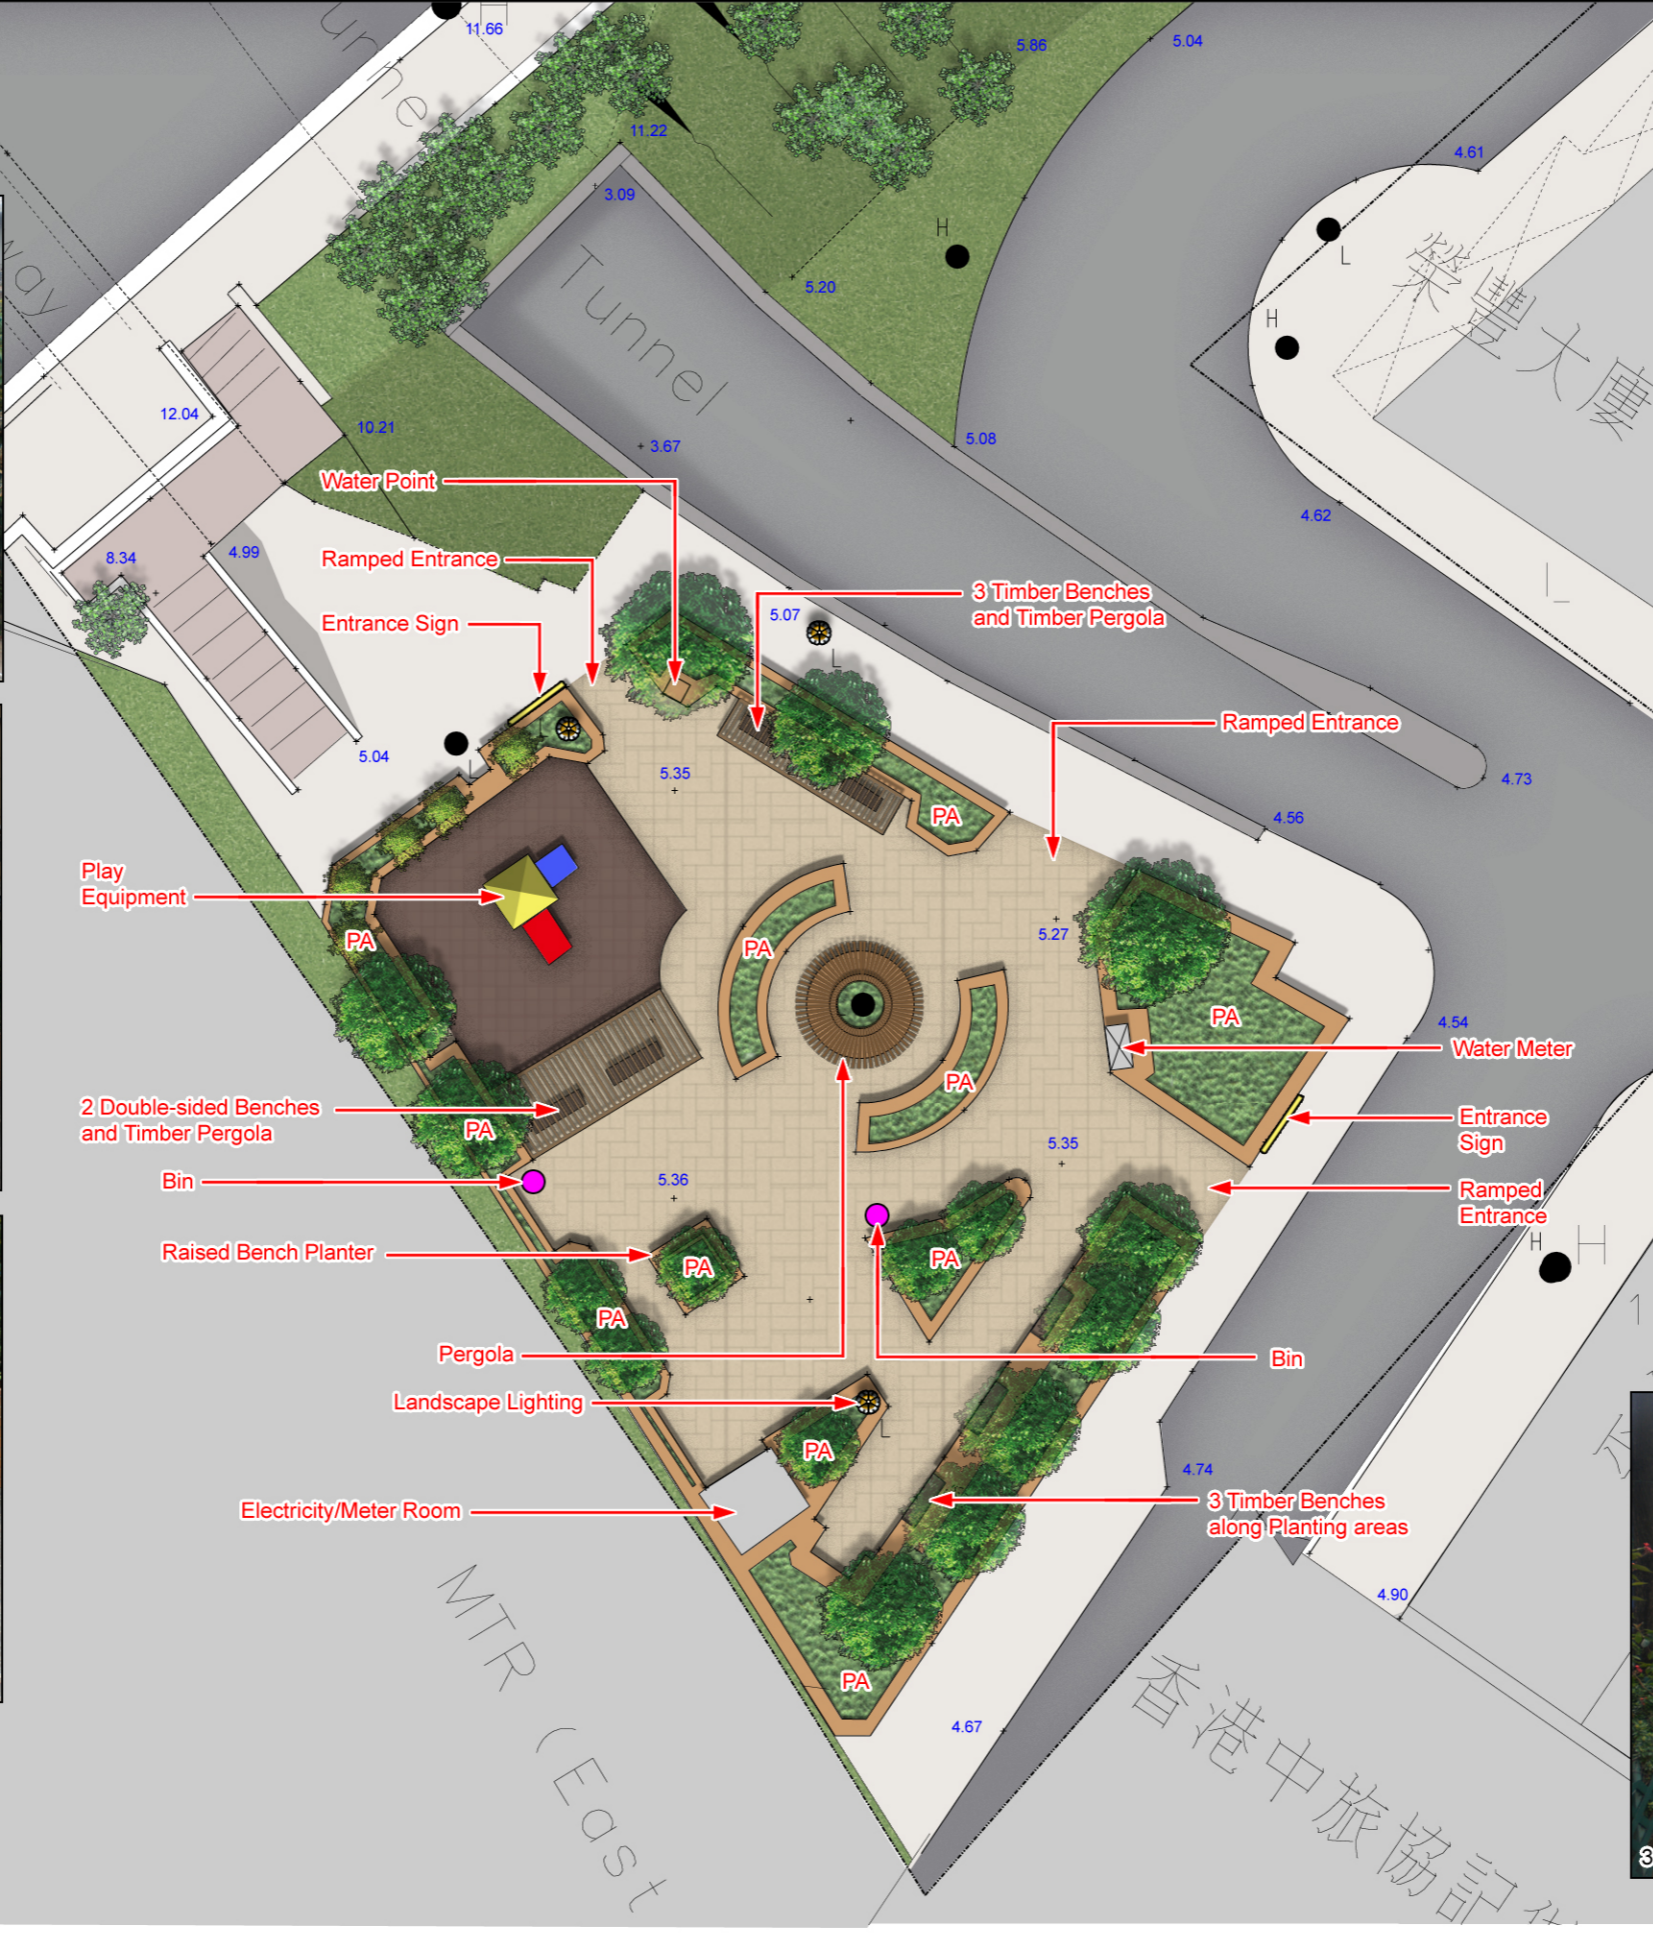


Consultancy Agreement No. C1106
Shatin to Central Link (SCL)
 Detailed Design for Hung Hom Station and Associated Tunnels



Title REPROVISIONING OF WINSLOW STREET PLAYGROUND		
Scale AS SHOWN	Date June 2010	Figure No. 3.4.2

- Landscape Elements to be reprovided**
- Benches - 14 No.
 - Lights - 4 No.
 - Bins - 2 No.
 - Sheeters - 2 No.
 - Switch Cabinet - 1 No.
 - Waterpoints - 2 No.

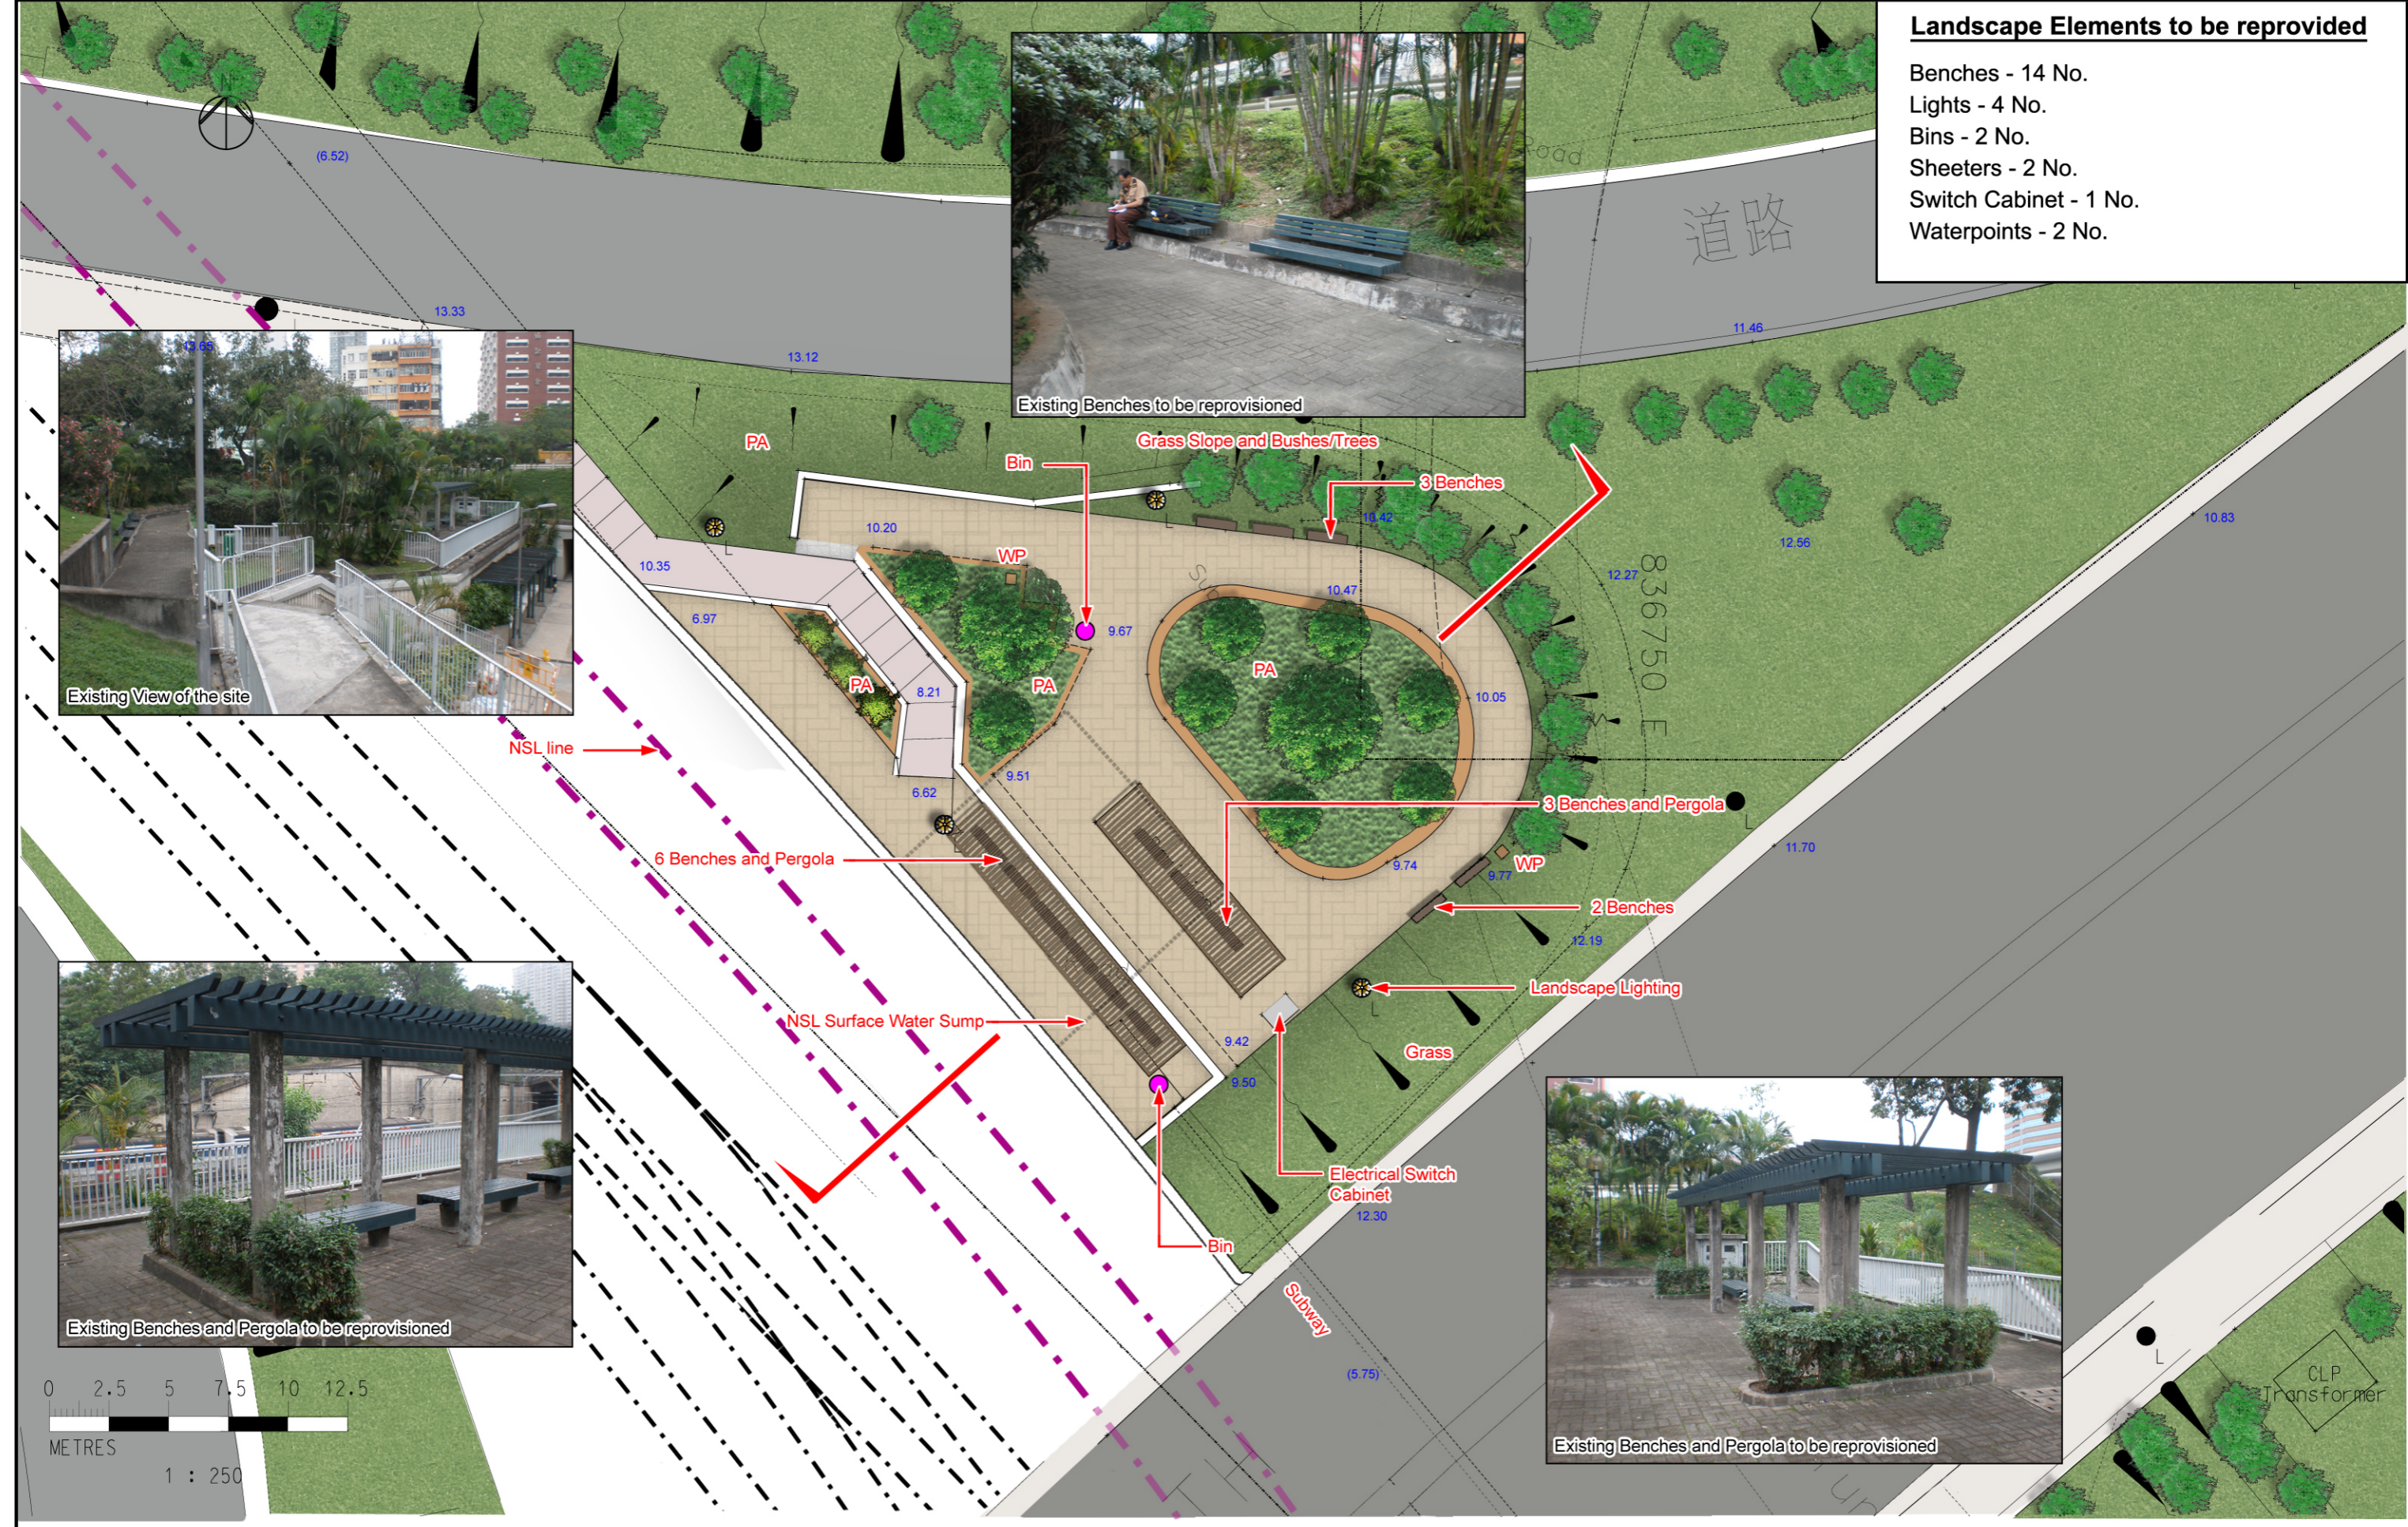

Consultancy Agreement No. C1106
Shatin to Central Link (SCL)
 Detailed Design for Hung Hom Station and Associated Tunnels



Title REPROVISIONING OF OI SEN PATH REST GARDEN		
Scale AS SHOWN	Date June 2010	Figure No. 3.4.3