


NOTES:

1. ALL LEVELS ARE IN METRES ABOVE PRINCIPAL DATUM (P.D.)

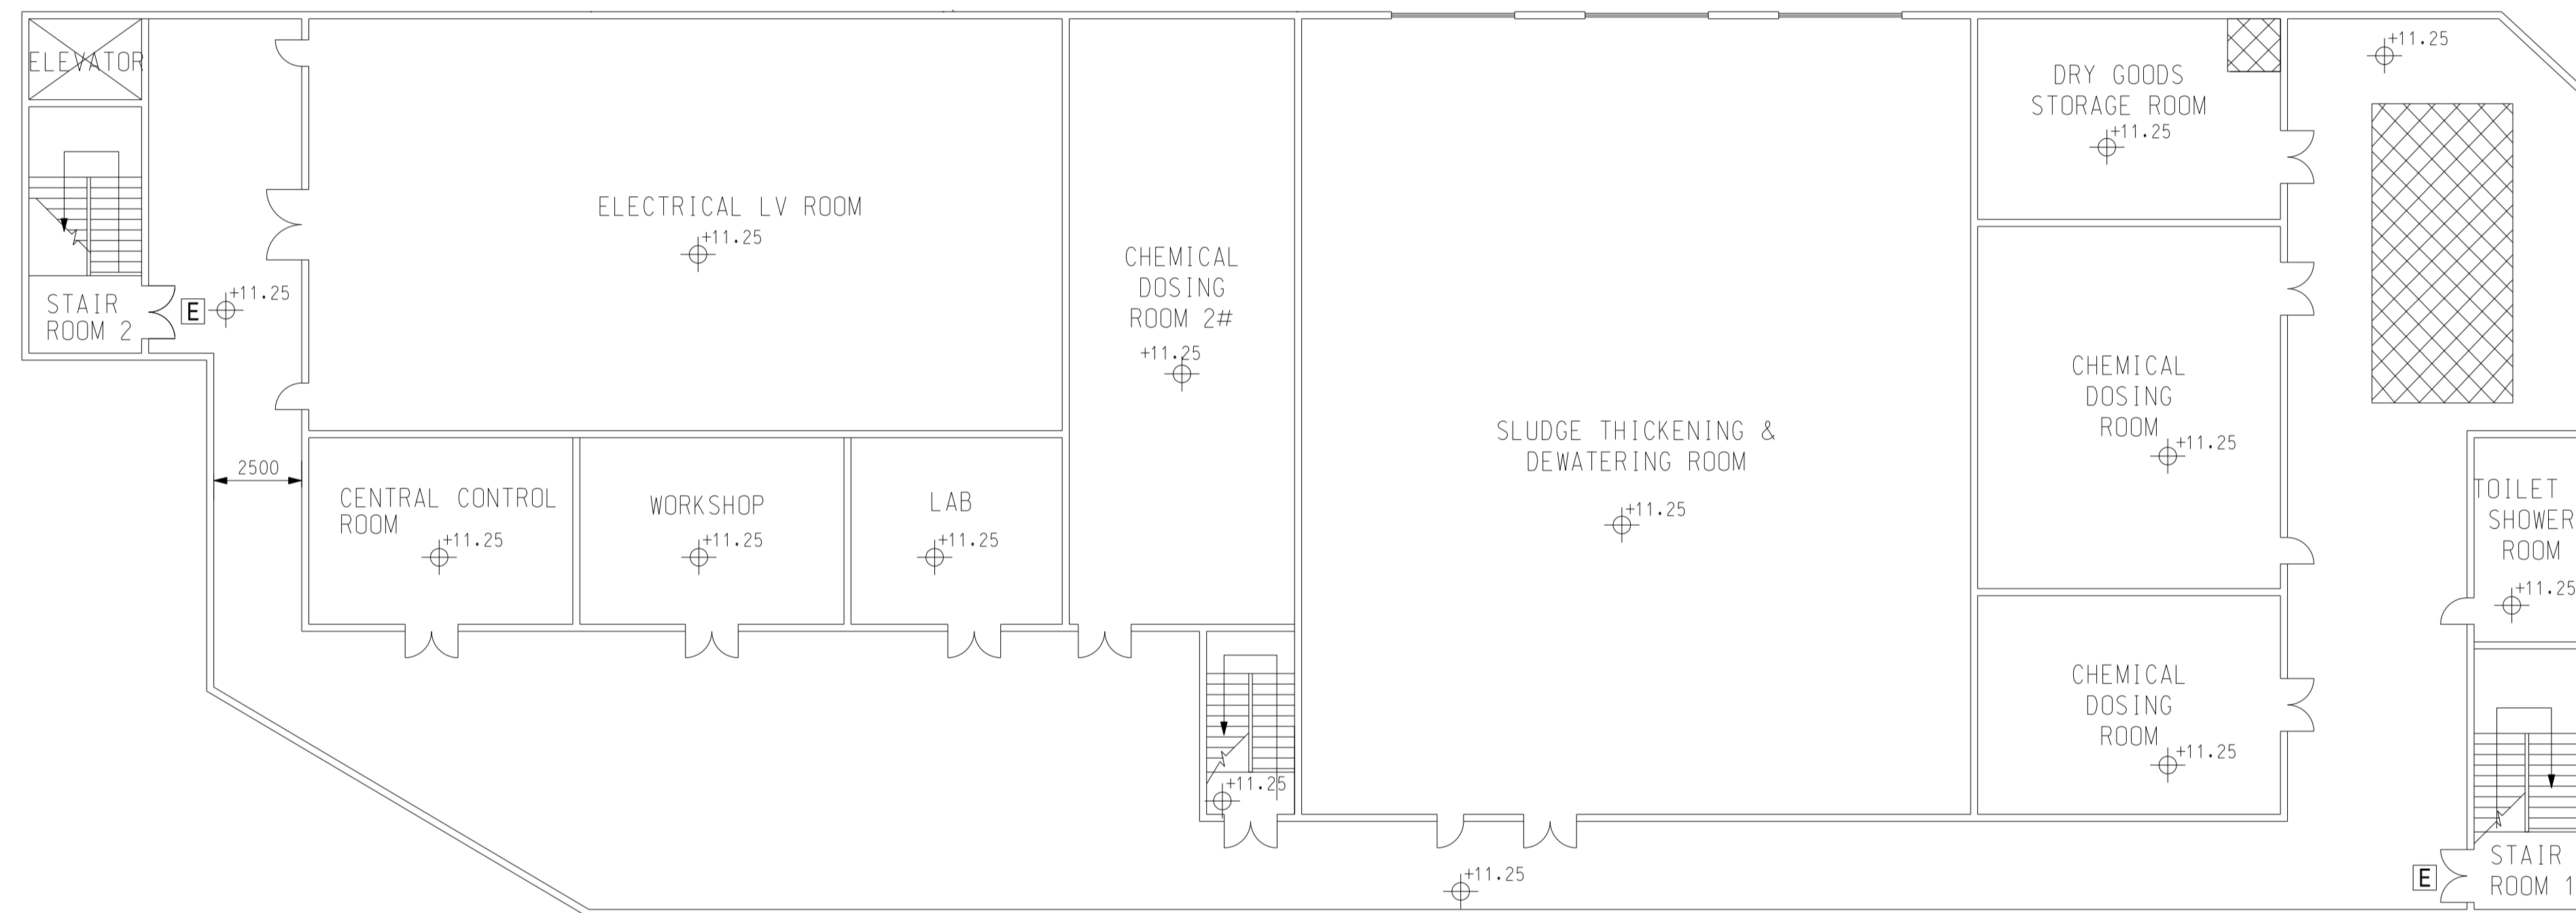

+11.25mPD FLOOR PLAN

Revision	Date	Description			Initial
	Designed	Checked	Drawn	Checked	
Initial	CJ	DJ	SZ	HH	
Date	AUG2015	AUG2015	AUG2015	AUG2015	

Approved

Agreement no.

Project title
EXPANSION OF SHA TAU KOK SEWAGE TREATMENT WORKS

Drawing title
+11.25mPD FLOOR PLAN OF EXPANDED STKSTW

Drawing no.	Revision
FIGURE 2.7	-

Scale
A1 1:150
A3 1:300

