


C	18.11.98	TYPICAL SECTION ADDED	ms
B	18.10.98	GENERAL REVISION	ms
A	18.8.98	GENERAL REVISION	ms
no.	date	description	initial

圖例 LEGEND

擬建隔音屏障並有高度指示 (3米高)
PROPOSED NOISE BARRIER WITH HEIGHT INDICATED (3m HIGH)

1818 圖則名稱
 錦田公路改善計劃第一階段
 工地位置圖
 IMPROVEMENT TO KAM TIN ROAD, STAGE 1
 SITE PLAN

drawn by O. Y. LEUNG	date 17.6.98	drawing no. 圖號 NH22359C	scale 比例 1:5000
approved T. S. LAM	date 17.6.98		
office 路政署 (新界區) HIGHWAYS / N. T. REGION		HIGHWAYS DEPARTMENT 路政署 HONG KONG	

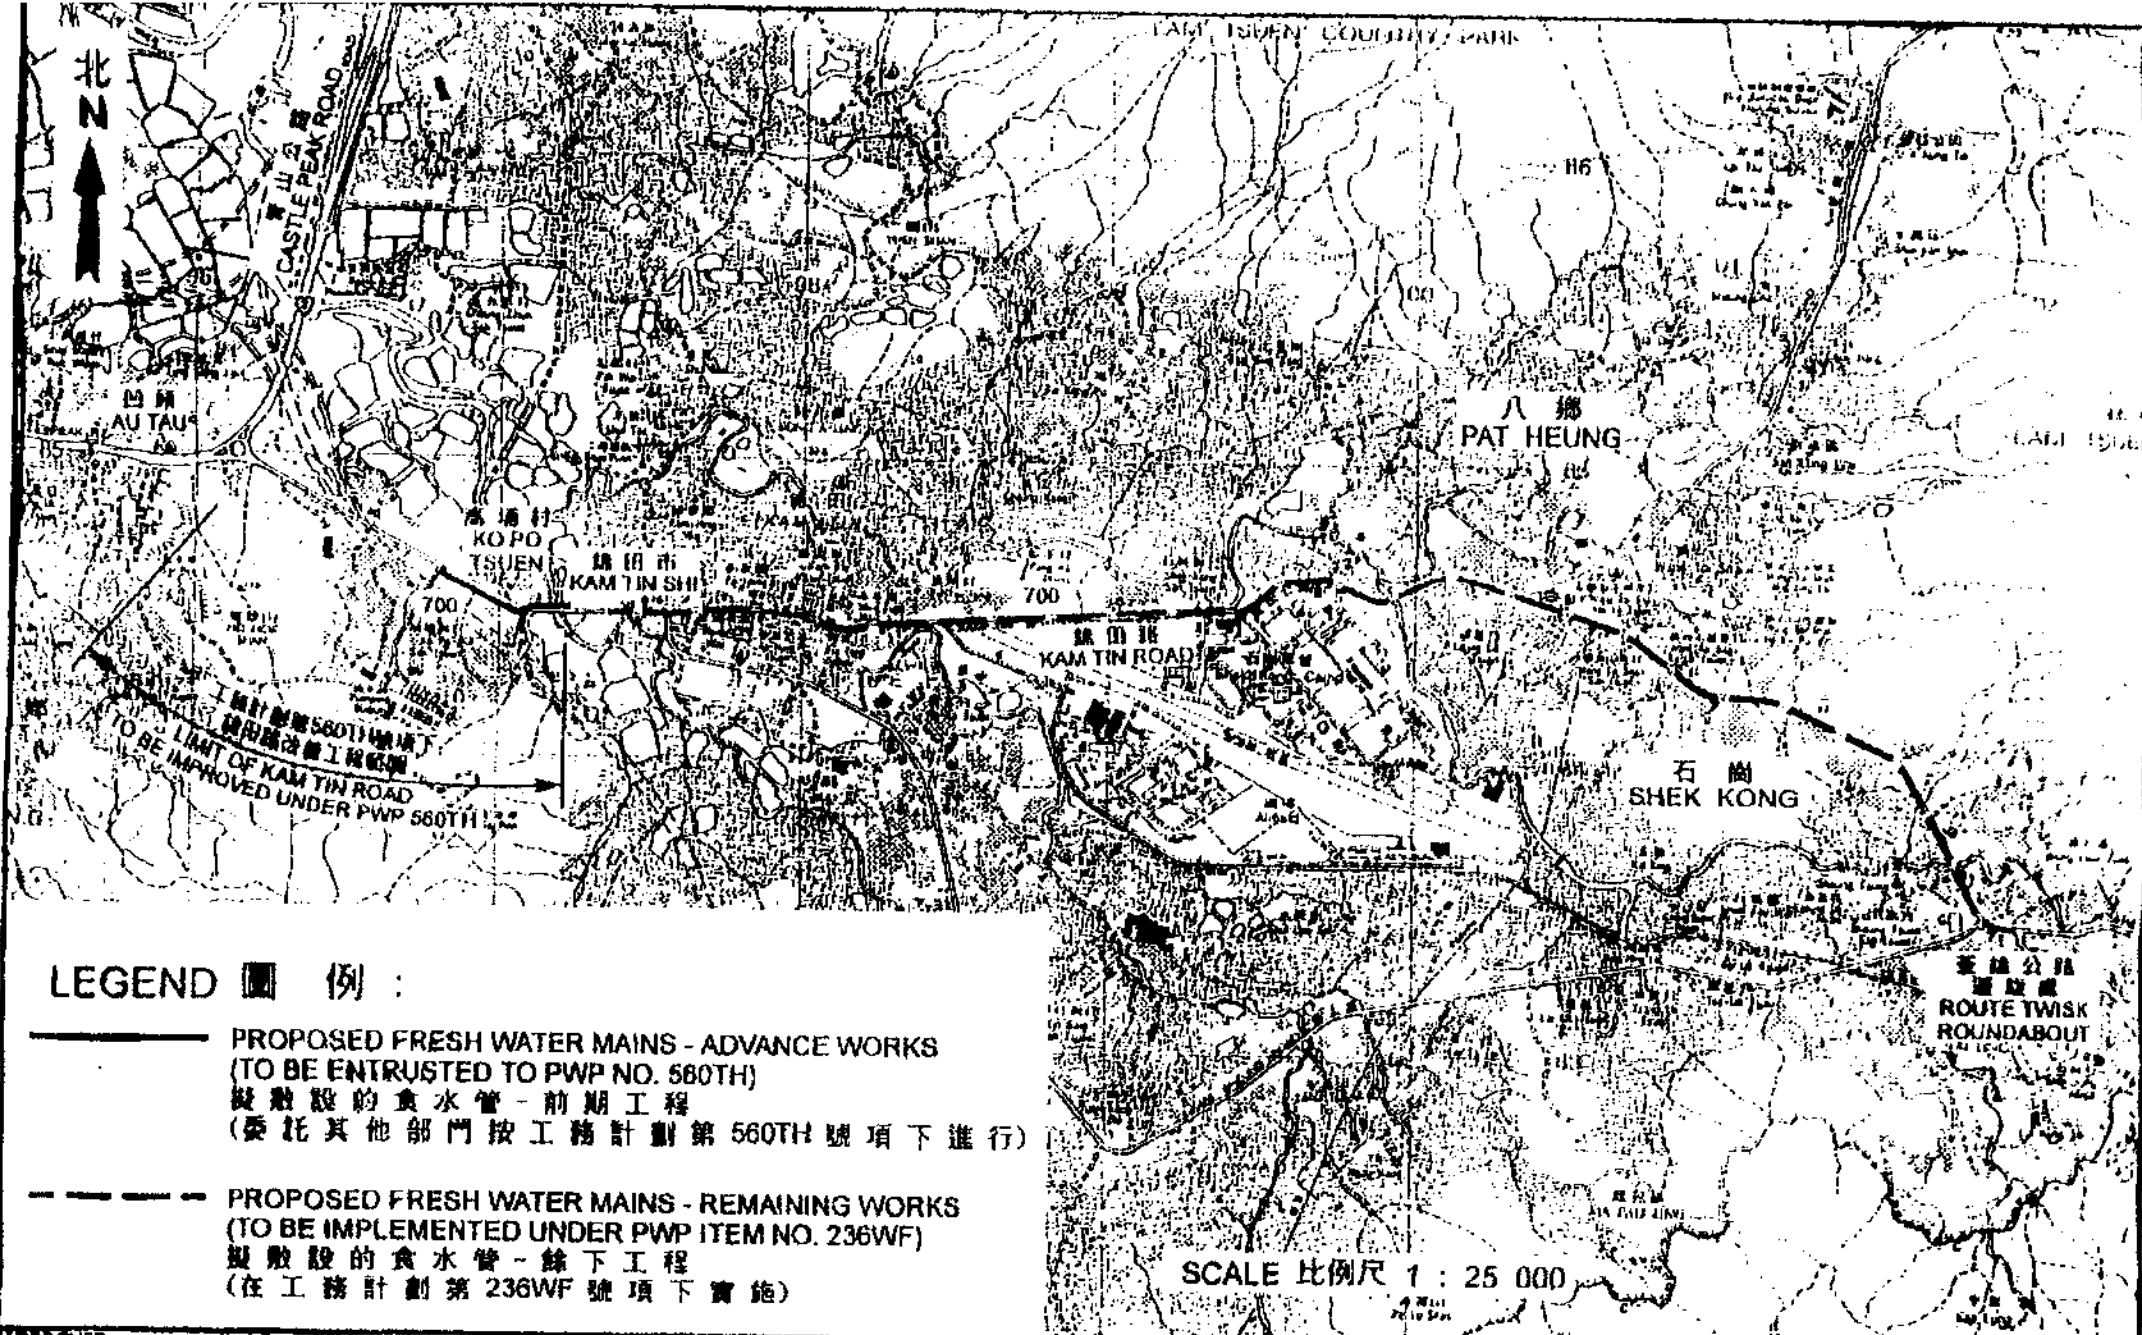

LEGEND 圖例：

- PROPOSED FRESH WATER MAINS - ADVANCE WORKS
 (TO BE ENTRUSTED TO PWP NO. 560TH)
 擬敷設的食水管 - 前期工程
 (委託其他部門按工務計劃第 560TH 號項下進行)
- - - - - PROPOSED FRESH WATER MAINS - REMAINING WORKS
 (TO BE IMPLEMENTED UNDER PWP ITEM NO. 236WF)
 擬敷設的食水管 - 餘下工程
 (在工務計劃第 236WF 號項下實施)

SCALE 比例尺 1 : 25 000


APPROVED
[Signature]
 GE / Dep
 1/10/98

P.W.P. NEW ITEM — ADVANCE MAINLAYING ALONG KAM TIN ROAD
 新工務計劃項目 — 錦田公路水管敷設早期工程

WATER SUPPLIES DEPT.
 HONG KONG
 SKETCH NO. 03798/152

LEGEND 圖例：

— PROPOSED FRESH WATER MAINS
擬敷設的淡水管道

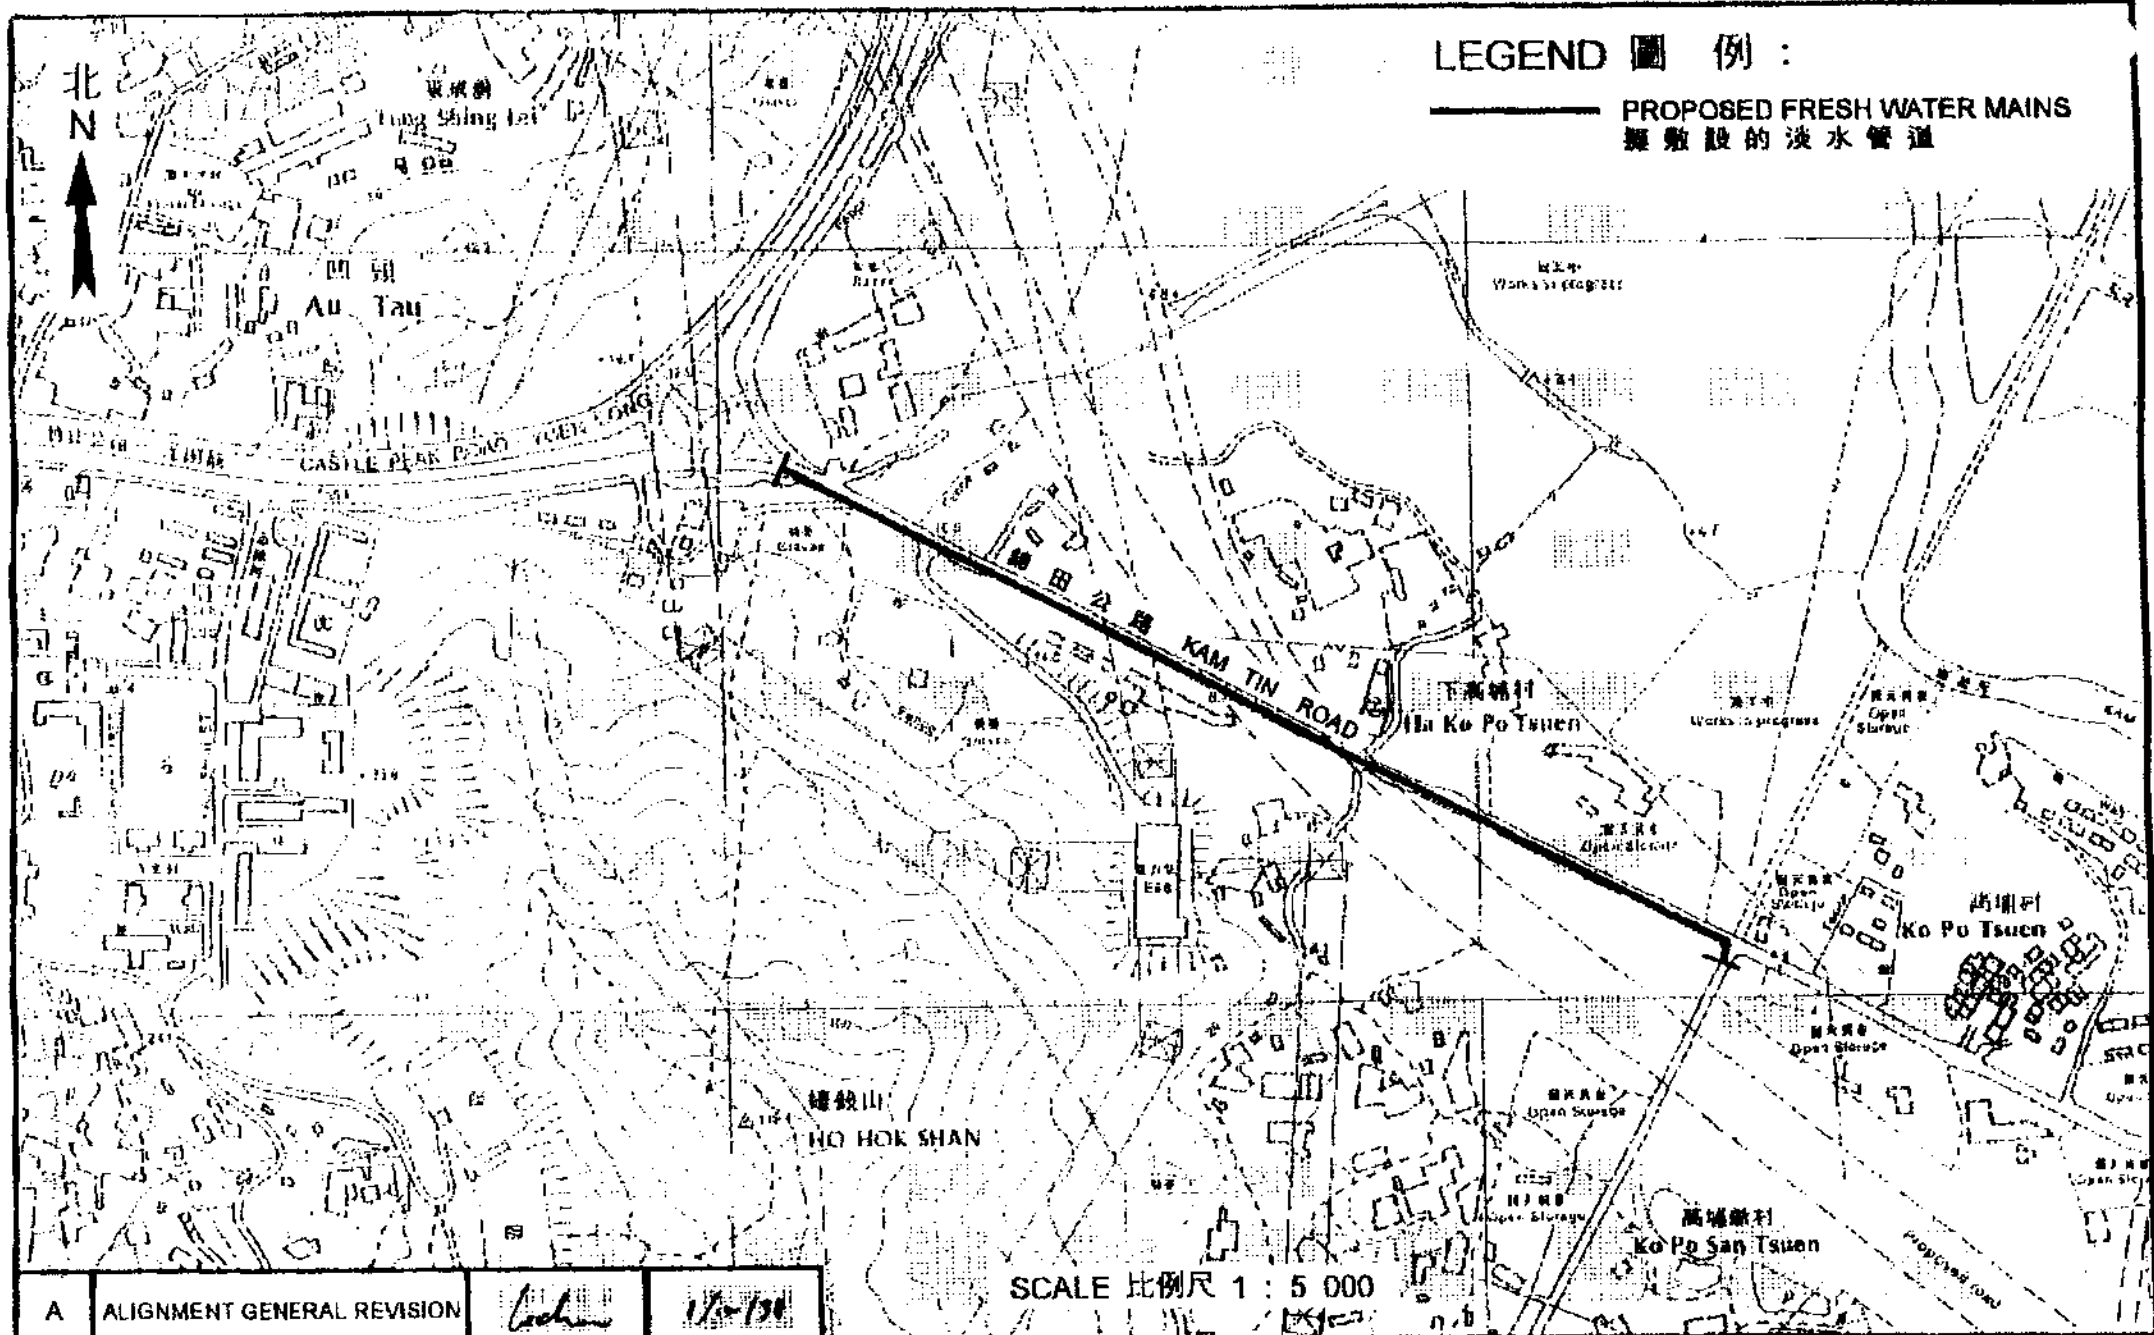

SCALE 比例尺 1 : 5 000

A ALIGNMENT GENERAL REVISION
Lochin 1/10/1981

APPROVED
Lochin
CE / DCS
2317 / 100

MAINLAYING BETWEEN AU TAU TREATMENT WORKS AND YUEN LONG TOWN
ADVANCE MAINLAYING WORK ALONG KAM TIN ROAD
凹頭濾水廠至元朗市鎮水管敷設工程
錦田公路水管敷設 早期工程

WATER SUPPLIES DEPT.
HONG KONG
SKETCH NO. 03798 / 104A