


PLOT DRW: J:\ASCL\PL01DRV\HPLJ-A3C.plt  
 MODELNAME: Default  
 FILENAME: J:\MTRC23\IGN-GA\CP\C8001\_T\_XRL\_URB\_C04\_351A2.dgn  
 15-Dec-2009 12:08:50

 

REV	DESCRIPTION	BY	DATE	APPROVED	REV	DESCRIPTION	BY	DATE	APPROVED
A2	SECOND ISSUE				SAN	15DEC09	AD		
A1	FIRST ISSUE				SAN	30JUN09	AD		

DRAWN	SAN
DESIGNED	JP
CHECKED	TO
APPROVED	AD
DATE	30 JUN. 2009
ORIGINATOR	Planning, Urban Design, Landscape, Golf & Environmental Consultants Urbis Limited, 11/F Siu On Centre, 188 Lockhart Road, Wan Chai, Hong Kong. Tel 2802 3333 Fax 2802 8662
CADD REF.	C8001_T_XRL_URB_C04_351A2.dgn

DO NOT SCALE DRAWINGS. ALL DIMENSIONS SHALL BE VERIFIED ON SITE.  
 © MTR CORPORATION LIMITED 2008. COPYRIGHT IN RESPECT OF THIS DRAWING / DOCUMENT IS OWNED BY THE MTR CORPORATION LIMITED OF HONG KONG. NO REPRODUCTION OF THE DRAWING / DOCUMENT OR ANY PART BY WHATEVER MEANS IS PERMITTED WITHOUT THE PRIOR WRITTEN CONSENT OF THE MTR CORPORATION LIMITED.

**MTR**

**EXPRESS RAIL LINK (XRL)**

ORIGINATOR

Planning, Urban Design, Landscape, Golf & Environmental Consultants  
Urbis Limited, 11/F Siu On Centre, 188 Lockhart Road, Wan Chai, Hong Kong.  
Tel 2802 3333 Fax 2802 8662

*Urbis*

TITLE	
CONSULTANCY AGREEMENT NO. C8001 TREE TRANSPLANTING / FELLING COMPENSATORY TREE PROPOSAL KEY PLAN FOR TSUEN WAN DISTRICT	
SCALE	DRAWING NO.
1:20000 @ A1	C8001/T/XRL/URB/C04/351
REV.	A2






- LEGEND**
- DISTRICT BOUNDARY
  - GAZETTAL BOUNDARY
  - EXISTING TREES RETAINED
  - TREES OUTSIDE GAZETTAL BOUNDARY
  - PROPOSED AREAS FOR COMPENSATORY TREE PLANTING AT THE END OF WORKS CONTRACT
  - PROPOSED AREAS FOR TRANSPLANTING RECEPTOR SITES AT THE END OF WORKS CONTRACT
  - PROPOSED AREAS FOR COMPENSATORY TREE PLANTING & IMMEDIATE TREE TRANSPLANTING RECEPTOR SITES

**NOTE:**

1. TONE AND TREE SYMBOLS ARE INDICATIVE ONLY.
2. FINAL LOCATIONS OF TRANSPLANTED TREES SUBJECT TO DETAILED DESIGN.
3. FOR TOTAL NUMBERS OF COMPENSATORY TREE PLANTING REQUIRED WITHIN TSUEN WAN DISTRICT, REFER TO TABLE 3.4

 

- 8 NOS. TRANSPLANTED TREES (3m MIN. SPACING)**  
 4 NOS. SYZ.JAM. (T6906, T6907, T6908, T7000)  
 2 NOS. PLU.RUB. (T6914, T6912)  
 2 NOS. MEL.OUI. (T6915, T6910)
- 6 NOS. TRANSPLANTED TREES (3m MIN. SPACING)**  
 2 NOS. PLU.RUB. (T6949, T6960)  
 4 NOS. SYZ.JAM. (T6993, T6946, T6945, T6932)
- 8 NOS. TRANSPLANTED TREES (3m MIN. SPACING)**  
 3 NOS. PLU.RUB. (T6996, T6966, T6948)  
 1 NO. CLE.OPE. (T6900)  
 2 NOS. MEL.OUI. (T6905, T6911)  
 1 NO. TET.GLA. (T6978)  
 1 NO. ALE.MOL. (T6992)

PLOT DRW: J:\ASCL\PL01DRW\HPLU-A3C.dwg  
 MODELNAME: Default  
 FILENAME: J:\MTR\23\DCN\CA\CP\8001.T\_XRL\_URB\_C04\_353A2.dgn  
 15-Dec-2009 15:30:06

DRAWN		SAN			<b>EXPRESS RAIL LINK (XRL)</b>
DESIGNED		JP			
CHECKED		JP			
APPROVED		AD			
DATE		01.SEP.2009			
ORIGINATOR				 Planning, Urban Design, Landscape, Golf & Environmental Consultants Urbis Limited, 11/F Siu On Centre, 188 Lockhart Road, Wan Chai, Hong Kong. Tel 2802 3333 Fax 2802 8662	
CADD REF.					
REV	DESCRIPTION	BY	DATE	APPROVED	DESCRIPTION
A2	SECOND ISSUE	SAN	15DEC09	AD	
A1	FIRST ISSUE	SAN	01SEP09	AD	

<b>TITLE</b>		
CONSULTANCY AGREEMENT NO. C8001 TREE TRANSPLANTING / FELLING COMPENSATORY TREE PROPOSAL FOR TSUEN WAN DISTRICT (SHEET 1 OF 4)		
SCALE	DRAWING NO.	REV.
1 : 500 @ A1	C8001/T/XRL/URB/C04/353	A2


青洲灣  
TSING CHAU WAN

PLEASE REFER TO LANDSCAPE PLANTING PLAN  
(822/W/PHV/ATK/A58845) FOR DETAIL

**LEGEND**

- DISTRICT BOUNDARY
- GAZETTED BOUNDARY
- EXISTING TREES RETAINED
- TREES OUTSIDE GAZETTED BOUNDARY
- PROPOSED AREAS FOR COMPENSATORY TREE PLANTING AT THE END OF WORKS CONTRACT
- PROPOSED AREAS FOR TRANSPLANTING RECEPTOR SITES AT THE END OF WORKS CONTRACT
- PROPOSED AREAS FOR COMPENSATORY TREE PLANTING & IMMEDIATE TREE TRANSPLANTING RECEPTOR SITES

- NOTE:**
1. TONE AND TREE SYMBOLS ARE INDICATIVE ONLY.
  2. FINAL LOCATIONS OF TRANSPLANTED TREES SUBJECT TO DETAILED DESIGN.
  3. FOR TOTAL NUMBERS OF COMPENSATORY TREE PLANTING REQUIRED WITHIN TSUEN WAN DISTRICT, REFER TO TABLE 3.4

 

PLOT NO: SAS/URB/01/URB/URB/L3/DC/47  
 MODEL NAME: BIRDFUT  
 FILE NAME: \A\WTR231\CON-C4\CP\8804\_T\_URB\_URB\_C04\_3542.dgn  
 15-Dec-2009 09:50:50

DRAWN	SAN
DESIGNED	JJP
CHECKED	TD
APPROVED	AD
DATE	09 DEC 2009
<b>EXPRESS RAIL LINK (XRL)</b>	
ORIGINATOR	Planning, Urban Design, Landscape, Golf & Environmental Consultants Urblis Limited, 1/F Su On Centre, 88 Lookhart Road, Wan Chai, Hong Kong. Tel: 2802 3333 Fax: 2802 8862
CADD REF.	C8001_T_XRL_URB_C04_354A2.dgn

<b>CONSULTANCY AGREEMENT NO. C8001</b> <b>TREE TRANSPLANTING / FELLING</b> <b>COMPENSATORY TREE PROPOSAL FOR TSUEN WAN DISTRICT</b> (SHEET 2 OF 4)	
SCALE	DRAWING NO.
1 : 500 @ A1	C8001/T/XRL/URB/C04/354
REV.	A1


REV	DESCRIPTION	BY	DATE	APPROVED	REV	DESCRIPTION	BY	DATE	APPROVED
A1	FIRST ISSUE								








PLOT DRW: J:\ASCL\PL01DR\HPLU-A3C.plt  
 MODELNAME: Default  
 FILENAME: J:\MTR\23\DCN\CA\CP\C8001\_T\_XRL\_URB\_C04\_356A1.dgn  
 15-Dec-2009 16:28:44

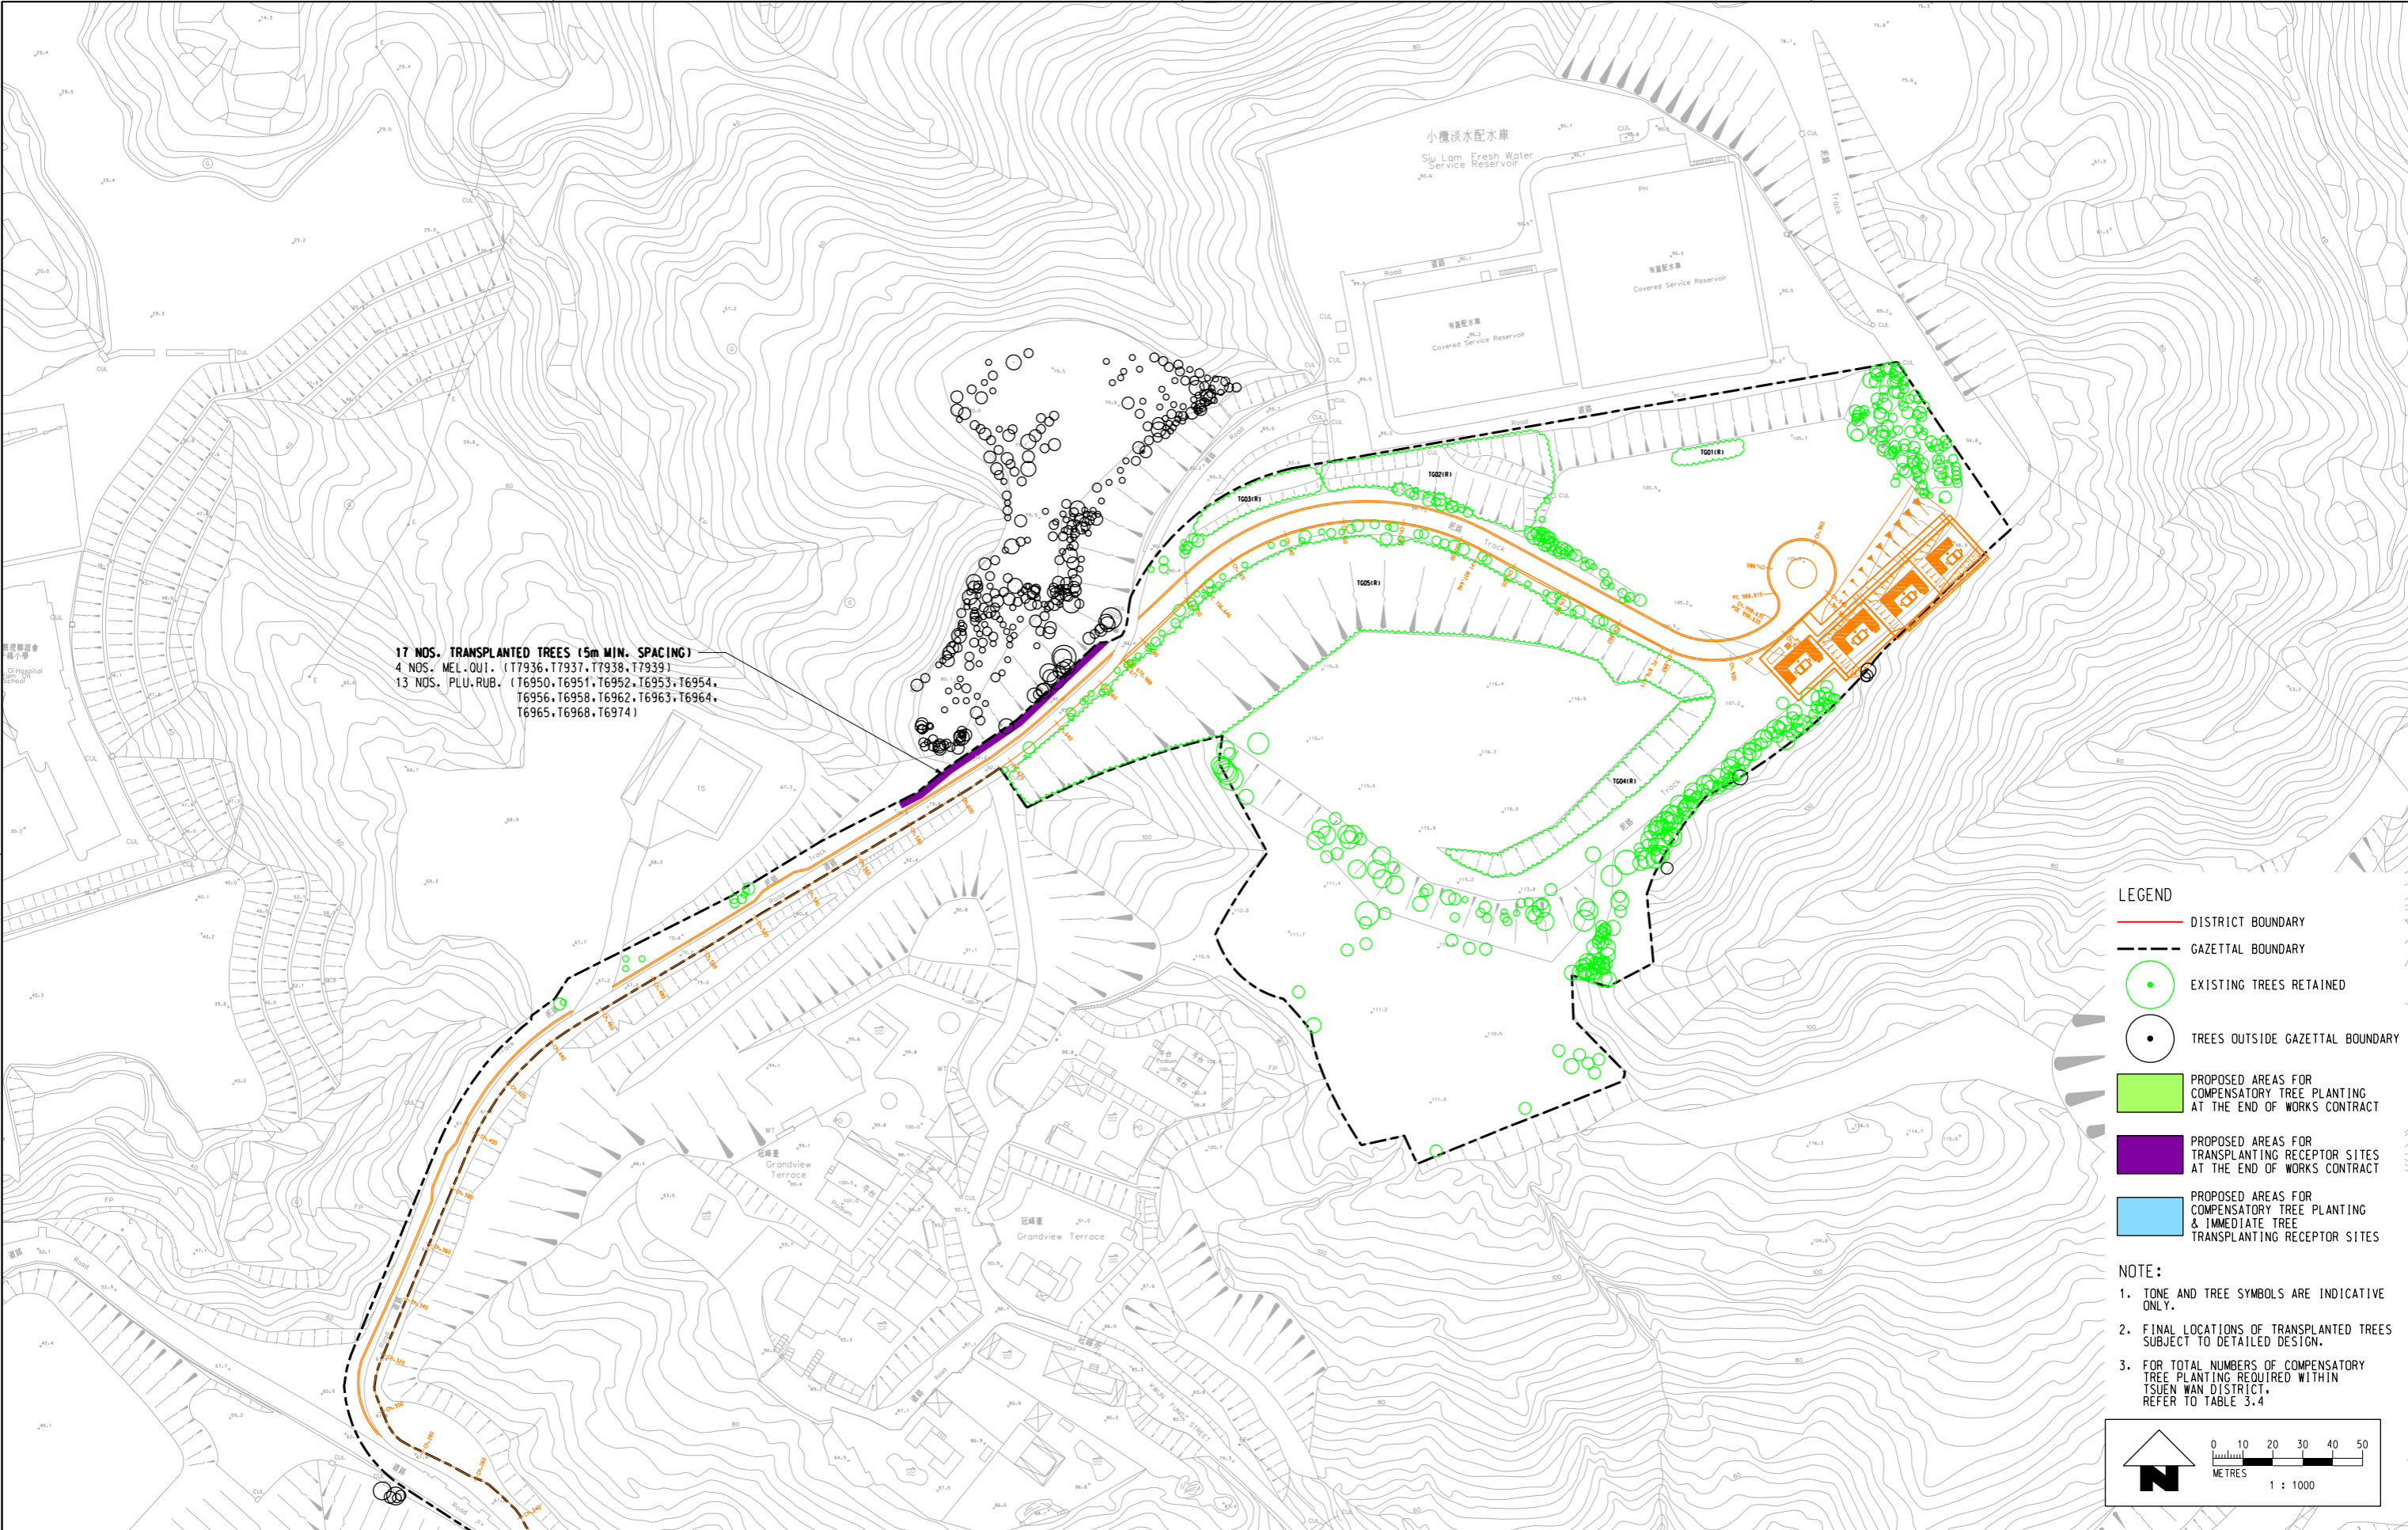

17 NOS. TRANSPLANTED TREES (5m MIN. SPACING)  
 4 NOS. MEL. OUI. (T7936, T7937, T7938, T7939)  
 13 NOS. PLU. RUB. (T6950, T6951, T6952, T6953, T6954,  
 T6956, T6958, T6962, T6963, T6964,  
 T6965, T6968, T6974)

- LEGEND**
- DISTRICT BOUNDARY
  - - - GAZETTED BOUNDARY
  - EXISTING TREES RETAINED
  - TREES OUTSIDE GAZETTED BOUNDARY
  - PROPOSED AREAS FOR COMPENSATORY TREE PLANTING AT THE END OF WORKS CONTRACT
  - PROPOSED AREAS FOR COMPENSATORY TREE TRANSPLANTING RECEPTOR SITES AT THE END OF WORKS CONTRACT
  - PROPOSED AREAS FOR COMPENSATORY TREE PLANTING & IMMEDIATE TREE TRANSPLANTING RECEPTOR SITES






 
 

 
 
 
 
 
 
- NOTE:**
1. TONE AND TREE SYMBOLS ARE INDICATIVE ONLY.
  2. FINAL LOCATIONS OF TRANSPLANTED TREES SUBJECT TO DETAILED DESIGN.
  3. FOR TOTAL NUMBERS OF COMPENSATORY TREE PLANTING REQUIRED WITHIN TSUEN WAN DISTRICT, REFER TO TABLE 3.4

 


 
 
 
 
 

				DRAWN SAN		 <b>EXPRESS RAIL LINK (XRL)</b>		TITLE <b>CONSULTANCY AGREEMENT NO. C8001</b> <b>TREE TRANSPLANTING / FELLING</b> <b>COMPENSATORY TREE PROPOSAL FOR TSUEN WAN DISTRICT</b> <b>(SHEET 4 OF 4)</b>			
				DESIGNED JP							
				CHECKED TO							
				APPROVED AD							
				DATE 15-DEC-2009		ORIGINATOR Planning, Urban Design, Landscape, Golf & Environmental Consultants Urbis Limited, 11/F Siu On Centre, 188 Lockhart Road, Wan Chai, Hong Kong. Tel 2802 3333 Fax 2802 8662		SCALE 1 : 1000 @ A1			
				DO NOT SCALE DRAWINGS. ALL DIMENSIONS SHALL BE VERIFIED ON SITE. © MTR CORPORATION LIMITED 2008. COPYRIGHT IN RESPECT OF THIS DRAWING / DOCUMENT IS OWNED BY THE MTR CORPORATION LIMITED OF HONG KONG. NO REPRODUCTION OF THE DRAWING / DOCUMENT OR ANY PART BY WHATEVER MEANS IS PERMITTED WITHOUT THE PRIOR WRITTEN CONSENT OF THE MTR CORPORATION LIMITED.							
				A1 FIRST ISSUE		CADD REF. C8001_T_XRL_URB_C04_356A1.dgn					
REV	DESCRIPTION	BY	DATE	APPROVED	REV	DESCRIPTION	BY	DATE	APPROVED		





 
GENERAL LEGEND FOR LANDSCAPE DETAIL PLAN

    -  PLANTER
-  CONCRETE PAVING
-  600 X 400 X 75mm THK GRASS CELL PAVING FOR PARKING  
COLOR: GREEN
-  100 X 200 X 60mm THK CONCRETE BLOCK TYPE A FOR PEDESTRAIN  
MULTI COLORED GREY / RED
-  100 X 200 X 80mm THK CONCRETE BLOCK TYPE B FOR DRIVEWAY  
MULTI COLORED GREY / RED
-  CONCRETE KERB (HYD STANDARD DETAIL-TYPE K1)  
125 X 1000 X 250mm DEEP  
CUSTOM MADE BY CONTRACTOR TO HYD STANDARD
-  GMS FENCE WALL TYPE 1  
COLOR: BROWN  
CUSTOM MADE BY CONTRACTOR
-  GMS FENCE WALL TYPE 2  
COLOR: BROWN  
CUSTOM MADE BY CONTRACTOR
-  GMS FENCE WALL TYPE 3  
COLOR: BROWN  
CUSTOM MADE BY CONTRACTOR
-  GMS SECURITY GATE 1  
COLOR: BROWN  
CUSTOM MADE BY CONTRACTOR
-  GMS SECURITY GATE 2  
COLOR: BROWN  
CUSTOM MADE BY CONTRACTOR
-  GMSPEDESTRAIN GATE 1  
COLOR: BROWN  
CUSTOM MADE BY CONTRACTOR
-  TREE PIT ON SLOPE
-  TREE GUARD & PAVEMENT  
TREE PIT SHALL BE IN ACCORDANCE WITH LATEST VERSION OF HYD'S STANDARD DWG NO. H5128, H2130 & H5131







GENERAL LEGEND FOR PLANTING PLAN

 -  HEAVY STANDARD TREE
-  STANDARD SIZE TREE
-  EXISTING TRANSPLANTED TREE IN FINAL LOCATION (BY OTHERS)
-  SHRUB
-  GROUND COVER
-  SEEDLING TREE
-  HYDROSEEDING

GENERAL LEGEND FOR LANDSCAPE UTILITY PLAN

 -  WATER SUPPLY POINT FOR ROOF LEVEL  
(GREEN ROOF IRRIGATION TO BE DESIGNED, SUPPLIED AND INSTALLED BY SPECIALIST)
-  IRRIGATION WATER POINT FOR GROUND LEVEL  
(SEMI-AUTOMATIC IRRIGATION TO BE DESIGNED, SUPPLIED AND INSTALLED BY SPECIALIST)
-  FALL DIRECTION

GENERAL LEGEND FOR SOILING PLAN

 -  600mm DEPTH PLANTING SOIL MIX ABOVE MIN. 600mm DEPTH SUB SOIL
-  75mm DEPTH PLANTING SOIL FOR GRASS CRETE
-  300-600 DEPTH PLANTING SOIL MIX ON TOP OF ROCK FILL SLOPE
-  100mm DEPTH GROWING MEDIUM FOR GREEN ROOF (MIN 15% NATURAL COMPOST)
-  1200mm DEPTH PLANTING SOIL MIX
-  TOP OF SOIL LEVEL



Maps reproduced with permission of the Director of Lands, © Hong Kong Government

2010/1/5

PRINTED BY: \$USER\$

\$MODEL\$

\$FILE\$

				DRAWN: BEN DESIGNED: AC CHECKED: KN APPROVED: TM DATE: DEC/2009			EXPRESS RAIL LINK		TITLE <b>CONTRACT 822</b> <b>TSE UK TSUEN TO SHEK YAM TUNNELS</b> GENERAL LEGEND		
						Supported by Arup, TFP Farrells, DLS Kenneth Ng					
				CADD REF. 822_W_PHV_ATK_A58_801B1.DGN				SCALE NTS		DRAWING NO. 822/W/PHV/ATK/A58/801	
										REV. B1	

REV	DESCRIPTION	BY	DATE	APPROVED	
B1	REVISION TO LEGEND		AC	DEC09	TM
A1	WORKING DRAWING ISSUE (ACP)		AC	DEC09	TM

REV	DESCRIPTION	BY	DATE	APPROVED	
B1	REVISION TO LEGEND		AC	DEC09	TM
A1	WORKING DRAWING ISSUE (ACP)		AC	DEC09	TM

DO NOT SCALE DRAWINGS. ALL DIMENSIONS SHALL BE VERIFIED ON SITE.  
 © MTR CORPORATION LIMITED 2009. COPYRIGHT IN RESPECT OF THIS DRAWING / DOCUMENT IS OWNED BY THE MTR CORPORATION LIMITED OF HONG KONG. NO REPRODUCTION OF THE DRAWING / DOCUMENT OR ANY PART BY WHATEVER MEANS IS PERMITTED WITHOUT THE PRIOR WRITTEN CONSENT OF THE MTR CORPORATION LIMITED.






**NOTE:**  
FOR GENERAL NOTE, REFER TO DWG. NO. 822/W/PHV/ATK/A58/800  
**LEGEND:**  
FOR GENERAL LEGEND, REFER TO DWG. NO. 822/W/PHV/ATK/A58/801

Type 種類	Botanical Name 學名	Chinese Name 中文名稱	Standard 規格	Spacing 種植間距	Size (HxSPRxDIA) 規格	Quantity 數量
<b>TREE</b>						
CIN.BUR.	CINNAMOMUM BURMANNI	蘭香	STANDARD	AS SHOWN	3Mx2Mx0.06M	23
CAS.SUR.	CASSIA SURATTENSIS	黃槐	STANDARD	AS SHOWN	3Mx1.5Mx0.05M	24

**LEGEND:**

 

**NOTE:**  
TRANSPLANTED TREE INCLUDE ESTABLISHMENT WORK BY OTHERS

青洲灣  
TSING CHAU WAN



Maps reproduced with permission of the Director of Lands, © Hong Kong Government

DRAWN	SK
DESIGNED	AC
CHECKED	KN
APPROVED	TM
DATE	30/NOV/2009



EXPRESS RAIL LINK

ORIGINATOR

**ATKINS**

Supported by  
Arup, TFP Farrells, DLS  
Kenneth Ng

CADD REF.

822\_W\_PHV\_ATK\_A58\_845B1.dgn

TITLE

CONTRACT 822  
TSE UK TSUEN TO SHEK YAM TUNNELS  
YAM ON BARGING POINT  
LANDSCAPE PLAN

SCALE

1 : 500 (A1)

DRAWING NO.

822/W/PHV/ATK/A58/845


REV.

B1

REV	DESCRIPTION	BY	DATE	APPROVED	REV	DESCRIPTION	BY	DATE	APPROVED
B1	REVISION TO COMPENSATION TREE	AC	XX	TM					

DO NOT SCALE DRAWINGS. ALL DIMENSIONS SHALL BE VERIFIED ON SITE.  
© MTR CORPORATION LIMITED 2009. COPYRIGHT IN RESPECT OF THIS DRAWING / DOCUMENT IS OWNED BY MTR CORPORATION LIMITED OF HONG KONG. NO REPRODUCTION OF THE DRAWING / DOCUMENT OR ANY PART BY WHATEVER MEANS IS PERMITTED WITHOUT THE PRIOR WRITTEN CONSENT OF THE MTR CORPORATION LIMITED.



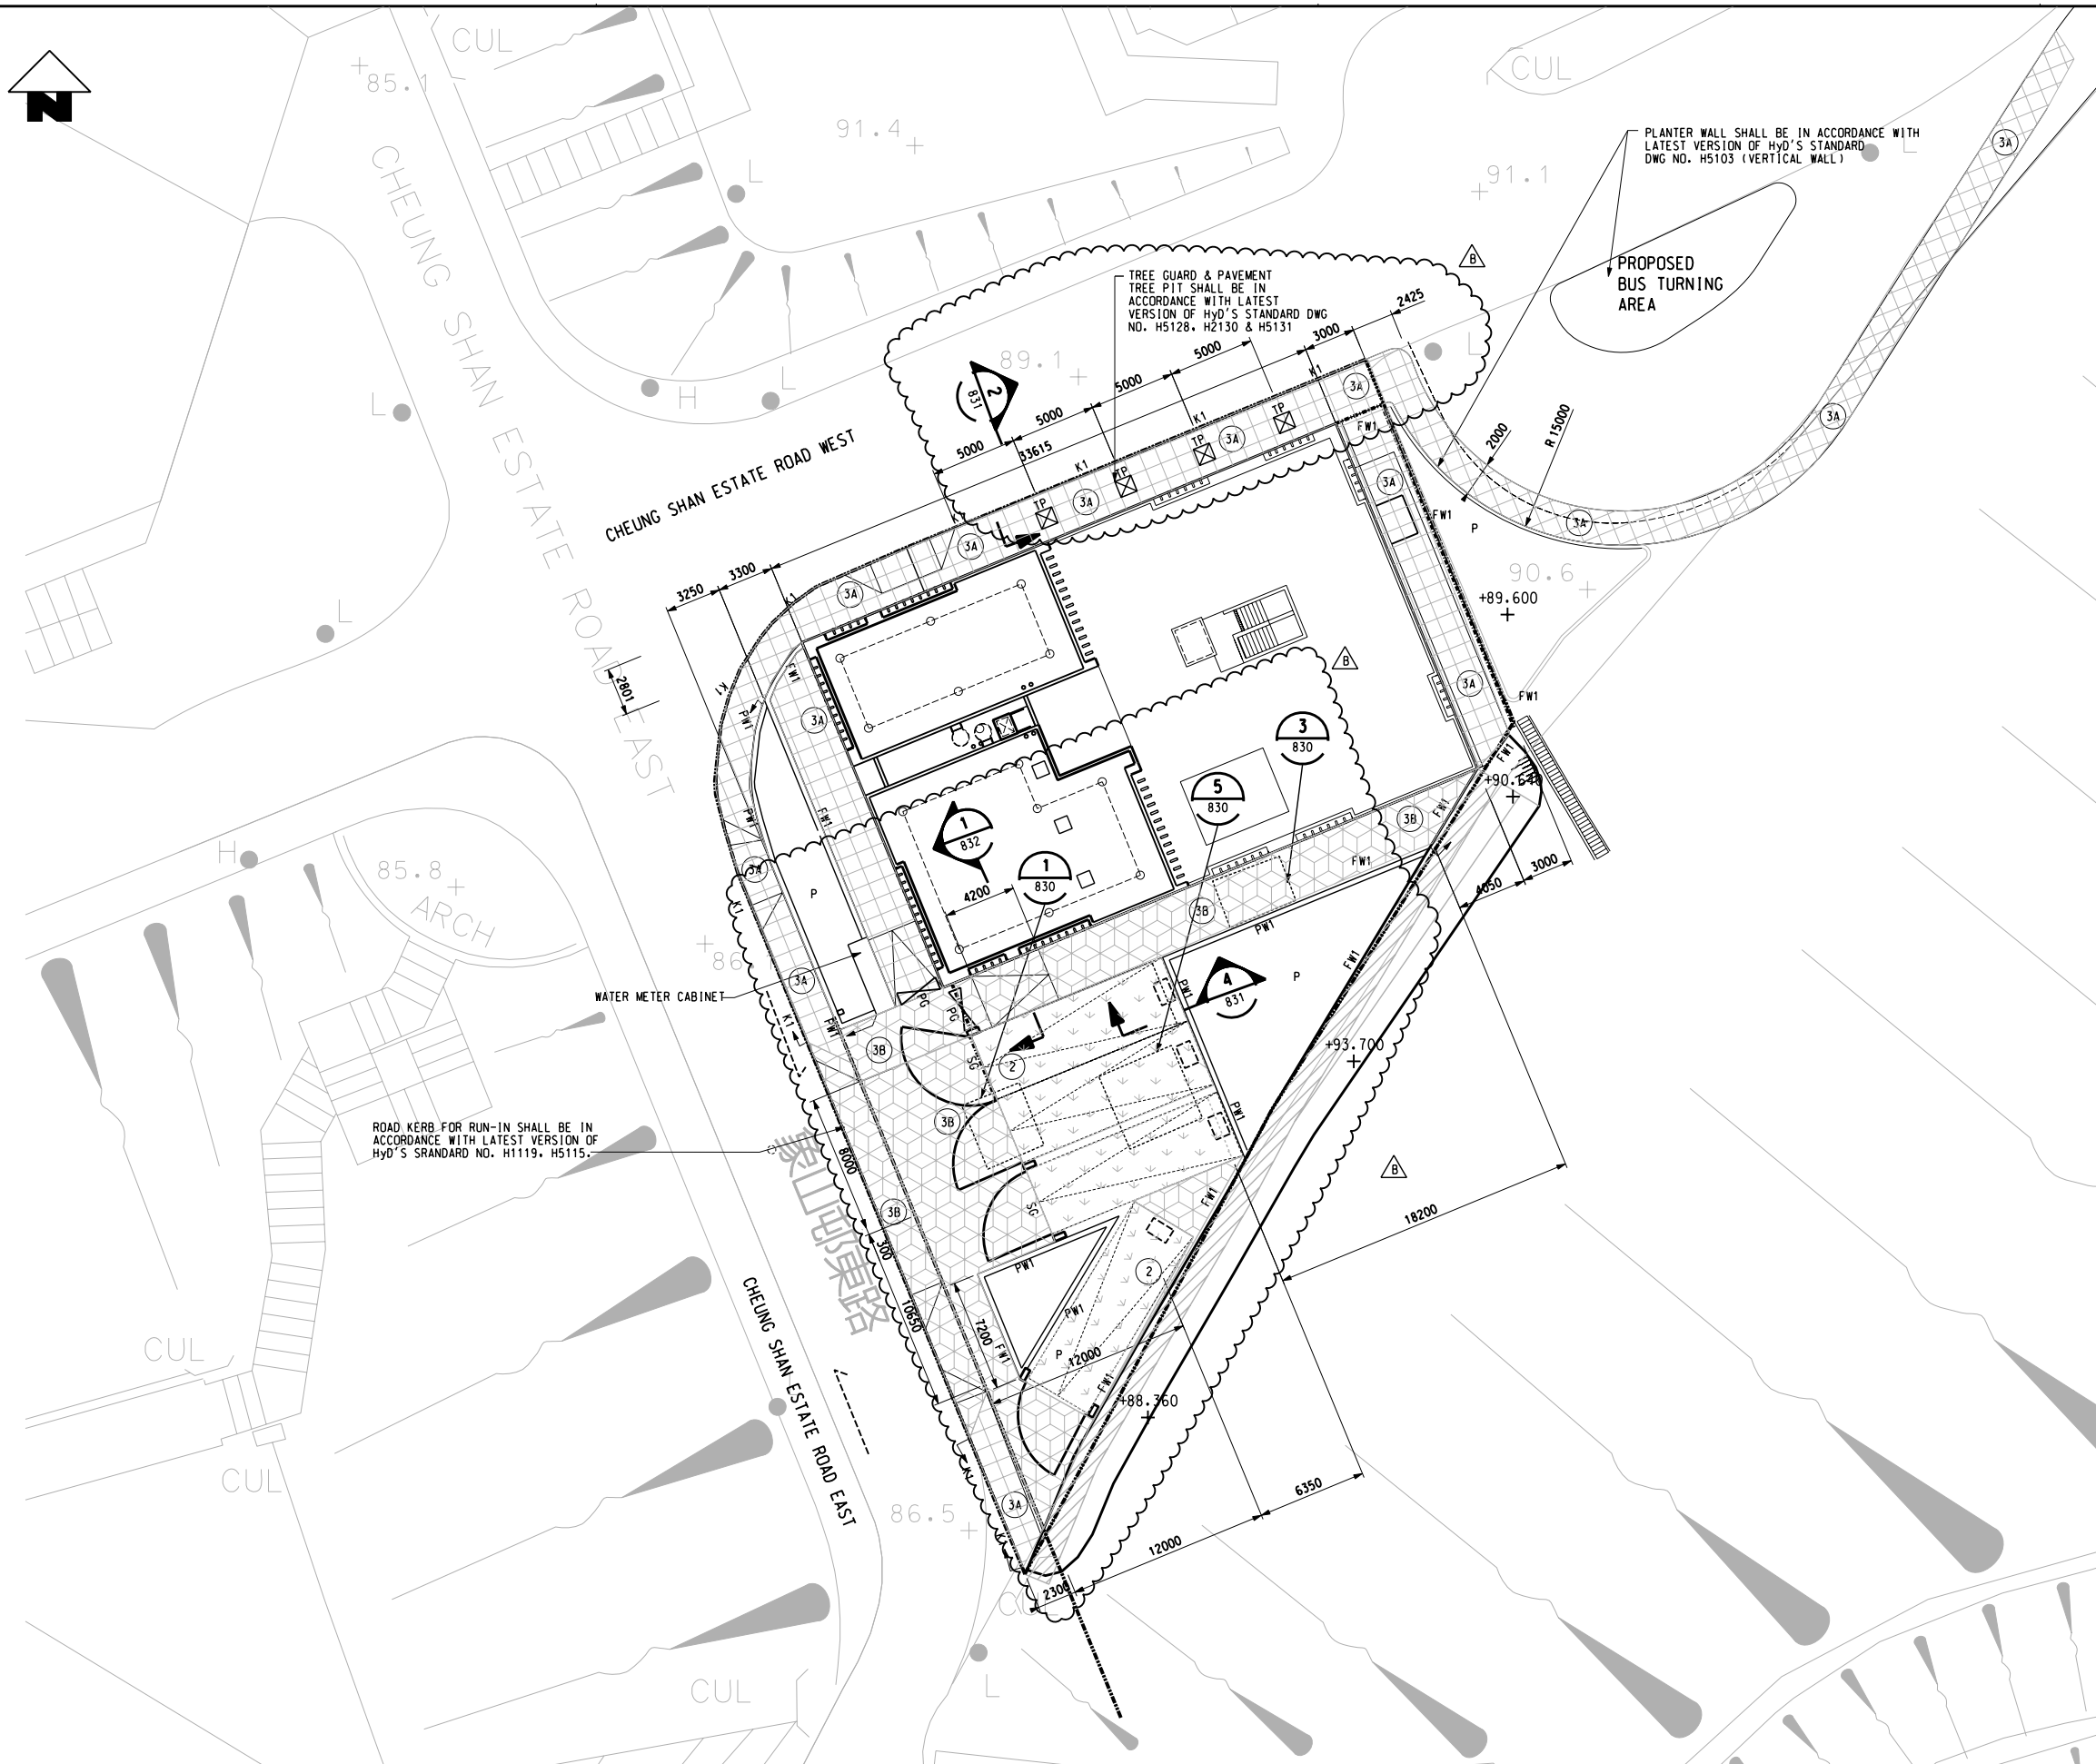


**NOTES:**  
 FOR GENERAL NOTE, REFER TO DWG. NO. 822/T/PHV/ATK/A58/800  
**LEGEND:**  
 FOR GENERAL LEGEND, REFER TO DWG. NO. 822/T/PHV/ATK/A58/801



KEY LOCATION PLAN SCALE 1:2000

TITLE		CONTRACT 822 TSE UK TSUEN TO SHEK YAM TUNNELS SHING MUN VENTILATION BUILDING (VB5) LANDSCAPE DETAIL PLAN	
SCALE	DRAWING NO.	REV.	
1:200 (A1)	822/W/SMV/ATK/A58/821	B1	

				DRAWN BEN DESIGNED AC CHECKED KN APPROVED TM DATE DEC/2009			EXPRESS RAIL LINK <b>ATKINS</b> Supported by Arup, TFP Farrells, DLS Kenneth Ng	
REV	DESCRIPTION	BY	DATE	APPROVED	BY	DATE	APPROVED	CADD REF.
B1	REVISION TO PARKING & FENCE WALL LOCATION	AC	DEC09	TM				822_W_SMV_ATK_A58_821B1.DGN
A1	WORKING DRAWINGS - ACP	AC	DEC09	TM				

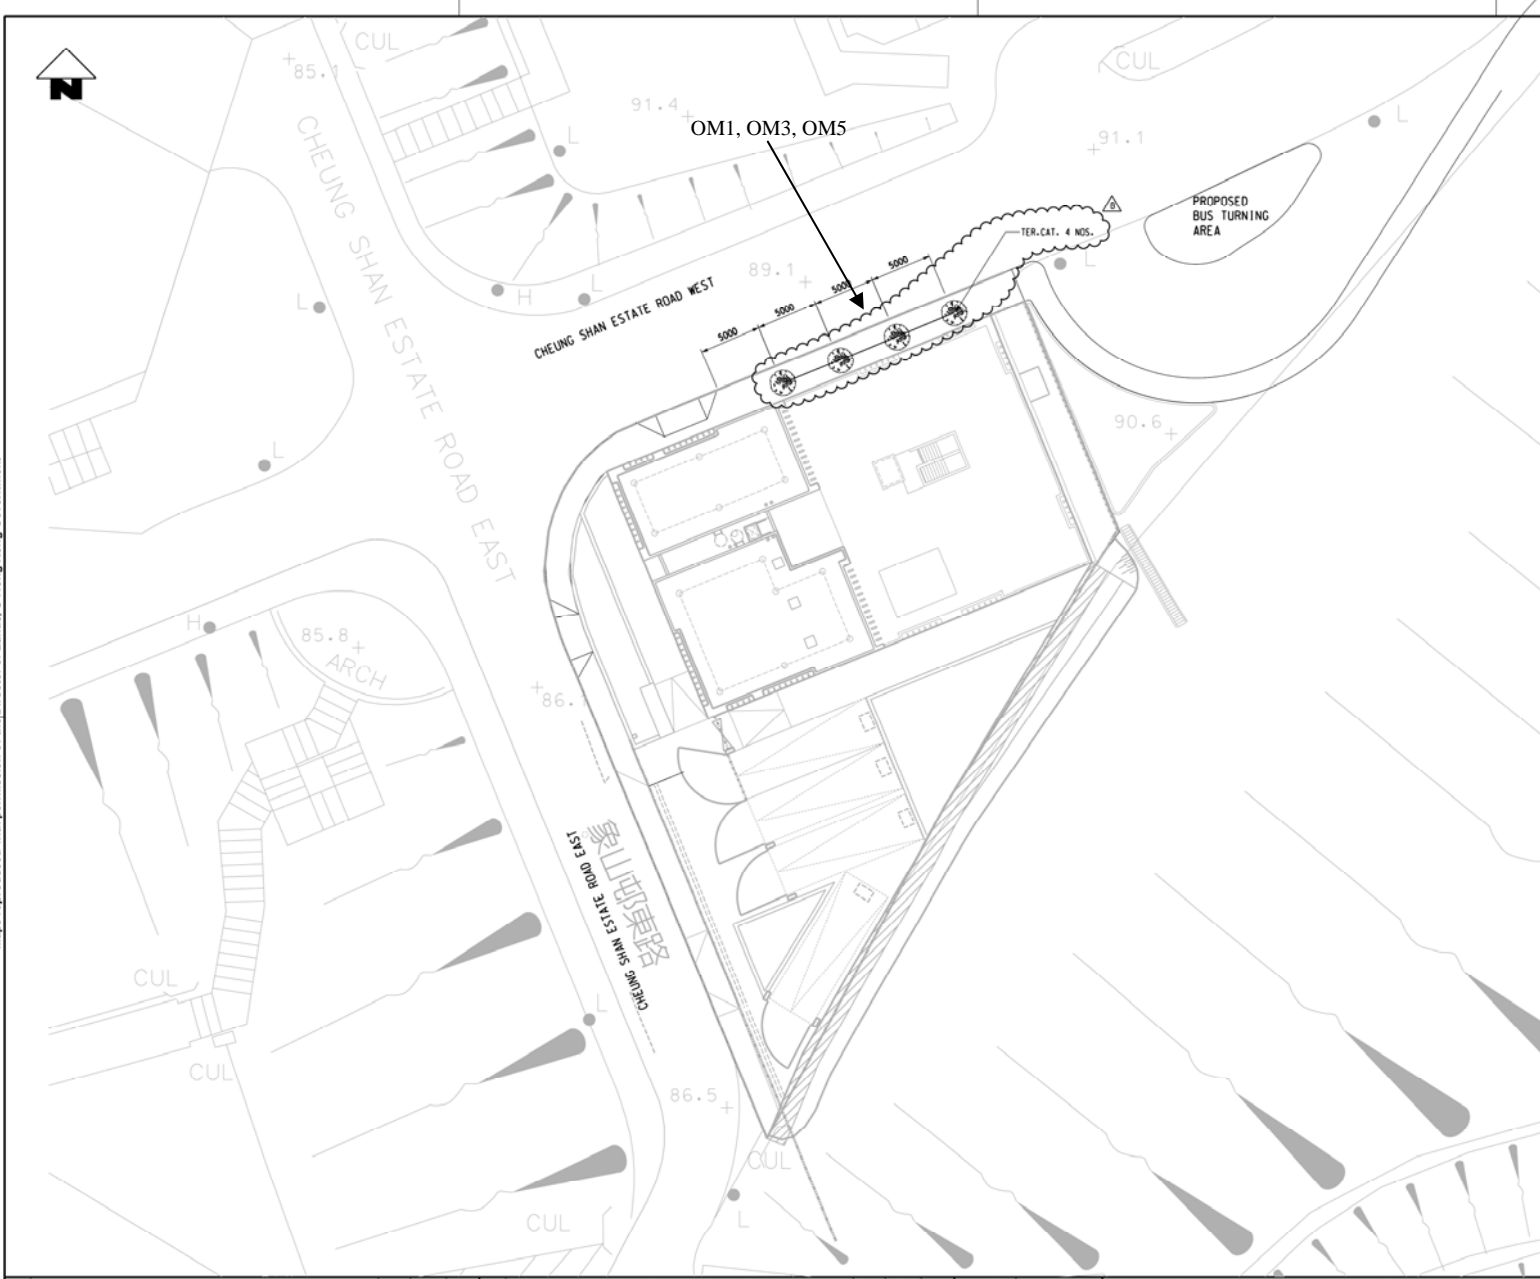

**NOTES:**  
FOR GENERAL NOTE, REFER TO DWG. NO. 822/W/PHV/ATK/A58/800

**LEGEND:**  
FOR GENERAL LEGEND, REFER TO DWG. NO. 822/W/PHV/ATK/A58/801



Type	Botanical Name	Chinese Name	Standard	Spacing	Size (HxSPRxDA)	Quantity
TREE	TERMAN	TERMINALIA MANTALI	HEAVY ST.	5 M	4.5 M X 1.5 M	4



REV	DESCRIPTION	BY	DATE	APPROVED
B1	REVISION TO NEW TREE PLANTING	AC	DEC09	TM
A1	WORKING DRAWING ISSUE (ACP)	AC	DEC09	IM

DRAWN	BEN
DESIGNED	AC
CHECKED	KN
APPROVED	TM
DATE	DEC/2009


**MTR** EXPRESS RAIL LINK

**ATKINS** Supported by Arup, TFP Farrells, DLS Knight Frank, BMT, Kenneth Ng

PROJECT NO. 822-W-SMV-ATK-A58-823B1-DGN

CONTRACT 822	TSE UK TSUEN TO SHEK YAM TUNNELS
SHING MUN VENTILATION BUILDING (VB5)	PLANTING PLAN (SHEET 1 OF 2)
SCALE 1:200 (A1)	DRAWING NO. 822/W/SMV/ATK/A58/823
REV. B1	



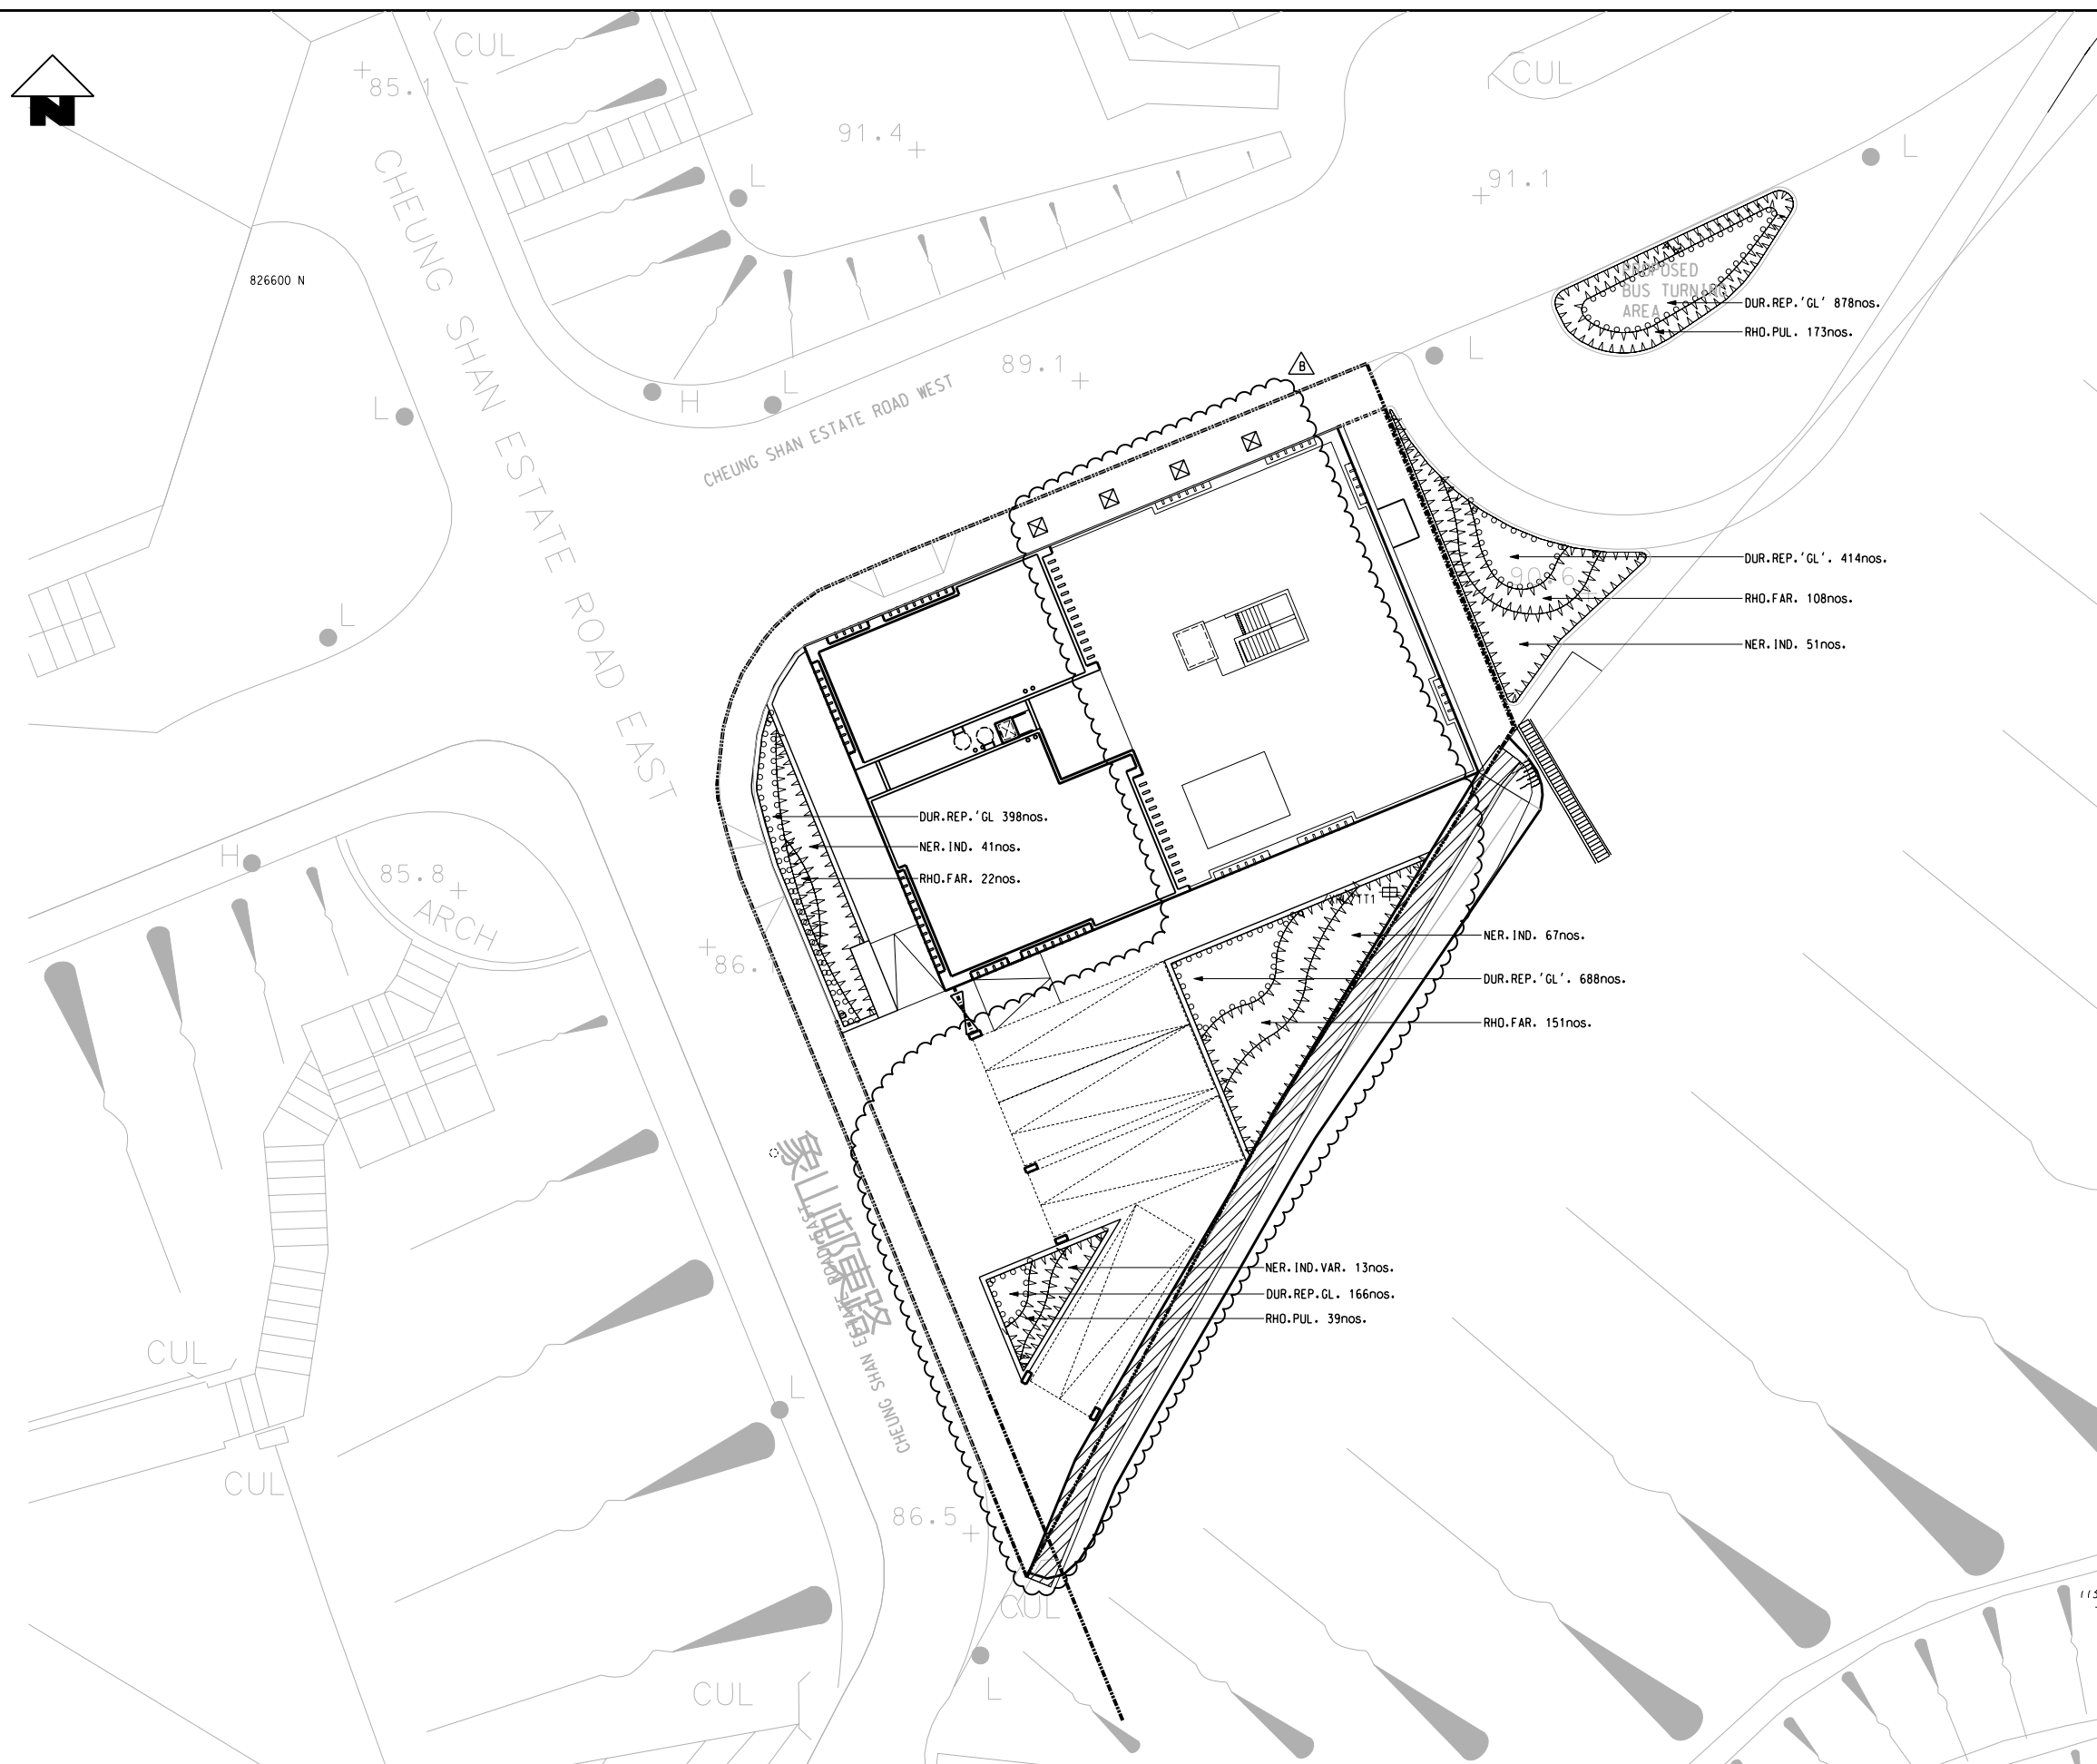

KEY LOCATION PLAN

Type 種類	Botanical Name 學名	Chinese Name 中文名稱	Standard 規格	Spacing 種植間距	Remarks 註	Quantity 數量
SHRUB 灌木類						
NER.IND.	NERIUM INDICUM	夾竹桃	1200HX700S	900	POTTED	159
NER.IND.VAR.	NERIUM INDICUM 'VARIEGATUM PLENUM'	花葉夾竹桃	1200HX700S	900	POTTED	13
RHO.FAR.	RHODODENDRON FARRERAR	華麗杜鵑	700HX500S	450	POTTED	281
RHO.PUL.	RHODODENDRON PULCHRUM	紫杜鵑	700HX500S	450	POTTED	212
GROUND COVER 地被類						
DUR.REP.'GL'	DURANTA REPEN 'GOLDEN LEAVE'	金邊珊瑚	300HX250S	200	POTTED	2544



REV	DESCRIPTION	BY	DATE	APPROVED	REV	DESCRIPTION	BY	DATE	APPROVED
B1	REVISION TO PARKING & FENCE WALL LOCATION	AC	DEC09	TM					
A1	WORKING DRAWINGS - ACP	AC	DEC09	TM					

DRAWN	BEN
DESIGNED	AC
CHECKED	KN
APPROVED	TM
DATE	DEC/2009

**MTR**


EXPRESS RAIL LINK

ORIGINATOR

**ATKINS** Supported by Arup, TFP Farrells, DLS Kenneth Ng


CADD REF. 822\_W\_SMV\_ATK\_A58\_824B1.DGN

TITLE	CONTRACT 822 TSE UK TSUEN TO SHEK YAM TUNNELS SHING MUN VENTILATION BUILDING (VB5) PLANTING PLAN (SHEET 2 OF 2)
SCALE	1:200 (A1)
DRAWING NO.	822/W/SMV/ATK/A58/824
REV.	B1

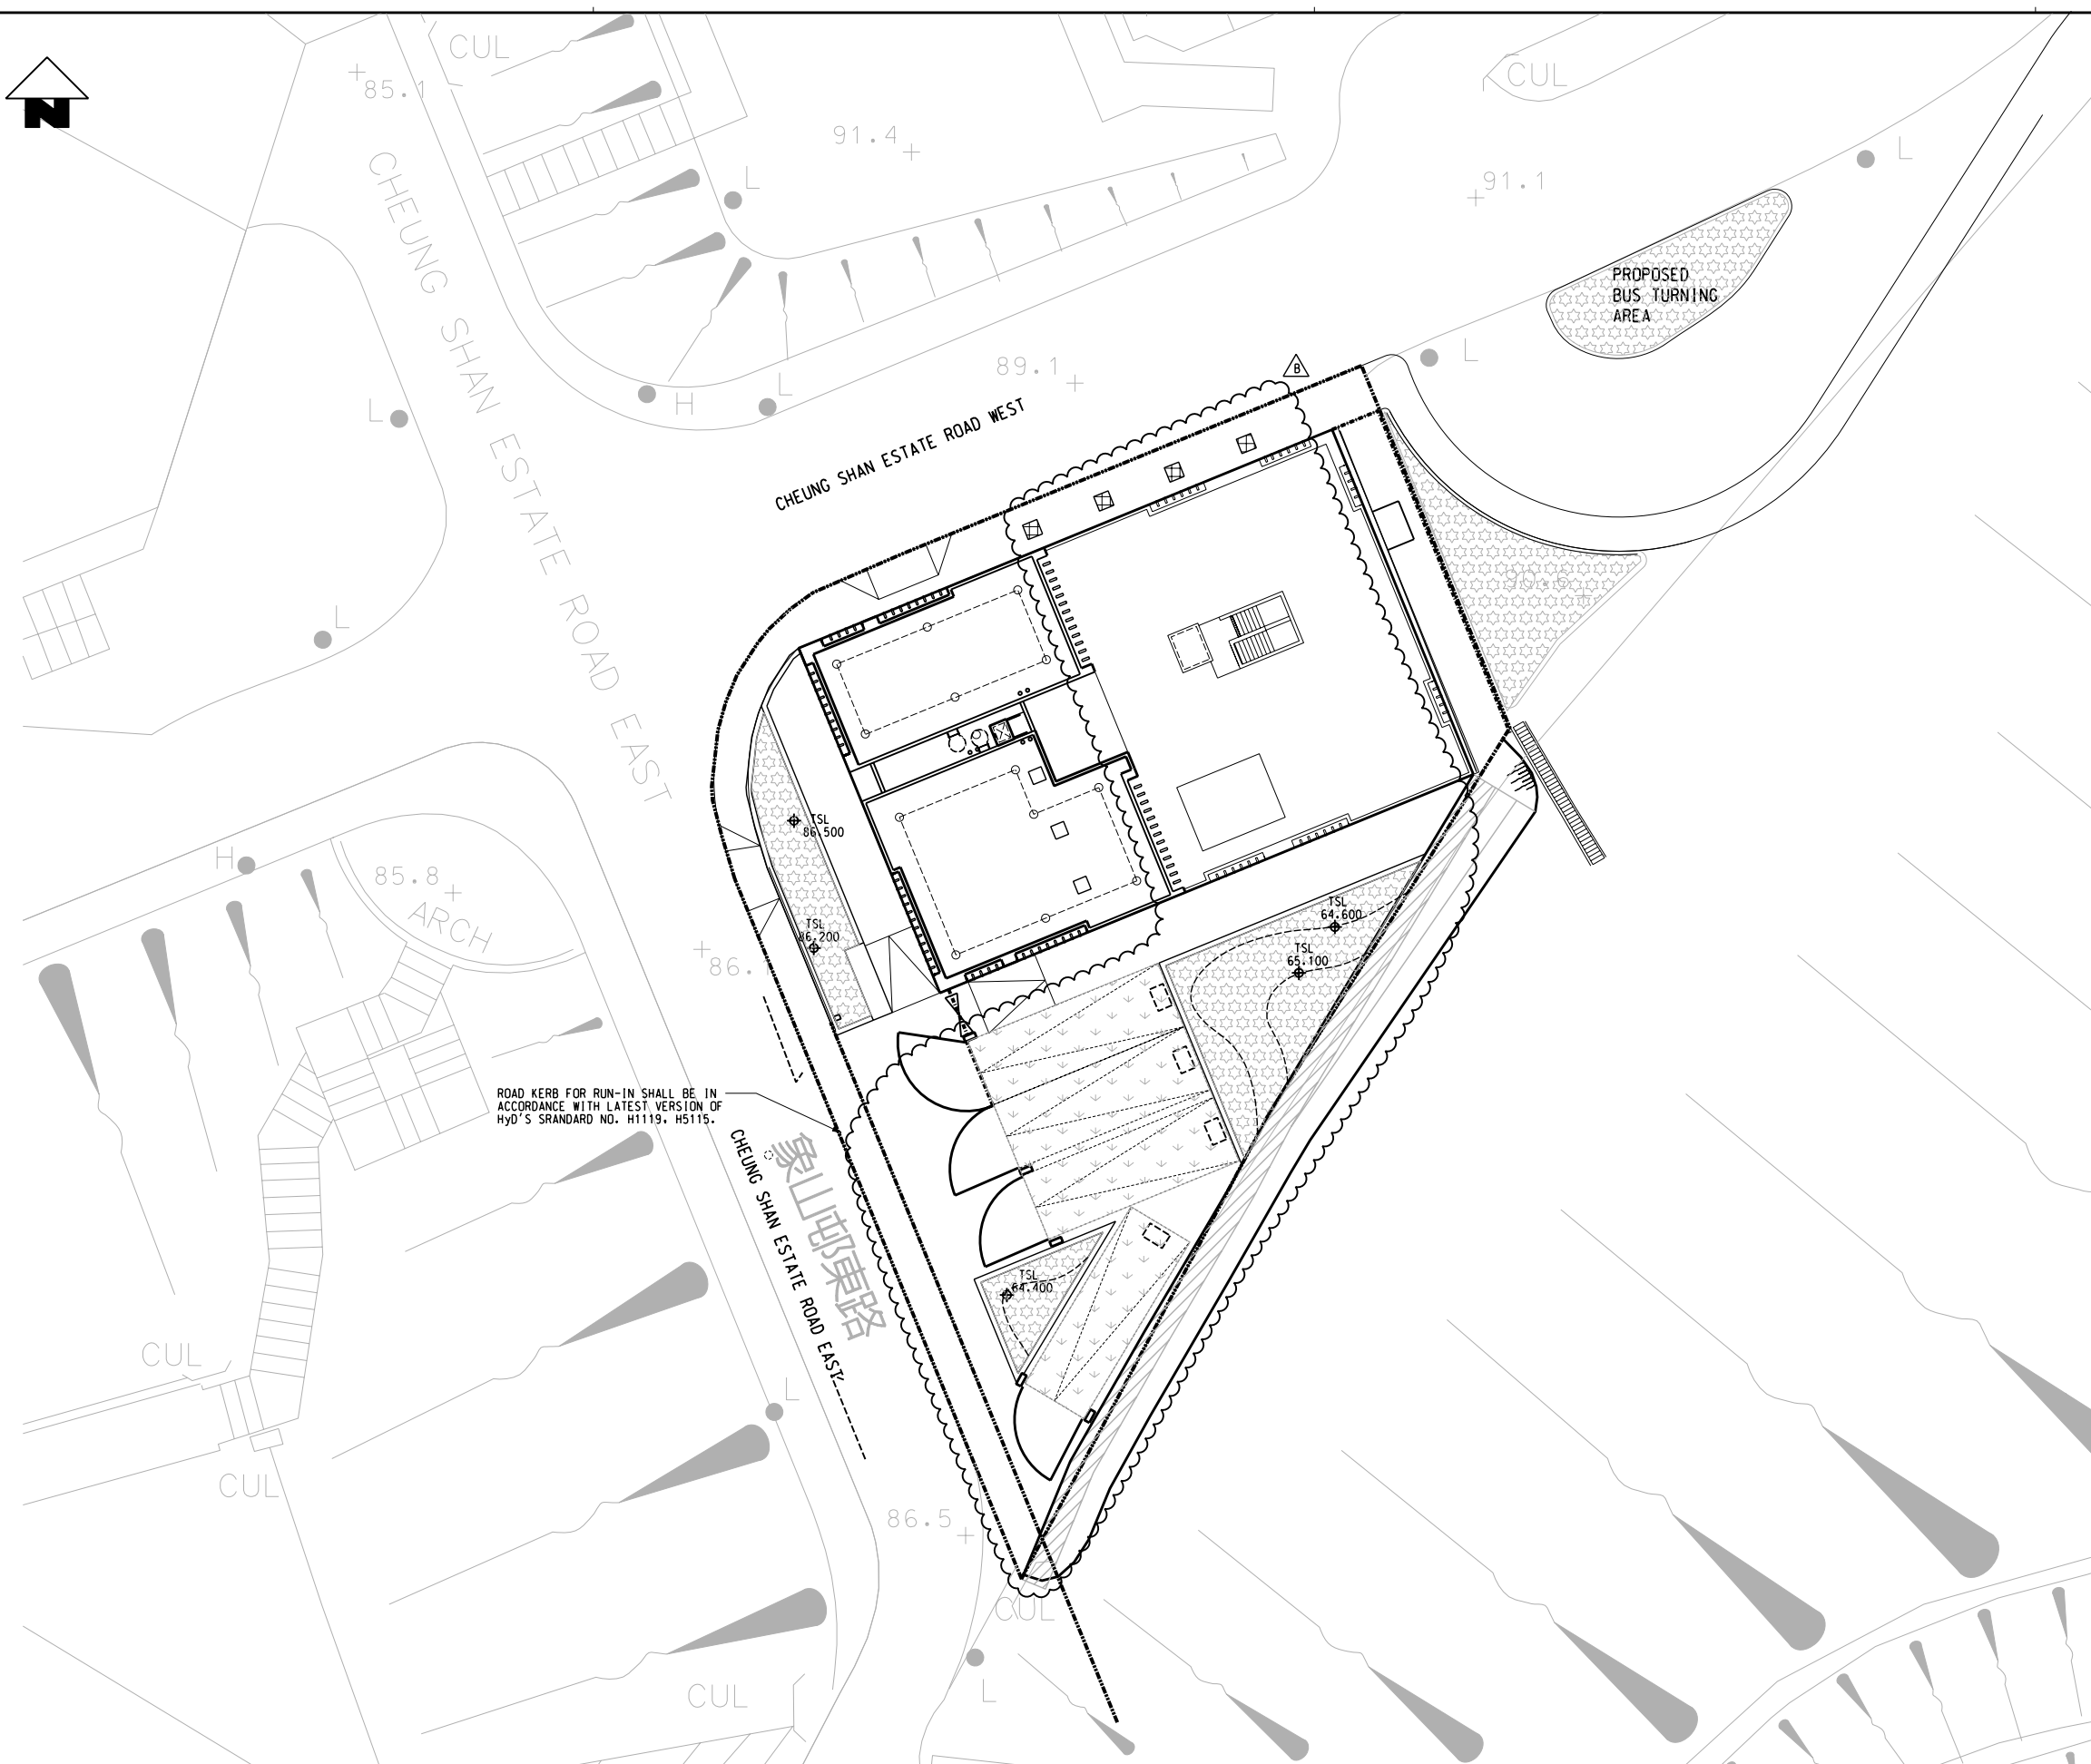


**NOTES:**  
FOR GENERAL NOTE, REFER TO DWG. NO. 822/T/PHV/ATK/A58/800

**LEGEND:**  
FOR GENERAL LEGEND, REFER TO DWG. NO. 822/T/PHV/ATK/A58/801

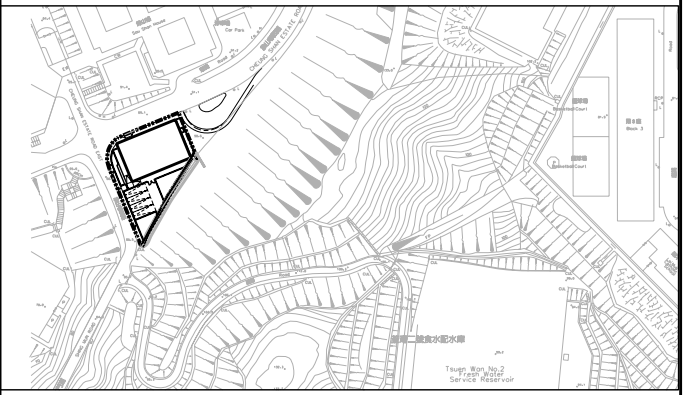

KEY LOCATION PLAN SCALE 1:2000

- 600 mm DEPTH PLANTING SOIL MIX ABOVE MIN. 600 mm DEPTH SUBSOIL  
AREA = 294 sqm
- 60mm DEPTH PLANTING SOIL FOR GRASS CRETE  
AREA = 198 sqm
- 1200mm DEPTH PLANTING SOIL MIX  
AREA = 4 sqm

 

REV	DESCRIPTION	BY	DATE	APPROVED	REV	DESCRIPTION	BY	DATE	APPROVED
B1	REVISION TO PARKING & FENCE WALL LOCATION	AC	DEC09	TM					
A1	WORKING DRAWINGS - ACP	AC	DEC09	TM					

DRAWN	BEN
DESIGNED	AC
CHECKED	KN
APPROVED	TM
DATE	DEC/2009

**MTR**

EXPRESS RAIL LINK


ORIGINATOR

**ATKINS** Supported by Arup, TFP Farrells, DLS Kenneth Ng

CADD REF. 822\_W\_SMV\_ATK\_A58\_825B1.DGN

TITLE	CONTRACT 822 TSE UK TSUEN TO SHEK YAM TUNNELS SHING MUN VENTILATION BUILDING (VB5) LANDSCAPE SOILING PLAN		
SCALE	1:200 (A1)	DRAWING NO.	822/W/SMV/ATK/A58/825
REV.			B1



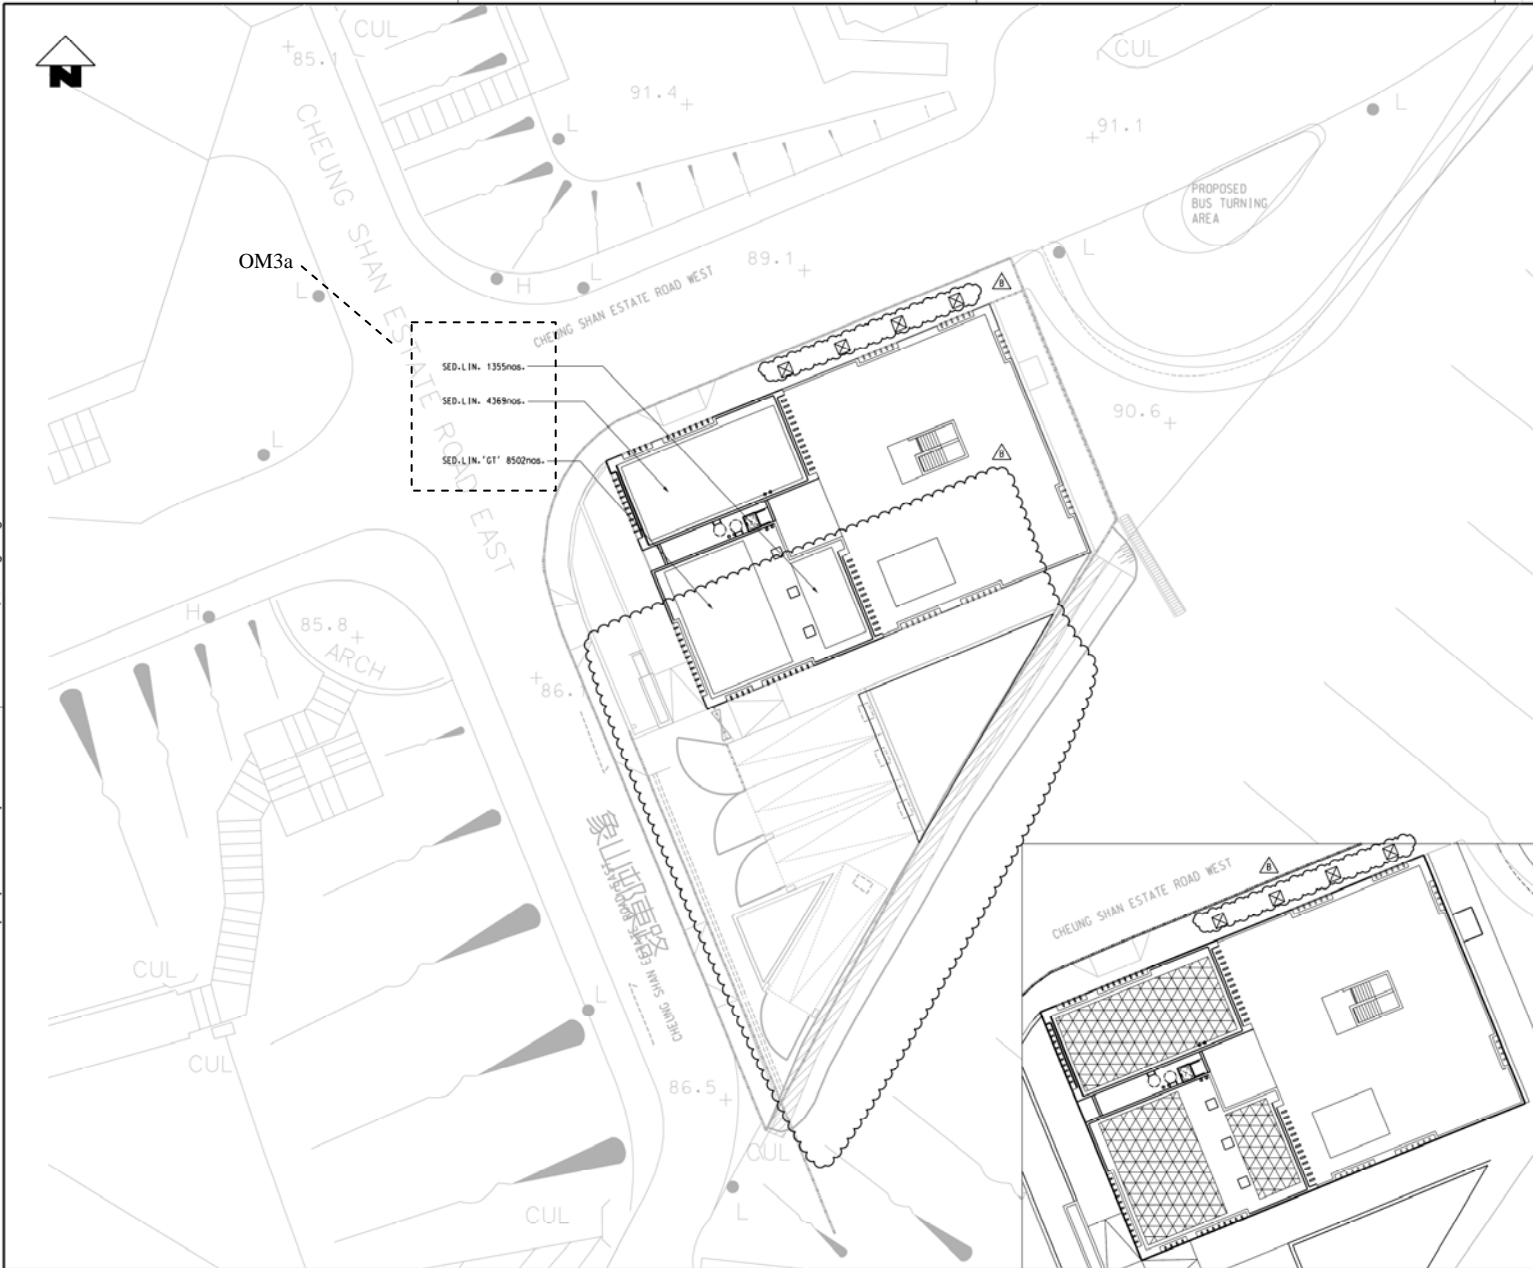

**NOTES:**  
FOR GENERAL NOTE, REFER TO DWG-NO. 822/T/PHV/ATK/A58/800


**LEGEND:**  
FOR GENERAL LEGEND, REFER TO DWG-NO. 822/T/PHV/ATK/A58/801



KEY LOCATION PLAN SCALE 1:2000

Type	Botanical Name	Chinese Name	Standard	Spacing	Quantity
種	學名	中文名	冊	間距	數量
GROUND COVER	綠草				
SED.LIN.	SEDUM LINEARE	綠草	200H X 150S	150	5724
SED.LIN.'GT'	SEDUM LINEARE 'GOLDEN TEARDROPS'	金邊綠草	150H X 100S	100	8502

100mm DEPTH GROWING MEDIUM FOR GREEN ROOF (MIN 15% NATURAL COMPOST) AREA = 168 sqm

 

REV	DESCRIPTION	BY	DATE	APPROVED	REV	DESCRIPTION	BY	DATE	APPROVED
B1	REVISION TO PARKING & FENCE WALL LOCATION	TT	DEC09	TM					
A1	WORKING DRAWING ISSUE (ACP)	TT	DEC09	TM					

DRAWN	BEN
DESIGNED	AC
CHECKED	KN
APPROVED	TM
DATE	29/MAY/2009

**MTR**


EXPRESS RAIL LINK

**ATKINS** Supported by Arup, TFP, Farrells, DLS, Knight Frank, BMT, Kenneth Ng

ORIGINATOR

CAO REF. 822-W-SMV-ATK-A58-827B1-DGN

TITLE		CONTRACT 822	
		TSE UK TSUEN TO SHEK YAM TUNNELS	
		SHING MUN VENTILATION BUILDING (VB5)	
		UPPER ROOF PLANTING PLAN AND SOILING PLAN	
SCALE	1:200 (A1)	DRAWING NO.	822/W/SMV/ATK/A58/827
REV.			B1

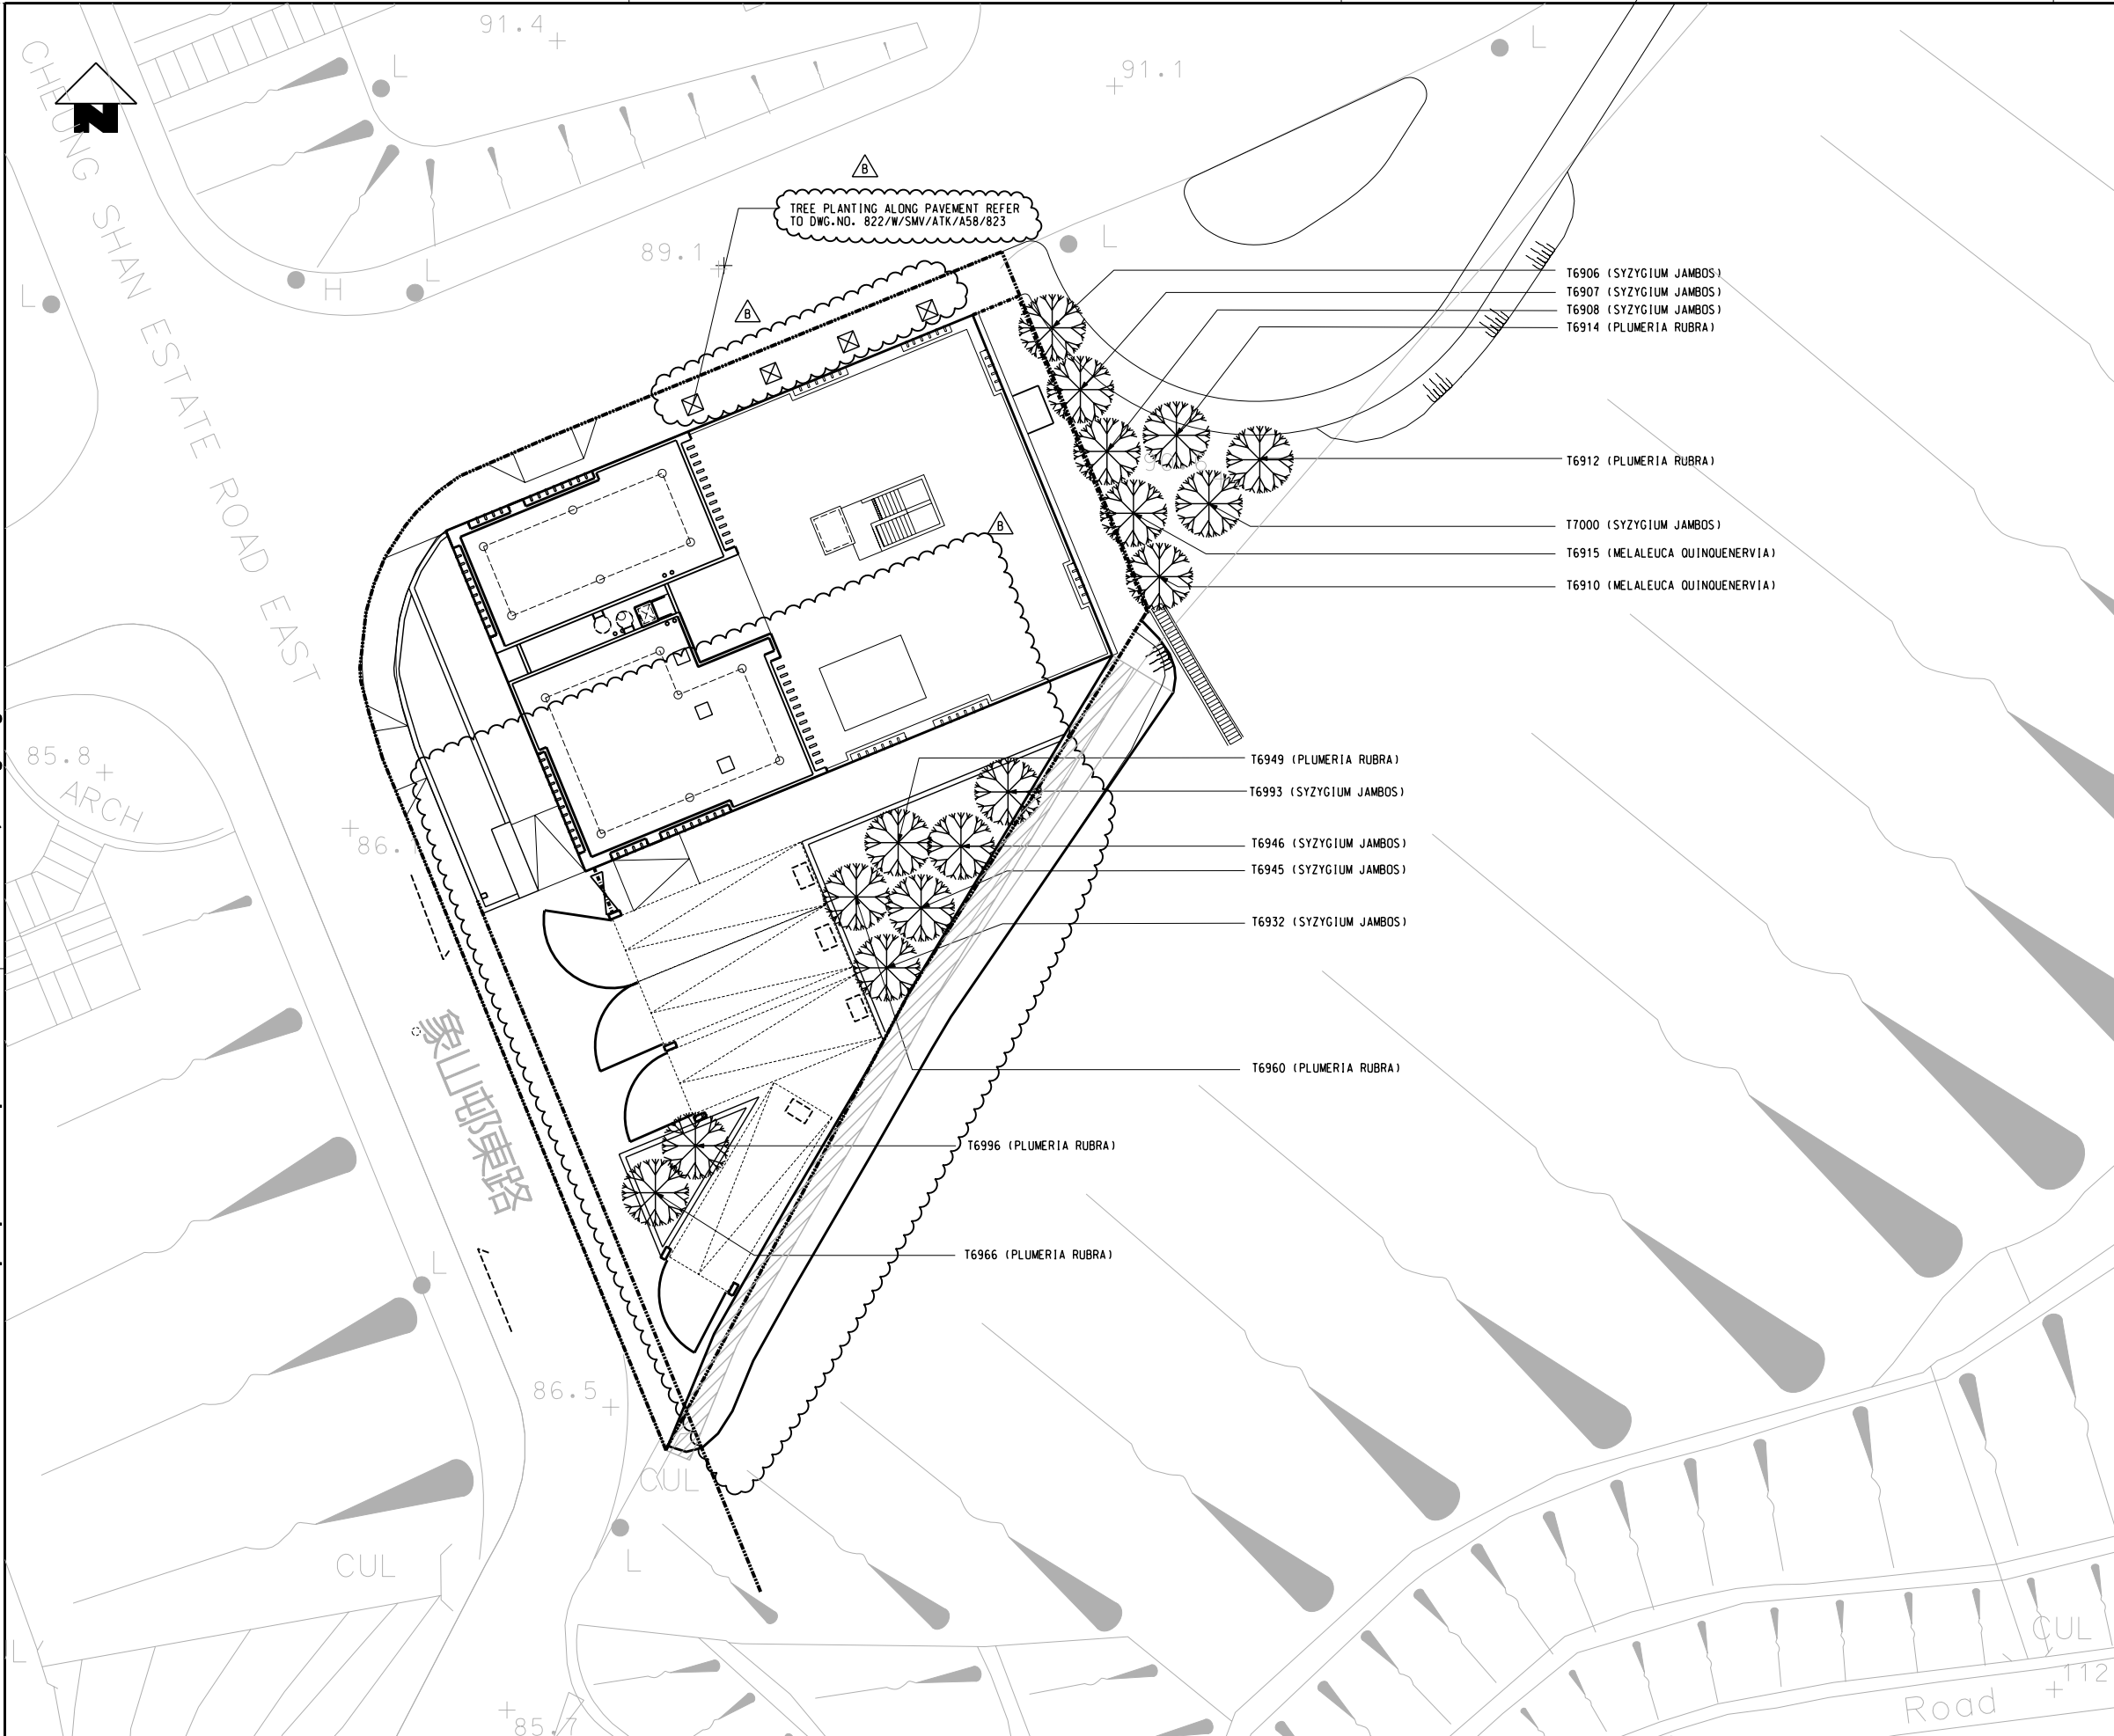

LEGEND:



EXISTING TRANSPLANTED TREE IN FINAL LOCATION (BY OTHERS)

DRAWN	TT
DESIGNED	AC
CHECKED	KN
APPROVED	TM
DATE	25/SEP/2009



EXPRESS RAIL LINK

**ATKINS**

Supported by  
Arup, TFP Farrells, DLS  
Kenneth Ng

CADD REF. 822\_W\_SMV\_ATK\_A58\_841B1.DGN

TITLE  
**CONTRACT C822**  
**TSE UK TSUEN TO SHEK YAM TUNNELS**  
**SHING MUN VENTILATION BUILDING (VB5)**  
**LANDSCAPE PLAN**

SCALE 1 : 200 (A1) DRAWING NO. 822/W/SMV/ATK/A58/841

REV. B1

REV	DESCRIPTION	BY	DATE	APPROVED	REV	DESCRIPTION	BY	DATE	APPROVED
B	REVISION TO PARKING & FENCE WALL LOCATION	TT	DEC09	TM					
A	WORKING DRAWING ISSUE (ACP)	TT	DEC09	TM					

DO NOT SCALE DRAWINGS. ALL DIMENSIONS SHALL BE VERIFIED ON SITE.  
© MTR CORPORATION LIMITED 2009. COPYRIGHT IN RESPECT OF THIS DRAWING DOCUMENT IS OWNED BY THE MTR CORPORATION LIMITED OF HONG KONG. NO REPRODUCTION OF THIS DRAWING DOCUMENT OR ANY PART BY WHATEVER MEANS IS PERMITTED WITHOUT THE PRIOR WRITTEN CONSENT OF THE MTR CORPORATION LIMITED.