


SITE PLAN
1:100000

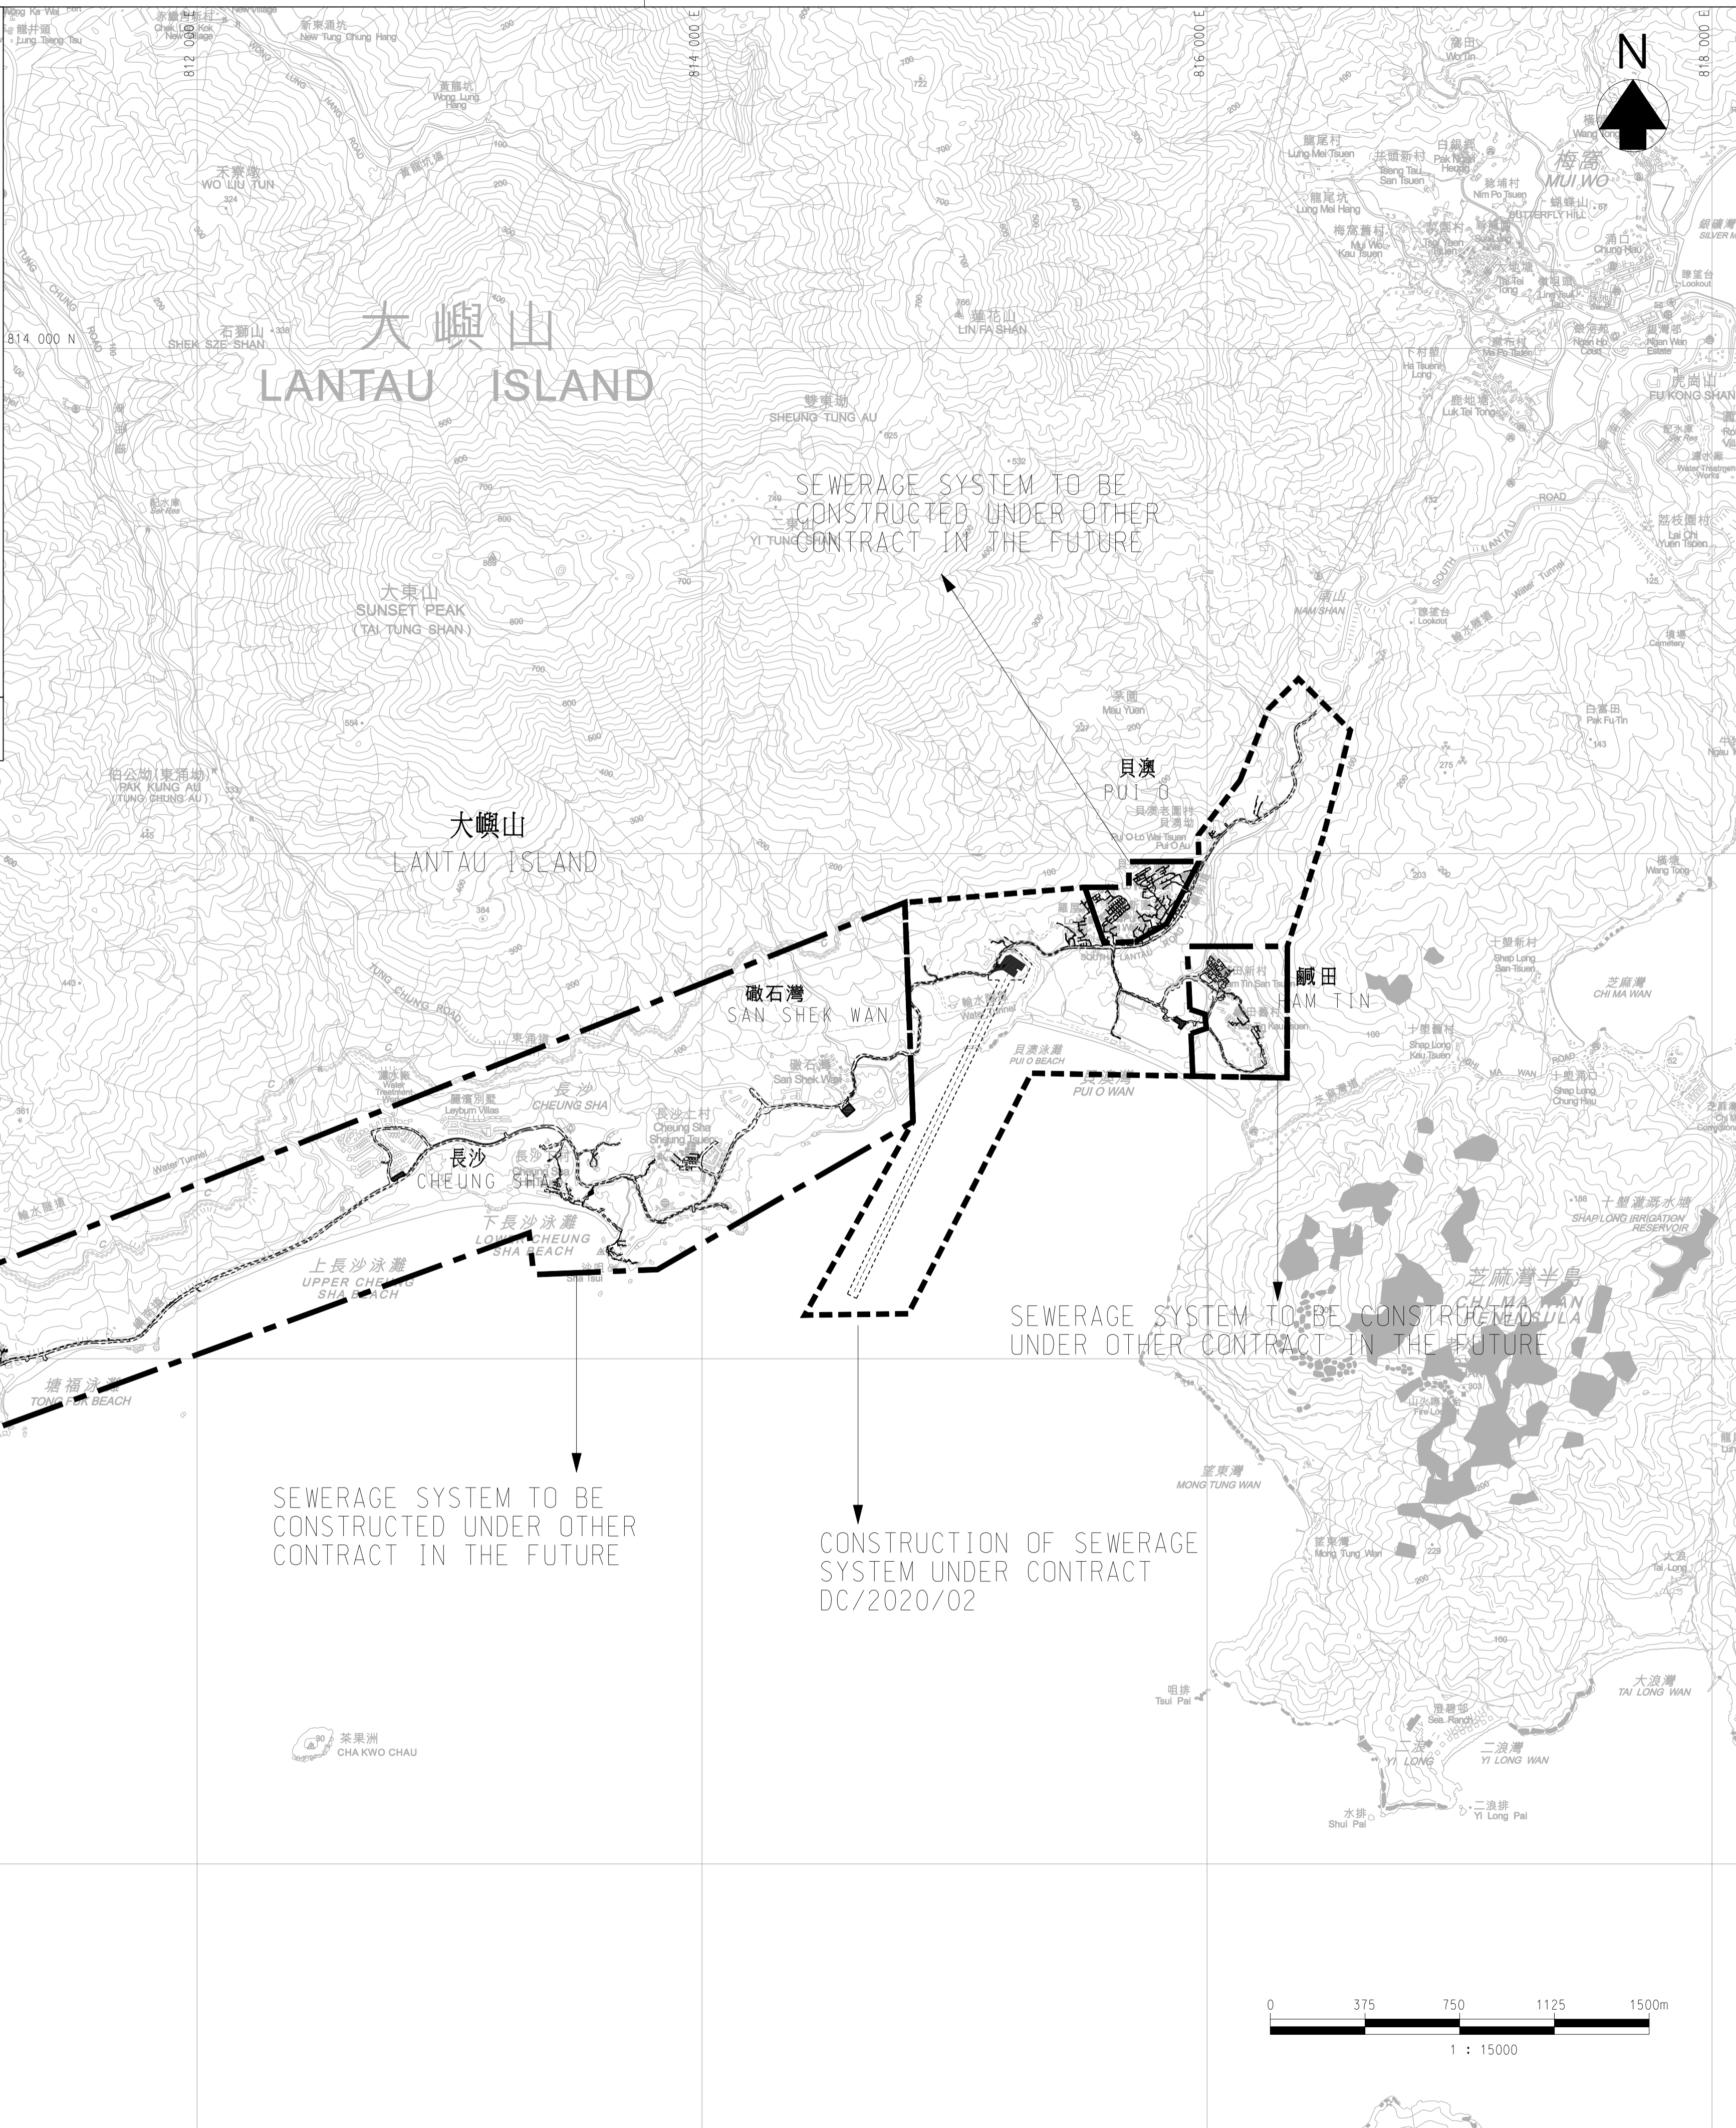

Revision	Date	Description	Initial
	Designed	Checked	Drawn
Initial	TFL	BL	SZ
Date	04/20	04/20	04/20
Approved	<i>Christina</i>		

Contract no. DC/2020/02

CONSTRUCTION OF SAN SHEK WAN SEWAGE TREATMENT WORKS, ASSOCIATED SUBMARINE OUTFALL AND PUI O SEWAGE WORKS


SOUTH LANTAU SEWAGE WORKS - MASTER LAYOUT PLAN

Drawing no. 178711/BN/WP/001


Scale 1 : 15000

香港特別行政區政府渠務署
THE GOVERNMENT OF THE HONG KONG
SPECIAL ADMINISTRATIVE REGION
DRAINAGE SERVICES DEPARTMENT

binnies
BINNIES HONG KONG LIMITED
賓尼士工程顧問有限公司

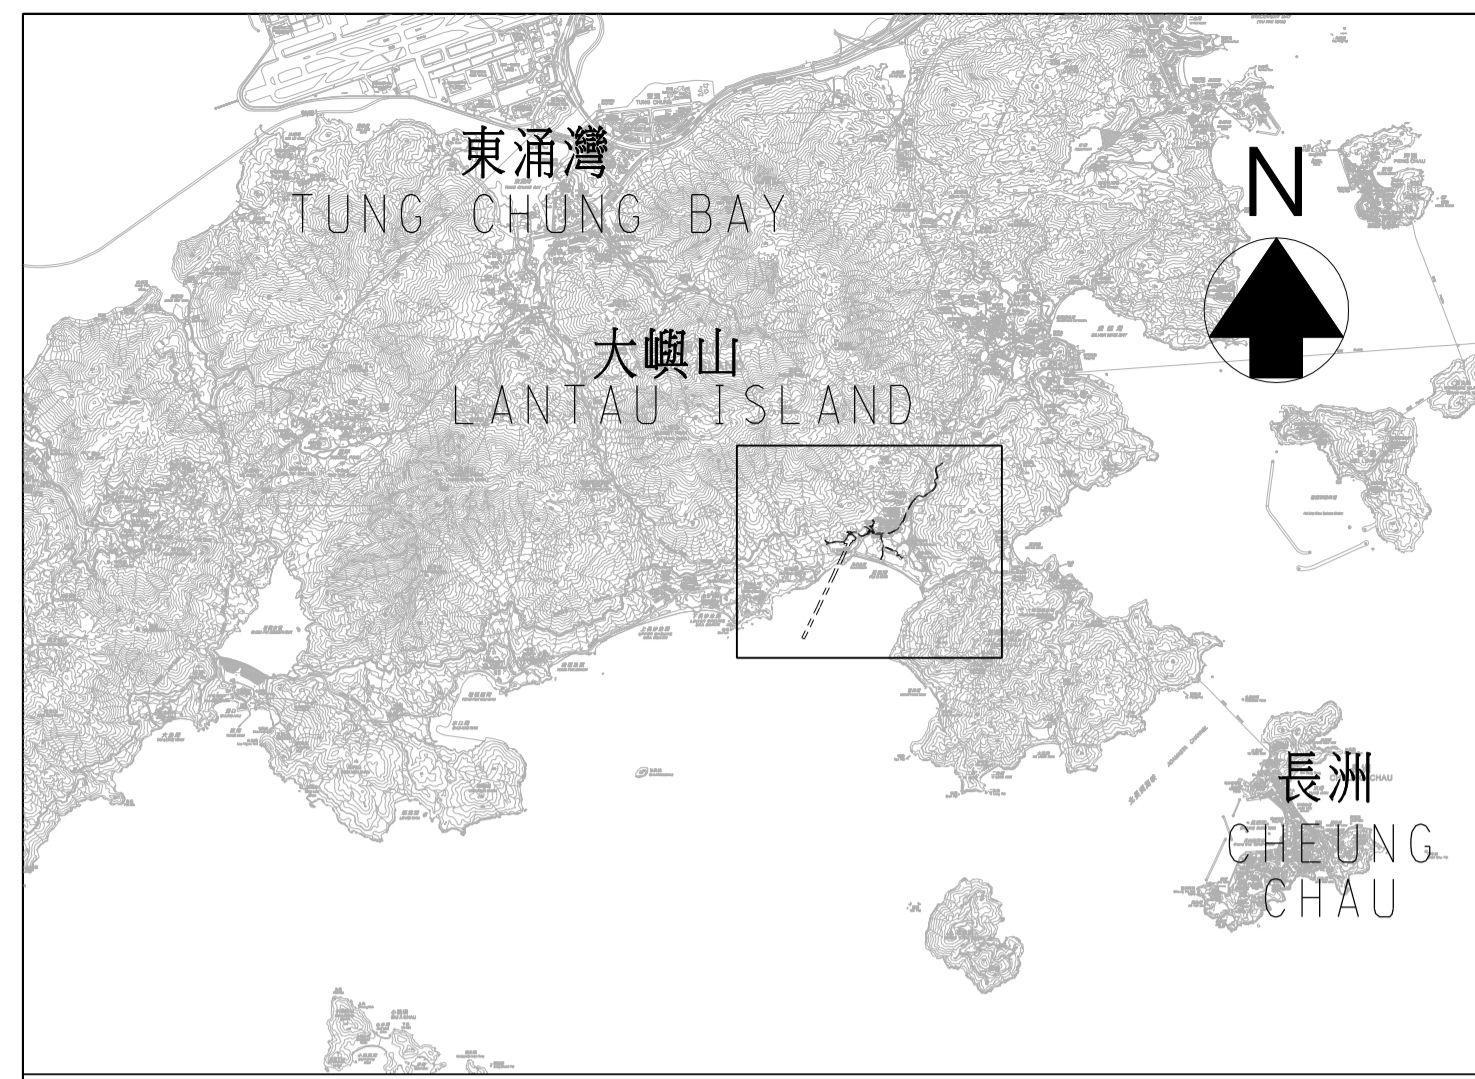

KEY PLAN
SCALE 1:100000

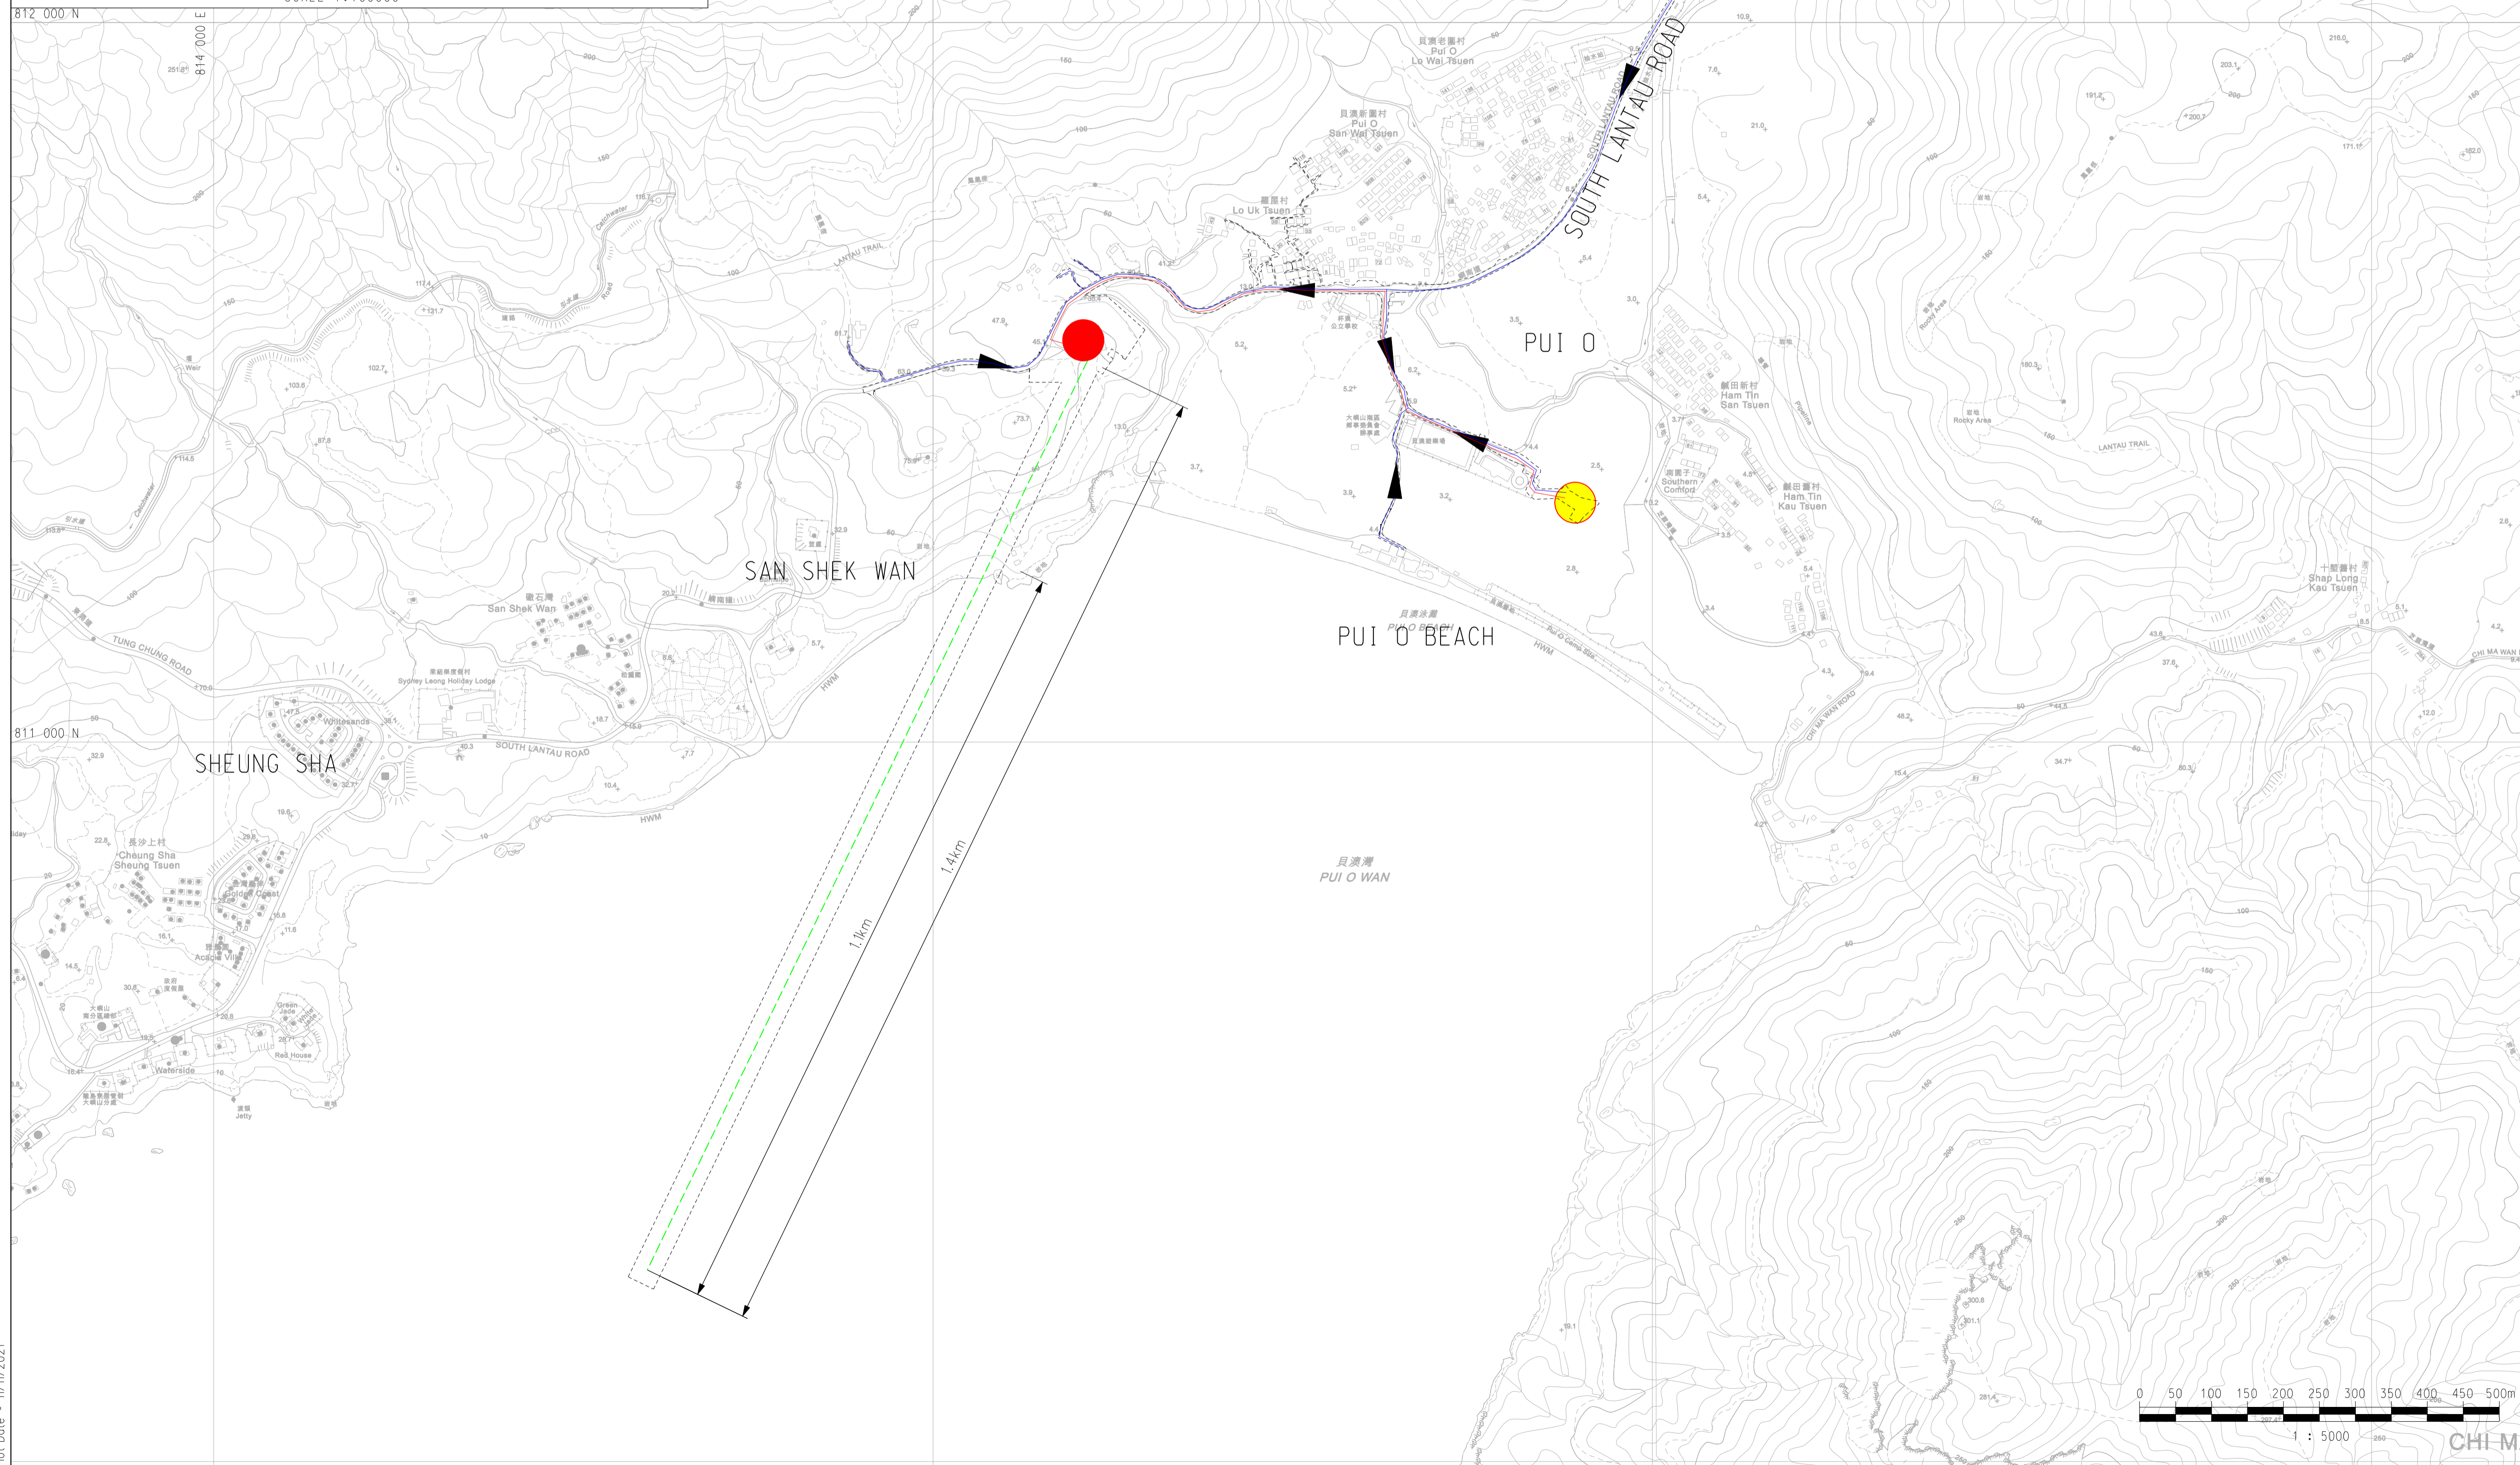

© Copyright by Binnies Hong Kong Limited

LEGENDS:

- WORKS BOUNDARY
- PROPOSED SEWERS
- PROPOSED TWIN RISING MAINS
- PROPOSED SUBMARINE OUTFALL
- PROPOSED SEWAGE TREATMENT WORKS
- PROPOSED SEWAGE PUMPING STATION

Revision	Date	Description			Initial
	Designed	Checked	Drawn	Checked	
Initial	TFL	BL	SZ	CSC	
Date	04/20	04/20	04/20	04/20	

Approved

Contract no. DC/2020/02

Contract title
CONSTRUCTION OF SAN SHEK WAN SEWAGE TREATMENT WORKS, ASSOCIATED SUBMARINE OUTFALL AND PUI O SEWERAGE WORKS


Drawing title
LAYOUT PLAN OF CONTRACT NO. DC/2020/02 CONSTRUCTION OF SAN SHEK WAN SEWAGE TREATMENT WORKS, ASSOCIATED SUBMARINE OUTFALL AND PUI O SEWERAGE WORKS

Drawing no.	Revision
178711/BN/WP/002	-

Scale 1 : 5000

香港特別行政區政府渠務署
THE GOVERNMENT OF THE HONG KONG SPECIAL ADMINISTRATIVE REGION
DRAINAGE SERVICES DEPARTMENT

binnies
BINNIES HONG KONG LIMITED
賓尼士工程顧問有限公司

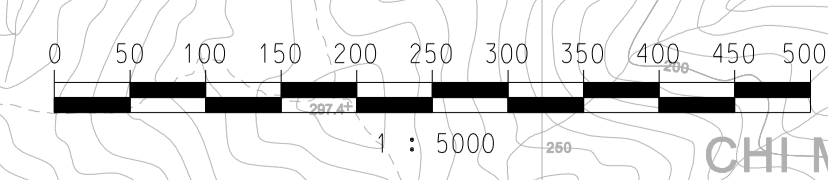

Plot Date - 11/11/2021