

<p>PROJECT NO. ASD 51/5549F/10/RCC/001</p> <p>PROJECT NAME. 013 NB</p> <p>DATE. 12/2008</p> <p>DESIGNED BY. 12/2008</p> <p>CHECKED BY. 12/2008</p> <p>SCALE. 1/200</p>											
<p>REVISIONS:</p> <table border="1"> <thead> <tr> <th>NO.</th> <th>DATE</th> <th>DESCRIPTION</th> <th>BY</th> <th>CHK</th> </tr> </thead> <tbody> <tr> <td>1</td> <td></td> <td>1. GENERAL REVISION</td> <td></td> <td></td> </tr> </tbody> </table>		NO.	DATE	DESCRIPTION	BY	CHK	1		1. GENERAL REVISION		
NO.	DATE	DESCRIPTION	BY	CHK							
1		1. GENERAL REVISION									
<p>DESIGNED BY. 12/2008</p> <p>CHECKED BY. 12/2008</p> <p>SCALE. 1/200</p>											
<p>PROJECT NO. ASD 51/5549F/10/RCC/001</p> <p>PROJECT NAME. 013 NB</p> <p>DATE. 12/2008</p> <p>DESIGNED BY. 12/2008</p> <p>CHECKED BY. 12/2008</p> <p>SCALE. 1/200</p>											

**RE-PROVISIONING OF  
CREMATORIA AT  
WO HOP SHEK CREMATORIUM**



**GROUND FLOOR PLAN**

Project No. **AB/5549/BD0066**      Date: 12/2008


ARCHITECTURAL BRANCH

ARCHITECTURAL SERVICES DEPARTMENT

B1 1000 x 707

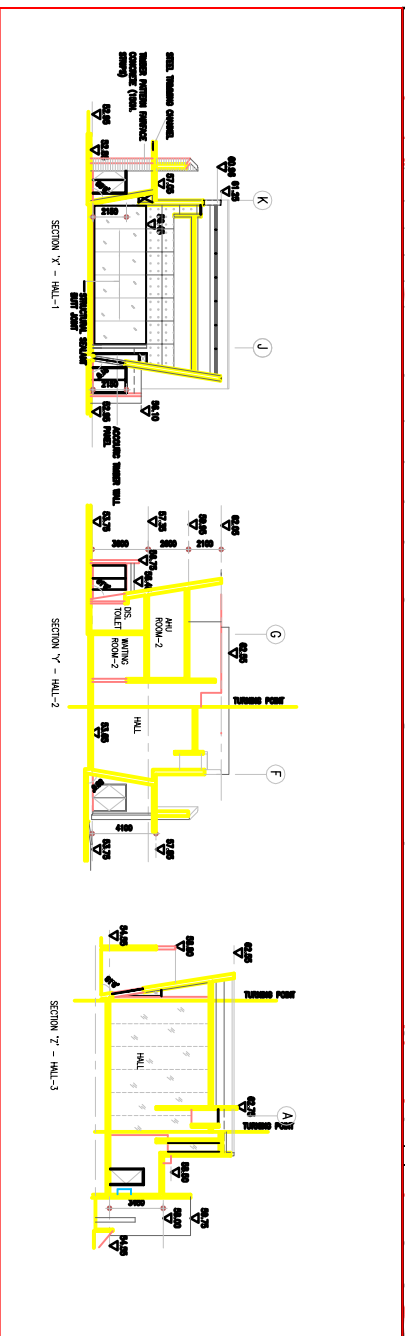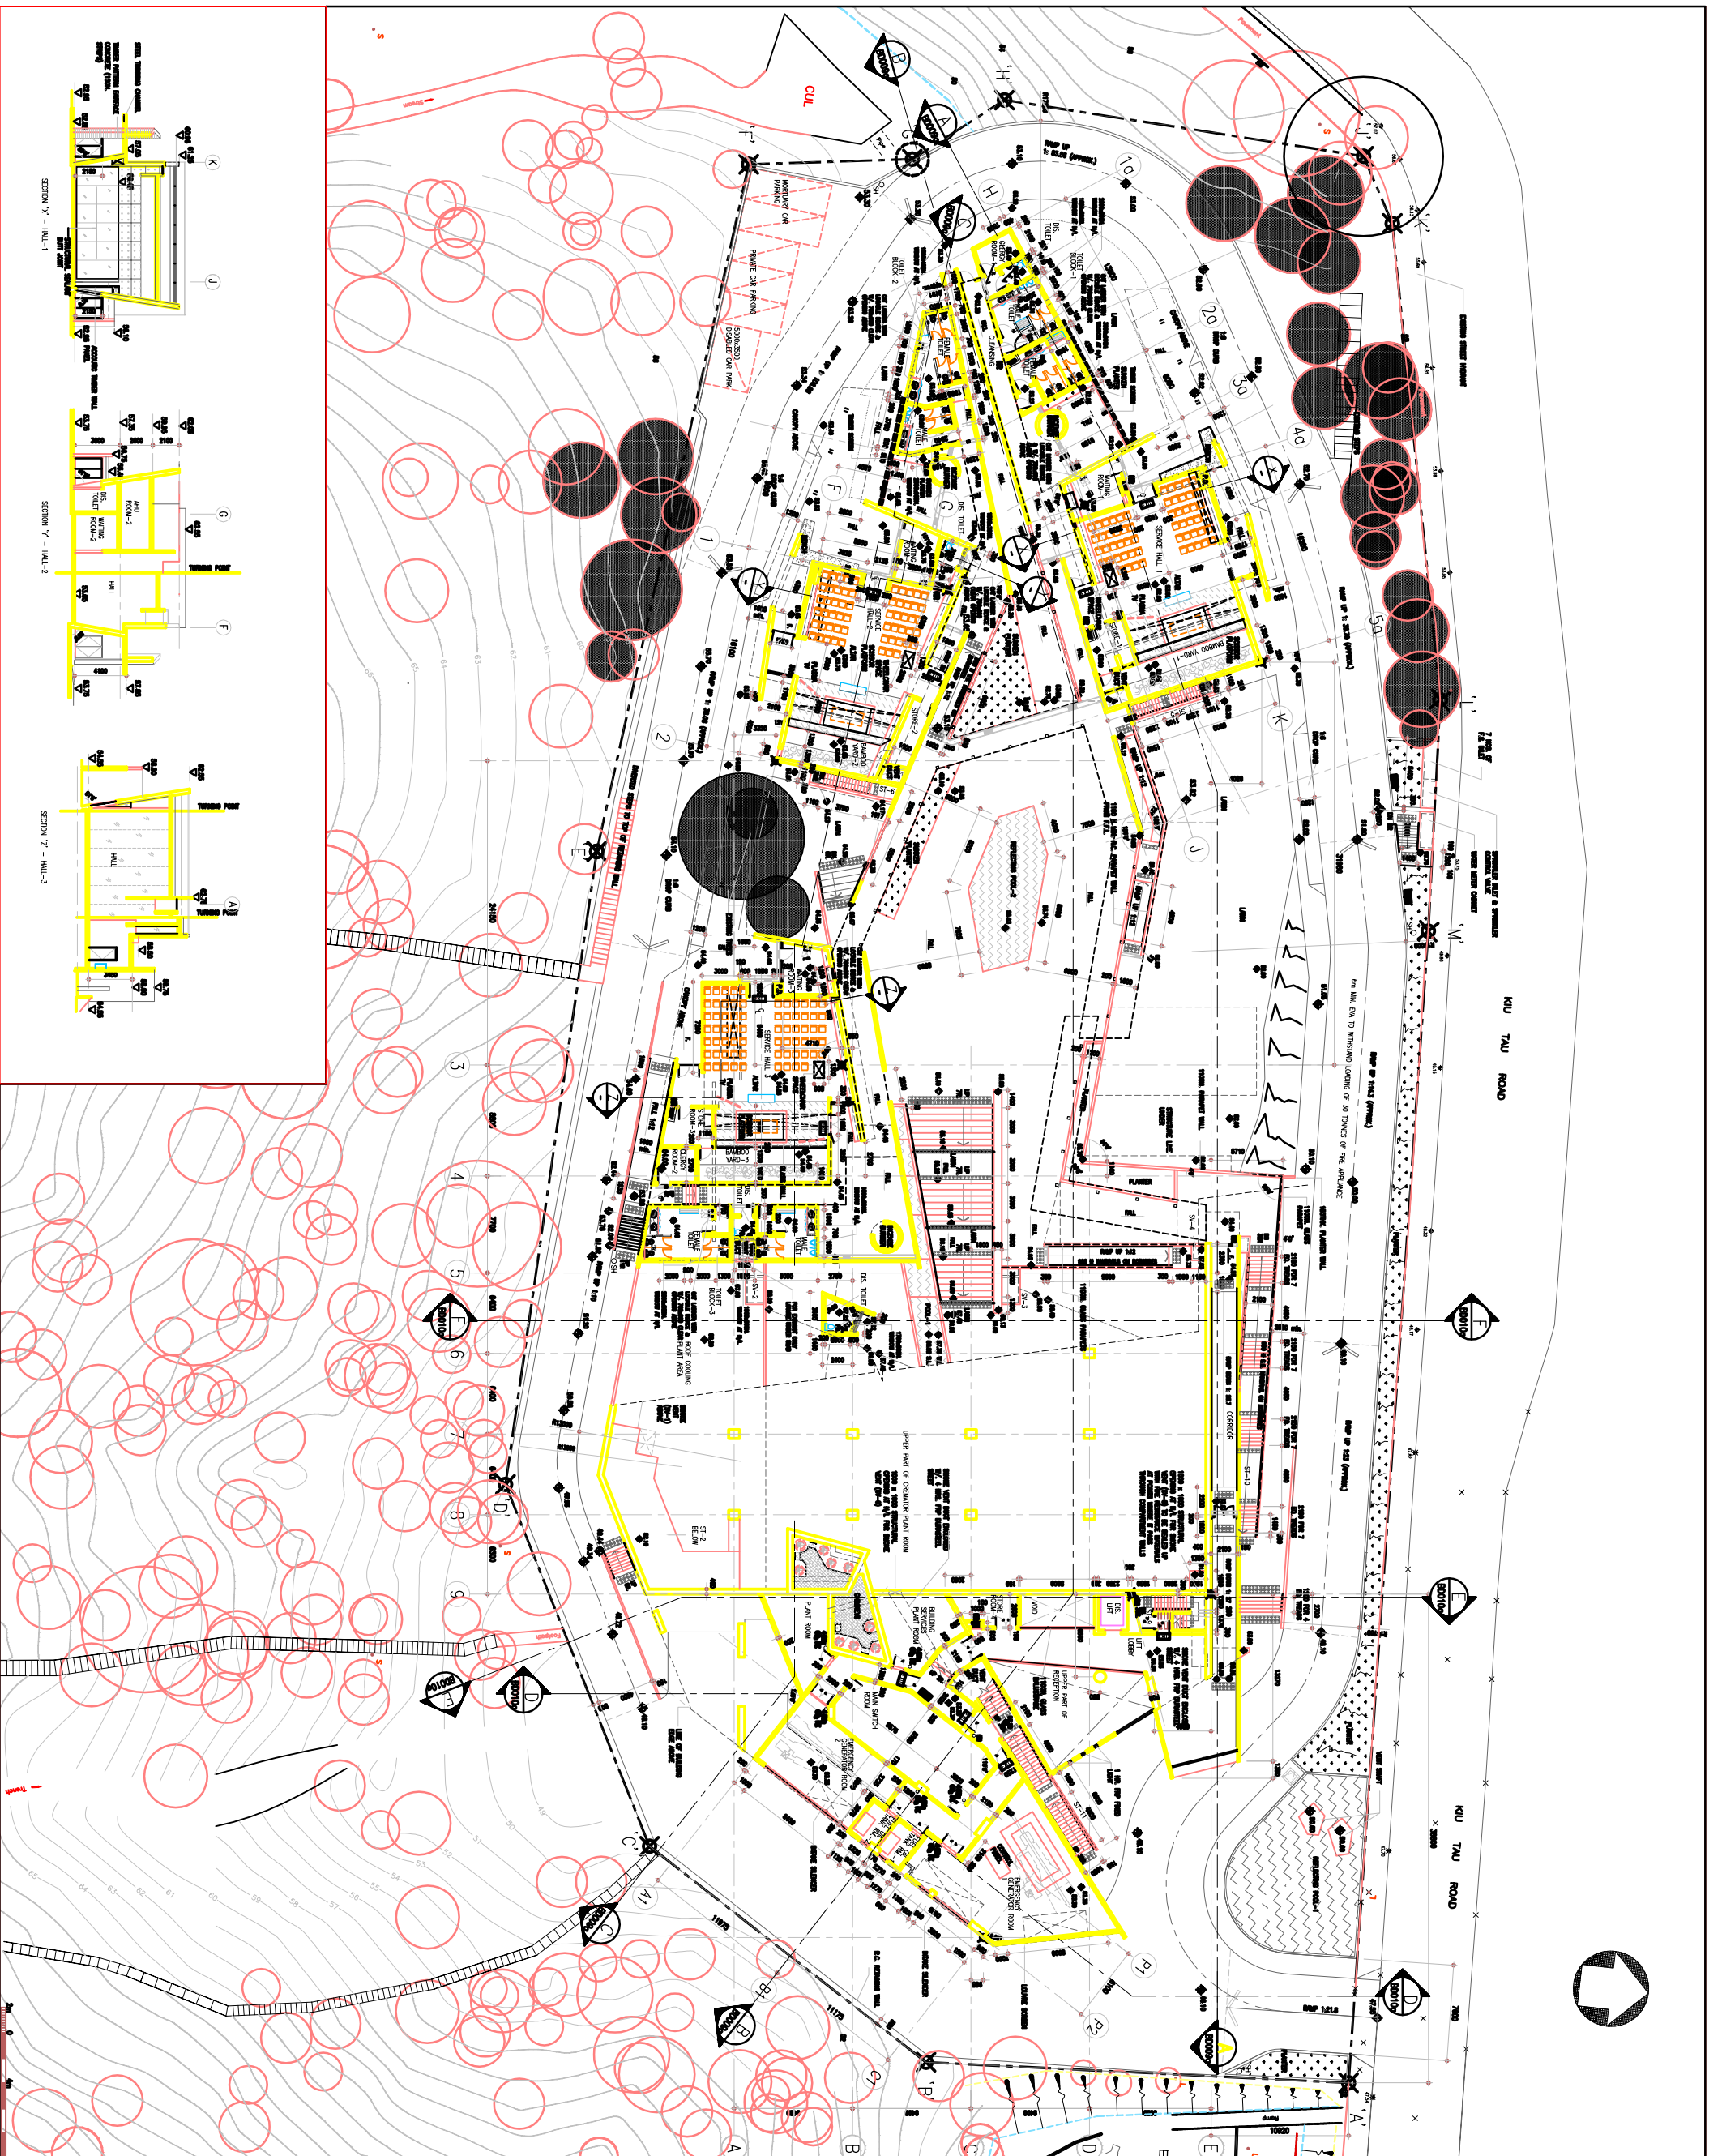

<p><b>RE-PROVISIONING OF CREATOR'S AT WO HOP SHEK CREATORIUM</b></p> <p><b>FIRST FLOOR PLAN</b></p>	
<p>Project no. ASD 51/5549F/10/RCC/001</p> <p>Project name. 013 NB</p>	<p>Scale. 1:200</p>
<p>Project no. AB/5549/B00076</p>	<p>Scale. 1:200</p>
<p>ARCHITECTURAL BRANCH</p> <p>ARCHITECTURAL SERVICES DEPARTMENT</p>	
<p>18 Dec. 1</p> <p>B1 1000 x 707</p>	

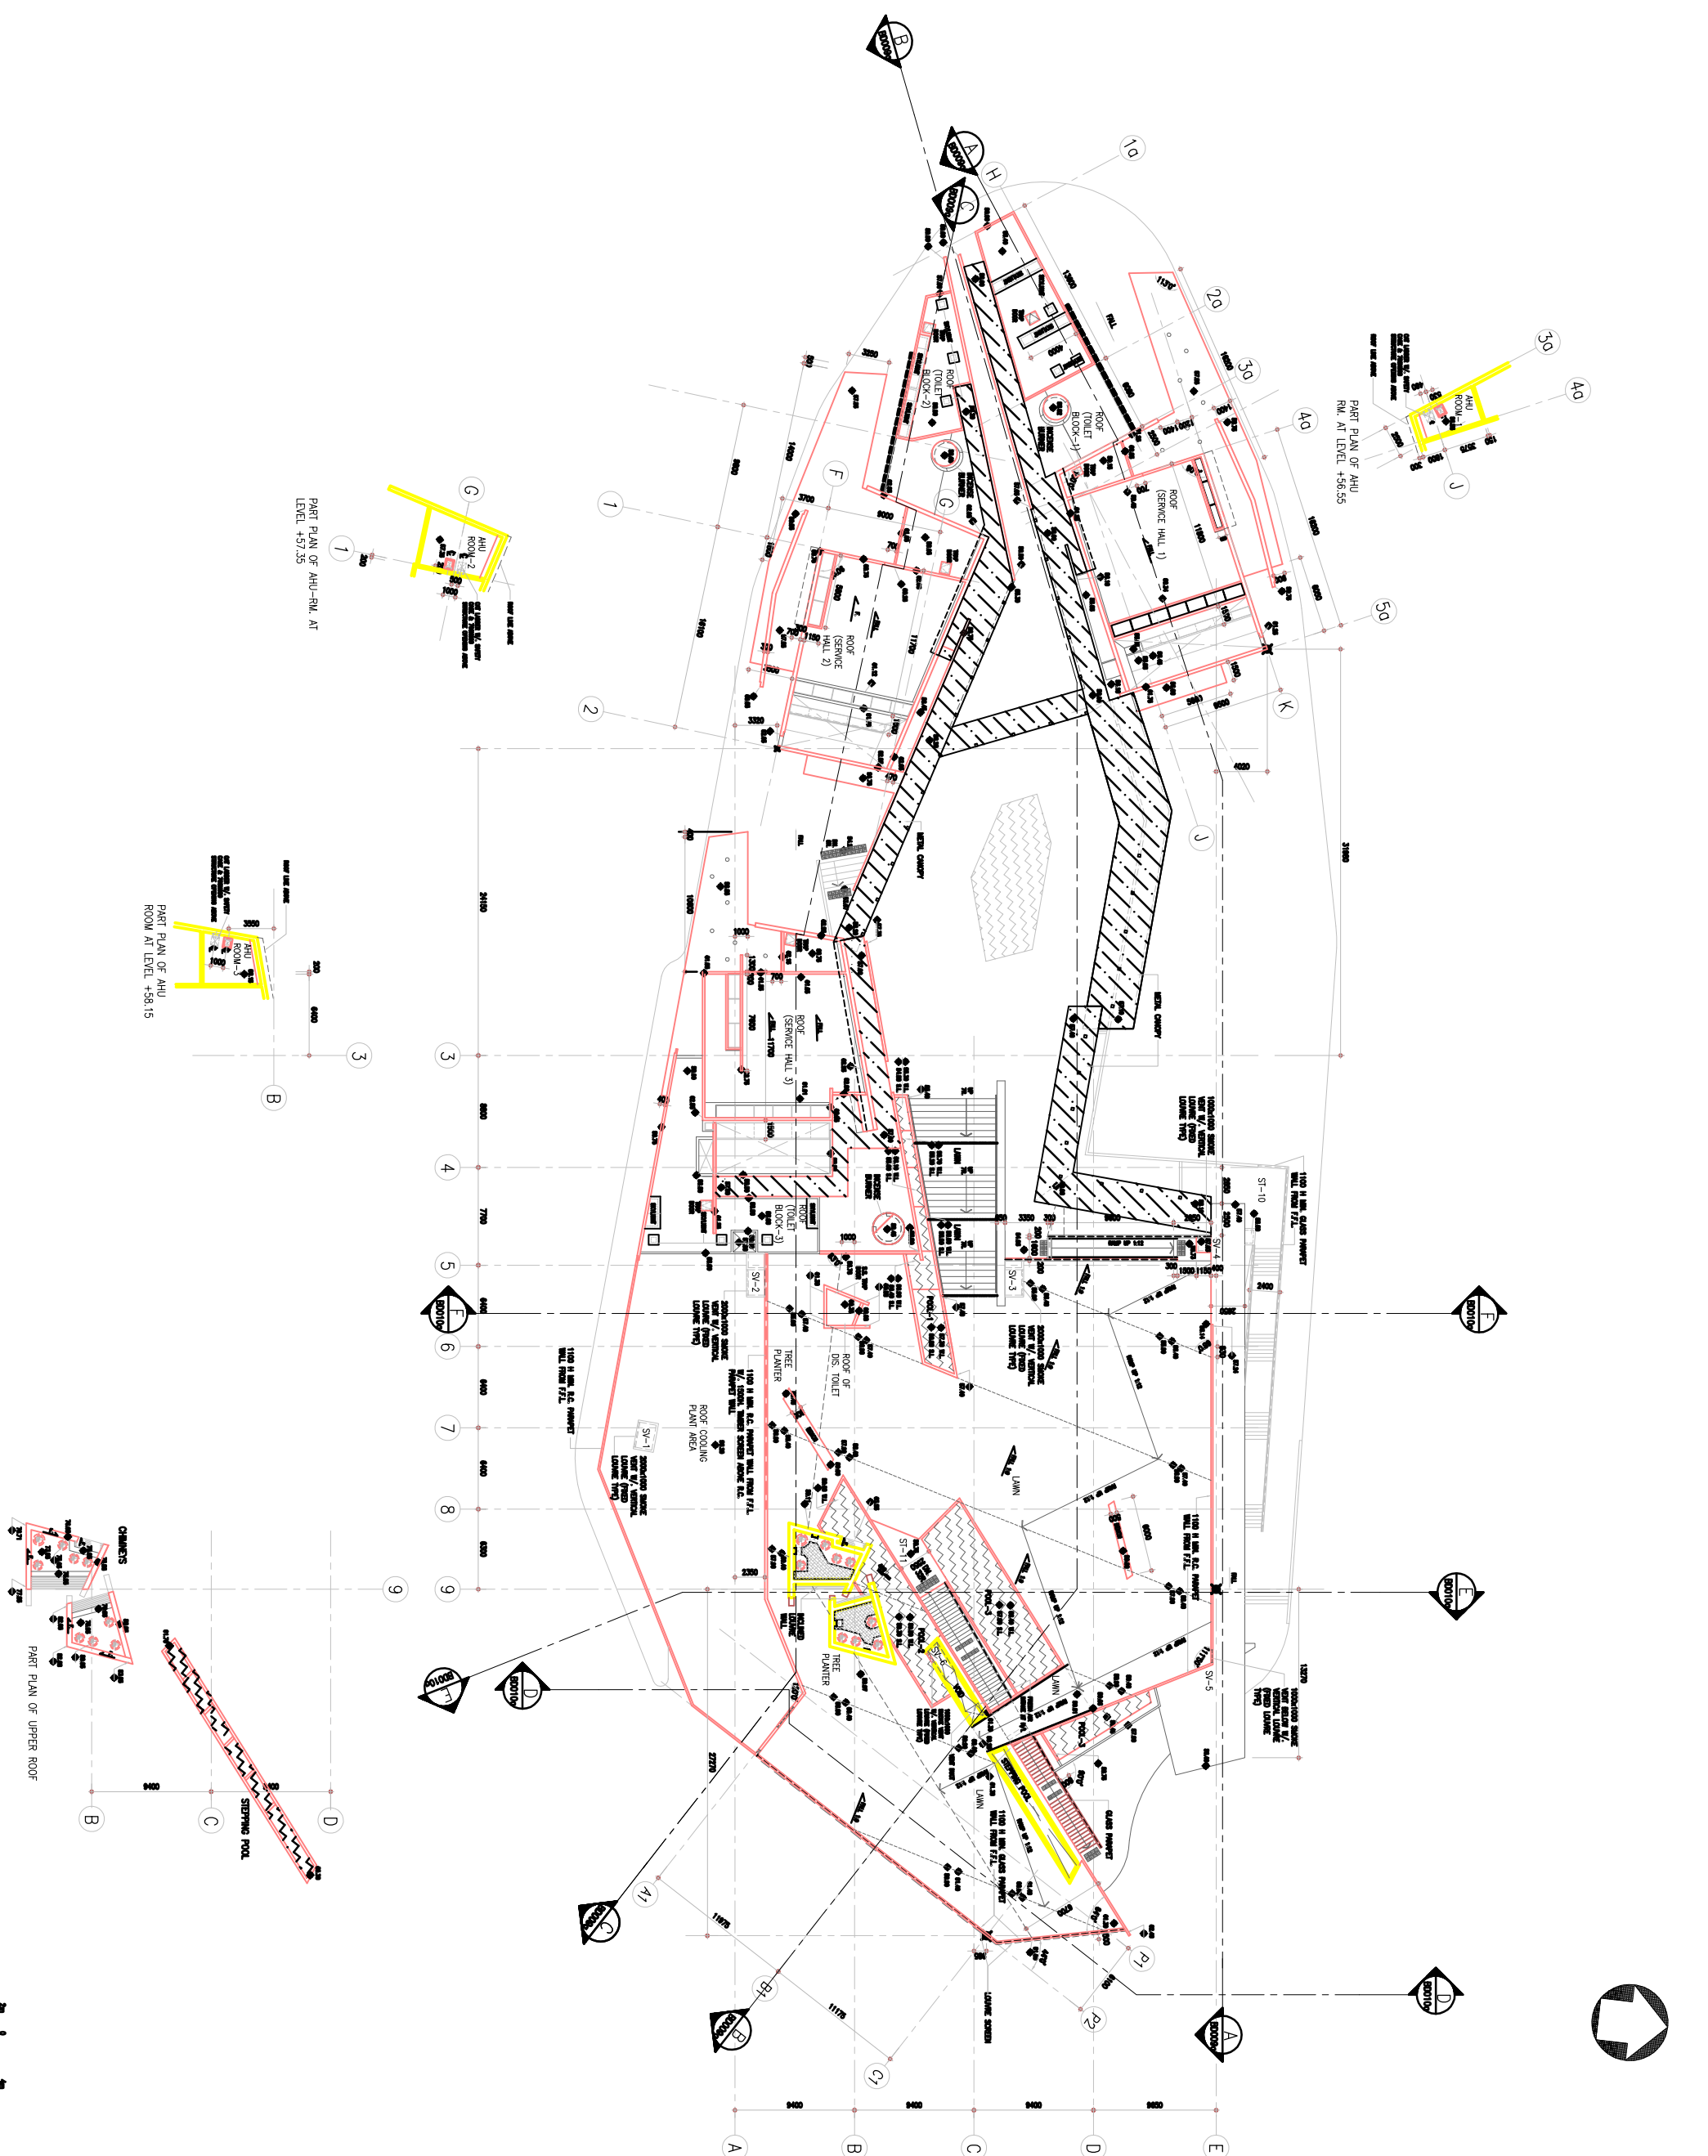

1/25

<p><b>RE-PROVISIONING OF CREMATORIES AT WO HOP SHEK CREMATORIUM</b></p> <p><b>ROOF PLAN</b></p>	
<p>Project no. ASD 51/5549F/10/RCC/001</p> <p>Project name. 013 NB</p>	<p>Scale 1:200</p> <p>Drawing no. AB/5549/B00086</p>
<p>Project no. ASD 51/5549F/10/RCC/001</p> <p>Project name. 013 NB</p> <p>Project location. WU HOP SHEK CREMATORIUM</p> <p>Project architect. ARCHITECTURAL SERVICES DEPARTMENT</p>	<p>Project no. ASD 51/5549F/10/RCC/001</p> <p>Project name. 013 NB</p> <p>Project location. WU HOP SHEK CREMATORIUM</p> <p>Project architect. ARCHITECTURAL SERVICES DEPARTMENT</p>
<p>Drawn by. [Name]</p> <p>Checked by. [Name]</p> <p>Approved by. [Name]</p>	<p>Date. 12/2008</p> <p>Scale. 1:200</p>