


Proposed Service Halls & Crematorium (Phase 1&2)

NORTH ELEVATION

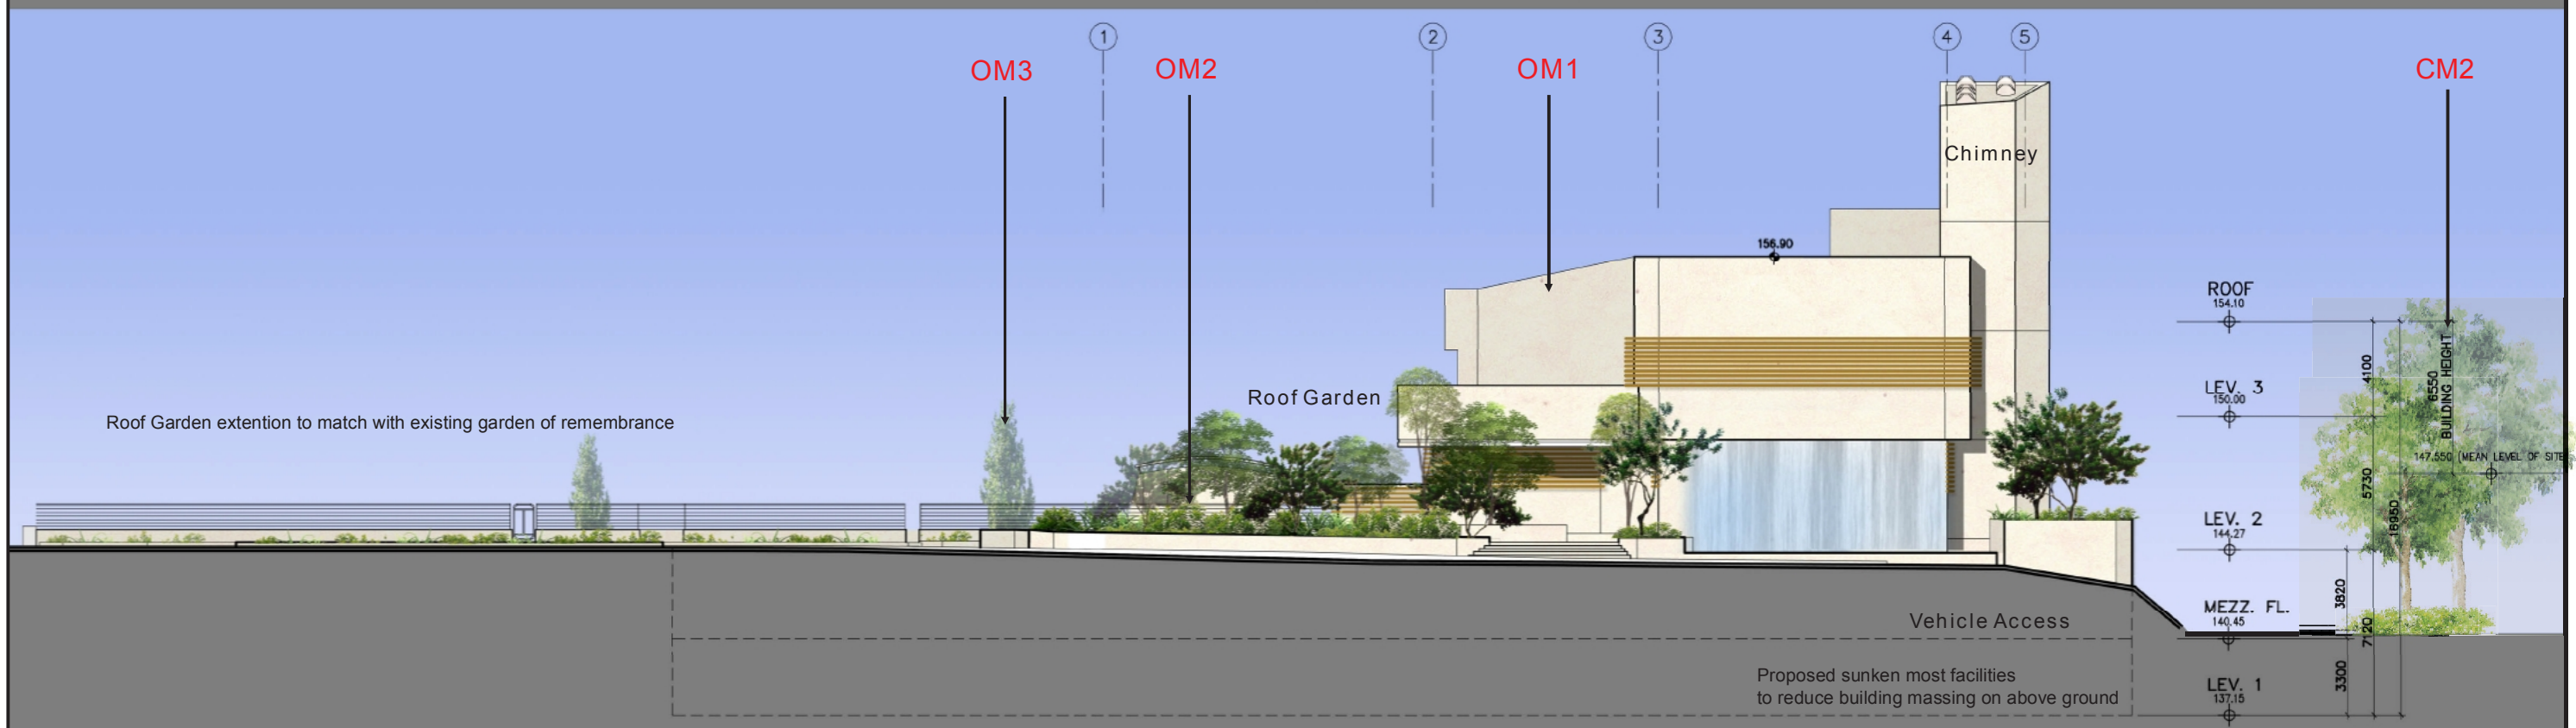

Proposed sunken most facilities to reduce building massing on above ground

SOUTH ELEVATION

	PWP No. 016NB PHASED REPROVISIONING OF CAPE COLLINSON CREMATORIUM PROPOSED MITIGATION MEASURES SECTION		SCALE	1:300 @ A3	DATE	FEB 2009
	(SHEET 2 OF 2)		CHECK	ST	DRAWN	ST
			JOB No.	60028568	DRAWING No.	FIGURE 6.10
			REV	-		