


LEGEND:



ELEVATION IN FIGURE 2.3

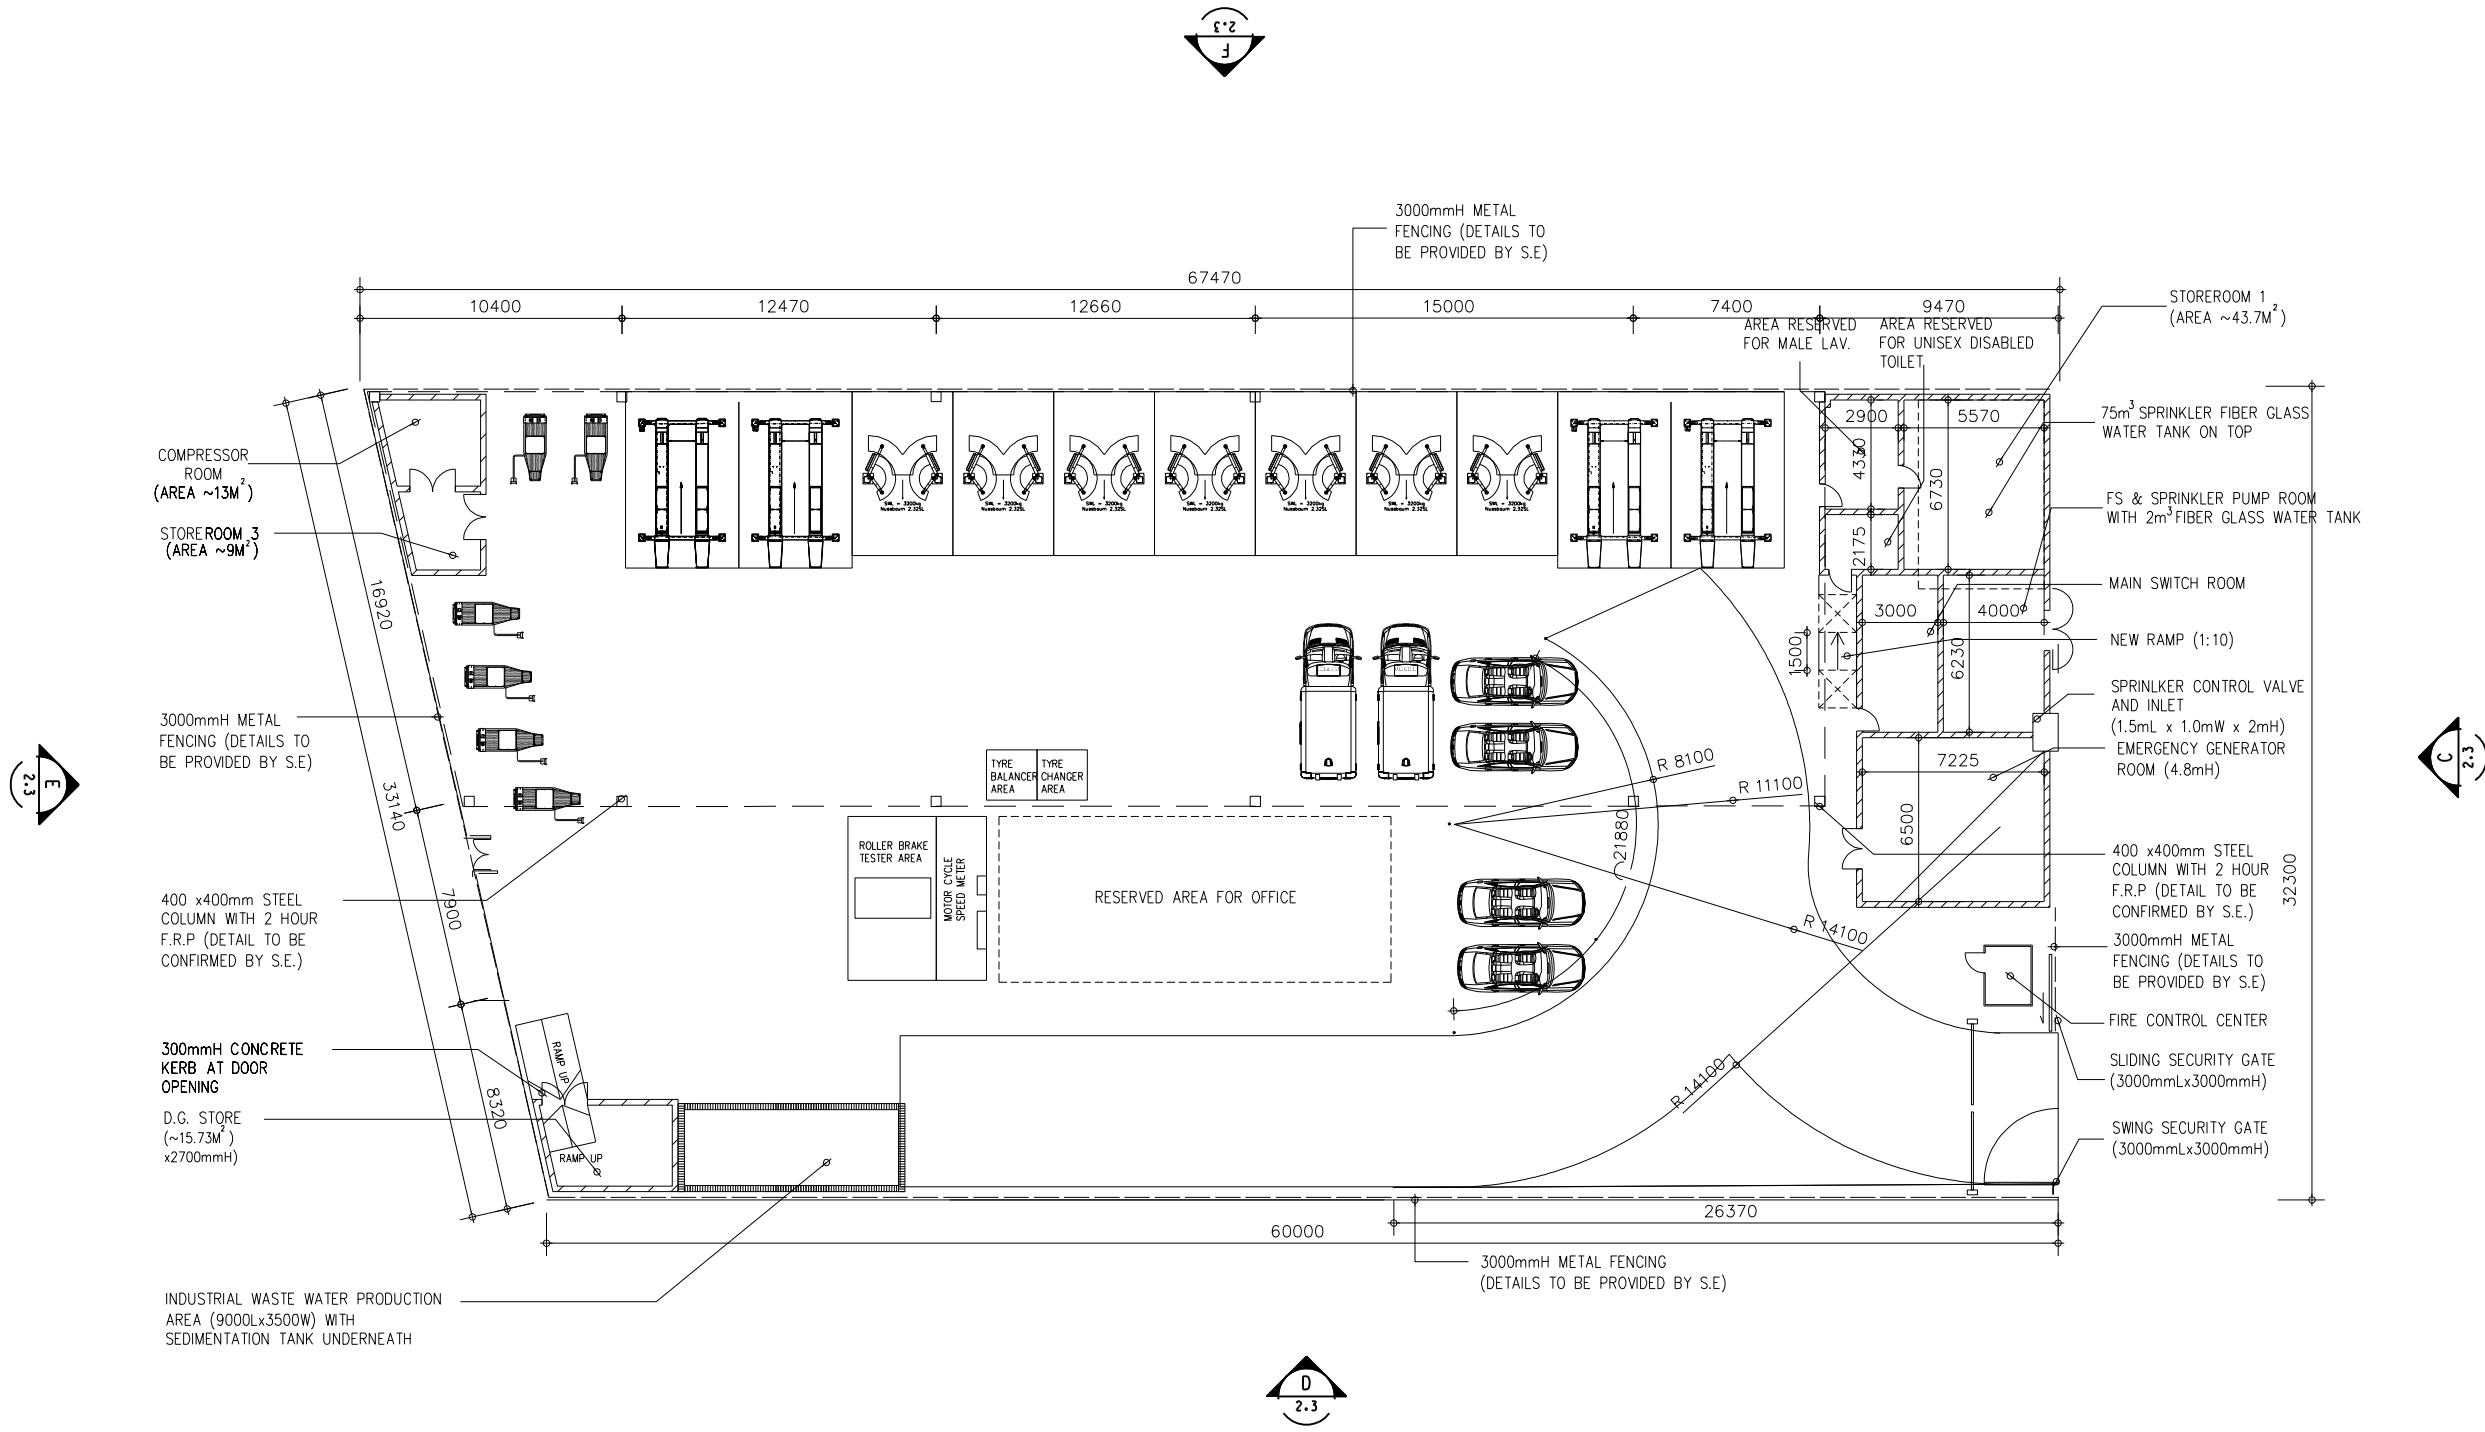

GROUND FLOOR PLAN

Rev	Issue State	Amendment	By	Chk.	App.	Date

Client

機電工程署
EMSD

建築署
Architectural Services Department

MEINHARDT
Meinhardt Infrastructure and Environment Limited
邁進基建築環境工程顧問有限公司

Project: Quotation No. ASD/PSB/PM1/PM14/01/11
Consultancy Services for Application for Environmental Permit under the Environmental Impact Assessment Ordinance for Construction of EMSD Hong Kong Workshop at Sheung On Street, Chai Wan

Title: GROUND FLOOR LAYOUT PLAN OF THE PRELIMINARY DESIGN
初步設計的地面平面圖

Drawn	Checked	Approved
Scale: 1 : 300 @ A3	CAD File No. Figure No. 2.1.dgn	Date
First Issued	Figure No.	Rev.

Copyright Reserved
版權所有 不得翻印

PLOT DRW: K:\9253\CAD Admin\A3_colour.dwg
 MODELNAME: K:\9253\Drawings\Final\ES\Figure 2.dgn
 DATE: 3/26/2012 3:55:35 PM