


EAST ELEVATION

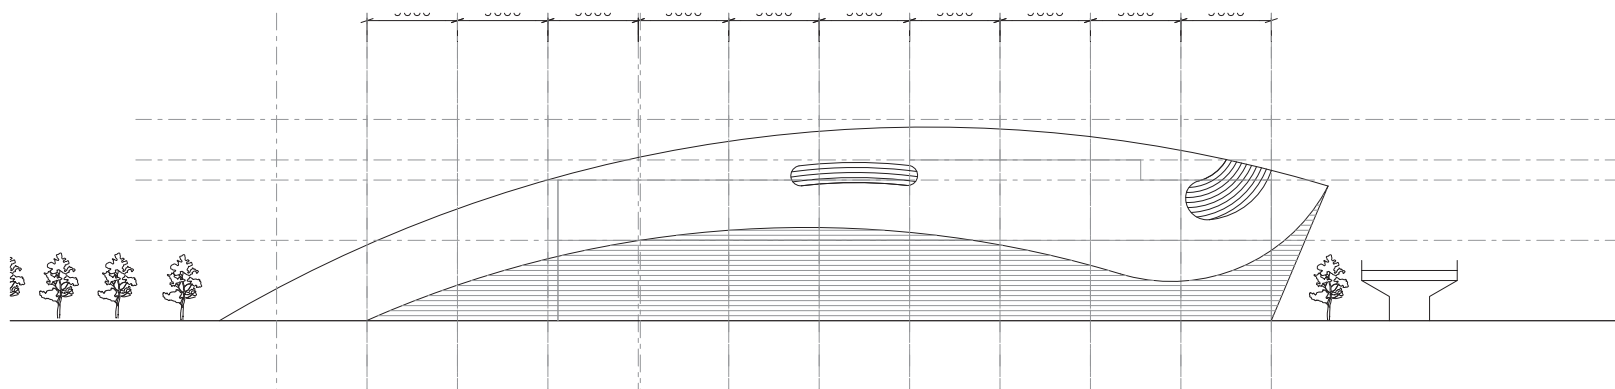

WEST ELEVATION

Rev	Description	By	Date

Consultant



Project Title
 AGREEMENT NO. CE43/2010 (HY)
 CENTRAL KOWLOON ROUTE -
 DESIGN AND CONSTRUCTION

Drawing Title
 YAU MA TEI VENTILATION BUILDING -
 WEST AND EAST ELEVATION

Drawing No.	10.10.3	Rev.	
Drawn	Date SEPT 2012	Checked	Approved
Scale	1:250 @ A1 / 1:500 @ A3		

COPYRIGHT RESERVED

