


TYPICAL ROOF PLAN
SCALE 1:100

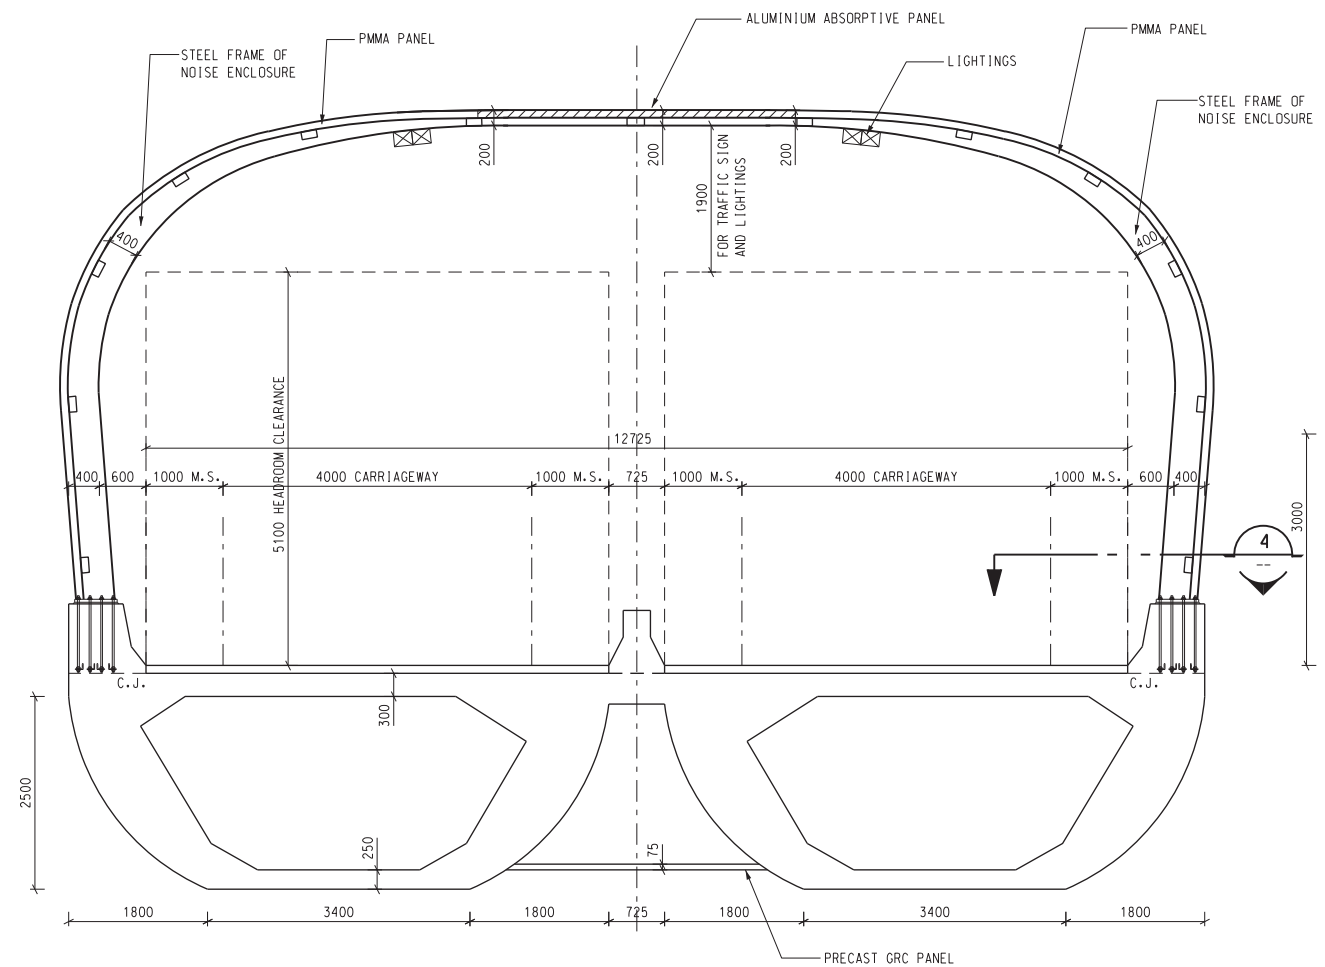

Rev	Description	By	Date

Consultant
ARUP **Mott MacDonald**

Project Title
 AGREEMENT NO. CE43/2010 (HY)
 CENTRAL KOWLOON ROUTE -
 DESIGN AND CONSTRUCTION

Drawing Title
 YAU MA TEI NOISE BARRIERS -
 FULL-ENCLOSURE (GASGOIGNE ROAD)
 SECTION

Drawing No.	10.10.8	Rev.	
Drawn	Date	Checked	Approved
Scale	NTS	Status	

COPYRIGHT RESERVED
路政署
HIGHWAYS DEPARTMENT
主要工程管理處
 MAJOR WORKS PROJECT MANAGEMENT OFFICE