



SOUTH ELEVATION

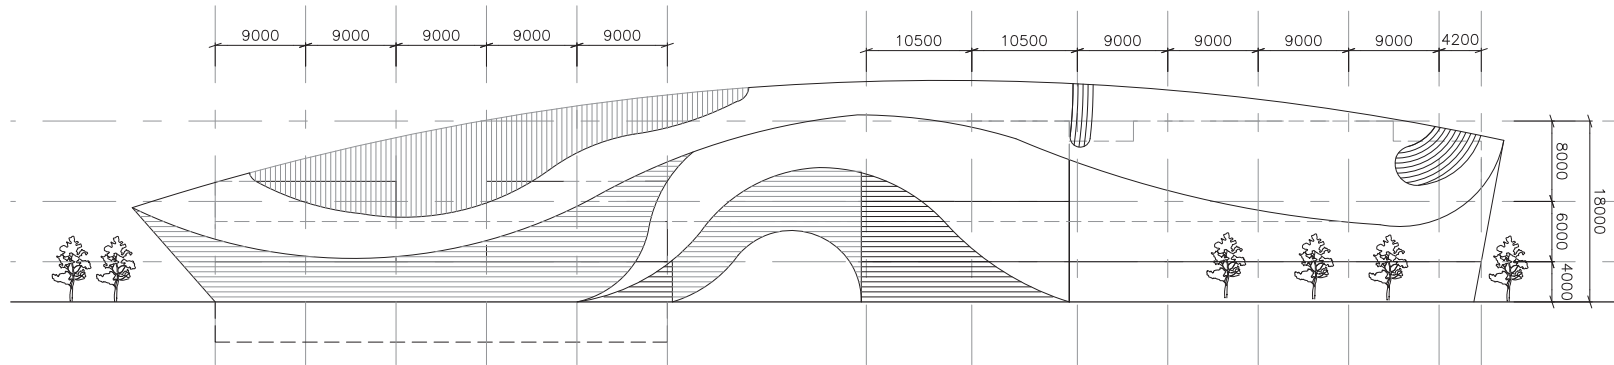

NORTH ELEVATION

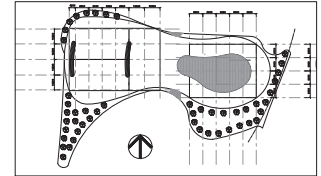

Rev	Description	By	Date

Consultant  
**ARUP** **Mott MacDonald**

Project Title  
 AGREEMENT NO. CE43/2010 (HY)  
 CENTRAL KOWLOON ROUTE -  
 DESIGN AND CONSTRUCTION

Drawing Title  
 KAI TAK VENTILATION BUILDING -  
 SOUTH AND NORTH ELEVATION

Drawing No.	10.12.5	Rev.	
Drawn		Date	SEPT 2012
Scale	1:250 @ A1 / 1:500 @ A3	Checked	
		Approved	

COPYRIGHT RESERVED

路政署  
**HIGHWAYS DEPARTMENT**  
 主要工程管理局  
**MAJOR WORKS PROJECT MANAGEMENT OFFICE**