




-  Locations with Negative Pressure
-  Plant Rooms with Negative Pressure
-  Exhaust Fan

Rev.	Date	Description	Drawn	Checked

Department (Project Proponent) 部門 (項目負責人):
 Food and Environmental Hygiene Department
 食物環境衛生署

Department (Works) 部門 (工程):
 Architectural Services Department
 建築署




Lead Architect (Consultancy Agreement No. 9AX 034):
 建築顧問 (顧問合約編號: 9AX 034):
 P&T Architects and Engineers Ltd
 巴馬丹拿建築及工程師有限公司

Project Title 項目名稱:
 REPROVISIONING OF FEHD SAI YEE STREET ENVIRONMENTAL HYGIENE OFFICES-CUM-VEHICLE DEPOT AT YEN MING ROAD, WEST KOWLOON RECLAMATION AREA
 在西九龍填海區欽明路重置食物環境衛生署洗衣街環境衛生辦事處暨車房

Drawing Title 圖則名稱:
 Outline Layout Plan (Ground Floor)

Drawing No. 圖則編號		Figure 3-1A			
Designed 設計	FYS	Drawn 繪圖	FYS	Checked 校核	ICWR
Approved 批准	HTMI	Date 日期	JUN 2013	Status 狀態	AS SHOWN
					FINAL

 URS Hong Kong Ltd

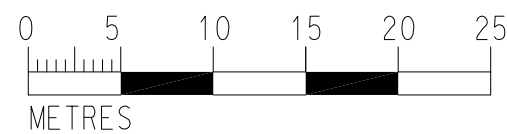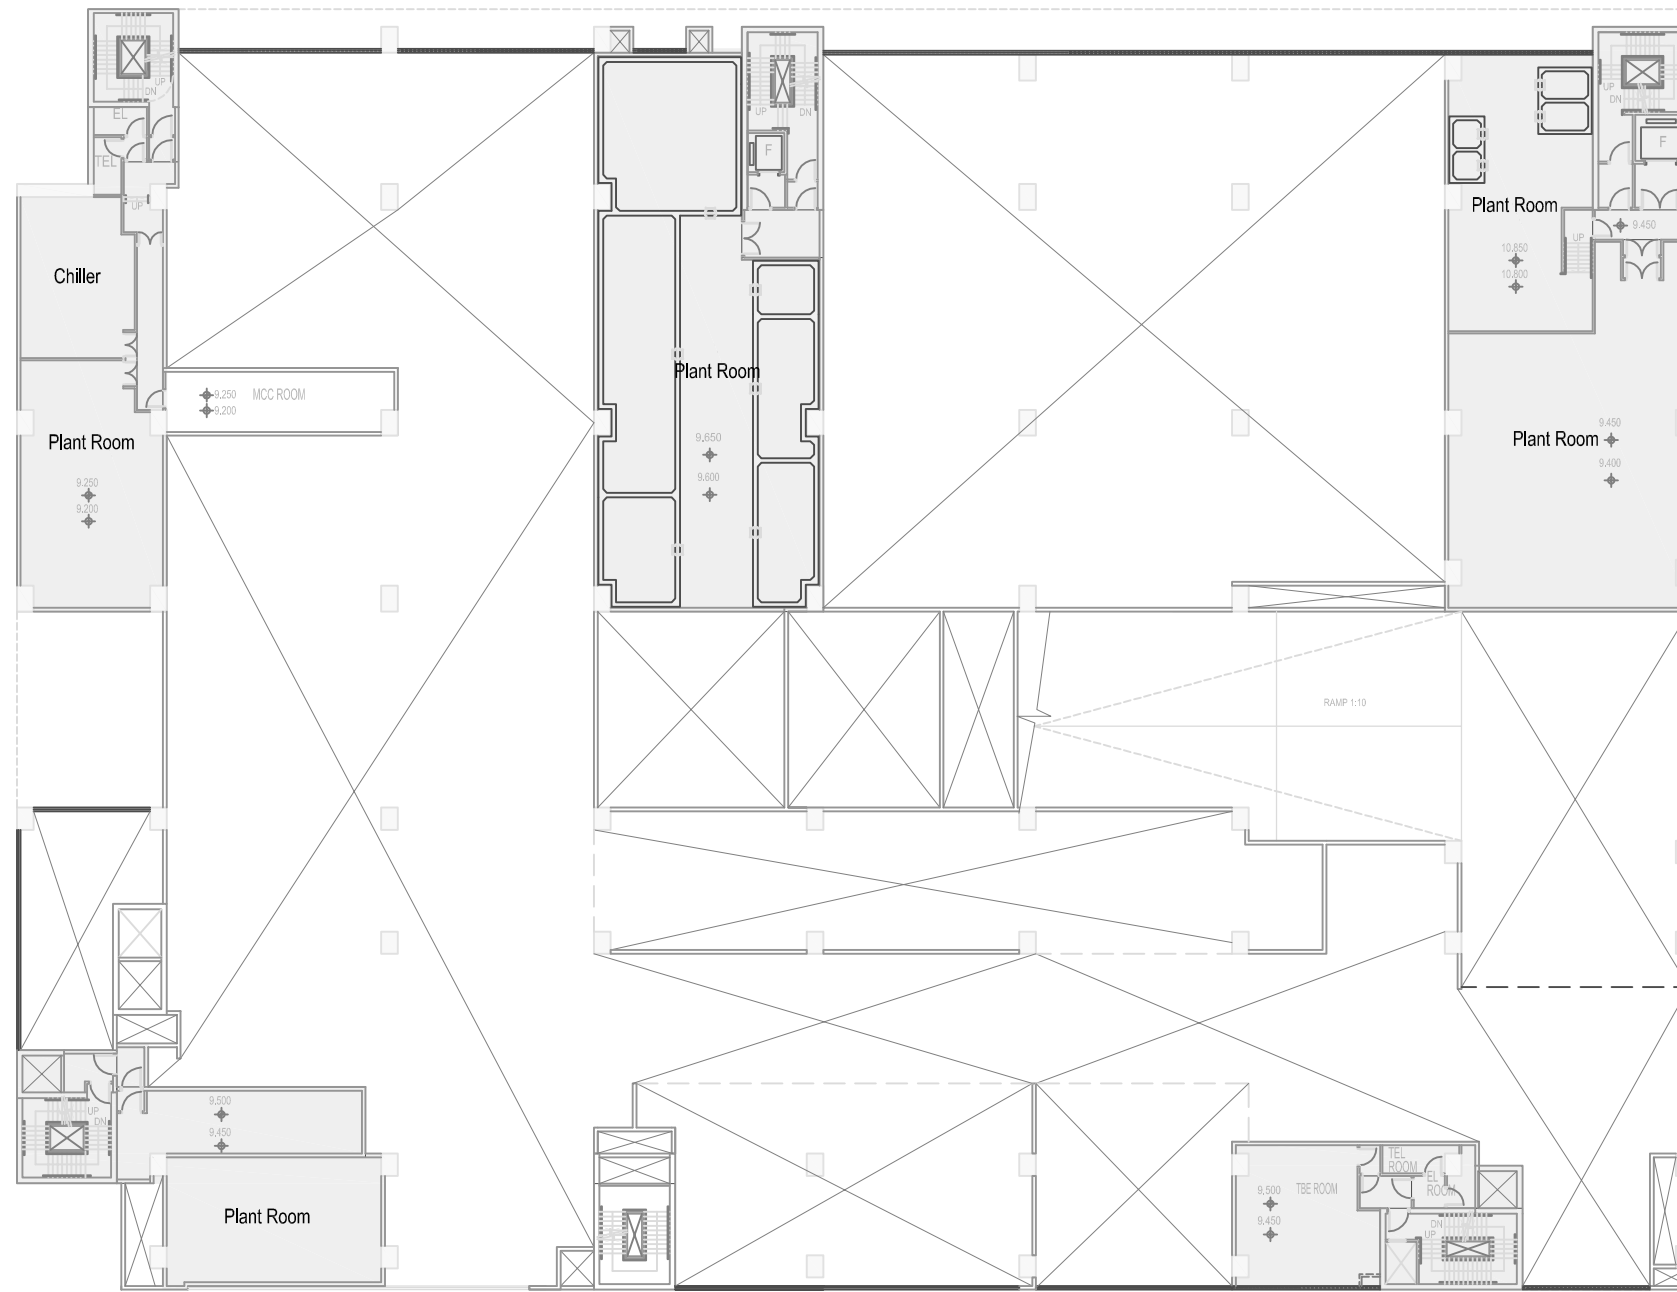 

Remarks: The plan are subject to revision and finalization in later stages.

Rev.	Date	Description	Drawn	Checked

Department (Project Proponent) 部門 (項目負責人):
Food and Environmental Hygiene Department
食物環境衛生署

Department (Works) 部門 (工程):
Architectural Services Department
建築署




Lead Architect (Consultancy Agreement No. 9AX 034):
P&T Architects and Engineers Ltd
巴馬丹拿建築及工程師有限公司

Project Title 項目名稱:
REPROVISIONING OF FEHD SAI YEE STREET ENVIRONMENTAL HYGIENE OFFICES-CUM-VEHICLE DEPOT AT YEN MING ROAD, WEST KOWLOON RECLAMATION AREA
在西九龍填海區欽明路重置食物環境衛生署洗衣街環境衛生辦事處暨車房

Drawing Title 圖則名稱:
Outline Layout Plan (Upper Ground Floor)

Drawing No.		Figure 3-1B			
Designed	Drawn	Checked	Scale	AS SHOWN	
FYS	FYS	ICWR	北橋	AS SHOWN	
Approved	Date	Status			
HTMI	JUN 2013	最終	FINAL		

URS URS Hong Kong Ltd

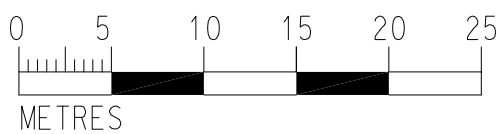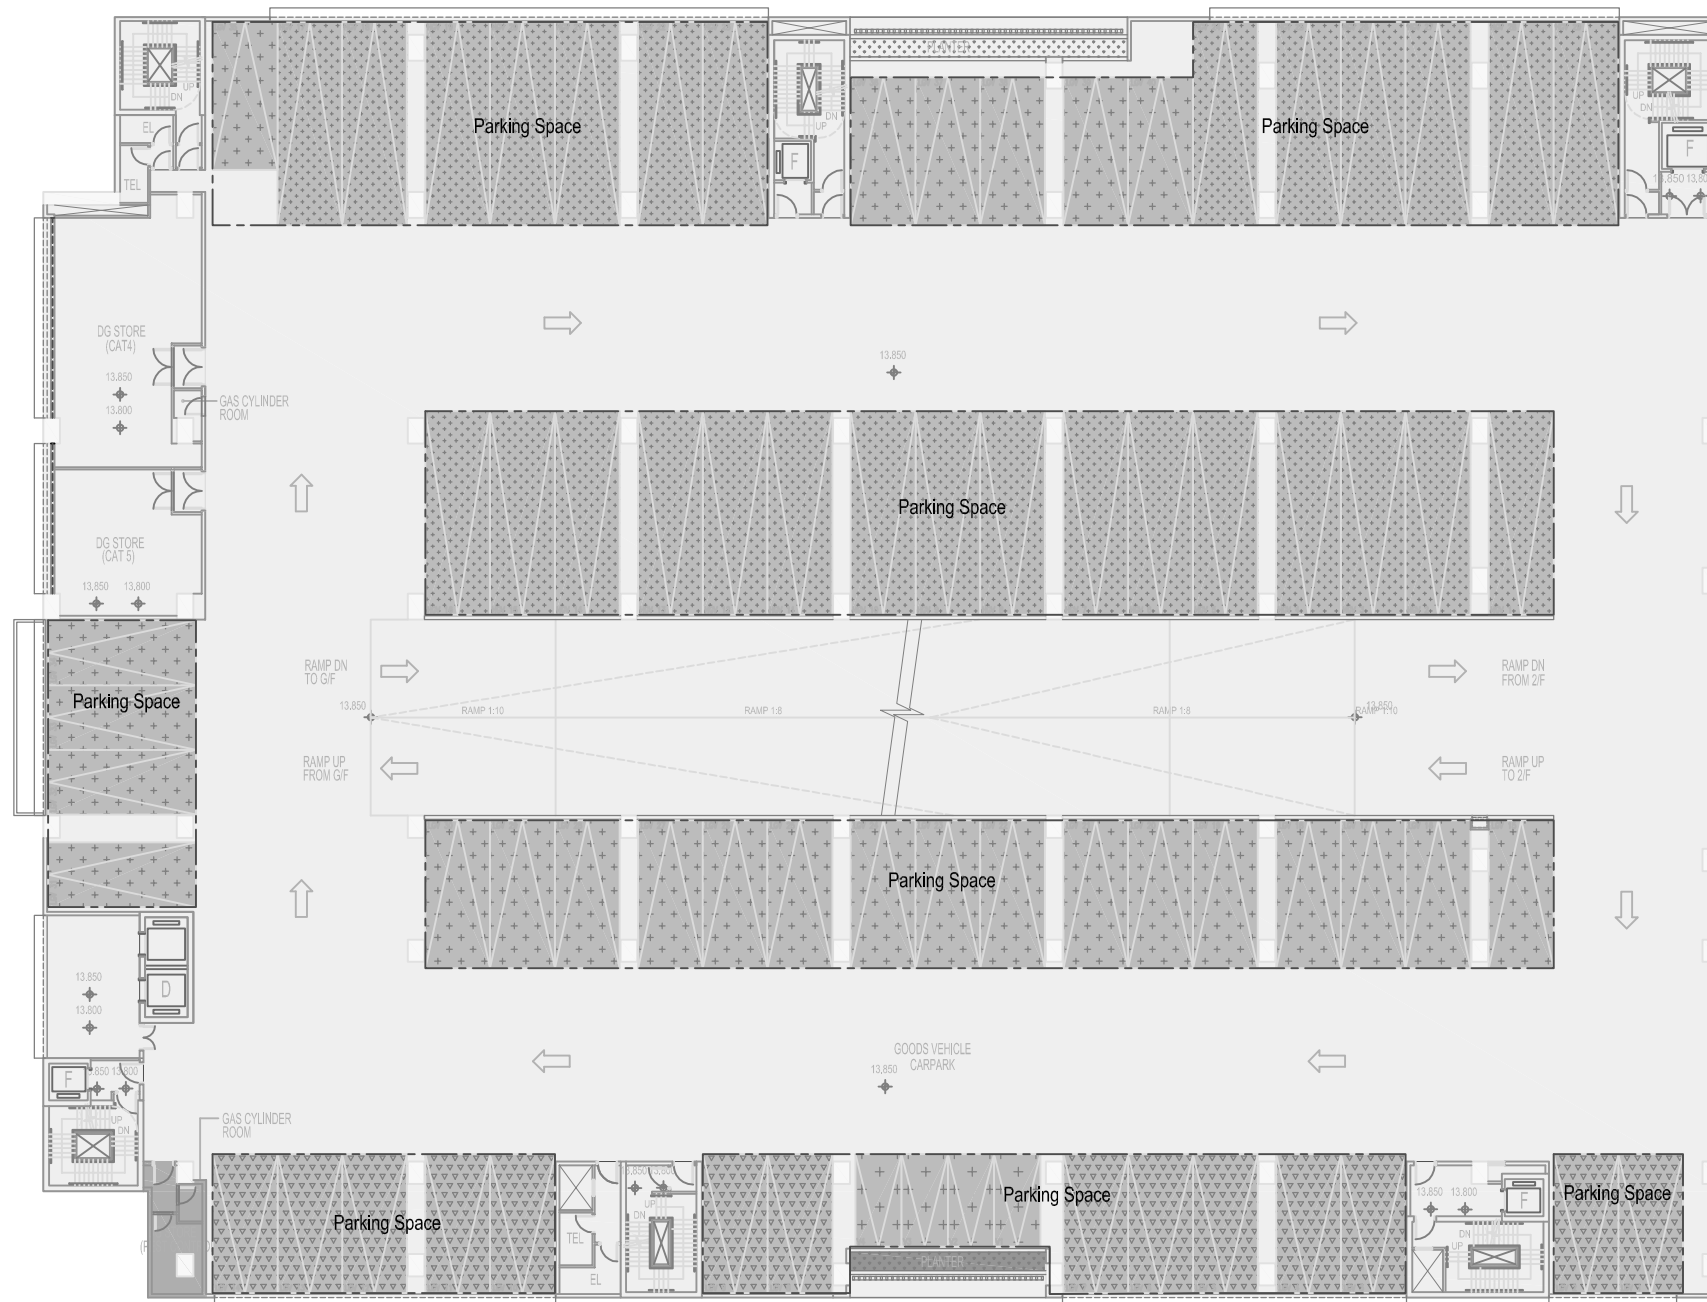 


LEGEND

Parking Spaces

Remarks: The plan are subject to revision and finalization in later stages.

Rev.	Date	Description	Drawn	Checked

Department (Project Proponent) 部門 (項目負責人):

 

Department (Works) 部門 (工程):



Lead Architect (Consultancy Agreement No. 9AX 034):
建築顧問 (顧問合約編號: 034)





Project Title 項目名稱
REPROVISIONING OF FEHD SAI YEE STREET ENVIRONMENTAL HYGIENE OFFICES-CUM-VEHICLE DEPOT AT YEN MING ROAD, WEST KOWLOON RECLAMATION AREA
在西九龍填海區欽明路重置食物環境衛生署洗衣街環境衛生辦事處暨車房

Drawing Title 圖則名稱

Outline Layout Plan
(First Floor)

Drawing No.		Figure 3-1C			
設計	繪圖	Drawn	Checked	Scale	AS SHOWN
FYS	FYS	ICWR	ICWR	北橋	AS SHOWN
		Date	Date	Status	Status
		JUN	JUN		FINAL
		2013	2013		



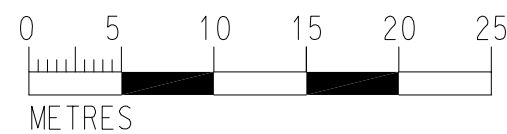 


LEGEND

Parking Spaces

Remarks: The plan are subject to revision and finalization in later stages.

Rev.	Date	Description	Drawn	Checked

Department (Project Proponent) 部門 (項目倡議人):
 Food and Environmental Hygiene Department
 食物環境衛生署

Department (Works) 部門 (工程):
 Architectural Services Department
 建築署




Lead Architect (Consultancy Agreement No. 9AX 034):
 建築顧問 (顧問合約編號 9AX 034):
 P&T Architects and Engineers Ltd
 巴馬丹拿建築及工程師有限公司

Project Title 項目名稱
 REPROVISIONING OF FEHD SAI YEE STREET ENVIRONMENTAL HYGIENE OFFICES-CUM-VEHICLE DEPOT AT YEN MING ROAD, WEST KOWLOON RECLAMATION AREA
 在西九龍填海區欽明路重置食物環境衛生署洗衣街環境衛生辦事處暨車房

Drawing Title 圖則名稱
 Outline Layout Plan (Second Floor)

Drawing No. 圖則編號		Figure 3-1D			
Designed 設計	FYS	Drawn 繪圖	FYS	Checked 校核	ICWR
Approved 批准	HTMI	Date 日期	JUN 2013	Status 階段	AS SHOWN
		Date 日期	JUN 2013	Status 階段	FINAL


 URS Hong Kong Ltd

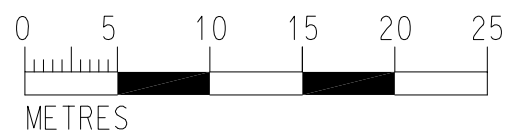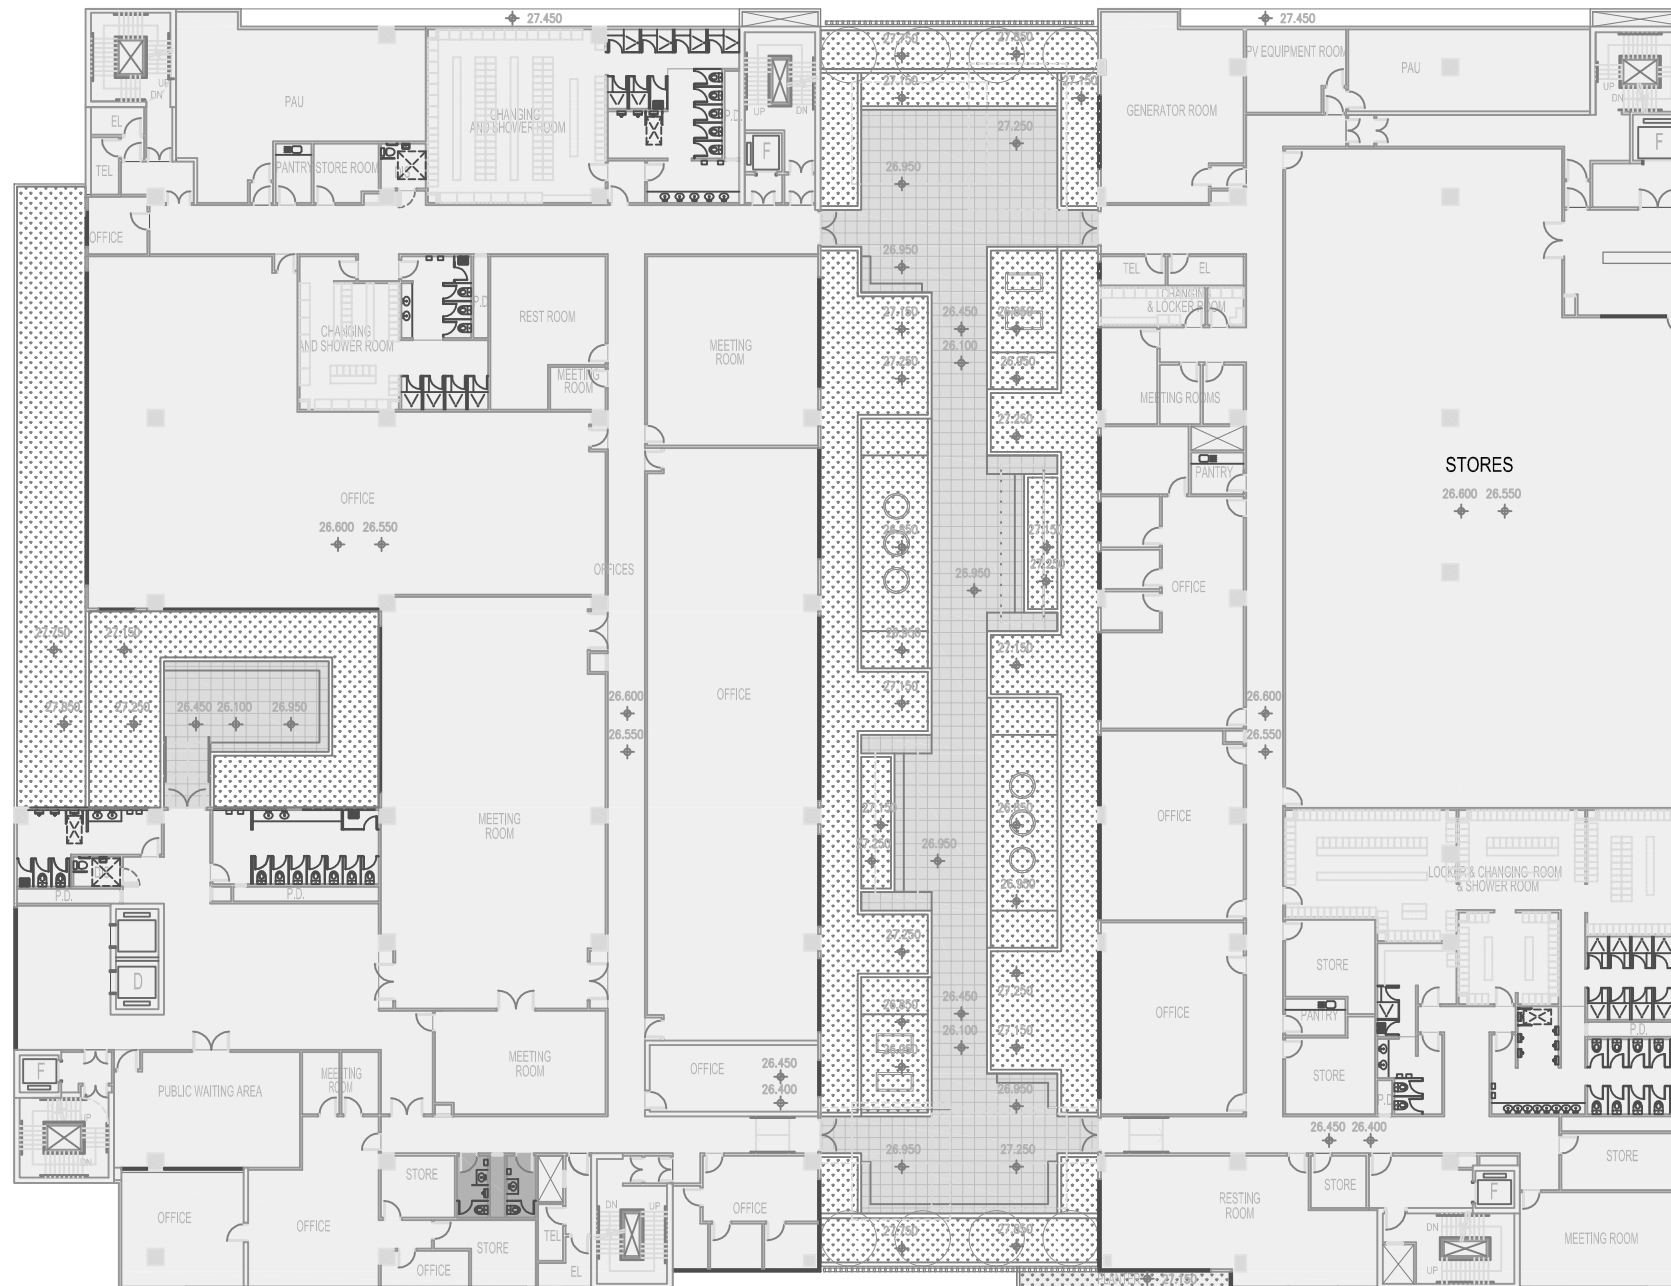 


Remarks: The plan are subject to revision and finalization in later stages.

Rev.	Date	Description	Drawn	Checked

Department (Project Proponent) 部門 (項目負責人):

 

Department (Works) 部門 (工程):

 

Lead Architect (Consultancy Agreement No. 9AX 034):
建築顧問 (顧問合約編號: 9AX 034)






Project Title 項目名稱
REPROVISIONING OF FEHD SAI YEE STREET ENVIRONMENTAL HYGIENE OFFICES-CUM-VEHICLE DEPOT AT YEN MING ROAD, WEST KOWLOON RECLAMATION AREA
在西九龍填海區欽明路重置食物環境衛生署洗衣街環境衛生辦事處暨車房

Drawing Title 圖則名稱

Outline Layout Plan (Third Floor)

Drawing No. 圖則編號		Figure 3-1E				
Designed 設計	FYS	Drawn 繪圖	FYS	Checked 校核	ICWR	Scale 比例
Approved 核准	HTMI	Date 日期	JUN 2013	Status 狀態	AS SHOWN	FINAL




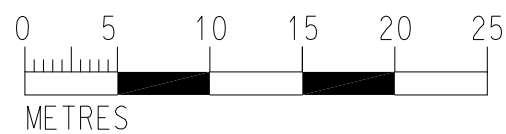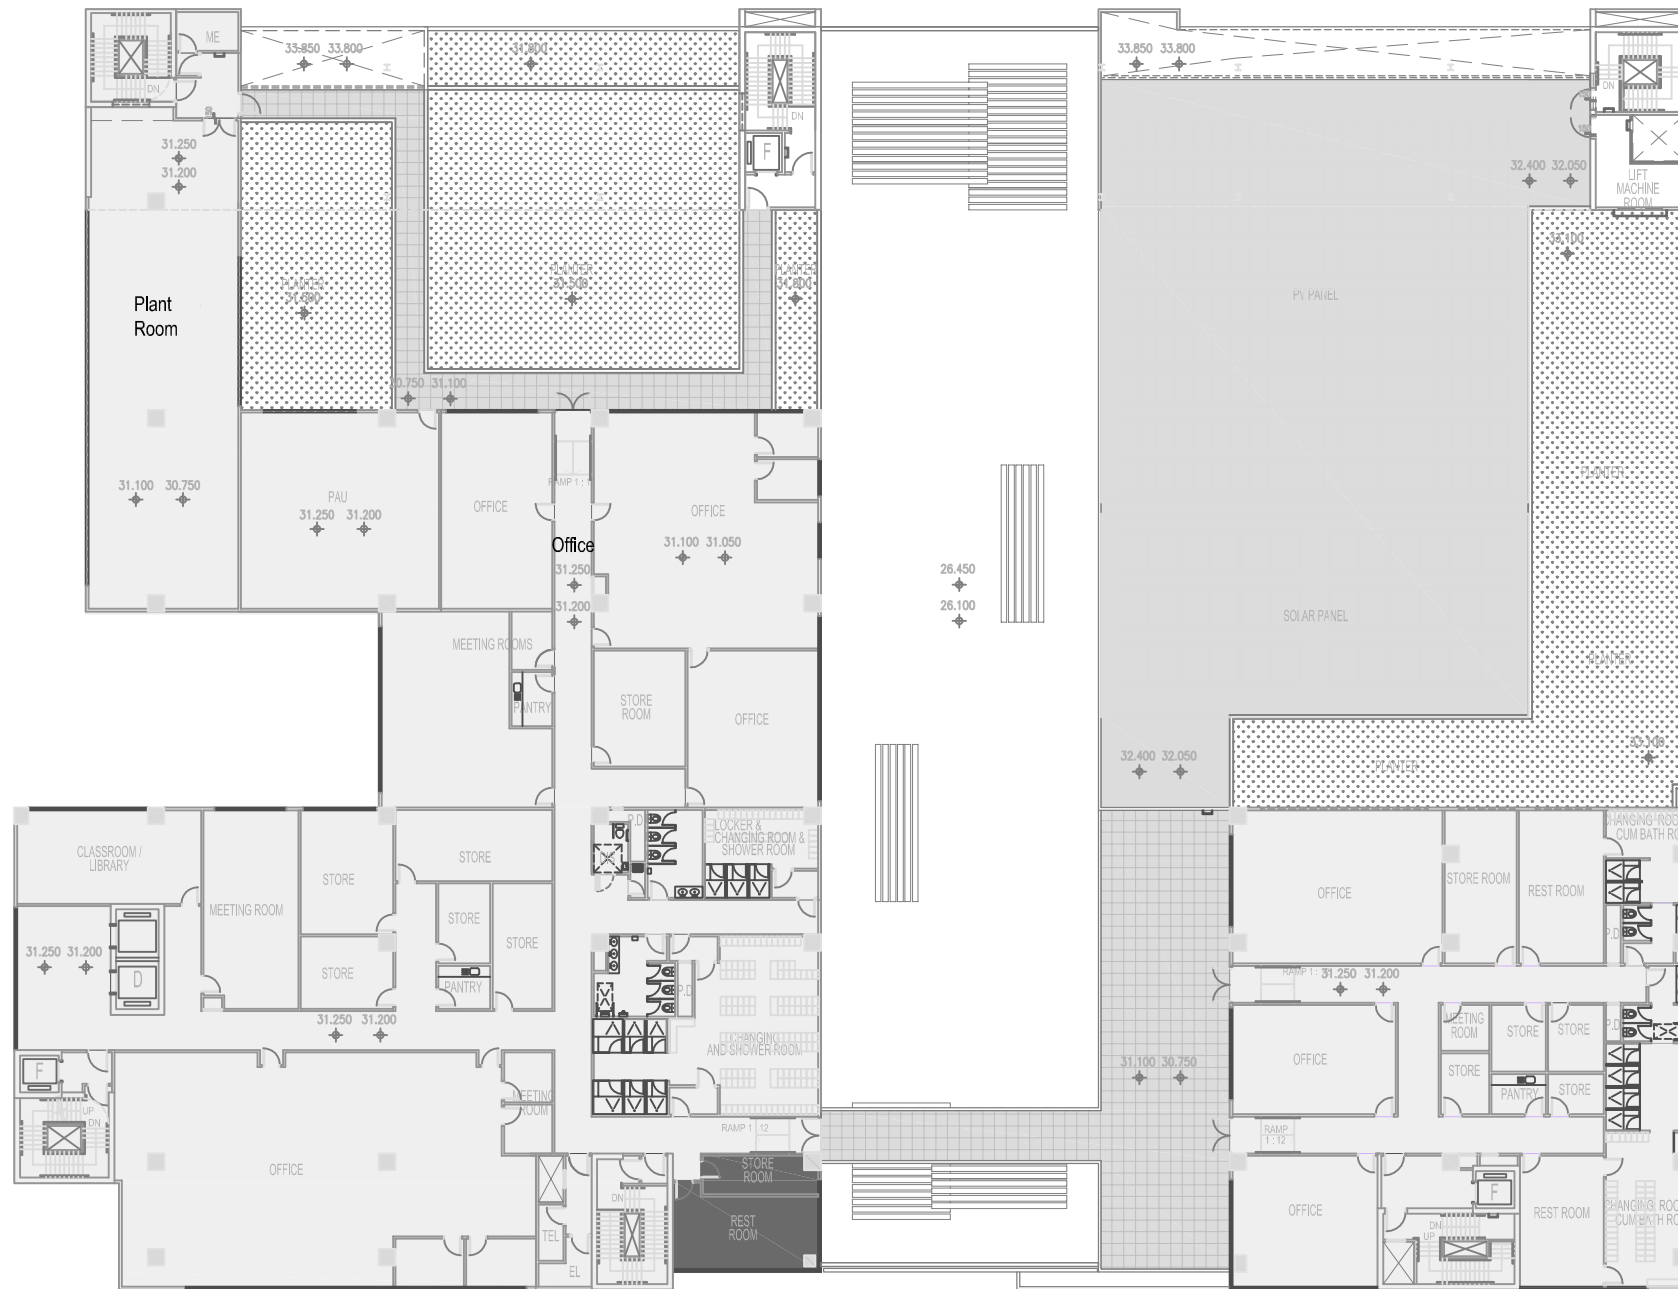 

Remarks: The plan are subject to revision and finalization in later stages.

Rev.	Date	Description	Drawn	Checked

Department (Project Proponent) 部門 (項目負責人):

 

Department (Works) 部門 (工程):



Lead Architect (Consultancy Agreement No. 9AX 034):
建築顧問 (顧問合約編號: 034)





Project Title 項目名稱
REPROVISIONING OF FEHD SAI YEE STREET ENVIRONMENTAL HYGIENE OFFICES-CUM-VEHICLE DEPOT AT YEN MING ROAD, WEST KOWLOON RECLAMATION AREA
在西九龍填海區欽明路重置食物環境衛生署洗衣街環境衛生辦事處暨車房

Drawing Title 圖則名稱

Outline Layout Plan
(Fourth Floor)

Drawing No.		Figure 3-1F			
設計	繪圖	校核	批准	比例	AS SHOWN
FYS	FYS	ICWR	AS	AS	AS
		Date	Status		
		JUN			
	HTMI	2013			FINAL



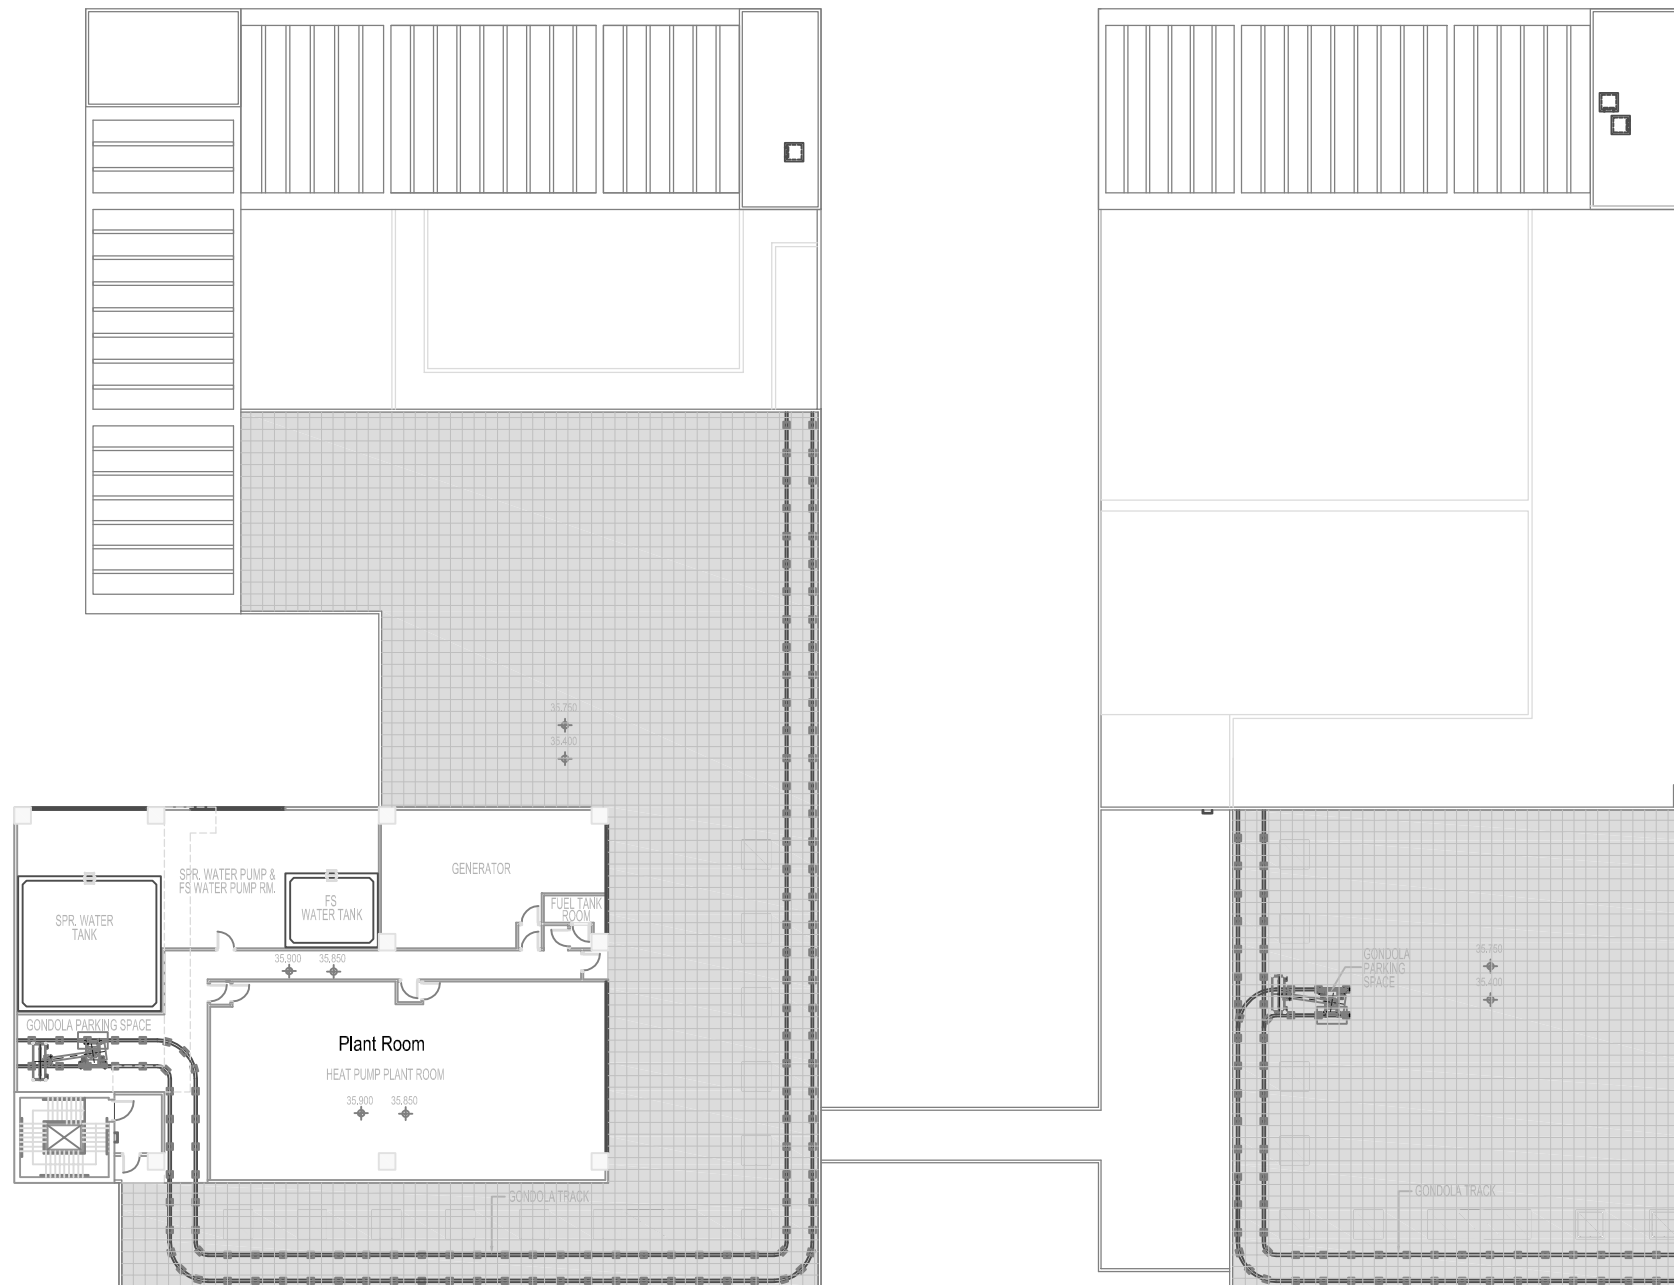 

Remarks: The plan are subject to revision and finalization in later stages.

Rev.	Date	Description	Drawn	Checked

Department (Project Proponent) 部門 (項目倡議人):
Food and Environmental Hygiene Department
食物環境衛生署

Department (Works) 部門 (工程):
Architectural Services Department
建築署




Lead Architect (Consultancy Agreement No. 9AX 034):
 建築顧問 (顧問合約編號 9AX 034):
P&T Architects and Engineers Ltd
 巴馬丹拿建築及工程師有限公司

Project Title 項目名稱:
REPROVISIONING OF FEHD SAI YEE STREET ENVIRONMENTAL HYGIENE OFFICES-CUM-VEHICLE DEPOT AT YEN MING ROAD, WEST KOWLOON RECLAMATION AREA
 在西九龍填海區欽明路重置食物環境衛生署洗衣街環境衛生辦事處暨車房

Drawing Title 圖則名稱:
Outline Layout Plan (Lower Roof)


Drawing No. 圖則編號		Figure 3-1G			
Designed 設計	FYS	Drawn 繪圖	FIS	Checked 校核	ICWR
Approved 批准	HTMI	Date 日期	JUN 2013	Status 狀態	FINAL

URS URS Hong Kong Ltd

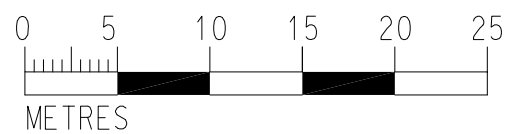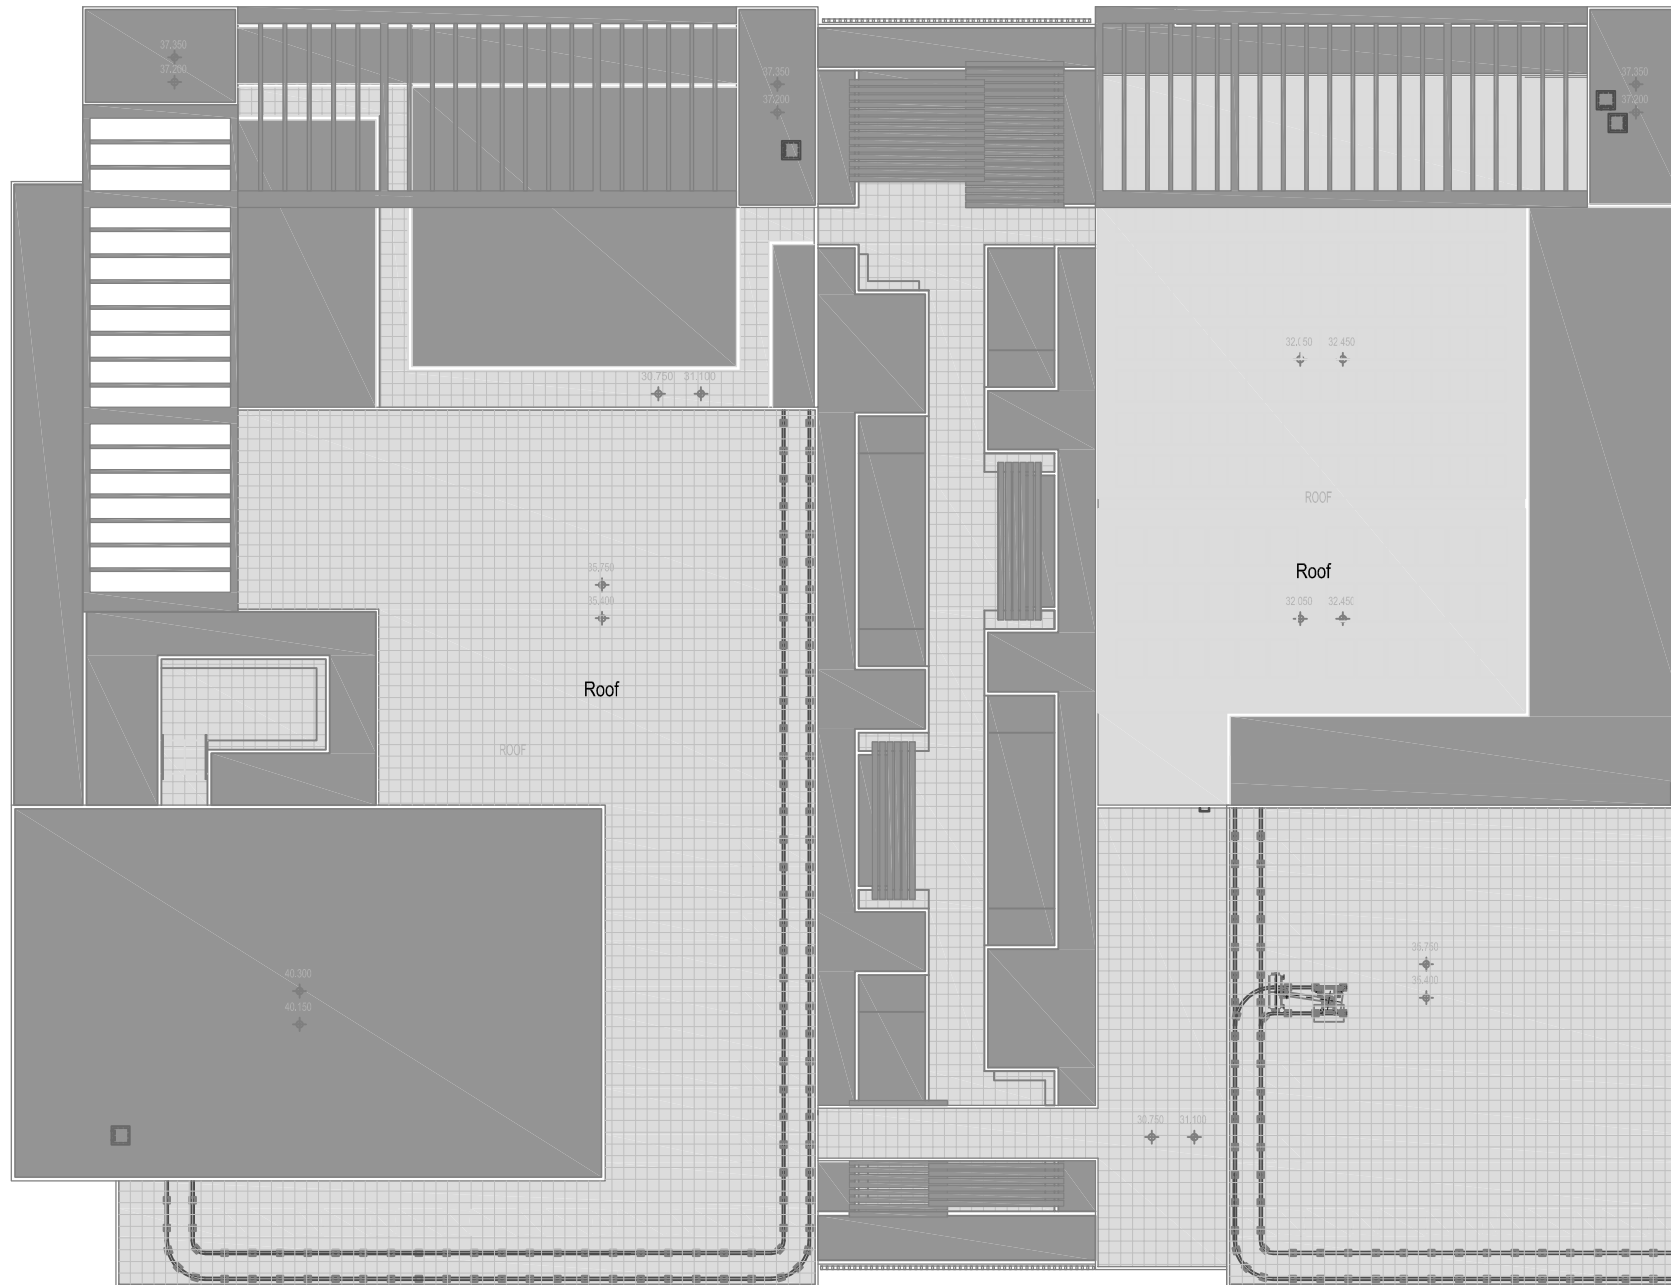 

Remarks: The plan are subject to revision and finalization in later stages.

Rev.	Date	Description	Drawn	Checked
修訂	日期	內容修訂	繪圖	校核

Department (Project Proponent) 部門 (項目倡議人):
 Food and Environmental Hygiene Department
 食物環境衛生署

Department (Works) 部門 (工程):
 Architectural Services Department
 建築署

Lead Architect (Consultancy Agreement No. 9AX 034):
 建築顧問 (顧問合約編號 9AX 034):
 P&T Architects and Engineers Ltd
 巴馬丹拿建築及工程師有限公司



Project Title 項目名稱
 REPROVISIONING OF FEHD SAI YEE STREET ENVIRONMENTAL HYGIENE OFFICES-CUM-VEHICLE DEPOT AT YEN MING ROAD, WEST KOWLOON RECLAMATION AREA
 在西九龍填海區欽明路重置食物環境衛生署洗衣街環境衛生辦事處暨車房

Drawing Title 圖則名稱
 Outline Layout Plan (Roof)


Drawing No.		Figure 3-1H			
設計	繪圖	校核	校核	比例	AS SHOWN
FYS	FYS	ICWR	ICWR	AS SHOWN	AS SHOWN
批准	日期	日期	日期	日期	日期
HTMI	2013	JUN	2013	JUN	FINAL

 URS Hong Kong Ltd


Remarks: The plan are subject to revision and finalization in later stages.

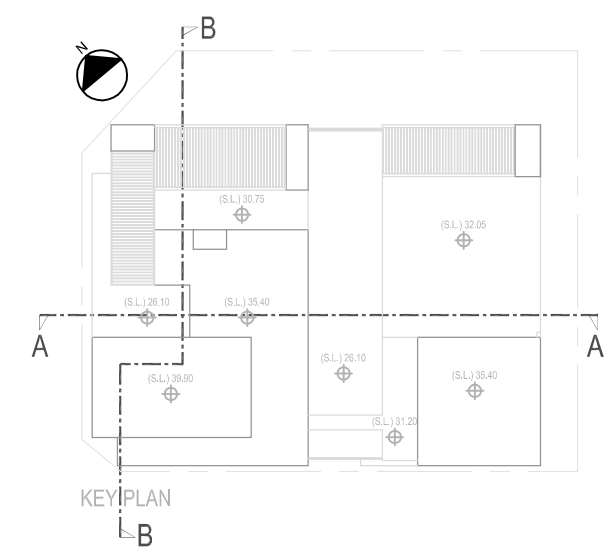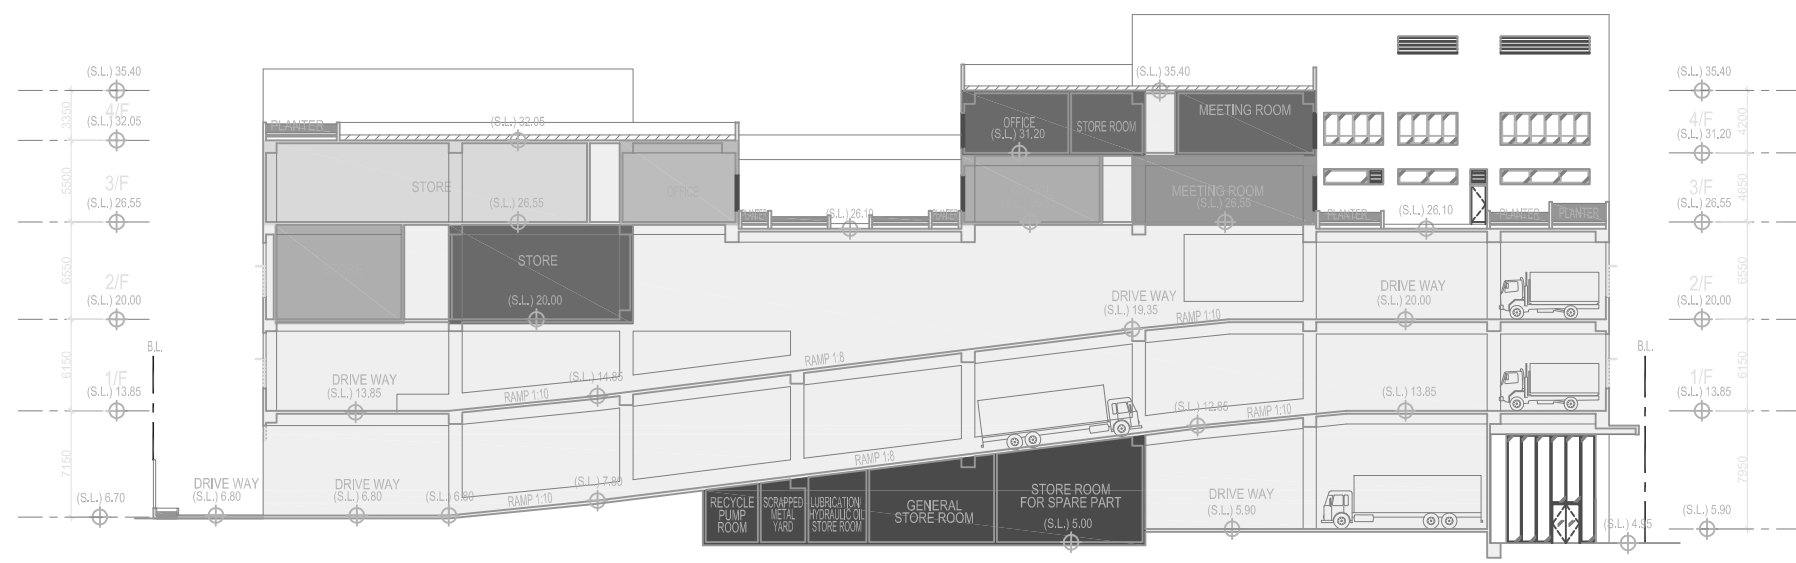

1 SECTION "A-A"

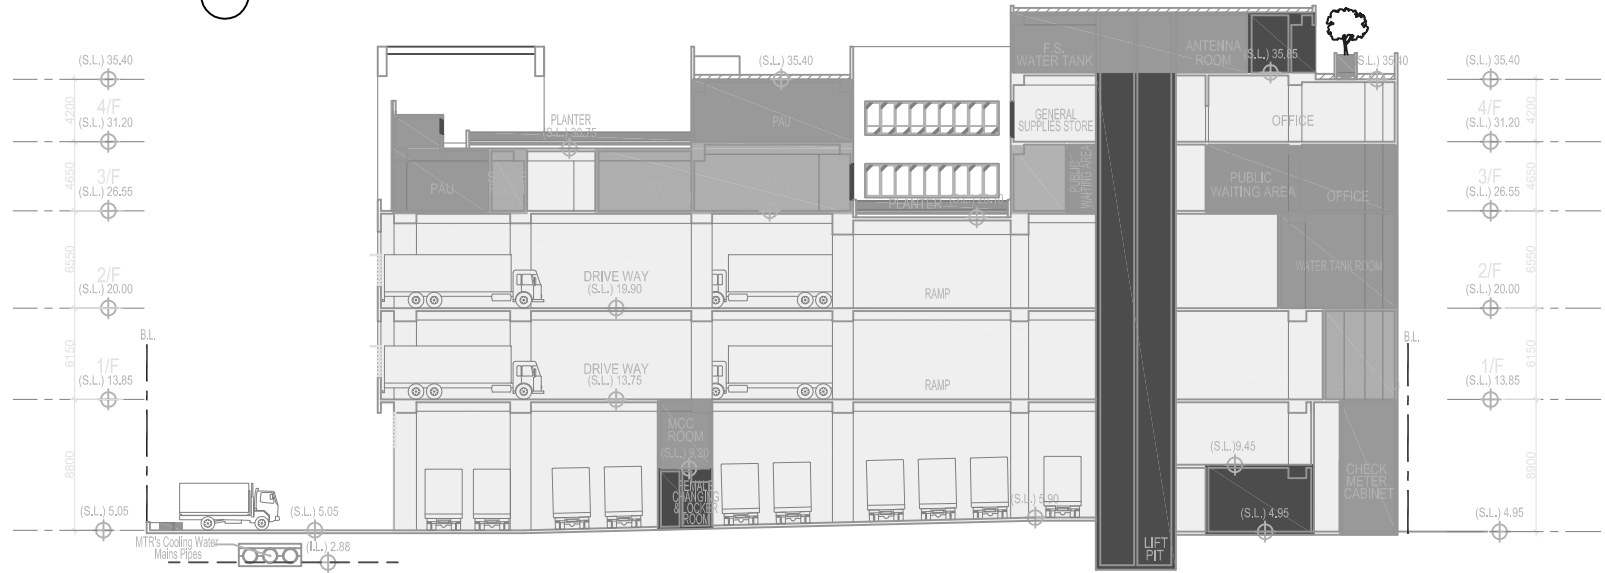

2 SECTION "B-B"

 

Rev.	Date	Description	Drawn	Checked

Department (Project Proponent) 部門 (項目負責人):
Food and Environmental Hygiene Department
食物環境衛生署

Department (Works) 部門 (工程):
Architectural Services Department
建築署

Lead Architect (Consultancy Agreement No. 9AX 034):
 建築顧問 (顧問合約編號 9AX 034):
P&T Architects and Engineers Ltd
巴馬丹拿建築及工程師有限公司

Project Title 項目名稱:
REPROVISIONING OF FEHD SAI YEE STREET ENVIRONMENTAL HYGIENE OFFICES-CUM-VEHICLE DEPOT AT YEN MING ROAD, WEST KOWLOON RECLAMATION AREA
在西九龍填海區欽明路重置食物環境衛生署洗衣街環境衛生辦事處暨車房



Drawing Title 圖則名稱:
Outline Layout Plan (Section 1 of 3)

Design No.	Figure 3-11


Designed	Drawn	Checked	Scale
FYS	FYS	ICWR	AS SHOWN
Approved	Date	Status	
HTML	JUN 2013	FINAL	

URS URS Hong Kong Ltd


Remarks: The plan are subject to revision and finalization in later stages.

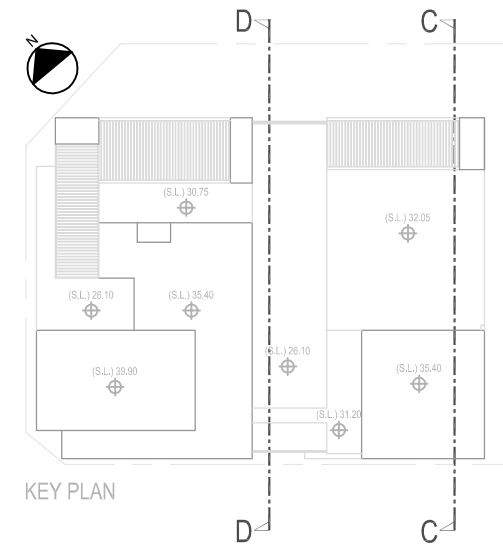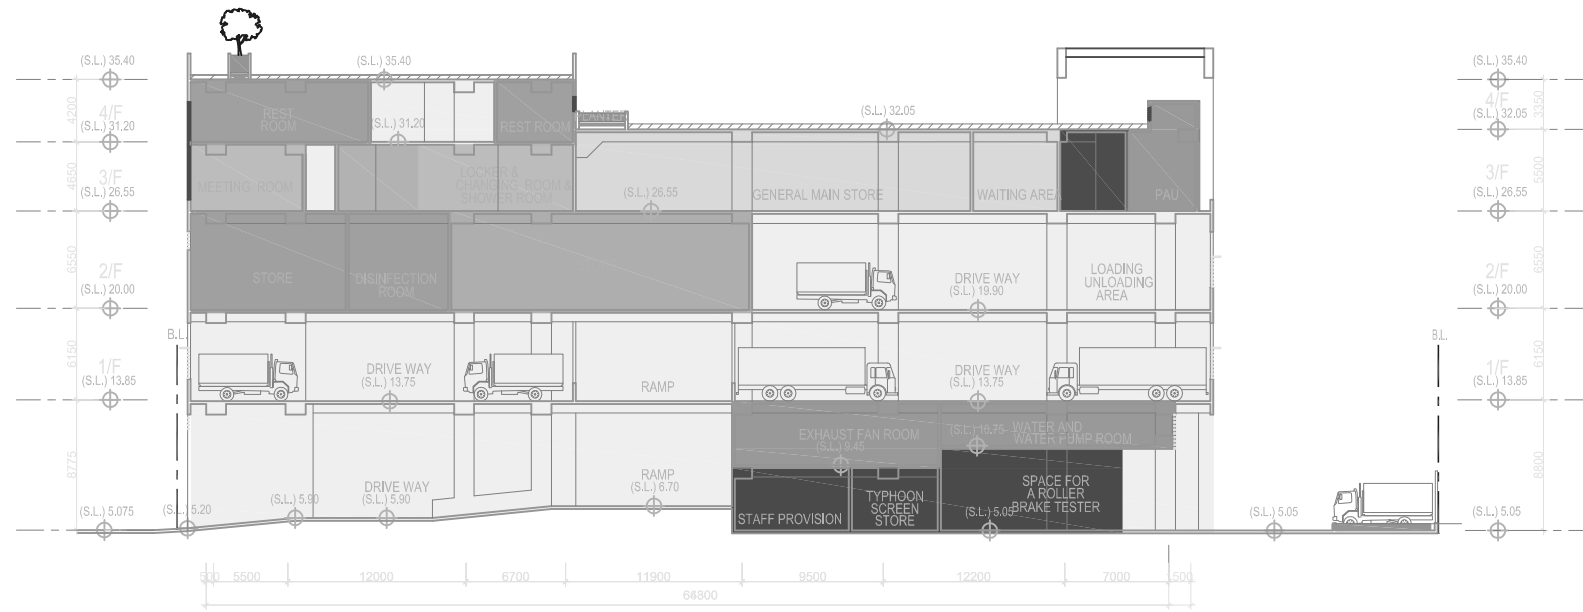

3 SECTION "C-C"

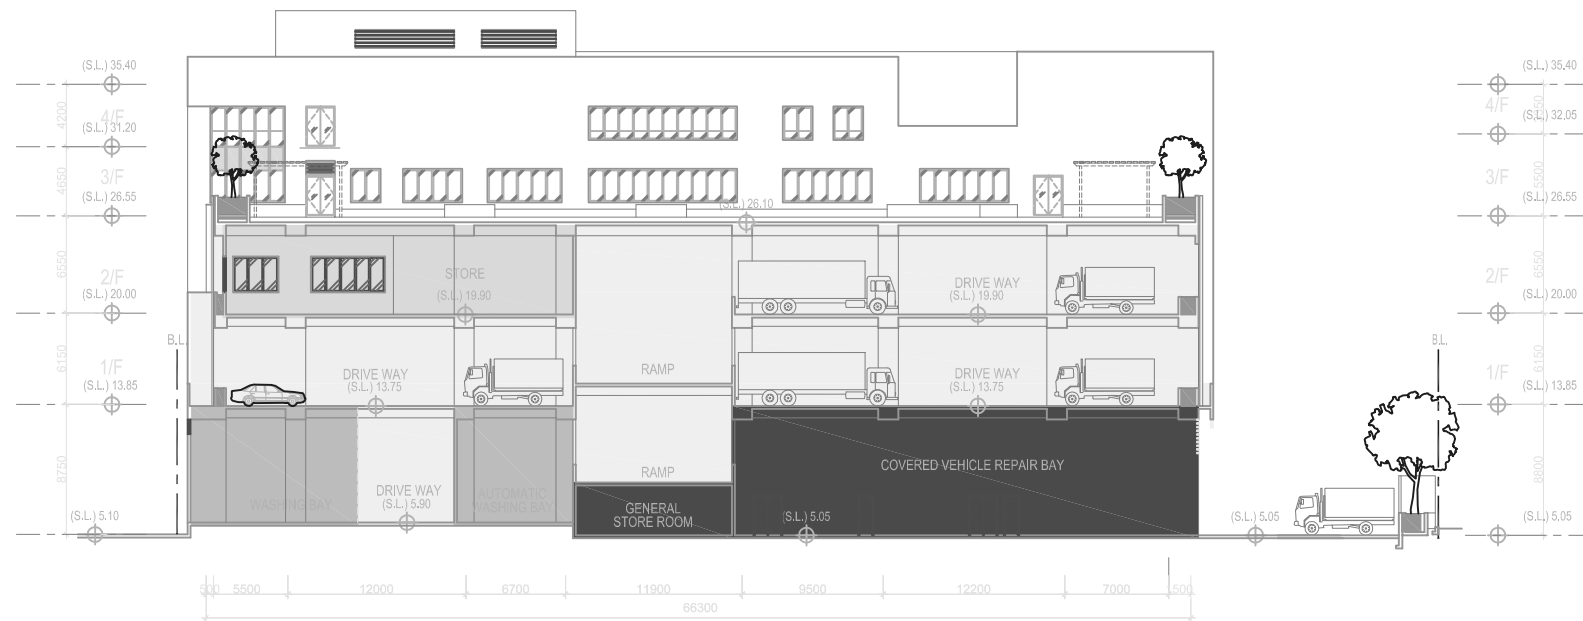


4 SECTION "D-D"

 


Rev.	Date	Description	Drawn	Checked
Department (Project Proponent) 部門 (項目負責人):				
 Food and Environmental Hygiene Department 食物環境衛生署				
Department (Works) 部門 (工程):				
 Architectural Services Department 建築署				
Lead Architect (Consultancy Agreement No. 9AX 034): 建築顧問 (顧問合約編號 9AX 034):				
 P&T Architects and Engineers Ltd 巴馬丹拿建築及工程師有限公司				
Project Title 項目名稱: REPROVISIONING OF FEHD SAI YEE STREET ENVIRONMENTAL HYGIENE OFFICES-CUM-VEHICLE DEPOT AT YEN MING ROAD, WEST KOWLOON RECLAMATION AREA 在西九龍填海區欽明路重置食物環境衛生署洗衣街環境衛生辦事處暨車房				
Drawing Title 圖則名稱: Outline Layout Plan (Section 2 of 3)				
Drawing No. 圖則編號		Figure 3-1J		
Designed 設計	FYS	Drawn 繪圖	FYS	Checked 校核
Approved 核准	HTMI	Date 日期	JUN 2013	Status 狀態
				FINAL

URS URS Hong Kong Ltd


Remarks: The plan are subject to revision and finalization in later stages.

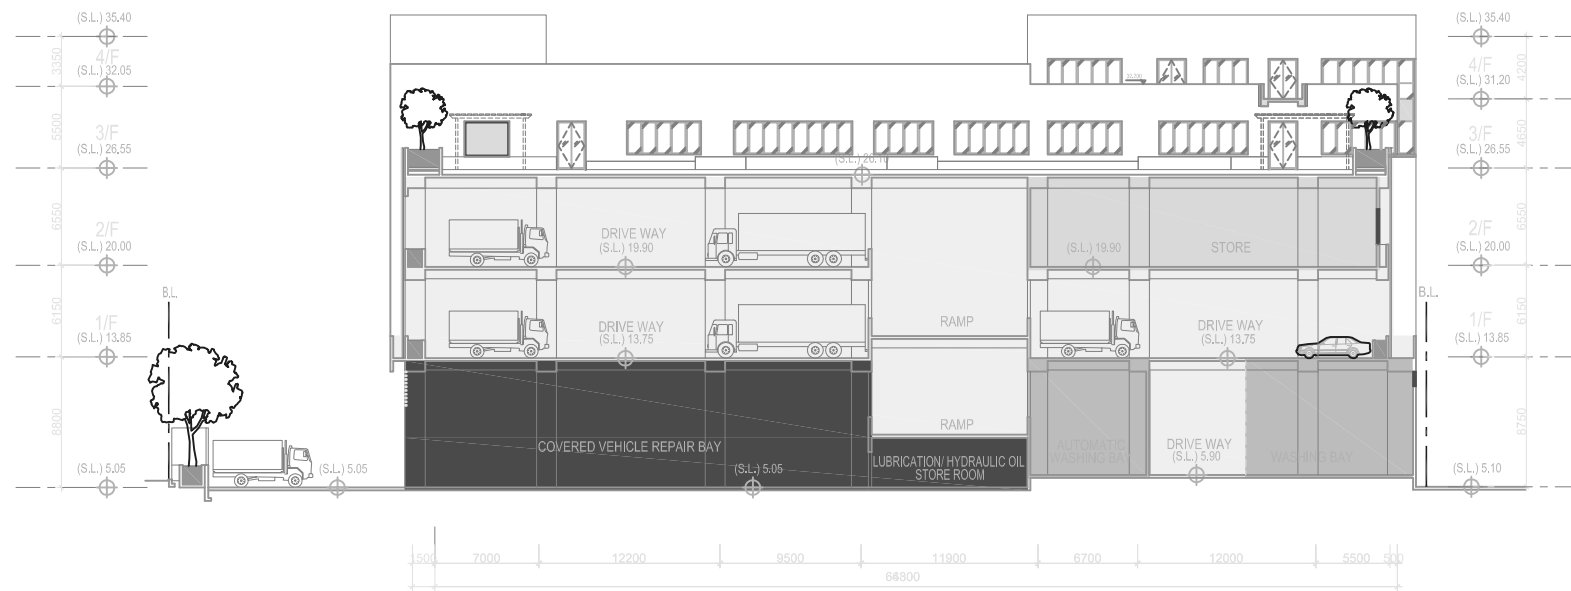

5 SECTION "E-E"

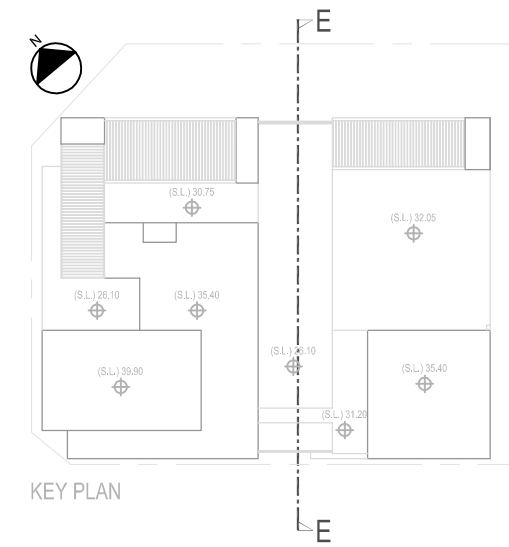

KEY PLAN

 

Rev.	Date	Description	Drawn	Checked
修訂	日期	內容修訂	繪圖	校核

Department (Project Proponent) 部門 (項目負責人):

Food and Environmental Hygiene Department
食物環境衛生署

Department (Works) 部門 (工程):

Architectural Services Department
建築署

Lead Architect (Consultancy Agreement No. 9AX 034):
建築顧問 (顧問合約編號 9AX 034)

P&T Architects and Engineers Ltd
巴馬丹拿建築及工程師有限公司


Project Title 項目名稱
REPROVISIONING OF FEHD SAI YEE STREET ENVIRONMENTAL HYGIENE OFFICES-CUM-VEHICLE DEPOT AT YEN MING ROAD, WEST KOWLOON RECLAMATION AREA
在西九龍填海區欽明路重置食物環境衛生署洗衣街環境衛生辦事處暨車房

Drawing Title 圖則名稱


Outline Layout Plan
(Section 3 of 3)

Drawing No. 圖則編號		Figure 3-1K			
Designed 設計	FYS	Drawn 繪圖	FYS	Checked 校核	ICWR
Approved 校核	HTMI	Date 日期	JUN 2013	Status 狀態	FINAL


URS URS Hong Kong Ltd

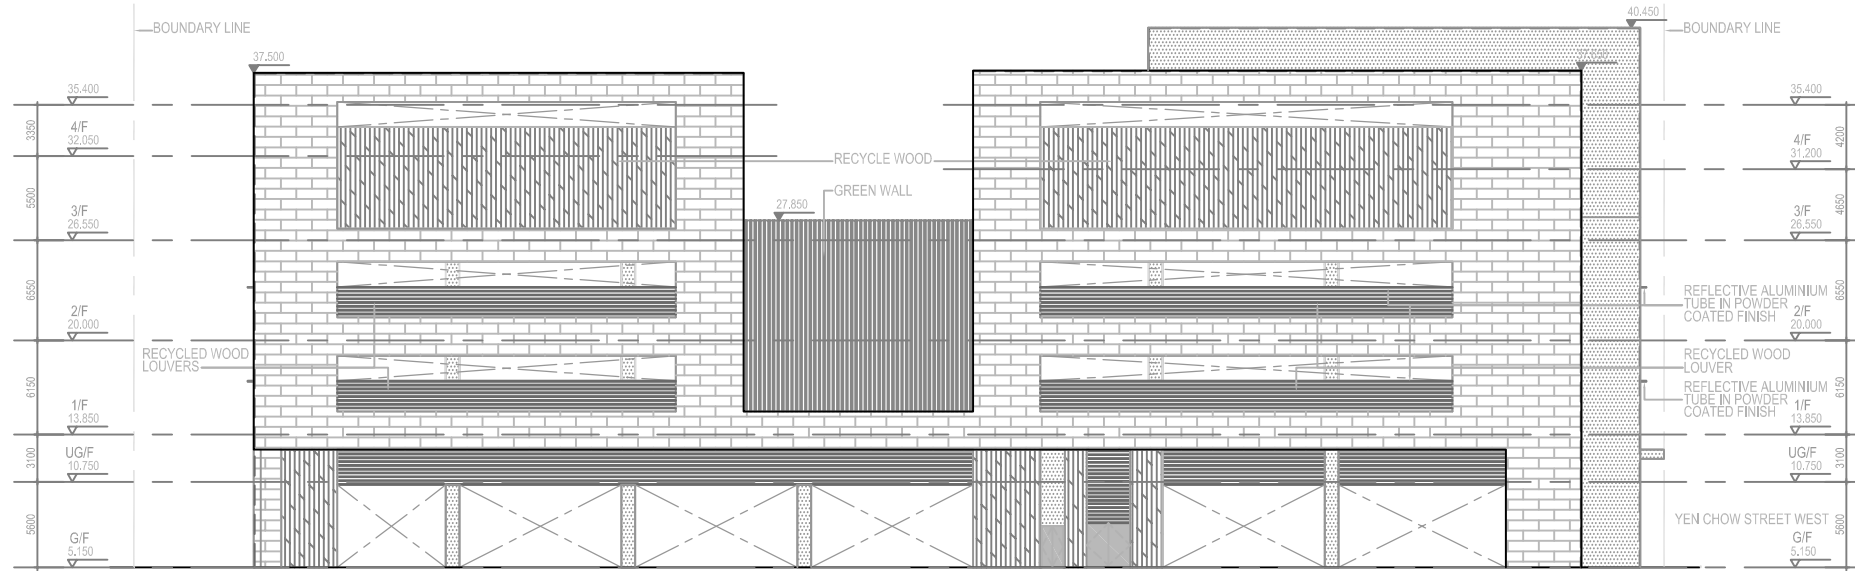

1 NORTHEAST ELEVATION

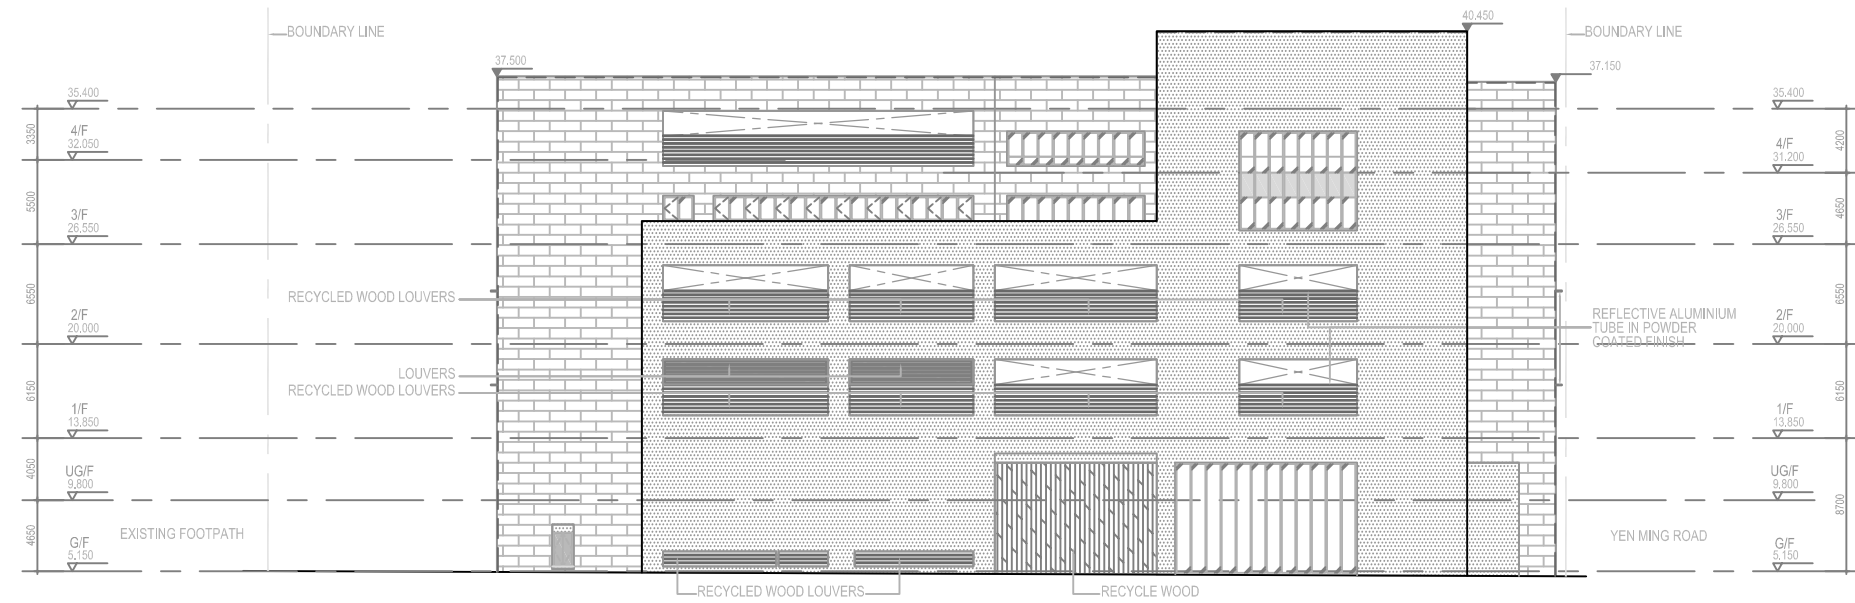

2 NORTHWEST ELEVATION

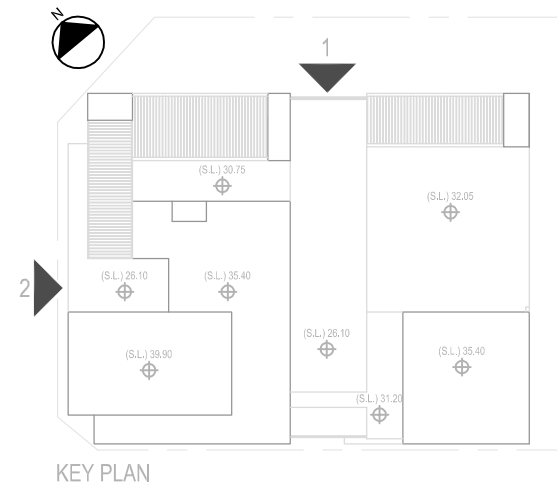

LEGEND

- EXTERNAL WALL TILES
- EXTERNAL PAINT
- OPERABLE WINDOWS
- FIX WINDOWS
- RECYCLED WOOD LOUVERS
- VERTICAL GREENERY
- RECYCLED WOOD
- OPENINGS / VIOD

Remarks: The plan are subject to revision and finalization in later stages.

Rev.	Date	Description	Drawn	Checked

Department (Project Proponent) 部門 (項目負責人):
 Food and Environmental Hygiene Department
 食物環境衛生署

Department (Works) 部門 (工程):
 Architectural Services Department
 建築署


Lead Architect (Consultancy Agreement No. 9AX 034):
 建築顧問 (顧問合約編號 9AX 034)
 P&T Architects and Engineers Ltd
 巴馬丹拿建築及工程師有限公司

Project Title 項目名稱
 REPROVISIONING OF FEHD SAI YEE STREET ENVIRONMENTAL HYGIENE OFFICES-CUM-VEHICLE DEPOT AT YEN MING ROAD, WEST KOWLOON RECLAMATION AREA
 在西九龍填海區欽明路重置食物環境衛生署洗衣街環境衛生辦事處暨車房


Drawing Title 圖則名稱
 Outline Layout Plan (Elevation 1 of 5)

Drawing No.		Figure 3-1L			
設計	繪圖	校核	ICWR	比例	AS SHOWN
FYS	FYS				
		Date	JUN	Status	FINAL
			2013		


URS Hong Kong Ltd

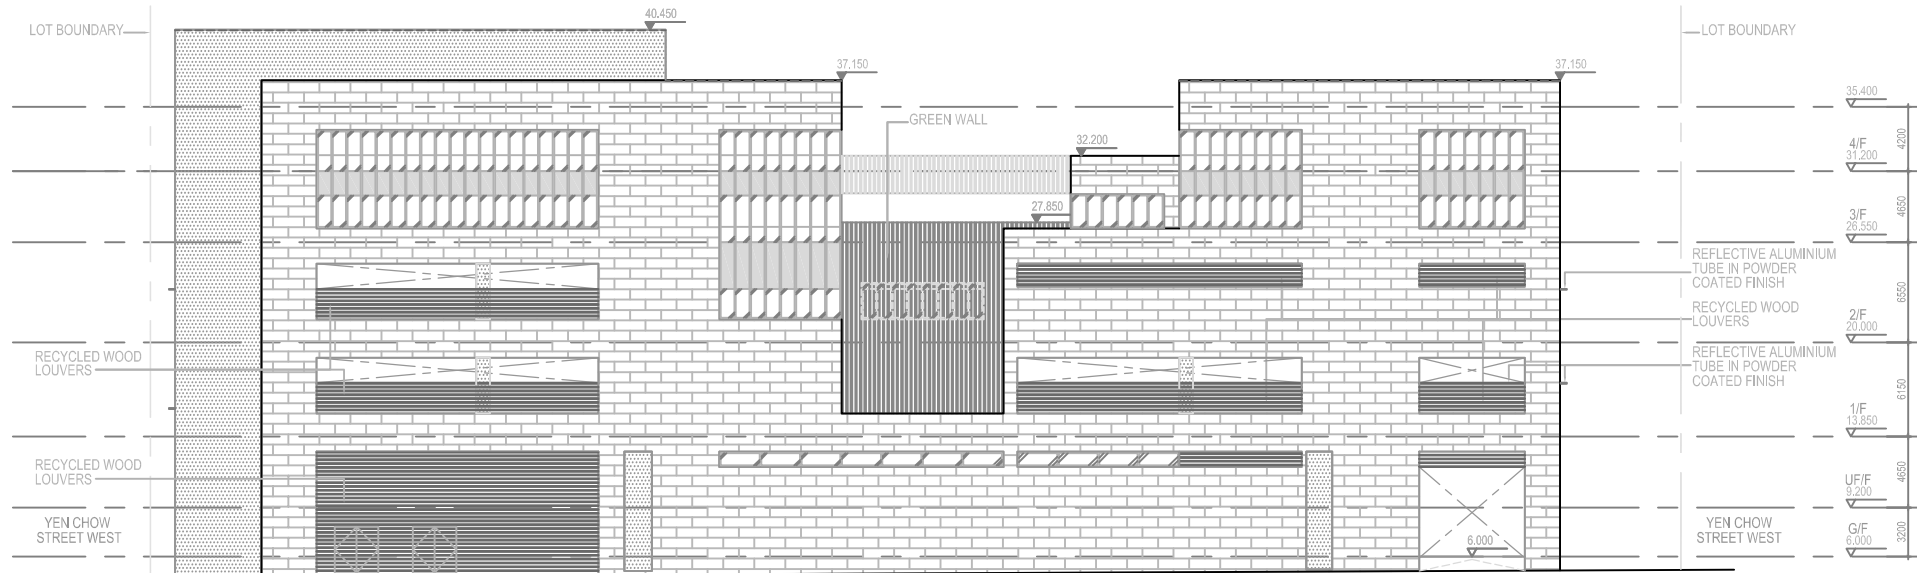

3 **SOUTHWEST ELEVATION**

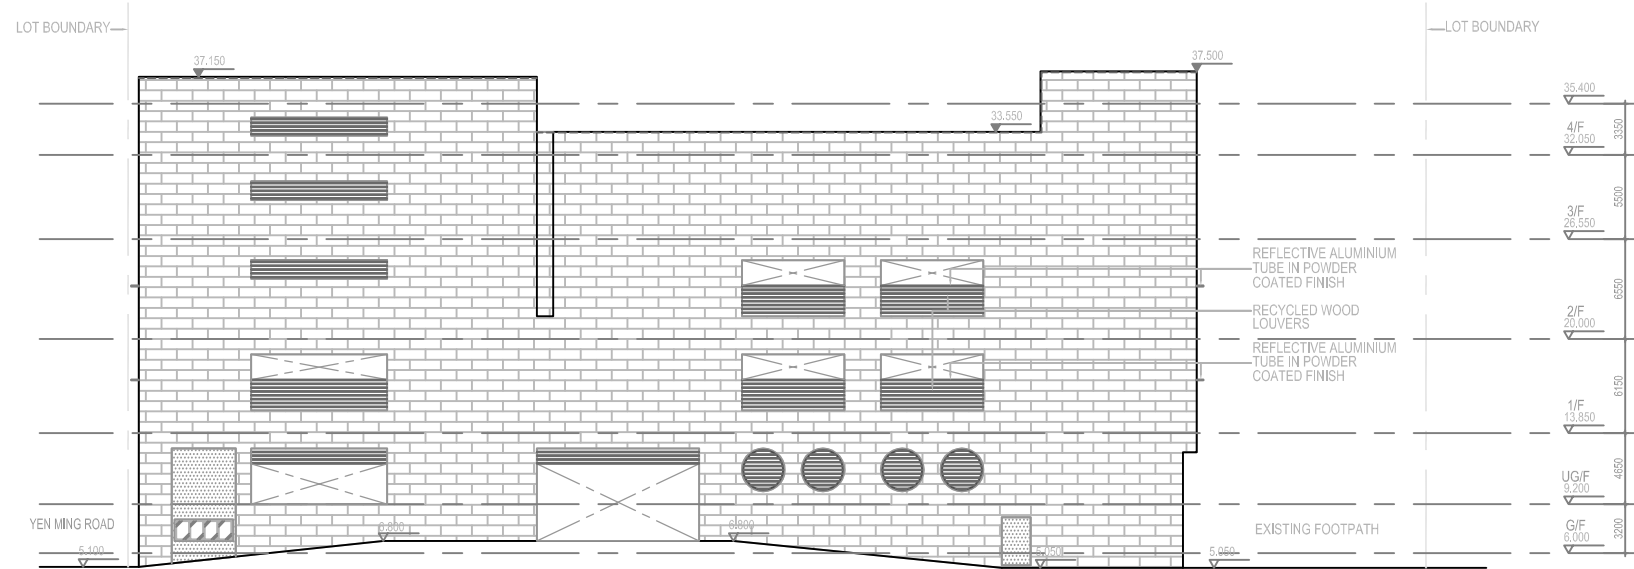

4 **SOUTHEAST ELEVATION**

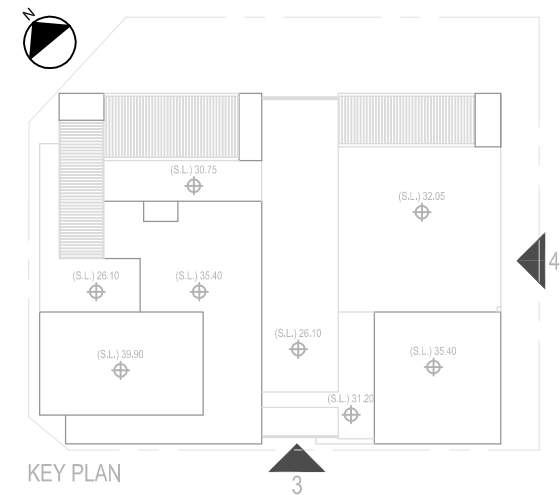

KEY PLAN


LEGEND

- EXTERNAL WALL TILES
- EXTERNAL PAINT
- OPERABLE WINDOWS
- FIX WINDOWS
- RECYCLED WOOD LOUVERS
- VERTICAL GREENERY
- RECYCLED WOOD
- OPENINGS / VOID

Remarks: The plan are subject to revision and finalization in later stages.

Rev.	Date	Description	Drawn	Checked

Department (Project Proponent) 部門 (項目負責人):

 

Department (Works) 部門 (工程):



Lead Architect (Consultancy Agreement No. 9AX 034):
建築顧問 (顧問合約編號9AX 034)



Project Title 項目名稱
REPROVISIONING OF FEHD SAI YEE STREET ENVIRONMENTAL HYGIENE OFFICES-CUM-VEHICLE DEPOT AT YEN MING ROAD, WEST KOWLOON RECLAMATION AREA
 在西九龍填海區欽明路重置食物環境衛生署洗衣街環境衛生辦事處暨車房









Drawing Title 圖則名稱

**Outline Layout Plan
(Elevation 2 of 5)**

 
Drawing No. 圖則編號		Figure 3-1M			
Designed 設計	Drawn 繪圖	Checked 校核	ICWR 比例	Scale 比例	AS SHOWN
FYS	FYS	ICWR	AS SHOWN	AS SHOWN	AS SHOWN
Approved 核准	HTMI	Date 日期	JUN 2013	Status 狀態	FINAL



LEGEND

 -  EXTERNAL WALL TILES
-  EXTERNAL PAINT
-  OPERABLE WINDOWS
-  FIX WINDOWS
-  RECYCLED WOOD LOUVERS
-  VERTICAL GREENERY
-  RECYCLED WOOD
-  OPENINGS / VIOD


Remarks: The plan are subject to revision and finalization in later stages.

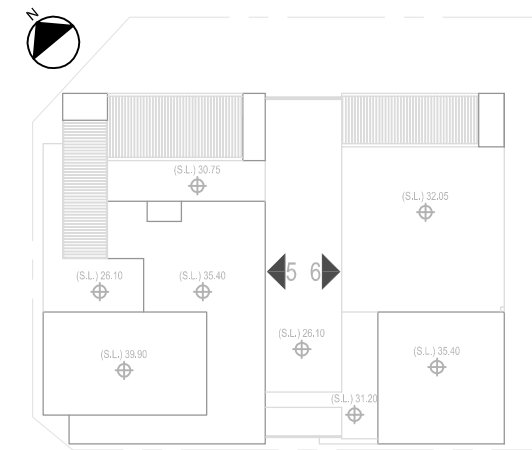

KEY PLAN

Rev.	Date	Description	Drawn	Checked

Department (Project Proponent) 部門 (項目負責人):

 

Department (Works) 部門 (工程):



Lead Architect (Consultancy Agreement No. 9AX 034):
建築顧問 (顧問合約編號 9AX 034)




Project Title 項目名稱
REPROVISIONING OF FEHD SAI YEE STREET ENVIRONMENTAL HYGIENE OFFICES-CUM-VEHICLE DEPOT AT YEN MING ROAD, WEST KOWLOON RECLAMATION AREA
在西九龍填海區欽明路重置食物環境衛生署洗衣街環境衛生辦事處暨車房


Drawing Title 圖則名稱

Outline Layout Plan
(Elevation 3 of 5)


Drawing No.		Figure 3-1N			
Design	Drawn	Checked	ICWR	Scale	AS SHOWN
FYS	FYS	ICWR	ICWR	AS SHOWN	AS SHOWN
Approved	HTMI	Date	JUN 2013	Status	FINAL

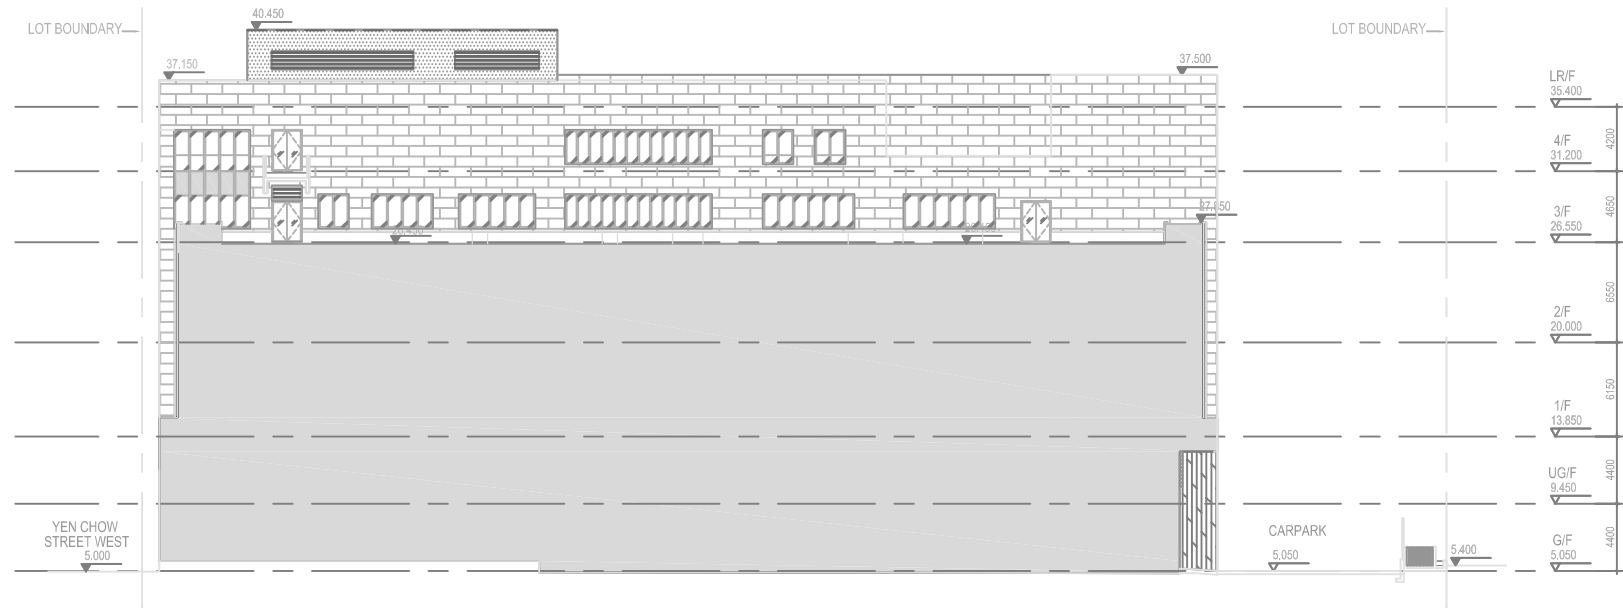


5 ROOF GARDEN ELEVATION

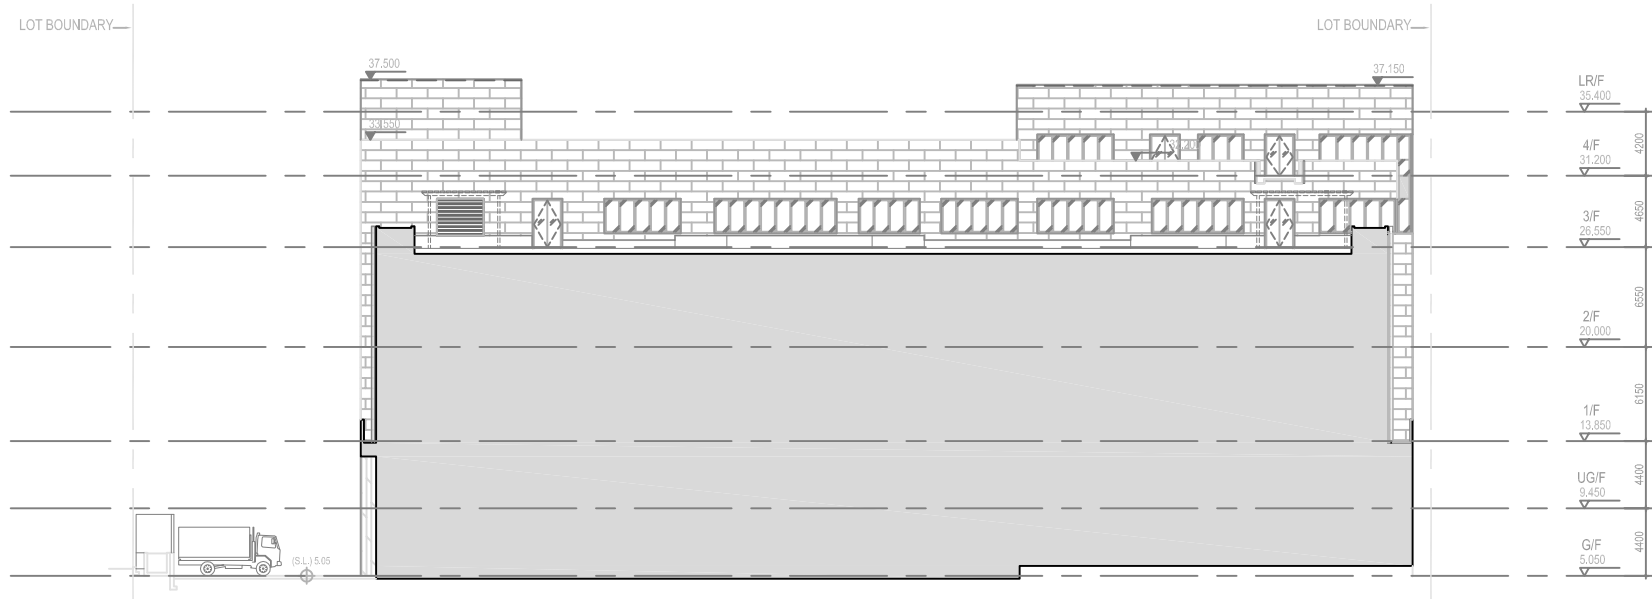

6 ROOF GARDEN ELEVATION

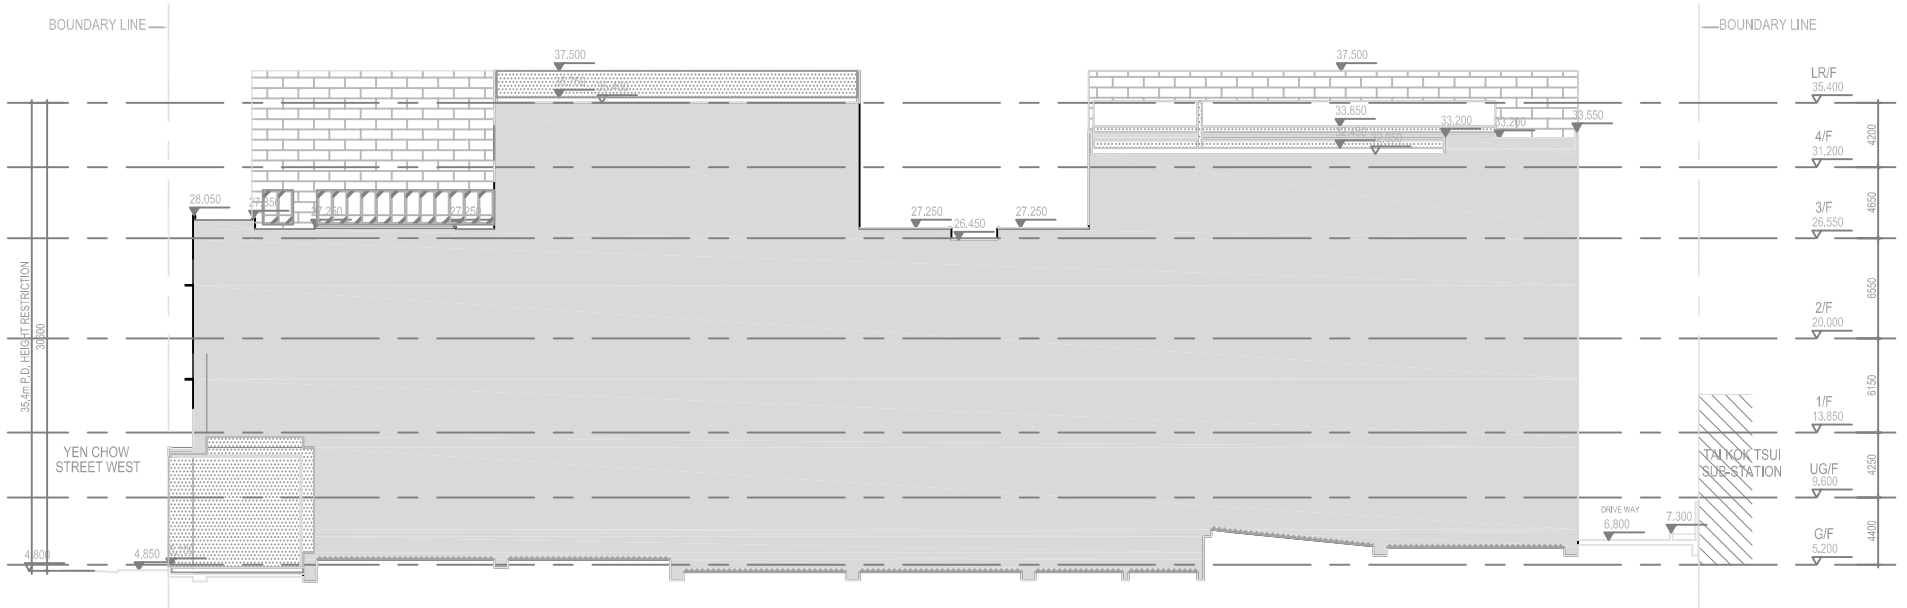


7 ROOF GARDEN ELEVATION

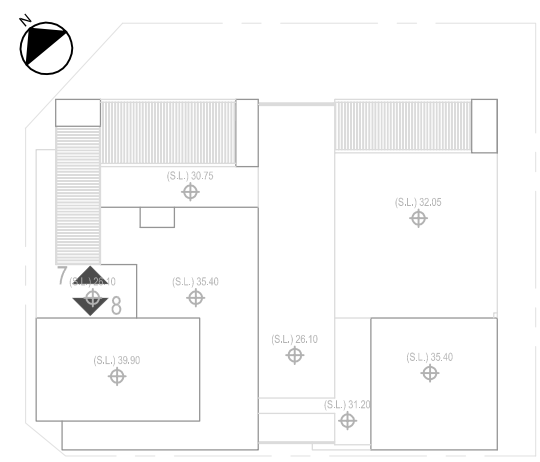

KEY PLAN

- LEGEND**
- EXTERNAL WALL TILES
 - EXTERNAL PAINT
 - OPERABLE WINDOWS
 - FIX WINDOWS
 - RECYCLED WOOD LOUVERS
 - VERTICAL GREENERY
 - RECYCLED WOOD
 - OPENINGS / VIOD


Remarks: The plan are subject to revision and finalization in later stages.

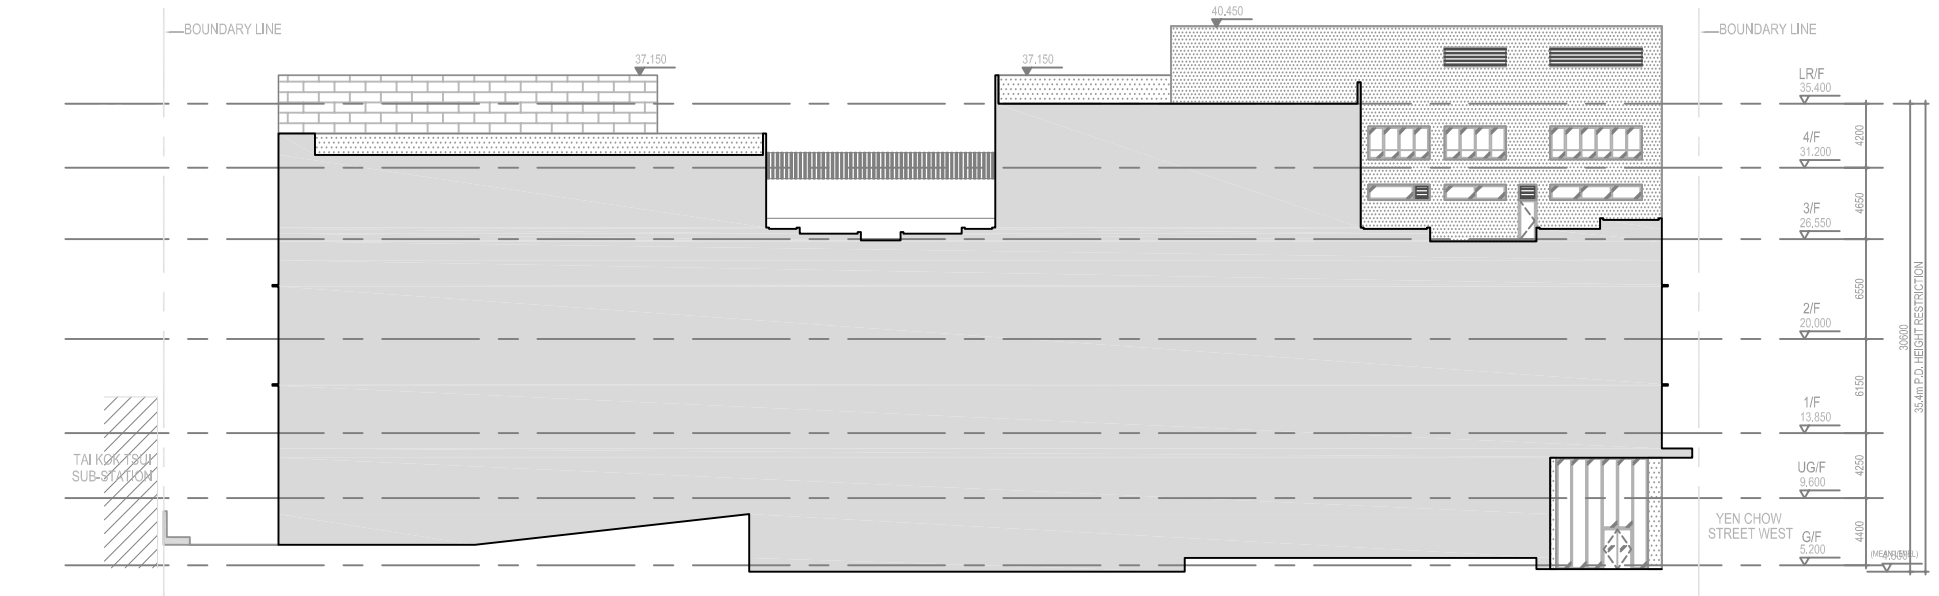


8 ROOF GARDEN ELEVATION

Rev.	Date	Description	Drawn	Checked
Department (Project Proponent) 部門 (項目負責人):				
Food and Environmental Hygiene Department 食物環境衛生署				
Department (Works) 部門 (工程):				
Architectural Services Department 建築署				
Lead Architect (Consultancy Agreement No. 9AX 034):				
P&T Architects and Engineers Ltd 巴馬丹拿建築及工程師有限公司				
Project Title 項目名稱:				
REPROVISIONING OF FEHD SAI YEE STREET ENVIRONMENTAL HYGIENE OFFICES-CUM-VEHICLE DEPOT AT YEN MING ROAD, WEST KOWLOON RECLAMATION AREA 在西九龍填海區欽明路重置食物環境衛生署洗衣街環境衛生辦事處暨車房				
Drawing Title 圖則名稱:				
Outline Layout Plan (Elevation 4 of 5)				
Drawing No. 圖則編號		Figure 3-10		
Designed 設計	Drawn 繪圖	Checked 校核	Scale 比例	AS SHOWN
FYS	FYS	ICWR	AS SHOWN	
Approved 核准	Date 日期	Status 狀態	Final 最終	
HTMI	JUN 2013	FINAL		

URS URS Hong Kong Ltd

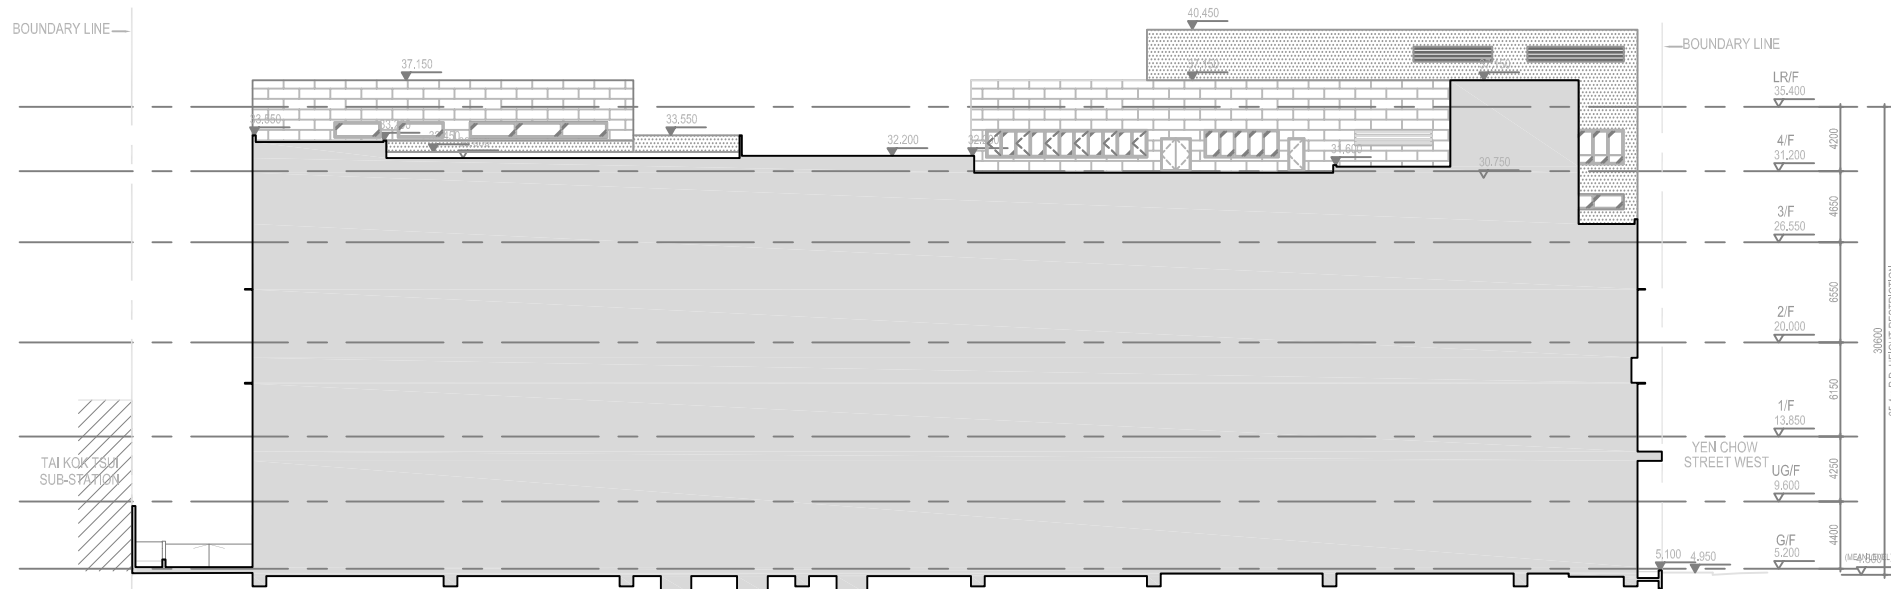

9 ROOF GARDEN ELEVATION

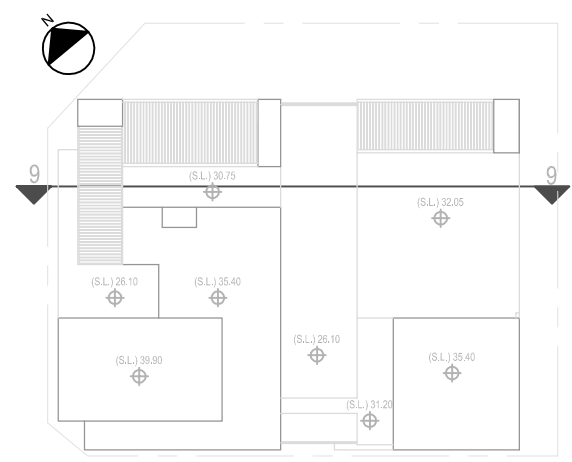

KEY PLAN

- LEGEND**
- EXTERNAL WALL TILES
 - EXTERNAL PAINT
 - OPERABLE WINDOWS
 - FIX WINDOWS
 - RECYCLED WOOD LOUVERS
 - VERTICAL GREENERY
 - RECYCLED WOOD
 - OPENINGS / VIOD

Remarks: The plan are subject to revision and finalization in later stages.

Rev.	Date	Description	Drawn	Checked
修訂	日期	內容修訂	繪圖	校核

Department (Project Proponent) 部門 (項目負責人):
 Food and Environmental Hygiene Department
 食物環境衛生署

Department (Works) 部門 (工程):
 Architectural Services Department
 建築署

Lead Architect (Consultancy Agreement No. 9AX 034):
 建築顧問 (顧問合約編號 9AX 034)
 P&T Architects and Engineers Ltd
 巴馬丹拿建築及工程師有限公司

Project Title 項目名稱
 REPROVISIONING OF FEHD SAI YEE STREET ENVIRONMENTAL HYGIENE OFFICES-CUM-VEHICLE DEPOT AT YEN MING ROAD, WEST KOWLOON RECLAMATION AREA
 在西九龍填海區欽明路重置食物環境衛生署洗衣街環境衛生辦事處暨車房

Drawing Title 圖則名稱
 Outline Layout Plan
 (Elevation 5 of 5)

Drawing No.		Figure 3-1P			
設計	繪圖	校核	ICWR	比例	AS SHOWN
FYS	FYS	ICWR	ICWR	AS SHOWN	AS SHOWN
批准	日期	日期	日期	日期	日期
HTMI	2013	JUN	2013	JUN	FINAL

URS Hong Kong Ltd