




LEVEL 1 (+5.00) FLOOR PLAN

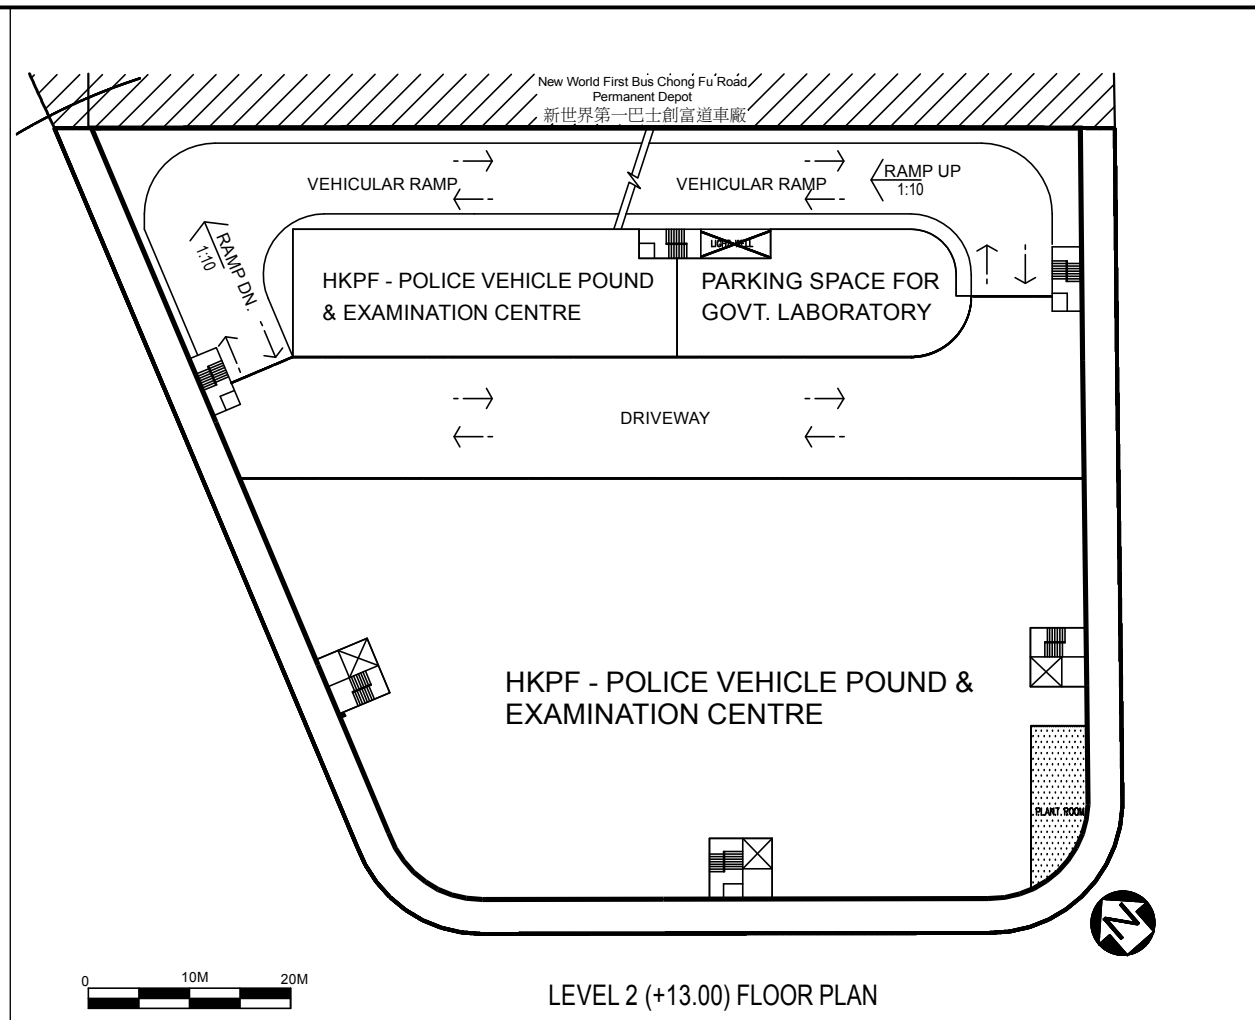

LEVEL 2 (+13.00) FLOOR PLAN

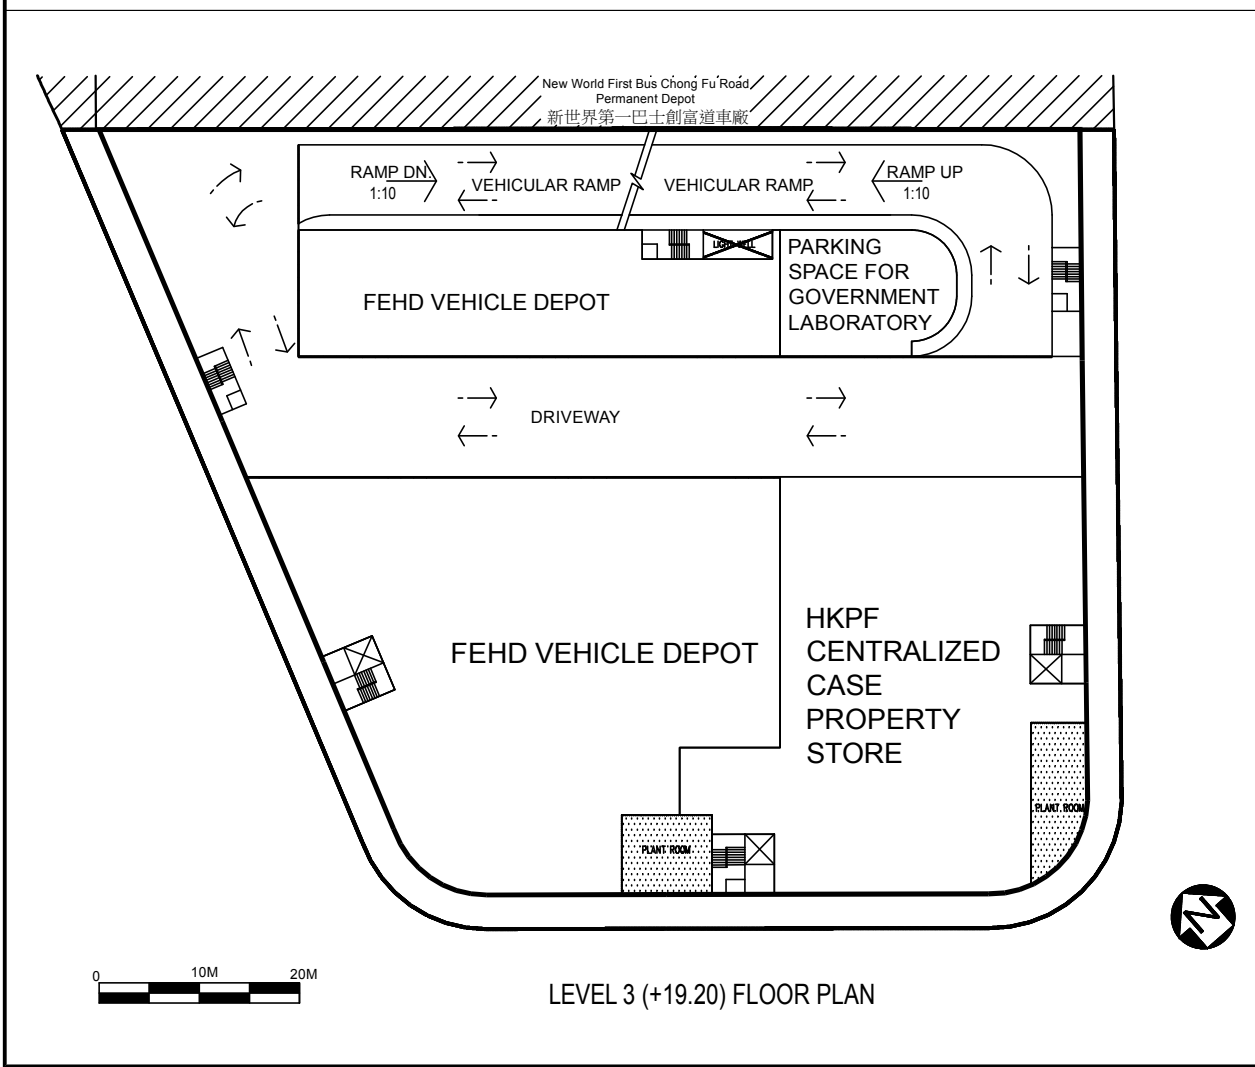

LEVEL 3 (+19.20) FLOOR PLAN

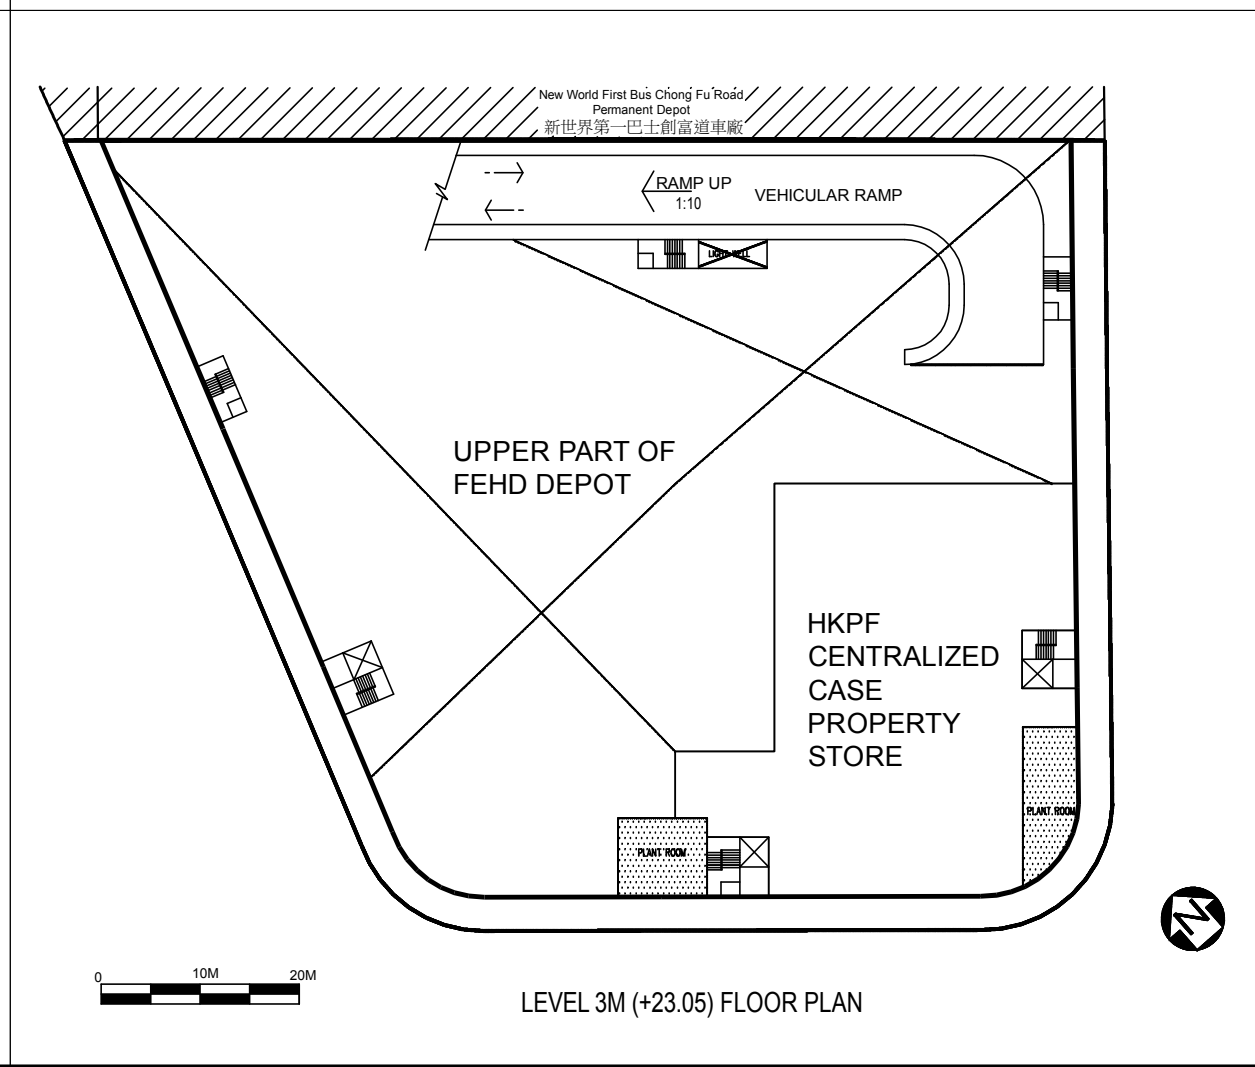

LEVEL 3M (+23.05) FLOOR PLAN

NOTES:

Consultant



Allied Environmental Consultants Limited
ACOUSTICIANS & ENVIRONMENTAL ENGINEERS


Project No.: 1158
File Name:

Project:
Chai Wan Government Complex
and Vehicle Depot



Drawing Title:
Preliminary Floor Plans

Drawing No.: Figure 3.1a	Revision: 2
Scale: As shown	Date: March 2015



DO NOT SCALE OFF DRAWING. THIS DRAWING IS NOT FOR CONSTRUCTION PURPOSES UNLESS EXPRESSLY STATED. ALL RIGHTS RESERVED AND REPRODUCTION IN ANY FORM MUST BE APPROVED BY ALLIED ENVIRONMENTAL CONSULTANTS LIMITED.

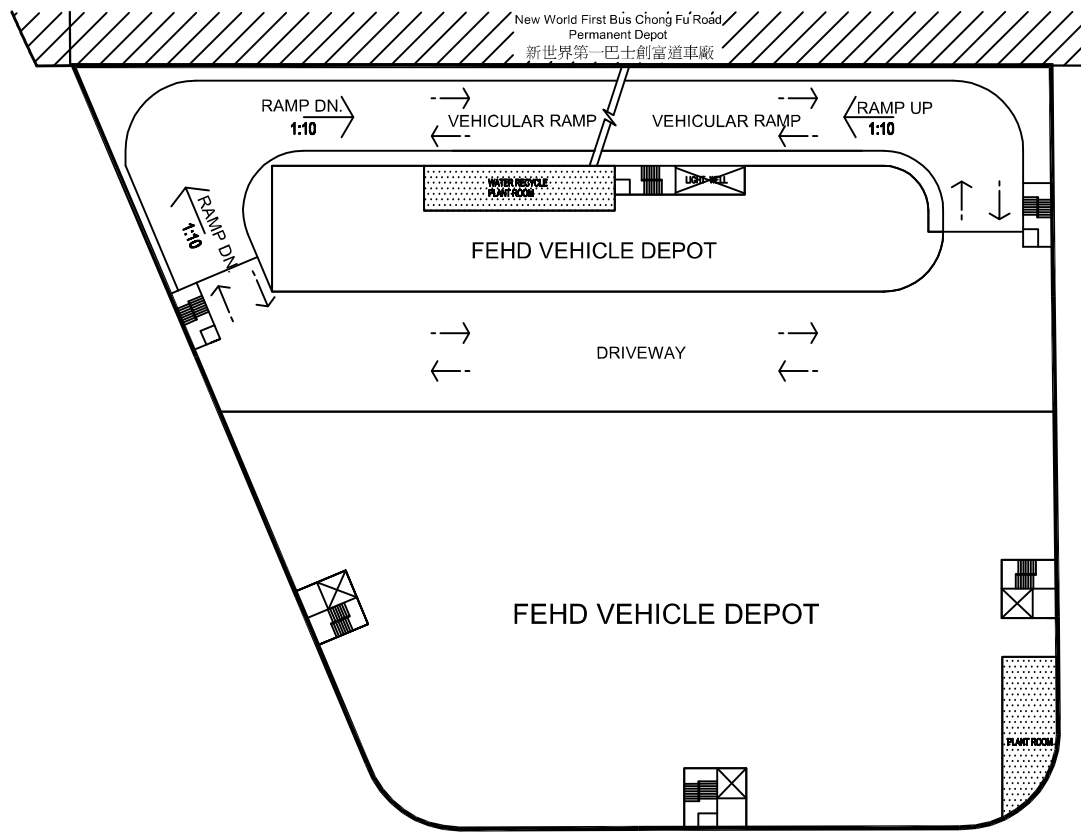


LEVEL 4 (+26.90) FLOOR PLAN

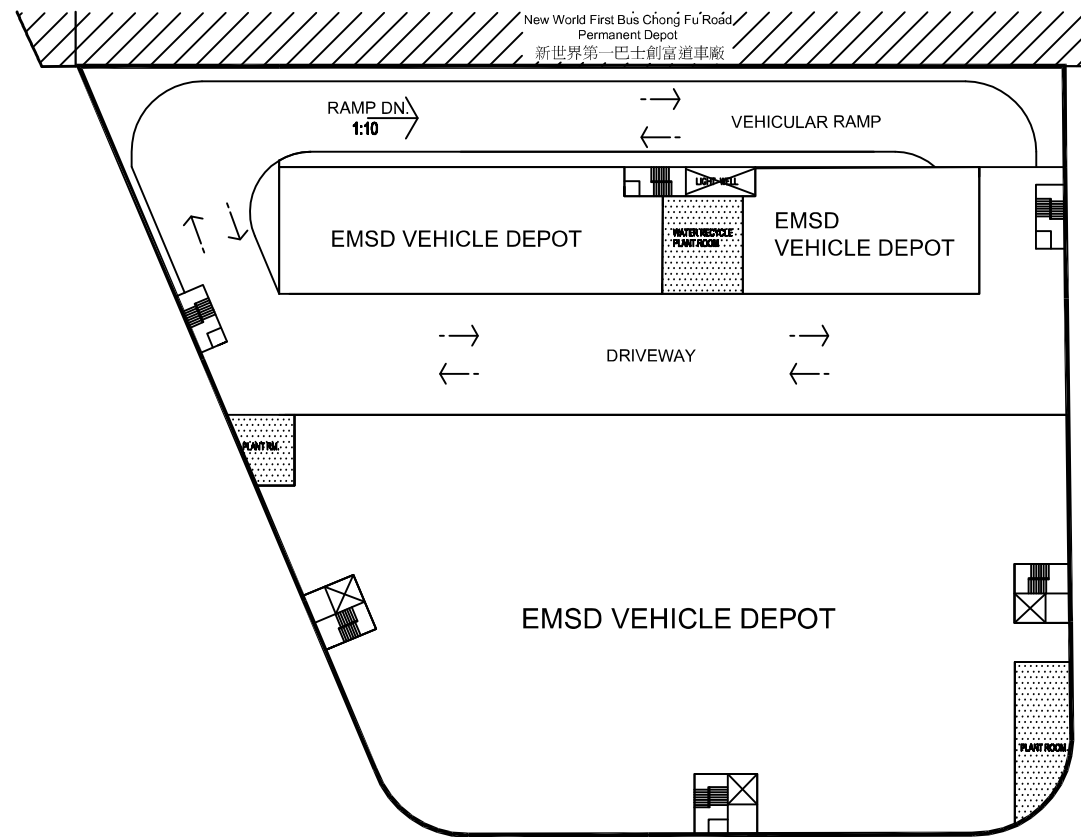 

LEVEL 5 (+33.10) FLOOR PLAN

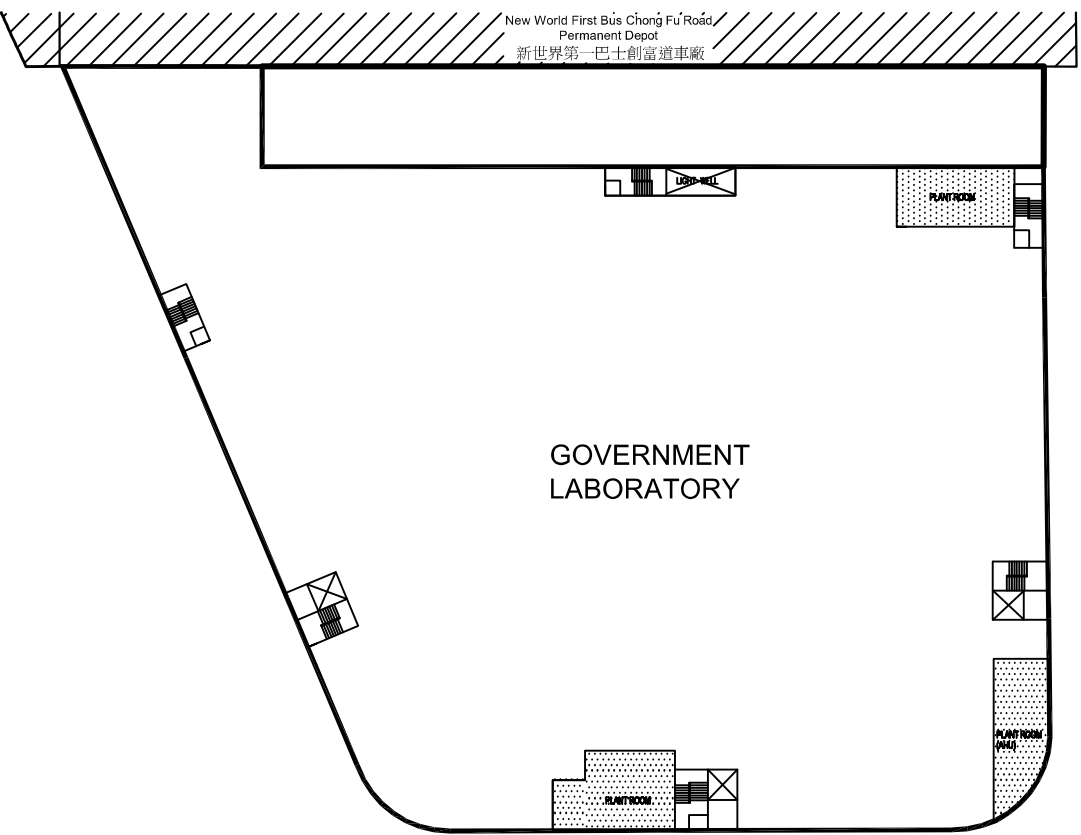 

LEVEL 6 (+40.30) FLOOR PLAN

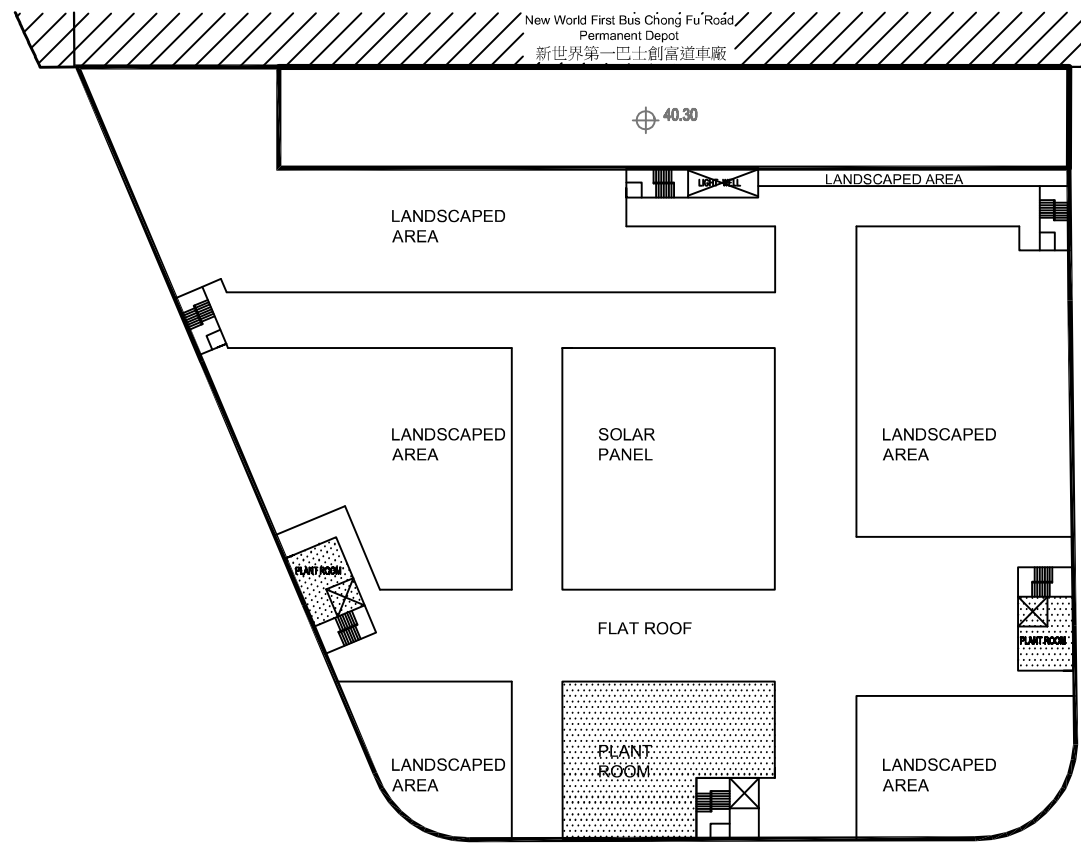

ROOF PLAN (+45.00)



NOTES:

Consultant



Allied Environmental Consultants Limited
ACOUSTICIANS & ENVIRONMENTAL ENGINEERS

Project No.: 1158



File Name:

Project:
Chai Wan Government Complex
and Vehicle Depot

Drawing Title:
Preliminary Floor Plans

Drawing No.: Figure 3.1b	Revision: 2
Scale: As shown	Date: March 2015

DO NOT SCALE OFF DRAWING. THIS DRAWING IS NOT FOR CONSTRUCTION PURPOSES UNLESS EXPRESSLY STATED. ALL RIGHTS RESERVED AND REPRODUCTION IN ANY FORM MUST BE APPROVED BY ALLIED ENVIRONMENTAL CONSULTANTS LIMITED.

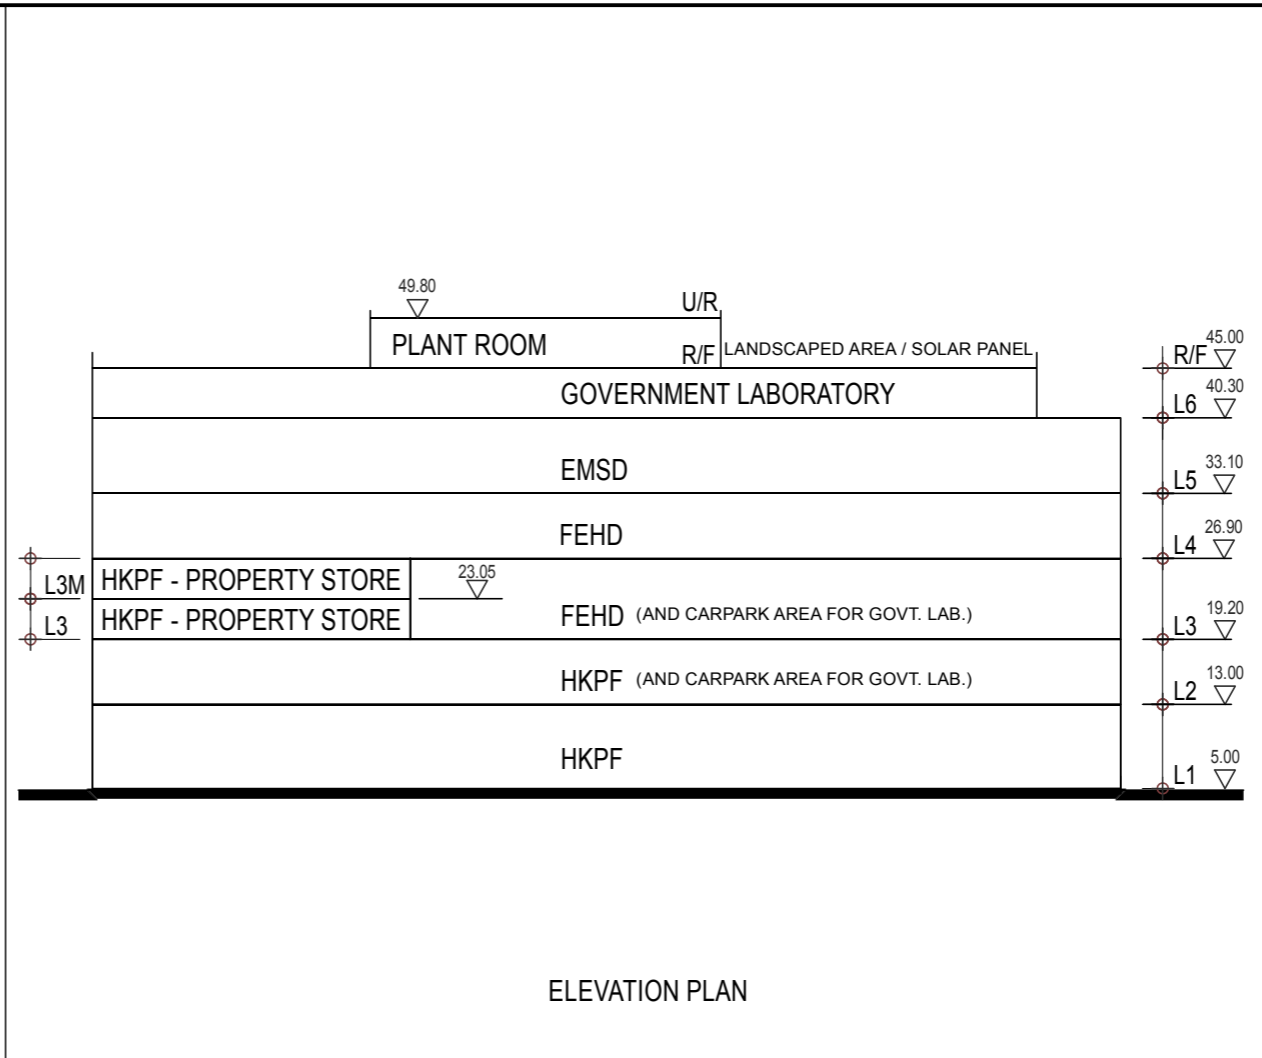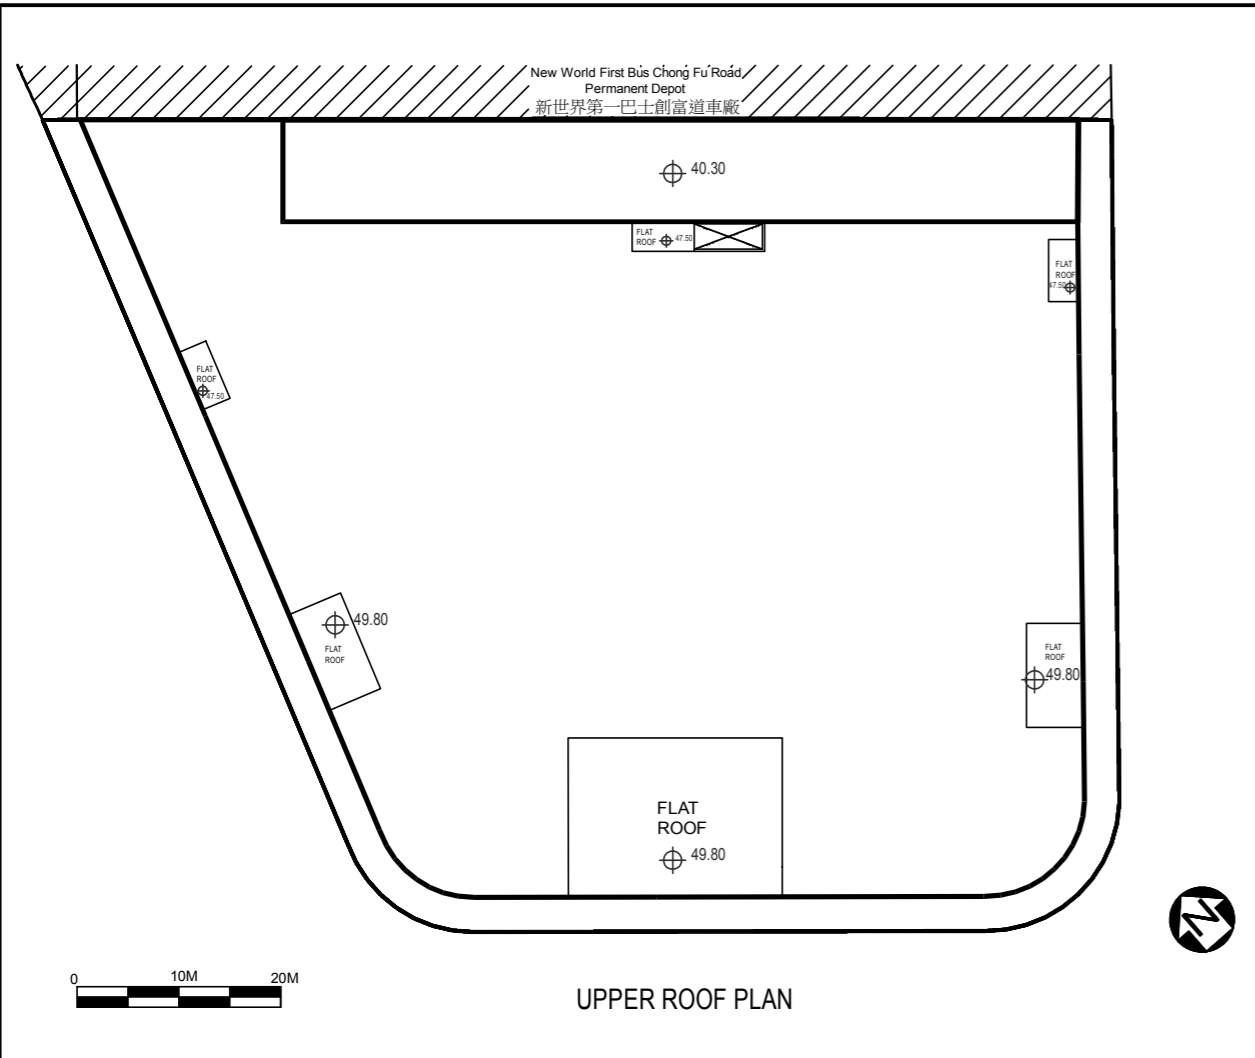

NOTES:

Consultant



Allied Environmental Consultants Limited
ACOUSTICIANS & ENVIRONMENTAL ENGINEERS

Project No.: 1158

File Name:

Project:
Chai Wan Government Complex
and Vehicle Depot

Drawing Title:
Preliminary Floor Plans

Drawing No.: Figure 3.1c Revision: 2

Scale: As shown Date: March 2015

DO NOT SCALE OFF DRAWING. THIS DRAWING IS NOT FOR CONSTRUCTION PURPOSES UNLESS EXPRESSLY STATED. ALL RIGHTS RESERVED AND REPRODUCTION IN ANY FORM MUST BE APPROVED BY ALLIED ENVIRONMENTAL CONSULTANTS LIMITED.