


NOTES:

1. ALL LEVELS ARE IN METRES ABOVE PRINCIPAL DATUM (P.D.)

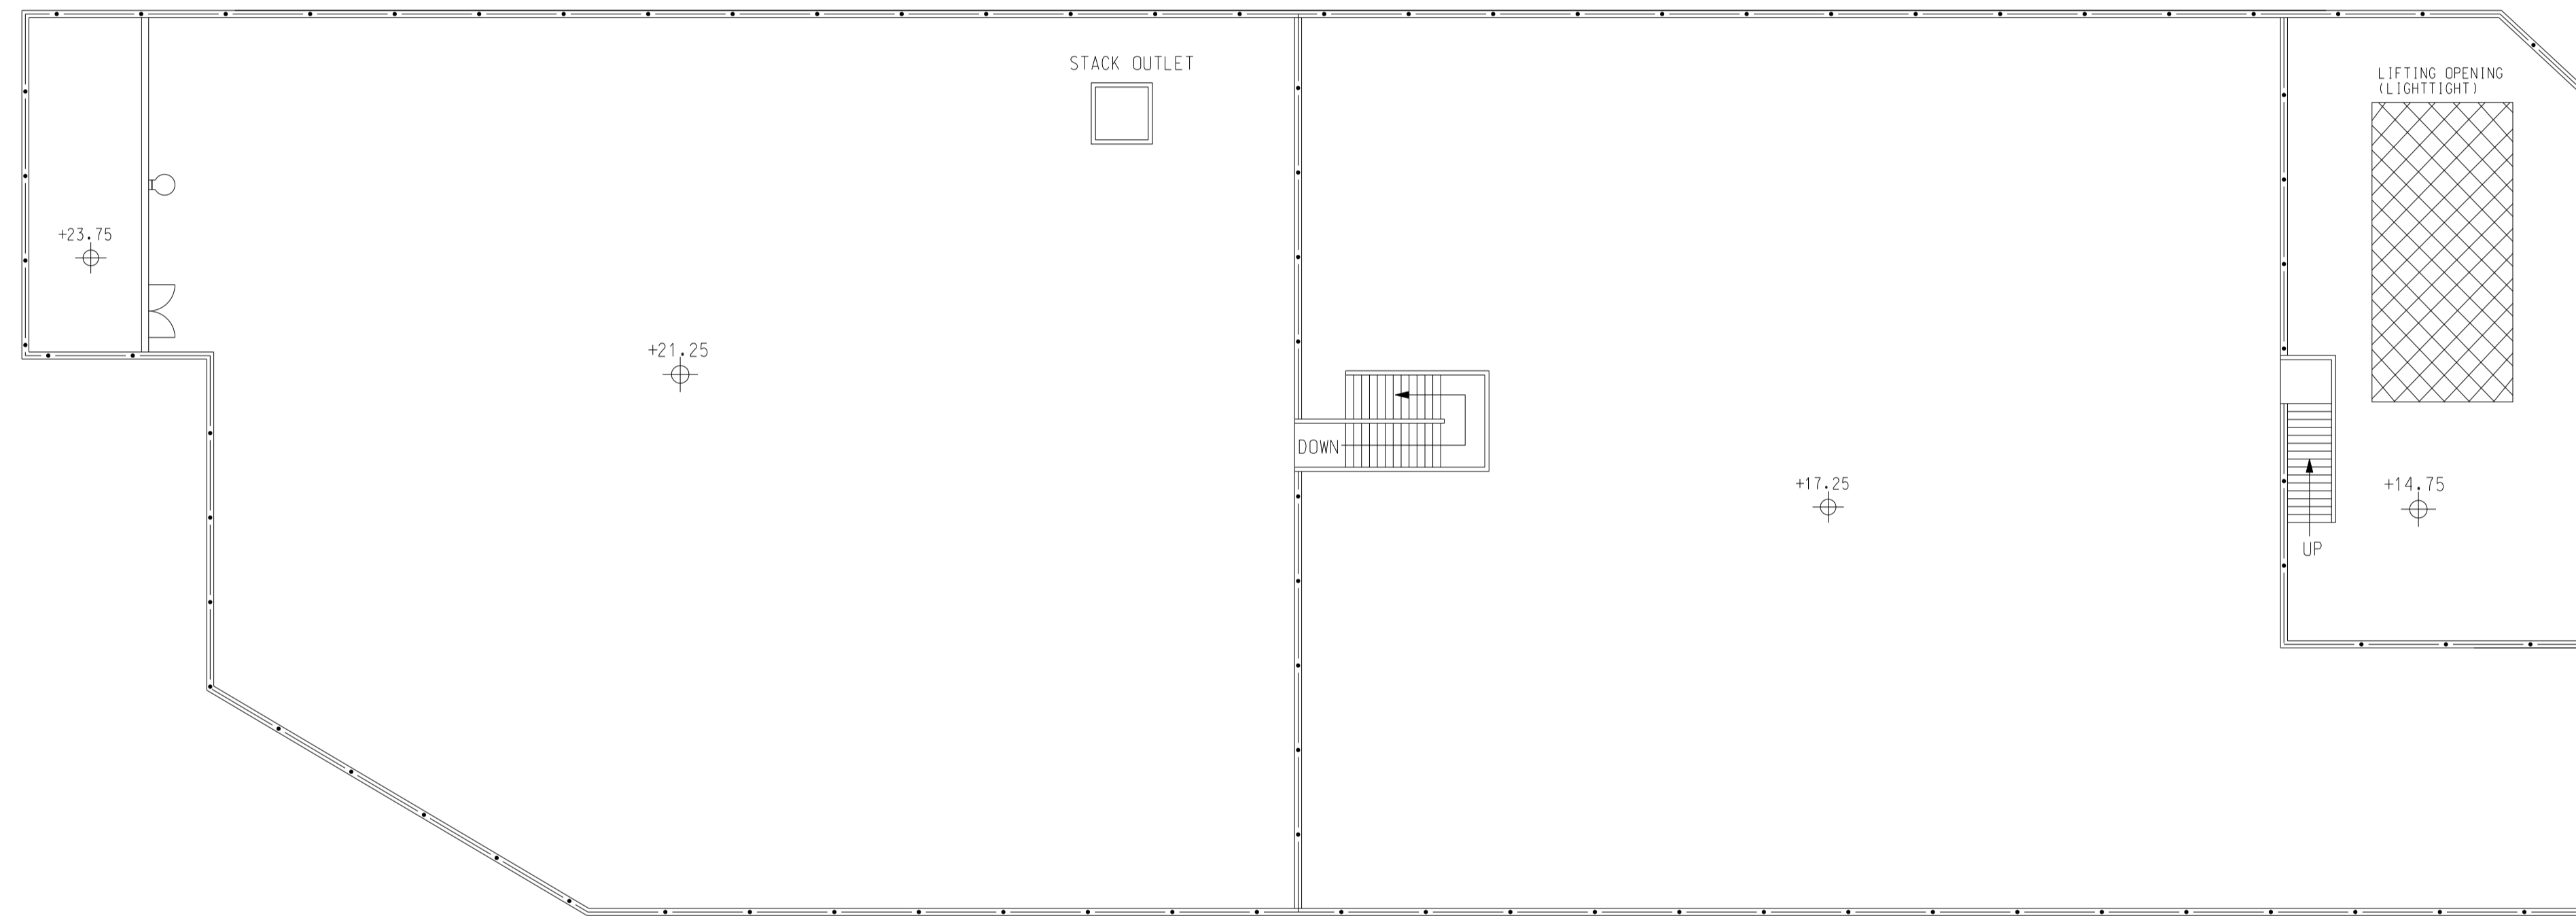

ROOF PLAN

Revision	Date	Description			Initial
		Designed	Checked	Drawn	Checked
Initial		CJ	DJ	SZ	HH
Date	AUG2015	AUG2015	AUG2015	AUG2015	AUG2015

Approved

Agreement no.

Project title
**EXPANSION OF
 SHA TAU KOK
 SEWAGE TREATMENT WORKS**

Drawing title
 ROOF PLAN
 OF EXPANDED STKSTW

Drawing no.	Revision
FIGURE 2.5	A

Scale
 A1 1:150
 A3 1:300

