


NOTES:

1. ALL LEVELS ARE IN METRES ABOVE PRINCIPAL DATUM (P.D.)

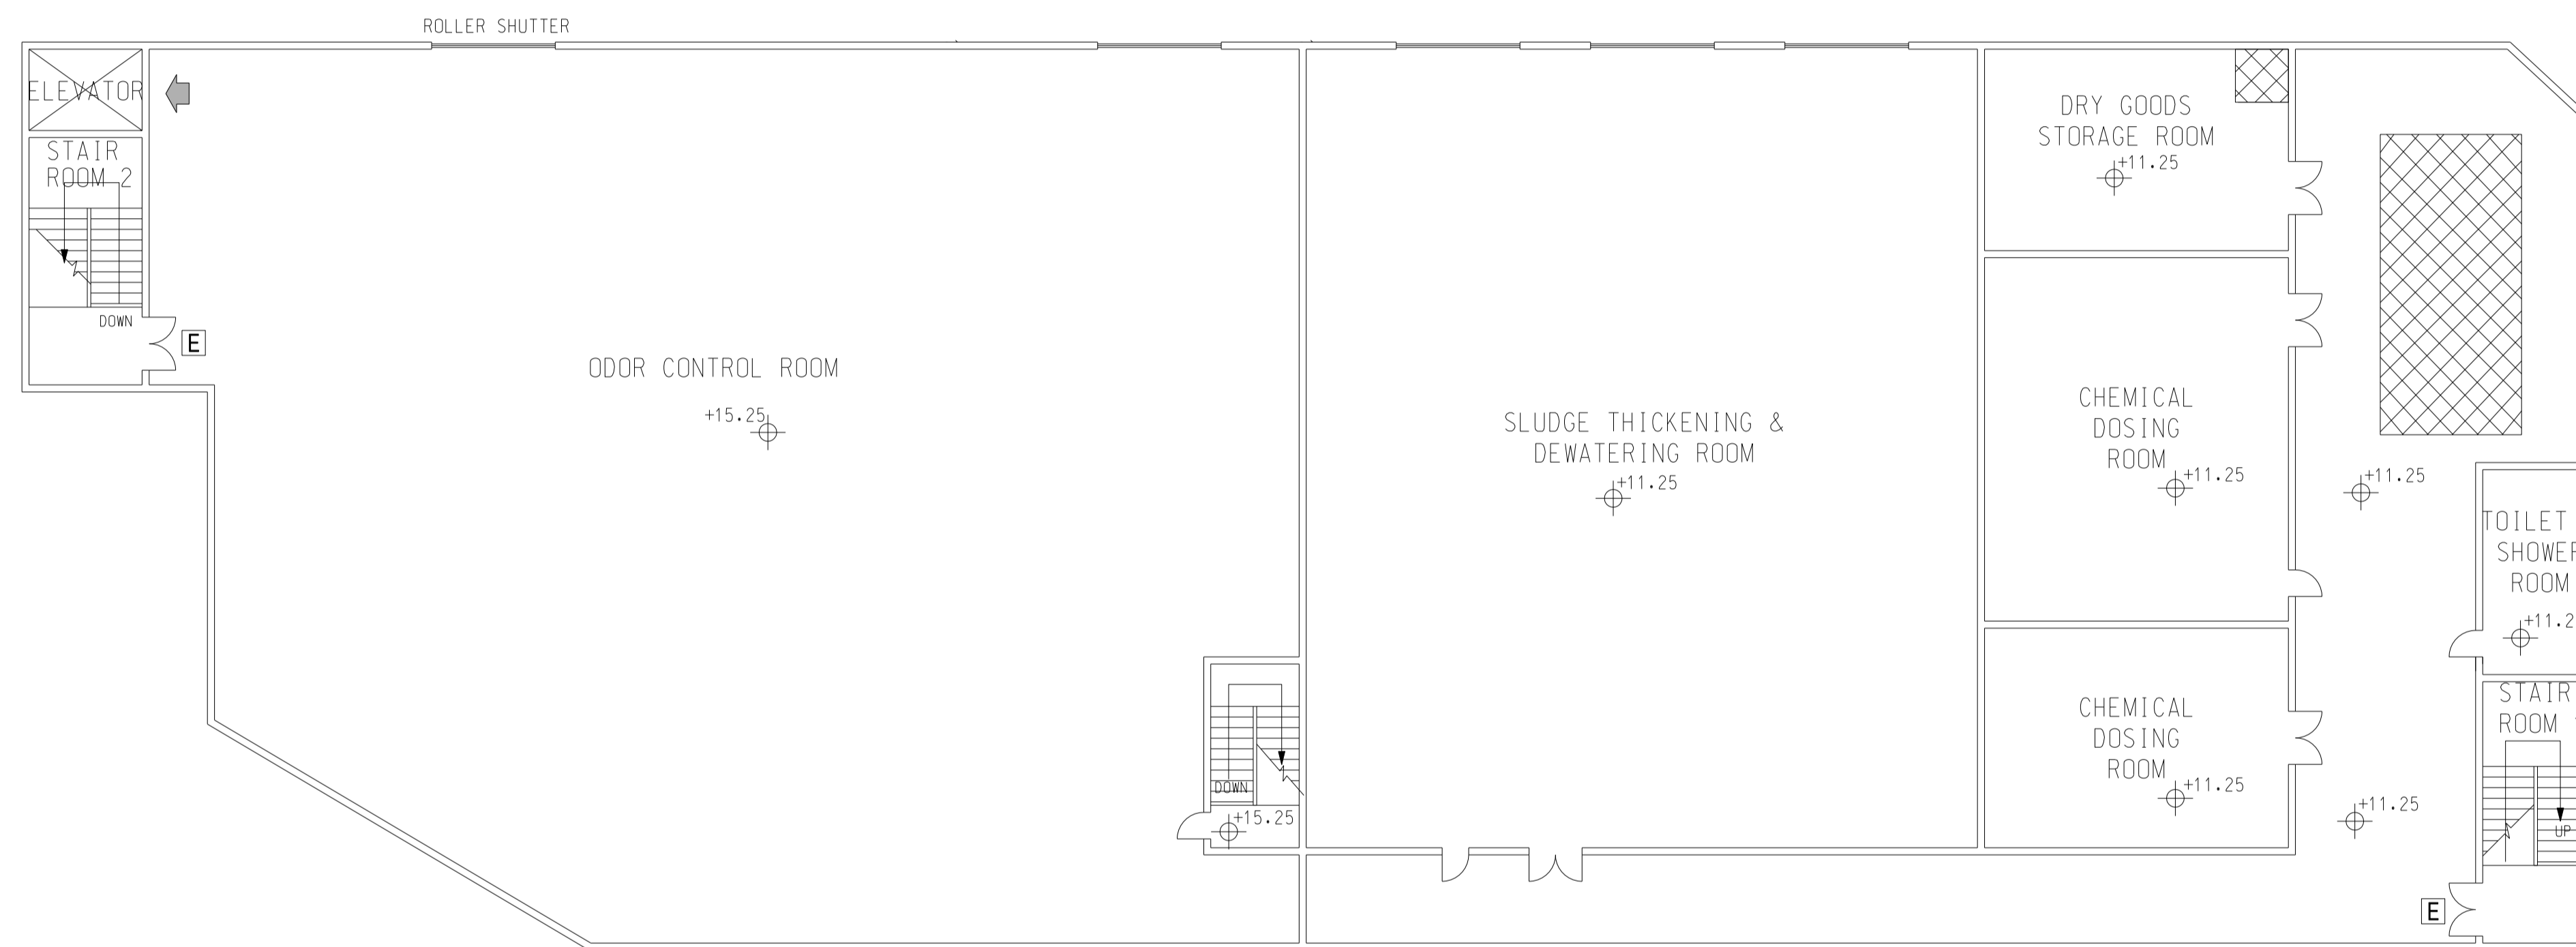

+15.25mPD FLOOR PLAN

Revision	Date	Description			Initial
	Designed	Checked	Drawn	Checked	
Initial	CJ	DJ	SZ	HH	
Date	AUG2015	AUG2015	AUG2015	AUG2015	

Approved

Agreement no.

Project title
**EXPANSION OF
SHA TAU KOK
SEWAGE TREATMENT WORKS**

Drawing title
**+15.25mPD FLOOR PLAN
OF EXPANDED STKSTW**

Drawing no.	Revision
FIGURE 2.6	A

Scale
A1 1:150
A3 1:300

