


NOTES:

1. ALL LEVELS ARE IN METRES ABOVE PRINCIPAL DATUM (P.D.)

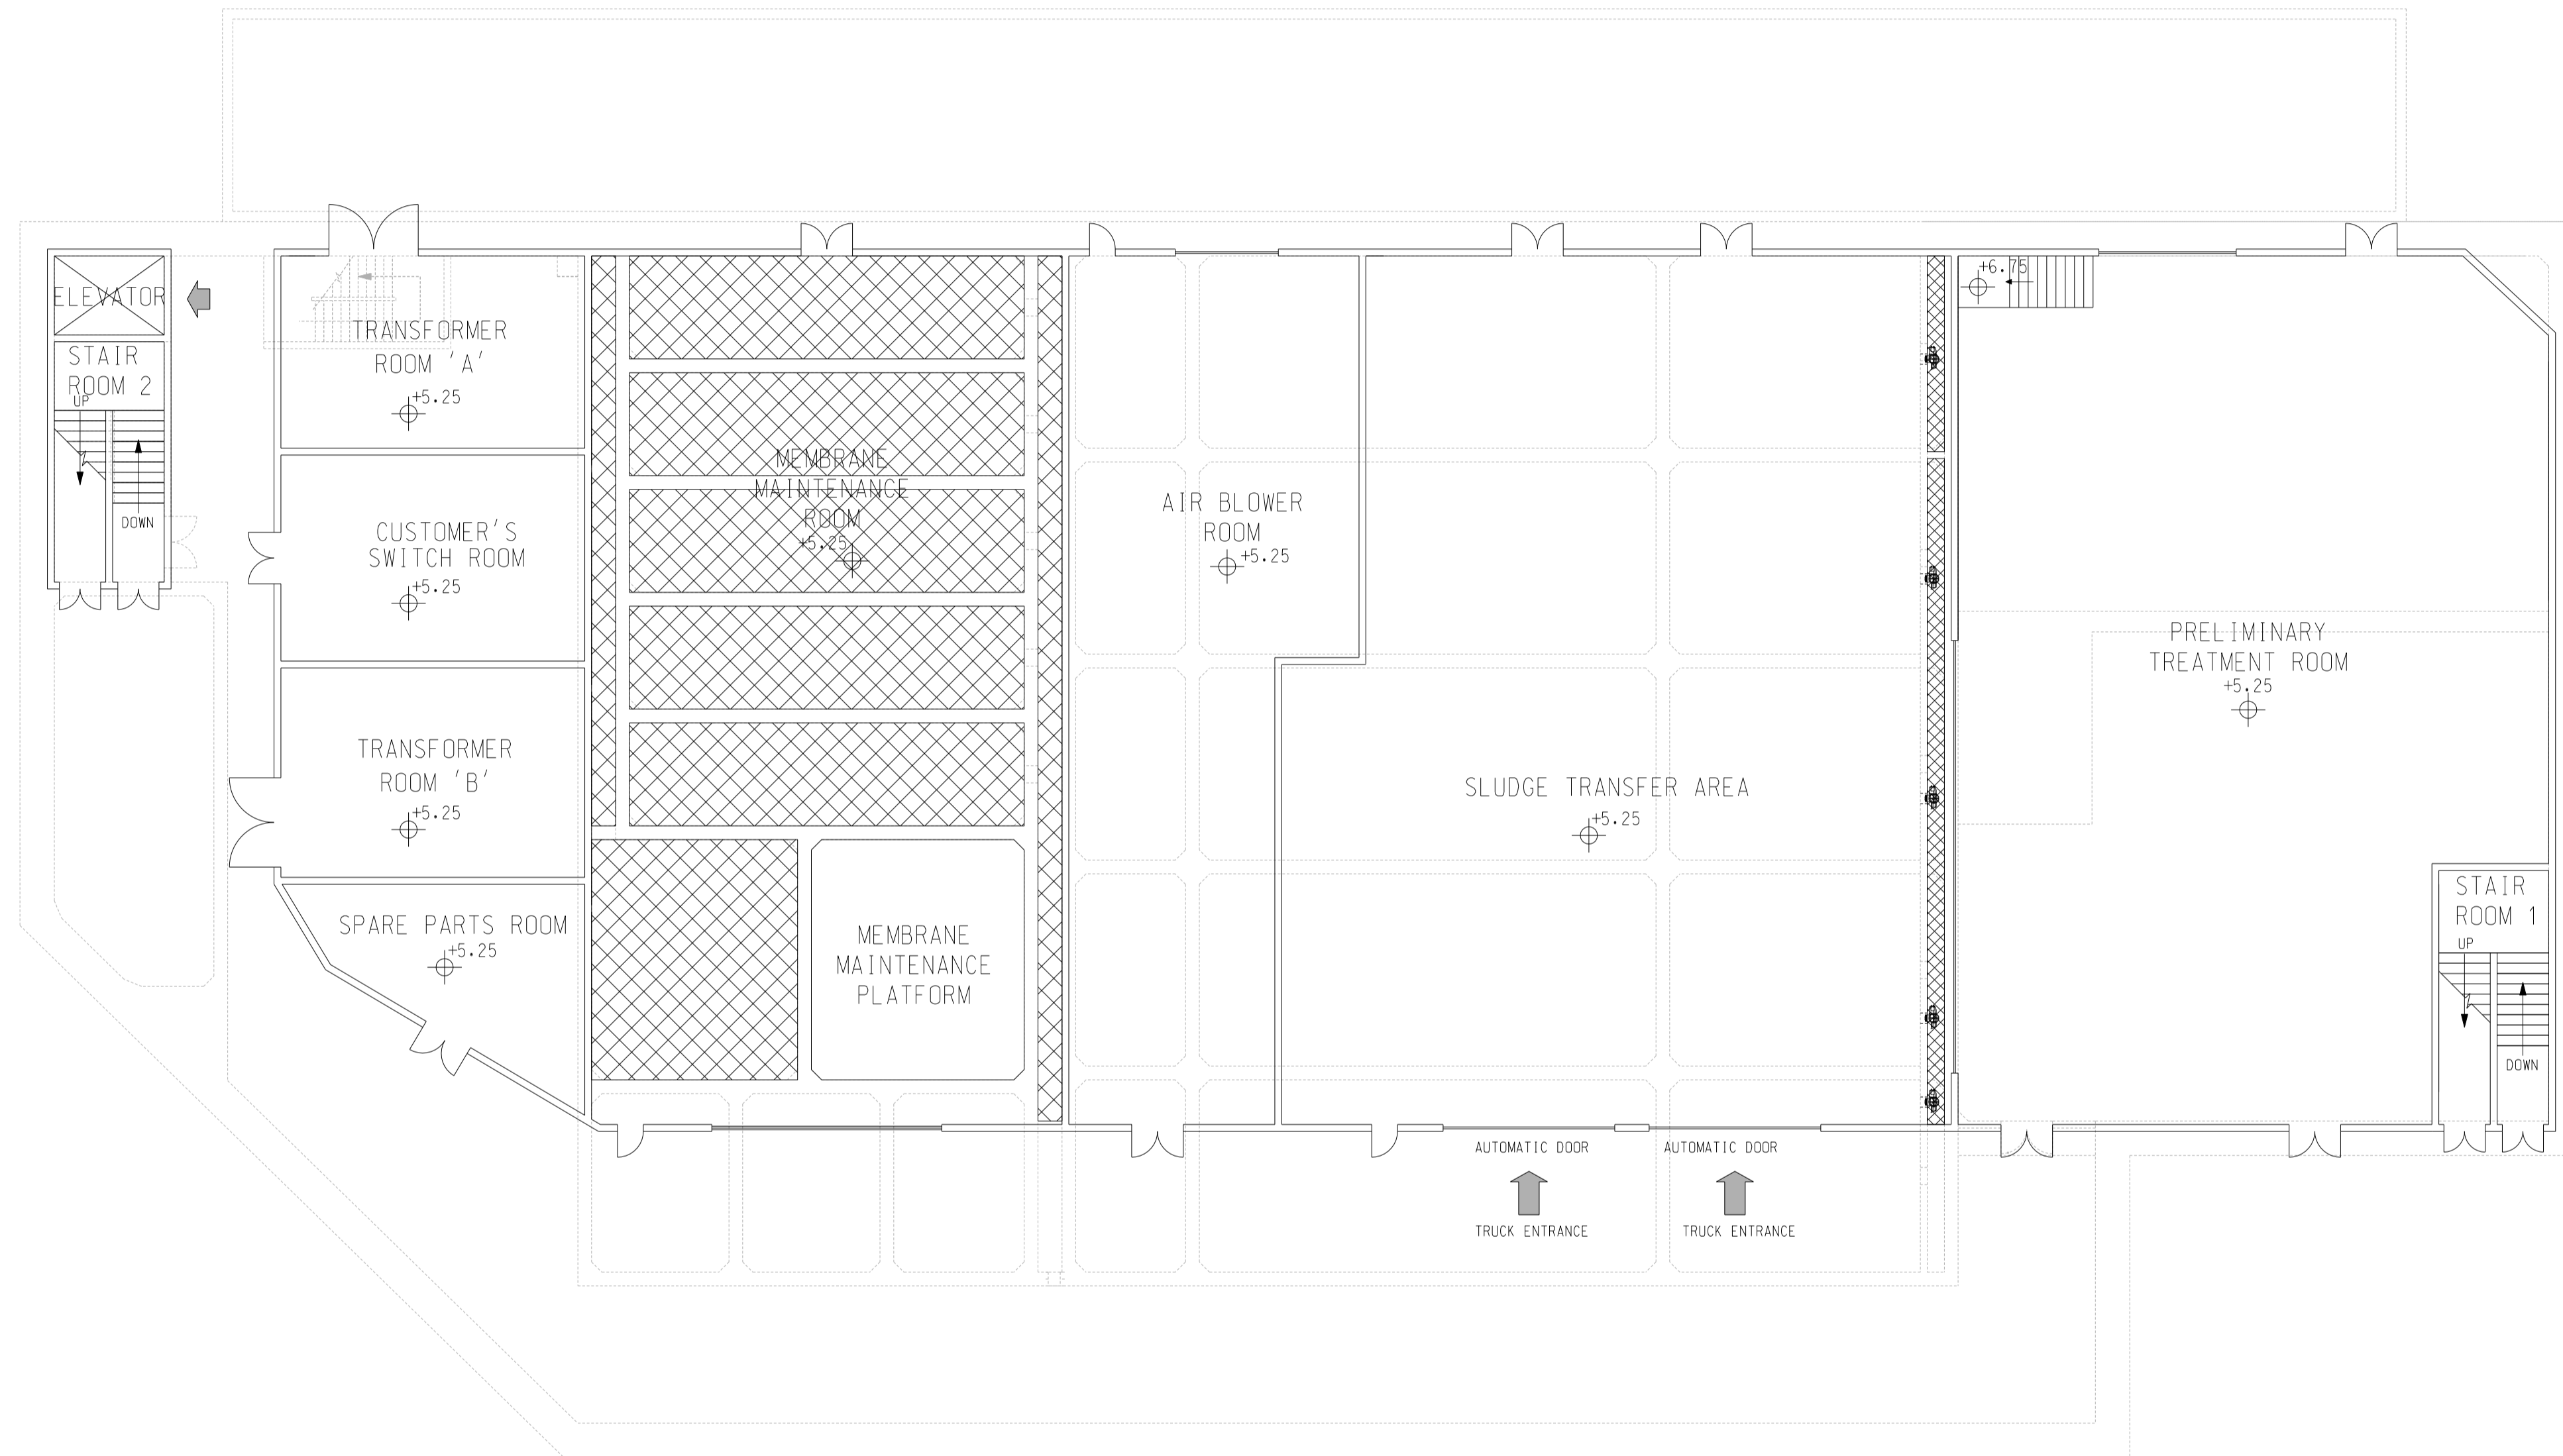

+5.25mPD FLOOR PLAN

Revision	Date	Description			Initial
		Designed	Checked	Drawn	Checked
Initial		CJ	DJ	SZ	HH
Date	AUG2015	AUG2015	AUG2015	AUG2015	AUG2015

Approved

Agreement no.

Project title  
**EXPANSION OF  
SHA TAU KOK  
SEWAGE TREATMENT WORKS**

Drawing title  
**+5.25mPD FLOOR PLAN  
OF EXPANDED STKSTW**

Drawing no.	Revision
FIGURE 2.8	-

Scale  
A1 1:150  
A3 1:300

