


© Copyright by Binnies Hong Kong Limited

- PROJECT SITE
- PERMANENTLY LOSS
- MAIN LAYING WORKS
- CAVERNS AND ACCESS TUNNEL (UNDERGROUND)
- ANCILLARY BUILDING & TUNNEL PORTAL
- RE-PROVISION OF ACCESS ROAD
- SLOPE STABILIZATION
- TEMPORARY STORAGE
- INITIAL ~40M ACCESS TUNNEL
- OUTLINE ZONING PLAN BOUNDARY
- PROPOSED COMPENSATORY TREES (CM4) (WHIP TREE)
- PROPOSED REINSTATEMENT OF WORKS AREA

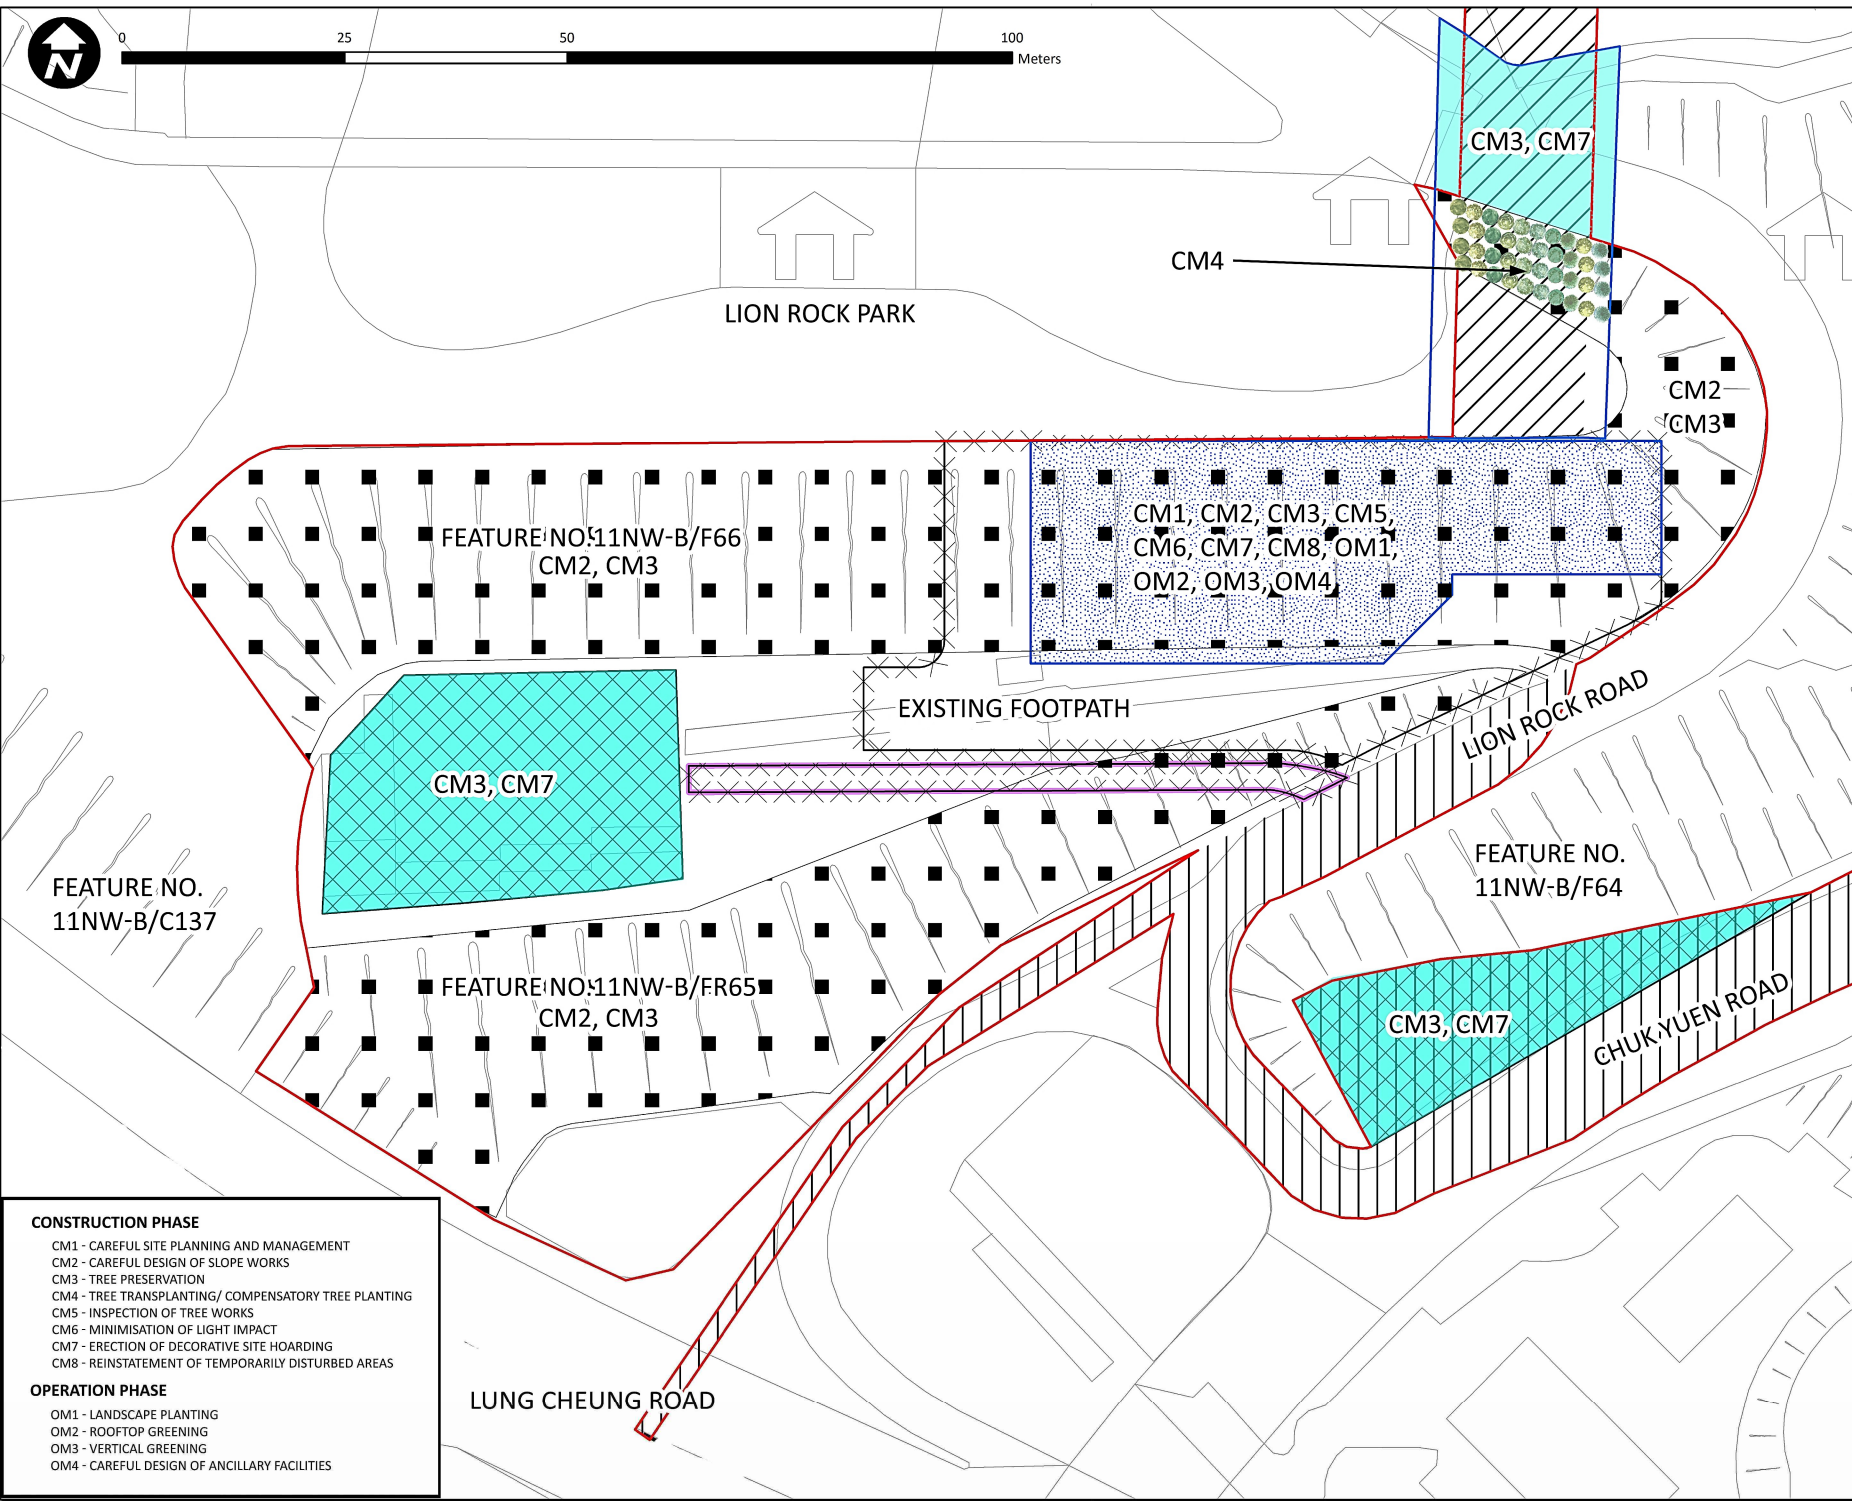

LION ROCK PARK

FEATURE NO. 11NW-B/F66
CM2, CM3

CM1, CM2, CM3, CM5,
CM6, CM7, CM8, OM1,
OM2, OM3, OM4

EXISTING FOOTPATH

LION ROCK ROAD

FEATURE NO. 11NW-B/C137

CM3, CM7

FEATURE NO. 11NW-B/F64

FEATURE NO. 11NW-B/FR65
CM2, CM3

CM3, CM7

CHUK YUEN ROAD

LUNG CHEUNG ROAD

CONSTRUCTION PHASE

- CM1 - CAREFUL SITE PLANNING AND MANAGEMENT
- CM2 - CAREFUL DESIGN OF SLOPE WORKS
- CM3 - TREE PRESERVATION
- CM4 - TREE TRANSPLANTING/ COMPENSATORY TREE PLANTING
- CM5 - INSPECTION OF TREE WORKS
- CM6 - MINIMISATION OF LIGHT IMPACT
- CM7 - ERECTION OF DECORATIVE SITE HOARDING
- CM8 - REINSTATEMENT OF TEMPORARILY DISTURBED AREAS

OPERATION PHASE

- OM1 - LANDSCAPE PLANTING
- OM2 - ROOFTOP GREENING
- OM3 - VERTICAL GREENING
- OM4 - CAREFUL DESIGN OF ANCILLARY FACILITIES

| Revision | Date | Description | | | Initial |
|----------|------|-------------|------------|-------|------------|
| | | Designed | Checked | Drawn | |
| Initial | | | | WC | GL |
| Date | | | 12/04/2021 | | 12/04/2021 |

Agreement no. CE 15/2018 (WS)

Agreement title
RELOCATION OF DIAMOND HILL FRESH WATER AND SALT WATER SERVICE RESERVOIRS TO CAVERNS

Figure title
LANDSCAPE AND VISUAL MITIGATION PLAN (SHEET 1 OF 2)

| | | | |
|------------|--------------|----------|---|
| Figure no. | FIGURE 9.10a | Revision | 1 |
|------------|--------------|----------|---|

Scale: 1:600 @A3

