

© Copyright by Black & Veatch Hong Kong Limited

LEGEND:

- PROPOSED DRAINAGE IMPROVEMENT WORKS AT PING CHE ROAD
- PROPOSED DRAINAGE IMPROVEMENT WORKS AT PING YEUNG VILLAGE
- PROPOSED DRAINAGE IMPROVEMENT WORKS OF TKL04 & 05 (CONFORMING DESIGN)
- EXISTING WATERCOURSES TKL04 & 05

Revision	Date	Description	Initial
	Designed	Checked	Drawn
Initial	-	-	-
Date	08/19	08/19	08/19
Approved			

Contract no. CE 89/2017 (DS)

Project title DRAINAGE IMPROVEMENT WORKS IN TA KWU LING - INVESTIGATION, DESIGN & CONSTRUCTION


Drawing title DESIGN OPTION 1 - CONFORMING DESIGN (GENERAL LAYOUT PLAN)

Drawing no. Figure 2.2 Revision -


Scale A1 1 : 3000 A3 1 : 6000

THE GOVERNMENT OF THE HONG KONG SPECIAL ADMINISTRATIVE REGION DRAINAGE SERVICES DEPARTMENT


binnies BINNIES HONG KONG LIMITED 賓尼斯工程顧問有限公司

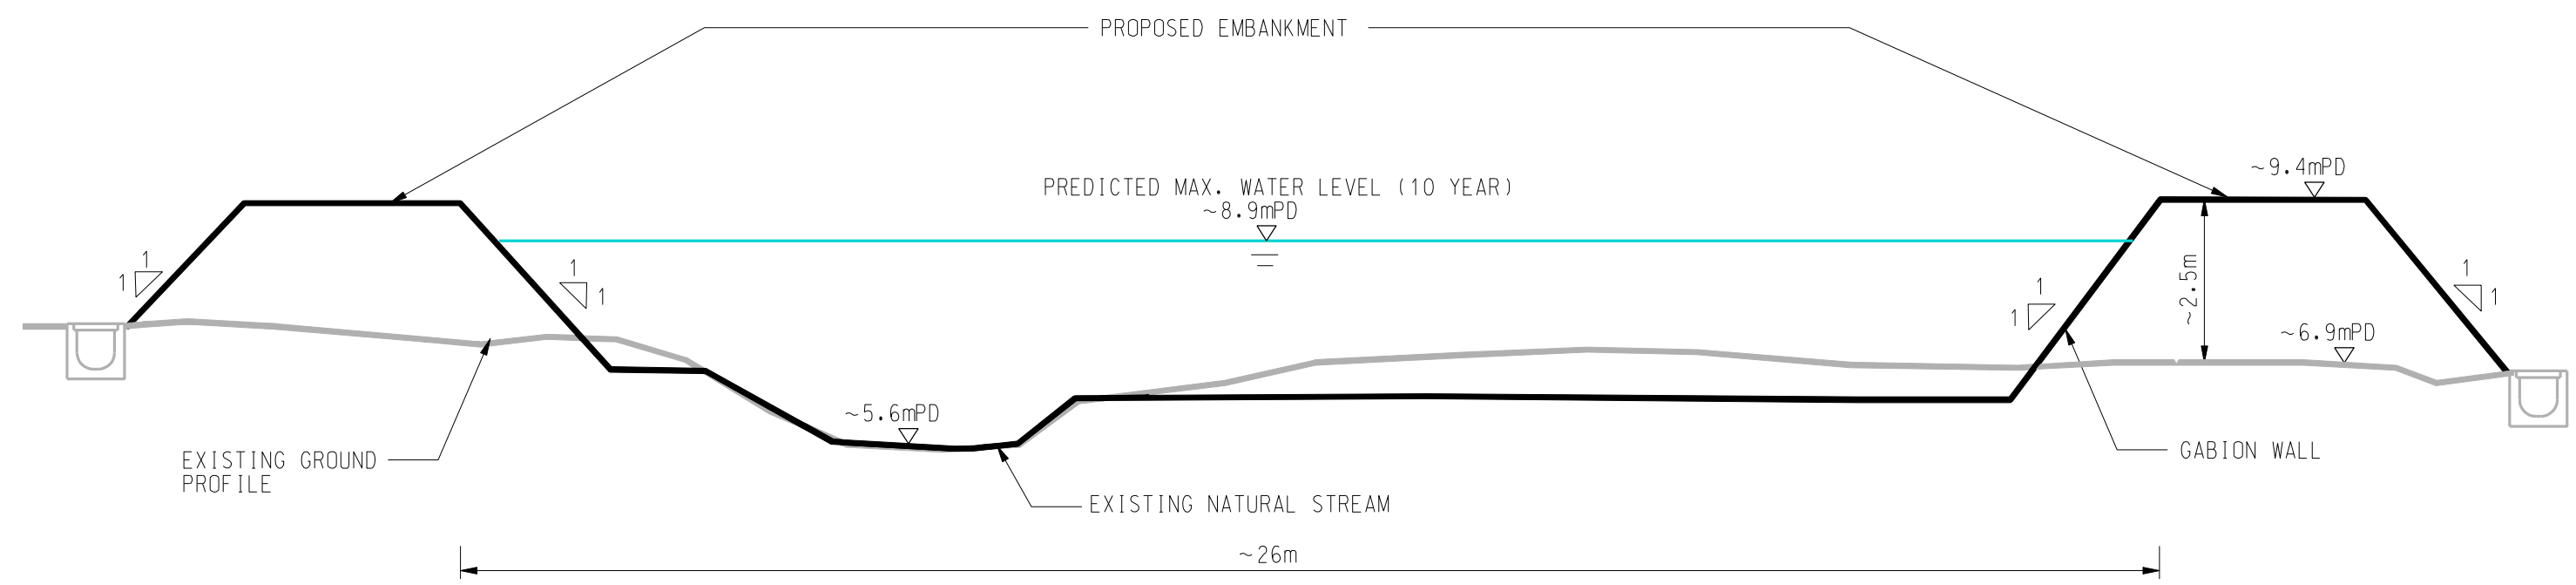


EXISTING CONDITION OF SECTION A-A

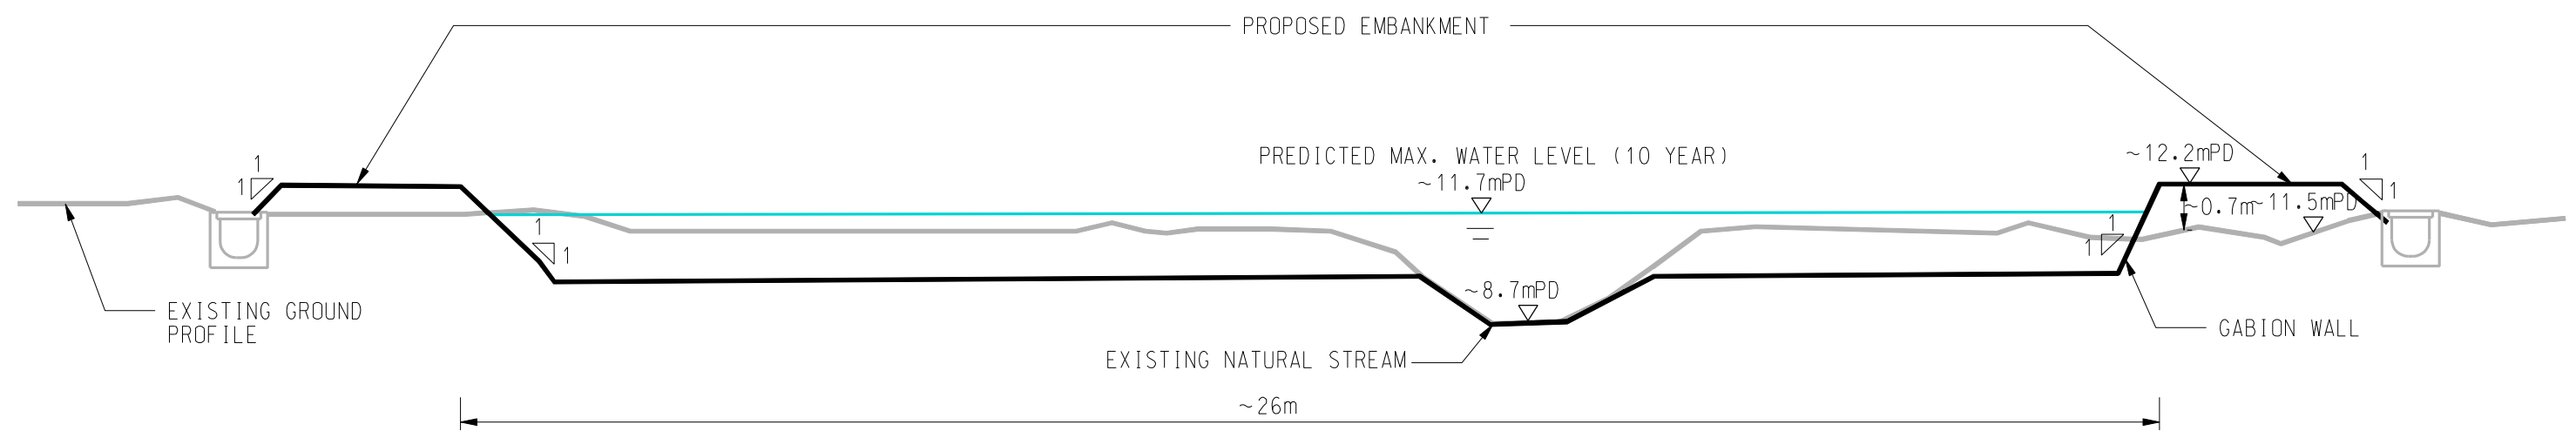


EXISTING CONDITION OF SECTION B-B

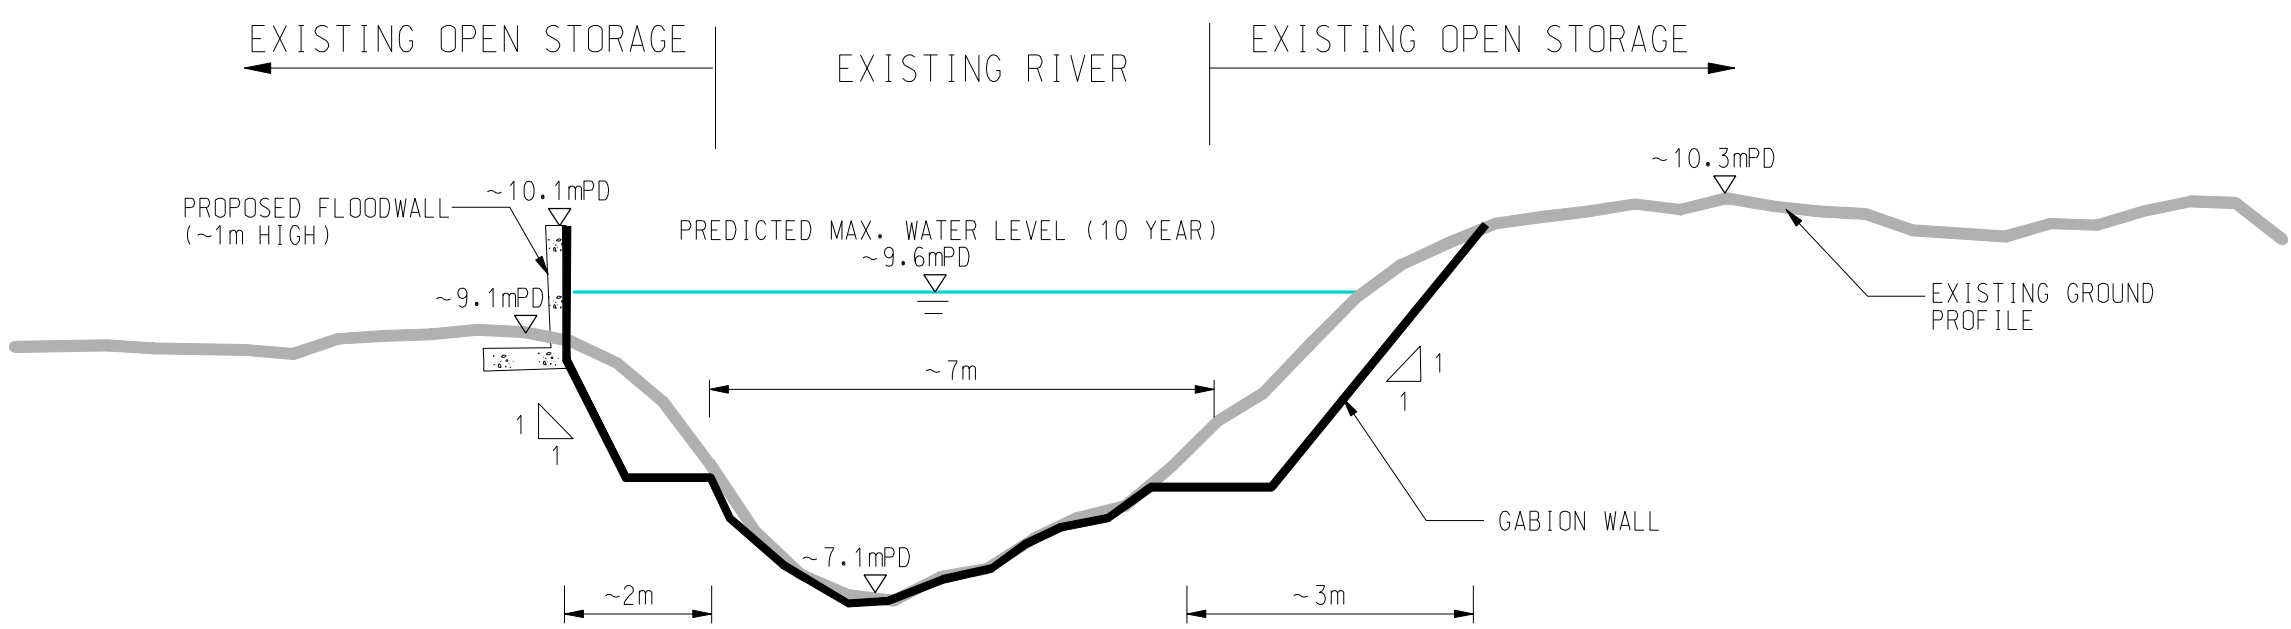


PORTION A - MINOR WIDENING AND FLOODWALL SECTION A-A

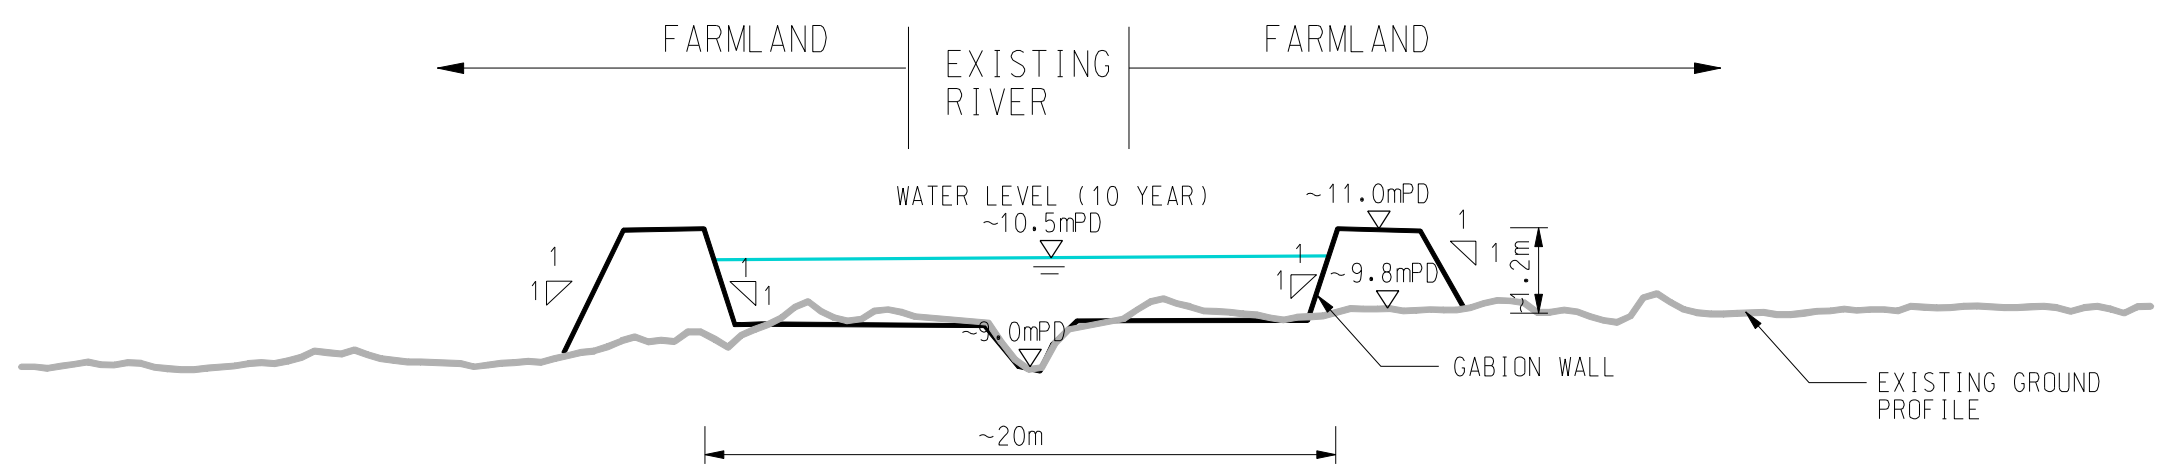

PORTION B - 2 STAGE RIVER (MAINTAIN EXISTING RIVER) SECTION

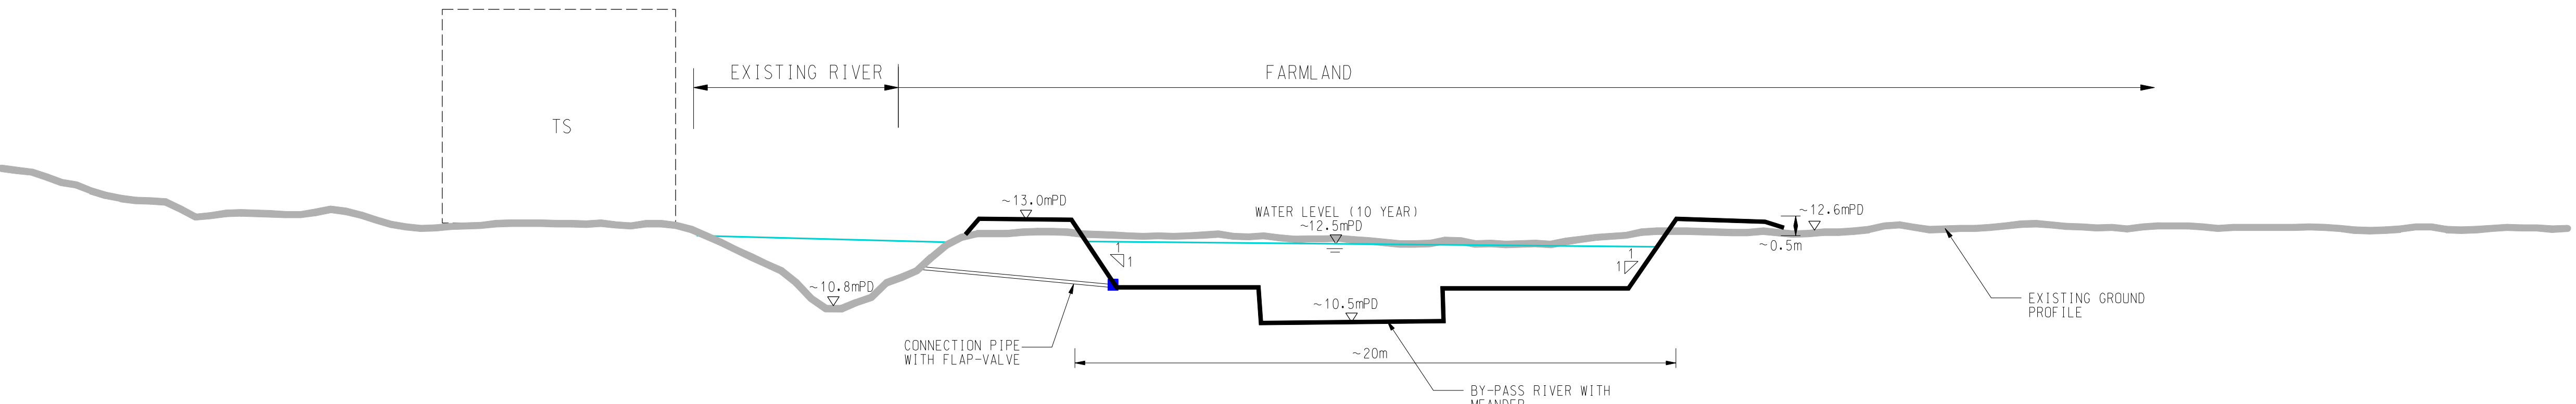

PORTION C - 2 STAGE RIVER (BY - PASS RIVER) SECTION

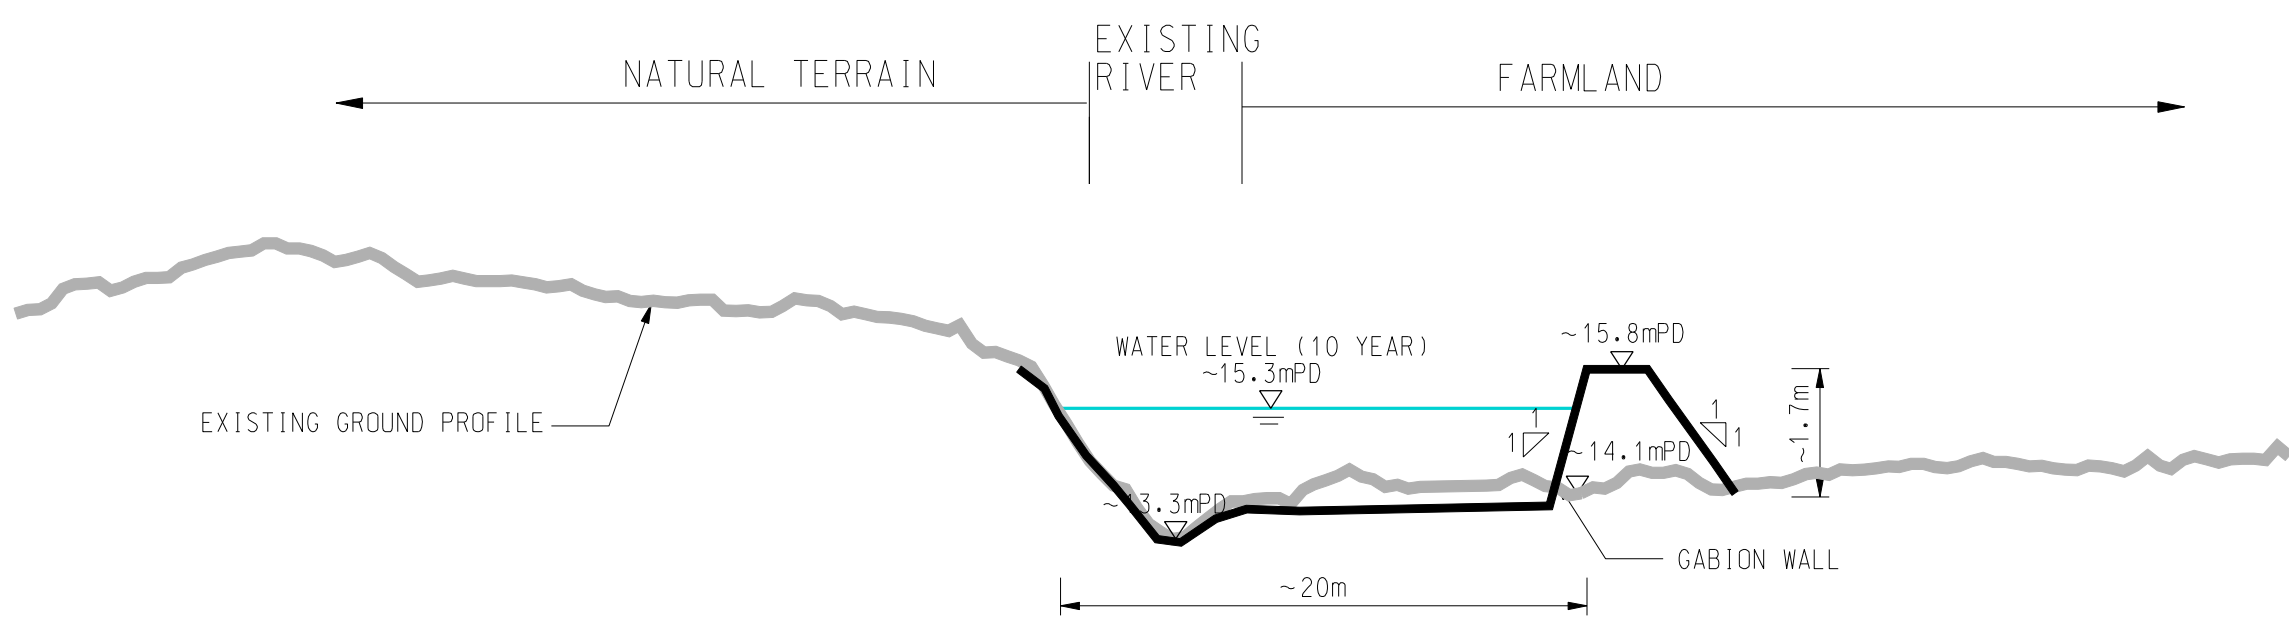

PORTION D - 2 STAGE RIVER (FOLLOW NATURAL HILLY TERRAIN AT THE SOUTH) SECTION

Revision	Date	Description			Initial
		Designed	Checked	Drawn	Checked
Initial	-	-	-	-	-
Date	08/19	08/19	08/19	08/19	08/19

Approved

Contract no.
CE 89/2017 (DS)

Project title
DRAINAGE IMPROVEMENT WORKS
IN TA KWU LING -
INVESTIGATION, DESIGN & CONSTRUCTION

Drawing title
DESIGN OPTION 1 -
CONFORMING DESIGN
(TYPICAL SECTIONS)

Drawing no.	Revision
Figure 2.3	-

Scale
N.T.S.



BINNIES HONG KONG LIMITED
賓尼士工程顧問有限公司