



REVITALISATION OF TAI WAI NULLAH AND FO TAN NULLAH -**INVESTIGATION** 

### CLIENT




### CONSULTANT

AECOM Asia Company Ltd. www.aecom.com

# SUB-CONSULTANTS 分列工程顧問公司

#### ISSUE/REVISION

 


### STATUS

# SCALE A31:2000

#### DIMENSION UNIT

METRES

KEY PLAN A3 1 : 75000

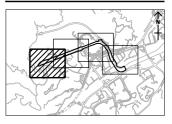

# PROJECT NO.

# AGREEMENT NO.

60631587

CE 54/2019 (DS)


SHEET TITLE

TAI WAI NULLAH LAYOUT PLAN

# SHEET NUMBER

60631587/ED\_TWN/421

SHEET 1 OF 4

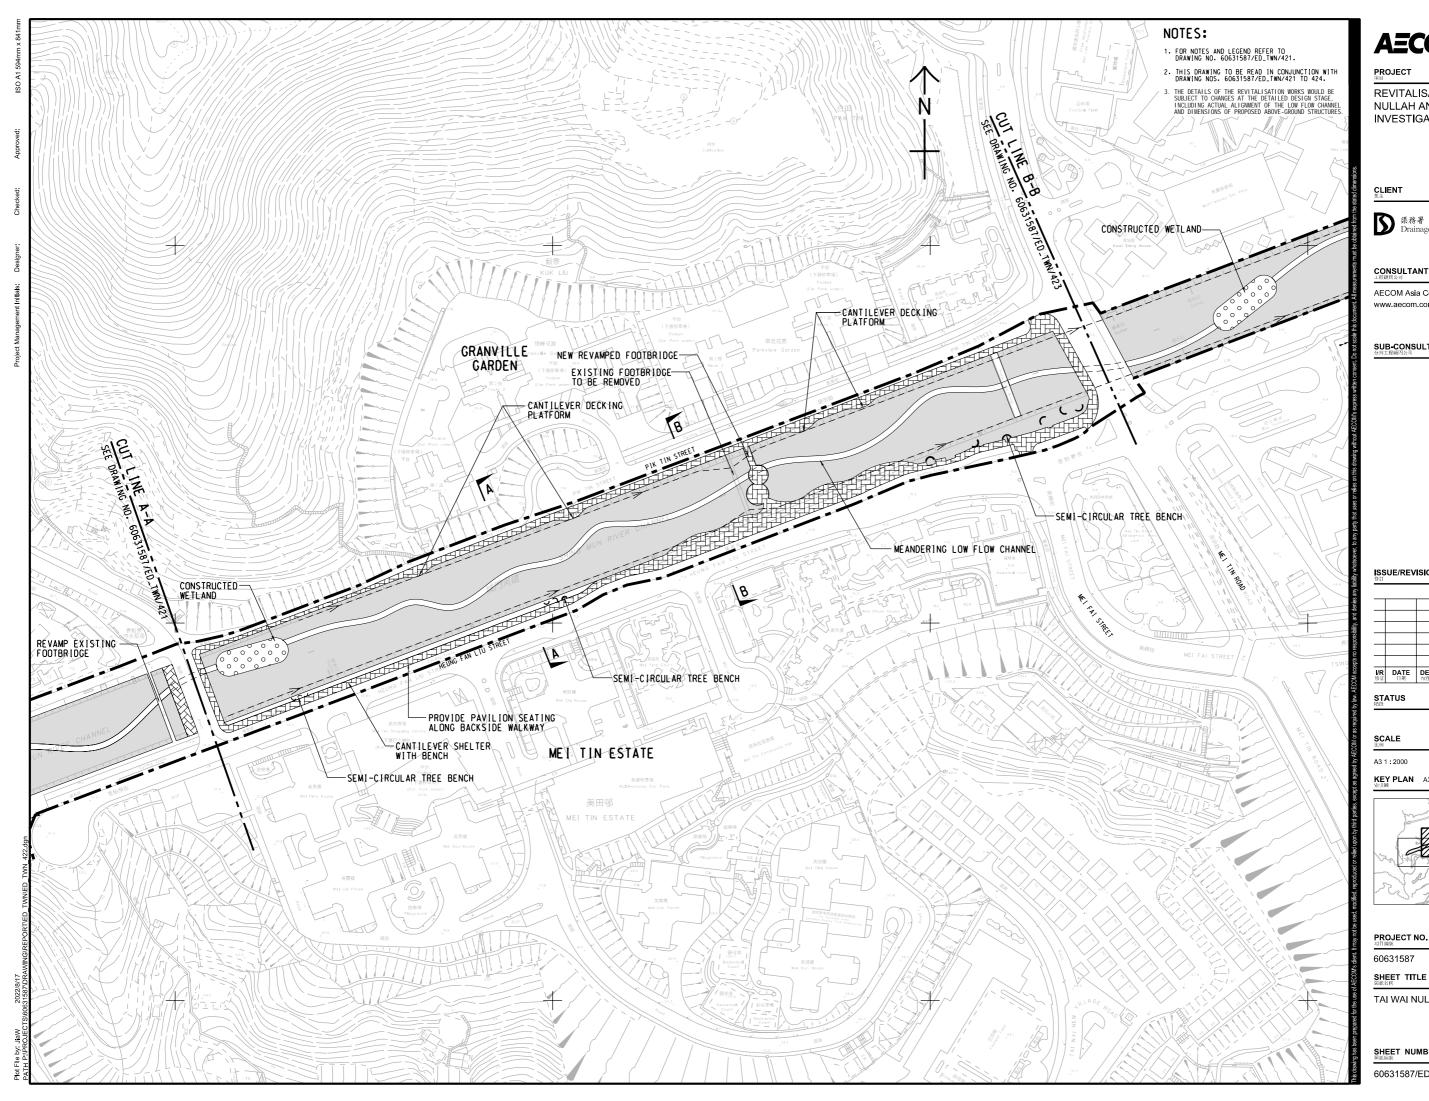



REVITALISATION OF TAI WAI NULLAH AND FO TAN NULLAH -INVESTIGATION

### 




系務署 Drainage Services Department

### CONSULTANT

AECOM Asia Company Ltd. www.aecom.com

### SUB-CONSULTANTS 分判工程範疇公司

#### ISSUE/REVISION

 


### STATUS

### SCALE

### DIMENSION UNIT

METRES

KEY PLAN A3 1 : 75000

 

### PROJECT NO.

AGREEMENT NO.

60631587


CE 54/2019 (DS)

TAI WAI NULLAH LAYOUT PLAN

#### SHEET NUMBER

60631587/ED\_TWN/422

SHEET 2 OF 4

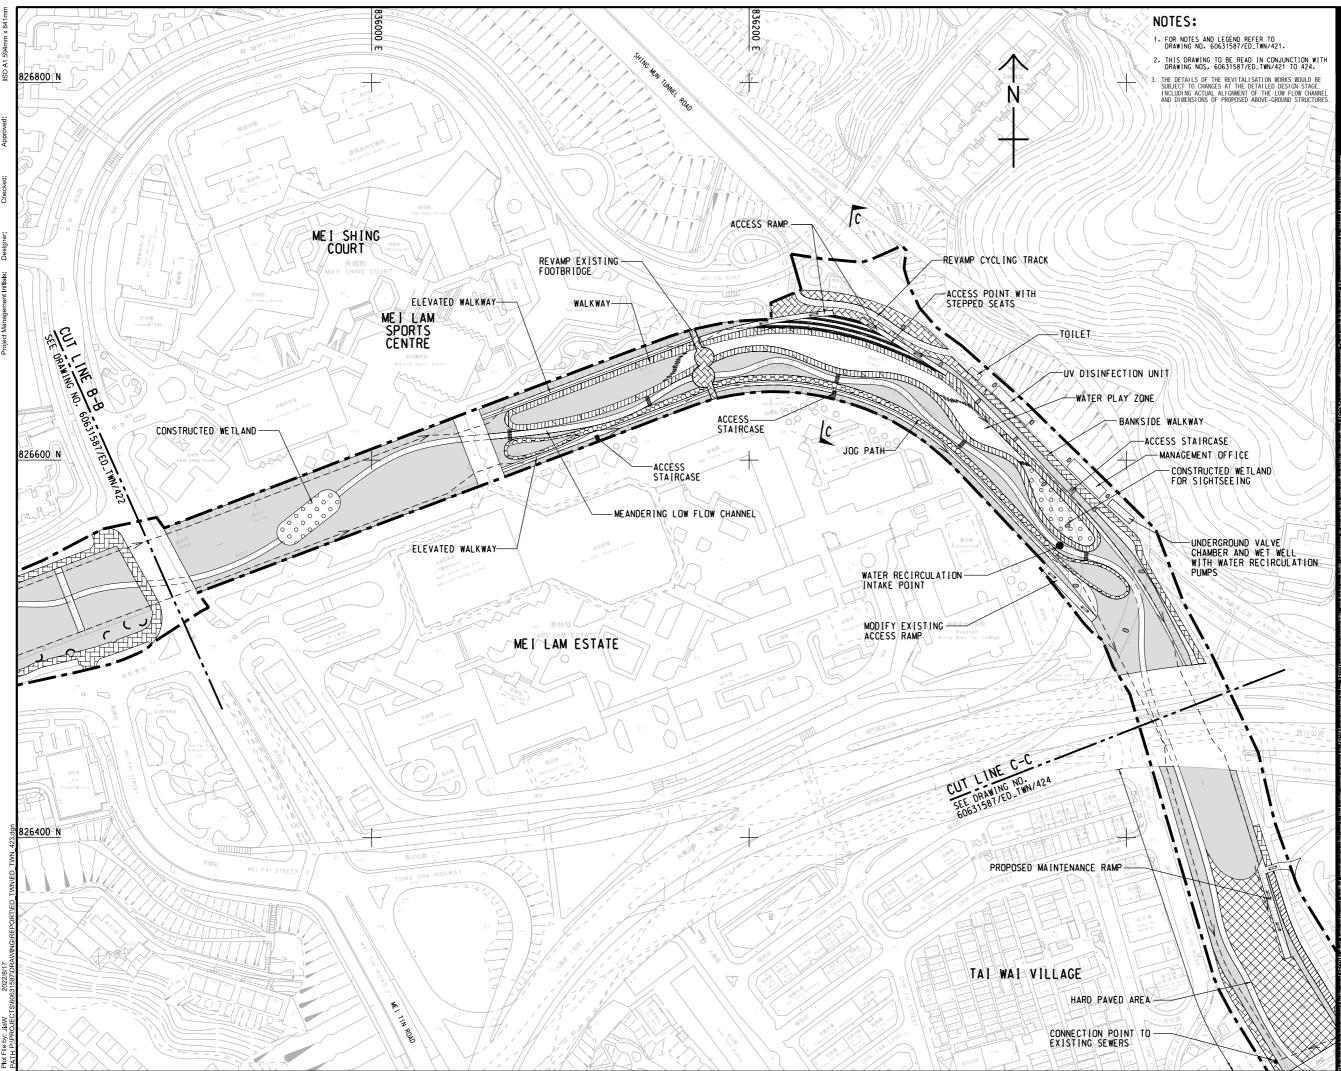



REVITALISATION OF TAI WAI NULLAH AND FO TAN NULLAH -INVESTIGATION

### CLIENT




業務署 Drainage Services Department

### CONSULTANT

AECOM Asia Company Ltd. www.aecom.com

# SUB-CONSULTANTS 分判工程顧問公司

#### ISSUE/REVISION

 

# STATUS


# SCALE A31:2000

### DIMENSION UNIT

METRES

KEY PLAN A3 1 : 75000



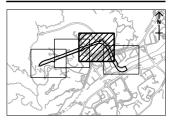

## PROJECT NO.


AGREEMENT NO.

60631587 SHEET TITLE CE 54/2019 (DS)

TAI WAI NULLAH LAYOUT PLAN

#### SHEET NUMBER



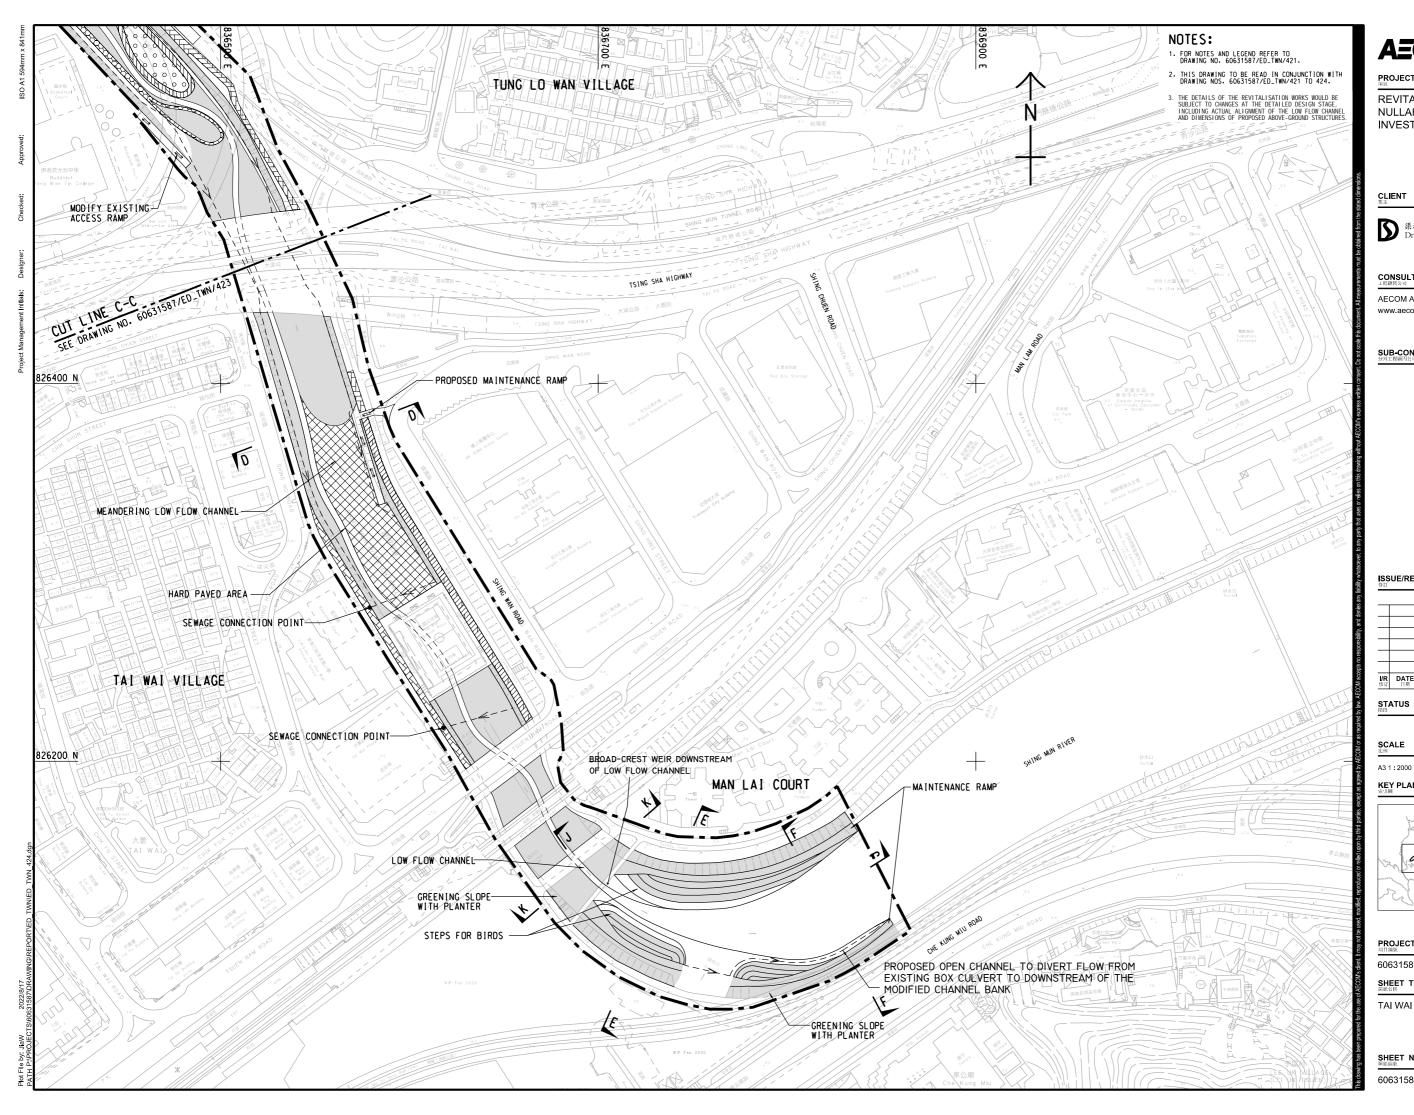



REVITALISATION OF TAI WAI NULLAH AND FO TAN NULLAH -INVESTIGATION

### CLIENT




系務署 Drainage Services Department

#### CONSULTANT

AECOM Asia Company Ltd. www.aecom.com

### SUB-CONSULTANTS 分判工程範疇公司

#### ISSUE/REVISION

 


### STATUS

#### SCALE

# DIMENSION UNIT

METRES

KEY PLAN A3 1 : 75000

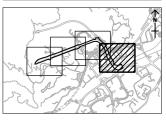

# PROJECT NO.

AGREEMENT NO.

60631587

CE 54/2019 (DS)

SHEET TITLE


TAI WAI NULLAH LAYOUT PLAN

### SHEET NUMBER


60631587/ED\_TWN/424

SHEET 4 OF 4

#### NOTE JIE: THE DETAILS OF THE REVITALISATION WORKS WOULD BE SUBJECT TO CHANGES AT THE DETAILED DESIGN STAGE.

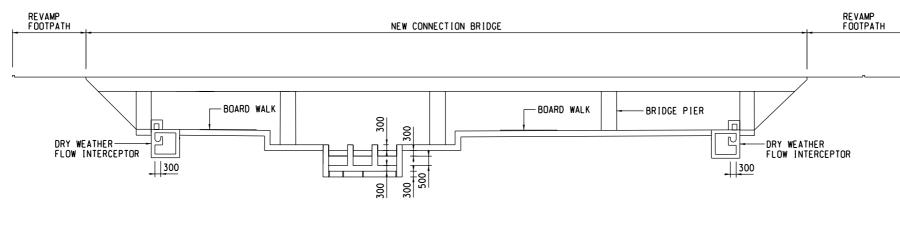



SECTION A - A SCALE 1 : 10

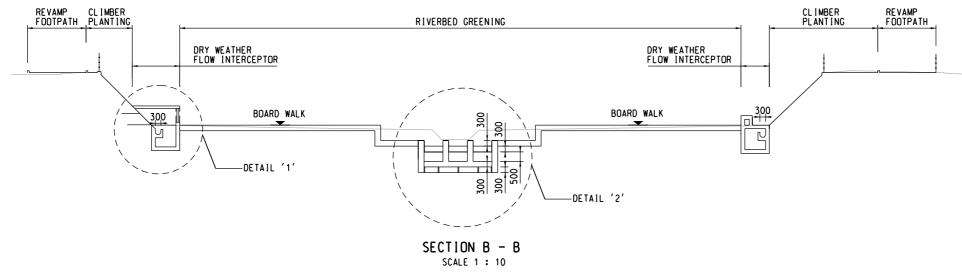

OVERFLOW CHANNEL

PLANTING LOW FLOW PLANTING STRIP CHANNEL STRIP

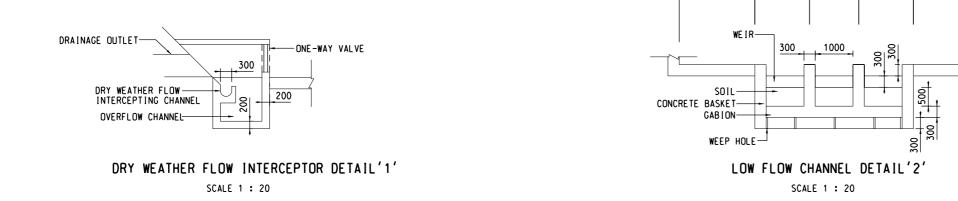

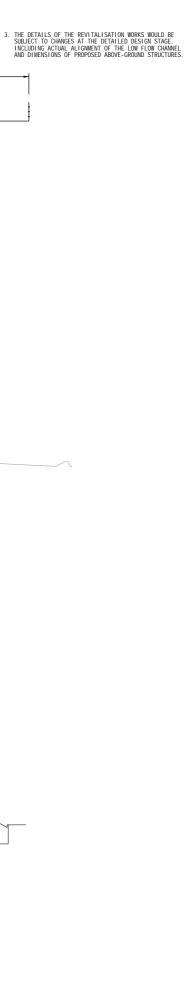

OVERFLOW CHANNEL



#### PROJECT

REVITALISATION OF TAI WAI NULLAH AND FO TAN NULLAH -**INVESTIGATION** 

#### CLIENT



系務署 Drainage Services Department

#### CONSULTANT

AECOM Asia Company Ltd. www.aecom.com

# SUB-CONSULTANTS 分類工程範因公司

#### ISSUE/REVISION

I/R 修訂	DATE 日期	DESCRIPTION 內容摘要	<b>CHK.</b> 複核

# STATUS

SCALE

#### DIMENSION UNIT

A1 AS SHOWN

METRES

KEY PLAN

60631587

AGREEMENT NO.


CE 54/2019 (DS)

PROJECT NO.

SHEET TITLE

SECTION B-B

#### SHEET NUMBER

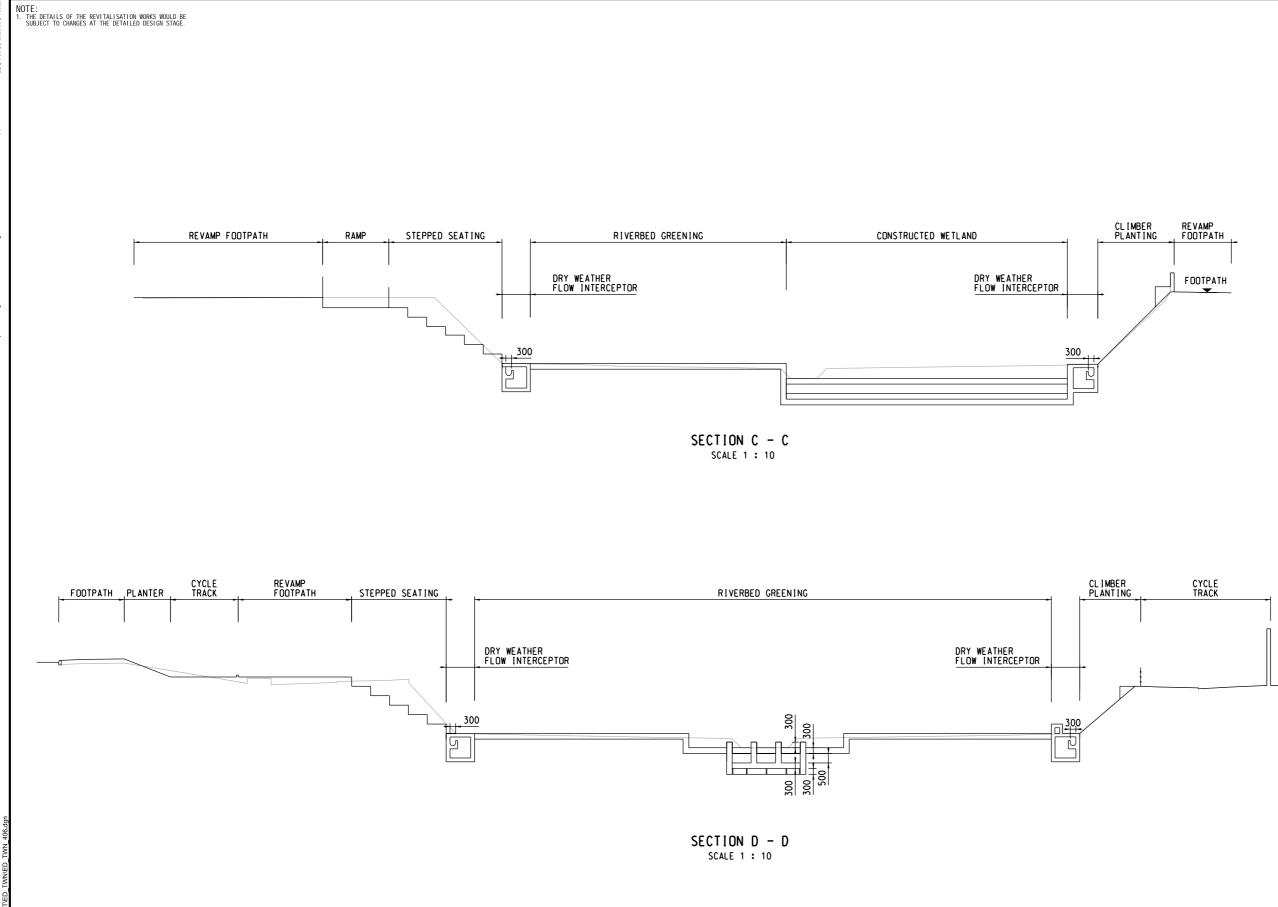

ang ang

Plot File by Iu.



### PROJECT

REVITALISATION OF TAI WAI NULLAH AND FO TAN NULLAH -INVESTIGATION

#### CLIENT




系務署 Drainage Services Department

### CONSULTANT

AECOM Asia Company Ltd. www.aecom.com

### SUB-CONSULTANTS 分判工程範疇公司

### ISSUE/REVISION

 

# STATUS

SCALE

#### DIMENSION UNIT

A11:10

METRES

PROJECT NO.

# AGREEMENT NO.


60631587


CE 54/2019 (DS)


SHEET TITLE

SECTION C-C AND SECTION D-D

### SHEET NUMBER

 

 

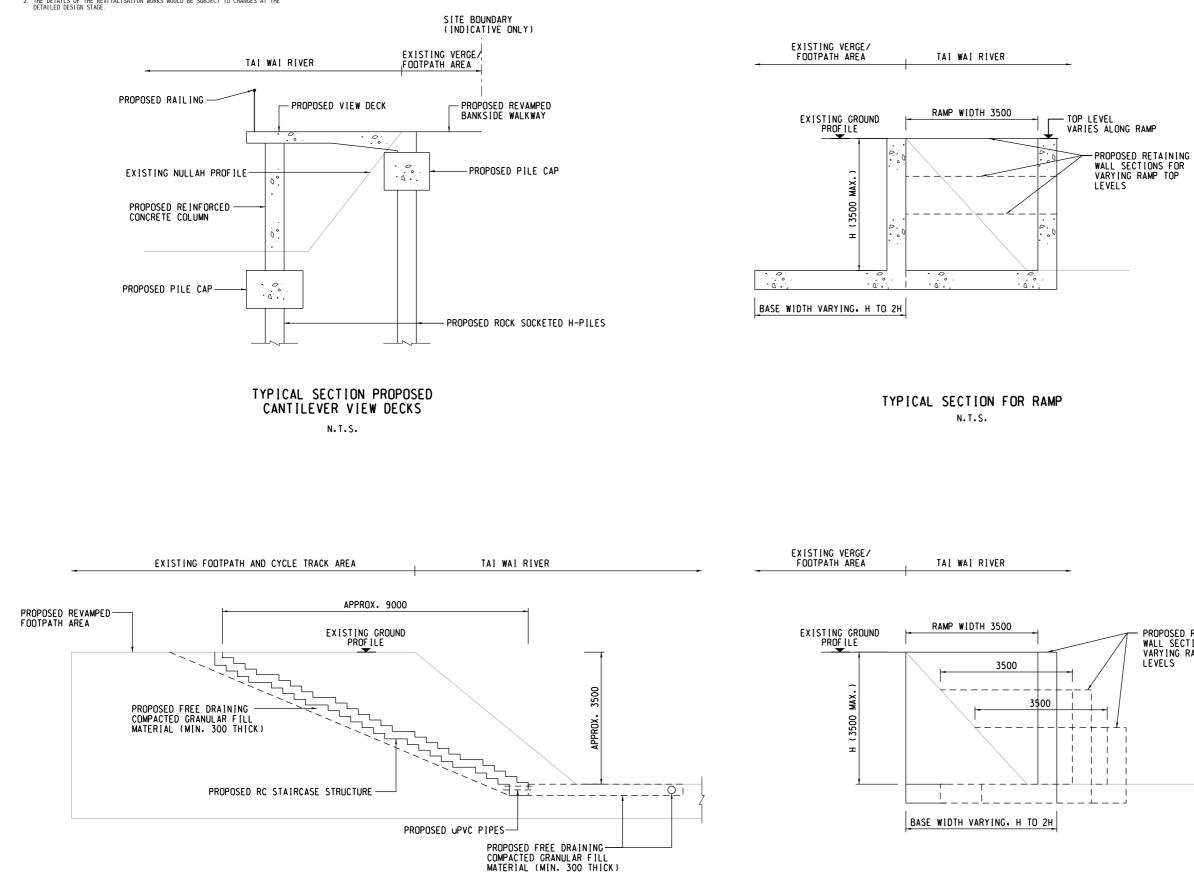

# TYPICAL DETAILS FOR GRAND STAIRWAY N.T.S.

TYPICAL SECTION FOR RAMP (GRAND STAIRWAY) N.T.S.

PROPOSED RETAINING WALL SECTIONS FOR VARYING RAMP TOP LEVELS

AECOM PROJECT REVITALISATION OF TAI WAI NULLAH AND FO TAN NULLAH -**INVESTIGATION** CLIENT



渠務署 Drainage Services Department

### CONSULTANT

AECOM Asia Company Ltd. www.aecom.com

### SUB-CONSULTANTS 介創工程顧問公司

#### ISSUE/REVISION

I/R 修訂	DATE 日期	DESCRIPTION 內容摘要	CHK 複核

### STATUS

SCALE

DIMENSION UNIT

N.T.S.

MILLIMETERS

KEY PLAN

PROJECT NO. 60631587


AGREEMENT NO.

CE 54/2019 (DS)

SHEET TITLE

SECTION FOR RAMPS AND CANTILEVER STRUCTURES

### SHEET NUMBER

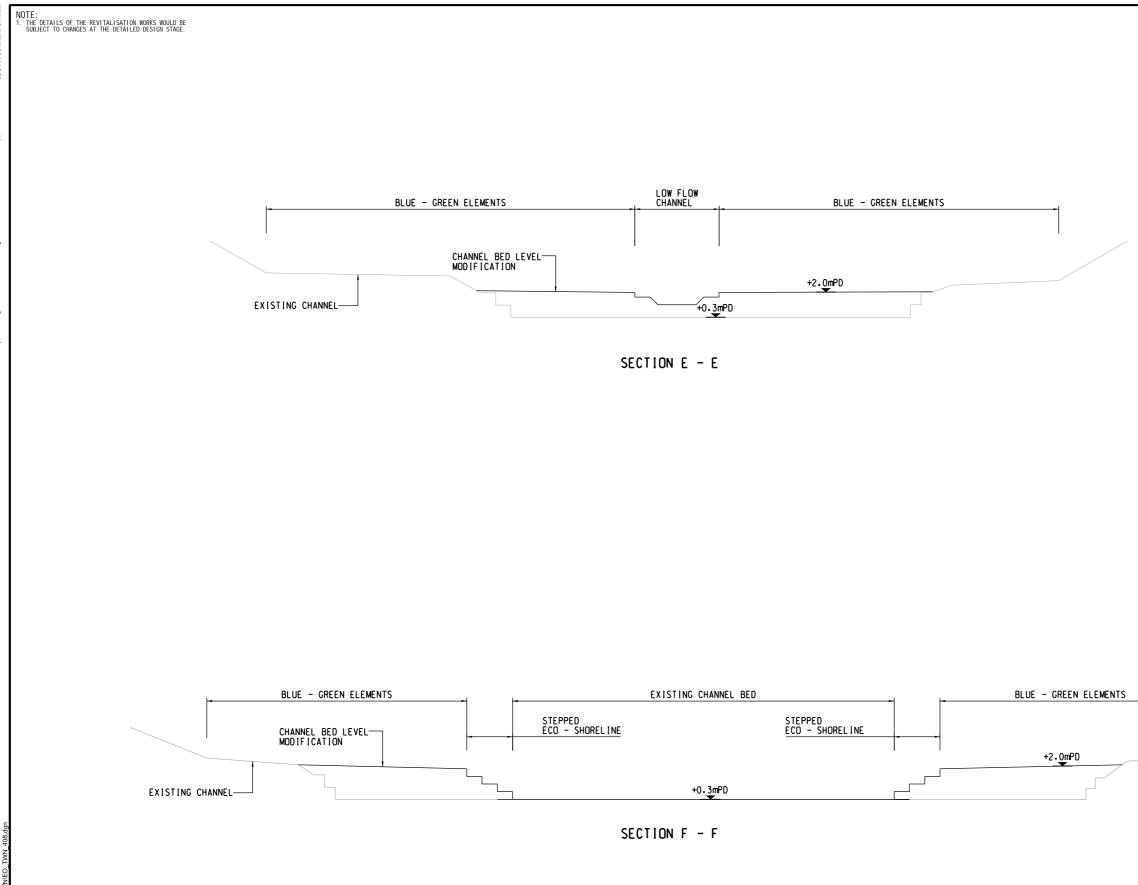



**REVITALISATION OF TAI WAI** NULLAH AND FO TAN NULLAH -INVESTIGATION

### CLIENT




系務署 Drainage Services Department

#### CONSULTANT

AECOM Asia Company Ltd. www.aecom.com

### SUB-CONSULTANTS 分词工程範囲公司

### ISSUE/REVISION

 

### STATUS

SCALE

#### DIMENSION UNIT

N.T.S.

MILLIMETERS

KEY PLAN


AGREEMENT NO. 協議編號		
CE 54/2019 (DS	)	

PROJECT NO. 60631587

SHEET TITLE

SECTION E-E AND SECTION F-F

#### SHEET NUMBER

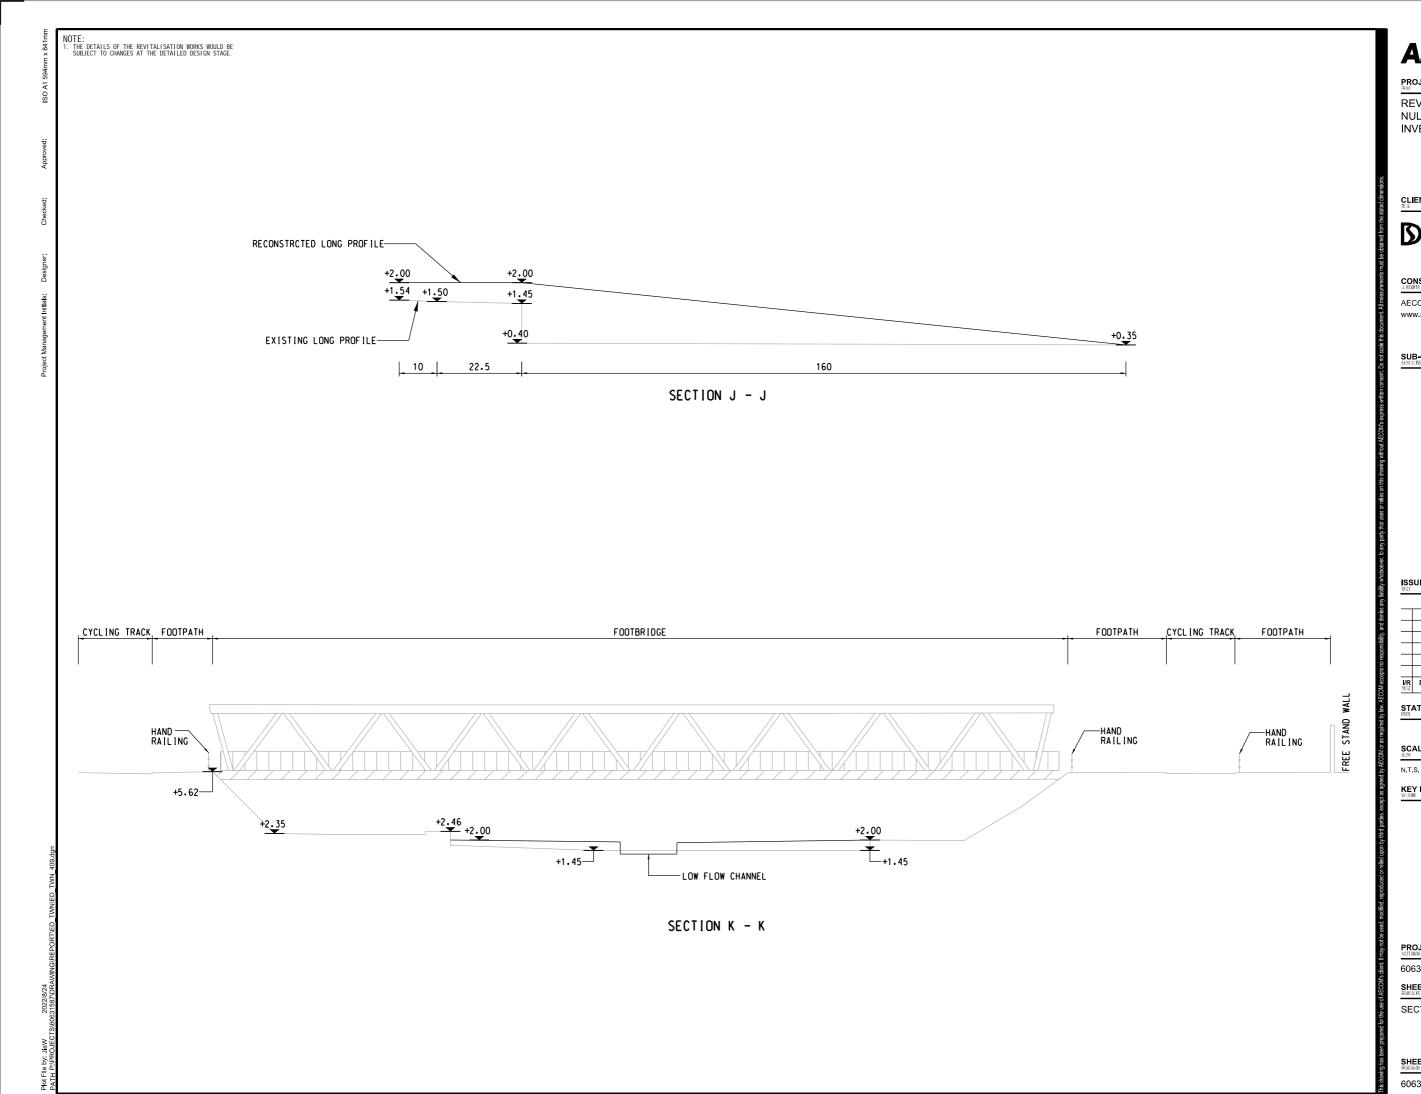



REVITALISATION OF TAI WAI NULLAH AND FO TAN NULLAH -INVESTIGATION

### CLIENT




系務署 Drainage Services Department

#### CONSULTANT

AECOM Asia Company Ltd. www.aecom.com

### SUB-CONSULTANTS 分词工程範囲公司

### ISSUE/REVISION

 

# STATUS

SCALE

DIMENSION UNIT

N.T.S.

METRES

KEY PLAN

PROJECT NO. 項目編號	AGREEMENT NO. 認識編號
60631587	CE 54/2019 (DS)
SHEET TITLE	

SECTION J - J AND SECTION K - K

### SHEET NUMBER