

Your Ref :
Our Ref : (CV/2012/08)/M45/200/H00958

12 January 2016

By Hand

Environmental Impact Assessment Ordinance Register Office
Environmental Protection Department
27/F, Southorn Centre,
130 Hennessy Road,
Wanchai, Hong Kong

Attn.: Mr. Charles Pang

Dear Sirs,

Contract No. CV/2013/08
Liantang / Heung Yuen Wai Boundary Control Point
Site Formation and Infrastructure Works – Contract 6

Environmental Permit No. EP-404/2011/C
Condition 2.16 – Photographic and Cartographic Survey Report

With reference to Condition 2.16 of the Environmental Permit (EP) No. EP-404/2011/C for the captioned Project, and on behalf of the Permit Holder, Civil Engineering and Development Department (CEDD), I would like to submit three hard copies and 1 soft copy of the Photographic and Cartographic Survey Report covering the works area in Contract 6 of the Project titled "Liantang / Heung Yuen Wai Boundary Control Point and Associated Works".

The Report had been submitted directly to AMO for comment. No further comment was given by AMO via email dated 23 December 2015.

Should you have any queries, please contact the undersigned or our Mr. Perry Yam at 2171 3350.

Yours faithfully,


Simon Leung
Chief Resident Engineer
AECOM Asia Co. Ltd.

Encl.

| | | |
|-----------|---|-----------------------------|
| c.c. AMO | - Attn: Ms. Rewanne H Y Leung | - 1 hard copy and 1 CD copy |
| CEDD/BCP | - Attn: Mr. Chris Wong / Mr. Steve Lo | - 1 hard copy |
| AECOM | - Attn: Mr. Francis Leong / Mr. Pat Lam | - 1 CD copy |
| SMEC(IEC) | - Attn: Mr. Anthony Wong | - 1 CD copy |
| AUES(ET) | - Attn: Mr. T. W. Tam | - 1 CD copy |

SL/GW/PY/tc

CRBC-CEC-KADEN Joint Venture

Contract No. CV/2013/08
Liantang/Heung Yuen Wai
Boundary Control Point Site
Formation and Infrastructure
Works – Contract 6
*Cartographic and Photographic
Survey Report*

December 2015

Environmental Resources Management


16/F Berkshire House
25 Westlands Road
Quarry Bay
Hong Kong
Telephone: (852) 2271 3000
Facsimile: (852) 2723 5660
E-mail: post.hk@erm.com
<http://www.erm.com>

CRBC-CEC-KADEN Joint Venture

Contract No. CV/2013/08
Liantang/Heung Yuen Wai
Boundary Control Point Site
Formation and Infrastructure
Works – Contract 6
*Cartographic and Photographic Survey
Report*

December 2015

Reference 0307494

| |
|---|
| For and on behalf of ERM-Hong Kong, Limited |
| Approved by: <u>Frank Wan</u> |
| Signed: <u></u> |
| Position: <u>Partner</u> |
| Date: <u>21 December 2015</u> |

This report has been prepared by ERM-Hong Kong, Limited with all reasonable skill, care and diligence within the terms of the Contract with the client, incorporating our General Terms and Conditions of Business and taking account of the resources devoted to it by agreement with the client.

We disclaim any responsibility to the client and others in respect of any matters outside the scope of the above.

This report is confidential to the client and we accept no responsibility of whatsoever nature to third parties to whom this report, or any part thereof, is made known. Any such party relies on the report at their own risk.

CONTENTS

| | | |
|----------------|--|----|
| 1 | <i>INTRODUCTION</i> | 1 |
| 1.1 | <i>PROJECT BACKGROUND</i> | 1 |
| 1.2 | <i>SCOPE</i> | 1 |
| 1.3 | <i>STRUCTURE OF THIS REPORT</i> | 2 |
| 2 | <i>METHODOLOGY</i> | 3 |
| 2.1 | <i>CARTOGRAPHIC SURVEY</i> | 3 |
| 2.2 | <i>PHOTOGRAPHIC SURVEY</i> | 4 |
| 2.3 | <i>SITE CODE</i> | 6 |
| 2.4 | <i>REPORTING</i> | 6 |
| 2.5 | <i>FIELDWORK</i> | 6 |
| 3 | <i>FINDINGS</i> | 7 |
| 3.1 | <i>FEATURES BACKGROUND INFORMATION</i> | 7 |
| 3.2 | <i>FINDINGS FROM CARTOGRAPHIC SURVEY</i> | 7 |
| 3.3 | <i>FINDINGS FROM THE PHOTOGRAPHIC SURVEY</i> | 9 |
| 4 | <i>BIBLIOGRAPHY</i> | 29 |
| | <i>ANNEXES</i> | |
| <i>ANNEX A</i> | <i>FINDINGS EXTRACTED FROM THE APPROVED EIA REPORT</i> | |
| <i>ANNEX B</i> | <i>DRAWINGS FROM THE CARTOGRAPHIC SURVEY</i> | |
| <i>ANNEX C</i> | <i>PHOTOGRAPHIC RECORDS FROM THE PHOTOGRAPHIC SURVEY</i> | |

1 INTRODUCTION

1.1 PROJECT BACKGROUND

In September 2008, the Government of the HKSAR and the Shenzhen Municipal People's Government jointly announced the implementation of a new Boundary Control Point (BCP) at Liantang/Heung Yuen Wai in the north-eastern New Territories to serve the cross-boundary goods vehicles and passengers travelling between Hong Kong (HK) and Shenzhen (SZ) East.

The Environmental Impact Assessment (EIA) Report (Register No.: AEIAR-161/2011) for the *Liantang / Heung Yuen Wai Boundary Control Point and Associated Works* (the Project) was approved on 24 March 2011 and an Environmental Permit (EP) was granted on 24 March 2011. The EP has been varied subsequently. The current EP (EP No: EP-404/2011/C) was issued in March 2015 for the construction and operation of the Project.

The construction of the Project has been divided into a series of Works Contracts and *Contract No. CV/2013/08* (hereinafter referred to as "Contract 6") covers construction of a 4.6km long dual two-lane trunk road (with about 0.6km at grade roads, 3.3km viaducts and a 0.7km tunnel) connecting Sha Tau Kok Road Interchange to BCP, and the associated environmental mitigation measures, landscaping, drainage/sewerage, waterworks and utilities works. The contract works commenced in June 2015 and will take about 40 months to complete. CRBC-CEC-KADEN Joint Venture (the Contractor) has been commissioned by the Civil Engineering and Development Department (CEDD) to carry out this Contract works.

As stated in the Environmental Monitoring and Audit (EM&A) Manual (*Section 11.2.1.1*) and EP (*Section 2.16*) of the Project, mitigation measures in the form of detailed photographic and cartographic recordings are recommended to be conducted on 16 built heritage features which will be directly impacted by the Project, prior to their removal.

ERM-Hong Kong, Limited (ERM) has been commissioned by the Contractor to carry out the cartographic and photographic recording of the built heritage features to be impacted by the construction works under the Contract. Prior to the commencement of the cartographic and photographic recording, a *Cartographic and Photographic Survey Detailed Work Plan (Detailed Work Plan)* was submitted to Antiquities and Monuments Office (AMO) for agreement.

This *Cartographic and Photographic Survey Report* presents the findings of the cartographic and photographic survey under the Contract.

1.2 SCOPE

According to the approved *Detailed Work Plan*, the cartographic and photographic survey covers a total of four graves and two built structures, as indicated in *Table 1.1* below. For their locations, please refer to *Figures*

12.2.7a, 12.2.7b, 12.2.9b, 12.2.9c and 12.2.10c in Annex A which extracted from the approved EIA Report for the Project.

Table 1.1 *Graves and Built Structures Required for Cartographic and Photographic Survey under this Contract*

| Site Code | Site Name | Relevant Figure of the Approved EIA Report |
|------------------|--|---|
| GR08 | Chan Grave | 12.2.7a |
| GR10 | Tsui Grave | 12.2.9c |
| GR18 | Yip Grave | 12.2.7b |
| GR20 | Lam Grave | 12.2.10c |
| BS64 | Village House, Ha Wo Keng Shan Village | 12.2.9b |
| BS65 | Village House, Ha Wo Keng Shan Village | 12.2.9b |

1.3 *STRUCTURE OF THIS REPORT*

Following this introductory section, the remainder of this *Report* comprises the following sections:

Section 2 explains the methodology of the cartographic and photographic survey;

Section 3 presents the findings of the cartographic and photographic surveys; and

Section 4 lists the bibliographies cited in this *Report*.

The following annexes are also included:

Annex A Findings Extracted from the Approved EIA Report

Annex B Drawings from the Cartographic Survey

Annex C Photographic Records from the Photographic Survey

2 *METHODOLOGY*

The following methodologies approved by the AMO were adopted for this survey.

2.1 *CARTOGRAPHIC SURVEY*

The following measured drawings were prepared to show the existing condition of the built heritage features to be impacted by the Contract.

2.1.1 *All sites*

1. Site plan showing the location of the built structures and graves to 1:500 with key plan to 1:20,000;
2. All the plans should have North point;

2.1.2 *Built structure*

3. Floor plan(s) showing all structural walls, and original non-structural partitions and built-in fittings to 1:50;
4. Floor plan(s) of the external areas showing any important features in the courtyard, garden or area adjoining the building to 1:50;
5. Roof Plan to 1:100;
6. Two cross-sections for BS64 and one cross-section for BS65 to 1:50. Each building has four bays, one longitudinal section is provided for each bay;
7. Elevation of each face of the building to 1:50;
8. Reflected Ceiling Plan to 1:50 showing the roof structure, number of joists, rafters and battens to the roof etc.;
9. Construction details were noted, such as type of brick bonding, joints in granite features etc., to scale 1:10 or 1:5 as appropriate. The number of courses of brickwork or masonry work is also recorded on the appropriate elevation plan(s) (if feasible). This also applies to the detailed drawings of other architectural features/details;
10. Drawings are annotated with descriptions of the building materials used in the construction of the principal elements, e.g. floors, roofs, stairs, windows, balconies, etc.;

2.1.3 *Graves*

11. Floor plan(s) showing the grave and any important features or area adjoining the structure/feature to 1:20 or 1:50 as appropriate;

12. At least two sections through the grave sufficient to show the architectural characteristics of the grave to 1:10 or 1:20 as appropriate;
13. Elevations of two faces of the grave to 1:10 or 1:20 as appropriate;
14. Architectural features/details to scale 1:10 or 1:5 as appropriate together with location plans are provided. All the features should be numbered and listed on a cross-referenced checklist together with the reference number of their photographs (as recorded in the photographic survey) and their location plans and detailed drawings;
15. Construction details are noted, such as type of brick bonding, joints in granite features etc., to scale 1:10 or 1:5 as appropriate. The number of courses of brickwork or masonry work is also recorded on the appropriate elevation plan(s) (if feasible). This also applies to the detailed drawings of other architectural features/details; and
16. Drawings are annotated with descriptions of the construction materials used in the construction of the principal elements, e.g. paving, walls, etc.

2.2 **PHOTOGRAPHIC SURVEY**

All the photographic recording was done in digital format (of at least 8Mb). The following recording is prepared:

2.2.1 **All sites**

- (a) The overall site environment including the siting of the item(s) to be surveyed and its ancillary building(s) and structure(s) together with its/ their immediate surroundings, the general landscape, including important trees and types of paving; and
- (b) All the photographic records shall be at least 4"x6" in size and presented with the location plans (in A4-size) properly captioned in both Chinese and English. All the prints should be easily reference to their location on key drawings and should be numbered and cross-reference for easy retrieval.

2.2.2 **Built structure**

The exterior and Interior of each structure in detail with the following shots, using the appropriate lenses for the task, including perspective correction, macro, wide-angle and telephoto as necessary for the followings:

Exterior

- (a) identification view including the surrounding area;
- (b) each of all external elevations [using a perspective correction (PC) lens as appropriate];

- (c) oblique views of the building and roof;
- (d) close up of the main entrance;
- (e) details showing eaves, verges and ridges;
- (f) typical windows; and
- (g) any other architectural details, such as : decorations on the ridges, eaves, gable walls, pediments, windows, doors, roofs, towers, openings, chimneys, foundation stones, commemorative plaques, stone tablets, inscriptions, couplets, etc. (using a macro lens as appropriate).

Interior

- (a) Interior of each room in the buildings, general views showing all sides of the room, ceiling and floors; and
- (b) close-ups of any other important features, such as : fireplaces, staircases, mechanical features, structural steelwork details, commemorative plaques, stone tablets, inscriptions, couplets, murals, carvings, furnishings, furniture and fittings, etc. (using a macro lens as appropriate)

Construction Details

- (a) close-ups of any notable construction details, such as type of brick bonding, different courses of brickwork to each wall, etc.; and
- (b) building materials used in the construction of the principal elements, e.g. floors, roofs stairs, windows, balconies, etc.

2.2.3 Graves

The exterior of each grave in detail with the following shots, using the appropriate lenses for the task, including perspective correction, macro, wide-angle as necessary for the followings:

Exterior

- (a) identification view including the surrounding area;
- (b) each of all external elevations [using a perspective correction (PC) lens as appropriate];
- (c) oblique views of the structure;
- (d) close up of the stone tablets and other inscriptions (if available);
- (e) details of decorations;
- (f) close up of any other important features;

Construction Details

- (a) close up of any notable construction details (if feasible) such as type of brick bonding; and
- (b) building materials used in the construction.

2.3 ***SITE CODE***

Site codes stated in the EIA report are used. As there are four units for each of the buildings to be recorded (i.e. BS64 and BS65), the units of BS64 are sub-coded as BS64-1, BS64-2, BS64-3 and BS64-4 (from south to north) and the units of BS65 are sub-coded as BS65-1, BS65-2, BS65-3 and BS65-4 (from south to north) for easy reference.

2.4 ***REPORTING***

One hardcopy of final *Cartographic and Photographic Survey Report* and one soft copy of the report, cartographic drawings and photos would be provided to the AMO for retention. AMO would share the copyright to use the cartographic and photographic survey record for exhibition, publication, research, web-publication and archive access by the public.

2.5 ***FIELDWORK***

The surveys were conducted on 19, 20, 23 and 26 October and 20 November 2015.

The fieldwork was conducted by Ms. Kitty Liu and Mr. Nicky Chan with assistance from the Contractor's building surveying team. The report is prepared by Ms. Kitty Liu and Mr. Nicky Chan. The report is reviewed by Ms. Peggy Wong.

3.1 FEATURES BACKGROUND INFORMATION

Background information of the graves and buildings have been presented in the approved EIA report (Register No.: AEIAR-161/2011) for the Project. Relevant pages are extracted and attached in *Annex A*.

Most of the graves were removed (i.e. GR08, GR18 and GR20) prior to the cartographic and photographic survey with missing headstones. Therefore photos of headstones were unavailable. In addition, the details of the records were highly impacted by the poor existing condition of these graves (especially GR18). GR10 is the only grave that is intact when taking the recording.

Deviations to the original design were observed in both BS64 and BS65. For example, from the back elevation, BS64-4 was observed to be an additional unit built later than BS64-1 to BS64-3. BS64-1 to BS64-3 were once used as one house. However, doorways linking BS64-1 to BS64-3 were now blocked with stove and water tank. For BS65, BS65-1 and BS65-3 should originally share the same layout. Currently BS65-3 should have the least alternations which it suggested the layout of the unit should consist of a cockloft, a room and a guest hall. With the blocked doorways observed, the four units of BS65 were once linked with doorways on the cockloft and doorways at the guest hall. In sum, BS64 and BS65 were not used as separated units, but used as a house.

The cartographic and photographic survey findings are presented in *Sections 3.1 and 3.2*, and in *Annexes B and C*.

3.2 FINDINGS FROM CARTOGRAPHIC SURVEY

Records from the cartographic survey are provided in *Table 3.1*. Drawings are presented in *Annex B*.

Table 3.1 *List of Drawings (Figures) from Cartographic Survey*

| Site Code | Figure title | |
|---------------|--------------------------------------|-------------|
| Graves | | |
| GR08 | Location Plan of GR08 (1:500 in A3) | NHYWGR08-D1 |
| | Plan of GR08 (1:20 in A3) | NHYWGR08-D2 |
| | Front Elevation of GR08 (1:20 in A3) | NHYWGR08-D3 |
| | Section A-A of GR08 (1:20 in A3) | NHYWGR08-D4 |
| | Shrine of GR08 (1:10 in A3) | NHYWGR08-D5 |
| | Incense Burner of GR08 (1:10 in A3) | NHYWGR08-D6 |
| GR10 | Location Plan of GR10 (1:500 in A3) | NHYWGR10-D1 |
| | Plan of GR10 (1:20 in A3) | NHYWGR10-D2 |
| | Front Elevation of GR10 (1:20 in A3) | NHYWGR10-D3 |
| | Section A-A of GR10 (1:20 in A3) | NHYWGR10-D4 |

| Site Code | Figure title | |
|-------------------------|--|--------------|
| GR18 | Location Plan of GR18 (1:500 in A3) | NHYWGR18-D1 |
| | Plan of GR18 (1:20 in A3) | NHYWGR18-D2 |
| | Front Elevation of GR18 (1:20 in A3) | NHYWGR18-D3 |
| | Section A-A of GR18 (1:20 in A3) | NHYWGR18-D4 |
| GR20 | Location Plan of GR18 (1:500 in A3) | NHYWGR20-D1 |
| | Plan of GR20 (1:50 in A3) | NHYWGR20-D2 |
| | Front elevation of GR20 (1:20 in A3) | NHYWGR20-D3 |
| | Section A-A of GR20 (1:50 in A3) | NHYWGR20-D4 |
| Built Structures | | |
| BS64 | Overall Site Plan of BS64 (1:500) | NHYWBS64-D1 |
| | Ground Floor Plan of BS64 (1:100 in A3) | NHYWBS64-D2 |
| | Second Floor Plan of BS64 and Third Floor Plan of BS64-2 (1:100 in A3) | NHYWBS64-D3 |
| | Roof Plan of BS64 (1:100 in A3) | NHYWBS64-D4 |
| | Reflected Ceiling Plan of BS64 (1:100 in A3) | NHYWBS64-D5 |
| | Front Elevation of BS64 (1:50 in A3) | NHYWBS64-D6 |
| | South Side Elevation of BS64 (1:50 in A3) | NHYWBS64-D7 |
| | Back Elevation of BS64 (1:50 in A3) | NHYWBS64-D8 |
| | North Side Elevation of BS64 (1:50 in A3) | NHYWBS64-D9 |
| | C-C Section of BS64 (BS64-1) (1:50 in A3) | NHYWBS64-D10 |
| | D-D Section of BS64 (BS64-2) (1:50 in A3) | NHYWBS64-D11 |
| | E-E Section of BS64 (BS64-3) (1:5 in A30) | NHYWBS64-D12 |
| | F-FI Section of BS64 (BS64-4) (1:50 in A3) | NHYWBS64-D13 |
| | A-A Section of BS64 (1:50 in A3) | NHYWBS64-D14 |
| | B-B Section of BS64 (1:50 in A3) | NHYWBS64-D15 |
| | Type 1 Window of BS64 (1:10 in A3) | NHYWBS64-D16 |
| | Type 2 Window of BS64 (1:10 in A3) | NHYWBS64-D17 |
| | Type 3 Window of BS64 (1:20 in A3) | NHYWBS64-D18 |
| | Type 4 Window of BS64 (1:10 in A3) | NHYWBS64-D19 |
| | Type 5 Window of BS64 (1:20 in A3) | NHYWBS64-D20 |
| | Front Door of BS64-1 (1:30 in A3) | NHYWBS64-D21 |
| | Front Door of BS64-2 (1:30 in A3) | NHYWBS64-D22 |
| | Front Door of BS64-3 (1:30 in A3) | NHYWBS64-D23 |
| | Front Door of BS64-4 (1:30 in A3) | NHYWBS64-D24 |
| | Site Section Showing BS64 and Bs65 (1:200 inA3) | NHYWBS64-D25 |
| BS65 | Overall Site Plan of BS65 (1:500 in A3) | NHYWBS65-D1 |
| | Ground Floor Plan of BS65 (1:100 in A3) | NHYWBS65-D2 |
| | Second Floor Plan of BS65 (1:100 in A3) | NHYWBS65-D3 |
| | Roof Plan of BS65 (1:100 in A3) | NHYWBS65-D4 |
| | Reflected Ceiling Plan of BS65 (1:100 in A3) | NHYWBS65-D5 |
| | Front Elevation of BS65 (1:50 in A3) | NHYWBS65-D6 |
| | South Side Elevation of BS65 (1:50 in A3) | NHYWBS65-D7 |
| | Back Elevation of BS65 (1:50 in A3) | NHYWBS65-D8 |
| | North Side Elevation of BS65 (1:50 in A3) | NHYWBS65-D9 |
| | B-B Section of BS65 (BS65-1) (1:50 in A3) | NHYWBS65-D10 |
| | C-C Section of BS65 (BS65-2) (1:50 in A3) | NHYWBS65-D11 |
| | D-D Section of BS65 (BS65-3) (1:50 in A3) | NHYWBS65-D12 |

| Site Code | Figure title | |
|-----------|---|--------------|
| | E-E Section of BS65 (BS65-4) (1:50 in A3) | NHYWBS65-D13 |
| | A-A Section of BS65 (1:50 in A3) | NHYWBS65-D14 |
| | Type 1 Window of BS65 (1:10 in A3) | NHYWBS65-D15 |
| | Type 2 Window of BS65 (1:10 in A3) | NHYWBS65-D16 |
| | Type 3 Window of BS65 (1:10 in A3) | NHYWBS65-D17 |
| | Type 4 window of BS65 (1:10 in A3) | NHYWBS65-D18 |
| | Type 5 Window of BS65 (1:10 in A3) | NHYWBS65-D19 |
| | Type 6 Window of BS65 (1:10 in A3) | NHYWBS65-D20 |
| | Front Door of BS65-1 (1:30 in A3) | NHYWBS65-D21 |
| | Front Door of BS65-2 (1:30 in A3) | NHYWBS65-D22 |
| | Front Door of BS65-3 (1:30 in A3) | NHYWBS65-D23 |

3.3 FINDINGS FROM THE PHOTOGRAPHIC SURVEY

Photograph list of the photographic survey are provided in *Tables 3.2 to 3.4*. Categories are referred to *Section 2.2*. Photographic records from the survey are presented in *Annex C*.

Table 3.2 *List of Photographs of Graves*

| Site Code | Photo No. | Content | Categories |
|-----------|-----------|---|--------------------------|
| GR08-1 | GR08-P1 | Identification view of GR08 (view from west) GR08識別圖(攝自西方) | Exterior (a) |
| | GR08-P2 | Oblique view of GR08 (view from west) GR08斜視圖(攝自西方) | Exterior (c) |
| | GR08-P3 | Oblique view of GR08 (view from north) GR08斜視圖(攝自北方) | Exterior (c) |
| | GR08-P4 | Front view of GR08 (view from northwest) GR08正視圖(攝自西北方) | Exterior (b) |
| | GR08-P5 | Section of GR08 GR08的剖面 | Construction details (a) |
| | GR08-P6 | Worship platform of GR08 GR08的拜祭平台 | Exterior (b) |
| | GR08-P7 | View of decorations of GR08 GR08的裝飾 | Exterior (e) |
| | GR08-P8 | View of decorations of GR08 GR08的裝飾 | Exterior (e) |
| | GR08-P9 | View of decorations of GR08 GR08的裝飾 | Exterior (e) |
| | GR08-P10 | View of decorations of GR08 GR08的裝飾 | Exterior (e) |
| | GR08-P11 | View of a shrine next to GR08 位於GR08旁的一座土地公神位 | Exterior (f) |
| | GR08-P12 | Side view of the shrine next to GR08 位於GR08旁的土地公神位側視 | Exterior (f) |
| | GR08-P13 | View of incense burner next to GR08 位於GR08旁的香爐 | Exterior (f) |

| Site Code | Photo No. | Content | Categories |
|-----------|-----------|--|--------------|
| GR10 | GR10-P1 | Identification view of GR10 GR10識別圖 | Exterior (a) |
| | GR10-P2 | Oblique view of GR10 GR10斜視圖 | Exterior (c) |
| | GR10-P3 | Oblique back view of GR10 GR10斜後視圖 | Exterior (b) |
| | GR10-P4 | Side view of GR10 GR10側視圖 | Exterior (b) |
| | GR10-P5 | Front view of GR10 GR10正視圖 | Exterior (b) |
| | GR10-P6 | Headstone of GR10 GR10墓碑 | Exterior (d) |
| GR18-1 | GR18-P1 | Front view of GR18 GR18正視圖 | Exterior (a) |
| | GR18-P2 | Back view of GR18 GR18背視圖 | Exterior (b) |
| | GR18-P3 | Oblique view of GR18 GR18斜視圖 | Exterior (c) |
| | GR18-P4 | Close up view GR18 GR18近觀 | Exterior (b) |
| GR20-1 | GR20-P1 | Identification view of GR20 GR20識別圖 | Exterior (a) |
| | GR20-P2 | Front view of GR20 GR20正視圖 | Exterior (b) |
| | GR20-P3 | Stone tablet of GR20 GR20石碑 | Exterior (d) |
| | GR20-P4 | Oblique view of GR20 GR20斜視圖 | Exterior (c) |
| | GR20-P5 | Oblique view of GR20 GR20斜視圖 | Exterior (c) |
| | GR20-P6 | Side view of inner wall of GR20 GR20內壁側視圖 | Exterior (b) |
| | GR20-P7 | Side view of the worship platform of GR20 GR20拜祭平台側視圖 | Exterior (b) |
| | GR20-P8 | View of decorations of GR20 GR20的裝飾 | Exterior (e) |
| | GR20-P9 | View of decorations of GR20 GR20的裝飾 | Exterior (e) |
| | GR20-P10 | View of decorations of GR20 GR20的裝飾 | Exterior (e) |
| | GR20-P11 | View of decorations of GR20 GR20的裝飾 | Exterior (e) |

Table 3.3 List of Photographs of BS64

| Site Code | Photo No. | Content | Categories |
|-----------|------------------|--|---------------|
| BS64 | BS64-overall-P1 | Oblique view of BS64 (view from northwest) BS64側視圖 (攝自西北方) | Exterior (a) |
| | BS64-overall-P2 | Ruins next to BS64-4 BS64-4旁的廢屋 | All sites (a) |
| | BS64-overall-P3 | Façade of BS64 BS64正立面 | Exterior (b) |
| | BS64-overall-P4 | Roof of BS64 BS64屋頂 | Exterior (c) |
| | BS64-overall-P5 | Elevation of gable ridge of BS64 BS64垂脊立面 | Exterior (e) |
| | BS64-overall-P6 | Oblique view of BS64 (view from south) BS64側視圖 (攝自南方) | Exterior (a) |
| | BS64-overall-P7 | Forecourt of BS64 BS64前院 | Exterior (a) |
| | BS64-overall-P8 | Oblique view of gable wall (view from northwest) 山牆側視圖 (攝自西北方) | Exterior (b) |
| | BS64-overall-P9 | Oblique view of back wall (view from east) 山牆側視圖 (攝自東方) | Exterior (b) |
| | BS64-overall-P10 | View of back wall (view from northeast) 山牆側視圖 (攝自東北方) | Exterior (b) |
| | BS64-overall-P11 | Oblique view of back wall (view from east) 山牆側視圖 (攝自東方) | Exterior (b) |
| | BS64-overall-P12 | Oblique view of the back of BS64 (view from north) BS64後壁側視圖 (攝自北方) | Exterior (b) |
| | BS64-overall-P13 | Oblique view of the back of BS64 (view from southeast) BS64後壁側視圖 (攝自東南方) | Exterior (b) |
| | BS64-overall-P14 | Roof of BS64 (view from east) BS64屋頂 (攝自東方) | Exterior (c) |
| | BS64-overall-P15 | Side view of the gable ridge of BS64 (view from east) BS64 垂脊側視圖 (攝自東方) | Exterior (e) |
| | BS64-overall-P16 | Eave 檐口 | Exterior (e) |
| | BS64-overall-P17 | Eave 檐口 | Exterior (e) |
| | BS64-overall-P18 | Height difference between BS64 and BS65 BS64及BS65的高差 | Exterior (b) |
| | BS64-overall-P19 | Decoration on south gable wall of BS64 (view from south) BS64南山牆上的裝飾 (攝自南方) | Exterior (g) |
| | BS64-overall-P20 | Decoration on north gable wall of BS64 (view from west) BS64北山牆上的裝飾 (攝自西方) | Exterior (g) |

| Site Code | Photo No. | Content | Categories |
|-----------|------------------|---|--------------|
| | BS64-overall-P21 | Indoor view (left) and outdoor view (right) of type 1 window of BS64 室內(左)及室外(右)看BS64第1款窗戶 | Exterior (f) |
| | BS64-overall-P22 | Indoor view (left) and outdoor view (right) of type 2 window of BS64 室內(左)及室外(右)看BS64第2款窗戶 | Exterior (f) |
| | BS64-overall-P23 | Indoor view (left) and outdoor view (right) of type 3 window of BS64 室內(左)及室外(右)看BS64第3款窗戶 | Exterior (f) |
| | BS64-overall-P24 | Indoor view (left) and outdoor view (right) of type 4 window of BS64 室內(左)及室外(右)看BS64第4款窗戶 | Exterior (f) |
| | BS64-overall-P25 | Indoor view (left) and outdoor view (right) of type 5 window of BS64 室內(左)及室外(右)看BS64第5款窗戶 | Exterior (f) |
| | BS64-overall-P26 | Indoor view of type 6 window of BS64 室內看BS64的第6款窗戶 | Exterior (f) |
| | BS64-overall-P27 | Oblique outdoor view of type 6 window of BS64 室外斜看BS64的第6款窗戶 | Exterior (f) |
| | BS64-overall-P28 | Outdoor view (right) of type 6 window of BS64 室外看BS64的第6款窗戶 | Exterior (f) |
| | BS64-overall-P29 | Room door on the ground floor carved with characters “蘭桂” in BS64-1. Similar door is found in BS64-3. BS64-1中刻有“蘭桂”二字的下層房門，相似的房門見於BS64-3 | Interior (b) |
| | BS64-overall-P30 | Back of door and decorated beam viewing inside the room of BS64-1 BS64-1房間中看房門及裝飾的樑 | Interior (b) |
| | BS64-overall-P31 | Back of door viewing inside the room of BS64-1 BS64-1房間中看房門 | Interior (b) |
| | BS64-1-P1 | Façade of BS64-1 BS64-1正立面 | Exterior (b) |
| | BS64-1-P2 | Wall decoration of the façade of BS64-1 BS64-1正立面裝飾 | Exterior (g) |
| | BS64-1-P3 | Murals on the façade of BS64-1. BS64-1正立面牆上彩畫，引詩「雲想衣裳花想容，春風拂檻露華濃。若非群玉山頭見，會向瑤臺月下逢。」 | Exterior (g) |
| | BS64-1-P4 | Murals on the façade of BS64-1. BS64-1正立面牆上彩畫，主題「麟吐玉書」。 | Exterior (g) |
| | BS64-1-P5 | Murals on the façade of BS64-1. BS64-1正立面牆上彩畫，引詩「朱雀橋邊野草花，烏衣巷口夕陽斜。舊時王謝堂前燕，飛入尋常百姓家。」（《烏衣巷》劉禹錫） | Exterior (g) |
| | BS64-1-P6 | Murals on the façade of BS64-1. BS64-1正立面牆上彩畫 | Exterior (g) |
| | BS64-1-P7 | Murals on the façade of BS64-1. BS64-1正立面牆上彩畫 | Exterior (g) |

| Site Code | Photo No. | Content | Categories |
|-----------|------------|---|--------------|
| | BS64-1-P8 | Entrance 入口 | Exterior (d) |
| | BS64-1-P9 | Decoration of the door frame 門框裝飾 | Exterior (g) |
| | BS64-1-P10 | Fitting ground floor ceiling with the height of the door 地面層天花為遷就大門高度而作的處理 | Interior (a) |
| | BS64-1-P11 | General view of the indoor area 室內概貌 | Interior (a) |
| | BS64-1-P12 | General view of the indoor area 室內概貌 | Interior (a) |
| | BS64-1-P13 | General view of the indoor area. 室內概貌 | Interior (a) |
| | BS64-1-P14 | General view of the indoor area. 室內概貌 | Interior (a) |
| | BS64-1-P15 | Doorway leading to a room, decorated with the characters “蘭桂”. A beam which is colored orange is observed on top of the wall. 進入房間的門，飾有“蘭桂”二字，亦可見牆上有橙色的橫樑。 | Interior (b) |
| | BS64-1-P16 | Beam on top of the wall, observed from the room 房間內看牆上的橫樑 | Interior (b) |
| | BS64-1-P17 | General view of the room 房間概貌 | Interior (a) |
| | BS64-1-P18 | Window at the back wall of the room 房間後壁的窗戶 | Exterior (f) |
| | BS64-1-P19 | A stair leading to the upper floor is next to the door of the room. 一條至上層的樓梯置於房間門側。 | Interior (b) |
| | BS64-1-P20 | Top view of the stair 樓梯俯視 | Interior (a) |
| | BS64-1-P21 | View of the balustrade of the stair 樓梯欄杆概貌 | Interior (b) |
| | BS64-1-P22 | Balustrade of the original cockloft is decorated with character“福” and Chinese couplet 原有的閣樓圍欄飾有「福」字及對聯「忍而和治家善策 勤與儉創業良圖」 | Interior (b) |
| | BS64-1-P23 | View of roof on the upper floor 從上層看屋頂 | Interior (a) |
| | BS64-1-P24 | View of roof on the upper floor 從上層看屋頂 | Interior (a) |
| | BS64-1-P25 | View of roof on the upper floor 從上層看屋頂 | Interior (a) |
| | BS64-1-P26 | View of the roof at the upper floor 上層看屋頂 | Interior (a) |
| | BS64-1-P27 | View of the original cockloft area 看原來閣樓空間 | Interior (a) |

| Site Code | Photo No. | Content | Categories |
|-----------|------------|---|--------------|
| | BS64-1-P28 | Doorway leading to BS64-2 at the cockloft 閣樓上通往BS64-2的門洞 | Interior (b) |
| | BS64-1-P29 | Tie-beam and roof observed from upper floor 上層看繫樑及屋頂 | Interior (b) |
| | BS64-1-P30 | Tie-beam and roof observed from upper floor 上層看繫樑及屋頂 | Interior (b) |
| | BS64-1-P31 | The "tie-beam" are carved with "百子千孫" (literally means "a hundred sons and thousand grandsons") 繫樑飾有「百子千孫」 | Interior (b) |
| | BS64-1-P32 | General view of the upper floor 上層概貌 | Interior (a) |
| | BS64-1-P33 | General view of the room under tie-beam 繫樑下的房間概貌 | Interior (a) |
| | BS64-1-P34 | General view of the front room on upper floor 上層前室概貌 | Interior (a) |
| | BS64-1-P35 | General view of the front room on upper floor 上層前室概貌 | Interior (a) |
| | BS64-1-P36 | Deteriorated wooden floor (above toilet) 霉爛的地板 (廁所上方) | Interior (b) |
| | BS64-1-P37 | Furniture on the ground floor 一層的傢具 | Interior (b) |
| | BS64-1-P38 | Cupboard embedded on wall of the ground floor 一層嵌於牆上的傢具 | Interior (b) |
| | BS64-2-P1 | Façade of BS64-2 BS64-2正立面 | Exterior (b) |
| | BS64-2-P2 | Wall decoration of the façade of BS64-1 BS64-1正立面裝飾 | Exterior (g) |
| | BS64-2-P3 | Faded murals on the façade of BS64-2 BS64-2正立面牆上已褪色的彩畫 | Exterior (g) |
| | BS64-2-P4 | Faded murals on the façade of BS64-2. BS64-2正立面牆上已褪色的彩畫 | Exterior (g) |
| | BS64-2-P5 | General view of the indoor area 室內概貌 | Interior (a) |
| | BS64-2-P6 | General view of the indoor area 室內概貌 | Interior (a) |
| | BS64-2-P7 | General view of the indoor area 室內概貌 | Interior (a) |
| | BS64-2-P8 | Blocked doorway leading to BS64-3 已封的通往BS64-3的門洞 | Interior (b) |
| | BS64-2-P9 | General view of the room 房間概貌 | Interior (a) |
| | BS64-2-P10 | General view of the room 房間概貌 | Interior (a) |

| Site Code | Photo No. | Content | Categories |
|-----------|------------|--|--------------|
| | BS64-2-P11 | Bottom of the stair viewing from the room 房間中看樓梯底 | Interior (b) |
| | BS64-2-P12 | Room door viewing inside the room 房間中看房門 | Interior (b) |
| | BS64-2-P13 | Furniture inside the room 房間中的傢具 | Interior (b) |
| | BS64-2-P14 | Front view of the room door 房門正面 | Interior (b) |
| | BS64-2-P15 | General view of the stairs 樓梯概貌 | Interior (b) |
| | BS64-2-P16 | General view of the stairs 樓梯概貌 | Interior (b) |
| | BS64-2-P17 | General view of the stairs 樓梯概貌 | Interior (b) |
| | BS64-2-P18 | General view of the balustrade of the stairs 樓梯欄杆概貌 | Interior (b) |
| | BS64-2-P19 | General view of the rear part of the upper floor 上層後部概貌 | Interior (a) |
| | BS64-2-P20 | Roof view at the upper floor 上層看屋頂 | Interior (a) |
| | BS64-2-P21 | View of blocked doorway leading to BS64-3 已封的通往BS64-3的門洞 | Interior (b) |
| | BS64-2-P22 | Blocked doorway leading to BS64-1 已封的通往BS64-1的門洞 | Interior (b) |
| | BS64-2-P23 | General view of the cockloft on the upper floor 上層閣樓概貌 | Interior (a) |
| | BS64-2-P24 | View of the ladder to the cockloft 上閣樓的爬梯 | Interior (b) |
| | BS64-2-P25 | General view of the cockloft 閣樓概貌 | Interior (a) |
| | BS64-2-P26 | Roof view at cockloft 閣樓看屋頂 | Interior (a) |
| | BS64-2-P27 | Furniture located below the cockloft 置於閣樓下的傢具 | Interior (b) |
| | BS64-2-P28 | Furniture located below the cockloft 置於閣樓下的傢具 | Interior (b) |
| | BS64-2-P29 | Furniture located below the cockloft 置於閣樓下的傢具 | Interior (b) |
| | BS64-2-P30 | Furniture located below the cockloft 置於閣樓下的傢具 | Interior (b) |
| | BS64-2-P31 | Room on the front part of upper floor 上層前部的房間 | Interior (a) |
| | BS64-2-P32 | General view of the room on the front part of upper floor 上層前部的房間概貌 | Interior (a) |
| | BS64-2-P33 | General view of the room on the front part of upper floor 上層前部的房間概貌 | Interior (a) |

| Site Code | Photo No. | Content | Categories |
|-----------|------------|---|--------------|
| | BS64-2-P34 | Furniture inside the room on the front part of upper floor 上層前部的房間的傢具 | Interior (b) |
| | BS64-3-P1 | General view of BS64-3 BS64-3概貌 | Exterior (b) |
| | BS64-3-P2 | Entrance 入口 | Exterior (d) |
| | BS64-3-P3 | Wall decoration of the façade of BS64-3 BS64-3正立面裝飾 | Exterior (g) |
| | BS64-3-P4 | Murals on the façade of BS64-3. BS64-3正立面牆上彩畫，引詩「春城無處不飛花，寒食東風御柳斜。日暮漢宮傳蠟燭，輕煙散入五侯家。」(《寒食》韓翃) | Exterior (g) |
| | BS64-3-P5 | Murals on the façade of BS64-3. BS64-3正立面牆上彩畫，主題「鳳立丹山」 | Exterior (g) |
| | BS64-3-P6 | Murals on the façade of BS64-3. BS64-3正立面牆上彩畫，引詩「古木陰中系短篷，杖藜扶我過橋東。沾衣欲濕杏花雨，吹面不寒楊柳風。」(《絕句》僧志南) | Exterior (g) |
| | BS64-3-P7 | Murals on the façade of BS64-3. BS64-3正立面牆上彩畫，主題「早報佳音」 | Exterior (g) |
| | BS64-3-P8 | Murals on the façade of BS64-3. BS64-3正立面牆上彩畫，主題「如意吉祥」 | Exterior (g) |
| | BS64-3-P9 | Beam above entrance 入口上門樑 | Interior (b) |
| | BS64-3-P10 | Threshold and floor pattern 門檻及地面圖案 | Interior (b) |
| | BS64-3-P11 | Timber purlins, rafters and tie-beam of the roof 屋頂桁樑、椽子及繫樑 | Interior (b) |
| | BS64-3-P12 | The “tie-beam” are carved with “百子千孫” (literally means “a hundred sons and thousand grandsons”) 繫樑飾有「百子千孫」 | Interior (b) |
| | BS64-3-P13 | General view of the indoor area 室內概貌 | Interior (a) |
| | BS64-3-P14 | General view of the indoor area 室內概貌 | Interior (a) |
| | BS64-3-P15 | General view of the indoor area 室內概貌 | Interior (a) |
| | BS64-3-P16 | Blocked doorway leading to BS64-4 已封的通往BS64-4的門洞 | Interior (b) |
| | BS64-3-P17 | Water tank and stove 水缸及灶 | Interior (b) |
| | BS64-3-P18 | Blocked doorway to BS64-1 behind water tank 水缸後已封的通往BS64-1的門洞 | Interior (b) |

| Site Code | Photo No. | Content | Categories |
|-----------|------------|---|--------------|
| | BS64-3-P15 | Brick balustrade of the cockloft decorated with character “壽” and Chinese couplet 閣樓的磚砌欄河，飾有“壽”字及“忠厚傳家安且吉 和平處世熾而昌” | Interior (b) |
| | BS64-3-P16 | Blocked doorway leading to BS64-2 at the cockloft 閣樓通往BS64-2的已封的門洞 | Interior (b) |
| | BS64-3-P17 | Back wall of cockloft 閣樓後壁 | Interior (b) |
| | BS64-3-P18 | Blocked doorway leading to BS64-4 at the cockloft 閣樓已封的通往BS64-4的門洞 | Interior (b) |
| | BS64-3-P19 | Cupboard embedded in wall 嵌於牆上的櫃 | Interior (b) |
| | BS64-3-P20 | Wooden cupboard 木櫃 | Interior (b) |
| | BS64-3-P21 | Oil lamp 油燈 | Interior (b) |
| | BS64-3-P22 | Brick balustrade of the cockloft decorated with character “壽” and Chinese couplet 閣樓的磚砌欄河，飾有“壽”字及“忠厚傳家安且吉 和平處世熾而昌” | Interior (b) |
| | BS64-3-P23 | Blocked doorway leading to BS64-2 at the cockloft 閣樓通往BS64-2的已封的門洞 | Interior (b) |
| | BS64-3-P24 | Back wall of cockloft 閣樓後壁 | Interior (a) |
| | BS64-3-P25 | Blocked doorway leading to BS64-4 at the cockloft 閣樓已封的通往BS64-4的門洞 | Interior (b) |
| | BS64-3-P26 | Overlooking from the cockloft 由閣樓俯視 | Interior (a) |
| | BS64-3-P27 | Overlooking from the cockloft 由閣樓俯視 | Interior (a) |
| | BS64-3-P28 | Timber purlins, rafters and tie-beam (view from cockloft) 桁樑、椽子及繫樑 (攝自閣樓) | Interior (b) |
| | BS64-3-P29 | Top view of the ladder to the cockloft 俯視上閣樓的爬梯 | Interior (b) |
| | BS64-3-P30 | Ladder to the cockloft 上閣樓的爬梯 | Interior (b) |
| | BS64-3-P31 | Brick wall of the room under the cockloft 閣樓下房間的磚牆 | Interior (b) |
| | BS64-3-P32 | Room door on the ground floor carved with characters “騰芳” in BS64-3. BS64-3中刻有“蘭桂”二字的下層房門 | Interior (b) |
| | BS64-3-P33 | Characters “騰芳” carved on room door 房門上的“騰芳”二字 | Interior (b) |

| Site Code | Photo No. | Content | Categories |
|-----------|------------|--|--------------------------|
| | BS64-3-P34 | Beam view from room under the cockloft 閣樓下房間的橫樑 | Interior (b) |
| | BS64-3-P35 | Room door observed from room, beam has decoration 房間中看房門，橫樑上有裝飾 | Interior (b) |
| | BS64-3-P36 | Back of room door 房門背面 | Interior (b) |
| | BS64-3-P37 | Wooden cupboard 木櫃 | Interior (b) |
| | BS64-3-P38 | Wooden cupboard 木櫃 | Interior (b) |
| | BS64-4-P1 | General view of BS64-4 BS64-4概貌 | Exterior (b) |
| | BS64-4-P2 | Entrance 入口 | Exterior (d) |
| | BS64-4-P3 | General view of indoor area 室內概貌 | Interior (a) |
| | BS64-4-P4 | General view of indoor area, viewing blocked doorway leading to BS64-3 室內概貌，見已封的通往BS64-3的門洞 | Interior (a) |
| | BS64-4-P5 | General view of indoor area, viewing stairs to upper floor 室內概貌，見往上層的樓梯 | Interior (a) |
| | BS64-4-P6 | General view of indoor area 室內概貌 | Interior (a) |
| | BS64-4-P7 | General view of the room 房間概貌 | Interior (a) |
| | BS64-4-P8 | General view of the room 房間概貌 | Interior (a) |
| | BS64-4-P9 | Beam viewing inside the room on the ground floor 下層房間的橫樑 | Interior (b) |
| | BS64-4-P10 | Cupboard 櫃 | Interior (b) |
| | BS64-4-P11 | Desk 枱 | Interior (b) |
| | BS64-4-P12 | Separation wall between BS64-3 and BS64-4 constructed with green bricks BS64-3及BS64-4 隔牆以青磚砌成 | Construction details (a) |
| | BS64-4-P13 | Stairs to the upper floor and the windows beneath it 往上層的樓梯及其下的窗戶 | Interior (b) |
| | BS64-4-P14 | Wooden balustrade of the stairs 樓梯的木欄杆 | Interior (b) |
| | BS64-4-P15 | Top view of the stairs 俯視樓梯 | Interior (b) |

| Site Code | Photo No. | Content | Categories |
|-----------|------------|--|--------------------------|
| | BS64-4-P16 | General view of upper floor 上層概貌 | Interior (a) |
| | BS64-4-P17 | General view of upper floor 上層概貌 | Interior (a) |
| | BS64-4-P18 | View of roof at the upper floor 上層看屋頂 | Interior (a) |
| | BS64-4-P19 | View of roof at the upper floor 上層看屋頂 | Interior (a) |
| | BS64-4-P20 | View of roof at the upper floor 上層看屋頂 | Interior (a) |
| | BS64-4-P21 | View of roof at the upper floor 上層看屋頂 | Interior (a) |
| | BS64-4-P22 | General view of rear room 後室概貌 | Interior (a) |
| | BS64-4-P23 | View of roof at rear room on the upper floor 上層後室看屋頂 | Interior (a) |
| | BS64-4-P24 | General view of front room on the upper floor 上層前室概貌 | Interior (a) |
| | BS64-4-P25 | Remains of chimney of stove in front room on the upper floor 上層前室有灶煙囪殘跡 | Interior (b) |
| | BS64-4-P26 | View of roof at front room on the upper floor 上層前室看屋頂 | Interior (a) |
| | BS64-4-P27 | Corner of the front room showing front wall constructed with brick 前室角落可見前壁由磚砌成 | Construction details (a) |

Table 3.4 *List of Photographs of BS65*

| Site Code | Photo No. | Content | Categories |
|-----------|-----------------|--|--------------|
| BS65 | BS65-overall-P1 | Surroundings of BS65 (view from northwest) BS65側視圖 (攝自西北方) | Exterior (a) |
| | BS65-overall-P2 | Oblique view of BS65 (view from northwest) BS65側視圖(攝自西北方) | Exterior (a) |
| | BS65-overall-P3 | Surrounding environment of BS65 (view from south) BS65周邊環境(攝自南方) | Exterior (a) |
| | BS65-overall-P4 | Surrounding environment of BS65 (view from southeast) BS65周邊環境(攝自東南方) | Exterior (a) |
| | BS65-overall-P5 | Surrounding environment of BS65 (view from east) BS65周邊環境(攝自東方) | Exterior (a) |
| | BS65-overall-P6 | Roof of BS65 (view from southwest) BS65屋面(攝自西南方) | Exterior (c) |
| | BS65-overall-P7 | Roof of BS65 (view from southwest) BS65屋面(攝自西南方) | Exterior (c) |

| Site Code | Photo No. | Content | Categories |
|-----------|------------------|--|--------------|
| | BS65-overall-P8 | Elevation of gable ridge of BS65 (view from southwest) BS65屋面(攝自西南方) | Exterior (c) |
| | BS65-overall-P9 | Main ridge of BS65 (view from southwest) BS65正脊(攝自西南方) | Exterior (c) |
| | BS65-overall-P10 | Main ridge of BS65, showing the joint between BS65-3 and BS65-4 (view from southwest) BS65屋面(攝自西南方)，見BS65-3 及BS65-4 間的接位 | Exterior (c) |
| | BS65-overall-P11 | Lower red clay pan tile is used in BS65-4. BS65-4使用紅板瓦。 | Exterior (e) |
| | BS65-overall-P12 | Lower grey clay pan tile is used in BS65-2. BS65-2使用紅板瓦。 | Exterior (e) |
| | BS65-overall-P13 | Gable wall of BS65 (view from southeast) BS65山牆(攝自東南方) | Exterior (b) |
| | BS65-overall-P14 | Gable wall of BS65 (view from east) BS65山牆(攝自東方) | Exterior (b) |
| | BS65-overall-P15 | Oblique view to the back of BS65 (view from north) BS65背面斜視(攝自北方) | Exterior (b) |
| | BS65-overall-P16 | Back wall of BS65 (view from northeast) BS65後壁(攝自東北方) | Exterior (b) |
| | BS65-overall-P17 | View of the gable ridge of BS65 (view from north) BS65垂脊(攝自北方) | Exterior (e) |
| | BS65-overall-P18 | Close up of the roof of BS65 (view from northeast) BS65屋頂近拍(攝自東北方) | Exterior (e) |
| | BS65-overall-P19 | Back wall of BS65 (view from east), original building corner is shown in red arrow. BS65-4 is a later addition. BS65後壁(攝自東方)，原來的建築物轉角見紅箭頭所示。BS65-4是後期加建的。 | Exterior (b) |
| | BS65-overall-P20 | The original building corner shown on back wall 初建的建築物轉角處見於後壁 | Exterior (b) |
| | BS65-overall-P21 | Joint of BS65-3 and BS65-4 observed on back wall BS65-3及BS65-4後壁的接縫 | Exterior (b) |
| | BS65-overall-P22 | Joint of BS65-3 and BS65-4 observed at eave of back wall BS65-3及BS65-4後壁檐口的接縫 | Exterior (b) |
| | BS65-overall-P23 | Back wall of BS65 (view from southeast) BS65後壁(攝自東南方) | Exterior (b) |
| | BS65-overall-P24 | Eave decorations of back wall and gable wall of BS65-1 (view from southeast) BS65-1後壁及山牆檐口裝飾(攝自東南方) | Exterior (e) |

| Site Code | Photo No. | Content | Categories |
|-----------|------------------|---|--------------|
| | BS65-overall-P25 | Eave decorations of front wall from southwest BS65-1前壁檐口裝飾(攝自西南方) | Exterior (e) |
| | BS65-overall-P26 | Eave of gable wall of BS65-4 (view from west) BS65-4山牆(攝自西方) | Exterior (b) |
| | BS65-overall-P27 | Eave decorations of back wall and gable wall of BS65-4 (view from north) BS65-4後壁及山牆檐口裝飾(攝自北方) | Exterior (e) |
| | BS65-overall-P28 | A door between BS64 and BS65(view from north) BS64及BS65之間的門 (攝自北方) | Exterior (g) |
| | BS65-overall-P29 | A door between BS64 and BS65 (view from southwest) BS64及BS65之間的門(攝自西南方) | Exterior (g) |
| | BS65-overall-P30 | Area between BS64 and BS65 (view from southwest) BS64及BS65之間的空間(攝自西南方) | Exterior (b) |
| | BS65-overall-P31 | Area between BS64 and BS65(view from northeast) BS64及BS65之間的空間(攝自東北方) | Exterior (a) |
| | BS65-1-P1 | Façade of BS65-1 BS65-1正立面 | Exterior (b) |
| | BS65-1-P2 | Entrance is decorated with door frame with cement plastered. 入口以水泥抹灰的門框作裝飾 | Exterior (d) |
| | BS65-1-P3 | Details of the door frame with cement plastered 水泥抹灰的門框細部 | Exterior (g) |
| | BS65-1-P4 | Decoration of the door frame 門框裝飾 | Exterior (g) |
| | BS65-1-P5 | Eaves 屋檐 | Exterior (e) |
| | BS65-1-P6 | The roof is partially covered with wooden board at the cockloft. 閣樓部份的屋頂用木板覆蓋。 | Interior (b) |
| | BS65-1-P7 | Structure of the roof 屋頂結構 | Interior (a) |
| | BS65-1-P8 | Structure of the roof 屋頂結構 | Interior (a) |
| | BS65-1-P9 | Brick wall under the cockloft 閣樓下磚牆 | Interior (b) |
| | BS65-1-P10 | General view of the room 房間概貌 | Interior (a) |
| | BS65-1-P11 | General view of the room 房間概貌 | Interior (a) |
| | BS65-1-P12 | Stairs to cockloft 至閣樓的樓梯 | Interior (b) |
| | BS65-1-P13 | Top view of the ladder 爬梯俯視 | Interior (b) |

| Site Code | Photo No. | Content | Categories |
|-----------|------------|---|--------------|
| | BS65-1-P14 | Balustrade with wooden panel of the cockloft 閣樓的木欄板 | Interior (b) |
| | BS65-1-P15 | General view of the cockloft. The roof is partially covered with wooden boards at the cockloft. 閣樓概貌。閣樓部份屋頂用木板覆蓋。 | Interior (a) |
| | BS65-1-P16 | General view of the cockloft 閣樓概貌 | Interior (a) |
| | BS65-1-P17 | General view of the cockloft, viewing the window on the gable wall 閣樓概貌，看山牆的窗戶 | Interior (a) |
| | BS65-1-P18 | Overlooking from the cockloft 由閣樓俯視 | Interior (a) |
| | BS65-1-P19 | Overlooking from the cockloft, viewing the blocked doorways on the separation wall between BS65-1 and BS65-2 由閣樓俯視，看BS65-1及BS65-2隔牆上的被封的門洞 | Interior (a) |
| | BS65-1-P20 | Overlooking from the cockloft, viewing two windows on the gable wall 由閣樓俯視，看山牆上的兩扇窗 | Interior (a) |
| | BS65-1-P21 | General view of the indoor area 室內概貌 | Interior (a) |
| | BS65-1-P22 | General view of the toilet area 廁所概貌 | Interior (a) |
| | BS65-1-P23 | Blocked doorways on the separation wall between BS65-1 and BS65-2 BS65-1及BS65-2隔牆上的被封的門洞 | Interior (b) |
| | BS65-1-P24 | Indoor view (left) and outdoor view (right) of window at the back wall (ground floor) 室內看後壁(一層)窗戶 | Interior (b) |
| | BS65-1-P25 | Indoor view (upper) and outdoor view (lower) of the window at the back wall (second floor) 室內(上)及室外(下)看後壁(二層)窗戶 | Interior (b) |
| | BS65-1-P26 | Indoor view (upper) and outdoor view (lower) of eastern window at the gable wall 室內(上)及室外(下) 看山牆較東面的窗戶 | Interior (b) |
| | BS65-1-P27 | Indoor view (upper) and outdoor view (lower) of middle window at the gable wall 室內(上)及室外(下) 看山牆中部的窗戶 | Interior (b) |
| | BS65-1-P28 | Indoor view (upper) and outdoor view (lower) of western window at the gable wall 室內(上)及室外(下) 看山牆較西面的窗戶 | Interior (b) |
| | BS65-2-P1 | Façade of BS65-2 BS65-2正立面 | Exterior (b) |

| Site Code | Photo No. | Content | Categories |
|-----------|------------|---|--------------|
| | BS65-2-P2 | Entrance is decorated with door frame with cement plastered. It is installed with iron sliding grille door and wooden door panels 入口以水泥抹灰的門框作裝飾，裝有鐵柵拉門及木門扇。 | Exterior (d) |
| | BS65-2-P3 | Eaves, door frame and sliding grille door 屋檐、門框及鐵柵拉門 | Exterior (d) |
| | BS65-2-P4 | Decorations of the door frame and the track of the sliding grille door 門框裝飾及鐵柵拉門的路軌 | Exterior (g) |
| | BS65-2-P5 | Threshold area of BS65-2 BS65-2的門檻部份 | |
| | BS65-2-P6 | Timber purlins, "tie-beams" and rafters of the roof 屋頂的桁樑、繫樑及椽子 | Interior (b) |
| | BS65-2-P7 | The "tie-beam" are carved with "百子千孫" (literally means "a hundred sons and thousand grandsons") and "萬世其昌" (literally means "prosperity for ten thousand generations"). 繫樑分別飾有「百子千孫」及「萬世其昌」字句。 | Interior (b) |
| | BS65-2-P8 | General view of the indoor area. Cupboards and blocked doorways are identified symmetrically both walls. Brick wall under the wooden cockloft create a room at the back. 室內概貌，可見左右壁的廚櫃及已封門洞對稱放置，閣樓下用磚牆劃出一個房間。 | Interior (a) |
| | BS65-2-P9 | General view of the indoor area, showing the main door in the middle, toilet area on the right and stove on the left. 室內概貌，中間為大門，廁所在右邊，灶在左邊。 | Interior (a) |
| | BS65-2-P10 | A blocked door way linking to BS65-1 is observed behind the water tank and stove. The cupboard is embedded within the door way. Therefore the tank, stove and cupboard are constructed after the door way is blocked. 水缸及灶後見通往BS65-1的門洞。門洞已封，碗櫃置於門洞中，可知水缸及灶均建於門洞被封後。 | Interior (b) |
| | BS65-2-P11 | A door way linking to BS65-3 is observed behind the junk items. 雜物後見通往BS65-3的門洞。 | Interior (b) |
| | BS65-2-P12 | The wooden panels on the left have different colours and a pole is placed on the left. These suggested that the stairs was once located on the left (with reference to cockloft balustrade of BS65-1). 閣樓左邊欄板顏色不同及裝有豎杆，參考BS65-1的欄板安裝，閣樓的樓梯應曾置於左邊。 | Interior (b) |

| Site Code | Photo No. | Content | Categories |
|-----------|------------|--|--------------|
| | BS65-2-P13 | Viewing decorations on the separation wall between BS65-2 and BS65-3 from the cockloft 自閣樓望向BS65-2及BS65-3之間隔牆的裝飾 | Interior (b) |
| | BS65-2-P14 | General view of the wooden cockloft 木閣樓概貌 | Interior (a) |
| | BS65-2-P15 | Viewing separation wall between BS65-1 and BS65-2 from the cockloft 自閣樓看BS65-1及BS65-2之間的隔牆 | Interior (b) |
| | BS65-2-P16 | Back wall of the cockloft is decorated with character “壽” and a colour ban on the top edge of the wall. Both decorations are damaged when constructing the window. The character “壽” is also damaged by the floor of the cockloft. Therefore the current window and the cockloft should be part of the later alternations. 木閣樓後壁中部飾有“壽”字裝飾，壁頂飾有彩條。但“壽”字及壁頂裝飾均在開置窗戶時被破壞，另“壽”字亦被閣樓地板破壞，因此後壁窗戶及閣樓皆曾在後期加建/改造。 | Interior (b) |
| | BS65-2-P17 | Light lamp 油燈 | |
| | BS65-2-P18 | Top view of the stairs to the cockloft 俯視上閣樓的樓梯 | Interior (b) |
| | BS65-2-P19 | Stairs to the cockloft 上閣樓的樓梯 | Interior (b) |
| | BS65-2-P20 | A room is behind the wall under the cockloft. The wall is a mud wall decorated with brick line. 閣樓下的牆後為一房間。該土牆飾有磚線。 | Interior (b) |
| | BS65-2-P21 | Ceiling of the room under the cockloft 閣樓下房間的天花 | Interior (b) |
| | BS65-2-P22 | General view of the room 房間概貌 | Interior (a) |
| | BS65-2-P23 | General view of the room 房間概貌 | Interior (a) |
| | BS65-2-P24 | General view of main door, view from indoor area 室內看大門概貌 | Interior (b) |
| | BS65-2-P25 | Lower part of the iron sliding grille door, the track is fixed in the wall. 鐵柵拉門的下半部，路軌固定於牆中。 | Interior (b) |
| | BS65-2-P26 | General view of the stove 灶概貌 | Interior (b) |
| | BS65-2-P27 | General view of the water tank and stove 水缸及灶概貌 | Interior (b) |
| | BS65-2-P28 | Blocked doorway leading to BS65-3 (left) and blocked doorway leading to BS65-1 (right) 通往BS65-3的已封門洞(左) 及通往BS65-2的已封門洞(右) | Interior (b) |

| Site Code | Photo No. | Content | Categories |
|-----------|------------|--|--------------------------|
| | BS65-2-P29 | Blocked doorway leading to BS65-3 (left) and blocked doorway leading to BS65-1 (right) 通往BS65-3的已封門洞(左) 及通往BS65-2的已封門洞(右) | Interior (b) |
| | BS65-2-P30 | Indoor view (left) and outdoor view (right) of the window on the front wall 室內(左)及室外(右)看前壁的窗戶 | Interior (b) |
| | BS65-2-P31 | Indoor view (upper) and outdoor view (lower) of the window on the back wall (ground floor) 室內(左)及室外(右)看後壁(一層)的窗戶 | Interior (b) |
| | BS65-2-P32 | Indoor view (upper) and outdoor view (lower) of the window on the back wall (ground floor) 室內(左)及室外(右)看後壁(二層)的窗戶 | Interior (b) |
| | BS65-2-P33 | Cupboard embedded in the blocked doorway 嵌於已封的門洞中的壁櫃 | Interior (b) |
| | BS65-2-P34 | Cupboard embedded on the wall 嵌於牆中的壁櫃 | Interior (b) |
| | BS65-2-P35 | Blocked cupboard near the ladder to cockloft 靠近上閣樓爬梯的已封的壁櫃 | Interior (b) |
| | BS65-2-P36 | Ancestral shrine 祖先神位 | Interior (b) |
| | BS65-2-P37 | Wooden mirror and basin stand 木製鏡及洗手盤架 | Interior (b) |
| | BS65-2-P38 | Brick line decoration on the mud wall beneath the cockloft 閣樓下泥牆的牆線裝飾 | Construction details (a) |
| | BS65-2-P39 | Mud wall beneath the cockloft 閣樓下的泥牆 | Construction details (a) |
| | BS65-2-P40 | Separation wall between BS65-1 and BS65-2 is a mud wall BS65-1及BS65-2的隔牆是泥牆 | Construction details (a) |
| | BS65-3-P1 | Façade of BS65-3 BS65-3正立面 | Exterior (b) |
| | BS65-3-P2 | Entrance is decorated with door frame with cement plastered. 入口以水泥抹灰的門框作裝飾 | Exterior (d) |
| | BS65-3-P3 | Details of the door frame with cement plastered 水泥抹灰的門框細部 | Exterior (g) |
| | BS65-3-P4 | Eaves 屋檐 | Exterior (e) |
| | BS65-3-P5 | Ceiling showing timber purlins and rafters 天花可見桁樑及椽子 | Interior (b) |
| | BS65-3-P6 | General view of the indoor area. A door way linking to BS65-1 is observed on the right wall. 室內概貌，右壁的門洞與BS65-2相連。 | Interior (a) |
| | BS65-3-P7 | A window is located on the upper part of the left wall. 左邊牆上部置有一窗戶。 | Interior (b) |

| Site Code | Photo No. | Content | Categories |
|-----------|------------|---|--------------------------|
| | BS65-3-P8 | A door way linking to BS65-2 is observed behind the water tank and stove. The cupboard is embedded within the door way. Therefore the tank, stove and cupboard are constructed after the door way is blocked. 水缸及灶後見連接至BS65-2的門洞，碗櫃亦於門洞位置，可知水缸及灶建於門洞被封後。 | Interior (b) |
| | BS65-3-P9 | Separation wall between BS65-3 and BS65-4 are plain, with one window at the upper part (refer to BS65-3-P7) BS65-3及BS65-4的隔牆空白，只在上部置一窗戶(見BS65-3-P7)。 | Interior (b) |
| | BS65-3-P10 | Brick wall of the room under the cockloft 閣樓下房間的磚牆 | Interior (b) |
| | BS65-3-P11 | Ceiling of the room (under the cockloft) 房間的天花 (閣樓下) | Interior (b) |
| | BS65-3-P12 | General view of the room 房間概貌 | Interior (a) |
| | BS65-3-P13 | View of the brick wall within the room 房間內看磚牆 | Interior (b) |
| | BS65-3-P14 | Extended part of the cockloft use rectangular beams. 閣樓延伸部份用長方形的樑。 | Interior (b) |
| | BS65-3-P15 | General view of the panels of the cockloft 閣樓欄杆概貌 | Interior (b) |
| | BS65-3-P16 | Back wall view from cockloft 閣樓看後壁 | Interior (b) |
| | BS65-3-P17 | Separation wall between BS65-2 and BS65-3, view from the cockloft 木閣樓看BS65-2及BS65-3的隔牆 | Interior (b) |
| | BS65-3-P18 | Mud brick is used for building separation wall between BS65-2 and BS65-3 BS65-2及BS65-3的隔牆用泥磚砌成 | Construction details (a) |
| | BS65-3-P19 | Purlins on separation wall between BS65-2 and BS65-3 BS65-2及BS65-3隔牆上的桁樑 | Construction details (a) |
| | BS65-3-P20 | Separation wall between BS65-2 and BS65-3, view from the cockloft 木閣樓看BS65-2及BS65-3之間的隔牆 | Interior (b) |
| | BS65-3-P21 | Timber purlins are more densely used at the rear part of the roof. 屋頂後部所用的桁樑較多。 | Interior (b) |
| | BS65-3-P22 | Separation wall between BS65-3 and BS65-4, view from the cockloft 木閣樓看BS65-3及BS65-4之間的隔牆 | Interior (b) |
| | BS65-3-P23 | General view of the wooden cockloft 木閣樓概貌 | Interior (a) |
| | BS65-3-P24 | Timber purlins and rafters (view from cockloft) 桁樑及椽子(攝自閣樓) | Interior (b) |

| Site Code | Photo No. | Content | Categories |
|-----------|------------|---|--------------|
| | BS65-3-P25 | General view of the upper part of the front wall (view from cockloft) 前壁上部概貌(攝自閣樓) | Interior (b) |
| | BS65-3-P26 | Overlooking from the cockloft 由閣樓俯視 | Interior (a) |
| | BS65-3-P27 | Top view of the ladder to the cockloft 俯視上閣樓的爬梯 | Interior (b) |
| | BS65-3-P28 | Stairs to the cockloft 上閣樓的樓梯 | Interior (b) |
| | BS65-3-P29 | General view of the stove. Trace of the chimney could be observed on the wall which suggests the stove had been displaced in the past. 灶概貌，煙囪的痕跡見於牆上，這代表灶的位置在過去曾被移動。 | Interior (b) |
| | BS65-3-P30 | Blocked doorway on separation wall between BS65-2 and BS65-3 is located behind the stove (refer BS65-2-P22) BS65-2及 BS65-3隔牆上被封的門洞(參見BS65-2-P22)見於灶後 | Interior (b) |
| | BS65-3-P31 | Blocked doorway on the separation wall between BS65-2 and BS65-3 BS65-2及BS65-3隔牆上被封的門洞 | Interior (b) |
| | BS65-3-P32 | Indoor view (left) and outdoor view (right) of the window on top of the main door 從室內(左)及室外(右)看大門上的窗戶 | Interior (b) |
| | BS65-3-P33 | Indoor view (left) and outdoor view (right) of the window on both sides of the main door 從室內(左)及室外(右)看大門兩旁的窗戶 | Interior (b) |
| | BS65-3-P34 | Indoor view (upper) and outdoor view (lower) of the window on the back wall (second floor) 室內(左)及室外(右)看後壁(二層)的窗戶 | Interior (b) |
| | BS65-3-P35 | Indoor view (upper) and outdoor view (lower) of the window on the back wall (ground floor) 室內(左)及室外(右)看後壁(一層)的窗戶 | Interior (b) |
| | BS65-3-P36 | Wooden carved clothing stand 木雕衣架 | Interior (b) |
| | BS65-3-P37 | Cupboard embedded in the blocked doorway 嵌於已封門洞中的壁櫃 | Interior (b) |
| | BS65-4-P1 | Façade of BS65-4 BS65-4正立面 | Exterior (b) |
| | BS65-4-P2 | Entrance 入口 | Exterior (d) |
| | BS65-4-P3 | Windows and eaves on the Façade 正立面的窗及屋檐 | Exterior (e) |
| | BS65-4-P4 | Forecourt 前院 | Exterior (a) |
| | BS65-4-P5 | Ancillary kitchen to BS65-4 BS65-4的附屬廚房 | Exterior (a) |

| Site Code | Photo No. | Content | Categories |
|-----------|------------|---|--------------|
| | BS65-4-P6 | Ancillary kitchen to BS65-4 BS65-4的附屬廚房 | Exterior (a) |
| | BS65-4-P7 | Timber purlins and rafters of the roof, the part above cockloft is covered with cloths 桁樑及椽子，閣樓上方的部份用布覆蓋。 | Interior (b) |
| | BS65-4-P8 | General view of the indoor area. 室內概貌 | Interior (a) |
| | BS65-4-P9 | Indoor view on the gable wall 室內看山牆 | Interior (b) |
| | BS65-4-P10 | Indoor view on the separation wall between BS65-3 and BS65-4 室內看BS65-3及BS65-4隔牆 | Interior (b) |
| | BS65-4-P11 | General view of the indoor area. 室內概貌 | Interior (a) |
| | BS65-4-P12 | General view of the panels of the cockloft 閣樓欄杆概貌 | Interior (b) |
| | BS65-4-P13 | General view of the wooden cockloft 木閣樓概貌 | Interior (a) |
| | BS65-4-P14 | General view of the wooden cockloft 木閣樓概貌 | Interior (a) |
| | BS65-4-P15 | Purlins 桁樑 | Interior (b) |
| | BS65-4-P16 | Tie-beam without decoration 無裝飾的繫樑 | Interior (b) |
| | BS65-4-P17 | Overlooking from the cockloft 由閣樓俯視 | Interior (a) |
| | BS65-4-P18 | Top view of the stairs to the cockloft 俯視上閣樓的樓梯 | Interior (b) |
| | BS65-4-P19 | Stairs to the cockloft 上閣樓的樓梯 | Interior (b) |
| | BS65-4-P20 | Brick wall of the room under the cockloft, no purlin for supporting the cockloft is observed 閣樓下房間的磚牆，未見支撐閣樓的桁樑。 | Interior (b) |
| | BS65-4-P21 | General view of the room 房間概貌 | Interior (a) |
| | BS65-4-P22 | Door of the room 房間的門 | Interior (b) |
| | BS65-4-P23 | Indoor view (left) and outdoor view (right) of the windows on top of the main door 從室內(左)及室外(右)看大門上的窗戶 | Interior (b) |
| | BS65-4-P24 | Indoor view(left) and outdoor view (right) of the window on the back wall (second floor) 室內(左)及室外(右)看後壁(二層)的窗戶 | Interior (b) |
| | BS65-4-P25 | Indoor view (left) and outdoor view (right) of the window on the back wall (second floor) 室內(左)及室外(右)看後壁(一層)的窗戶 | Interior (b) |




Civil and Engineering Department. 2010. *Agreement No. CE 45/2008 (CE) Liantang/ Heung Yuen Wai Boundary Control Point and Associated Works Environmental Impact Assessment Report*. [Available online] http://www.epd.gov.hk/eia/register/report/eiareport/eia_1902010/index.html

Antiquities and Monuments Office. "Requirements for Cartographic Survey of Historic Buildings" (As at Mar 2010)

Antiquities and Monuments Office. "Requirements for Photographic Survey of Historic Buildings" (As at Sept 2010)

Annex A

Findings Extracted
from the Approved
EIA Report

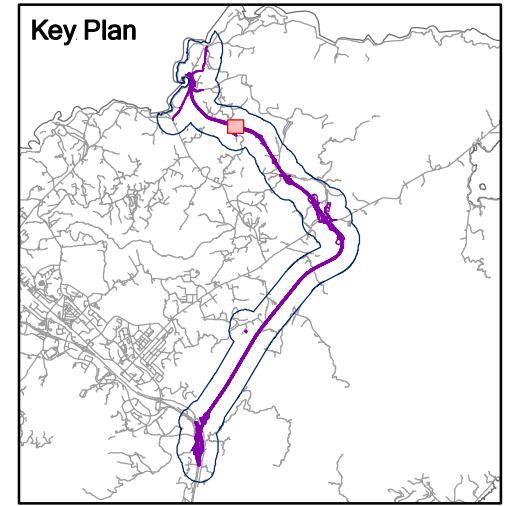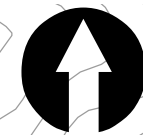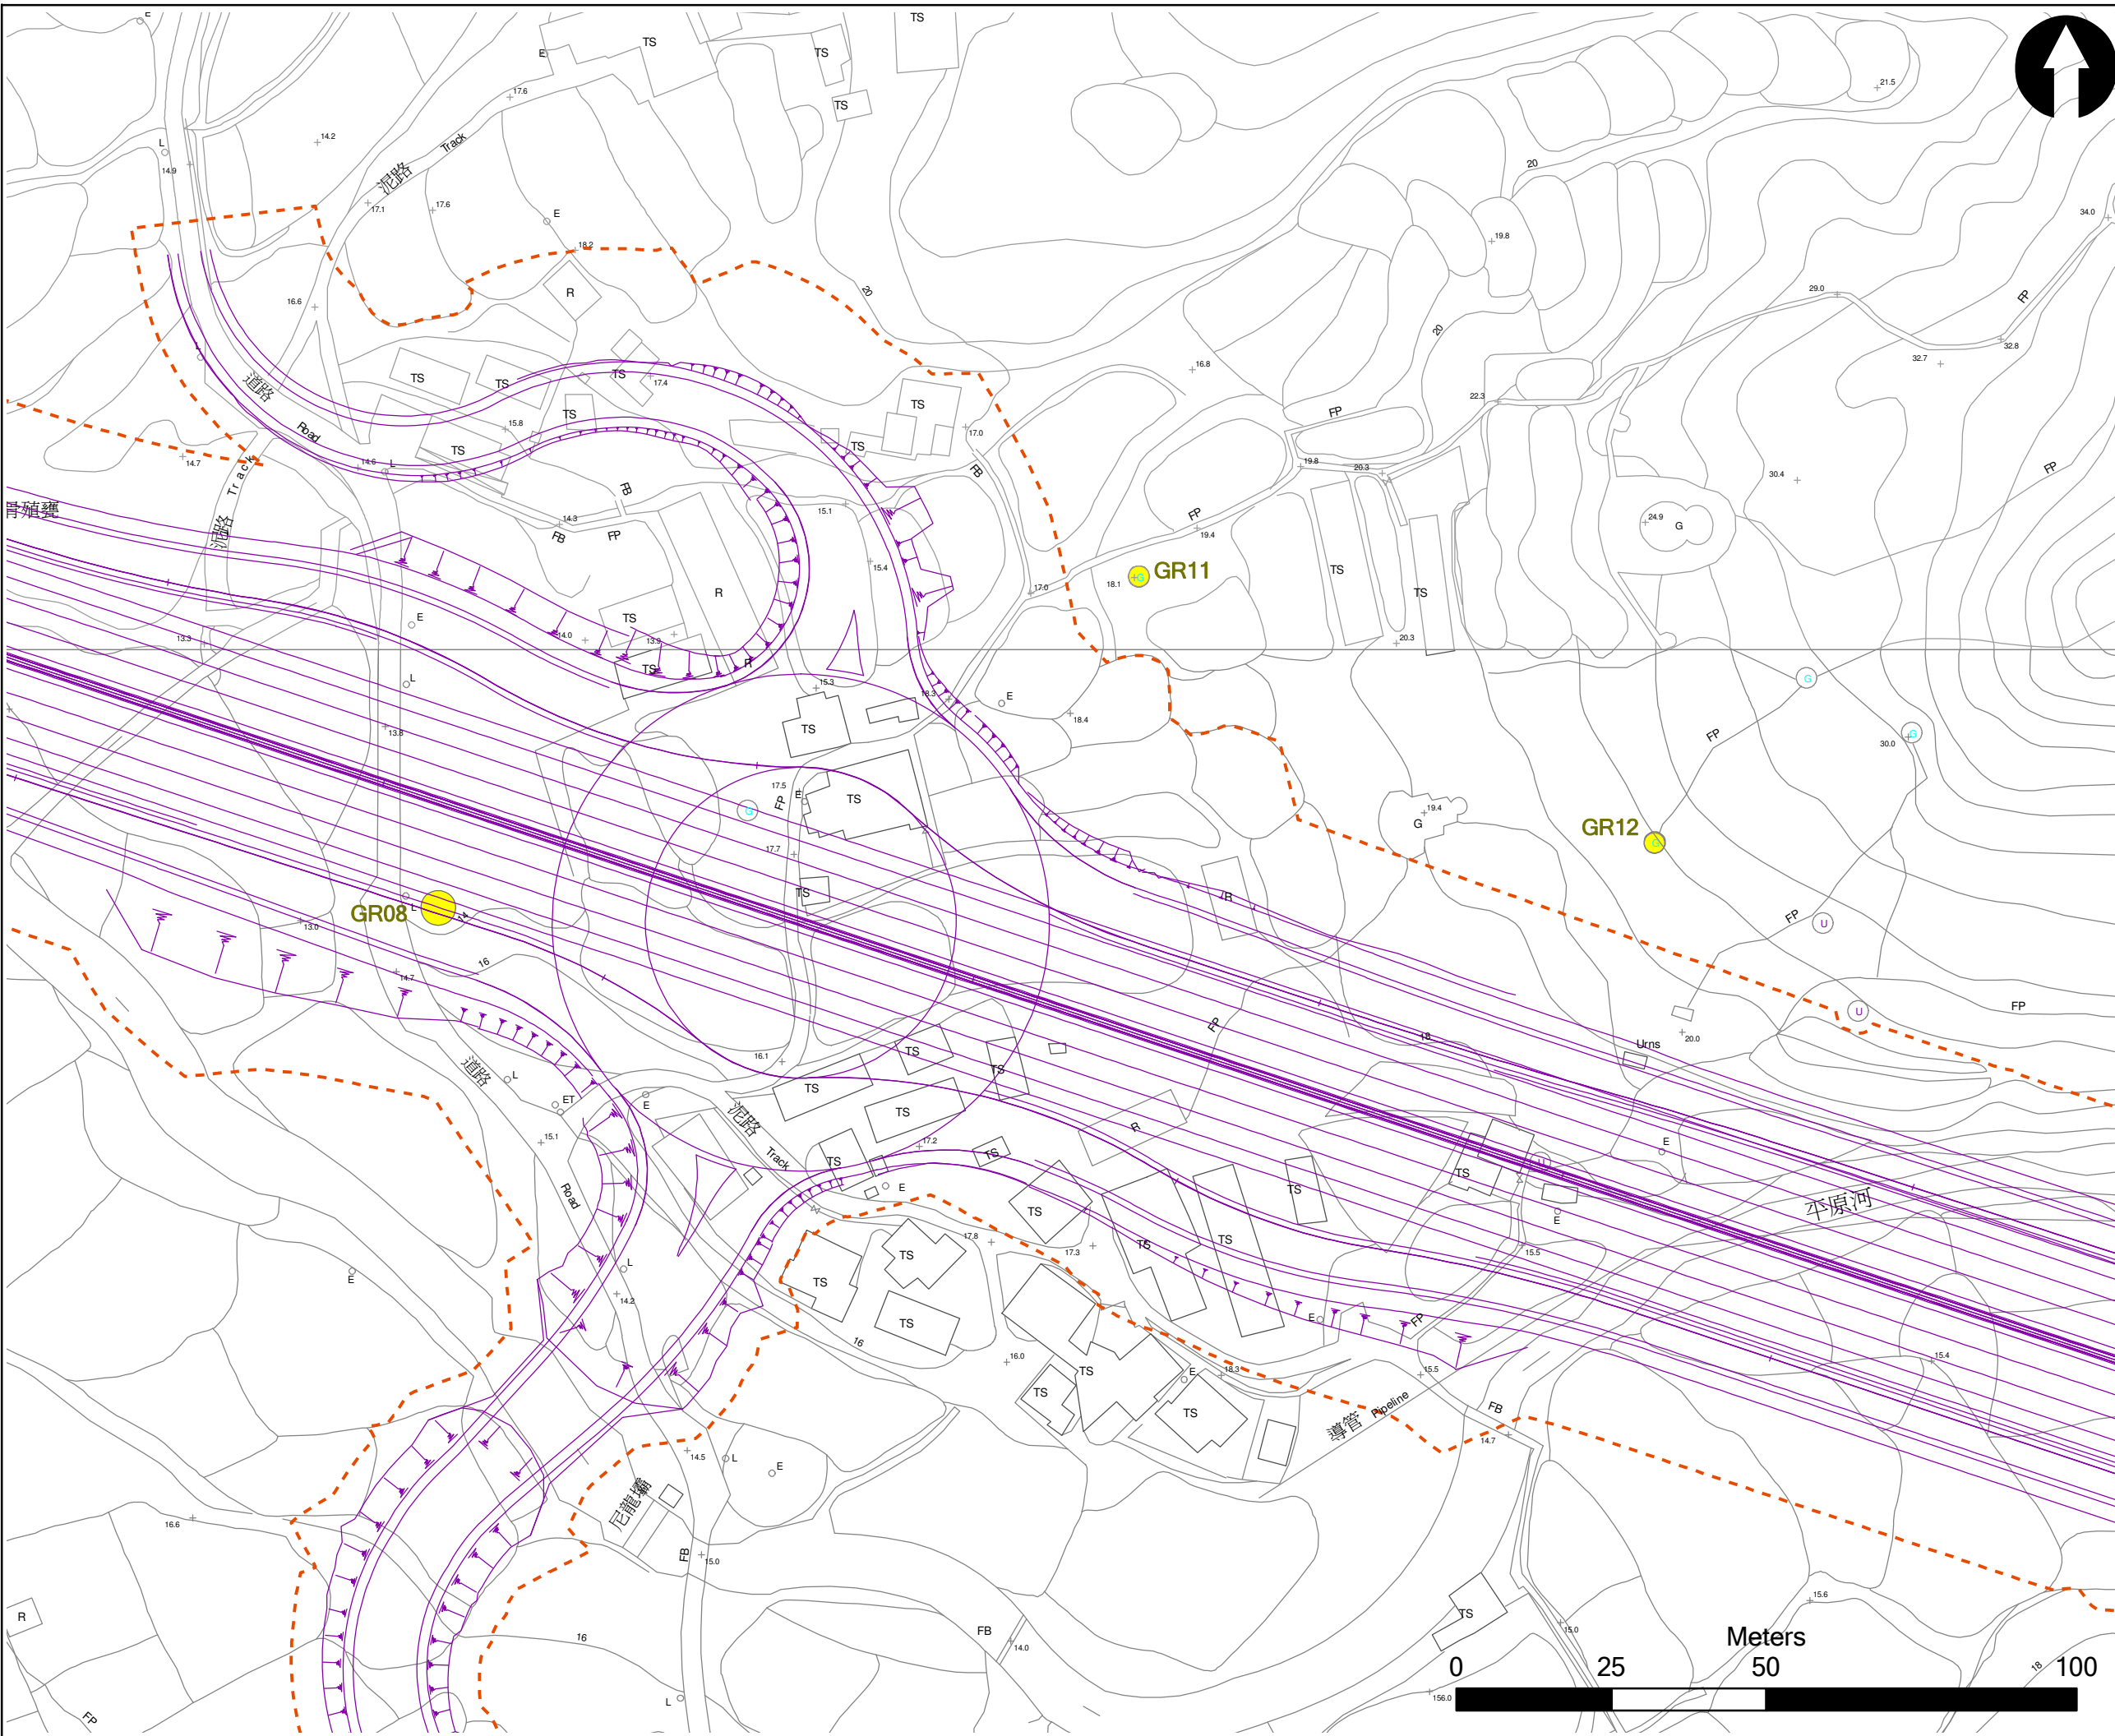


- Key**
- CHIA Study Area
 - Alignment of Future BCP and Associated Road Works
 - Works Area (at Grade)
 - Grave

| Rev | Date | Drawn | Description | Ch'k'd | App'd |
|-----|------|-------|-------------|--------|-------|
| | | | | | |



20/F Two Landmark East
100 How Ming Street
Kwun Tong, Kowloon
Hong Kong
T +852 2828 5757
F +852 2827 1823
W www.mottmac.com.hk

Client




CIVIL ENGINEERING AND DEVELOPMENT DEPARTMENT

Project
**AGREEMENT NO. CE45/2008(CE)
 LIANTANG/HEUNG YUEN WAI BOUNDARY CONTROL POINT AND ASSOCIATED WORKS -- INVESTIGATION**

Title
1:1000 MAP SHOWING BUILT HERITAGE IDENTIFIED WITHIN SECTION BETWEEN PING YEUNG AND WO KENG SHAN (SHEET 1 OF 6)

| | | | |
|-----------------|----------|--------------|--------|
| Designed | JL | Eng. Chk. | NL |
| Drawn | JL | Coordination | NL |
| Dwg. Chk. | JL | Approved | NL |
| Scale at A3 | Project | | Status |
| 1 : 1000 | CAD file | | |
| Drawing No | | | Rev |

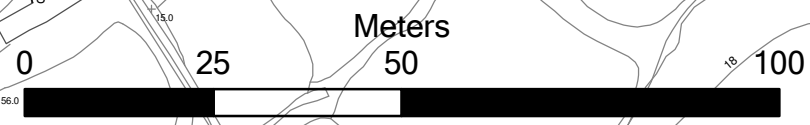


© Mott MacDonald Hong Kong Limited
 This document should not be relied on or used in circumstances other than those for which it was originally prepared and for which Mott MacDonald Hong Kong Limited was commissioned. Mott MacDonald Limited accepts no responsibility for this document to any other party other than the person by whom it was commissioned.

© COPYRIGHT RESERVED

FIGURE 12.2.7a

A

| | |
|--|----------------------------|
| Site Code: GR08 | Site Name: Chan Grave |
| Full Address: Near Ping Yeung Village | Figure No.: Figure 12.2.7a |
| Orientation: West | Category: Grave |
| Age of Structure: Construction year unknown; Renovated in 2008 | |
| Surrounding Environment: The Chan grave is located near the Ping Yeung Village. It is situated by a village road and is surrounded by agricultural lands. | |
| Historical Appraisal: The construction year of this Chan grave is unknown but according to the inscription on its headstone, it was renovated in 2008. The descendant's name is Chan Yuen Tung (陳元棟) from the 13 th generation of the clan. The Chans is the main clan living in the Ping Yeung area. | |
| Associated historical/cultural events or individuals: Nil | |
| Inscriptions:  <div data-bbox="938 667 1328 1270" style="border: 1px solid black; padding: 10px; display: inline-block;"> <p style="text-align: center;">世三十 顯祖元棟陳公墓</p> <p style="text-align: right;">二零零八年吉旦</p> <p style="text-align: left;">眾房子孫敬立</p> </div> | |
| Architectural Appraisal: Arm chair shape grave surfaced with modern materials. Its size is approximately 2m (W) x 3m (L) x 1.5m (H). | |
| Existing Condition: Good | |
| Past and Present Uses: Grave | |
| Notes on any Modifications: Renovated with modern materials. | |

Site Code: GR08

Site Name: Chan Grave




Photographic Records:




General setting of the grave



General Front View

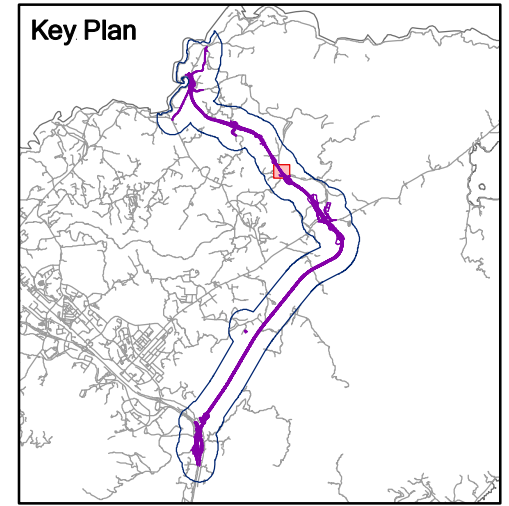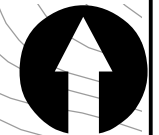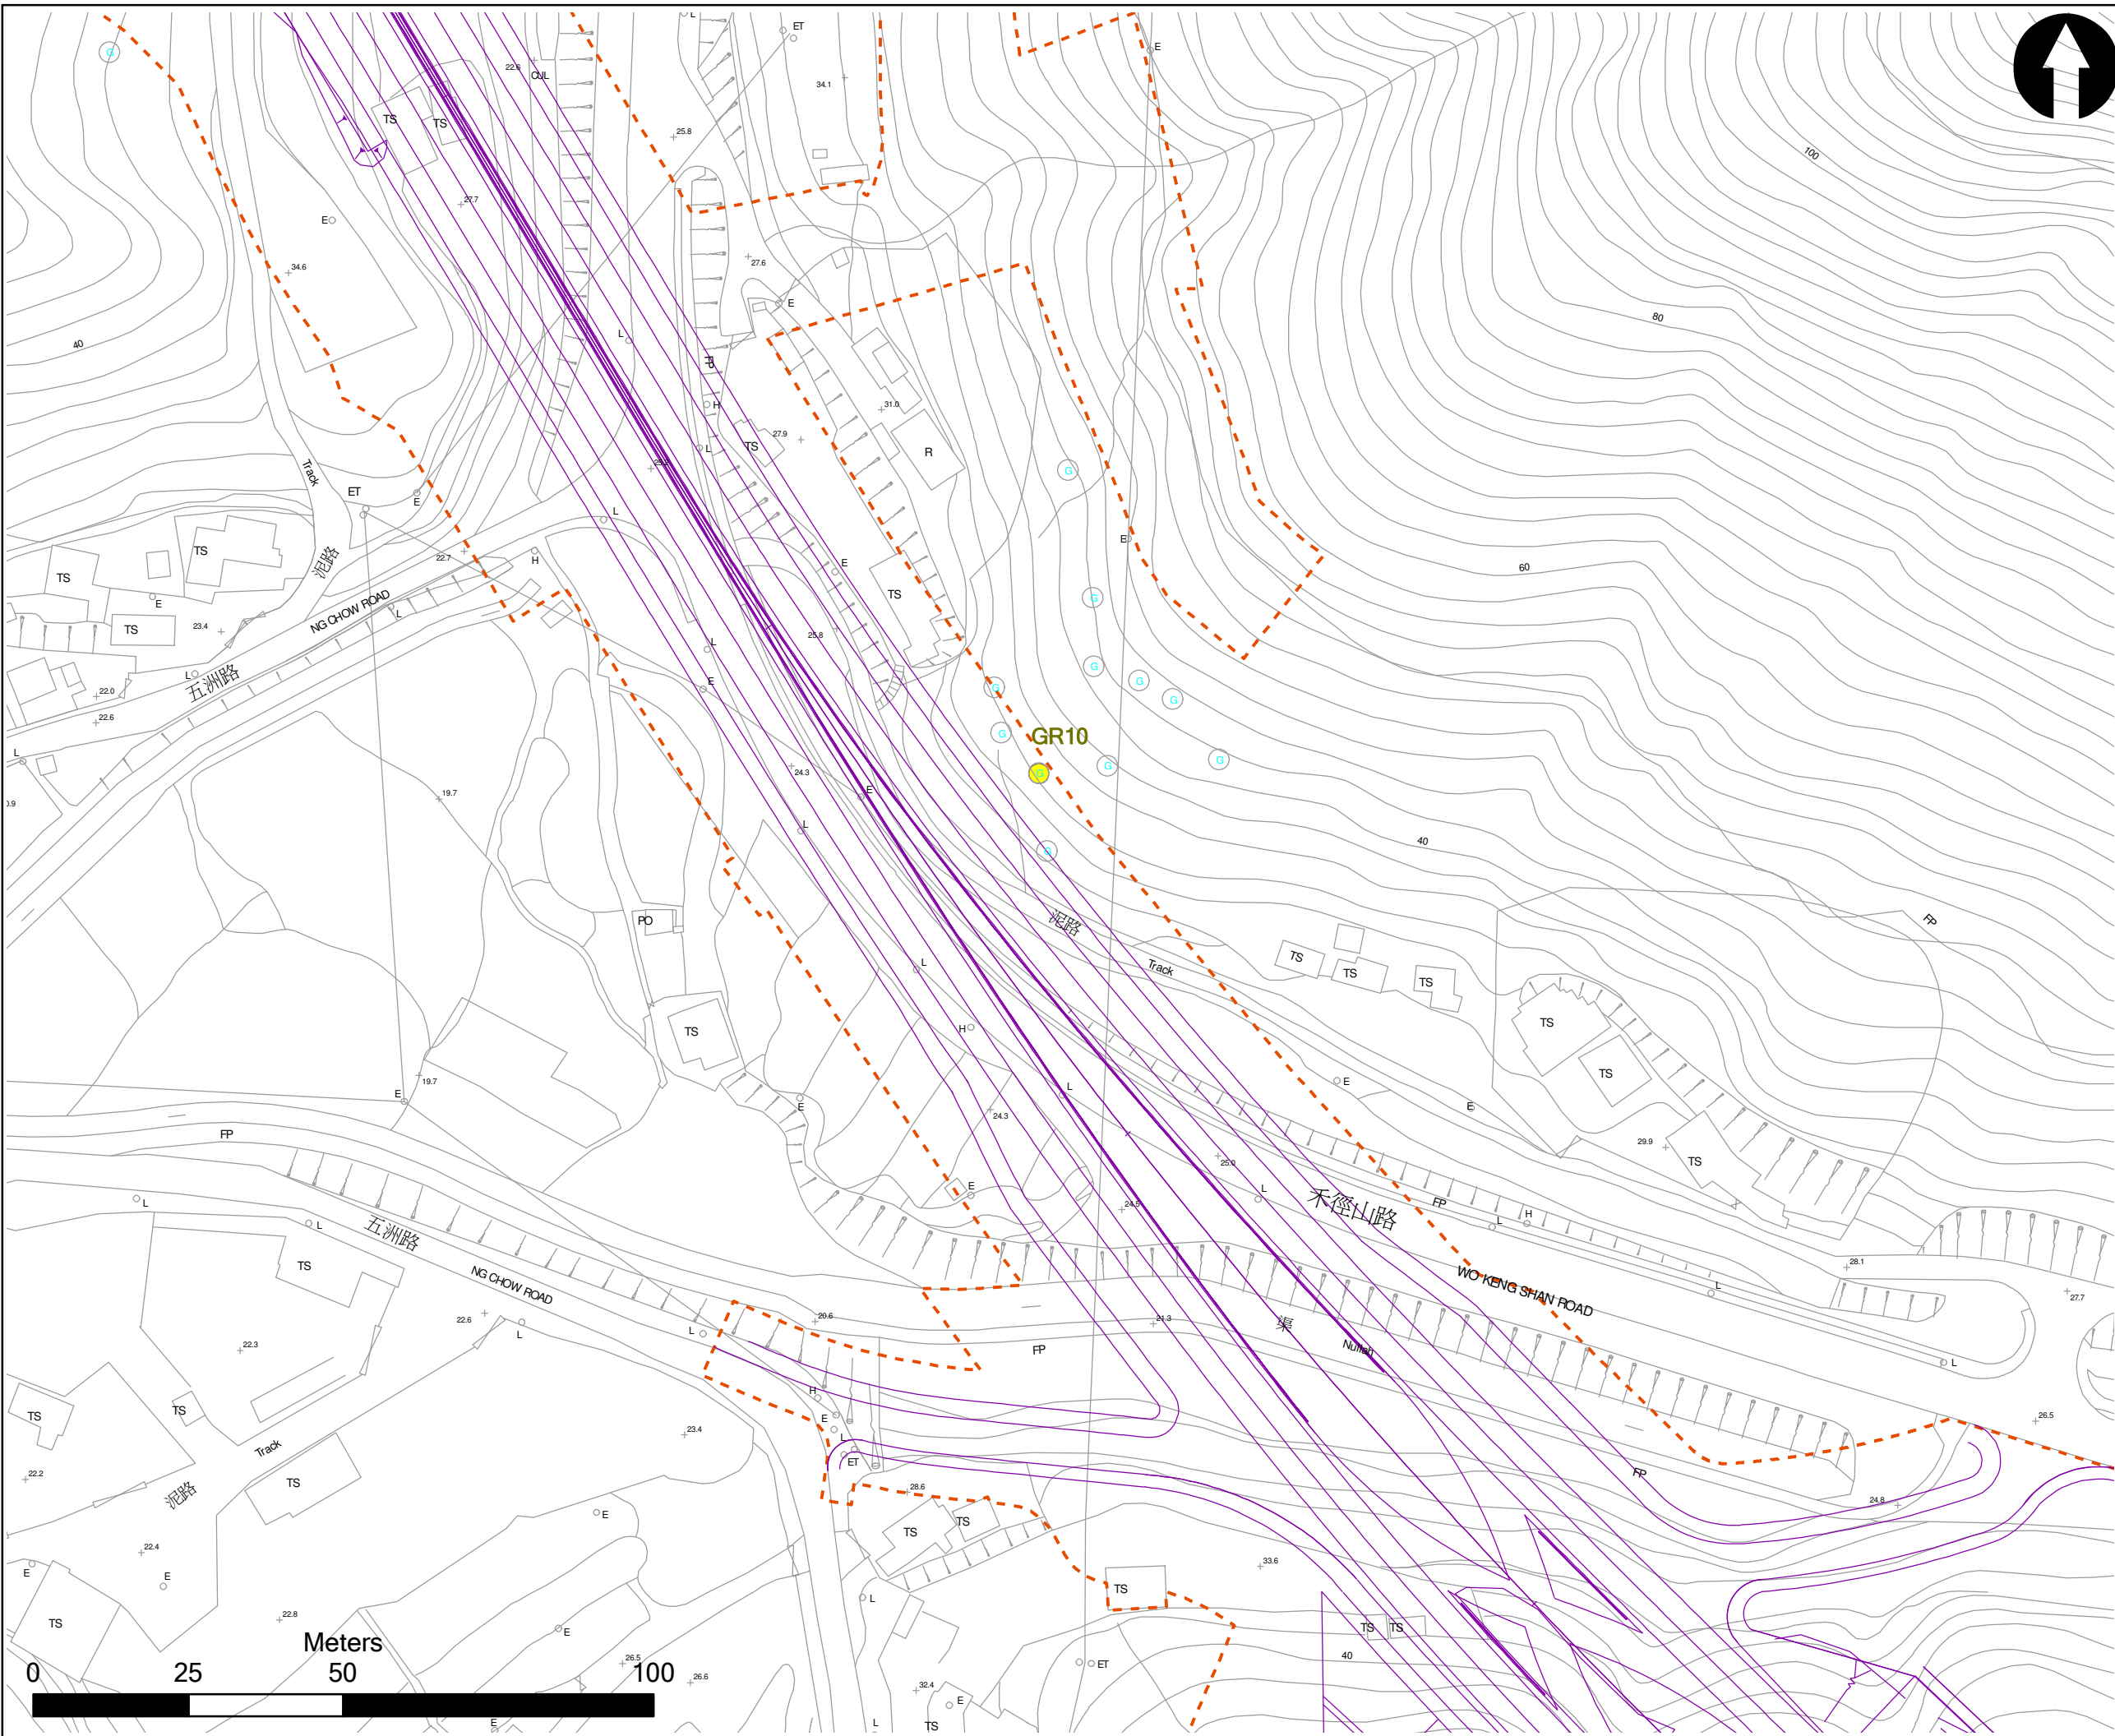

- Key**
- CHIA Study Area
 - Alignment of Future BCP and Associated Road Works
 - Works Area (at Grade)
 - Grave

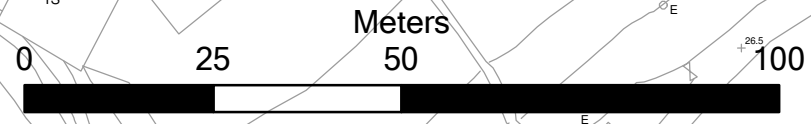


| Rev | Date | Drawn | Description | Ch'k'd | App'd |
|-----|------|-------|-------------|--------|-------|
| | | | | | |



20/F Two Landmark East
100 How Ming Street
Kwun Tong, Kowloon
Hong Kong
T +852 2828 5757
F +852 2827 1823
W www.mottmac.com.hk

Client



CIVIL ENGINEERING AND DEVELOPMENT DEPARTMENT

Project
**AGREEMENT NO. CE45/2008(CE)
 LIANTANG/HEUNG YUEN WAI BOUNDARY CONTROL POINT AND ASSOCIATED WORKS -- INVESTIGATION**


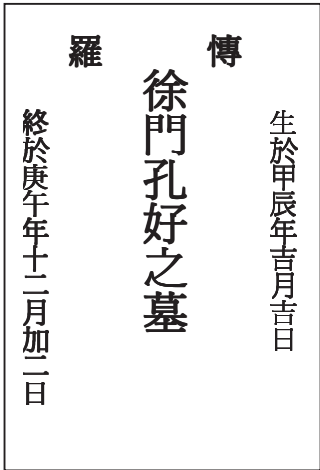
Title
1:1000 MAP SHOWING BUILT HERITAGE IDENTIFIED WITHIN SECTION BETWEEN PING YEUNG AND WO KENG SHAN (SHEET 6 OF 6)

| | | | | |
|-----------------|----------|--------------|----|--------|
| Designed | JL | Eng. Chk. | NL | |
| Drawn | JL | Coordination | NL | |
| Dwg. Chk. | JL | Approved | NL | |
| Scale at A3 | Project | | | Status |
| 1 : 1000 | CAD file | | | |
| Drawing No | | | | Rev |

© COPYRIGHT RESERVED

FIGURE 12.2.9c **A**

© Mott MacDonald Hong Kong Limited
 This document should not be relied on or used in circumstances other than those for which it was originally prepared and for which Mott MacDonald Hong Kong Limited was commissioned. Mott MacDonald Limited accepts no responsibility for this document to any other party other than the person by whom it was commissioned.

| | |
|---|---|
| Site Code: GR10 | Site Name: Tsui Grave |
| Full Address: Near Wo Keng Shan Road | Figure No.: Figure 12.2.9c |
| Orientation: Southwest | Category: Grave |
| Age of Structure: Built in 1930 (庚午年) | |
| Surrounding Environment: The Tsui grave is located at the foothill and Wo Keng Shan and near the Wo Keng Shan Road. It is situated by a village road and is surrounded by agricultural lands. | |
| Historical Appraisal: The construction year of this Tsui grave is probably 1930 according to the inscription on its headstone. The name of the deceased is Tsui Hung Ho (徐孔好). | |
| Associated historical/cultural events or individuals: Nil | |
| Inscriptions: | |
|  |  |
| Architectural Appraisal: This grave is in semi-circular shaped and surfaced with modern materials. Its size is approximately 3m (W) x 4m (L) x 1.5m (H). | |
| Existing Condition: Fair | |
| Past and Present Uses: Grave | |
| Notes on any Modifications: Renovated with modern materials. | |



Site Code: GR10

Site Name: Tsui Grave

Photographic Records:



General Front View

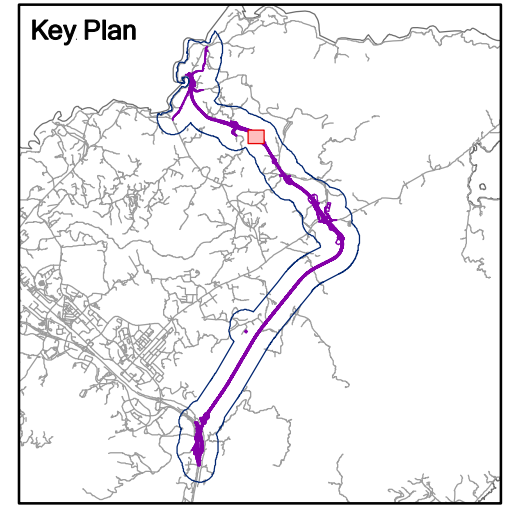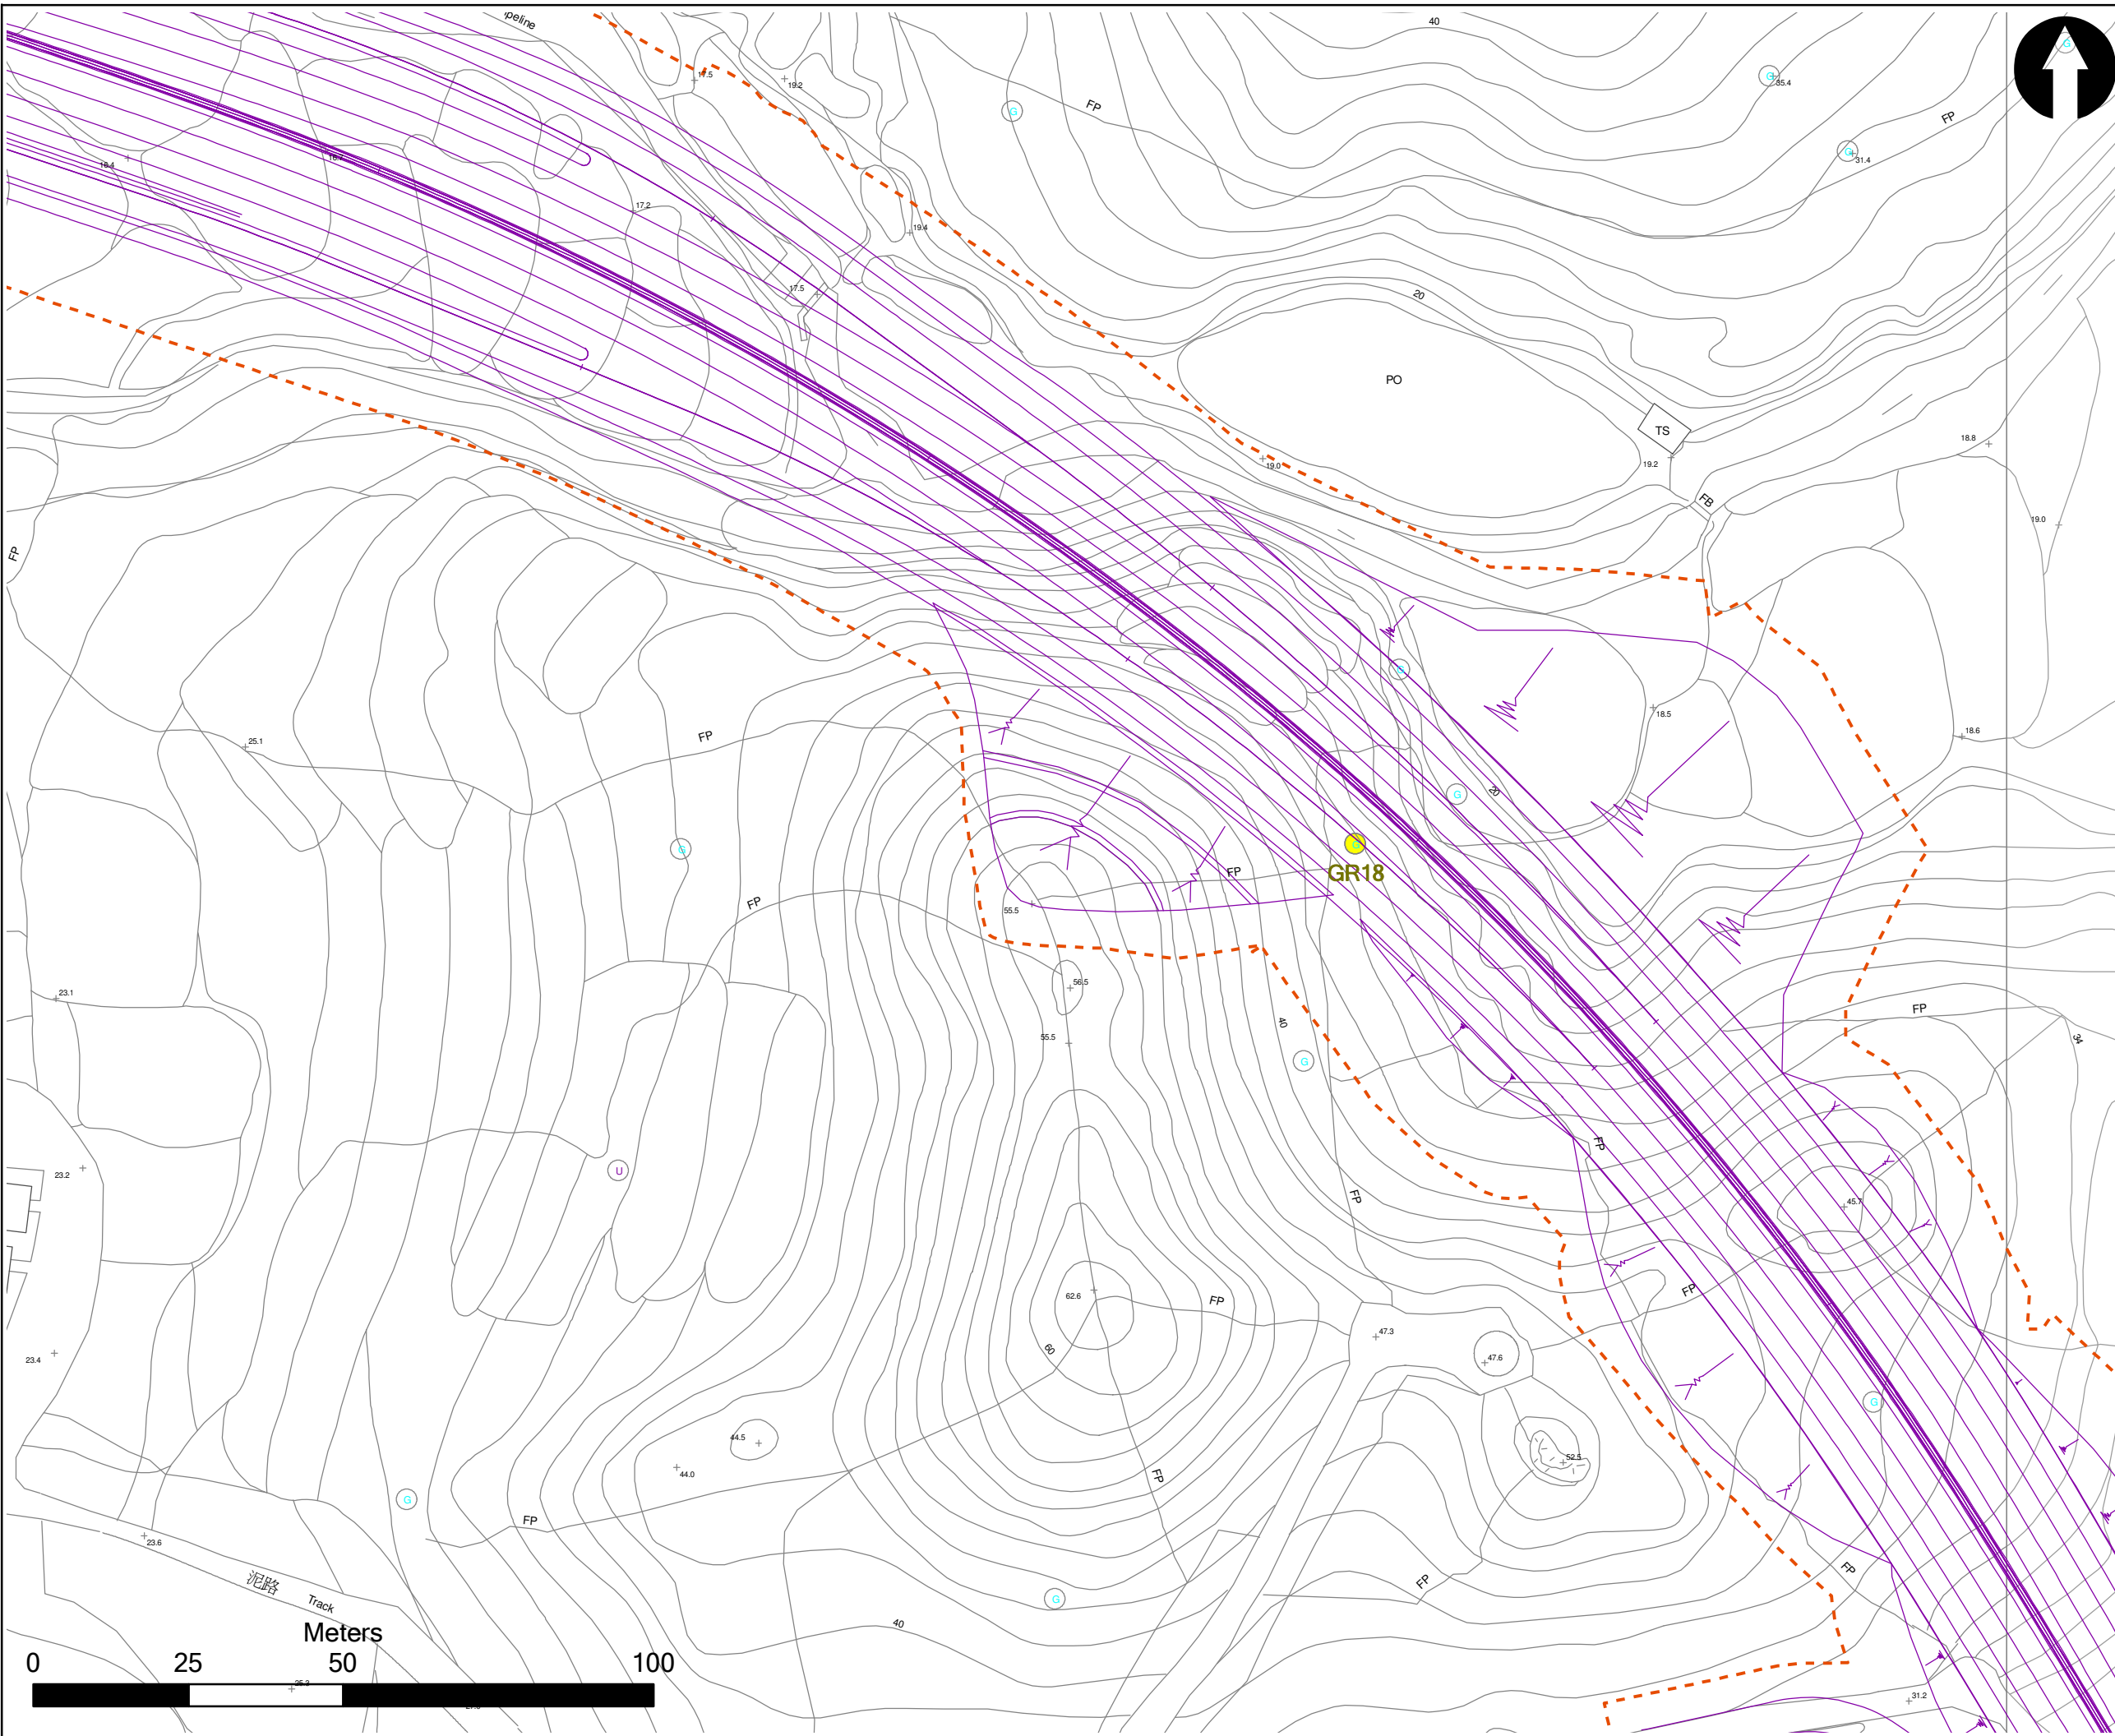

- Key**
- CHIA Study Area
 - Alignment of Future BCP and Associated Road Works
 - Works Area (at Grade)
 - Grave

| Rev | Date | Drawn | Description | Ch'k'd | App'd |
|-----|------|-------|-------------|--------|-------|
| | | | | | |

20/F Two Landmark East
100 How Ming Street
Kwun Tong, Kowloon
Hong Kong
T +852 2828 5757
F +852 2827 1823
W www.mottmac.com.hk


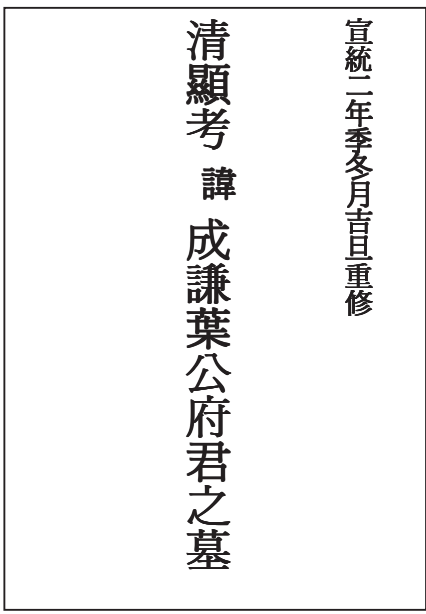
Client

**CIVIL ENGINEERING
AND DEVELOPMENT
DEPARTMENT**

Project
**AGREEMENT NO. CE45/2008(CE)
 LIANTANG/HEUNG YUEN WAI BOUNDARY
 CONTROL POINT AND ASSOCIATED WORKS
 -- INVESTIGATION**

Title
**1:1000 MAP SHOWING
 BUILT HERITAGE IDENTIFIED
 WITHIN SECTION BETWEEN
 PING YEUNG AND WO KENG SHAN
 (SHEET 2 OF 6)**

| | | | | |
|-----------------|----------|--------------|--------|-----|
| Designed | JL | Eng. Chk. | NL | |
| Drawn | JL | Coordination | NL | |
| Dwg. Chk. | JL | Approved | NL | |
| Scale at A3 | Project | | Status | |
| 1 : 1000 | CAD file | | | |
| Drawing No | | | | Rev |

| | |
|--|---|
| Site Code: GR18 | Site Name: Yip Grave |
| Full Address: Near Ping Yeung Village | Figure No.: Figure 12.2.7b |
| Orientation: Northeast | Category: Grave |
| Age of Structure: Construction year unknown; Renovated in the second year of Xuantong (宣統二年) (i.e. 1910) | |
| Surrounding Environment: The Yip grave is located near the Ping Yeung Village. It is situated by a village road and is surrounded by agricultural lands. | |
| Historical Appraisal: The construction year of this Yip grave is unknown but according to the inscription on its headstone, it was renovated in the second year of Xuantong (宣統二年) (i.e. 1910). The name of the deceased was Yip Shing Him (葉成謙). | |
| Associated historical/cultural events or individuals: Nil | |
| Inscriptions: | |
|  |  |
| Architectural Appraisal: Arm chair shape grave surfaced with modern materials. Its size is approximately 2.5m (W) x 3.5m (L) x 1.5m (H). | |
| Existing Condition: Poor; Overgrown with weeds | |
| Past and Present Uses: Grave | |
| Notes on any Modifications: Renovated with modern materials. | |

Site Code: GR18

Site Name: Yip Grave




Photographic Records:



General Front View



Side View

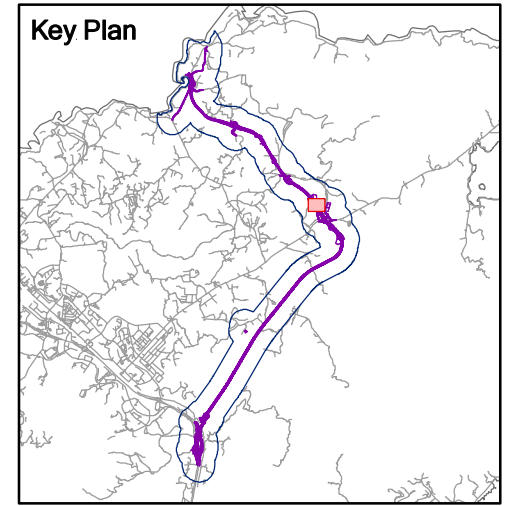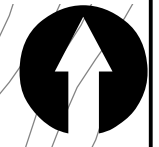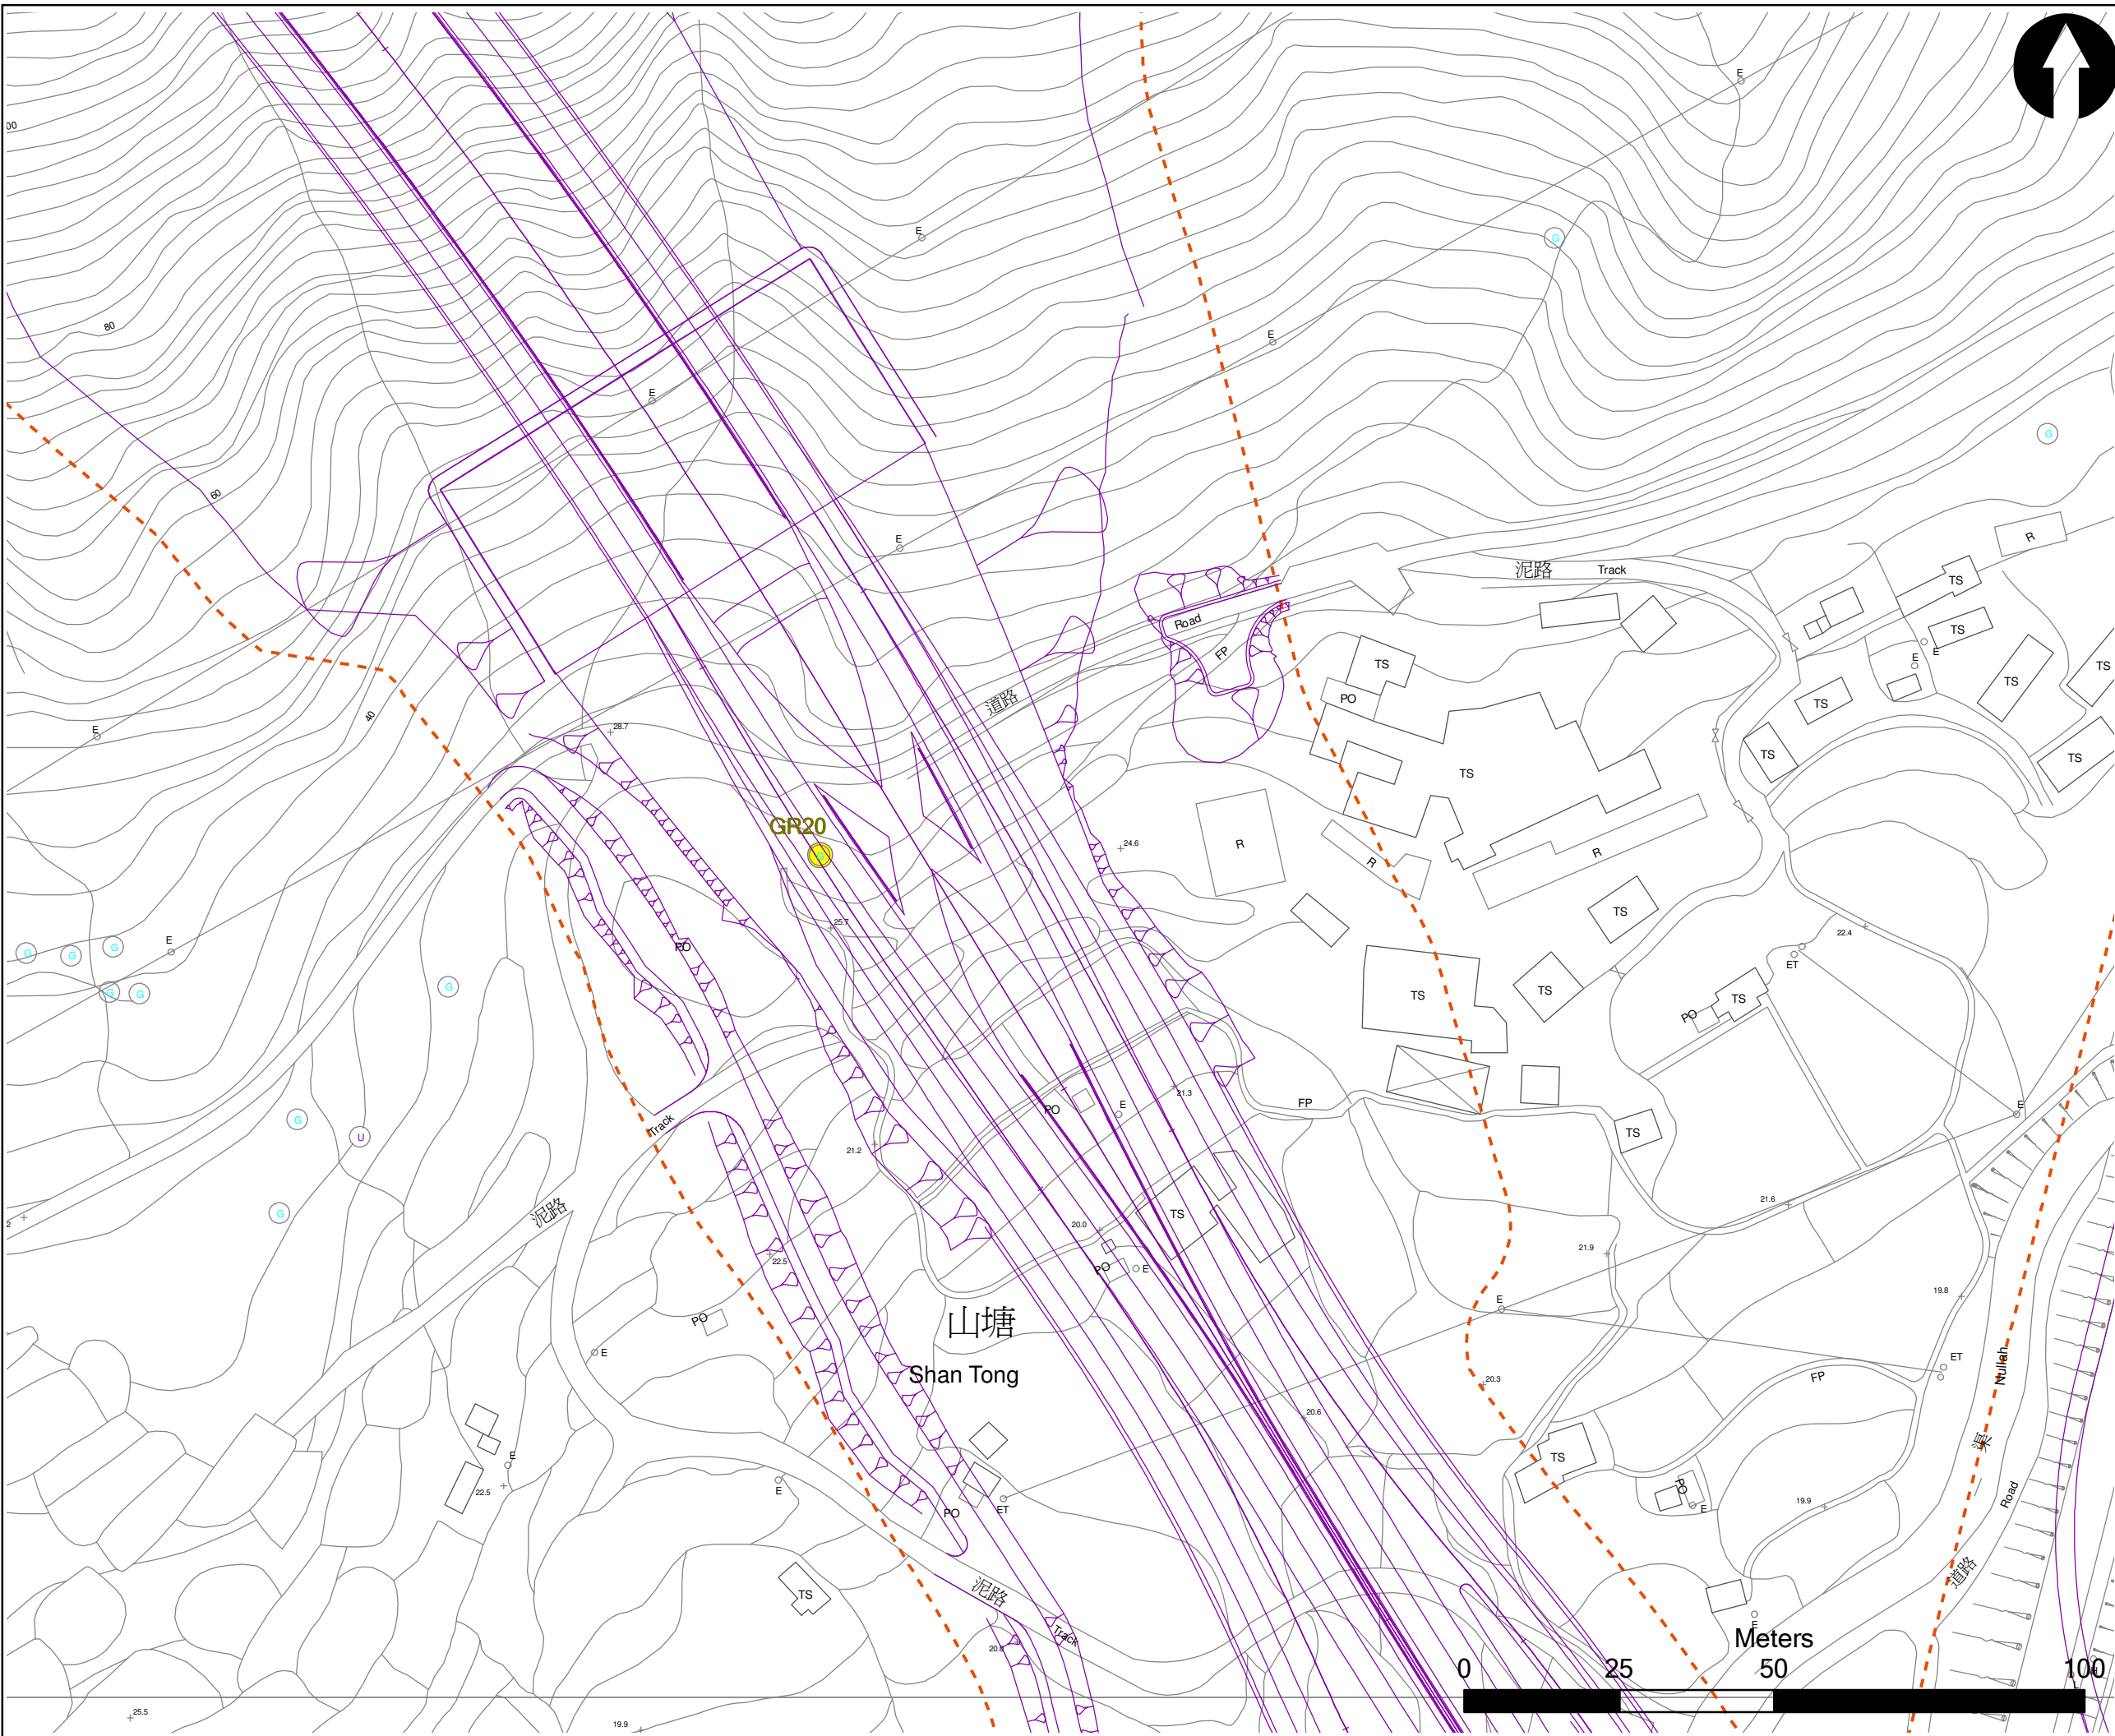


- Key**
- CHIA Study Area
 - Alignment of Future BCP and Associated Road Works
 - Works Area (at Grade)
 - Grave

| Rev | Date | Drawn | Description | Ch'k'd | App'd |
|-----|------|-------|-------------|--------|-------|
| | | | | | |



20/F Two Landmark East
100 How Ming Street
Kwan Tong, Kowloon
Hong Kong
T +852 2828 5757
F +852 2827 1823
W www.mottmac.com.hk

Client




**CIVIL ENGINEERING
AND DEVELOPMENT
DEPARTMENT**

Project
**AGREEMENT NO. CE45/2008(CE)
 LIANTANG/HEUNG YUEN WAI BOUNDARY
 CONTROL POINT AND ASSOCIATED WORKS
 -- INVESTIGATION**

Title
**1:1000 MAP SHOWING
 BUILT HERITAGE IDENTIFIED WITHIN
 CHEUNG SHAN TUNNEL SECTION
 (NORTH TUNNEL) (SHEET 3 OF 3)**

| | | | |
|-----------|----|--------------|----|
| Designed | JL | Eng. Chk. | NL |
| Drawn | JL | Coordination | NL |
| Dwg. Chk. | JL | Approved | NL |

| | | |
|-----------------|----------|--------|
| Scale at A3 | Project | Status |
| 1 : 1000 | CAD file | |
| Drawing No | | Rev |

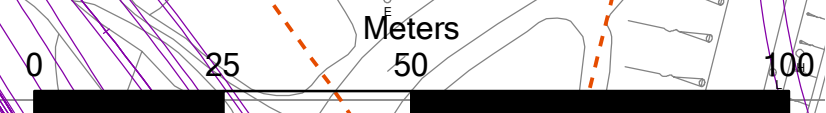


© Mott MacDonald Hong Kong Limited
 This document should not be relied on or used in circumstances other than those for which it was originally prepared and for which Mott MacDonald Hong Kong Limited was commissioned. Mott MacDonald Limited accepts no responsibility for this document to any other party other than the person by whom it was commissioned.

© COPYRIGHT RESERVED

FIGURE 12.2.10c

A
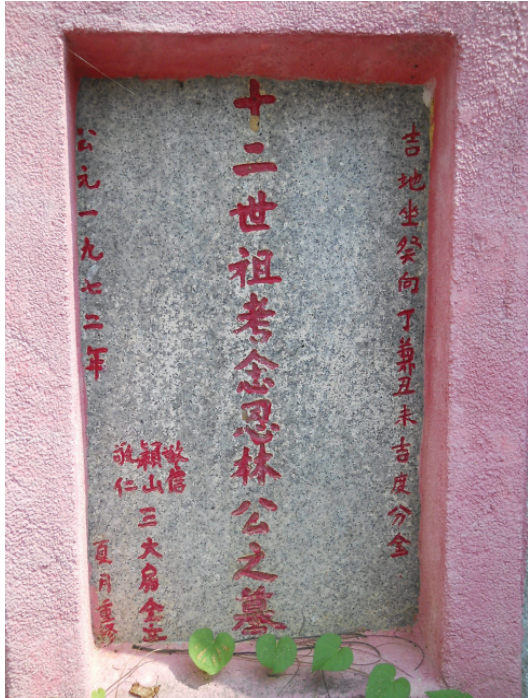
| | |
|--|---|
| Site Code: GR20 | Site Name: Lam Grave |
| Full Address: At a hill slope near Shan Tong | Figure No.: Figure 12.2.10c |
| Orientation: South | Category: Grave |
| Age of Structure: Renovated in 1972 | |
| Surrounding Environment: The grave is located at a hill slope near Shan Tong. There is a foot path leading to the grave from the agricultural fields at Shan Tong and Wo Keng Shan Road. | |
| Historical Appraisal: The deceased of this grave is Mr. Lam Lim Yan (林念恩), who was the 12 th generation of the Lam clan. | |
| Associated historical/cultural events or individuals: Nil | |
| Inscriptions: | |
|  | <p>吉地坐癸向丁兼丑未吉度分金</p> <p>十二世祖孝念恩林公之墓</p> <p>敬信 穎山 三大扇全立</p> <p>夏月重修</p> <p>公元一九七二年</p> |

Site Code: GR20

Site Name: Lam Grave



百世其昌

募捐者姓名

公九元一九七二年夏月吉日

立石

重修林念恩祖山墳

Architectural Appraisal:

This grave is arm-chair in layout and was constructed of cement and stone with the shape of lotus. Its measurements are approximately 5m (L) x 5m (W) x 2m (H).

Existing Condition: Fair

Past and Present Uses: Grave

Notes on any Modifications: Nil



Photographic Records:




General Front View



Side View

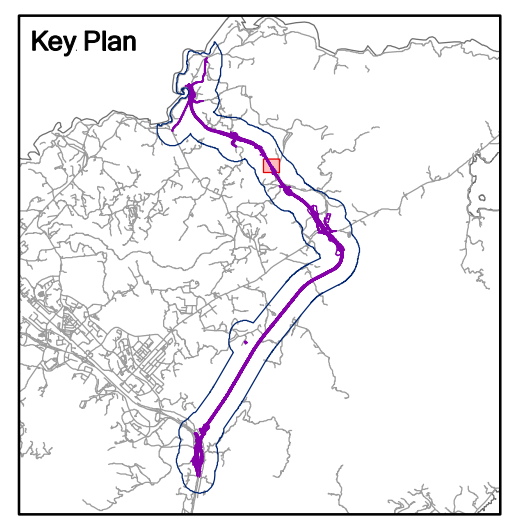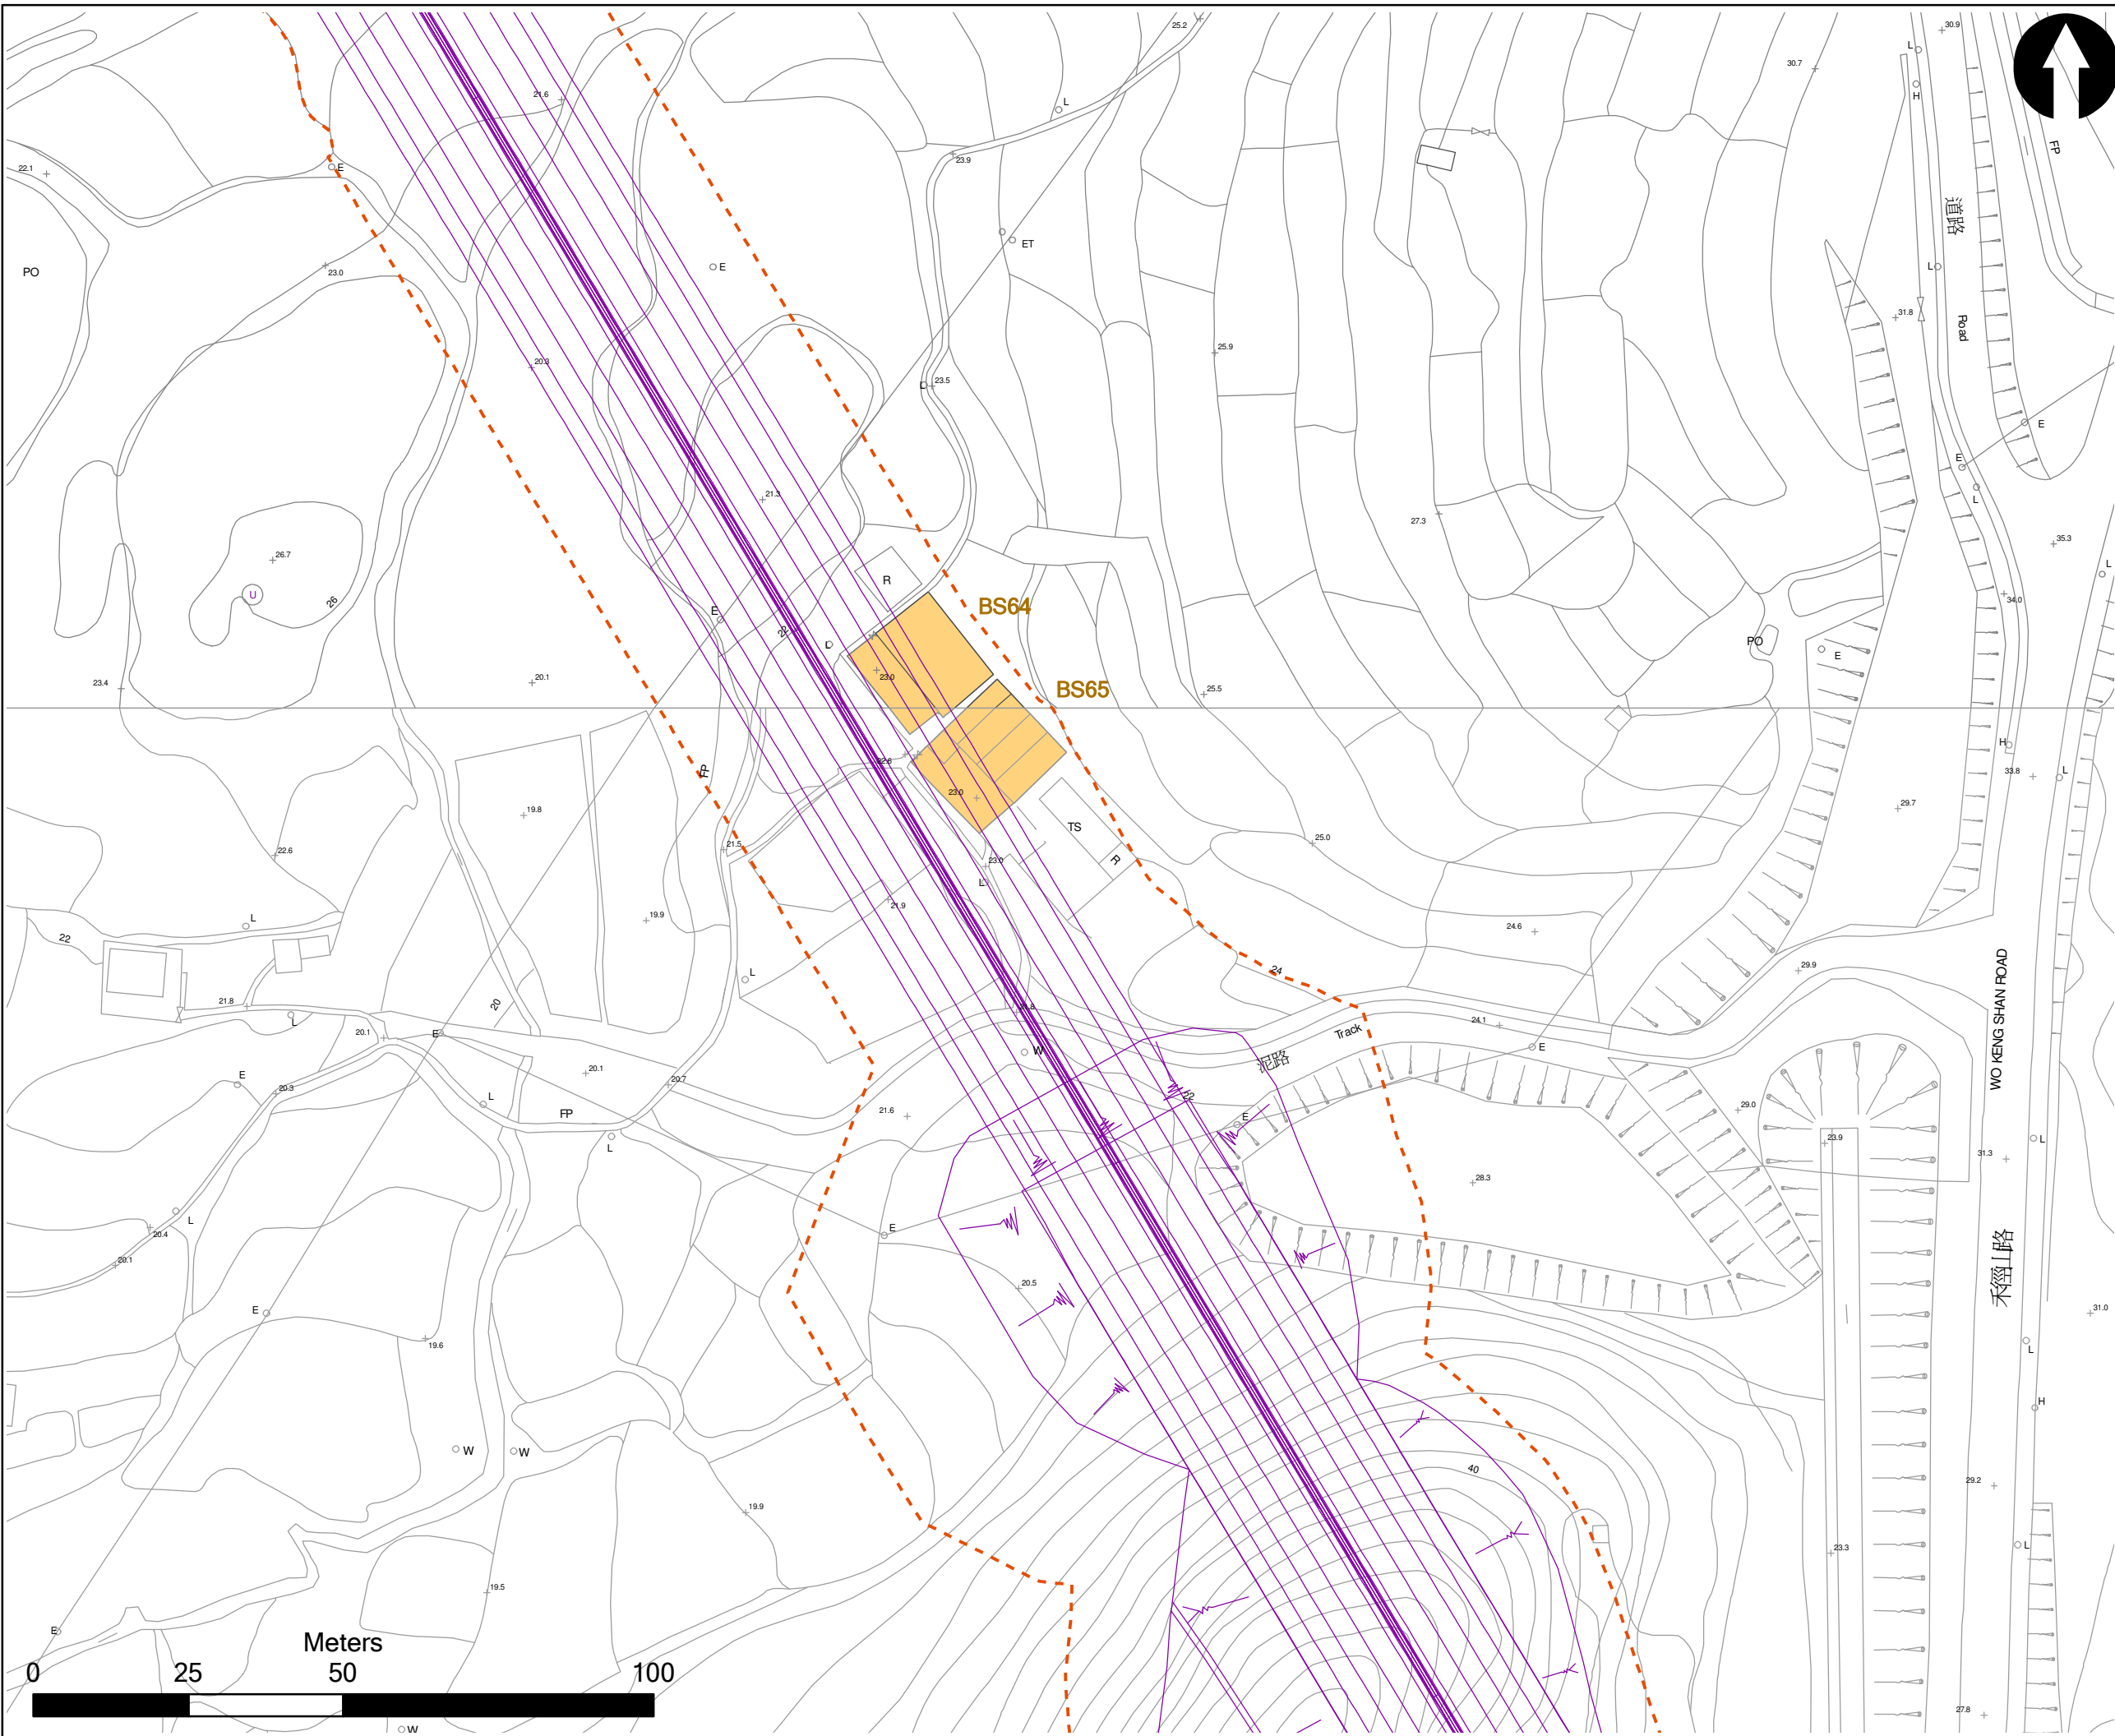

- Key**
- Alignment of Future BCP and Associated Road Works
 - - - Works Area (at Grade)
 - Built Structure

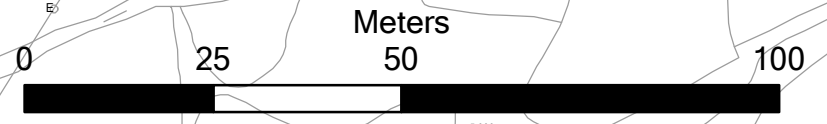


| Rev | Date | Drawn | Description | Ch'k'd | App'd |
|-----|------|-------|-------------|--------|-------|
| | | | | | |



20/F Two Landmark East
100 How Ming Street
Kwun Tong, Kowloon
Hong Kong
T +852 2823 5757
F +852 2827 1823
W www.mottmac.com.hk

Client



**CIVIL ENGINEERING
AND DEVELOPMENT
DEPARTMENT**

Project
**AGREEMENT NO. CE45/2008(CE)
 LIANTANG/HEUNG YUEN WAI BOUNDARY
 CONTROL POINT AND ASSOCIATED WORKS
 -- INVESTIGATION**

Title
**1:1000 MAP SHOWING
 BUILT HERITAGE IDENTIFIED WITHIN
 SECTION BETWEEN PING YEUNG AND
 WO KENG SHAN
 (SHEET 5 OF 6)**

| | | | | |
|-----------------|----------------|--------------|--------|----------|
| Designed | JL | Eng. Chk. | NL | Status |
| Drawn | JL | Coordination | NL | |
| Dwg. Chk. | JL | Approved | NL | |
| Scale at A3 | Project | | Status | |
| 1 : 1000 | CAD file | | | |
| Drawing No | FIGURE 12.2.9b | | | Rev |
| | | | | A |

© Mott MacDonald Hong Kong Limited
 This document should not be relied on or used in circumstances other than those for which it was originally prepared and for which Mott MacDonald Hong Kong Limited was commissioned. Mott MacDonald Limited accepts no responsibility for this document to any other party other than the person by whom it was commissioned.

© COPYRIGHT RESERVED

| | |
|---|---|
| Site Code: BS64 | Site Name: Village House, Ha Wo Keng Shan Village |
| Full Address: Ha Wo Keng Shan Village | Figure No.: Figure 12.2.9b |
| Orientation: Southwest | Category: Built Structure (Residential House) |
| Age of Structure: 1930Ss | |
| Surrounding Environment: The buildings are located in Ha Wo Keng Shan village (下禾徑山村) with agricultural land in front of the buildings. | |
| <p>Historical Appraisal:</p> <p>This site is located in Ha Wo Keng Shan Village. Wo Keng Shan village was not recorded in the 1688 and 1819 editions of the Xin'an Gazetteer, 1866 Map of San-On-District and Lockhart's 1900 Report on Extension of the Colony of Hong Kong. Nevertheless, it is listed in the Block Crown List and records indicated that Wo Keng Shan Village was involved in the construction of Cheung Shan Monastery (長山古寺). Therefore, it is believed that the village should have been established around 1789 (e.g. mid-Qing Dynasty) and occupied by one single clan named Fu (傅). According to an informant with his age of 76, who currently lives in one of the units in BS65, the Ha Wo Keng Shan village was established when he was a kid. Therefore, it is believed that the Ha Wo Keng Shan village was established in the early 20th century. According to land registry record, the first ownership was registered in 1935. Therefore, the building was probably constructed in the 1930s. The informant also indicated that the owner of the house has migrated to UK and occasionally come back.</p> | |
| Associated historical/cultural events or individuals: According to the informant, any cultural events of the village are held at the Ping Yeung area where the three villages (Ping Yeung, Nga Yiu and Wo Keng shan) community house situates. According to the informant, the houses owners are not historic figures. | |
| Inscriptions: Nil | |
| <p>Architectural Appraisal:</p> <p>These village houses comprise a row of four bays constructed with shared party wall. They are one hall pitched gable roof structure with flat ridge. There is an open courtyard in front of the buildings enclosed by short walls. An additional iron fence is added on top of the short wall with an entrance gate. The walls are plastered and constructed of stones, bricks or mud bricks. There are some wall friezes murals and Chinese calligraphy on two of the bays</p> | |
| Existing Condition: Fair | |
| Past and Present Uses: Residential House | |
| Notes on any Modifications: Moderate modification or alteration (e.g. new modern window openings exist and original window openings have been blocked) | |

Site Code: BS64

Site Name: Village House, Ha Wo Keng Shan Village

Photographic Records:



General Front View



Back View



Front View of the Four Units



Wall frieze murals and Chinese calligraphy

| | |
|---|---|
| Site Code: BS65 | Site Name: Village House, Ha Wo Keng Shan Village |
| Full Address: Ha Wo Keng Shan Village | Figure No.: Figure 12.2.9b |
| Orientation: Southwest | Category: Built Structure (Residential House) |
| Age of Structure: 1920s | |
| Surrounding Environment: The buildings are located in Ha Wo Keng Shan village (下禾徑山村) with agricultural land in front of the buildings. | |
| <p>Historical Appraisal:</p> <p>This site is located in Ha Wo Keng Shan Village. Wo Keng Shan village was not recorded in the 1688 and 1819 editions of the Xin'an Gazetteer, 1866 Map of San-On-District and Lockhart's 1900 Report on Extension of the Colony of Hong Kong. Nevertheless, it is listed in the Block Crown List and records indicated that Wo Keng Shan Village was involved in the construction of Cheung Shan Monastery (長山古寺). Therefore, it is believed that the village should have been established around 1789 (e.g. mid-Qing Dynasty) and occupied by one single clan named Fu (傅). According to an informant with his age of 76, who currently lives in one of the units, the Ha Wo Keng Shan village was established when he was a kid. Therefore, it is believed that the Ha Wo Keng Shan village was established in the early 20th century. According to land registry record, the first ownership was registered in 1923. Therefore, the building was probably constructed in the 1920s. The informant is an owner of one of the four units. He is the fourth generation of the clan. The owner(s) of the other units have migrated to overseas and seldom come back. The informant had been to UK for 50 years and currently having his retiring life in the house.</p> | |
| Associated historical/cultural events or individuals: According to the informant, any cultural events of the village are held at the Ping Yeung area where the three villages (Ping Yeung, Nga Yiu and Wo Keng shan) community house situates. According to the informant, the houses owners are not historic figures. | |
| Inscriptions: Nil | |
| <p>Architectural Appraisal:</p> <p>These village houses comprise a row of four bays constructed with shared party wall. They are one hall pitched gable roof structure with flat ridge. There is an open courtyard in front of the buildings enclosed by short walls. The walls are plastered and constructed of stones, bricks or mud bricks.</p> | |
| Existing Condition: Fair | |
| Past and Present Uses: Residential House | |
| Notes on any Modifications: Superficially altered with modern utilities and some external repair works with modern materials; front yard extensively modified with additional temporary structures. | |

Site Code: BS65

Site Name: Village House, Ha Wo Keng Shan Village

Photographic Records:



General Front View



Back View




Front View of the Four Units

Annex B

Drawings from the Cartographic Survey

Appendix B1

Drawings of GR08

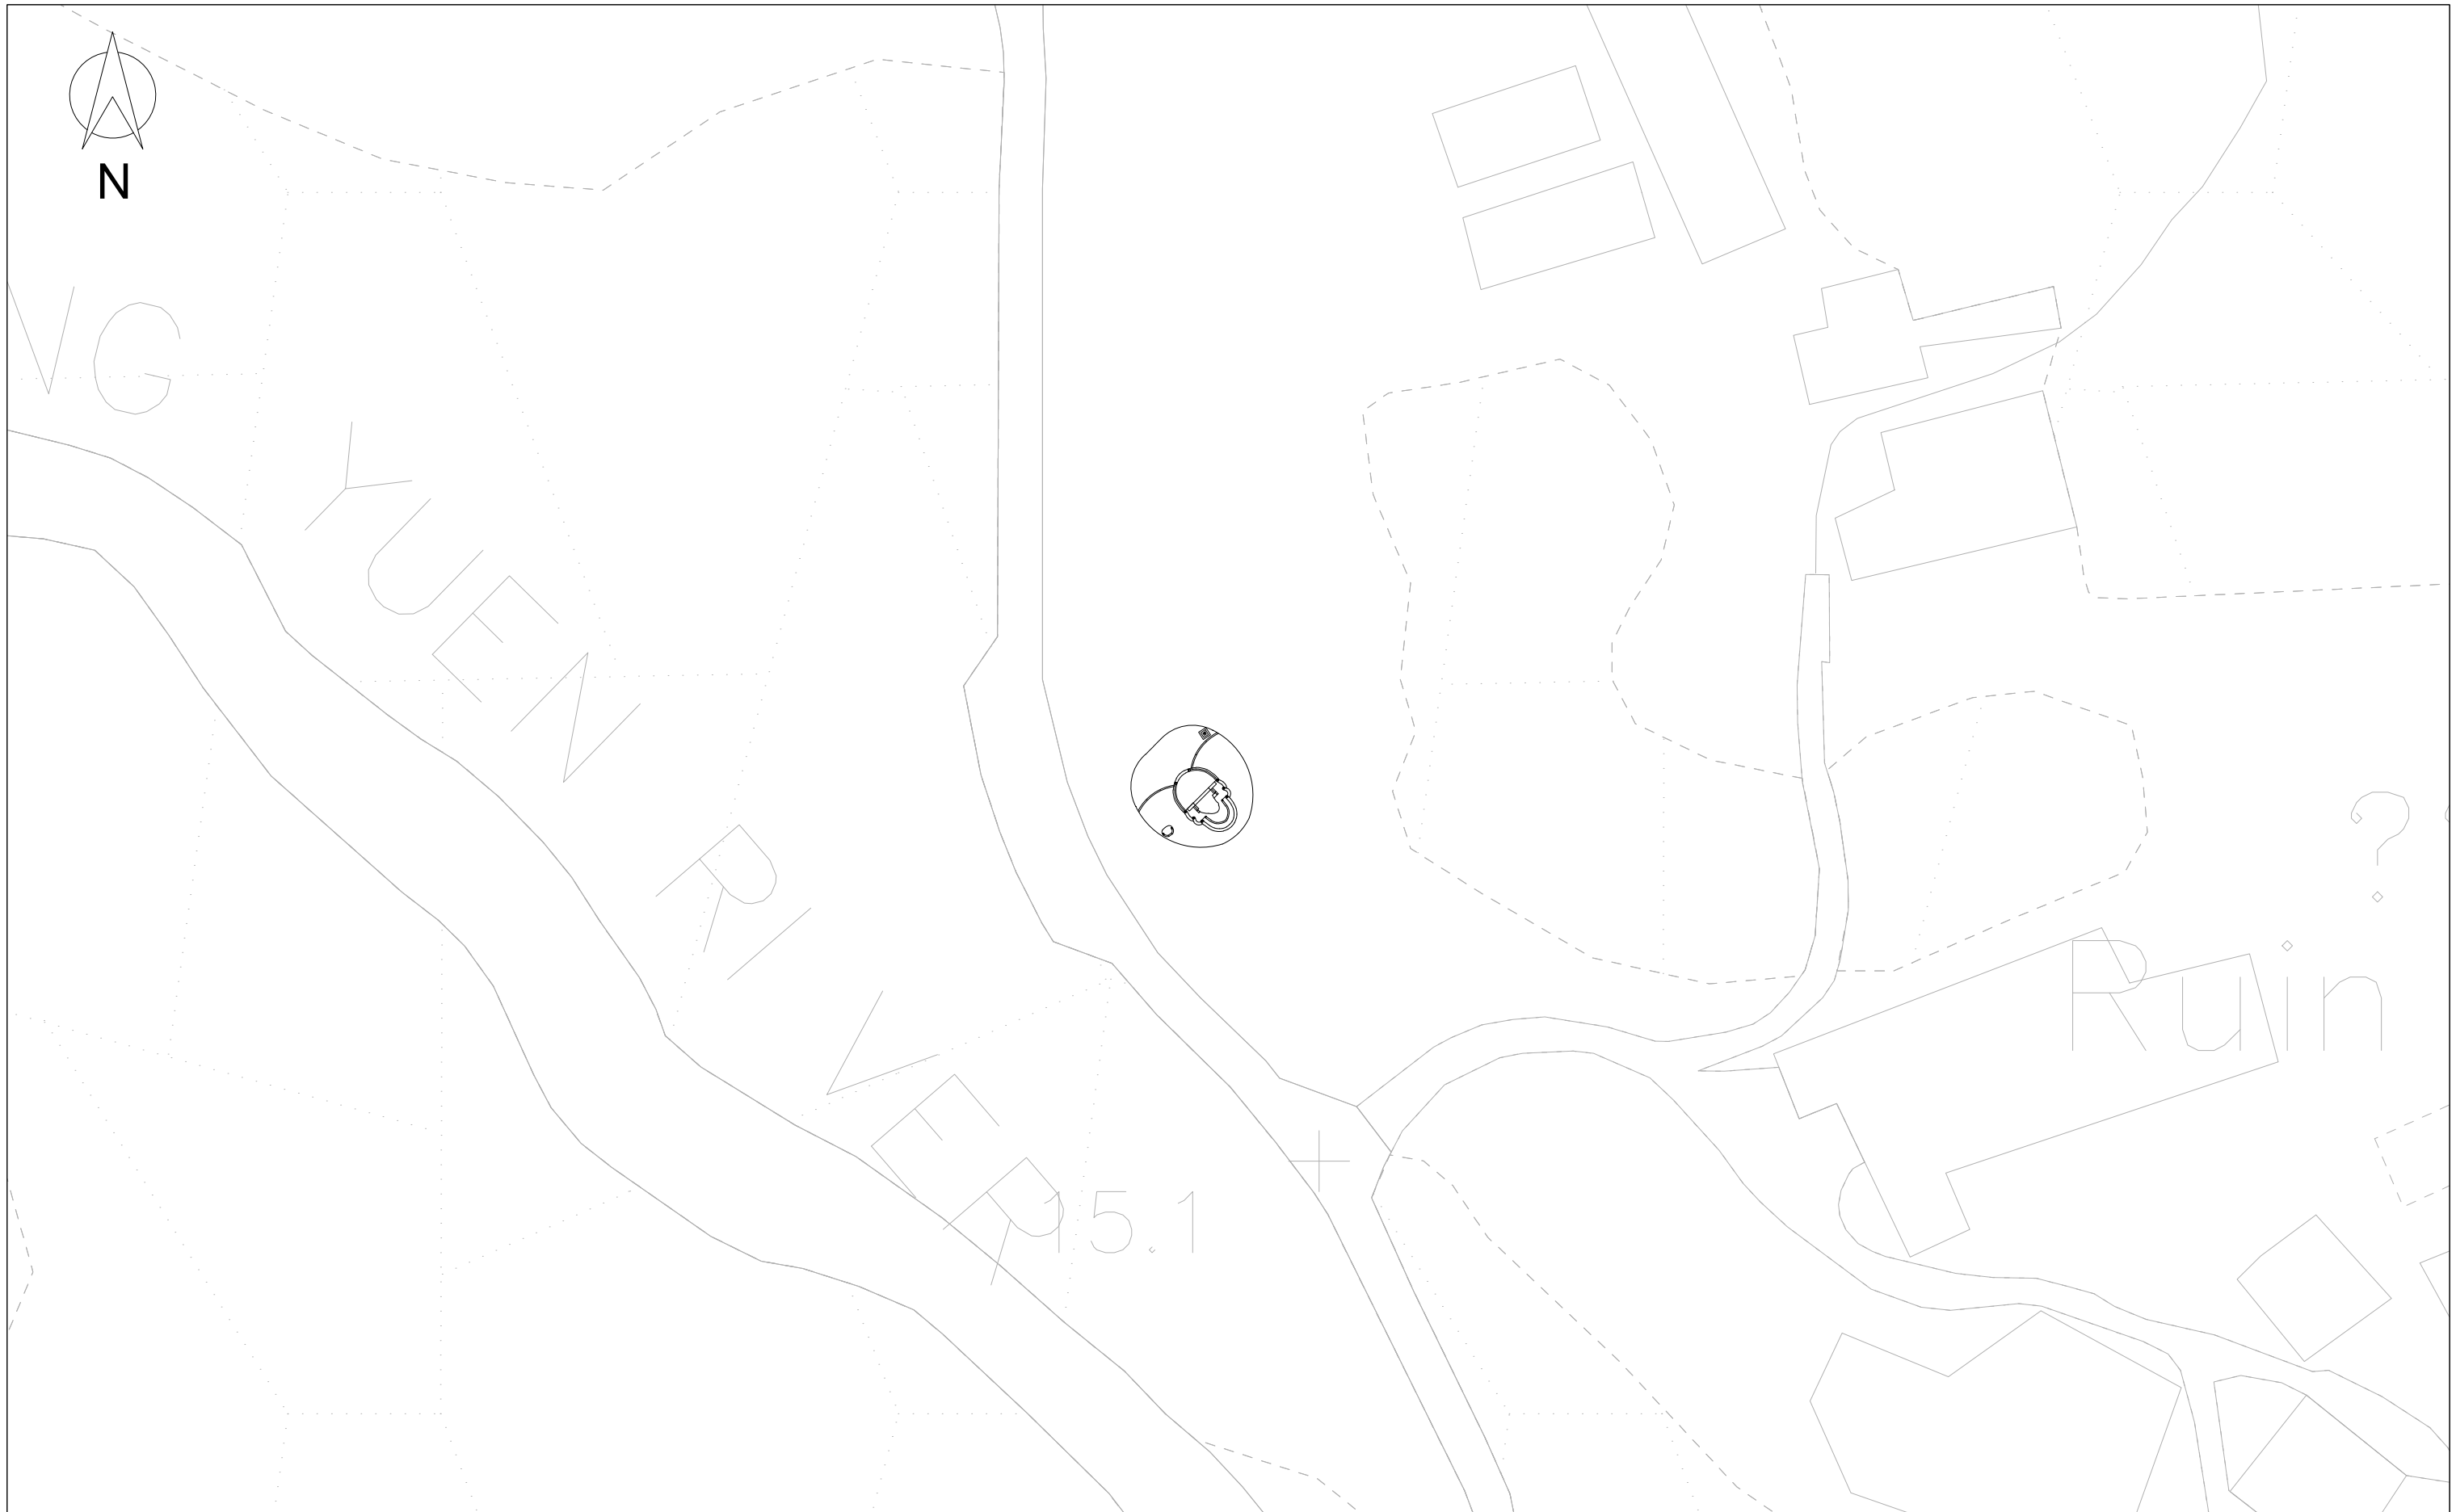


NHYW2015_GR08_D1

Location Plan of GR08 (1:500 in A3)

FILE: grave location plan
DATE: 20151215

**Environmental
Resources
Management**

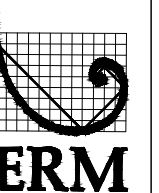

ERM



Front Elevation

4156

1057

1580

1057

+14.93

Concrete Spherical Decoration

+15.09

230

128

+15.08

2230

2230

+14.87

Worship Platform Was Destroyed And Covered with Thick Vegetation

Decorative Moulding

1758

Decorative Moulding

230

240

Decorative Moulding

240

Destructed Parts at the Time for Recording, Headstone Was Removed.

427

1915

Decorative Moulding

240

Decorative Moulding

1926

120

+16.44

121

397

230

+17.09

230

2857

107

314


NHYW2015_GR08_D2

Plan of GR08 (1:20 in A3)

Environmental Resources Management



FILE: B overall plan_20151106
DATE: 20151216

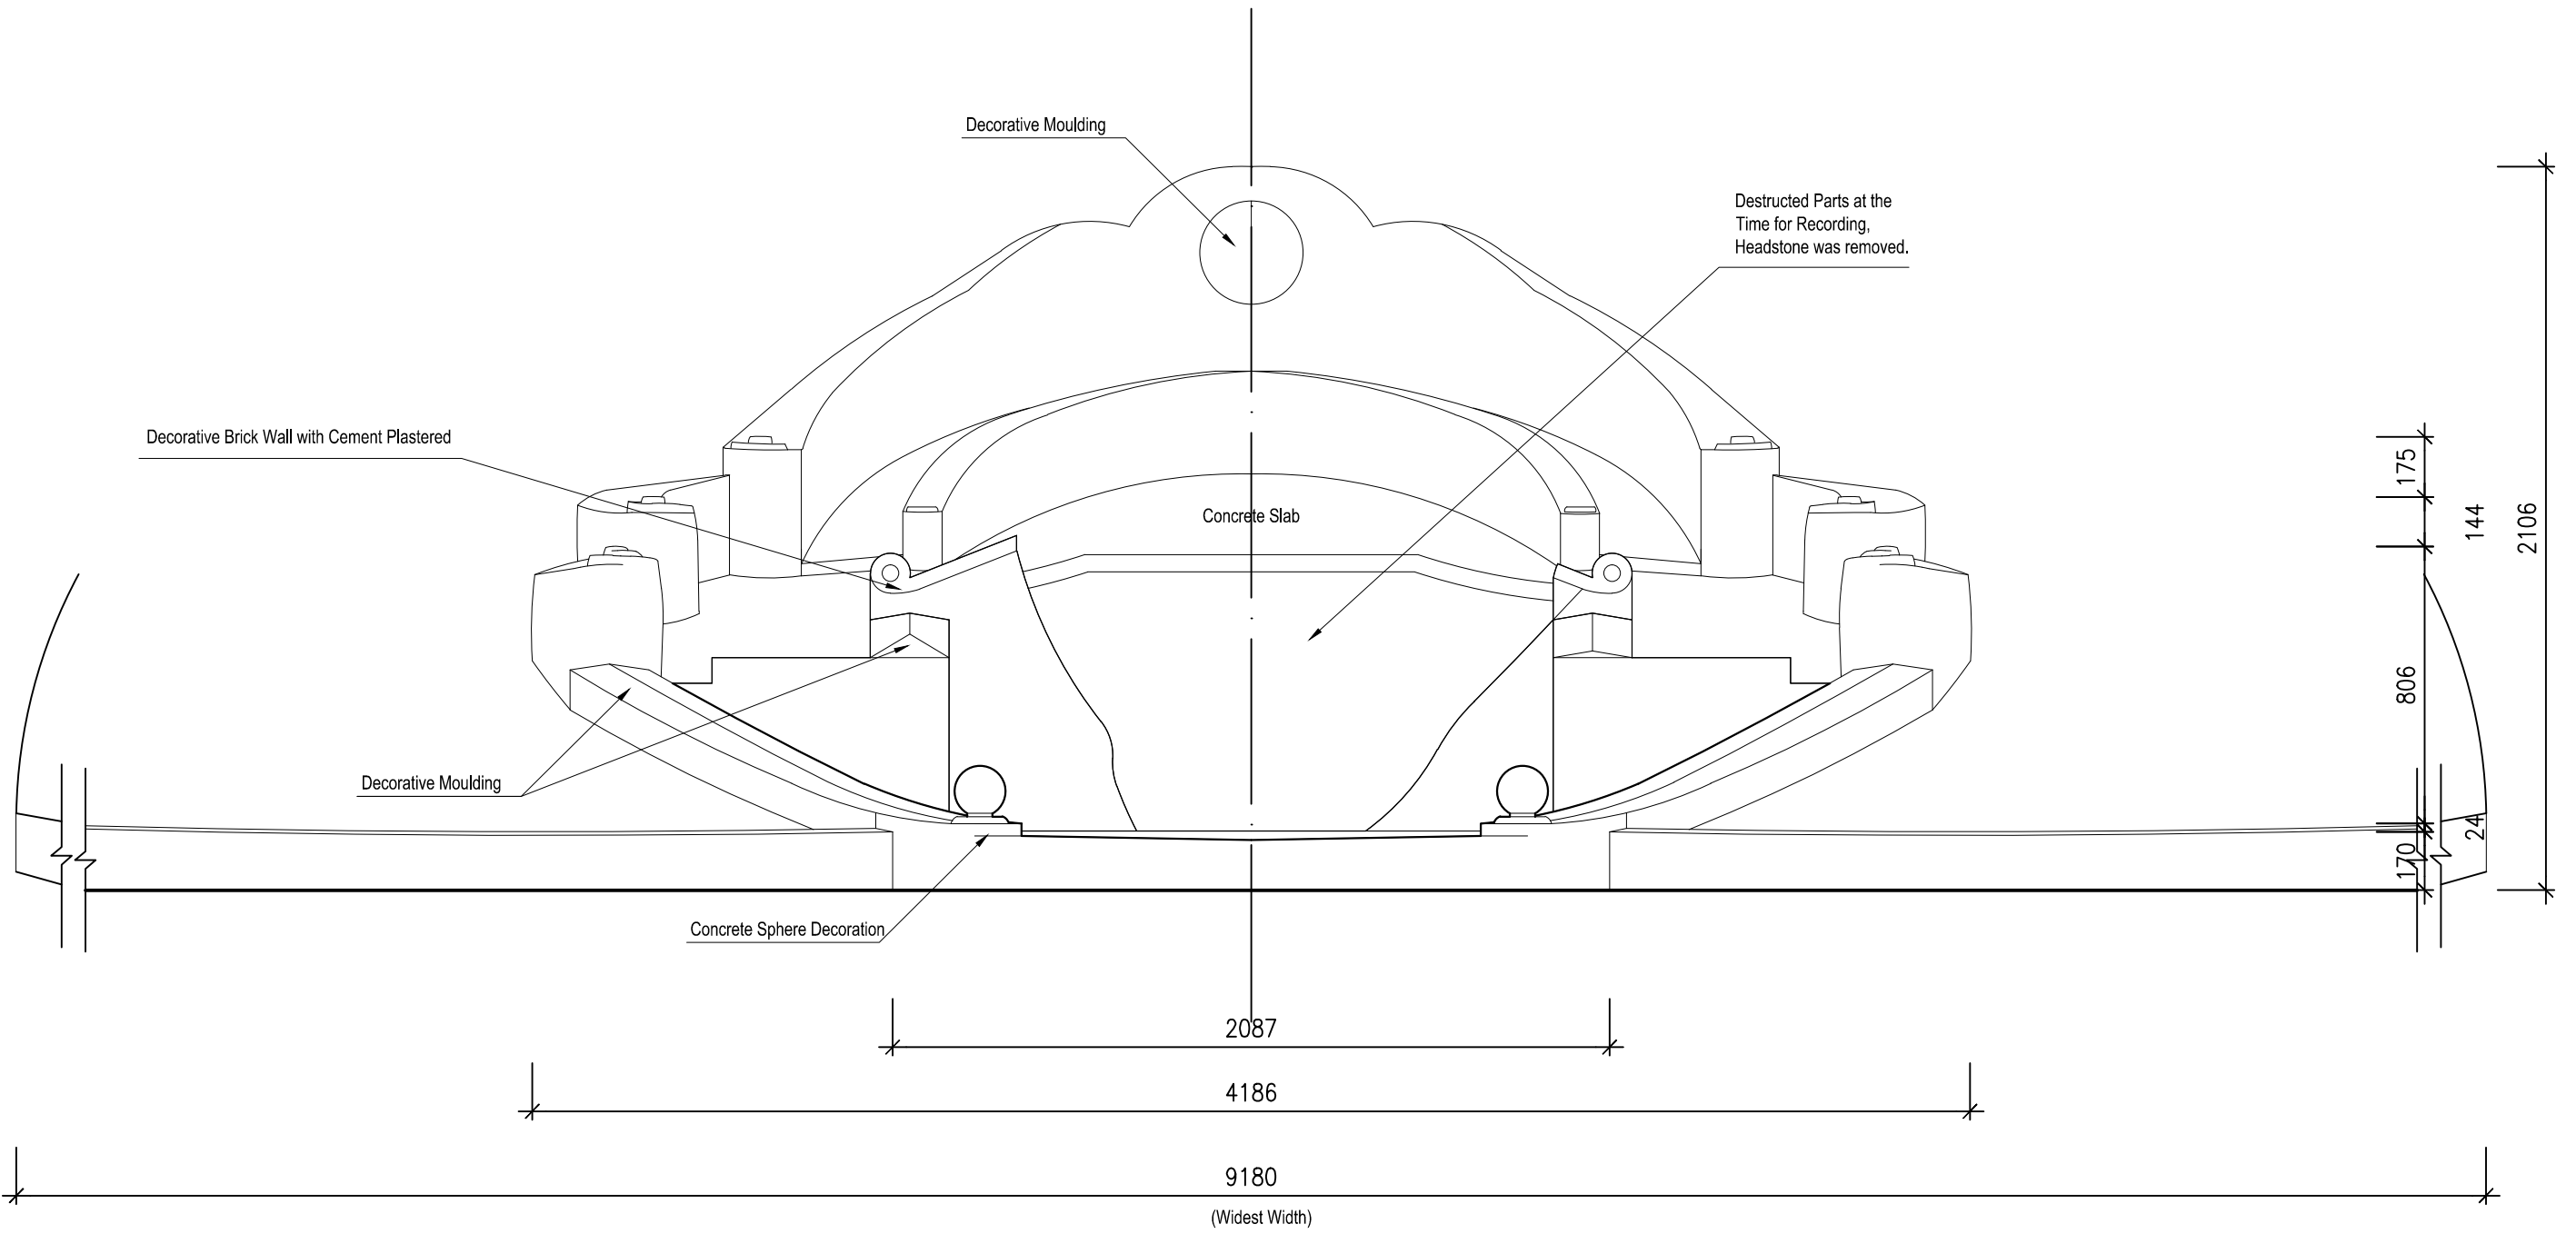


NHYW2015_GR08_D3

Front Elevation of GR08 (1:20 in A3)

FILE: GR08 20151117
DATE: 20151216

**Environmental
Resources
Management**




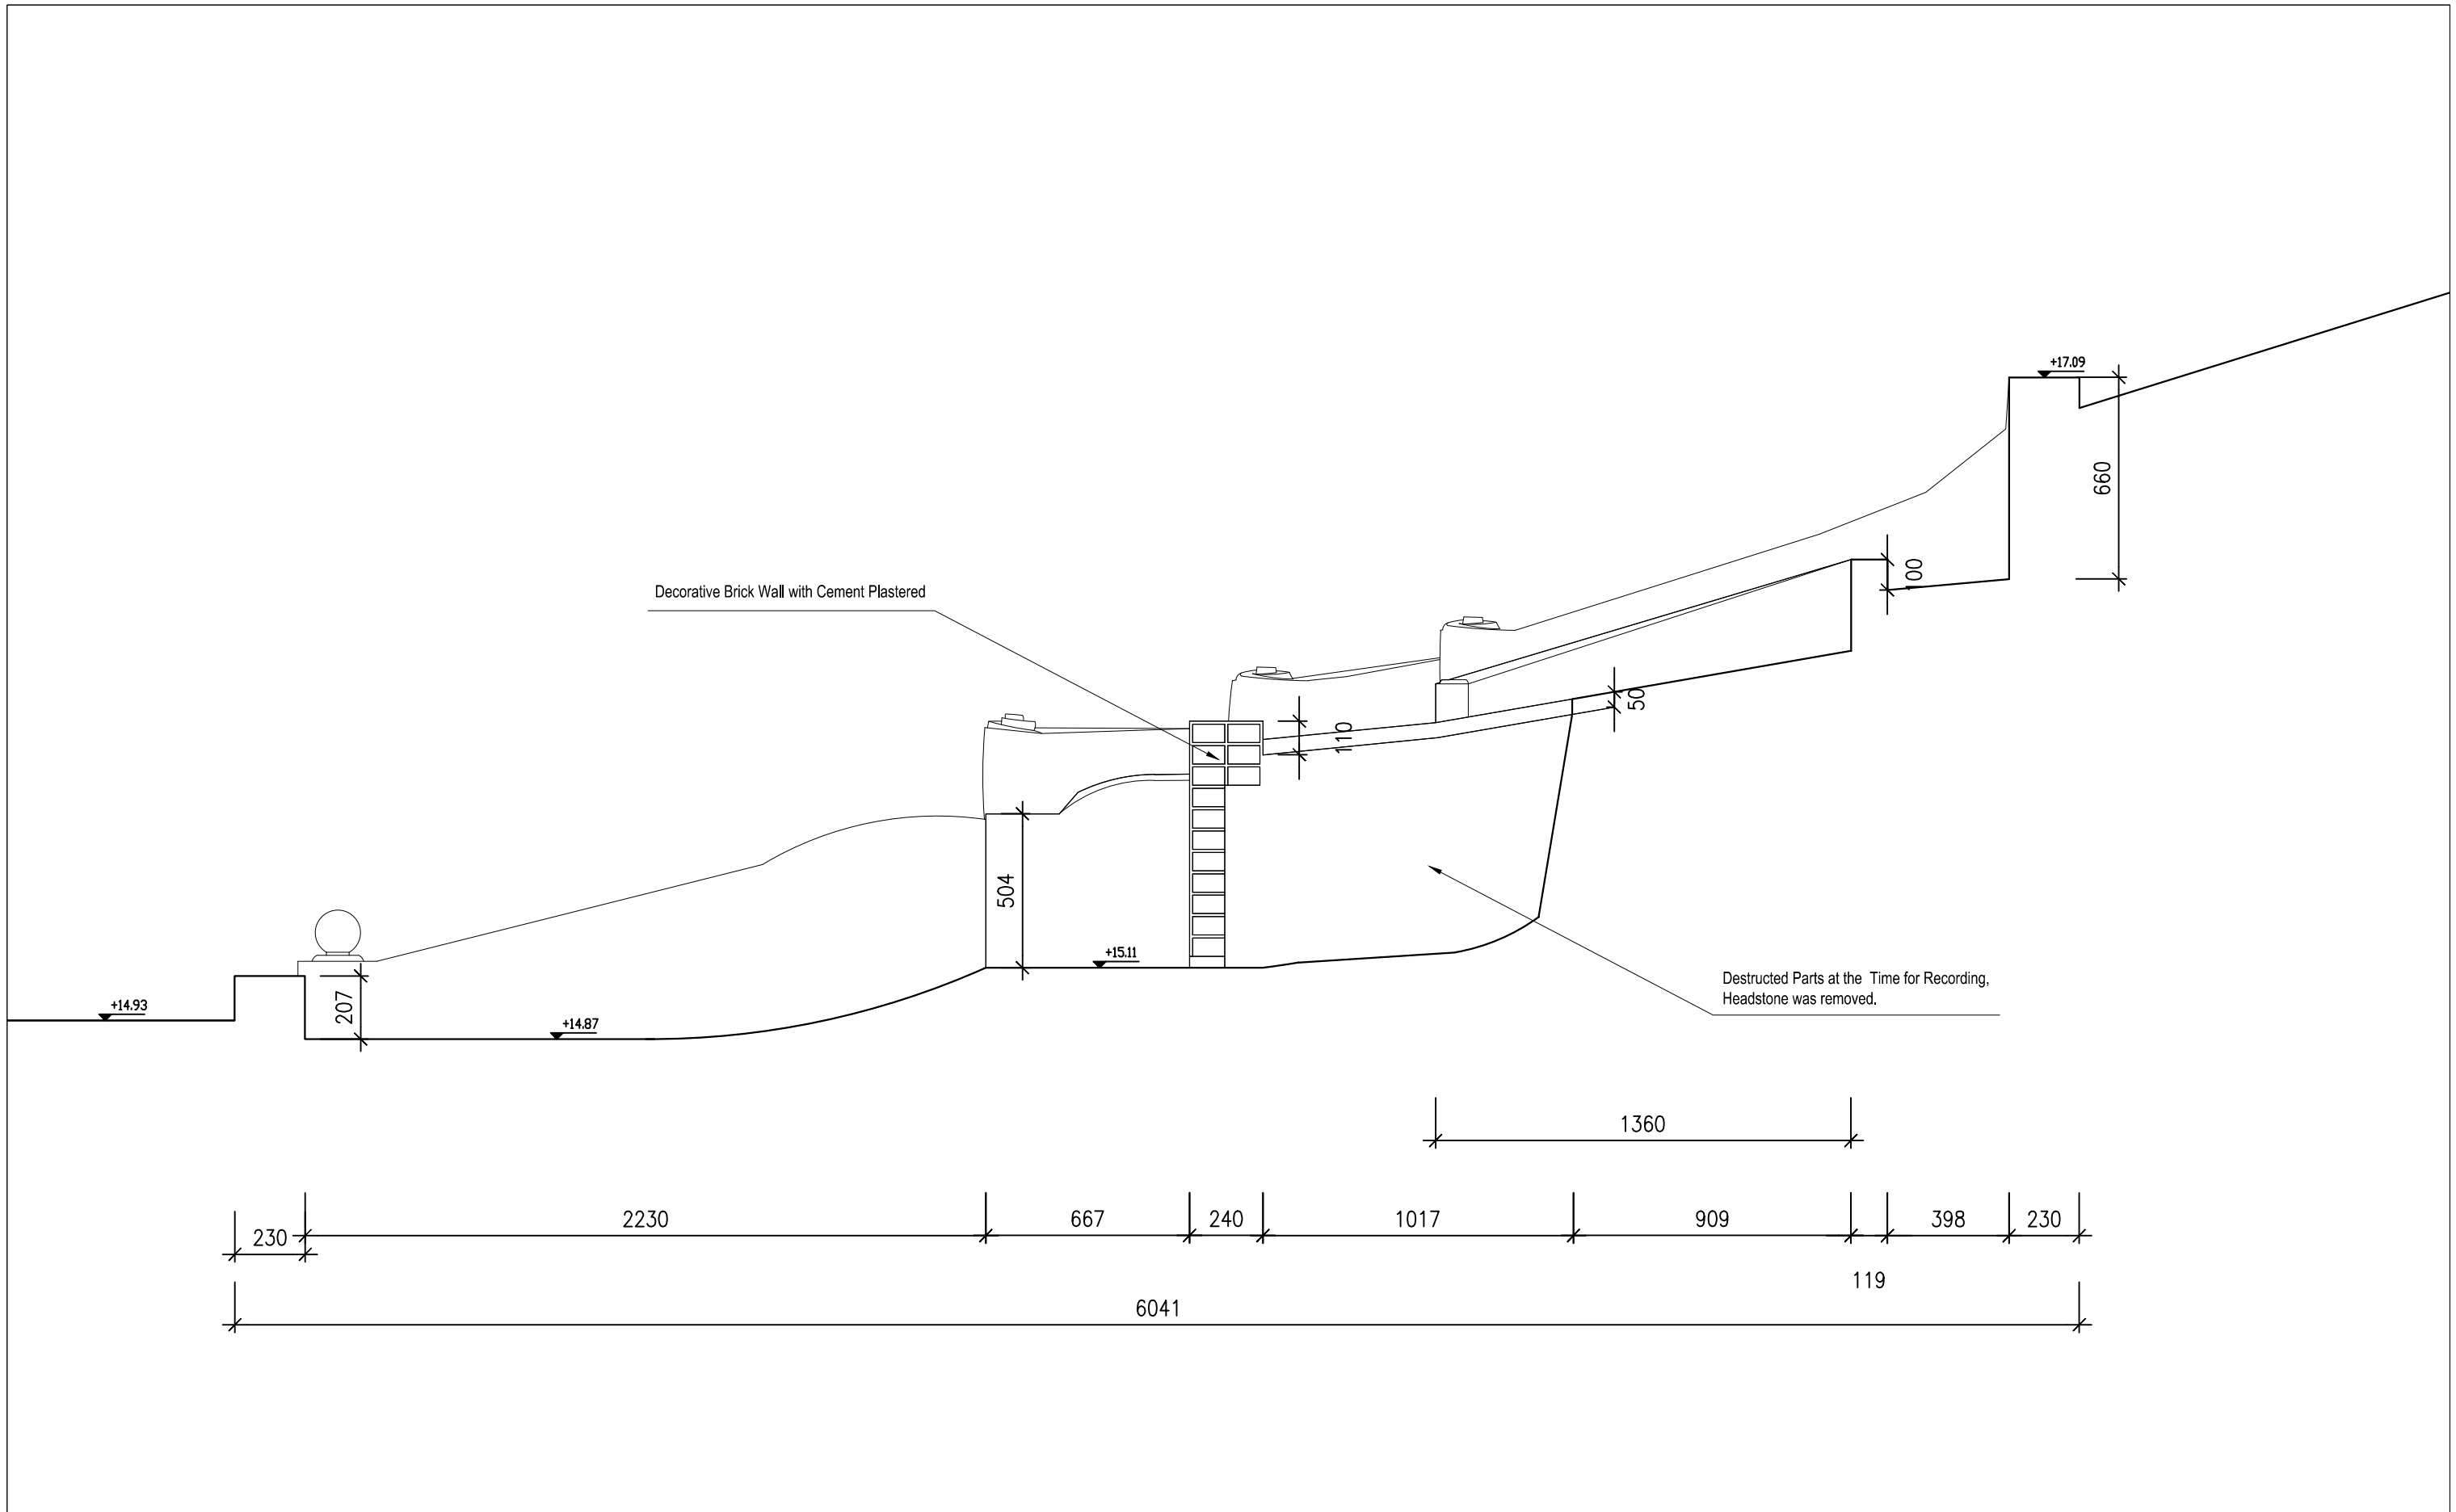


NHYW2015_GR08_D4

Section A-A of GR08 (1:20 in A3)


FILE: GR08 20151117
DATE: 20151216

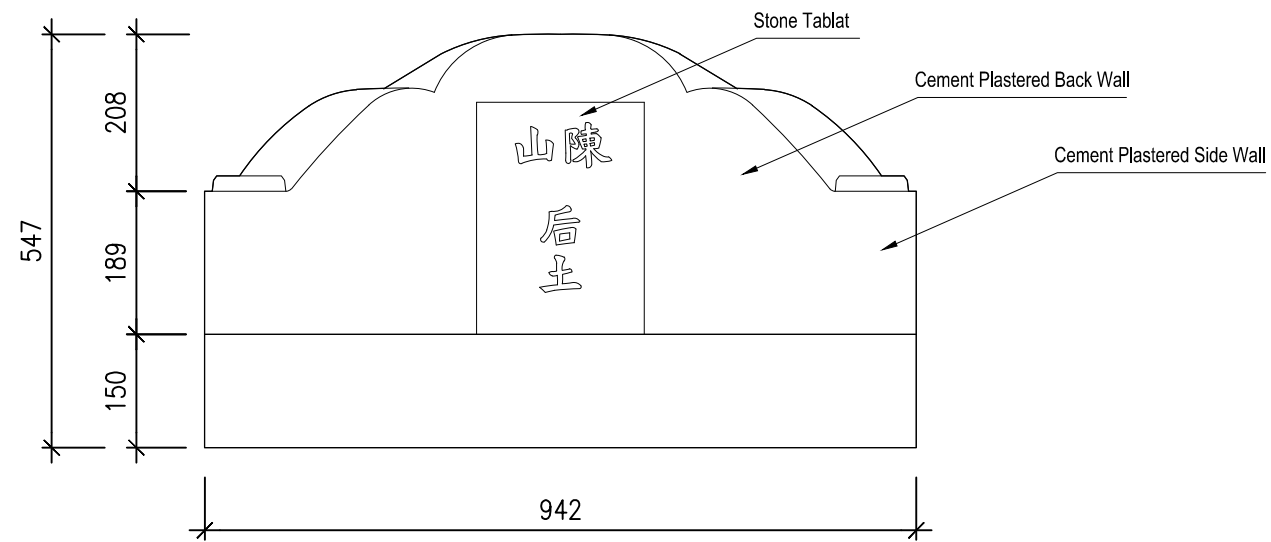


Front Elevation

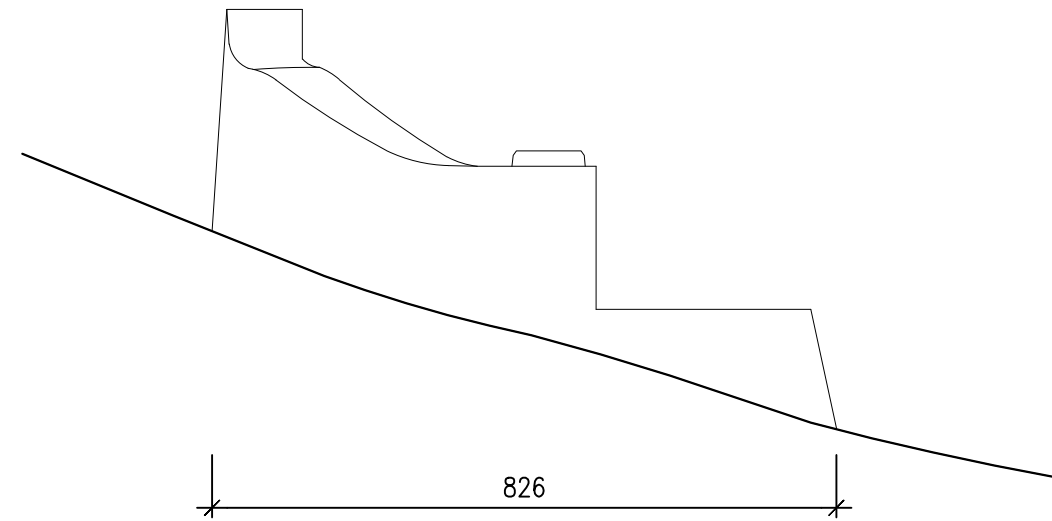


Side Elevation

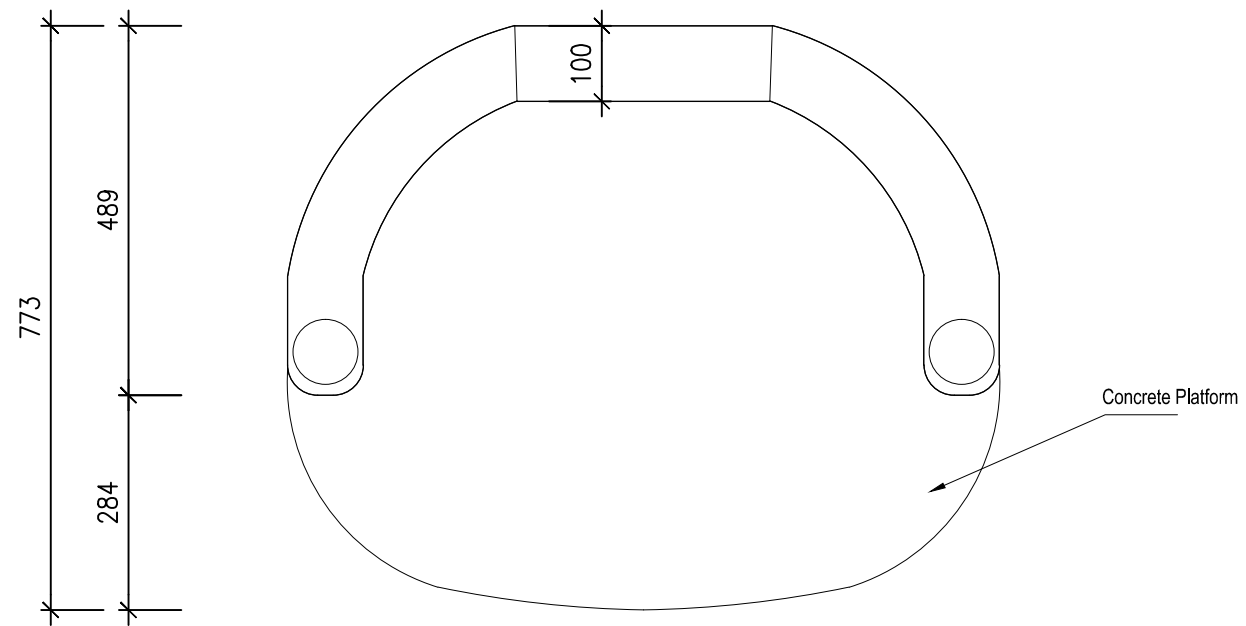


Plan

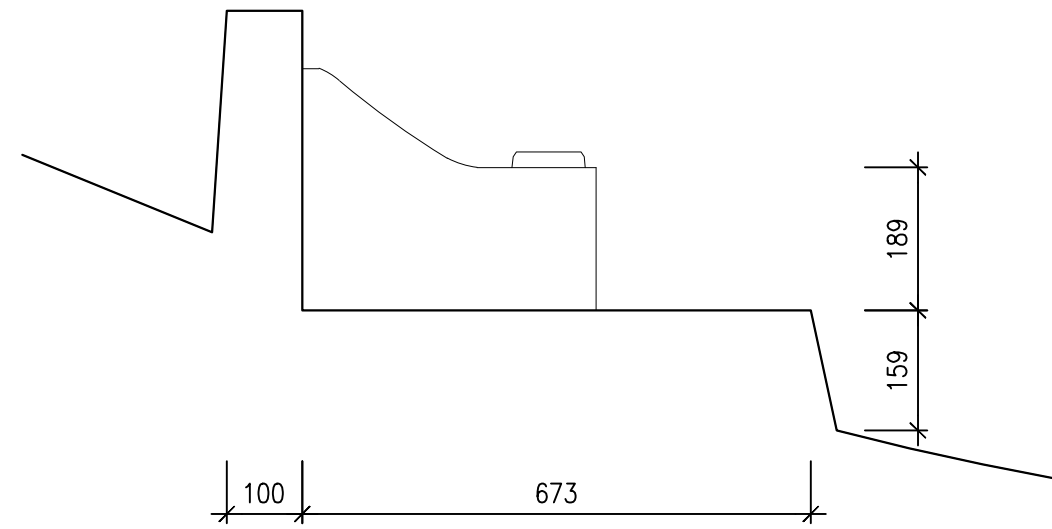


Section

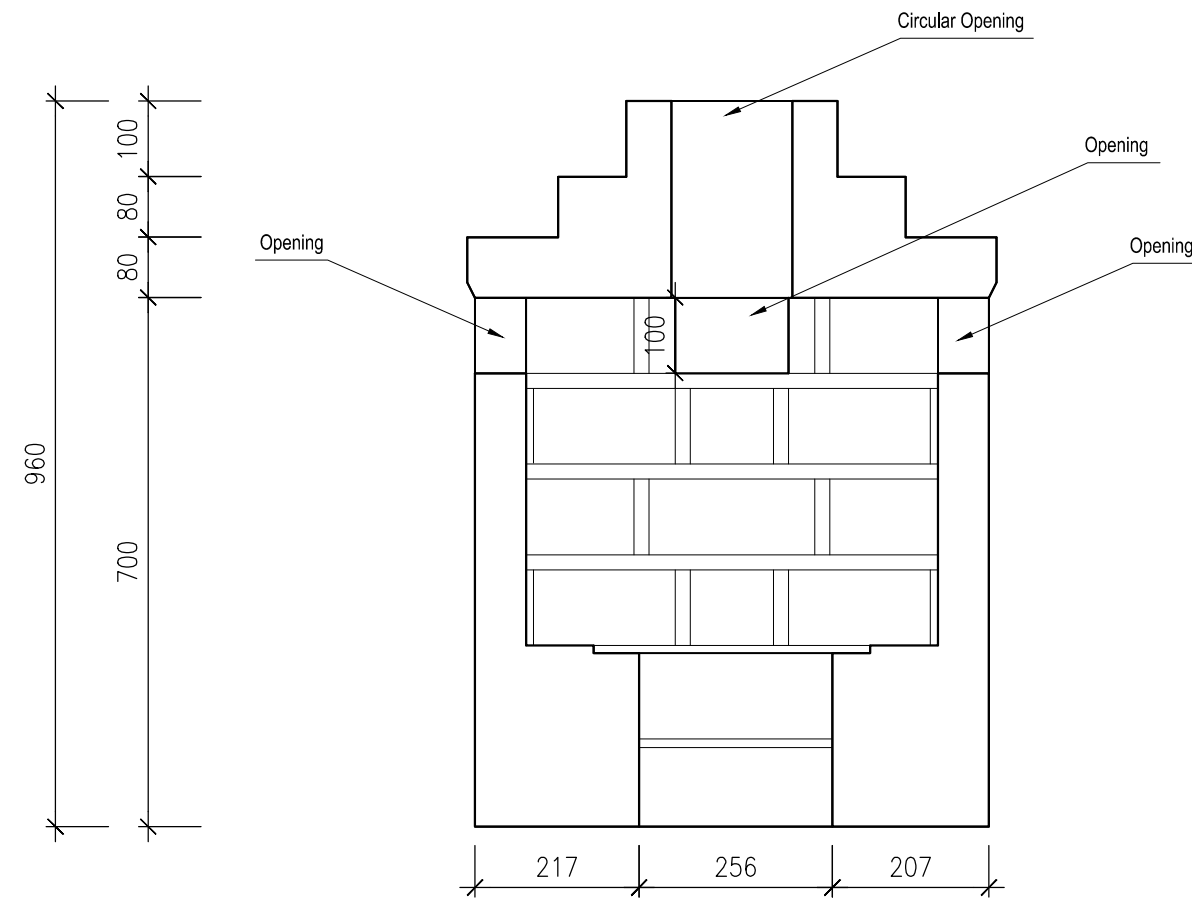

Section

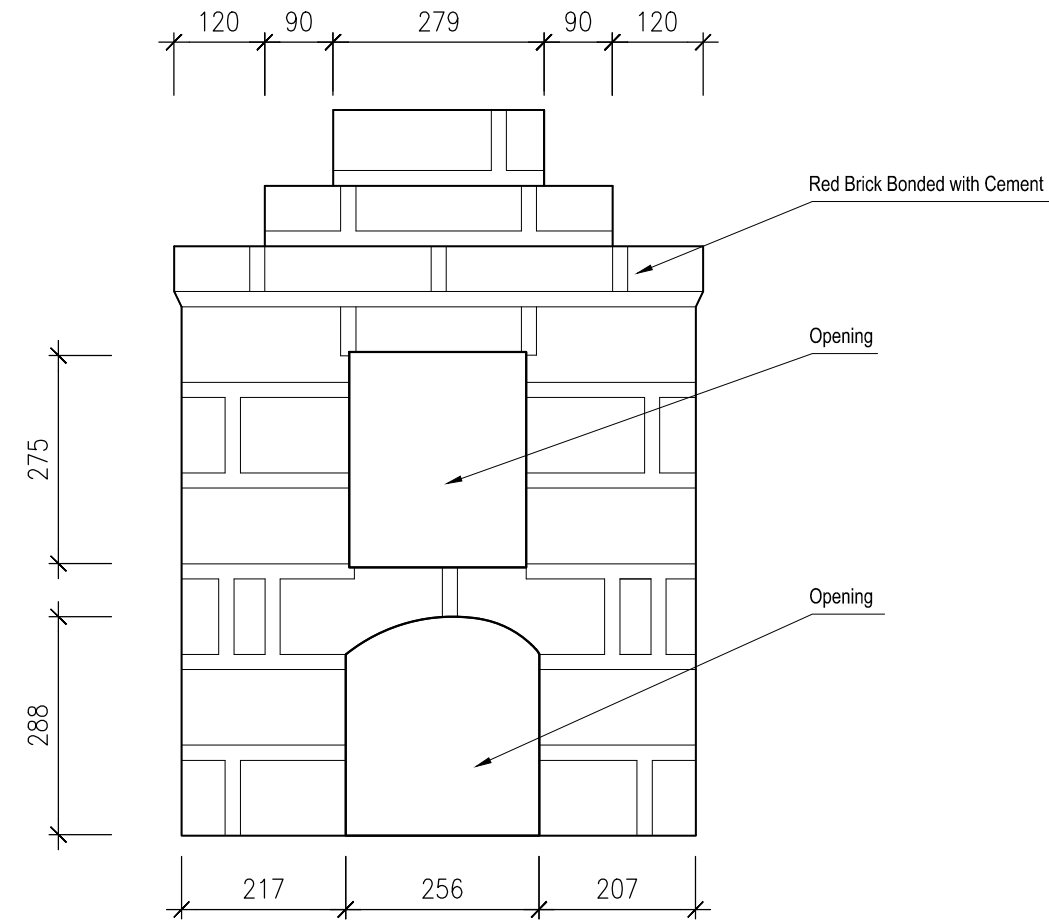

Front Elevation

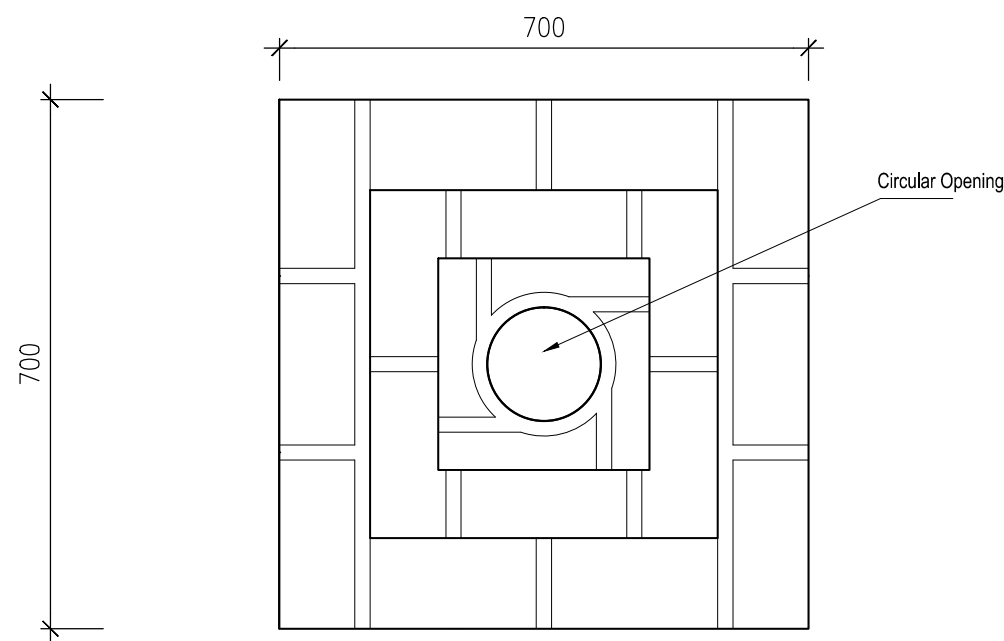

Plan

Appendix B2

Drawings of GR10



NHYW2015_GR10_D1


Location Plan of GR10 (1:500 in A3)


FILE: grave location plan
DATE: 20151117


**Environmental
Resources
Management**



ERM

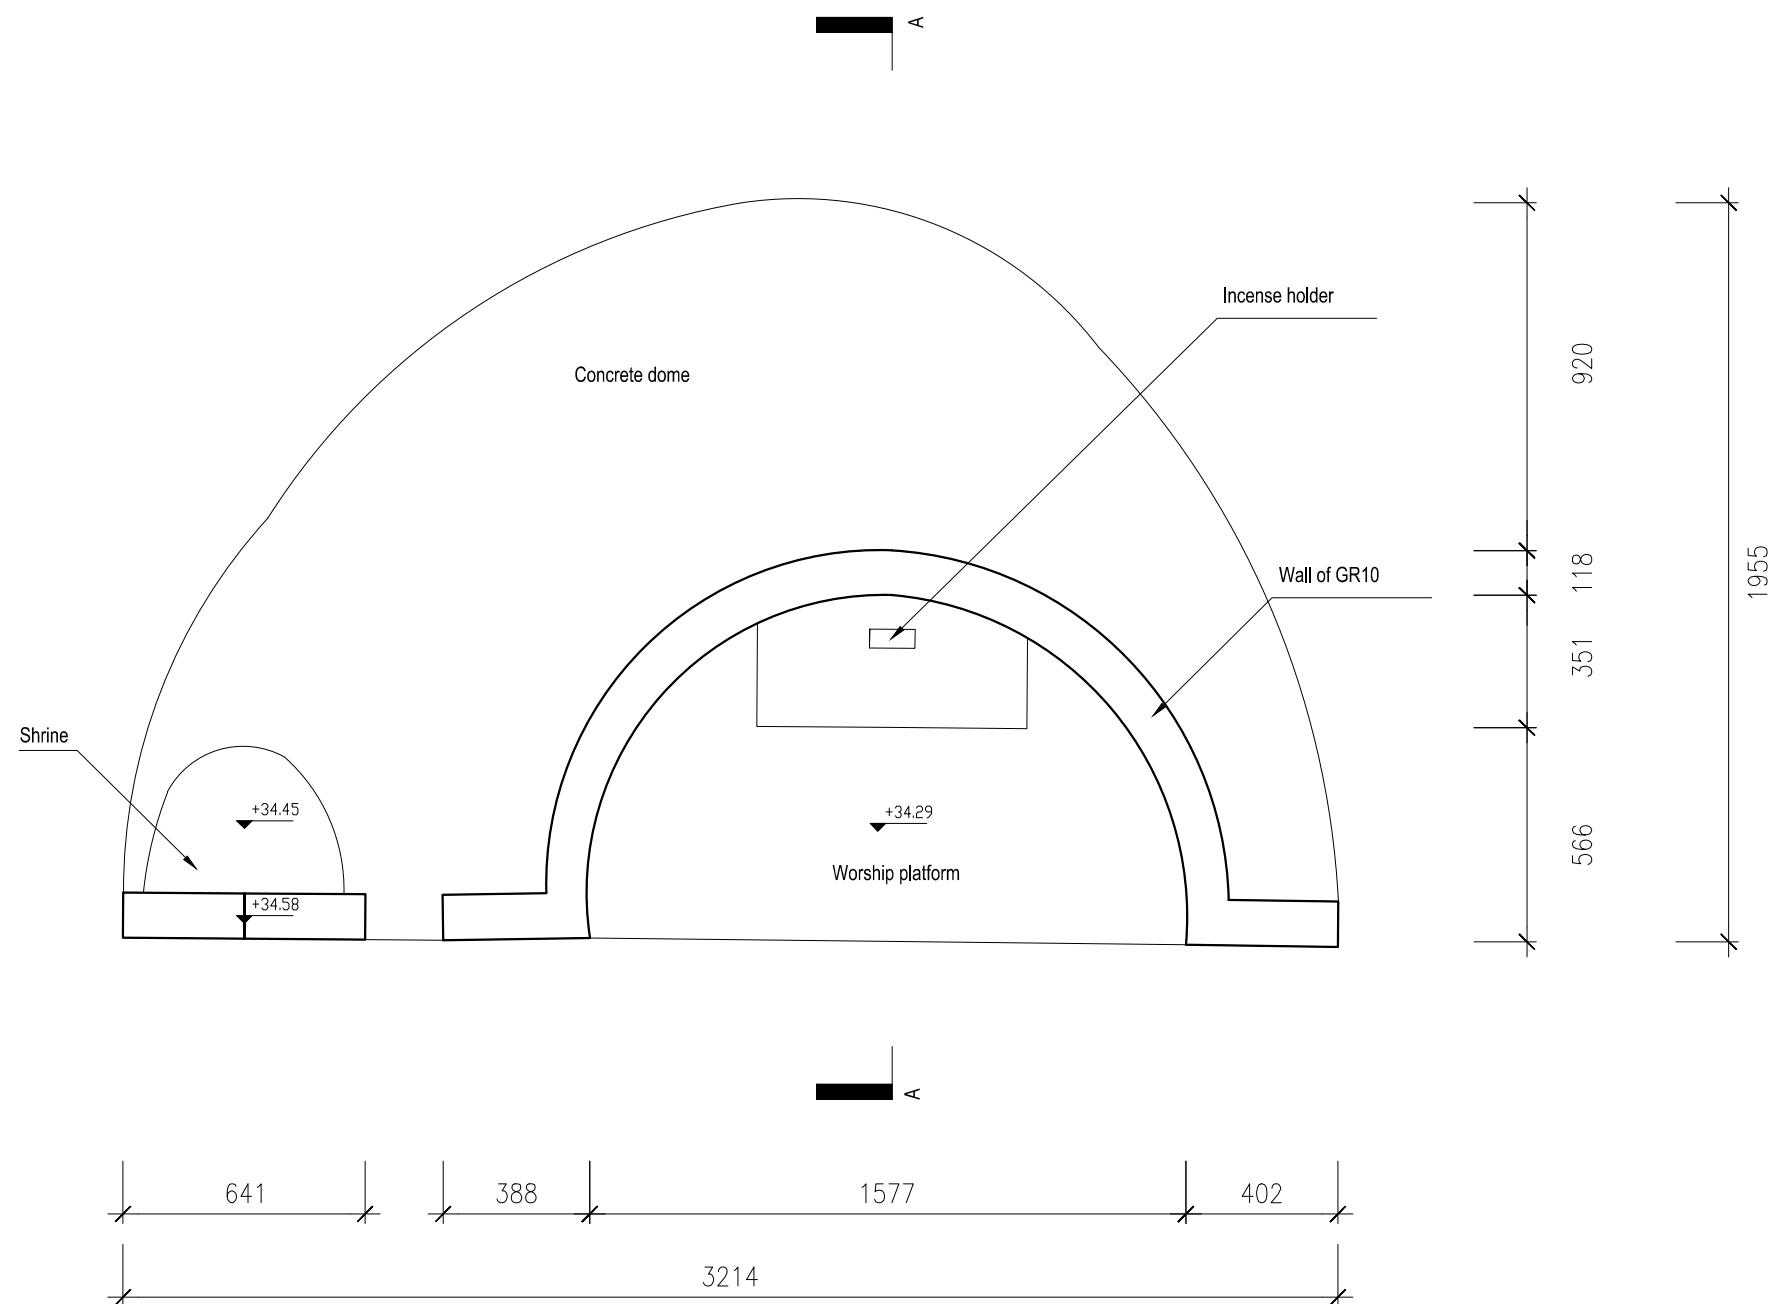


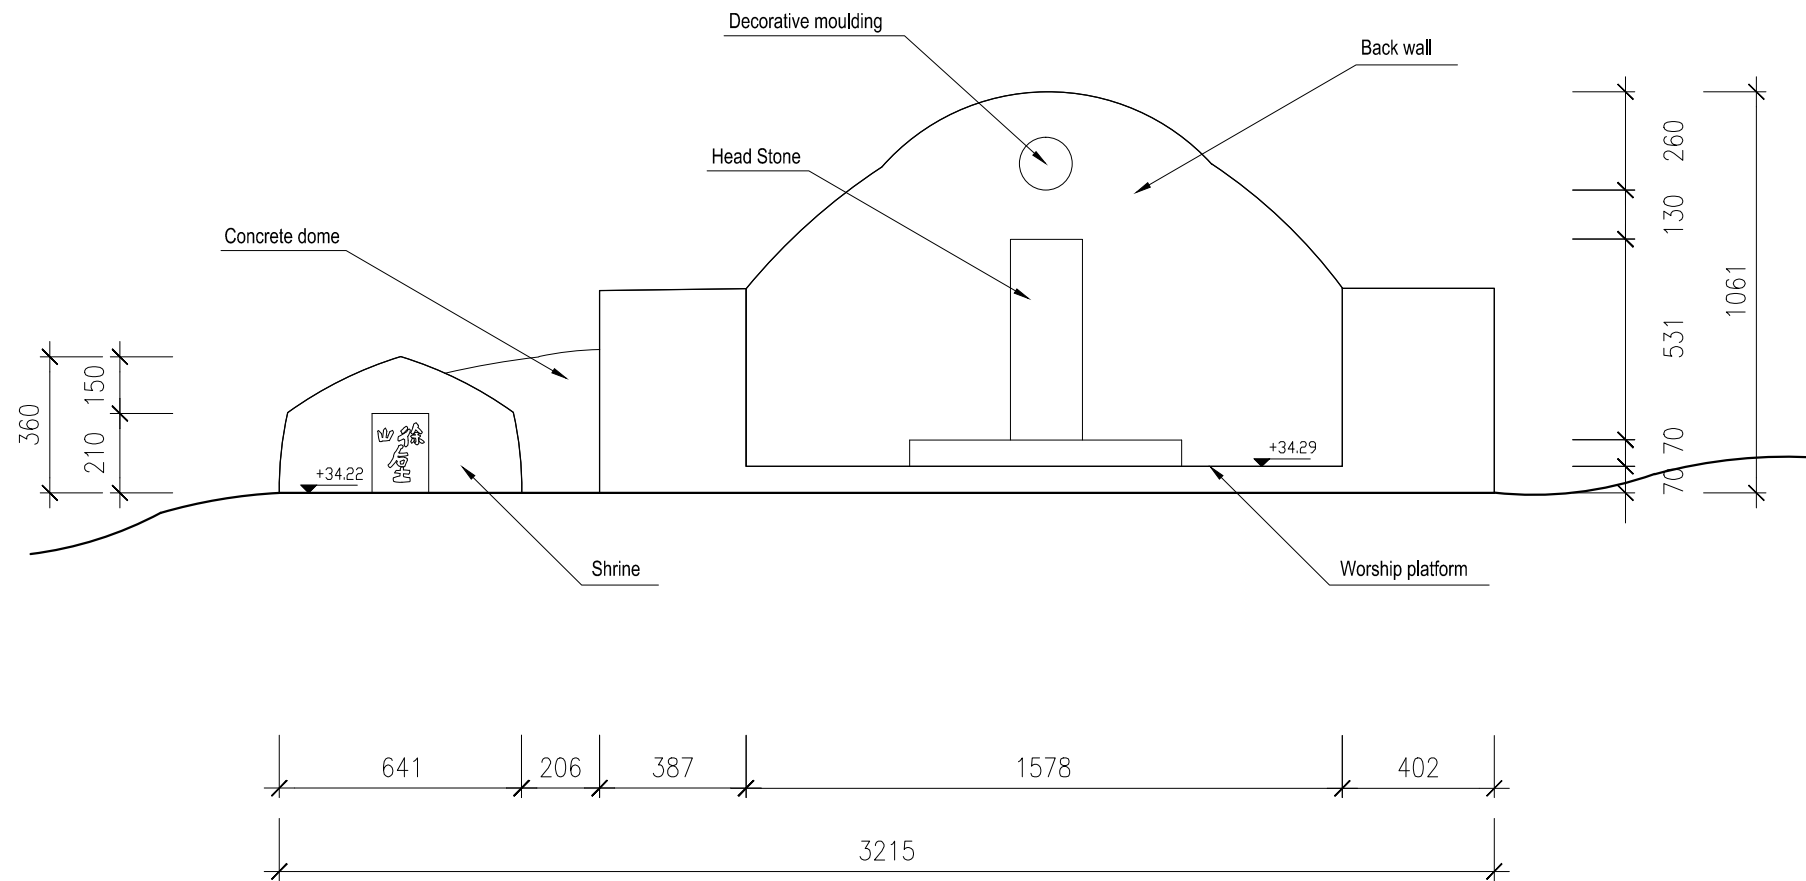

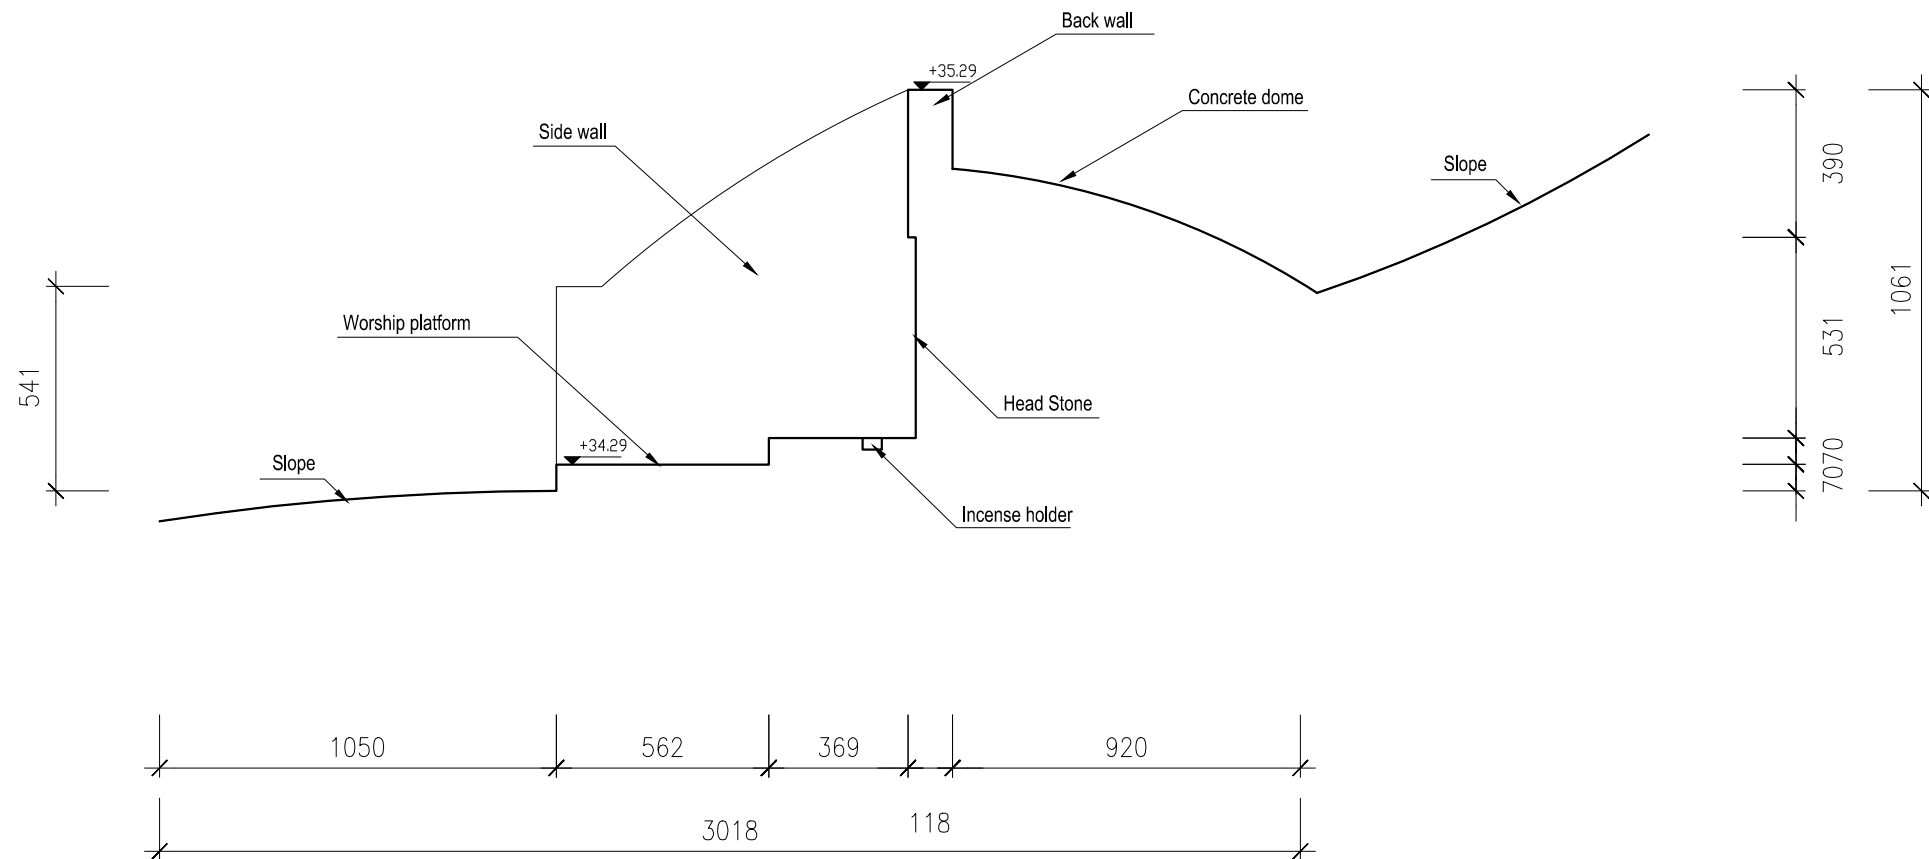

Appendix B3


Drawings of GR18

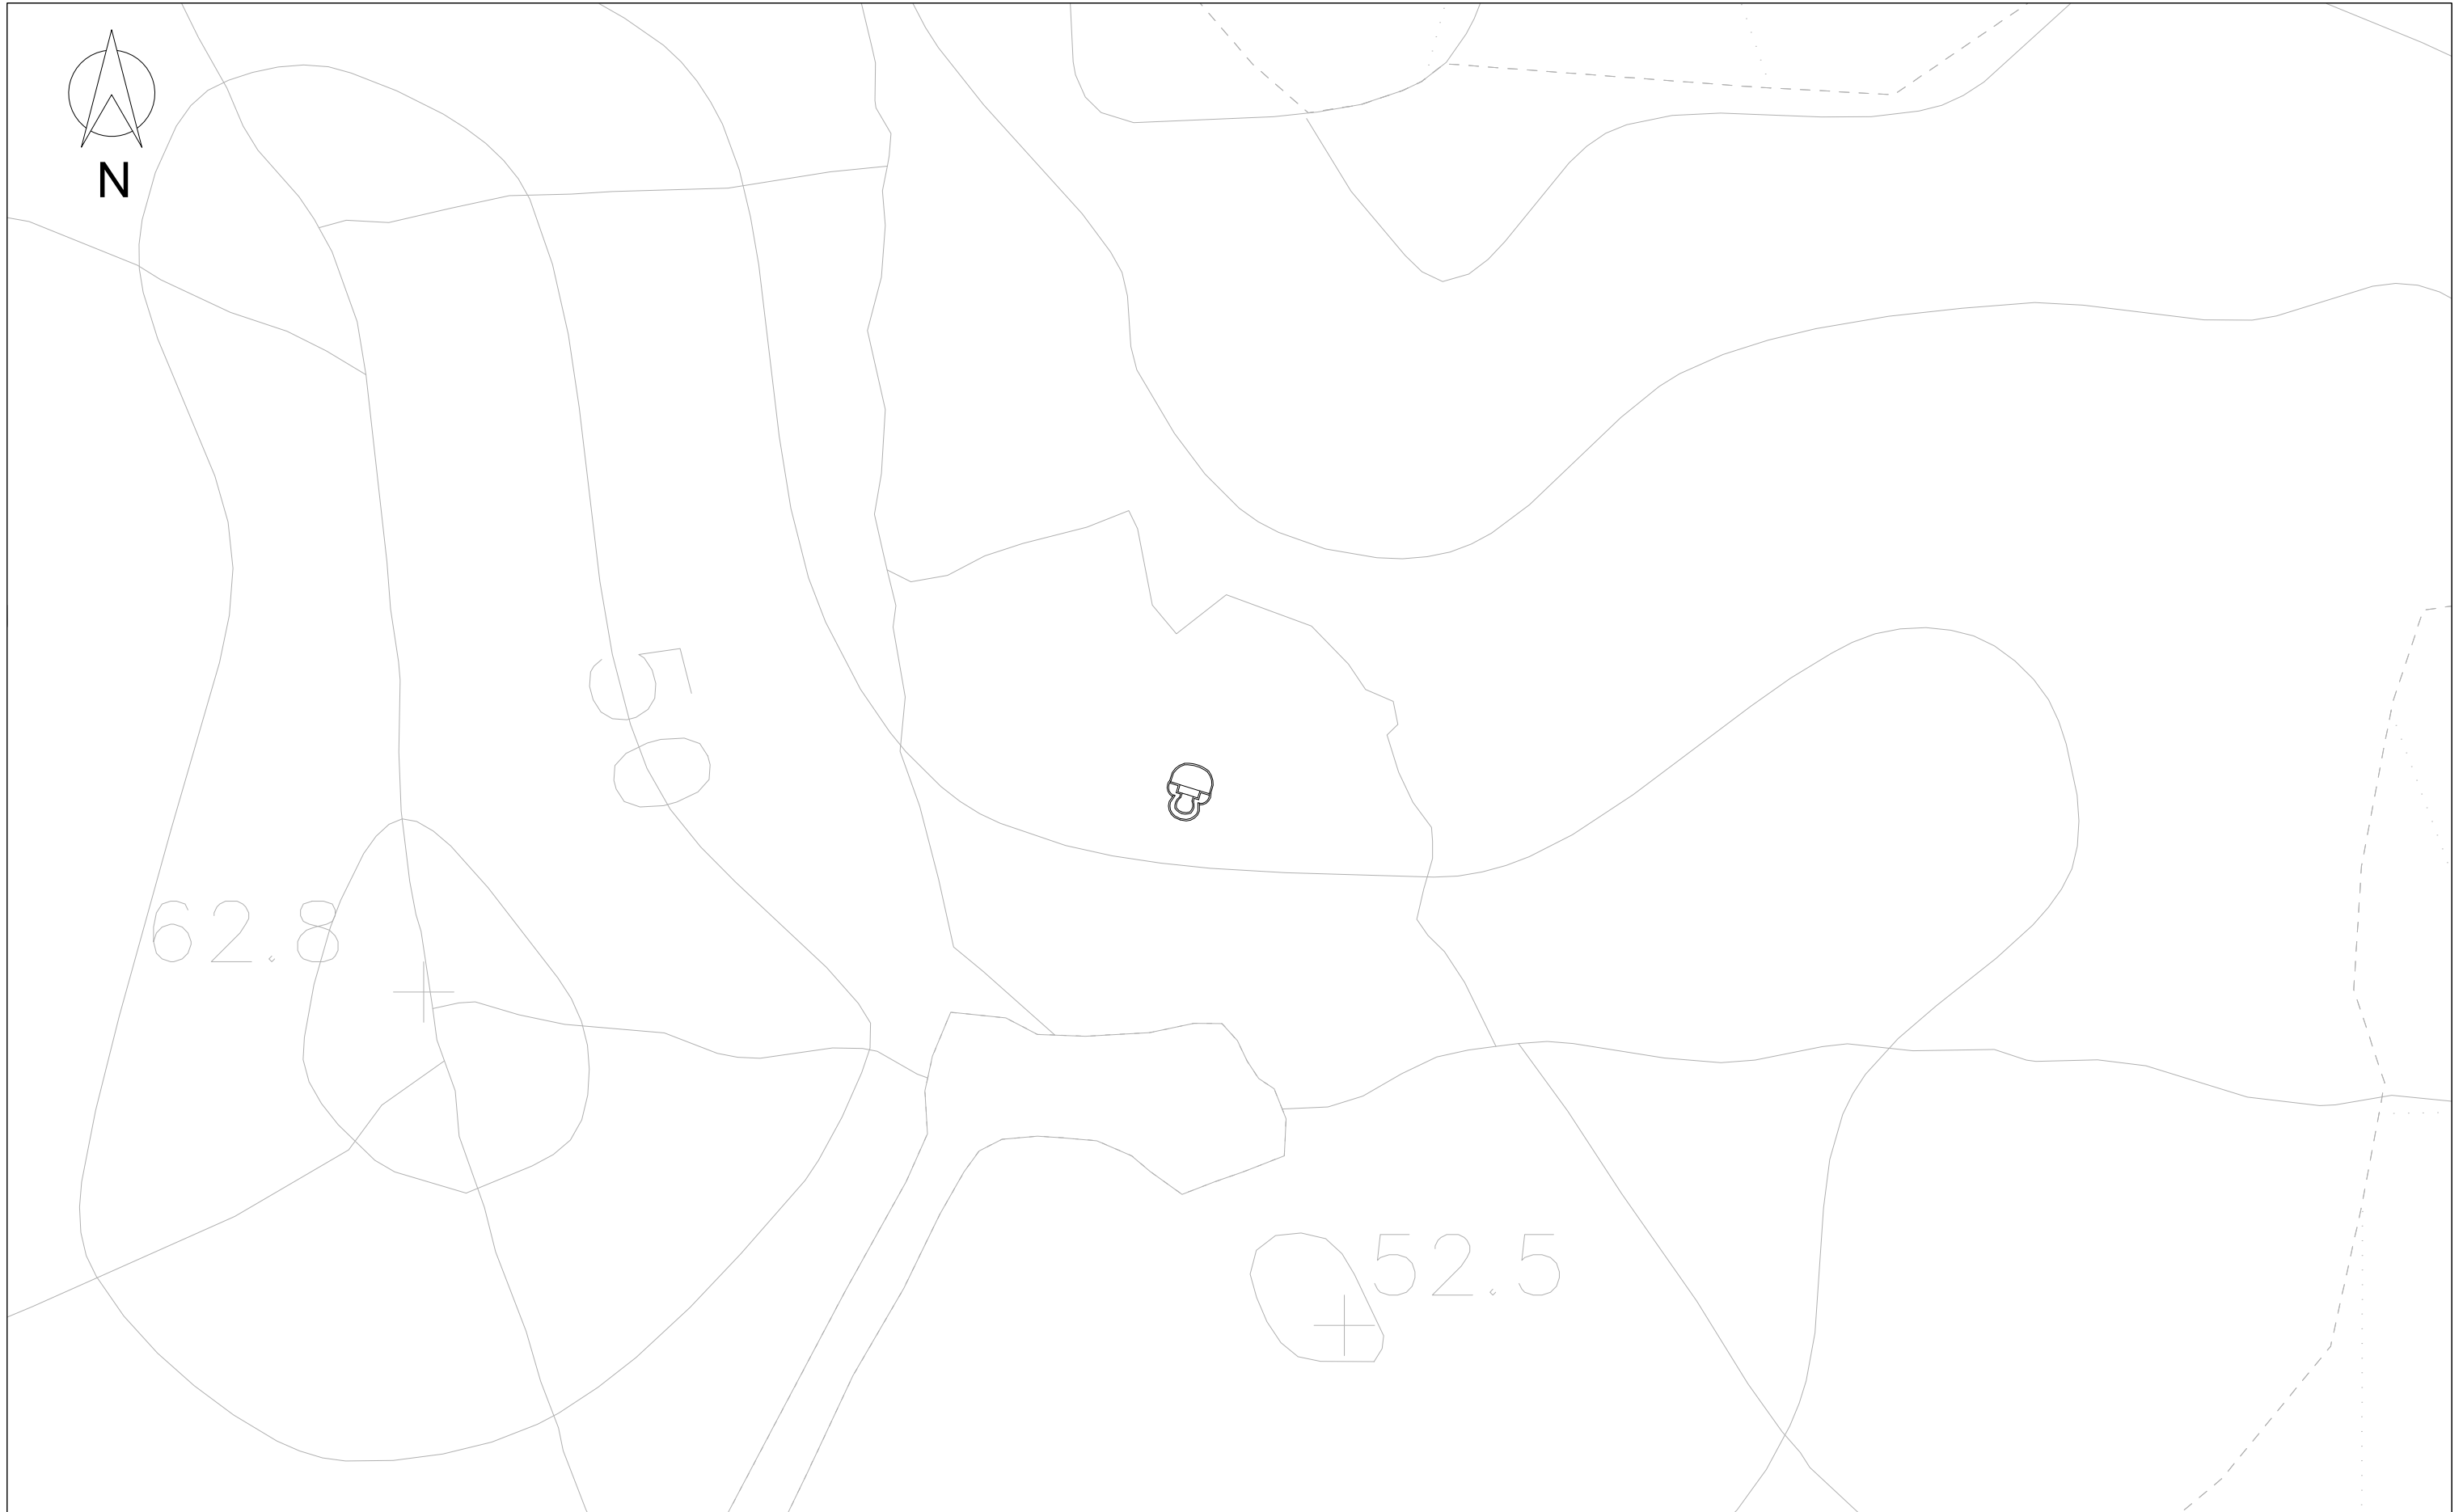

NHYW2015_GR18_D1

Location Plan of GR18 (1:500 in A3)

FILE: grave location plan
DATE: 20151117

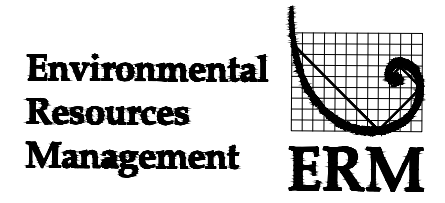



D3

Front Elevation

3710

3571

A

+36.65

Remains of cement

Remains of cement

+37.50

Remains of cement

+37.57

Remains of cement

+38.66

Remains of the back wall constructed with green bricks

1784

608

2050

120

4770

Dotted line shows the destructed parts at the time for recording. Headstone was removed.


NHYW2015_GR18_D2


Plan of GR18 (1:20 in A3)

FILE: GR18
DATE: 20151118

Environmental
Resources
Management




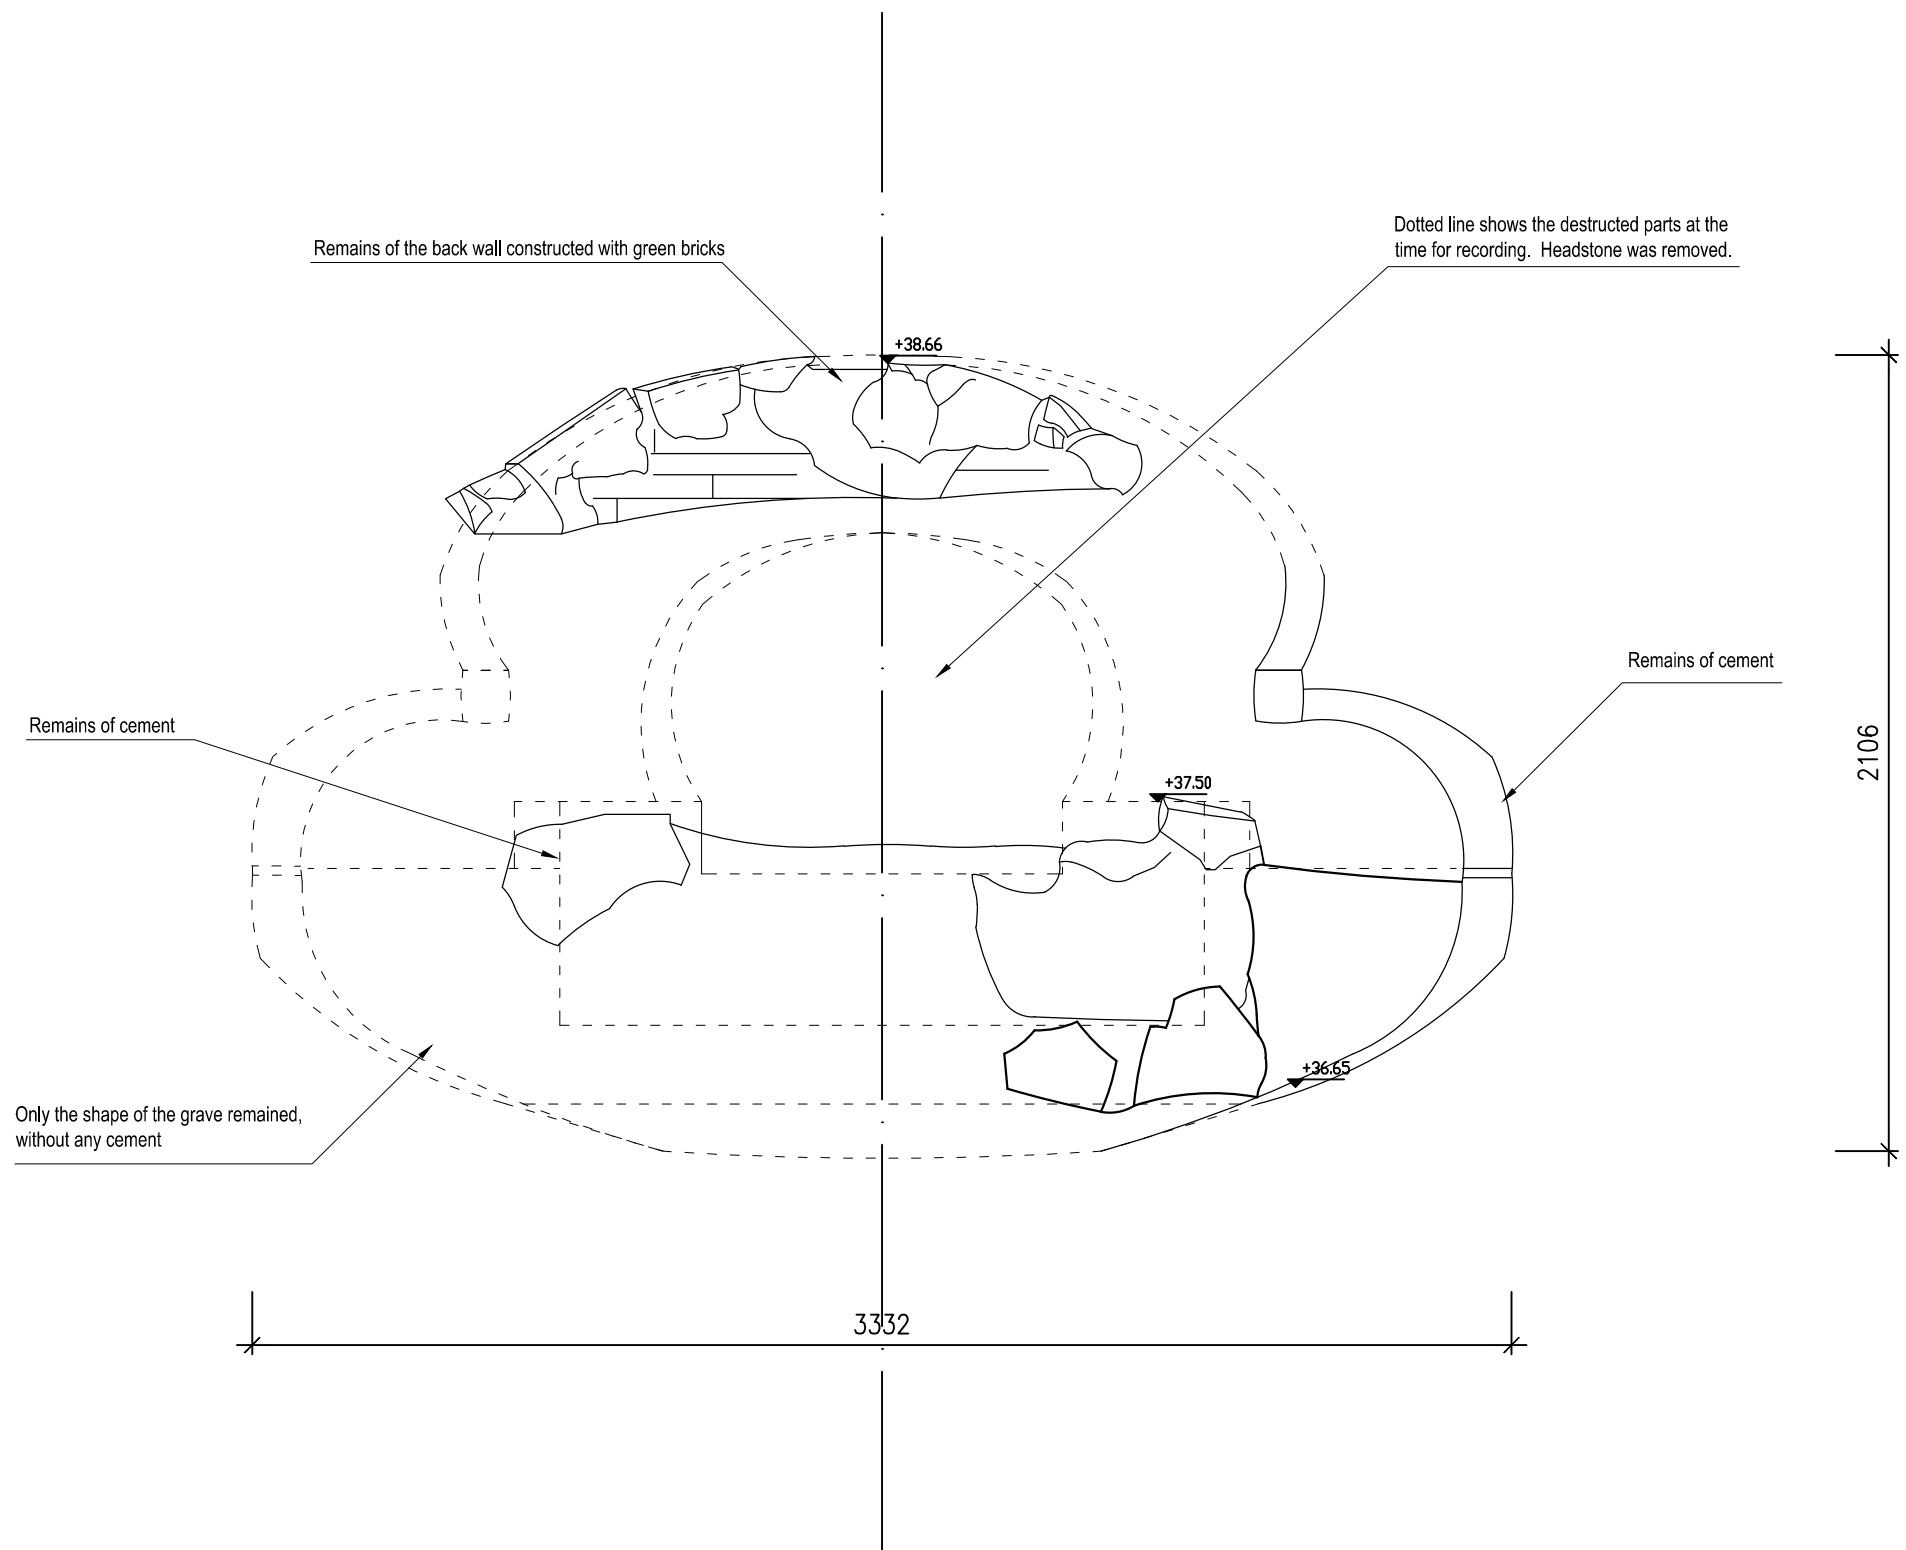

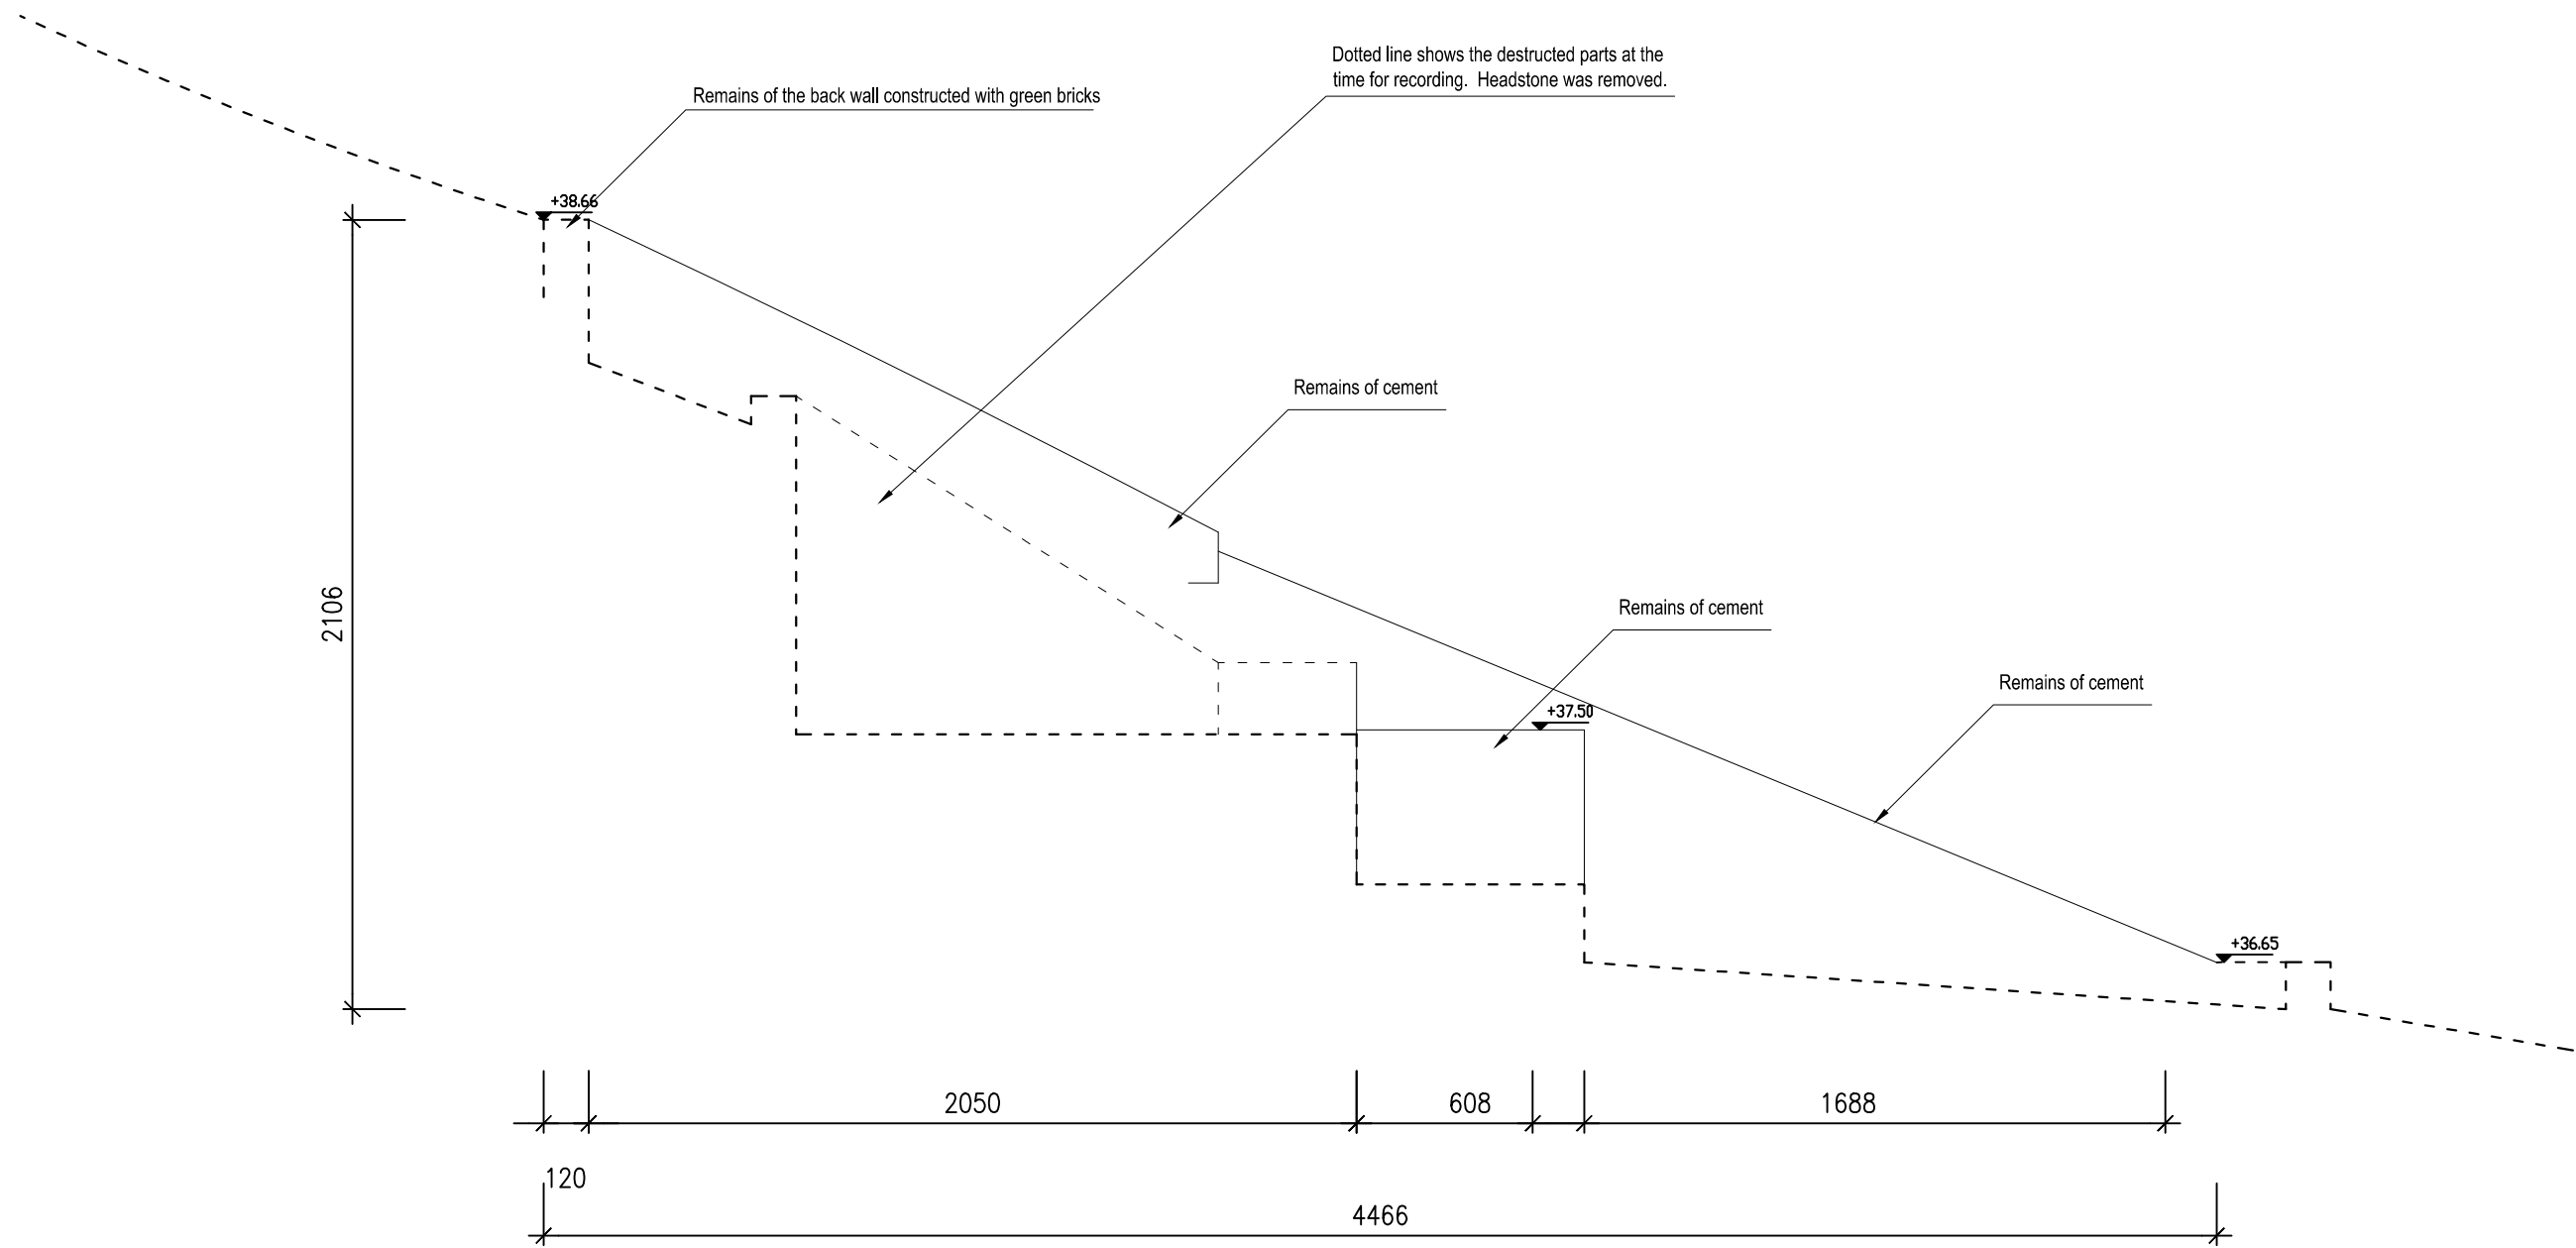

Appendix B4

Drawings of GR20

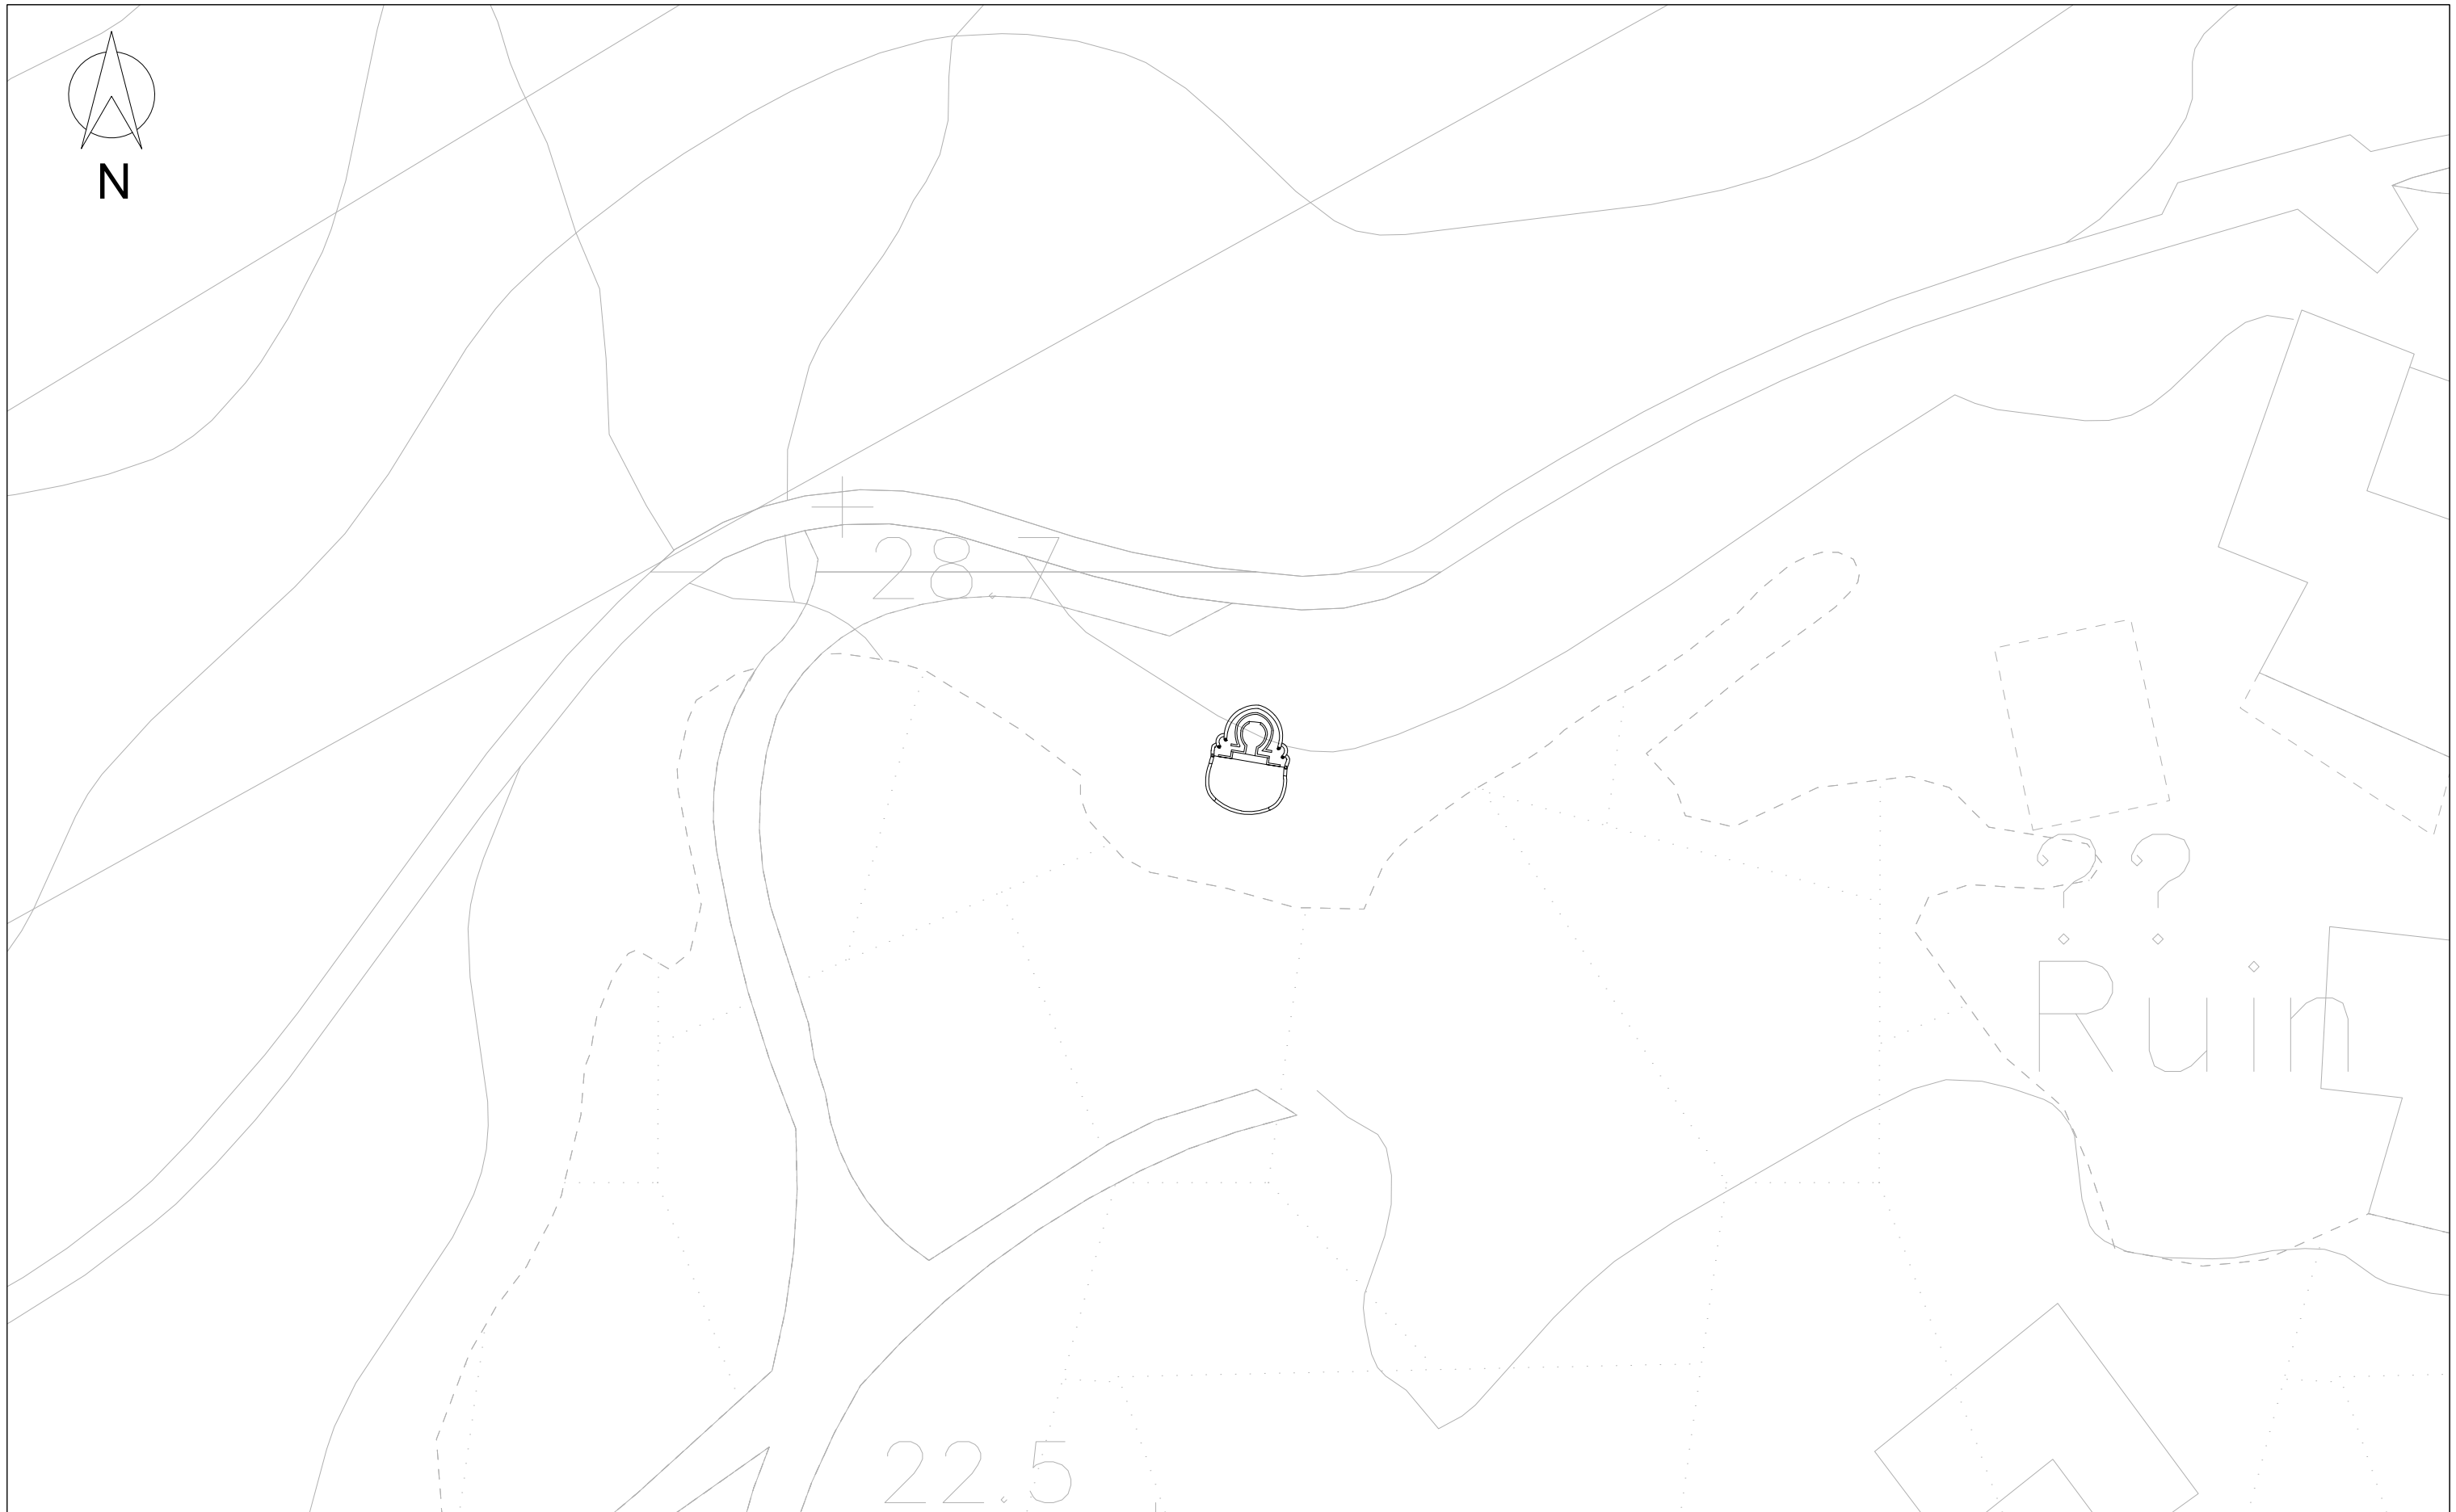


NHYW2015_GR18_D1


Location Plan of GR18 (1:500 in A3)


FILE: grave location plan
DATE: 20151117

**Environmental
Resources
Management**

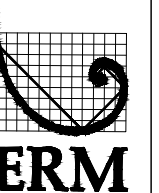


ERM

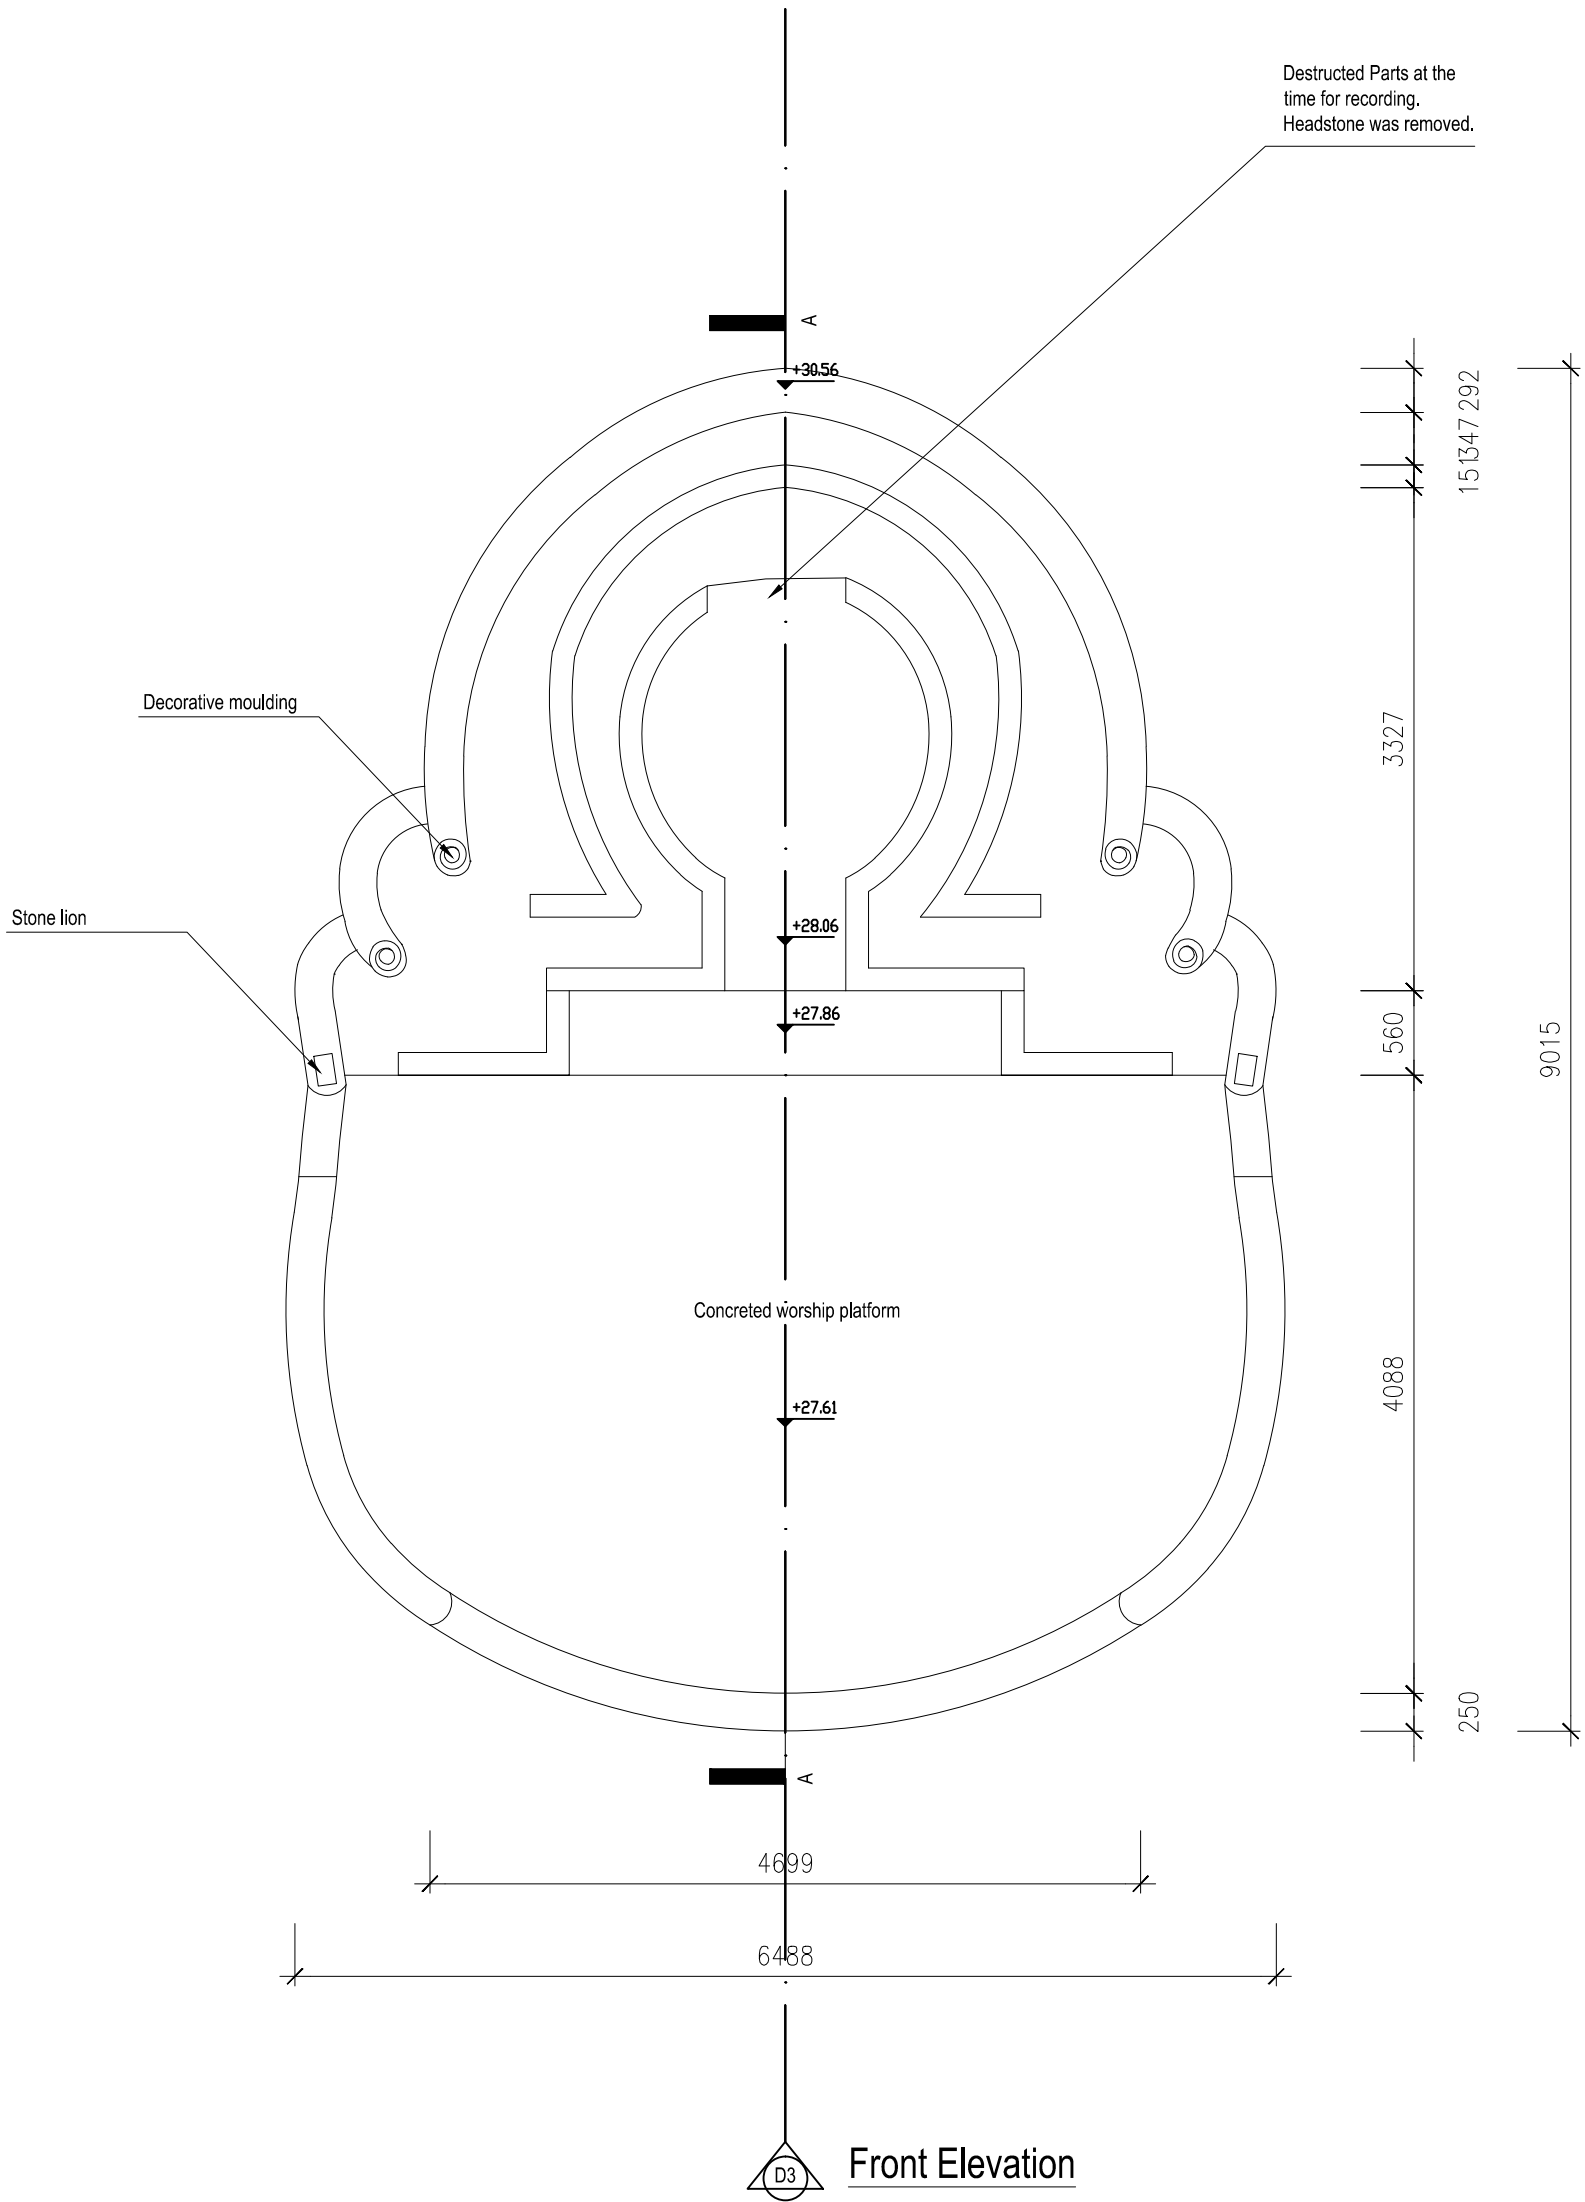

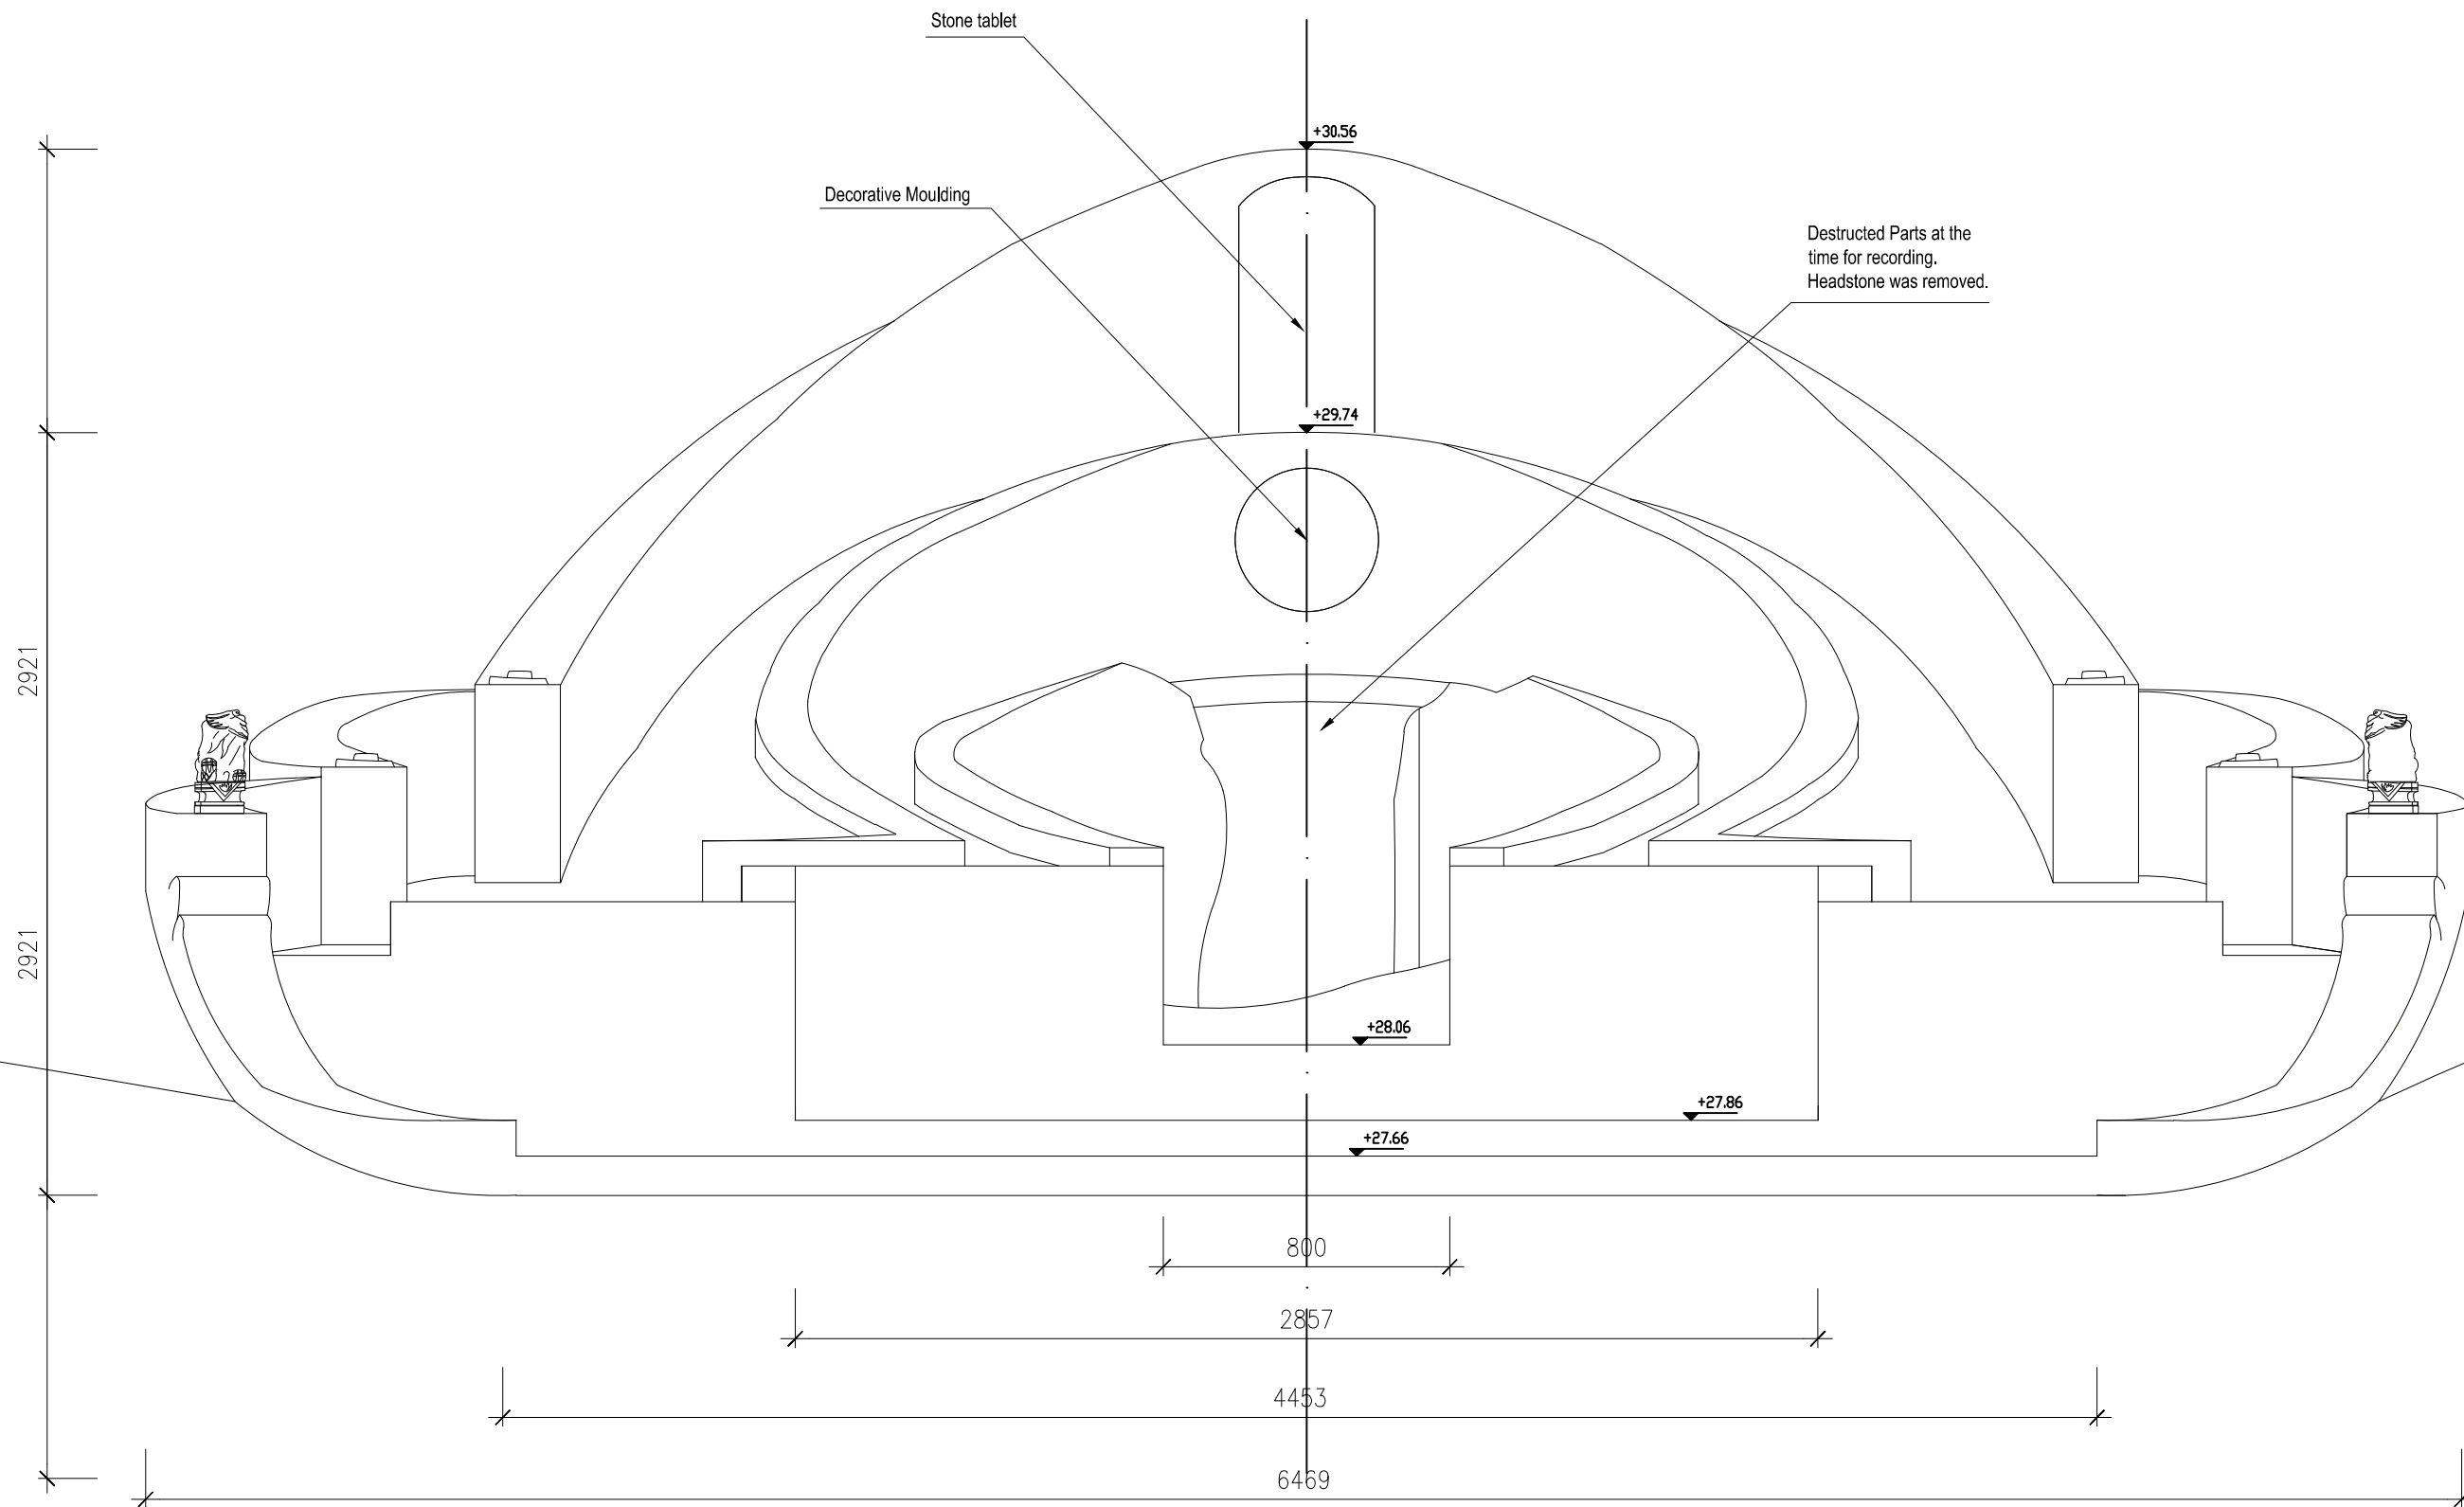


NHYW2015_GR20_D3

Front elevation of GR20 (1:20 in A3)

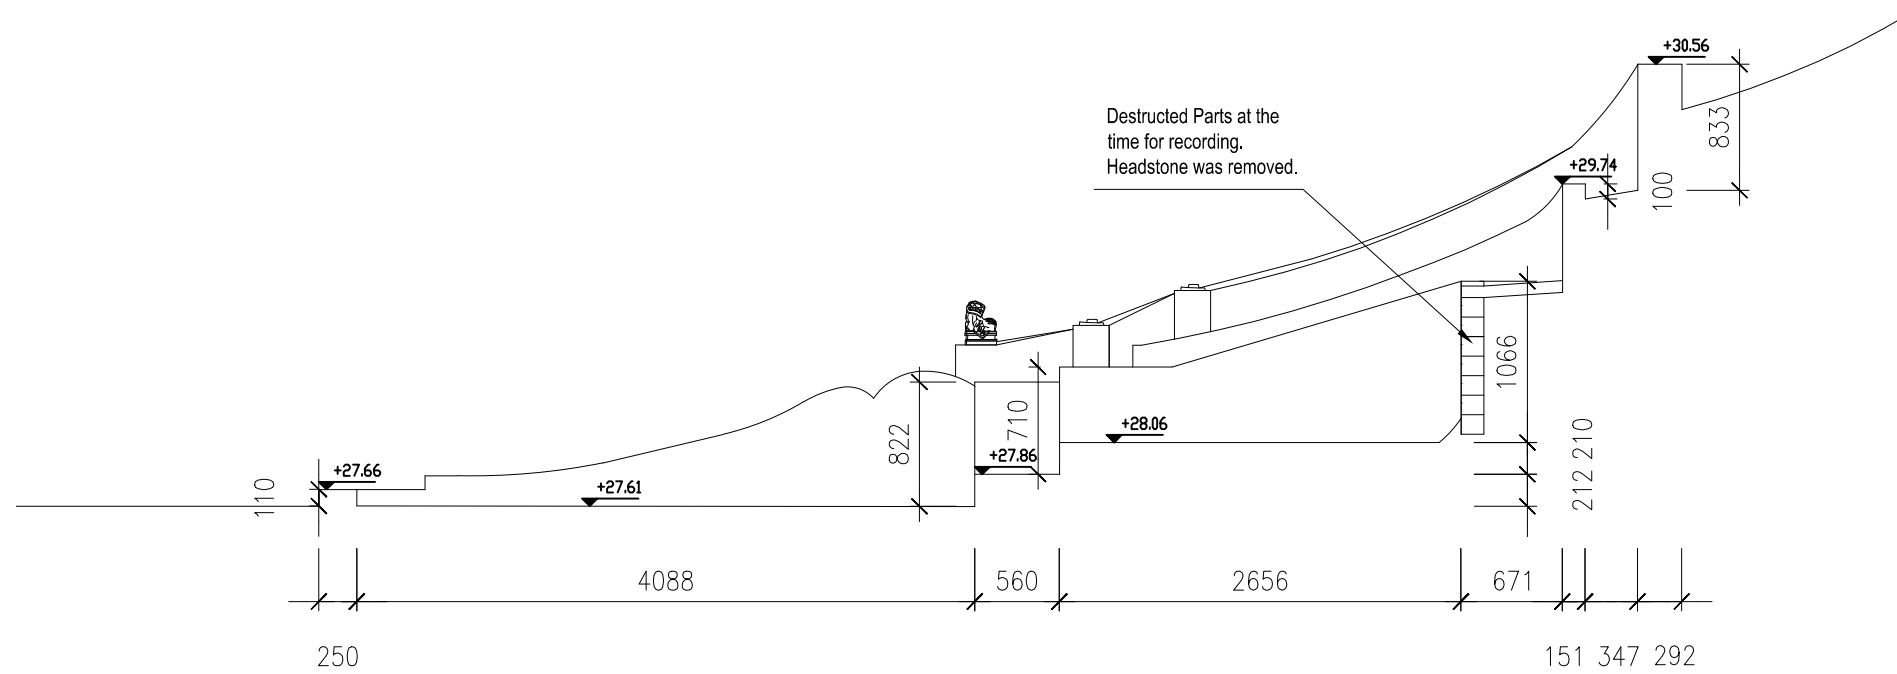


Appendix B5

Drawings of BS64

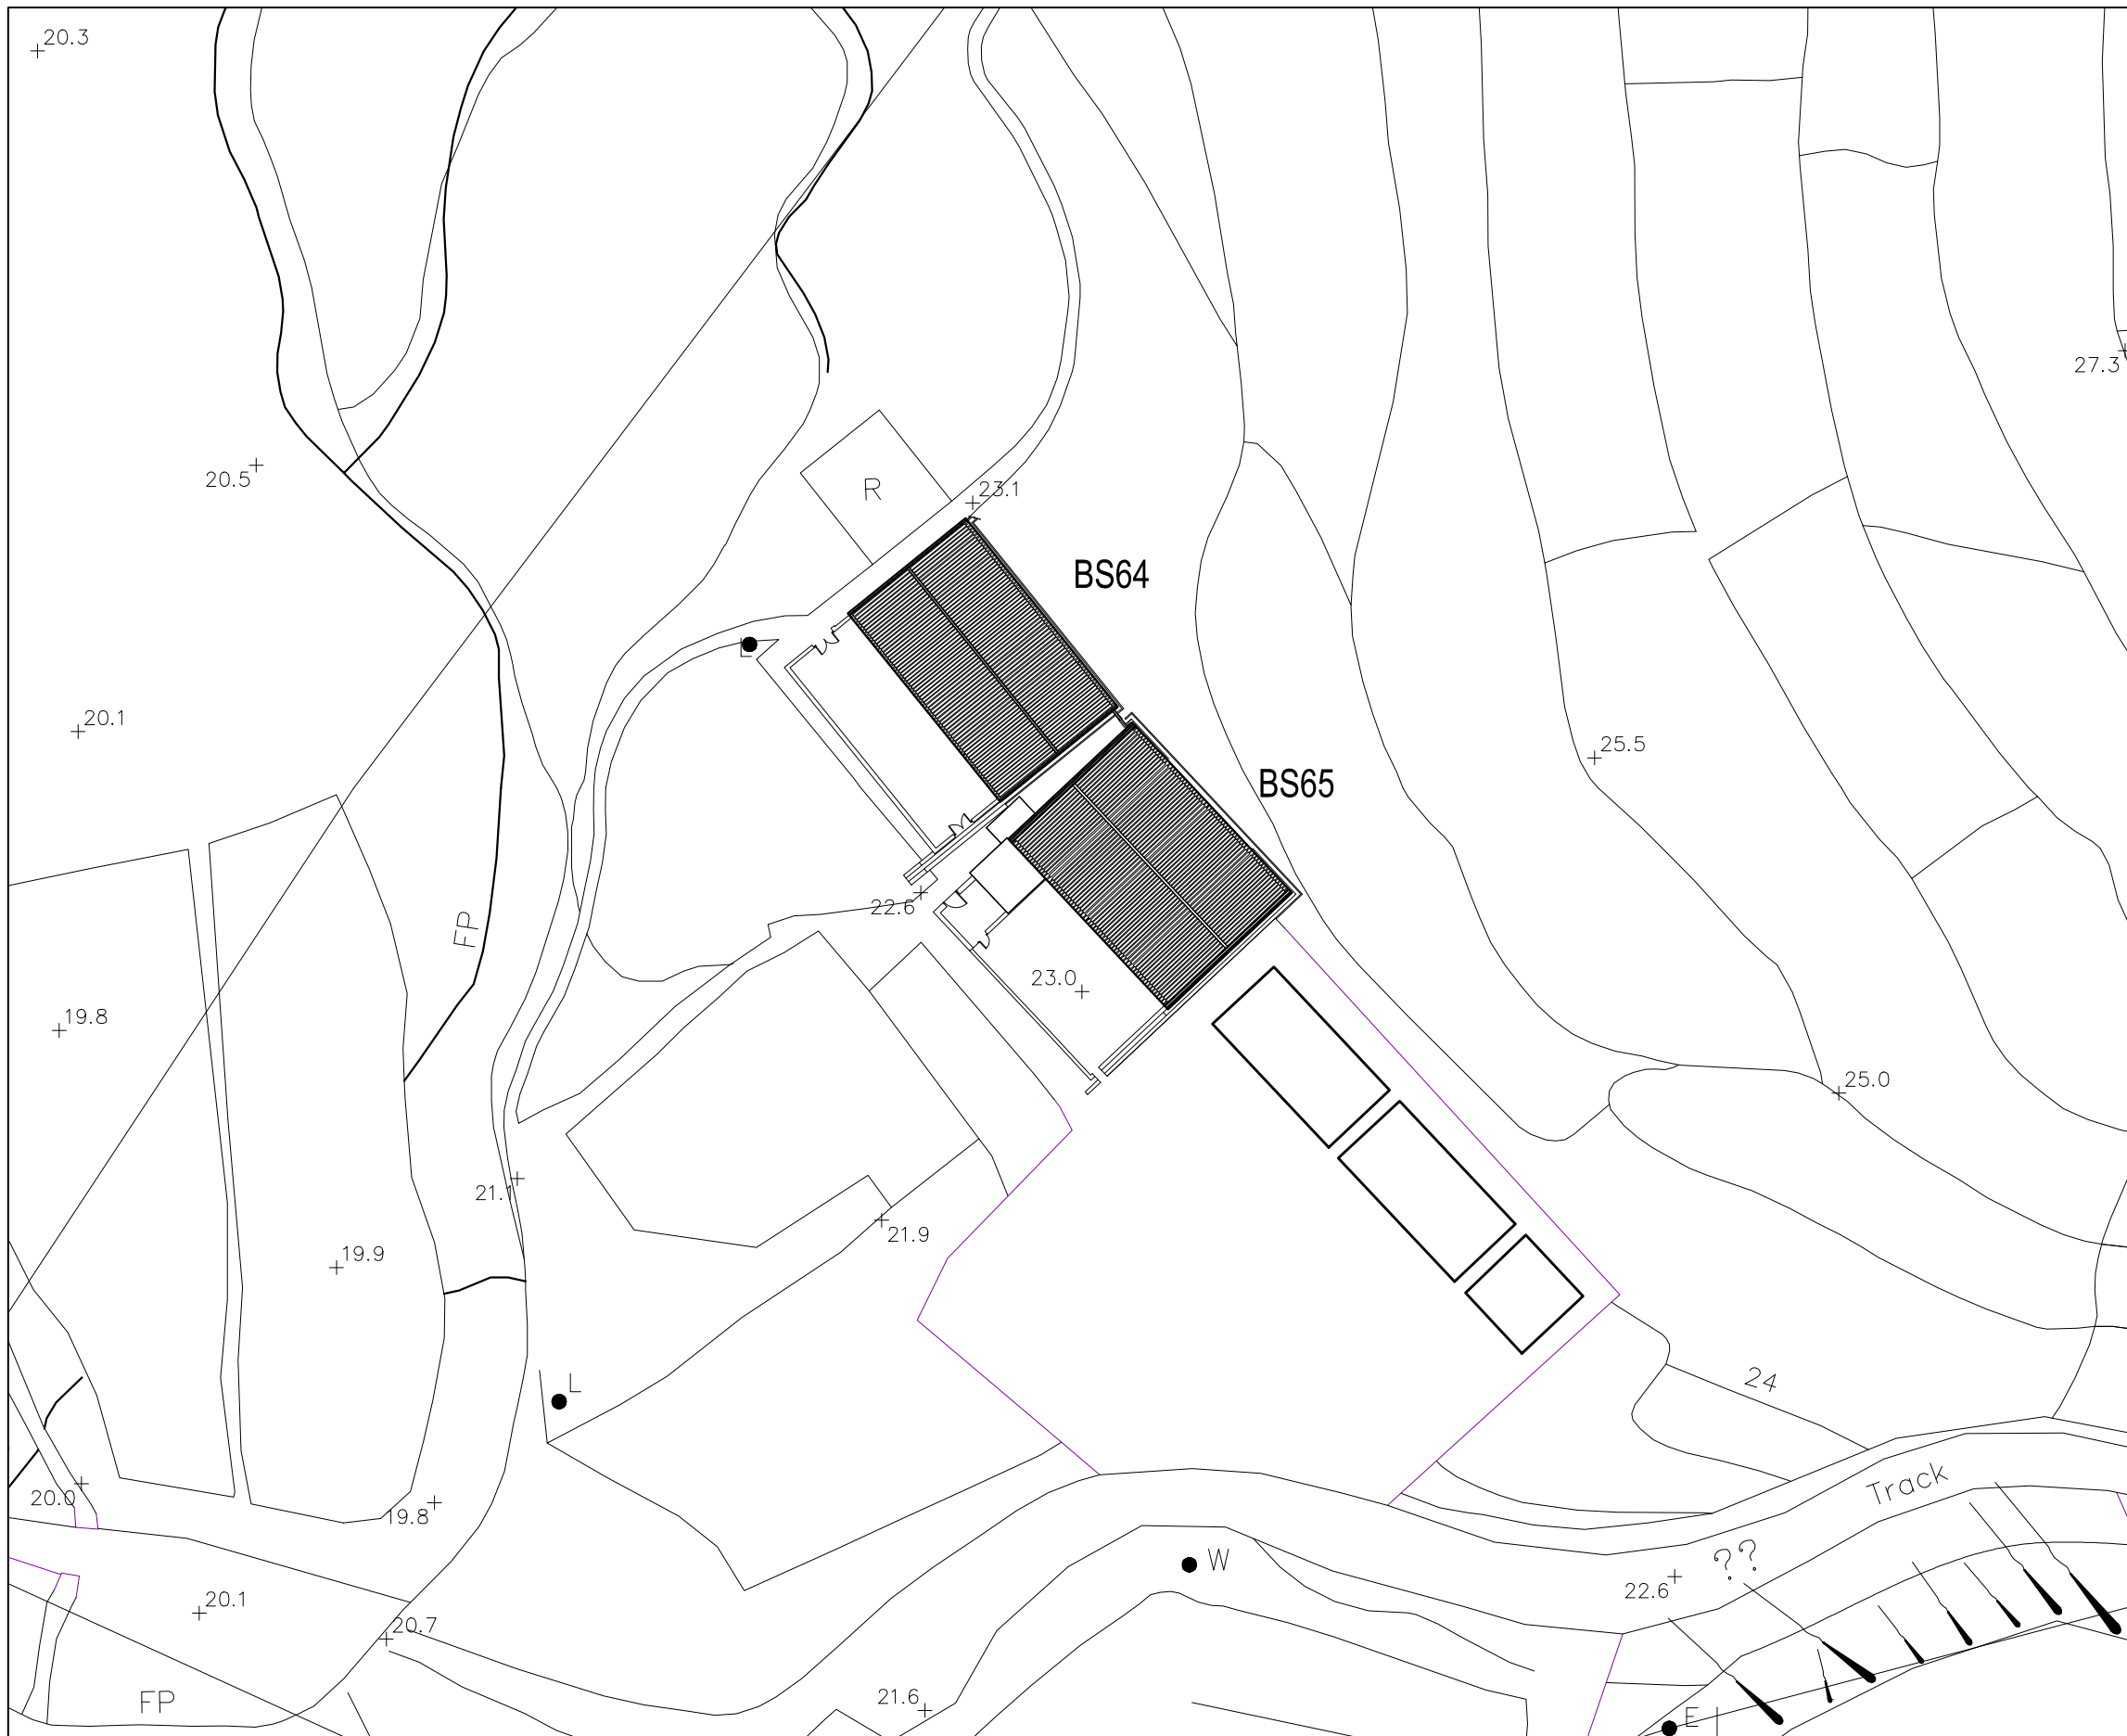

Key Plan

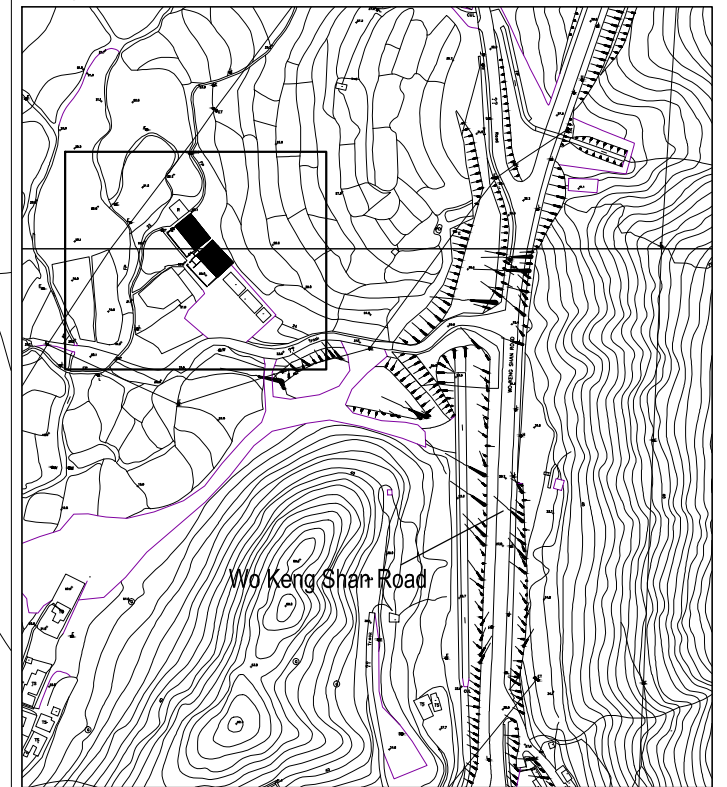



NHYW2015_BS64_D1

Overall Site Plan of BS64 (1:500 in A3)

FILE: Figure NHYW2015_BS64&BS65_D1
DATE: 20151123

Environmental
Resources
Management



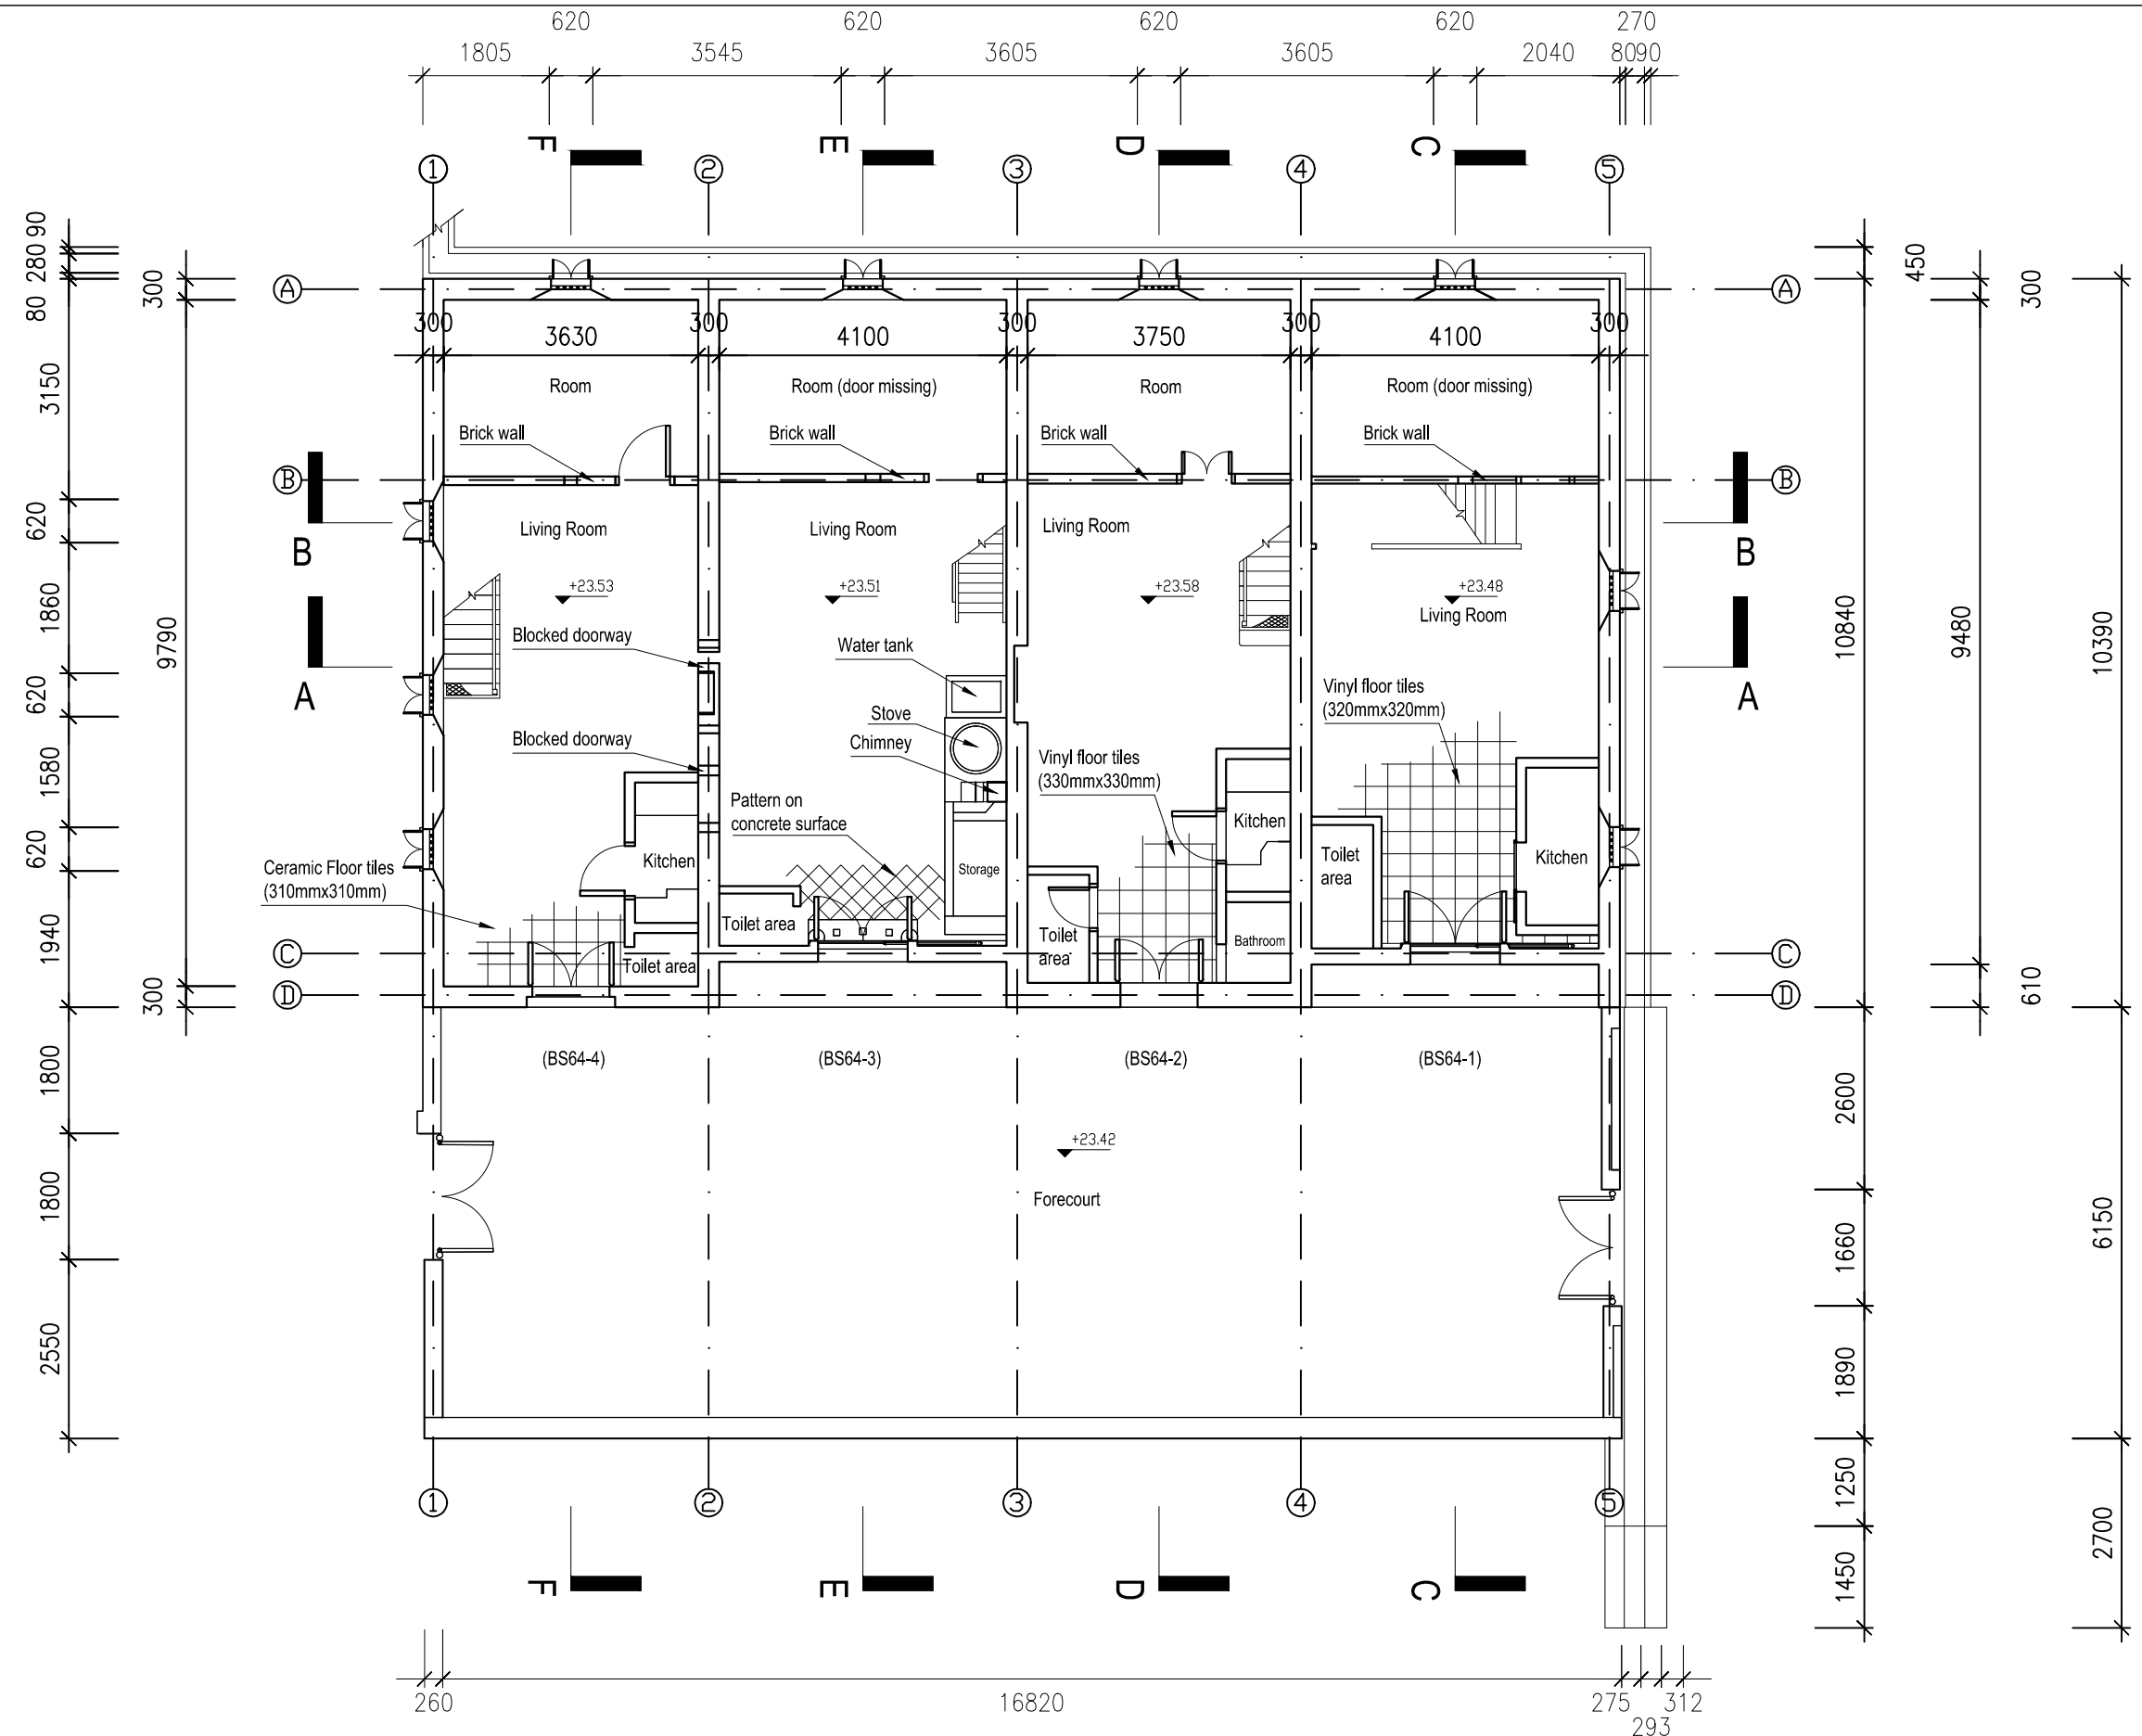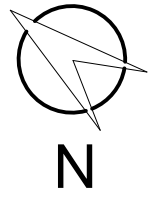



NHYW2015_BS64_D2

Ground Floor Plan of BS64 (1:100 in A3)


FILE: B overall plan_20151120 v2
DATE: 20151125

**Environmental
Resources
Management**





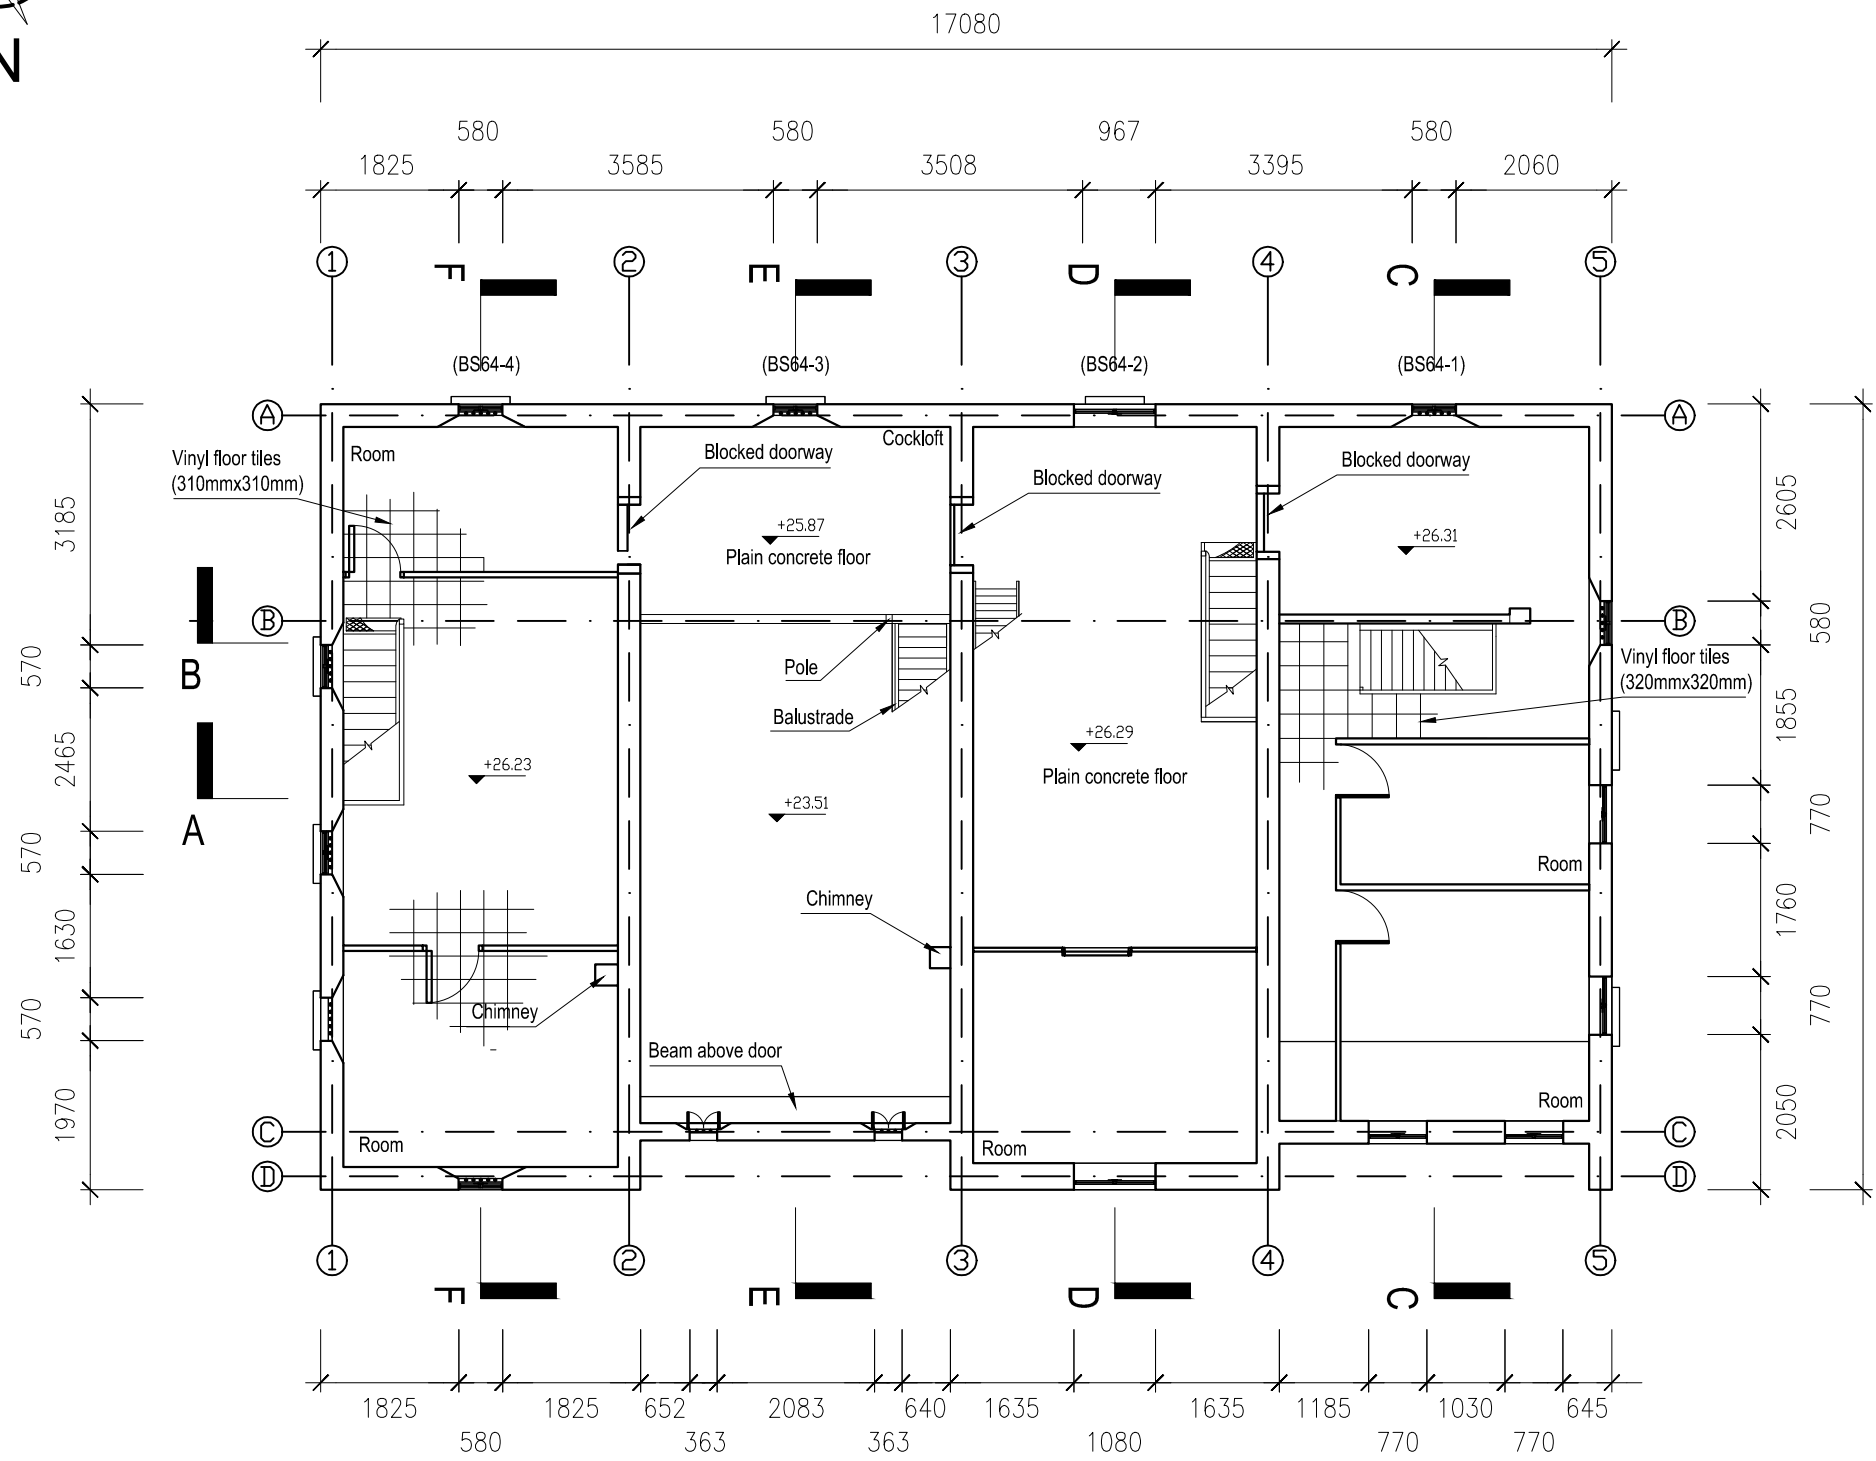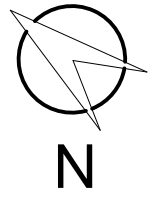

Second Floor Plan of BS64

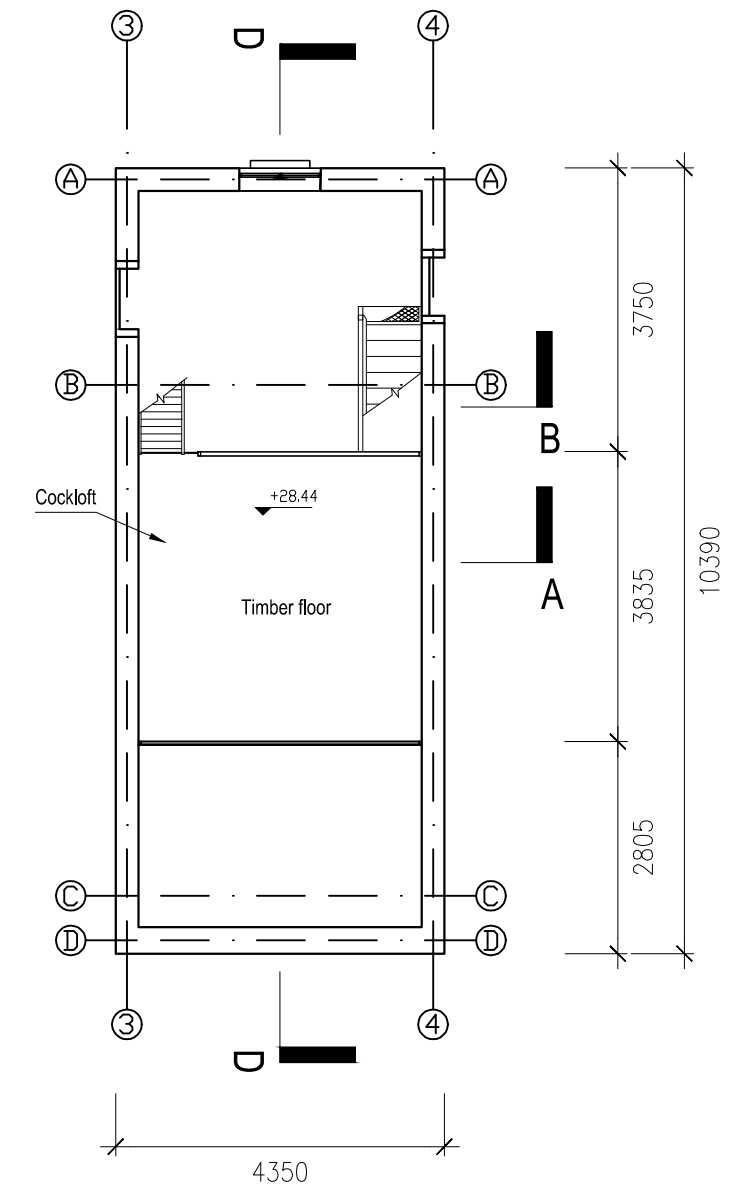

Third Floor Plan of BS64-2

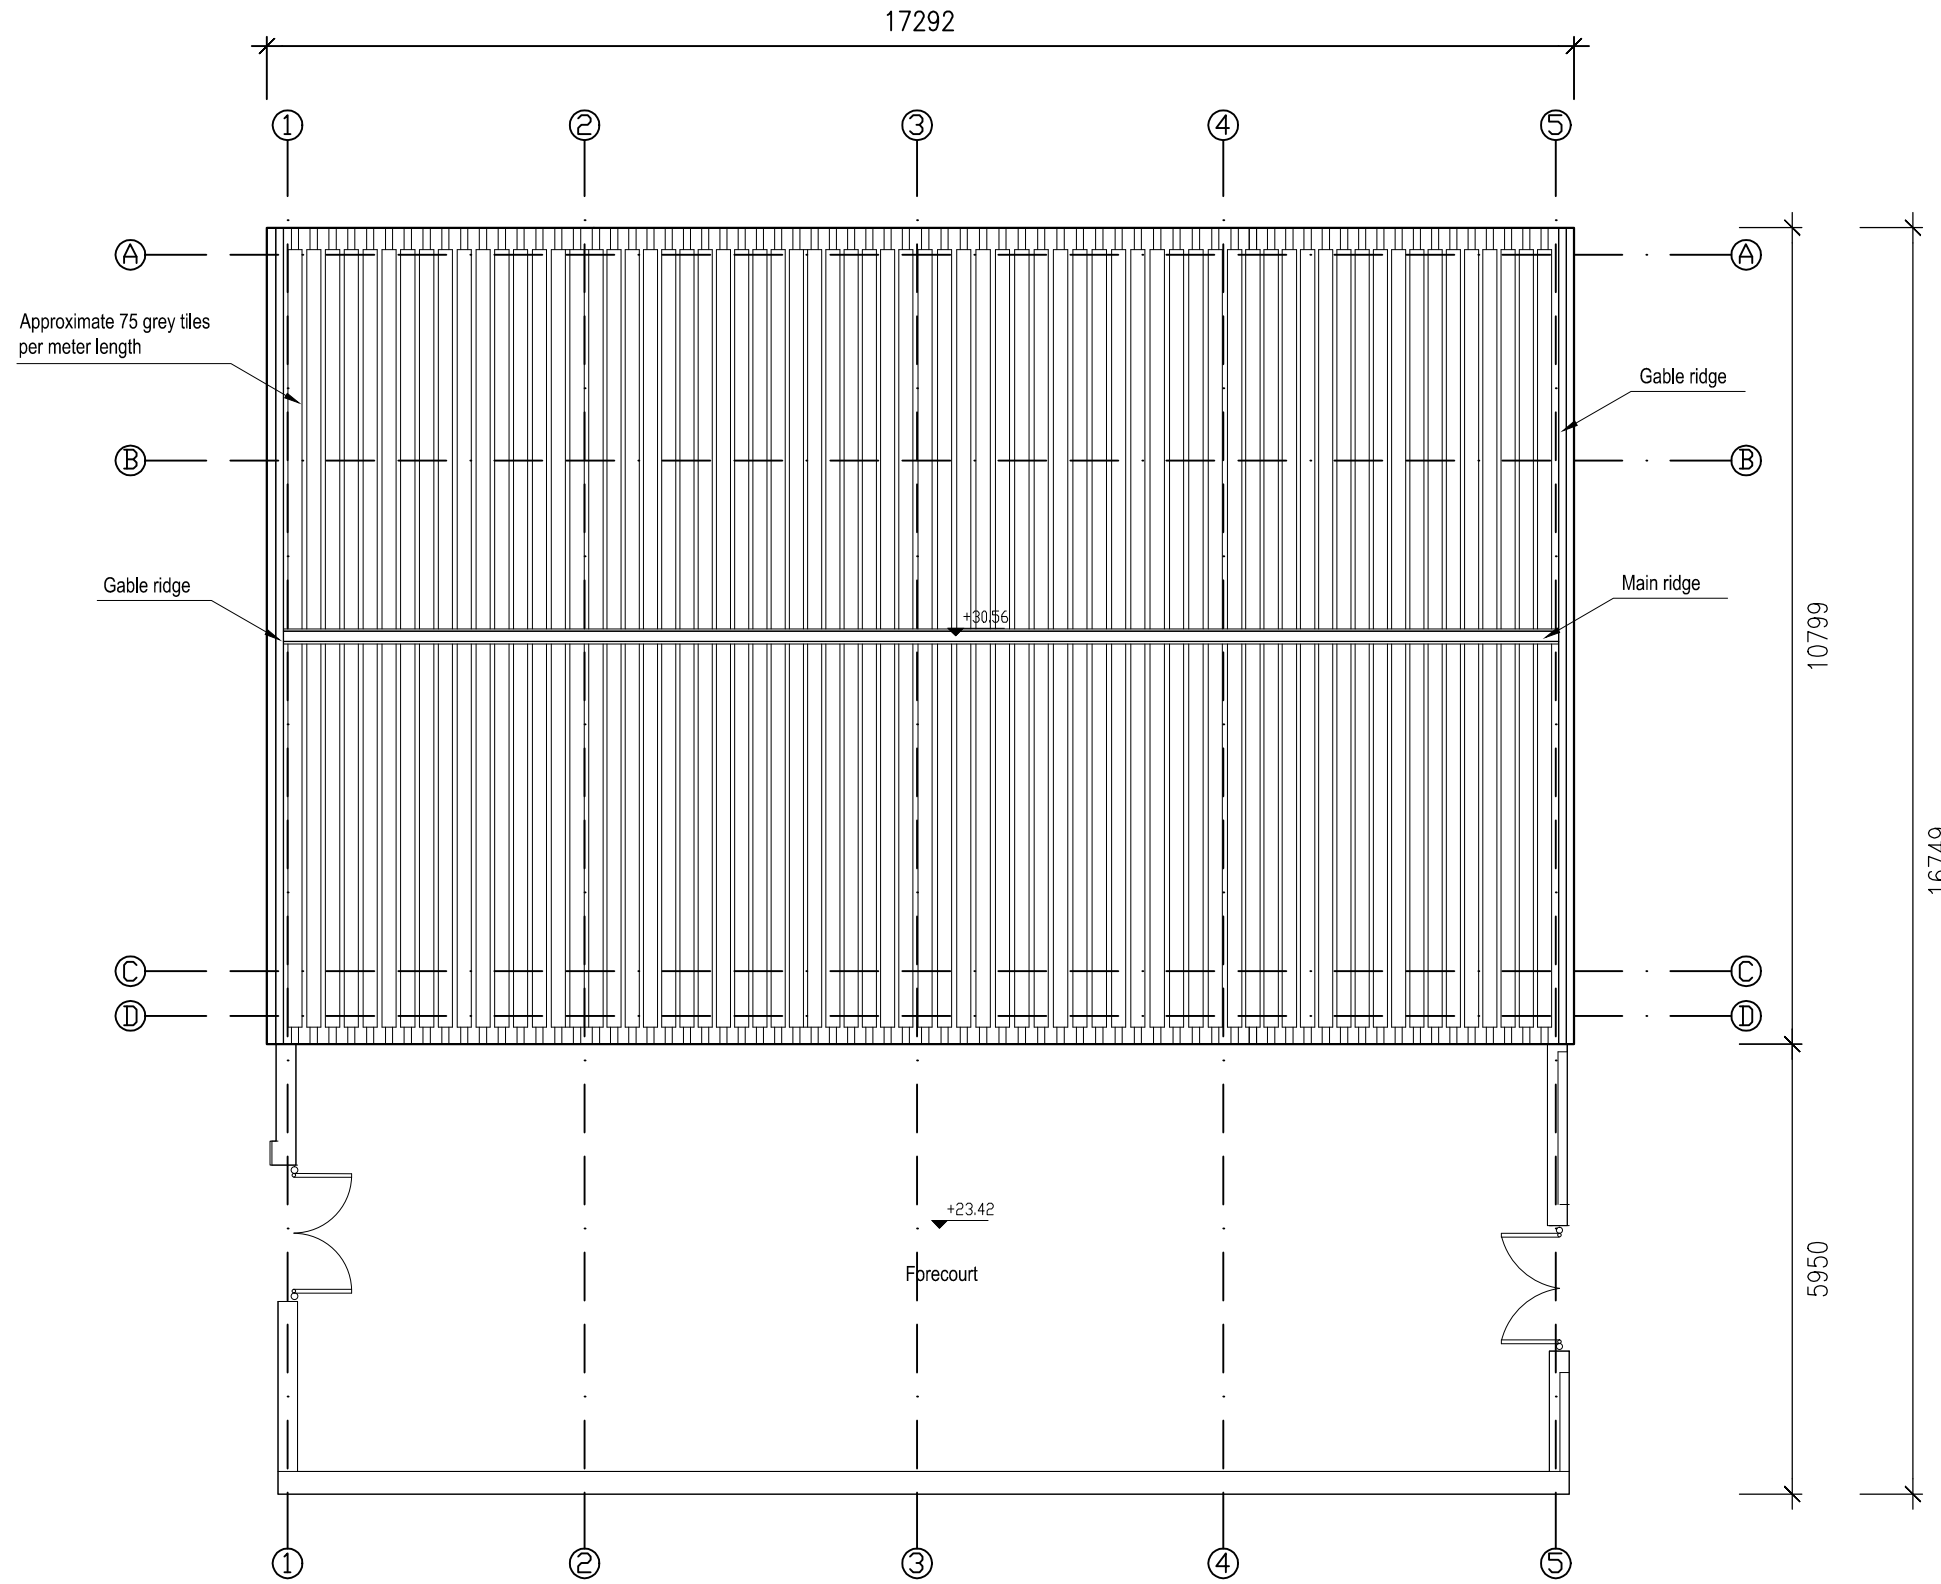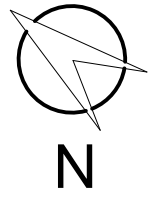


NHYW2015_BS64_D4

Roof Plan of BS64 (1:100 in A3)

FILE: B overall plan_20151120 v2
DATE: 20151120

**Environmental
Resources
Management**



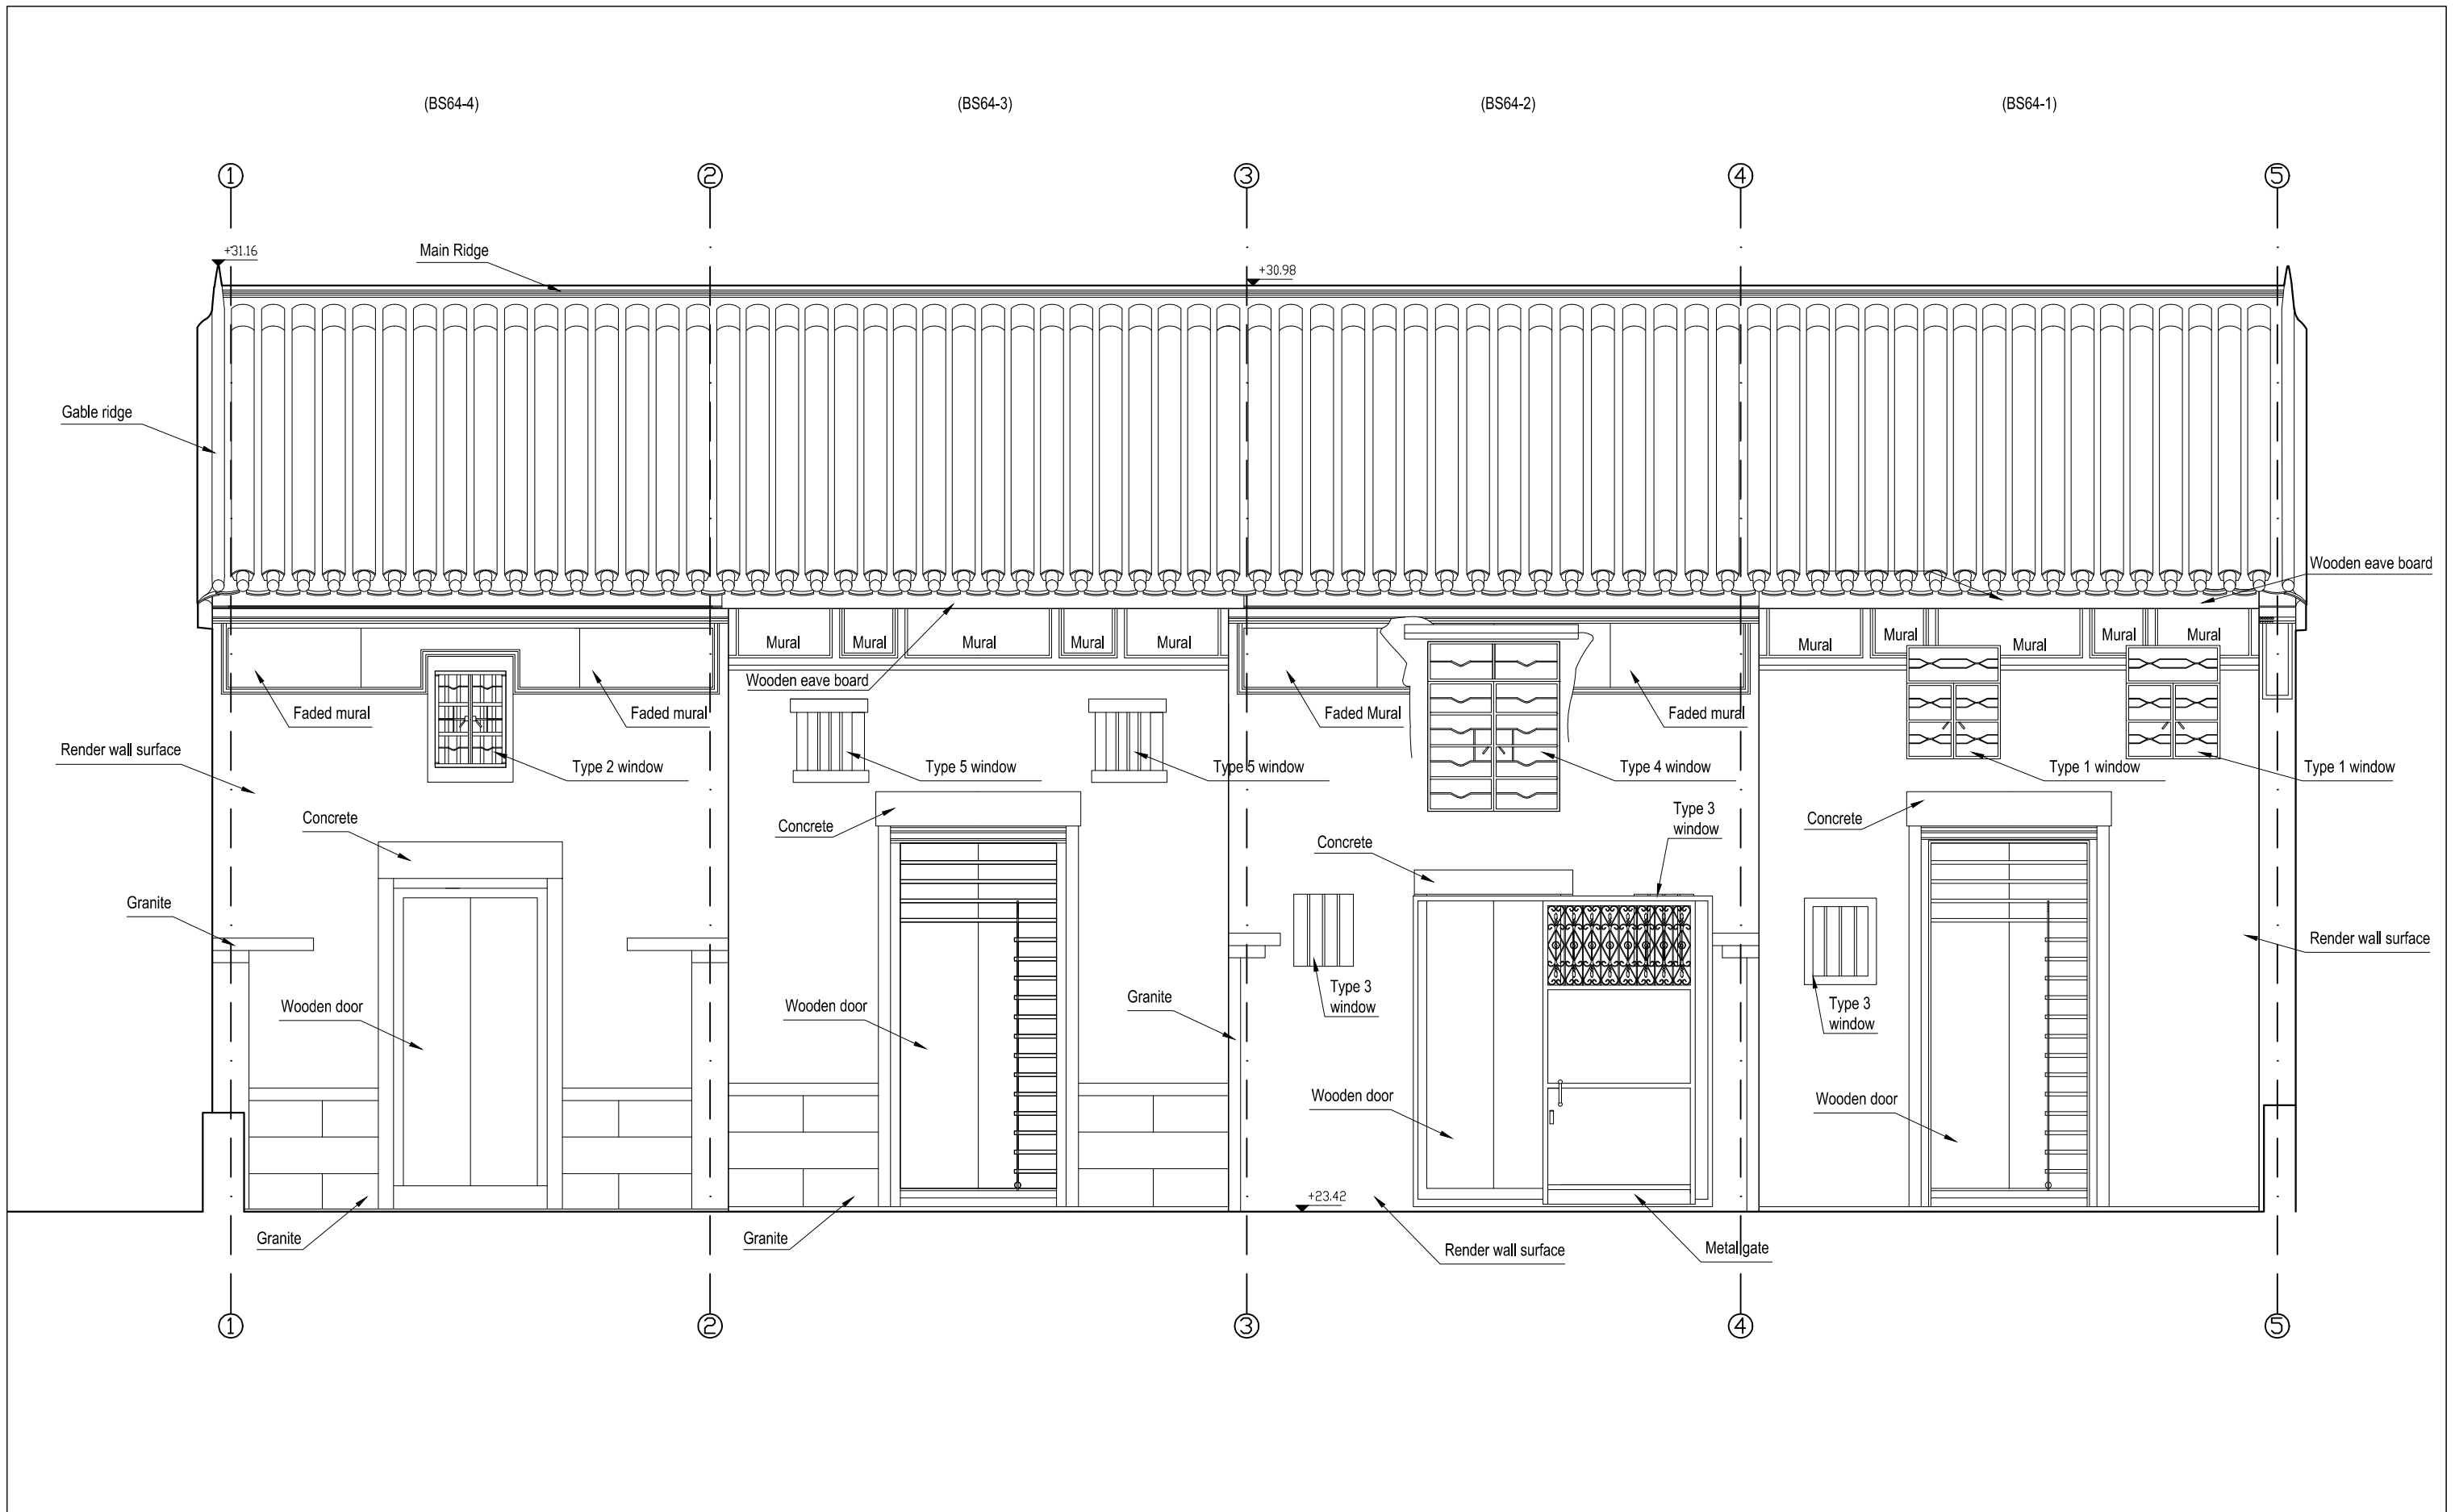


NHYW2015_BS64_D6

Front Elevation of BS64 (1:50 in A3)

FILE: B overall plan_20151120 v2
DATE: 20151125

Environmental
Resources
Management



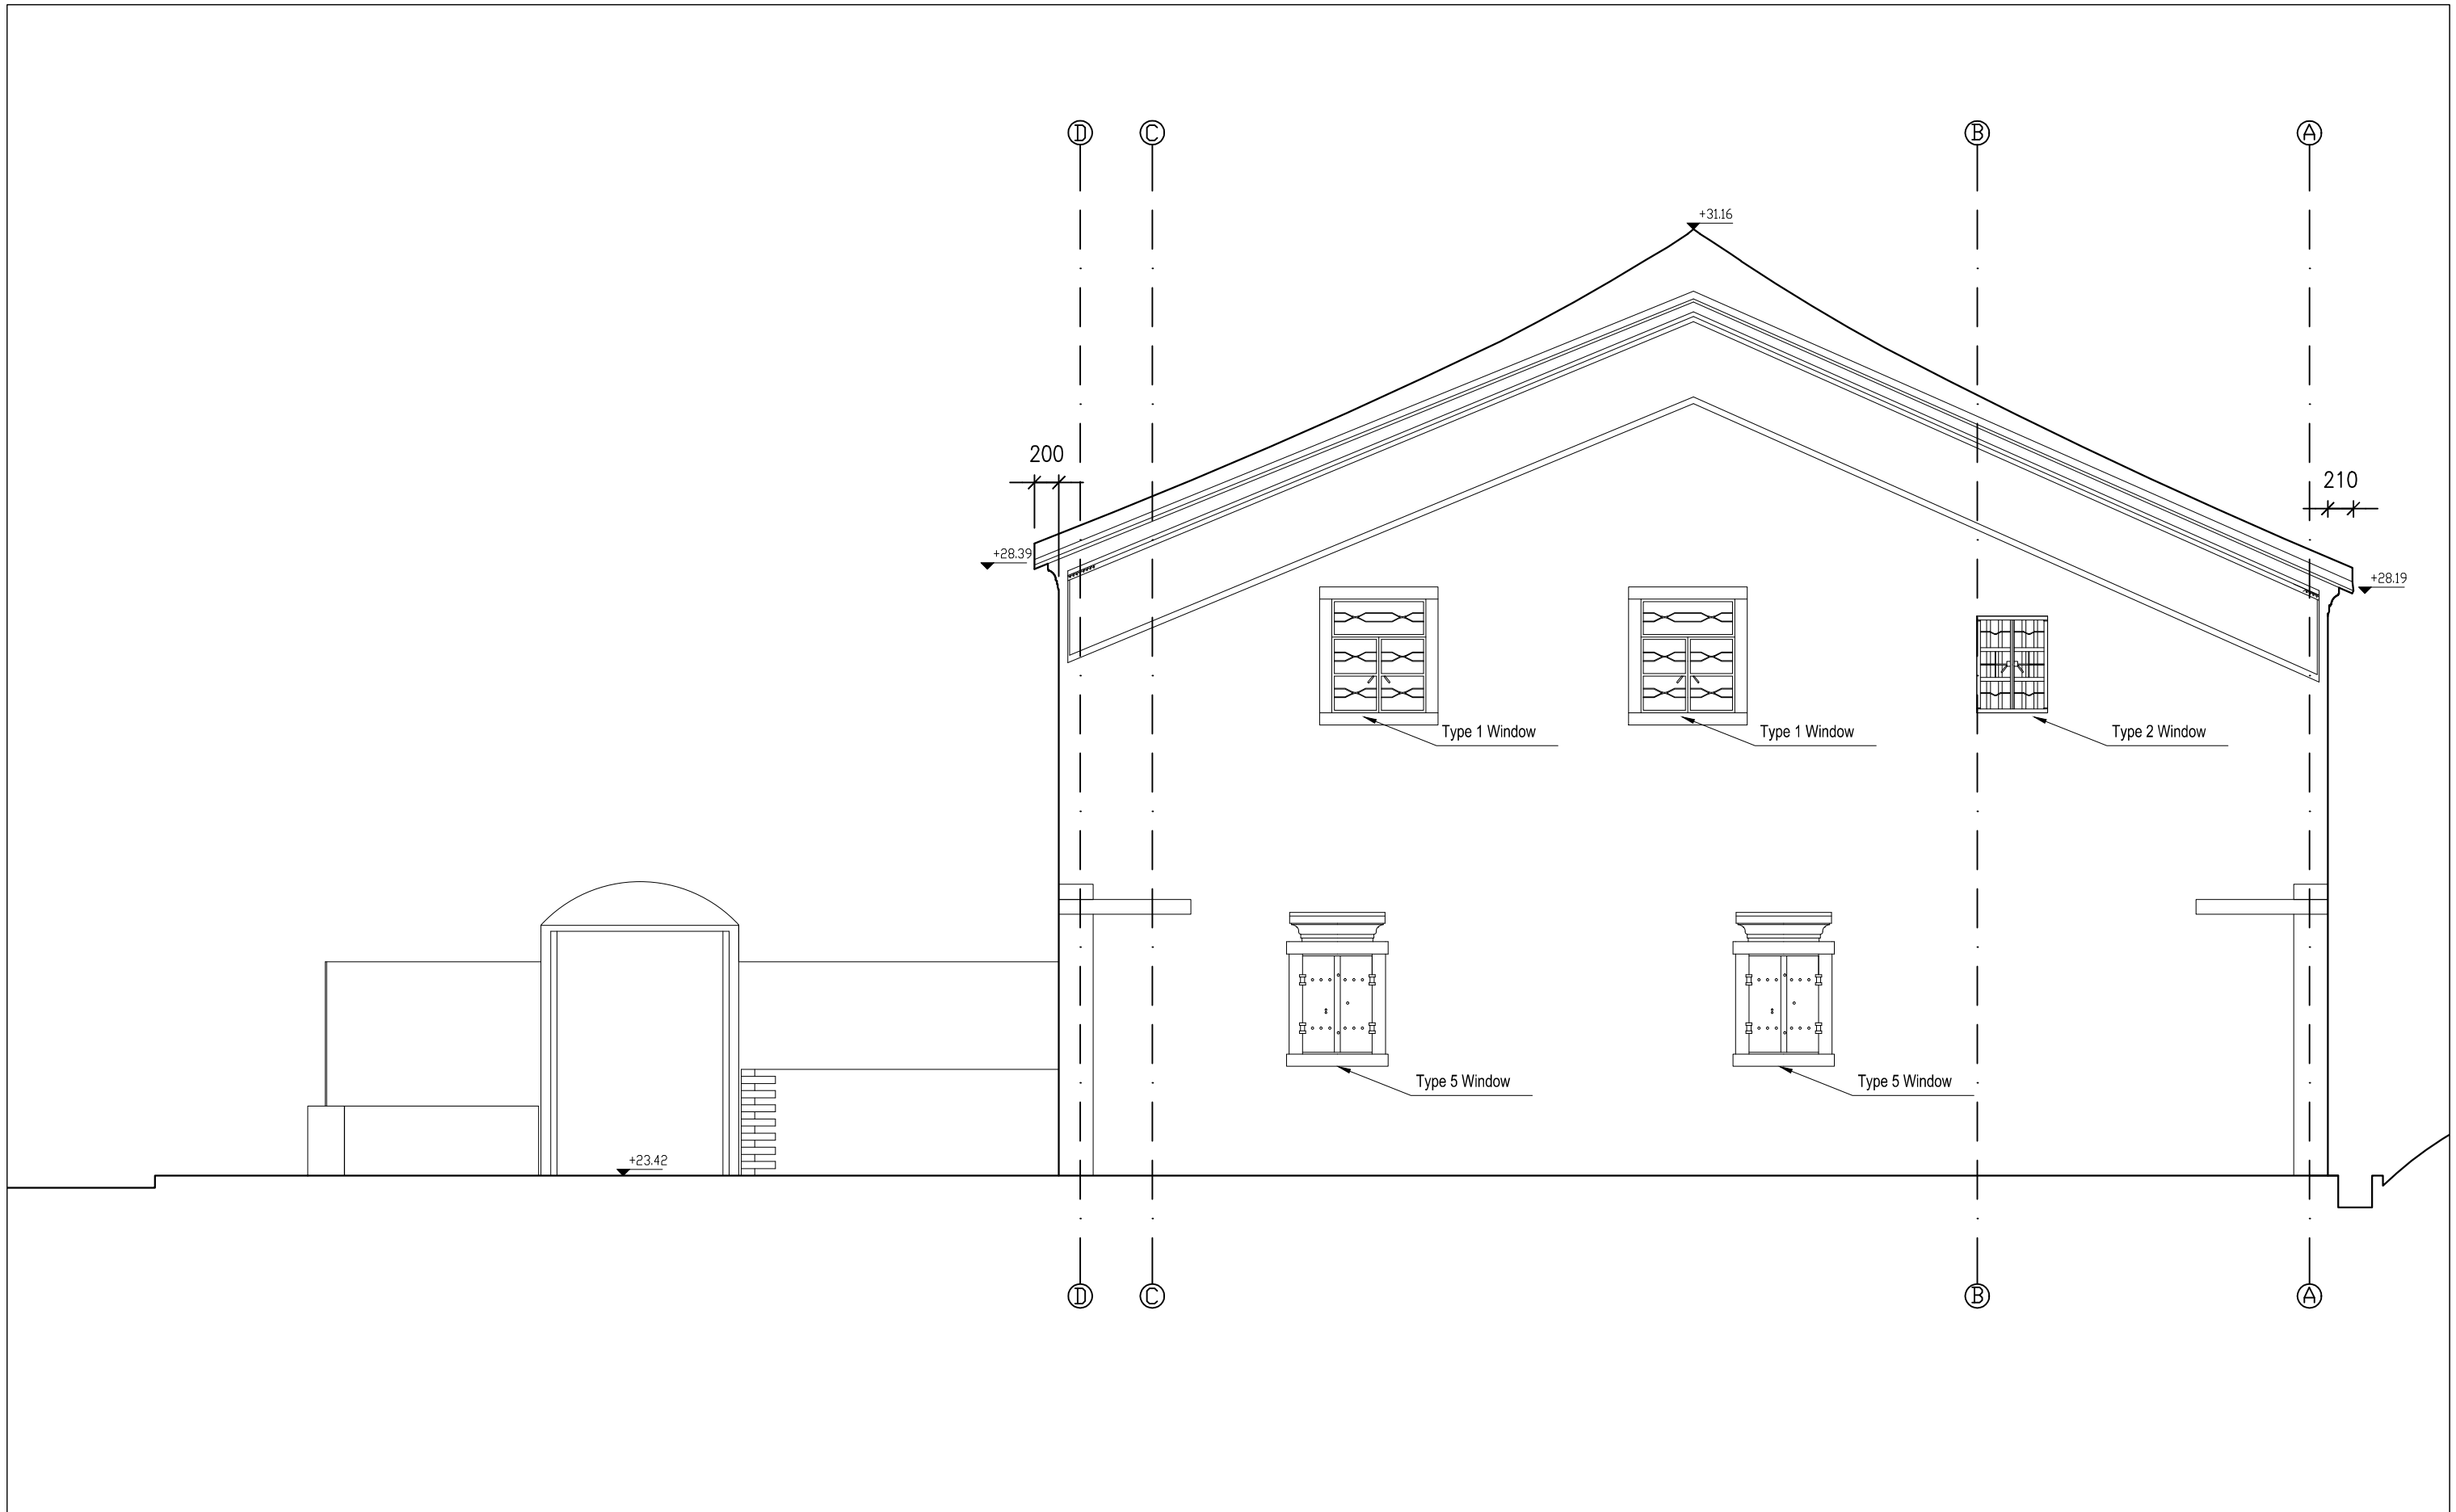



NHYW2015_BS64_D7

South Side Elevation of BS64 (1:50 in A3)

FILE: B overall plan_20151120 v2
 DATE: 20151120

**Environmental
 Resources
 Management**

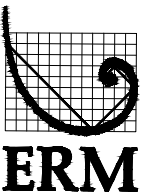

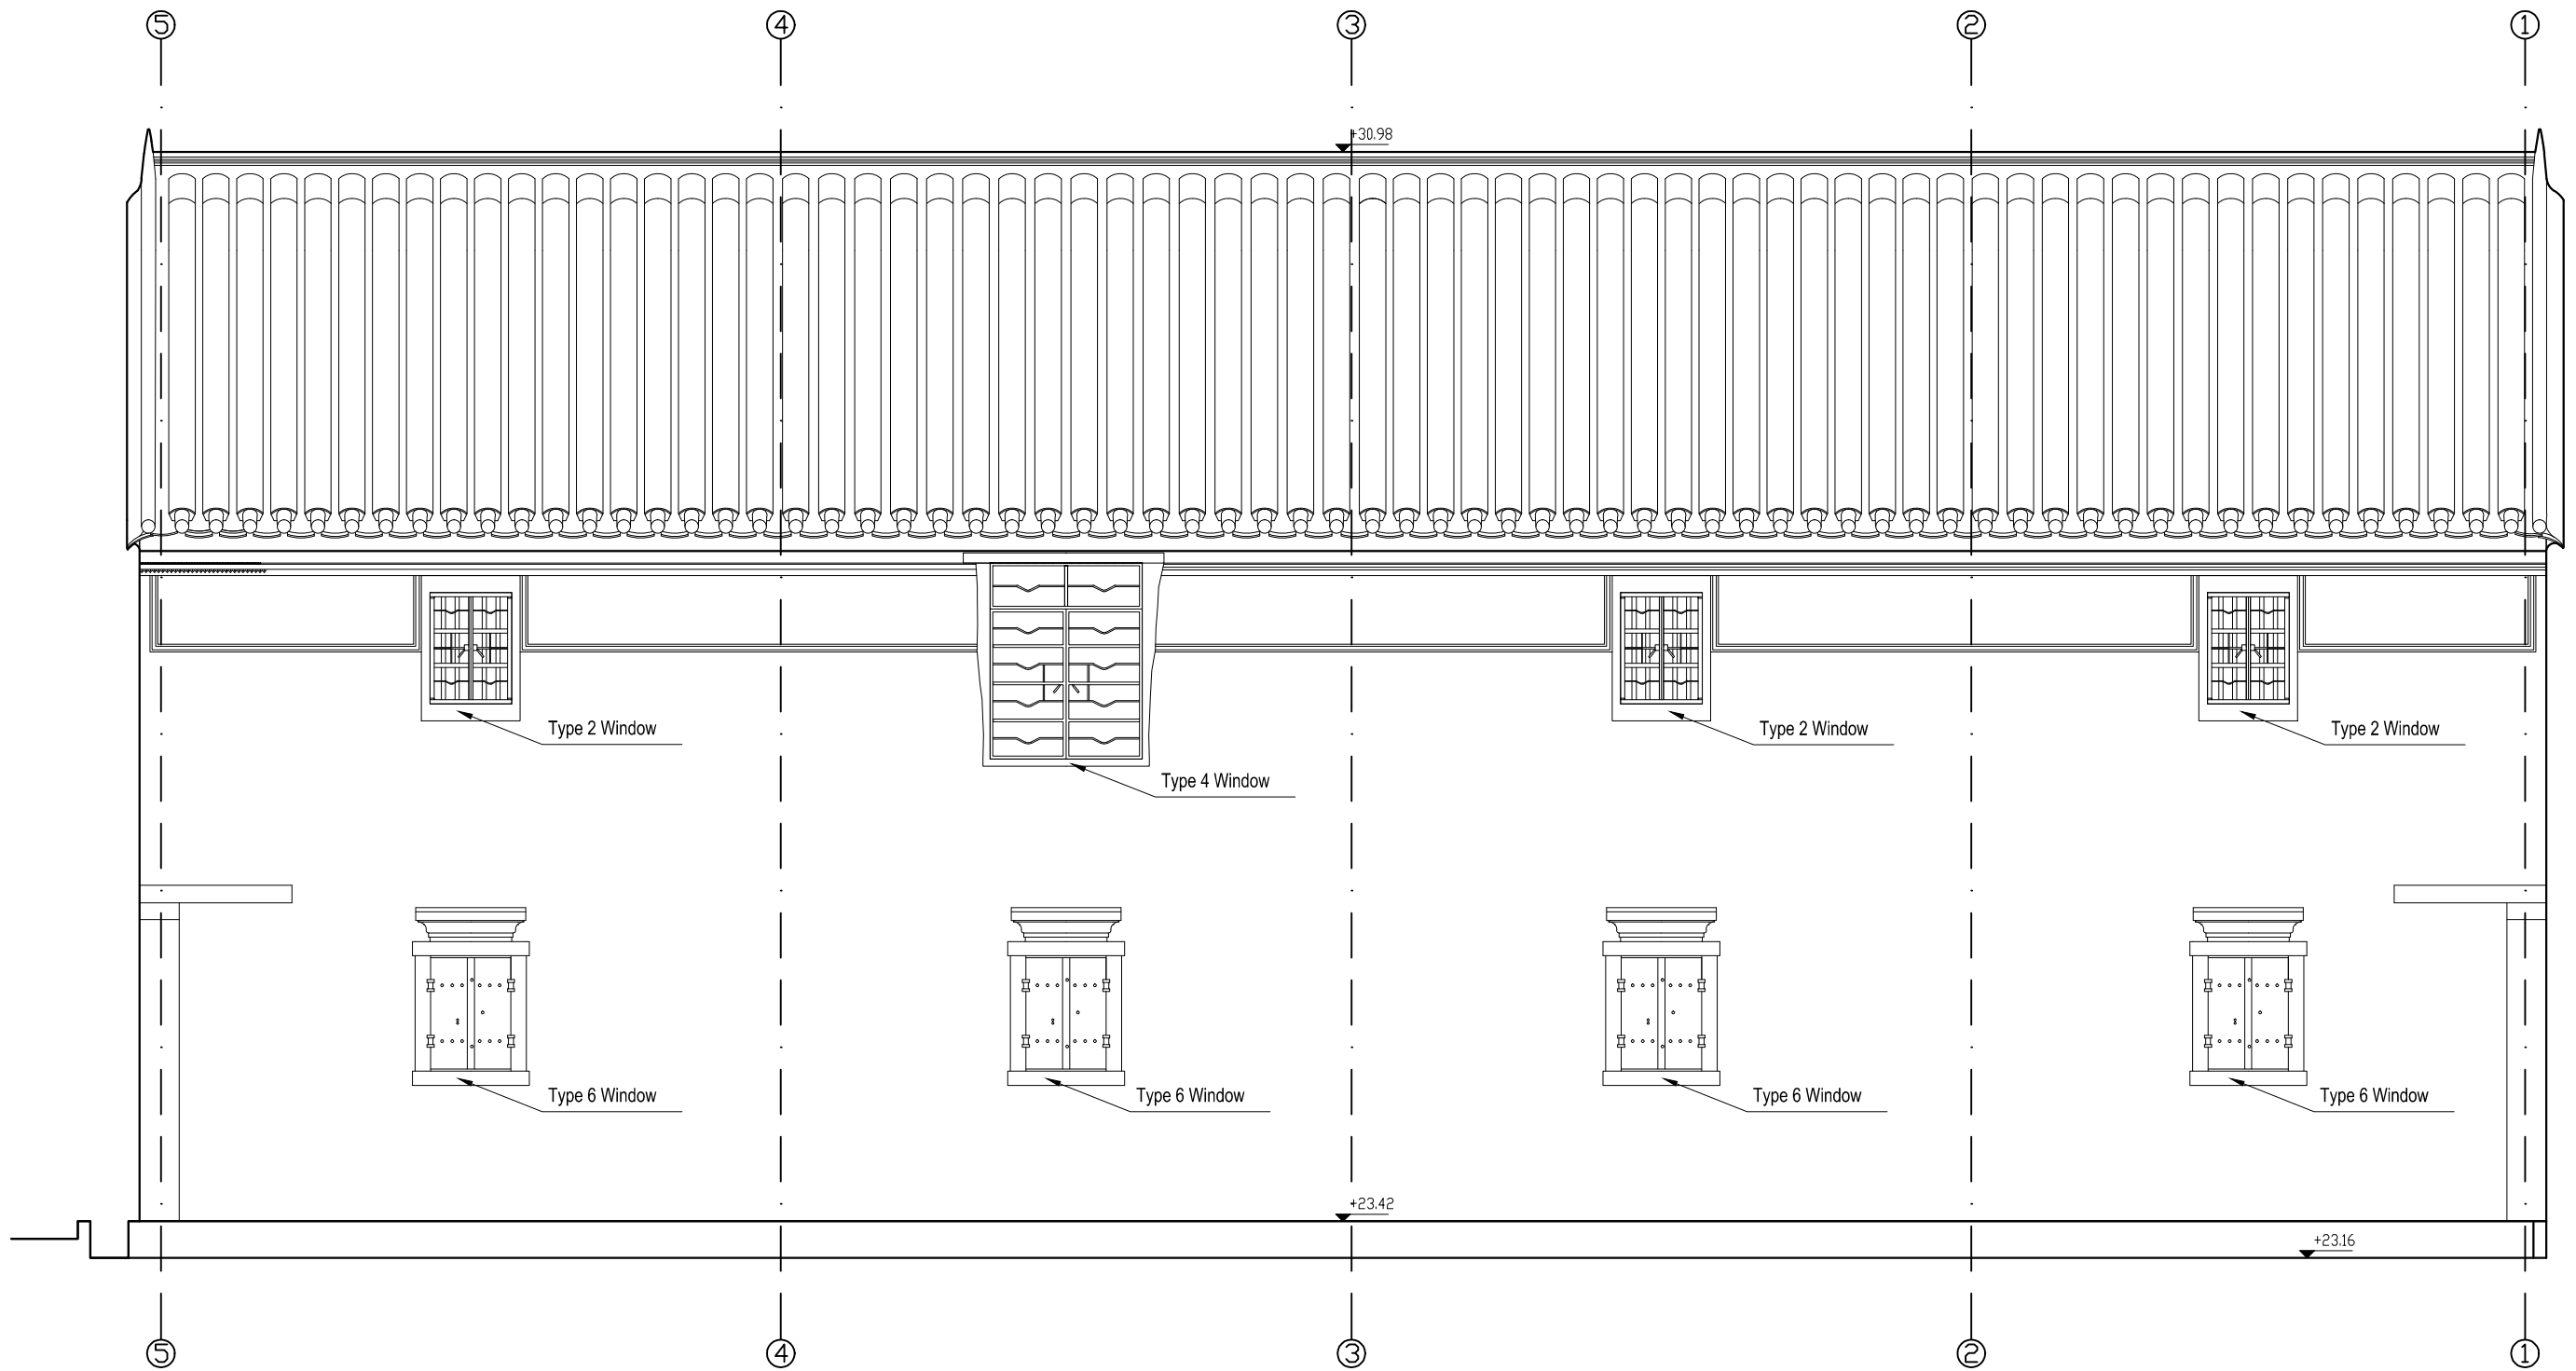


NHYW2015_BS64_D8

Back Elevation of BS64 (1:50 in A3)

FILE: B overall plan_20151120 v2
DATE: 20151120

Environmental
Resources
Management



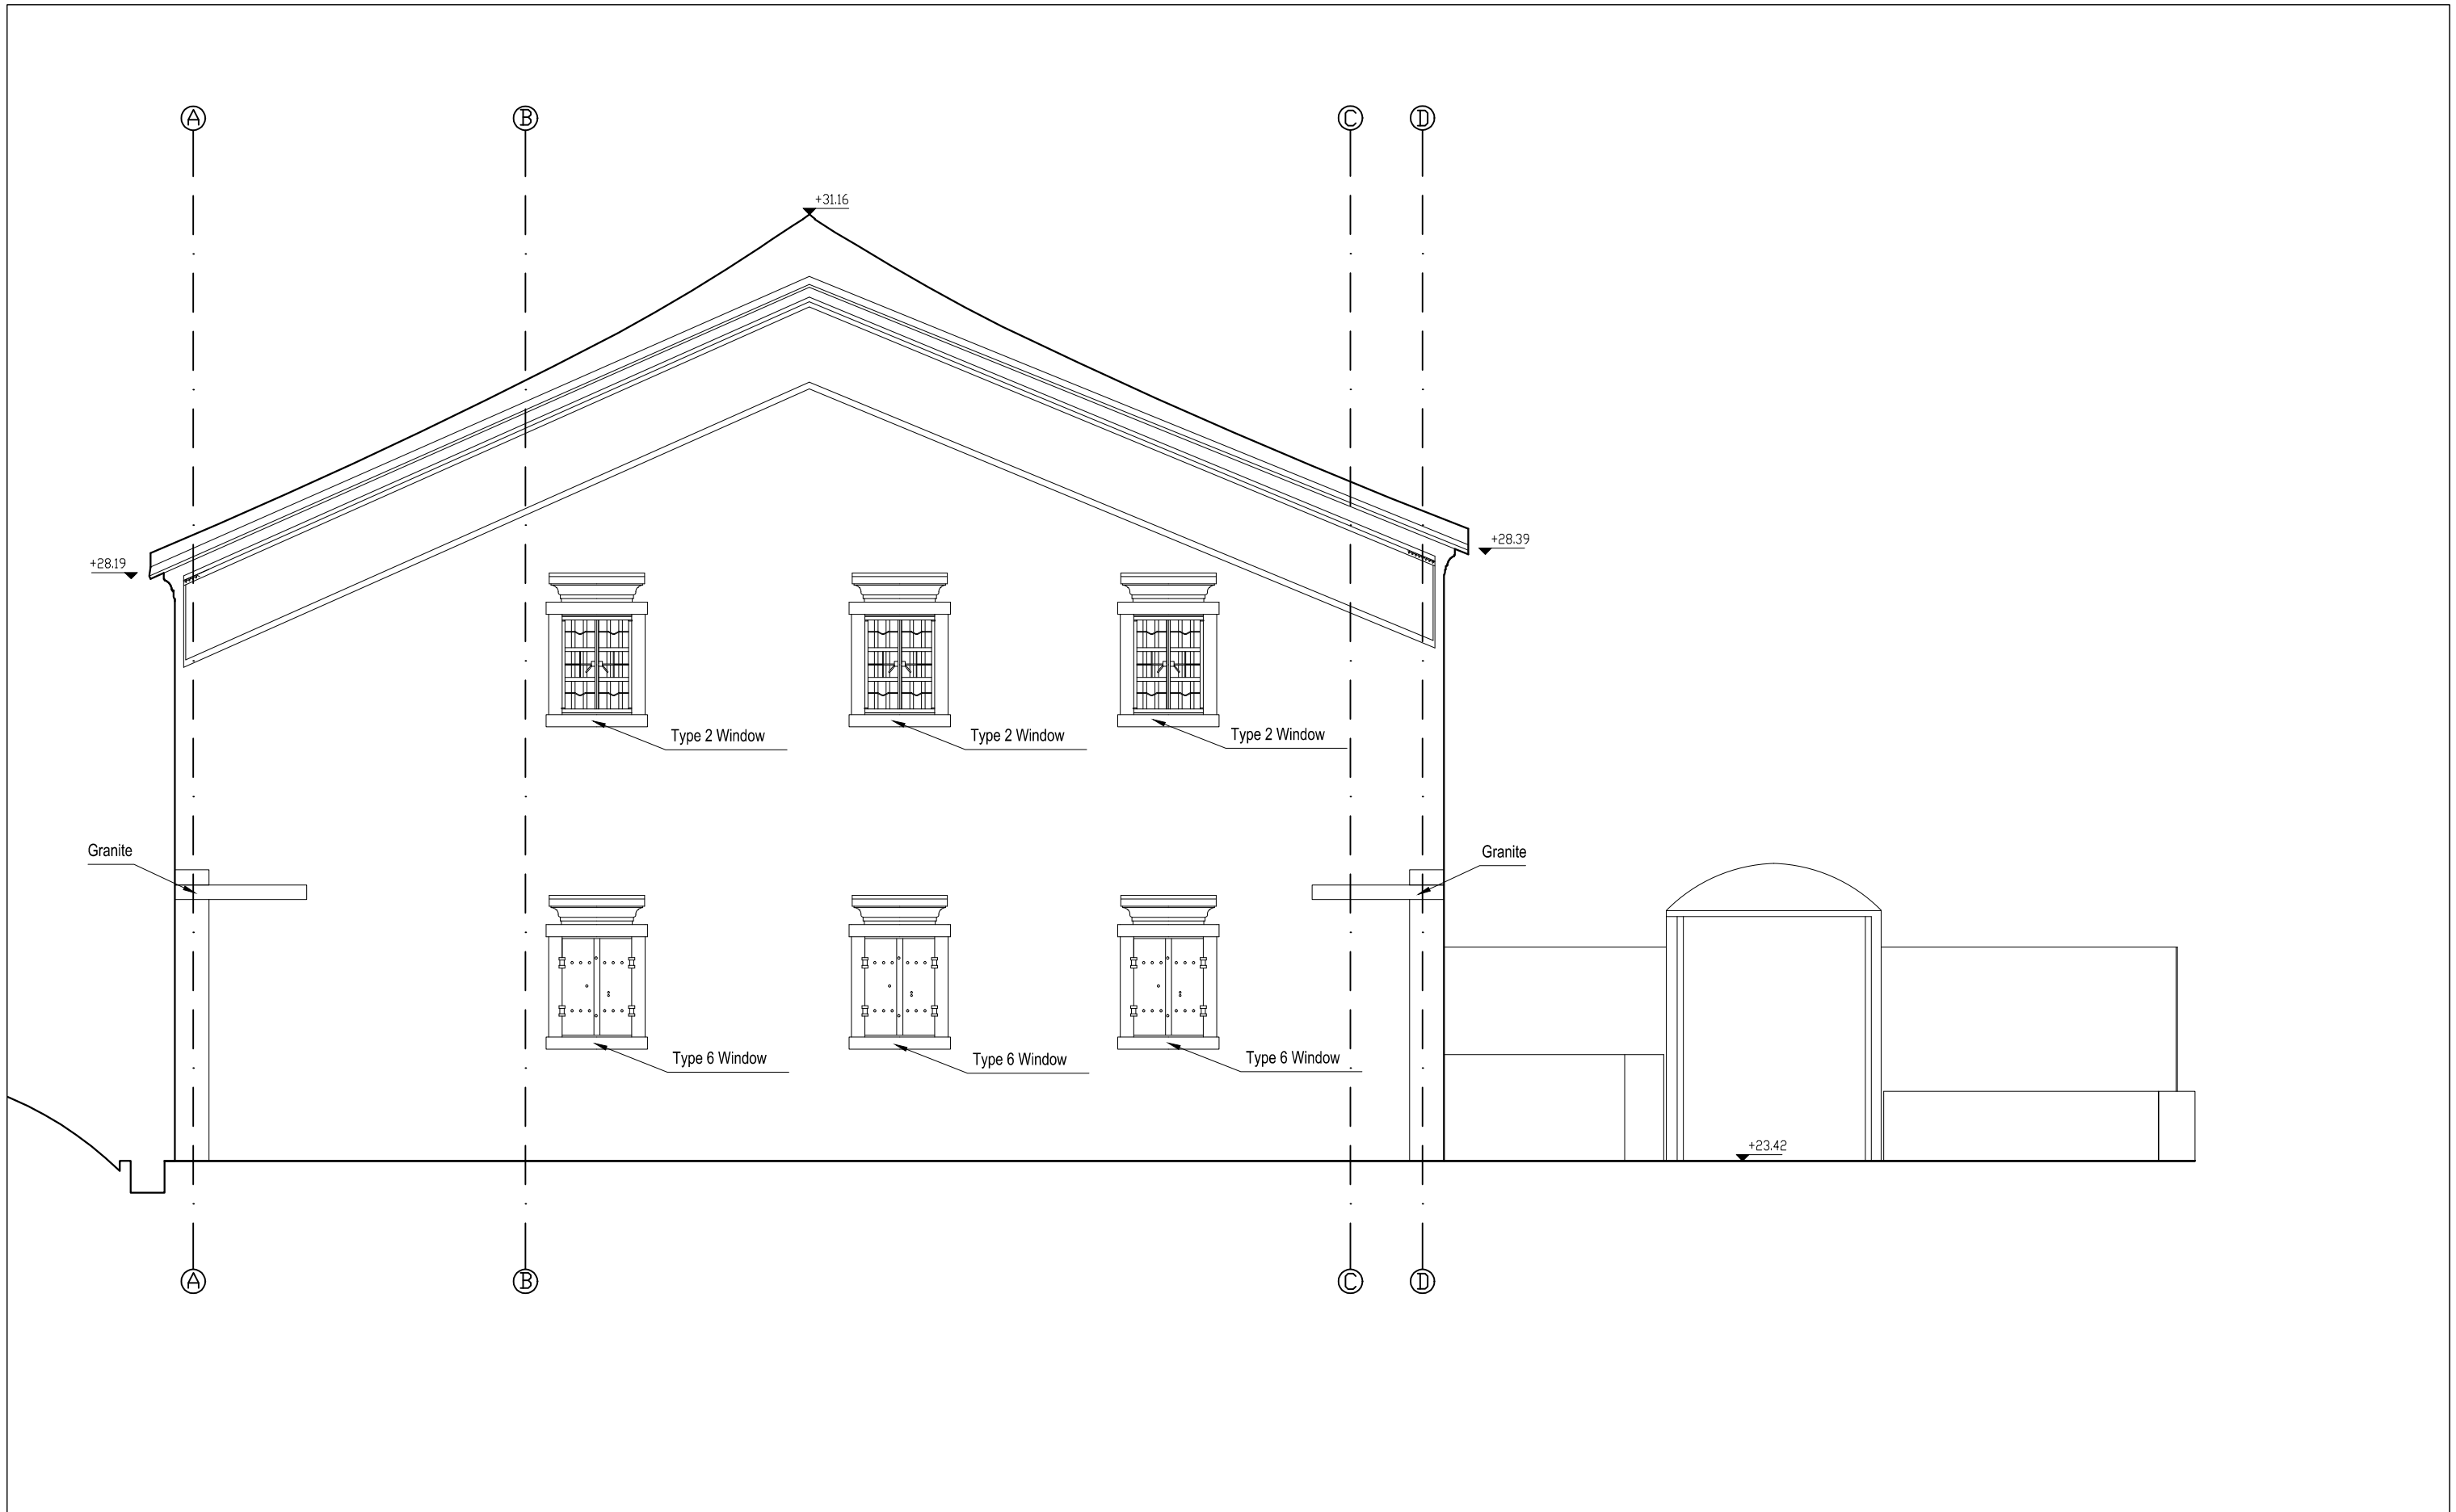


NHYW2015_BS64_D9

North Elevation of BS64 (1:50 in A3)

FILE: B overall plan_20151120 v2
DATE: 20151120

**Environmental
Resources
Management**



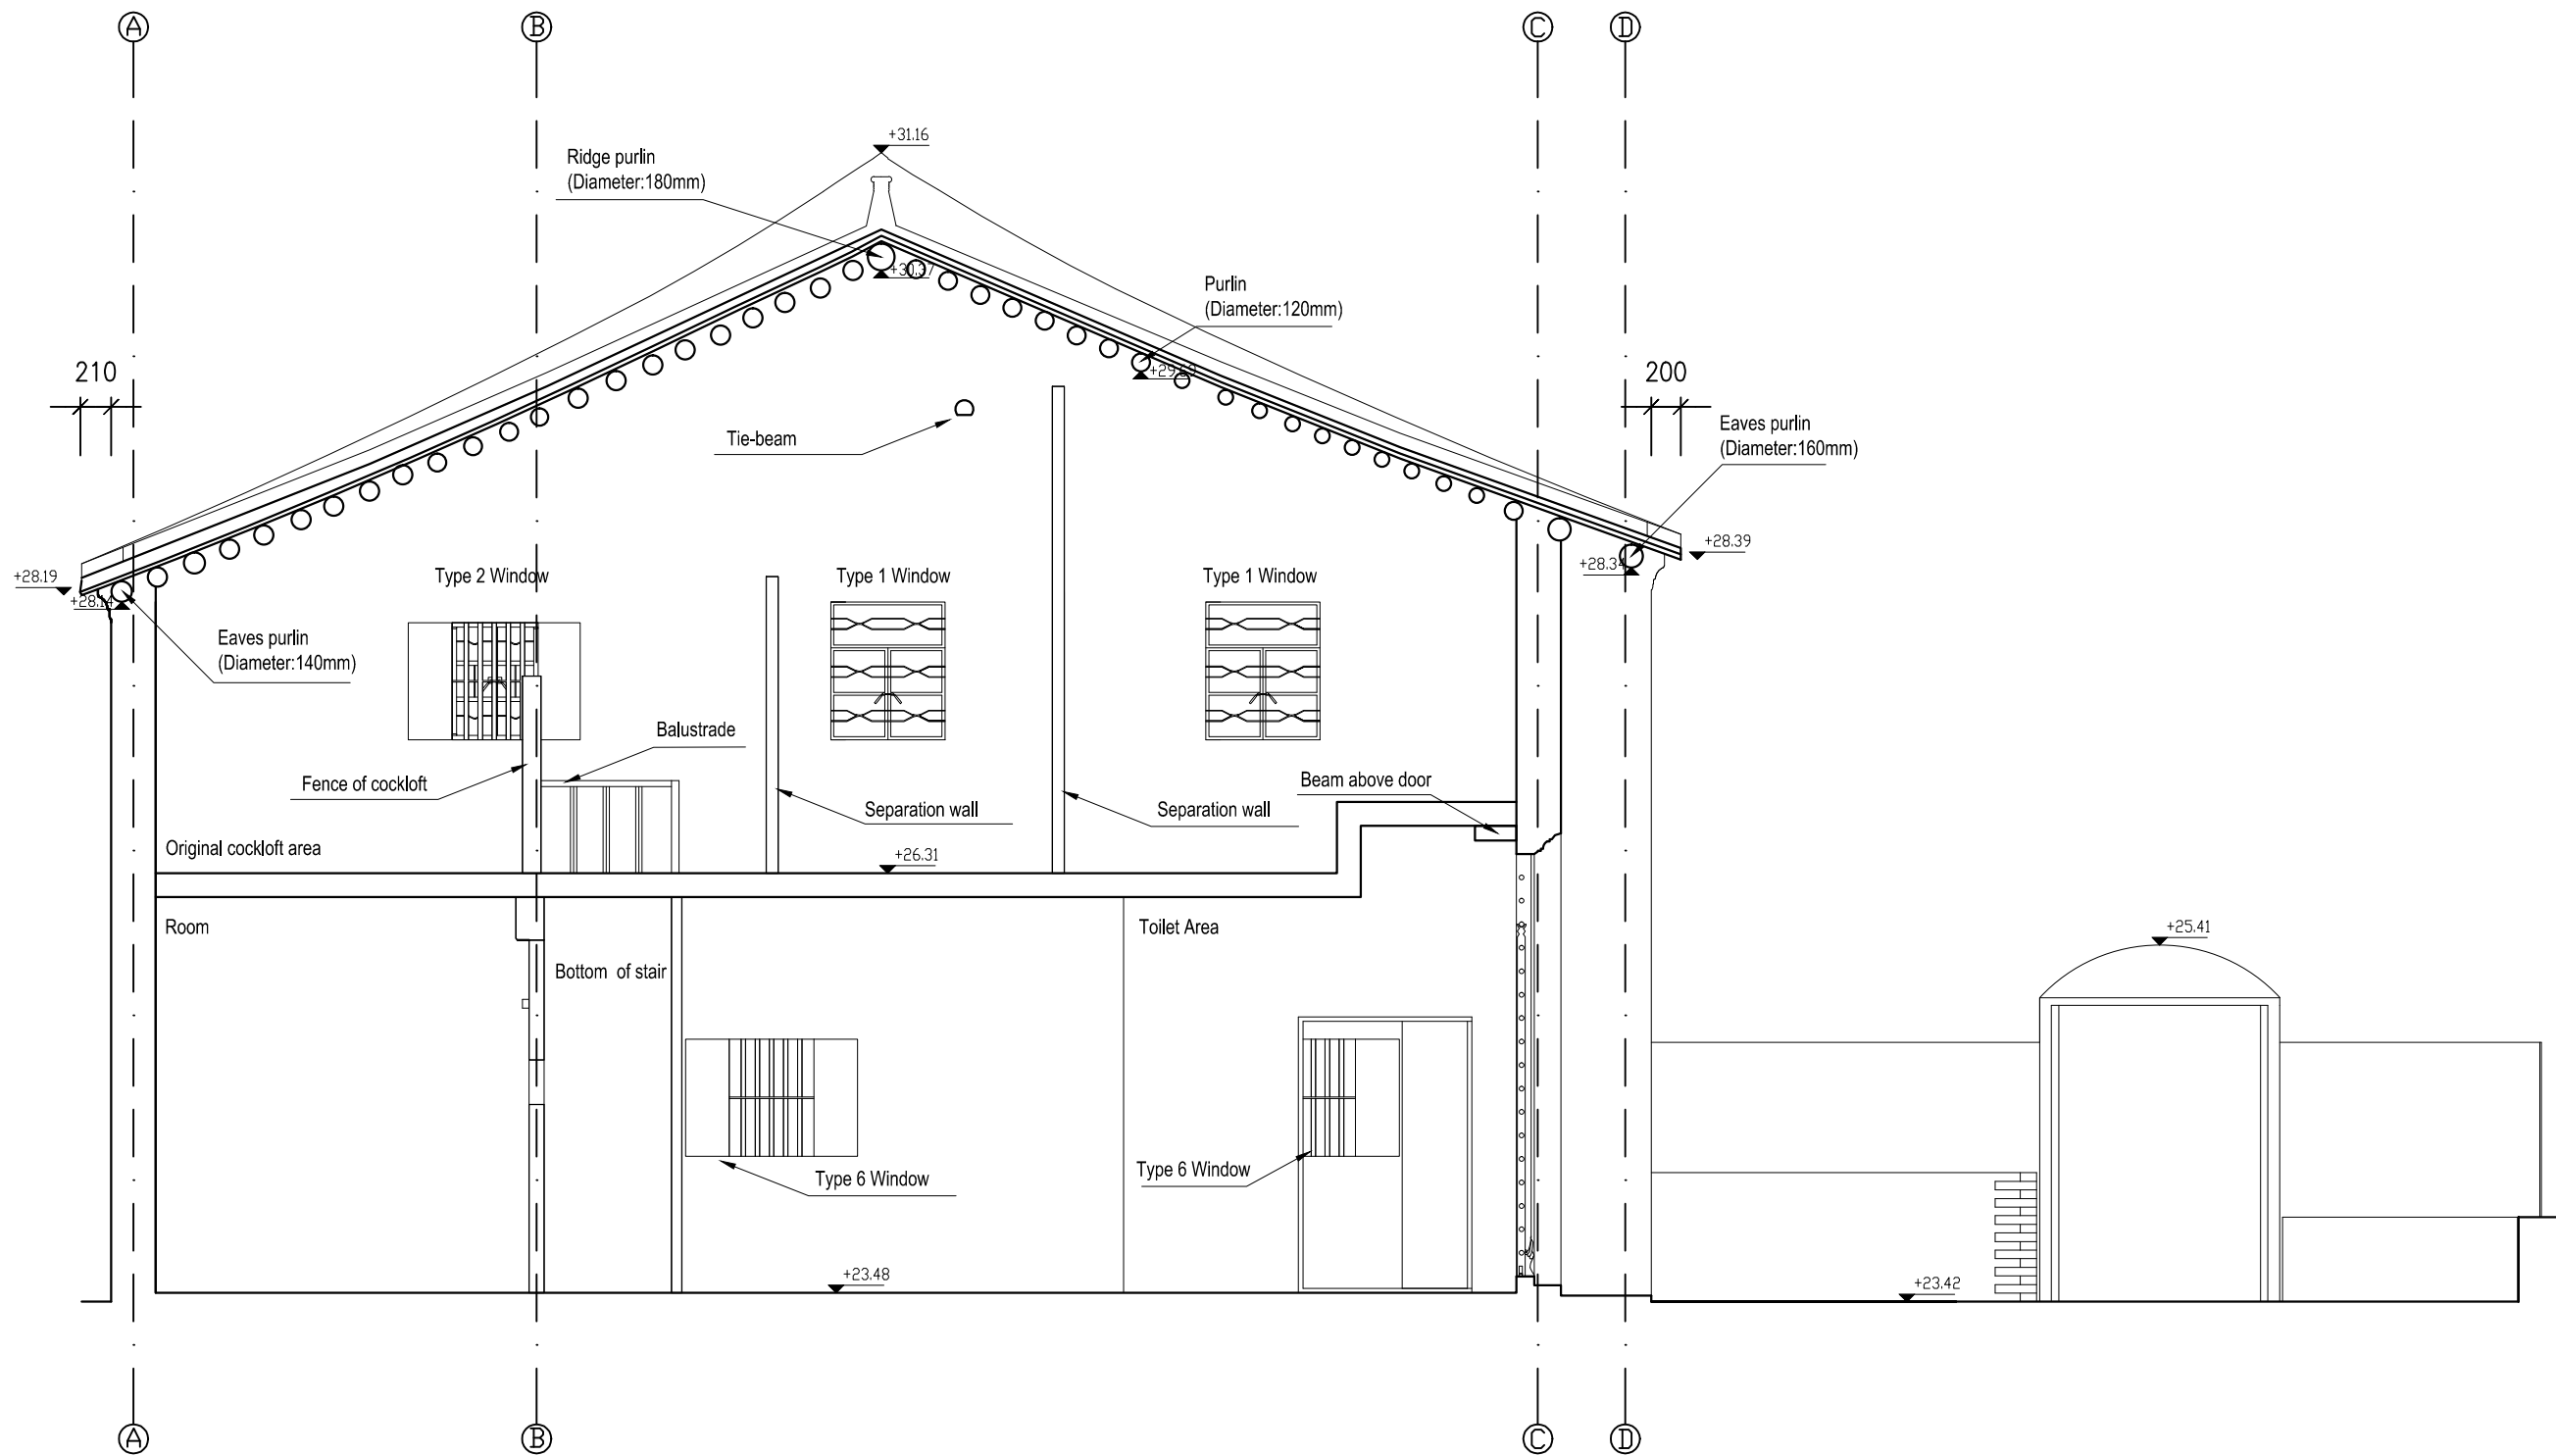



NHYW2015_BS64_D10

C-C Section of BS64 (BS64-1) (1:50 in A3)

FILE: B overall plan_20151120 v2
DATE: 20151125

Environmental
Resources
Management

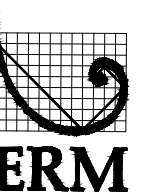

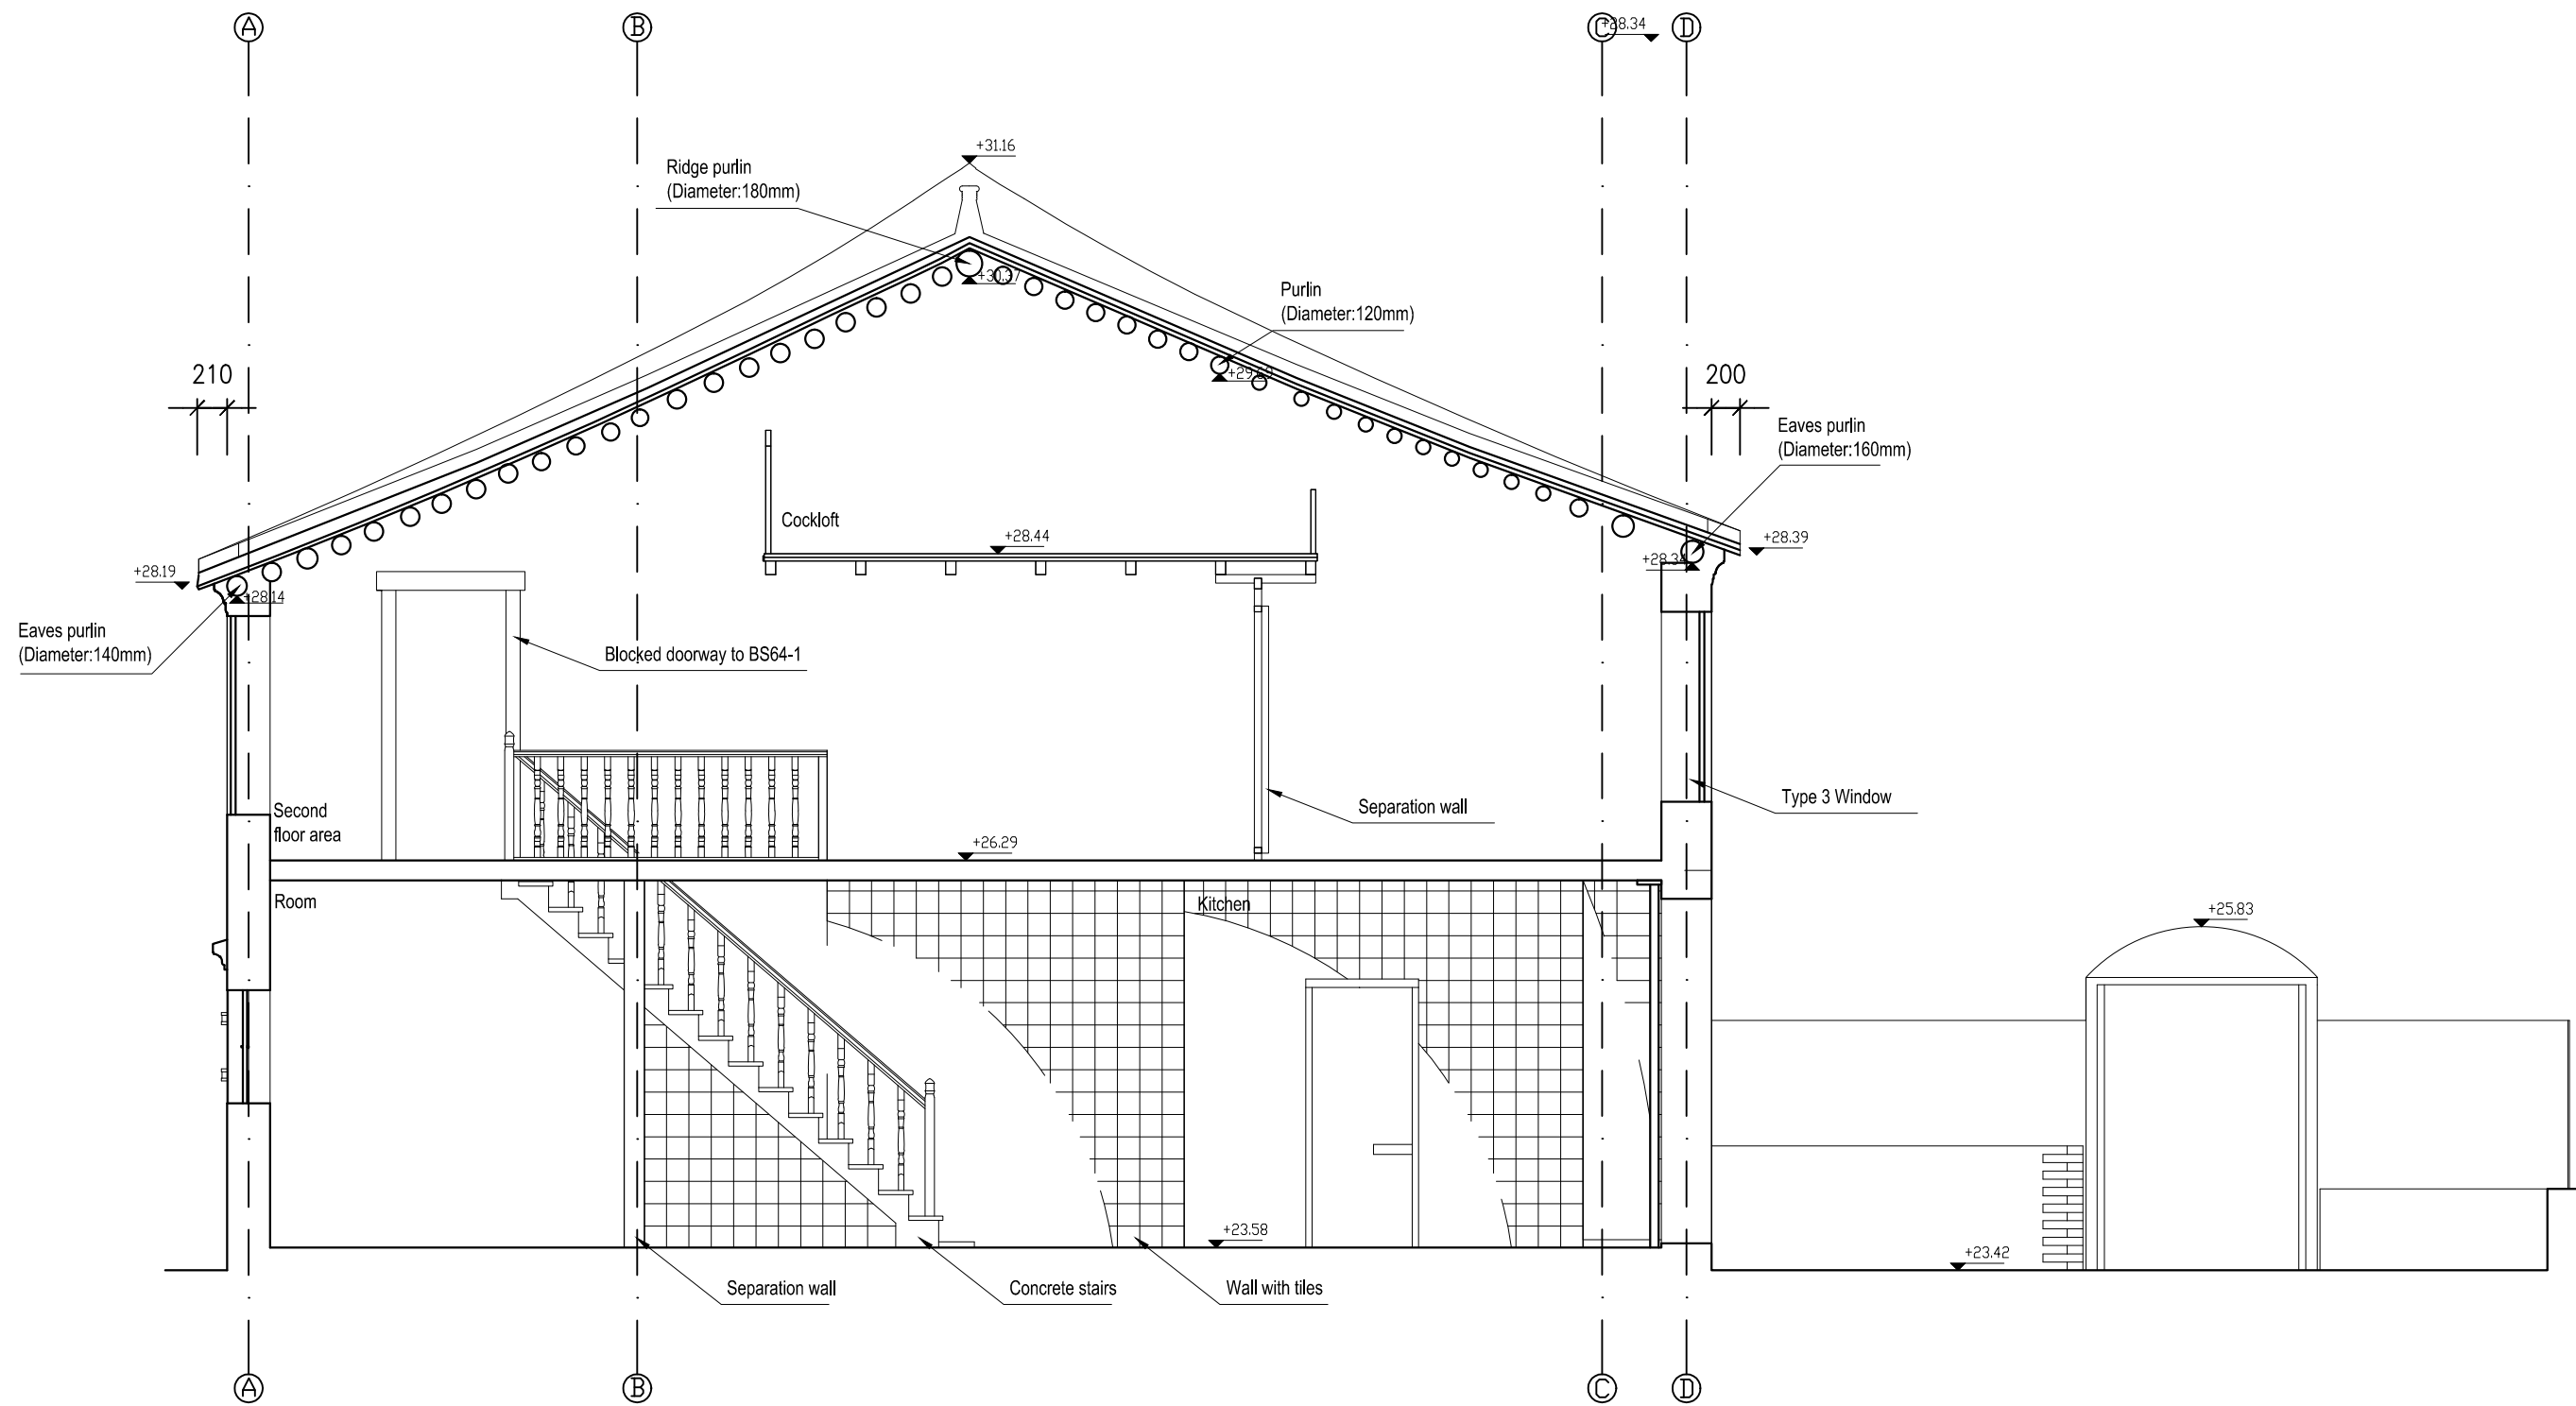



NHYW2015_BS64_D11

D-D Section of BS64 (BS64-2) (1:50 in A3)

FILE: B overall plan_20151120 v2
DATE: 20151125

Environmental
Resources
Management

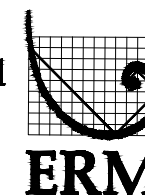

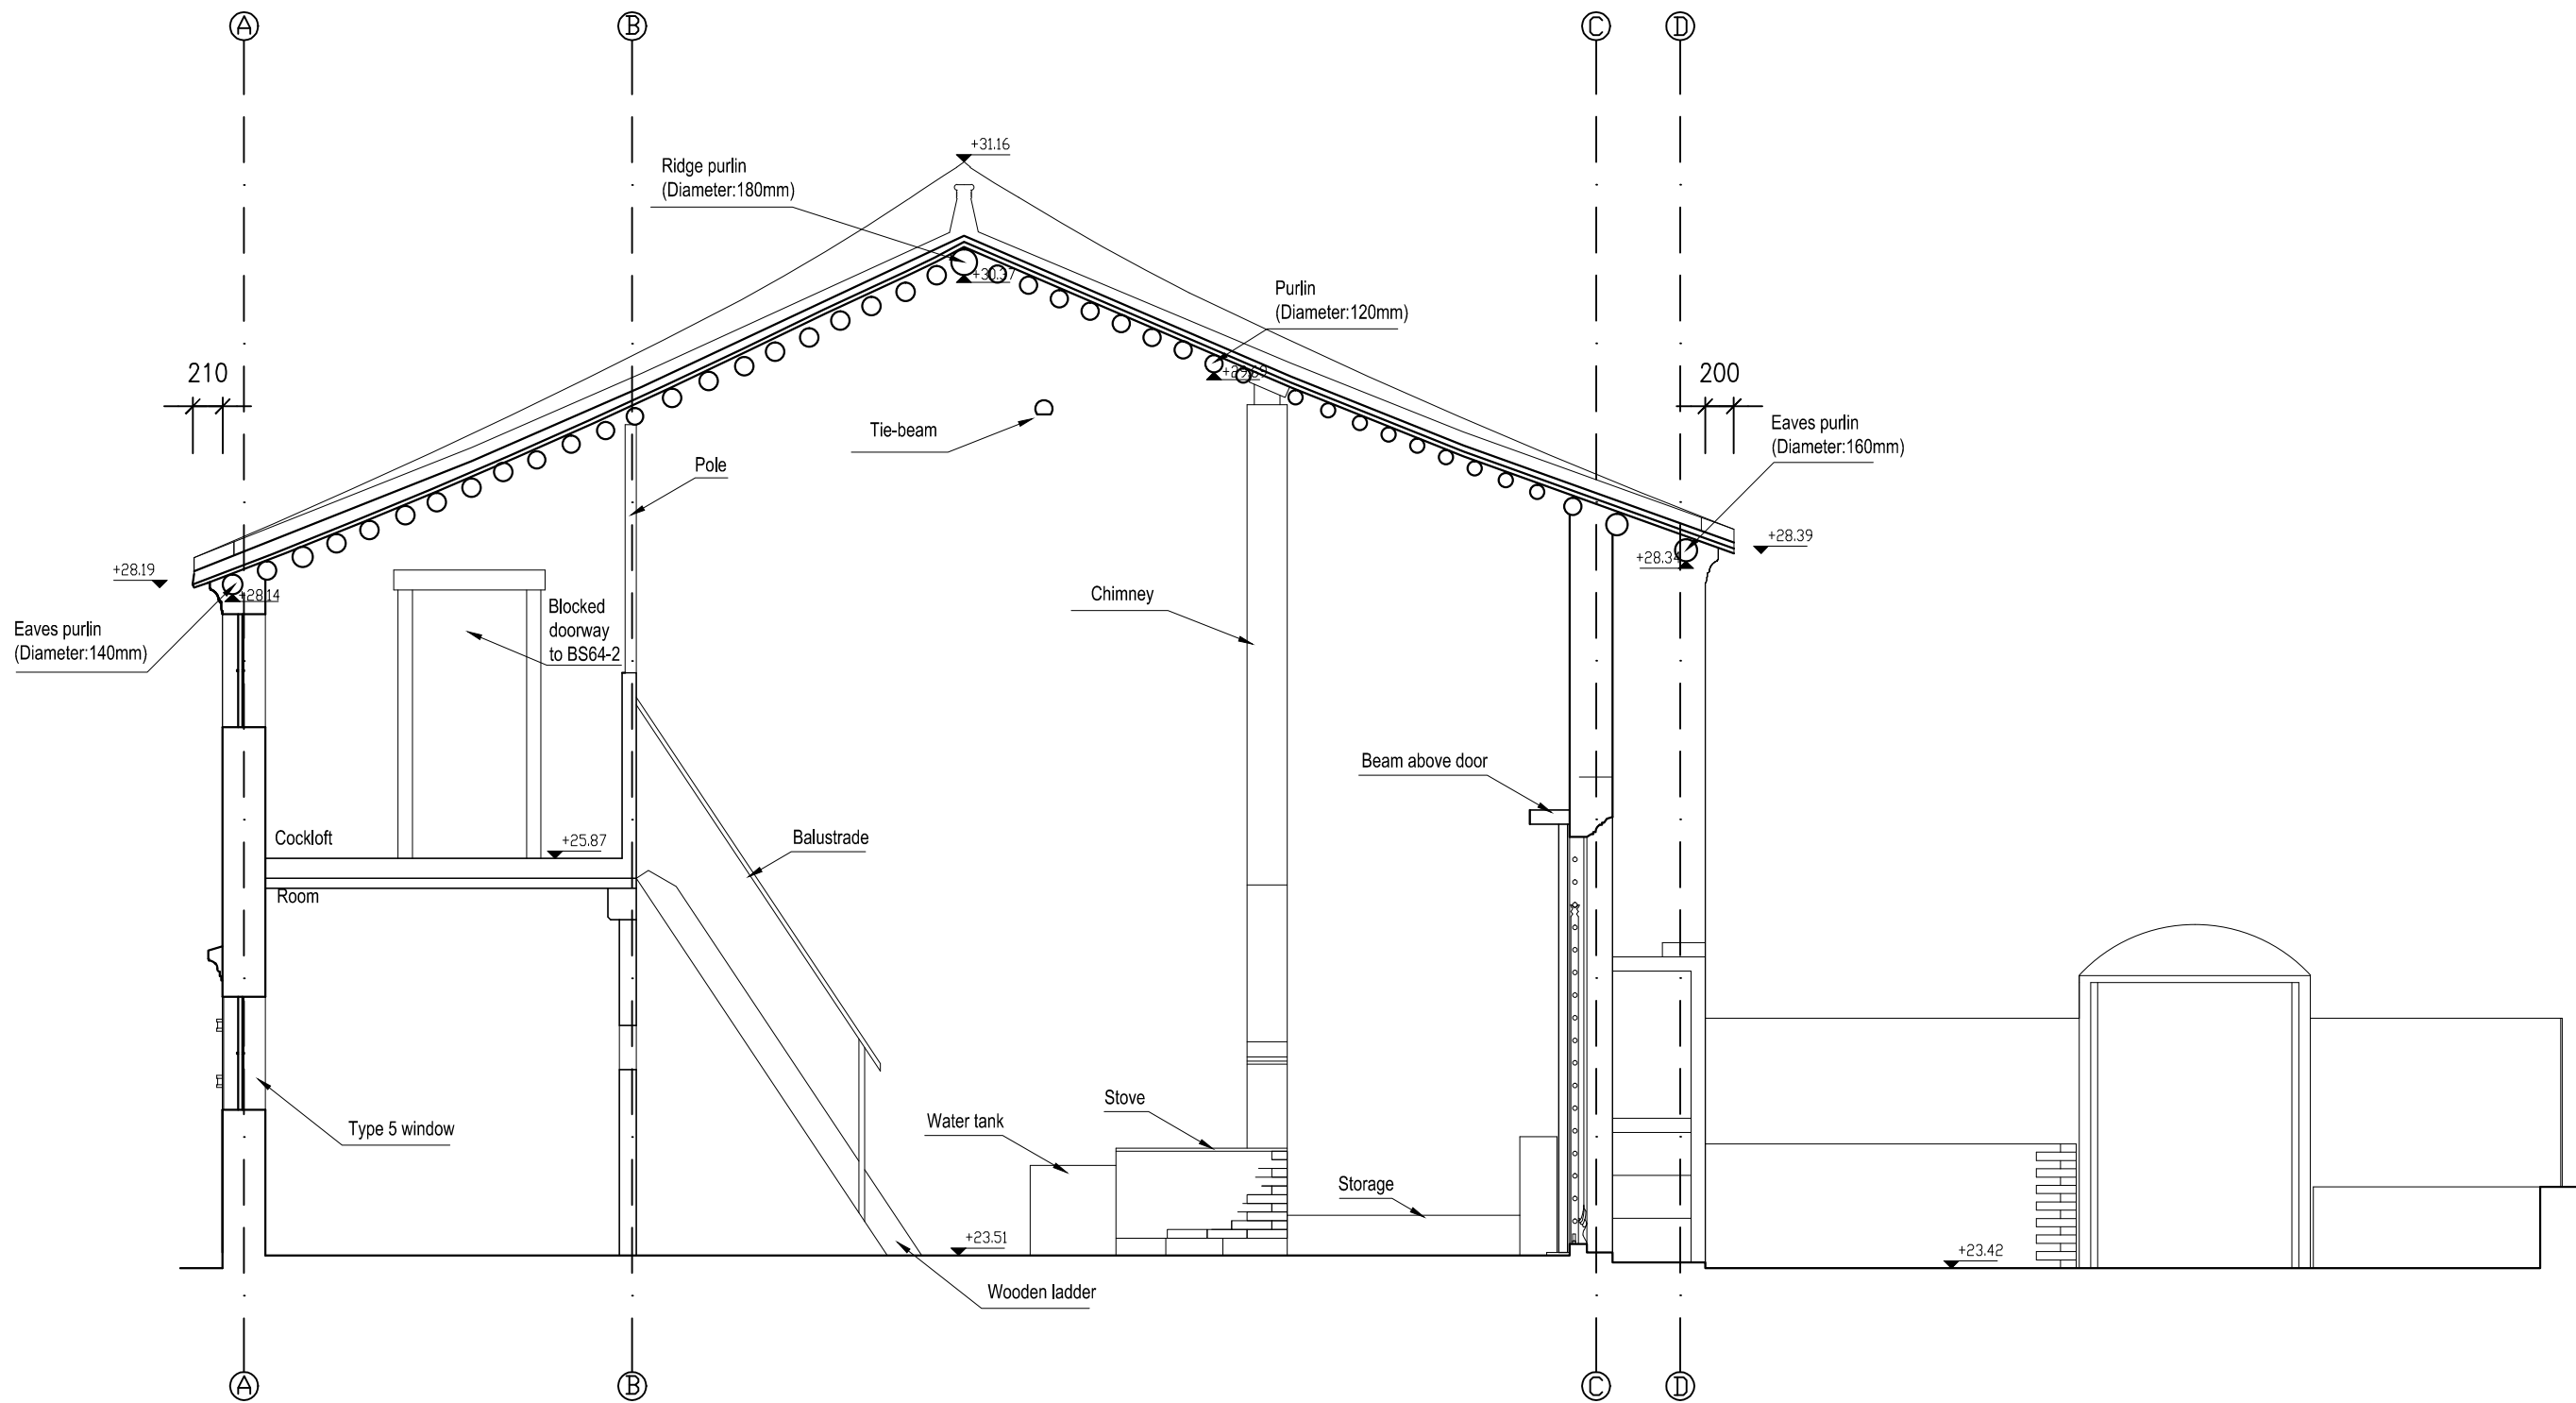


NHYW2015_BS64_D12

E-E Section of BS64 (BS64-3) (1:50 in A3)

FILE: B overall plan_20151120 v2
DATE: 20151125

Environmental
Resources
Management



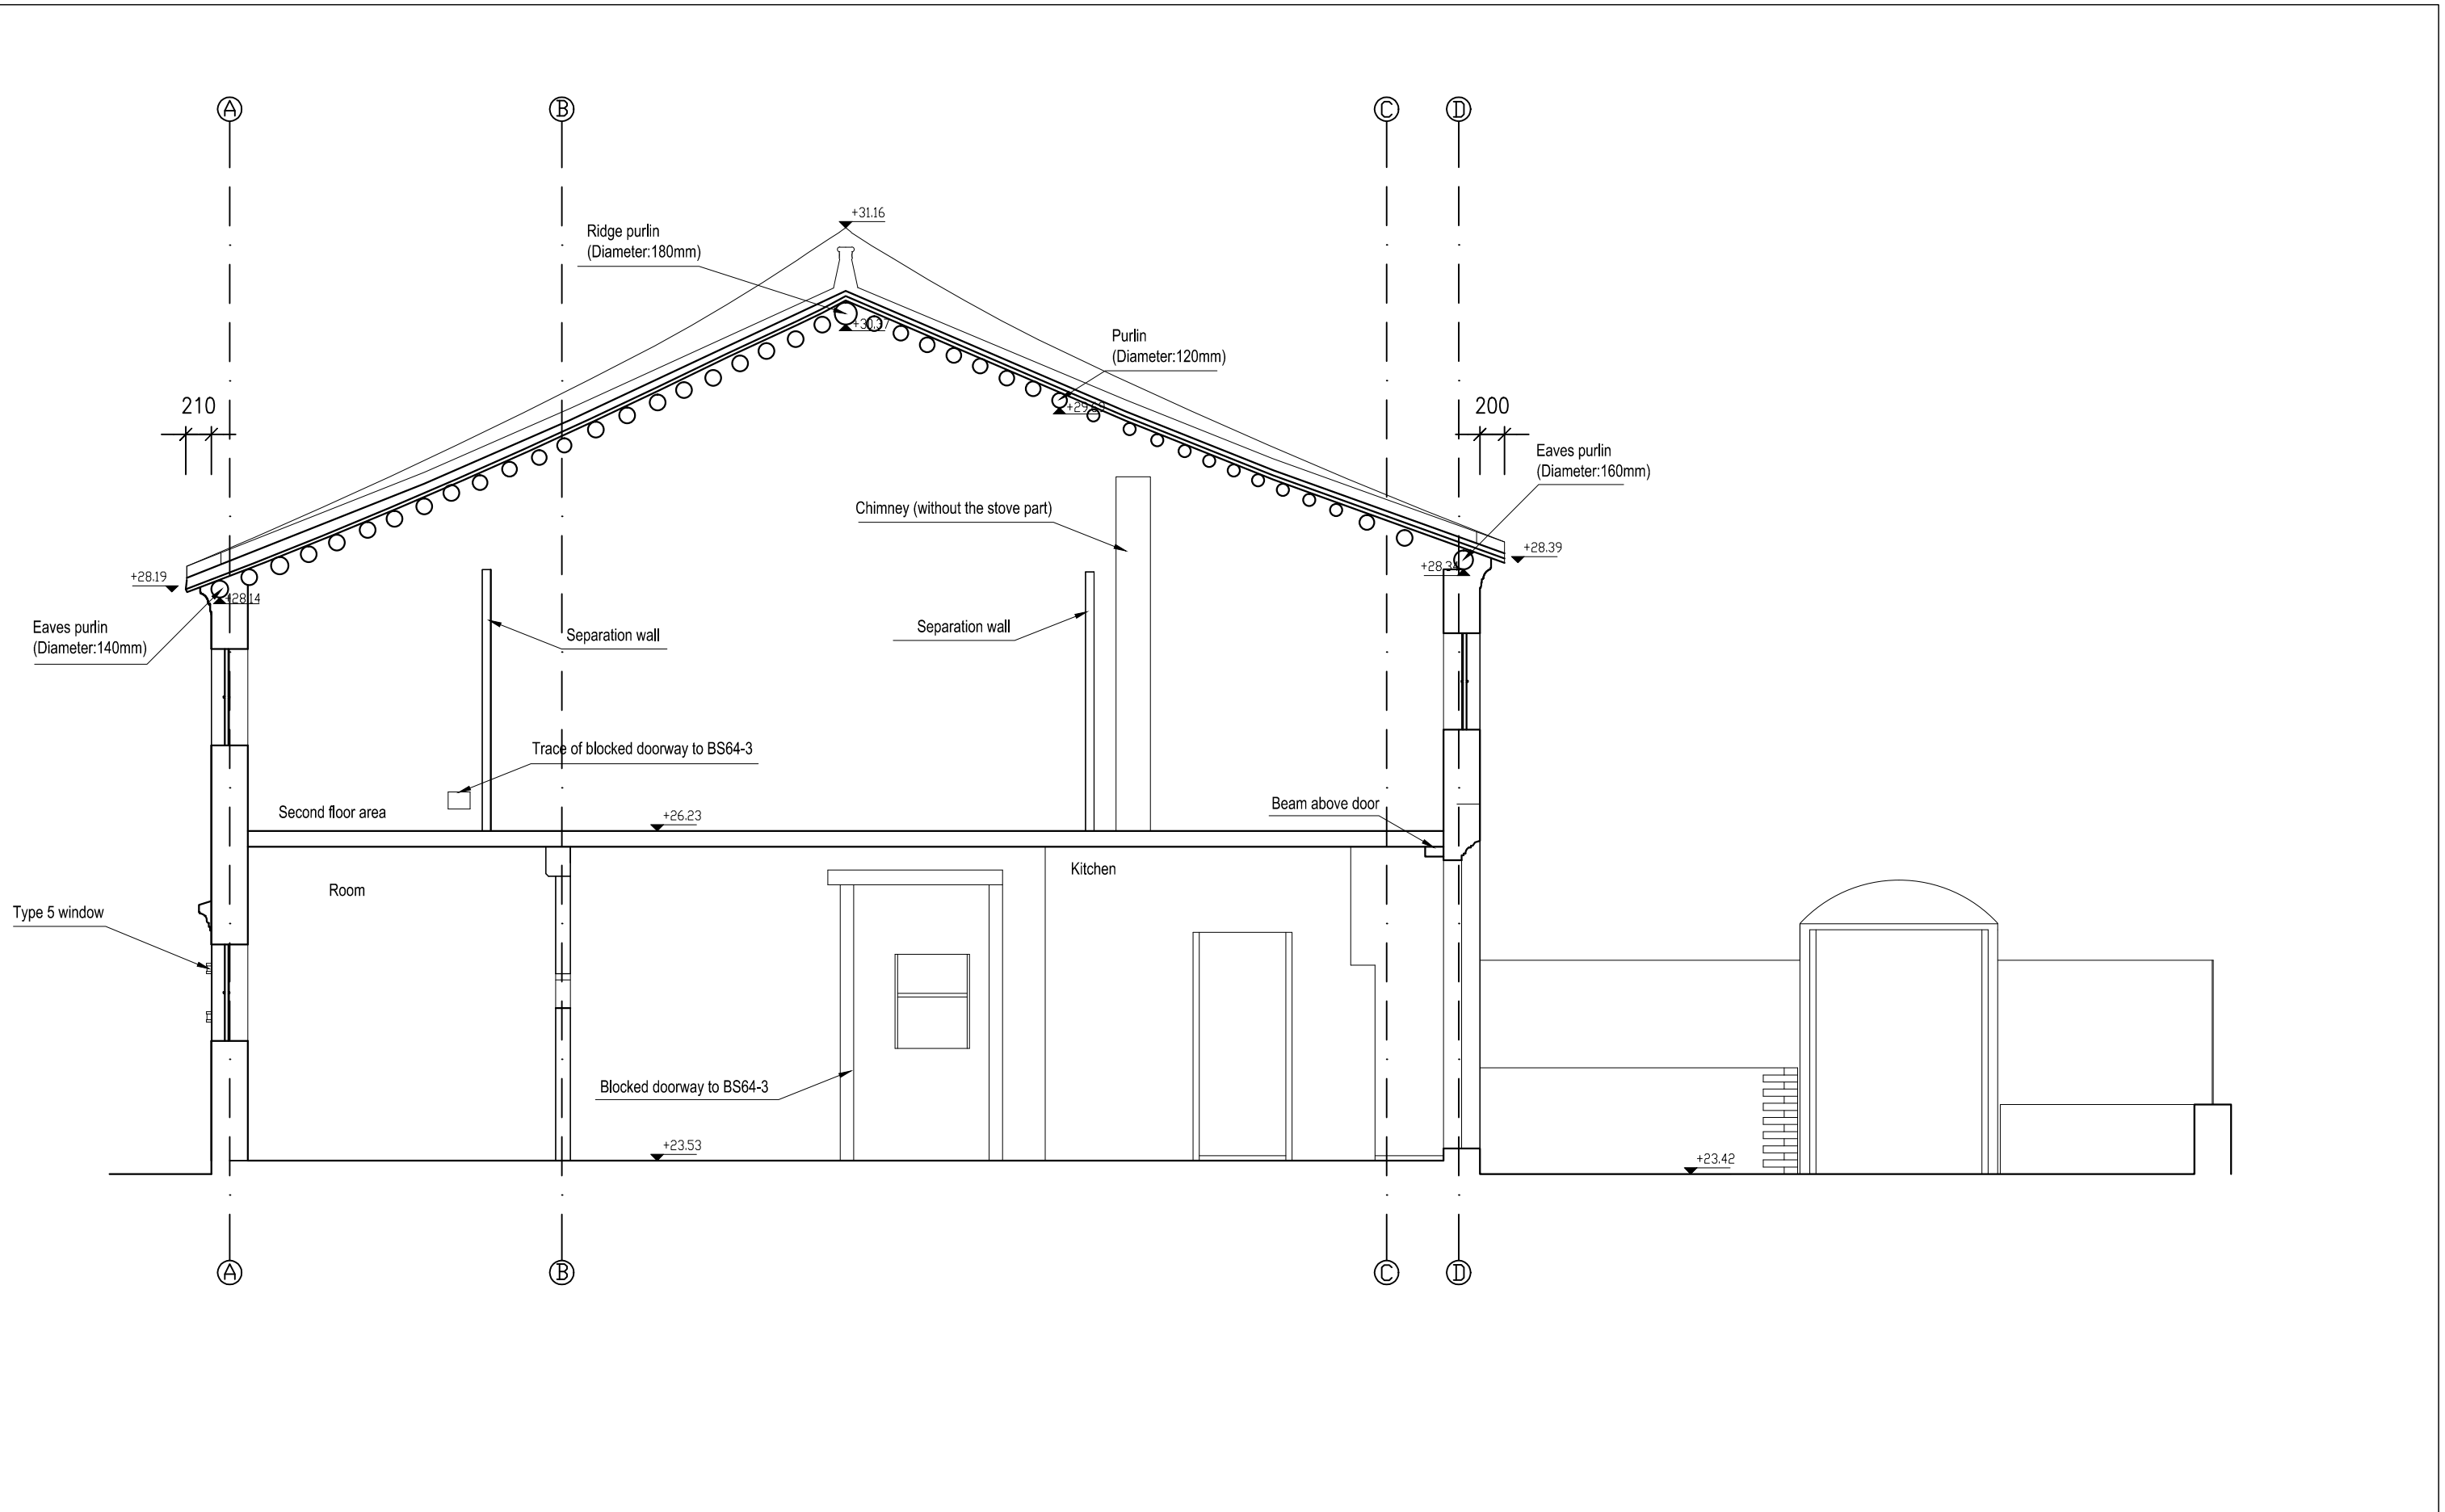



NHYW2015_BS64_D13

F-F Section of BS64 (BS64-4) (1:50 in A3)

FILE: B overall plan_20151120 v2
DATE: 20151125

Environmental
Resources
Management

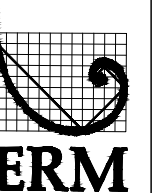

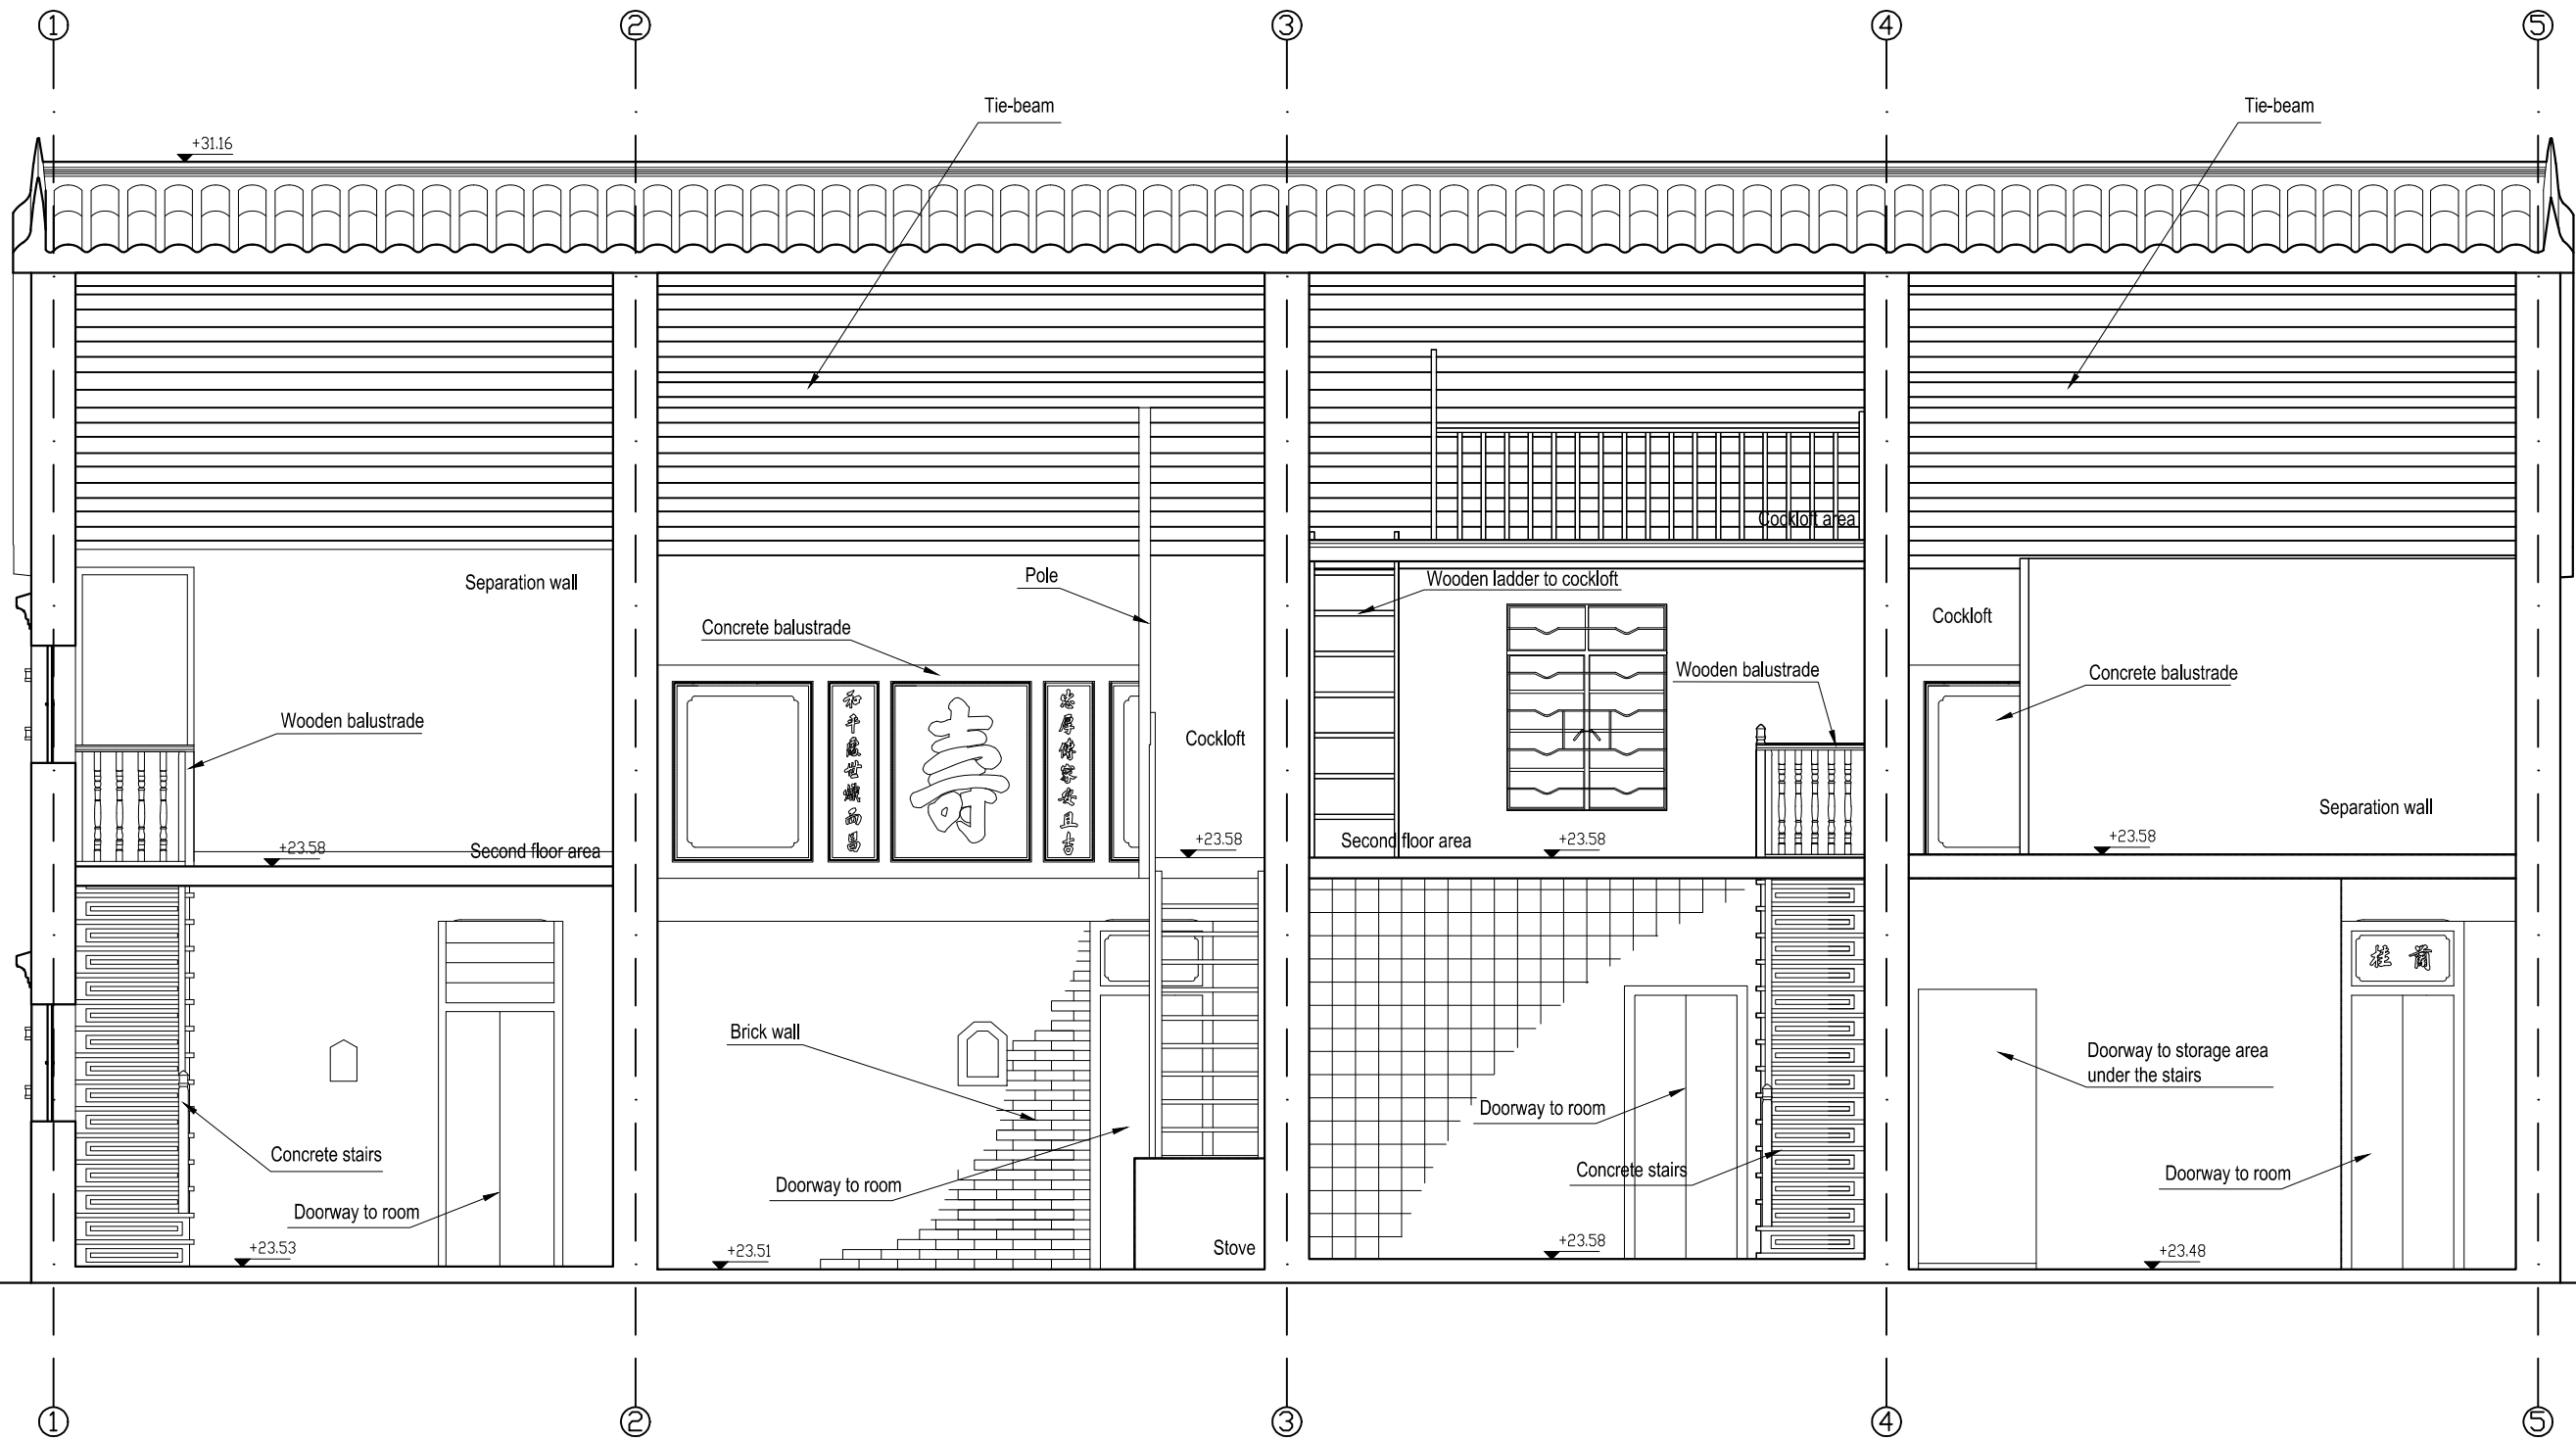


NHYW2015_BS64_D14

A-A Section of BS64 (1:50 in A3)

FILE: B overall plan_20151120 v2
DATE: 20151120

Environmental
Resources
Management



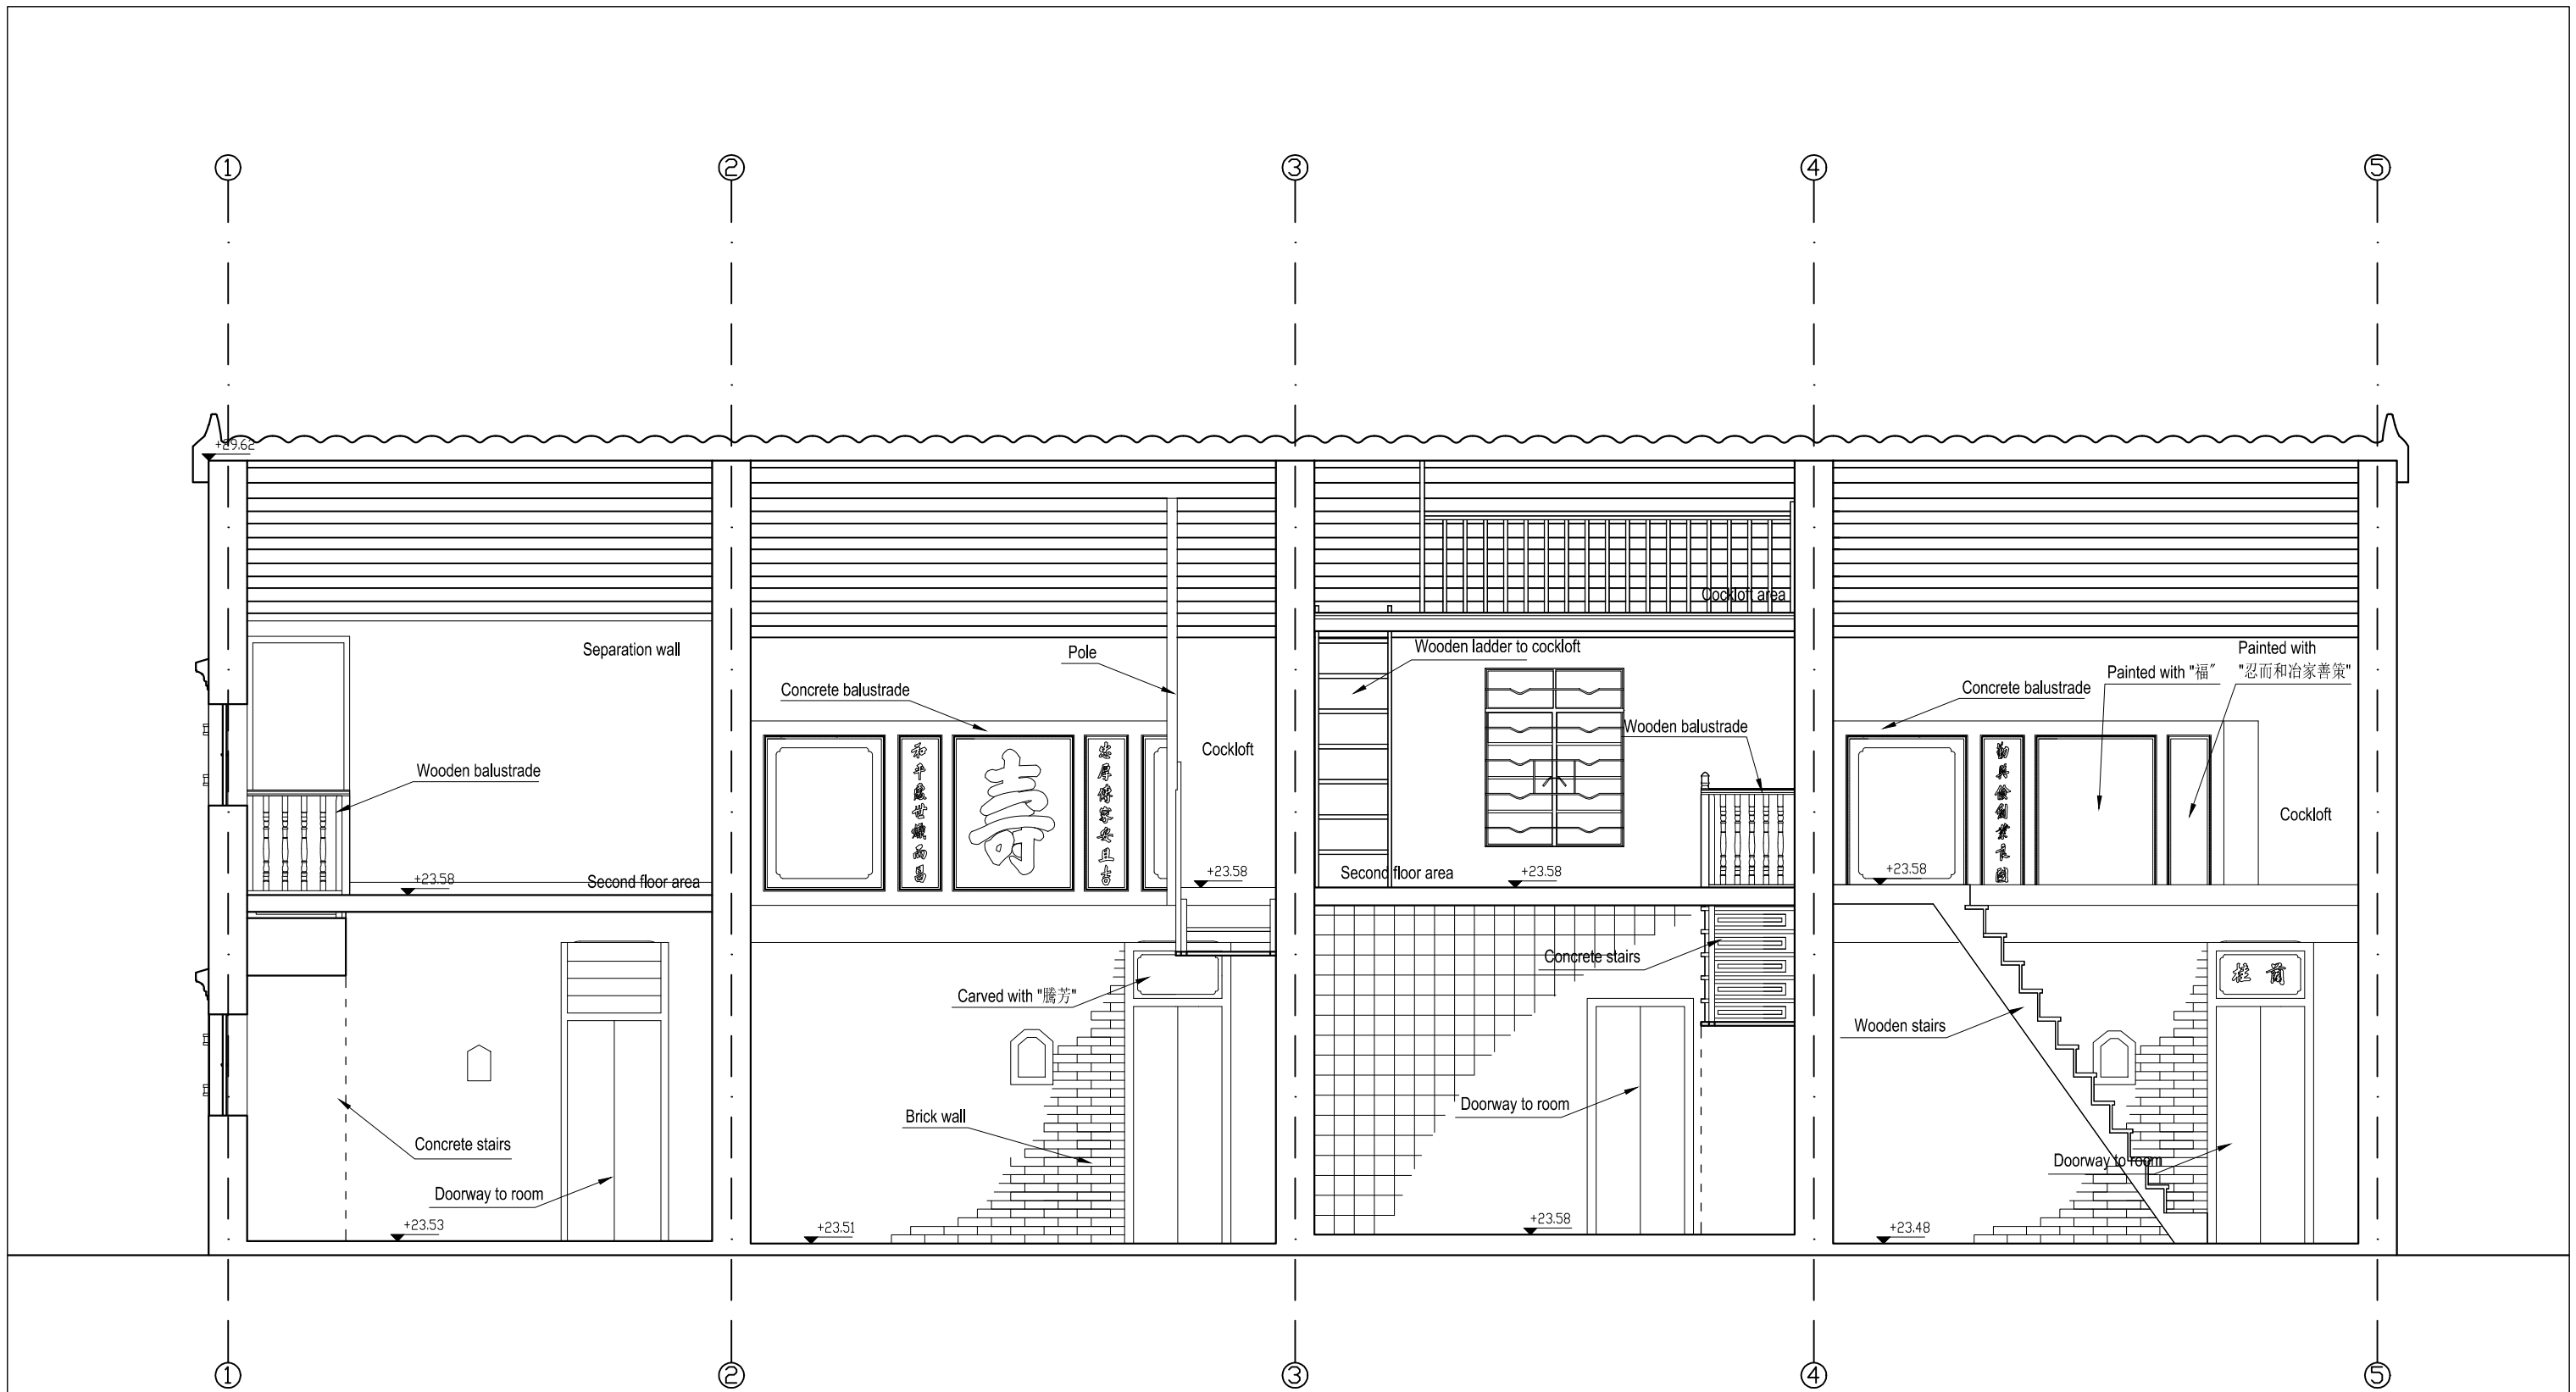



NHYW2015_BS64_D15

B-B Section of BS64 (1:50 in A3)


FILE: B overall plan_20151120 v2
DATE: 20151120

Environmental
Resources
Management

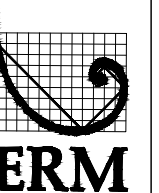


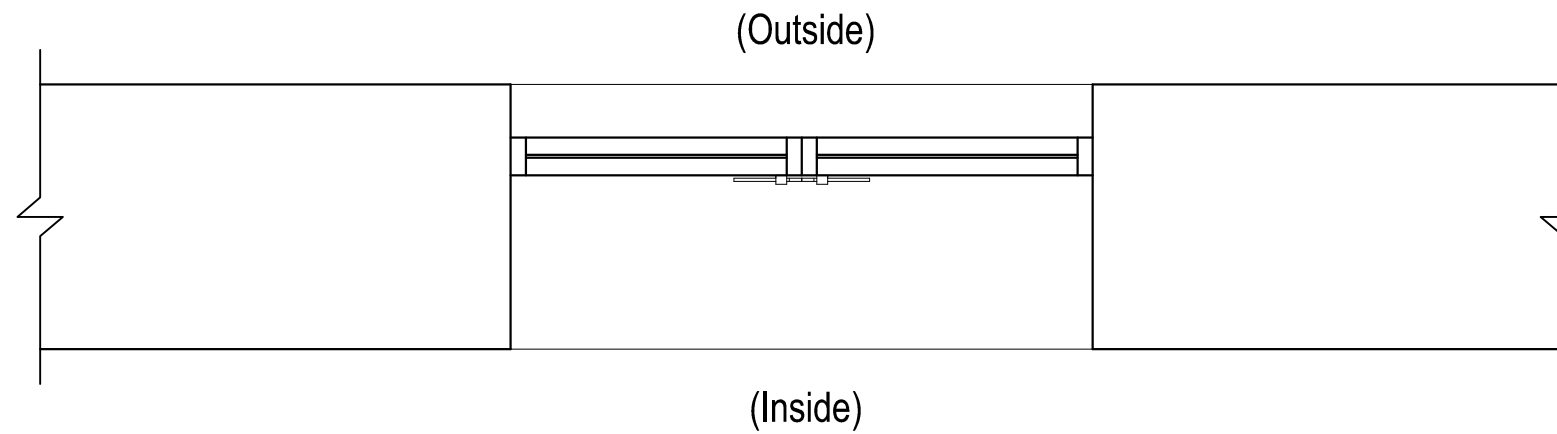


Plan

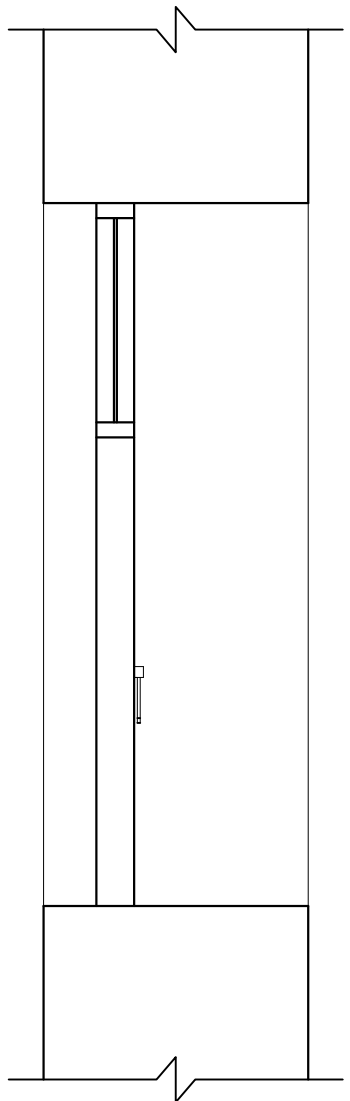


Section

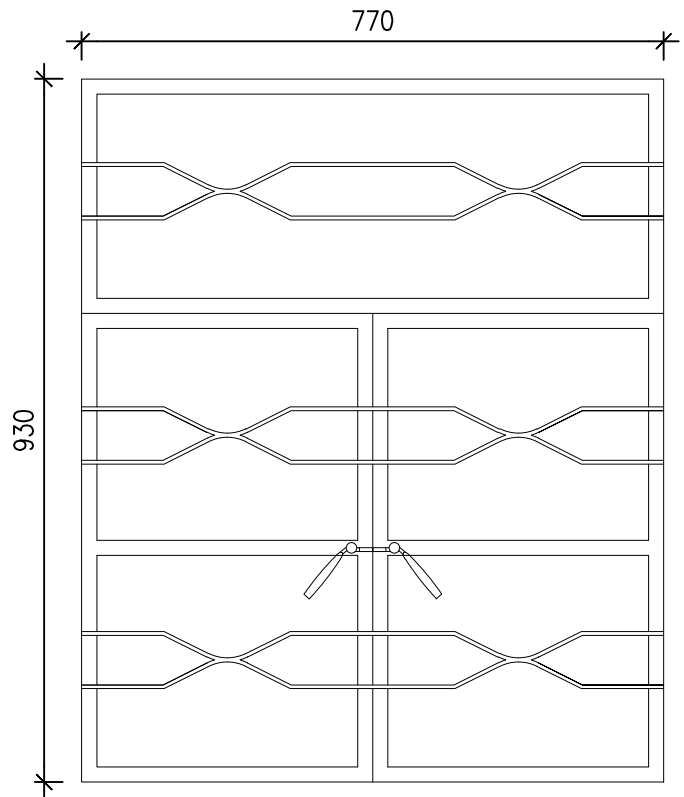


Indoor Elevation

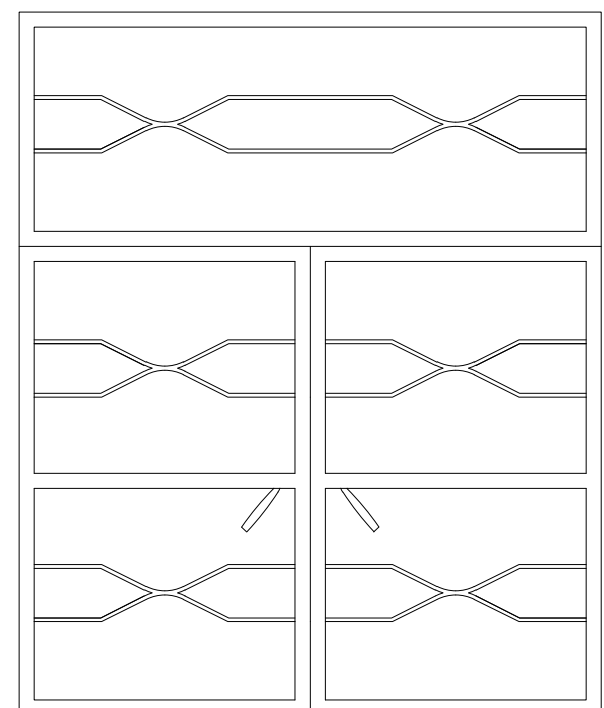


Outdoor Elevation

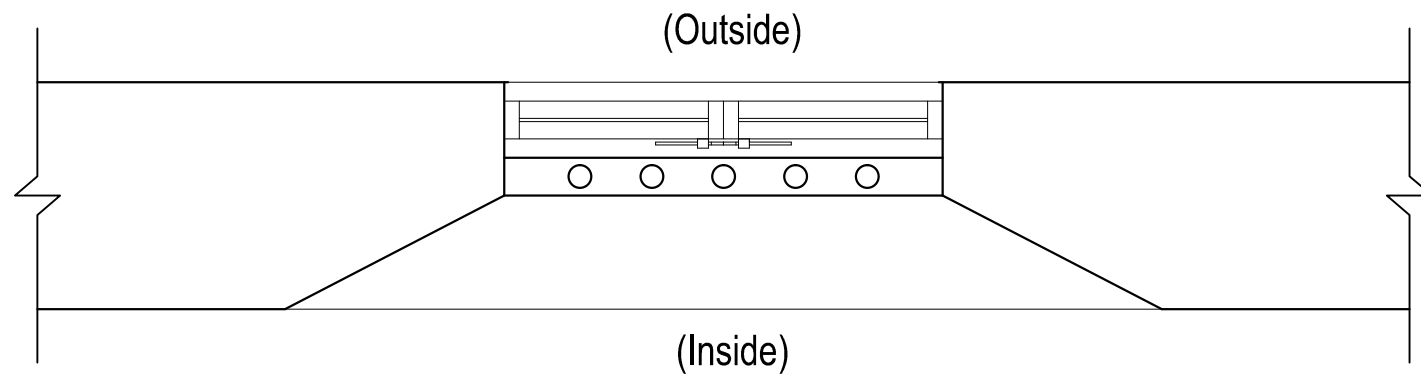


Plan

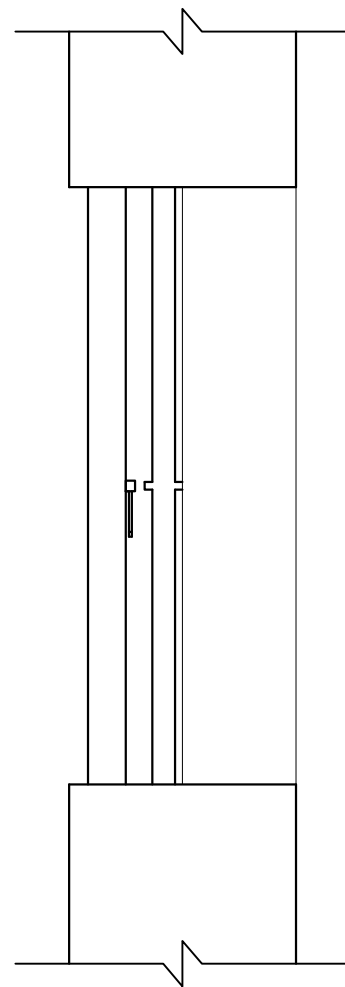


Section

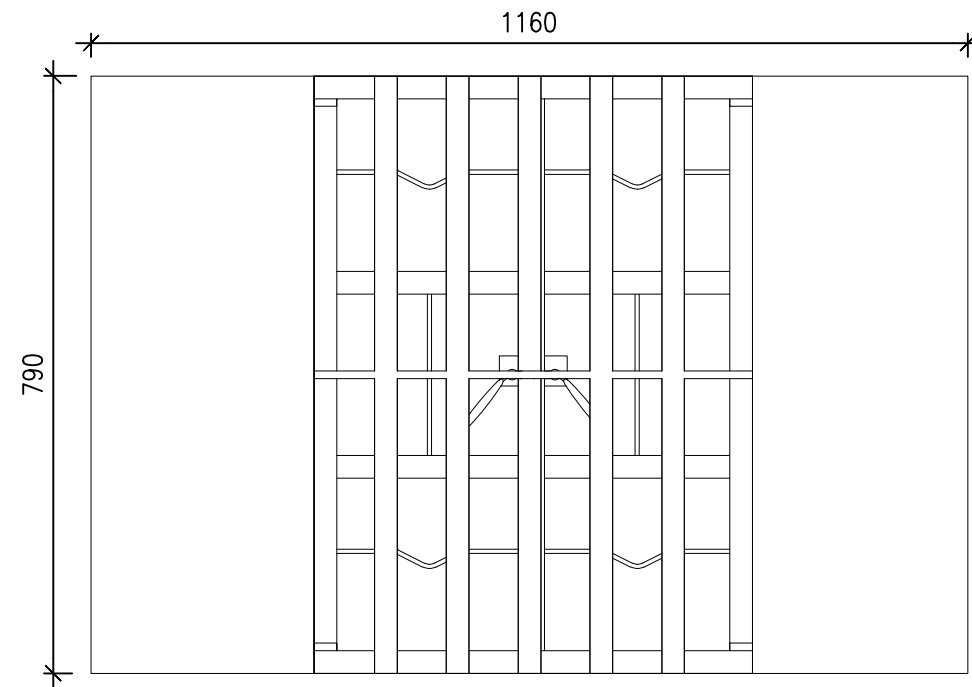


Indoor Elevation

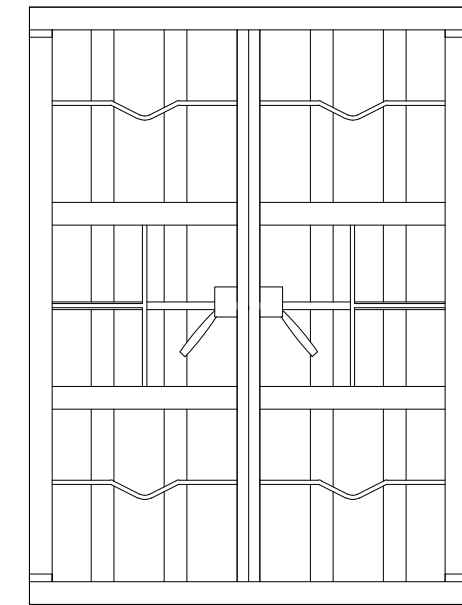


Outdoor Elevation

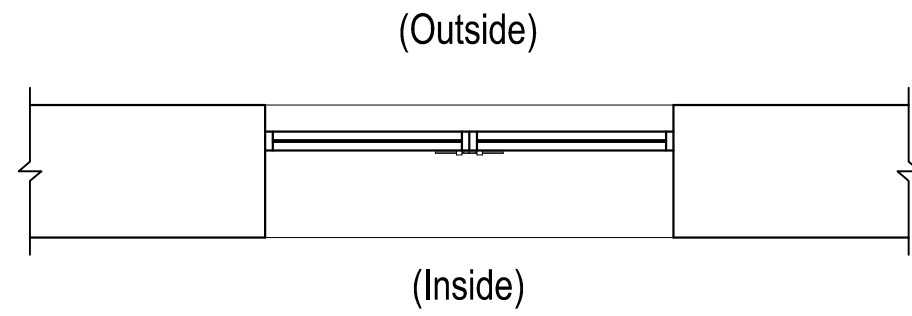


Plan

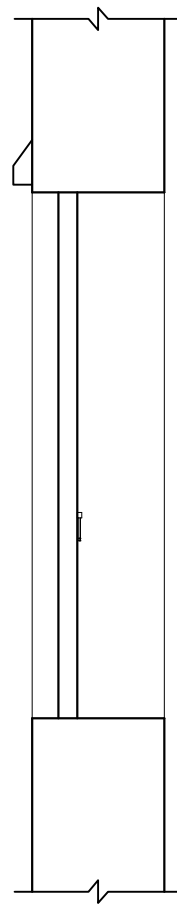





Section


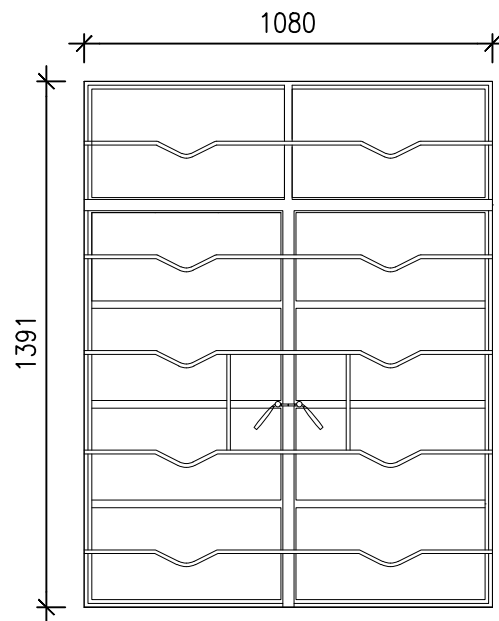


Indoor Elevation

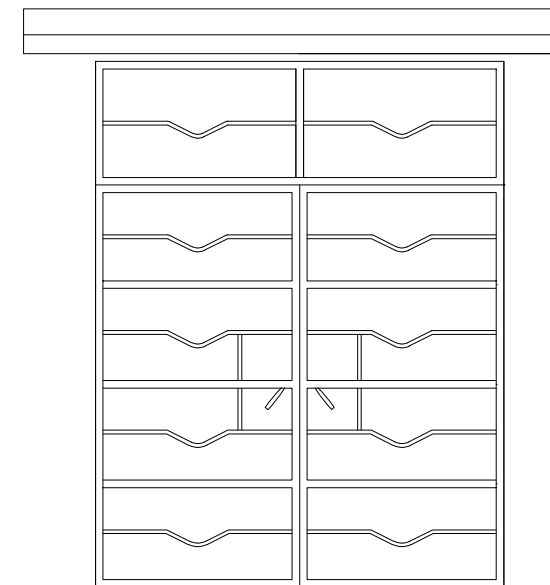


Outdoor Elevation

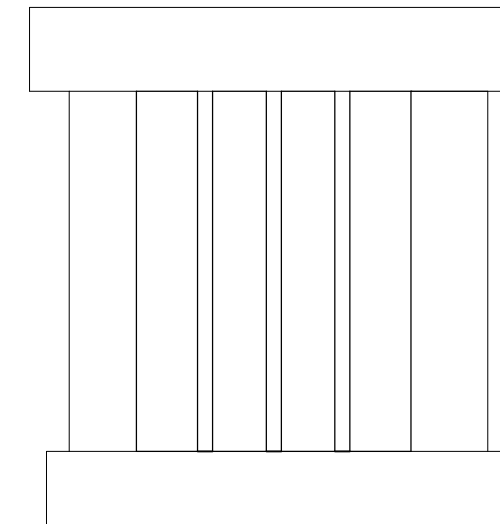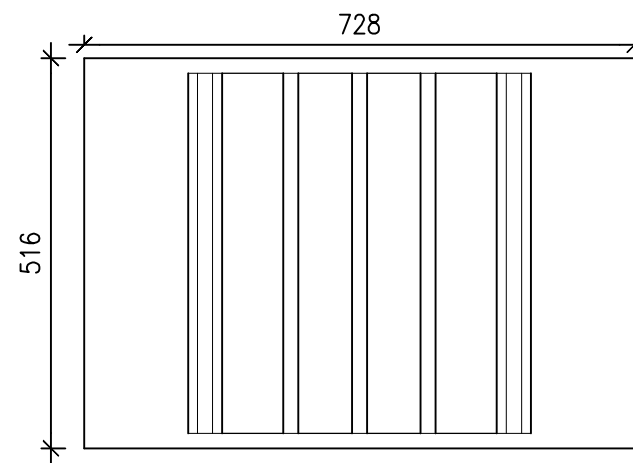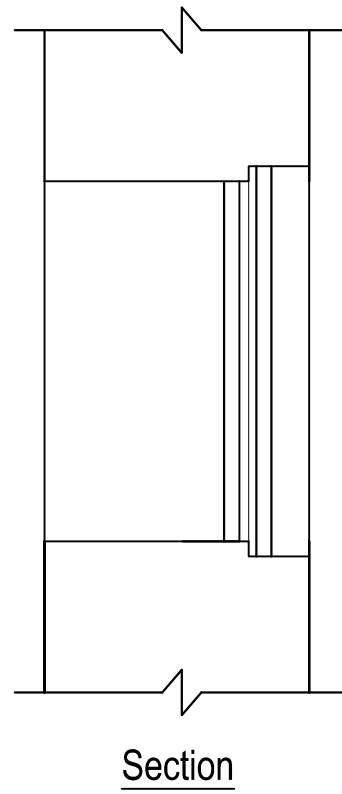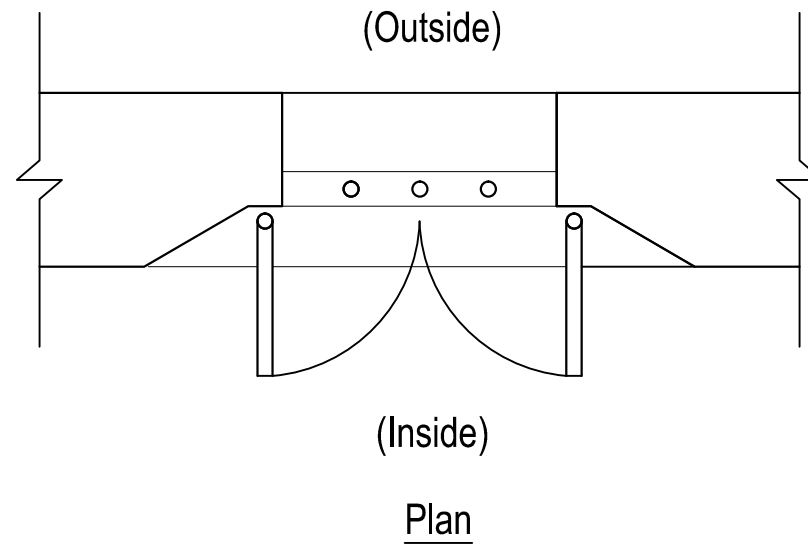

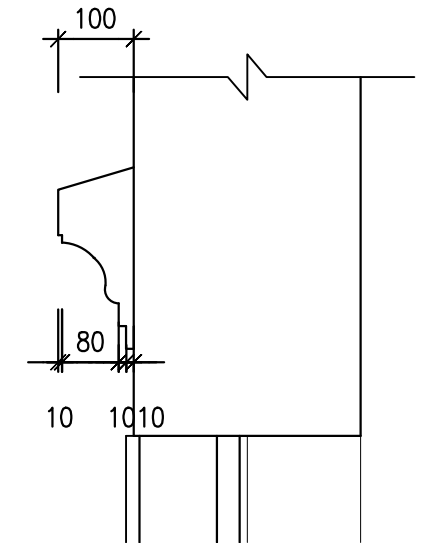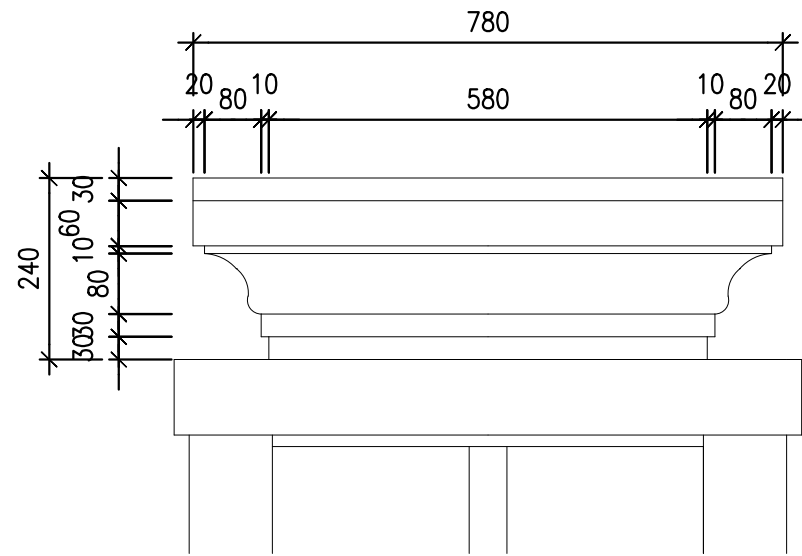


Details of Window Head (1:10 in A3)

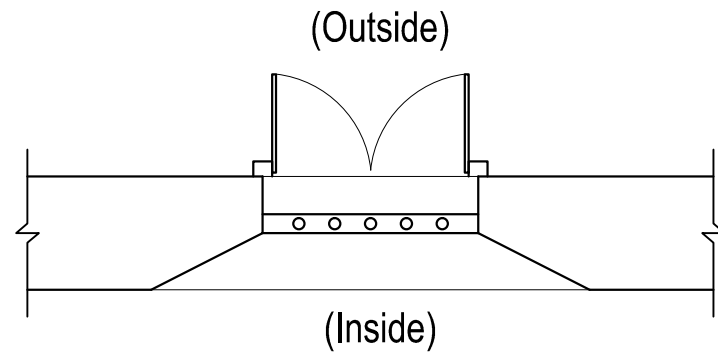


(Outside)

(Inside)


Plan (1:20)

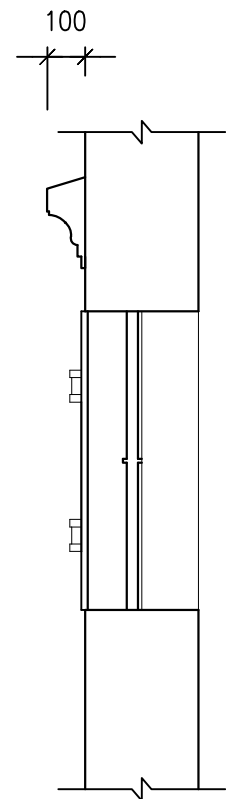


Section (1:20)

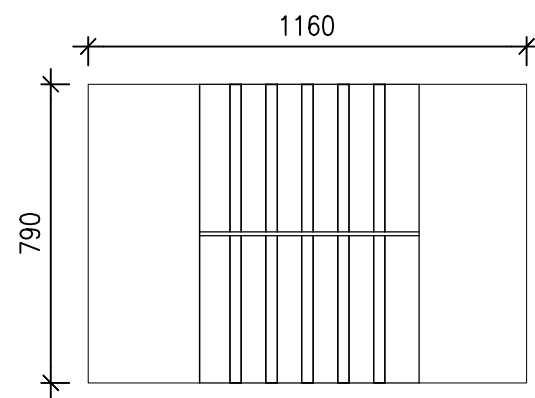


Indoor Elevation (1:20)

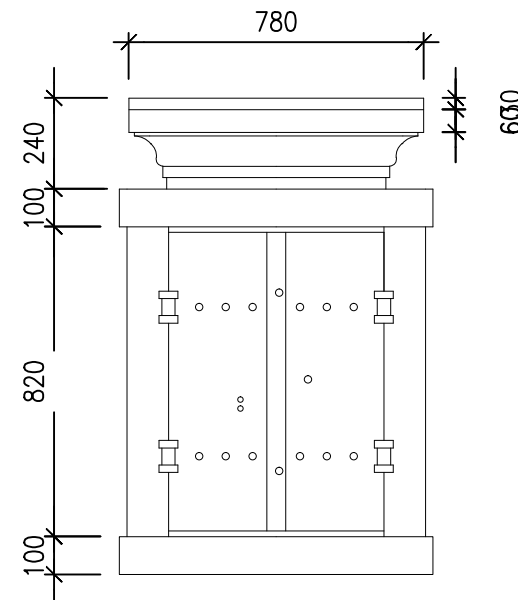


Outdoor Elevation (1:20)

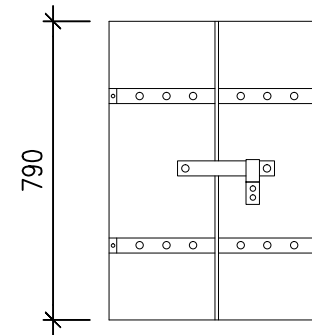

Indoor View of Window Doors (1:20)

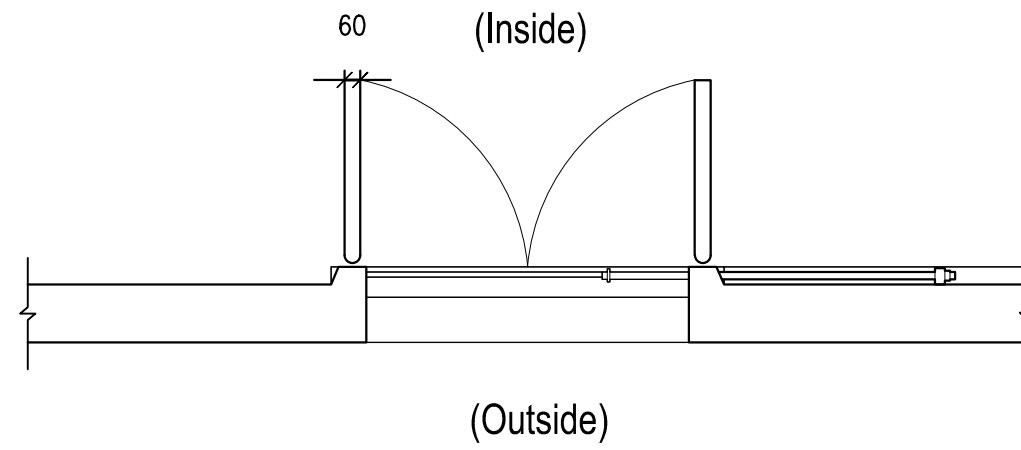


Plan

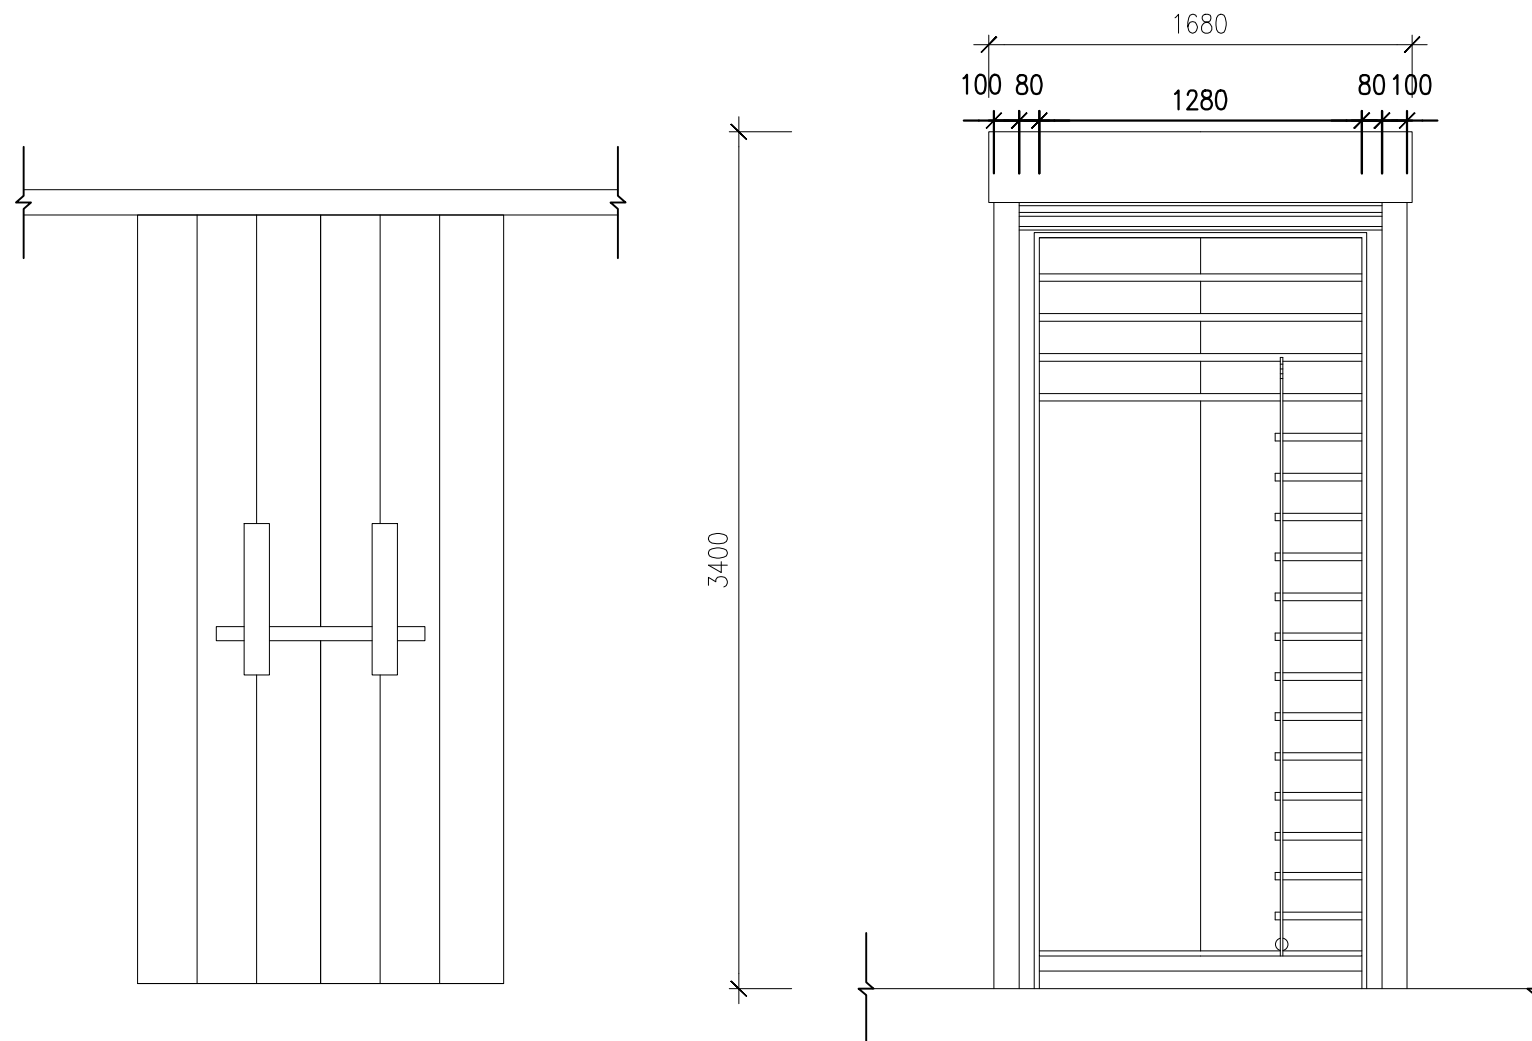


Indoor View of Window Doors

Outdoor Elevation

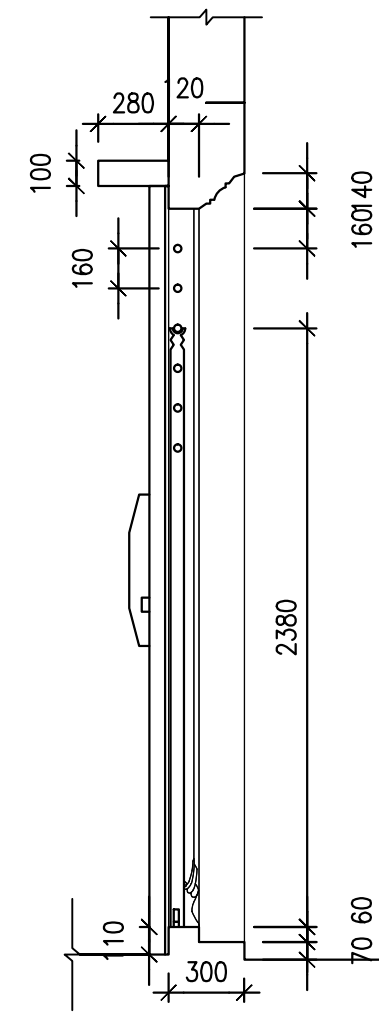

Section

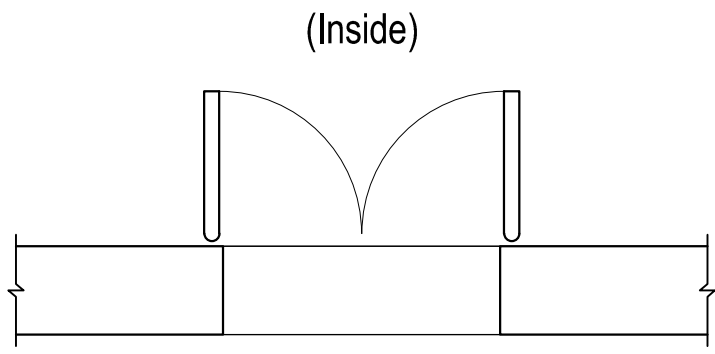


(Inside)




(Outside)


Plan

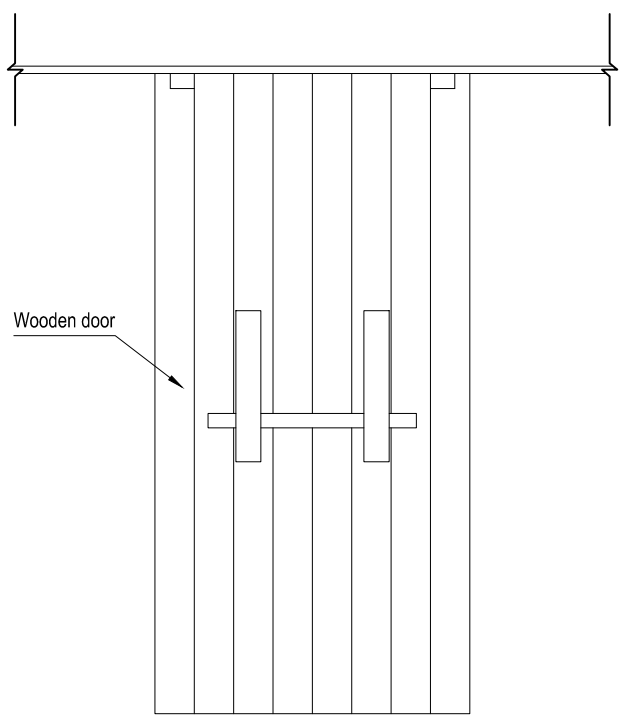


Indoor View of Doors

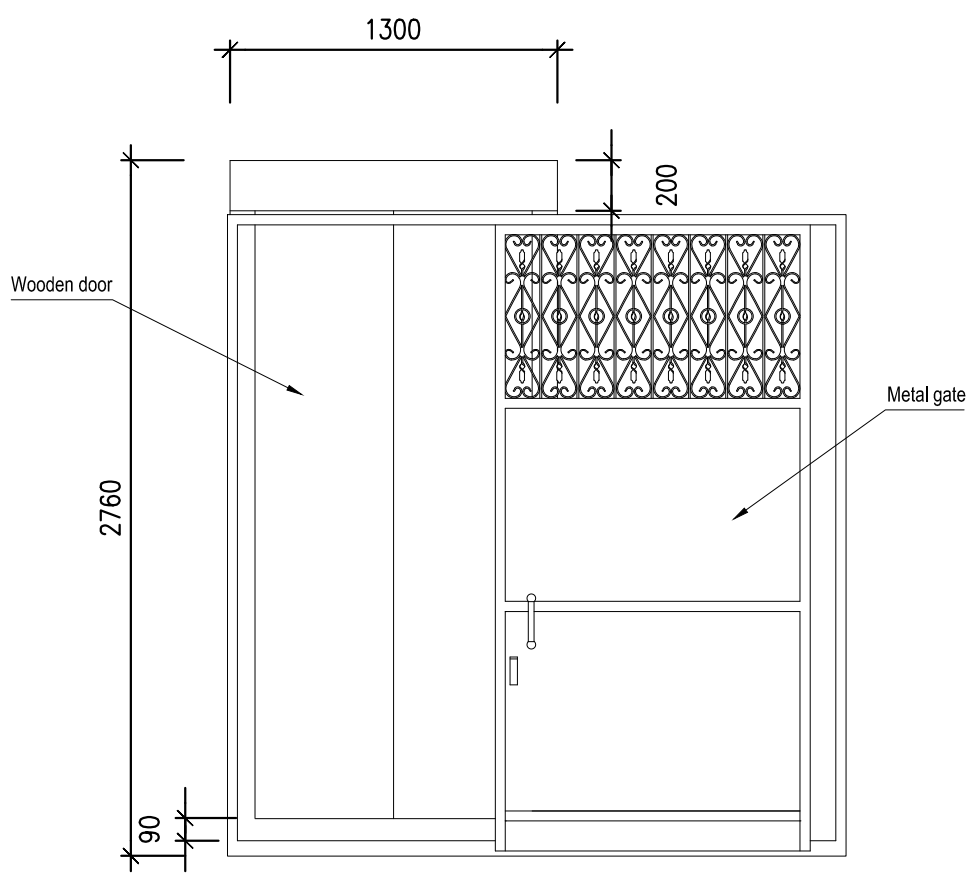


Outdoor Elevation

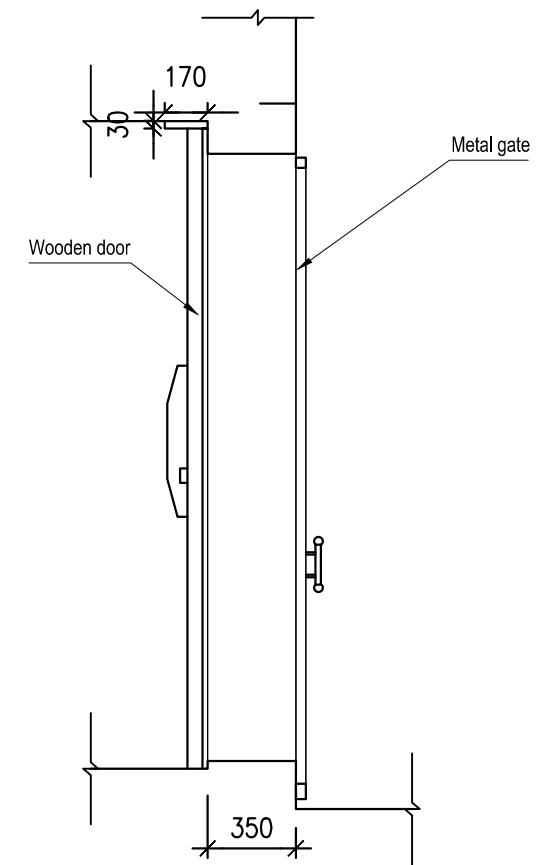


Section

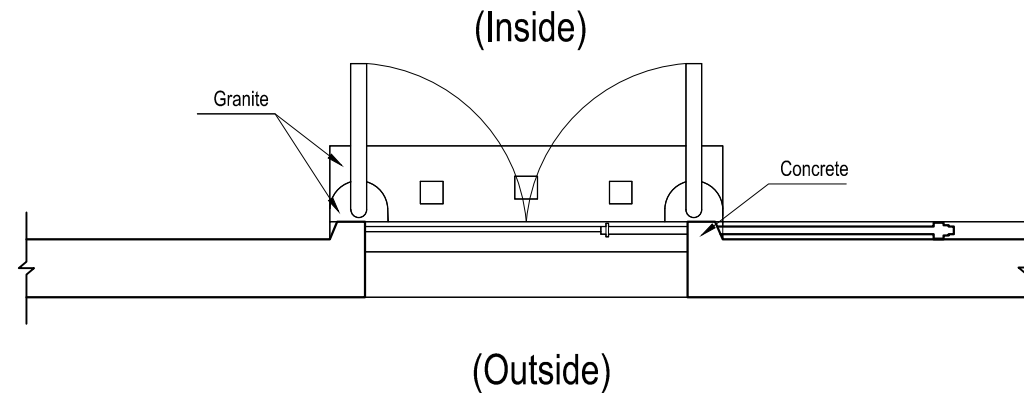


Plan

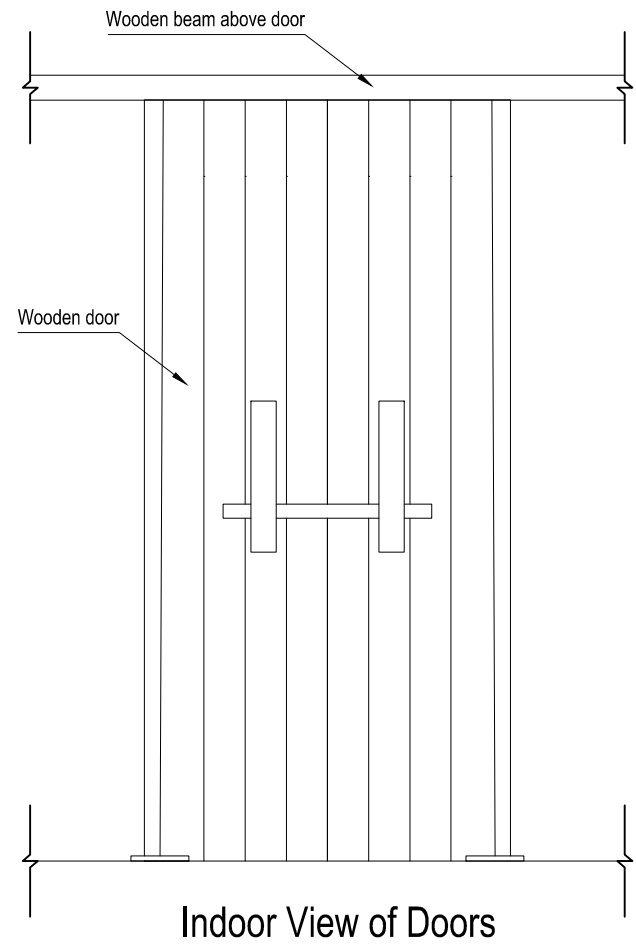



Indoor View of Doors

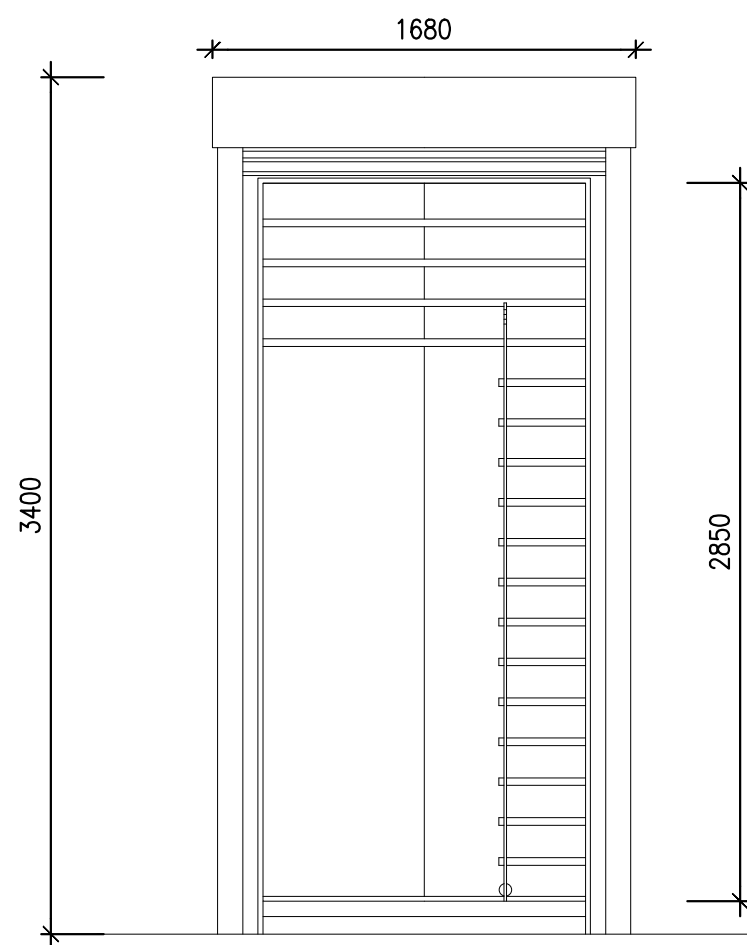


Outdoor Elevation

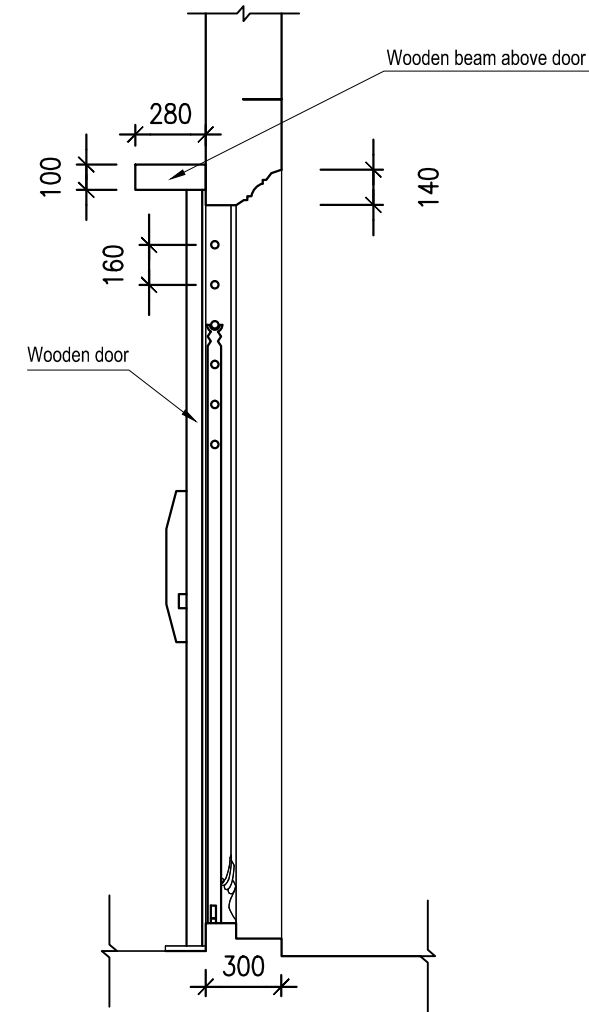


Section

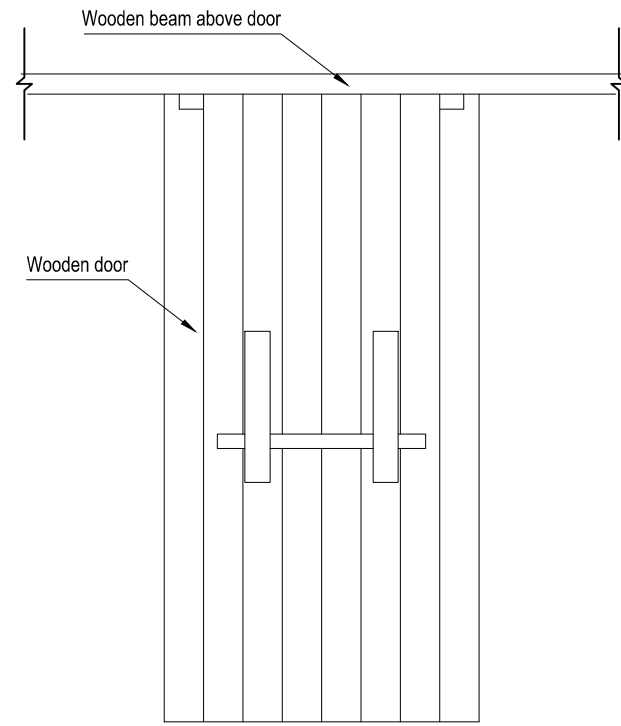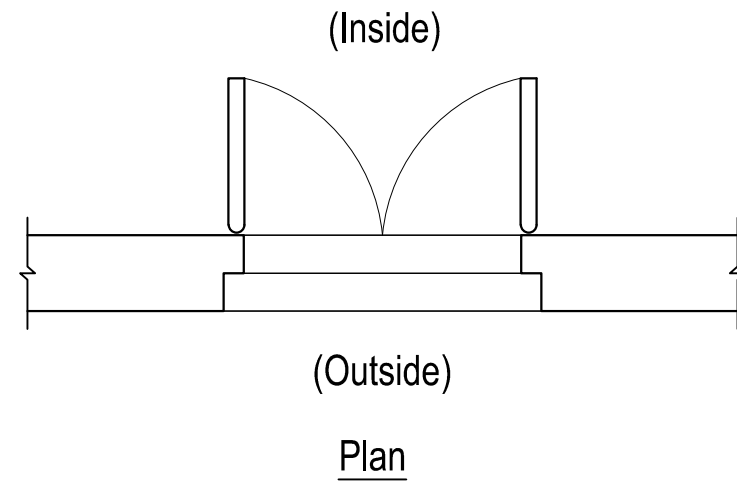


Indoor View of Doors

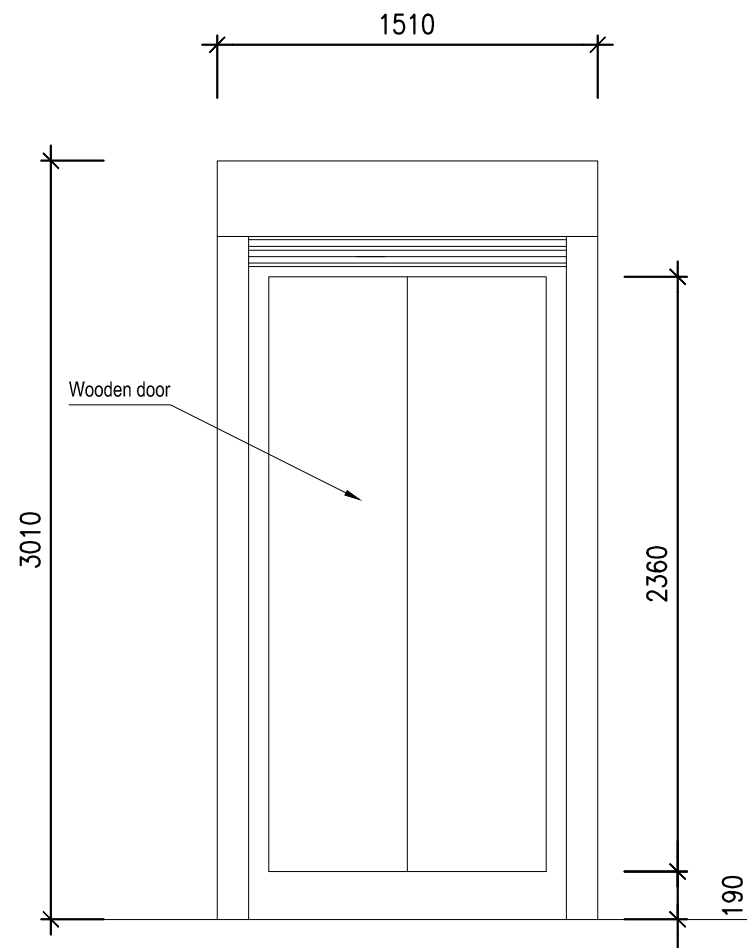


Outdoor Elevation

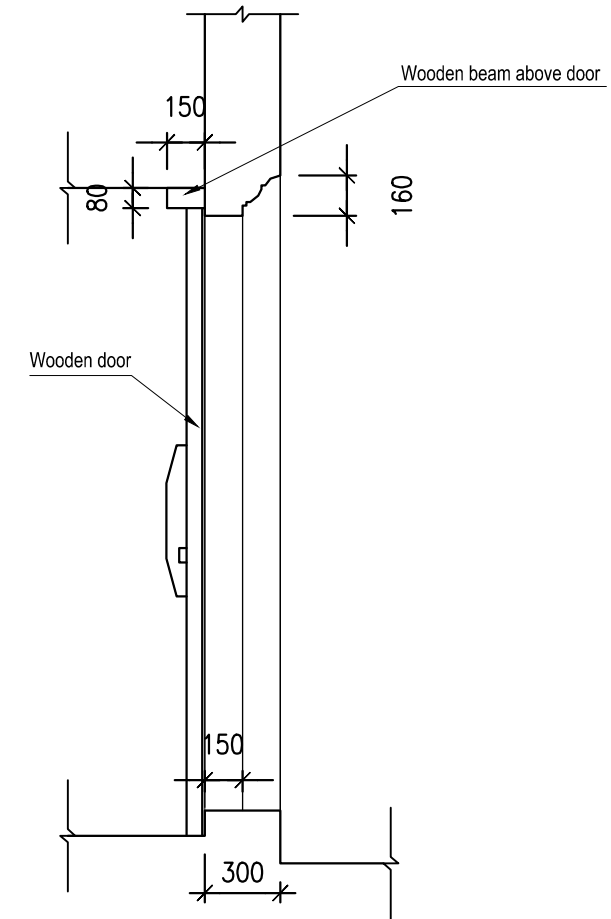

Section

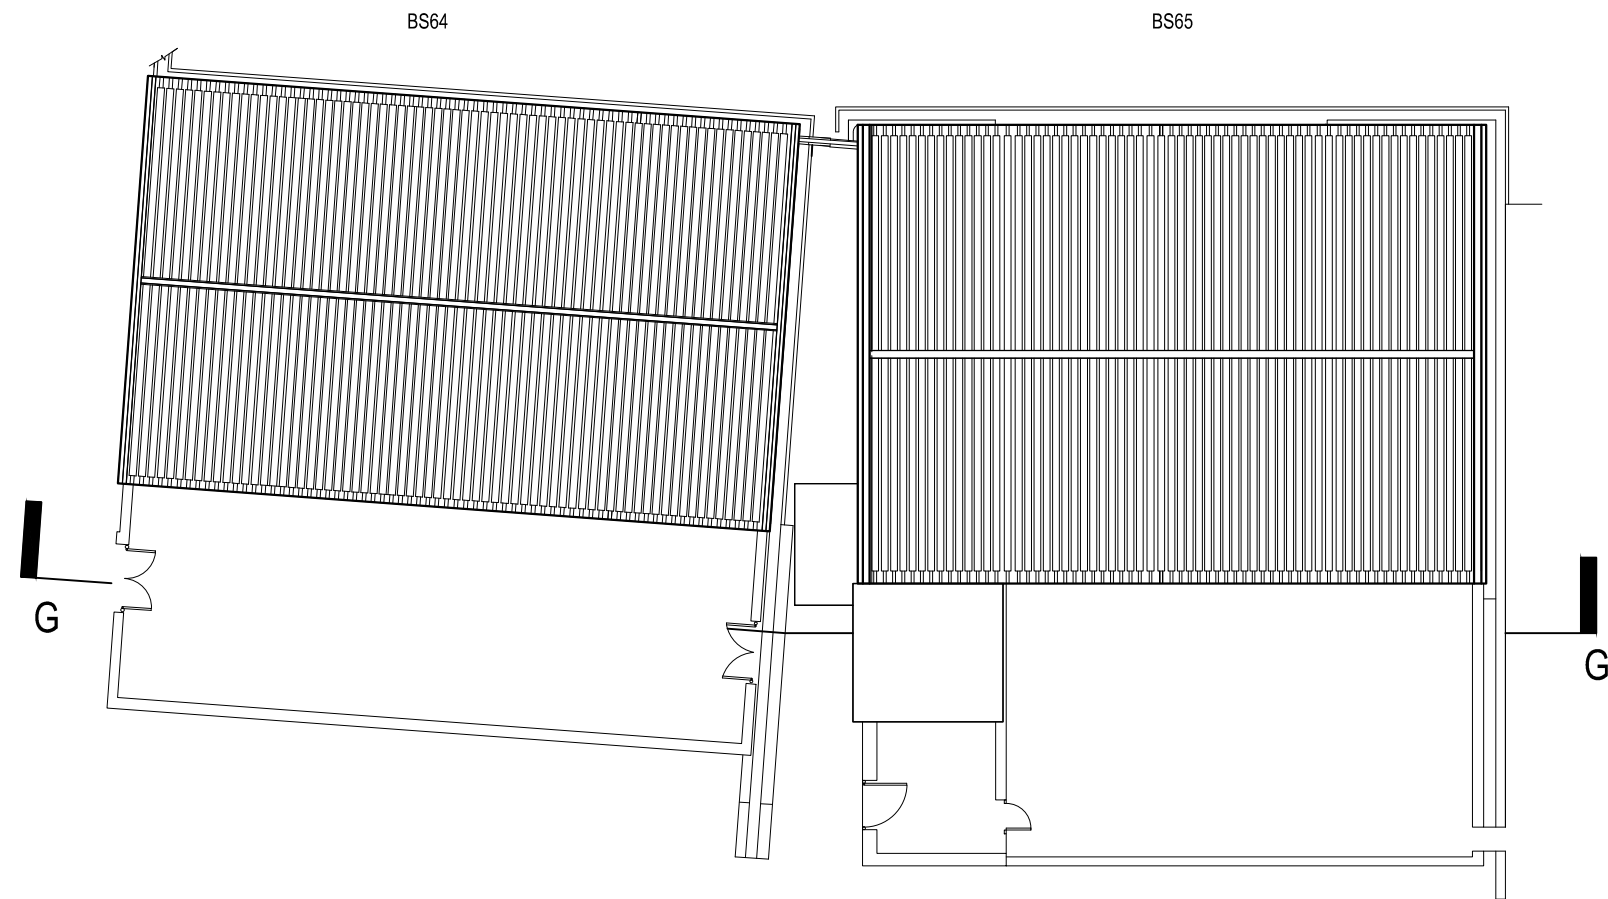


Site Plan

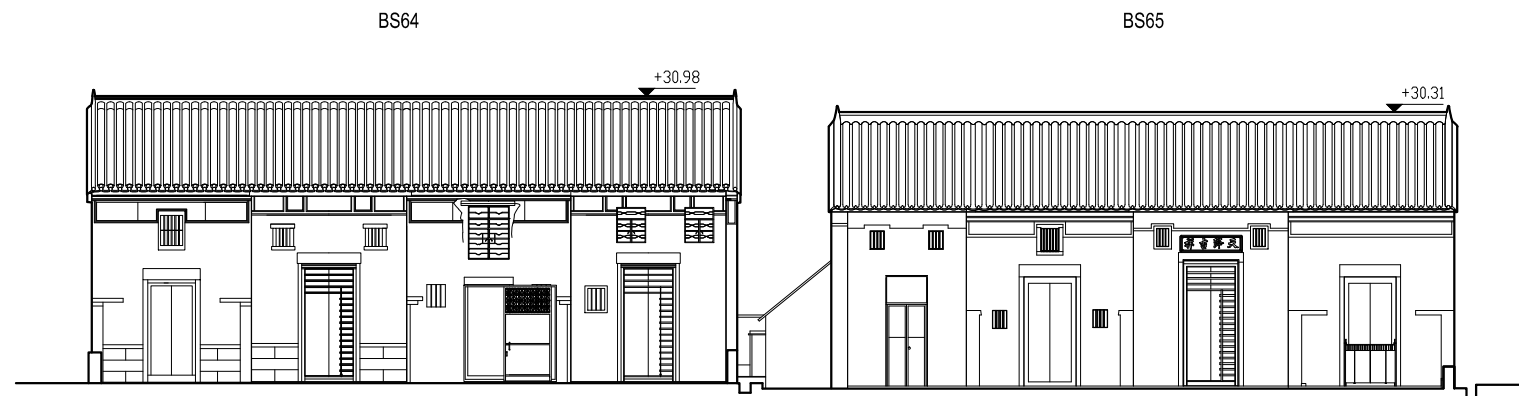


G-G Section

Appendix B6

Drawings of BS65

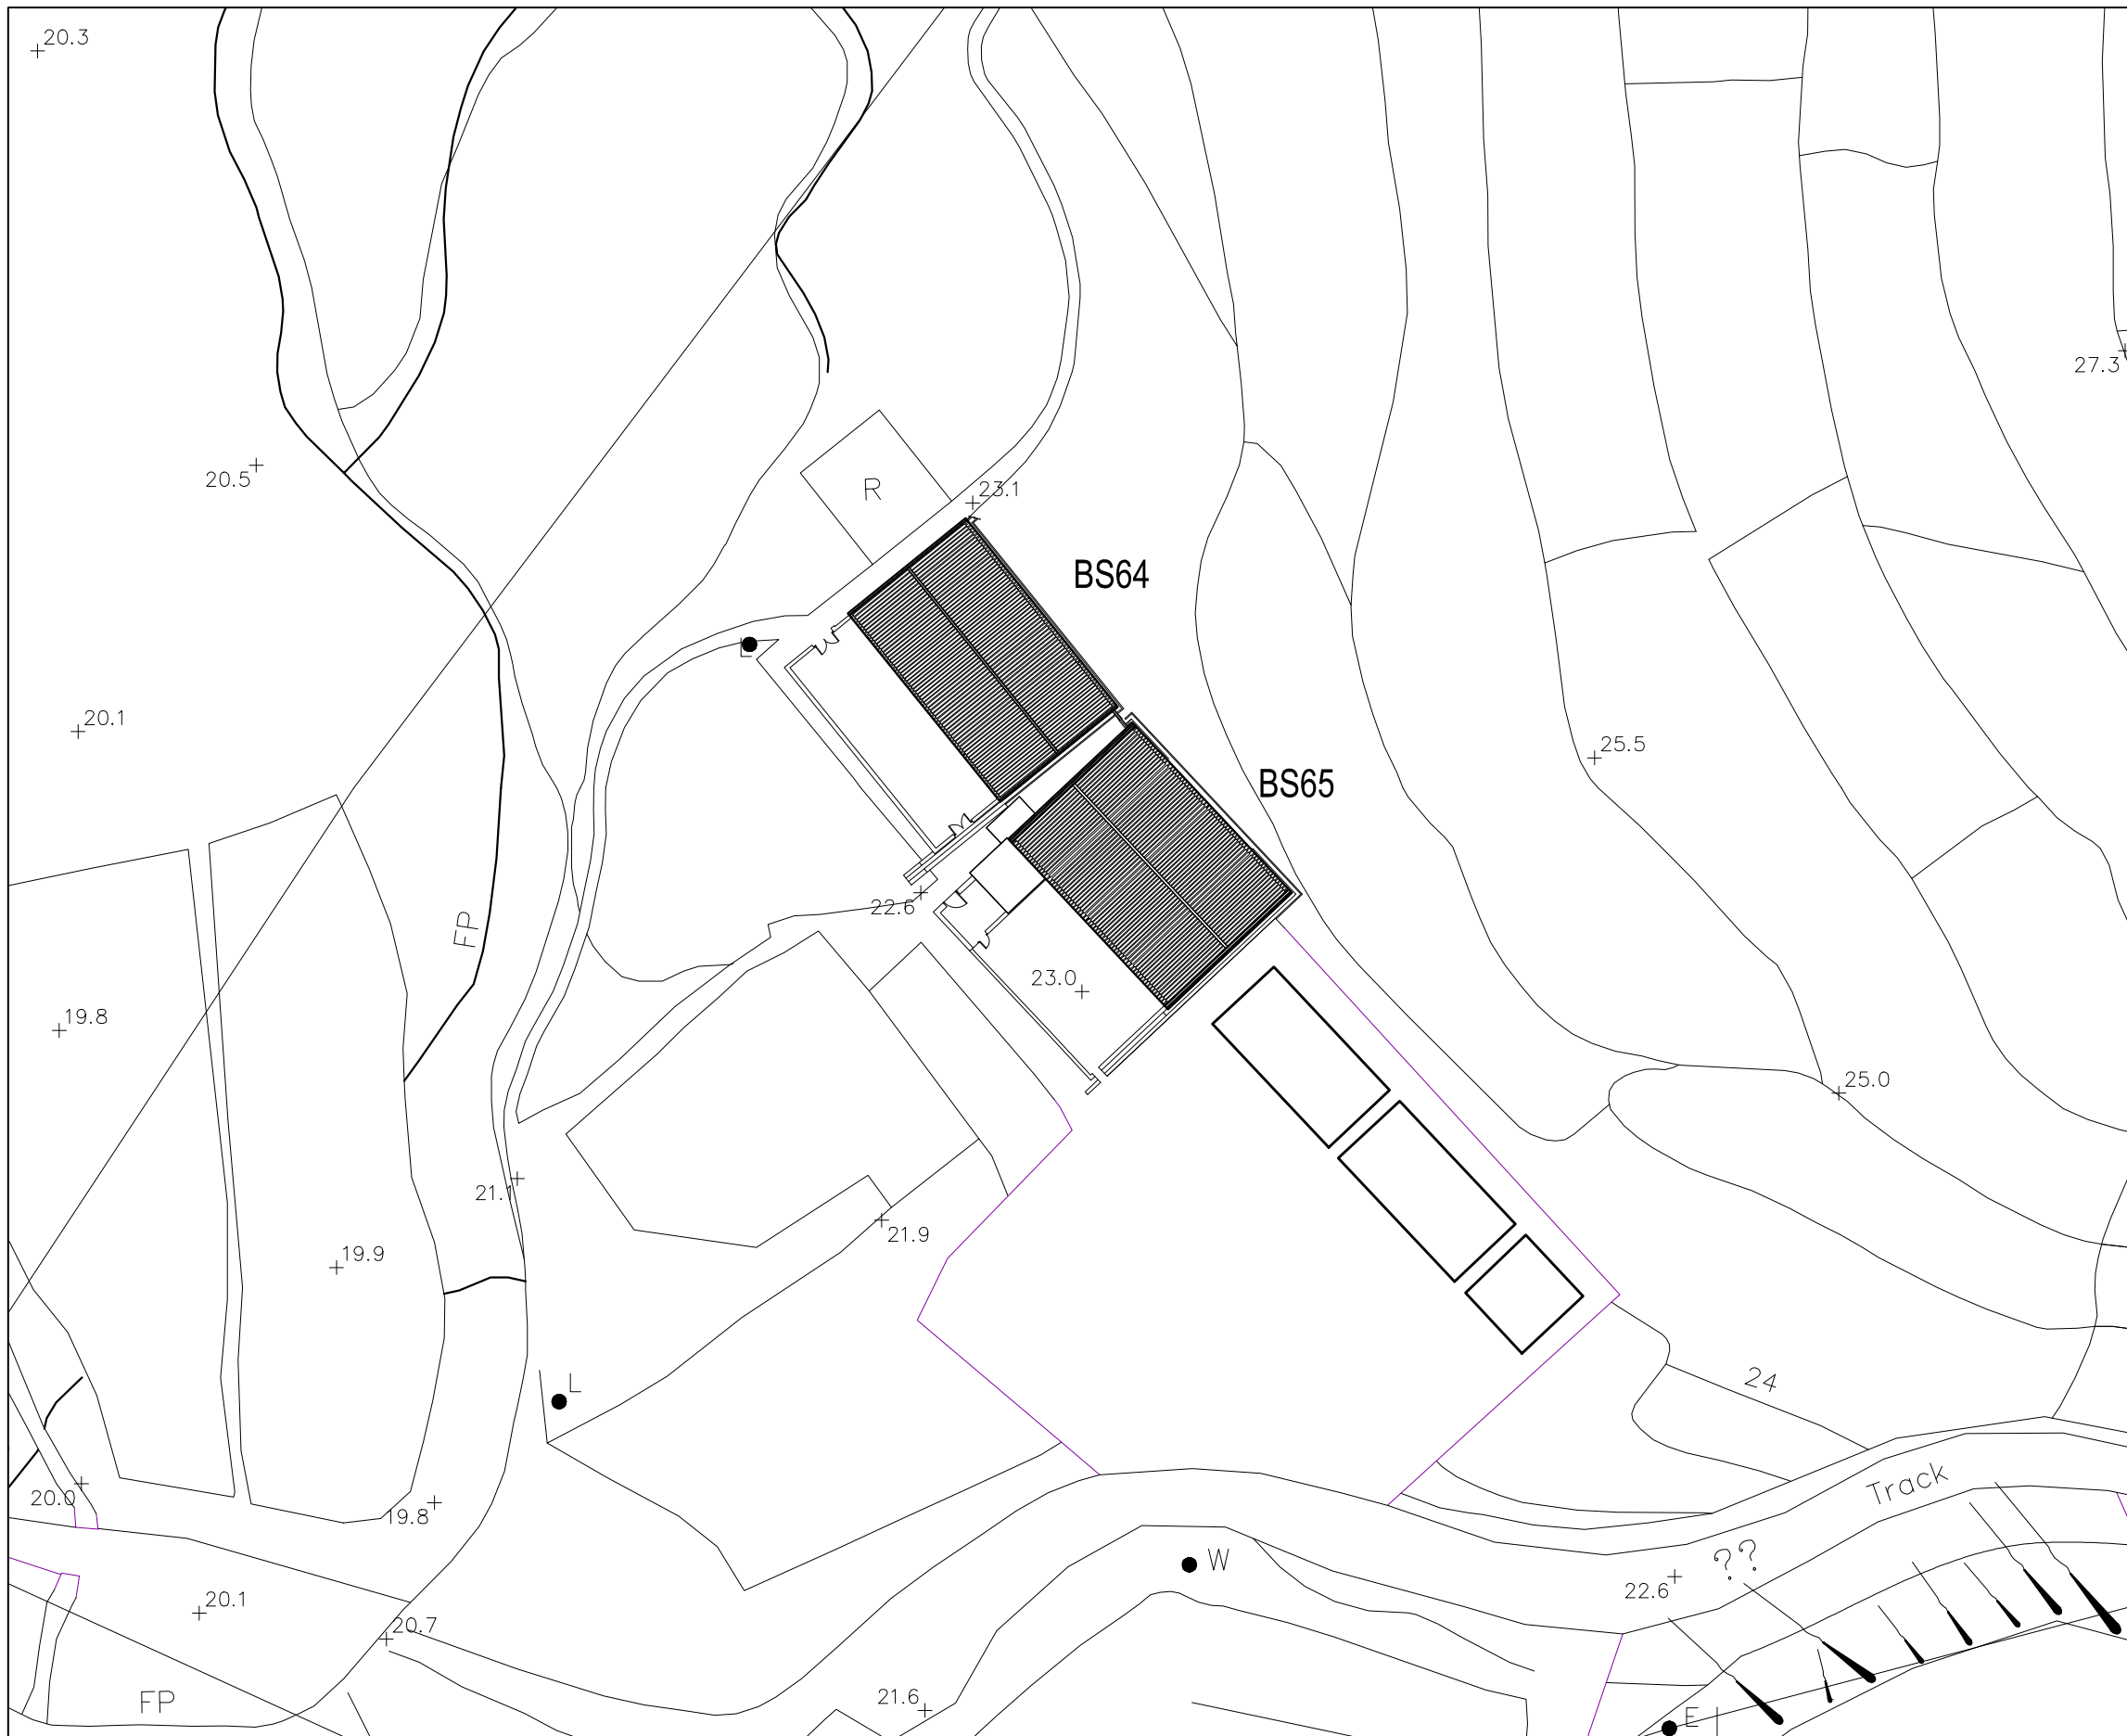

Key Plan

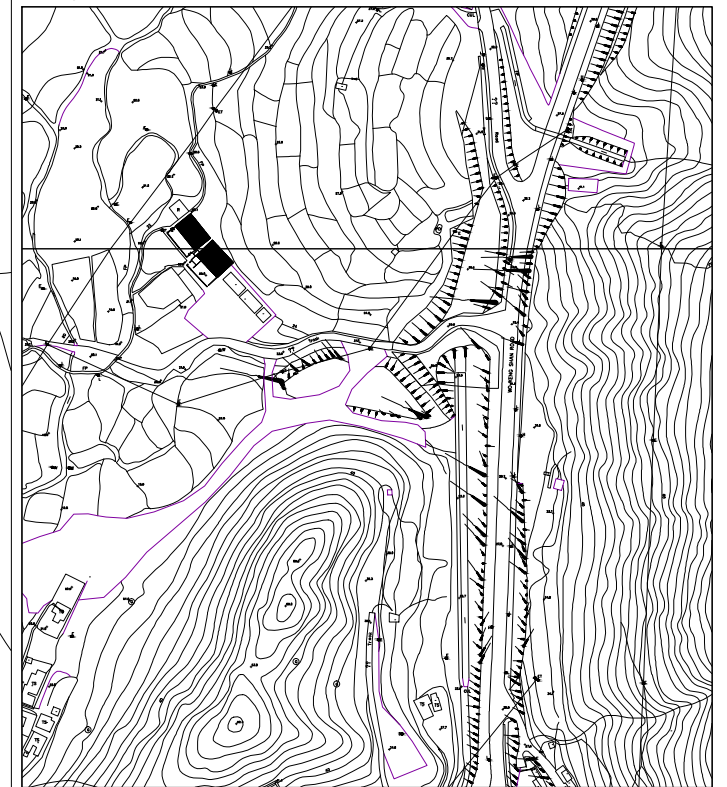


NHYW2015_BS65_D1

Overall Site Plan of BS65 (1:500 in A3)

FILE: Figure NHYW2015_BS64&BS65_D1
DATE: 20151123

**Environmental
Resources
Management**



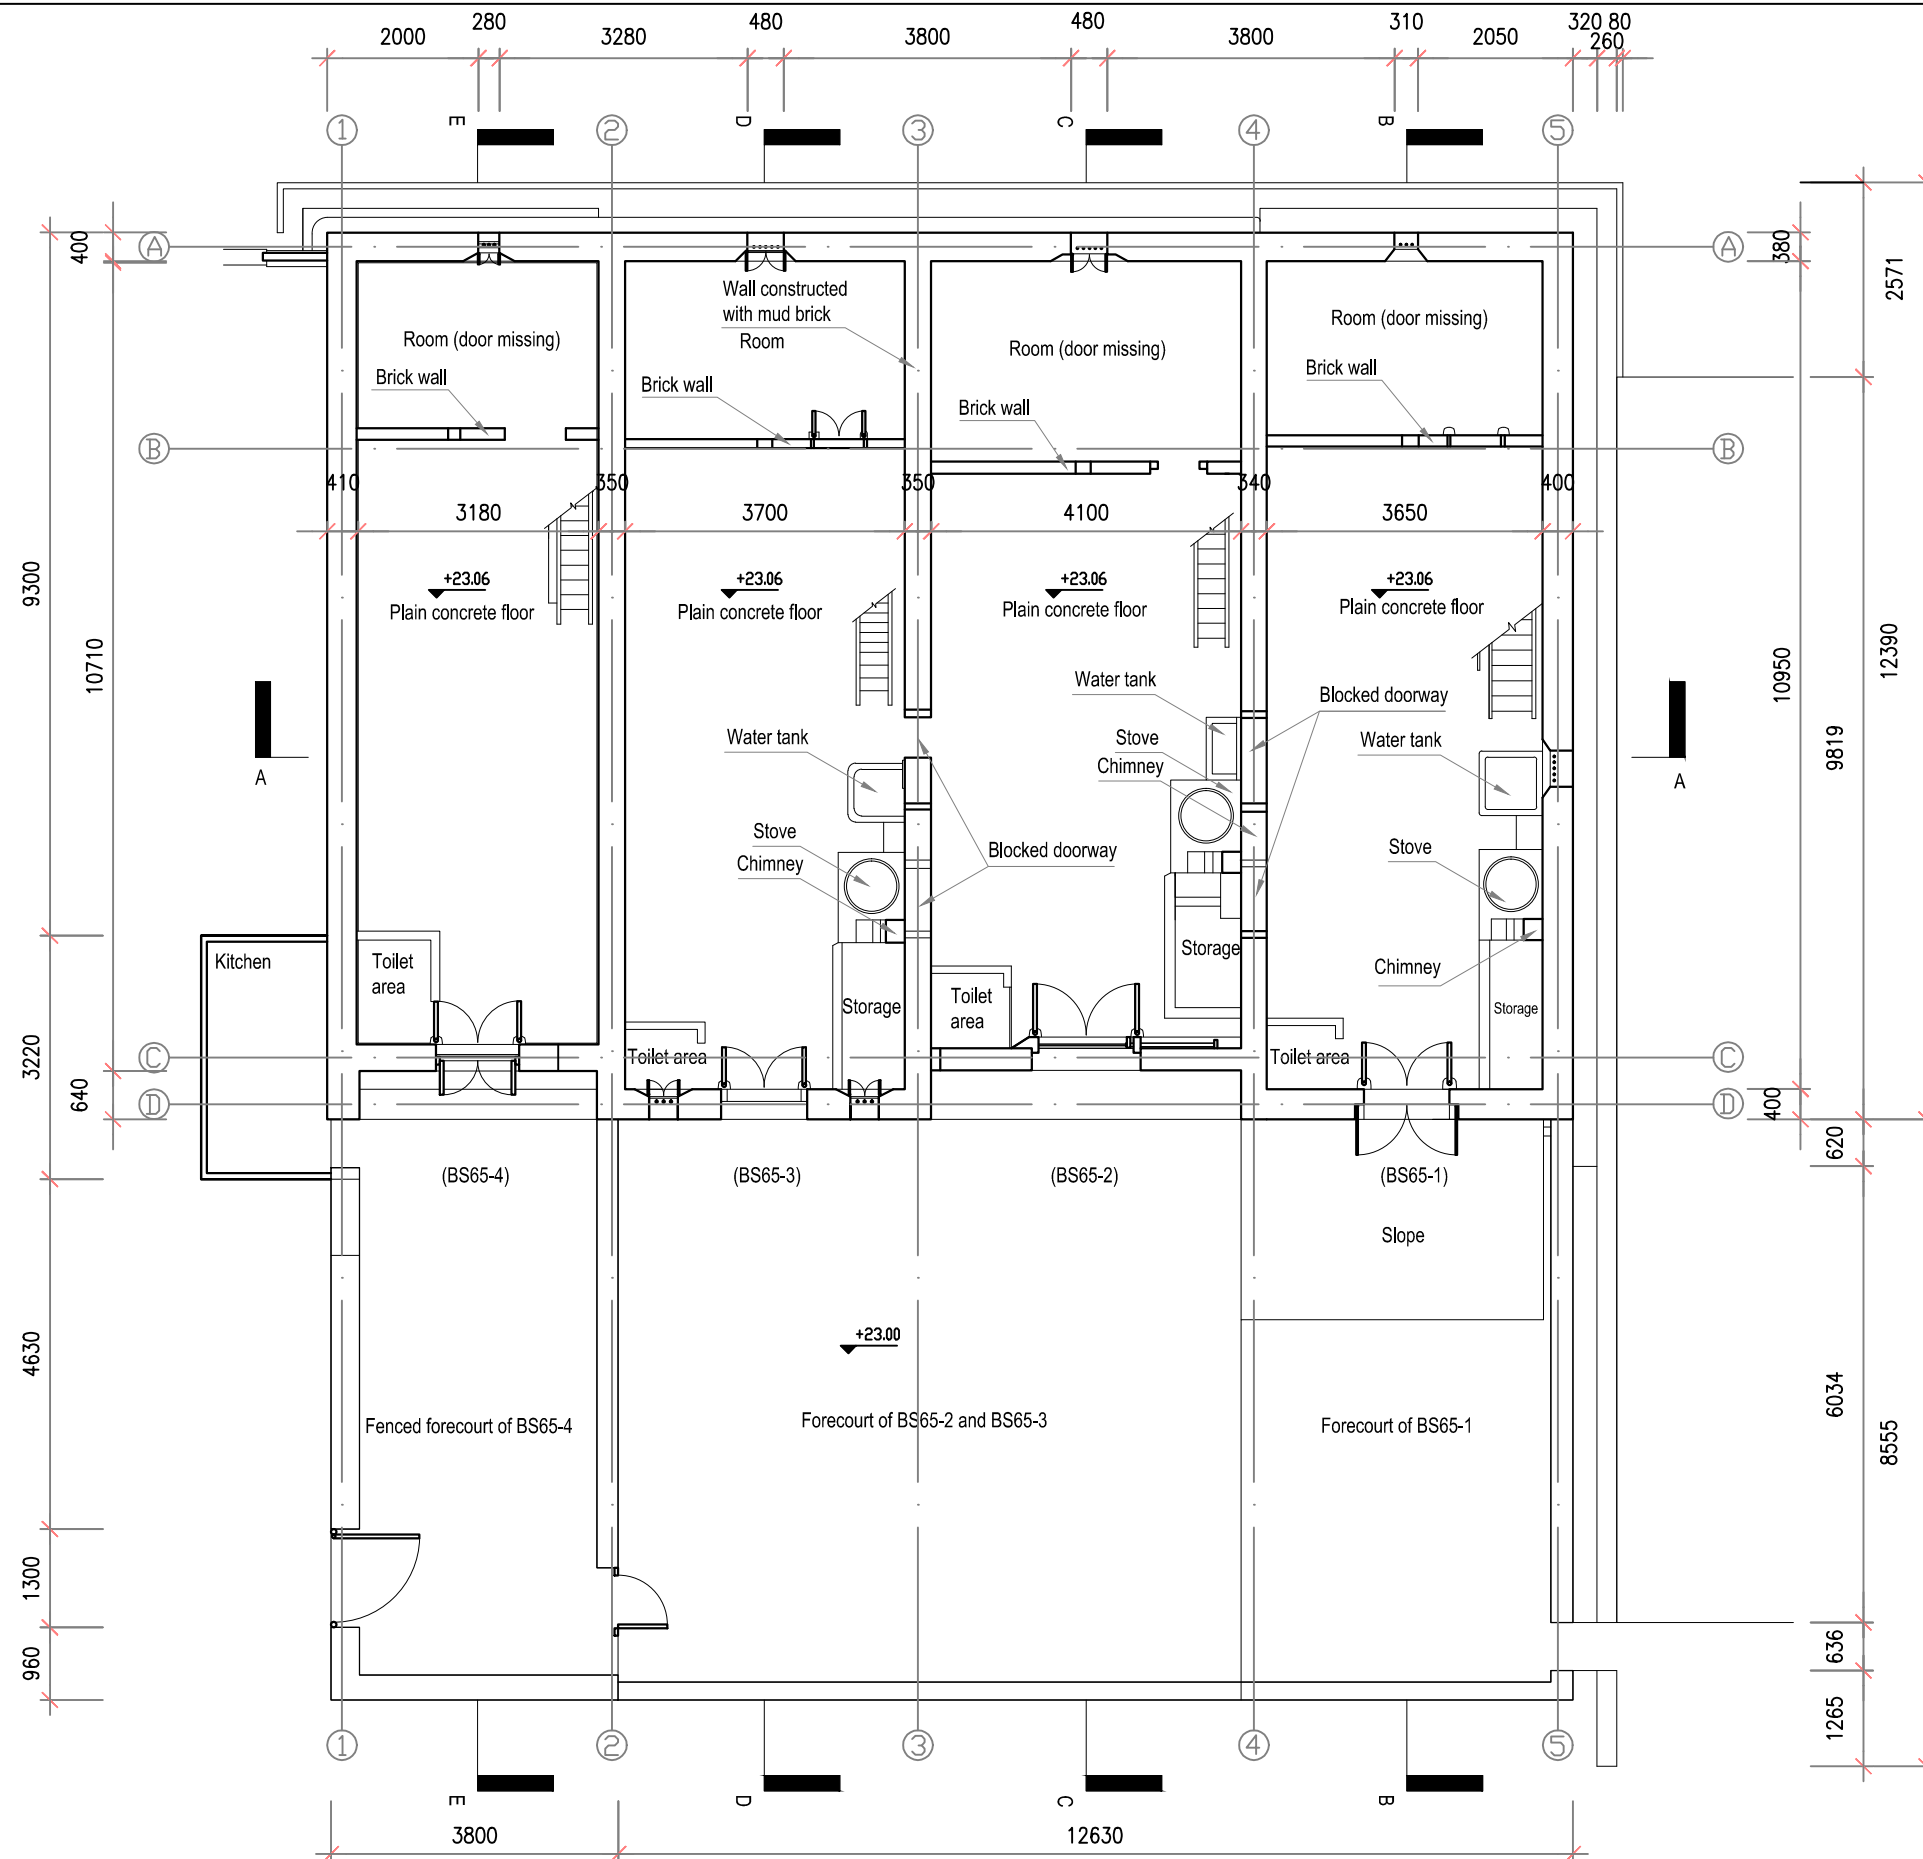



NHYW2015_BS65_D2

Ground Floor Plan of BS65 (1:100 in A3)

FILE: A overall plan_20151123
DATE: 20151125

**Environmental
Resources
Management**

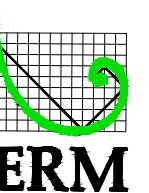

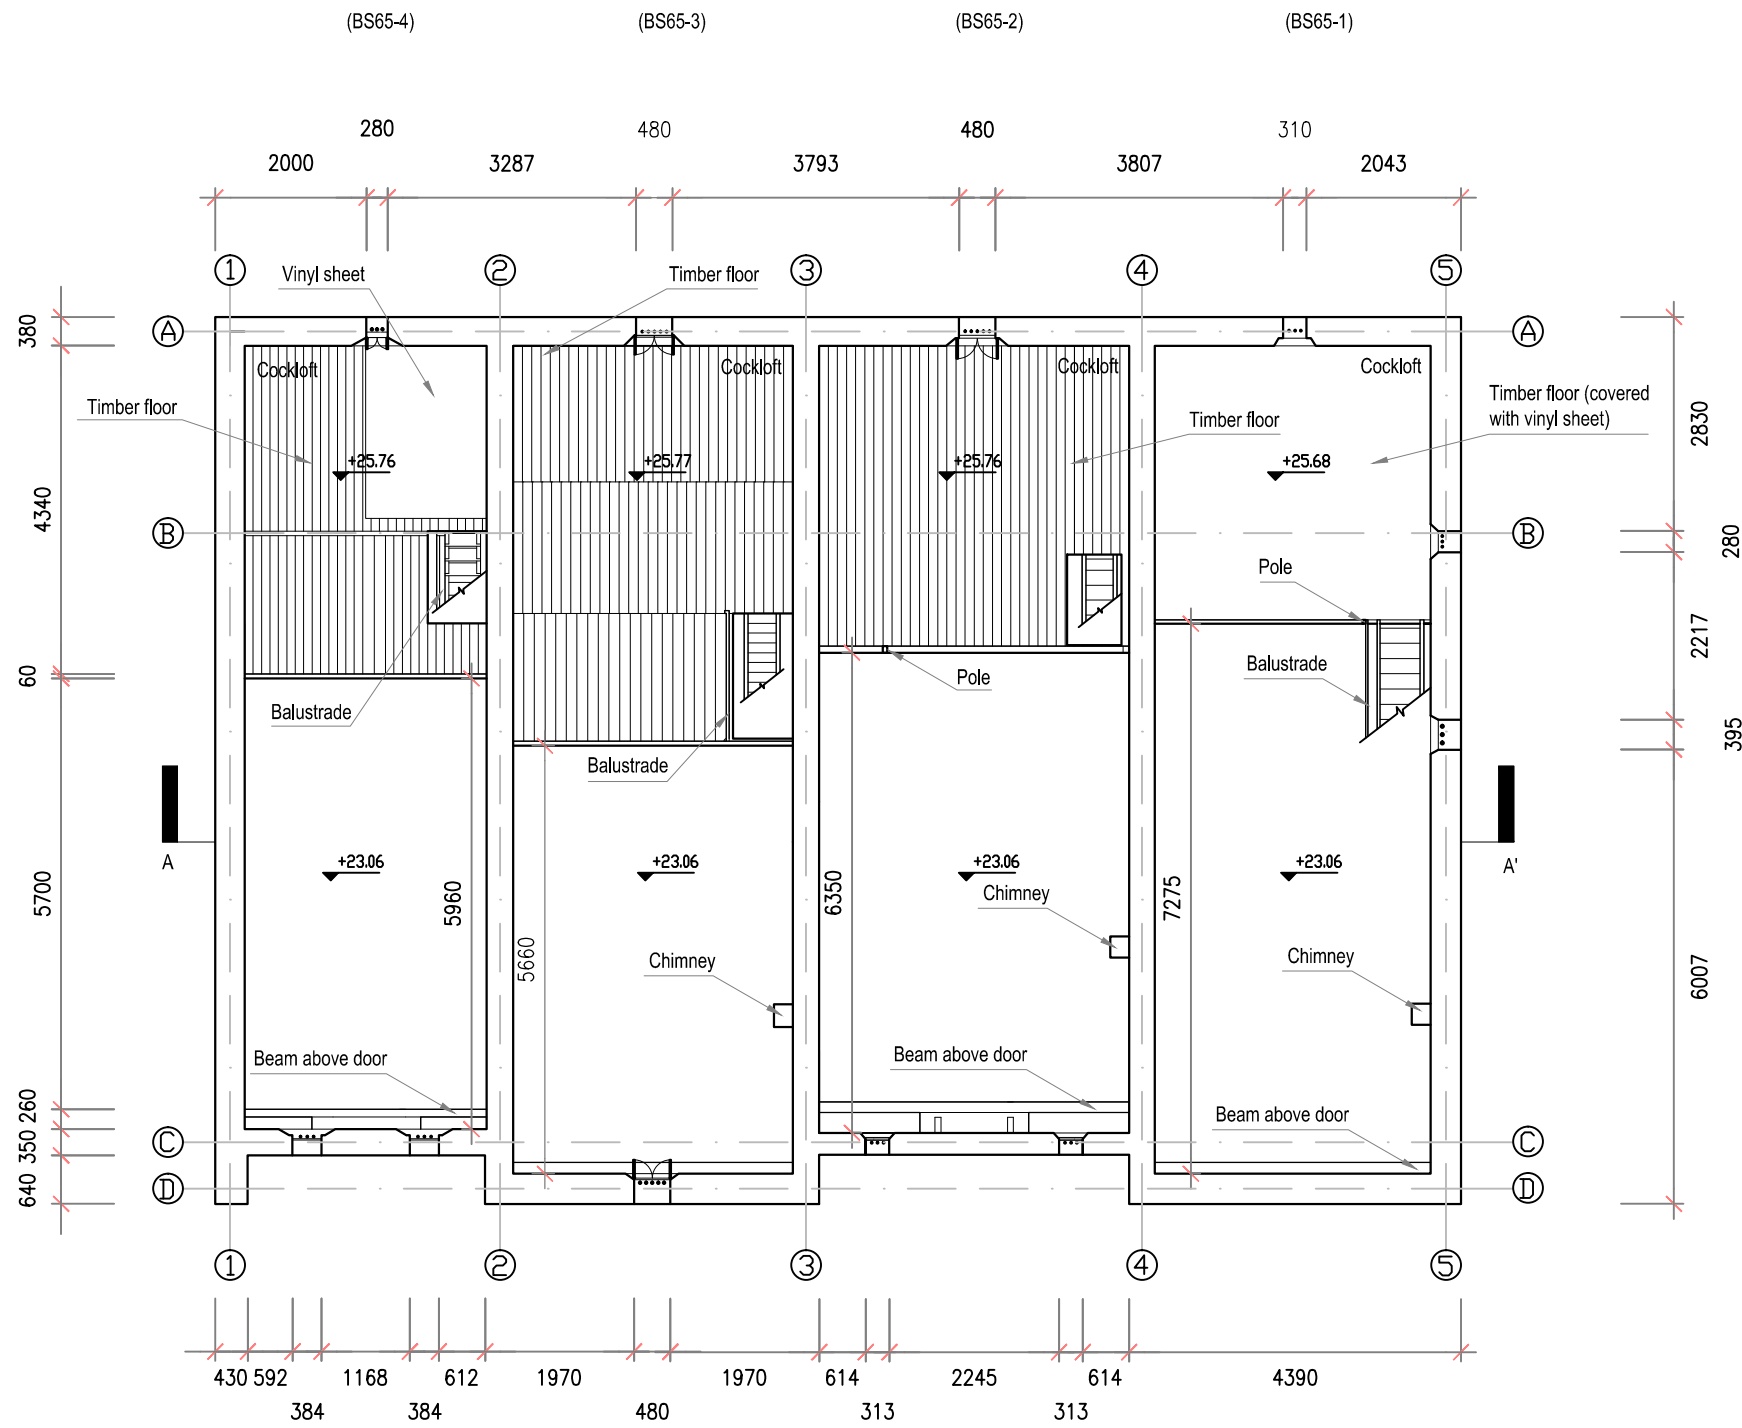



NHYW2015_BS65_D3

Second Floor Plan of BS65 (1:100 in A3)

FILE: A overall plan_20151123
DATE: 20151125

**Environmental
Resources
Management**

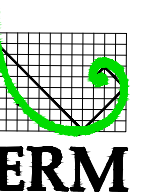

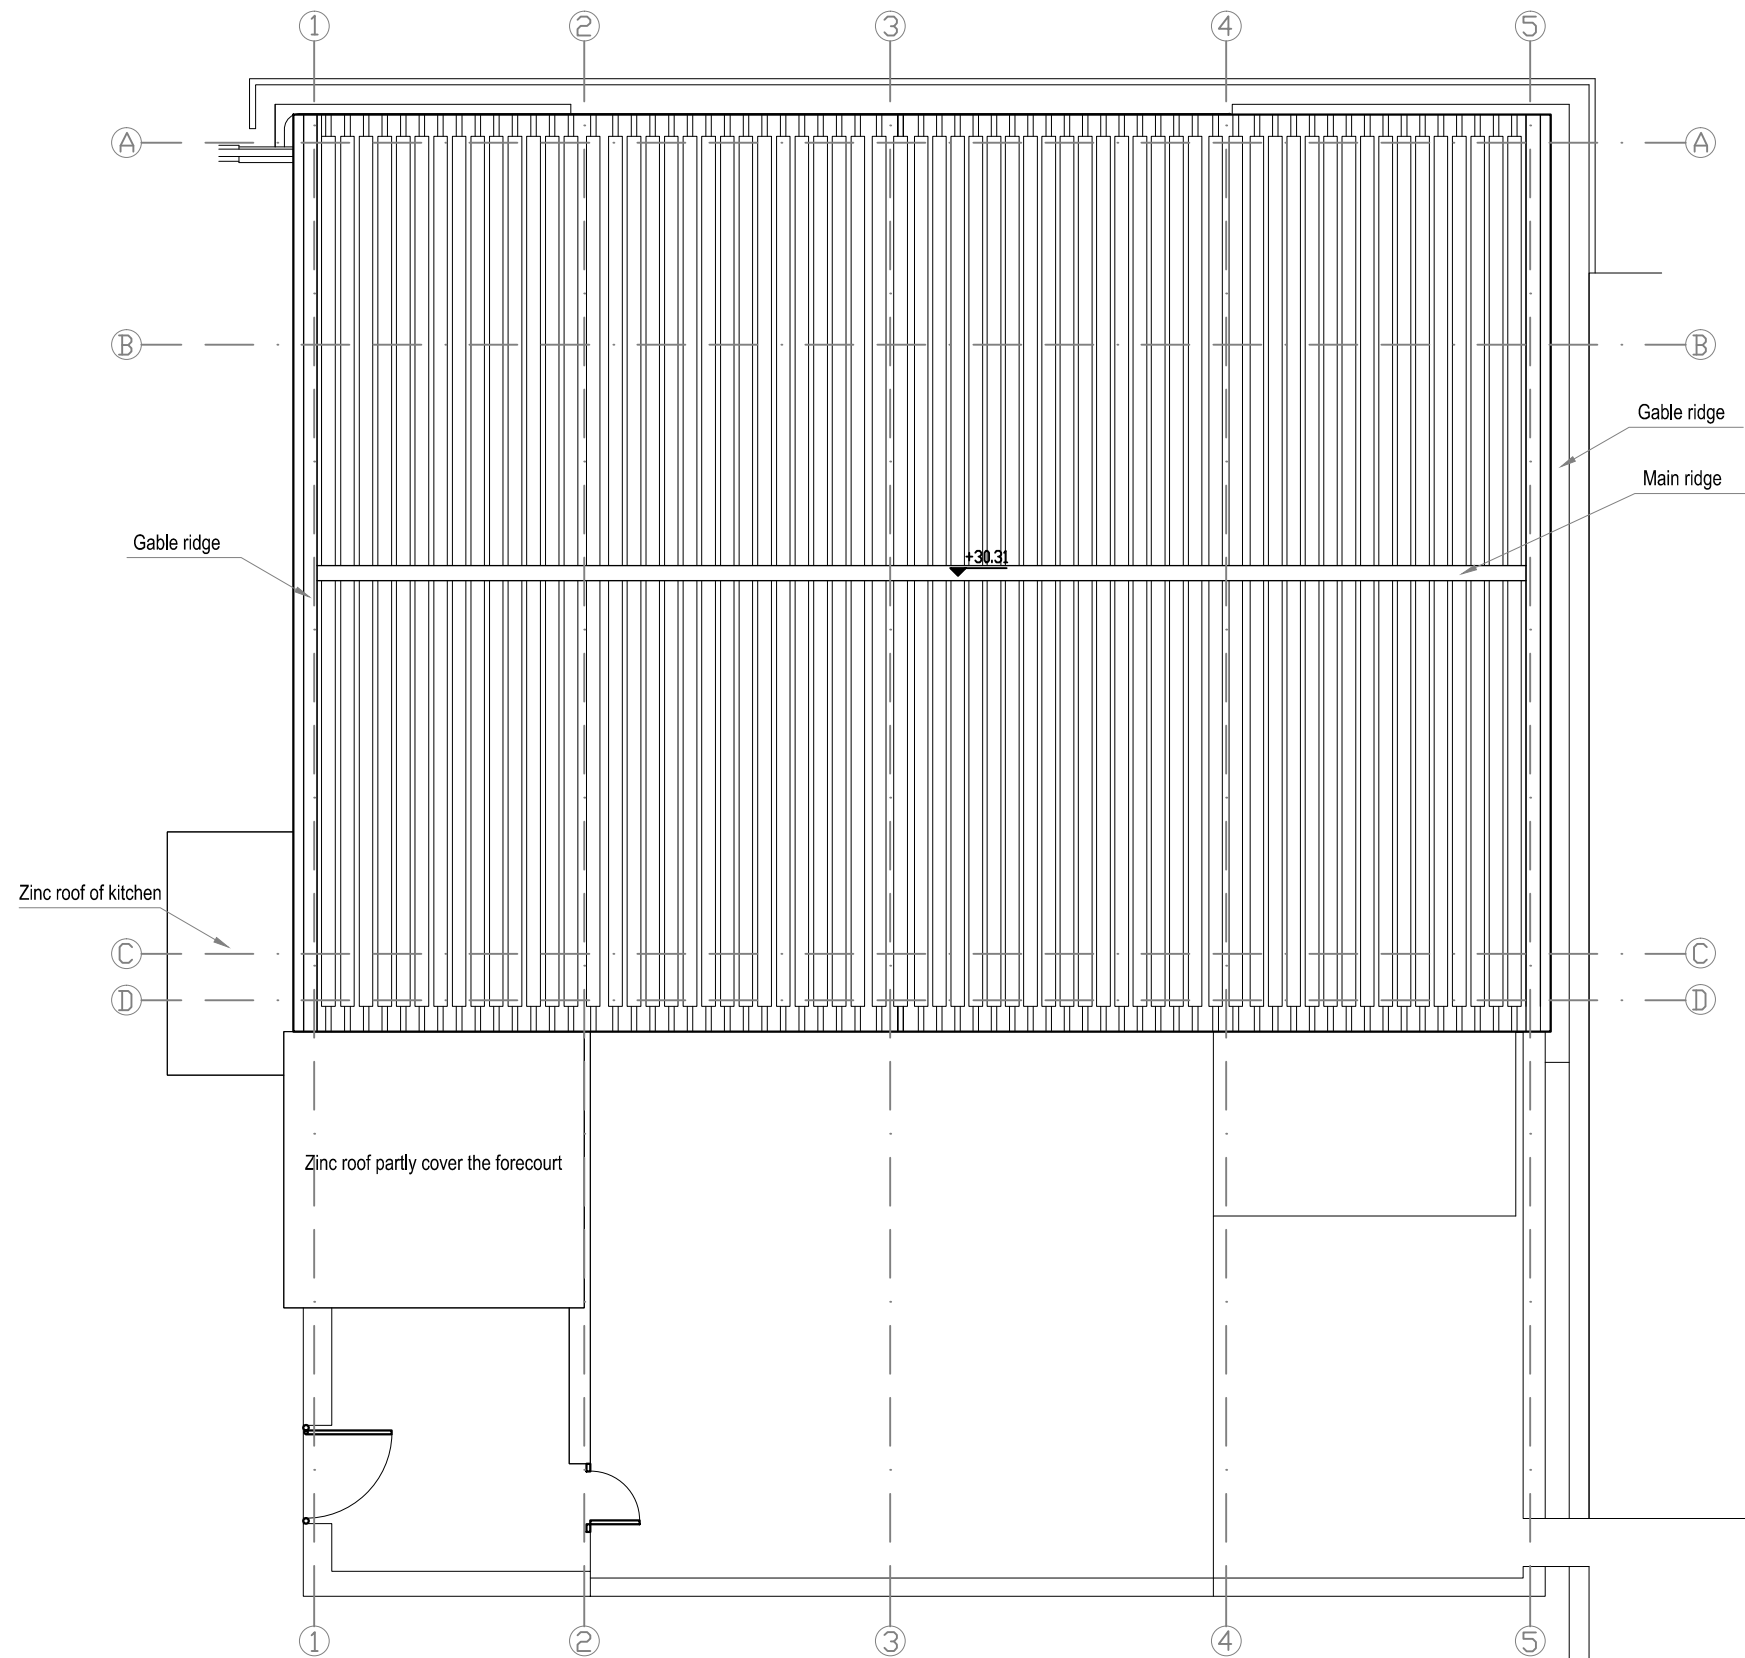



NHYW2015_BS65_D4

Roof Plan of BS65 (1:100 in A3)

FILE: A overall plan_20151123
DATE: 20151123

**Environmental
Resources
Management**

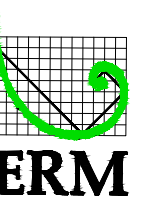

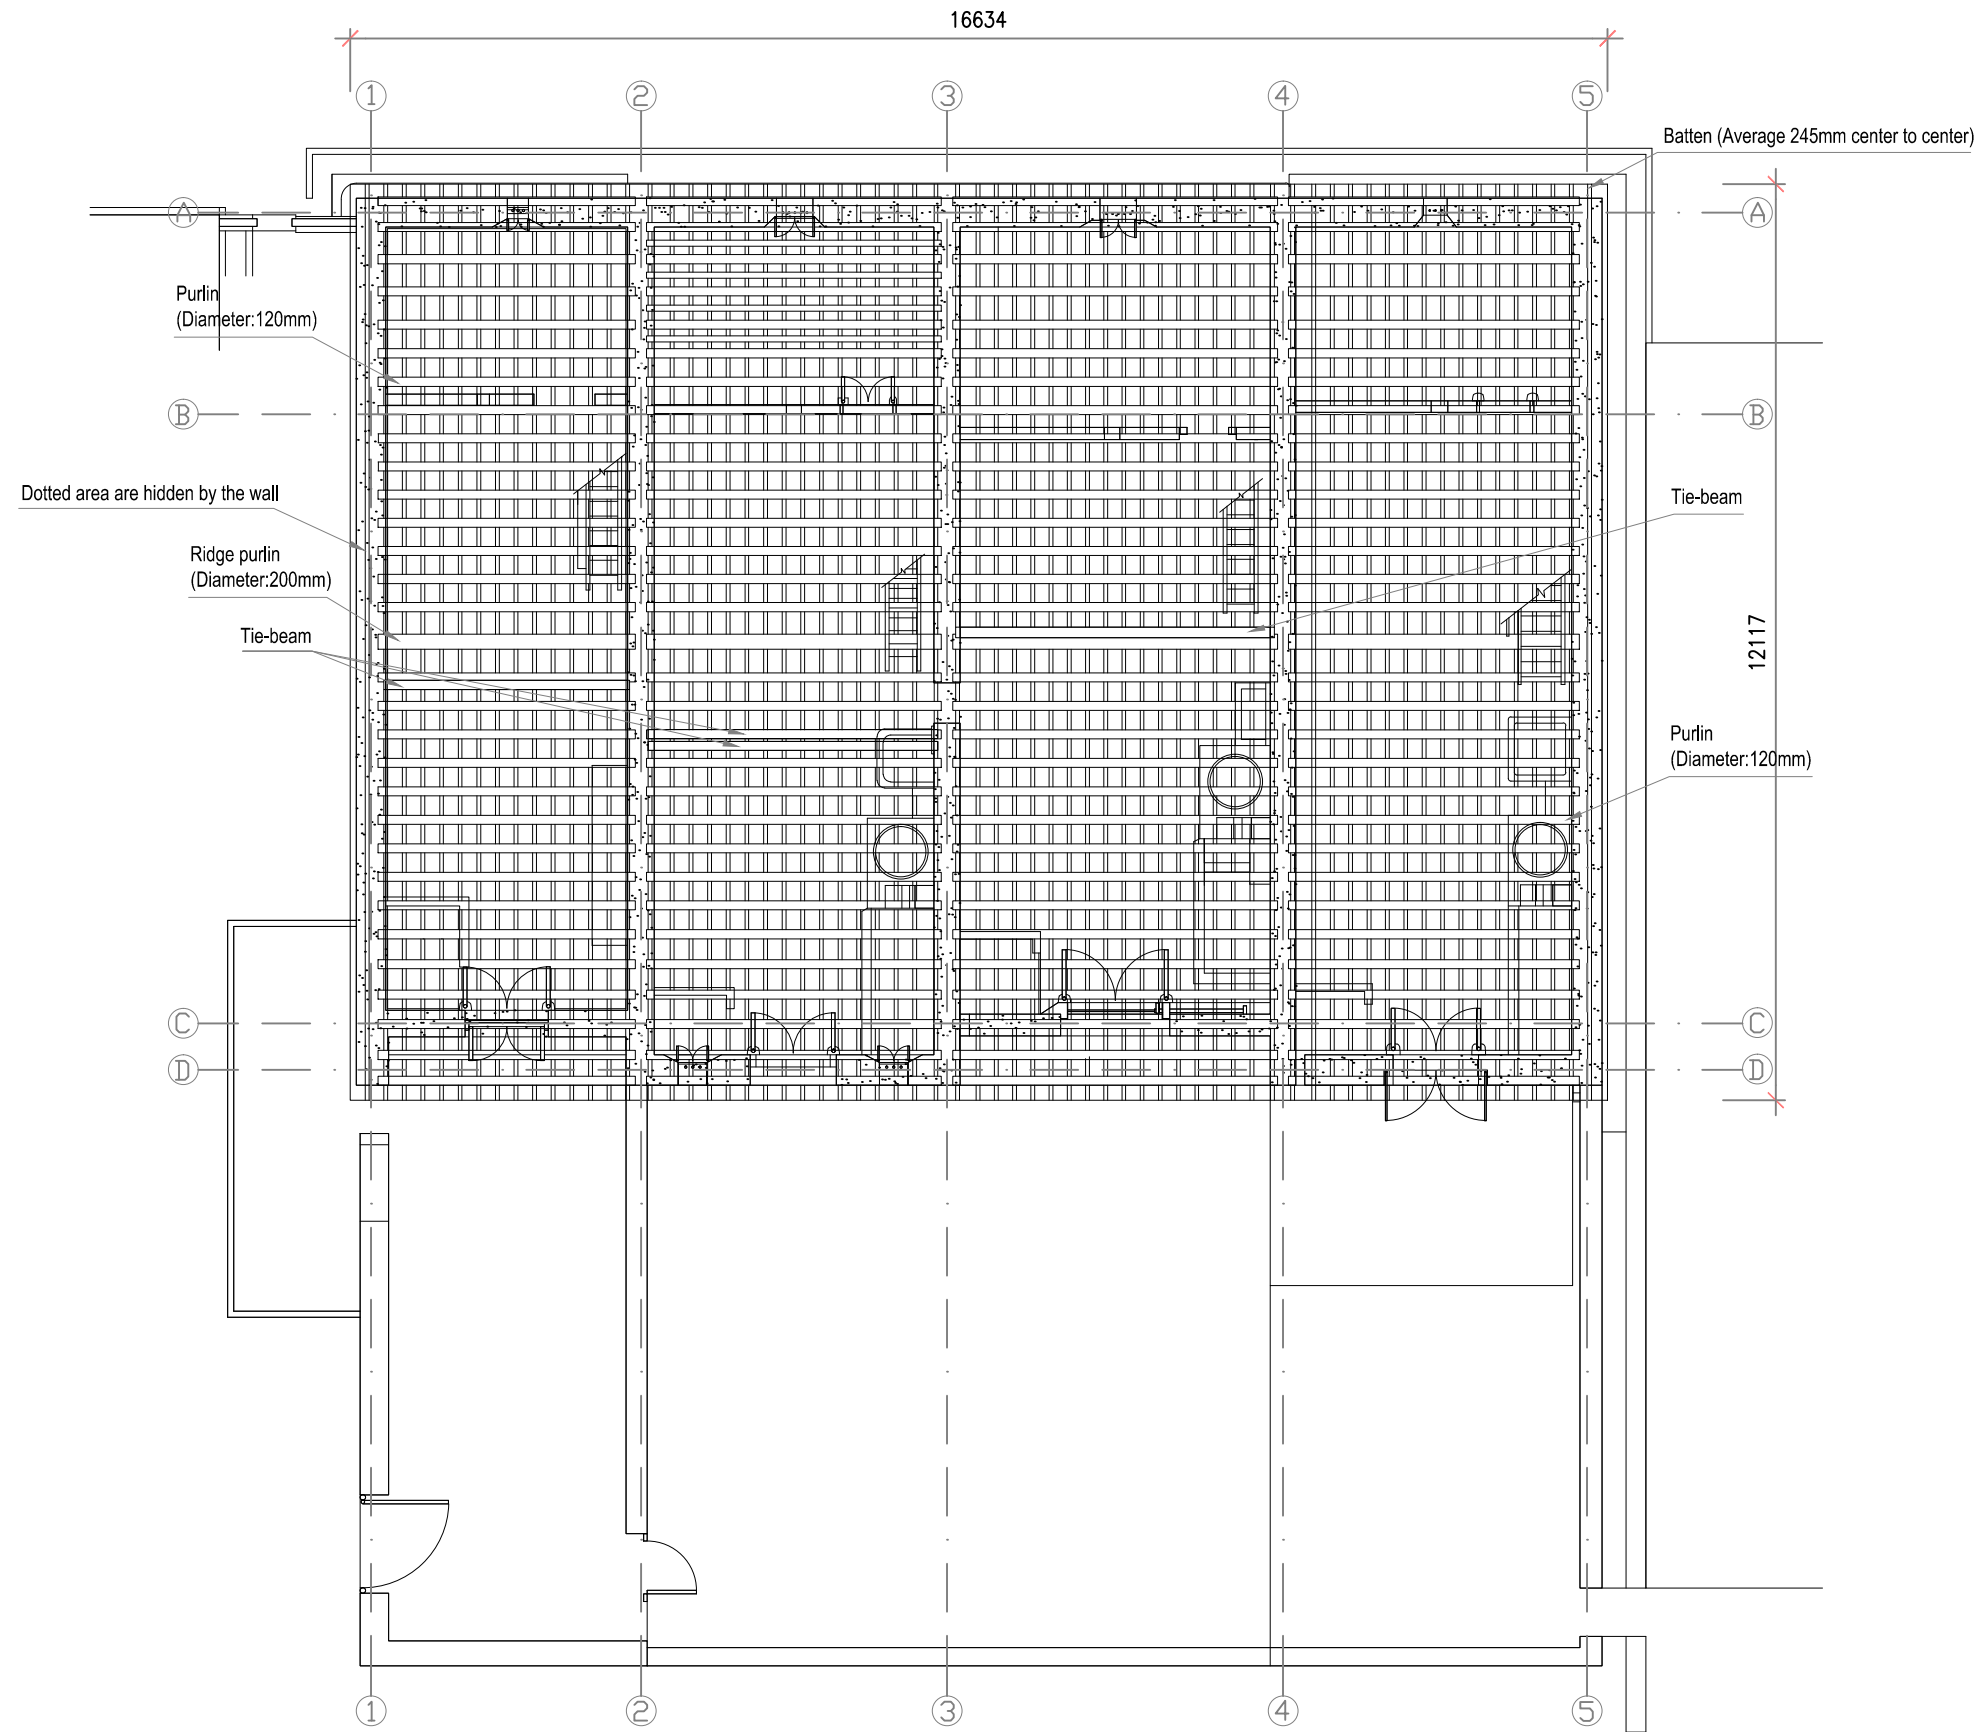


NHYW2015_BS65_D5

Reflected Ceiling Plan of BS65 (1:100 in A3)

FILE: A overall plan_20151123
DATE: 20151125

**Environmental
Resources
Management**

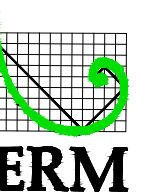




NHYW2015_BS65_D6

Front Elevation of BS65 (1:50 in A3)

FILE: A overall plan_20151123
DATE: 20151125

Environmental
Resources
Management



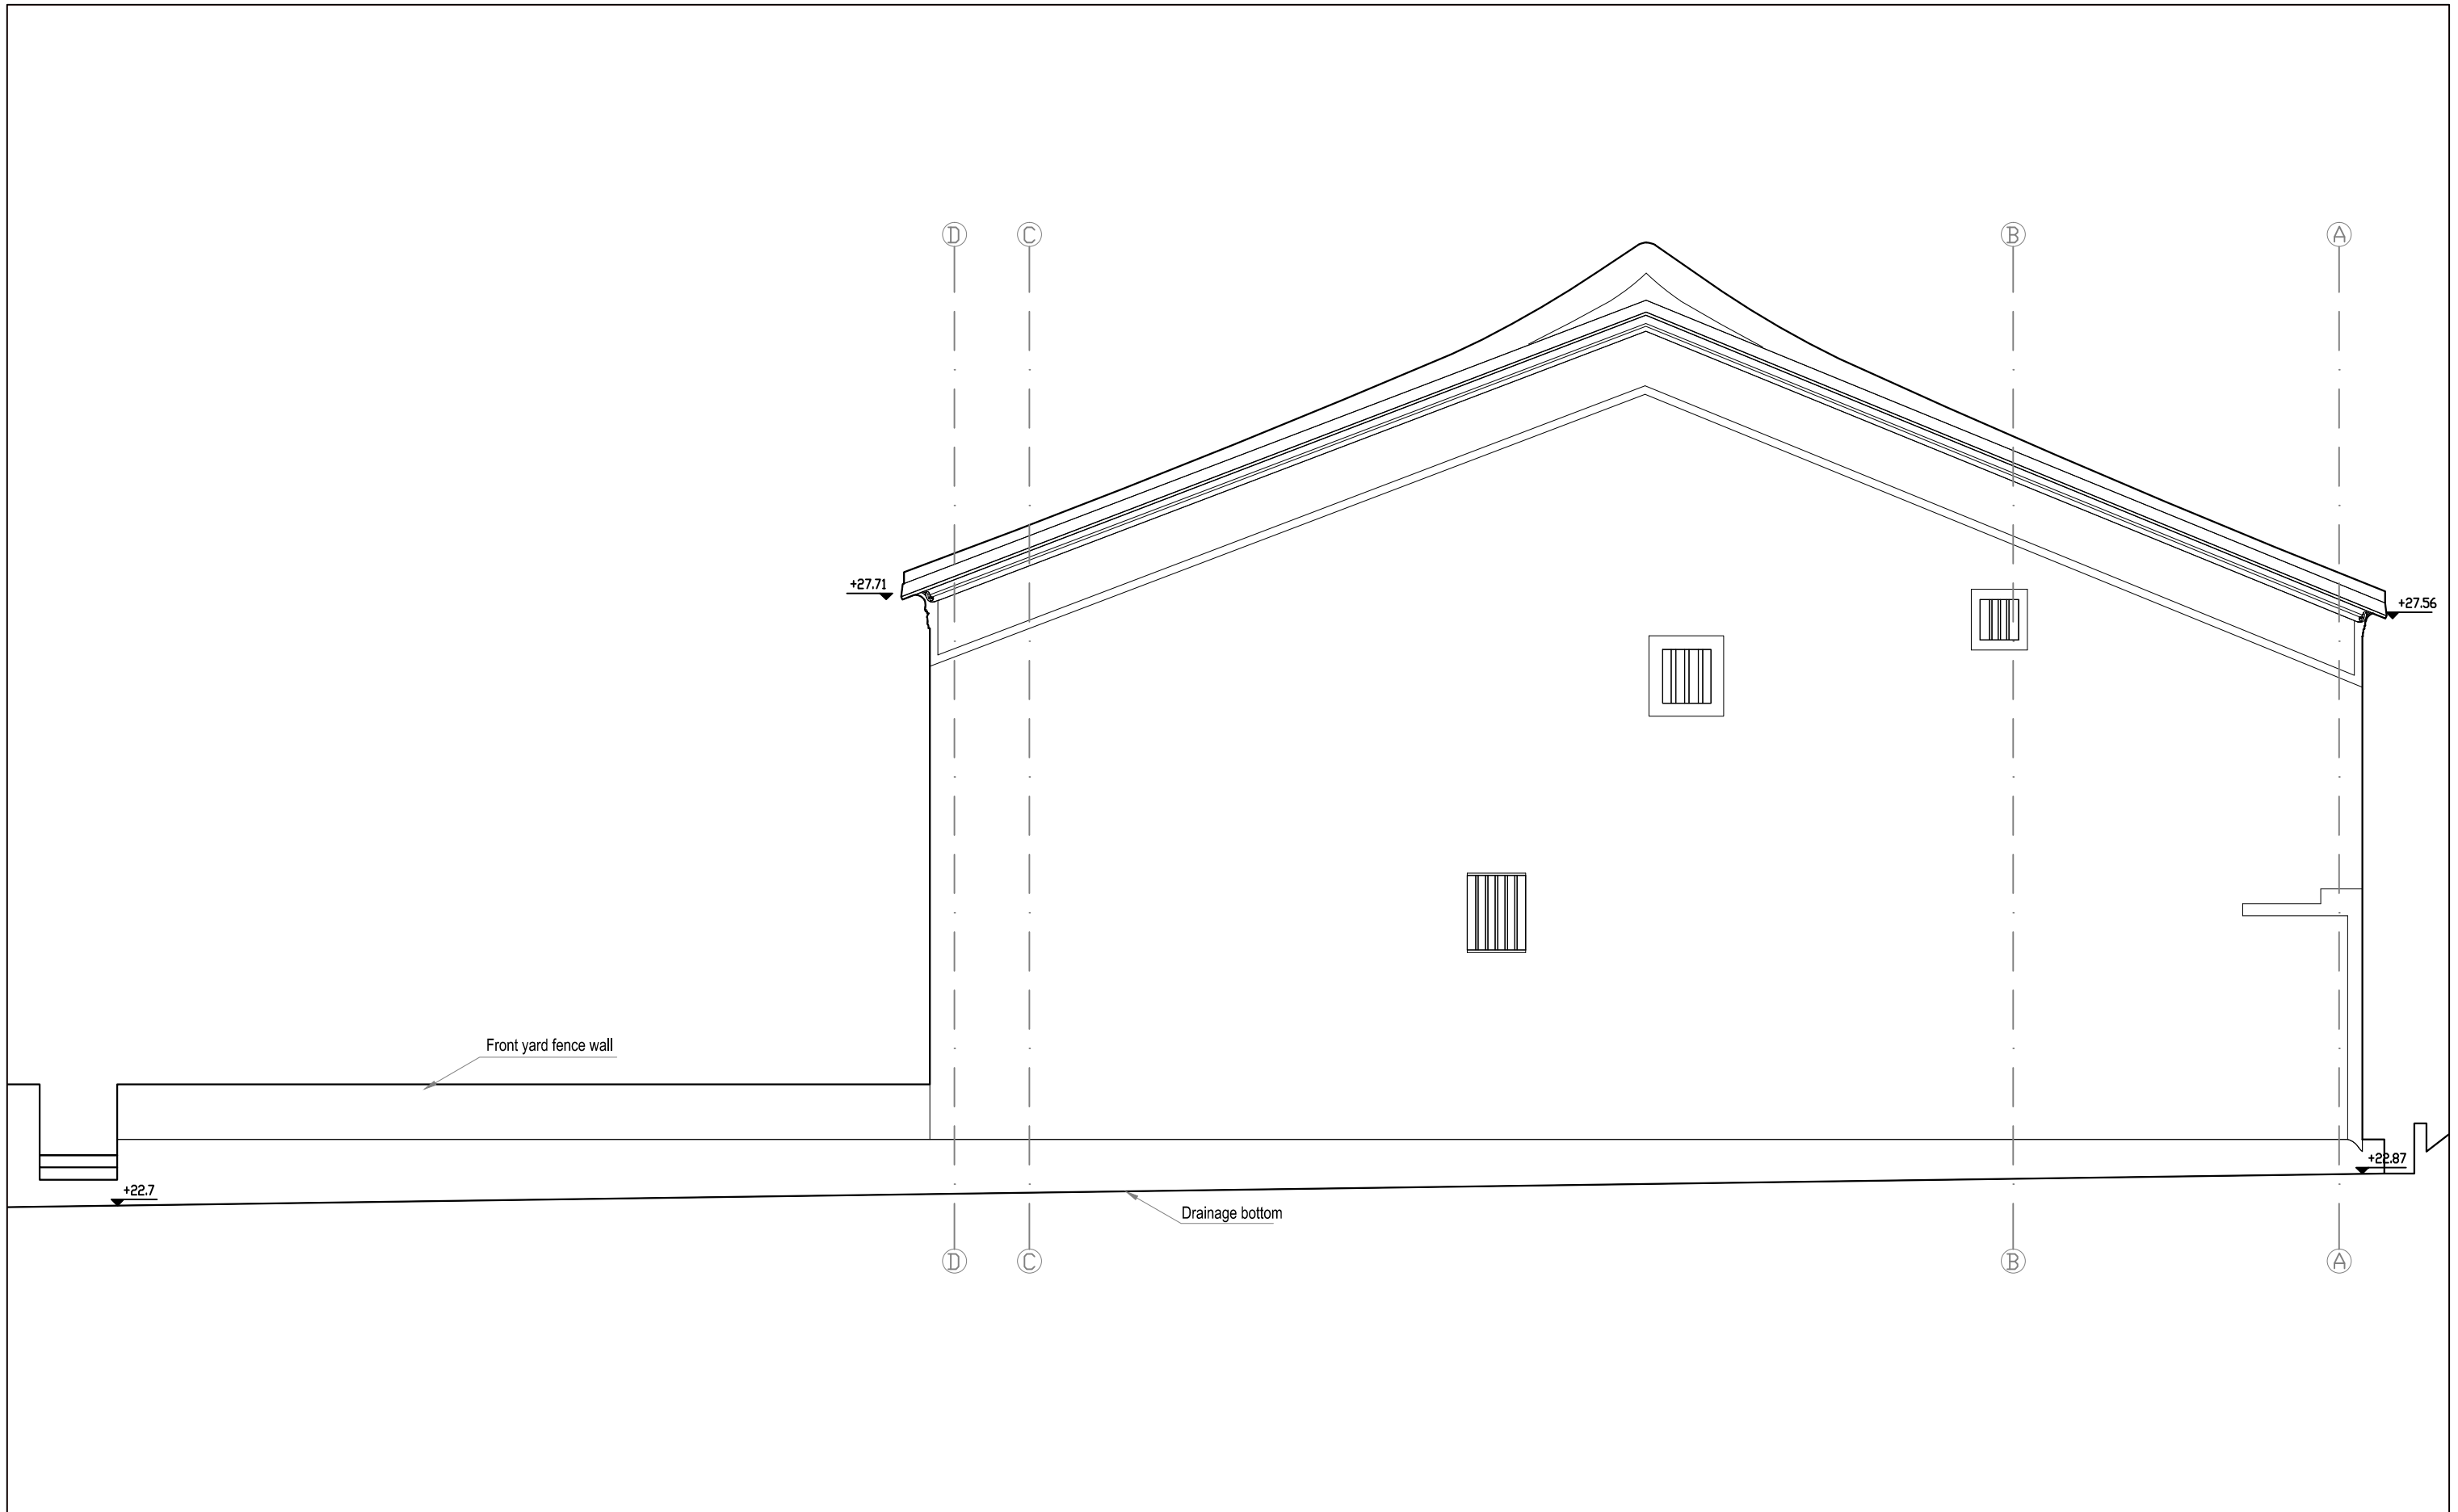



NHYW2015_BS65_D7

South Side Elevation of BS65 (1:50 in A3)

FILE: A overall plan_20151123
DATE: 20151123

**Environmental
Resources
Management**

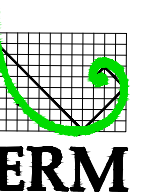

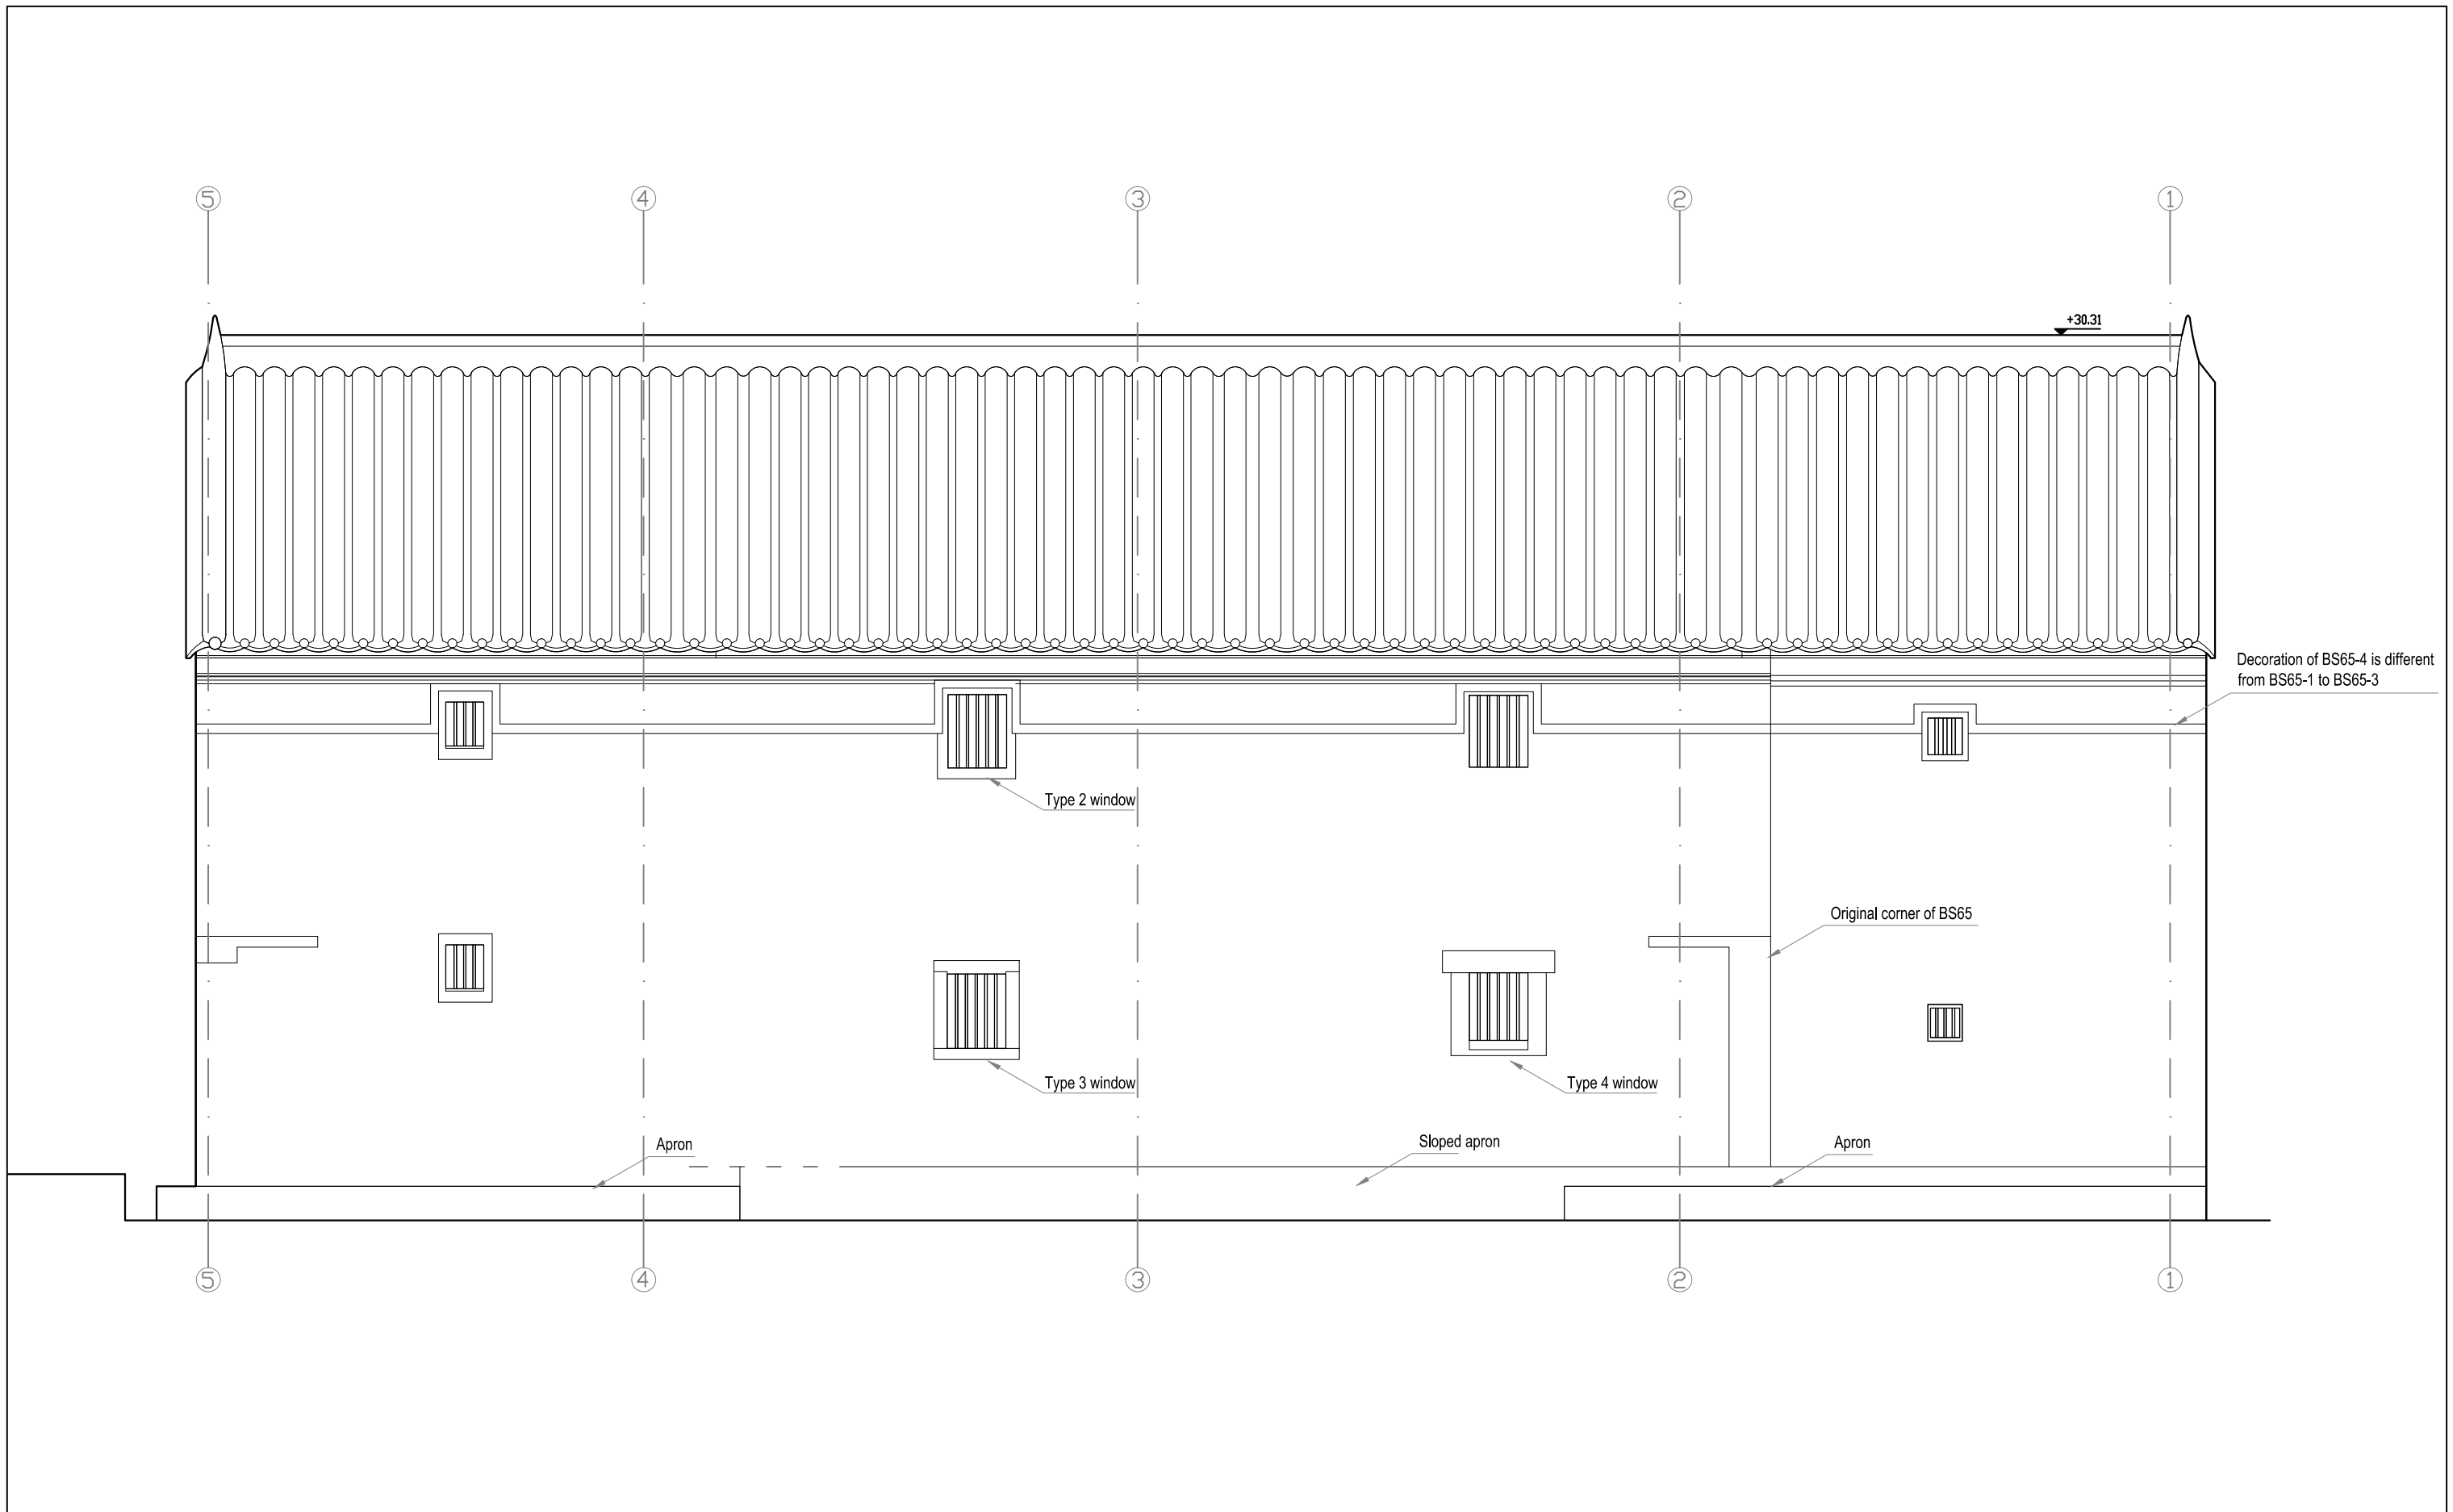


NHYW2015_BS65_D8

Back Elevation of BS65 (1:50 in A3)

FILE: A overall plan_20151123
DATE: 20151123

Environmental
Resources
Management



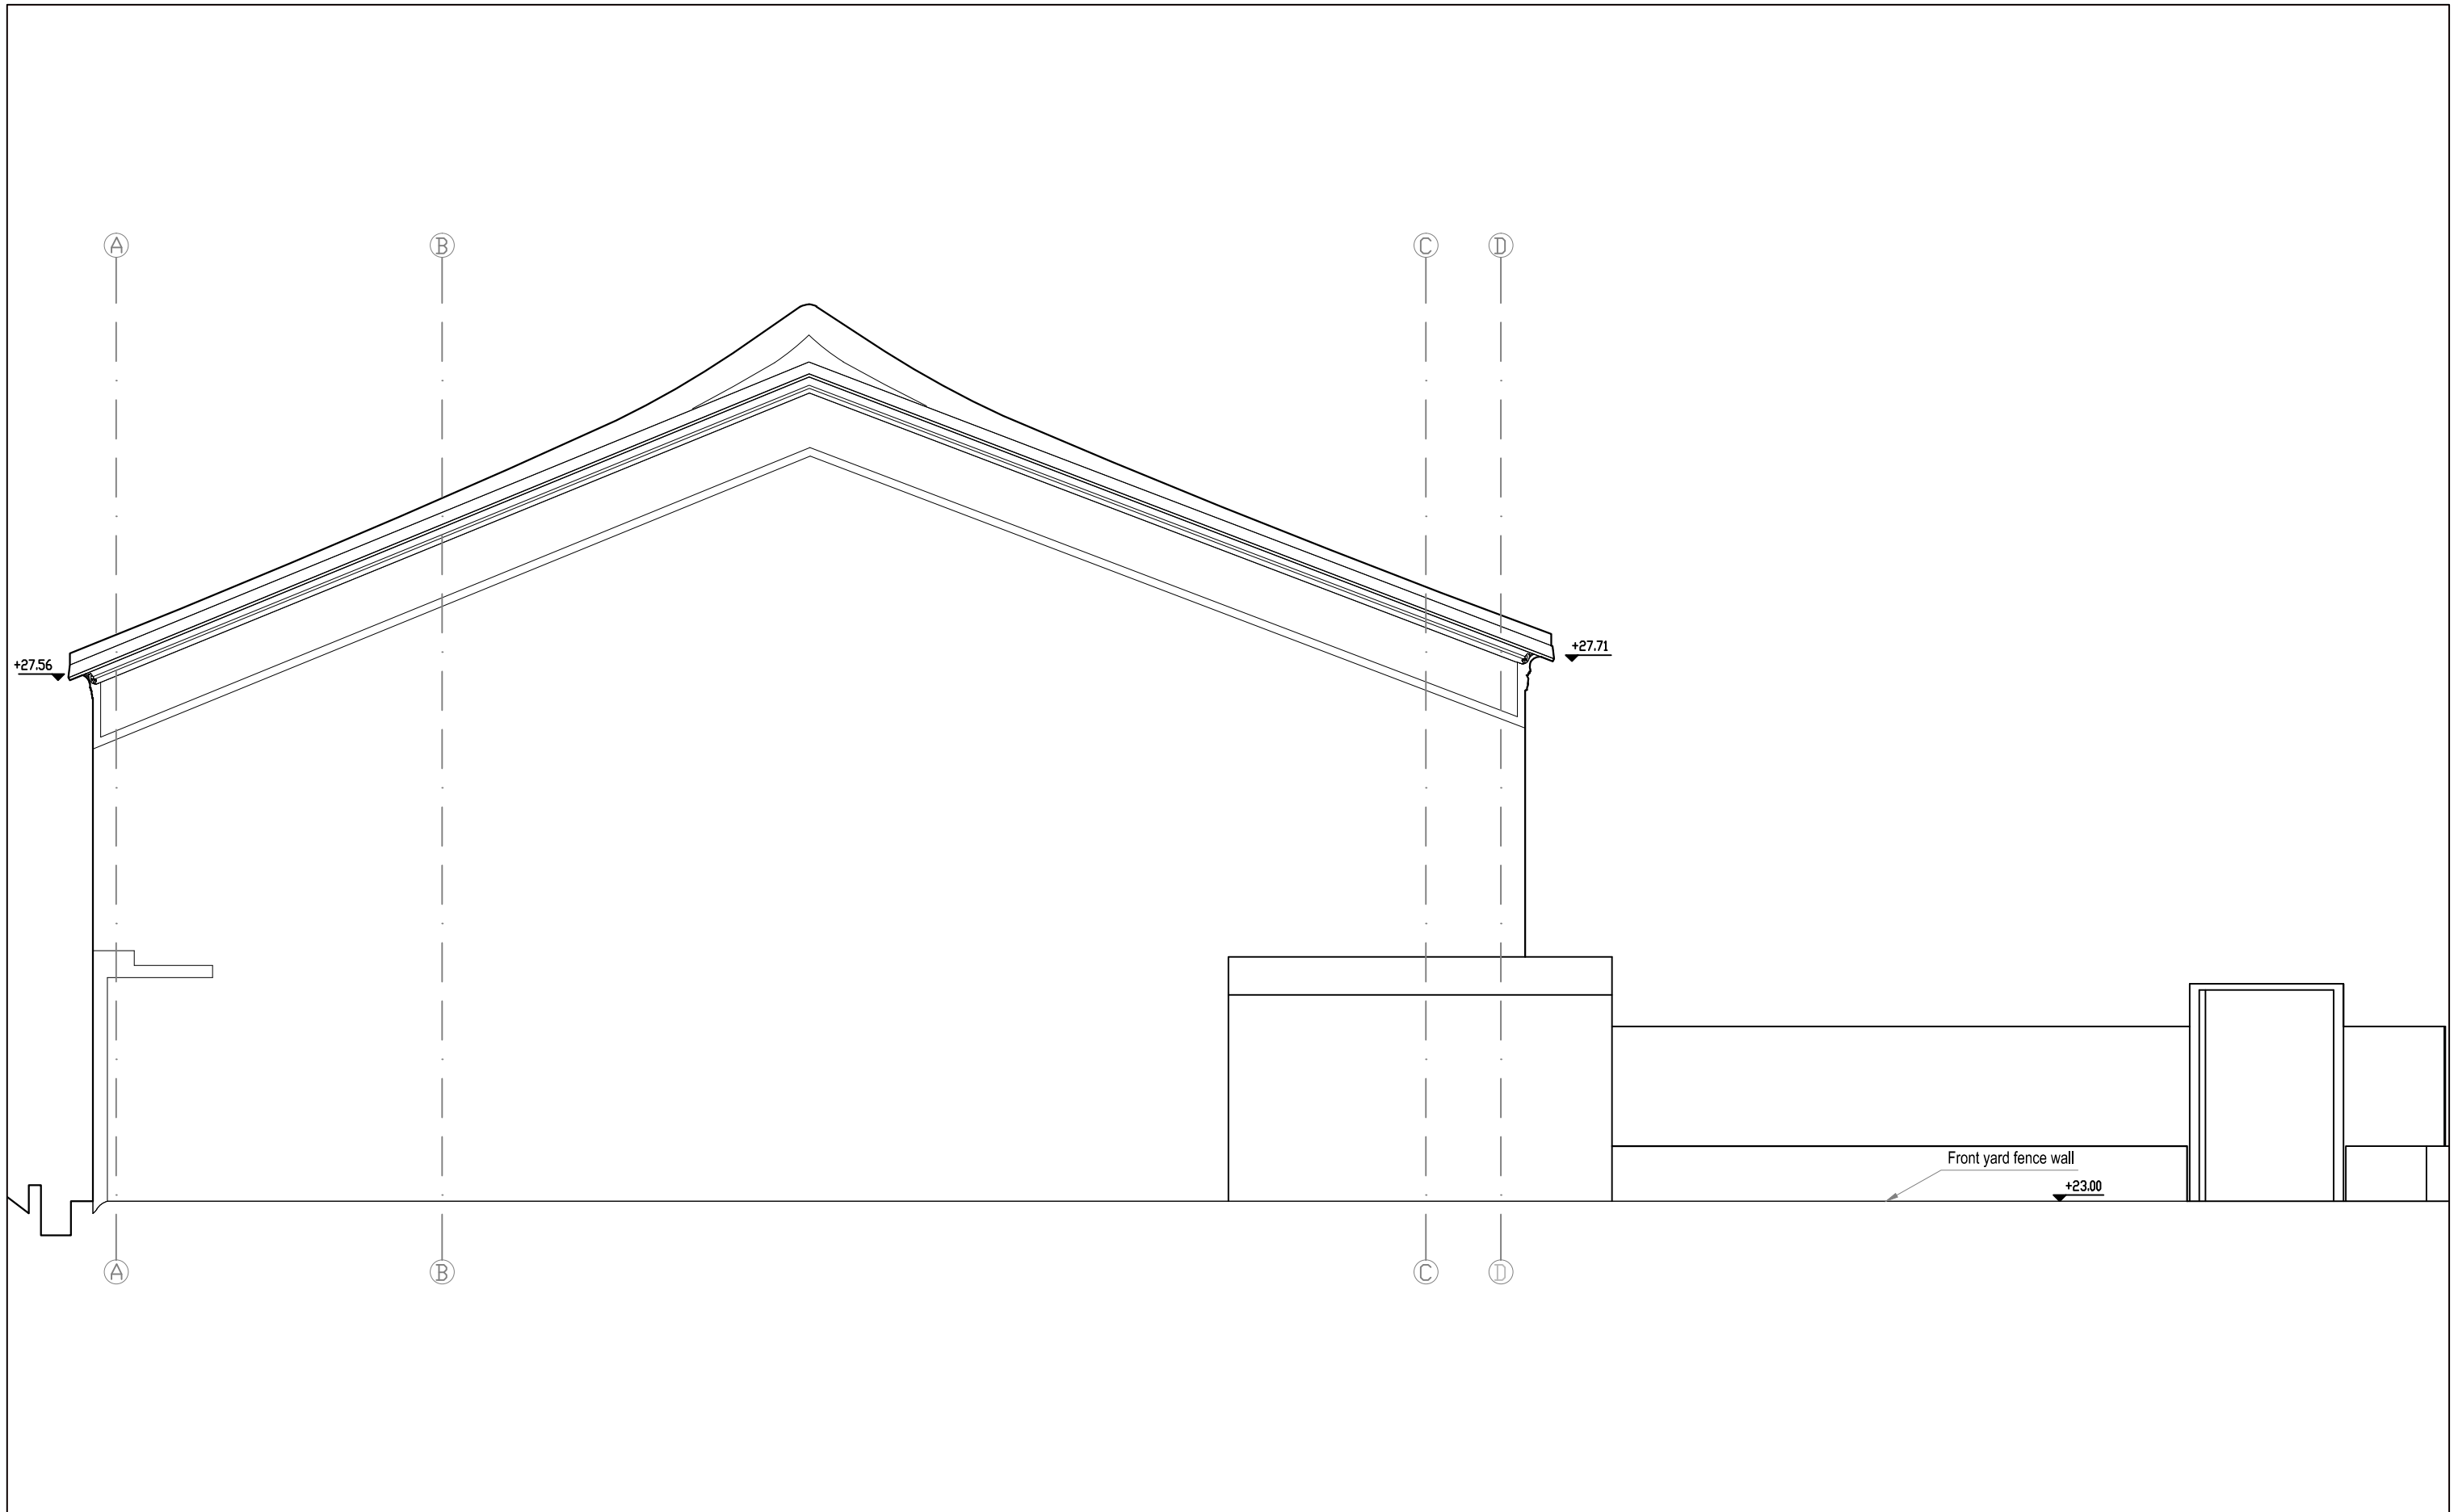



NHYW2015_BS65_D9

North Side Elevation of BS65 (1:50 in A3)

FILE: A overall plan_20151111
DATE: 20151111

**Environmental
Resources
Management**

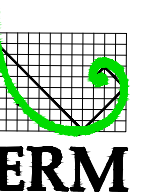

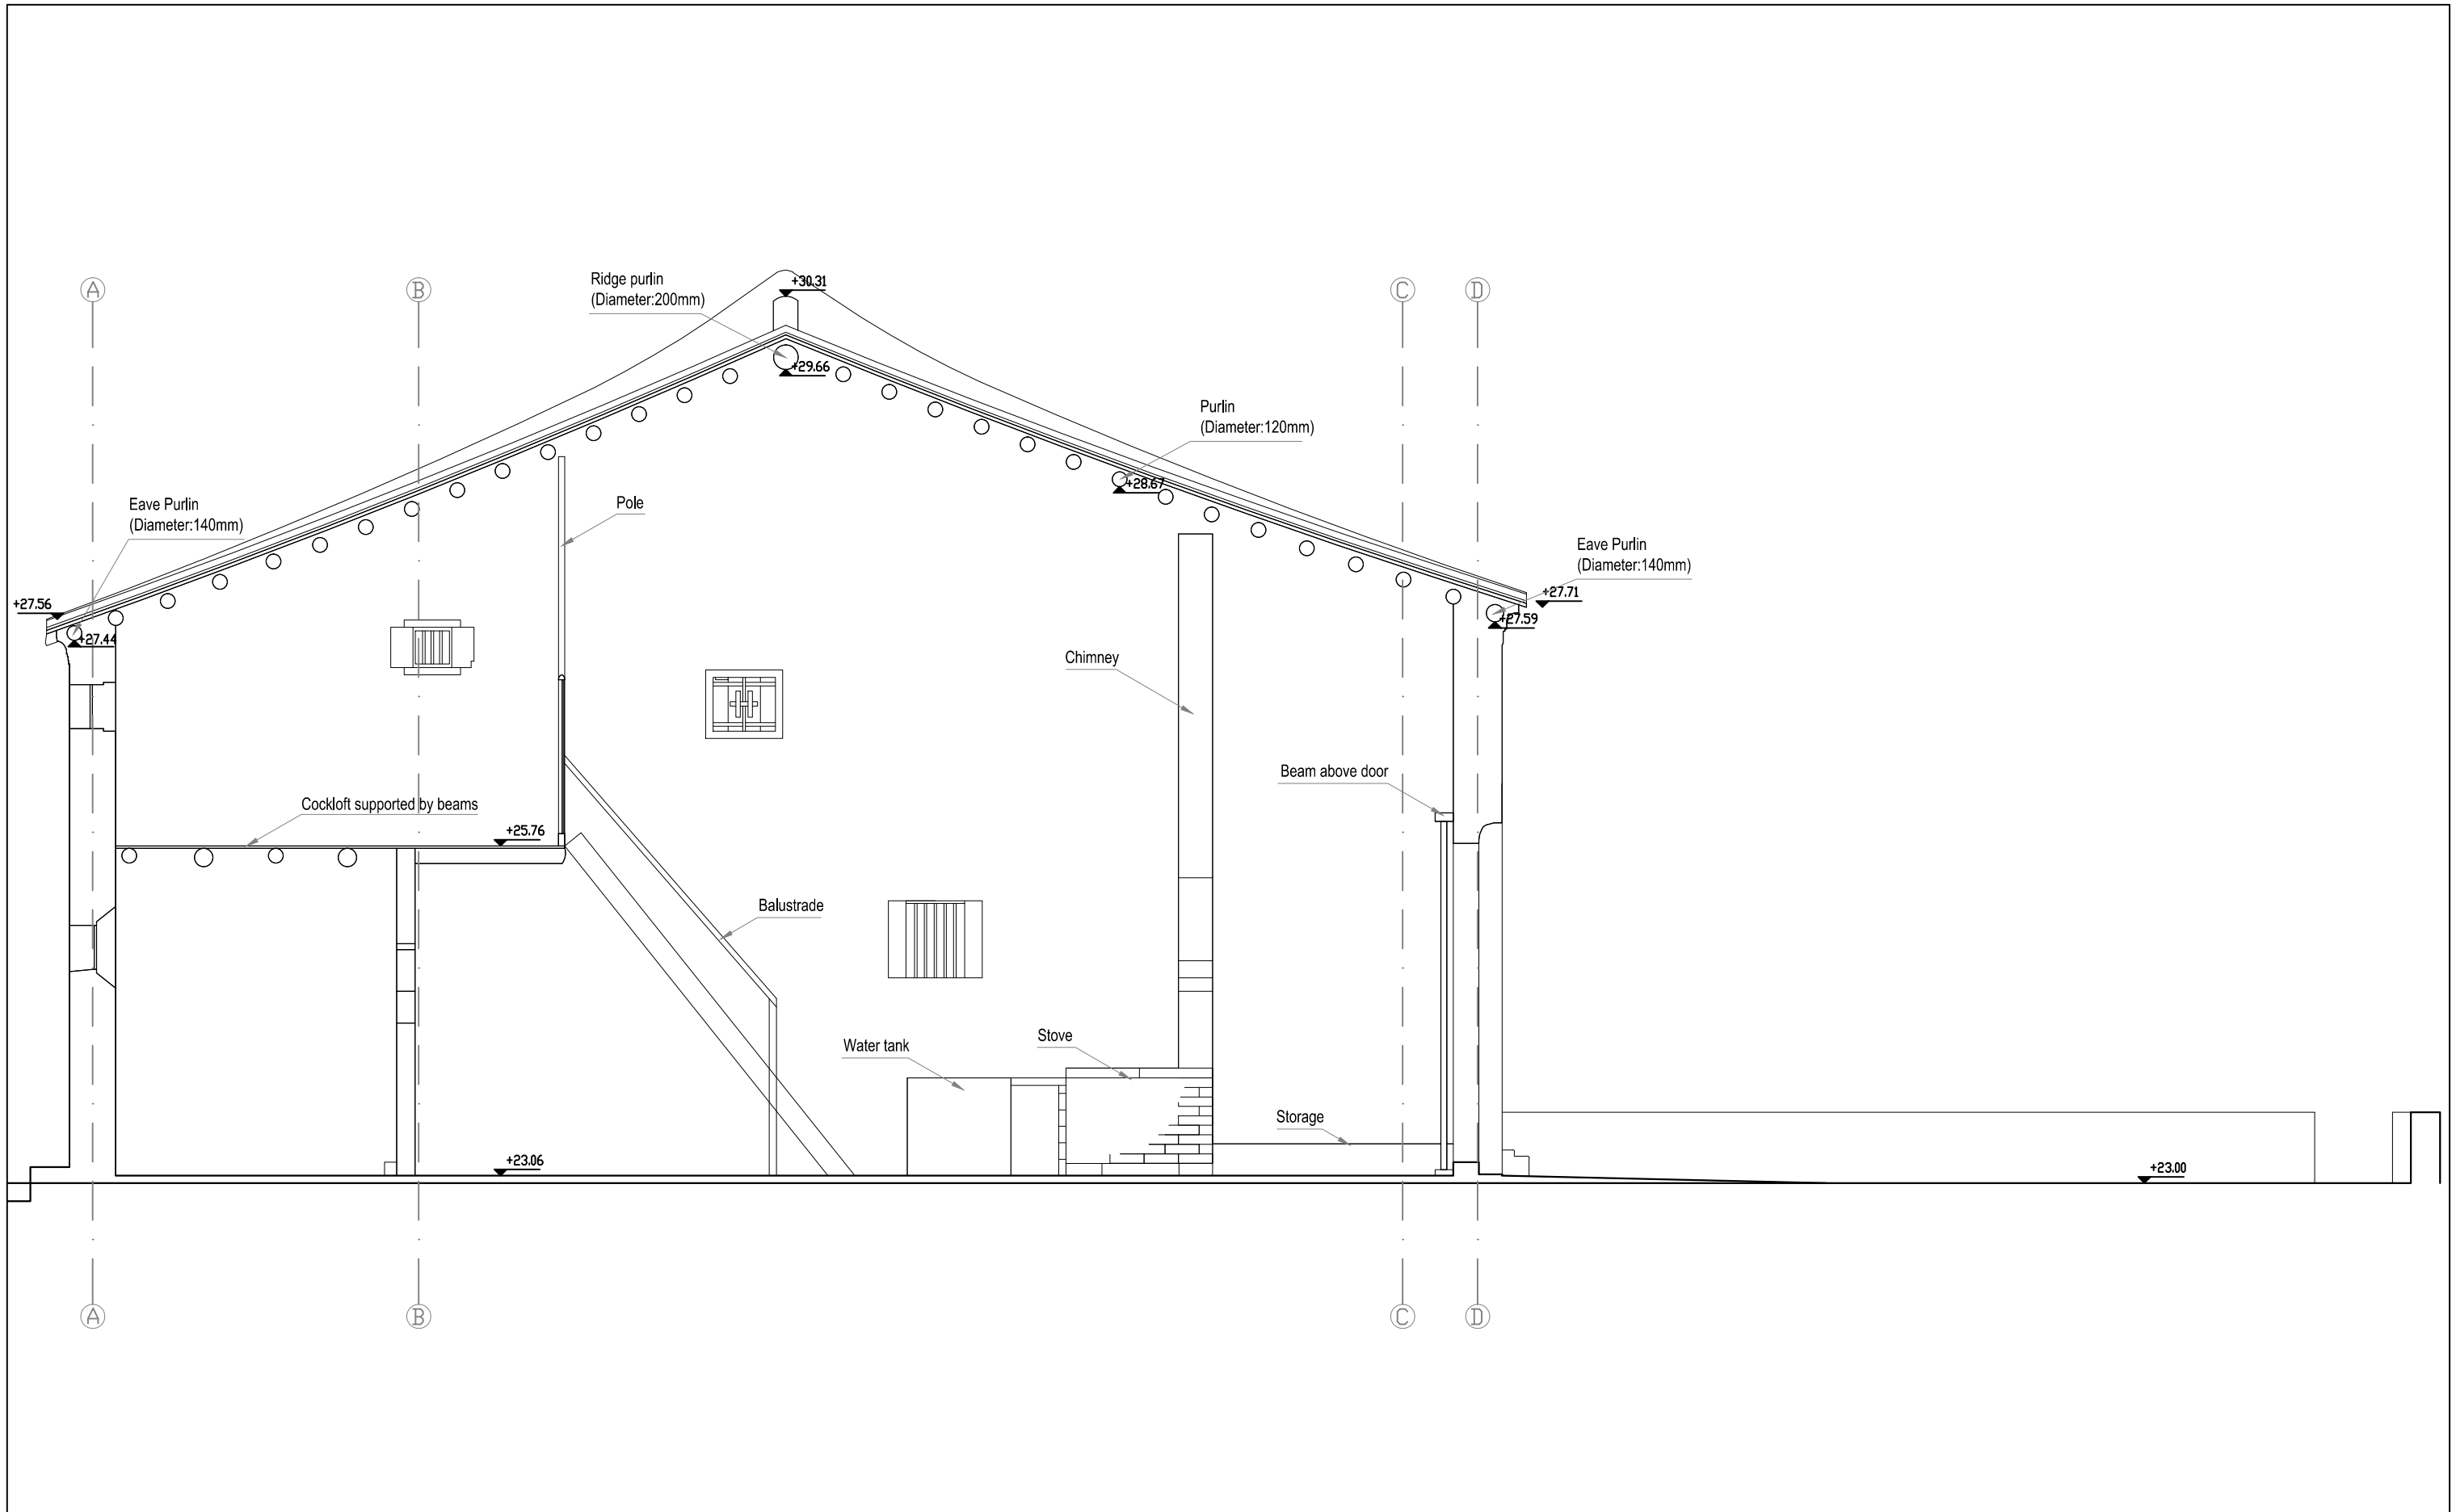



NHYW2015_BS65_D10

B-B Section of BS65 (BS65-1) (1:50 in A3)

FILE: A overall plan_20151123
DATE: 20151123

Environmental
Resources
Management

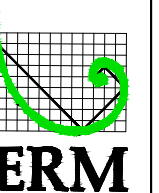

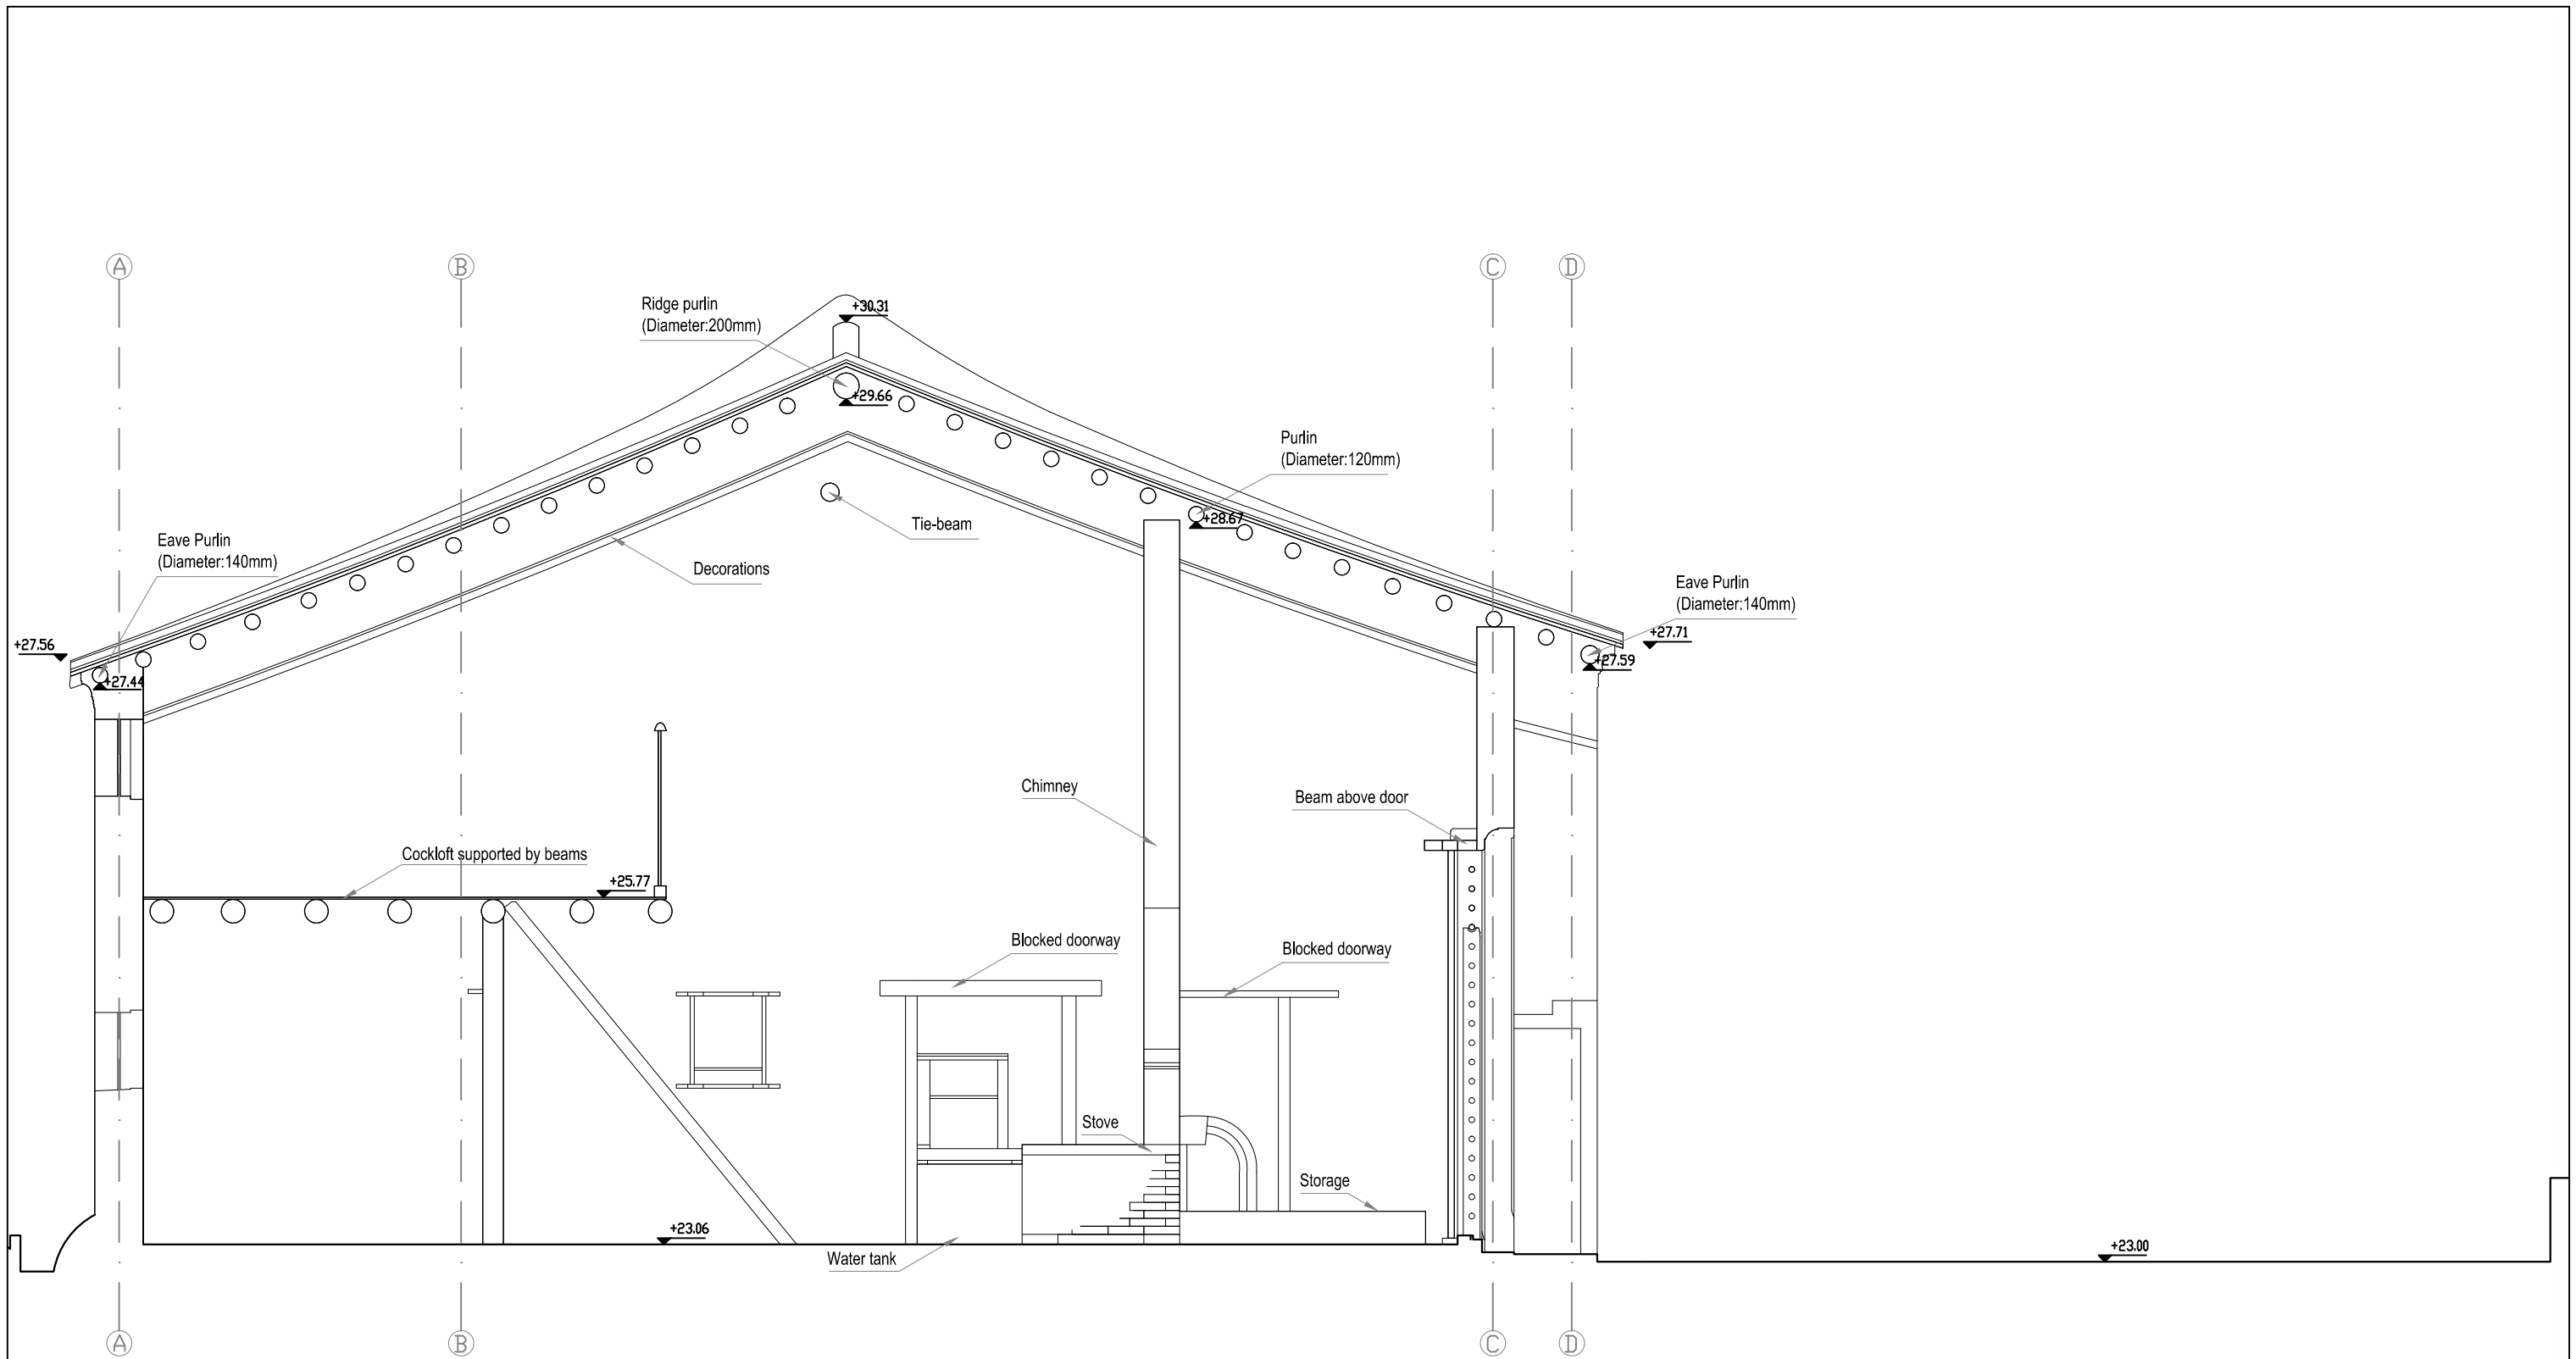



NHYW2015_BS65_D11

C-C Section of BS65 (BS65-2) (1:50 in A3)

FILE: A overall plan_20151111
DATE: 20151111

Environmental
Resources
Management

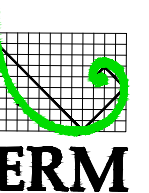

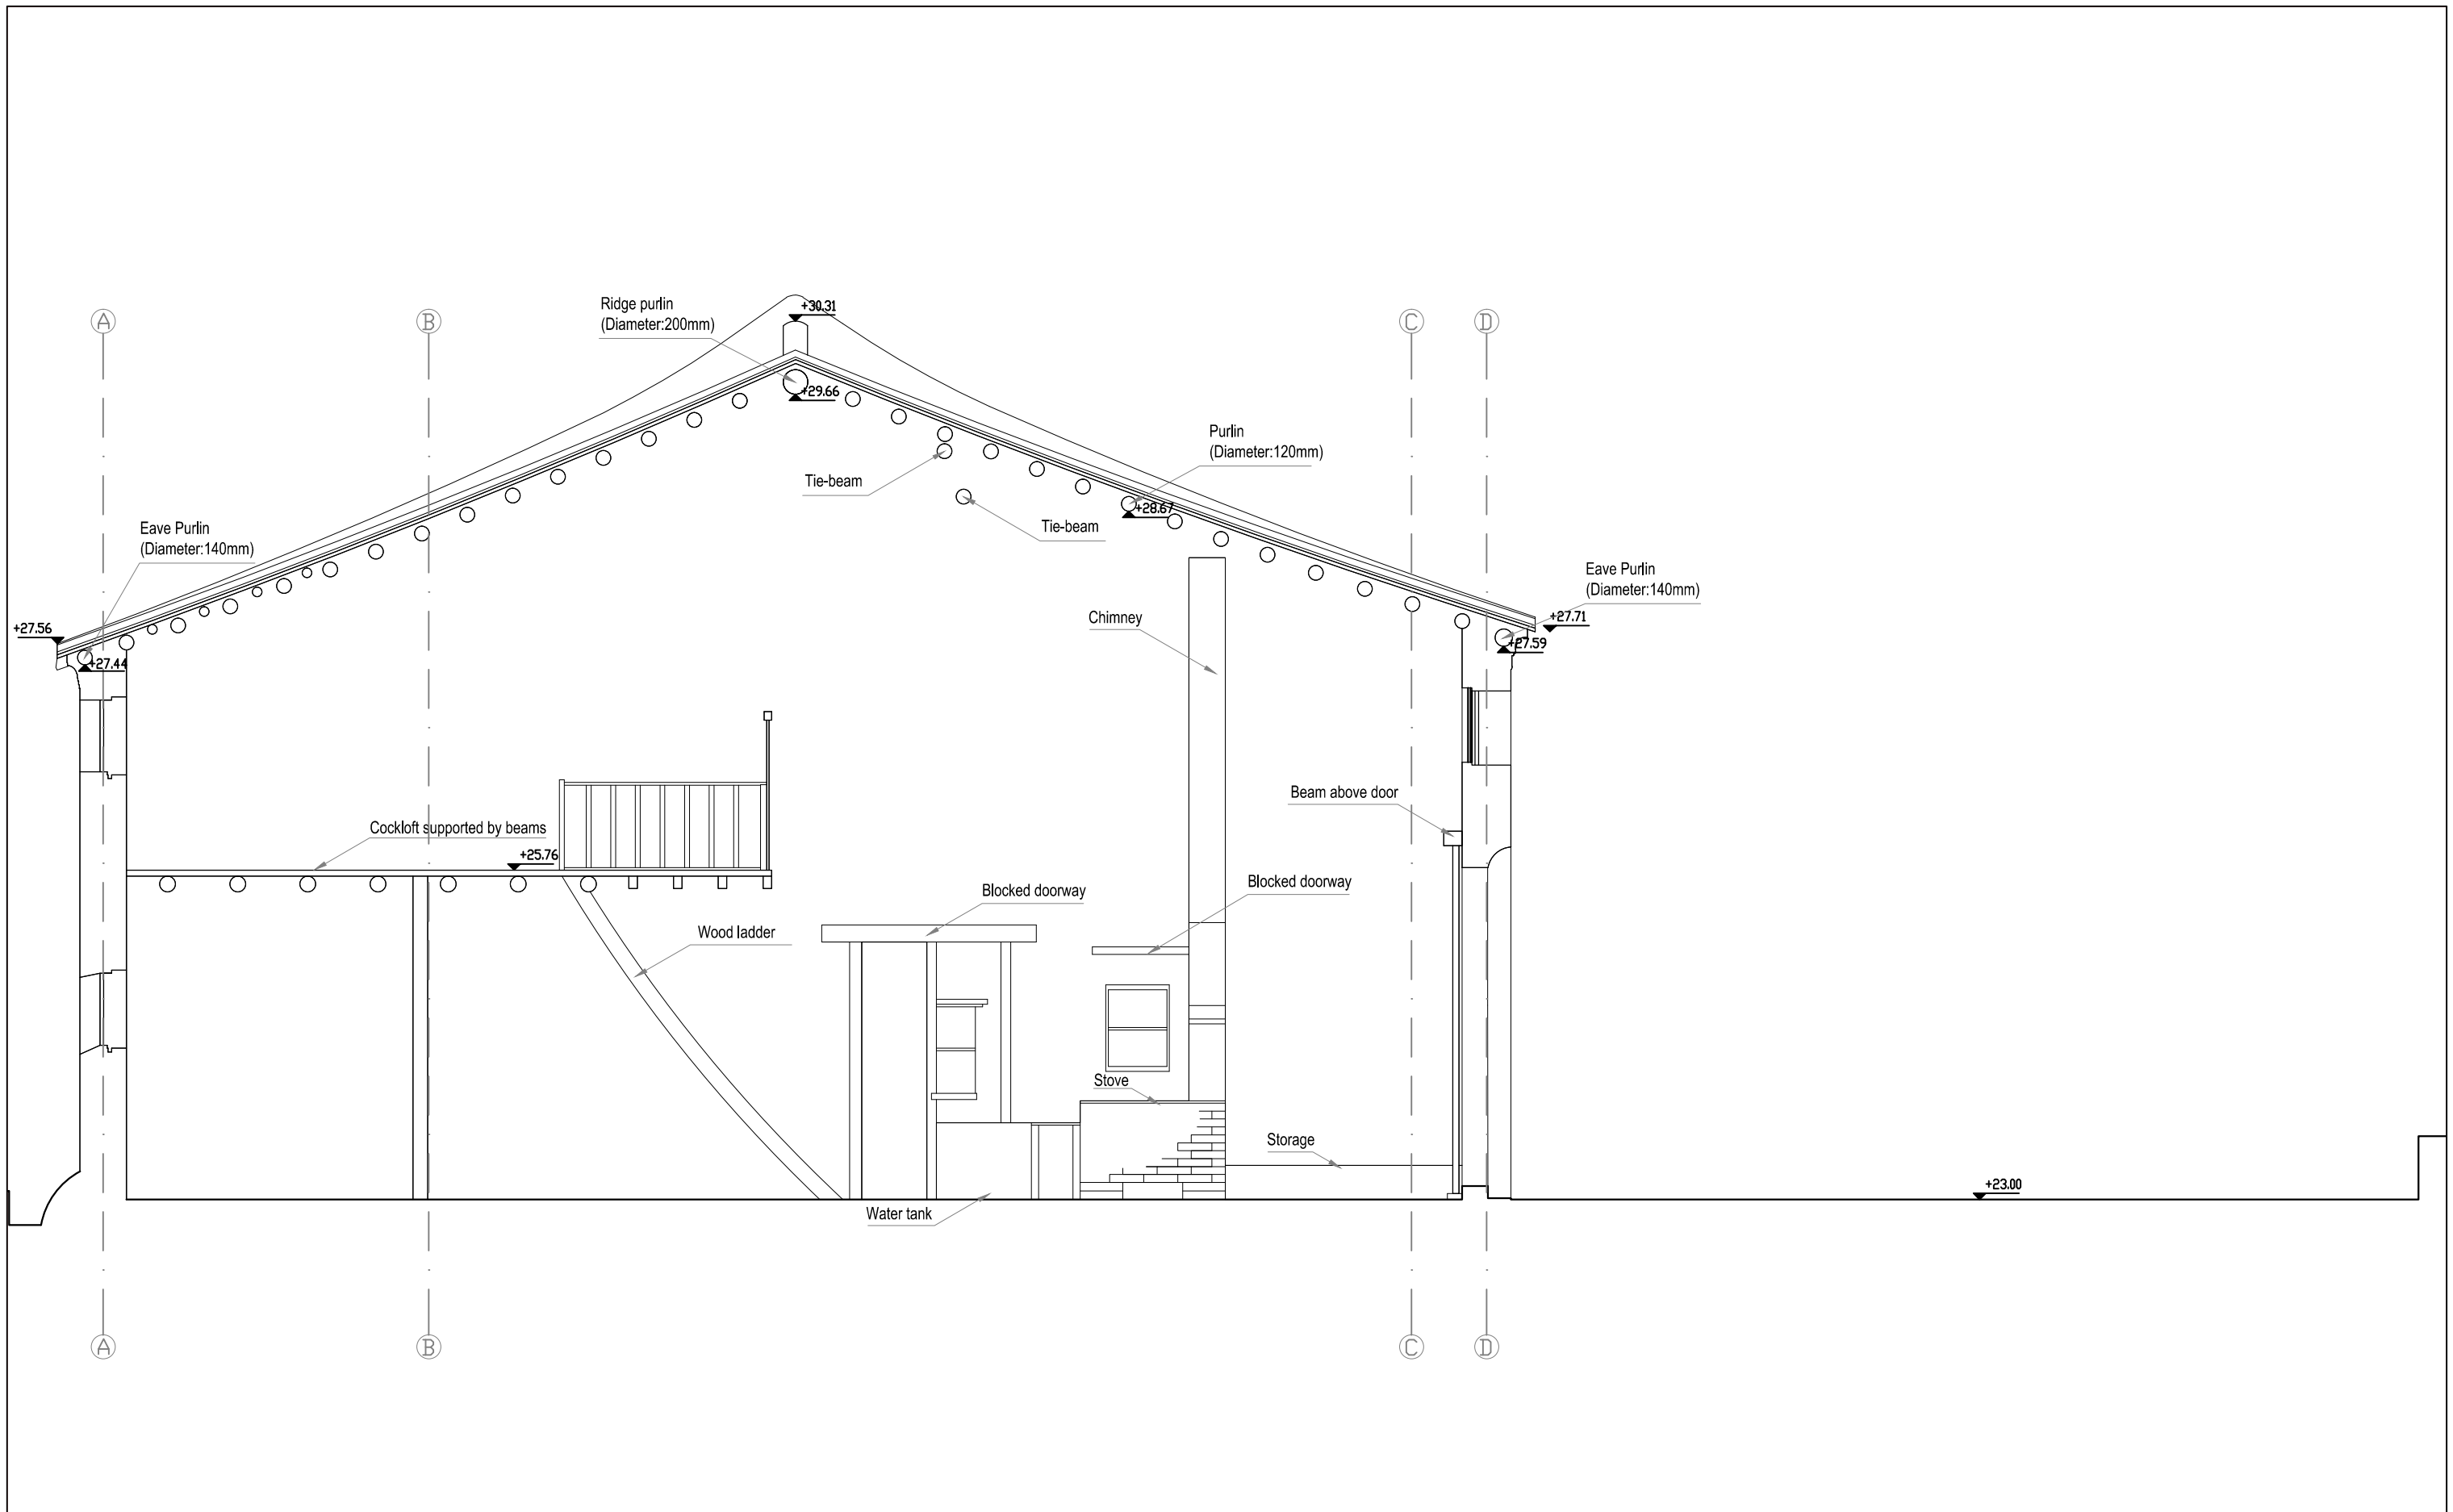


NHYW2015_BS65_D12

D-D Section of BS65 (BS65-3) (1:50 in A3)

FILE: A overall plan_20151123
DATE: 20151123

**Environmental
Resources
Management**



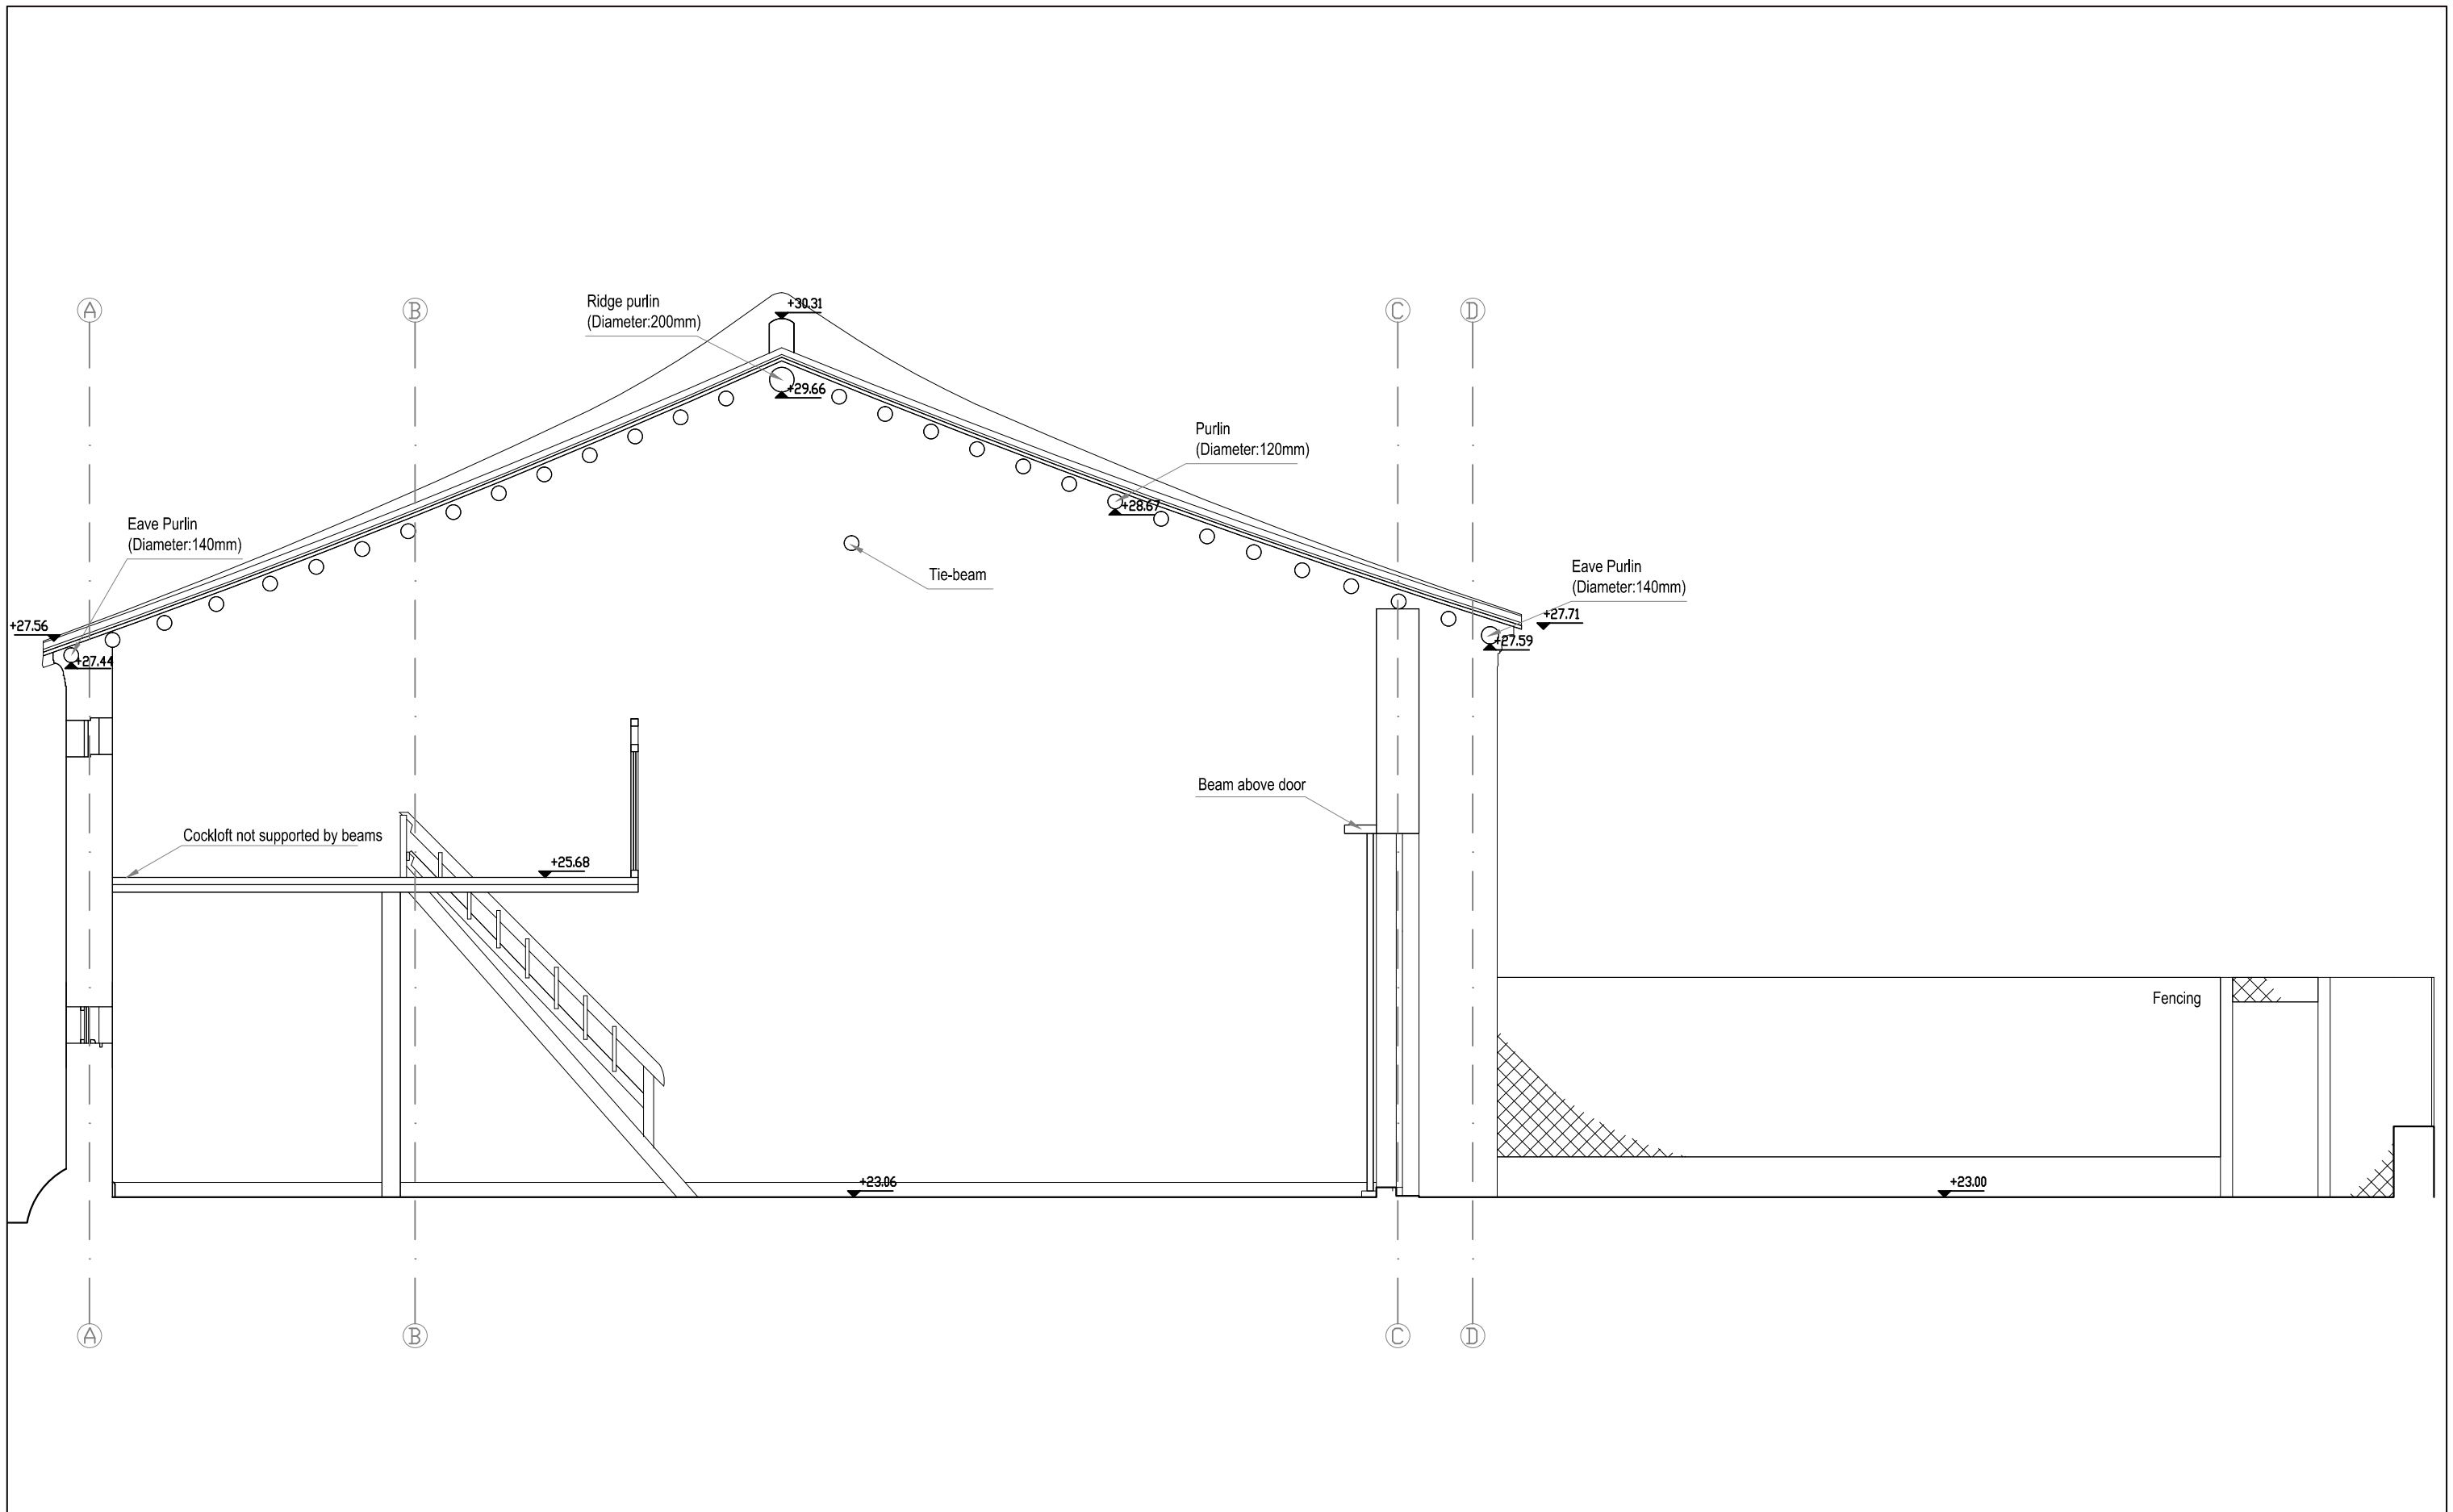


NHYW2015_BS65_D13

E-E Section of BS65 (BS65-4) (1:50 in A3)

FILE: A overall plan_20151123
DATE: 20151123

Environmental
Resources
Management



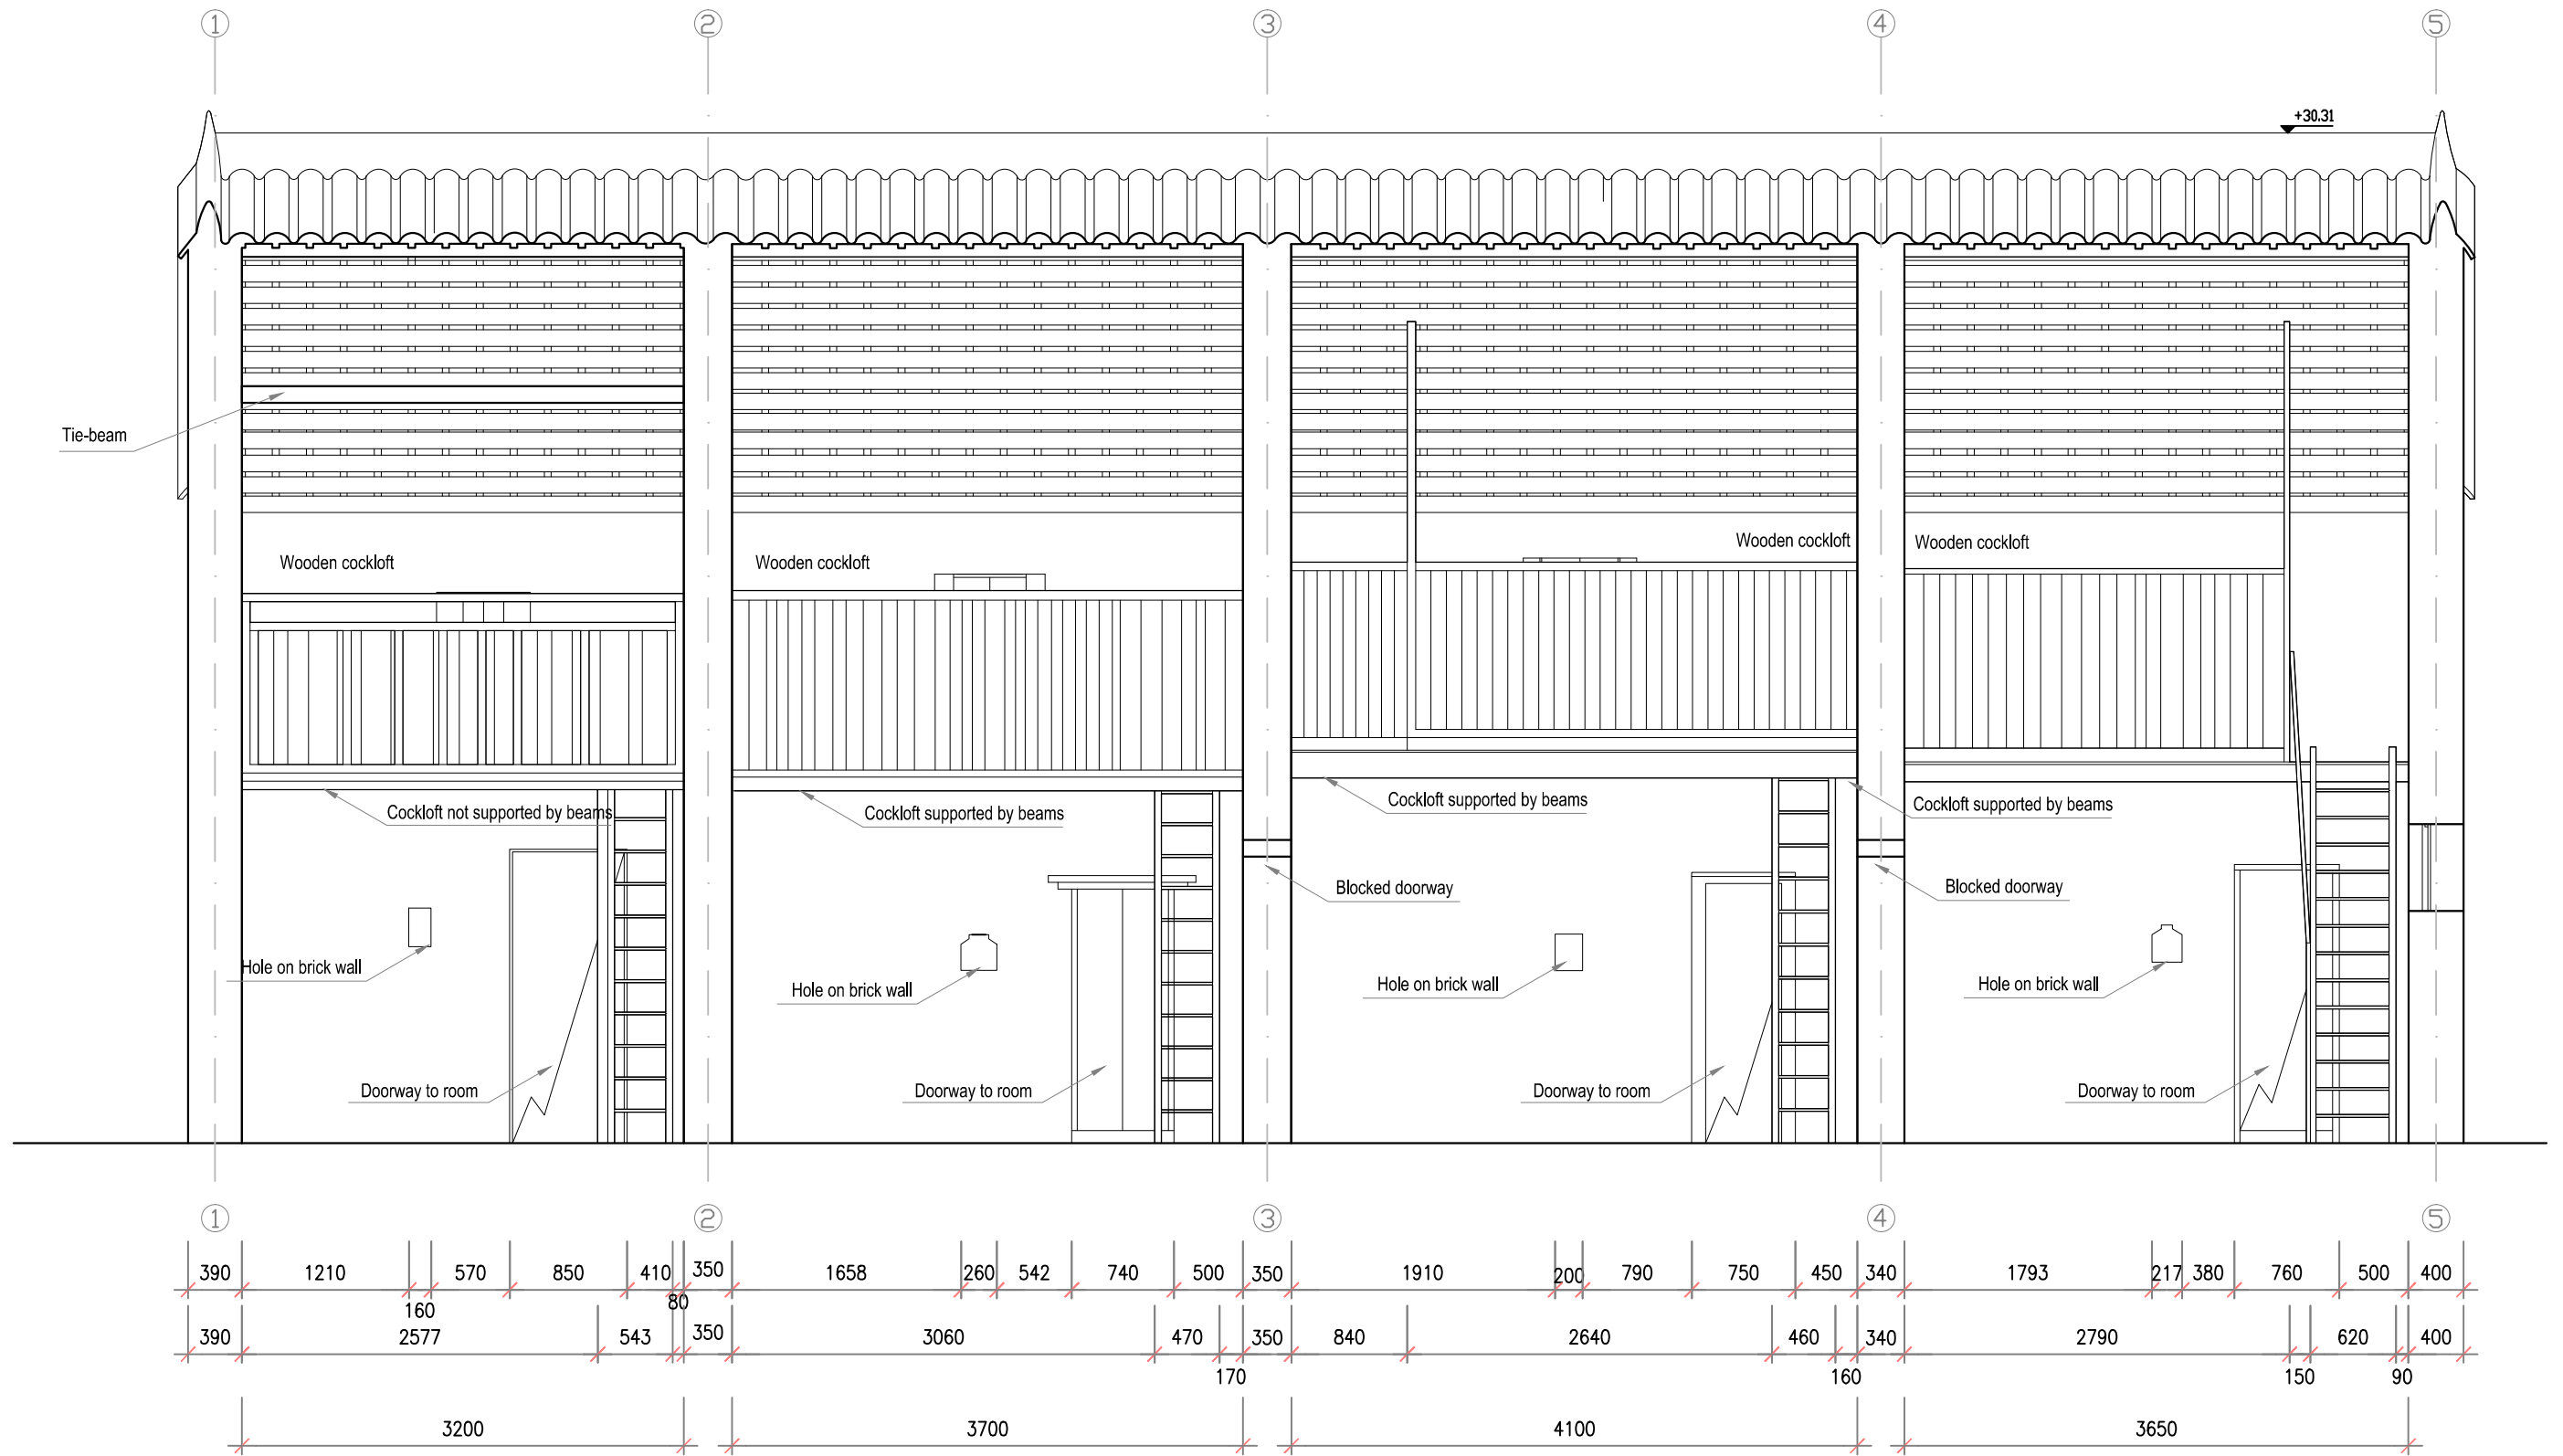


NHYW2015_BS65_D14


A-A Section of BS65 (1:50 in A3)

FILE: A overall plan_20151123
DATE: 20151123

Environmental
Resources
Management

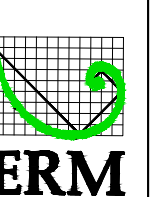


(Outside)

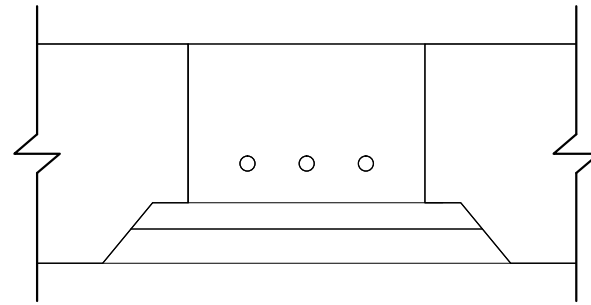


(inside)


Plan

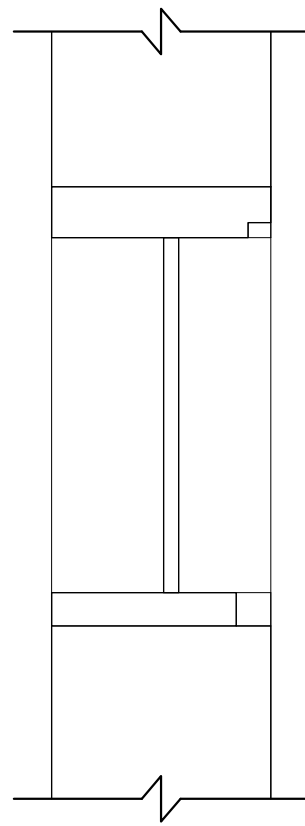


Section

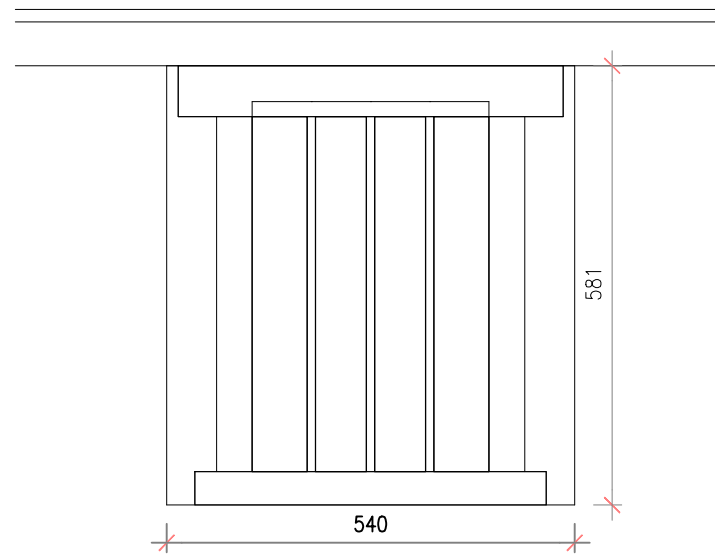

Indoor Elevation

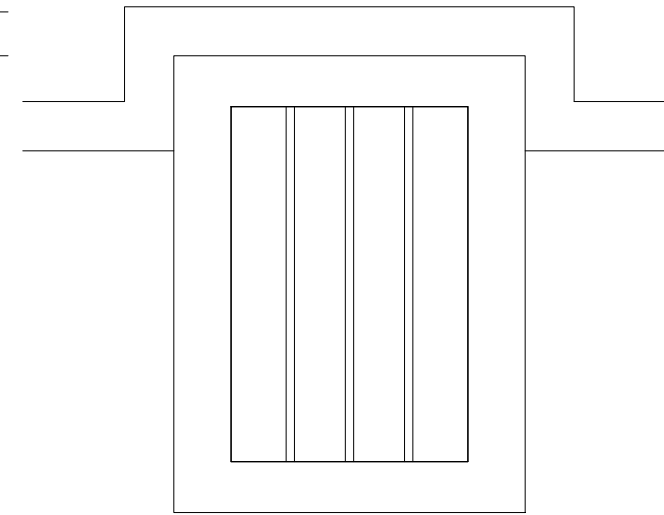


Outdoor Elevation

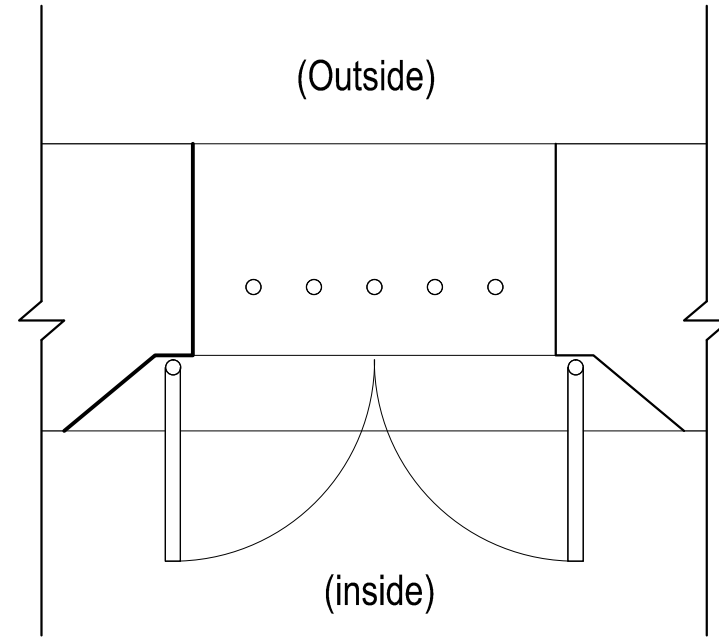


(Outside)

(inside)


Plan

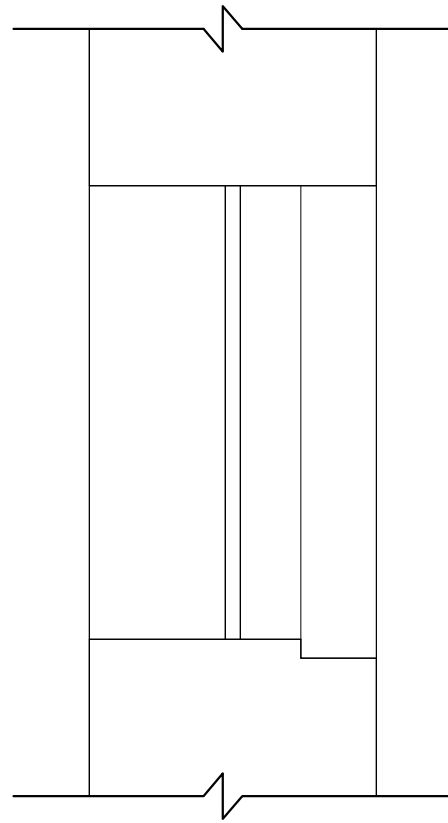


Section

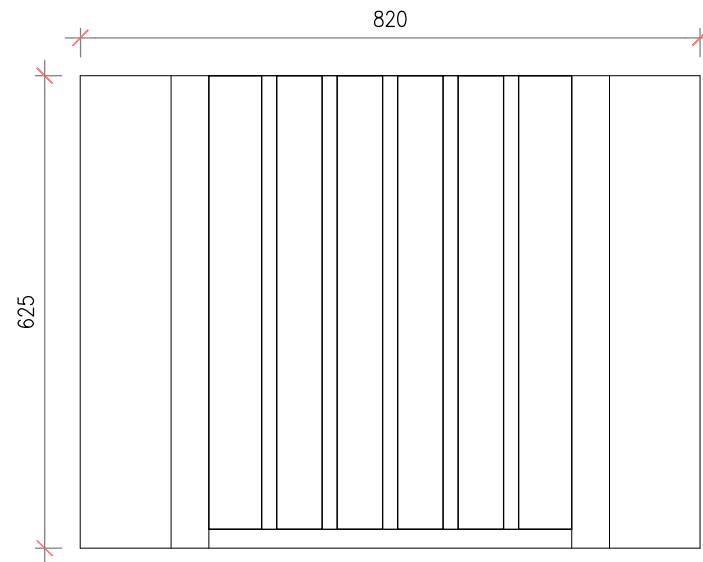


Indoor Elevation

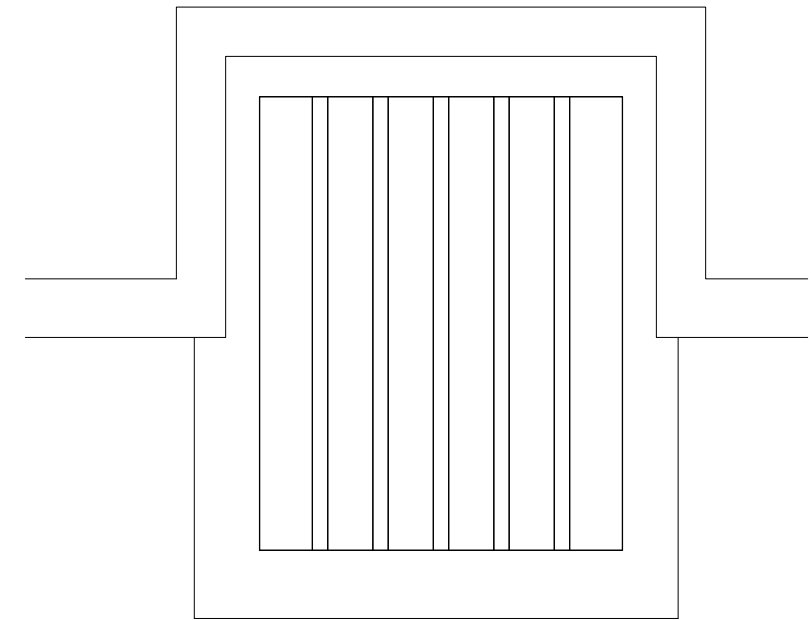


Outdoor Elevation

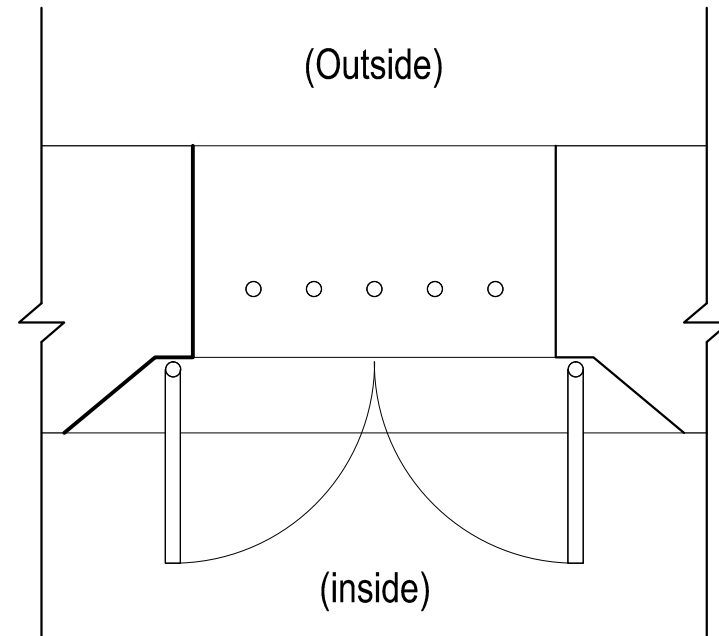


Plan

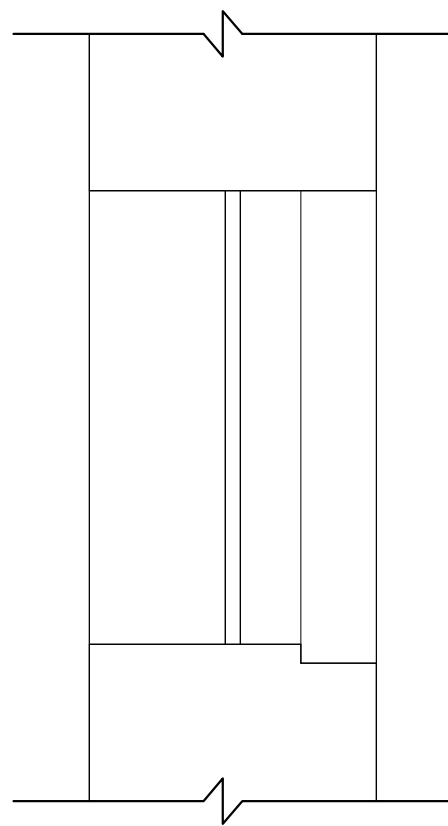


Section

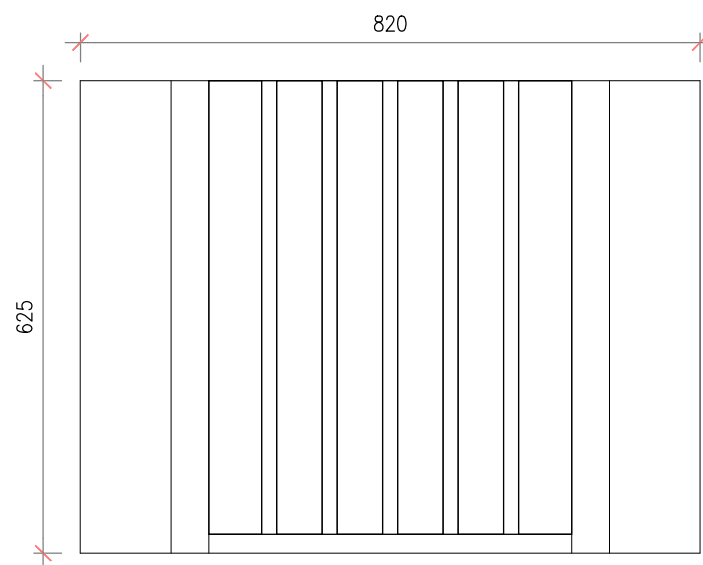


Indoor Elevation

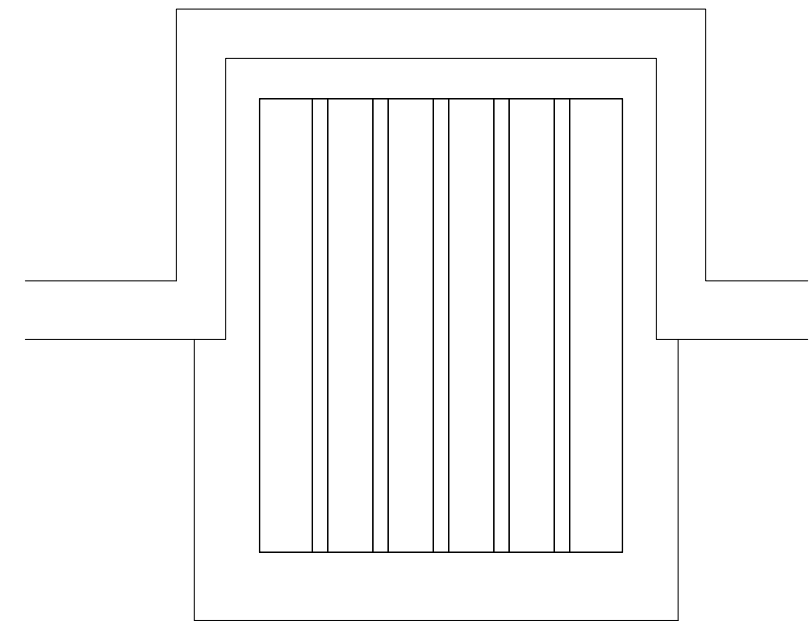


Outdoor Elevation

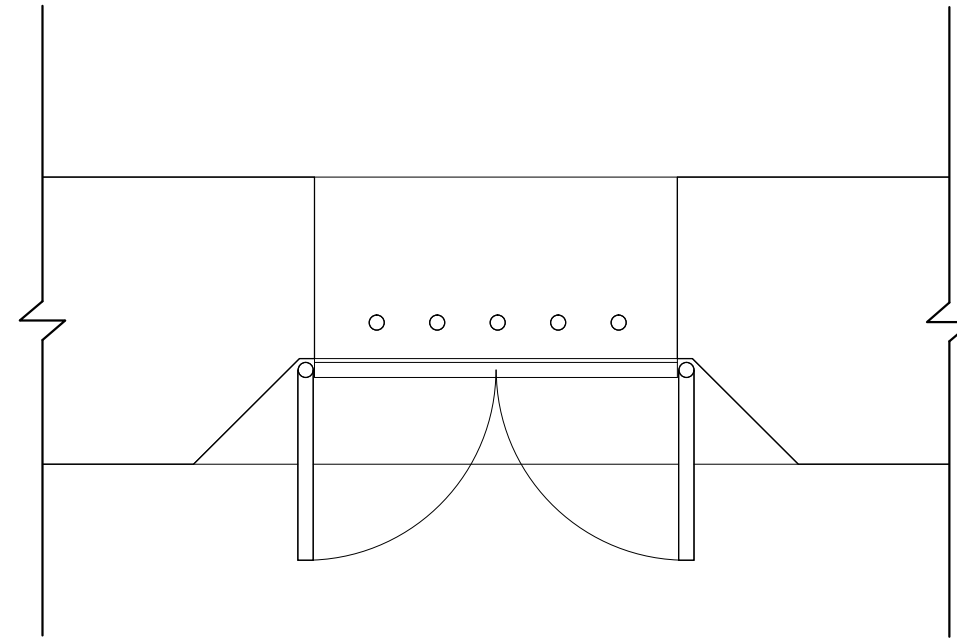


Plan

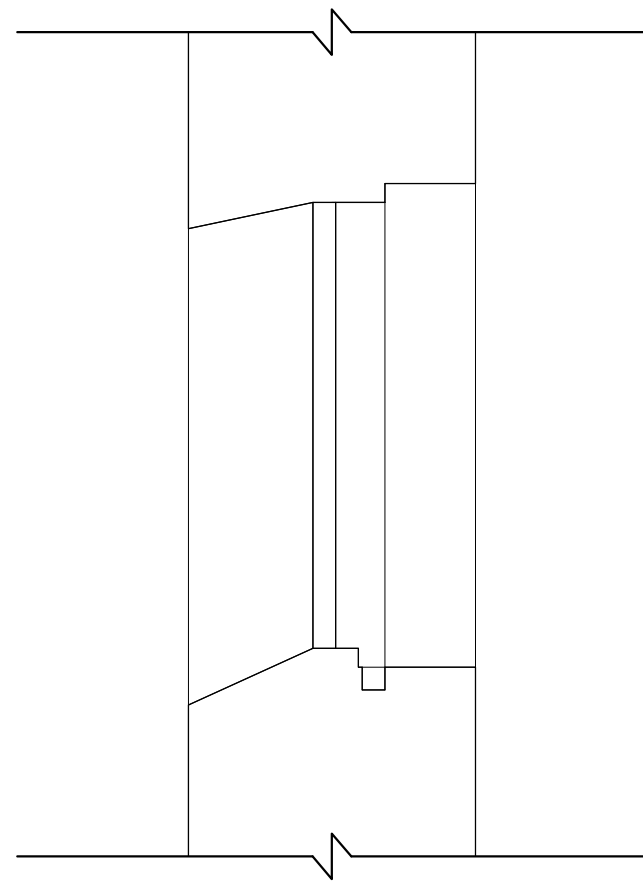





Section

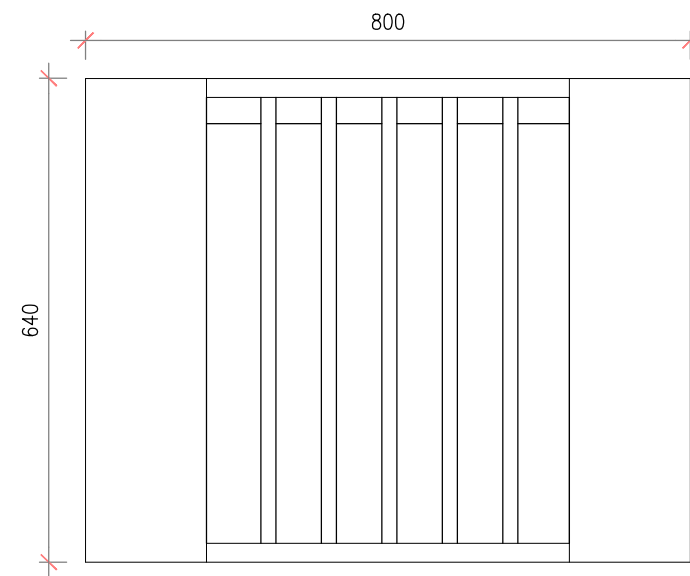

Indoor Elevation

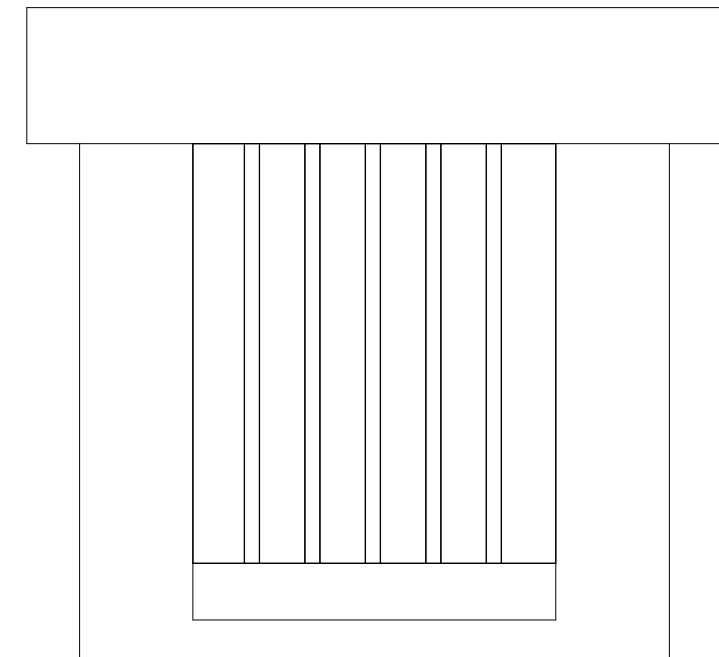

Outdoor Elevation

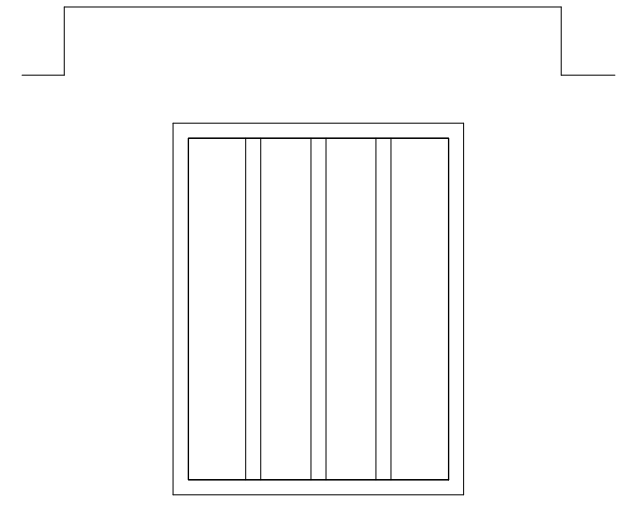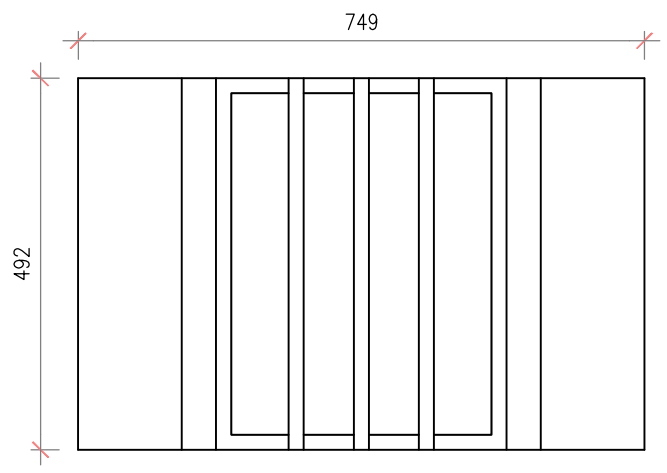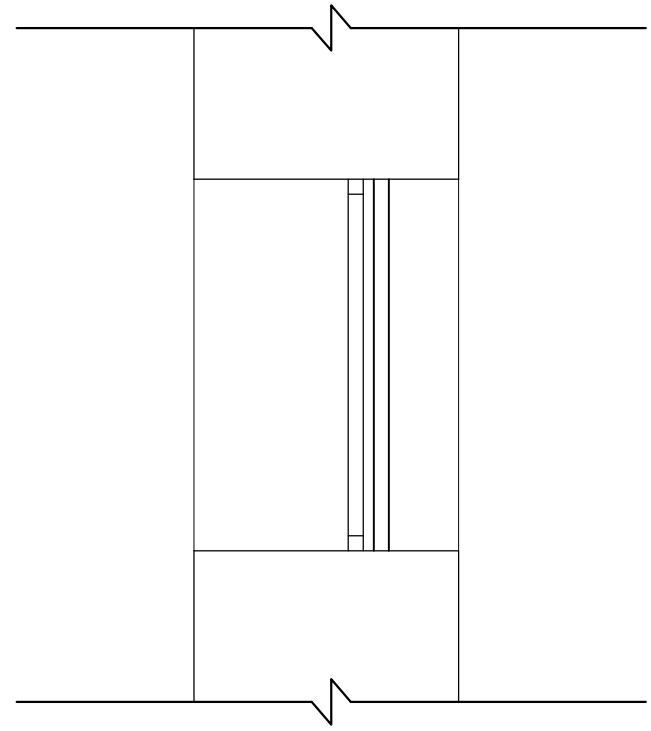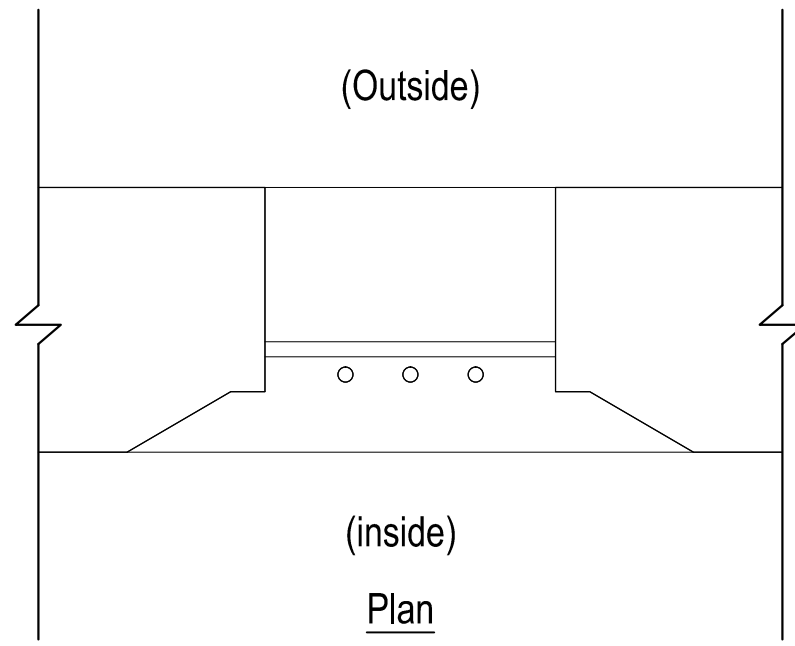


Section

Indoor Elevation




Outdoor Elevation

(Outside)

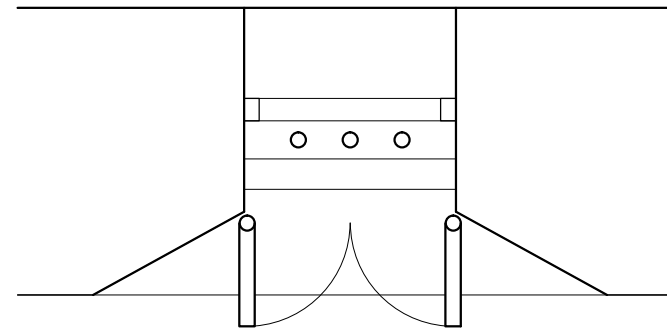

(inside)

Plan

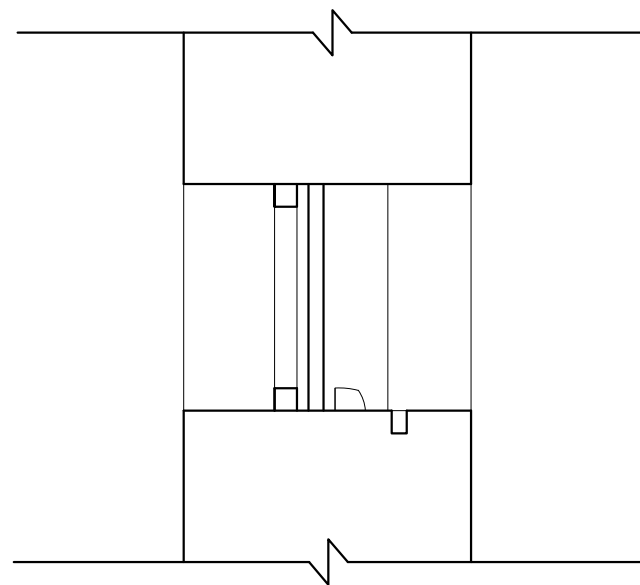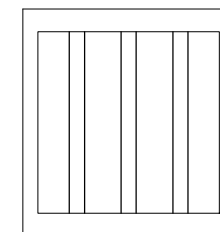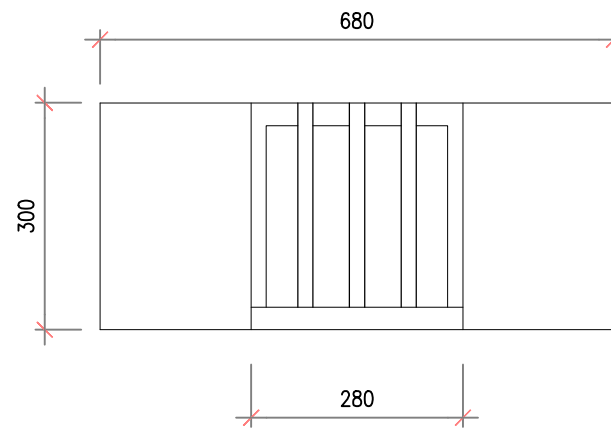


Section

Indoor Elevation


Outdoor Elevation

Plan

(Inside)

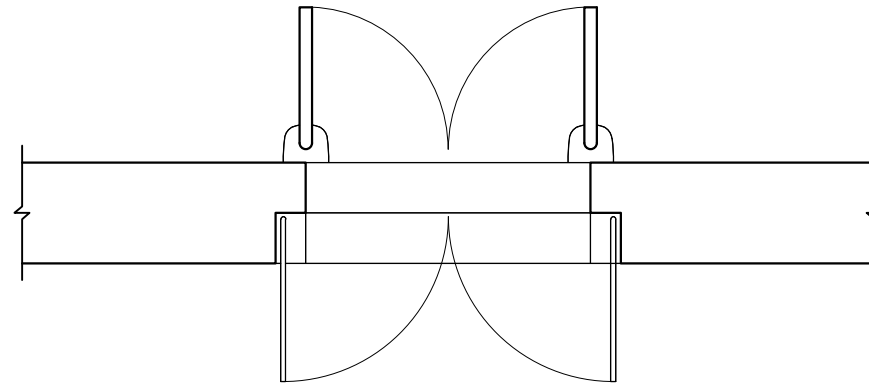


(Outside)

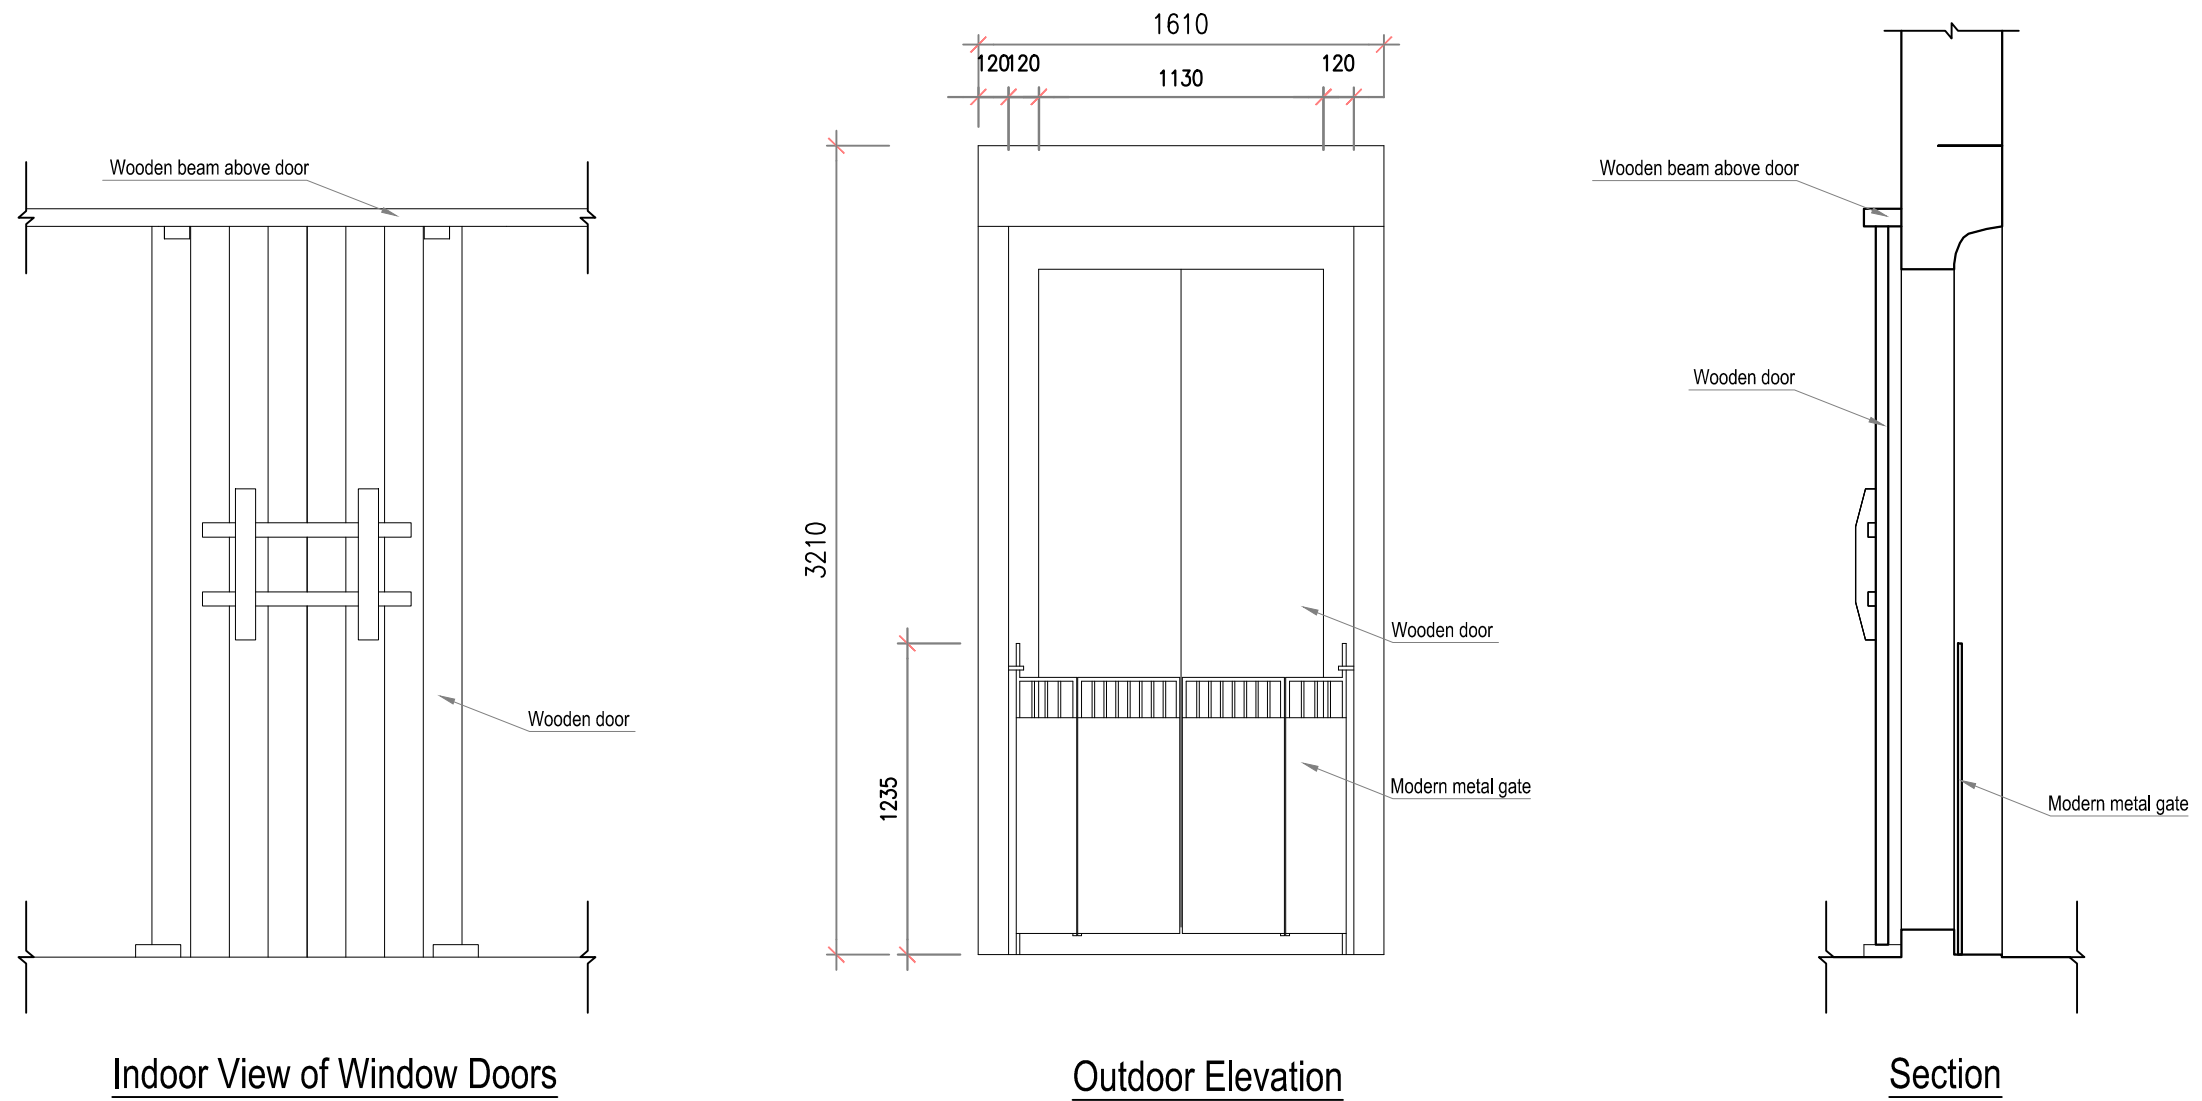


Plan


(Inside)

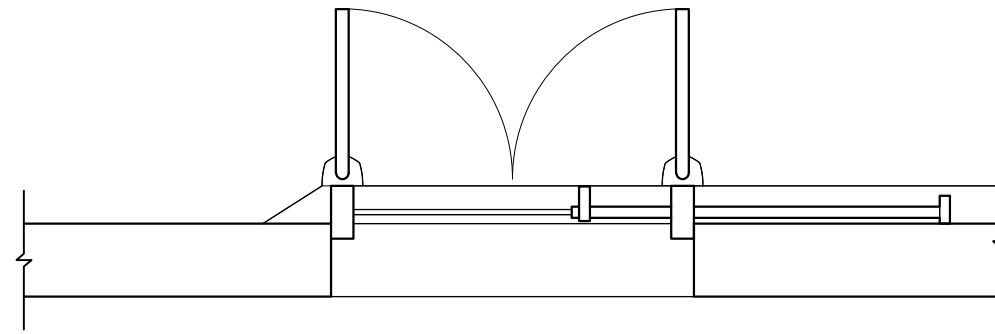


(Outside)

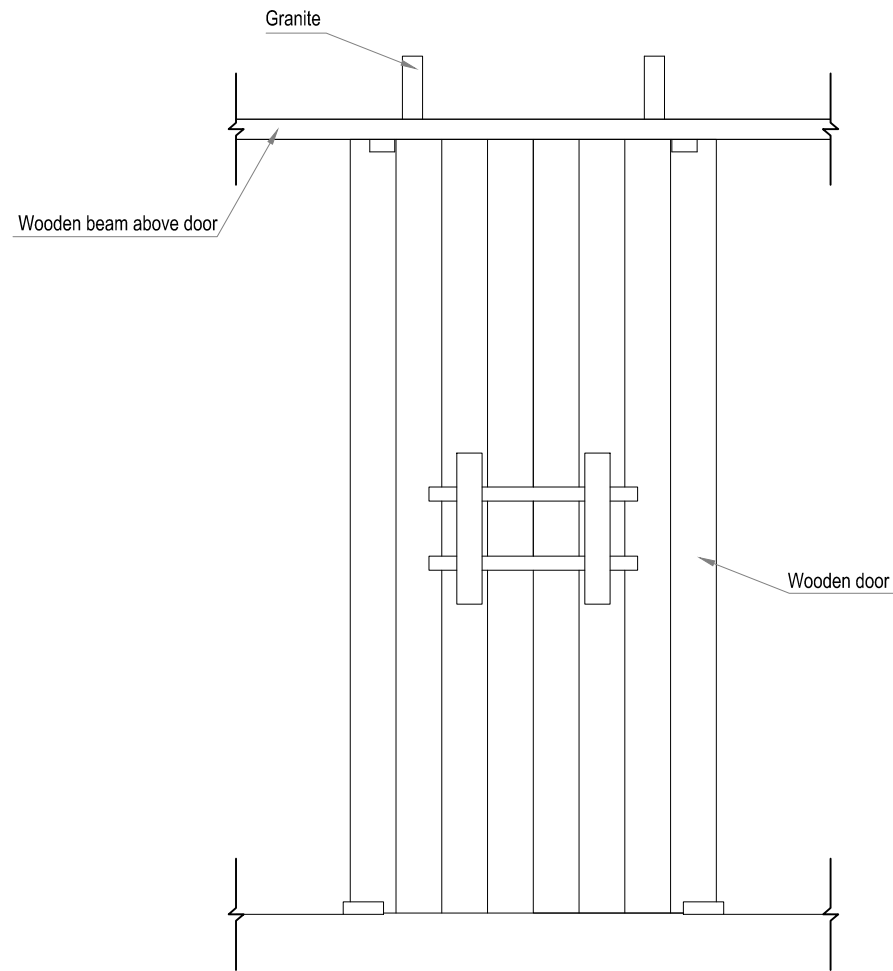

Indoor View of Window Doors

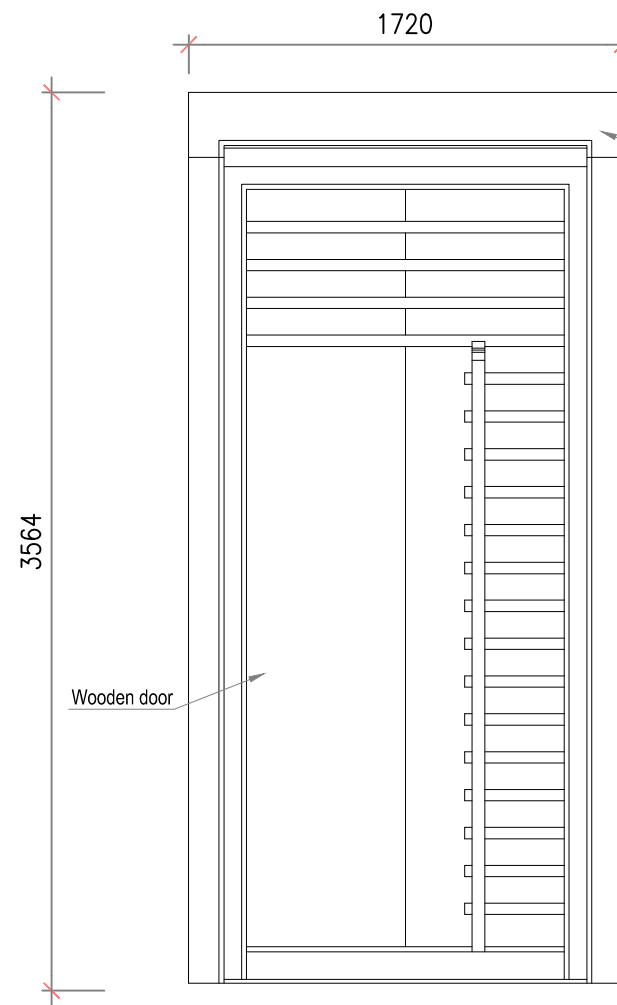


Outdoor Elevation

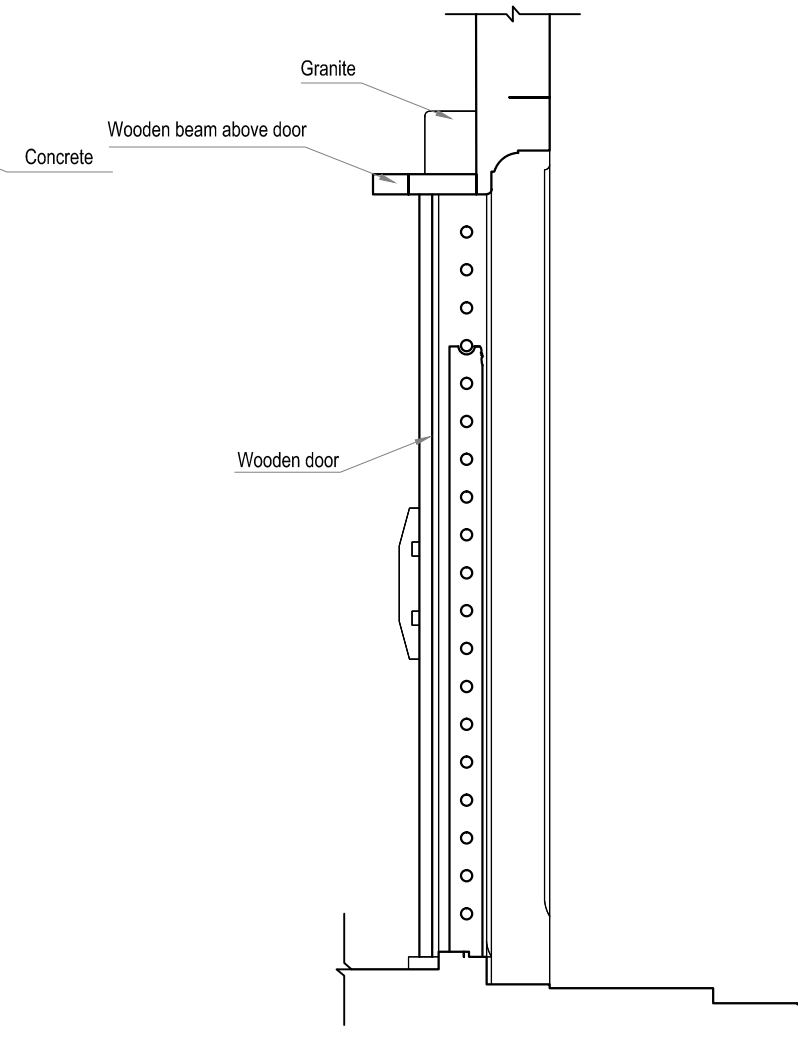


Section


Plan (Inside)

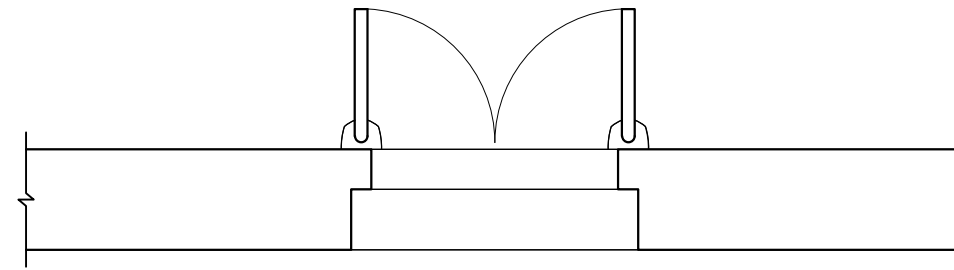


(Outside)

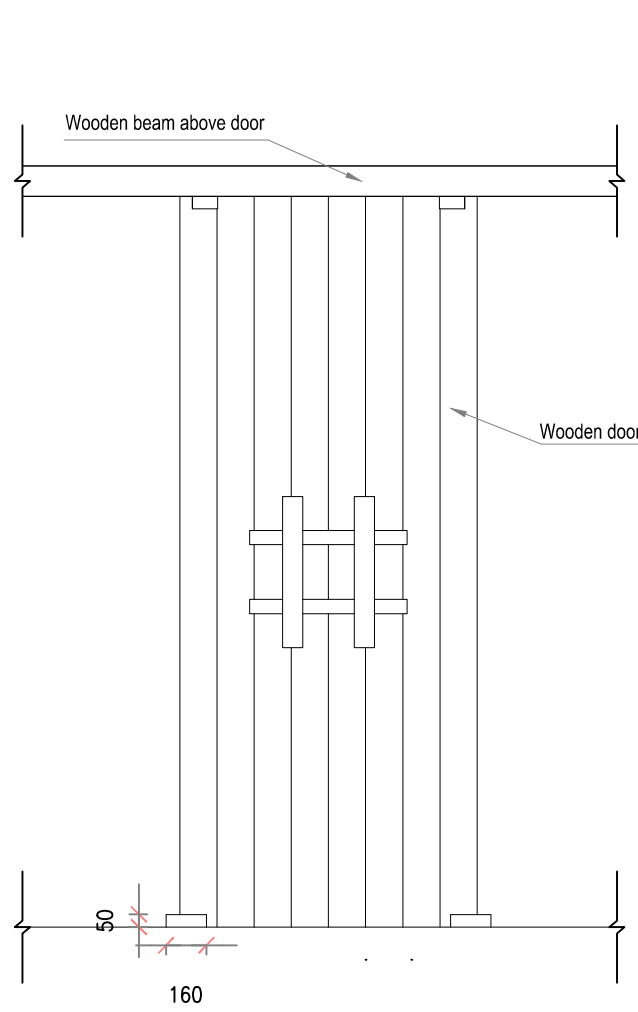

Indoor View of Window Doors

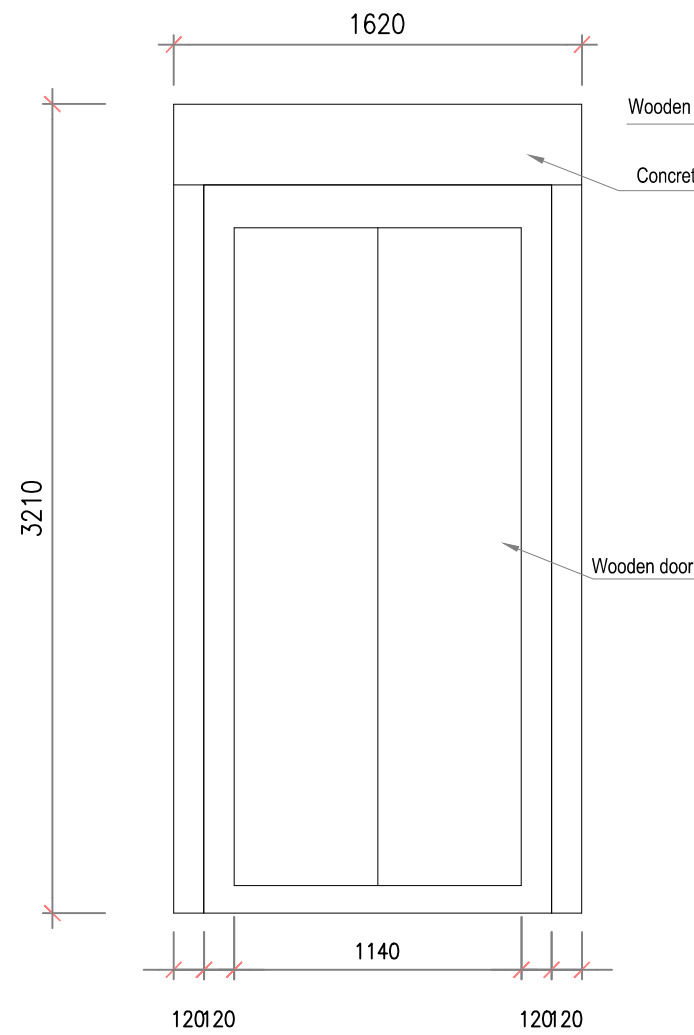

Outdoor Elevation

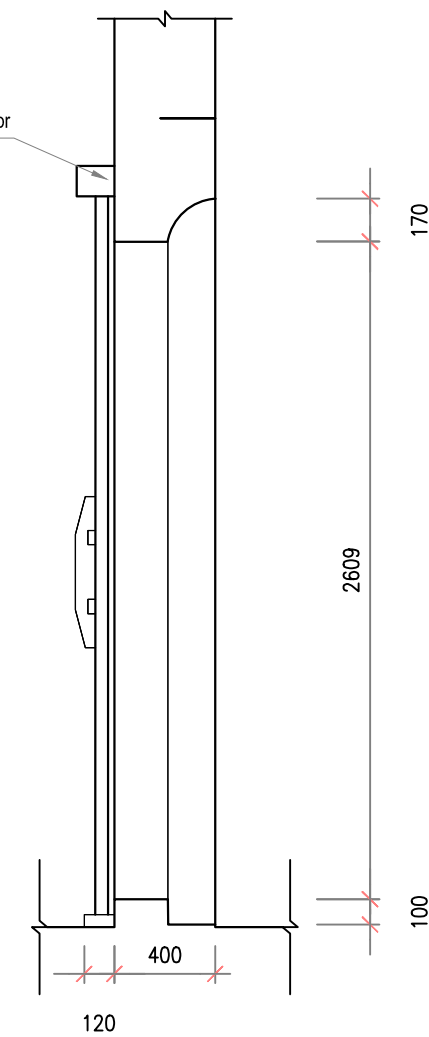

Section

Annex C

Photographic
Records from the
Photographic
Survey

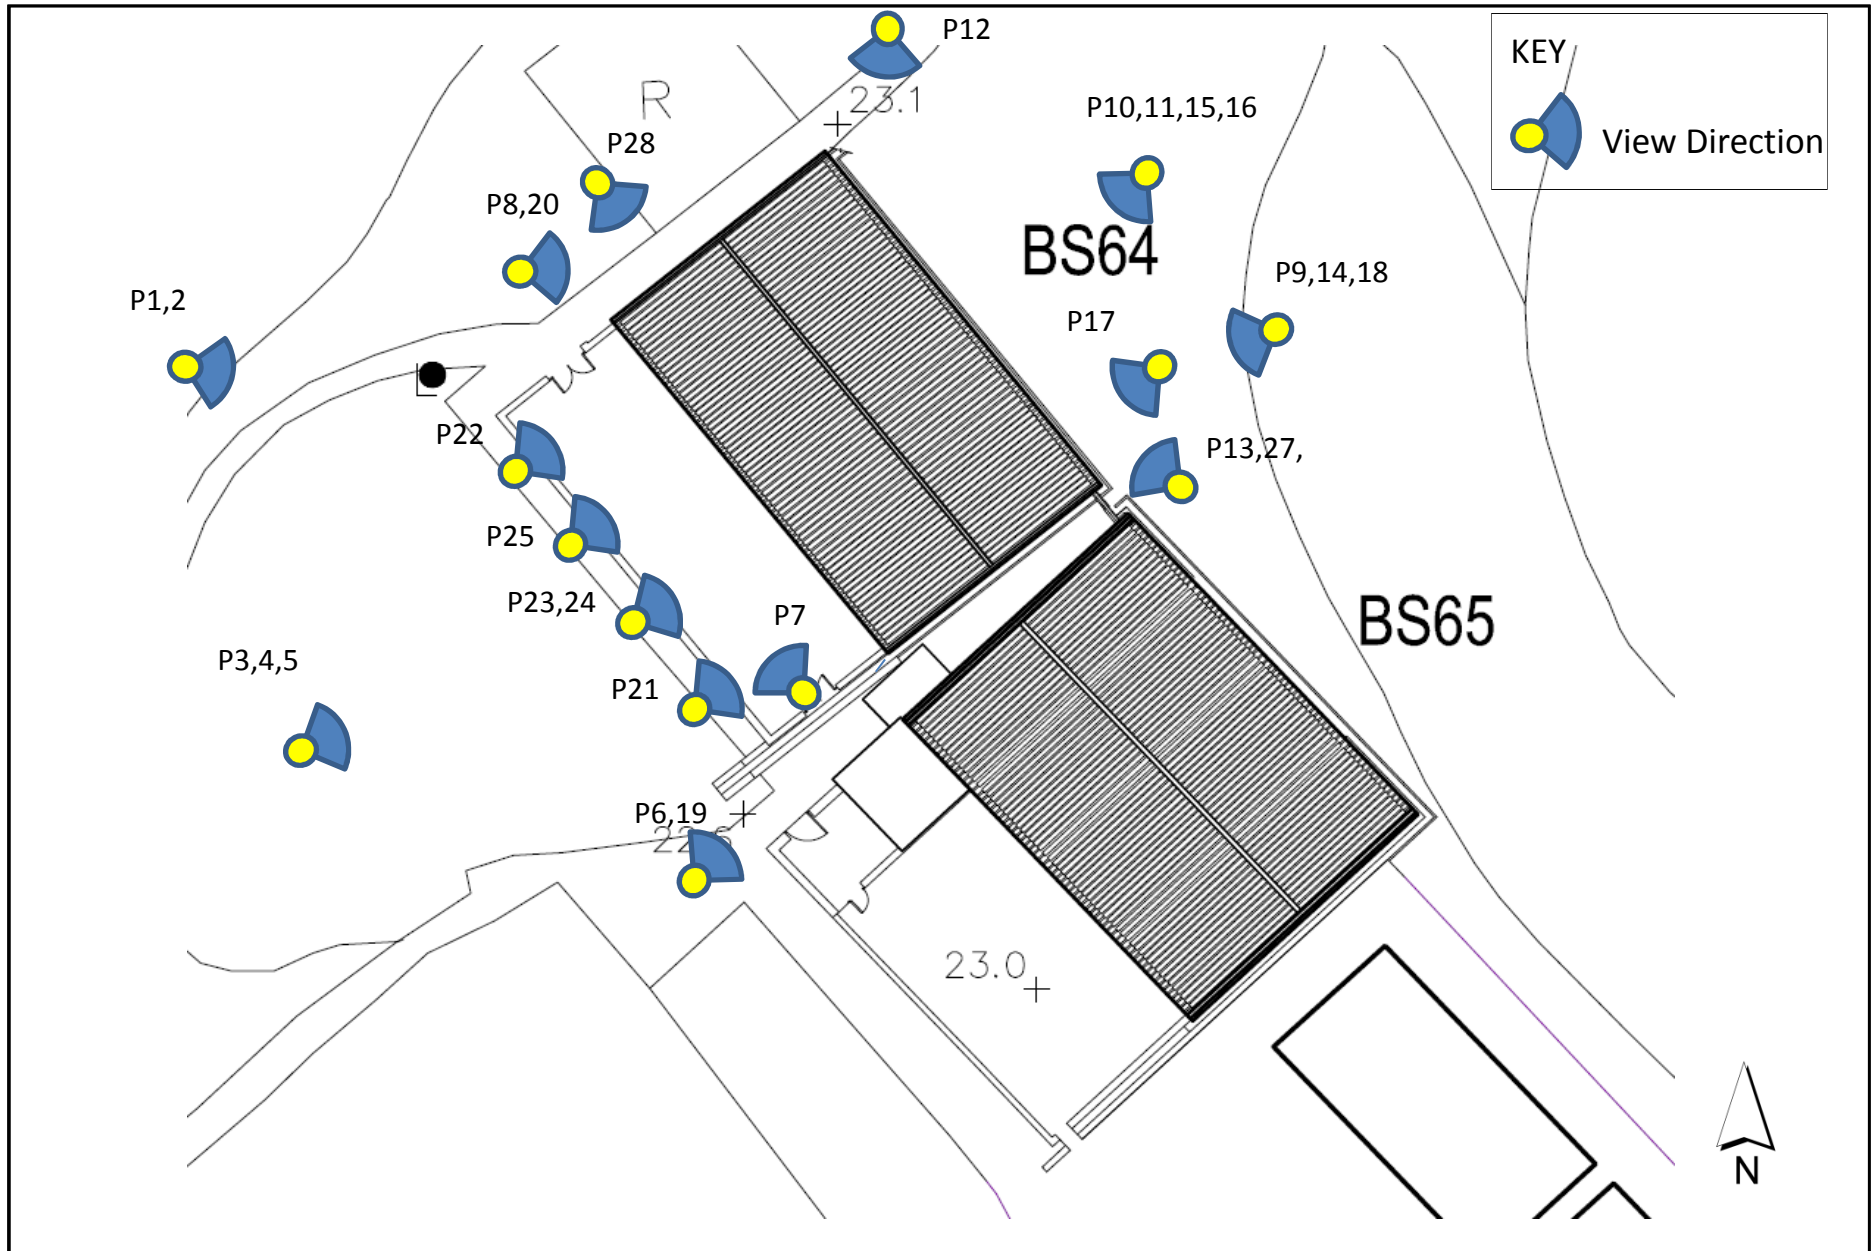


Figure 1


Schedule of Photographs (BS64 Overall)

DATE: 23/11/2015


Environmental
Resources
Management



KEY



View Direction

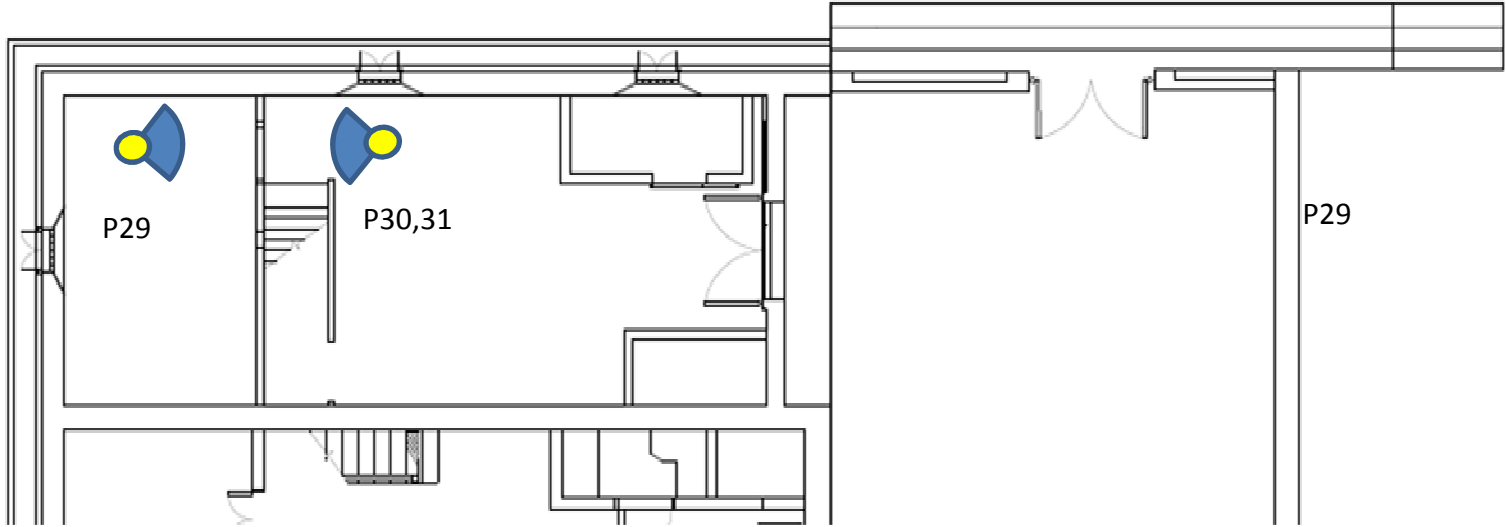

Ground Floor Plan

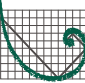


Figure 2

Schedule of Photographs (BS64 Overall)

DATE: 23/11/2015

Environmental
Resources
Management



ERM

1
1.1

BS64 (BS64-1 TO BS64-4)

OVERALL VIEWS

Site Code: BS64 (i.e.BS64-1 to BS64-4)

Site Name: Village House, Ha Wo Keng Shan Village



BS64-overall-P1

Oblique view of BS64 (view from northwest) BS64側視圖 (攝自西北方)




BS64-overall-P2

Ruins next to BS64-4 BS64-4旁的廢屋



BS64-overall-P3
Façade of BS64 BS64正立面

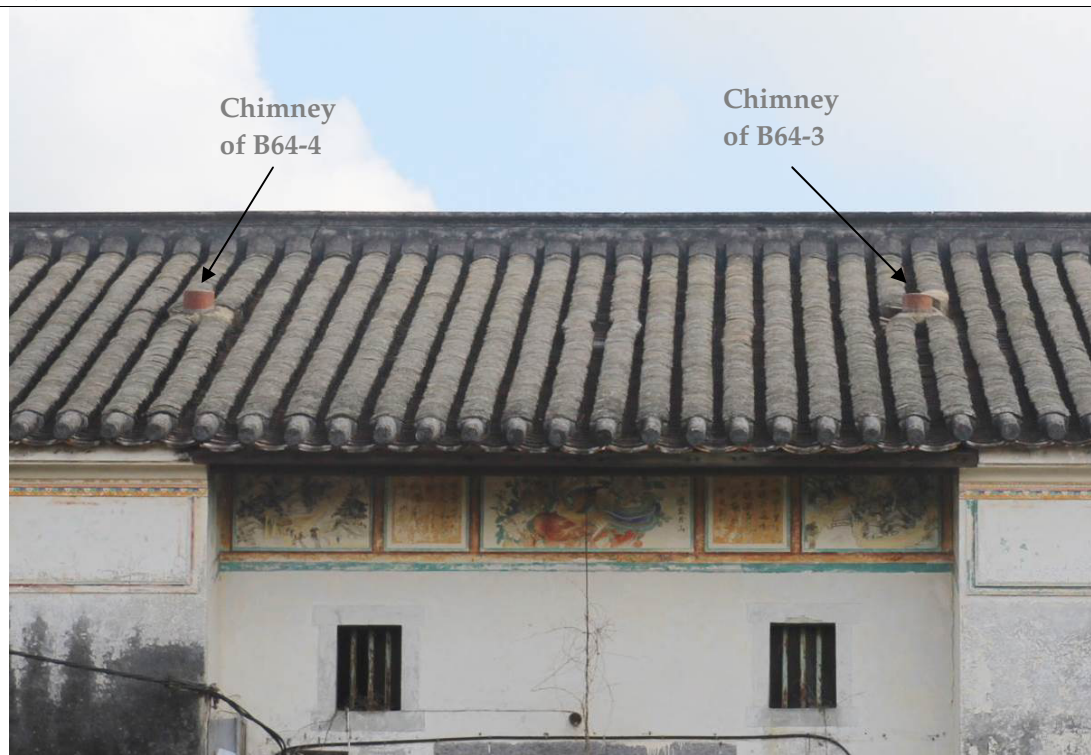

BS64-overall-P4
Roof of BS64 BS64屋頂



BS64-overall-P5

Elevation of gable ridge of BS64 BS64垂脊立面



BS64-overall-P6

Oblique view of BS64 (view from south) BS64側視圖 (攝自南方)



BS64-overall-P7

Forecourt of BS64 BS64前院



BS64-overall-P8

Oblique view of gable wall (view from northwest) 山牆側視 (攝自西北方)



BS64-overall-P9

Oblique view of back wall (view from east) 山牆側視 (攝自東方)



BS64-overall-P10

View of back wall (view from northeast) 山牆 (攝自東北方)



BS64-overall-P11

Oblique view of back wall (view from east) 山牆側視 (攝自東方)



BS64-overall-P12

Oblique view of the back of BS64 (view from north) BS64後壁側視圖 (攝自北方)



BS64-overall-P13

Oblique view of the back of BS64 (view from southeast) BS64後壁側視圖 (攝自東南方)



BS64-overall-P14

Roof of BS64 (view from east) BS64屋頂 (攝自東方)



BS64-overall-P15

Roof of BS64 (view from east) BS64屋頂 (攝自東方)



BS64-overall-P16

Eave 檐口



BS64-overall-P17

Eave 檐口



BS64-overall-P18

Height difference between BS64 and BS65 BS64及BS65的高差



BS64-overall-P19

Decoration on south gable wall of BS64 (view from south) BS64南山牆上的裝飾 (攝自南方)



BS64-overall-P20

Decoration on north gable wall of BS64 (view from west) BS64北山牆上的裝飾 (攝自西方)



BS64-overall-P21

Indoor view (left) and outdoor view (right) of type 1 window of BS64 室內(左)及室外(右)看BS64第1款窗戶



BS64-overall-P22

Indoor view (left) and outdoor view (right) of type 2 window of BS64 室內(左)及室外(右)看BS64第2款窗戶



BS64-overall-P23

Indoor view (left) and outdoor view (right) of type 3 window of BS64 室內(左)及室外(右)看BS64第3款窗戶



BS64-overall-P24

Indoor view (left) and outdoor view (right) of type 4 window of BS64 室內(左)及室外(右)看BS64第4款窗戶



BS64-overall-P25

Indoor view (left) and outdoor view (right) of type 5 window of BS64 室內(左)及室外(右)看BS64第5款窗戶



BS64-overall-P26

Indoor view of type 6 window of BS64 室內看BS64的第6款窗戶



BS64-overall-P27

Oblique outdoor view of type 6 window of BS64 室外斜看BS64的第6款窗戶



BS64-overall-P28

Outdoor view (right) of type 6 window of BS64 室外看BS64的第6款窗戶



BS64-overall-P29

Room door on the ground floor carved with characters “蘭桂” in BS64-1. Similar door is found in BS64-3. BS64-1中刻有“蘭桂”二字的下層房門，相似的房門見於BS64-3.



BS64-overall-P30


Back of door and decorated beam viewing inside the room of BS64-1 BS64-1房間中看房門及裝飾的樑




BS64-overall-P31

Back of door viewing inside the room of BS64-1 BS64-1房間中看房門

KEY



View Direction

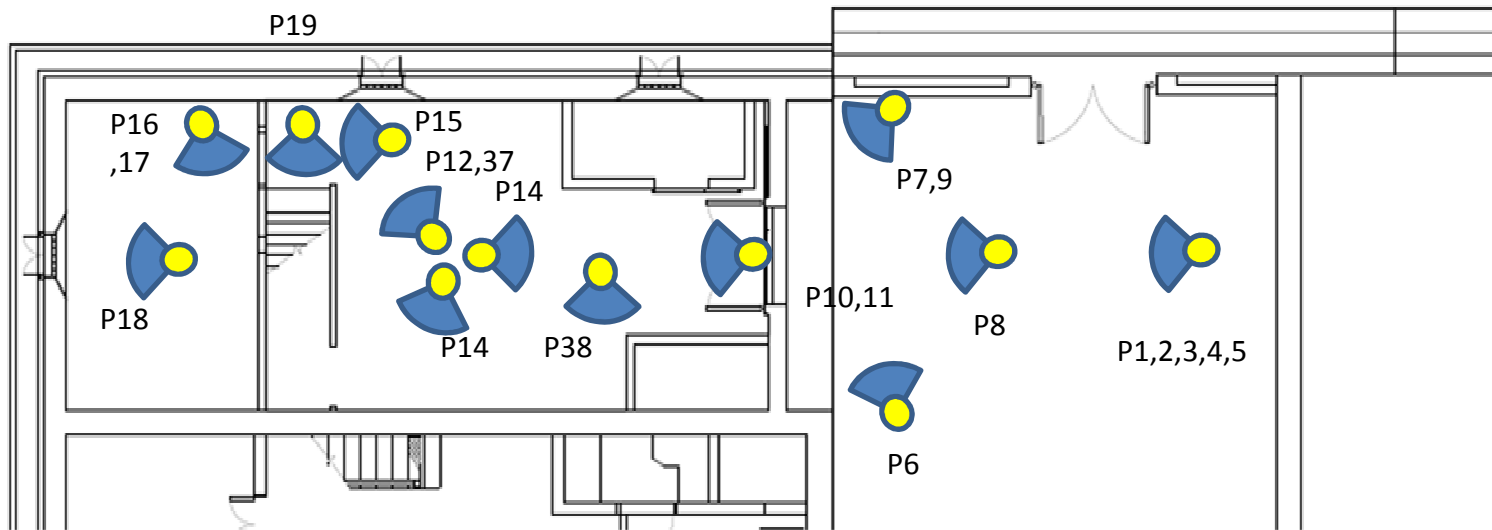

Ground Floor Plan



Figure 3

Schedule of Photographs of BS64-1

DATE: 23/11/2015


Environmental
Resources
Management



KEY



View Direction

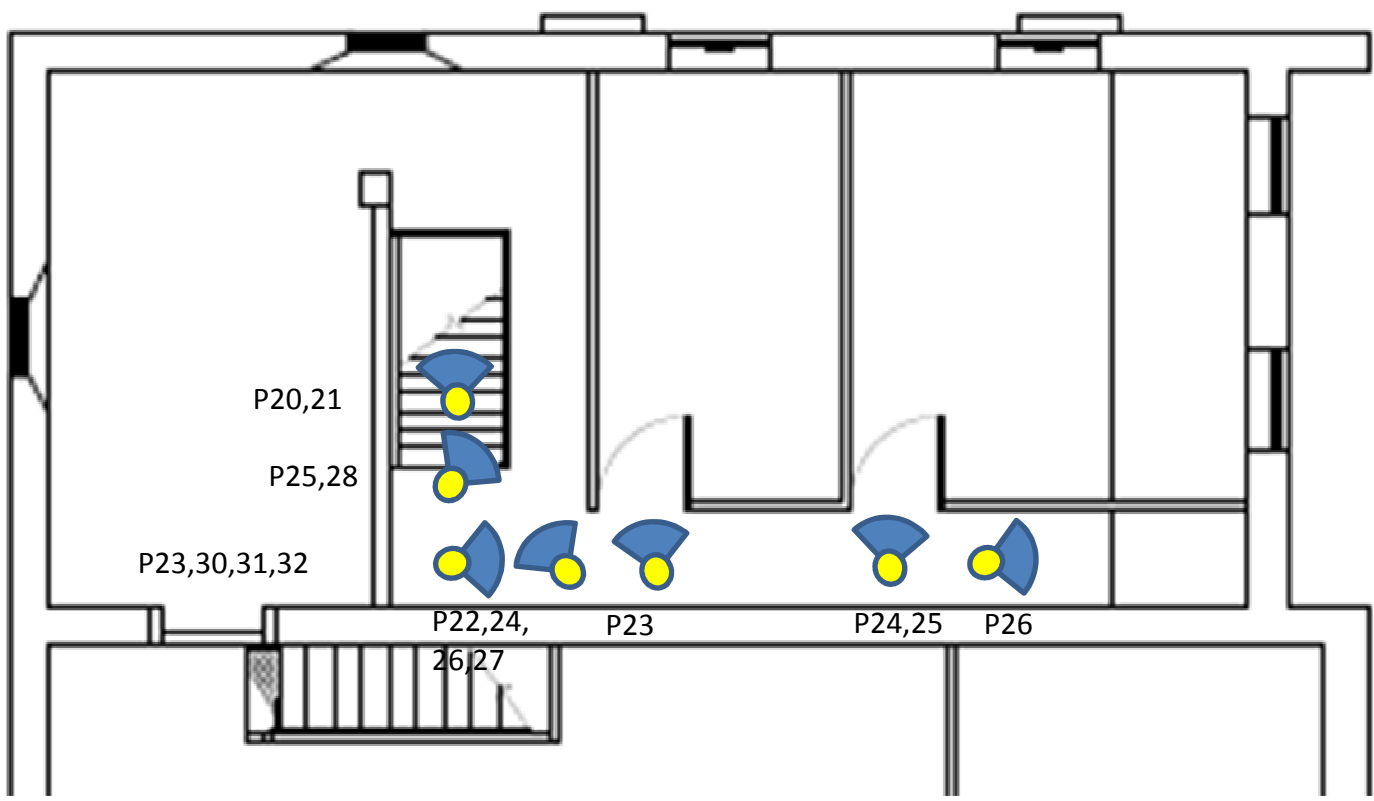

Second Floor Plan



Figure 4

Schedule of Photographs of BS64-1

DATE: 23/11/2015

Environmental
Resources
Management



1.2
1.2.1

BS64-1 TO BS64-4 INDIVIDUAL VIEWS
BS64-1

Site Code: BS64-1



BS64-1-P1
Façade of BS64-1 BS64-1正立面



BS64-1-P2

Wall decoration of the façade of BS64-1 BS64-1正立面裝飾



BS64-1-P3

Murals on the façade of BS64-1. BS64-1正立面牆上彩畫，引詩「雲想衣裳花想容，春風拂檻露華濃。若非群玉山頭見，會向瑤臺月下逢。」



BS64-1-P4

Murals on the façade of BS64-1. BS64-1正立面牆上彩畫，主題「麟吐玉書」。



BS64-1-P5

Murals on the façade of BS64-1. BS64-1正立面牆上彩畫，引詩「朱雀橋邊野草花，烏衣巷口夕陽斜。舊時王謝堂前燕，飛入尋常百姓家。」（《烏衣巷》劉禹錫）

Site Code: BS64-1



BS64-1-P6

Murals on the façade of BS64-1. BS64-1正立面牆上彩畫



BS64-1-P7

Murals on the façade of BS64-1. BS64-1正立面牆上彩畫

Site Code: BS64-1



BS64-1-P8
Entrance 入口



BS64-1-P9
Decoration of the door frame 門框裝飾



BS64-1-P10

Fitting ground floor ceiling with the height of the door 地面層天花為遷就大門高度而作的處理



BS64-1-P11

General view of the indoor area 室內概貌



BS64-1-P12

General view of the indoor area 室內概貌



BS64-1-P13

General view of the indoor area. 室內概貌



BS64-1-P14

General view of the indoor area. 室內概貌



BS64-1-P15

Doorway leading to a room, decorated with the characters "蘭桂". A beam which is colored orange is observed on top of the wall. 進入房間的門，飾有“蘭桂”二字，亦可見牆上有橙色的橫樑。



BS64-1-P16

Beam on top of the wall, observed from the room 房間內看牆上的橫樑



BS64-1-P17

General view of the room 房間概貌



BS64-1-P18

Window at the back wall of the room 房間後壁的窗戶



BS64-1-P19

A stair leading to the upper floor is next to the door of the room. 一條至上層的樓梯置於房間門側。



BS64-1-P20
Top view of the stair 樓梯俯視



BS64-1-P21
View of the balustrade of the stair 樓梯欄杆概貌



BS64-1-P22

Balustrade of the original cockloft is decorated with character "福" and Chinese couplet 原有的閣樓圍欄飾有「福」字及對聯「忍而和治家善策 勤與儉創業良圖」



BS64-1-P23

View of roof on the upper floor 從上層看屋頂



BS64-1-P24

View of roof on the upper floor 從上層看屋頂



BS64-1-P25

View of roof on the upper floor 從上層看屋頂



BS64-1-P26

View of the roof at the upper floor 上層看屋頂



BS64-1-P27

View of the original cockloft area 看原來閣樓空間



BS64-1-P28

Doorway leading to BS64-2 at the cockloft 閣樓上通往BS64-2的門洞



BS64-1-P29

Tie-beam and roof observed from upper floor 上層看繫樑及屋頂



BS64-1-P30

Tie-beam and roof observed from upper floor 上層看繫樑及屋頂



BS64-1-P31

The "tie-beam" are carved with "百子千孫" (literally means "a hundred sons and thousand grandsons") 繫樑飾有「百子千孫」



BS64-1-P32

General view of the upper floor 上層概貌

Site Code: BS64-1



BS64-1-P33

General view of the room under tie-beam 繫樑下的房間概貌



BS64-1-P34

General view of the front room on upper floor 上層前室概貌



BS64-1-P35

General view of the front room on upper floor 上層前室概貌



BS64-1-P36

Deteriorated wooden floor (above toilet) 霉爛的地板 (廁所上方)



BS64-1-P37

Furniture on the ground floor 一層的傢具



BS64-1-P38

Cupboard embedded on wall of the ground floor 一層嵌於牆上的傢具

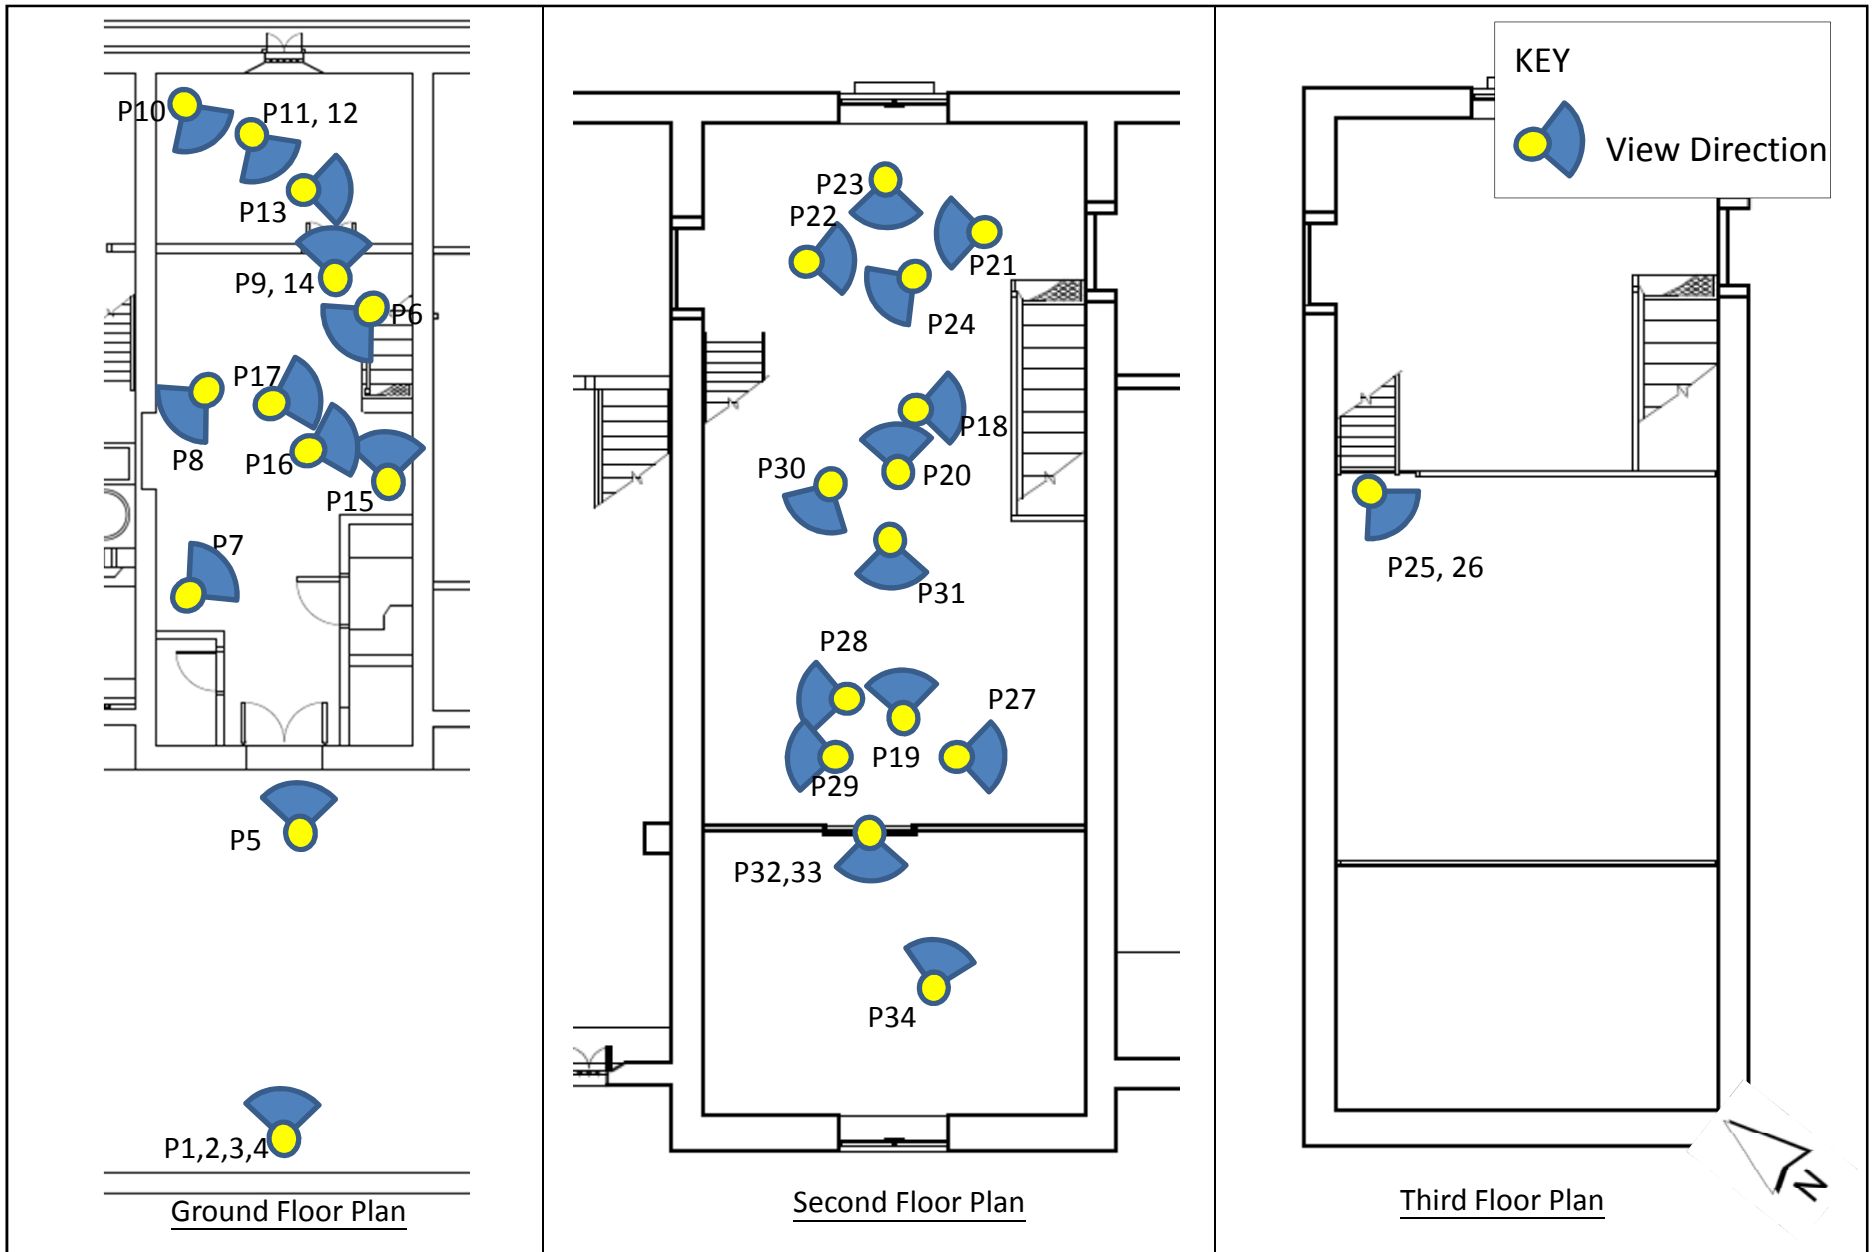


Figure 5

Schedule of Photographs of BS64-2

DATE: 23/11/2015

Environmental
Resources
Management



Site Code: BS64-2



BS64-2-P1

Façade of BS64-2 BS64-2正立面



BS64-2-P2

Wall decoration of the façade of BS64-1 BS64-1正立面裝飾



BS64-2-P3

Faded murals on the façade of BS64-2. BS64-2正立面牆上已褪色的彩畫



BS64-2-P4

Faded murals on the façade of BS64-2. BS64-2正立面牆上已褪色的彩畫



BS64-2-P5

General view of the indoor area 室内概貌



BS64-2-P6

General view of the indoor area 室内概貌



BS64-2-P7

General view of the indoor area 室內概貌



BS64-2-P8

Blocked doorway leading to BS64-3 已封的通往BS64-3的門洞



BS64-2-P9

General view of the room 房間概貌



BS64-2-P10

General view of the room 房間概貌



BS64-2-P11

Bottom of the stair viewing from the room 房間中看樓梯底



BS64-2-P12

Room door viewing inside the room 房間中看房門



BS64-2-P13

Furniture inside the room 房間中的傢具



BS64-2-P14

Front view of the room door 房門正面



BS64-2-P15

General view of the stairs 樓梯概貌



BS64-2-P16

General view of the stairs 樓梯概貌



BS64-2-P17

General view of the stairs 樓梯概貌



BS64-2-P18

General view of the balustrade of the stairs 樓梯欄杆概貌



BS64-2-P19

General view of the rear part of the upper floor 上層後部概貌



BS64-2-P20

Roof view at the upper floor 上層看屋頂



BS64-2-P21

View of blocked doorway leading to BS64-3 上閣樓的爬梯及已封的通往BS64-3的門洞



BS64-2-P22

Blocked doorway leading to BS64-1 已封的通往BS64-1的門洞



BS64-2-P23

General view of the cockloft on the upper floor 上層閣樓概貌



BS64-2-P24

View of the ladder to the cockloft 上閣樓的爬梯



BS64-2-P25

General view of the cockloft 閣樓概貌



BS64-2-P26

Roof view at cockloft 閣樓看屋頂



BS64-2-P27

Furniture located below the cockloft 置於閣樓下的傢具



BS64-2-P28

Furniture located below the cockloft 置於閣樓下的傢具



BS64-2-P29

Furniture located below the cockloft 置於閣樓下的傢具

Site Code: BS64-2



BS64-2-P30

Furniture located below the cockloft 置於閣樓下的傢具



BS64-2-P31

Room on the front part of upper floor 上層前部的房間



BS64-2-P32

General view of the room on the front part of upper floor 上層前部的房間概貌



BS64-2-P33

General view of the room on the front part of upper floor 上層前部的房間概貌



BS64-2-P34

Furniture inside the room on the front part of upper floor 上層前部的房間的傢具

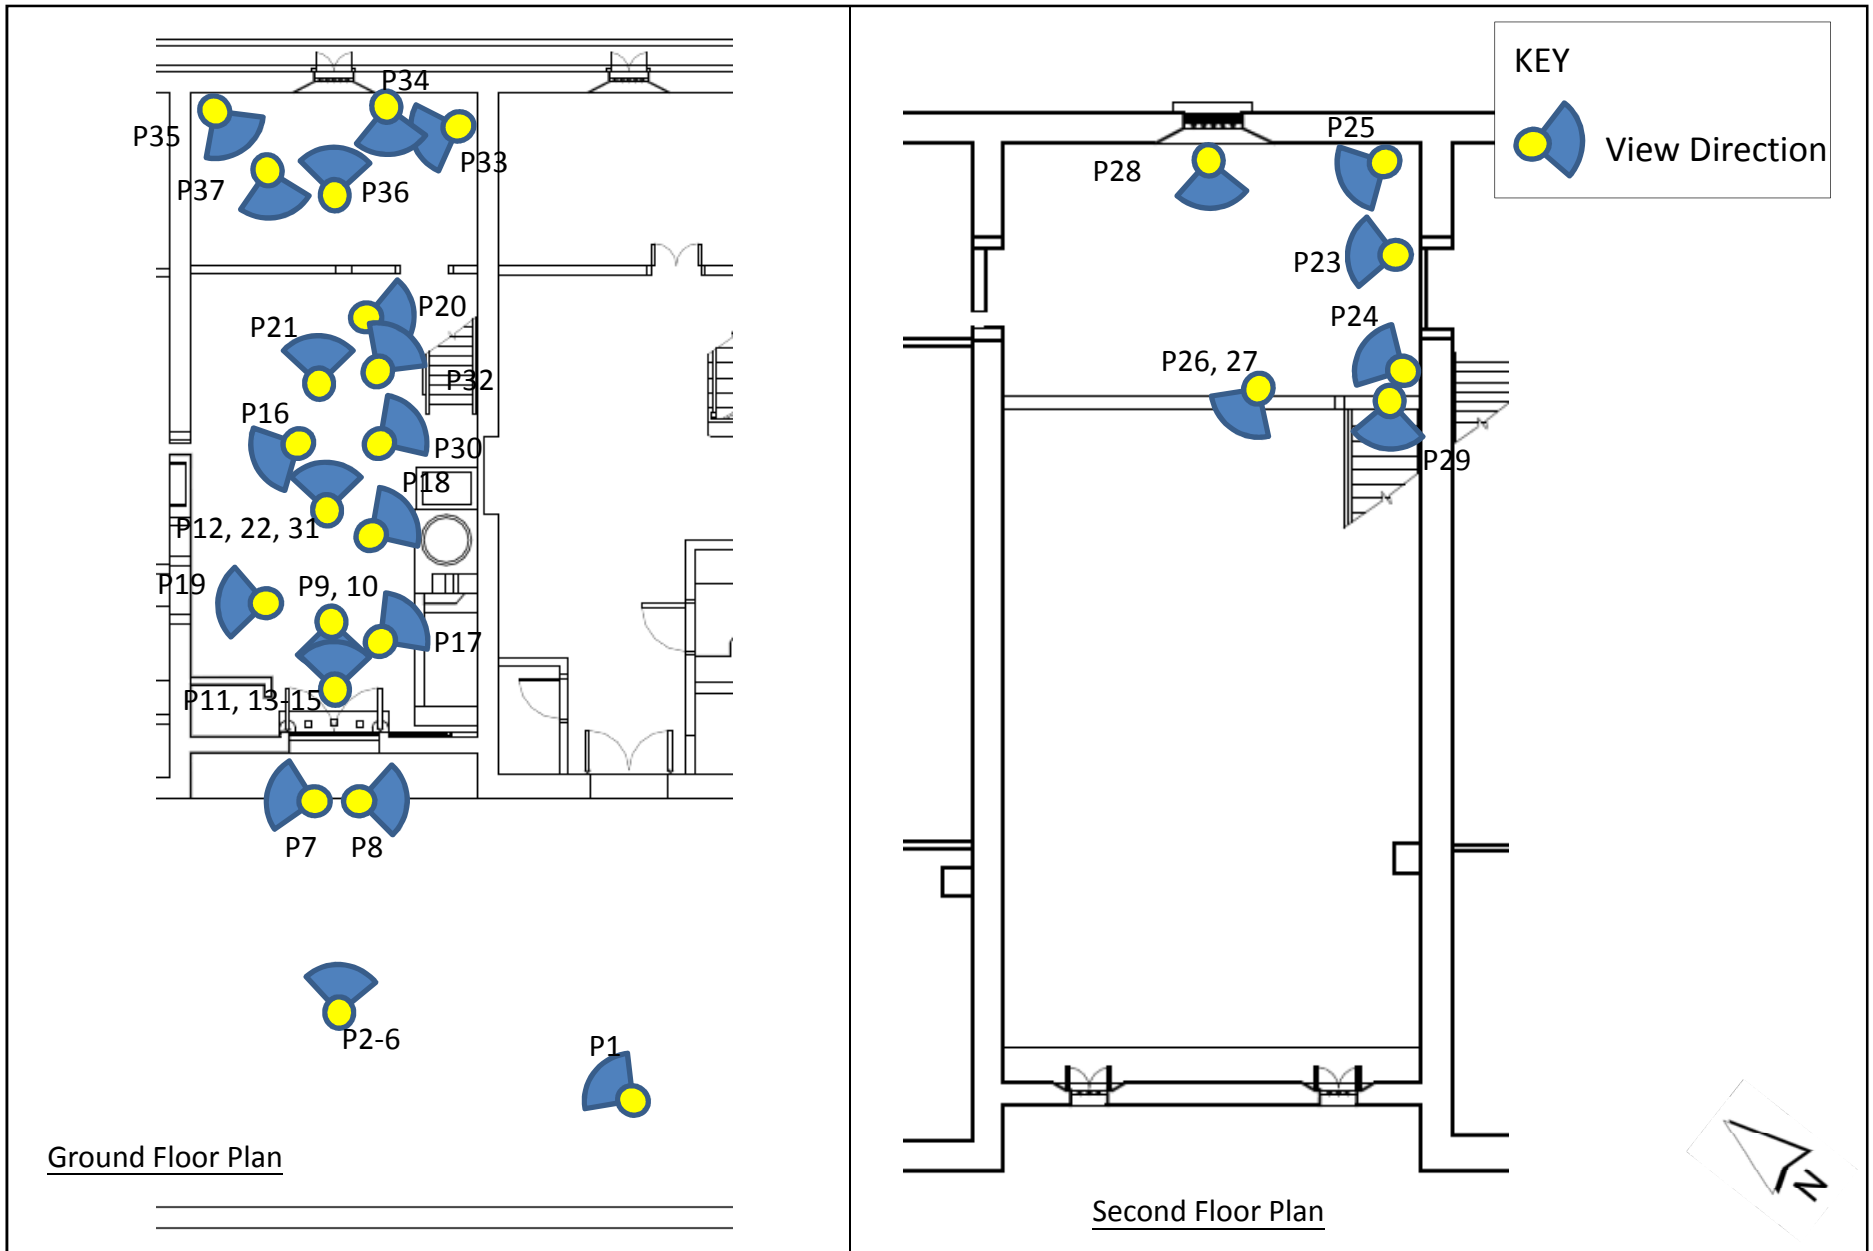


Figure 6

Schedule of Photographs of BS64-3

DATE: 23/11/2015

Environmental
Resources
Management



Site Code: BS64-3



BS64-3-P1

General view of BS64-3 BS64-3概貌

Site Code: BS64-3



BS64-3-P2
Entrance 入口



BS64-3-P3
Wall decoration of the façade of BS64-3 BS64-3正立面裝飾



BS64-3-P4

Murals on the façade of BS64-3. BS64-3正立面牆上彩畫，引詩「春城無處不飛花，寒食東風御柳斜。日暮漢宮傳蠟燭，輕煙散入五侯家。」（《寒食》韓翃）



BS64-3-P5

Murals on the façade of BS64-3. BS64-3正立面牆上彩畫，主題「鳳立丹山」




BS64-3-P6

Murals on the façade of BS64-3. BS64-3正立面牆上彩畫，引詩「古木陰中系短篷，杖藜扶我過橋東。沾衣欲濕杏花雨，吹面不寒楊柳風。」（《絕句》僧志南）



BS64-3-P7

Murals on the façade of BS64-3. BS64-3正立面牆上彩畫，主題「早報佳音」

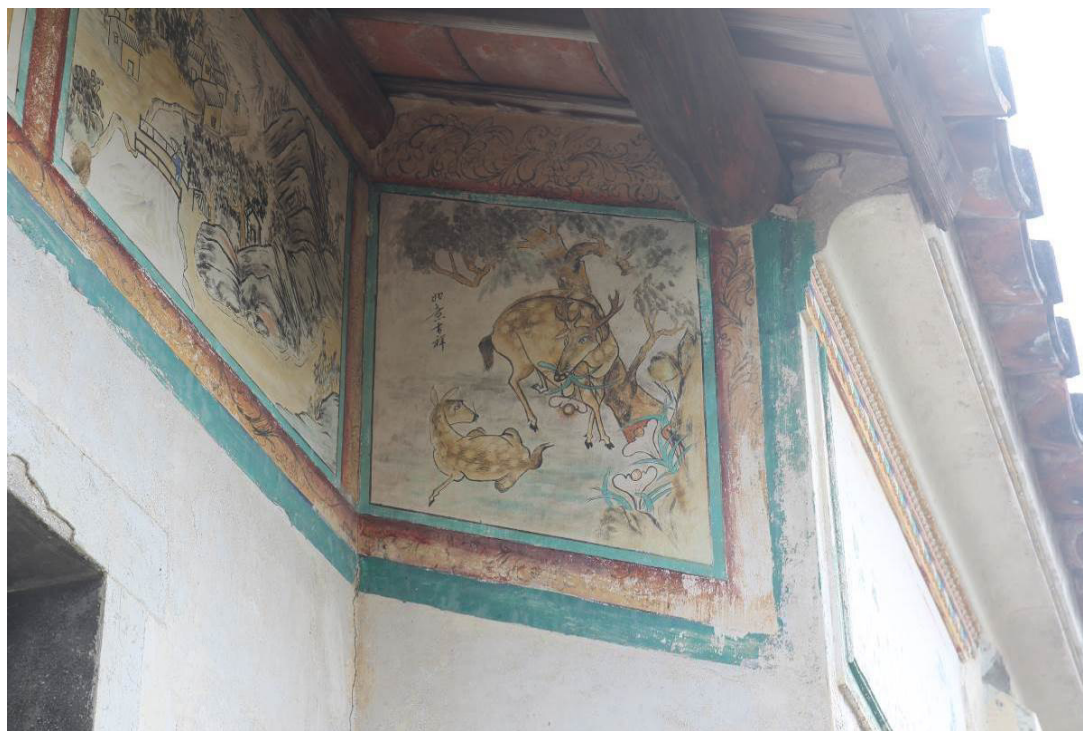

BS64-3-P8

Murals on the façade of BS64-3. BS64-3正立面牆上彩畫，主題「如意吉祥」



BS64-3-P9

Beam above entrance 入口上門樑



BS64-3-P10

Threshold and floor pattern 門檻及地面圖案



BS64-3-P11

Timber purlins, rafters and tie-beam of the roof 屋頂桁樑、椽子及繫樑



BS64-3-P12

The "tie-beam" are carved with "百子千孫" (literally means "a hundred sons and thousand grandsons") 繫
樑飾有「百子千孫」



BS64-3-P13

General view of the indoor area 室內概貌



BS64-3-P14

General view of the indoor area 室內概貌



BS64-3-P15

General view of the indoor area 室内概貌



BS64-3-P16

Blocked doorway leading to BS64-4 已封的通往BS64-4的門洞



BS64-3-P17

Water tank and stove 水缸及灶



BS64-3-P18

Blocked doorway to BS64-1 behind water tank 水缸後已封的通往BS64-1的門洞



BS64-3-P19

Cupboard embedded in wall 嵌於牆上的櫃



BS64-3-P20

Wooden cupboard 木櫃



BS64-3-P21

Oil lamp 油燈



BS64-3-P22

Brick balustrade of the cockloft decorated with character “壽” and Chinese couplet 閣樓的磚砌欄河，飾有“壽”字及“忠厚傳家安且吉 和平處世熾而昌”



BS64-3-P23

Blocked doorway leading to BS64-2 at the cockloft 閣樓通往BS64-2的已封的門洞

Site Code: BS64-3



BS64-3-P24

Back wall of cockloft 閣樓後壁



BS64-3-P25

Blocked doorway leading to BS64-4 at the cockloft 閣樓已封的通往BS64-4的門洞



BS64-3-P26
Overlooking from the cockloft 由閣樓俯視



BS64-3-P27
Overlooking from the cockloft 由閣樓俯視

Site Code: BS64-3



BS64-3-P28

Timber purlins, rafters and tie-beam (view from cockloft) 桁樑、椽子及繫樑 (攝自閣樓)



BS64-3-P29

Top view of the ladder to the cockloft 俯視上閣樓的爬梯



BS64-3-P30

Ladder to the cockloft 上閣樓的爬梯



BS64-3-P31

Brick wall of the room under the cockloft 閣樓下房間的磚牆



BS64-3-P32

Room door on the ground floor carved with characters “騰芳” in BS64-3. BS64-3中刻有“騰芳”二字的下層房門



BS64-3-P33

Characters “騰芳” carved on room door 房門上的“騰芳”二字

Site Code: BS64-3



BS64-3-P34 Beam view from room under the cockloft 閣樓下房間的橫樑



BS64-3-P35
Room door observed from room, beam has decoration 房間中看房門，橫樑上有裝飾



BS64-3-P36

Back of room door 房門背面



BS64-3-P37

Wooden cupboard 木櫃



BS64-3-P38

Wooden cupboard 木櫃



Figure 7

Schedule of Photographs of BS64-4

DATE: 23/11/2015

Environmental
Resources
Management



Site Code: BS64-4



BS64-4-P1

General view of BS64-4 BS64-4概貌

Site Code: BS64-4



BS64-4-P2
Entrance 入口



BS64-4-P3
General view of indoor area 室內概貌



BS64-4-P4

General view of indoor area, viewing blocked doorway leading to BS64-3 室內概貌，見已封的通往BS64-3的門洞



BS64-4-P5

General view of indoor area, viewing stairs to upper floor 室內概貌，見往上層的樓梯



BS64-4-P6

General view of indoor area 室內概貌



BS64-4-P7

General view of the room 房間概貌

Site Code: BS64-4



BS64-4-P8

General view of the room 房間概貌



BS64-4-P9

Beam viewing inside the room on the ground floor 下層房間的橫樑

Site Code: BS64-4



BS64-4-P10
Cupboard 櫃



BS64-4-P11
Desk 枱



BS64-4-P12

Separation wall between BS64-3 and BS64-4 constructed with green bricks BS64-3及BS64-4 隔牆以青磚砌成



BS64-4-P13

Stairs to the upper floor and the windows beneath it 往上層的樓梯及其下的窗戶



BS64-4-P14

Wooden balustrade of the stairs 樓梯的木欄杆



BS64-4-P15

Top view of the stairs 俯視樓梯



BS64-4-P16

General view of upper floor 上層概貌



BS64-4-P17

General view of upper floor 上層概貌



BS64-4-P18

View of roof at the upper floor 上層 屋頂



BS64-4-P19

View of roof at the upper floor 上層 屋頂



BS64-4-P20

View of roof at the upper floor 上層看屋頂



BS64-4-P21

View of roof at the upper floor 上層看屋頂



BS64-4-P22

General view of rear room 後室概貌



BS64-4-P23

View of roof at rear room on the upper floor 上層後室看屋頂



BS64-4-P24

General view of front room on the upper floor 上層前室概貌



BS64-4-P25

Remains of chimney of stove in front room on the upper floor 上層前室有灶煙囪殘跡



BS64-4-P26

View of roof at front room on the upper floor 上層前室看屋頂



BS64-4-P27

Corner of the front room showing front wall constructed with brick 前室角落可見前壁由磚砌成

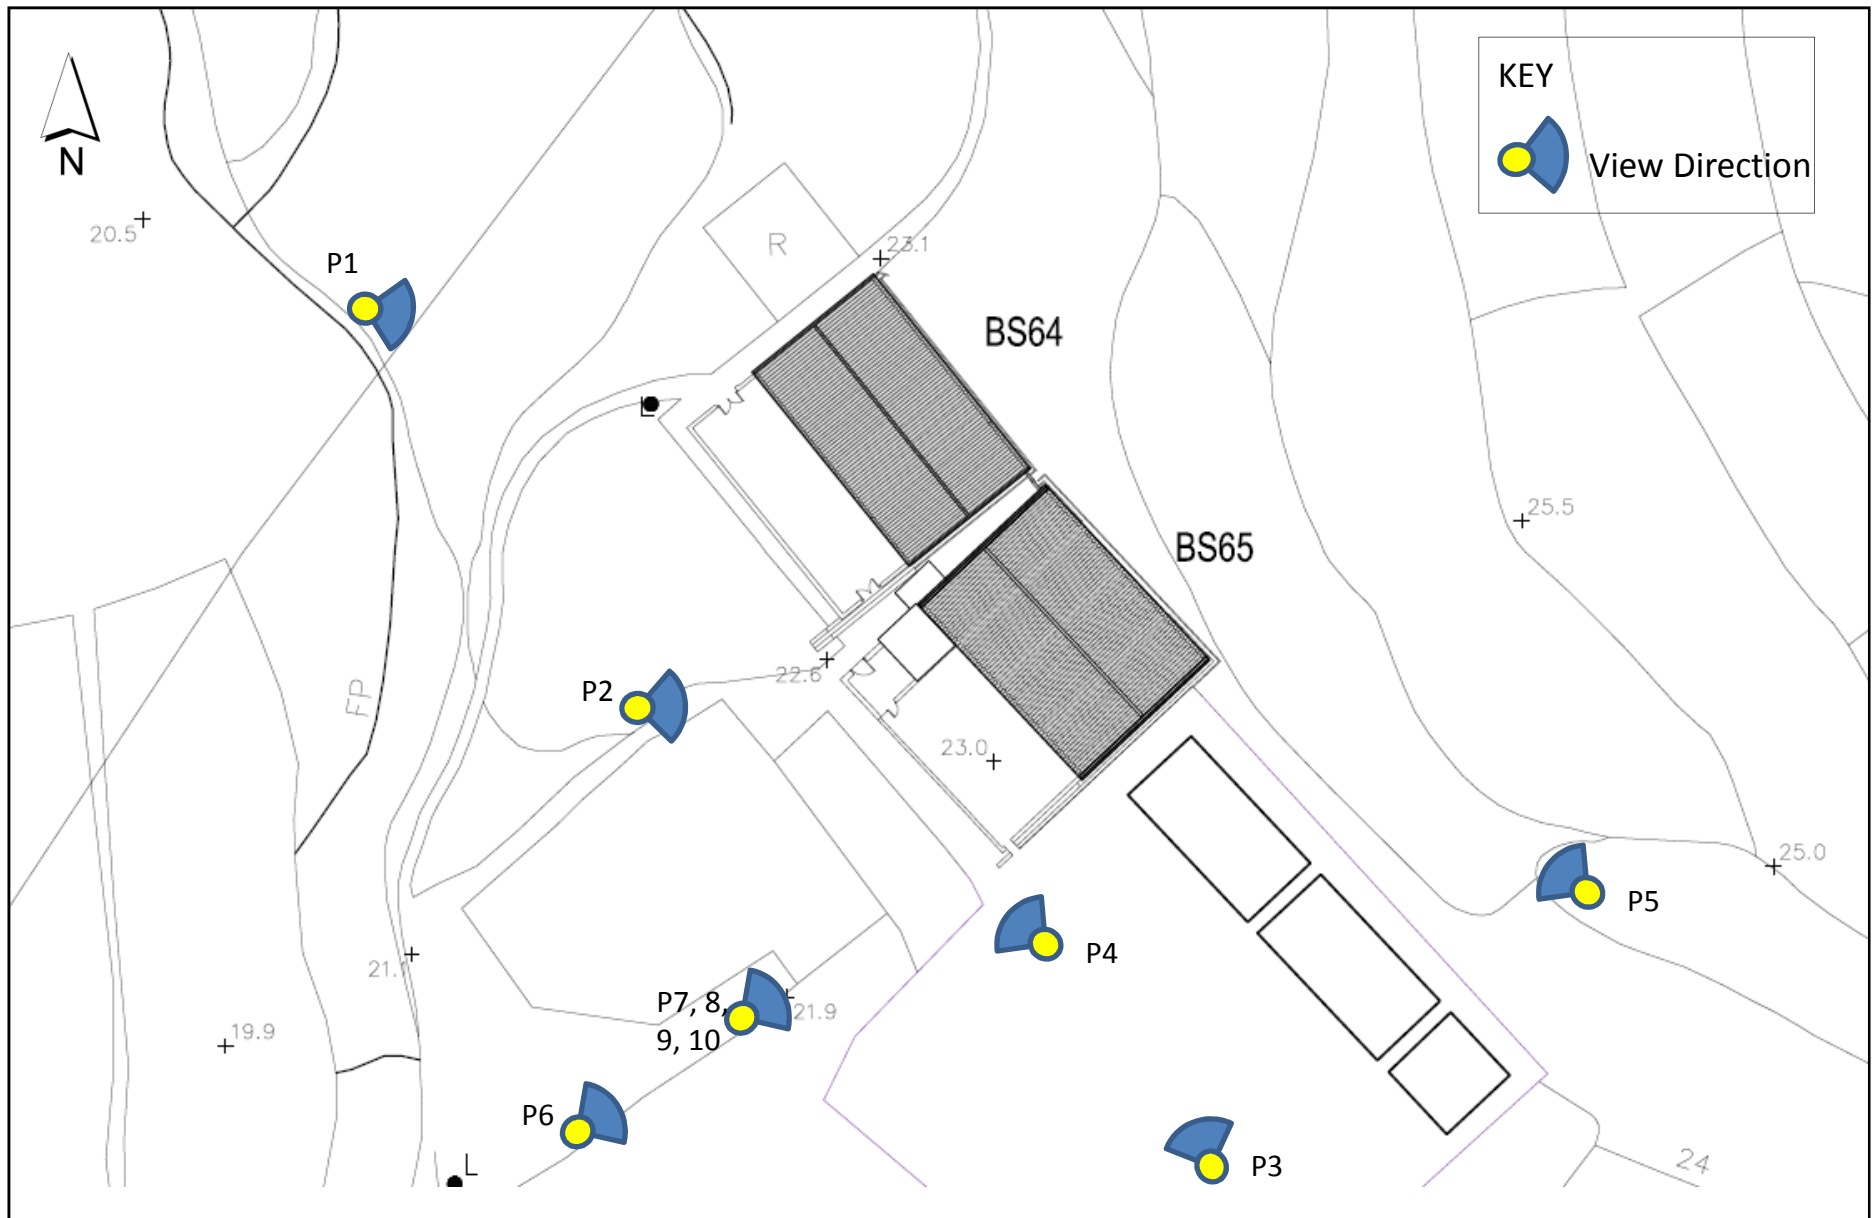


Figure 1

Schedule of Photographs (BS65 Overall)

DATE: 23/11/2015

Environmental
Resources
Management



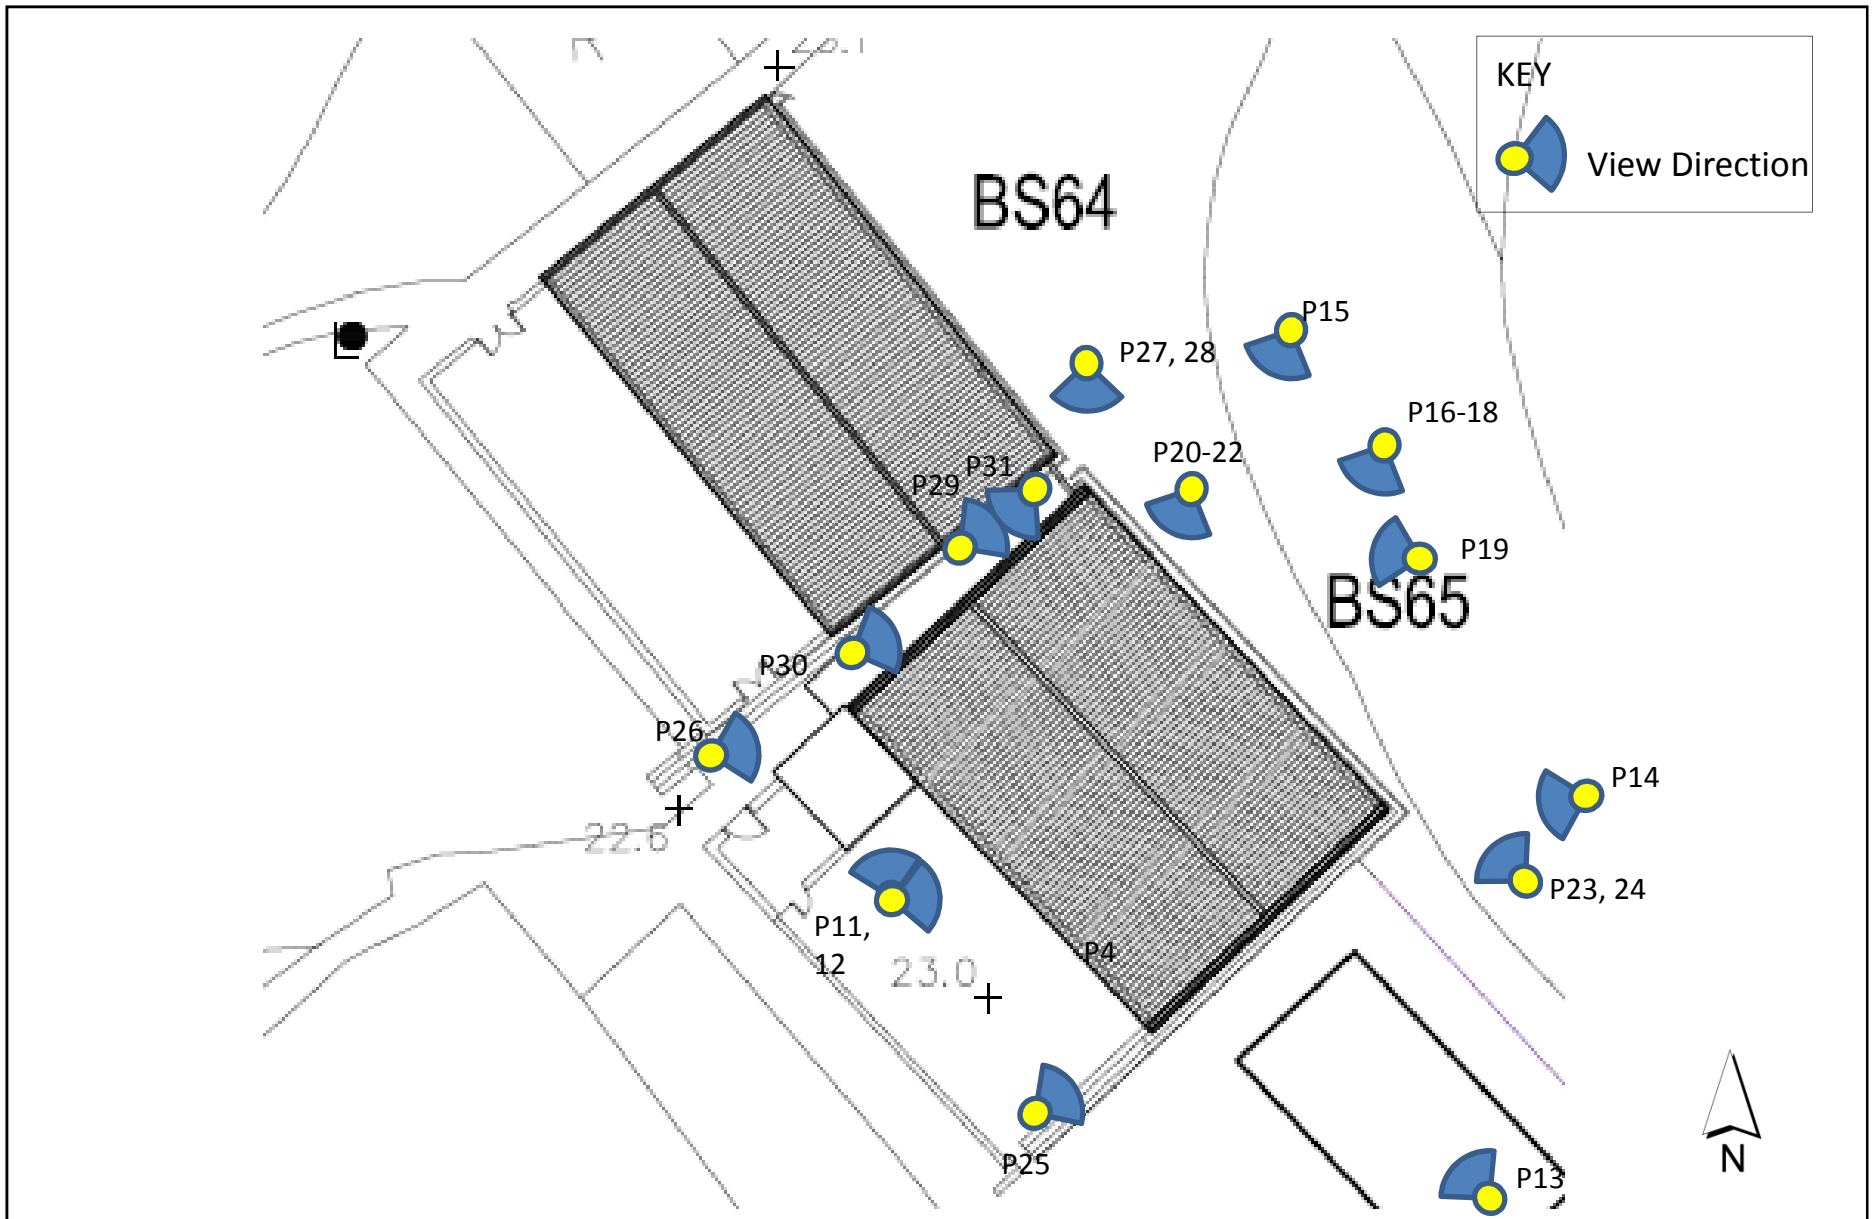


Figure 2

Schedule of Photographs (BS65 Overall)

DATE: 23/11/2015

Environmental
Resources
Management



2
2.1

BS65 (BS65-1 TO BS65-4)
OVERALL VIEWS

Site Code: BS65 Site Name: Village House, Ha Wo Keng Shan Village



BS65-overall-P1
Surroundings of BS65 (view from northwest) BS65側視圖 (攝自西北方)



BS65-overall-P2
Oblique view of BS65 (view from northwest) BS65側視圖(攝自西北方)



BS65-overall-P3

Surrounding environment of BS65 (view from south) BS65周邊環境(攝自南方)



BS65-overall-P4

Surrounding environment of BS65 (view from southeast) BS65周邊環境(攝自東南方)



BS65-overall-P5

Surrounding environment of BS65 (view from east) BS65周邊環境(攝自東方)



BS65-overall-P6

Roof of BS65 (view from southwest) BS65屋面(攝自西南方)



BS65-overall-P7

Roof of BS65 (view from southwest) BS65屋面(攝自西南方)



BS65-overall-P8

Elevation of gable ridge of BS65 (view from southwest) BS65垂脊正立面(攝自西南方)

**BS65-overall-P9**

Main ridge of BS65 (view from southwest) BS65正脊(攝自西南方)

**BS65-overall-P10**

Main ridge of BS65, showing the joint between BS65-3 and BS65-4 (view from southwest) BS65屋面(攝自西南方)·見BS65-3 及BS65-4 間的接位



BS65-overall-P11

Lower red clay pan tile is used in BS65-4. BS65-4使用紅板瓦。



BS65-overall-P12

Lower grey clay pan tile is used in BS65-2. BS65-2使用紅板瓦。



BS65-overall-P13

Gable wall of BS65 (view from southeast) BS65山牆(攝自東南方)



BS65-overall-P14

Gable wall of BS65 (view from east) BS65山牆(攝自東方)



BS65-overall-P15

Oblique view to the back of BS65 (view from north) BS65背面斜視(攝自北方)



BS65-overall-P16

Back wall of BS65 (view from northeast) BS65後壁(攝自東北方)



BS65-overall-P17

View of the gable ridge of BS65 (view from north) BS65垂脊(攝自北方)



BS65-overall-P18

Close up of the roof of BS65 (view from northeast) BS65屋頂近拍(攝自東北方)

**BS65-overall-P19**

Back wall of BS65 (view from east), original building corner is shown in red arrow. BS65-4 is a later addition. BS65後壁(攝自東方)，原來的建築物轉角見紅箭頭所示。BS65-4是後期加建的。

**BS65-overall-P20**

The original building corner shown on back wall 初建的建築物轉角處見於後壁



BS65-overall-P21

Joint of BS65-3 and BS65-4 observed on back wall BS65-3及BS65-4後壁的接縫



BS65-overall-P22

Joint of BS65-3 and BS65-4 observed at eave of back wall BS65-3及BS65-4後壁檐口的接縫



BS65-overall-P23

Back wall of BS65 (view from southeast) BS65後壁(攝自東南方)



BS65-overall-P24

Eave decorations of back wall and gable wall of BS65-1 (view from southeast) BS65-1後壁及山牆檐口裝飾(攝自東南方)



BS65-overall-P25

Eave decorations of front wall BS65-1 (view from southwest) BS65-1前壁檐口裝飾(攝自西南方)



BS65-overall-P26

Eave of gable wall of BS65-4 (view from west) BS65-4山牆(攝自西方)



BS65-overall-P27

Eave decorations of back wall and gable wall of BS65-4 (view from north) BS65-4後壁及山牆檐口裝飾(攝自北方)



BS65-overall-P28

A door between BS64 and BS65 (view from north) BS64及BS65之間的門(攝自北方)



BS65-overall-P29

A door between BS64 and BS65 (view from southwest) BS64及BS65之間的門(攝自西南方)



BS65-overall-P30

Area between BS64 and BS65 (view from southwest) BS64及BS65之間的空間(攝自西南方)



BS65-overall-P31

Area between BS64 and BS65(view from northeast) BS64及BS65之間的空間(攝自東北方)



Ground Floor Plan

Second Floor Plan

Figure 3

Schedule of Photographs of BS65-1
(Note: except photos of windows)

DATE: 23/11/2015

Environmental
Resources
Management



2.2
2.2.1

S65-1 TO BS65-4 INDIVIDUAL VIEWS
BS65-1

Site Code: BS65-1



BS65-1-P1

Façade of BS65-1 BS65-1正立面




BS65-1-P2

Entrance is decorated with door frame with cement plastered. 入口以水泥抹灰的門框作裝飾



BS65-1-P3

Details of the door frame with cement plastered 水泥抹灰的門框細部

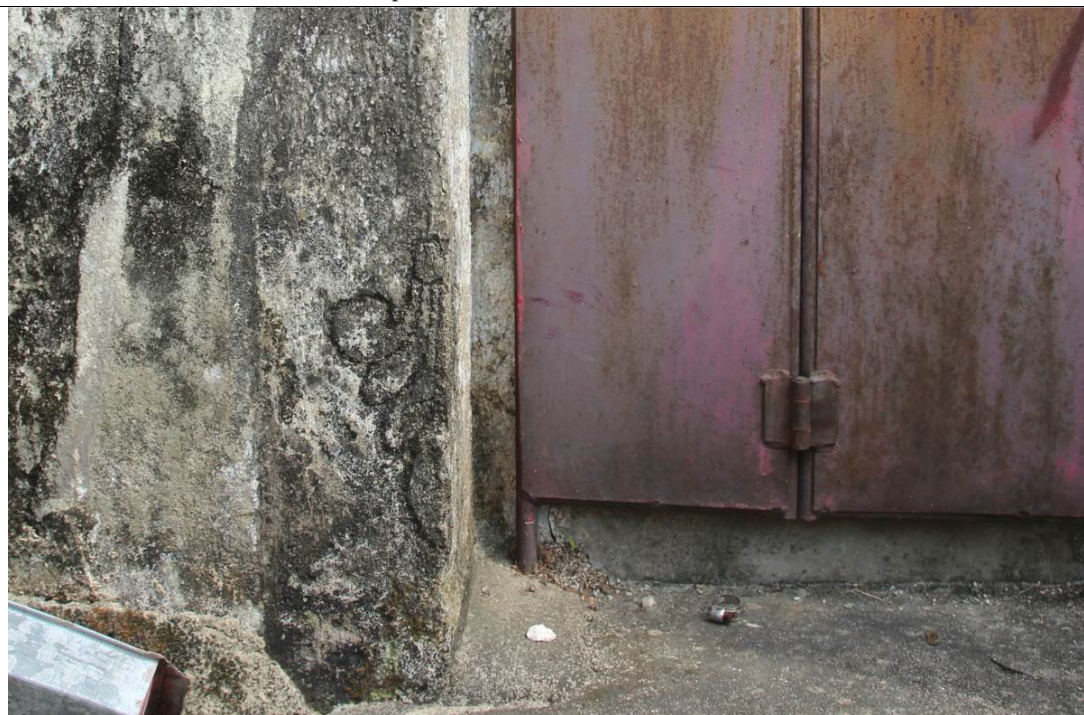

BS65-1-P4

Decoration of the door frame 門框裝飾



BS65-1-P5

Eaves 屋檐



BS65-1-P6

The roof is partially covered with wooden board at the cockloft. 閣樓部份的屋頂用木板覆蓋。



BS65-1-P7
Structure of the roof 屋頂結構



BS65-1-P8
Structure of the roof 屋頂結構



BS65-1-P9
Brick wall under the cockloft 閣樓下磚牆



BS65-1-P10
General view of the room 房間概貌



BS65-1-P11

General view of the room 房間概貌



BS65-1-P12

Stairs to cockloft 至閣樓的樓梯

Site Code: BS65-1



BS65-1-P13

Top view of the ladder 爬梯俯視



BS65-1-P14

Balustrade with wooden panel of the cockloft 閣樓的木欄板

Site Code: BS65-1



BS65-1-P15

General view of the cockloft. The roof is partially covered with wooden boards at the cockloft. 閣樓概貌。閣樓部份屋頂用木板覆蓋。




BS65-1-P16

General view of the cockloft 閣樓概貌



BS65-1-P17

General view of the cockloft, viewing the window on the gable wall 閣樓概貌，看山牆的窗戶

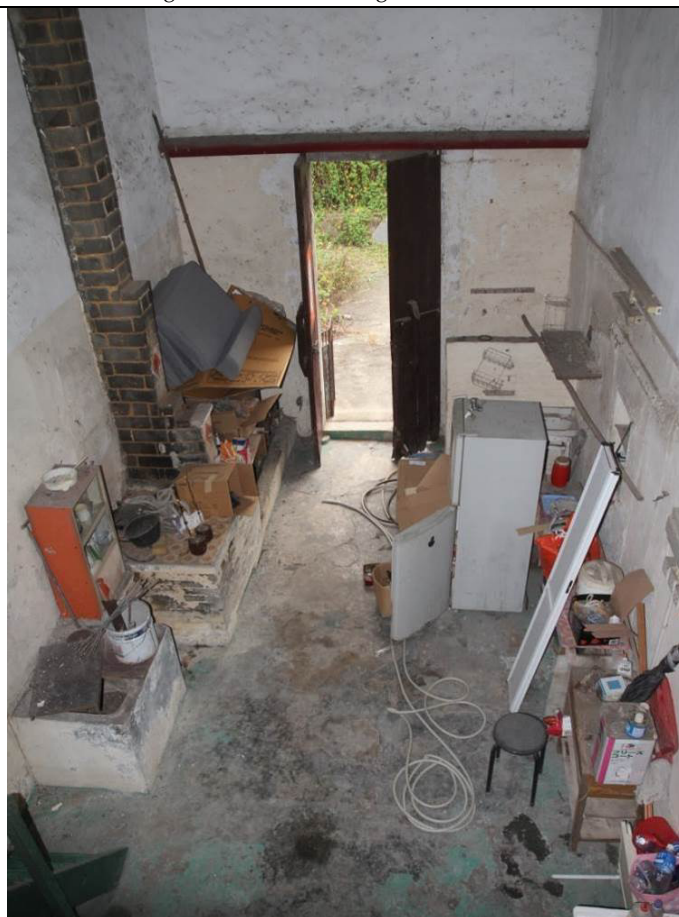

BS65-1-P18

Overlooking from the cockloft 由閣樓俯視



BS65-1-P19

Overlooking from the cockloft, viewing the blocked doorways on the separation wall between BS65-1 and BS65-2 由閣樓俯視，看BS65-1及BS65-2隔牆上的被封的門洞



BS65-1-P20

Overlooking from the cockloft, viewing two windows on the gable wall 由閣樓俯視，看山牆上的兩扇窗



BS65-1-P21


General view of the indoor area 室内概貌



BS65-1-P22

General view of the toilet area 廁所概貌

Site Code: BS65-1

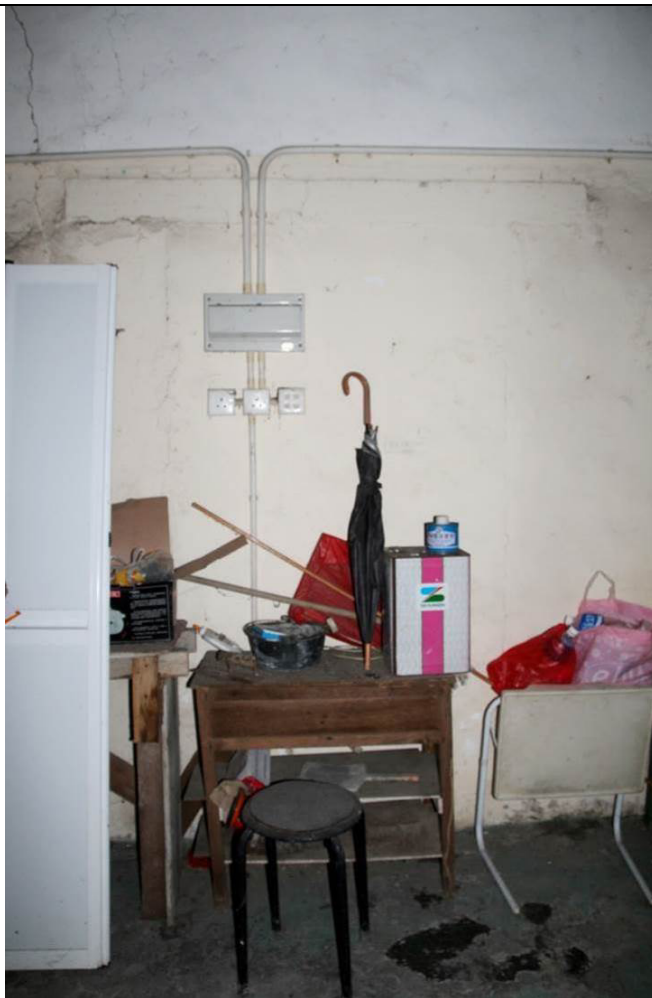

BS65-1-P23

Blocked doorways on the separation wall between BS65-1 and BS65-2 BS65-1及BS65-2隔牆上的被封的門洞



BS65-1-P24

Indoor view (left) and outdoor view (right) of window at the back wall (ground floor) 室內看後壁(一層)窗戶

Site Code: BS65-1



BS65-1-P25

Indoor view (upper) and outdoor view (lower) of the window at the back wall (second floor) 室內(上)及室外(下)看後壁(二層)窗戶



BS65-1-P26

Indoor view (upper) and outdoor view (lower) of eastern window at the gable wall 室內(上)及室外(下) 看山牆較東面的窗戶

Site Code: BS65-1



BS65-1-P27

Indoor view (upper) and outdoor view (lower) of middle window at the gable wall 室內(上)及室外(下) 看山牆中部的窗戶



BS65-1-P28

Indoor view (upper) and outdoor view (lower) of western window at the gable wall 室內(上)及室外(下) 看山牆較西面的窗戶

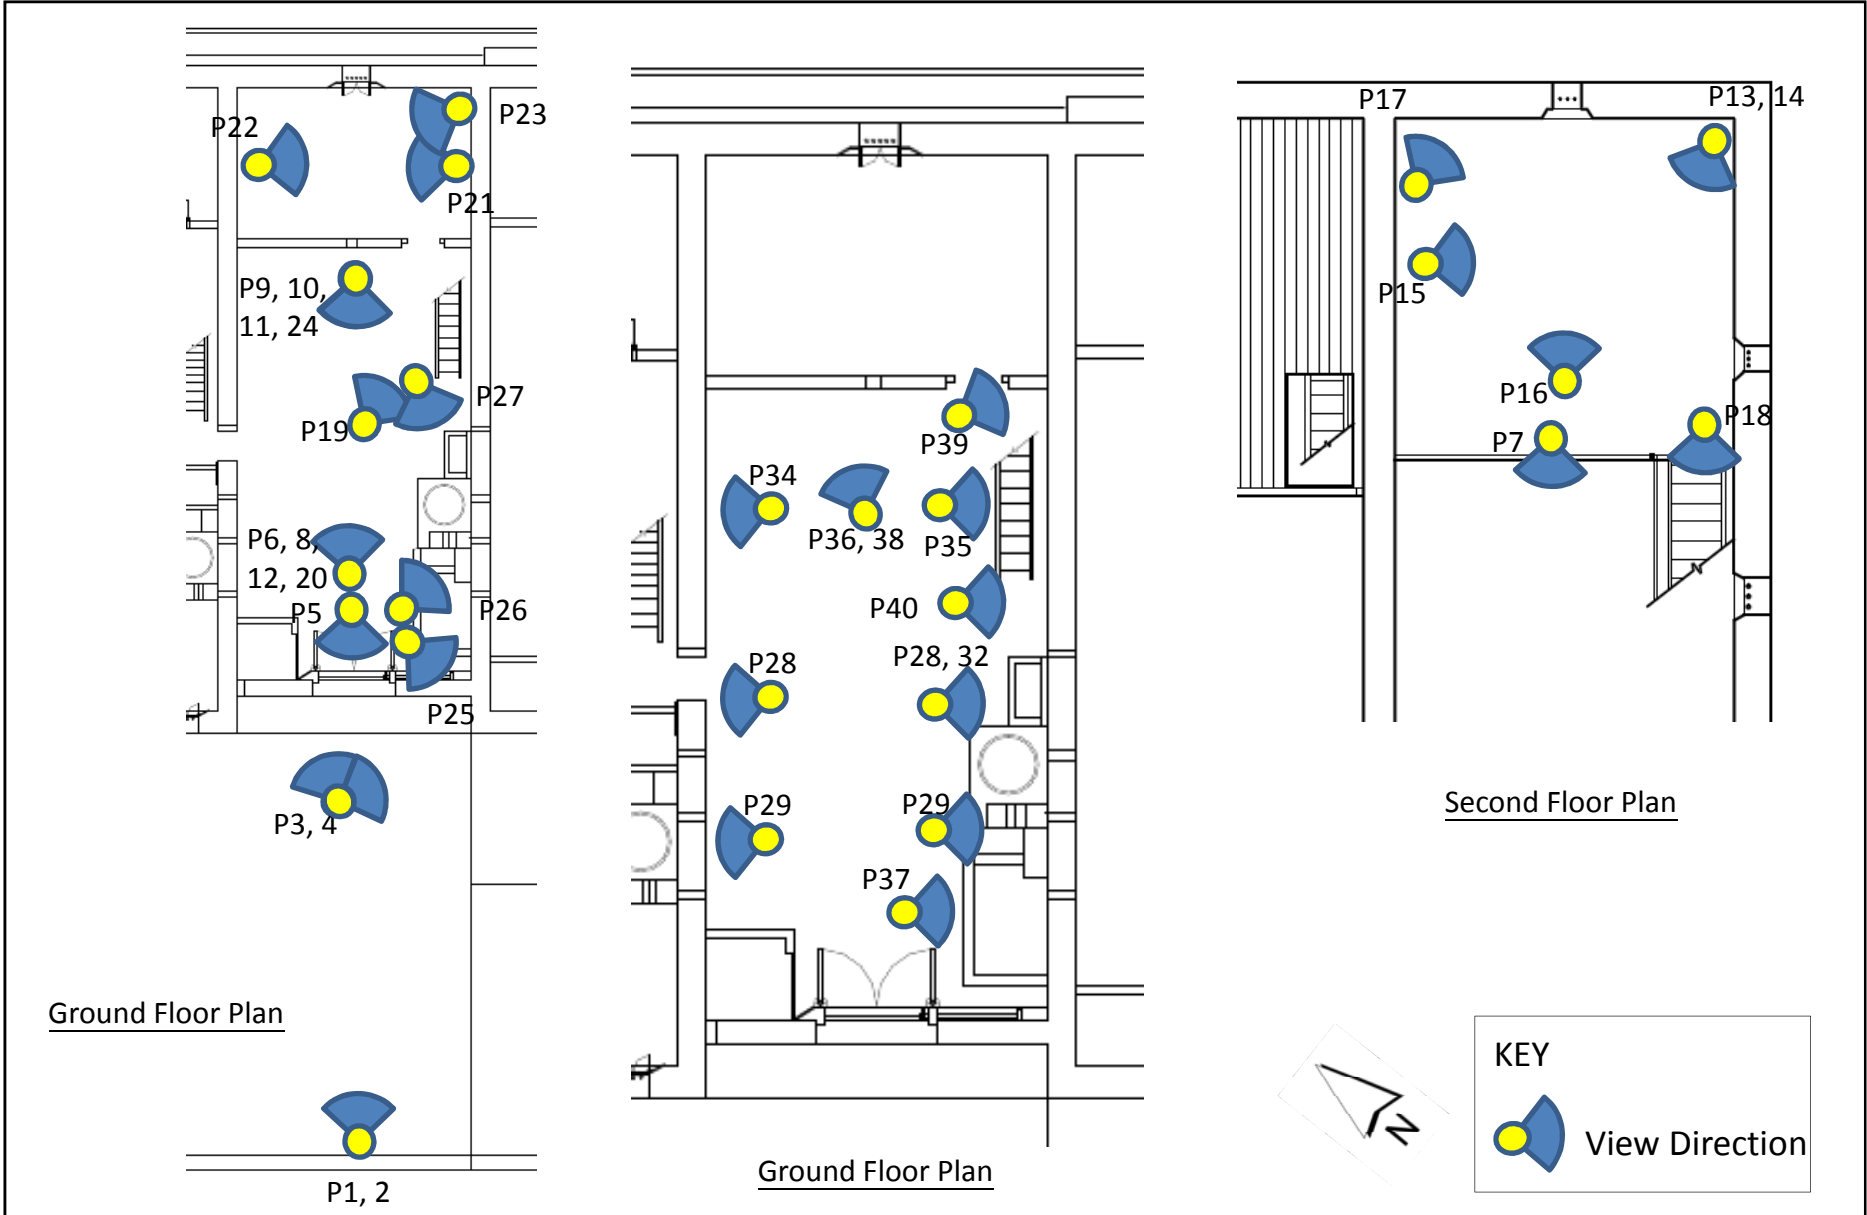


Figure 4

Schedule of Photographs of BS65-2
 (Note: except photos of windows)

DATE: 23/11/2015

Environmental
 Resources
 Management



Site Code: BS65-2



BS65-2-P1

Façade of BS65-2 BS65-2正立面



BS65-2-P2

Entrance is decorated with door frame with cement plastered. It is installed with iron sliding grille door and wooden door panels 入口以水泥抹灰的門框作裝飾，裝有鐵柵拉門及木門扇。



BS65-2-P3

Eaves, door frame and sliding grille door 屋檐、門框及鐵柵拉門



BS65-2-P4

Decorations of the door frame and the track of the sliding grille door 門框裝飾及鐵柵拉門的路軌



BS65-2-P5

Threshold area of BS65-2 BS65-2的門檻部份



BS65-2-P6

Timber purlins, "tie-beams" and rafters of the roof 屋頂的桁樑、繫樑及椽子



BS65-2-P7

The "tie-beam" are carved with "百子千孫" (literally means "a hundred sons and thousand grandsons") and "萬世其昌" (literally means "prosperity for ten thousand generations"). 繫樑分別飾有「百子千孫」及「萬世其昌」字句。



BS65-2-P8

General view of the indoor area. Cupboards and blocked doorways are identified symmetrically both walls. Brick wall under the wooden cockloft create a room at the back. 室內概貌，可見左右壁的廚櫃及已封門洞對稱放置，閣樓下用磚牆劃出一個房間。



BS65-2-P9

General view of the indoor area, showing the main door in the middle, toilet area on the right and stove on the left. 室內概貌，中間為大門，廁所在右邊，灶在左邊。



BS65-2-P10

A blocked door way linking to BS65-1 is observed behind the water tank and stove. The cupboard is imbedded within the door way. Therefore the tank, stove and cupboard are constructed after the door way is blocked. 水缸及灶後見通往BS65-1的門洞。門洞已封，碗櫃置於門洞中，可知水缸及灶均建於門洞被封後。



BS65-2-P11

A door way linking to BS65-3 is observed behind the junk items. 雜物後見通往BS65-3的門洞。



BS65-2-P12

The wooden panels on the left have different colours and a pole is placed on the left. These suggested that the stairs was once located on the left (with reference to cockloft balustrade of BS65-1). 閣樓左邊欄板顏色不同及裝有豎杆，參考BS65-1的欄板安裝，閣樓的樓梯應曾置於左邊。



BS65-2-P13

Viewing decorations on the separation wall between BS65-2 and BS65-3 from the cockloft 自閣樓望向BS65-2及BS65-3之間隔牆的裝飾



BS65-2-P14

General view of the wooden cockloft 木閣樓概貌



BS65-2-P15

Viewing separation wall between BS65-1 and BS65-2 from the cockloft 自閣樓看BS65-1及BS65-2之間的隔牆




BS65-2-P16

Back wall of the cockloft is decorated with character "壽" and a colour band on the top edge of the wall. Both decorations are damaged when constructing the window. The character "壽" is also damaged by the floor of the cockloft. Therefore the current window and the cockloft should be part of the later alternations. 木閣樓後壁中部飾有"壽"字裝飾，壁頂飾有彩條。但"壽"字及壁頂裝飾均在開置窗戶時被破壞，另"壽"字亦被閣樓地板破壞，因此後壁窗戶及閣樓皆曾在後期加建/改造。

Site Code: BS65-2



BS65-2-P17
Light lamp 油燈

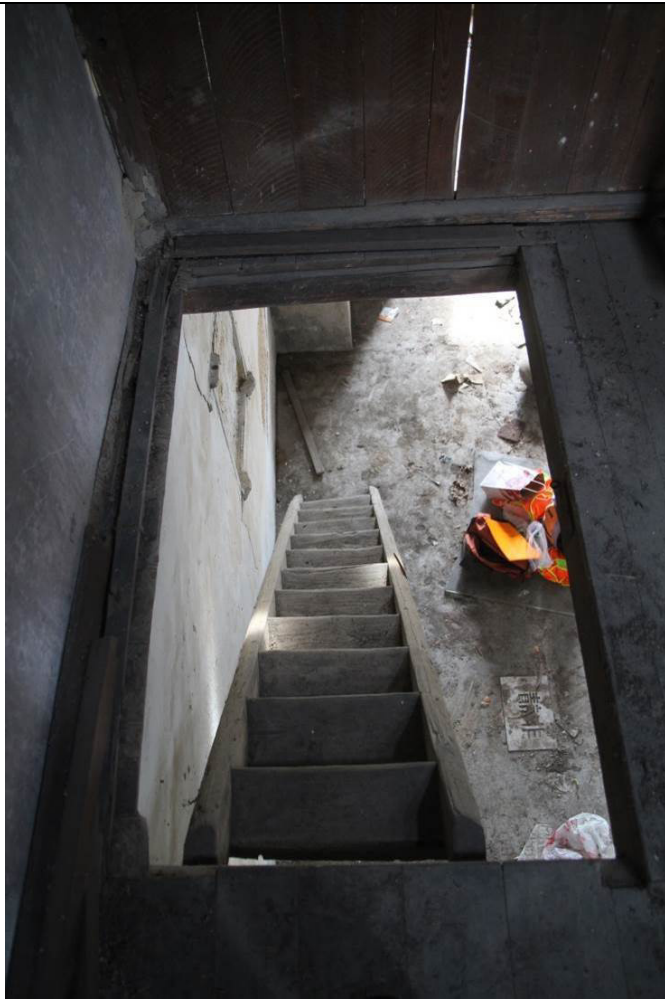

BS65-2-P18

Top view of the stairs to the cockloft 俯視上閣樓的樓梯



BS65-2-P19

Stairs to the cockloft 上閣樓的樓梯



BS65-2-P20

A room is behind the wall under the cockloft. The wall is a mud wall decorated with brick line. 閣樓下的牆後為一房間。該土牆飾有磚線。

Site Code: BS65-2



BS65-2-P21

Ceiling of the room under the cockloft 閣樓下房間的天花



BS65-2-P22

General view of the room 房間概貌



BS65-2-P23

General view of the room 房間概貌



BS65-2-P24

General view of main door, view from indoor area 室內看大門概貌



BS65-2-P25

Lower part of the iron sliding grille door, the track is fixed in the wall. 鐵柵拉門的下半部，路軌固定於牆中。



BS65-2-P26

General view of the stove 灶概貌



BS65-2-P27

General view of the water tank and stove 水缸及灶概貌



BS65-2-P28

Blocked doorway leading to BS65-3 (left) and blocked doorway leading to BS65-1 (right) 通往BS65-3的已封門洞(左) 及通往BS65-2的已封門洞(右)



BS65-2-P29

Blocked doorway leading to BS65-3 (left) and blocked doorway leading to BS65-1 (right) 通往BS65-3的已封門洞(左) 及通往BS65-2的已封門洞(右)

Site Code: BS65-2



BS65-2-P30

Indoor view (left) and outdoor view (right) of the window on the front wall 室內(左)及室外(右)看前壁的窗戶



BS65-2-P31

Indoor view (upper) and outdoor view (lower) of the window on the back wall (ground floor) 室內(左)及室外(右)看後壁(一層)的窗戶

Site Code: BS65-2



BS65-2-P32

Indoor view (upper) and outdoor view (lower) of the window on the back wall (ground floor) 室內(左)及室外(右)看後壁(二層)的窗戶



BS65-2-P33

Cupboard imbedded in the blocked doorway 嵌於已封的門洞中的壁櫃



BS65-2-P34

Cupboard imbedded on the wall 嵌於牆中的壁櫃



BS65-2-P35

Blocked cupboard near the ladder to cockloft 靠近上閣樓爬梯的已封的壁櫃



BS65-2-P36
Ancestral shrine 祖先神位



BS65-2-P37
Wooden mirror and basin stand 木製鏡及洗手盤架




BS65-2-P38
Brick line decoration on the mud wall beneath the cockloft 閣樓下泥牆的牆線裝飾



BS65-2-P39

Mud wall beneath the cockloft 閣樓下的泥牆

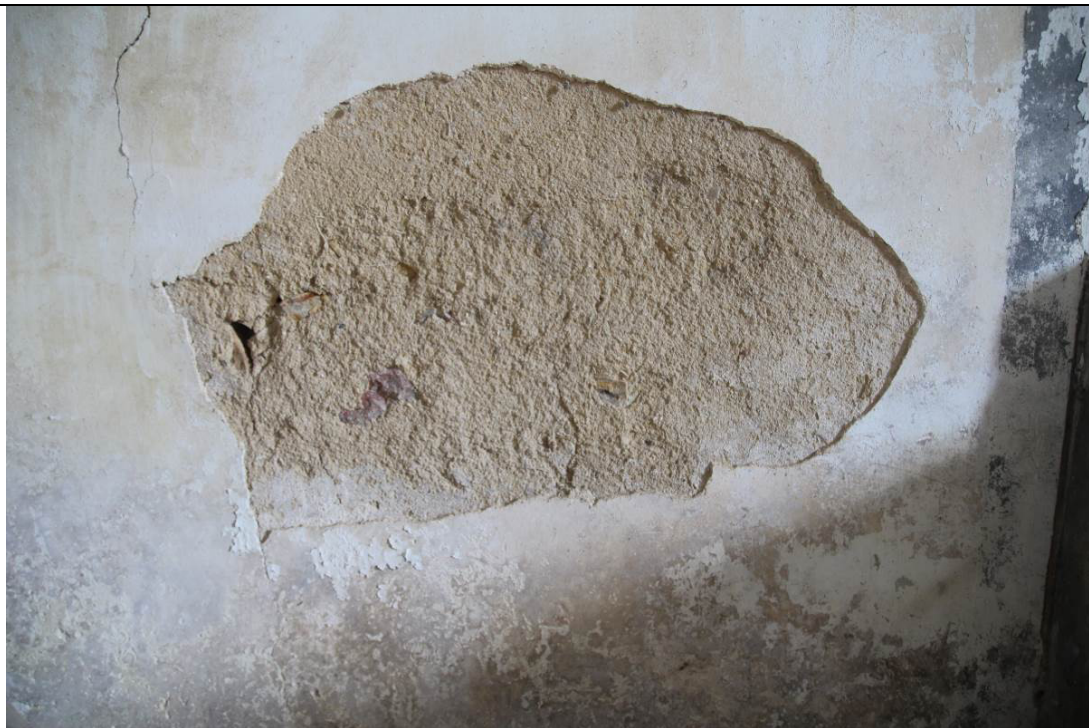

BS65-2-P40

Separation wall between BS65-1 and BS65-2 is a mud wall BS65-1及BS65-2的隔牆是泥牆



Figure 5

Schedule of Photographs of BS65-3
 (Note: except photos of windows)

DATE: 23/11/2015

Environmental
 Resources
 Management



Site Code: BS65-3



BS65-3-P1

Façade of BS65-3 BS65-3正立面



BS65-3-P2

Entrance is decorated with door frame with cement plastered. 入口以水泥抹灰的門框作裝飾

Site Code: BS65-3



BS65-3-P3

Details of the door frame with cement plastered 水泥抹灰的門框細部



BS65-3-P4

Eaves 屋檐



BS65-3-P5

Ceiling showing timber purlins and rafters 天花可見桁樑及椽子



BS65-3-P6

General view of the indoor area. A door way linking to BS65-1 is observed on the right wall. 室內概貌，右壁的門洞與BS65-2相連。



BS65-3-P7

A window is located on the upper part of the left wall. 左邊牆上部置有一窗戶。



BS65-3-P8

A door way linking to BS65-2 is observed behind the water tank and stove. The cupboard is imbedded within the door way. Therefore the tank, stove and cupboard are constructed after the door way is blocked. 水缸及灶後見連接至BS65-2的門洞，碗櫃亦於門洞位置，可知水缸及灶建於門洞被封後。



BS65-3-P9

Separation wall between BS65-3 and BS65-4 are plain, with one window at the upper part (refer to BS65-3-P7) BS65-3及BS65-4的隔牆空白，只在上部置一窗戶(見BS65-3-P7)。



BS65-3-P10

Brick wall of the room under the cockloft 閣樓下房間的磚牆



BS65-3-P11

Ceiling of the room (under the cockloft) 房間的天花 (閣樓下)



BS65-3-P12

General view of the room 房間概貌



BS65-3-P13

View of the brick wall within the room 房間內看磚牆



BS65-3-P14

Extended part of the cockloft use rectangular beams. 閣樓延伸部份用長方形的樑。



BS65-3-P15

General view of the panels of the cockloft 閣樓欄杆概貌

Site Code: BS65-3



BS65-3-P16

Back wall view from cockloft 閣樓看後壁



BS65-3-P17

Separation wall between BS65-2 and BS65-3, view from the cockloft 木閣樓看BS65-2及BS65-3的隔牆



BS65-3-P18

Mud brick is used for building separation wall between BS65-2 and BS65-3 BS65-2及BS65-3的隔牆用泥磚砌成



BS65-3-P19

Purlins on separation wall between BS65-2 and BS65-3 BS65-2及BS65-3隔牆上的桁樑



BS65-3-P20

Separation wall between BS65-2 and BS65-3, view from the cockloft 木閣樓看BS65-2及BS65-3之間的隔牆



BS65-3-P21

Timber purlins are more densely used at the rear part of the roof. 屋頂後部所用的桁樑較多。

Site Code: BS65-3



BS65-3-P22

Separation wall between BS65-3 and BS65-4, view from the cockloft 木閣樓看BS65-3及BS65-4之間的隔牆



BS65-3-P23

General view of the wooden cockloft 木閣樓概貌



BS65-3-P24

Timber purlins and rafters (view from cockloft) 桁樑及椽子(攝自閣樓)




BS65-3-P25

General view of the upper part of the front wall (view from cockloft) 前壁上部概貌(攝自閣樓)



BS65-3-P26

Overlooking from the cockloft 由閣樓俯視

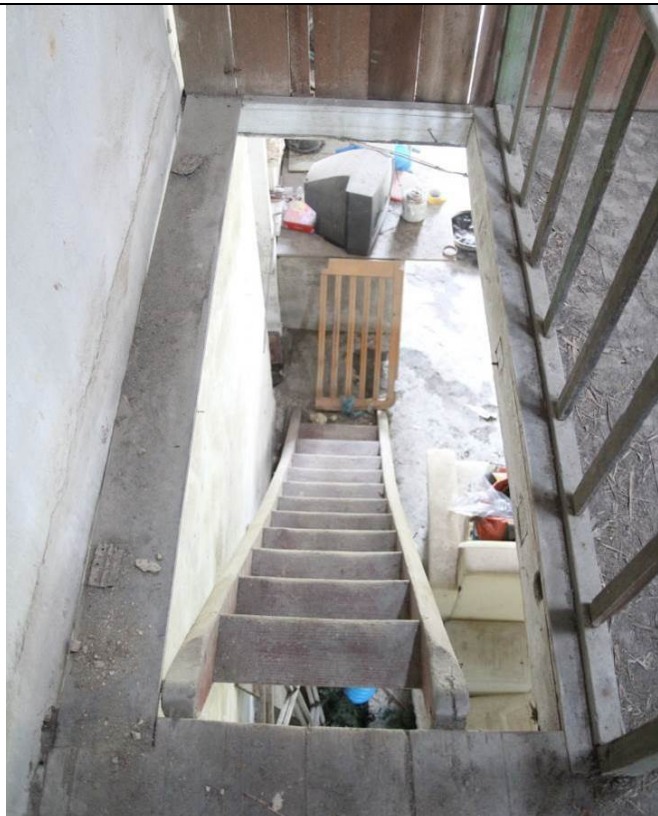

BS65-3-P27

Top view of the ladder to the cockloft 俯視上閣樓的爬梯



BS65-3-P28

Stairs to the cockloft 上閣樓的樓梯



BS65-3-P29

General view of the stove. Trace of the chimney could be observed on the wall which suggests the stove had been displaced in the past. 灶概貌，煙囪的痕跡見於牆上，這代表灶的位置在過去曾被移動。



BS65-3-P30

Blocked doorway on separation wall between BS65-2 and BS65-3 is located behind the stove (refer BS65-2-P22) BS65-2及 BS65-3隔牆上被封的門洞(參見BS65-2-P22)見於灶後



BS65-3-P31

Blocked doorway on the separation wall between BS65-2 and BS65-3 BS65-2及BS65-3隔牆上被封的門洞



BS65-3-P32

Indoor view (left) and outdoor view (right) of the window on top of the main door 從室內(左)及室外(右)看大門上的窗戶



BS65-3-P33

Indoor view (left) and outdoor view (right) of the window on both sides of the main door 從室內(左)及室外(右)看大門兩旁的窗戶



BS65-3-P34

Indoor view (upper) and outdoor view (lower) of the window on the back wall (second floor) 室內(左)及室外(右)看後壁(二層)的窗戶

Site Code: BS65-3



BS65-3-P35

Indoor view (upper) and outdoor view (lower) of the window on the back wall (ground floor) 室內(左)及室外(右)看後壁(一層)的窗戶



BS65-3-P36

Wooden carved clothing stand 木雕衣架



BS65-3-P37

Cupboard imbedded in the blocked doorway 嵌於已封門洞中的壁櫃

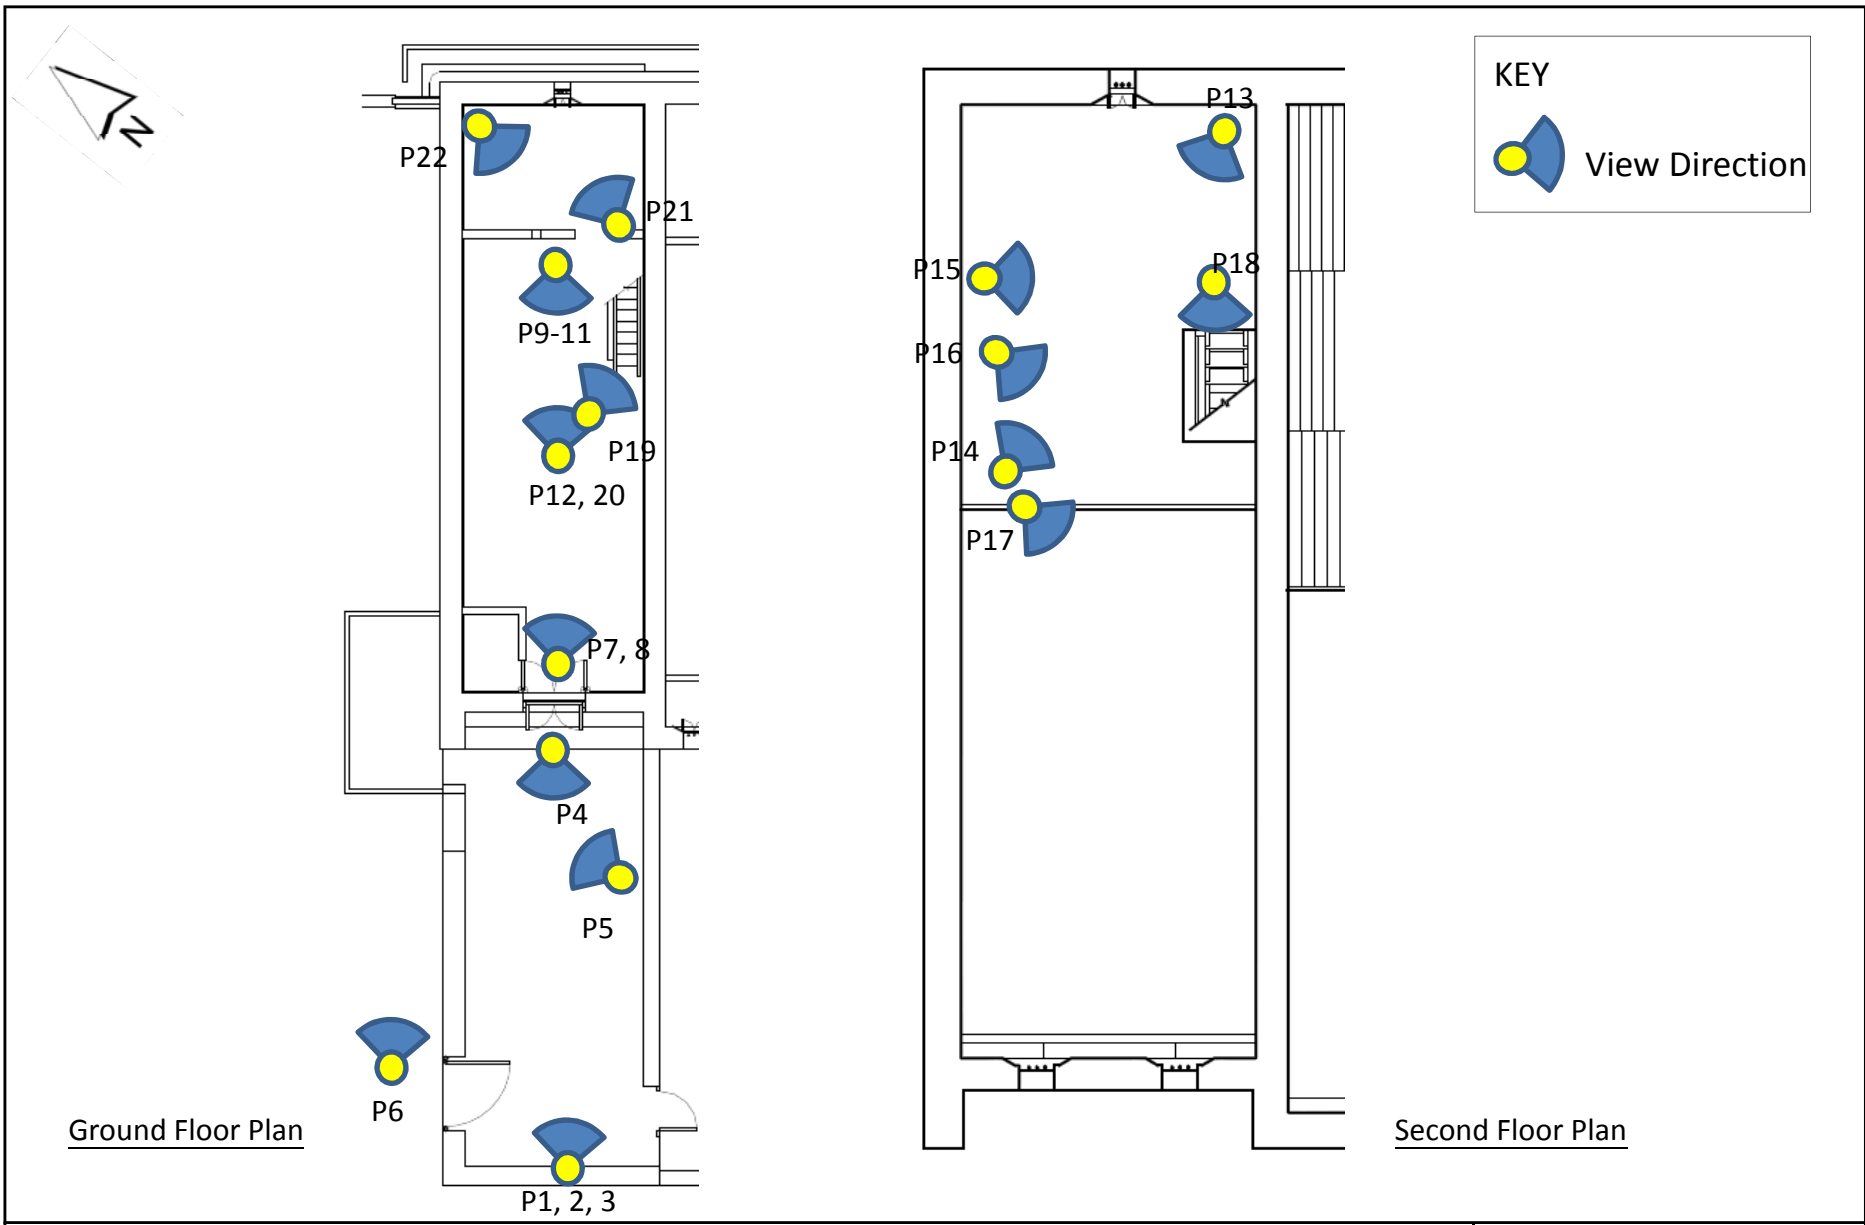


Figure 6

Schedule of Photographs of BS65-4
(Note: except photos of windows)

DATE: 23/11/2015

Environmental
Resources
Management



Site Code: BS65-4



BS65-4-P1

Façade of BS65-4 BS65-4正立面



BS65-4-P2

Entrance 入口

Site Code: BS65-4



BS65-4-P3

Windows and eaves on the Façade 正立面的窗及屋檐



BS65-4-P4

Forecourt 前院



BS65-4-P5
Ancillary kitchen to BS65-4 BS65-4的附屬廚房



BS65-4-P6
Ancillary kitchen to BS65-4 BS65-4的附屬廚房



BS65-4-P7

Timber purlins and rafters of the roof, the part above cockloft is covered with cloths 桁樑及椽子，閣樓上方的部份用布覆蓋。



BS65-4-P8

General view of the indoor area. 室内概貌



BS65-4-P9

Indoor view on the gable wall 室內看山牆



BS65-4-P10

Indoor view on the separation wall between BS65-3 and BS65-4 室內看BS65-3及BS65-4隔牆



BS65-4-P11

General view of the indoor area. 室內概貌



BS65-4-P12

General view of the panels of the cockloft 閣樓欄杆概貌



BS65-4-P13

General view of the wooden cockloft 木閣樓概貌



BS65-4-P14

General view of the wooden cockloft 木閣樓概貌

Site Code: BS65-4



BS65-4-P15

Purlins 桁樑



BS65-4-P16

Tie-beam without decoration 無裝飾的繫樑



BS65-4-P17
Overlooking from the cockloft 由閣樓俯視



BS65-4-P18
Top view of the stairs to the cockloft 俯視上閣樓的樓梯



BS65-4-P19

Stairs to the cockloft 上閣樓的樓梯




BS65-4-P20

Brick wall of the room under the cockloft, no purlin for supporting the cockloft is observed 閣樓下房間的磚牆，未見支撐閣樓的桁樑。



BS65-4-P21

General view of the room 房間概貌

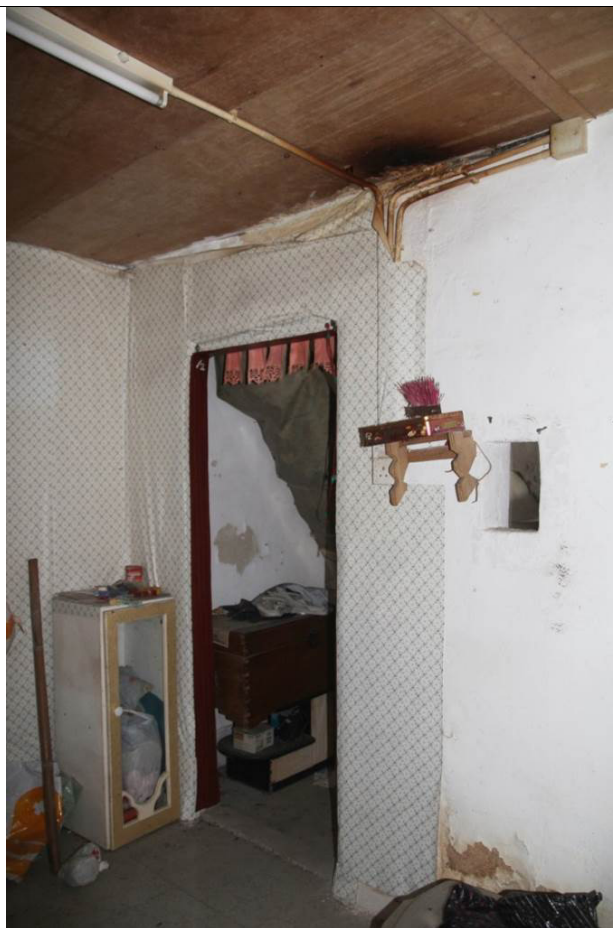

BS65-4-P22

Door of the room 房間的門



BS65-4-P23

Indoor view (left) and outdoor view (right) of the windows on top of the main door 從室內(左)及室外(右)看大門上的窗戶



BS65-4-P24

Indoor view(left) and outdoor view (right) of the window on the back wall (second floor) 室內(左)及室外(右)看後壁(二層)的窗戶



BS65-4-P25

Indoor view (left) and outdoor view (right) of the window on the back wall (second floor) 室內(左)及室外(右)看後壁(一層)的窗戶

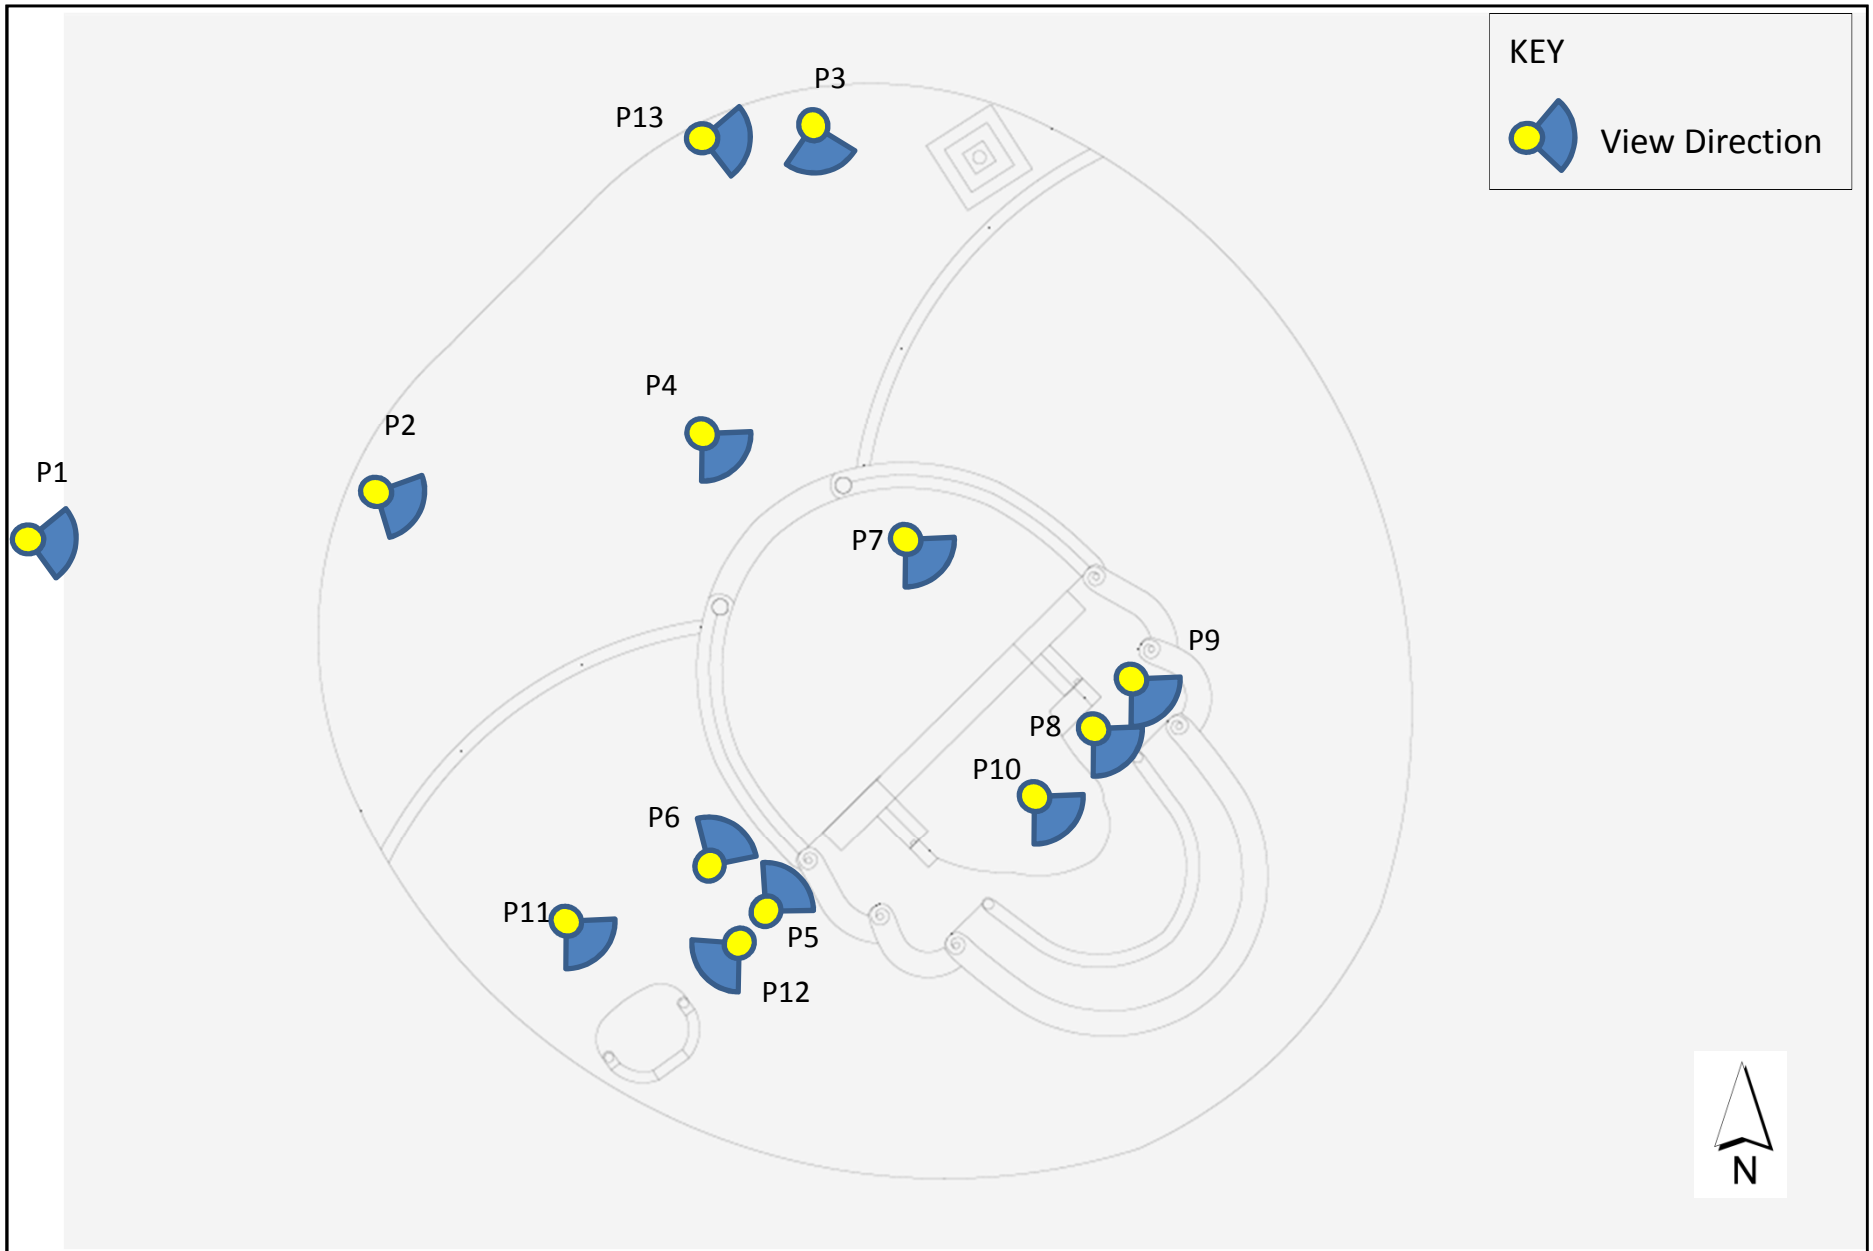


Figure 1

Schedule of Photographs (GR08)

DATE: 21/12/2015

Environmental
Resources
Management



Site Code: GR08 | Site Name: Chan Grave



GR08-P1
Identification view of GR08 (view from west) GR08識別圖(攝自西方)



GR08-P2
Oblique view of GR08 (view from west) GR08斜視圖(攝自西方)



GR08-P3

Oblique view of GR08 (view from north) GR08斜視圖(攝自北方)



GR08-P4

Front view of GR08 (view from northwest) GR08正視圖(攝自西北方)



GR08-P5

Section of GR08 GR08的剖面



GR08-P6

Worship platform of GR08 GR08的拜祭平台



GR08-P7

View of decorations of GR08 GR08的裝飾



GR08-P8

View of decorations of GR08 GR08的裝飾



GR08-P9

View of decorations of GR08

GR08的裝飾



GR08-P10

View of decorations of GR08

GR08的裝飾



GR08-P11

View of a shrine next to GR08 位於GR08旁的一座土地公神位



GR08-P12

Side view of the shrine next to GR08 位於GR08旁的土地公神位側視



GR08-P13

View of incense burner next to GR08 位於GR08旁的香爐

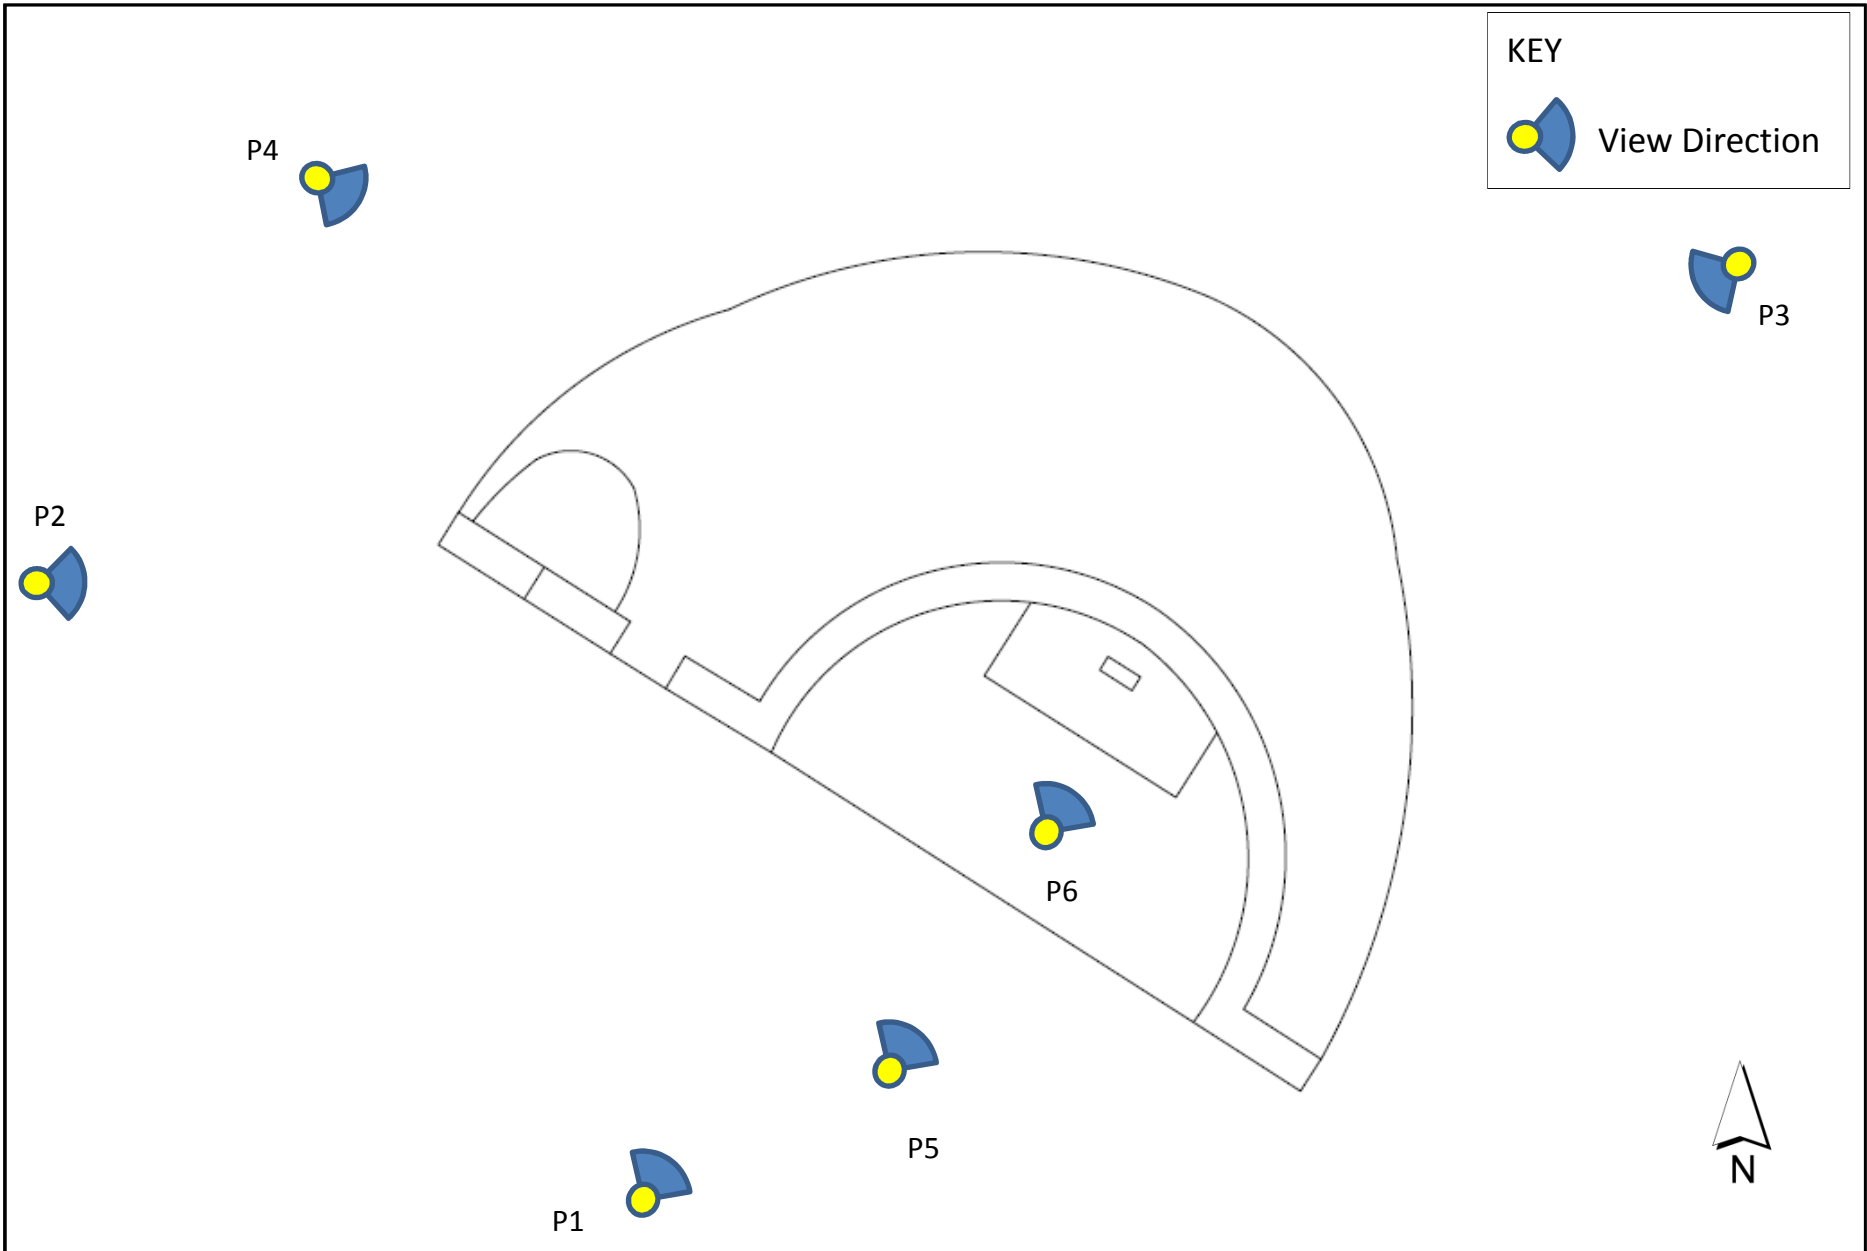


Figure 1

Schedule of Photographs (GR10)

DATE: 21/12/2015

Environmental
Resources
Management



Site Code: GR10 | Site Name: Tsui Grave



GR10-P1
Identification view of GR10 GR10識別圖



GR10-P2
Oblique view of GR10 GR10斜視圖



GR10-P3

Oblique back view of GR10 GR10斜後視圖



GR10-P4

Side view of GR10 GR10側視圖



GR10-P5

Front view of GR10

GR10正視圖



GR10-P6

Headstone of GR10 GR10墓碑

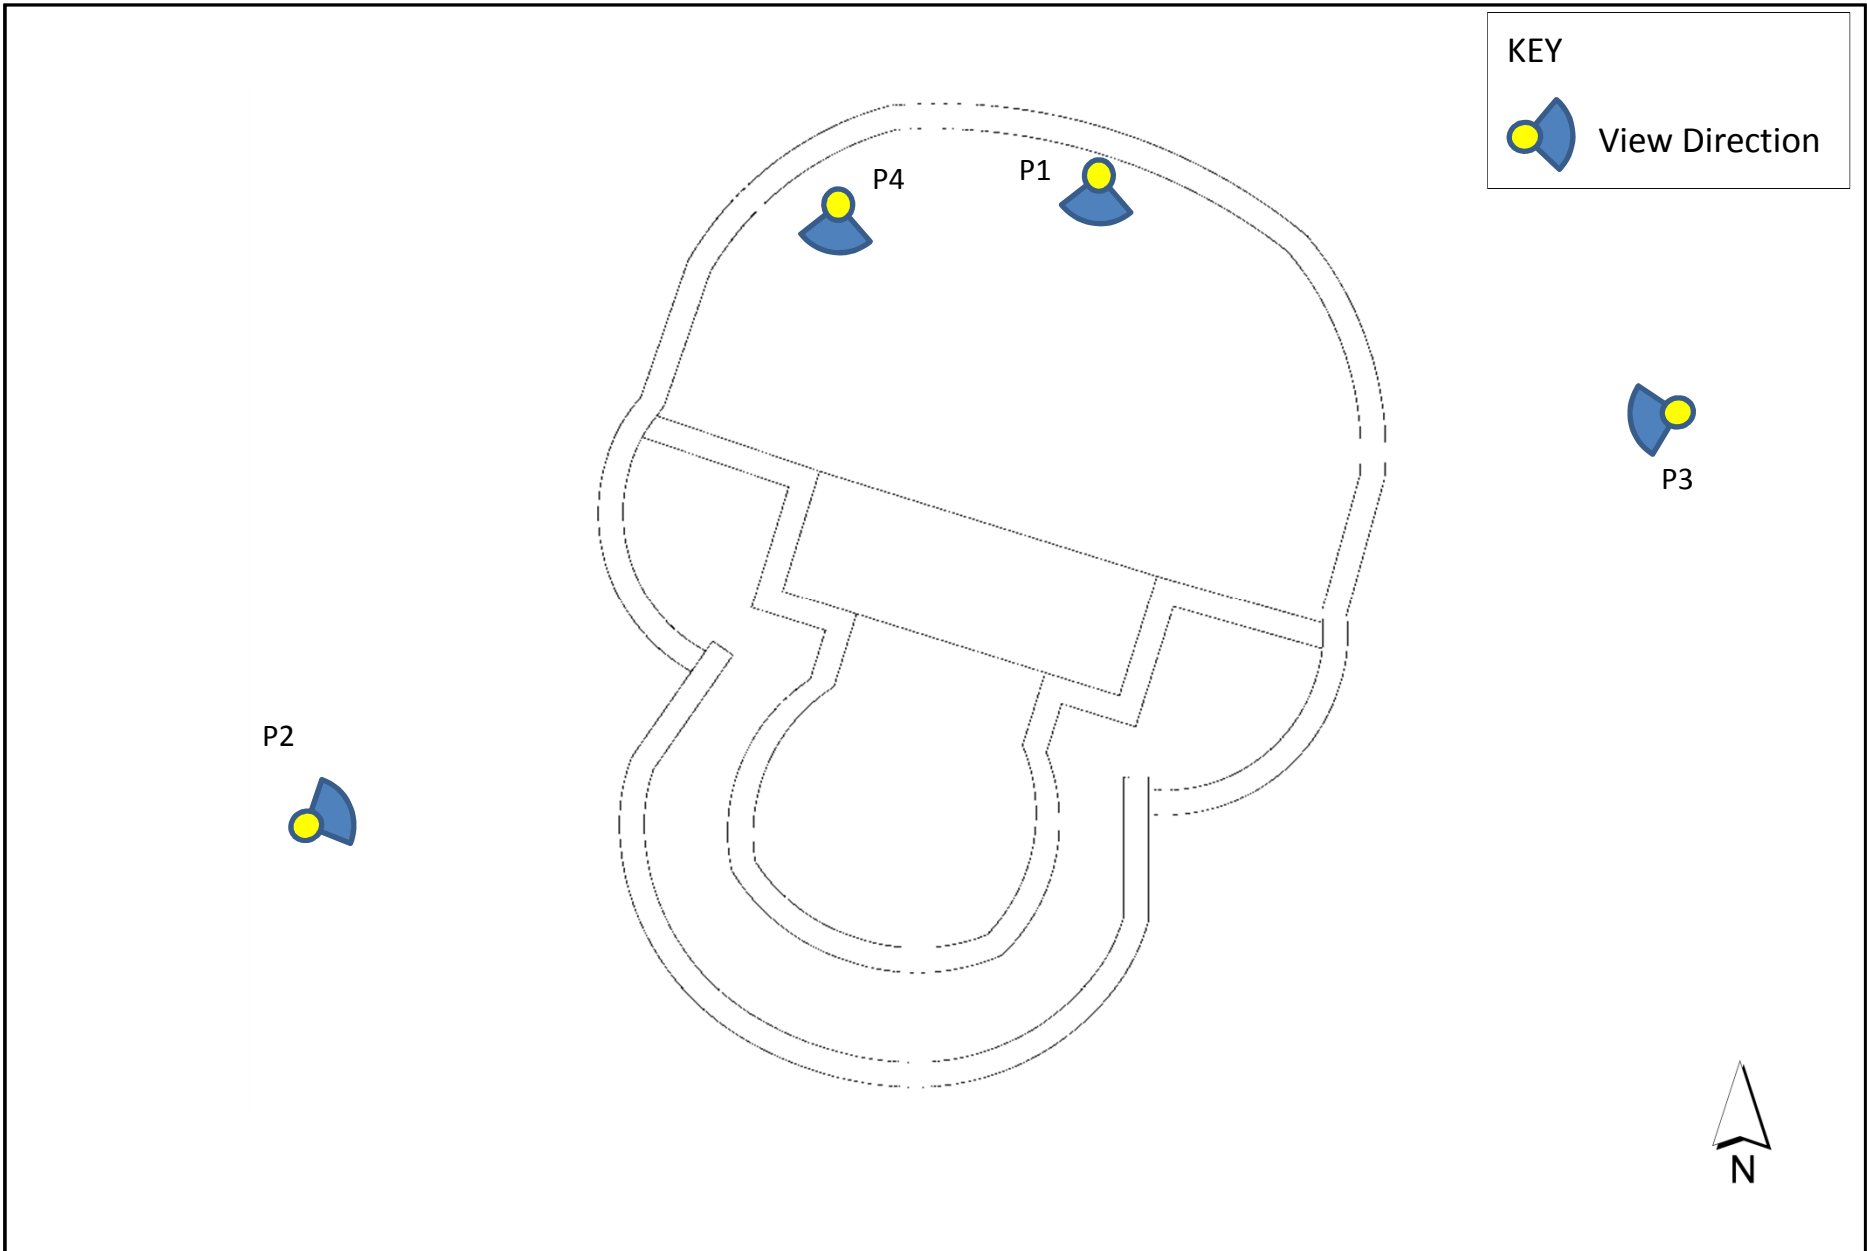


Figure 1

Schedule of Photographs (GR18)

DATE: 21/12/2015

Environmental
Resources
Management



| | |
|-----------------|----------------------|
| Site Code: GR18 | Site Name: Yip Grave |
|-----------------|----------------------|



GR18-P1
Front view of GR18 GR18正視圖



GR18-P2
Back view of GR18 GR18背視圖



GR18-P3

Oblique view of GR18 GR18斜視圖



GR18-P4

Close up view GR18 GR18近觀

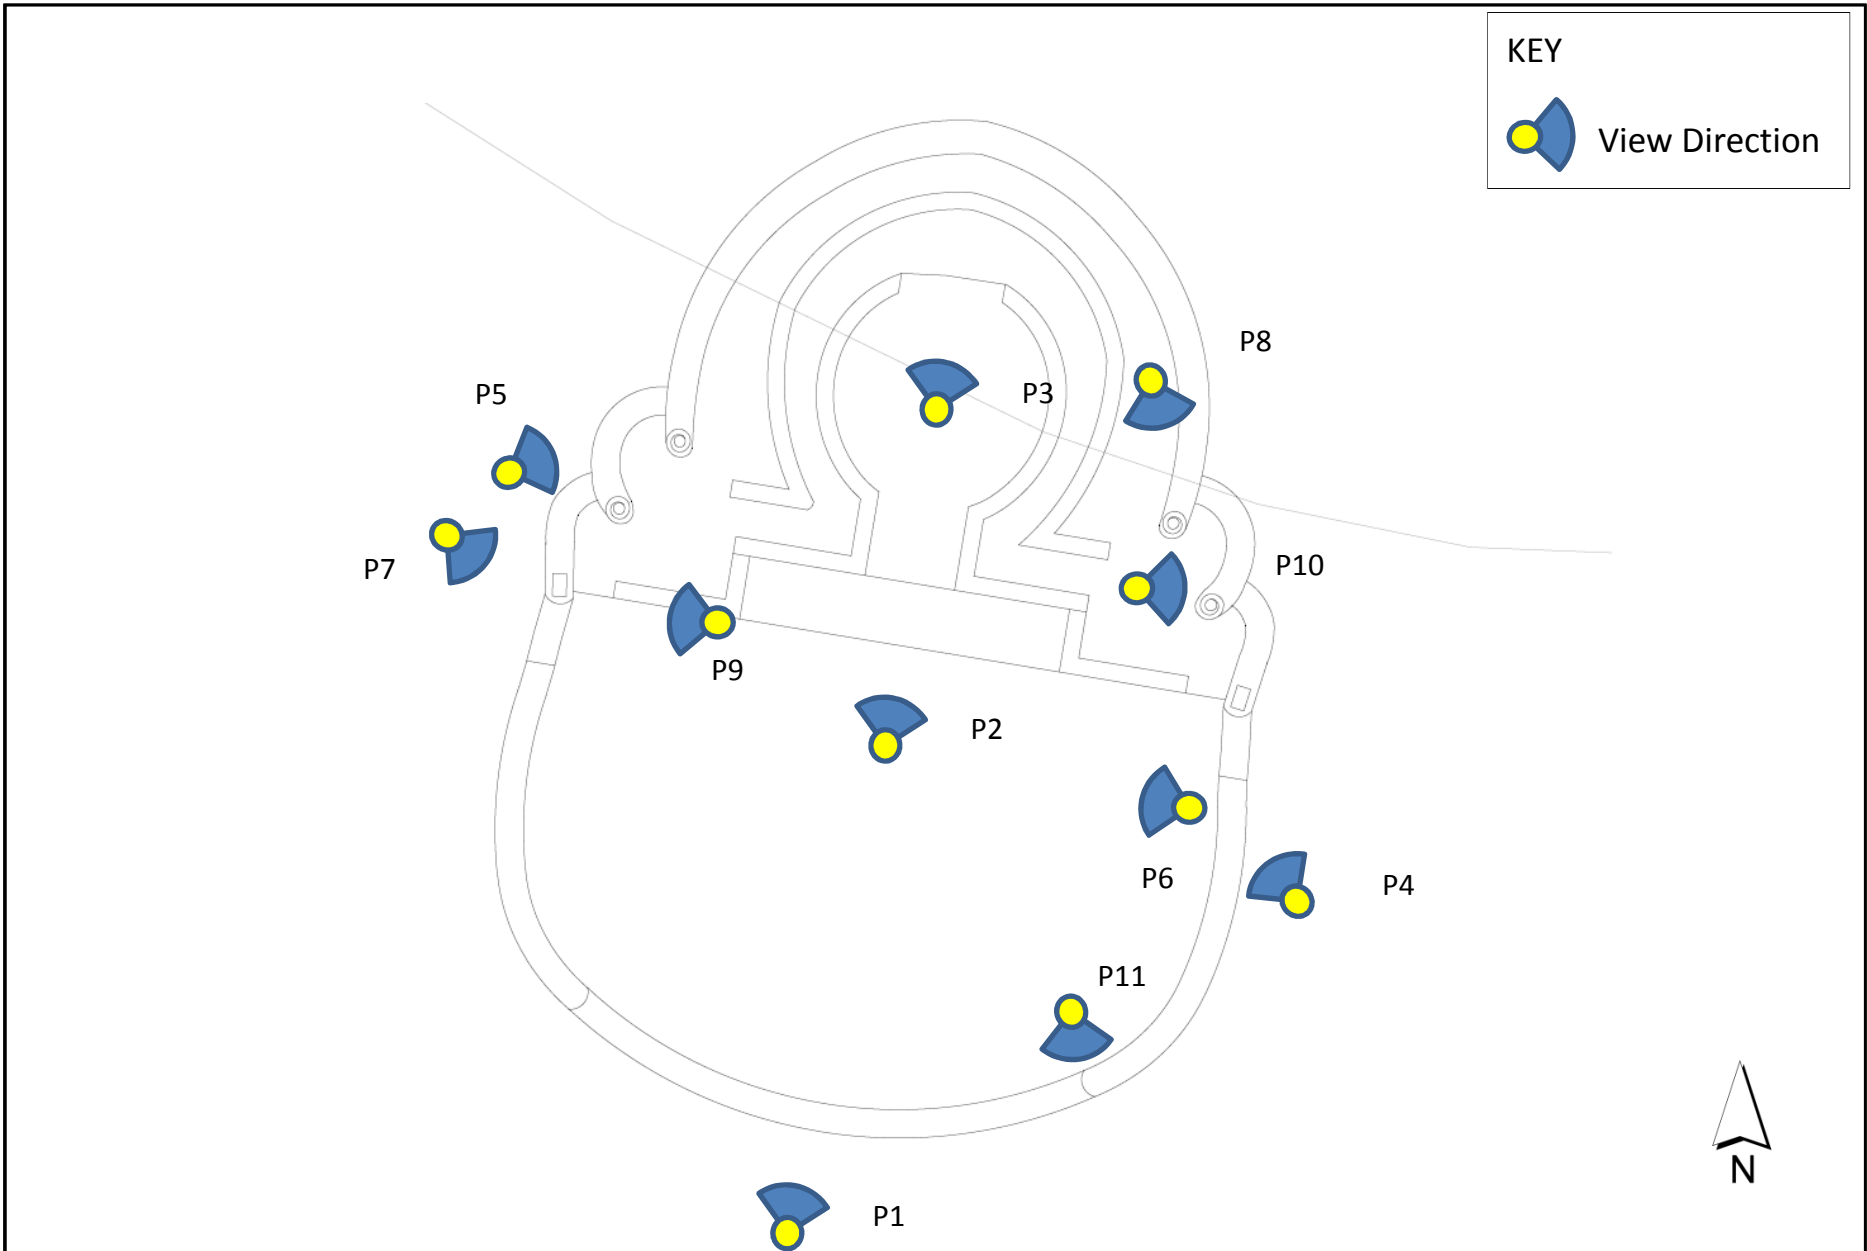


Figure 1

Schedule of Photographs (GR20)

DATE: 21/12/2015

Environmental
Resources
Management



| | |
|-----------------|----------------------|
| Site Code: GR20 | Site Name: Lam Grave |
|-----------------|----------------------|



GR20-P1
Identification view of GR20 (merged) GR20識別圖 (拼合)



GR20-P2
Front view of GR20 GR20正視圖



GR20-P3
Stone tablet of GR20 GR20石碑



GR20-P4
Oblique view of GR20 GR20斜視圖



GR20-P5

Oblique view of GR20 GR20斜視圖



GR20-P6

Side view of inner wall of GR20 GR20內壁側視圖



GR20-P7

Side view of the worship platform of GR20 GR20拜祭平台側視圖



GR20-P8

View of decorations of GR20 GR20的裝飾



GR20-P9

View of decorations of GR20 GR20的裝飾



GR20-P10

View of decorations of GR20 GR20的裝飾



GR20-P11

View of decorations of GR20 GR20的裝飾