



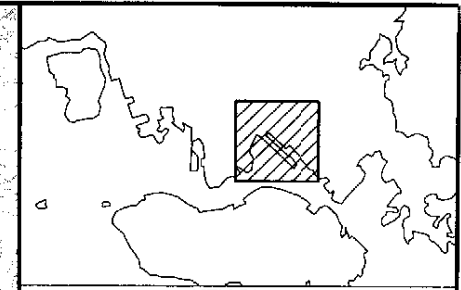


SECTION 8

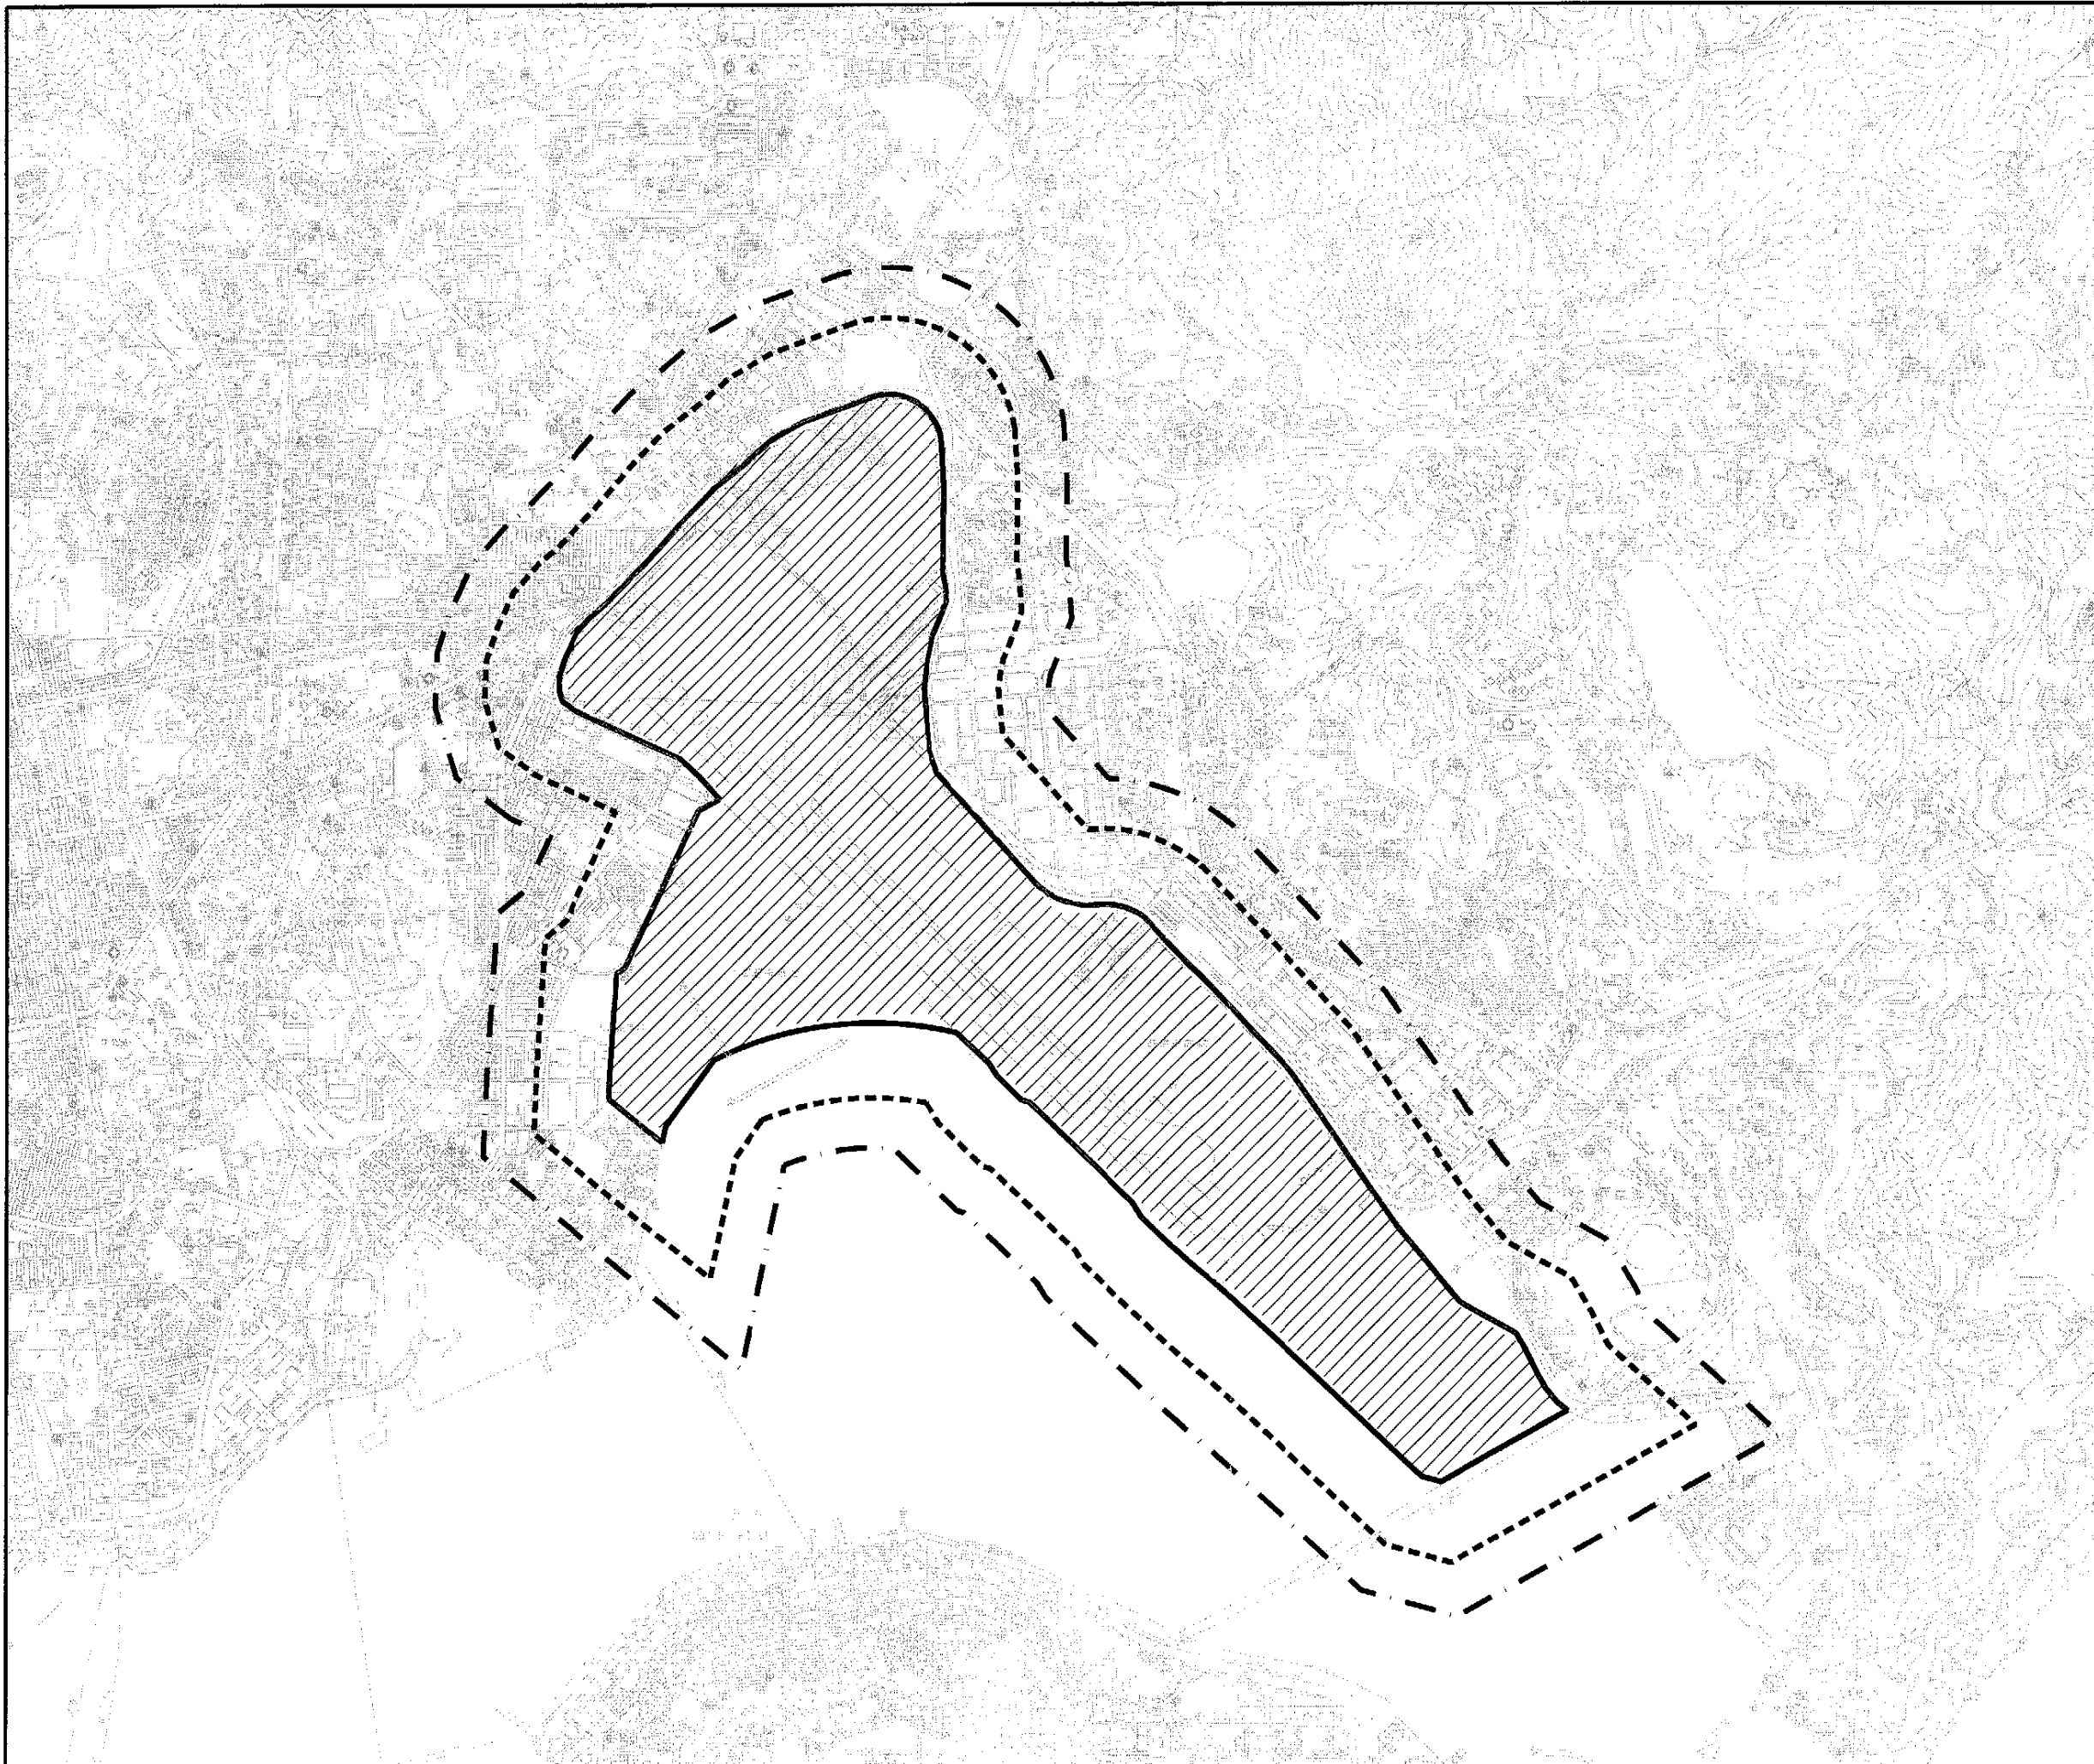

- LEGEND**
-  New Development Area
 -  300m from the boundary of New Development Area
 -  500m from the boundary of New Development Area

Rev	Description	By	Date
-----	-------------	----	------

Consultants

ARUP	Ove Arup & Partners Hong Kong Limited
Murray Horton Limited	ACLA Limited
Ai Pookoi Consultants Limited	Environmental Management Limited
Montgomery Watson Hong Kong Limited	Rocco Design Limited
Widnell Limited	

Project title

**AGREEMENT NO. CE 32/99
COMPREHENSIVE FEASIBILITY STUDY
FOR THE REVISED SCHEME OF
SOUTH EAST KOWLOON DEVELOPMENT**

Drawing title


**SITE PLAN OF NEW DEVELOPMENT
AREA AND ASSESSMENT AREA**

Drawing no.	22936/EN/150	Rev.	-
Drawn	PCL	Date	DEC 00
Checked		Approved	
Scale	1:25000 ON A3 SIZE	Status	PRELIMINARY


COPYRIGHT RESERVED



拓展署
Territory Development
Department, Hong Kong
九龍拓展處
KOWLOON DEVELOPMENT OFFICE

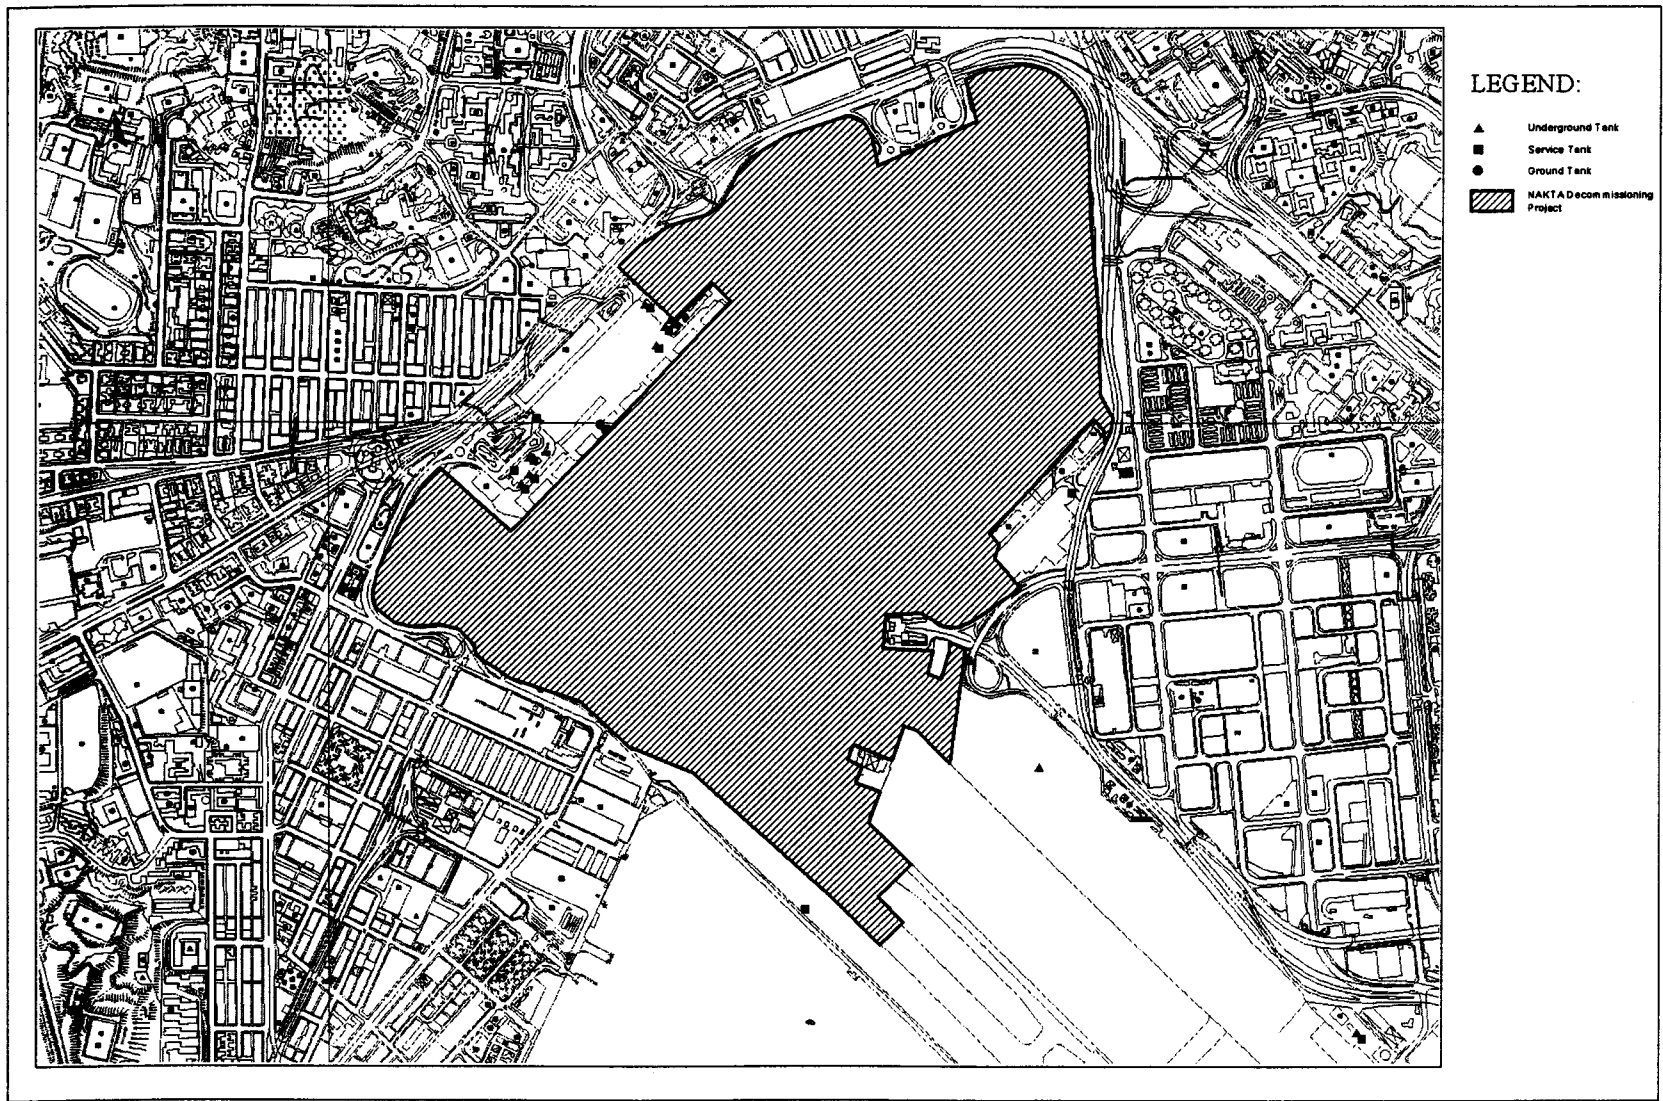

Drawing No. 22936/EN/296 Indicative Locations of Chemical Storage Tanks Within the Disused Kai Tak Airport

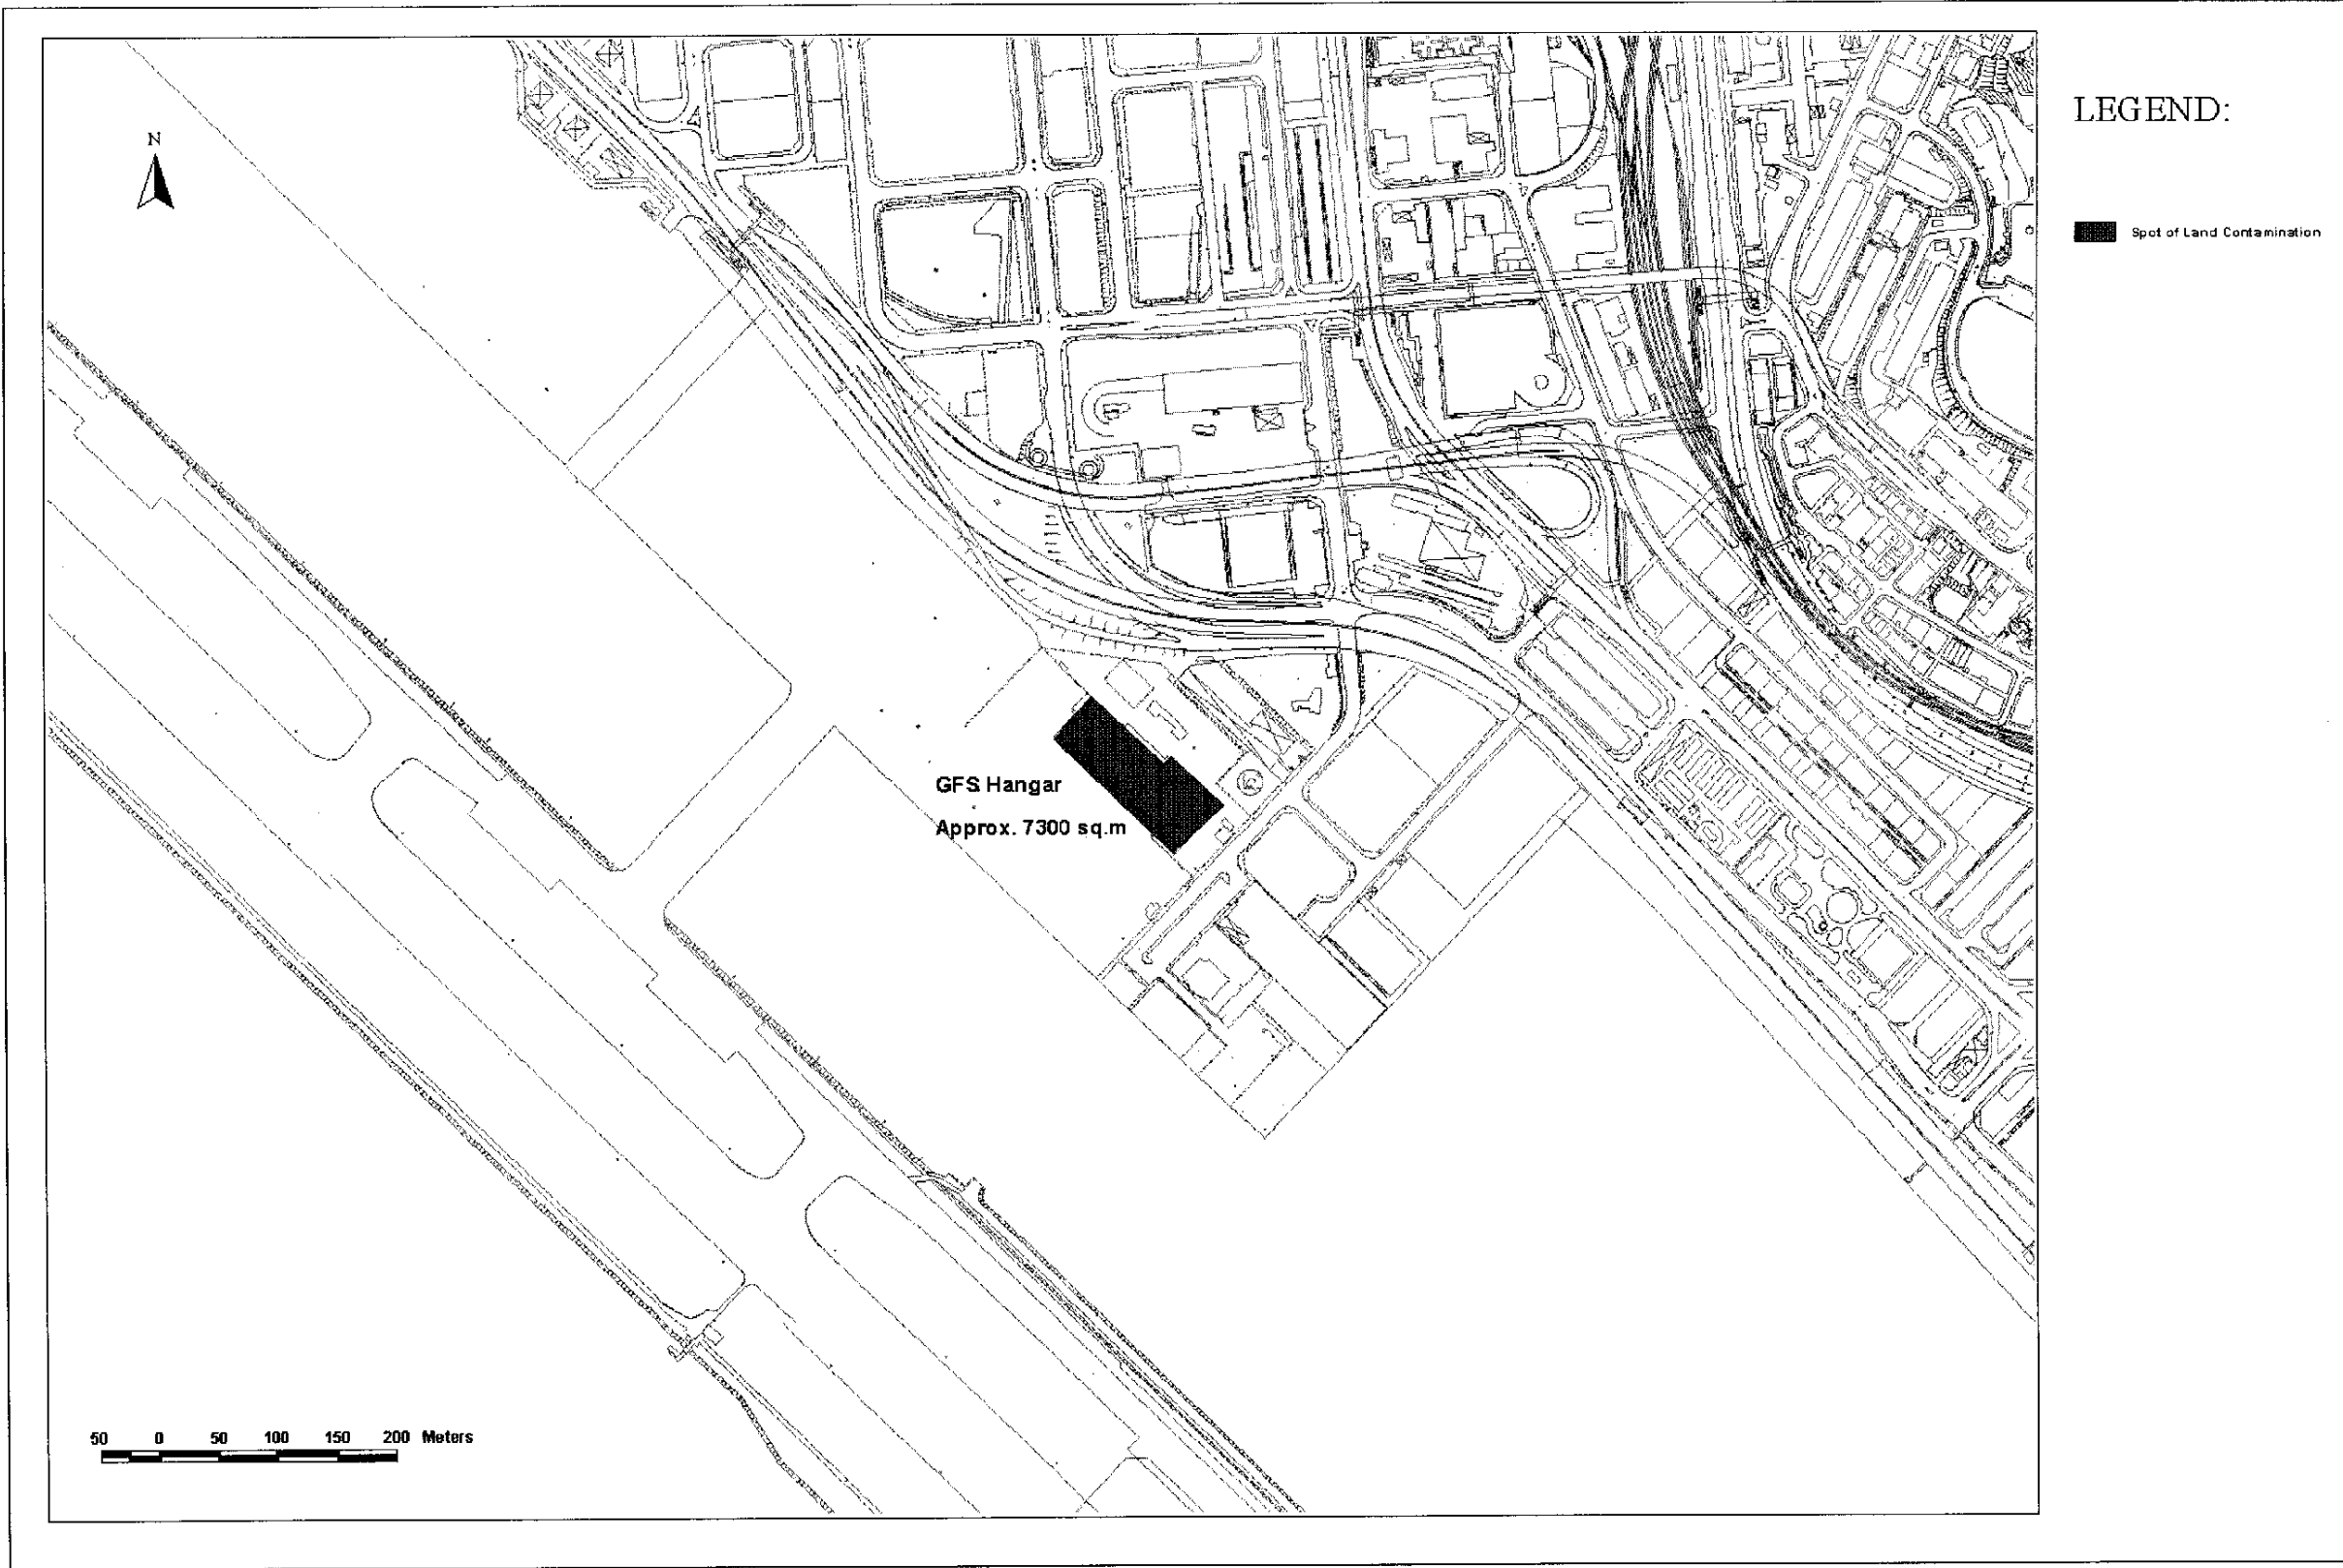

Drawing No. 22936/EN/297 Location of GFS Hangar