



**MAUNSELL** | **ACCOM**  
Maunsell Consultants Asia Ltd

QUOTATION REF NO. HYS\0/026/2006  
WIDENING OF TUEN MUN ROAD AT TSING TIN INTERCHANGE ENVIRONMENTAL IMPACT ASSESSMENT  
SITE PLAN

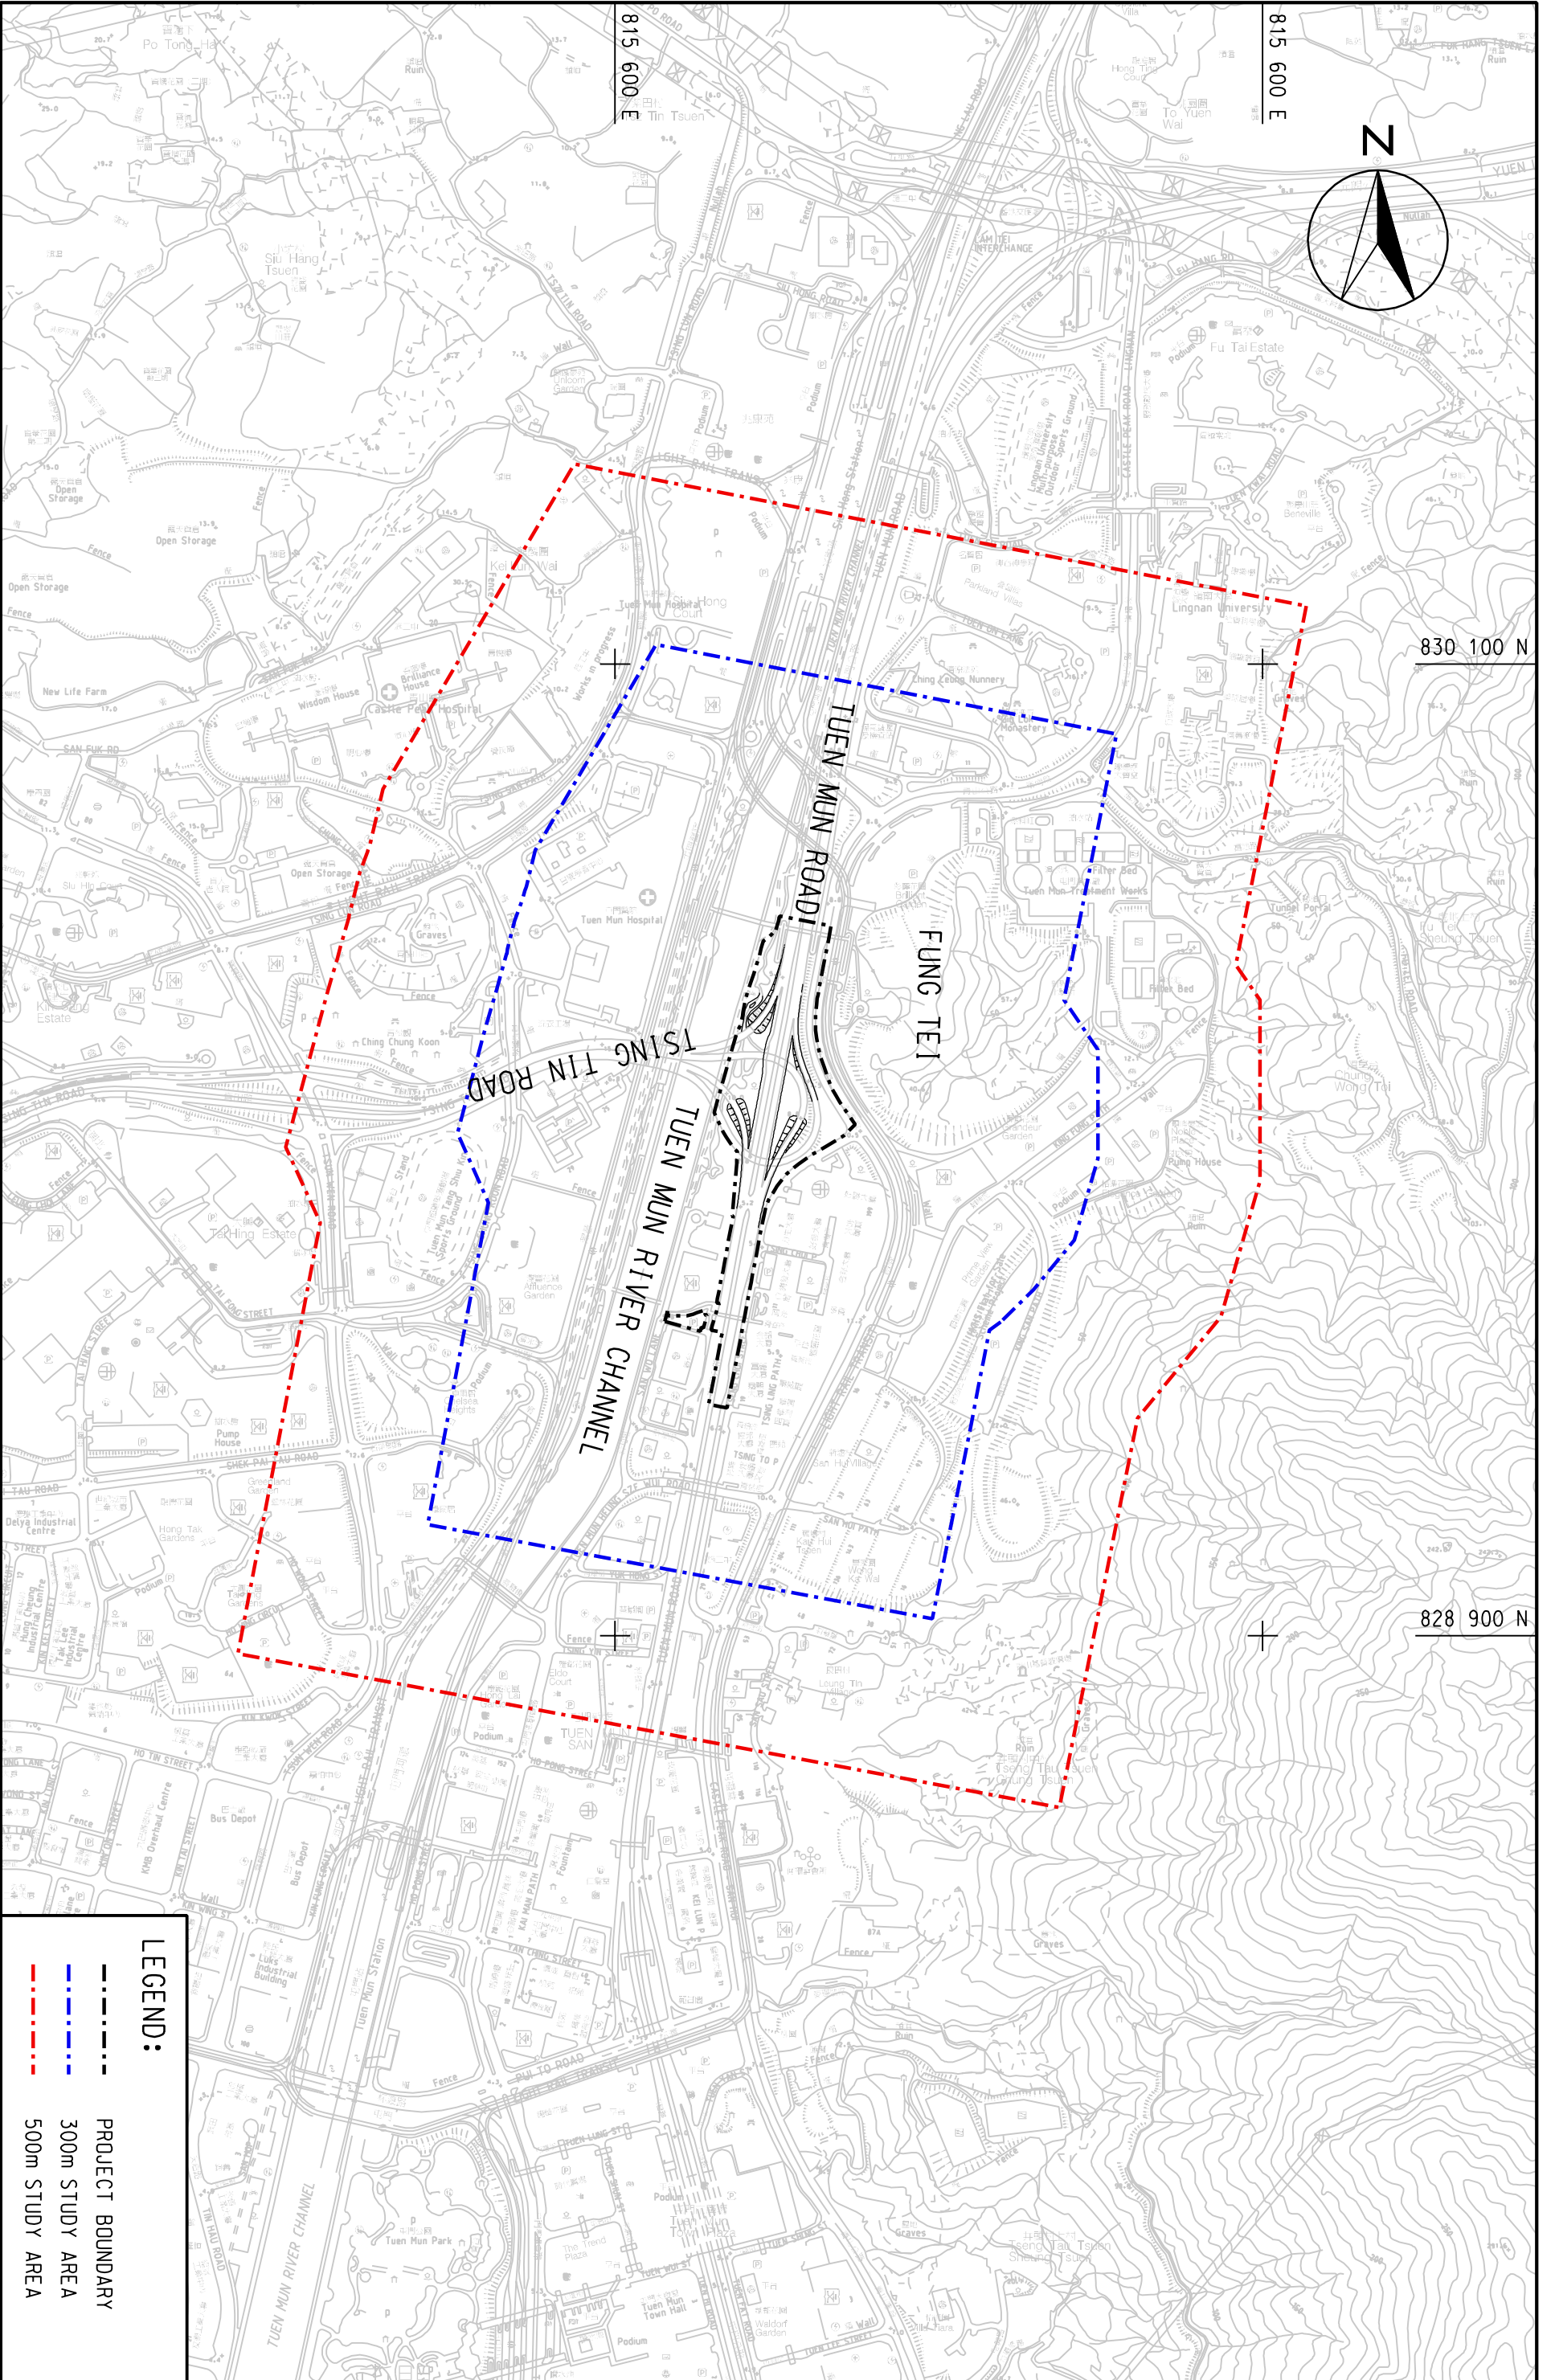

SCALE	A3 1:7500	DATE	OCT. 2007
CHECK	ETLM	DRAWN	LDF
JOB NO.	60022182	DRAWING NO.	FIG 1.1
		REV	-

<b>LEGEND:</b>	
	PROJECT BOUNDARY
	300m STUDY AREA
	500m STUDY AREA

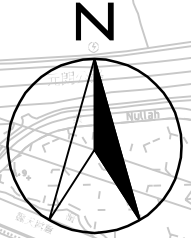

815 600 E

815 600 E

830 100 N

828 900 N