


ENSR
MAUNSELL
 ENSR Asia (HK) Ltd.

AECOM

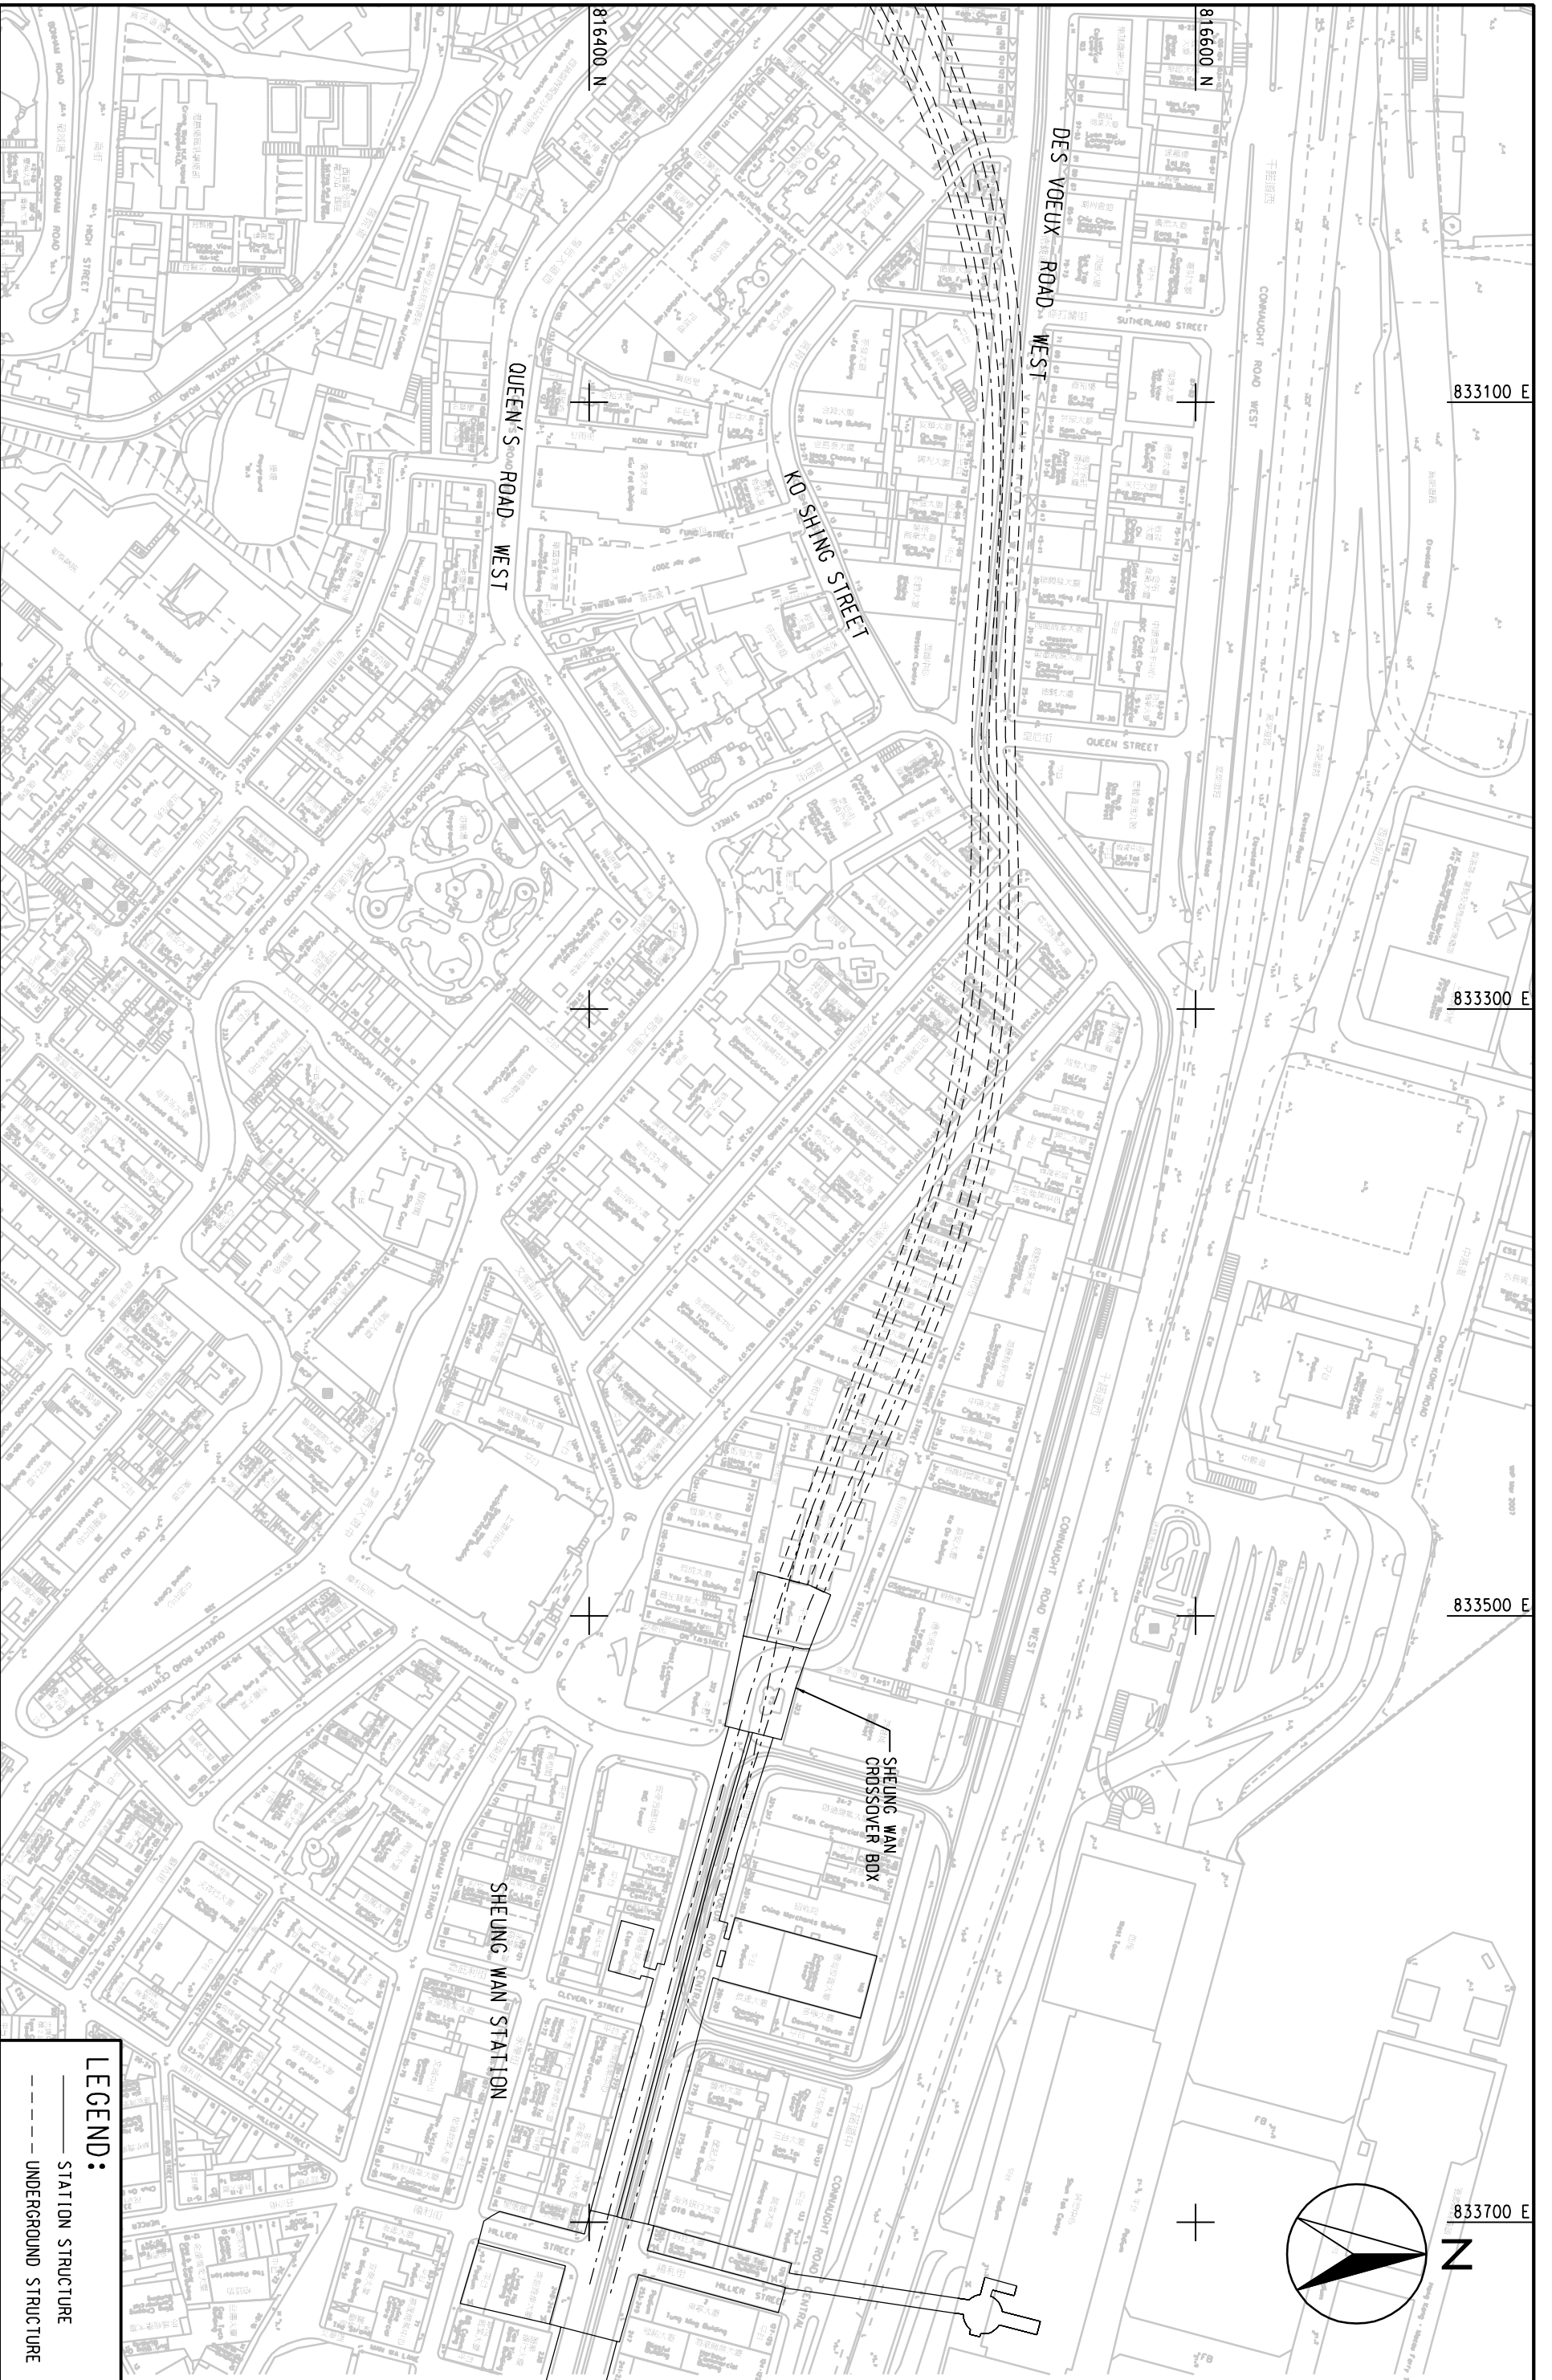


833100 E

833300 E

833500 E

833700 E

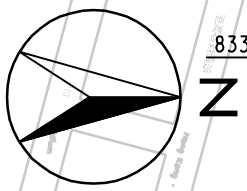

LEGEND:

- STATION STRUCTURE
- UNDERGROUND STRUCTURE

WEST ISLAND LINE ENVIRONMENTAL IMPACT ASSESSMENT
SITE PLAN - SAI YING PUN STATION

(SHEET 2 OF 2)

SCALE	A3 1:2000	DATE	DEC. 2007
CHECK	-	DRAWN	LC
JOB NO.	60017115	DRAWING NO.	FIG 2.7
REV	-		