


815500 N

830100 E

830200 E

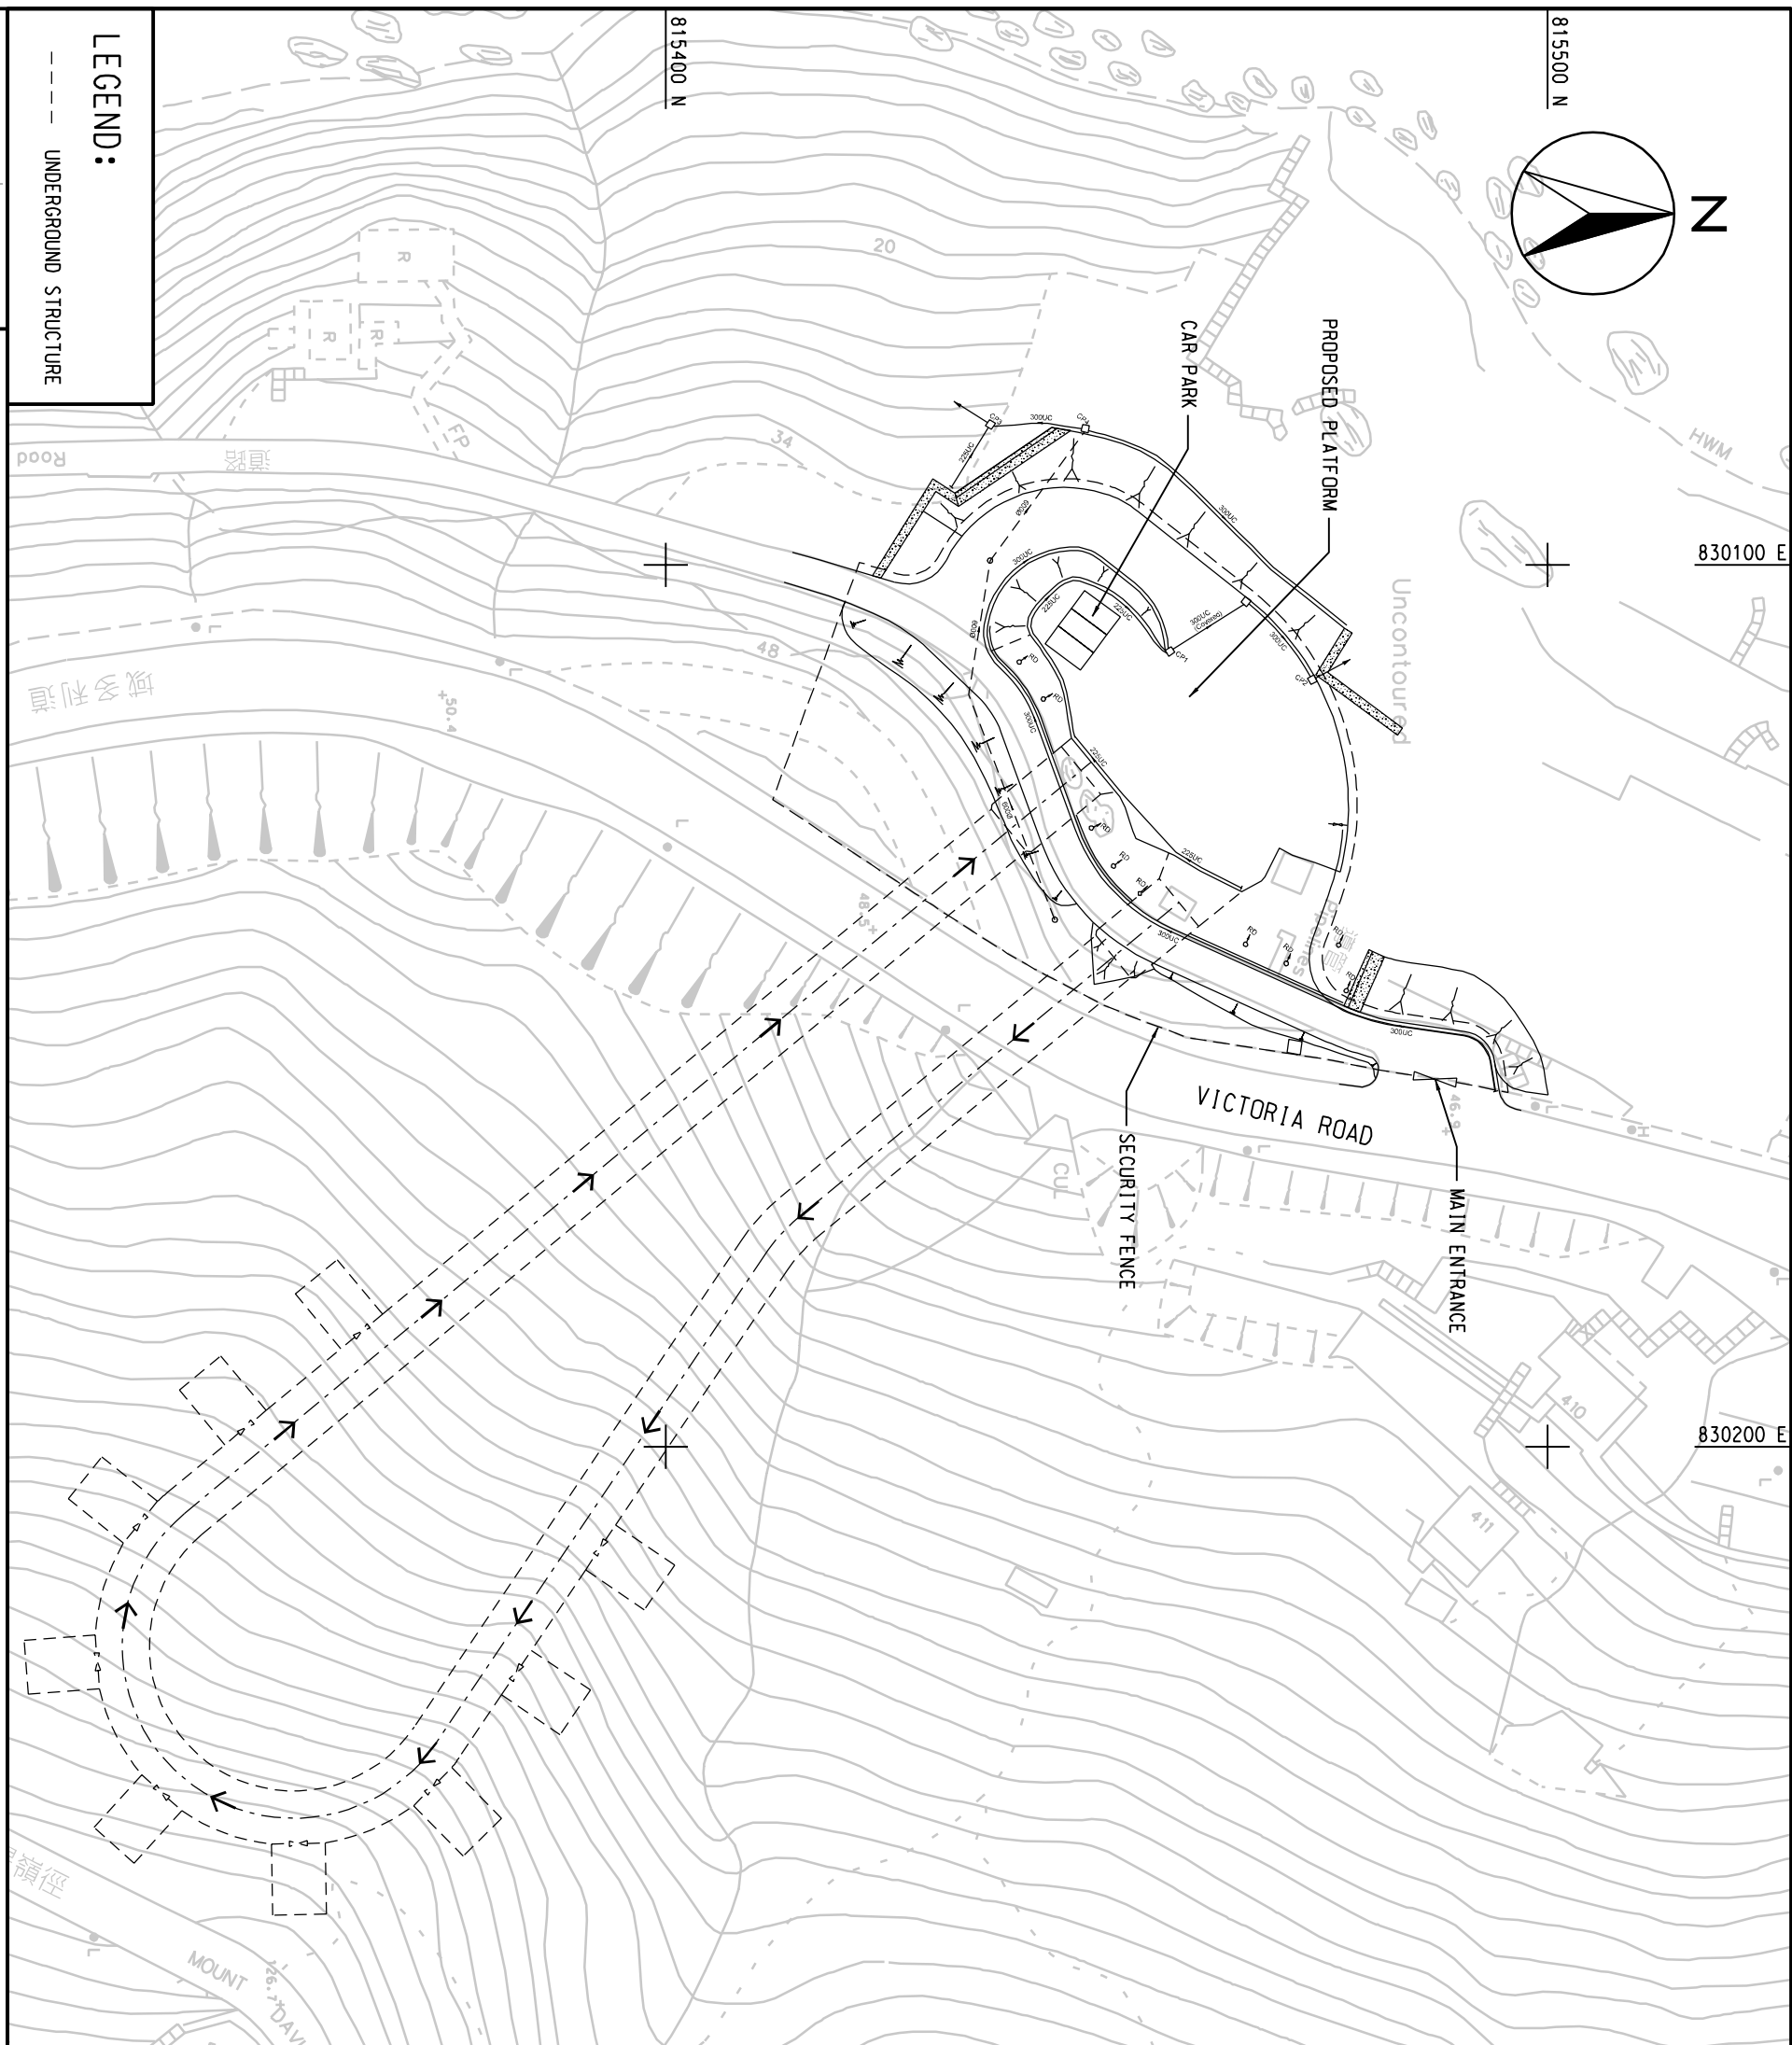

**LEGEND:**

--- UNDERGROUND STRUCTURE



KEY PLAN

AECOM

ENSR  
MAUNSELL  
ENSR Asia (HK) Ltd.

**SITE PLAN - UNDERGROUND MAGAZINE SITE (SITE MAGAZINE OPTION 1(PREFERRED OPTION))**

WEST ISLAND LINE ENVIRONMENTAL IMPACT ASSESSMENT

SCALE	A3 1:800	DATE	DEC. 2007
CHECK	-	DRAWN	HYT
JOB NO.	60017115	DRAWING NO.	FIG 2.1
		REV	-