


KEY LOCATION PLAN

**LEGEND:**

-  EXHAUST AIR
-  FRESH AIR INTAKE
-  SMOKE DISCHARGE

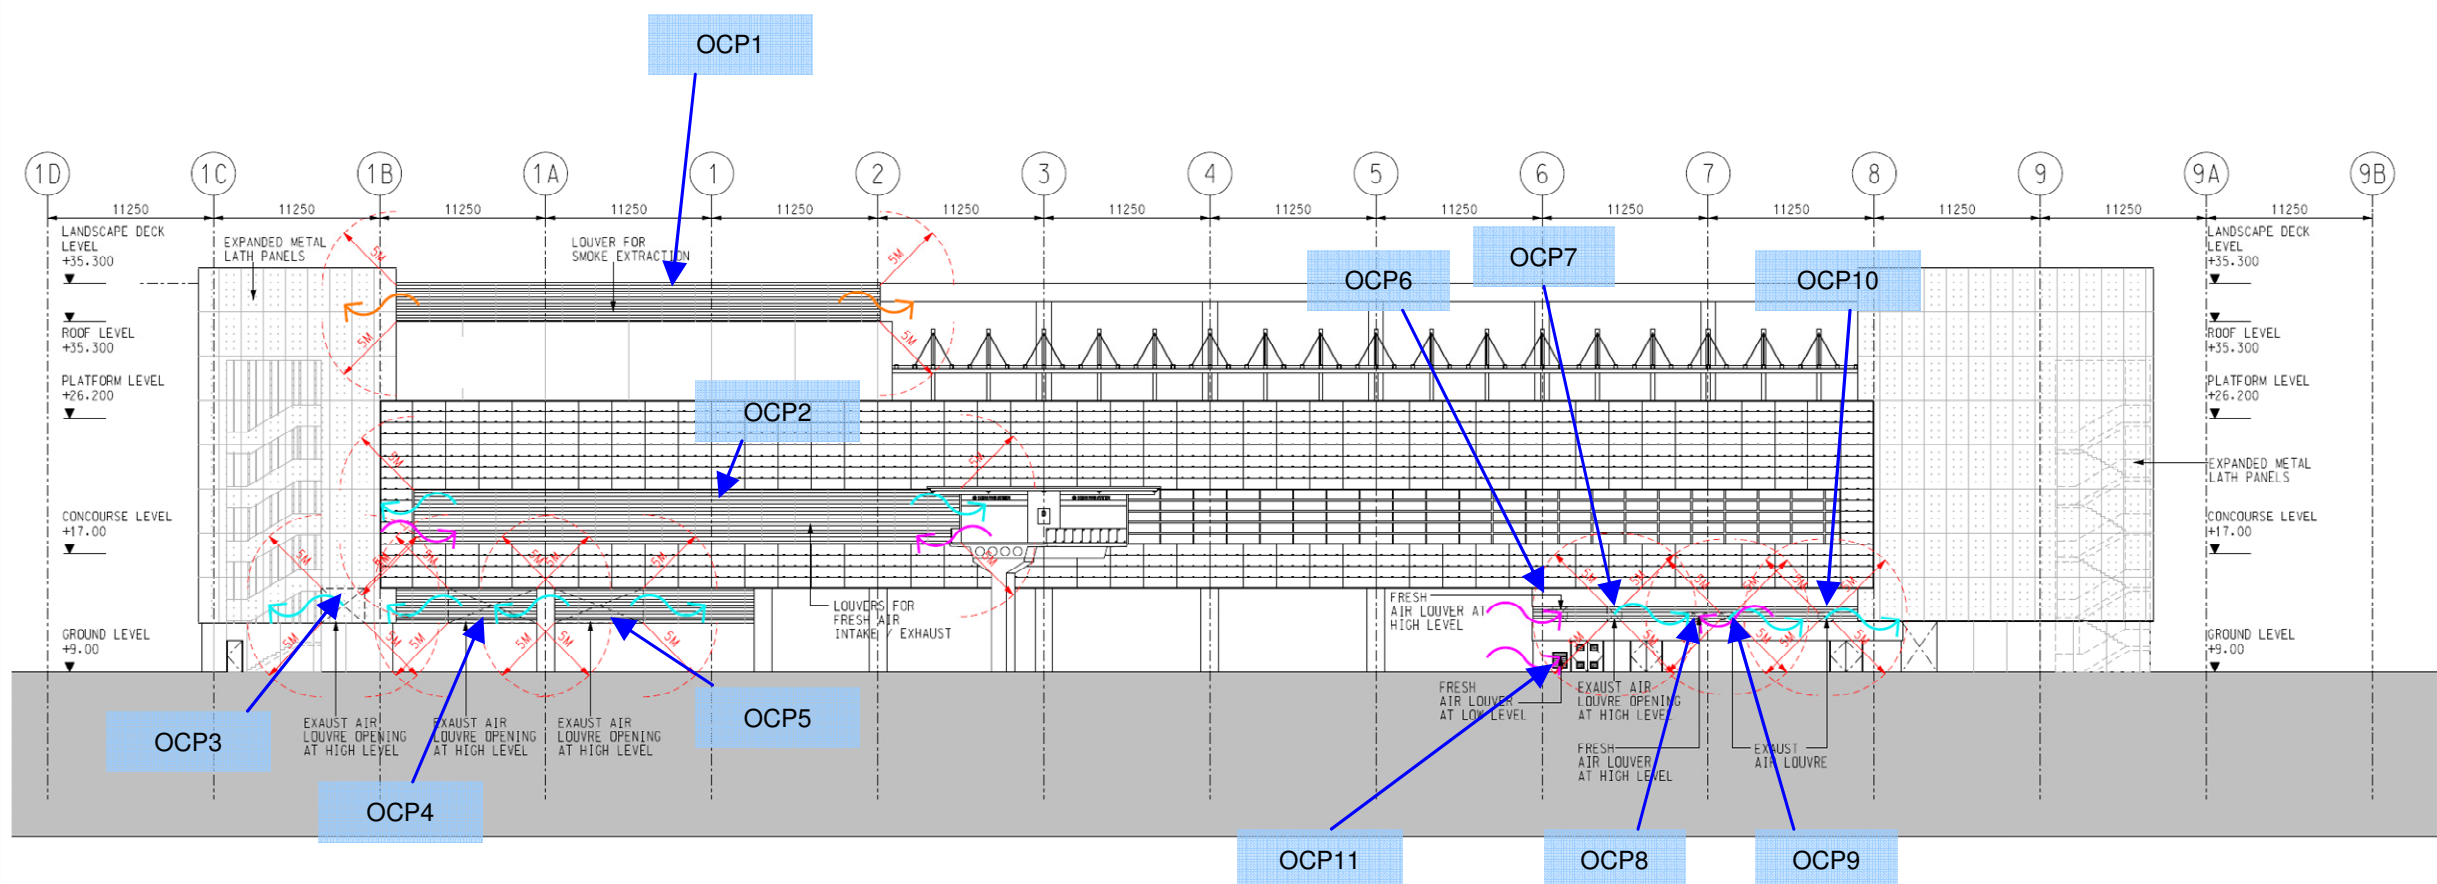

Ocean Park Station

Rev	Date	Drawn/Description	Checked/Approved

Client



Mott MacDonald

Mott MacDonald Hong Kong Ltd  
7th Floor  
West Wing Office Building  
New World Centre  
20 Salisbury Road  
Tsim Sha Tsui, Kowloon  
Hong Kong  
Tel: 2828 5757  
Fax: 2827 1823  
Web: www.mottmac.com.hk


Project

**CONSULTANCY AGREEMENT NO. MEK/2301**  
**SOUTH ISLAND LINE (EAST)**  
**ENVIRONMENTAL IMPACT ASSESSMENT**

Title


Location of Fixed Plant at Ocean Park Station

Designed		Eng.Chk	
Drawn		Coordination	
Dwg.Chk		Approved	
Scale	Project	Status	
	CAD File		
Drawing No.	JV24057401170101010101	Rev	

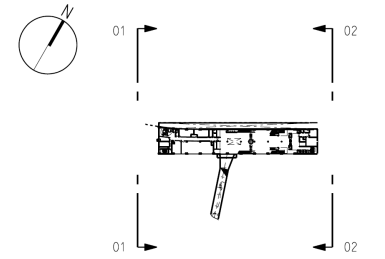


KEY LOCATION PLAN

**LEGEND:**

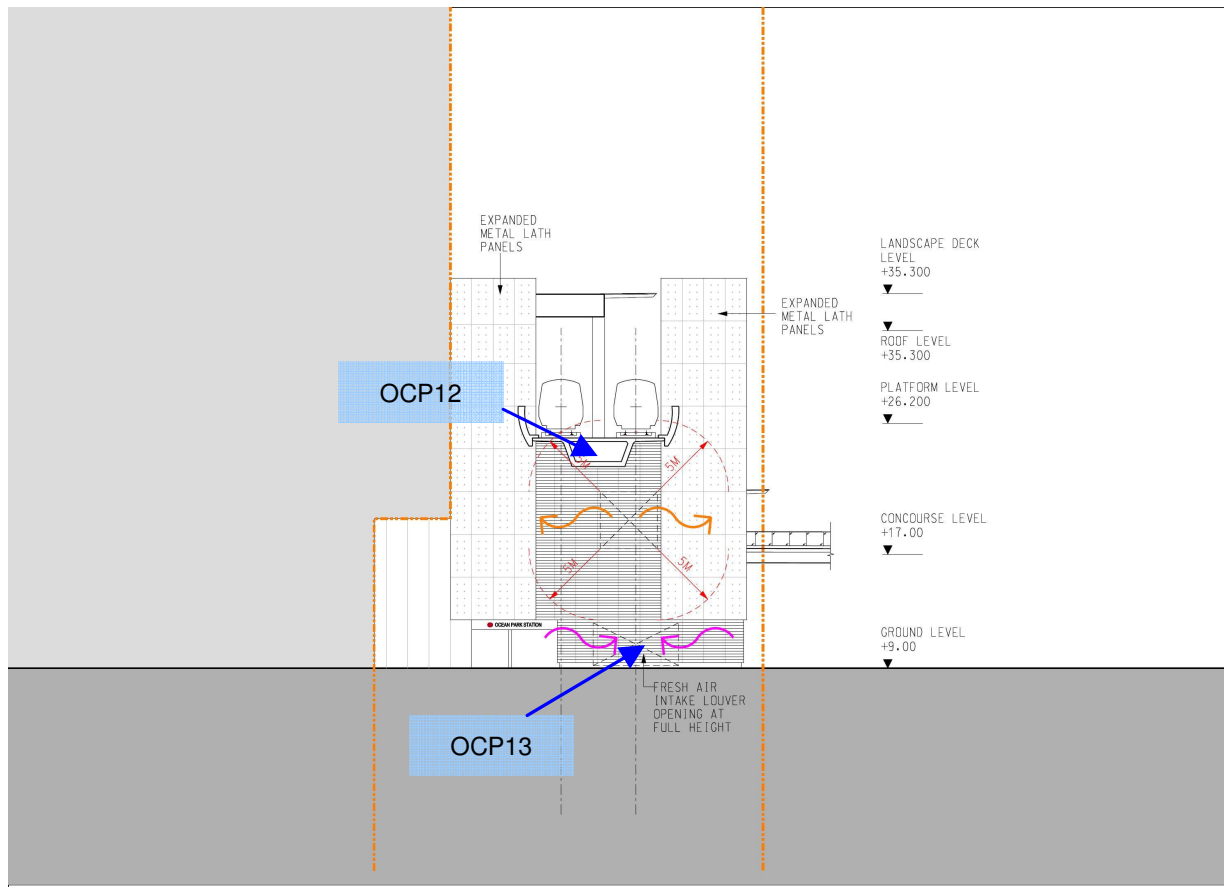

01 WEST ELEVATION

SCALE 1:250

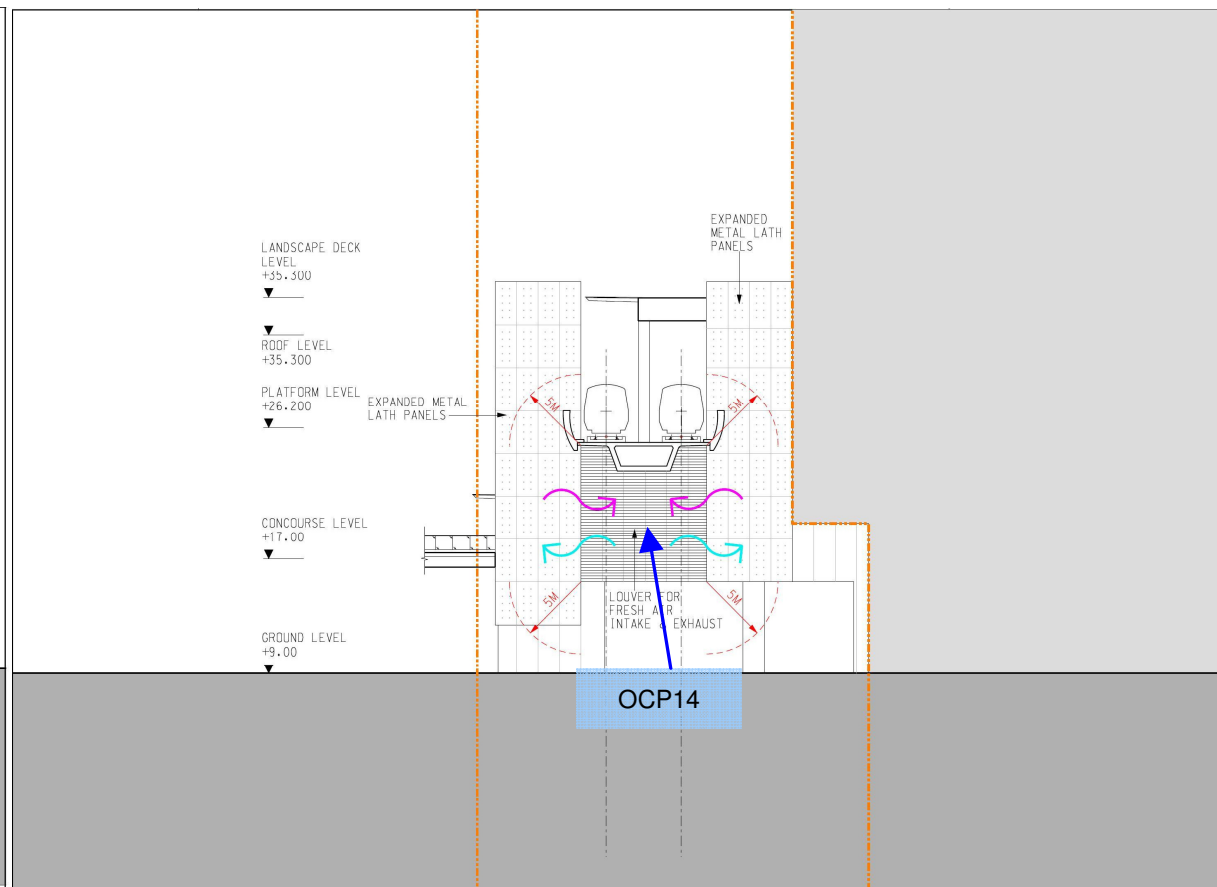

02 EAST ELEVATION

SCALE 1:250

West Elevation

East Elevation

Ocean Park Station

Rev	Date	Drawn	Description	Checked	Approved
-----	------	-------	-------------	---------	----------

Client



Mott MacDonald Hong Kong Ltd  
7th Floor  
West Wing Office Building  
New World Centre  
20 Salisbury Road  
Tsim Sha Tsui, Kowloon  
Hong Kong  
Tel 2828 5757  
Fax 2827 1623  
Web www.mottmac.com.hk

Project  
**CONSULTANCY AGREEMENT NO. MEK/2301  
SOUTH ISLAND LINE (EAST)  
ENVIRONMENTAL IMPACT ASSESSMENT**

Title  
Location of Fixed Plant at Ocean Park Station

Designed		Eng.Chk	
Drawn		Coordination	
Dwg.Chk		Approved	
Scale	Project	Status	
	CAD File		
Drawing No.	JV2408T4E0117EN/01/17/01	Rev	