

MTR Corporation Limited

West Island Line Project

Audit Report for the Compensatory Trees – part 3
(Works areas for Sai Ying Pun and HKU Stations)

Verified by:  _____


Position: Independent Environmental Checker

Date: 22 July 2016

MTR Corporation Limited

West Island Line Project

Audit Report – part 3
(Works areas for Sai Ying Pun and HKU Stations)

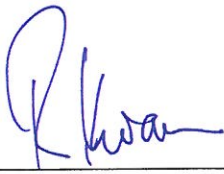Certified by:  _____

Position: Environmental Team Leader

Date: 22 JUL 2016

West Island Line
Consultancy Agreement No. C735F
Arborist for Tree Protection

**Audit Report for the Compensatory Trees of
Sai Ying Pun & HKU Stations**




Prepared by:	Reviewed by:	Approved by:
Patty Chu	Rachel Siu	Wen Wong
		
Date: 20 Jul 2016	Date : 20 Jul 2016	Date: 20 Jul 2016

Table of Contents

1	Introduction	3
2	Tree Audit and Findings	4
3	Conclusion	8

Appendix A – Compensatory Planting Proposal of Sai Ying Pun & HKU Stations in the TPP (Rev. F)

Appendix B – Landscape As-built Drawings for the Compensatory Trees of Sai Ying Pun & HKU Stations

Appendix C – Photographic Record of the Compensatory during Inspection

1 Introduction

Muni Arborist Ltd (MAL) was commissioned by MTR Corporation (MTR) to conduct audit inspections and to prepare the Audit Report, as required by the Environmental Permit No. EP-313/2008/J. The Audit Report is to present findings of tree audit inspections for the implementation of recommendations in the Tree Protection Plan (TPP), which was submitted under the EP Condition 2.7.

As the program of completing the construction works and landscaping works (as well as compensatory trees planting) vary in different locations, audit inspections will be carried out in different time period when the landscaping works are completed. This report is Part 3 of the Audit Report; it presents the findings of the audit inspection for the on-site planted compensatory trees for Sai Ying Pun Station (SYP) and HKU Station (HKU). The audit inspection was conducted on 31 March 2016. Audits for other compensatory trees for West Island Line (i.e. compensatory trees at off-site for SYP and HKU) will be conducted in due course.

2 Tree Audit and Findings

An audit inspection was carried on 31 March 2016. The compensatory trees were planted at the following locations:

- HKU adjacent to Haking Wong Building (HKU Entrance A)
- Hill Road Rest Garden (HKU Entrance B2)
- Pok Fu Lam Road (HKU Entrance C1)
- Belcher's Street (HKU Entrance C2)
- King George V Memorial Park
- Sai Woo Lane Children Playground (SYP Entrance A1)
- Centre Street Market Sitting Out Area (SYP Entrance B1/B2)
- Mui Fong Street Children's Playground and Public Toilet

The tree species proposed in the compensatory planting proposal in TPP (Rev. F) are as follows:

HKU adjacent to Haking Wong Building (HKU Entrance A)

Type	Botanical Name	Chinese Common Name	No(s).
Tree	<i>Michelia x alba</i>	白蘭	2

Hill Road Rest Garden (HKU Entrance B2)

Type	Botanical Name	Chinese Common Name	No(s).
Tree	<i>Elaeocarpus hainanensis</i>	水石榕	4
Tree	<i>Terminalia mantaly</i>	小葉欖仁	9
Tree	<i>Lagerstroemia speciosa</i>	大花紫薇	10
Tree	<i>Artocarpus communis</i> (Heavy standard)	麵包樹	1
Tree	<i>Artocarpus communis</i> (Semi-mature)	麵包樹	2

Pok Fu Lam Road (HKU Entrance C1)

Type	Botanical Name	Chinese Common Name	No(s).
Tree	<i>Elaeocarpus hainanensis</i>	水石榕	6
Tree	<i>Lagerstroemia speciosa</i>	大花紫薇	12

Belcher's Street (HKU Entrance C2)

Type	Botanical Name	Chinese Common Name	No(s).
Tree	<i>Ficus benjamina</i>	垂葉榕	6

King George V Memorial Park

Type	Botanical Name	Chinese Common Name	No(s).
Tree	<i>Bauhinia x blakeana</i>	洋紫荊	12
Tree	<i>Ficus benjamina</i>	垂葉榕	6
Tree	<i>Lagerstroemia speciosa</i>	大花紫薇	12
Tree	<i>Michelia x alba</i>	白蘭	6

Sai Woo Lane Children Playground (SYP Entrance A1)

Type	Botanical Name	Chinese Common Name	No(s).
Tree	<i>Bauhinia x blakeana</i>	洋紫荊	6
Tree	<i>Ficus benjamina</i>	垂葉榕	3
Tree	<i>Peltophorum pterocarpum</i>	盾柱木(雙翼豆)	9
Tree	<i>Jacaranda mimosifolia</i>	藍花楹	11
Tree	<i>Lagerstroemia speciosa</i>	大花紫薇	7
Tree	<i>Michelia x alba</i>	白蘭	11

Centre Street Market Sitting Out Area (SYP Entrance B1/B2)

Type	Botanical Name	Chinese Common Name	No(s).
Tree	<i>Garcinia subelliptica</i>	福木	9

Mui Fong Street Children's Playground and Public Toilet

Type	Botanical Name	Chinese Common Name	No(s).
Tree	<i>Bauhinia x blakeana</i>	洋紫荊	11
Tree	<i>Ficus benjamina</i>	垂葉榕	8
Tree	<i>Lagerstroemia speciosa</i>	大花紫薇	7
Tree	<i>Michelia x alba</i>	白蘭	3

Among these 173 trees in the TPP (Rev. F), the inspection findings are 69 trees differ from the compensatory planting proposal in size (23 trees), in tree location (21 trees), in tree species (23 trees), and in both size and location (2 trees); 11 trees are dead, and 10 trees are not found; and the other 83 trees are the same as recommended in the TPP (Rev.F). In addition, 4 additional trees are found on site.

As informed by MTR, the dead trees will be replaced with new trees. Due to space limitation and request by the maintenance parties, 10 no. of trees were not recommended to plant on-site and therefore not found. In addition, variations of tree sizes, species and locations as well as 4 no. of additional trees were requested by the maintenance parties, with these variations have been agreed with the representatives of maintenance parties on site. These variations are included in the subsequent updates of the Tree Removal Applications (TRA); and are reflected in the landscape as-built drawings in Appendix B. Details of inspection findings are as follows:

HKU adjacent to Haking Wong Building (HKU Entrance A)

- 2 *Michelia x alba* are replaced with 2 *Lagerstroemia speciosa* and have been located differently from the TPP (Rev.F).

Hill Road Rest Garden (HKU Entrance B2)

- 5 *Lagerstroemia speciosa* are not found.
- 13 trees differ from the compensatory planting proposal in tree location. (6 *Terminalia mantaly*, 3 *Artocarpus communis*, 2 *Lagerstroemia speciosa* and 2 *Elaeocarpus hainanensis*).
- 1 additional *Terminalia mantaly* is found on site.

- 1 tree (Tree ID: T020 in Appendix B) differed from the compensatory planting proposal in size.
- Overall trees health and form are in fair condition.

Pok Fu Lam Road (HKU Entrance C1)

- 2 additional *Caryota maxima* are found on site.
- 7 trees (Tree ID: CT1, CT2, CT4, CT5, CT6, CT12 and CT14 in Appendix B) are dead and will be replaced.
- 1 tree (Tree ID: CT17 in Appendix B) differs from the compensatory planting proposal in size.
- Overall trees health and form are in fair condition.

Belcher's Street (HKU Entrance C2)

- 6 *Cinnamomum camphora* are found on site, to replace the 6 *Ficus benjamina* in the compensatory planting proposal.

King George V Memorial Park

- 2 *Ficus benjamina* are not found.
- 3 *Lagerstroemia speciosa* differ from the compensatory planting proposal in tree location.
- 1 tree (Tree ID: GCT14 in Appendix B) is dead and will be replaced.
- 8 trees (Tree ID: GCT05, GCT06, GCT18, GCT24, GCT25, GCT26, GCT29 and GCT36 in Appendix B) differ from the compensatory planting proposal in size.
- Overall trees health and form are in fair condition.

Sai Woo Lane Children Playground (SYP Entrance A1)

- 3 trees are not found. (1 *Michelia x alba*, 1 *Jacaranda mimosifolia* and 1 *Lagerstroemia speciosa*).
- 1 additional *Falcataria moluccana* is found on site.
- 5 trees differ from the compensatory planting proposal in tree location (3 *Lagerstroemia speciosa* and 2 *Michelia x alba*).
- 3 trees (Tree ID: JCT-05, JCT-06 and JCT-07 in Appendix B) are dead and will be replaced.
- 9 *Falcataria moluccana* are found on site to replace 9 *Peltophorum pterocarpum* in the compensatory planting proposal.
- 1 tree (Tree ID: JCT11 in Appendix B) differs from the compensatory planting proposal in size.
- Overall trees health and form are in fair condition.

Centre Street Market Sitting Out Area (SYP Entrance B1/B2)

- 9 trees (Tree ID: SYP-01, SYP-02, SYP-03, SYP-04, SYP-05, SYP-06, SYP-07, SYP-08 and SYP-09 in Appendix B) differ from the compensatory planting proposal in size.
- Overall trees health and form are in fair condition.

Mui Fong Street Children's Playground & Public Toilet


- 8 *Cassia fistula* are found on site to replace the 8 *Ficus benjamina* in the compensatory planting proposal.
- 3 trees (Tree ID: SYP-18, SYP-23 and SYP-30) differ from the compensatory planting proposal in size.
- Overall trees health and form are in fair condition.

Trees in King George V Memorial Park, HKU adjacent to Haking Wong Building (HKU Entrance A), Pok Fu Lam Road (HKU Entrance C1) and Belcher's Street (HKU Entrance C2) have been handed over to the maintenance parties. Appendix A is the compensatory planting proposal of Sai Ying Pun & HKU Stations in the TPP (Rev. F), Appendix B is the as-built drawings of compensatory trees for Sai Ying Pun & HKU Stations, and Appendix C is the photographic record of the trees during inspection.


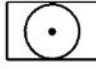


3 Conclusion

Among the 173 compensatory trees, some on-site findings vary from the compensatory trees proposal in the TPP (Rev. F). The variations include: 10 no. trees were not found, 4 no. of new trees, 23 trees differ from the compensatory planting proposal in size, 21 trees differ from the compensatory planting proposal in tree location, 23 trees in tree species and 2 trees differ from the compensatory plant proposal in tree location and tree species. Variations are upon requests from the maintenance parties, have been inspected and agreed on-site; and also have been addressed in the updated TRA and the as-built drawings (Appendix B).

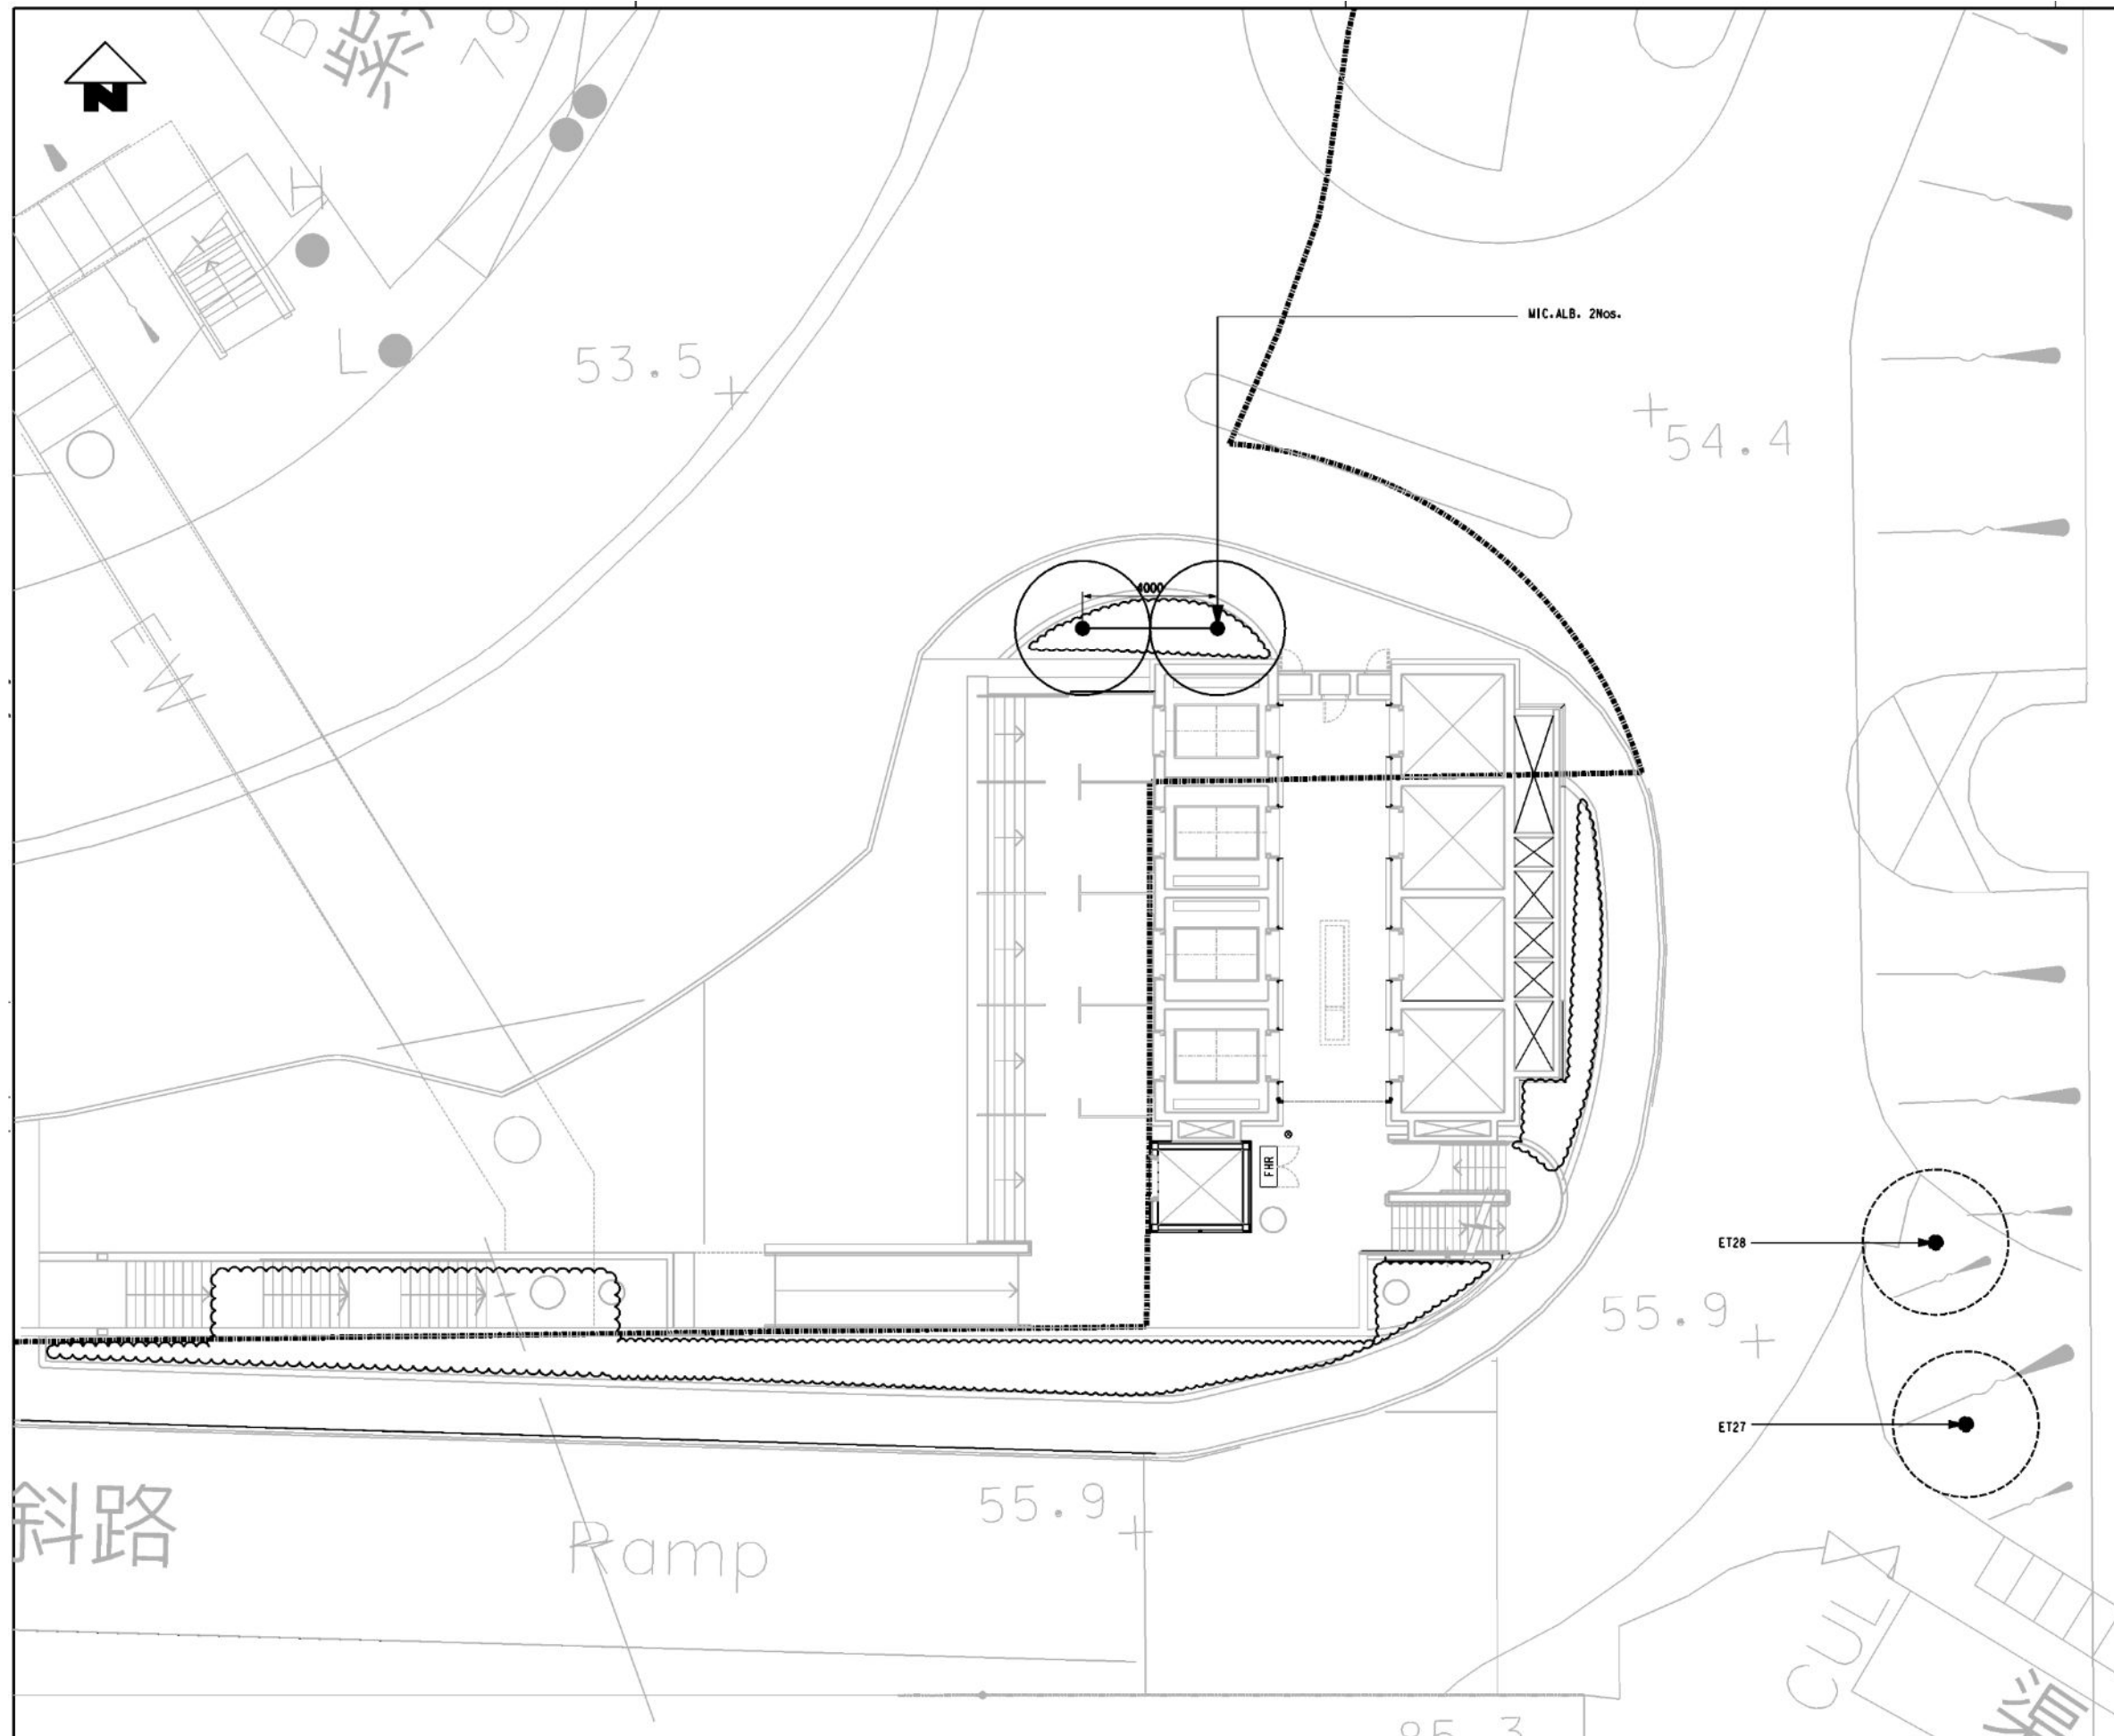Appendix A – Compensatory Planting Proposal of Sai Ying Pun & HKU Stations in the TPP (Rev. F)




LEGEND:


-  BOUNDARY LINE
-  COMPENSATION TREE
-  RETAINED TREE
-  SHRUB PLANTING

TYPE	BOTANICAL NAME	CHINESE NAME	STANDARD	SPACING	REMARKS	QUANTITY
種類	學名	中文名稱	規格	種植間距	註	數量
TREE	樹類					
MIC.ALB.	MICHELIA ALBA	白蘭	HE.ST.	AS SHOWN	100 mm TRUNK DIA.	2






DRAWN		BEN		 WEST ISLAND LINE ORIGINATOR Atkins Arup JV Supported by Aedas Limited, Widnell Limited, Kenneth Ng and Associates					
DESIGNED		AC							
CHECKED		KN							
APPROVED		GR							
DATE		01/JAN/2009							
B		INCORPORATING GOVERNMENT'S COMMENT	AC	25MAY09	GR				
A		C703 TREE REMOVAL APPLICATION	AC	JAN09	GR				
REV	DESCRIPTION	BY	DATE	APPROVED	REV	DESCRIPTION	BY	DATE	APPROVED


TITLE		CONTRACT 704 SYP & UNV STATIONS TREE COMPENSATION PLAN UNIVERSITY STATION ENTRANCE A HKU. ADJACENT TO HIKING WONG BUILDING (LCSD LOT)	
SCALE	1 : 200 (A3)	DRAWING NO.	0A4/UNI/4/TCP/01.2
REV.	B		

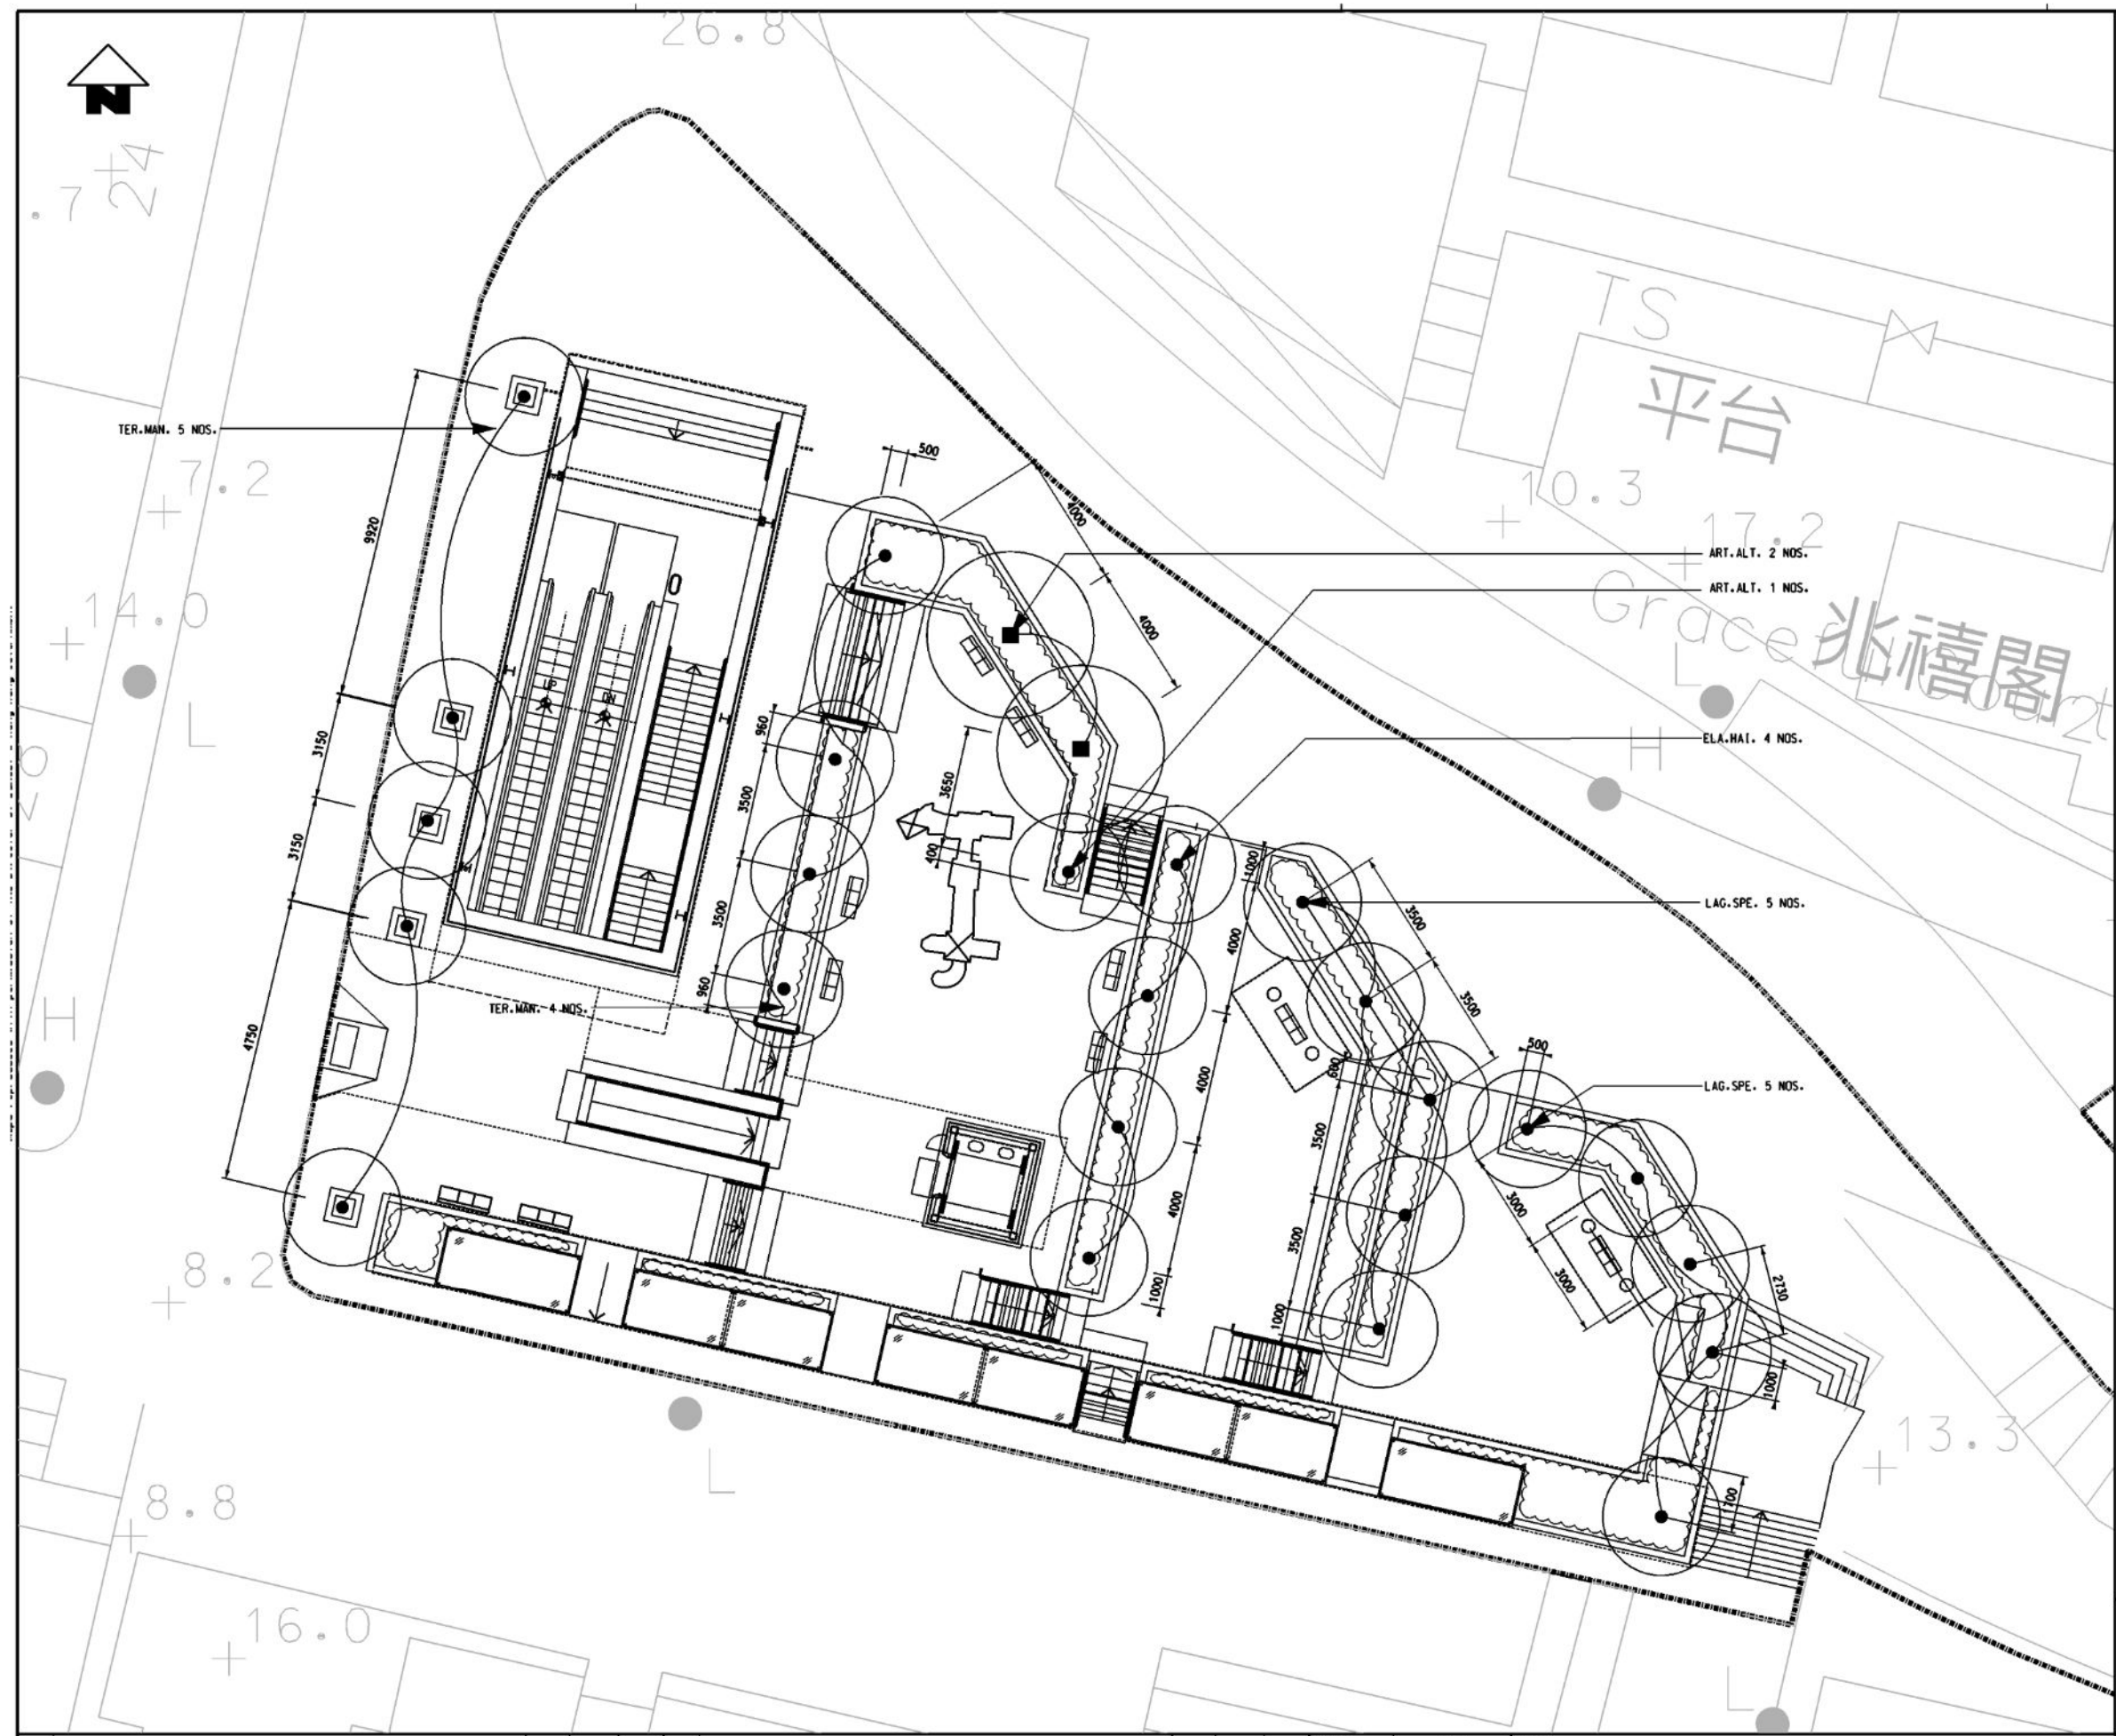


LEGEND:

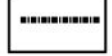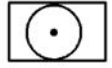-  BOUNDARY LINE
-  COMPENSATION TREE
-  SHRUB PLANTING

TYPE	BOTANICAL NAME	CHINESE NAME	STANDARD	SPACING	REMARKS	QUANTITY
種類	學名	中文名稱	規格	種植間距	註	數量
TREE 樹類						
ELA.HAI	ELAEOCARPUS HAINANENSIS	水石榕	HE.ST.	AS SHOWN	100 mm TRUNK DIA.	4
TER.MAN	TERMINALIA MANTALYI	小葉欖仁	HE.ST.	AS SHOWN	100 mm TRUNK DIA.	9
LAG.SPE	LAGERSTROEMIA SPECIOSA	大葉紫薇	HE.ST.	AS SHOWN	100 mm TRUNK DIA.	10
ART.ALT.	ARTOCARPUS ALTILIS	麵包樹	HE.ST.	AS SHOWN	100 mm TRUNK DIA.	1
ART.ALT.	ARTOCARPUS ALTILIS	麵包樹	SE.MA.	AS SHOWN	150 mm TRUNK DIA.	2

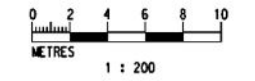




DRAWN		BEN		 WEST ISLAND LINE Supported by Atkins Arup JV Aedas Limited, Widnell Limited, Kenneth Ng and Associates					
DESIGNED		AC							
CHECKED		KN							
APPROVED		GR							
DATE		01/JAN/2009							
B	INCORPORATING GOVERNMENT'S COMMENT	AC	25MAY09	GR	<small>DO NOT SCALE DRAWINGS. ALL DIMENSIONS SHALL BE VERIFIED ON SITE. © WITH COPYRIGHT FOR 1 MILLER 2008. COPYRIGHT IN RESPECT OF THIS DRAWING / DOCUMENT IS OWNED BY THE MTR CORPORATION LIMITED OF HONG KONG. NO REPRODUCTION OR TRANSMISSION OF ANY PART BY WHATEVER MEANS IS PERMITTED WITHOUT THE PRIOR WRITTEN CONSENT OF THE MTR CORPORATION LIMITED.</small>				
A	CT03 TREE REMOVAL APPLICATION	AC	JAN09	GR					
REV	DESCRIPTION	BY	DATE	APPROVED	REV	DESCRIPTION	BY	DATE	APPROVED

TITLE		CONTRACT 704 SYP & UNV STATIONS TREE COMPENSATION PLAN UNIVERSITY STATION ENTRANCE B2 HILL ROAD	
SCALE	DRAWING NO.	REV.	
1 : 200 (A3)	OA4/UNI/5/TCP/01	B	




LEGEND:

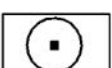
-  BOUNDARY LINE
-  RETAINED TREE
-  COMPENSATION TREE

TYPE	BOTANICAL NAME	CHINESE NAME	STANDARD	SPACING	REMARKS	QUANTITY
種類	學名	中文名稱	規格	間距	註	數量
TREE	樹種					
ELA.HAI.	ELAEDCARPUS HAINANENSIS	木石櫛	HE. ST.	3.5-4m	100 mm TRUNK DIA.	6
LAG.SPE.	LAGERSTROEMIA SPECIOSA	大葉紫蘭	HE. ST.	3.5-4m	100 mm TRUNK DIA.	6


K:\Microstation Standard\Printer Driver\AS BLACK\WHITE.ctb
 PLOT DRW: 404 project\root west island line\tra submission drawing\tra rev.d -2004\04\UNL1\TCP_01.dgn
 MODE/NAME: 404 project\root west island line\tra submission drawing\tra rev.d -2004\04\UNL1\TCP_01.dgn
 FILE/NAME: 404 project\root west island line\tra submission drawing\tra rev.d -2004\04\UNL1\TCP_01.dgn
 Maps reproduced with permission of the Director of Lands. © Hong Kong Government

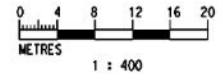





REV	DESCRIPTION	BY	DATE	APPROVED	REV	DESCRIPTION	BY	DATE	APPROVED
H	REVISED TRA REPORT	AC	03JUN14	GR	A	C703 TREE REMOVAL APPLICATION	AC	27JAN09	GR
B	INCORPORATING GOVERNMENT DEPARTMENT'S COMMENT	AC	06MAY09	GR	B	INCORPORATING GOVERNMENT DEPARTMENT'S COMMENT	AC	27JAN09	GR
C	INCORPORATING GOVERNMENT DEPARTMENT'S COMMENT	AC	29JUL09	GR	C	INCORPORATING GOVERNMENT DEPARTMENT'S COMMENT	AC	29JUL09	GR
D	C703 TRA RESUBMISSION	AC	JUL10	GR	D	C703 TRA RESUBMISSION	AC	JUL10	GR
E	EMERGENCY TREE REMOVAL REPORT	AC	SEP10	GR	E	EMERGENCY TREE REMOVAL REPORT	AC	SEP10	GR
F	REVISED EMERGENCY TREE REMOVAL REPORT	AC	JAN11	GR	F	REVISED EMERGENCY TREE REMOVAL REPORT	AC	JAN11	GR
G	REVISED EMERGENCY TREE REMOVAL REPORT	AC	28OCT13	GR	G	REVISED EMERGENCY TREE REMOVAL REPORT	AC	28OCT13	GR

 **WEST ISLAND LINE**
 ORIGINATOR
Atkins Arup JV Supported by Aedas Limited, Widnell Limited, Kenneth Ng and Associates
 CADD REF. OA4_UNI_1_TCP_01.1H.dgn

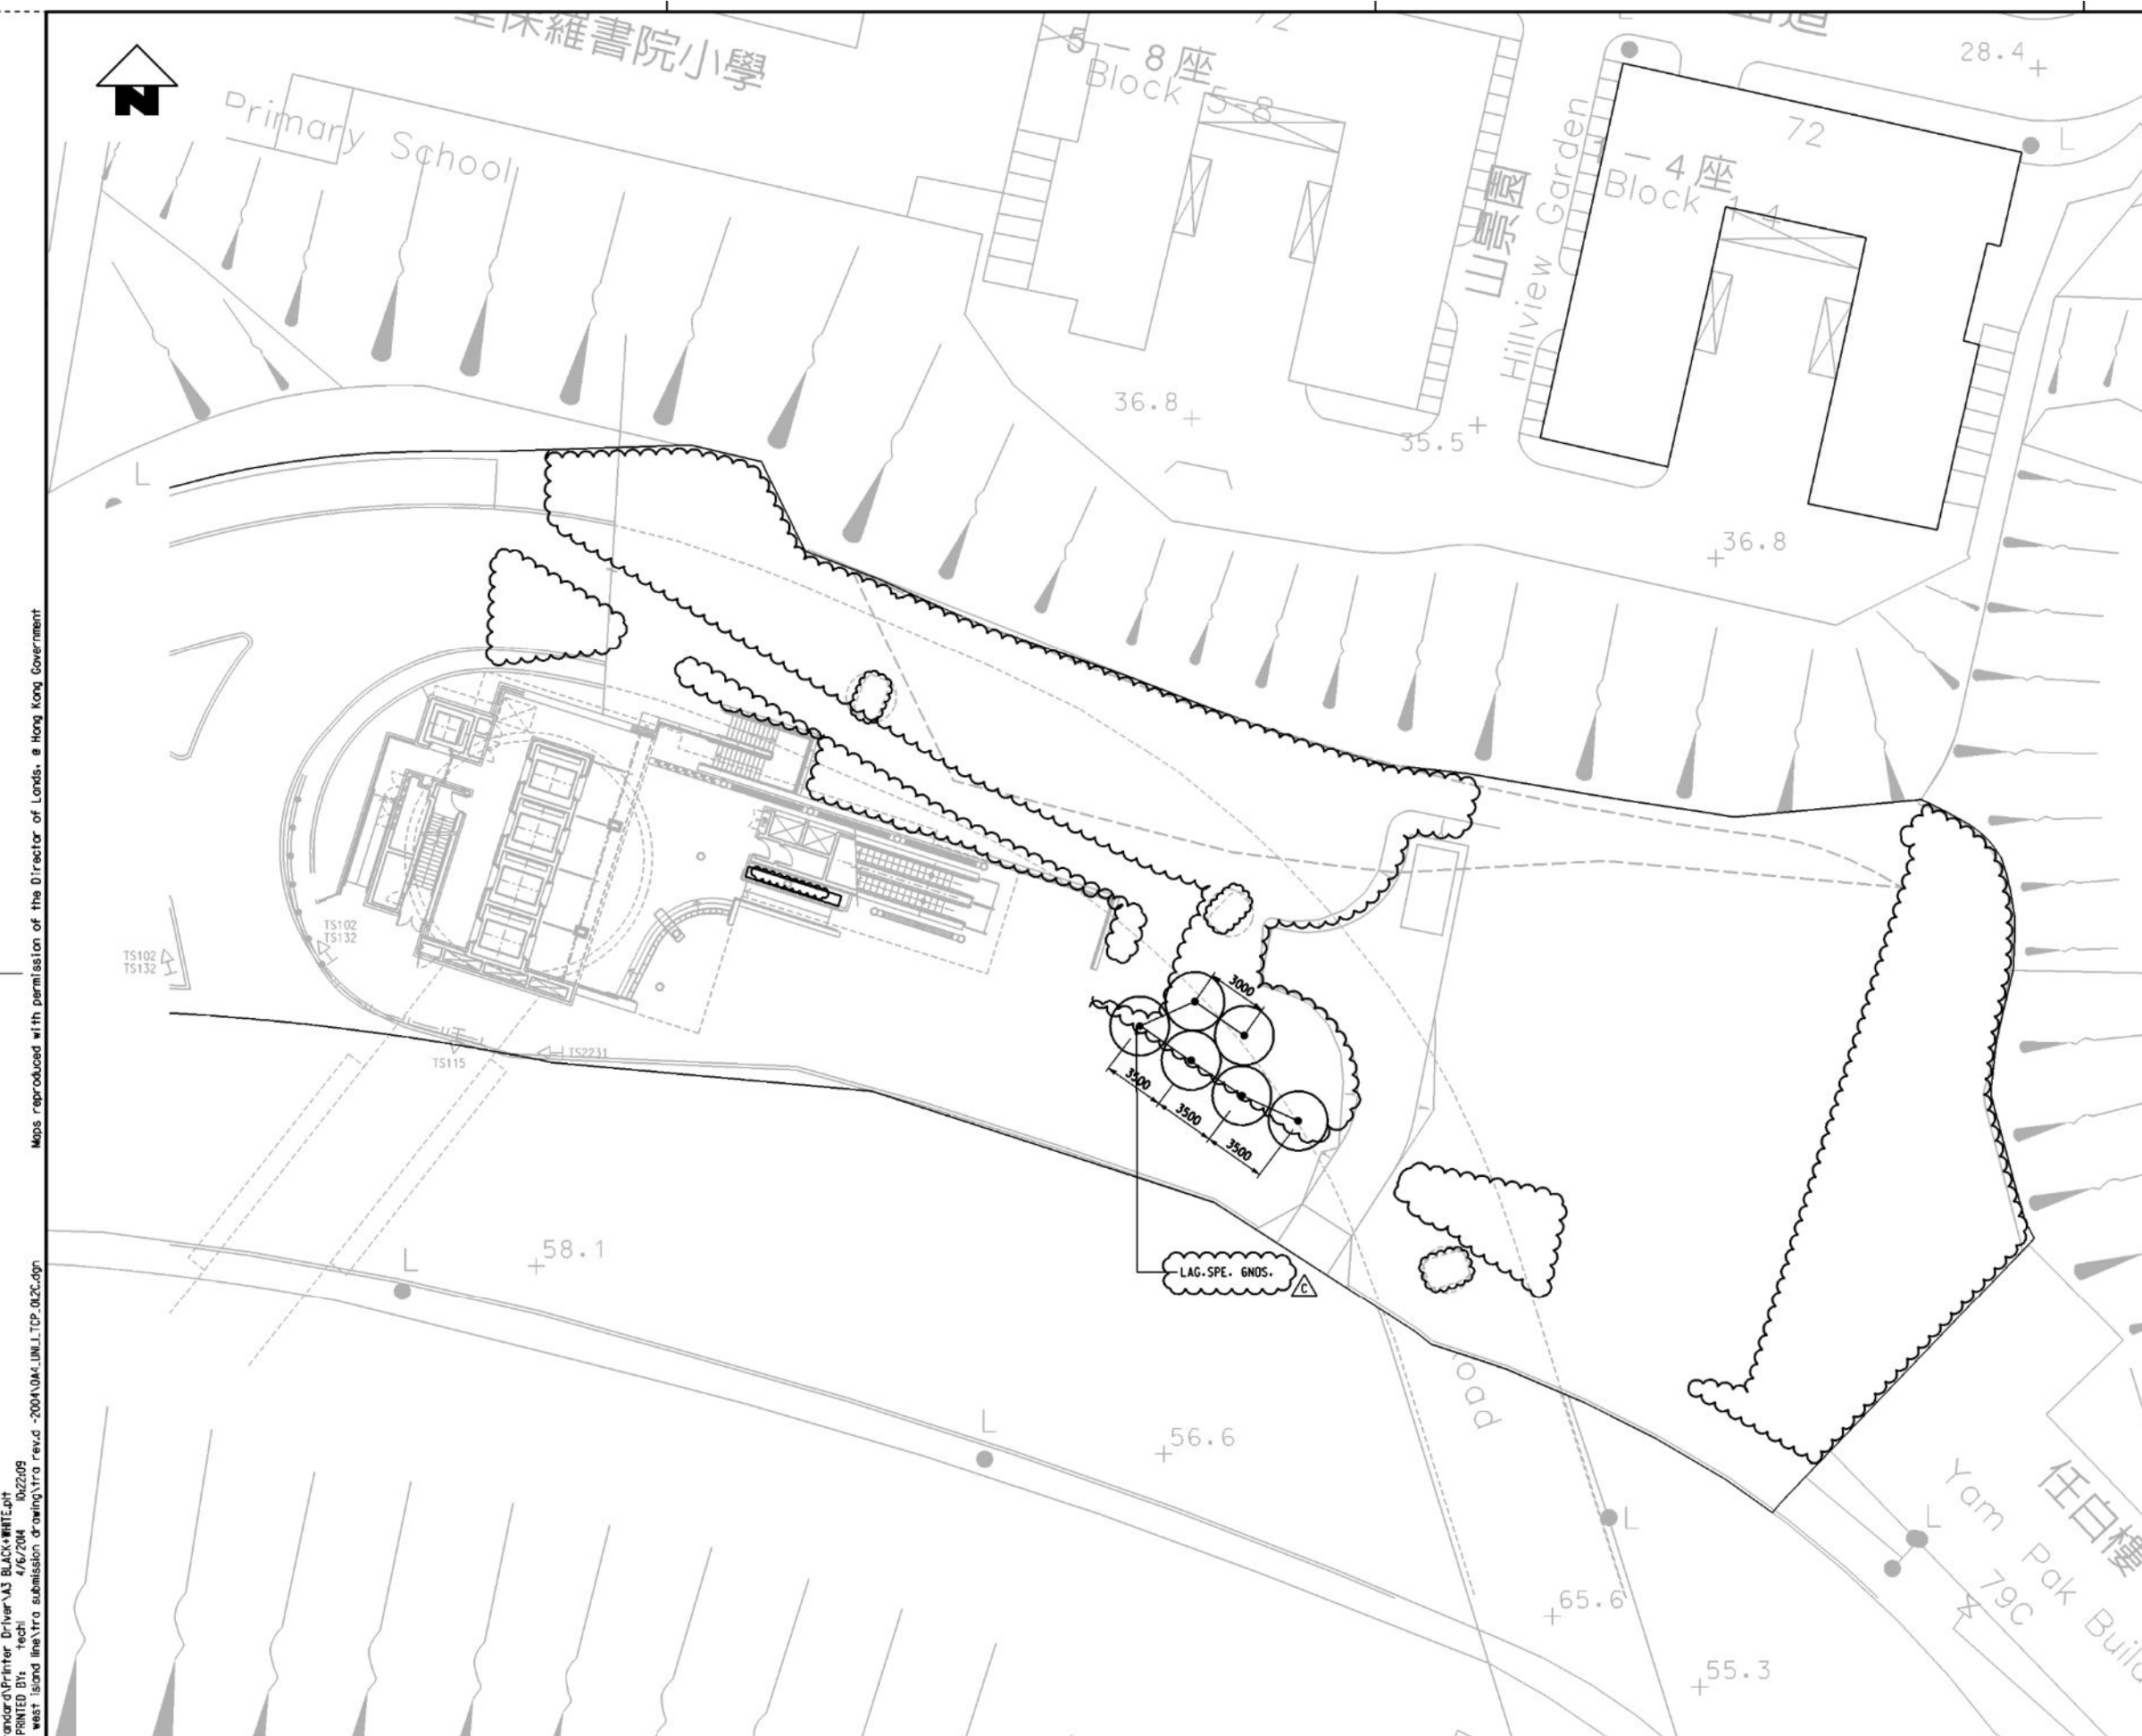TITLE
CONTRACT 704
SYP & UNV STATIONS
TREE COMPENSATION PLAN
UNIVERSITY STATION
POK FU LAM ROAD (PRIVATE LOT)
 SCALE 1 : 400 (A3) DRAWING NO. OA4/UNI/1/TCP/01.1 REV. H

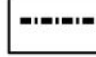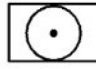

LEGEND:

-  BOUNDARY LINE
-  COMPENSATION TREE
-  RETAINED TREE
-  SHRUB PLANTING

TYPE	BOTANICAL NAME	CHINESE NAME	STANDARD	SPACING	REMARKS	QUANTITY
類別	學名	中文名稱	規格	間距	註	數量
TREE	樹類					
LAG-SPE.	LAGERSTROEMIA SPECIOSA	大葉紫薇	HE. ST.	AS SHOWN	100 mm TRUNK DIA.	6


PLOT DRY: K:\Microstation Standard\Printer Driver\A3 BLACK\WHITE.dpt 022209
 MODELNAME: 404 project\root west island line\tra submission drawing\tra rev.d -2004\04\UNL1\TCP_01.C.dgn
 FILENAME:

Maps reproduced with permission of the Director of Lands. © Hong Kong Government




REV	DESCRIPTION	BY	DATE	APPROVED	REV	DESCRIPTION	BY	DATE	APPROVED
C	REVISED TRA REPORT	AC	03JUN14	GR					
B	INCORPORATING GOVERNMENT'S COMMENT	AC	25MAY09	GR					
A	C703 TREE REMOVAL APPLICATION	AC	JAN09	GR					

DRAWN	BEN
DESIGNED	AC
CHECKED	KN
APPROVED	GR
DATE	27/APR/2009

 MTR	
WEST ISLAND LINE	
ORIGINATOR	Atkins Arup JV
Supported by	Aedas Limited, Widnell Limited, Kenneth Ng and Associates
CADD REF.	0A4_UNI_1_TCP_01.2C.dgn

TITLE		CONTRACT 704
		SYP & UNV STATIONS
		TREE COMPENSATION PLAN
		UNIVERSITY STATION
		POK FU LAM ROAD (LCSD SITE)
SCALE	DRAWING NO.	REV.
1 : 400 (A3)	0A4/UNI/1/TCP/01.2	C

Maps reproduced with permission of the Director of Lands, e Hong Kong Government

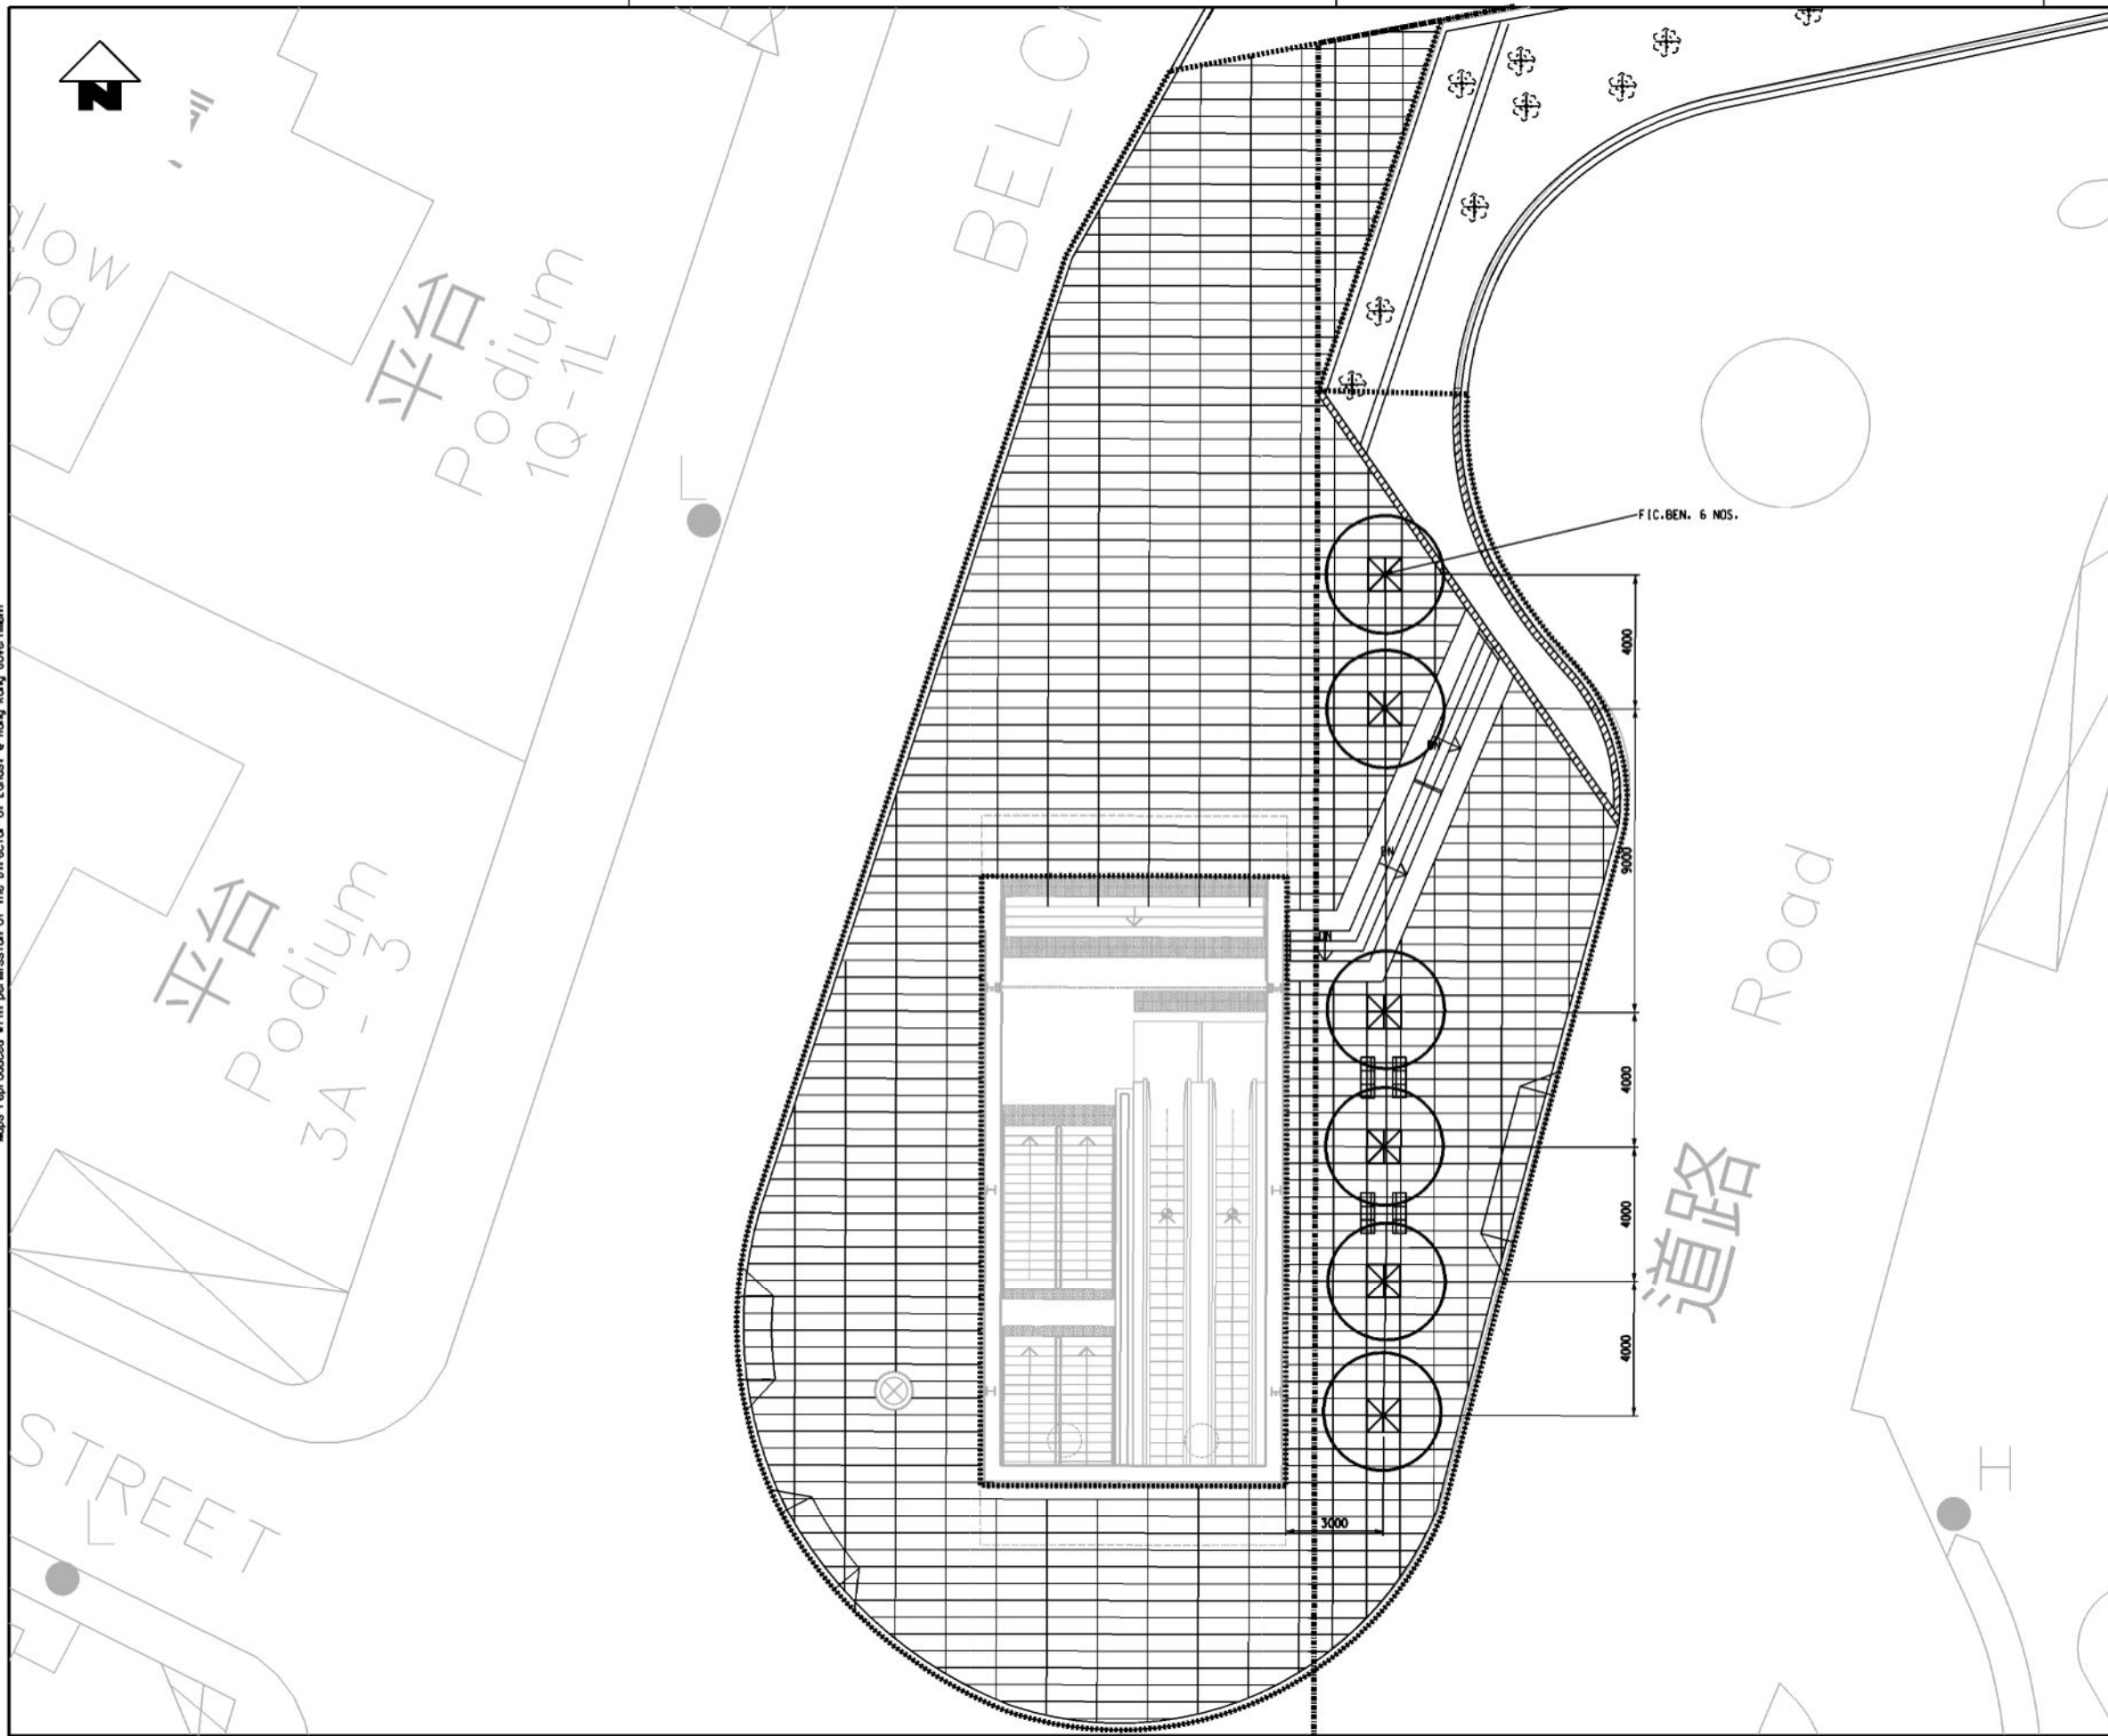


LEGEND

- BOUNDARY LINE
- COMPENSATION TREE

TYPE	BOTANICAL NAME	CHINESE NAME	STANDARD	SPACING	REMARKS	QUANTITY
種類	學名	中文名稱	規格	種植間距	註	數量
TREE	樹種					
FIC.BEN.	FICUS BENJAMINA	銀葉樹	HE.ST.	3-4m	100 mm TRUNK DIA	6

FIC.BEN. 6 NOS.

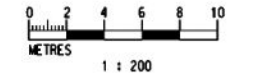

FILE NO. 044

REV	DESCRIPTION	BY	DATE	APPROVED	REV	DESCRIPTION	BY	DATE	APPROVED
B	INCORPORATING GOVERNMENT DEPARTMENT'S COMMENT	AC	06MAY09	GR					
A	C703 TREE REMOVAL APPLICATION	AC	27JAN09	GR					

DRAWN	BEN
DESIGNED	AC
CHECKED	KN
APPROVED	GR
DATE	27/JAN/2009

MTR

WEST ISLAND LINE

ORIGINATOR


Atkins Arup JV Supported by Aedas Limited, Widnell Limited, Kenneth Ng and Associates

CADD REF. OA4_UN1_2_TCP_01B.DGN

TITLE

CONTRACT 704
SYP & UNV STATIONS
TREE COMPENSATION PLAN
UNIVERSITY STATION ENTRANCE C2
BELCHERS STREET

SCALE 1 : 200 (A3) DRAWING NO. OA4/UN1/2/TCP/01 REV. B

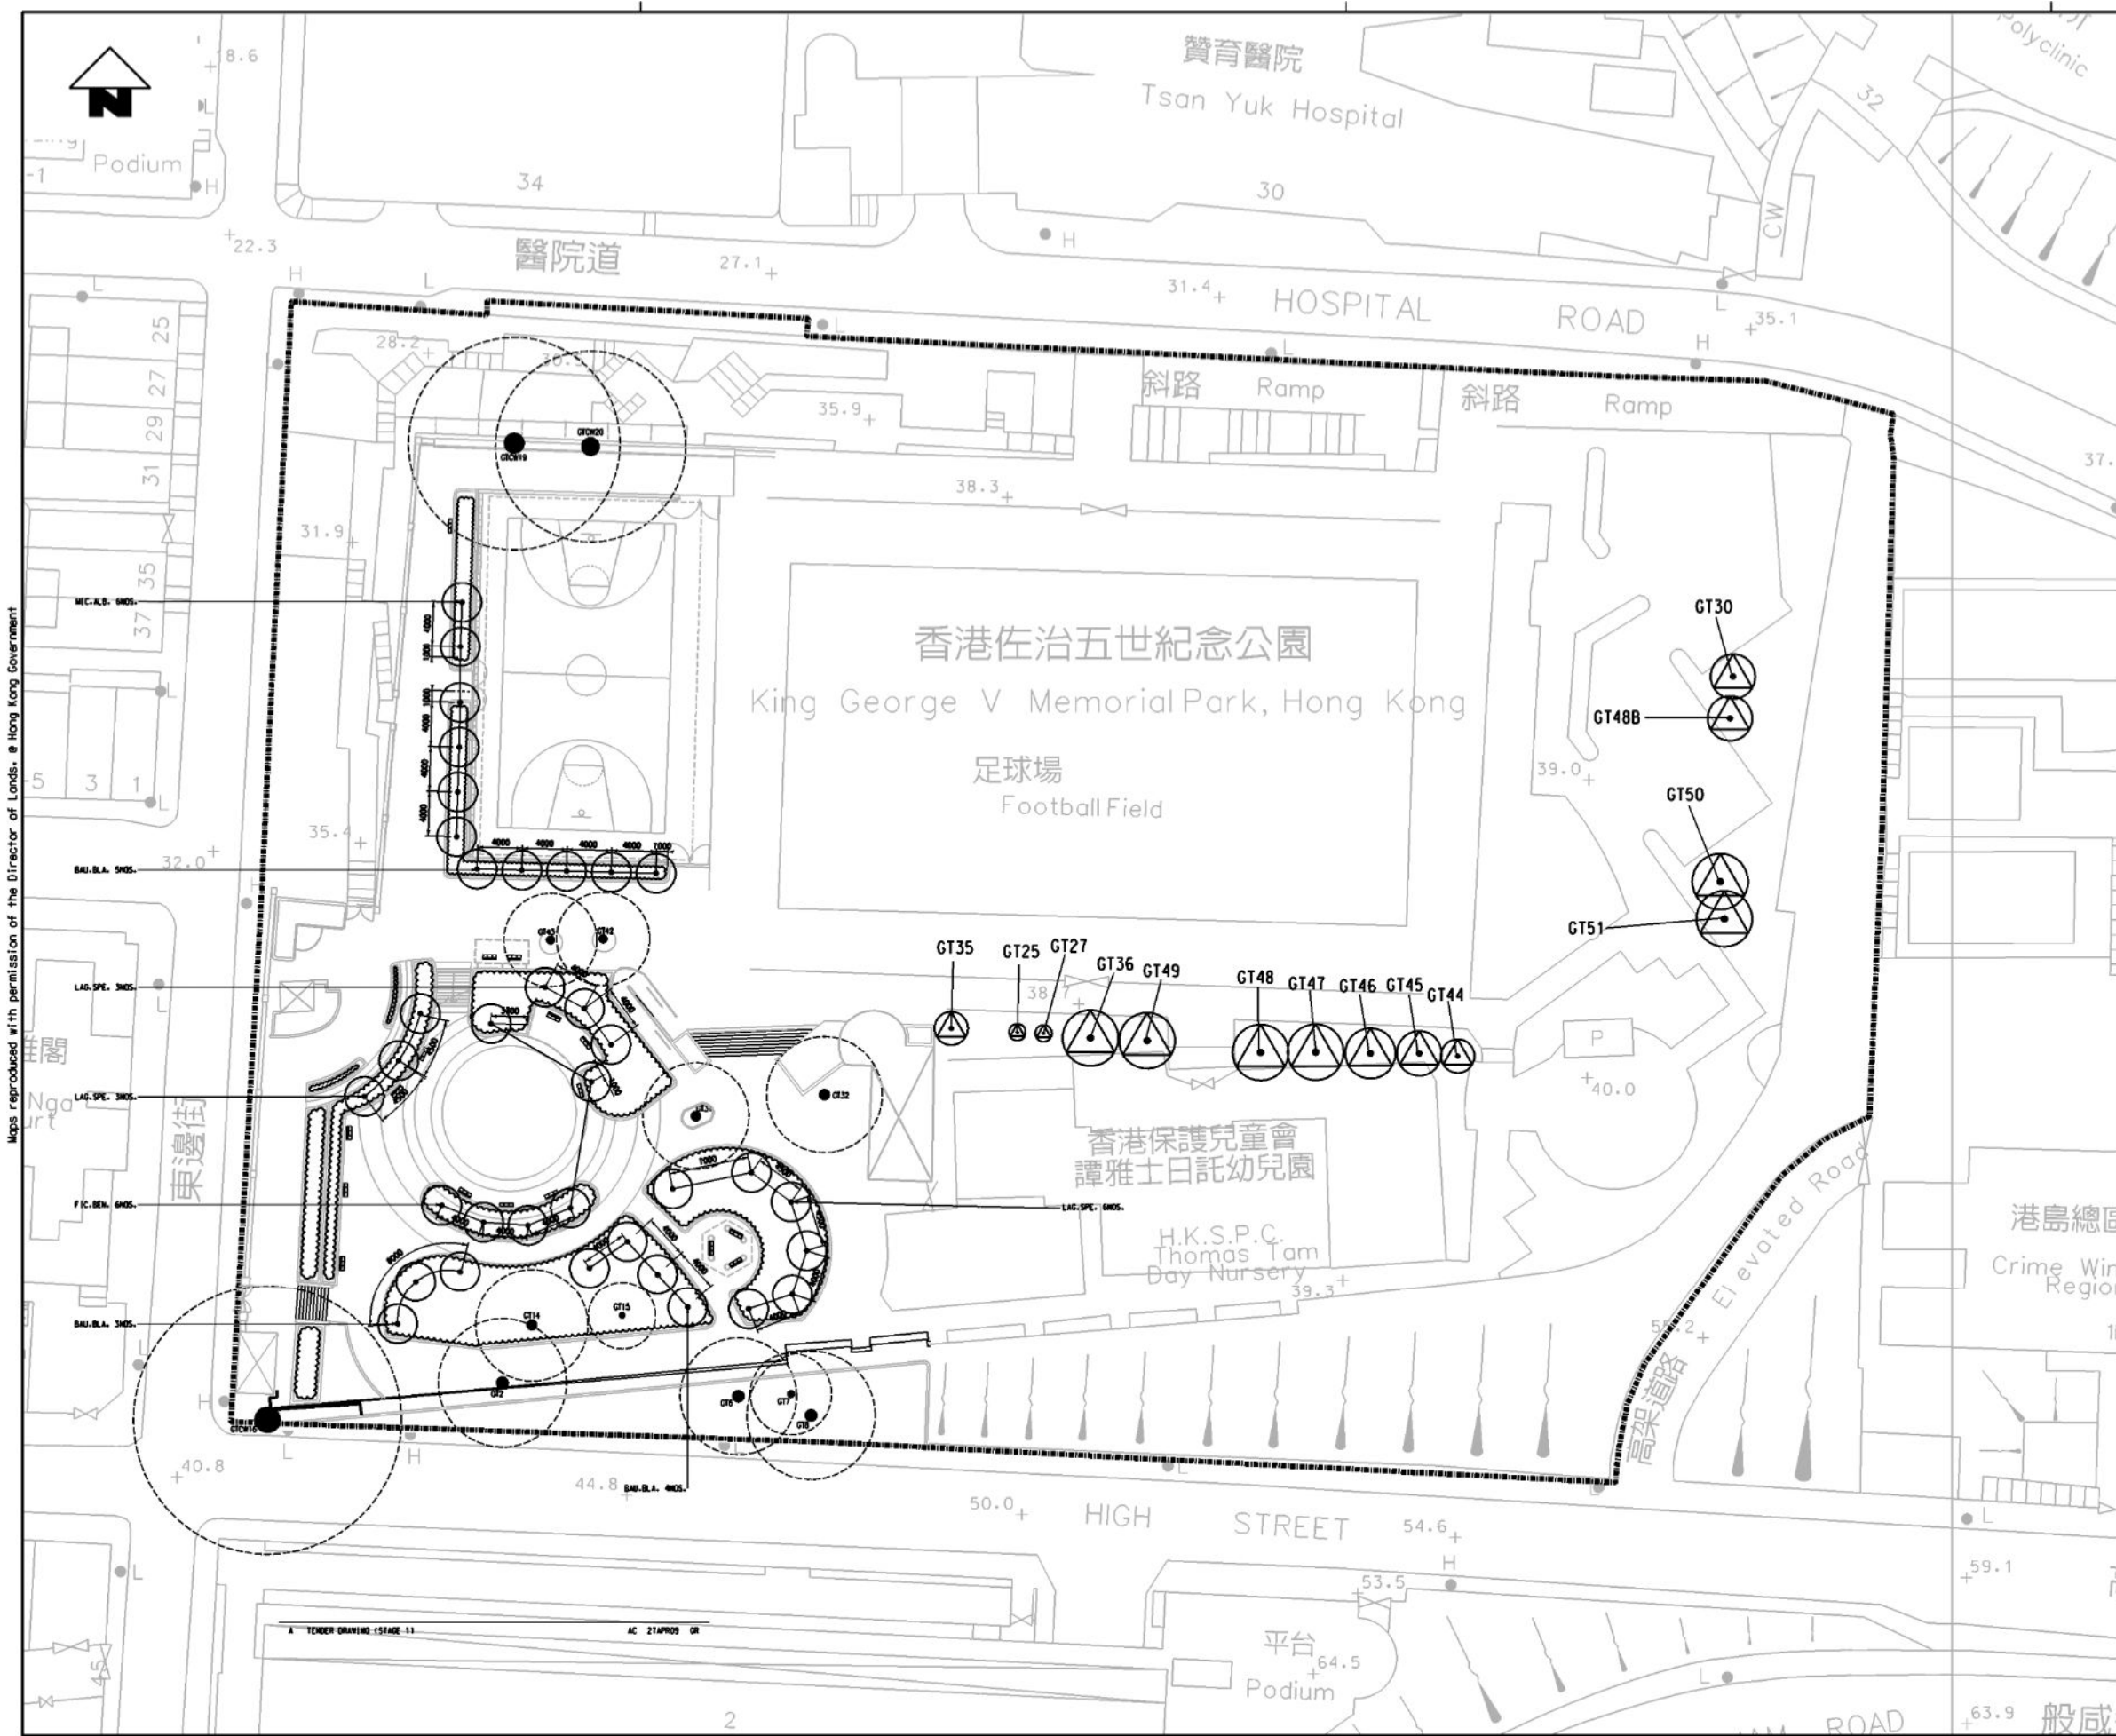


LEGEND:

- BOUNDARY LINE
- COMPENSATION TREE
- TRANSPLANTED TREE
- RETAINED TREE
- SHRUB PLANTING

TYPE 種類	BOTANICAL NAME 學名	CHINESE NAME 中文名稱	STANDARD 規格	SPACING 種植間距	REMARKS 註	QUANTITY 數量
BAU.BLA.	BAUHINIA BLAKEANA	洋紫荊	HE-ST.	AS SHOWN	100MM TRUNK DIA.	12
FIC.BEN.	FICUS BENJAMINA	黃葛樹	HE-ST.	AS SHOWN	100MM TRUNK DIA.	6
LAG.SPE.	LAGERSTROEMIA SPECIOSA	大葉紫荊	HE-ST.	AS SHOWN	100MM TRUNK DIA.	12
MIC.ALB.	MICHELIA ALBA	白蘭	HE-ST.	AS SHOWN	100MM TRUNK DIA.	6

Maps reproduced with permission of the Director of Lands, © Hong Kong Government

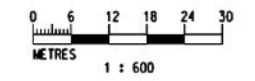

REV	DESCRIPTION	BY	DATE	APPROVED	REV	DESCRIPTION	BY	DATE	APPROVED
B	INCORPORATING GOVERNMENT'S COMMENT	AC	25MAY09	GR					
A	C703 TREE REMOVAL APPLICATION	AC	JAN09	GR					


MTR
WEST ISLAND LINE

ORIGINATOR:
Atkins Arup JV
Supported by Aedas Limited, Widnell Limited, Kenneth Ng and Associates


CADD REF. OA4_SYP_2_TCP_01B.DGN

TITLE
**CONTRACT 704
SYP & UNV STATIONS
TREE COMPENSATION PLAN
SAI YING PUN STATION
KING GEORGE MEMORIAL PARK**


SCALE 1:600 (A3) DRAWING NO. OA4/SYP/2/TCP/01 REV. B

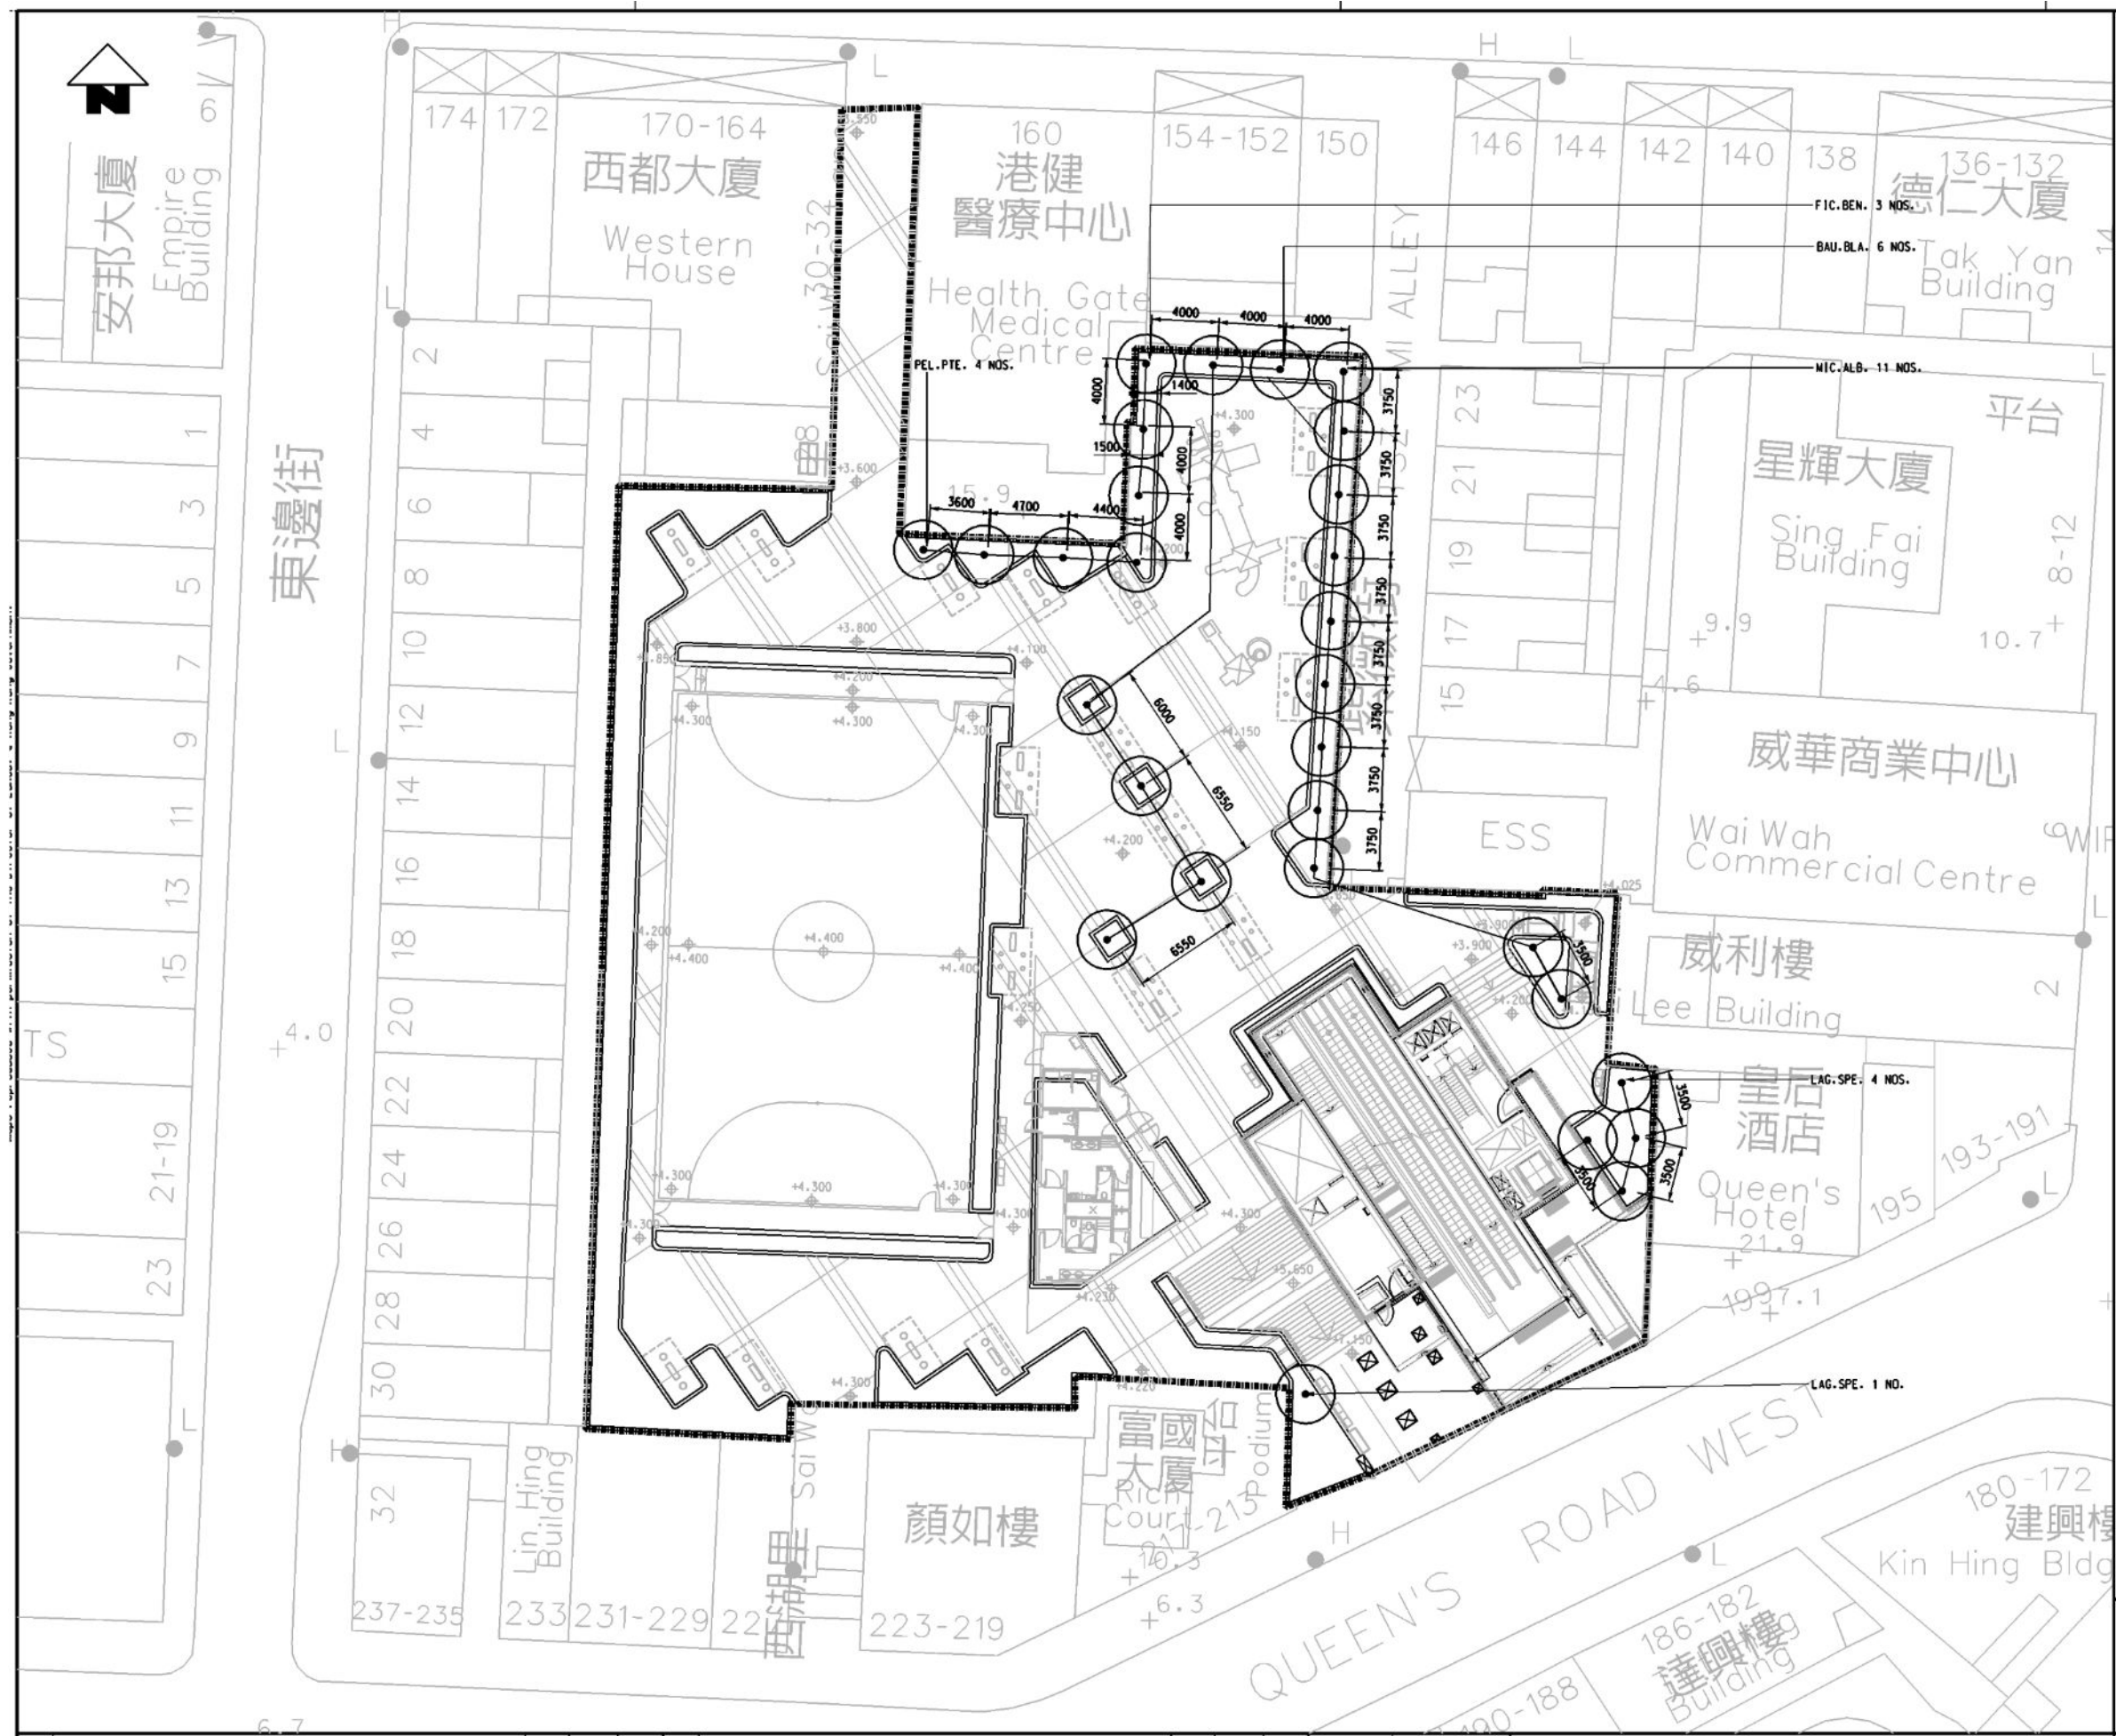

LEGEND:

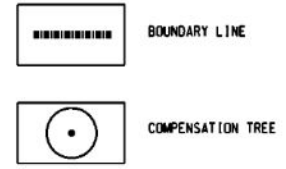

TYPE	BOTANICAL NAME	CHINESE NAME	STANDARD	SPACING	REMARKS	QUANTITY
種類	學名	中文名稱	規格	樹種高度	註	數量
BAU.BLA.	BAUHINIA BLAKEANA	洋紫荊	HE. ST.	4-6.5m	100MM TRUNK DIA.	6
FIC.BEN.	FICUS BENJAMINA	糖楓樹	HE. ST.	3.6-4.4m	100MM TRUNK DIA.	3
PEL.PTE.	PELTOPHORUM PTEROCARPUM	雙翼豆	HE. ST.	3.5-4m	100MM TRUNK DIA.	4
LAG.SPE.	LAGERSTROEMIA SPECIOSA	大葉紫荊	HE. ST.	3.5m	100MM TRUNK DIA.	5
MIC.ALB.	MICHELIA ALBA	白蘭	HE. ST.	3.5-3.75m	100MM TRUNK DIA.	11

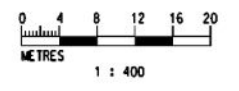

REV	DESCRIPTION	BY	DATE	APPROVED	REV	DESCRIPTION	BY	DATE	APPROVED
B	INCORPORATING GOVERNMENT DEPARTMENT'S COMMENT	AC	06MAY09	GR					
A	CT03 TREE REMOVAL APPLICATION	AC	27JAN09	GR					

DRAWN	BEN
DESIGNED	AC
CHECKED	KN
APPROVED	GR
DATE	27/JAN/2009

MTR

WEST ISLAND LINE

ORIGINATOR

Atkins Arup JV

Supported by
Aedas Limited, Widnell Limited,
Kenneth Ng and Associates

CADD REF. OA4_SYP_4_TCP_01.1B.DGN

TITLE

CONTRACT 704
SYP & UNV STATIONS
TREE COMPENSATION PLAN
SAI YING PUN STATION ENTRANCE A1
SAI WOO LANE (PRIVATE LOT - WESTERN COURT)

SCALE 1 : 400 (A3)

DRAWING NO. OA4/SYP/4/TCP/01.1

REV. B




安邦大廈
Empire Building

東邊街

PEL.PTE. 5NOS.


JAC.ACU. 11Nos

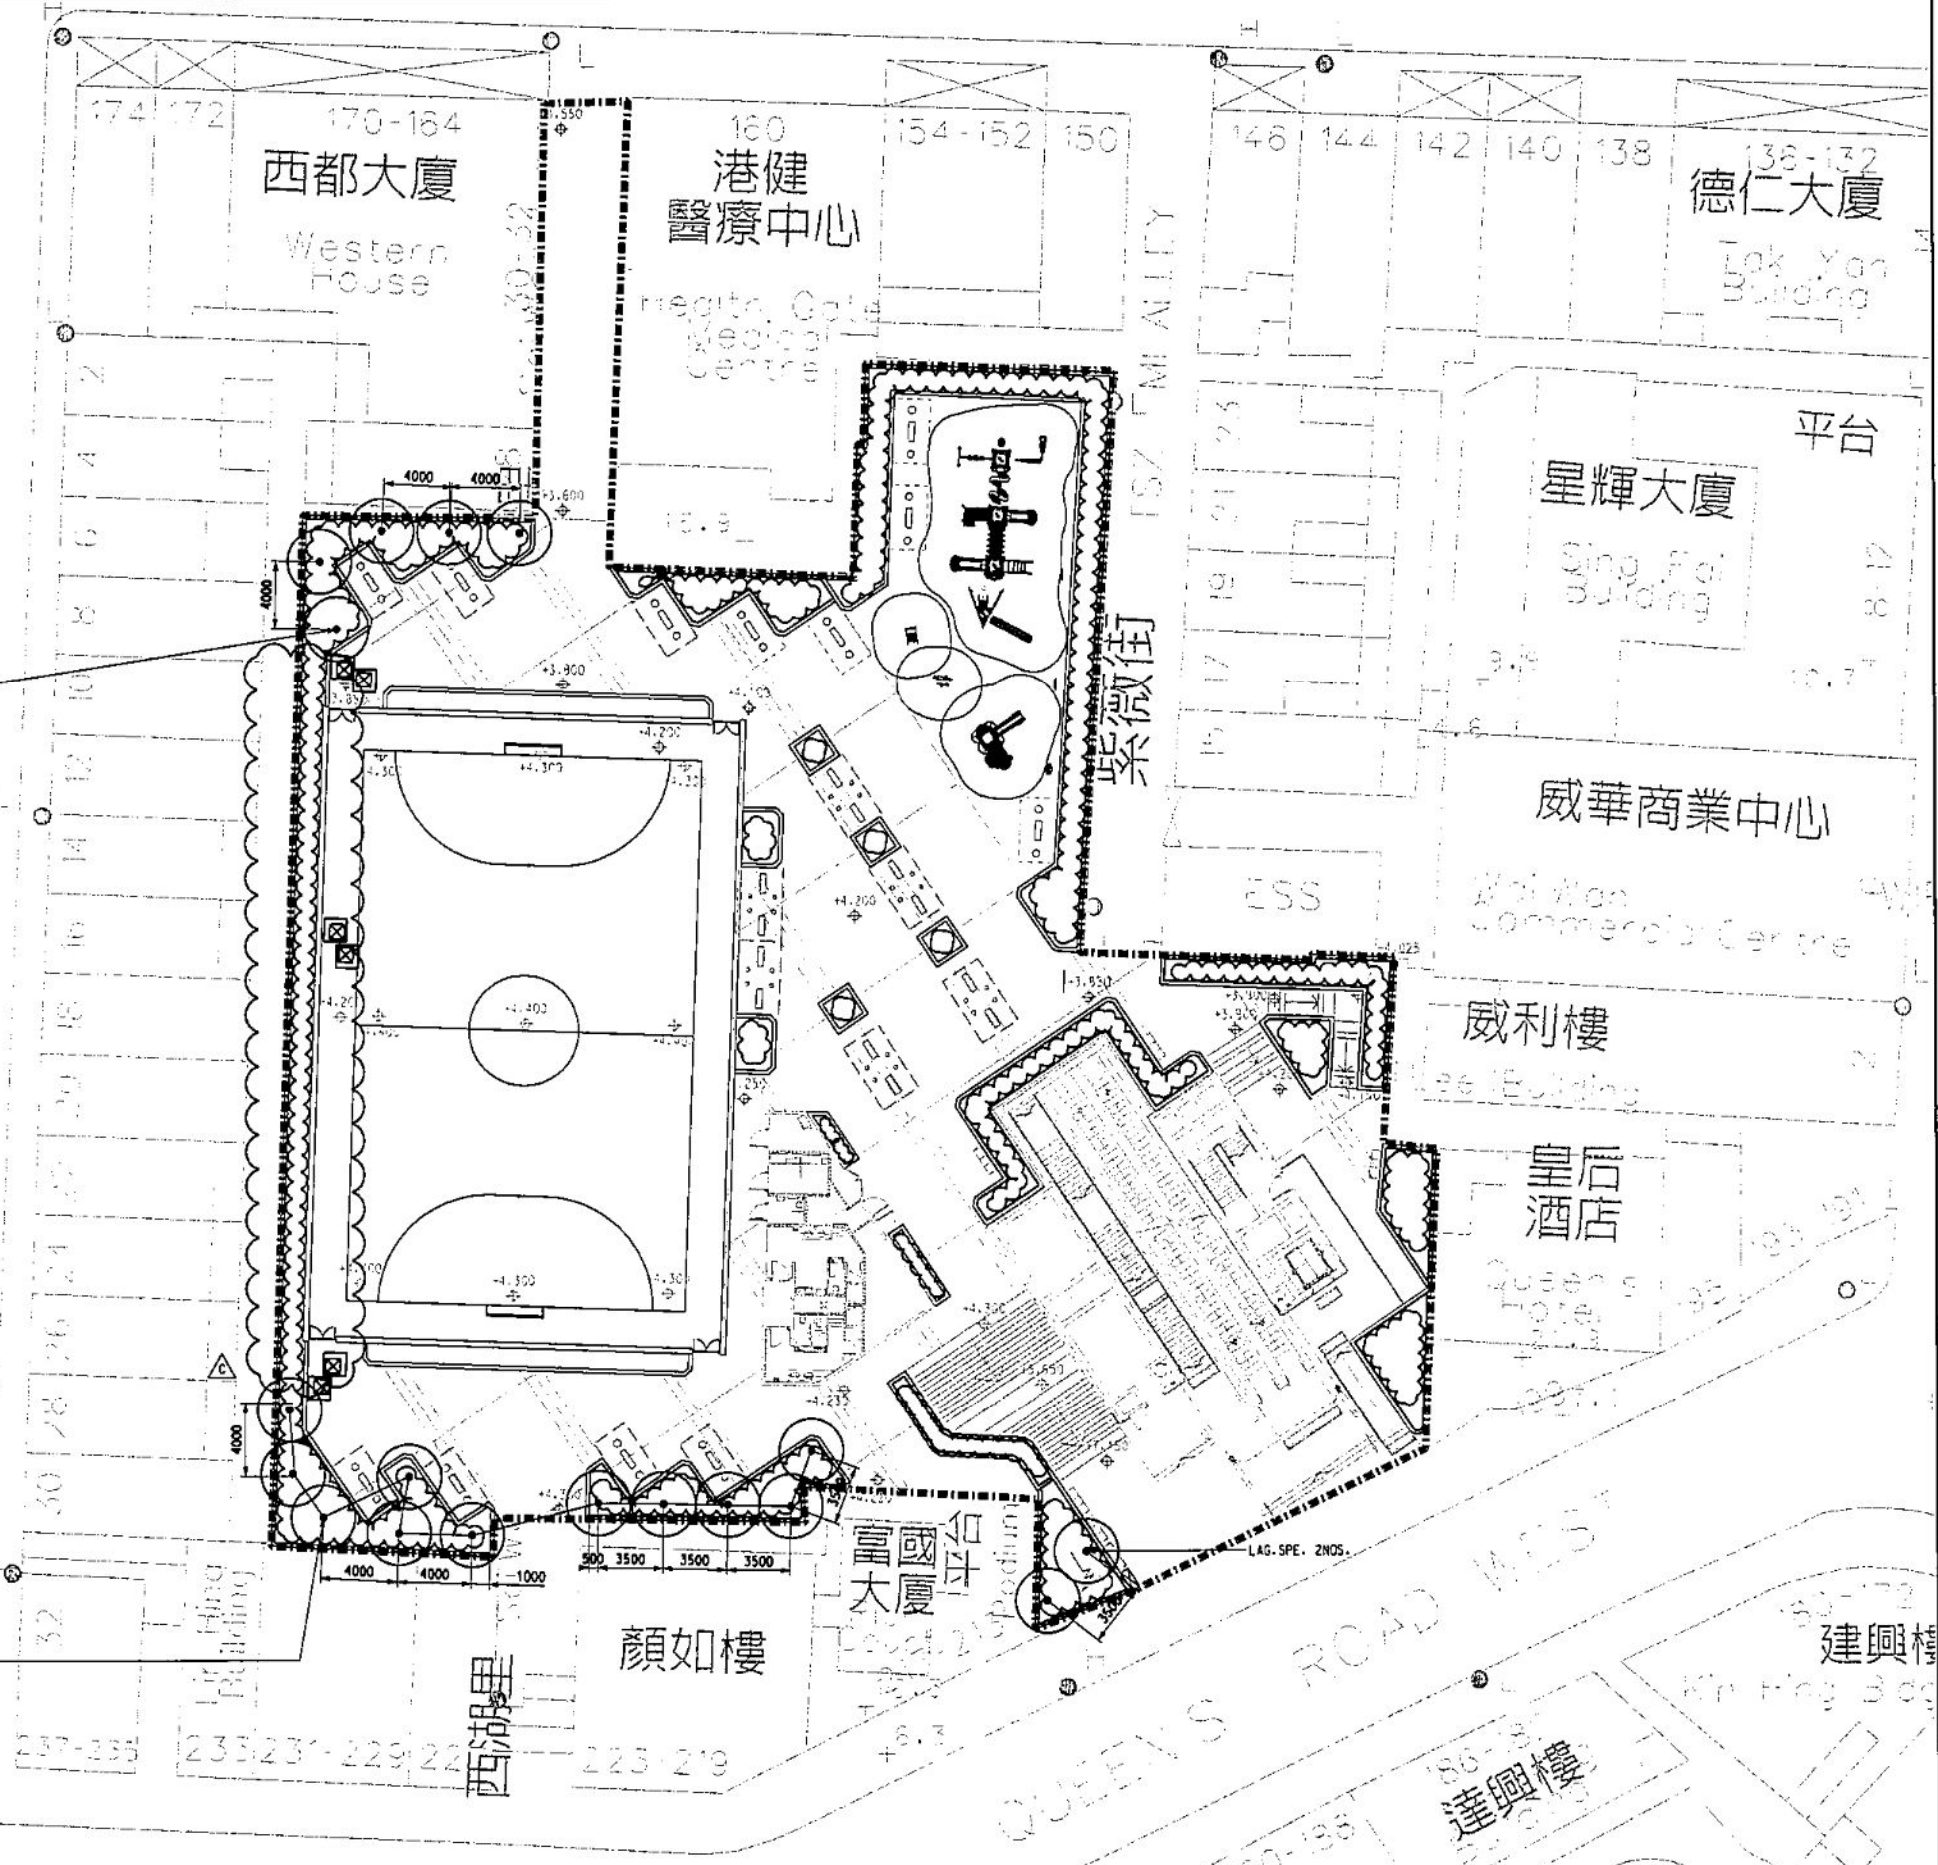

LEGEND:

- BOUNDARY LINE
- COMPENSATION TREE
- SHRUB PLANTING

TYPE 種類	BOTANICAL NAME 學名	CHINESE NAME 中文名稱	STANDARD 規格	SPACING 種植間距	REMARKS 註	QUANTITY 數量
TREE 樹種						
PEL.PTE.	PELTOPHORUM PTEROCARPUM	雙葉豆	HE.ST.	AS SHOWN	100MM TRUNK DIA.	5
JAC.ACU.	JACARANDA ACUTIFOLIA	藍花楸	HE.ST.	AS SHOWN	100MM TRUNK DIA.	11
LAG.SPE.	LAGERSTROEMIA SPECIOSA	大馬路梅	HE.ST.	AS SHOWN	100MM TRUNK DIA.	2

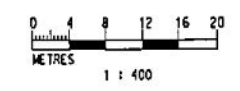

PLOT 010: E:\Microstation\Standard\Printer\Driver\A3 BLACK\BRIE.dwt
 BASE: PRINTED BY: TECH 4/4/2014
 FILENAME: KSKR Project\004 West Island Line\TRA Submission\DRAWING\TCP-REV-C004\SYP-4.TCP_012C.dgn
 Maps reproduced with permission of the Director of Lands, e Hong Kong Government
 330250

REV	DESCRIPTION	BY	DATE	APPROVED
C	UPDATE TRA REPORT	AC	01APR14	GR
B	INCORPORATING GOVERNMENT'S COMMENT	AC	25MAY09	GR
A	C703 TREE REMOVAL APPLICATION	AC	JAN09	GR

DRWN	BEN
DESIGNED	AC
CHECKED	KN
APPROVED	GR
DATE	01/JAN/2009

MTR

WEST ISLAND LINE

ORIGINATOR

Atkins Arup JV

Supported by
Aedas Limited, Widnell Limited,
Kenneth Ng and Associates

CADD REF. OA4_SYP_4_TCP_01.2B.DGN


TITLE

CONTRACT 704
SYP & UNV STATIONS
TREE COMPENSATION PLAN
SAI YING PUN STATION ENTRANCE A1
SAI WOO LANE

SCALE 1 : 400 (A3)

DRAWING NO. OA4/SYP/4/TCP/01.2

REV. C

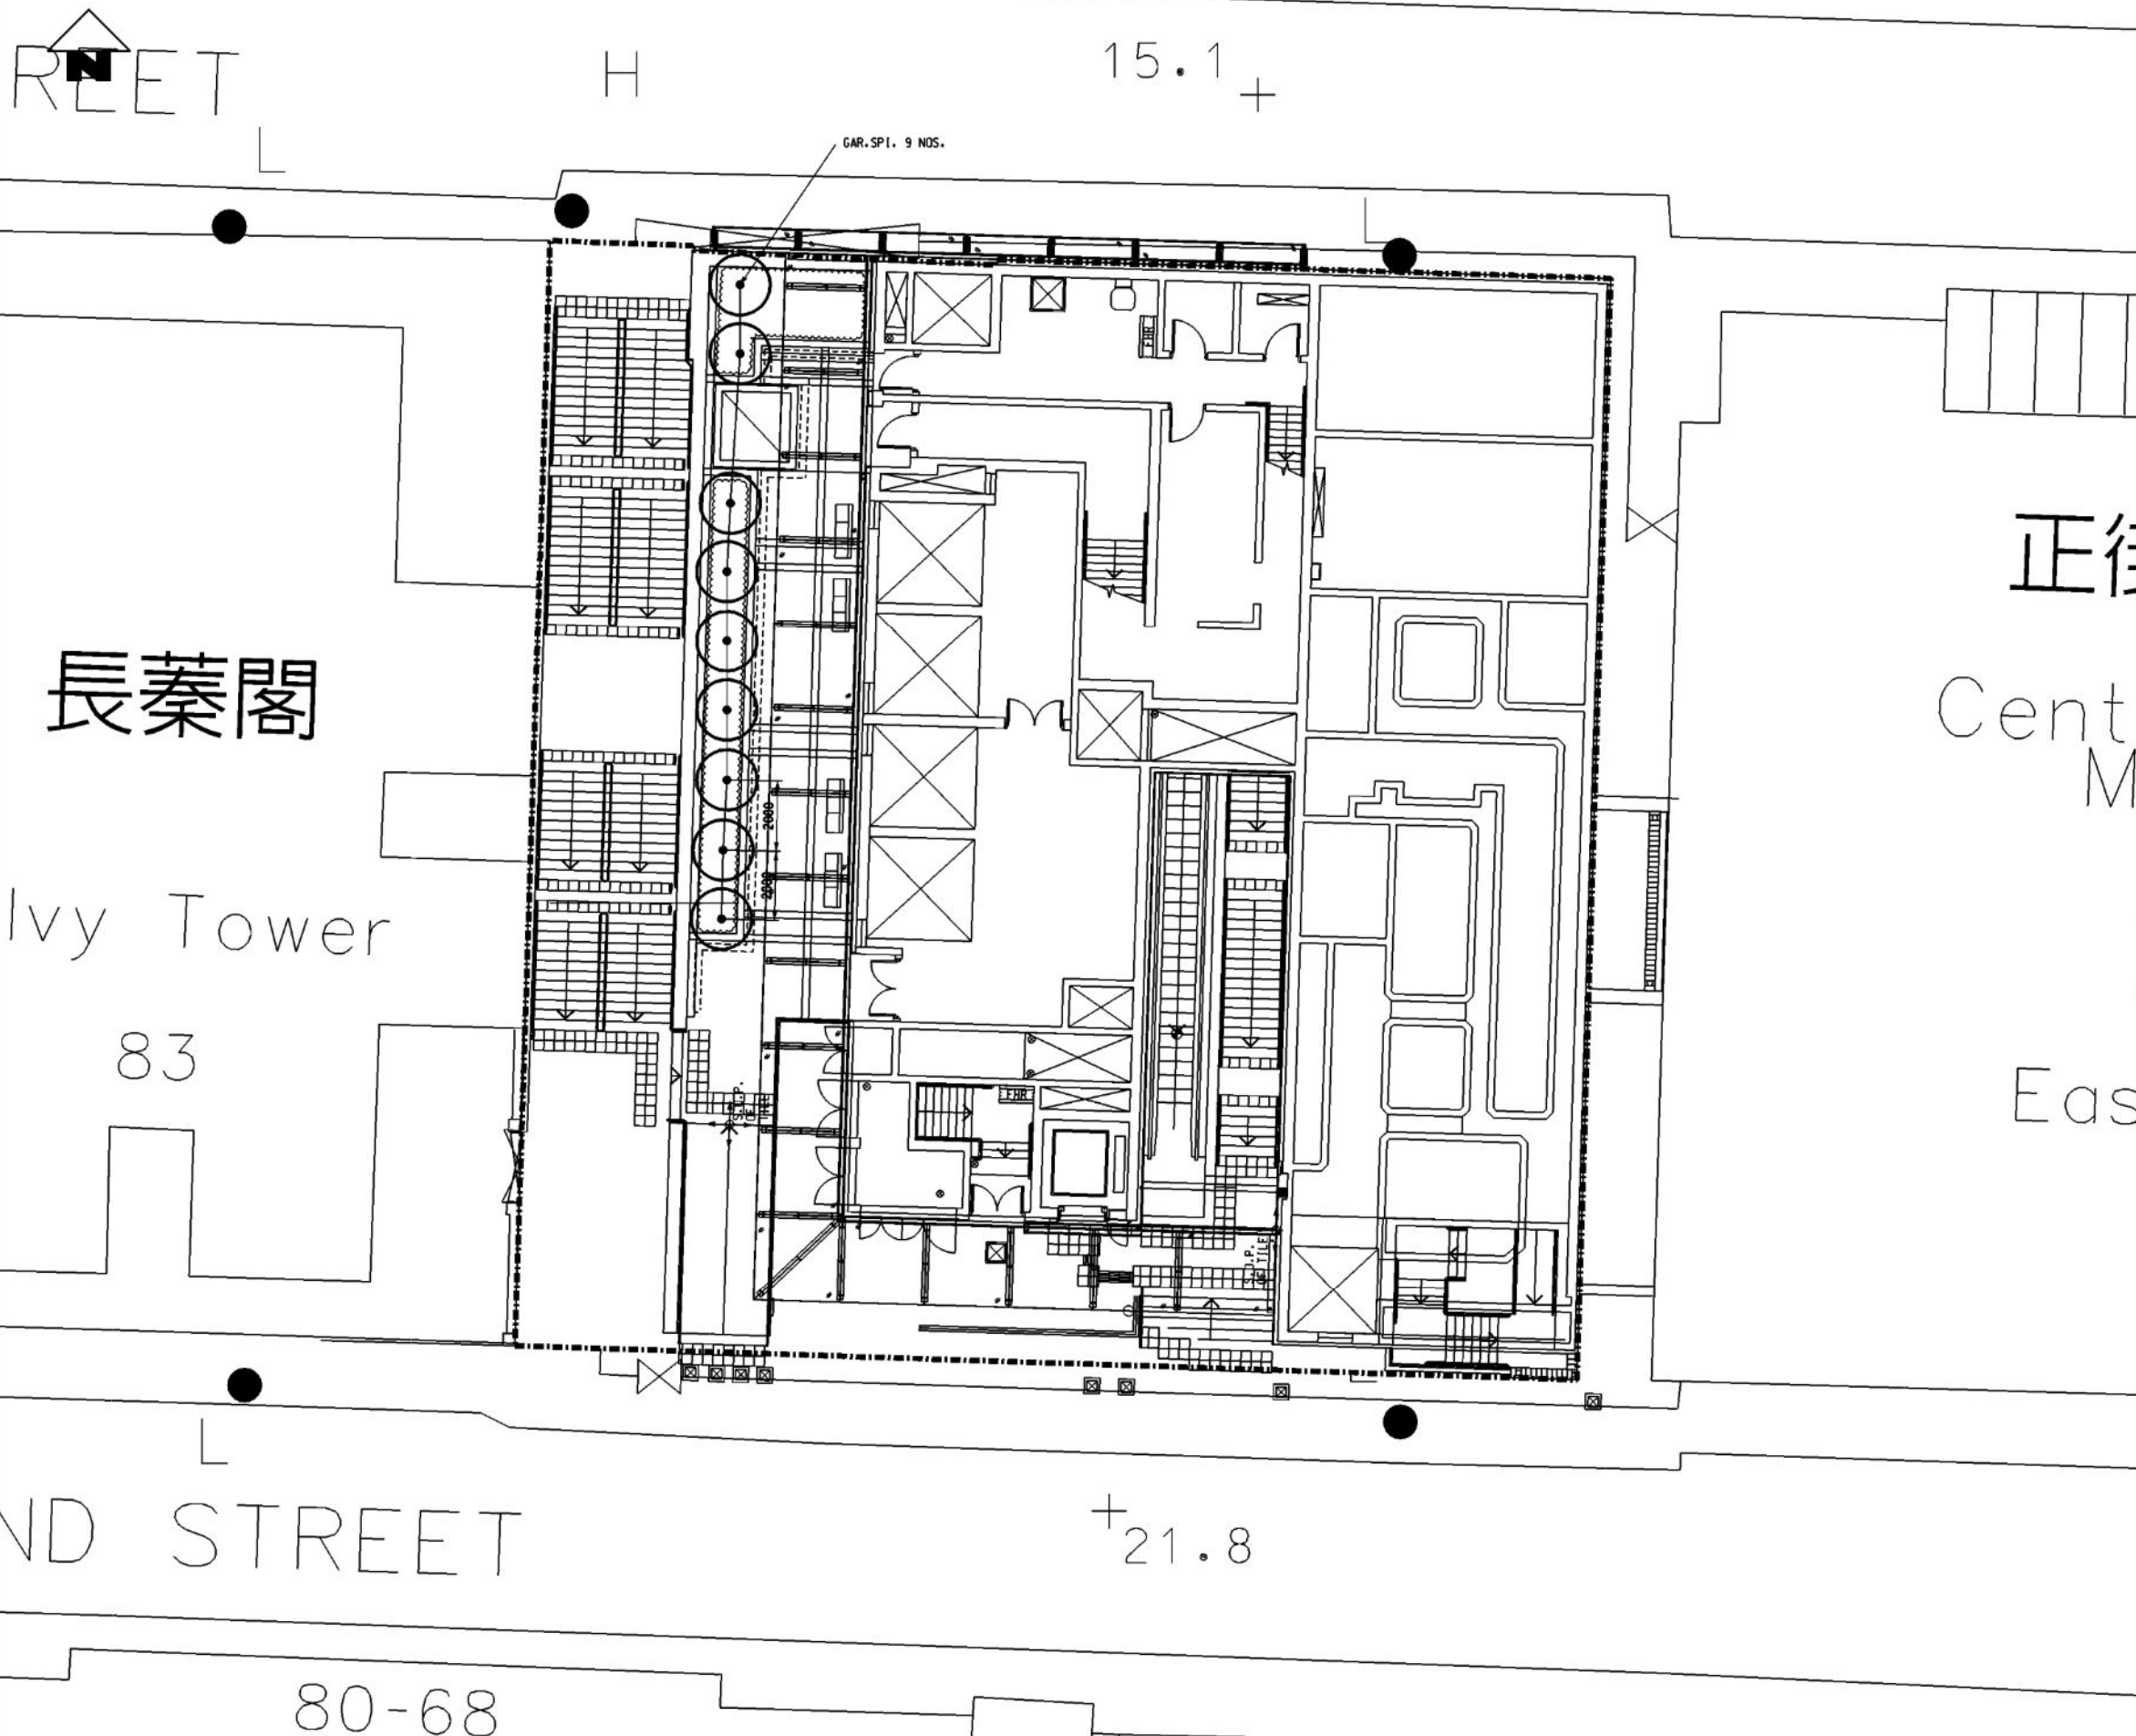


LEGEND:

- BOUNDARY LINE
- COMPENSATION TREE
- SHRUB PLANTING

TYPE	BOTANICAL NAME	CHINESE NAME	STANDARD	SPACING	REMARKS	QUANTITY
種類	學名	中文名稱	規格	種植間距	註	數量
TREE 樹種						
GAR.SPI.	GARCINIA SPICATA	福木	HEAVY ST.	2m	100 mm TRUNK DIA.	9

K:\Microstation Standard\Printer D:\mva3\BLACK\WHITE.dwg
 PLOT DRW: Default PRINTED BY: 4/21/2009 15:08:33
 MODELNAME: K:\Project\001 West Island Line\Tree-compensation plan\trg submission.dwg\001-00-20\04_SYP_3_TCP_01.dgn
 Maps reproduced with permission of the Director of Lands, © Hong Kong Government

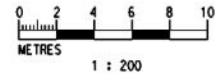


REV	DESCRIPTION	BY	DATE	APPROVED	REV	DESCRIPTION	BY	DATE	APPROVED
C	INCORPORATING GOV. DEPT'S COMMENT	AC	25OCT13	TS					
B	INCORPORATING GOV. DEPT'S COMMENT	AC	25MAY09	GR					
A	C703 TREE REMOVAL APPLICATION	AC	JAN09	GR					

DRAWN: BEN
 DESIGNED: AC
 CHECKED: KN
 APPROVED: GR
 DATE: 01/JAN/2009
MTR
WEST ISLAND LINE
Atkins Arup JV
 Supported by Aedas Limited, Widnell Limited, Kenneth Ng and Associates
 CADD REF.: 0A4_SYP_3_TCP_01C.dgn

CONTRACT 704
SYP & UNV STATIONS
TREE COMPENSATION PLAN
SAI YING PUN STATION ENTRANCE B1/B2
CENTRE STREET MARKET SITTING OUT AREA
 SCALE: 1 : 200 (A3)
 DRAWING NO.: 0A4/SYP/3/TCP/01
 REV: C

Appendix B – Landscape As-built Drawings of the Compensatory Trees of Sai Ying Pun & HKU Station

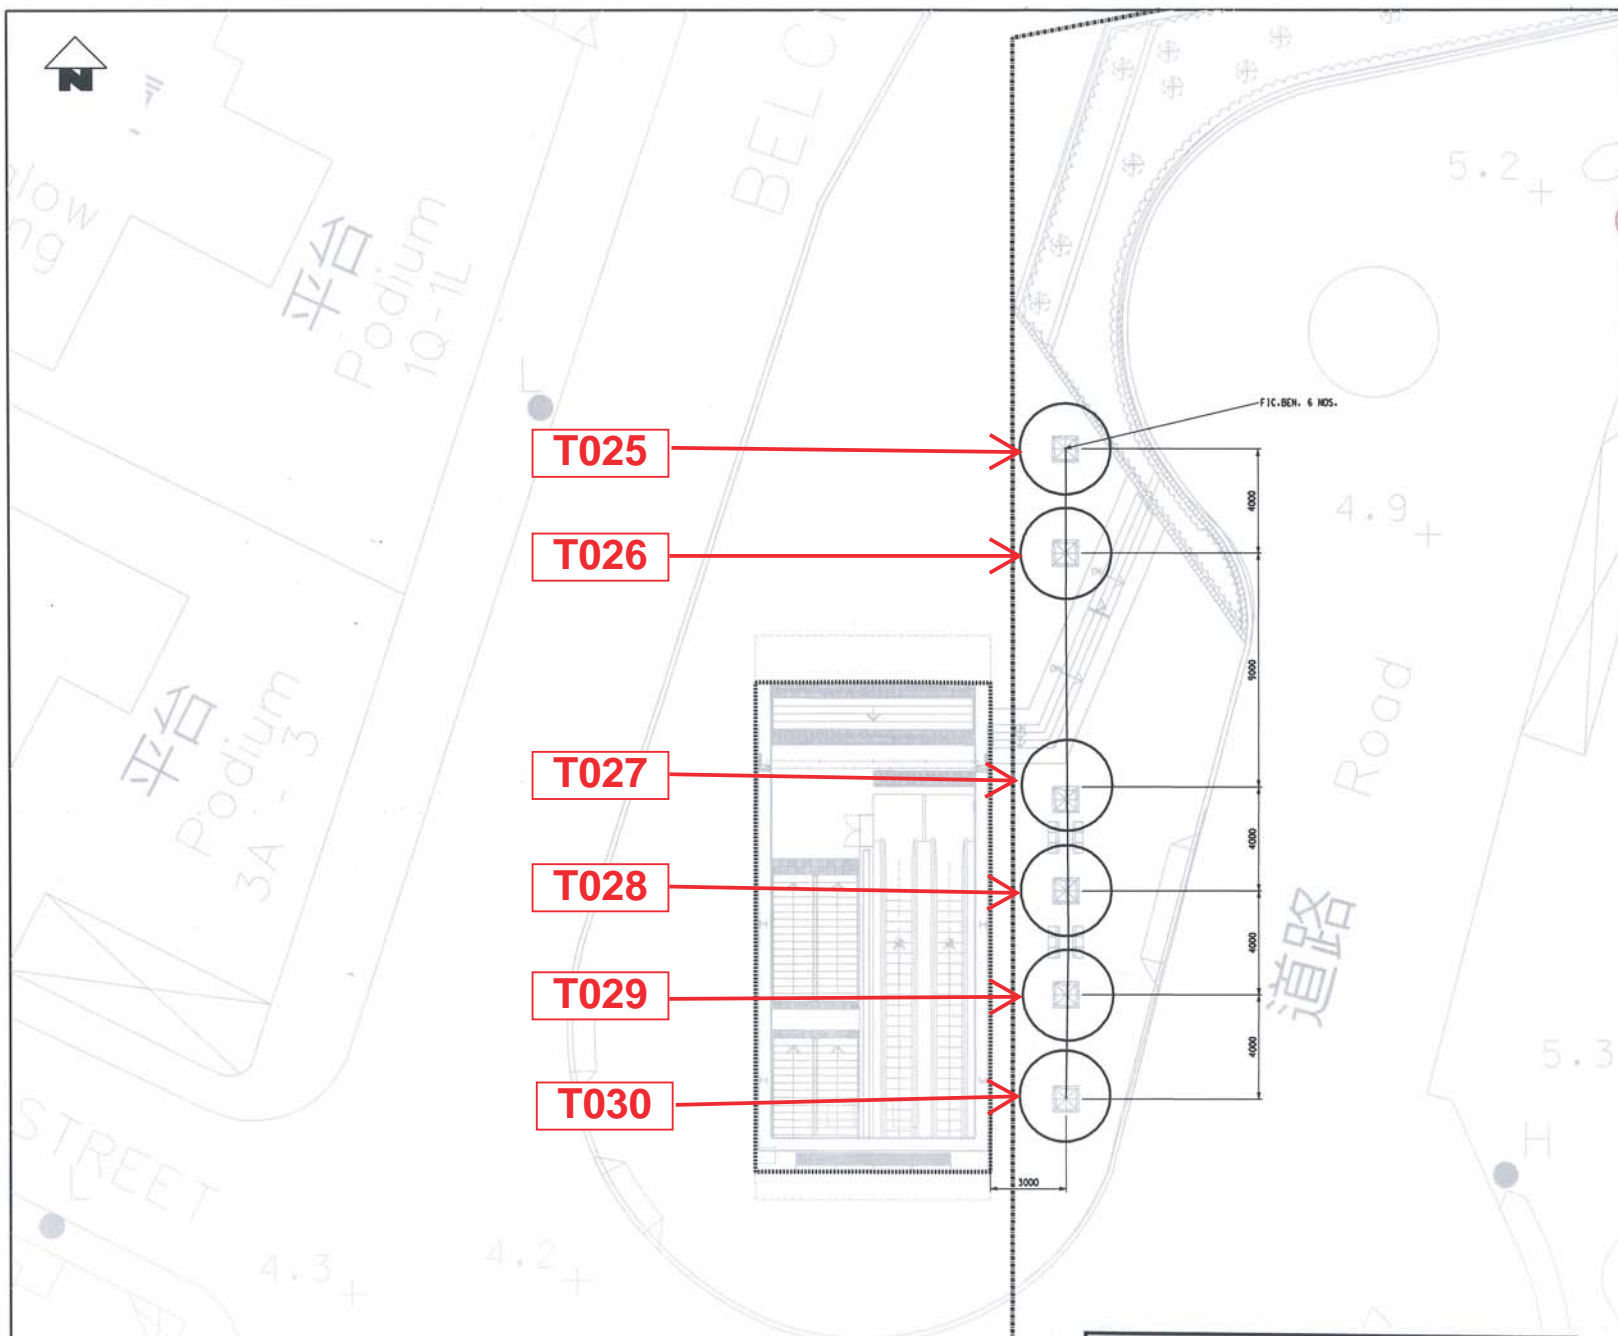

NOTES:
FOR GENERAL NOTE, REFER TO DRAWING NO. T04/W/305/AAJ/AS8/001
LEGEND:
FOR GENERAL LEGEND, REFER TO DRAWING NO. T04/W/305/AAJ/AS8/002 & 003

TYPE	BOTANICAL NAME	CHINESE NAME	STANDARD	SPACING	REMARKS	QUANTITY
種類	學名	中文名稱	規格	種植間距	註	數量
TREE						
FIC-BEN	FIGUS-BENJAMINA	銀絲樹	HE. ST.	AS SHOWN	100 mm TRUNK DIA	6

CIN. CINNAMOMUM
CAM. CAMPHORA 樟樹

T025

T026

T027

T028

T029

T030


FIC-BEN. 6 NOS.



REV	DESCRIPTION	BY	DATE	APPROVED	REV	DESCRIPTION	BY	DATE	APPROVED
	A WORKING DRAWING	AC	15/JAN/10	GR					

DAmS No. DAmS/704/596	Sheet No. 2/3	Rev.
Descriptions: Revise the Tree Types		
Dwg. Ref.: 704/W/305/AAJ/AS8/494 A	Prepared by: AAJV/704/SK 314-2	Date: 12/12/2014
Checked by: RC		

TITLE	CONTRACT 704 SYP & UNV STATIONS PLANTING PLAN (SHEET 1 OF 2) UNIVERSITY STATION ENTRANCE C2 BELCHERS STREET
SCALE	1 : 100 (A1)
DRAWING NO.	T04/W/305/AAJ/AS8/494
REV.	A

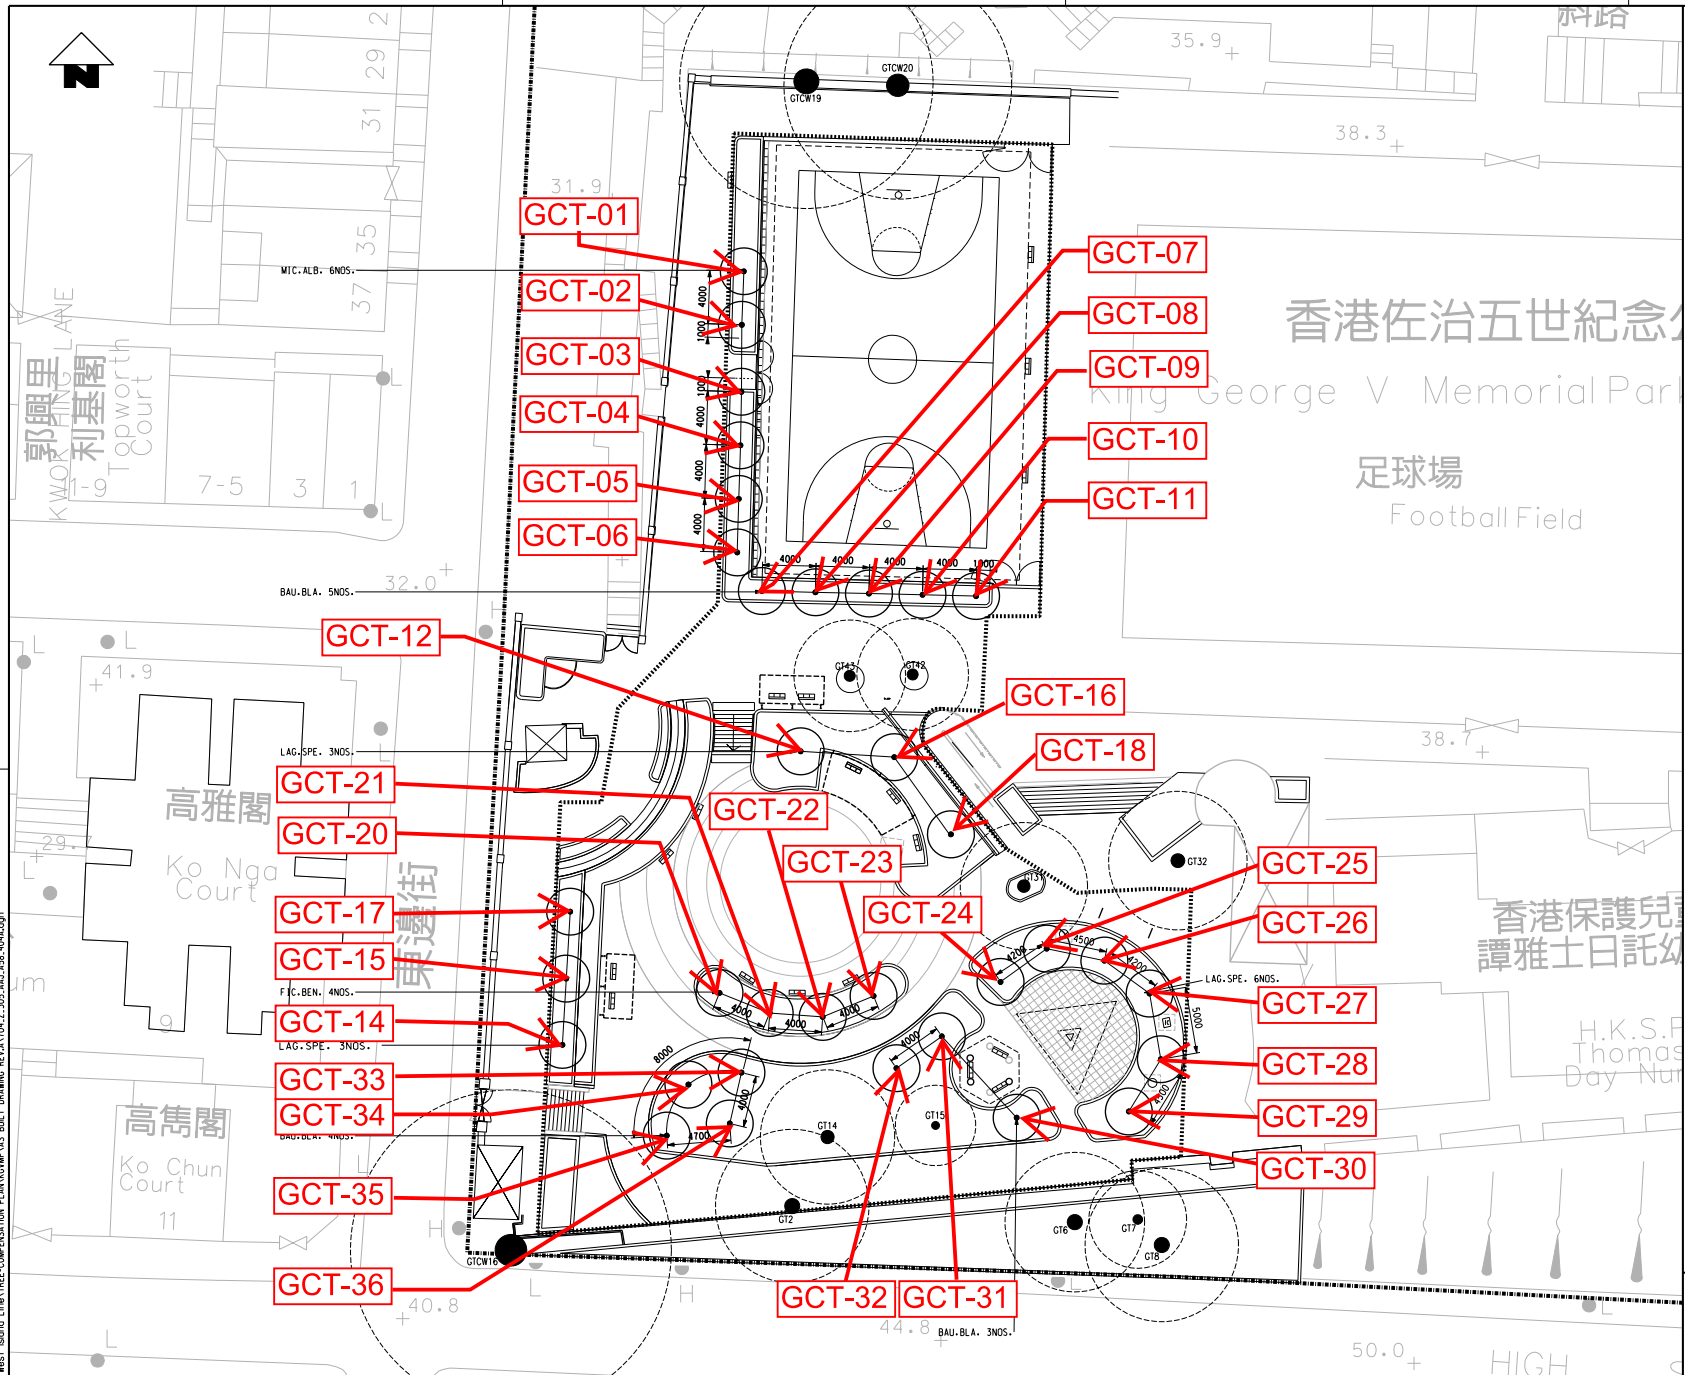

NOTES:
 FOR GENERAL NOTE, REFER TO DRAWING NO. 704/W/305/AAJ/A58/001
LEGEND:
 FOR GENERAL LEGEND, REFER TO DRAWING NO. 704/W/305/AAJ/A58/002 & 003

TYPE 種類	BOTANICAL NAME 學名	CHINESE NAME 中文名稱	STAND- ARD 規格	SPACING 種植間距	REMARKS 註	QUAN- TITY 數量
TREE 樹種	BAU.BLA.	BAUHINIA BLAKEANA	洋紫荊	HE. ST.	AS SHOWN	100MM TRUNK D.I.A. 12
	F.IC.BEN.	FICUS BENJAMINA	菩提樹	HE. ST.	AS SHOWN	100MM TRUNK D.I.A. 4
	LAG.SPE.	LAGERSTROEMIA SPECIOSA	大葉紫薇	HE. ST.	AS SHOWN	100MM TRUNK D.I.A. 12
	MIC.ALB.	MICHELIA ALBA	白蘭	HE. ST.	AS SHOWN	100MM TRUNK D.I.A. 6

香港佐治五世紀念公園
 King George V Memorial Park
 足球場
 Football Field

K:\M\Information Systems\Printer\Printer\A3_Bldg\BMTT\4-
 Model Name: KWK Project\04 West Island Line\TREE-COMPENSATION PLAN\COMPAS BUILT DRAWING_REL\A4_Z_305_AAJ_A58_404.dgn
 FILE NAME: KWK Project\04 West Island Line\TREE-COMPENSATION PLAN\COMPAS BUILT DRAWING_REL\A4_Z_305_AAJ_A58_404.dgn
 DATE: 2016/5/20
 PRINTED BY: action
 PLOT DATE: 2016/5/20
 PLOT BY: action
 MODEL NAME: KWK Project\04 West Island Line\TREE-COMPENSATION PLAN\COMPAS BUILT DRAWING_REL\A4_Z_305_AAJ_A58_404.dgn
 FILE NAME: KWK Project\04 West Island Line\TREE-COMPENSATION PLAN\COMPAS BUILT DRAWING_REL\A4_Z_305_AAJ_A58_404.dgn



MTR
 APPROVED AS-BUILT DRAWING
 Signed: _____ Date: 09/MAY/2016


BY	DATE	APPROVED	REV	DESCRIPTION
A				AS-BUILT DRAWING

DESIGNED	BEN
CHECKED	AC
APPROVED	KN
DATE	03/MAY/2016

MTR
 WEST ISLAND LINE
Atkins Arup JV Supported by Aedas Limited, Widnell Limited, Kenneth Ng and Associates
 CADD REF. 704_Z_305_AAJ_A58_404a.dgn


TITLE
CONTRACT 704
 SYP & HKU STATIONS
 PLANTING PLAN (SHEET 1 OF 2)
 SAI YING PUN STATION
 KING GEORGE MEMORIAL PARK
 SCALE 1 : 200 (A1)
 DRAWING NO. 704/Z/305/AAJ/A58/404
 REV. A

K:\Microstation\Station\Printer\Driver\A3\BLK-A58-424A.dwg
 PLOTTED BY: HONG KONG RAILWAY CORPORATION PLANNING & BUILDING
 DATE: 09/MAY/2016 10:44:48 AM
 PROJECT: WEST ISLAND LINE STATION SYP & UNV STATIONS
 DRAWING: WEST ISLAND LINE STATION SYP & UNV STATIONS ENTRANCE A1
 SHEET: 704/Z/305/AAJ/A58/424A FOR EPD.dgn

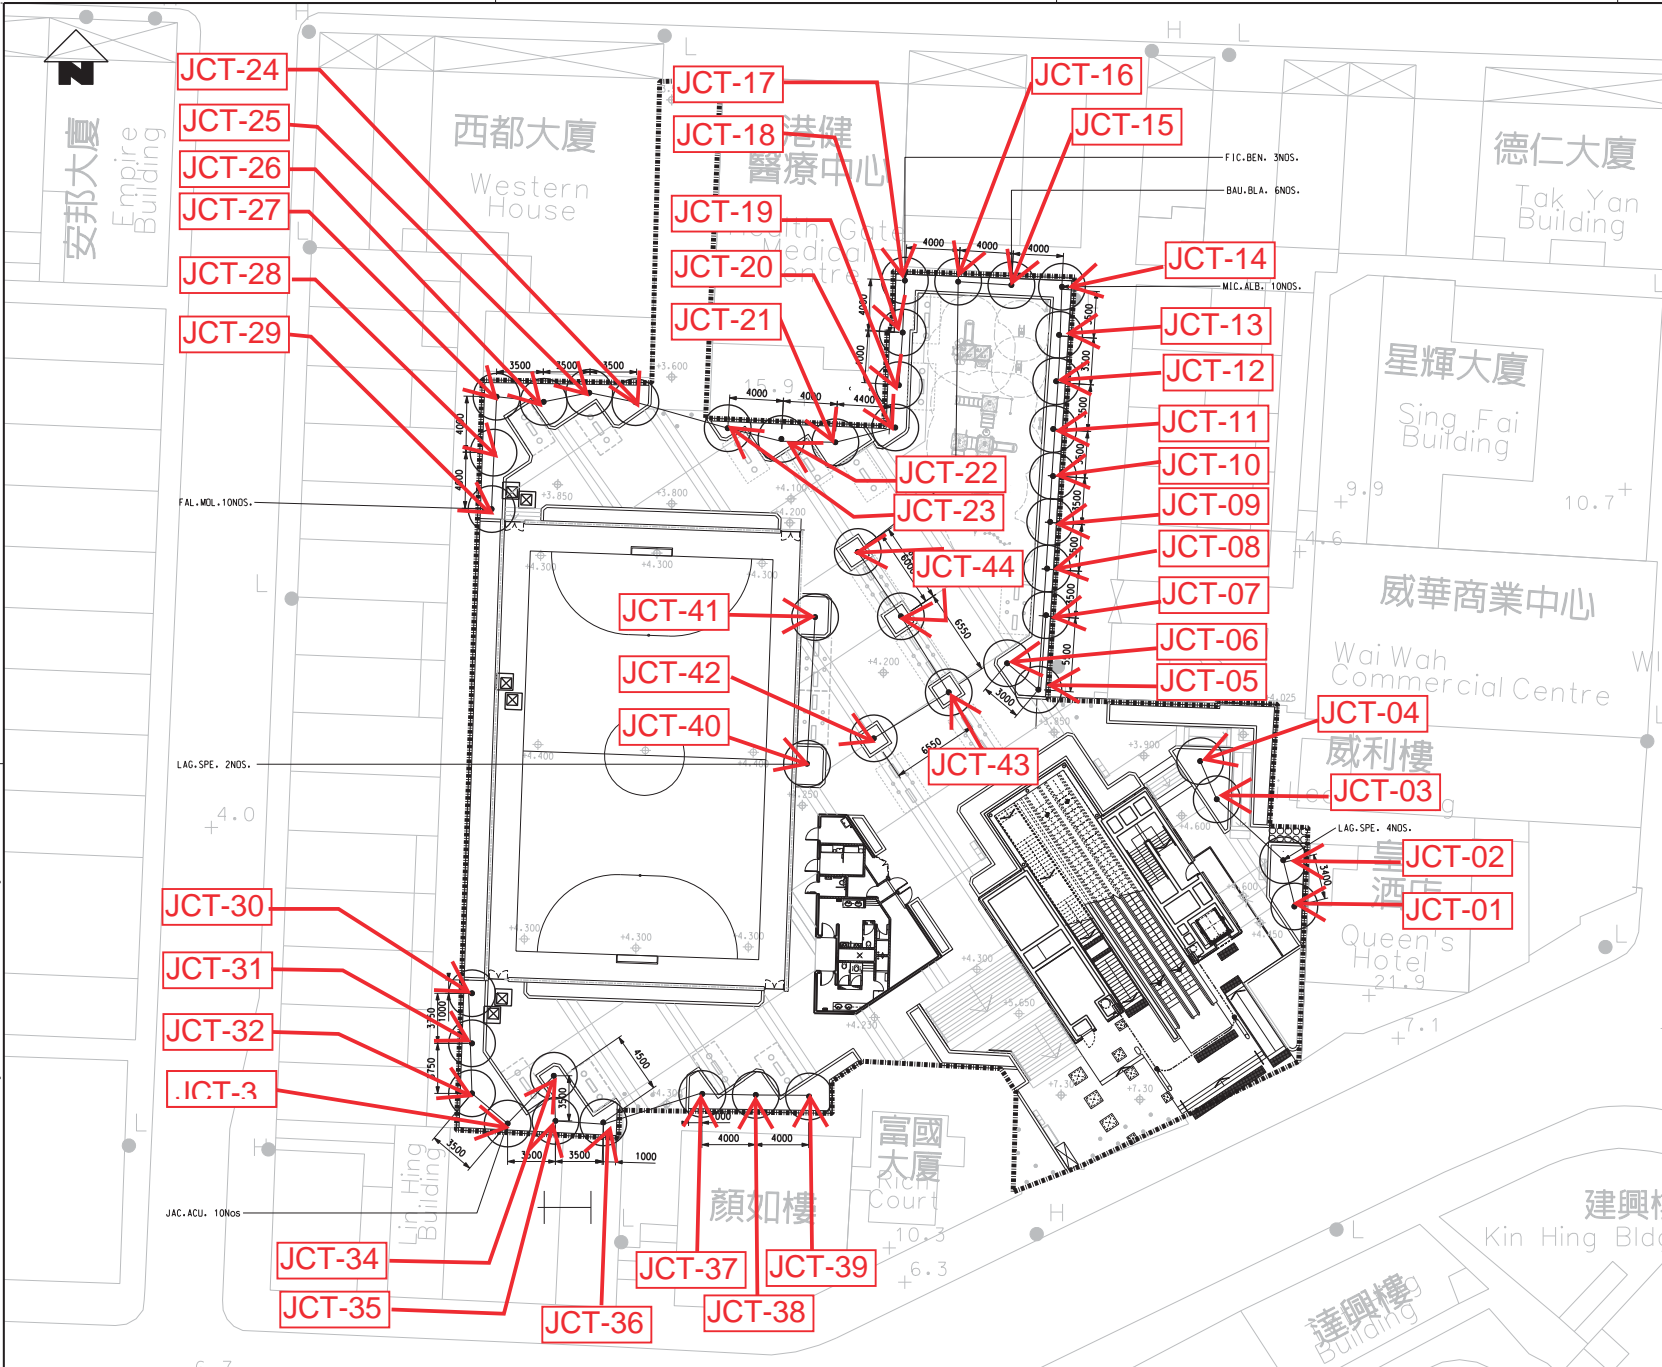

NOTES:
 FOR GENERAL NOTE, REFER TO DRAWING NO. 704/W/305/AAJ/A58/001
LEGEND:
 FOR GENERAL LEGEND, REFER TO DRAWING NO. 704/W/305/AAJ/A58/002 & 003

TYPE 種類	BOTANICAL NAME 學名	CHINESE NAME 中文名稱	STANDARD 規格	SPACING 種植間距	REMARKS 註	QUANTITY 數量
TREE 樹類						
BAU.BLA.	BAUHINIA BLAKEANA	洋紫荊	HE.ST.	AS SHOWN	100MM TRUNK DIA.	6
FIC.BEN.	FICUS BENJAMINA	金絲榕	HE.ST.	AS SHOWN	100MM TRUNK DIA.	3
FAL.MOL.	FALCATA MOLLUCANA	南洋楸	HE.ST.	AS SHOWN	100MM TRUNK DIA.	10
JAC.ACU.	JACARANDA ACUTIFOLIA	藍花楸	HE.ST.	AS SHOWN	100MM TRUNK DIA.	10
LAG.SPE.	LAGERSTROEMIA SPECIOSA	大馬路紫葳	HE.ST.	AS SHOWN	100MM TRUNK DIA.	6
MIC.ALB.	MICHELIA ALBA	白蘭	HE.ST.	AS SHOWN	100MM TRUNK DIA.	10

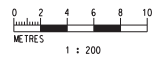

APPROVED AS-BUILT DRAWING
 Signed: _____ Date: 09/MAY/2016

REV	DESCRIPTION	BY	DATE	APPROVED	REV	DESCRIPTION	BY	DATE	APPROVED
A	AS-BUILT DRAWING								

DRAWN	BEN
DESIGNED	AC
CHECKED	KN
APPROVED	GR
DATE	13/NOV/2009

WEST ISLAND LINE
Atkins Arup JV Supported by Aecas Limited, Widnell Limited, Kenneth Ng and Associates
 CADD REF. 704_Z_305_AAJ_A58_424A FOR EPD.dgn

CONTRACT 704
SYP & UNV STATIONS
 PLANTING PLAN (SHEET 1 OF 2)
 SAI YING PUN STATION ENTRANCE A1
 SAI WOO LANE
 SCALE 1 : 200 (A1) DRAWING NO. 704/Z/305/AAJ/A58/424 REV. A

REET

H

15.1 +

GAR. SPI. 9 NOS.

SYP-01
SYP-02

SYP-03
SYP-04

SYP-05
SYP-06

SYP-07
SYP-08

SYP-09

CABLE DRAW PIT REFER TO ENGINEER'S DRAWING

長泰閣

Ivy Tower

83

MTR ENTRANCE

STATION LAYOUT REFER TO LATEST VERSION OF ARCHITECT'S DWG.

ENTRANCE PAVING, TACTILE, STEP, HANDRAIL DETAIL REFER TO LATEST VERSION OF ARCHITECT'S DWG.

+21.8

正街

Centre Market

East Street

80-68

Plot: 017; Rev: 1; Date: 03/05/2016; File Name: C:\Users\p1044\OneDrive\Documents\PROJECTS\COMPLETION PLANS\SAI YING PUN STATION ENTRANCE B1/B2\80-68.dgn

NOTES:
FOR GENERAL NOTE, REFER TO DRAWING NO. 704/W/305/AAJ/A58/001
LEGEND:
FOR GENERAL LEGEND, REFER TO DRAWING NO. 704/W/305/AAJ/A58/002 & 003

TYPE	BOTANICAL NAME	CHINESE NAME	STANDARD	SPACING	REMARKS	QUANTITY
TREE	學名	中文名稱	規格	種植間距	註	數量
GAR.SPI.	GARCINIA SPICATA	福木	HE.ST.	2000mm	3000Hx1750S x100 mm TRUNK DIA. CONTAINER GROWN	9

MTR
APPROVED AS-BUILT DRAWING
Signed: [Signature] Date: 03/MAY/2016


DRAWN	BEN
DESIGNED	AC
CHECKED	KN
APPROVED	SH
DATE	03/MAY/2016


DO NOT SCALE DRAWINGS. ALL DIMENSIONS SHALL BE VERIFIED ON SITE.
© ATKINS ARUP JV 2016. ALL RIGHTS RESERVED. NO REPRODUCTION OR TRANSMISSION OF THIS DOCUMENT IS PERMITTED WITHOUT THE WRITTEN CONSENT OF THE MTR CORPORATION LIMITED.

MTR
WEST ISLAND LINE
Originator: **Atkins Arup JV**
Supported by Aecis Limited, Widnell Limited, Kenneth Ng and Associates
CADD REF. 704_Z_305_AAJ_A58_414A.dgn

TITLE: **CONTRACT 704**
SYP & UNV STATIONS
PLANTING PLAN (SHEET 1 OF 2)
SAI YING PUN STATION ENTRANCE B1/B2
CENTRE STREET MARKET WEST BLOCK

SCALE: 1 : 100 (A1)
DRAWING NO.: 704/Z/305/AAJ/A58/414
REV. A

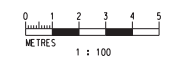

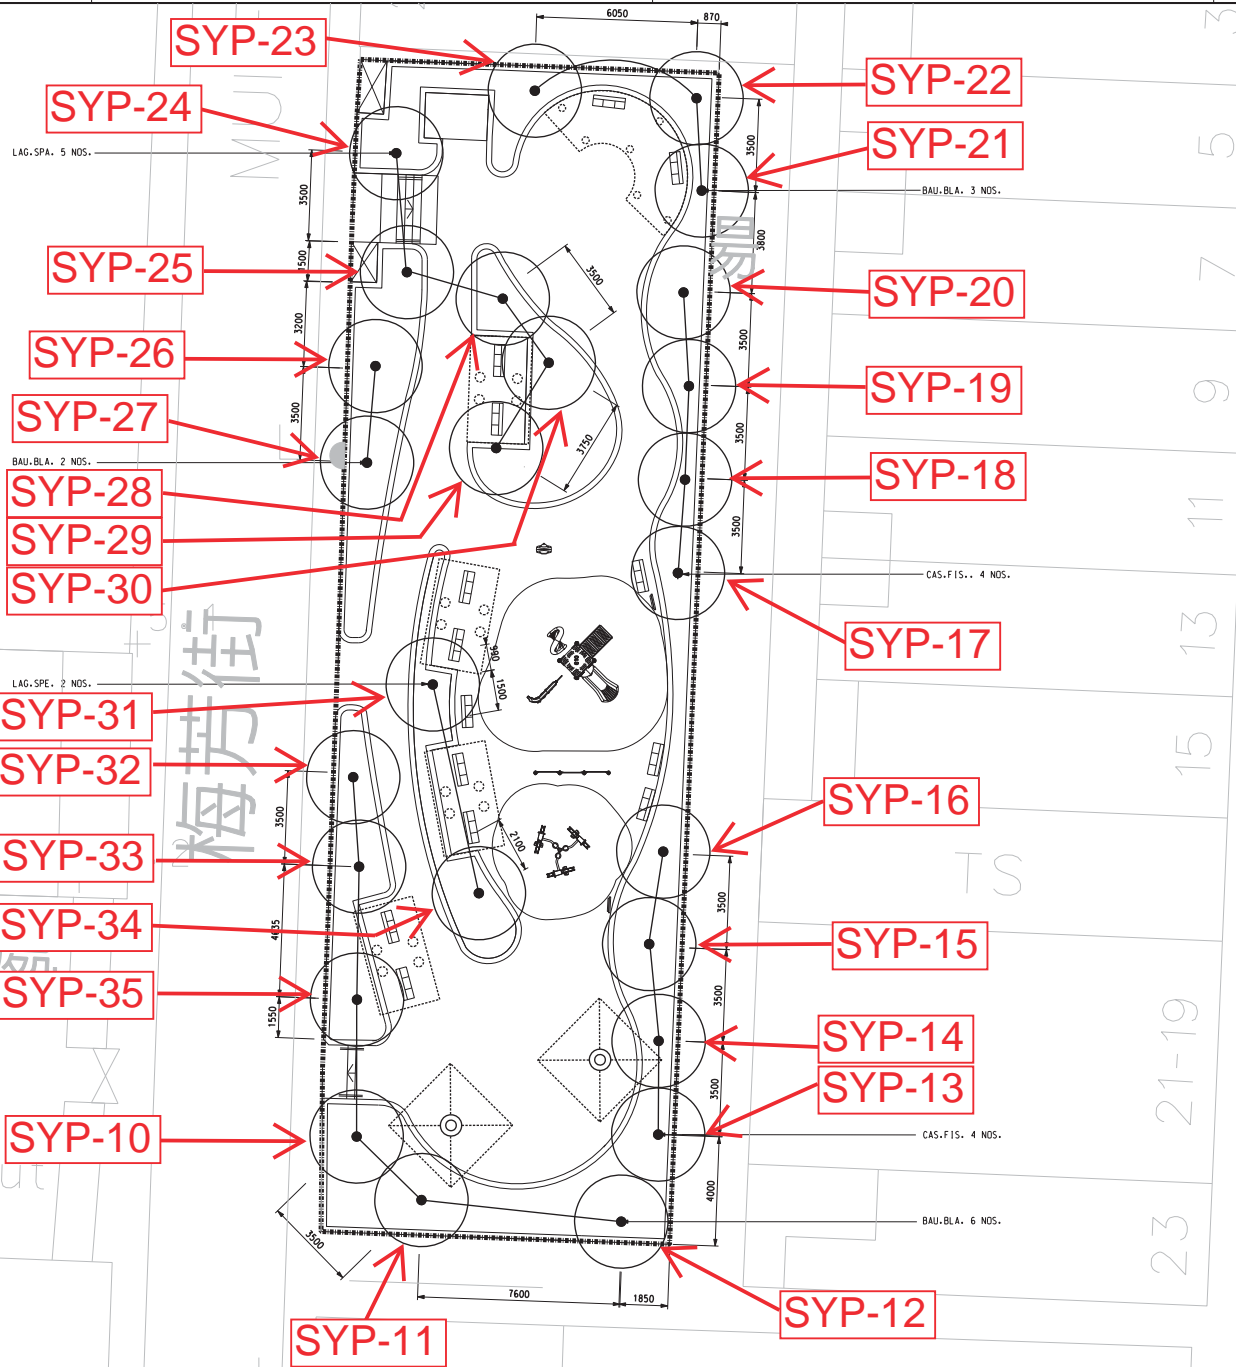


NOTES:
FOR GENERAL NOTE, REFER TO DRAWING NO. 704/W/305/AAJ/A58/001

LEGEND:
FOR GENERAL LEGEND, REFER TO DRAWING NO. 704/W/305/AAJ/A58/002 & 003

TYPE	BOTANICAL NAME	CHINESE NAME	STANDARD	SPACING	REMARKS	QUANTITY
樹種	學名	中文名稱	規格	種植間距	註	數量
BAU.BLA.	BAUHINIA BLAKEANA	洋紫荊	HE-ST.	AS SHOWN	100 mm TRUNK DIA.	11
CAS.FIS.	CASSIA FISTULA	鴨腳木	HE-ST.	AS SHOWN	100 mm TRUNK DIA.	8
LAG.SPE.	LAGERSTROEMIA SPECIOSA	大葉紫薇	HE-ST.	AS SHOWN	100 mm TRUNK DIA.	7

R:\Microstation\Stender\Printer_Driver\A3_BLACK_WHITE.dwg
 PLOT BY: ...
 PRINTED BY: ...
 FILE NAME: ...
 DATE: ...
 PROJECT: ...
 DRAWING NO.: 704/Z/305/AAJ/A58/464.dgn

3
5
7
9
11
13
15
21-19
23

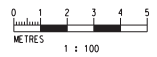

MTR
APPROVED AS-BUILT DRAWING
Signed: _____ Date 03/MAY/2016

REV	DESCRIPTION	BY	DATE	APPROVED	REV	DESCRIPTION
A	AS-BUILT DRAWING					

DRAWN	BEN
DESIGNED	AC
CHECKED	KN
APPROVED	GR
DATE	03/MAY/2016

MTR
WEST ISLAND LINE
ORIGINATOR
Atkins Arup JV
Supported by
Aedas Limited, Widnell Limited,
Kenneth Ng and Associates

TITLE
CONTRACT 704
SYP & UNV STATIONS
PLANTING PLAN (SHEET 1 OF 2)
SAI YING PUN STATION
MUJI FONG STREET CHILDREN'S PLAY GROUND & PUBLIC TOILET

SCALE 1 : 100 (A1) DRAWING NO. 704/Z/305/AAJ/A58/464 REV. A

Appendix C – Photographic Record of Compensatory Trees during Inspection



T001



T002

Photographic Record for Landscape Auditing of Compensatory Planting of HKU and Sai Ying Pun Station dated 31 March 2016

Hill Road Rest Garden (HKU Station Exit B2)



T003



T004



T005



T006

Photographic Record for Landscape Auditing of Compensatory Planting of HKU and Sai Ying Pun Station dated 31 March 2016

Hill Road Rest Garden (HKU Station Exit B2)



T007



T008



T009



T010

Photographic Record for Landscape Auditing of Compensatory Planting of HKU and Sai Ying Pun Station dated 31 March 2016

Hill Road Rest Garden (HKU Station Exit B2)



T011



T012



T013



T014

Photographic Record for Landscape Auditing of Compensatory Planting of HKU and Sai Ying Pun Station
dated 31 March 2016
Hill Road Rest Garden (HKU Station Exit B2)




T015



T016



T017

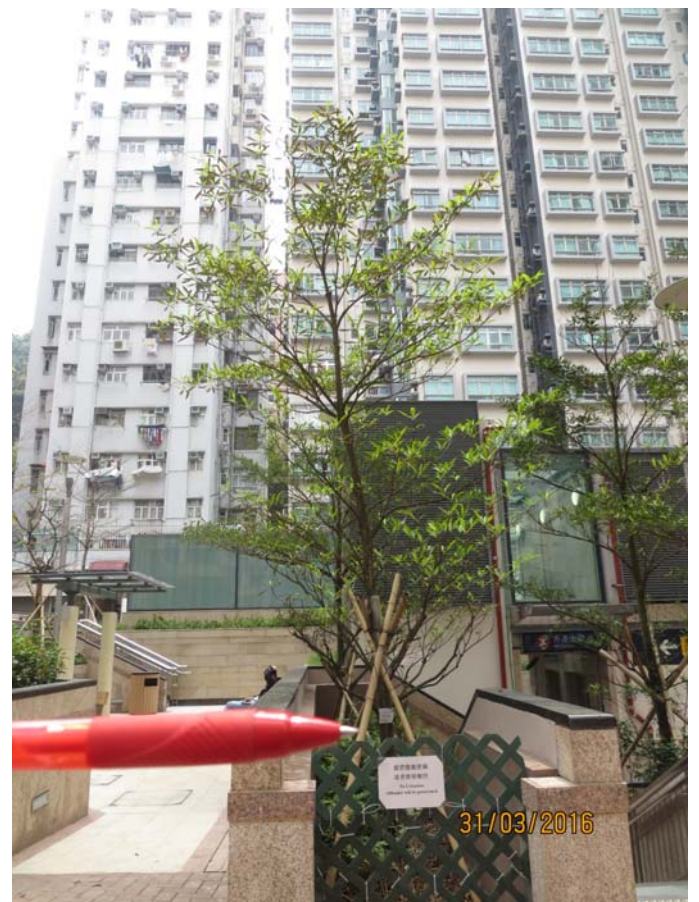

T018

Photographic Record for Landscape Auditing of Compensatory Planting of HKU and Sai Ying Pun Station
dated 31 March 2016
Hill Road Rest Garden (HKU Station Exit B2)



T019



T020



T021



T022

Photographic Record for Landscape Auditing of Compensatory Planting of HKU and Sai Ying Pun Station dated 31 March 2016
Hill Road Rest Garden (HKU Station Exit B2)



T023



T024

Photographic Record for Landscape Auditing of Compensatory Planting of HKU and Sai Ying Pun Station
dated 31 March 2016
Pok Fu Lam Road (HKU Station Exit C1)



CT1



CT2




CT3



CT4



CT5

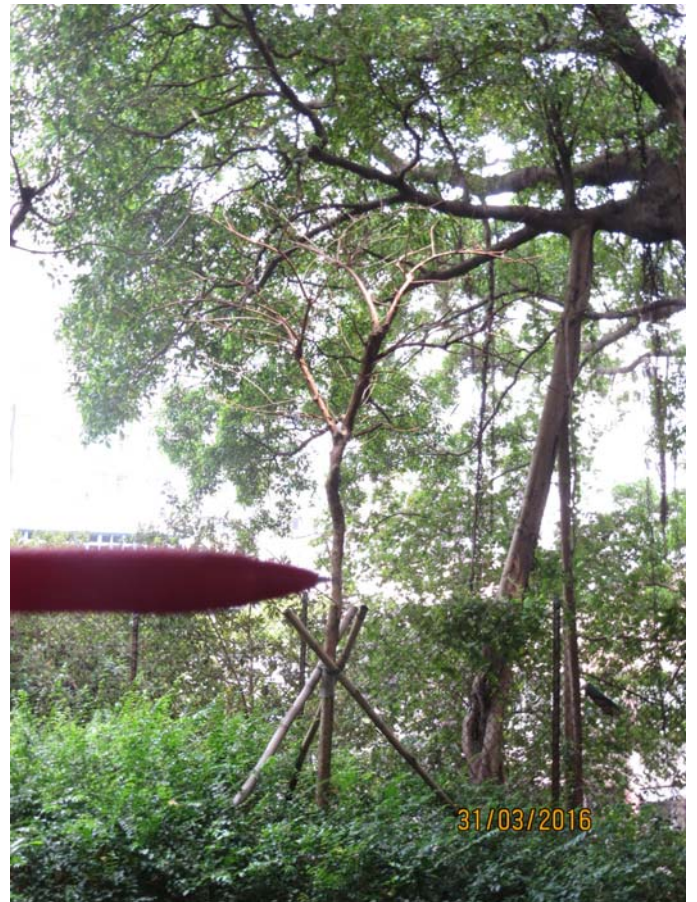

CT6



CT7



CT8

Photographic Record for Landscape Auditing of Compensatory Planting of HKU and Sai Ying Pun Station
dated 31 March 2016
Pok Fu Lam Road (HKU Station Exit C1)



CT9



CT10



CT11



CT12

Photographic Record for Landscape Auditing of Compensatory Planting of HKU and Sai Ying Pun Station dated 31 March 2016
Pok Fu Lam Road (HKU Station Exit C1)



CT13



CT14



CT15



CT16

Photographic Record for Landscape Auditing of Compensatory Planting of HKU and Sai Ying Pun Station
dated 31 March 2016
Pok Fu Lam Road (HKU Station Exit C1)




CT17



CT18



CT19

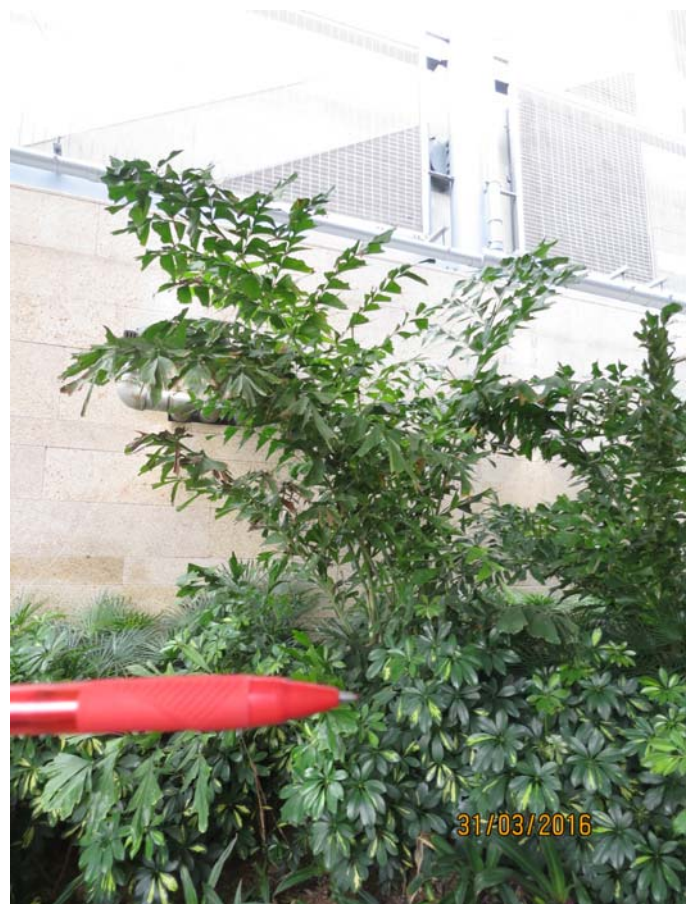


CT20

Photographic Record for Landscape Auditing of Compensatory Planting of HKU and Sai Ying Pun Station
dated 31 March 2016
Belcher's Street (HKU Station Exit C2)



T025

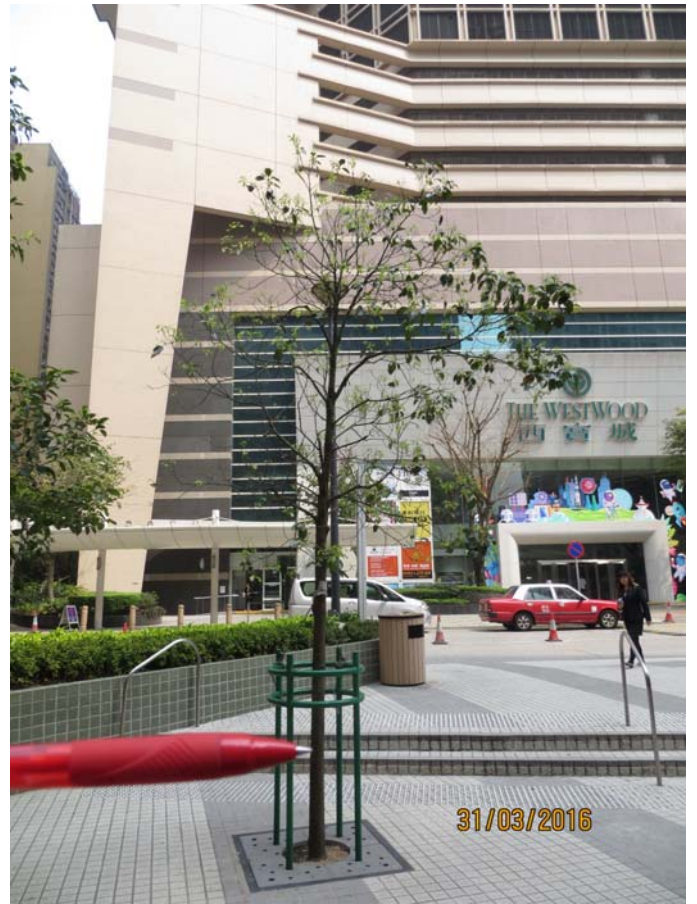

T026



T027



T028

Photographic Record for Landscape Auditing of Compensatory Planting of HKU and Sai Ying Pun Station
dated 31 March 2016
Belcher's Street (HKU Station Exit C2)



T029



T030

Photographic Record for Landscape Auditing of Compensatory Planting of HKU and Sai Ying Pun Station
dated 31 March 2016
King George V Memorial Park




GCT01



GCT02



GCT03

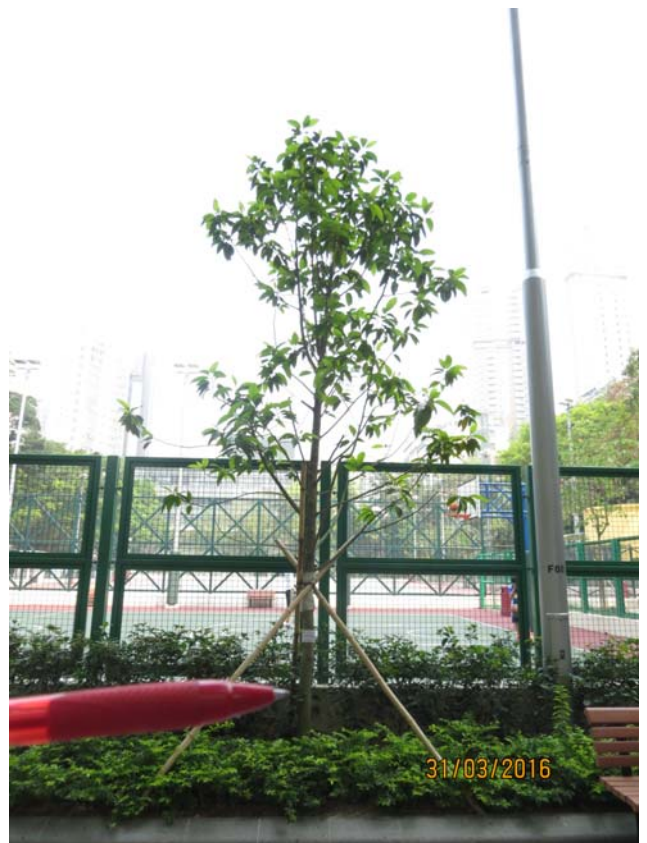

GCT04

Photographic Record for Landscape Auditing of Compensatory Planting of HKU and Sai Ying Pun Station
dated 31 March 2016
King George V Memorial Park



GCT05



GCT06



GCT07



GCT08



GCT09



GCT10



GCT11




GCT12

Photographic Record for Landscape Auditing of Compensatory Planting of HKU and Sai Ying Pun Station
dated 31 March 2016
King George V Memorial Park




GCT13_Missing

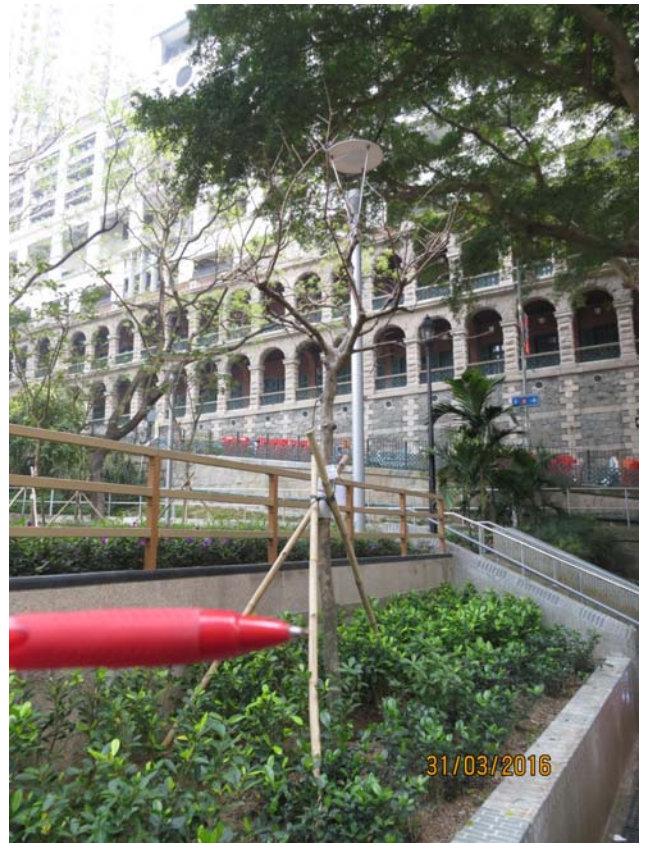

GCT14



GCT15

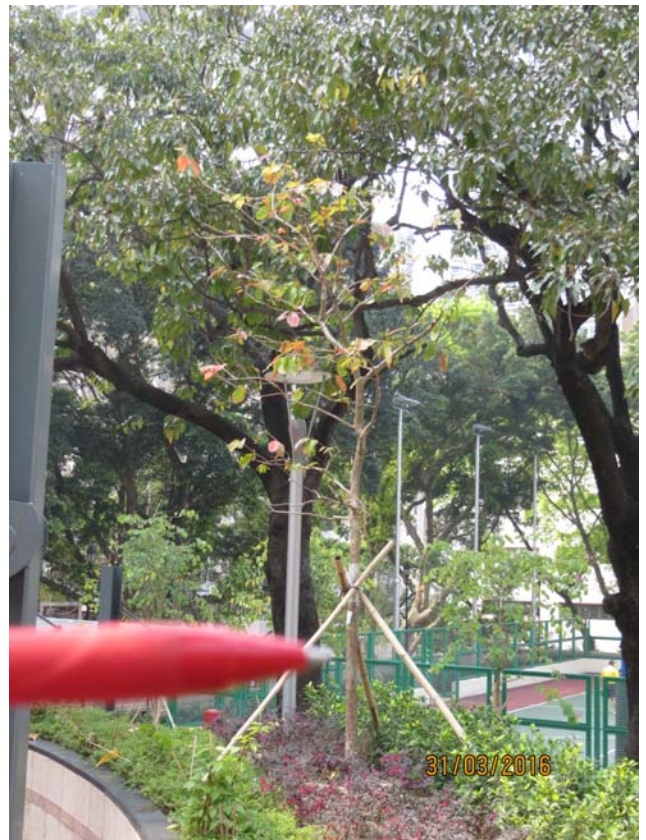

GCT16

Photographic Record for Landscape Auditing of Compensatory Planting of HKU and Sai Ying Pun Station
dated 31 March 2016
King George V Memorial Park



GCT17



GCT18




GCT19_Missing



GCT20



GCT21

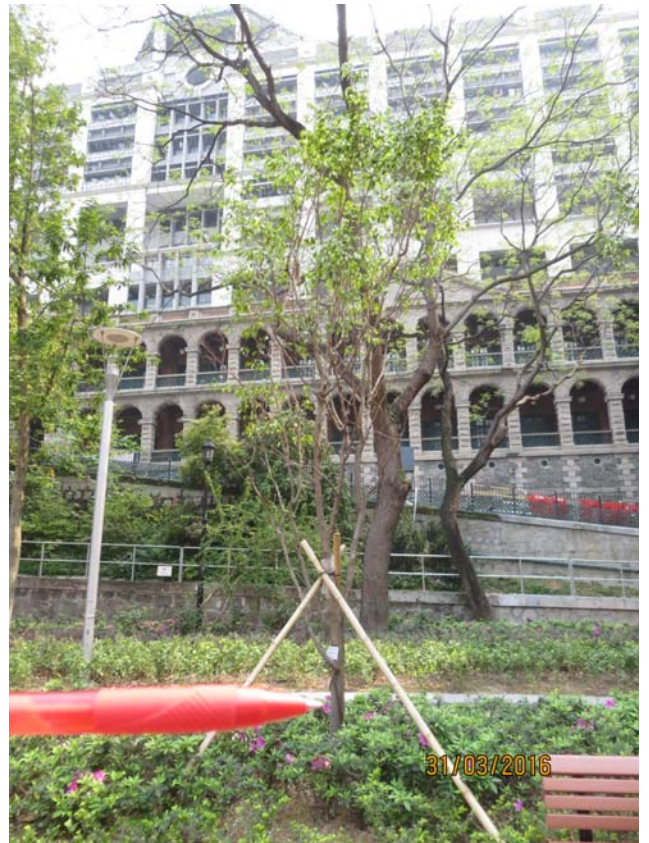

GCT22



GCT23



GCT24



GCT25



GCT26



GCT27



GCT28

Photographic Record for Landscape Auditing of Compensatory Planting of HKU and Sai Ying Pun Station
dated 31 March 2016
King George V Memorial Park



GCT29



GCT30



GCT31




GCT32

Photographic Record for Landscape Auditing of Compensatory Planting of HKU and Sai Ying Pun Station
dated 31 March 2016
King George V Memorial Park



GCT33

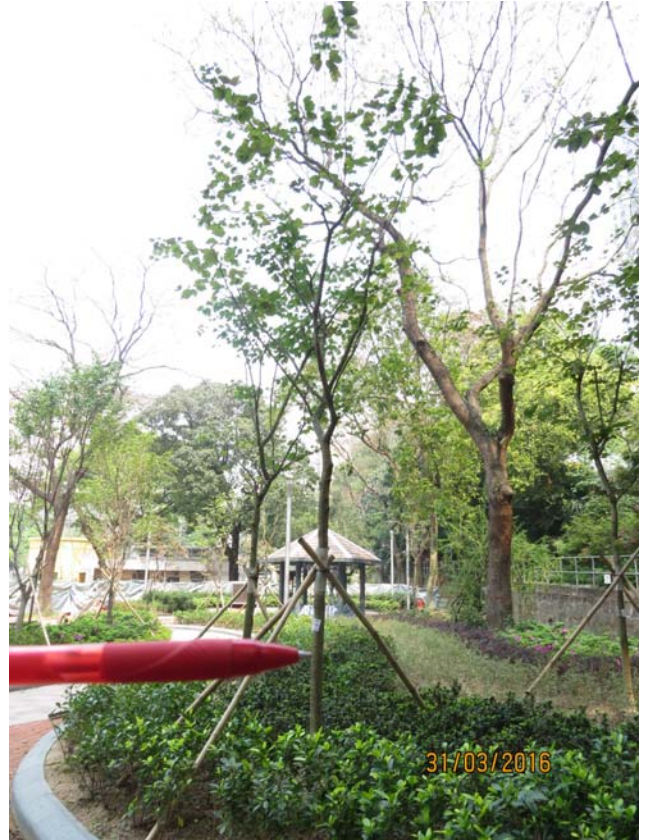

GCT34



GCT35



GCT36

Photographic Record for Landscape Auditing of Compensatory Planting of HKU and Sai Ying Pun Station dated 31 March 2016

Sai Woo Lane Children Playground (Sai Ying Pun Station Exit A1)



JCT-01



JCT-02



JCT-03



JCT-04



JCT-05



JCT-06



JCT-07



JCT-08



JCT-09



JCT-10



JCT-11



JCT-12



JCT-13



JCT-14



JCT-15



JCT-16



JCT-17



JCT-18



JCT-19



JCT-20



JCT-21



JCT-22



JCT-23



JCT-24



JCT-25



JCT-26



JCT-27



JCT-28



JCT-29



JCT-30




JCT-31



JCT-32



JCT-33

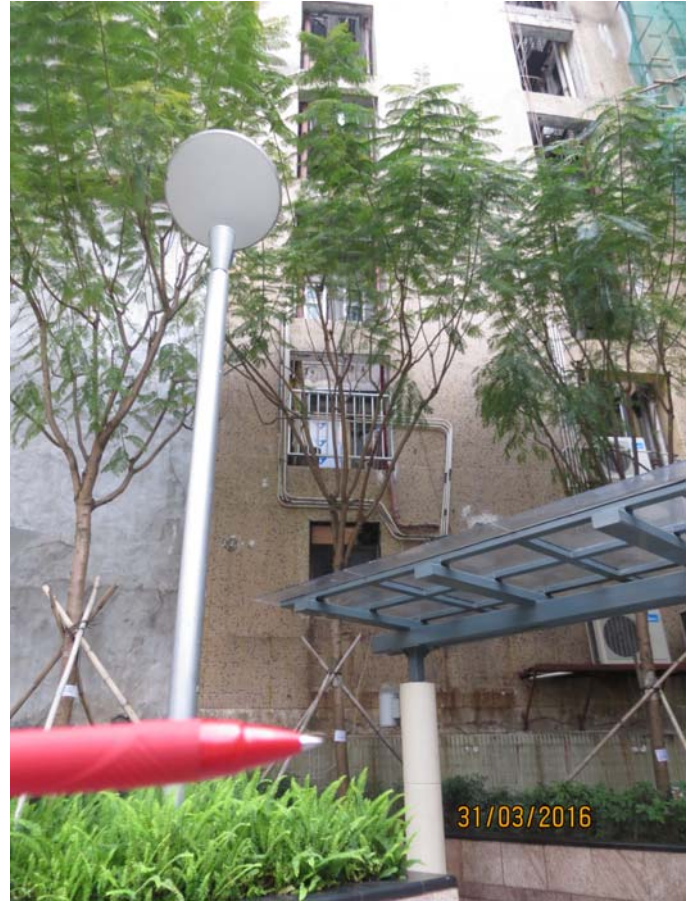

JCT-34



JCT-35



JCT-36



JCT-37



JCT-38



JCT-39



JCT-40

Photographic Record for Landscape Auditing of Compensatory Planting of HKU and Sai Ying Pun Station dated 31 March 2016

Sai Woo Lane Children Playground (Sai Ying Pun Station Exit A1)



JCT-41



JCT-42



JCT-43



JCT-44



JCT-45

Photographic Record for Landscape Auditing of Compensatory Planting of HKU and Sai Ying Pun Station
dated 31 March 2016
Centre Street Market Sitting Out Area (Sai Ying Pun Station Exit B)



SYP-01



SYP-02



SYP-03




SYP-04

Photographic Record for Landscape Auditing of Compensatory Planting of HKU and Sai Ying Pun Station dated 31 March 2016
Centre Street Market Sitting Out Area (Sai Ying Pun Station Exit B)



SYP-05

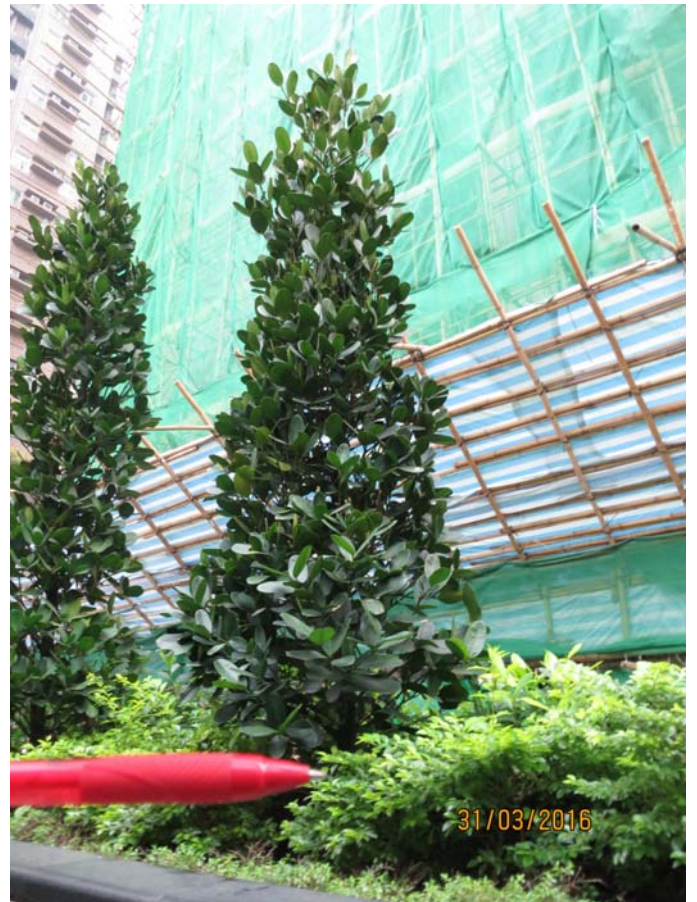

SYP-06



SYP-07



SYP-08

Photographic Record for Landscape Auditing of Compensatory Planting of HKU and Sai Ying Pun Station
dated 31 March 2016
Centre Street Market Sitting Out Area (Sai Ying Pun Station Exit B)



SYP-09

Photographic Record for Landscape Auditing of Compensatory Planting of HKU and Sai Ying Pun Station dated 31 March 2016

Mui Fong Street Children's Playground and Public Toilet



SYP-10



SYP-11



SYP-12



SYP-13



SYP-14



SYP-15



SYP-16



SYP-17




SYP-18



SYP-19



SYP-20

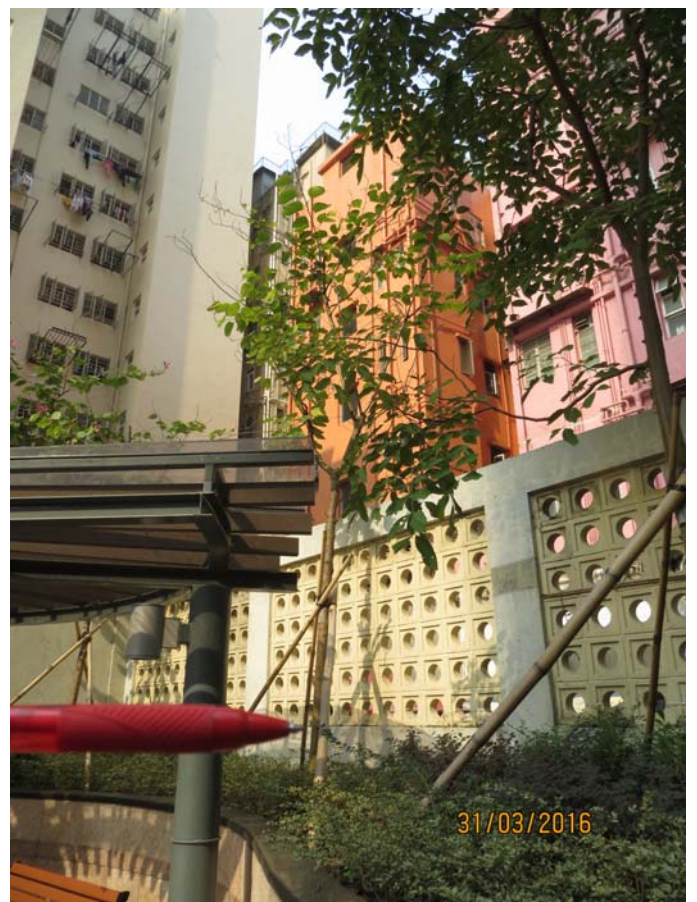

SYP-21



SYP-22



SYP-23



SYP-24



SYP-25



SYP-26



SYP-27



SYP-28



SYP-29

Photographic Record for Landscape Auditing of Compensatory Planting of HKU and Sai Ying Pun Station dated 31 March 2016

Mui Fong Street Children's Playground and Public Toilet



SYP-30



SYP-31



SYP-32



SYP-33



SYP-34



SYP-35