



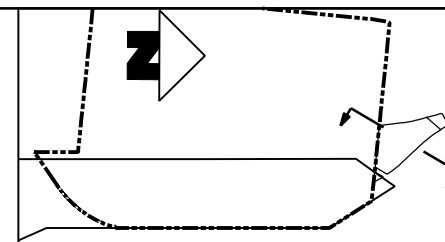

| | | | | | | | | | | | | | | | | | | | |
|--|--|--|--|--|--|--|--|--|--|--|--|--|--|--|---|--|--|--|--|
| | | | | | | | | | | <div><div><div>DRAWN</div><div>DESIGNED</div><div>CHECKED</div><div>APPROVED</div><div>DATE</div></div><div><div>---</div><div>---</div><div>---</div><div>---</div><div>29/JUL/2011</div></div><div>DO NOT SCALE DRAWINGS. ALL DIMENSIONS SHALL BE VERIFIED ON SITE. © MTR CORPORATION LIMITED 2008. COPYRIGHT IN RESPECT OF THIS DRAWING / DOCUMENT IS OWNED BY THE MTR CORPORATION LIMITED OF HONG KONG. NO REPRODUCTION OF THE DRAWING / DOCUMENT OR ANY PART BY WHATEVER MEANS IS PERMITTED WITHOUT THE PRIOR WRITTEN CONSENT OF THE MTR CORPORATION LIMITED.</div></div> | | | | | <div><div><div><div><div><div><div></div><div></div></div><div><div></div><div></div></div></div><div><div></div><div></div></div></div><div><div></div><div></div></div></div><div><div></div><div></div></div></div><div><div></div><div></div></div></div> <div><div></div><div></div></div> <div><div></div><div></div></div> <div></div> | | | | |
|--|--|--|--|--|--|--|--|--|--|--|--|--|--|--|---|--|--|--|--|

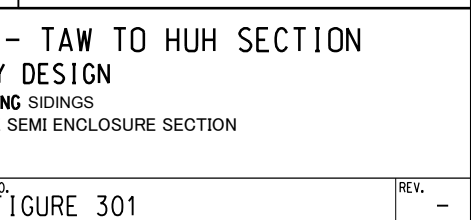


REMARKS:

1. ARCHITECTURAL AND LANDSCAPING FEATURES, FORM OF STRUCTURES AND DIMENSIONS OF STRUCTURES SHOWN IN THE DRAWING ARE INDICATIVE ONLY.





| | | | | | | | | | | | |
|-----|-------------|----|------|----------|-----|-------------|----|------|----------|--|---|
| REV | DESCRIPTION | BY | DATE | APPROVED | REV | DESCRIPTION | BY | DATE | APPROVED | <div>DRAWN</div> <div>FYL</div> <div>DESIGNED</div> <div>---</div> <div>CHECKED</div> <div>LCR</div> <div>APPROVED</div> <div>---</div> <div>DATE</div> <div>28/SEP/2011</div> <div>DO NOT SCALE DRAWINGS. ALL DIMENSIONS SHALL BE VERIFIED ON SITE. © WSP CORPORATION LIMITED 2008. COPYRIGHT IN RESPECT OF THIS DRAWING / DOCUMENT IS OWNED BY THE WSP CORPORATION LIMITED OF HONG KONG. NO REPRODUCTION OF THE DRAWING / DOCUMENT OR ANY PART OF EITHER WITHOUT THE WRITTEN CONSENT OF THE WSP CORPORATION LIMITED.</div> | <div></div> <div>SHATAN TO CENTRAL LINK</div> <div></div> |
| | | | | | | | | | | <div>ORIGINATOR</div> <div>CADD REF.</div> | <div>FIGURE 301.dgn</div> |

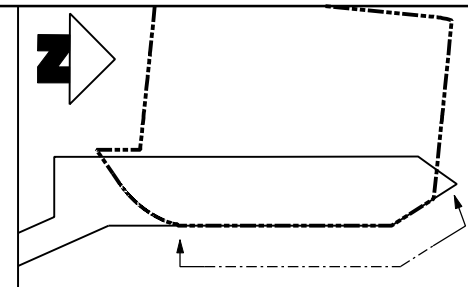


REMARKS:

1. ARCHITECTURAL AND LANDSCAPING FEATURES, FORM OF STRUCTURES AND DIMENSIONS OF STRUCTURES SHOWN IN THE DRAWING ARE INDICATIVE ONLY.

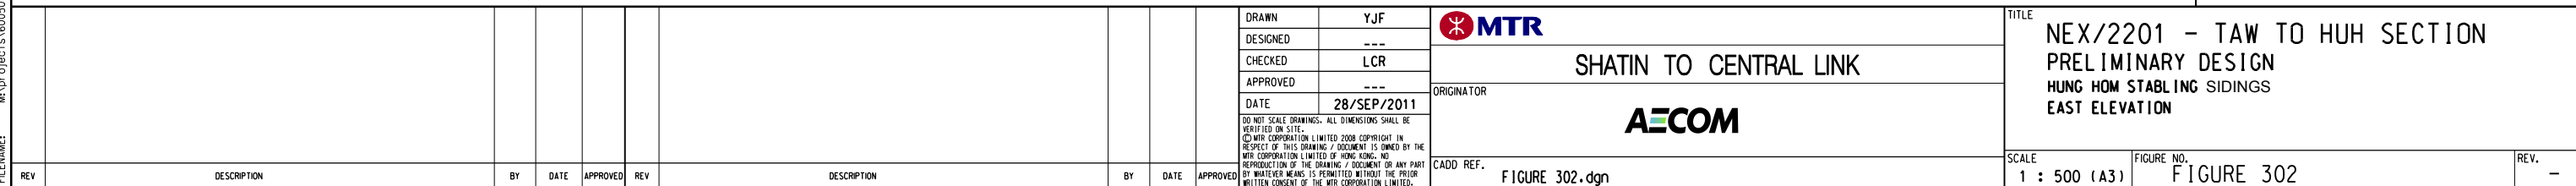


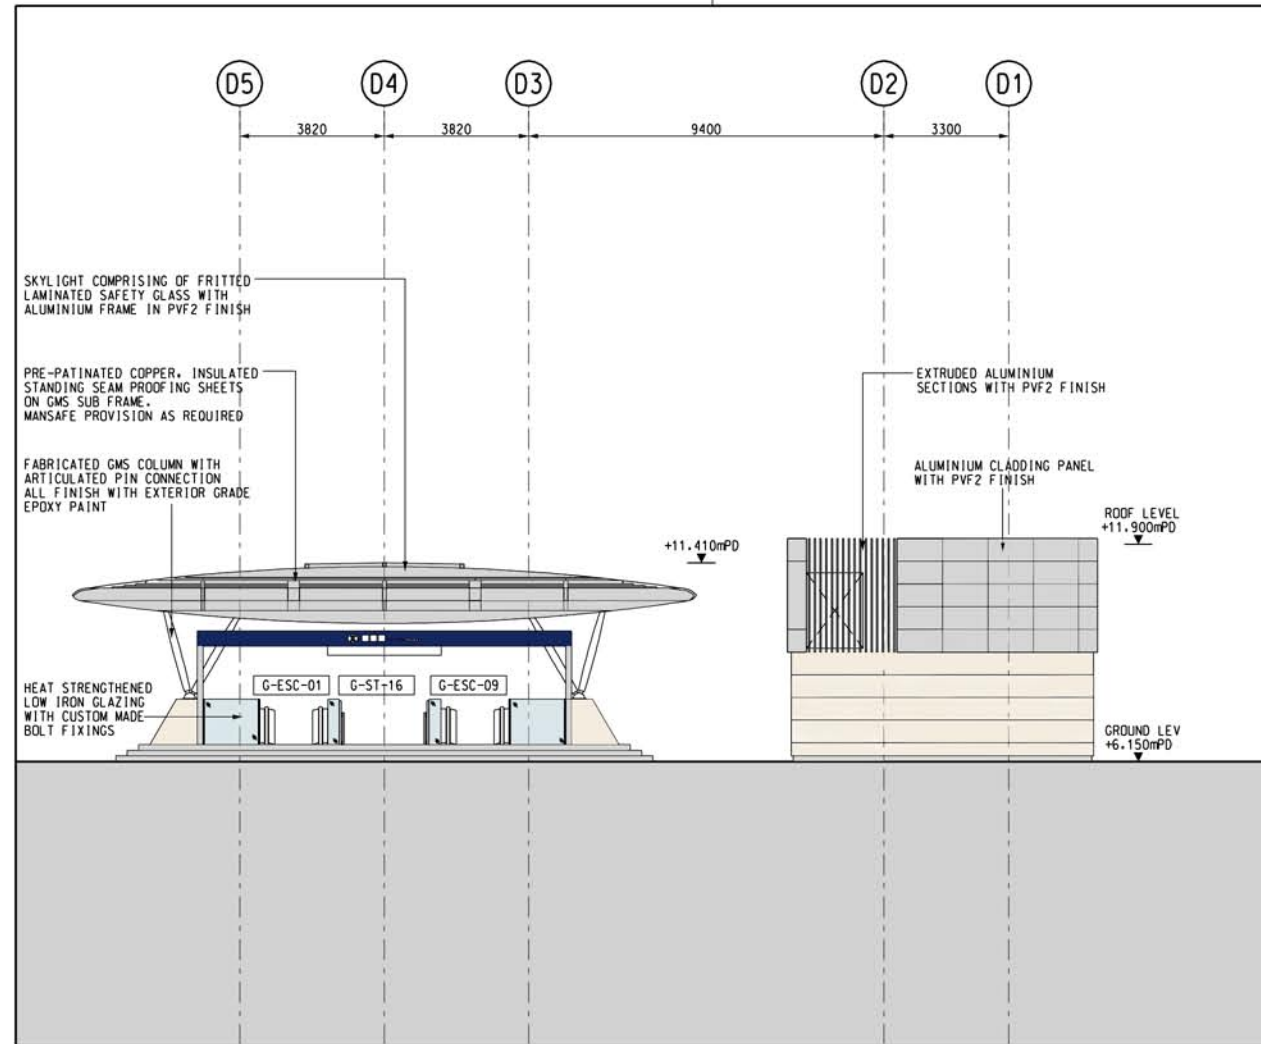


01 ENTRANCE A AND SECONDARY FIRE STAIR NORTH ELEVATION SCALE 1:100

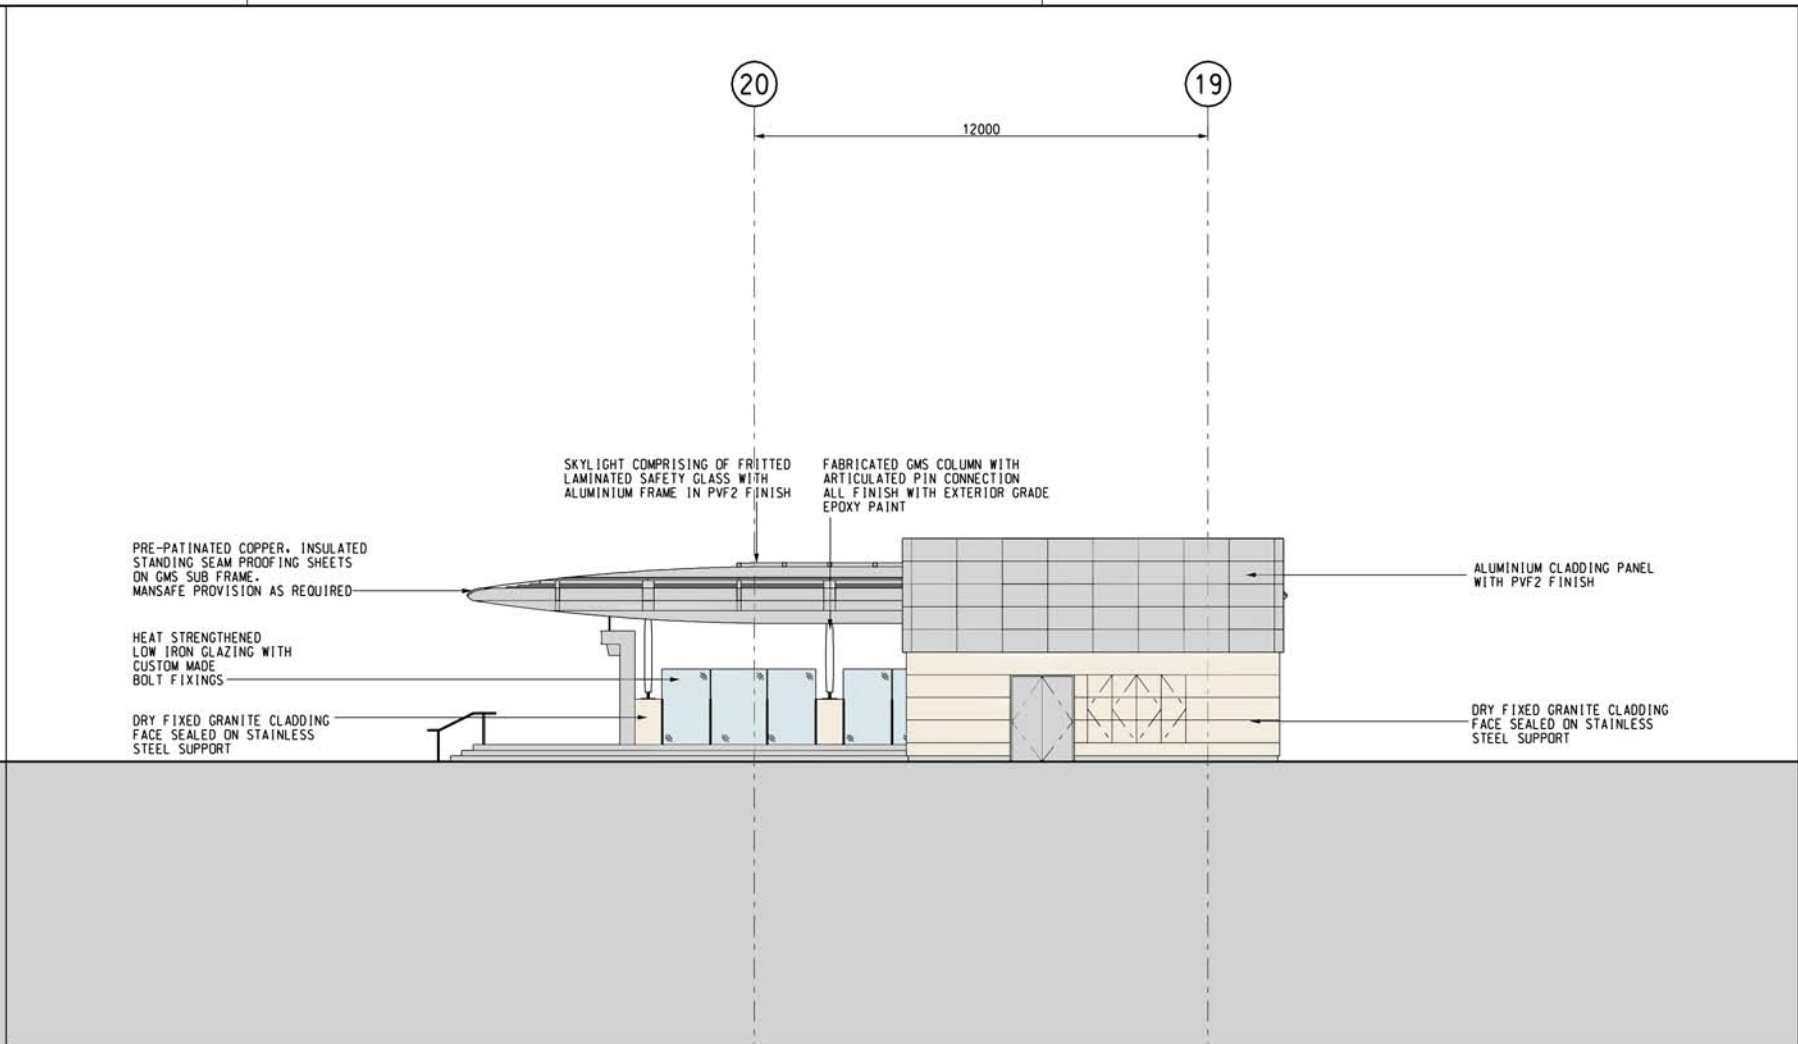


02 ENTRANCE A AND SECONDARY FIRE STAIR WEST ELEVATION SCALE 1:100

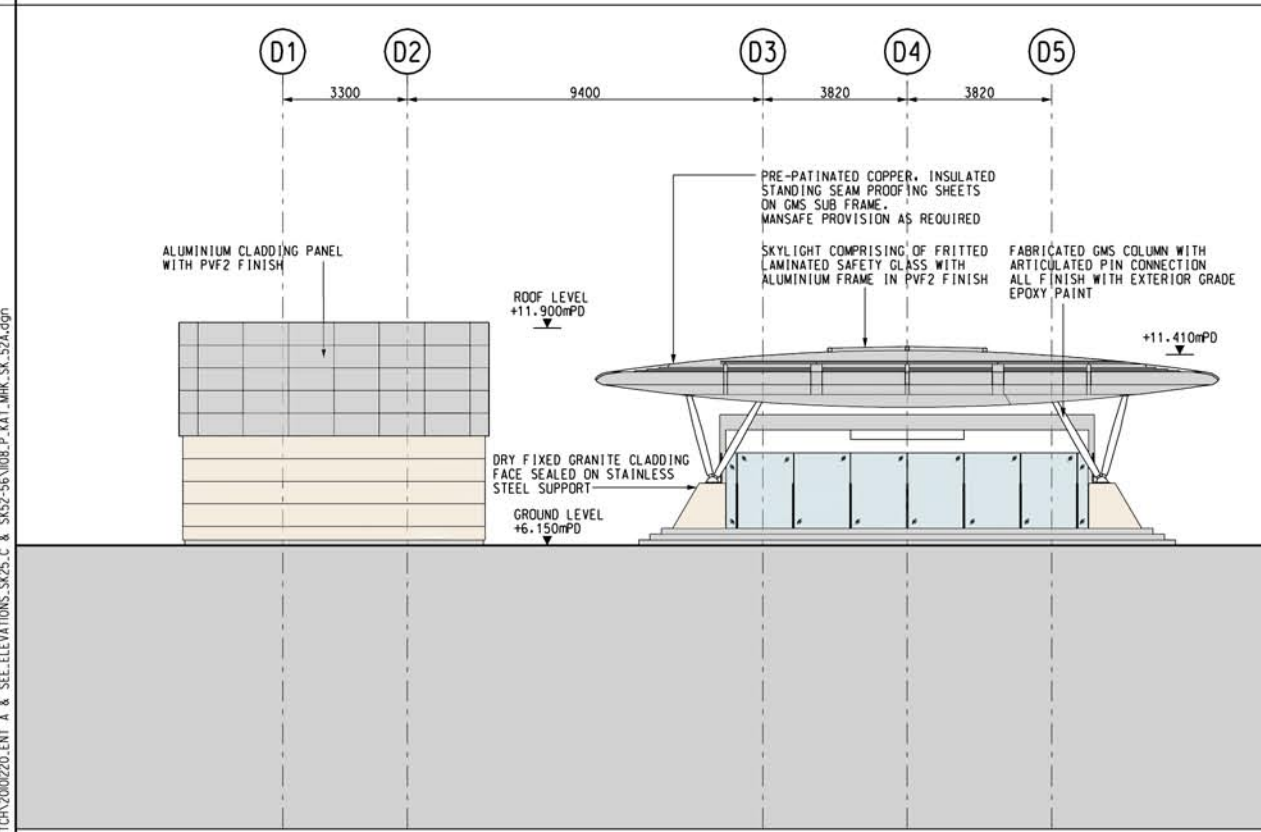


03 ENTRANCE A AND SECONDARY FIRE STAIR SOUTH ELEVATION SCALE 1:100

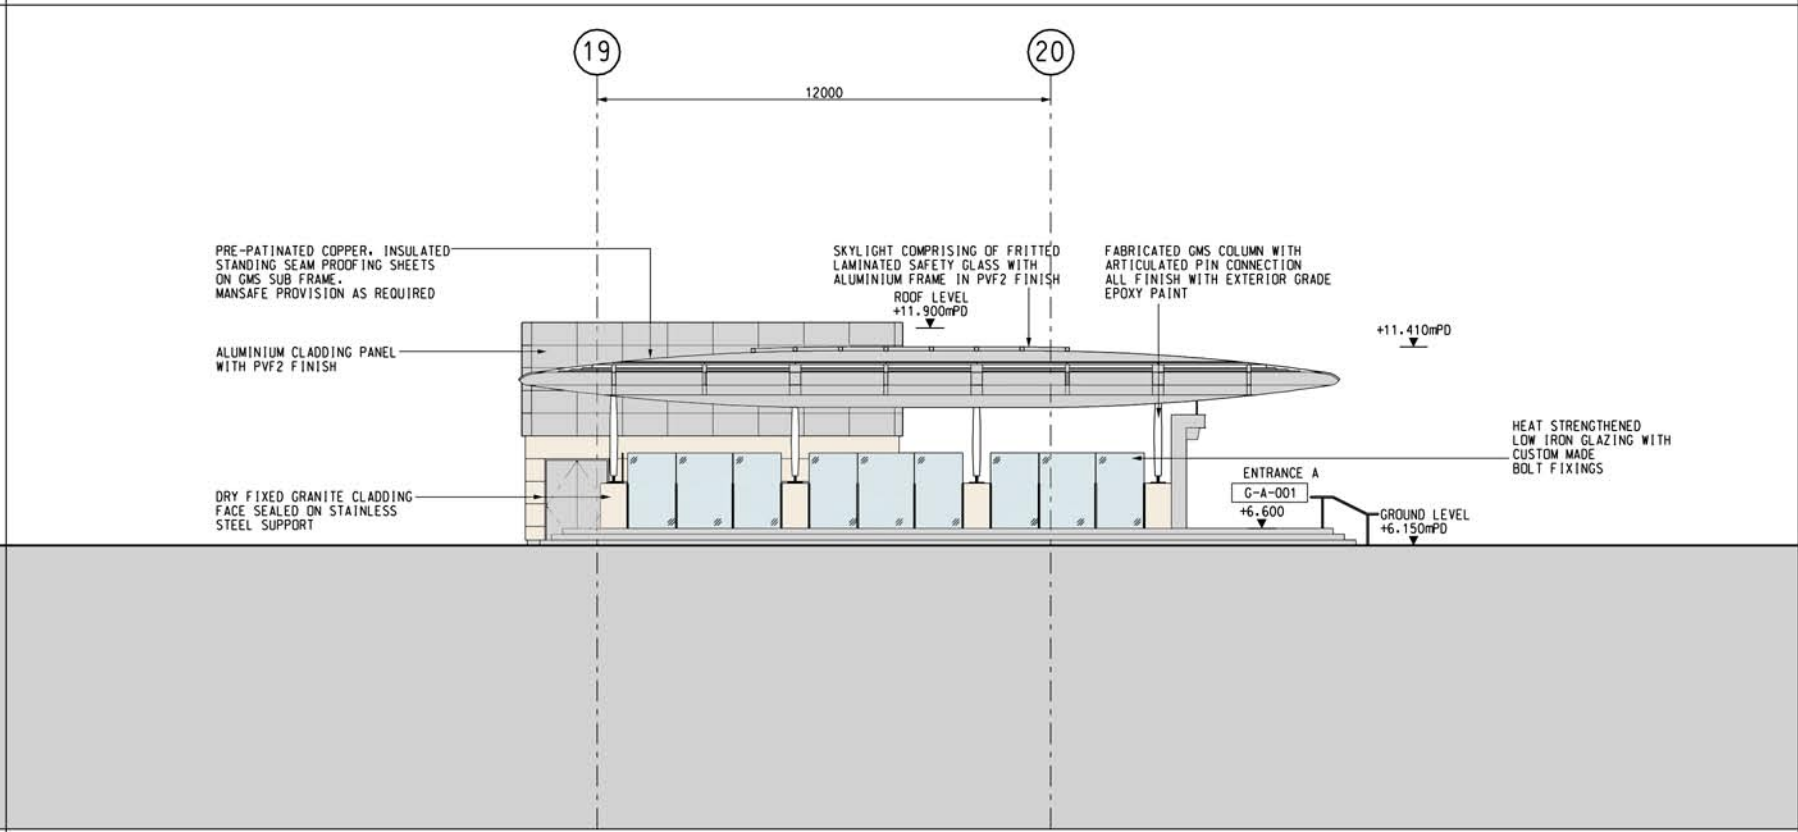


04 ENTRANCE A AND SECONDARY FIRE STAIR EAST ELEVATION SCALE 1:100

| | | | | | | | | | | | | | | | | | | | | | | | | | | | |
|-----|--|--|--|--|--|--|--|--|--|---|--|----------------------------|--|--|--|---|--|------|--|-------------|--|----|--|------|--|----------|--|
| | | | | | | | | | | DRAWN | | CL | |  MTR | | TITLE CONTRACT 1108 KAI TAK STATION STATION ELEVATIONS ENTRANCE ELEVATIONS A AND S.E.E. | | | | | | | | | | | |
| | | | | | | | | | | DESIGNED | | WT | | | | | | | | | | | | | | | |
| | | | | | | | | | | CHECKED | | DR | | | | | | | | | | | | | | | |
| | | | | | | | | | | APPROVED | | FK | | | | | | | | | | | | | | | |
| | | | | | | | | | | DATE | | 20DEC10 | | ORIGINATOR  Meinhardt (Hong Kong) Ltd. Consulting Engineers 邁遜(香港)工程顧問有限公司 | | in association with Aedas, Mott MacDonald, MVA, DLS, Wilkinson Murry, Evans & Peck, AA | | | | | | | | | | | |
| | | | | | | | | | | DO NOT SCALE DRAWINGS- ALL DIMENSIONS SHALL BE SERVICED ON SITE. © MTR CORPORATION LIMITED 2008 COPYRIGHT IN RESPECT OF THIS DRAWING / DOCUMENT IS OWNED BY THE MTR CORPORATION LIMITED OF HONG KONG. NO REPRODUCTION OF THE DRAWING / DOCUMENT OR ANY PART BY WHATEVER MEANS IS PERMITTED WITHOUT THE PRIOR WRITTEN CONSENT OF THE MTR CORPORATION LIMITED. | | | | | | | | | | | | | | | | | |
| | | | | | | | | | | | | | | | | | | | | | | | | | | | |
| | | | | | | | | | | | | | | | | | | | | | | | | | | | |
| | | | | | | | | | | CADD REF. | | 1108_P_KAT_MHK_SK_052A.dgn | | SCALE | | DRAWING NO. | | REV. | | | | | | | | | |
| | | | | | | | | | | | | | | 1 : 100 (A1) | | 1108/P/KAT/MHK/SK/052 | | A | | | | | | | | | |
| REV | | | | | | | | | | DESCRIPTION | | BY | | DATE | | APPROVED | | REV | | DESCRIPTION | | BY | | DATE | | APPROVED | |

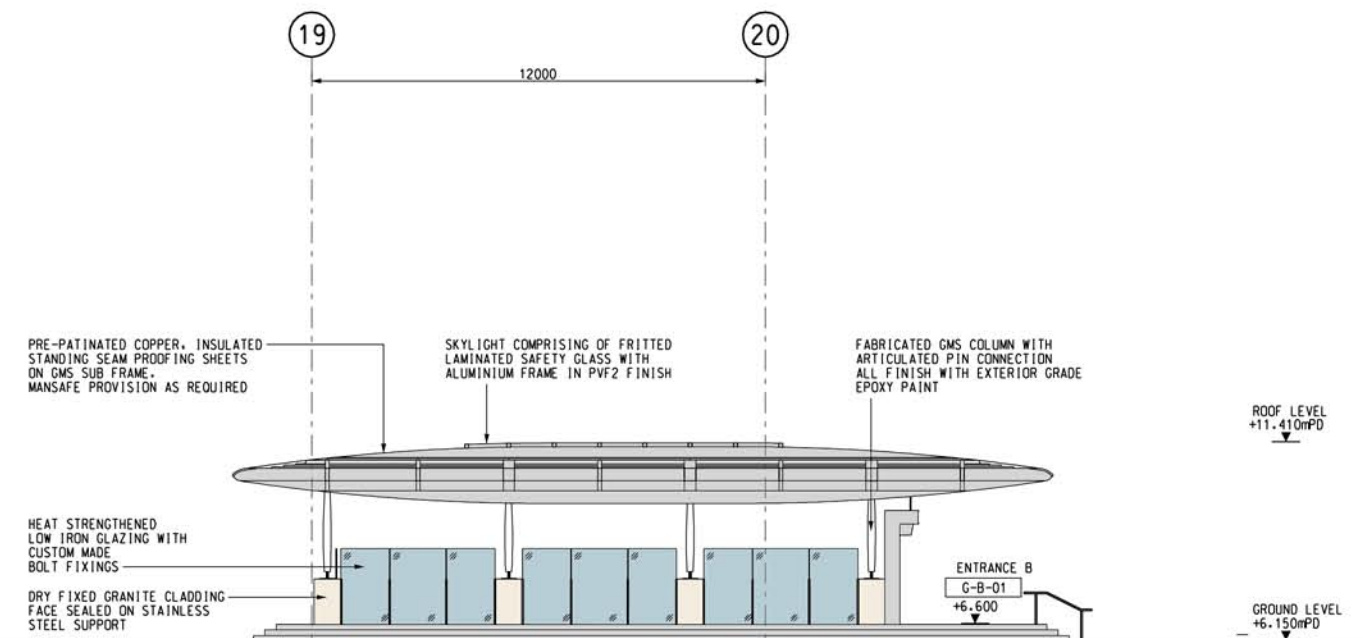


SCALE 1:100

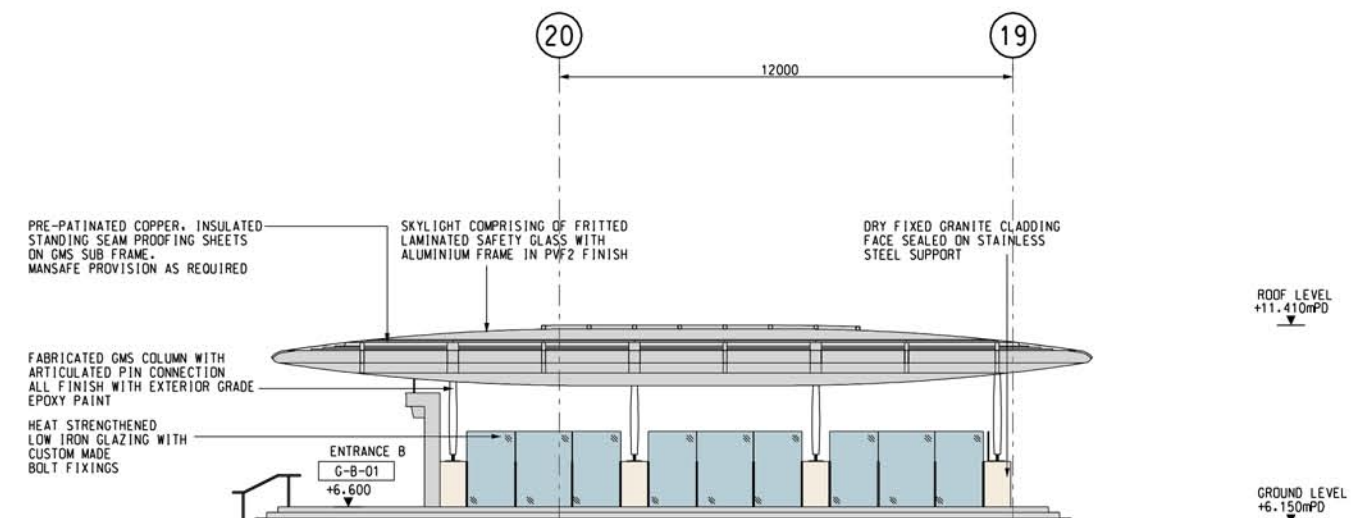


SCALE 1:100

```
PLOT DIR: I:\C004\CADD\ME\CAD_ADMIN\MTR\Pot_Driver\LJ_Color_Windows.080923.plt
MODEL NAME: Default
PRINTED BY: nong 24/12/2010 12:04:33 PM
FILE NAME: I:\C004\CADD\ME\CAD\SKETCH\20010220_ENT A & SEE_ELEVATIONS_SK25.C & SK52-56\I08_P_KAT_MHK_SK_53A.dgn
```


I:\CADD\CADD\MTR\KAT_MHK_SK_054A.dgn
REVISED BY: JYH
FILE NAME: KAT_MHK_SK_054A.dgn
PLOT DATE: 20DEC10
PLOT BY: JYH
PLOT FILE: KAT_MHK_SK_054A.dgn

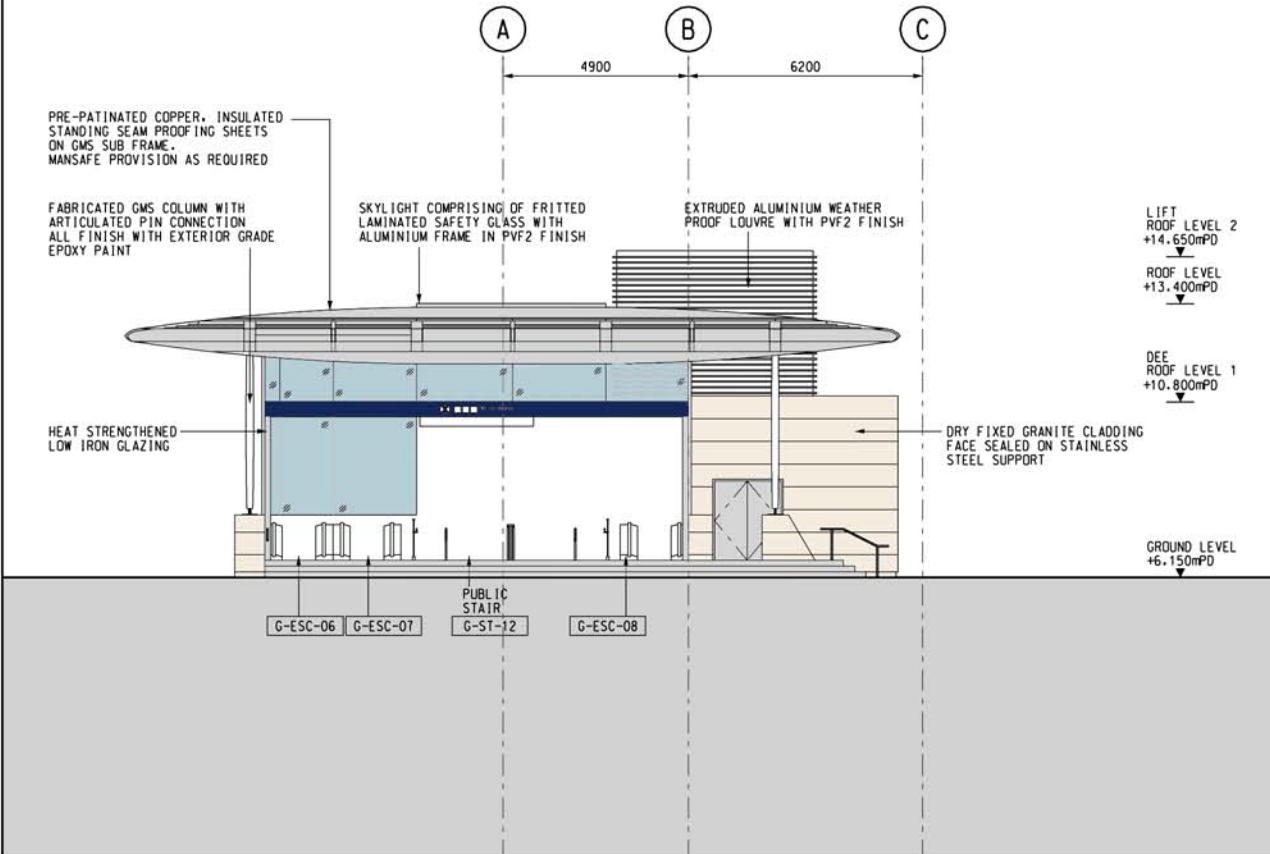


01 ENTRANCE D AND PRIMARY FIRE STAIR SOUTH ELEVATION SCALE 1:100

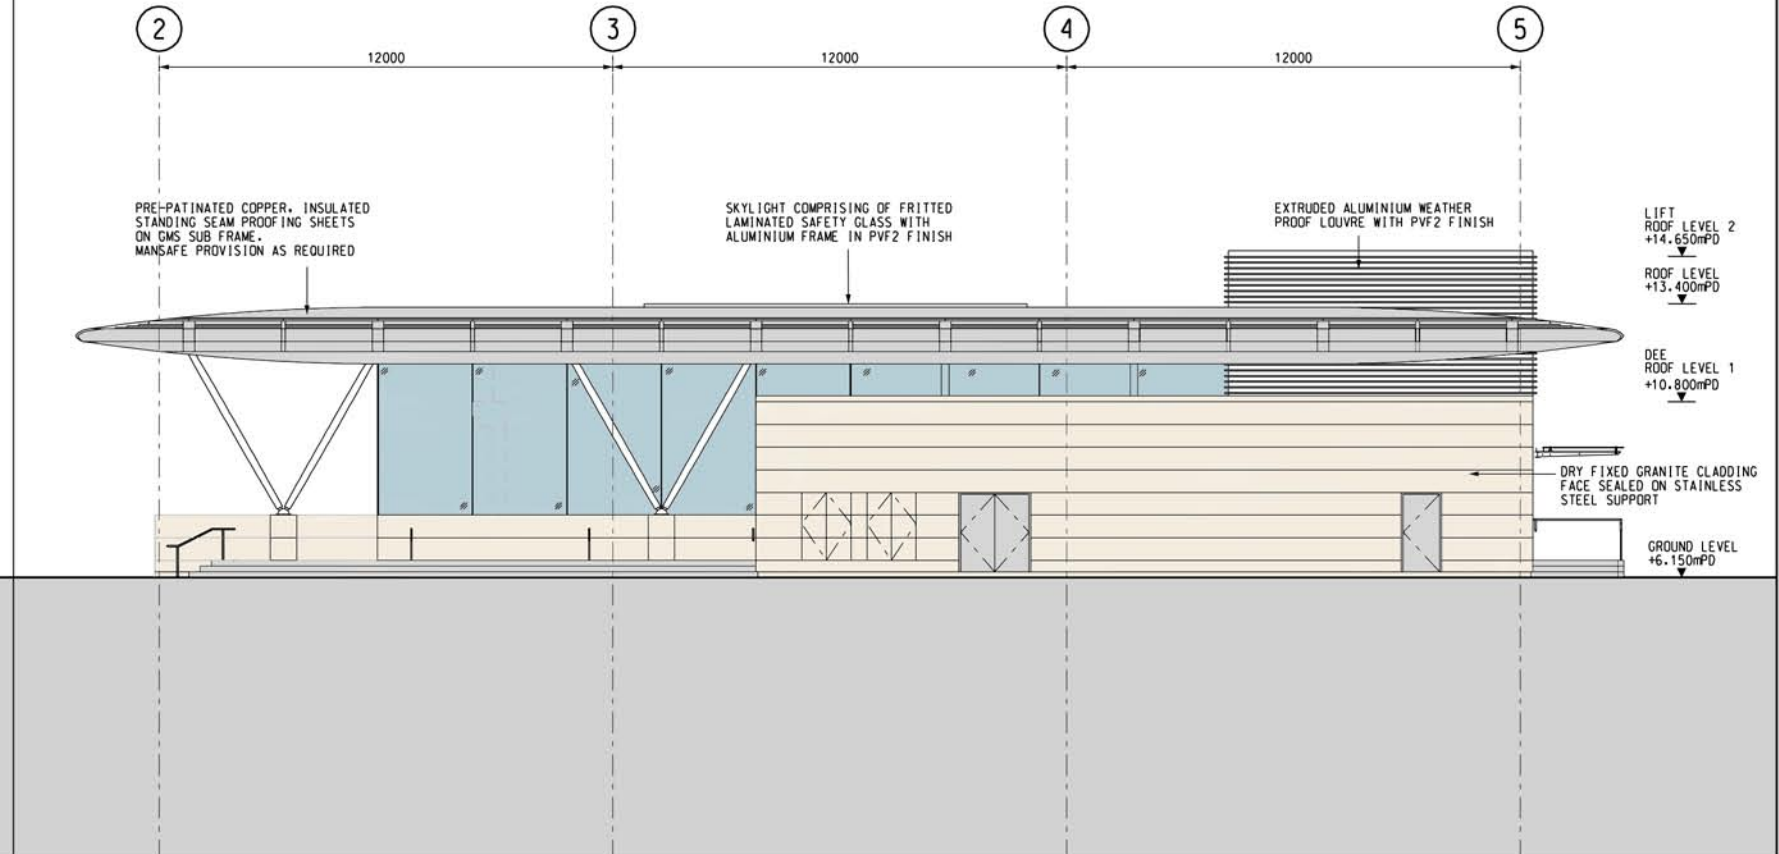

02 ENTRANCE D AND PRIMARY FIRE STAIR EAST ELEVATION SCALE 1:100

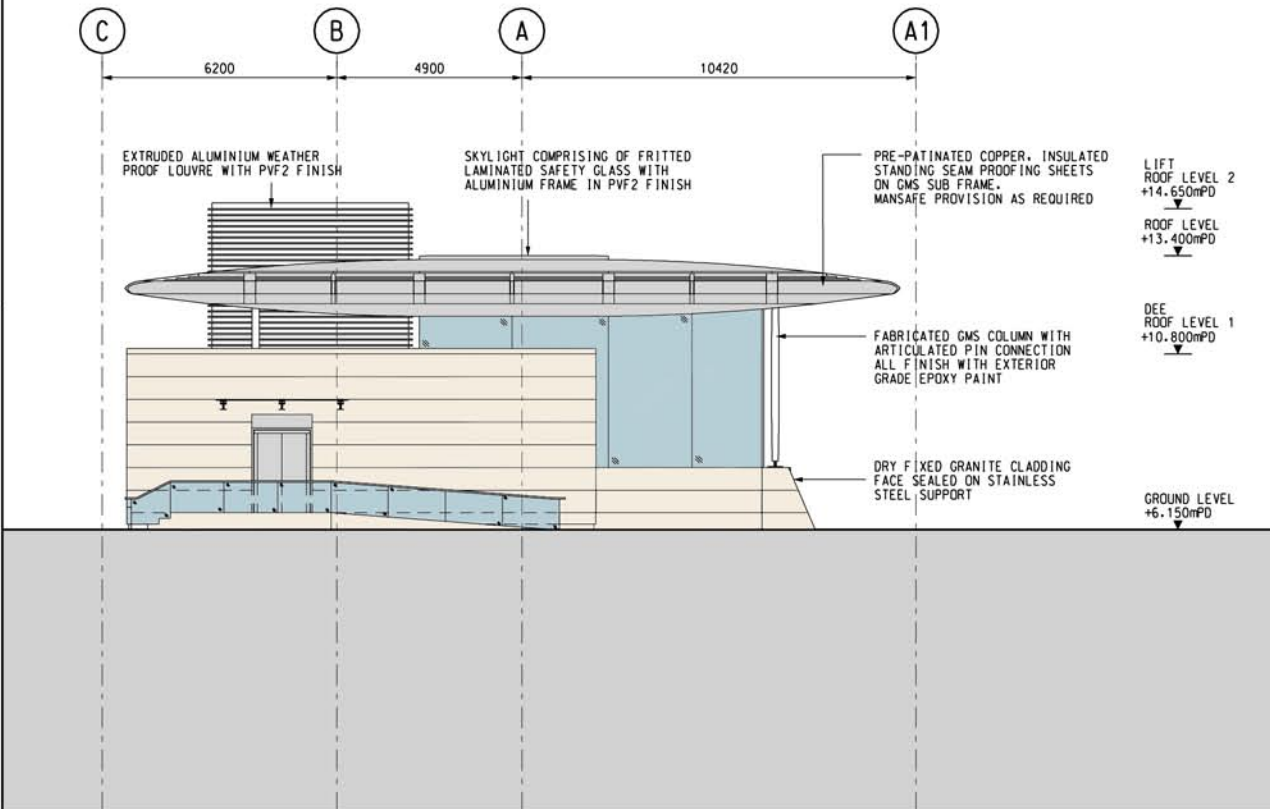

03 ENTRANCE D AND PRIMARY FIRE STAIR NORTH ELEVATION SCALE 1:100

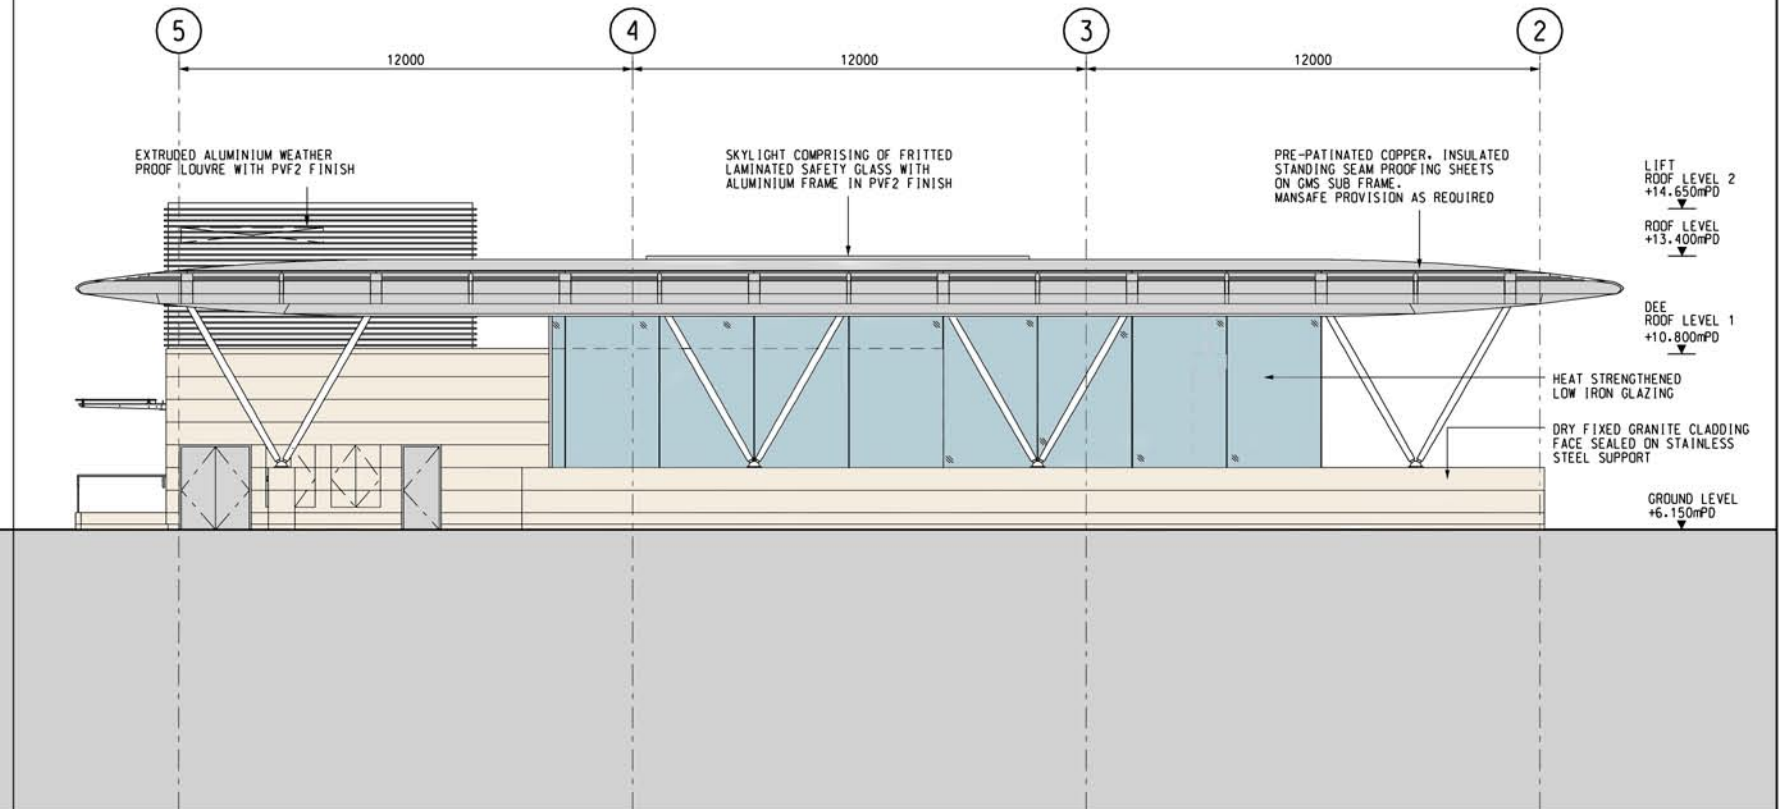

04 ENTRANCE D AND PRIMARY FIRE STAIR WEST ELEVATION SCALE 1:100



| | | | | | | | | | | | | | | | | | | | |
|-----|-------------|----|------|----------|-----|-------------|----|------|----------|-----|-------------|----|------|----------|-----|-------------|----|------|----------|
| | | | | | | | | | | | | | | | | | | | |
| REV | DESCRIPTION | BY | DATE | APPROVED | REV | DESCRIPTION | BY | DATE | APPROVED | REV | DESCRIPTION | BY | DATE | APPROVED | REV | DESCRIPTION | BY | DATE | APPROVED |
| | | | | | | | | | | | | | | | | | | | |

| | | | |
|----------|----|------|---------|
| DRAWN | CL | DATE | 20DEC10 |
| DESIGNED | WT | | |
| CHECKED | DR | | |
| APPROVED | FK | | |

| | | | |
|------------|----------------------------|---------------------|--|
| ORIGINATOR | MEINHARDT | in association with | Aedas, Mott MacDonald, MVA, DLS, Wilkinson Murry, Evans & Peck, AA |
| CADD REF. | 1108_P_KAT_MHK_SK_054A.dgn | | |


| | | | |
|-------|----------------------------------|-------------|-----------------------|
| TITLE | CONTRACT 1108 | SCALE | 1 : 100 (A1) |
| | KAI TAK STATION | DRAWING NO. | 1108/P/KAT/MHK/SK/054 |
| | STATION ELEVATIONS | | |
| | ENTRANCE ELEVATIONS D AND D.E.E. | REV. | A |

Plot Drw: I:\CADD\CADD\MTR\Plot_Driver\JL_Color_Windows_080923.plt
Model Name: Default
Printed By: nmpg
Printed At: 28/12/2010 11:56:22 AM
File Name: I:\CADD\CADD\VEDAS\KAT\CR200220\ENT A & SEE ELEVATIONS.SK25.C & SK52-56\008.P.KAT_MHK_SK_055A.dgn

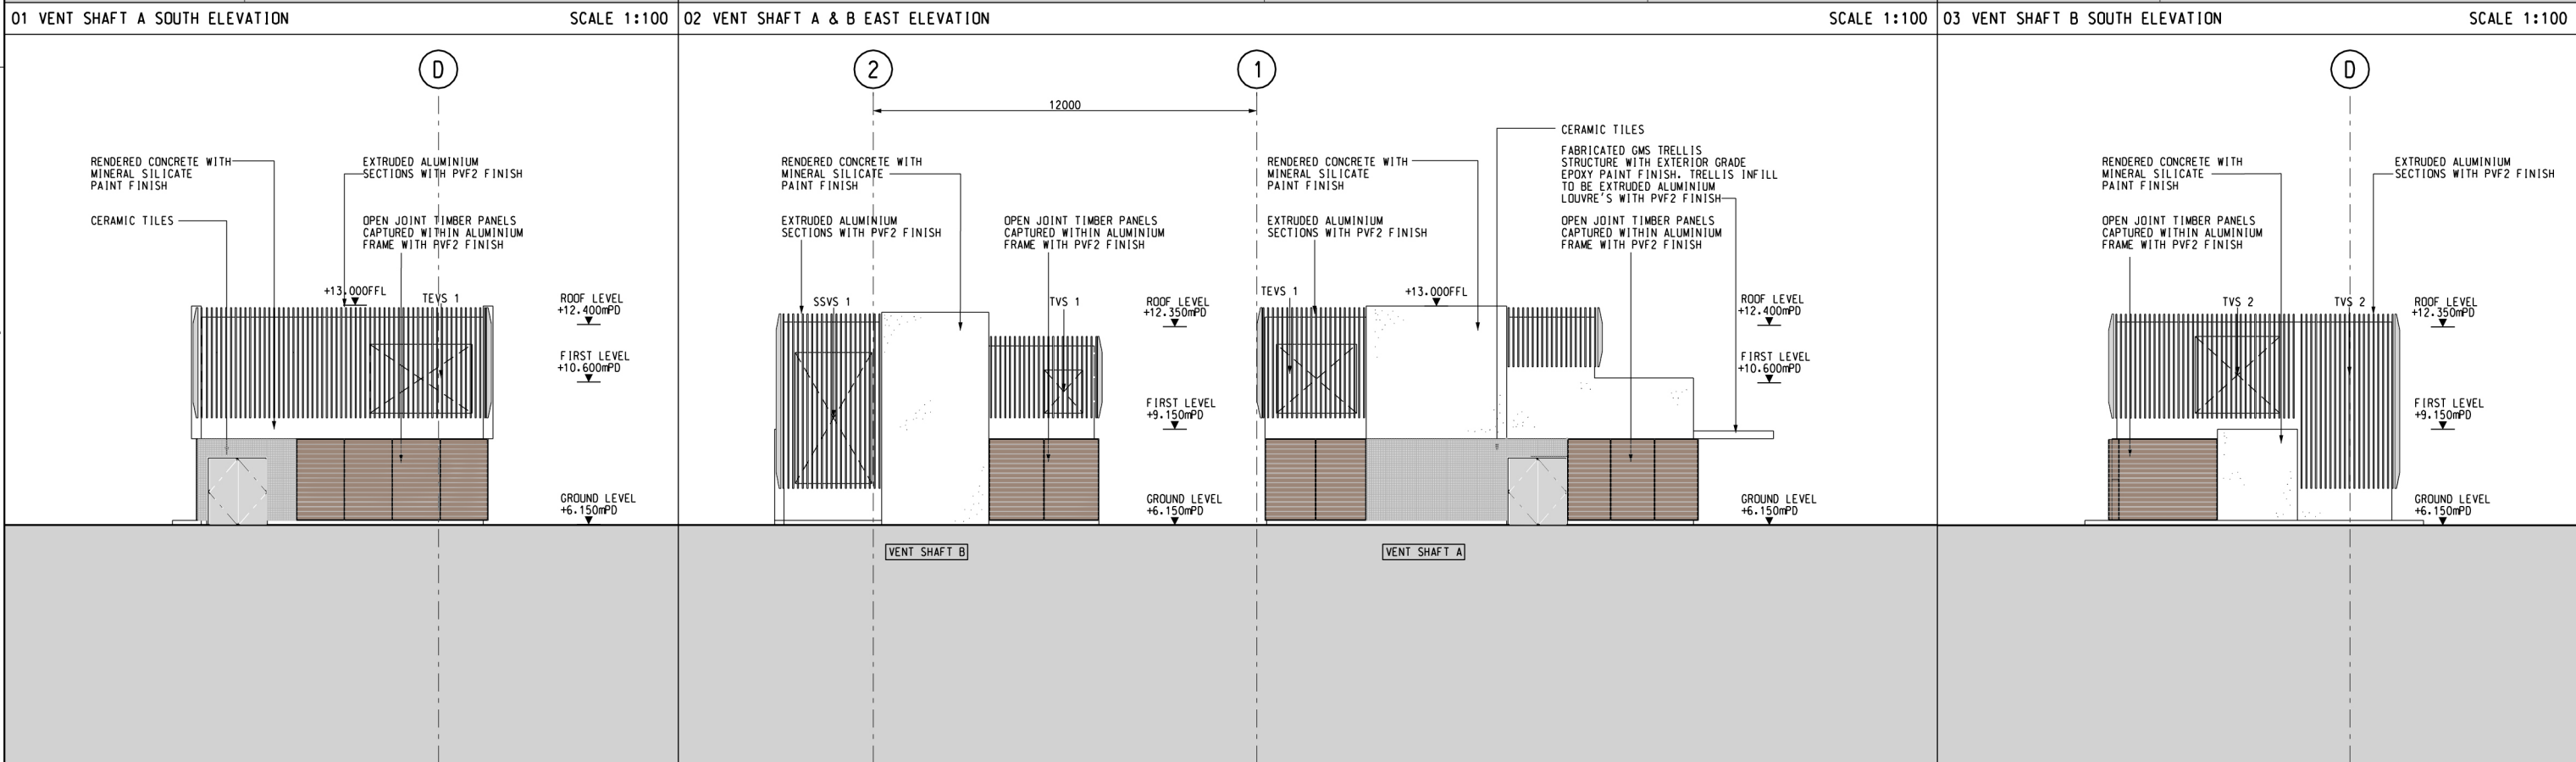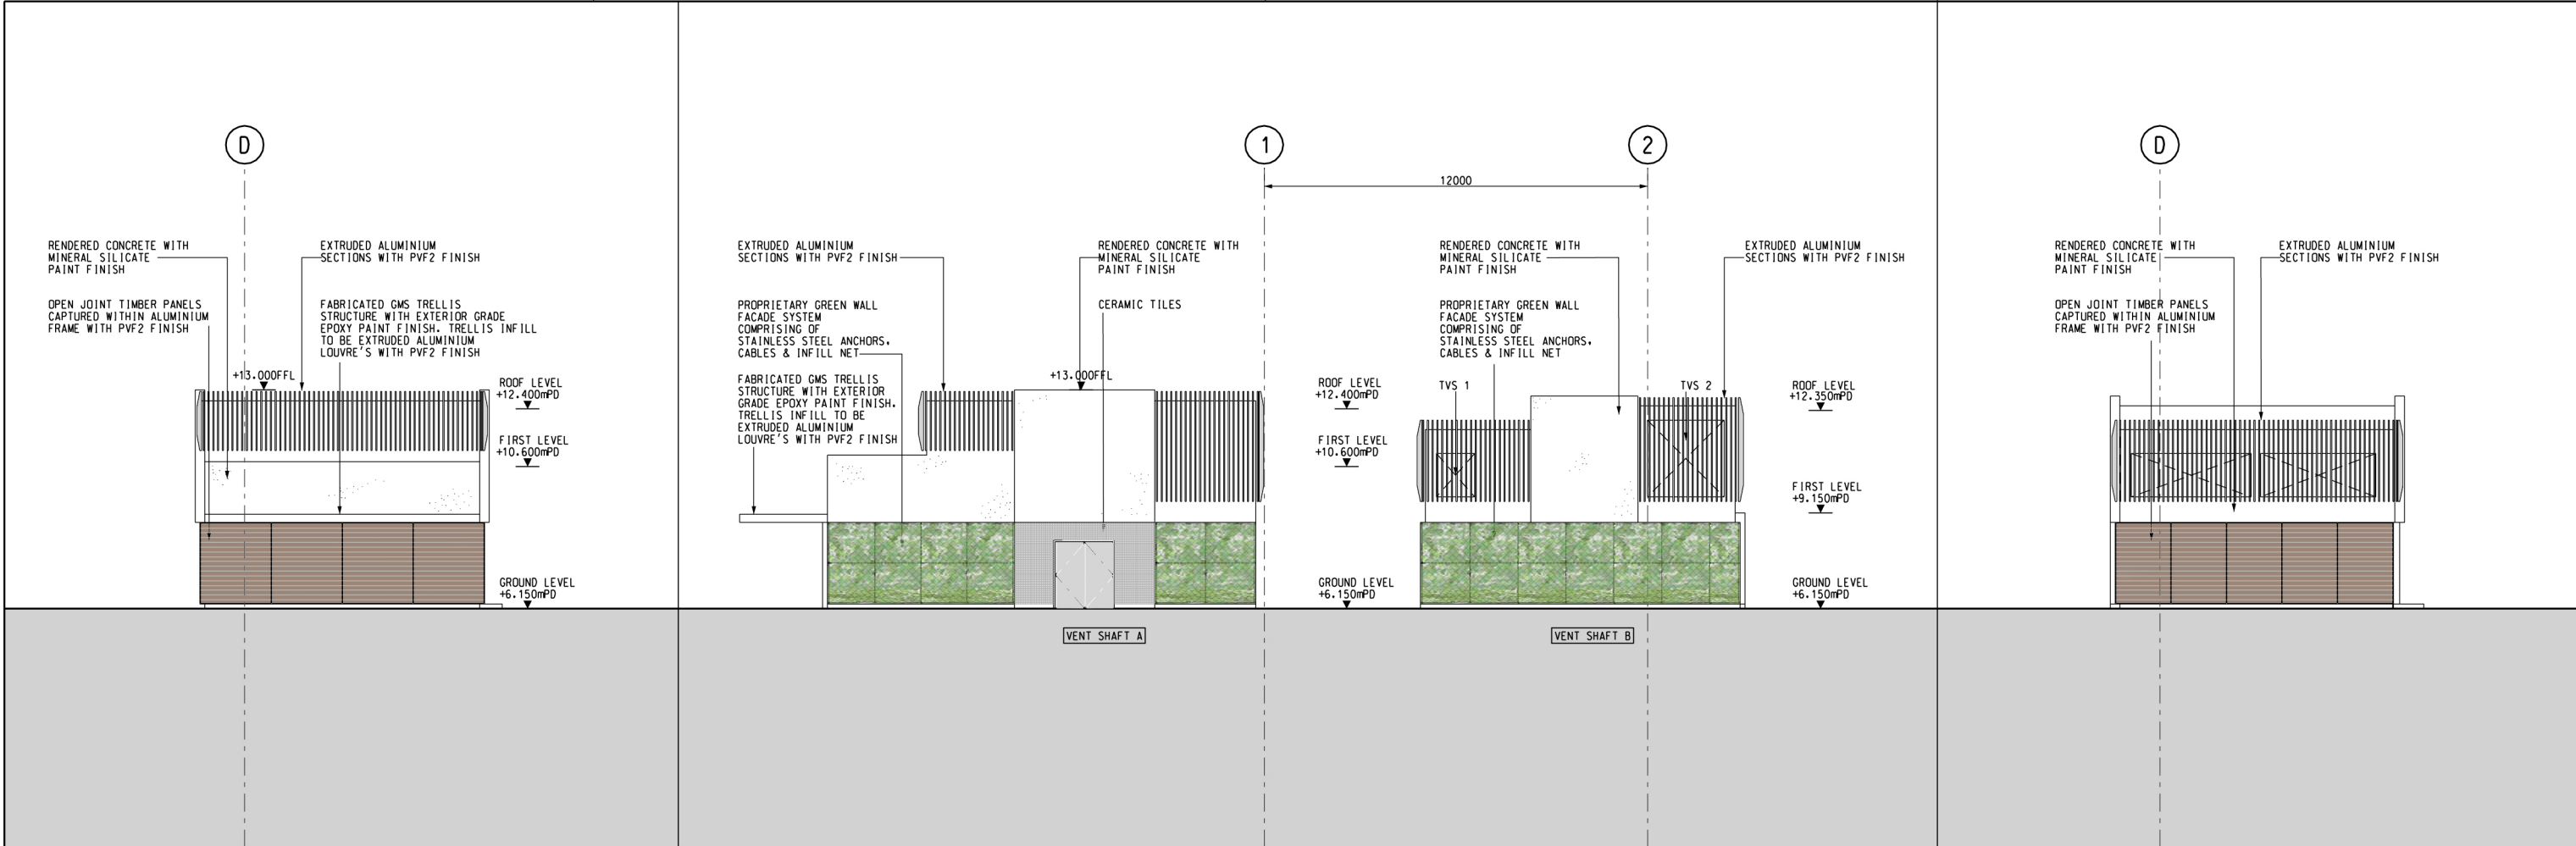


| 04 VENT SHAFT A NORTH ELEVATION | | | | | | | | | | 05 VENT SHAFT A & B WEST ELEVATION | | | | | | | | | | 06 VENT SHAFT B NORTH ELEVATION | | | | | | | | | |
|---------------------------------|--|--|--|--|--|--|--|--|--|------------------------------------|--|--|--|--|--|--|--|--|--|---------------------------------|--|--|--|--|--|--|--|--|--|
| SCALE 1:100 | | | | | | | | | | SCALE 1:100 | | | | | | | | | | SCALE 1:100 | | | | | | | | | |
| | | | | | | | | | | | | | | | | | | | | | | | | | | | | | |
| | | | | | | | | | | | | | | | | | | | | | | | | | | | | | |
PLOT DRW: I:\C004\CADD\ME CAD ADMIN\TRN\Plot_Driver\A1_Color_Windows_080923.dwt
MODEL NAME: 1108/P/KAT/MHK/SK/056A.dgn
FILE NAME: 1108/P/KAT/MHK/SK/056A.dgn
REV: 1
DATE: 29/12/2010
BY: 1108/P/KAT/MHK/SK/056A.dgn
REV: 1
DATE: 29/12/2010
BY: 1108/P/KAT/MHK/SK/056A.dgn

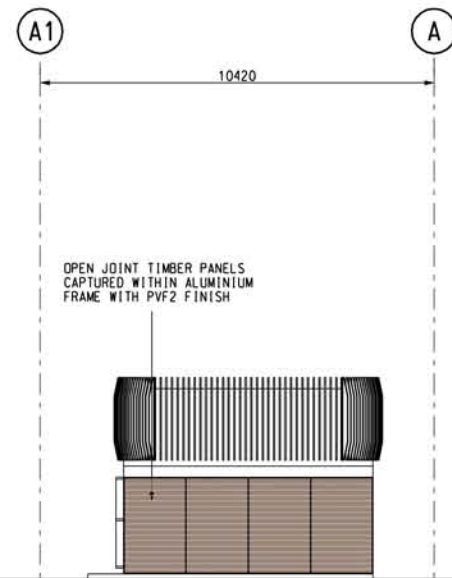


01 VENT SHAFT C SOUTH ELEVATION

SCALE 1:100

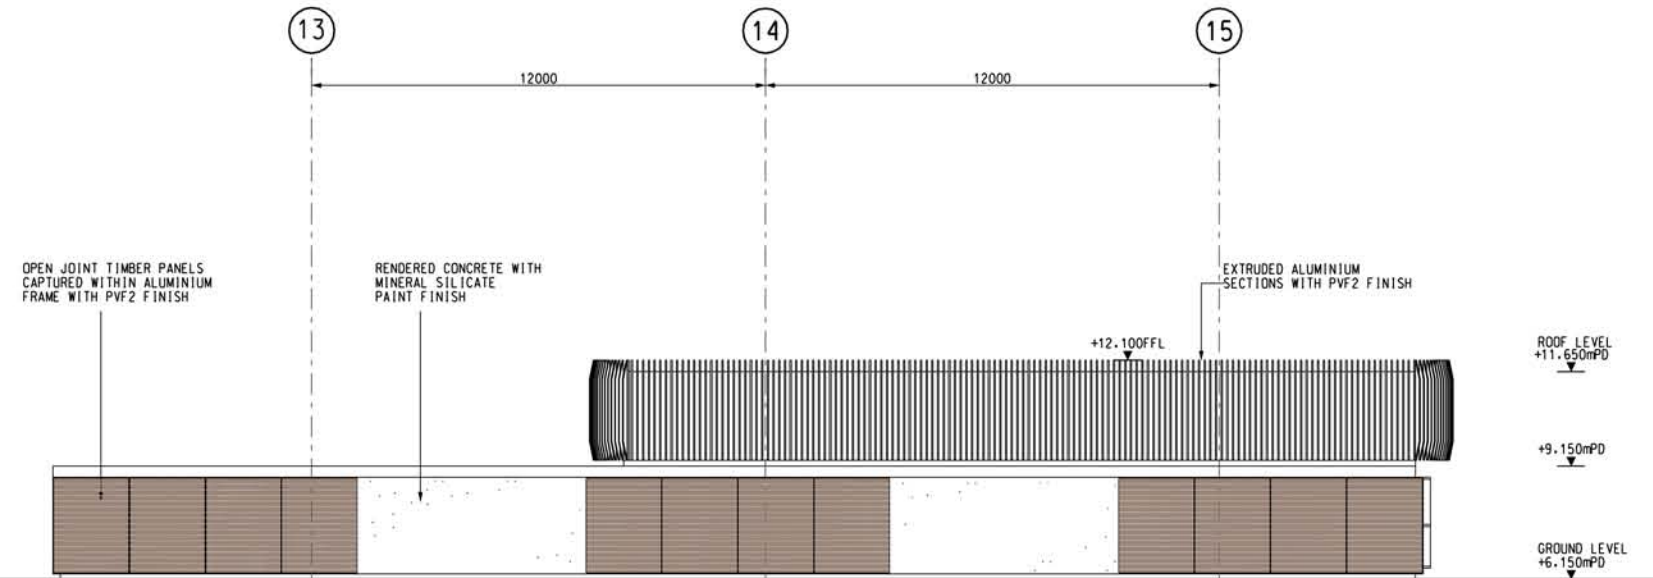


02 VENT SHAFT C , D , E & F EAST ELEVATIONS

SCALE 1:100

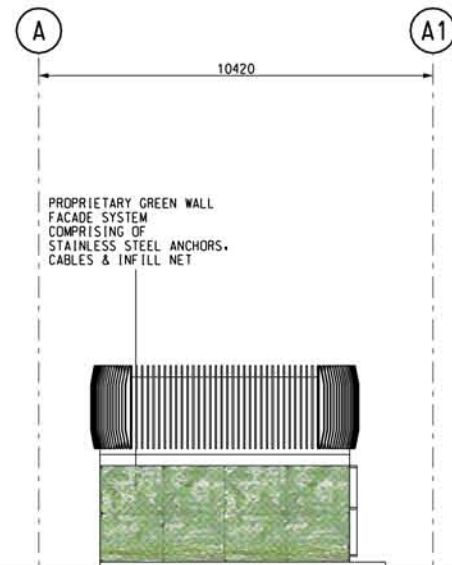

03 VENT SHAFT C NORTH ELEVATION

SCALE 1:100

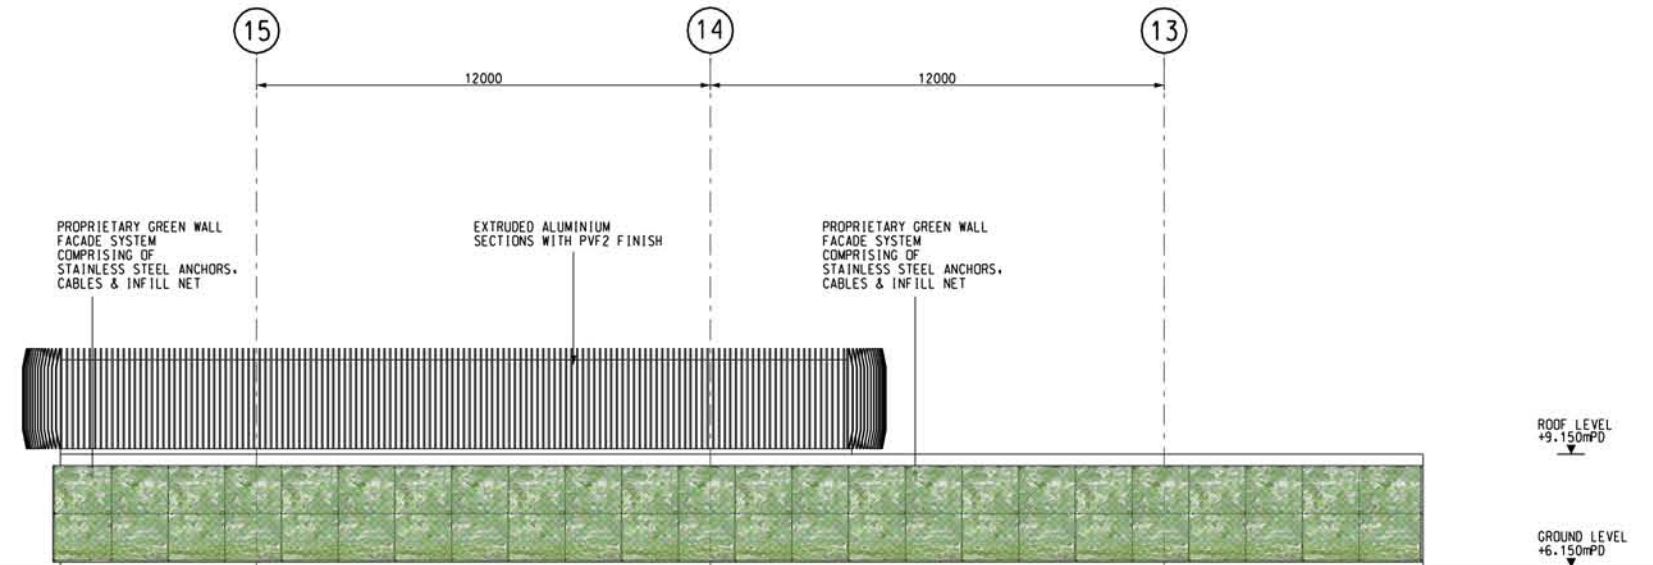

04 VENT SHAFT C , D , E & F WEST ELEVATIONS

SCALE 1:100

| | |
|----------|---------|
| DRAWN | CL |
| DESIGNED | WT |
| CHECKED | DR |
| APPROVED | FK |
| DATE | 20DEC10 |

MTR


SHATIN TO CENTRAL LINK

MEINHARDT
Meinhardt (Hong Kong) Ltd. Consulting Engineers
邁進(香港)工程顧問有限公司

in association with
Aedas, Mott MacDonald, MVA, DLS,
Wilkinson Murry, Evans & Peck, AA


CADD REF. 1108_P_KAT_MHK_SK_056A.dgn

| | | | |
|--------------|-----------------------|---|--|
| TITLE | | CONTRACT 1108 KAI TAK STATION ELEVATIONS VENT SHAFT ELEVATIONS C , D , E & F | |
| SCALE | DRAWING NO. | REV. | |
| 1 : 100 (A1) | 1108/P/KAT/MHK/SK/056 | A | |

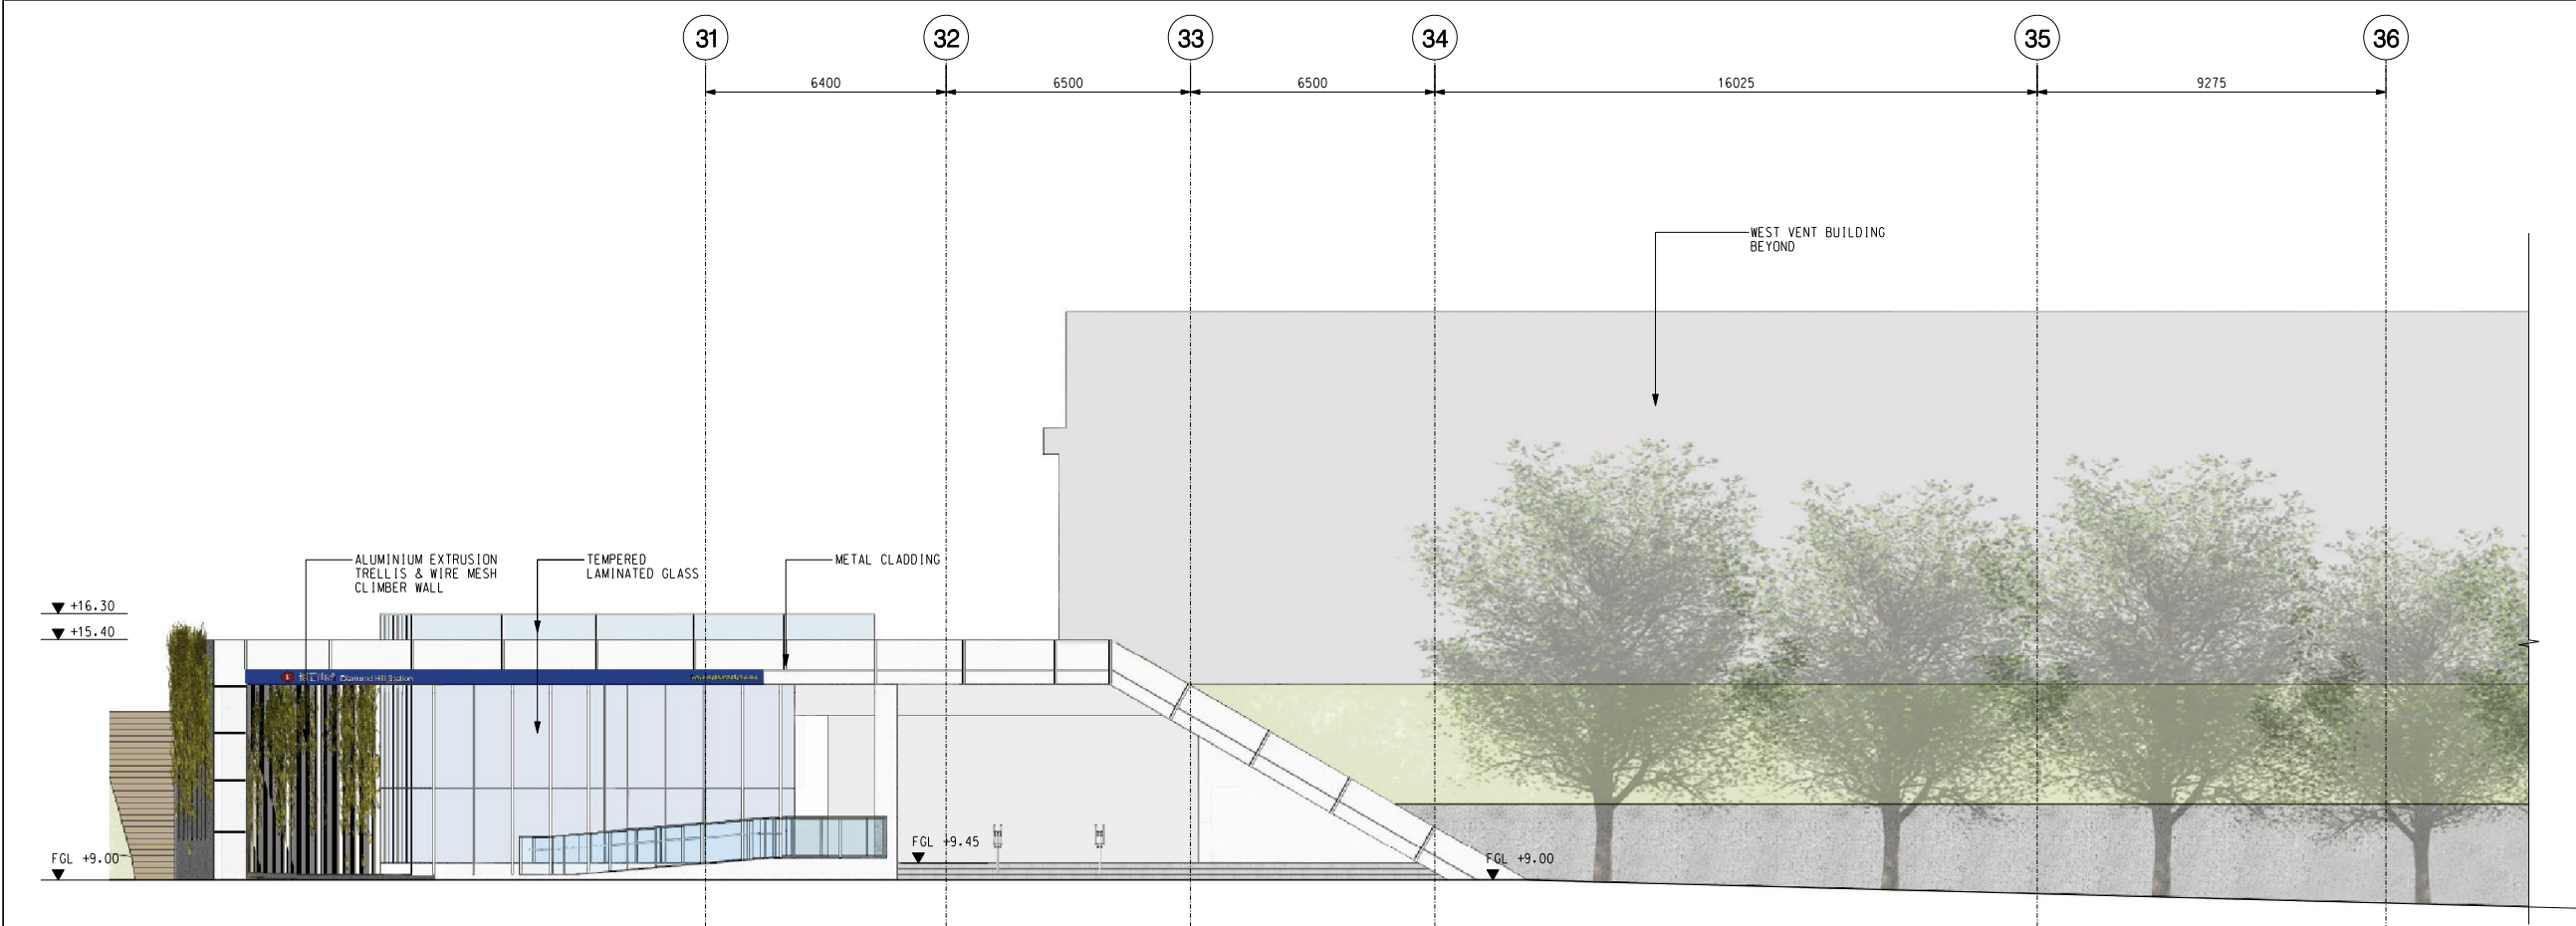

01 ENTRANCE A2 PART SOUTH ELEVATION

SCALE 1: 100

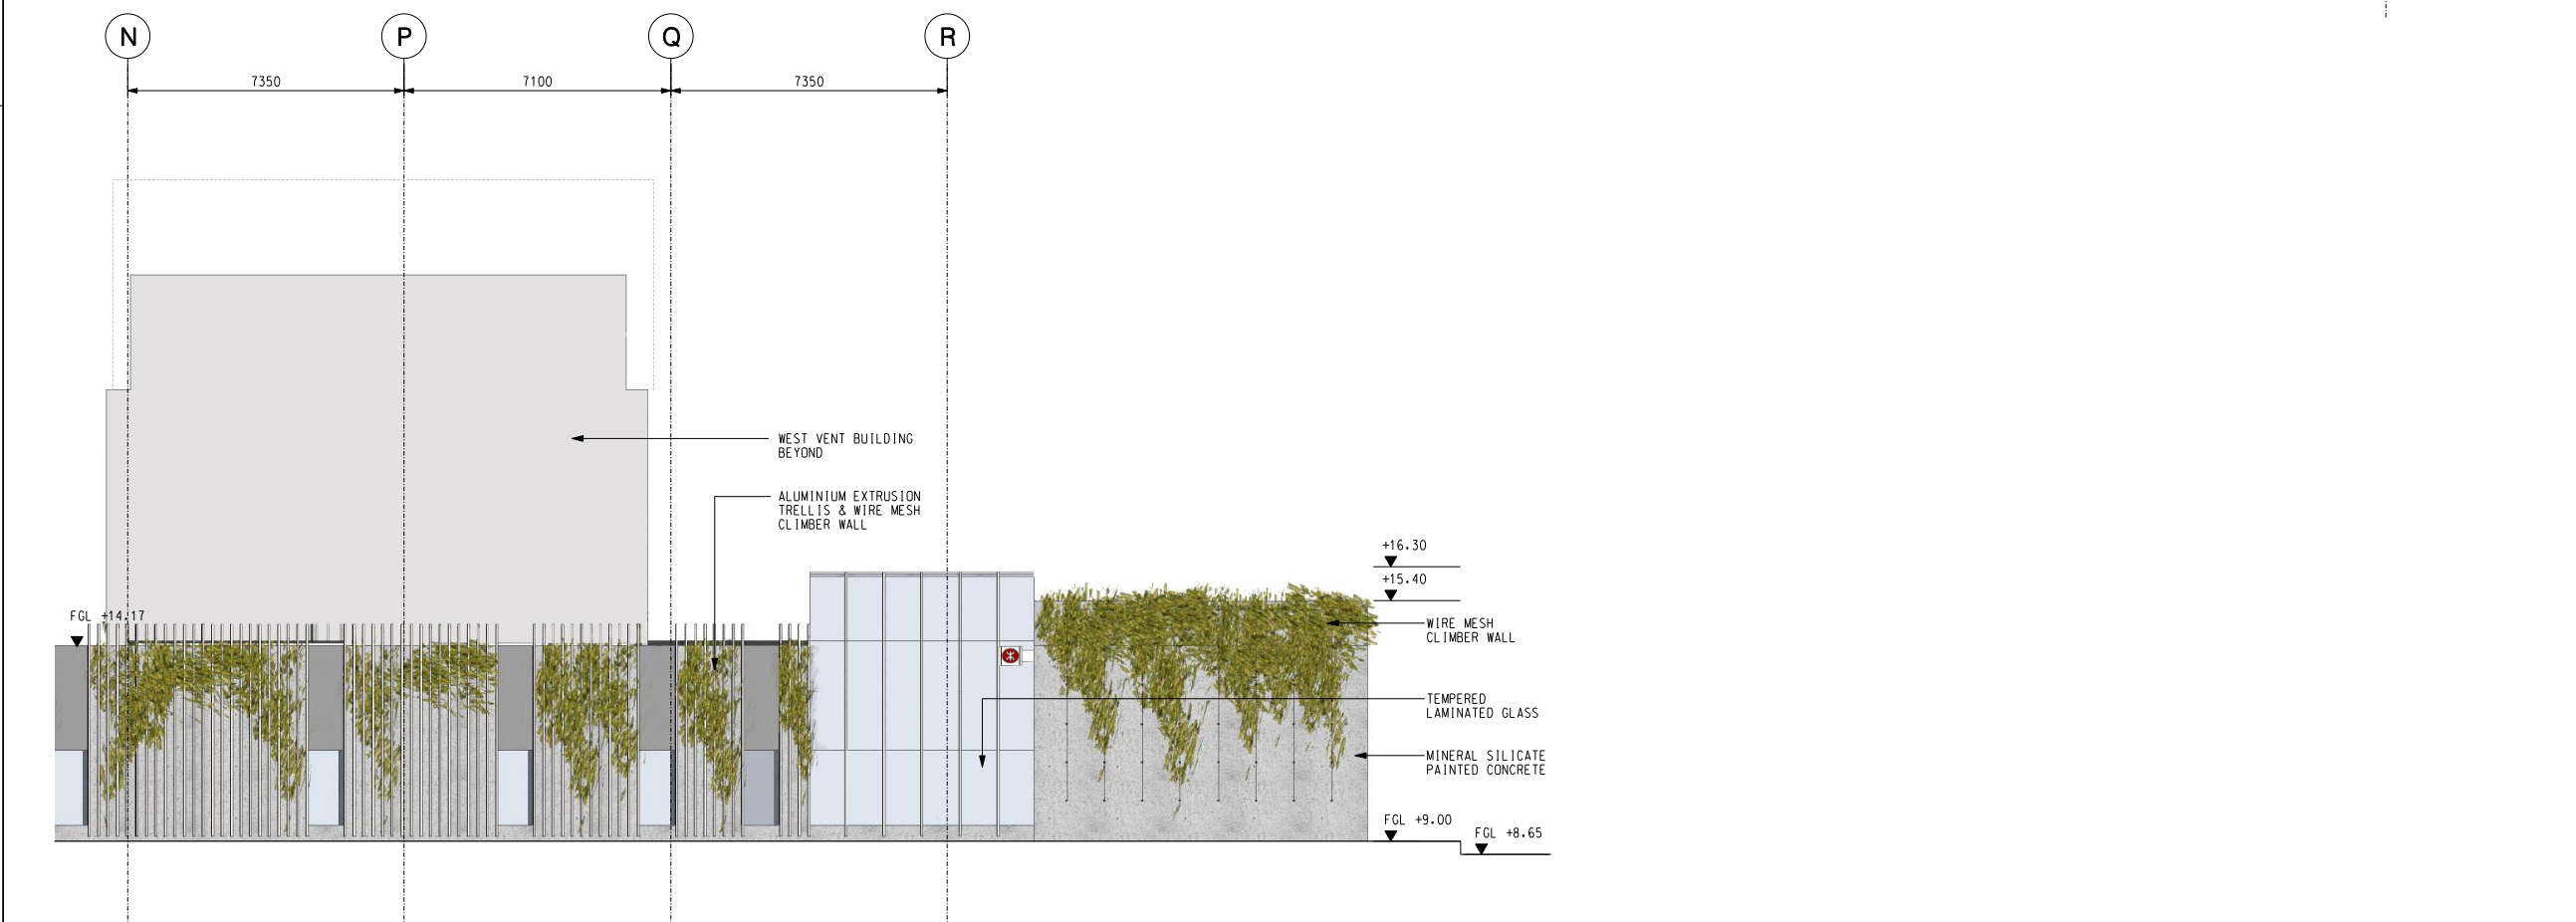

02 ENTRANCE A2 WEST ELEVATION


SCALE 1: 100

| | | | | |
|----|--|----|---------|-----|
| A3 | MTR AND GOVERNMENT DEPARTMENTS COMMENTS INCORPORATED | JM | 27MAY11 | 1MW |
| A2 | DRAFT TENDER DRAWING FIRST ISSUE | JM | 28JAN11 | 1MW |
| A1 | ACP DRAWING NO. 1 ISSUE | JM | 27OCT10 | 1MW |


| | |
|----------|-----------|
| DRAWN | RIW |
| DESIGNED | KYL |
| CHECKED | JM |
| APPROVED | IMW |
| DATE | 27/OCT/10 |

| | | |
|--|---|--|
| | SHATIN TO CENTRAL LINK | |
| | in association with AECOM Aedas, MVA and DLS | |
| | CADD REF. 1106_T_DIH_ACM_A14_202A3.DGN | |
| | TITLE CONTRACT 1106 DIH AND DHS SCL DIH STATION ENTRANCE A2 ELEVATIONS | |


| | | |
|-----------------------|---------------------------------------|------------|
| SCALE 1 : 100 (A1) | DRAWING NO. 1106/T/DIH/ACM/A14/202 | REV. A3 |
|-----------------------|---------------------------------------|------------|

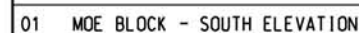


SCALE 1: 100

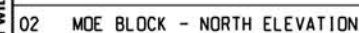

SCALE 1: 100

 


SCALE 1: 100

 


SCALE 1: 100

[illegible]

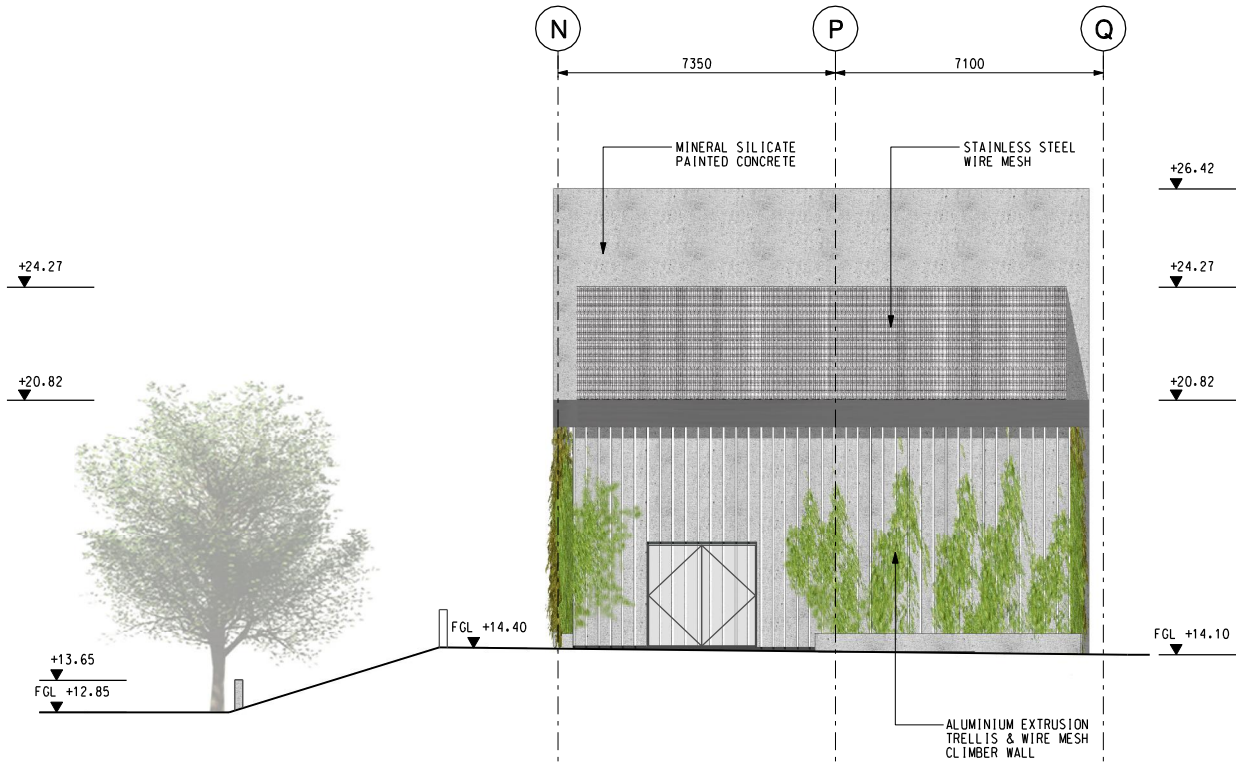


01 WEST VENT SHAFTS (WEST ELEVATION)

SCALE 1: 100

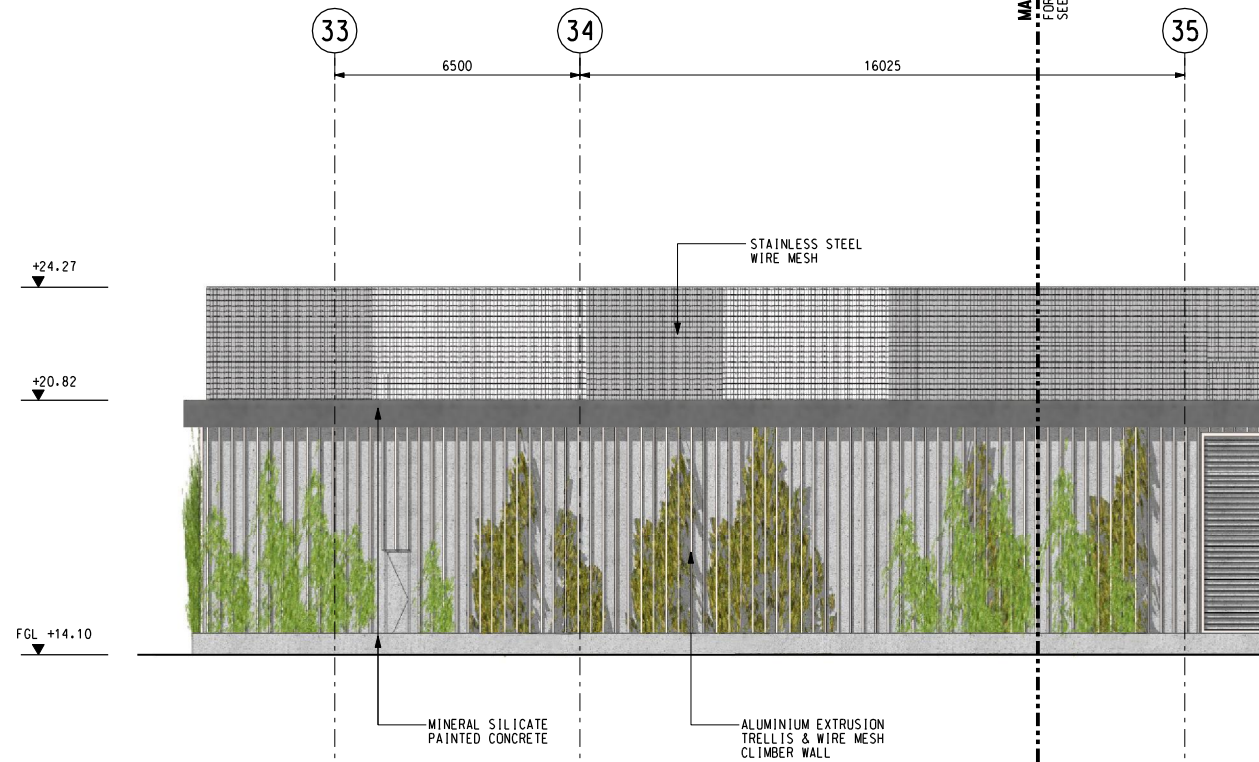


02 WEST VENT SHAFTS (PART SOUTH ELEVATION)

SCALE 1: 100

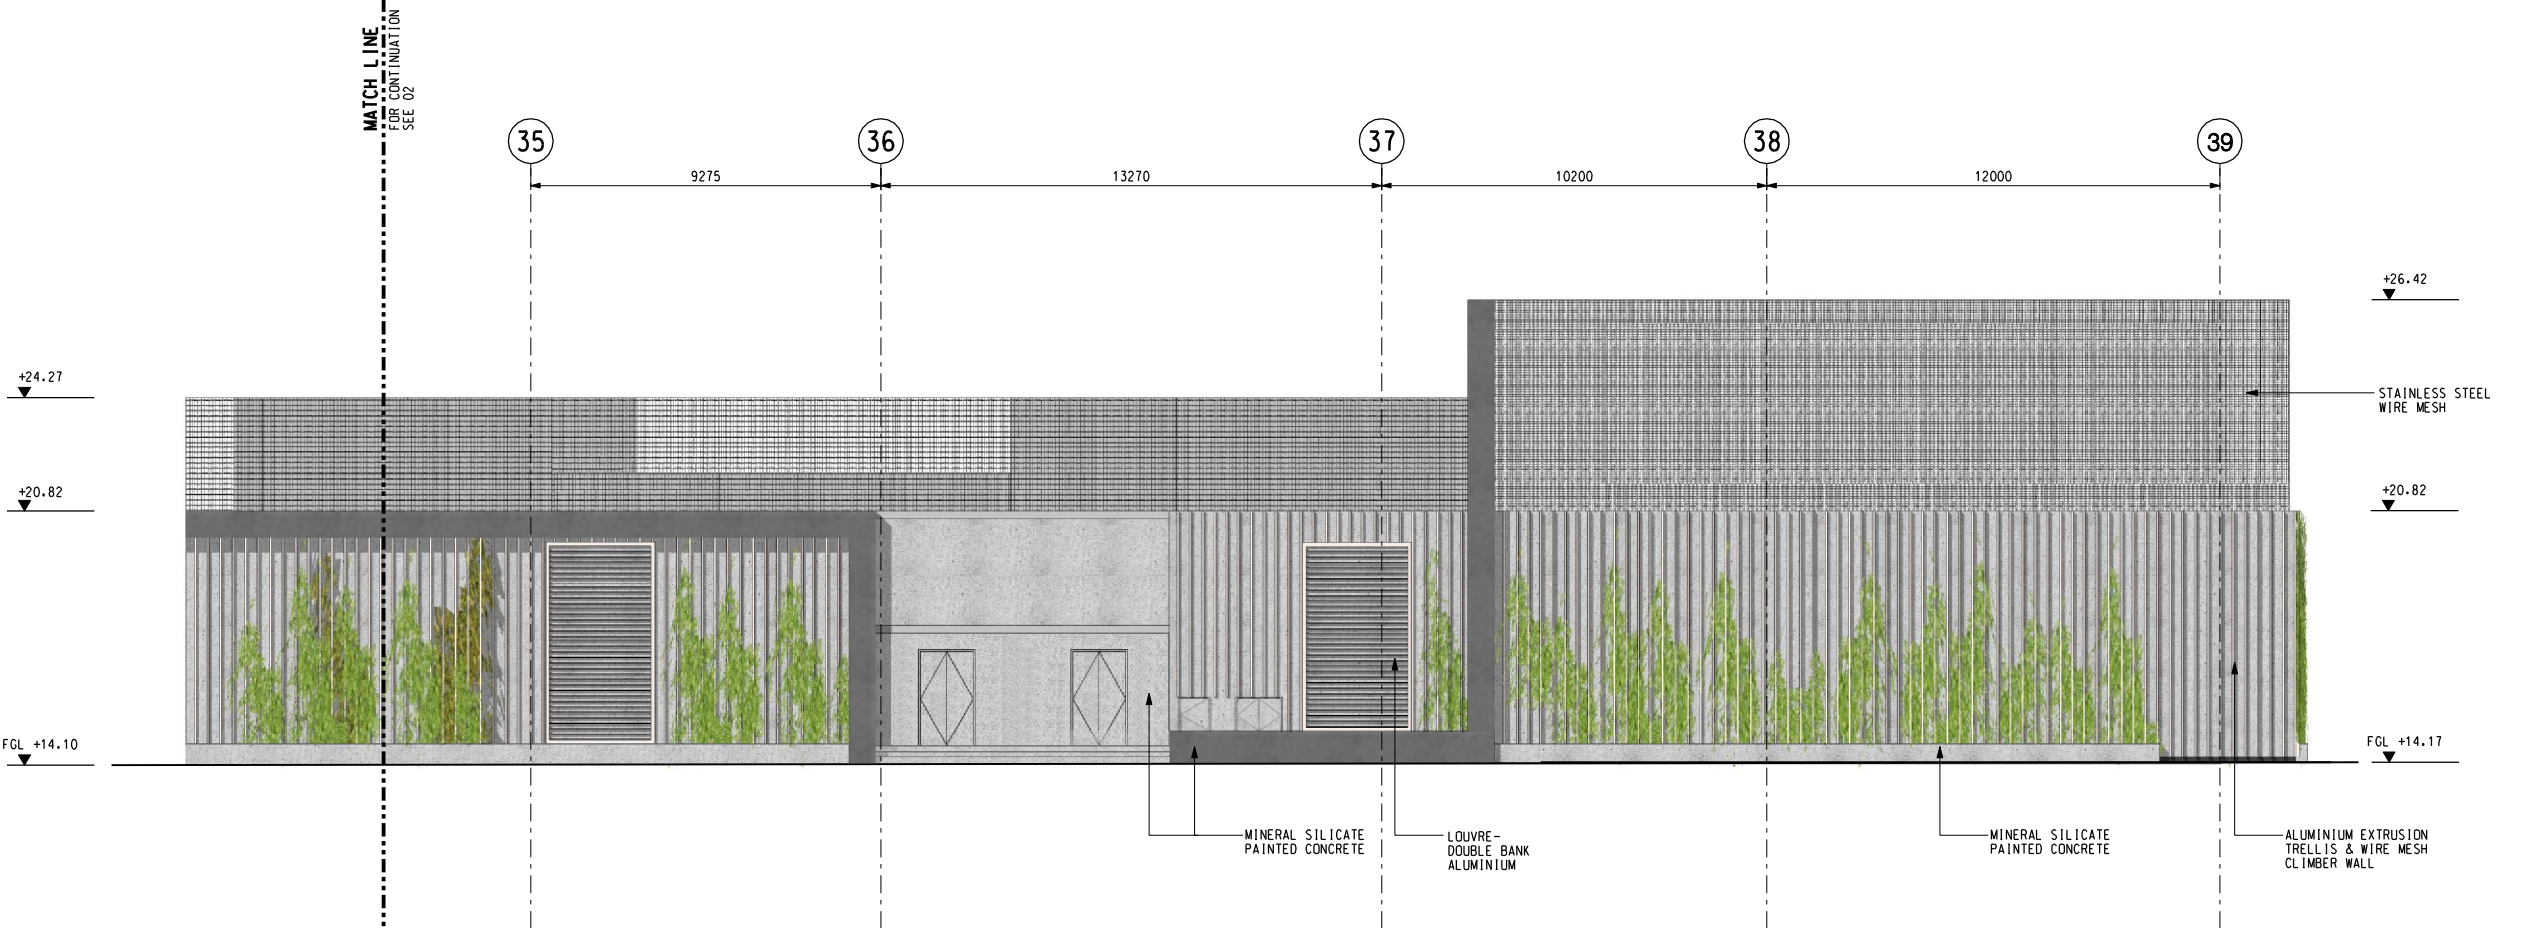

03 WEST VENT SHAFTS (PART SOUTH ELEVATION)

SCALE 1: 100

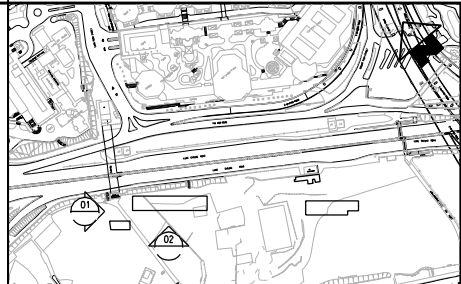


KEY PLAN

| | | | | |
|----|--|----|---------|-----|
| A3 | MTR AND GOVERNMENT DEPARTMENTS COMMENTS INCORPORATED | JM | 27MAY11 | 1MW |
| A2 | DRAFT TENDER DRAWING FIRST ISSUE | JM | 28JAN11 | 1MW |
| A1 | ACP DRAWING NO. 1 ISSUE | JM | 27OCT10 | 1MW |

| | |
|----------|-----------|
| DRAWN | RIW |
| DESIGNED | KYL |
| CHECKED | JM |
| APPROVED | IMW |
| DATE | 27/OCT/10 |

DO NOT SCALE DRAWINGS. ALL DIMENSIONS SHALL BE
VERIFIED ON SITE.
© MTR CORPORATION LIMITED 2008. COPYRIGHT IN
RESPECT OF THIS DRAWING / DOCUMENT IS OWNED BY THE
MTR CORPORATION LIMITED OF HONG KONG. NO
REPRODUCTION OF THE DRAWING / DOCUMENT OR ANY PART
BY WHATEVER MEANS IS PERMITTED WITHOUT THE PRIOR
WRITTEN CONSENT OF THE MTR CORPORATION LIMITED.

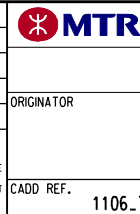

SHATIN TO CENTRAL LINK


AECOM in association with
Aedas, MVA and DLS

CADD REF. 1106-T-DIH-ACM-A14-204A3.DGN

TITLE
CONTRACT 1106
DIH AND DHS
SCL DIH STATION
WEST VENT SHAFTS ELEVATIONS
(SHEET 1 OF 2)


SCALE 1 : 100 (A1) DRAWING NO. 1106/T/DIH/ACM/A14/204

REV. A3

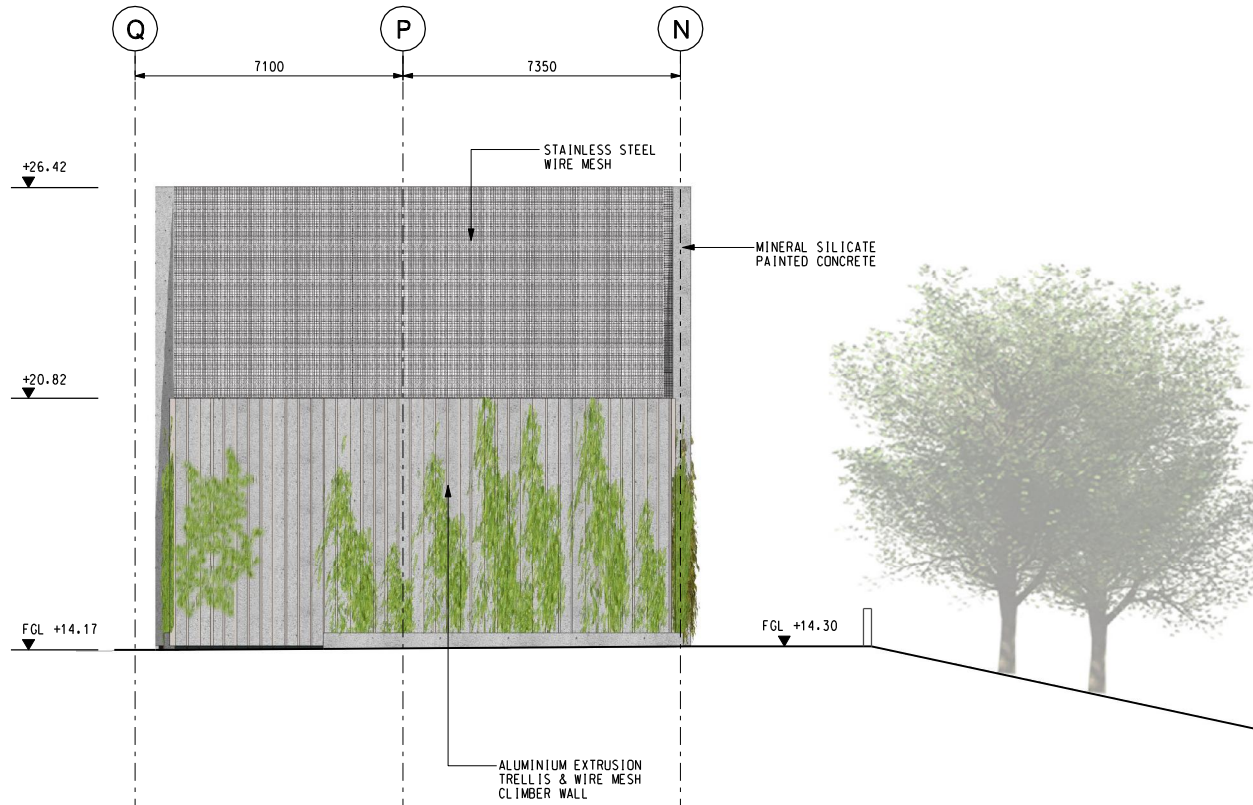


01 WEST VENT SHAFTS ELEVATION (EAST ELEVATION)

SCALE 1: 100

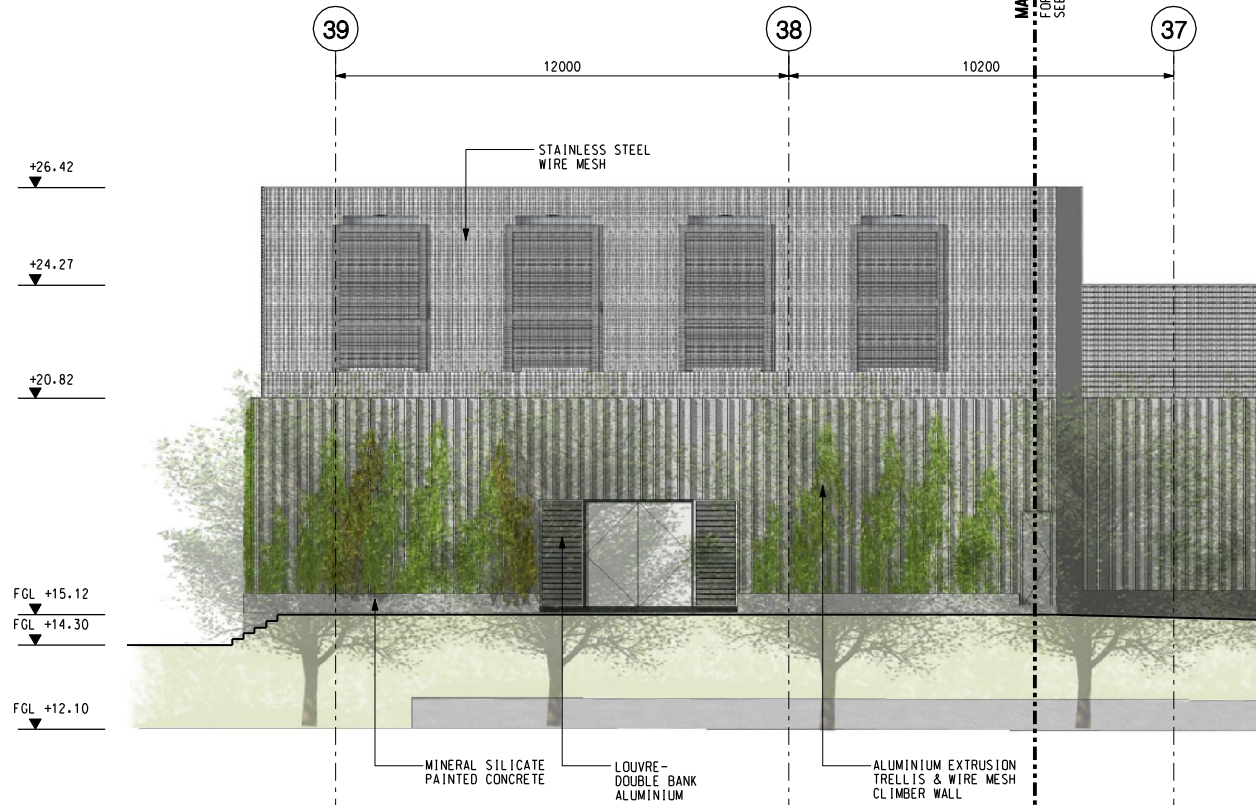


02 WEST VENT SHAFTS ELEVATION (PART NORTH ELEVATION)

SCALE 1: 100

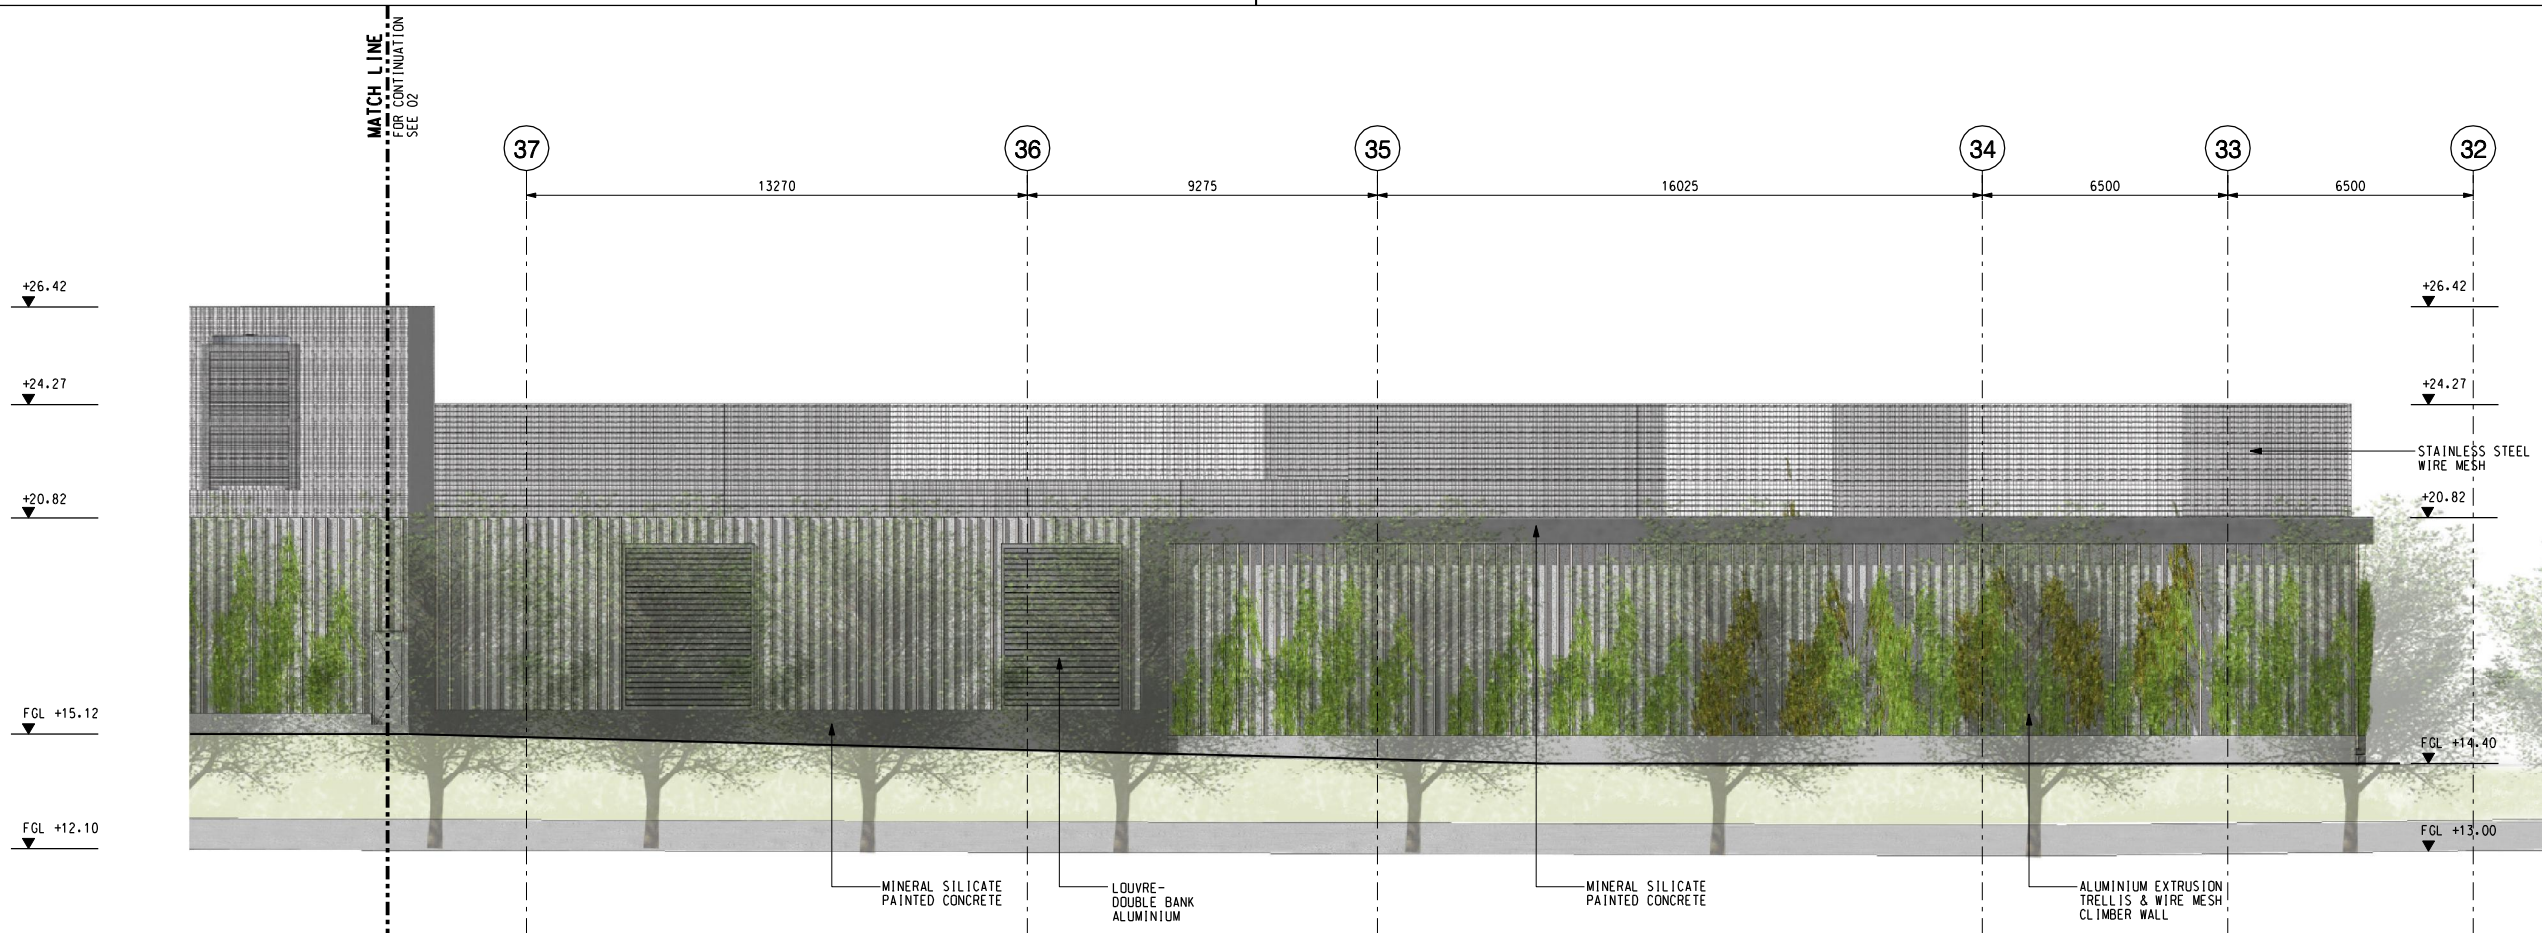

03 WEST VENT SHAFTS ELEVATION (PART NORTH ELEVATION)

SCALE 1: 100

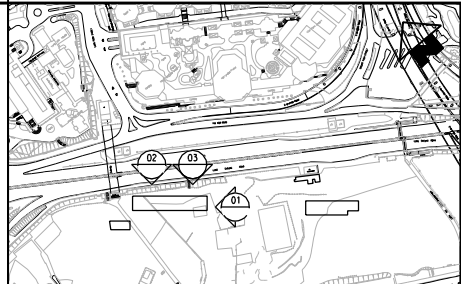


KEY PLAN

| | | | | |
|----|--|----|---------|-----|
| A3 | MTR AND GOVERNMENT DEPARTMENTS COMMENTS INCORPORATED | JM | 27MAY11 | 1MW |
| A2 | DRAFT TENDER DRAWING FIRST ISSUE | JM | 28JAN11 | 1MW |
| A1 | ACP DRAWING NO. 1 ISSUE | JM | 27OCT10 | 1MW |


| | |
|--|-----------|
| DRAWN | RIW |
| DESIGNED | KYL |
| CHECKED | JM |
| APPROVED | IMW |
| DATE | 27/OCT/10 |
| DO NOT SCALE DRAWINGS. ALL DIMENSIONS SHALL BE VERIFIED ON SITE. © MTR CORPORATION LIMITED 2008. COPYRIGHT IN RESPECT OF THIS DRAWING / DOCUMENT IS OWNED BY THE MTR CORPORATION LIMITED OF HONG KONG. NO REPRODUCTION OF THE DRAWING / DOCUMENT OR ANY PART BY WHATEVER MEANS IS PERMITTED WITHOUT THE PRIOR WRITTEN CONSENT OF THE MTR CORPORATION LIMITED. | |

| | | |
|--|--|--|
| | SHATIN TO CENTRAL LINK | |
| | in association with AECOM Aedas, MVA and DLS | |
| | ORIGINATOR | |
| | CADD REF. 1106-T-DIH-ACM-A14-205A3.DGN | |

| | | | | | |
|-------|--------------|-------------|--|------|----|
| TITLE | | | CONTRACT 1106 DIH AND DHS SCL DIH STATION WEST VENT SHAFTS ELEVATIONS (SHEET 2 OF 2) | | |
| SCALE | 1 : 100 (A1) | DRAWING NO. | 1106/T/DIH/ACM/A14/205 | REV. | A3 |

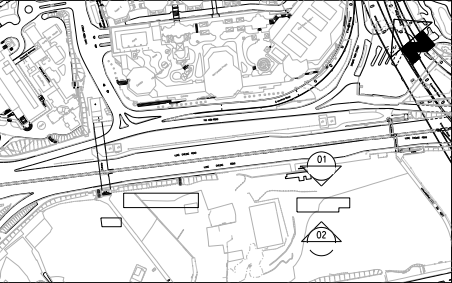


KEY PLAN

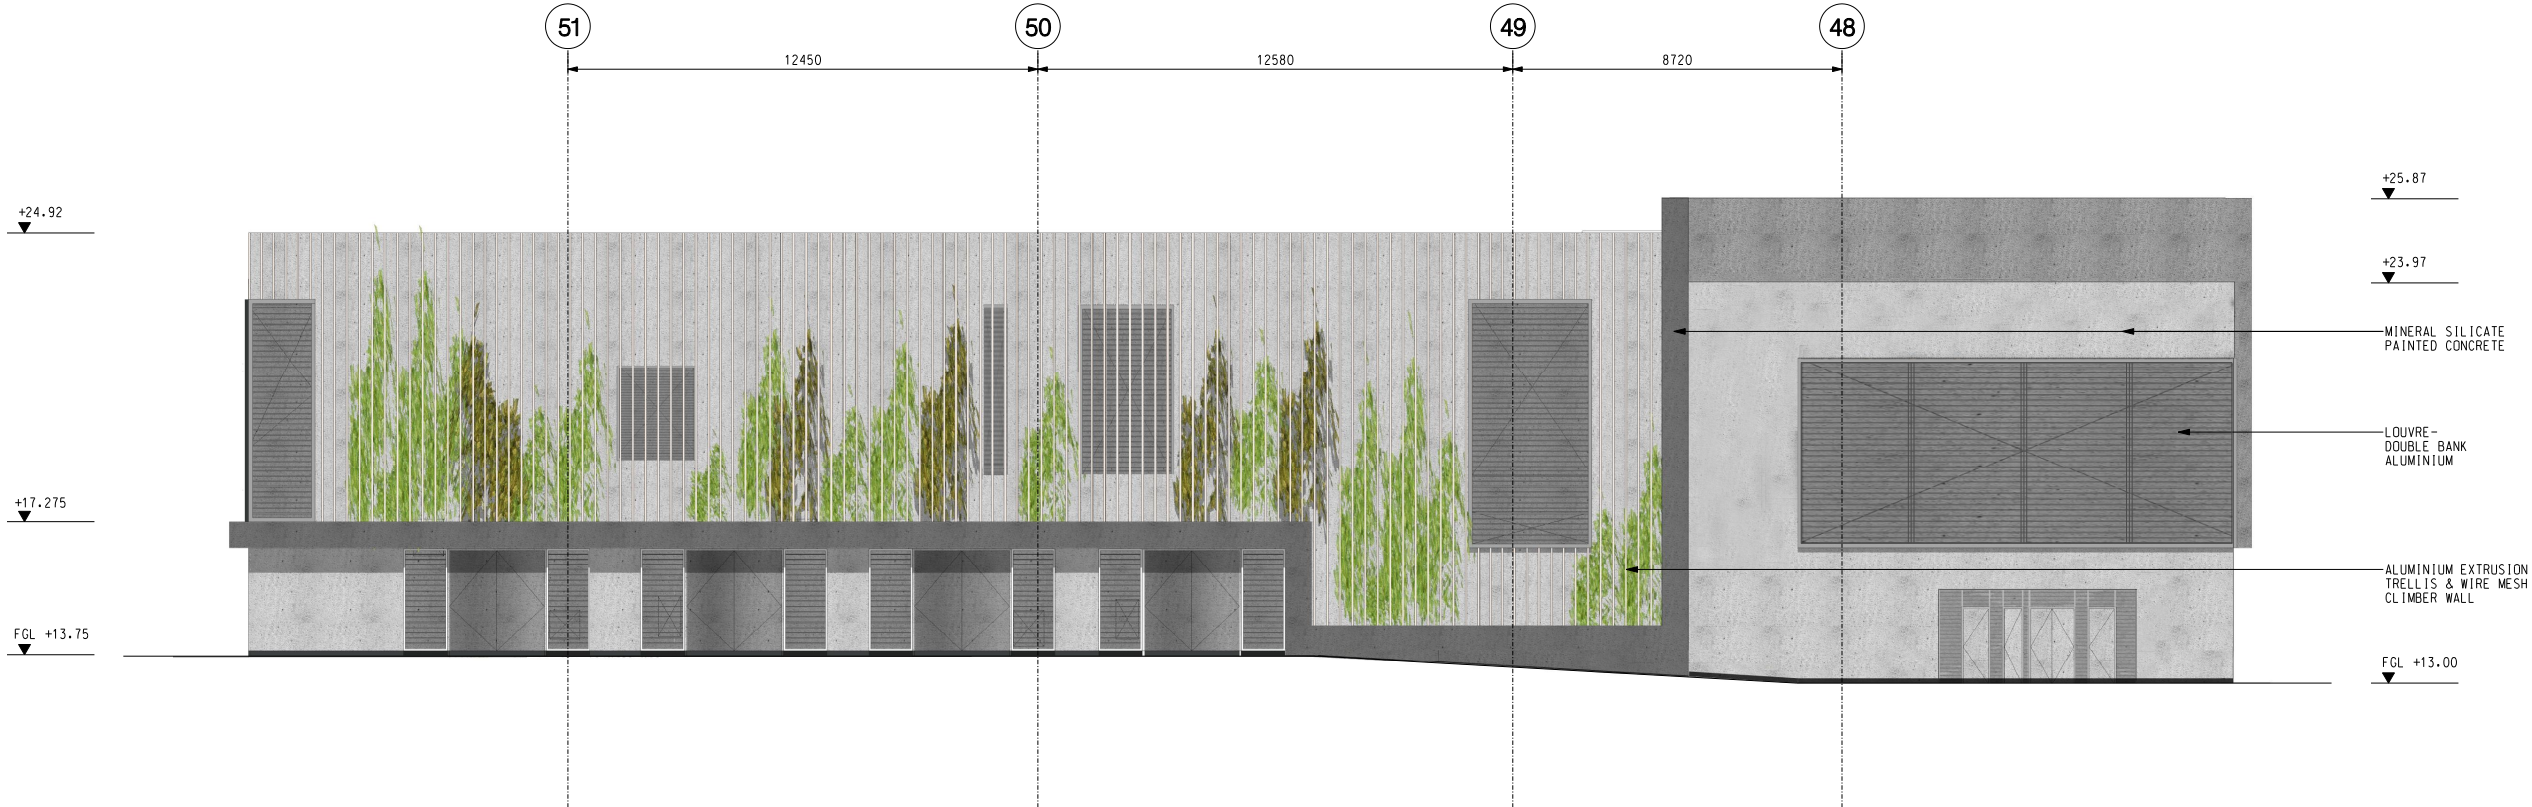

01 EAST VENT SHAFTS - NORTH ELEVATION

SCALE 1: 100

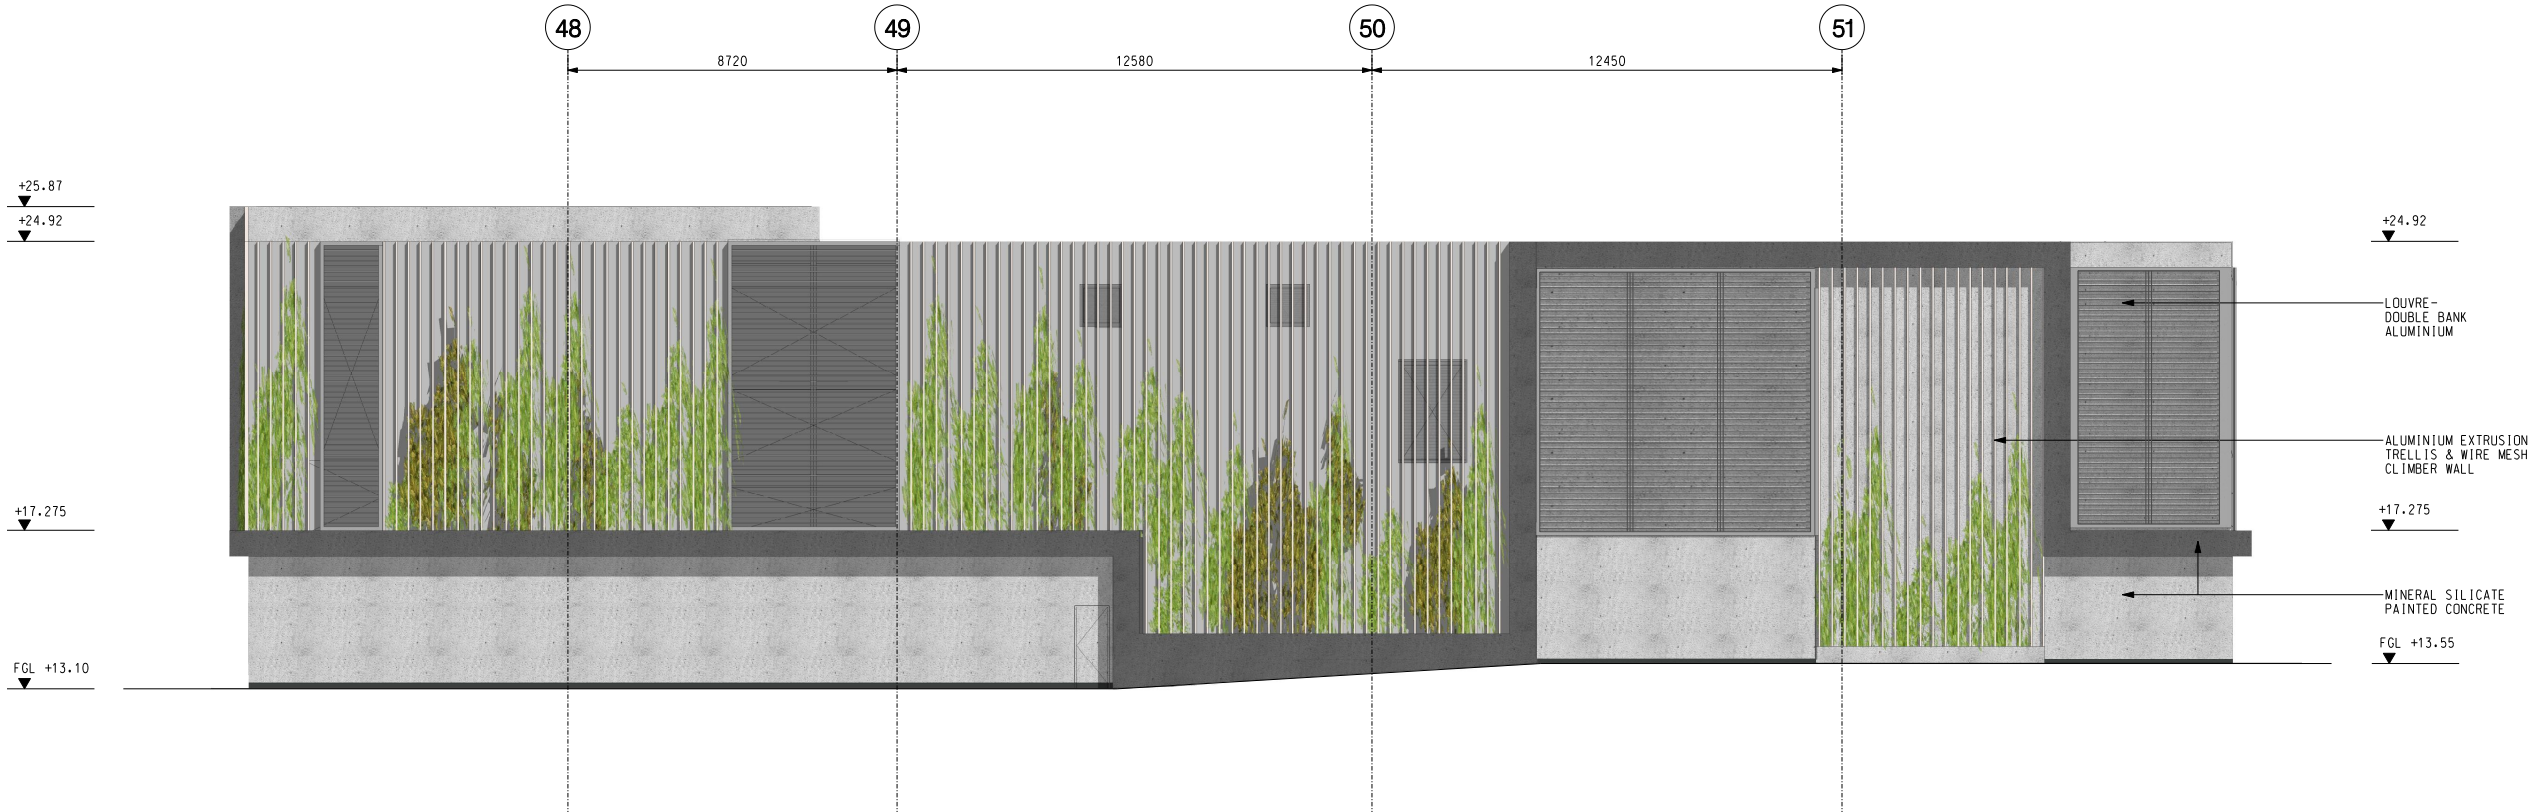

02 EAST VENT SHAFTS - SOUTH ELEVATION

SCALE 1: 100

| | | | | |
|----|--|----|---------|-----|
| A3 | MTR AND GOVERNMENT DEPARTMENTS COMMENTS INCORPORATED | JM | 27MAY11 | 1MW |
| A2 | DRAFT TENDER DRAWING FIRST ISSUE | JM | 28JAN11 | 1MW |
| A1 | ACP DRAWING NO. 1 ISSUE | JM | 27OCT10 | 1MW |

| | |
|--|-----------|
| DRAWN | RIW |
| DESIGNED | KYL |
| CHECKED | JM |
| APPROVED | IMW |
| DATE | 27/OCT/10 |
| DO NOT SCALE DRAWINGS. ALL DIMENSIONS SHALL BE VERIFIED ON SITE. © MTR CORPORATION LIMITED 2008. COPYRIGHT IN RESPECT OF THIS DRAWING / DOCUMENT IS OWNED BY THE MTR CORPORATION LIMITED OF HONG KONG. NO REPRODUCTION OF THE DRAWING / DOCUMENT OR ANY PART BY WHATEVER MEANS IS PERMITTED WITHOUT THE PRIOR WRITTEN CONSENT OF THE MTR CORPORATION LIMITED. | |



ORIGINATOR

SHATIN TO CENTRAL LINK

AECOM

in association with
Aedas, MVA and DLS


CADD REF. 1106_T_DIH_ACM_A14_206A3.DGN

TITLE
CONTRACT 1106
DIH AND DHS
SCL DIH STATION
EAST VENT SHAFTS ELEVATIONS
(SHEET 1 OF 2)

SCALE
1 : 100 (A1)


DRAWING NO.
1106/T/DIH/ACM/A14/206

REV.
A3

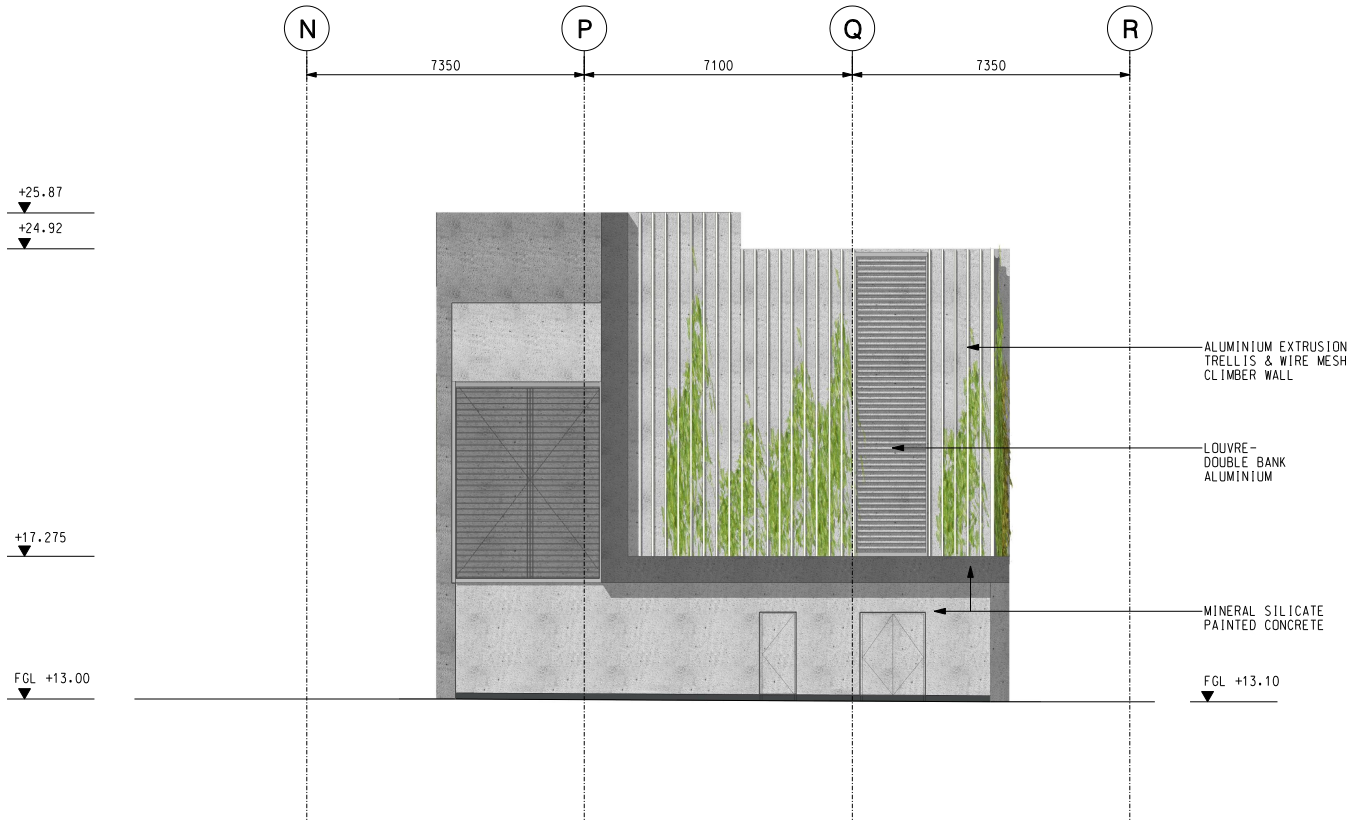


01 EAST VENT SHAFTS - WEST ELEVATION

SCALE 1: 100

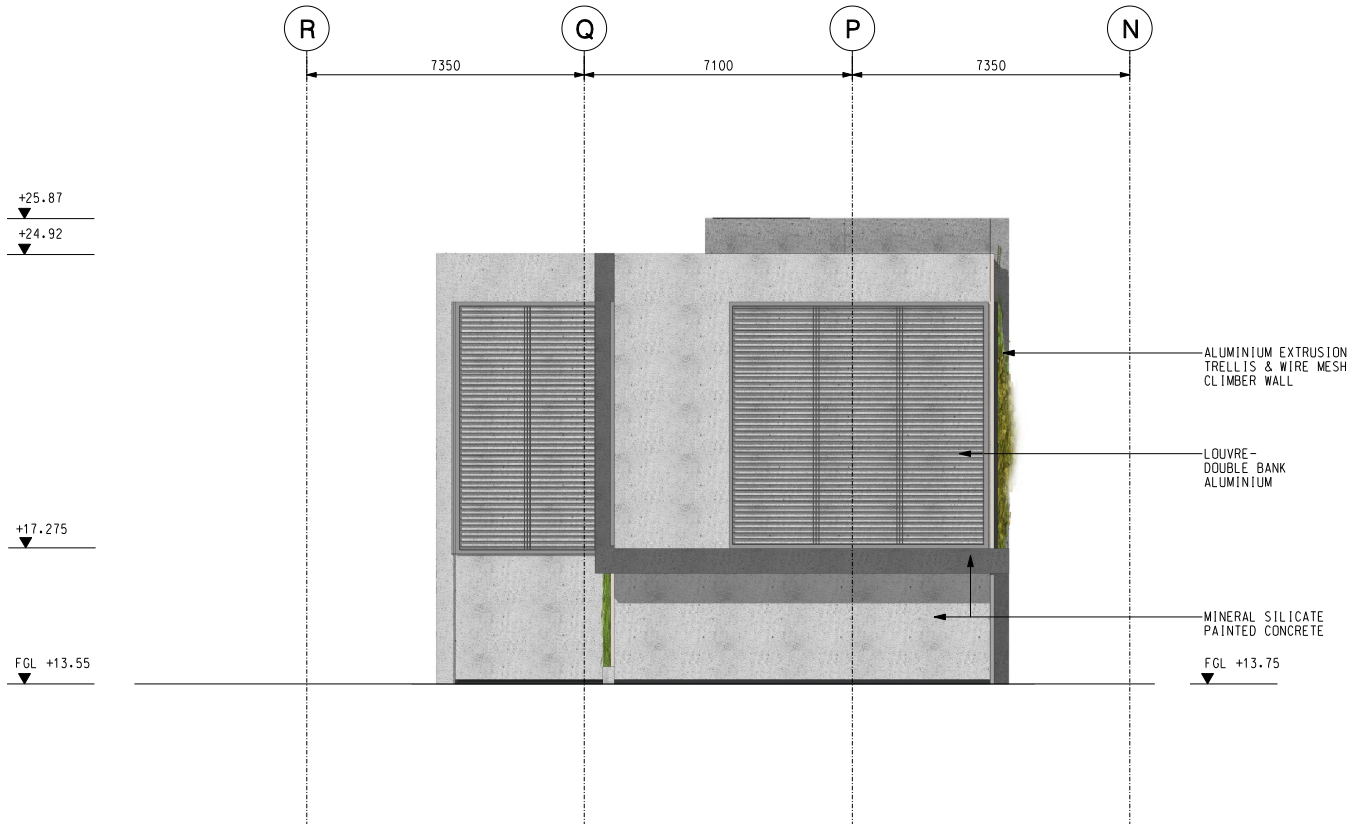

02 EAST VENT SHAFTS - EAST ELEVATION

SCALE 1: 100

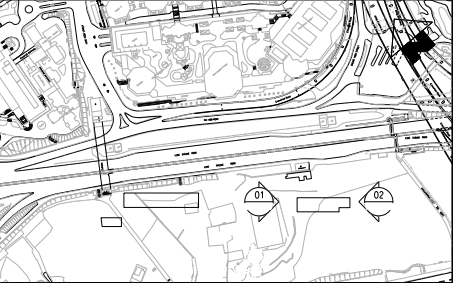


KEY PLAN

| REV | DESCRIPTION | BY | DATE | APPROVED | REV | DESCRIPTION | BY | DATE | APPROVED |
|-----|-------------|----|------|----------|-----|--|----|---------|----------|
| | | | | | A3 | MTR AND GOVERNMENT DEPARTMENTS COMMENTS INCORPORATED | JM | 27MAY11 | IMW |
| | | | | | A2 | DRAFT TENDER DRAWING FIRST ISSUE | JM | 28JAN11 | IMW |
| | | | | | A1 | ACP DRAWING NO. 1 ISSUE | JM | 27OCT10 | IMW |

| | |
|----------|-----------|
| DRAWN | RIW |
| DESIGNED | KYL |
| CHECKED | JM |
| APPROVED | IMW |
| DATE | 27/OCT/10 |



SHATIN TO CENTRAL LINK

 in association with
Aedas, MVA and DLS

ORIGINATOR

CADD REF. 1106_T_DIH_ACM_A14_207A3.DGN

| | | | |
|-------|--------------|--|------------------------|
| TITLE | | CONTRACT 1106 DIH AND DHS SCL DIH STATION EAST VENT SHAFTS ELEVATIONS (SHEET 2 OF 2) | |
| SCALE | 1 : 100 (A1) | DRAWING NO. | 1106/T/DIH/ACM/A14/207 |
| REV. | A3 | | |