







Printed by : 1/26/2013
 Filename : G:\env\project\217722-70\13 Drawing Deliverables\11 EIA Report\06 Final Submission\Chapter 1 - Introduction\Figure 1.1(C).dgn

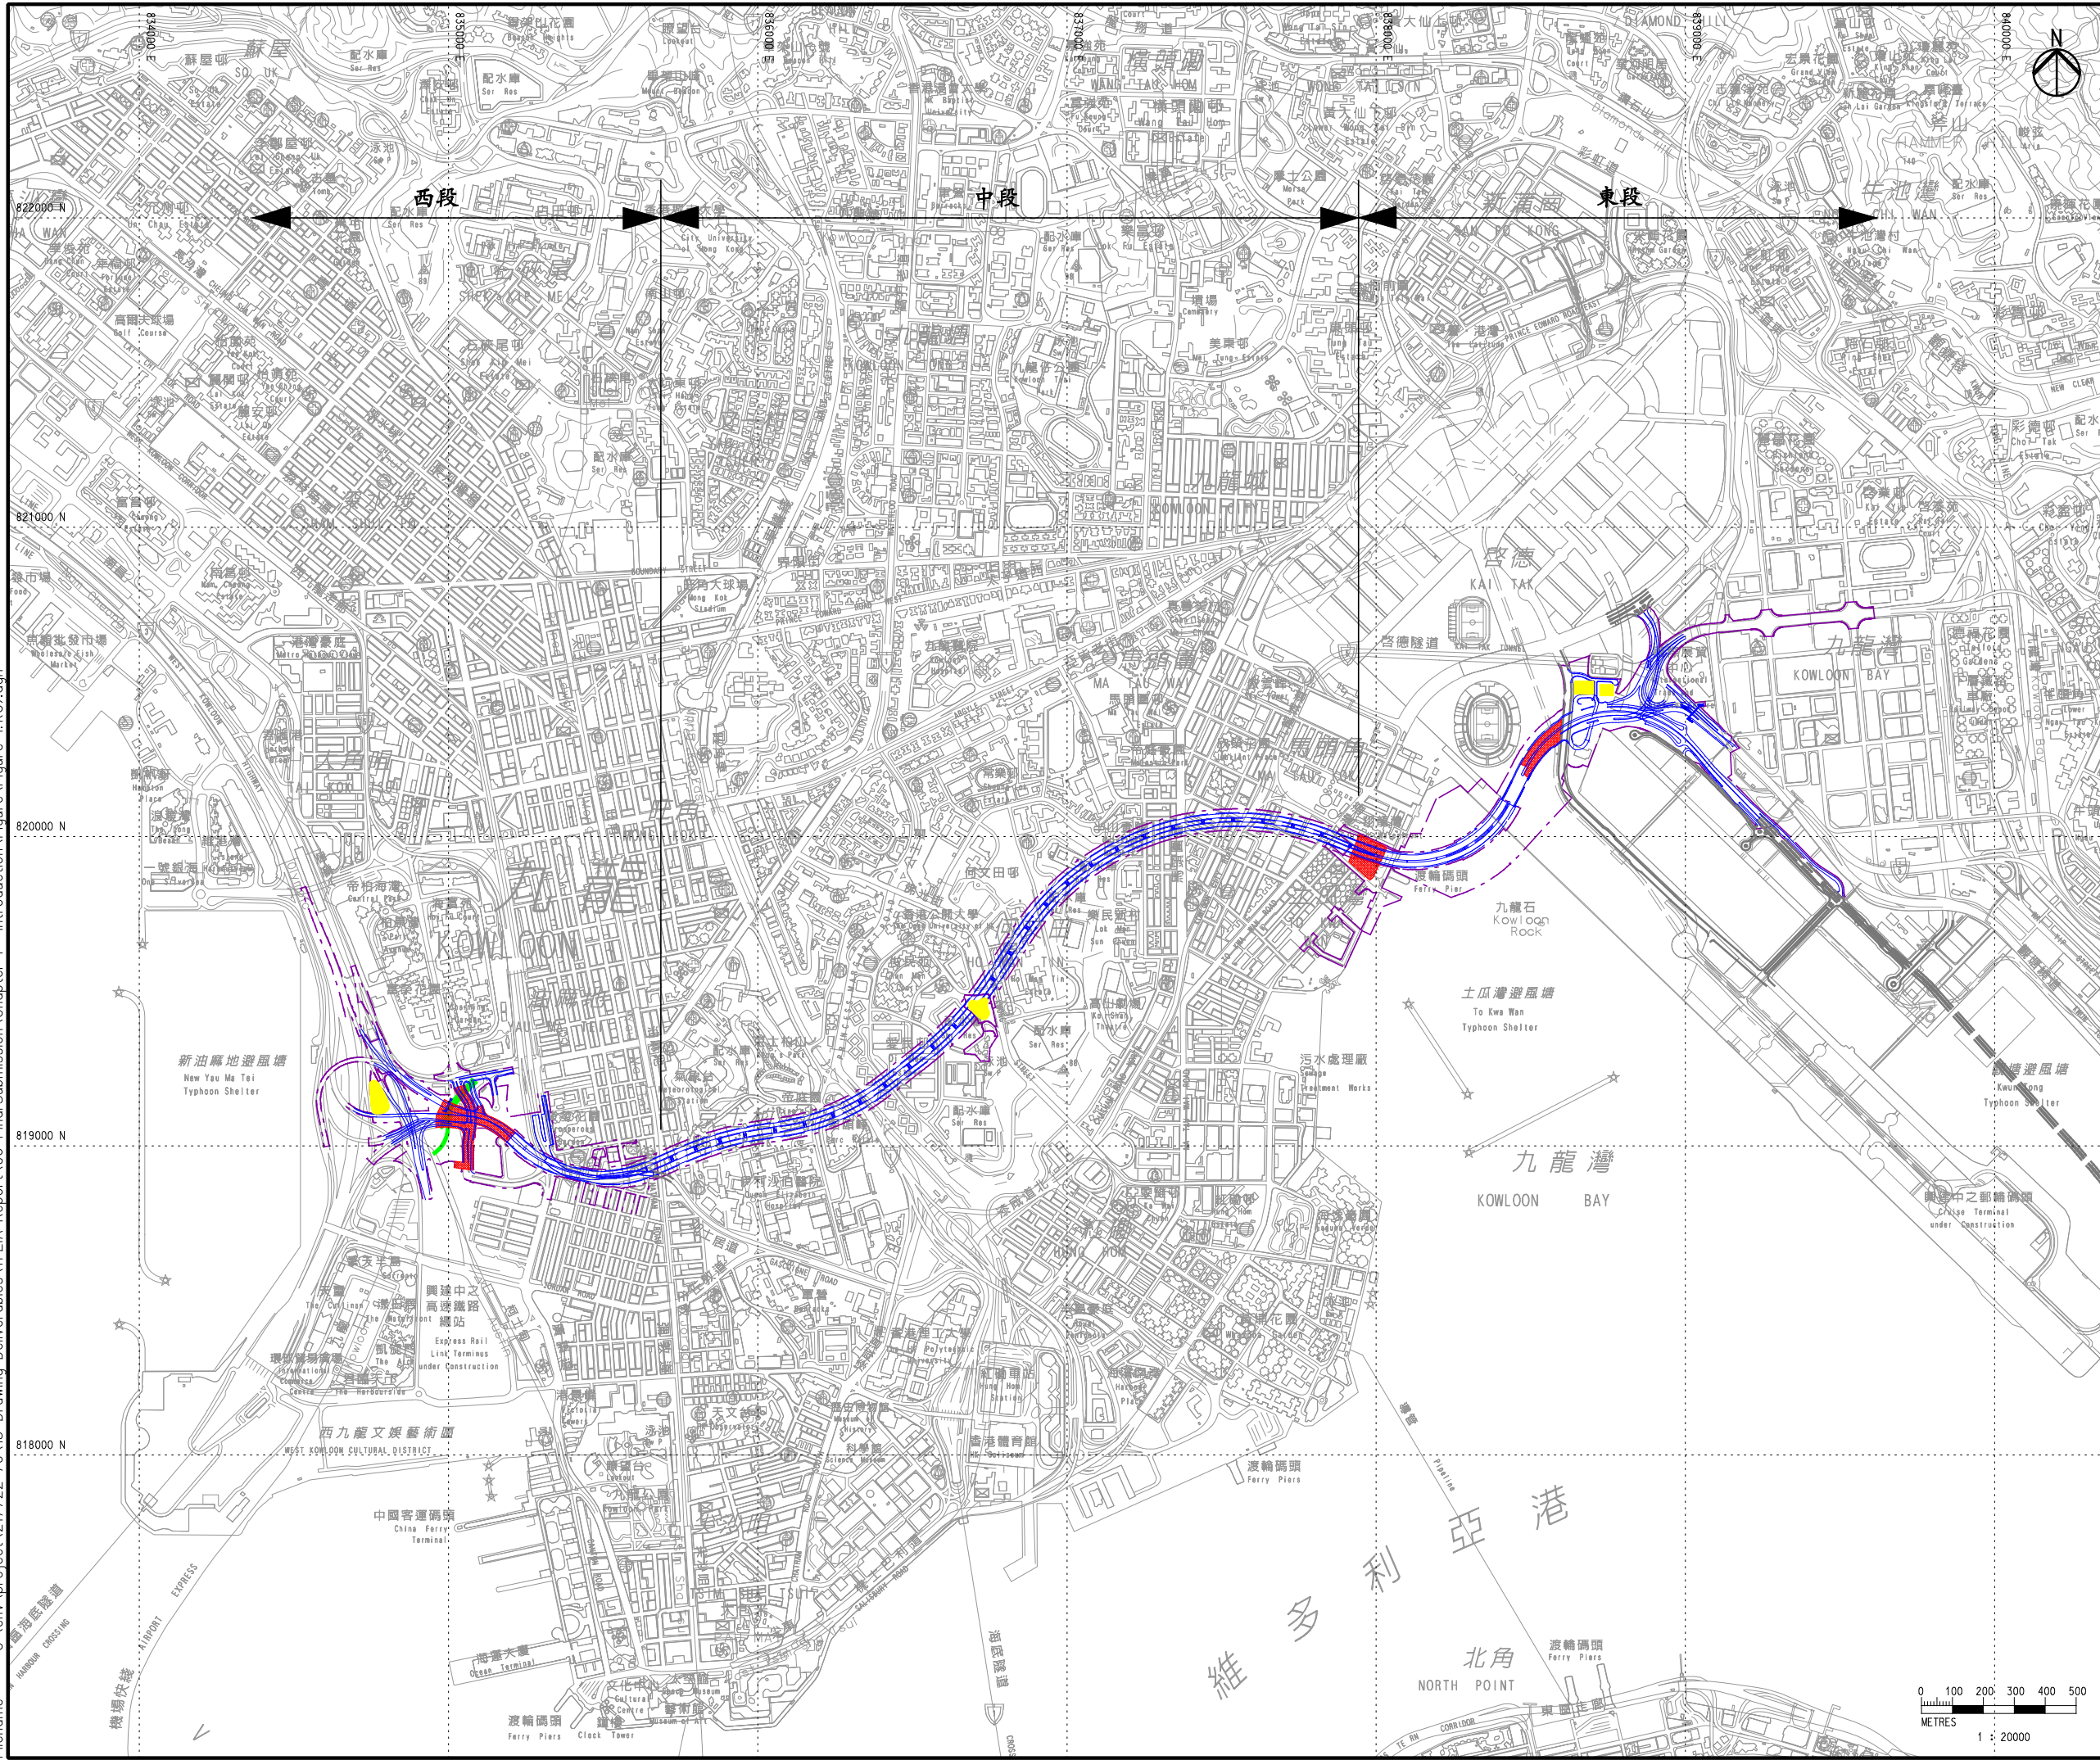

圖例

-  中九龍幹線路線
-  中九龍幹線工程範圍
-  園景平臺
-  擬改道之箱形暗渠
-  通風樓及行政大樓

F	SIXTH ISSUE	GL	01/13
E	FIFTH ISSUE	GL	09/12
D	FOURTH ISSUE	GL	08/12
C	THIRD ISSUE	GL	06/12
B	SECOND ISSUE	GL	02/12
A	FIRST ISSUE	GL	12/11
Rev	Description	By	Date

Consultant



Project title
Agreement No. CE 43/2010 (HY)
Central Kowloon Route - Design and Construction

Drawing title
中九龍幹線總體規劃

Drawing no.		Rev.	
圖 1.1		F	
Drawn	Date	Checked	Approved
GL	01/13	FC	ST
Scale	Status		
1:20000 ON A3	PRELIMINARY		

COPYRIGHT RESERVED



路政署
HIGHWAYS DEPARTMENT
 主要工程管理處
 MAJOR WORKS PROJECT MANAGEMENT OFFICE