


Appendix 2B - Potential Concurrent Projects

	Project Name	Project Proponent	Works Involved	Construction Period	Overlap with the construction phase of this Project or not *
1	Signature Project Scheme (Islands District) – Improvement Works at Silvermine Bay Beach, Mui Wo, Lantau Island	Home Affairs Department (HAD)	<ul style="list-style-type: none"> • Demolition of the existing beach service buildings; • Construction of new beach buildings and associated beach facilities with an approximate construction floor area of 938 m²; • Construction of new barbeque pit area and sitting-out area; and • Construction of a viewing deck near the entrance to the beach 	End at January 2017	No
2	Upgrading of Mui Wo Sewage Treatment Works and Village Sewerage at Wang Tong and Yue Kwong Chuen	Drainage Service Department (DSD)	<ul style="list-style-type: none"> • Reinstatement of the roadside covered U-channel, cycletrack and footpath pavements (to be completed by end of December 2015); • The pipe cleaning and CCTV; • Painting of manhole internal wall face with epoxy paint (will be carried out in mid-2017). 	End at mid-2017	Potentially, but no heavy works will be carried out concurrently with this Project
* Construction phase of this Project: mid-2017 to mid-2019					

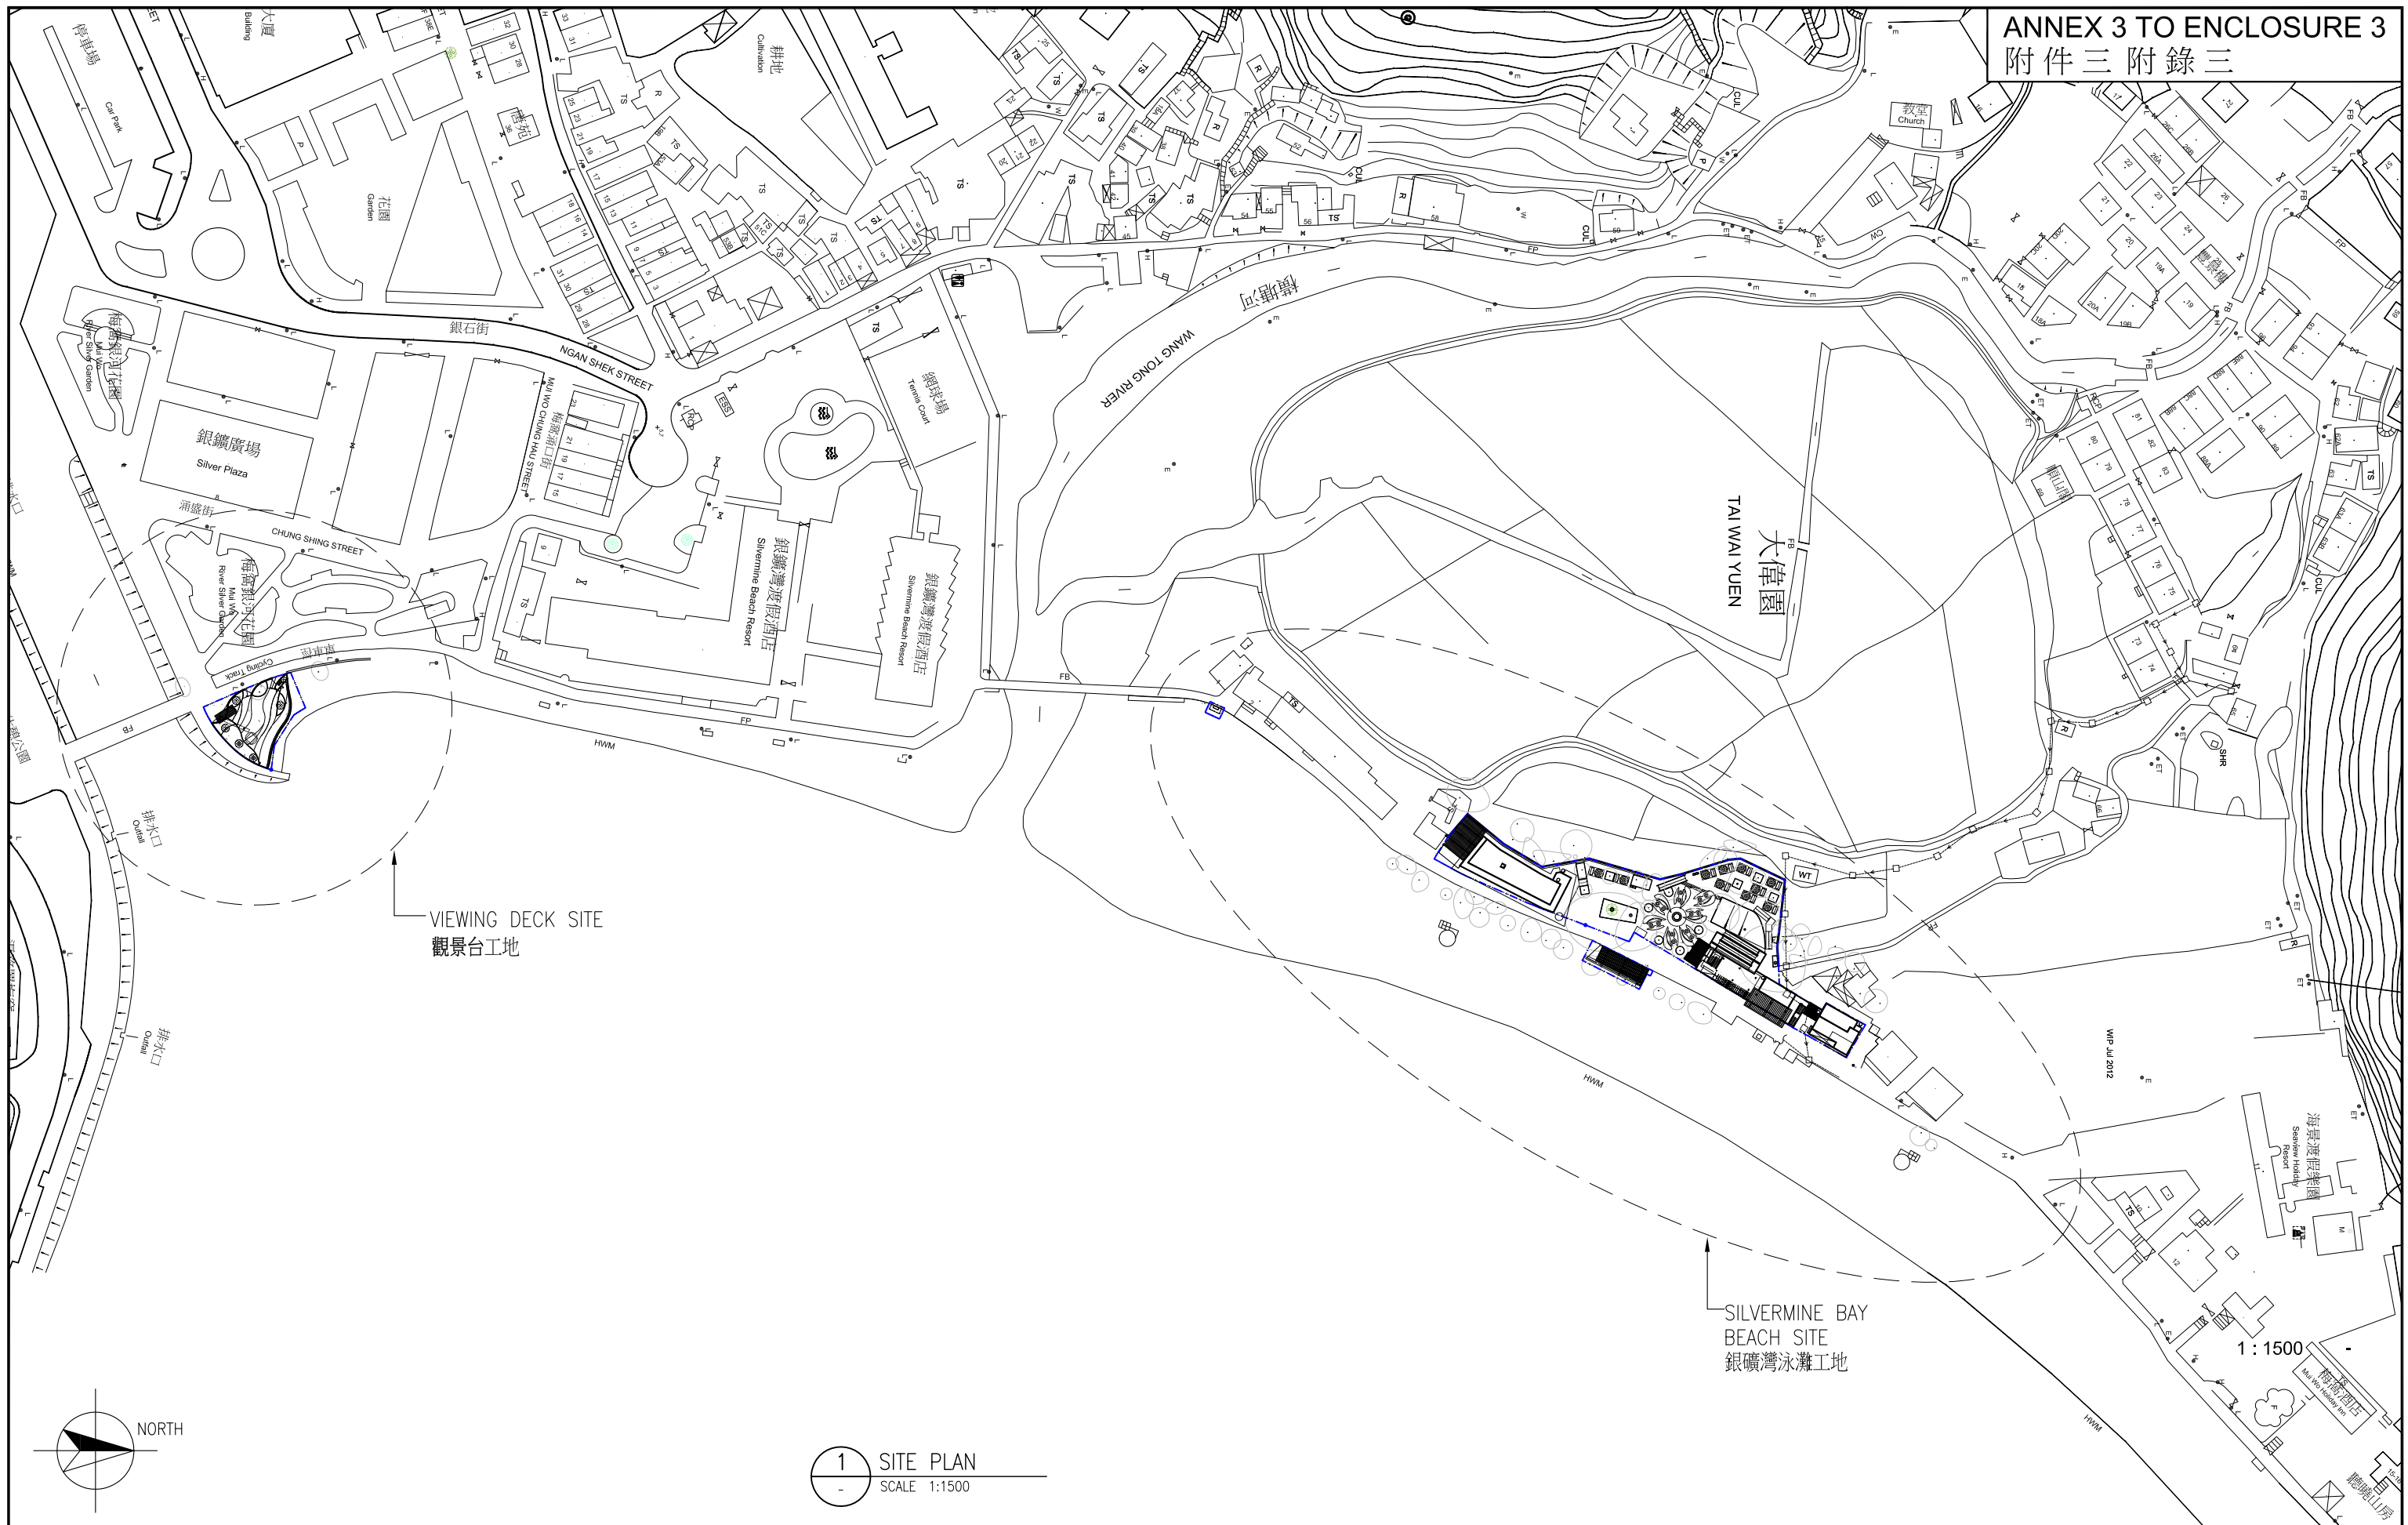

7285RS
改善梅窩銀礦灣沙灘及附屬設施
IMPROVEMENT WORKS AT SILVERMINE BAY BEACH, MUI WO



DRAWING NO.:
圖則編號:
IS-SPS001-ANNEX-3A

SCALE:
比例:
1:1500

TITLE:
標題:
工地平面圖
SITE PLAN