

Your ref
Our ref
File ref

240246/3.66/KYL/EH/EN/CC-0180

ARUP

BY HAND

Fire Services Department
Fire Services Headquarters Building
No.1 Hong Chong Road
Tsim Sha Tsui East, Kowloon
Hong Kong

Level 5 Festival Walk
80 Tat Chee Avenue
Kowloon Tong
Kowloon
Hong Kong

t +852 25283031
d +852 22683547
f +852 22683953

koon-yu.leung@arup.com
www.arup.com

Attention: Director of Fire Services

2 March 2016

Dear Sir,

Agreement No. CE 32/2014 (HY)
Elevated Pedestrian Corridor in Yuen Long Town Connection with Long Ping Station – Investigation, Design and Construction
Request for Information of Dangerous Goods

We have been appointed by Highways Department to carry out the captioned project. A copy of the appointment letter is attached for your reference (**Attachment 1**). As part of the project, we are required to review the historical and present land use around the area, and evaluate any potential land contamination issues within the Works Area as shown in the plan in **Attachment 2**. We would like to request the following information regarding the Works Area for our land contamination assessment:

- Past and present incident records (e.g. fire / chemical spillage) of the concerned area;
- The records of Dangerous Goods License issued to the concerned area; and
- Any other information related to the use and/or storage of dangerous goods in the concerned area.

Your response by fax (fax no. 2268 3953) on or before **18 March 2016** would be much appreciated. Should you have any query, please feel free to contact Miss Klaine Wong at 2908 4901 or Mr Euclid Ng at 3447 6267. Thank you.

Yours faithfully



Koon-yu Leung
Project Manager

cc HyD/MWPMO (Attn: Mr Leo Chan) w/e

Encl. Attachment 1 – Appointment Letter from HYD
Attachment 2 – Project Layout Plan

Attachment 1

[]

By Fax



MEMO

From CE5/MW, MWPMO, HyD
 Ref. (EJIG) in HYD MWO 11/1/PEIS(YLT)/1
 Tel. No. 2762 3622
 Fax. No. 2714 5289
 Date 6 January 2015

To Distribution
 (Attn. : _____)
 Your Ref. _____
 Dated _____ Fax No. _____
 Total Pages 2 + Encl.

**Agreement No. CE 32/2014(HY)
 Elevated Pedestrian Corridor in Yuen Long Town connecting with Long Ping Station –
 Investigation, Design and Construction**

Appointment of Consultants

I would like to inform that Ove Arup & Partners Hong Kong Ltd (Arup) has been appointed as the Consultant to undertake the captioned Assignment. The Assignment commenced on 30 December 2014 for completion in 2024. The layout plan of the project is enclosed for your reference.

2. The Assignment involves liaising with relevant parties of interfacing projects and utility undertakers, reviewing the findings of various studies carried out in the Feasibility Study stage of the project, site investigation, detailed design, various impact assessments, tree survey, public consultations, assisting in gazettal procedure, undertaking tendering process and providing professional, managerial and supervisory services during construction of the project.


3. During the course of the Assignment, Arup may contact you for information, assistance or other matters relating to the Assignment. I would like to seek your cooperation and assistance to Arup in carrying out their services for the Assignment.

4. The Project Manager of Arup for the Assignment is Mr. LEUNG Koon-yu. His contact details are as follows:

Tel : 2268 3547
 Fax : 2268 3954
 e-mail : koon-yu.leung@arup.com
 Address : Level 5, Festival Walk, 80 Tat Chee Avenue, Kowloon Tong, Kowloon, Hong Kong

5. Should you need any further information, please contact Mr. H W NGAI at 2762 3539 or Mr. Steven H W LIU at 2762 3485.

| | | |
|-----------------------------------|-----------|-----------------------|
| AIRUP | | Job No. <u>220246</u> |
| Reply Ref.: | | File No. <u>11</u> |
| Action Required: | | By: _____ Date _____ |
| Received - 6 JAN 2015 <u>0046</u> | | |
| Inits. | <u>PM</u> | |
| Action | | |
| Info. | | |
| Copy | <u>/</u> | |

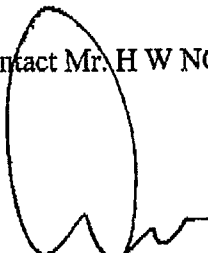
 (Sam C K WONG)
 Chief Engineer 5 / Major Works
 Major Works Project Management Office
 Highways Department

Encl.

Distribution (w/e)


| | | |
|--------------------------------|-----------------------------|-------------------|
| STH | (Attn.: Mr. Nicky NG) | Fax no. 2868 4643 |
| CTE/NTW, TD | (Attn.: Mr. H Y WONG) | Fax no. 2381 3799 |
| CSP P&D, HKPF | | Fax no. 2200 4374 |
| C of P (RMO E&C TNTN), HKPF | (Attn.: Mr. S Z YUEN) | Fax no. 2464 4044 |
| D of FS | | Fax no. 2739 8775 |
| DPO/TM&YL, Plan D | (Attn.: Ms Silvia CHAN) | Fax no. 2489 9711 |
| DLCS | (Attn.: Ms Fiona YEUNG) | Fax no. 2695 3886 |
| AMO, LCSD | | Fax no. 2721 6216 |
| DLO/YL, Lands D | | Fax no. 2478 8554 |
| DEP | (Attn.: Mr. Edward W K LAM) | Fax no. 2591 0558 |
| CE/NTW, WSD | | Fax no. 2789 4680 |
| CE/DP, DSD | (Attn.: Mr. Patrick T C HO) | Fax no. 2827 8700 |
| CE/SP, DSD | | Fax no. 2827 8706 |
| CE/LD, DSD | | Fax no. 2771 9858 |
| CE/MN, DSD | | Fax no. 2770 4761 |
| CE/PM, DSD | | Fax no. 2827 8526 |
| DEMS | | Fax no. 2882 5132 |
| DO/YL, HAD | | Fax no. 2449 4653 |
| DFEH | (Attn.: Mr. K C TAM) | Fax no. 2470 7558 |
| PM(NTW), CEDD | | Fax no. 2693 2918 |
| CE/LW, CEDD | (Attn.: Mr. K K HSIE) | Fax no. 2714 0079 |
| CGE/MW, GEO, CEDD | | Fax no. 2194 0165 |
| D of Housing | | Fax no. 2624 5685 |
| D of Immigration | | Fax no. 2877 7711 |
| D of ArchS | | Fax no. 2869 0289 |

Internal

| | | |
|----------------|---------------------------|-------------------|
| CE/Lighting | | Fax no. 2310 8489 |
| CHE/NTW | (Attn.: Mr. W Y CHAN) | Fax no. 2714 5228 |
| CHE/B&S | (Attn.: Mr. Y L CHAN) | Fax no. 2714 5219 |
| CE/RD 2-2, RDO | | Fax no. 2761 1508 |
| LS/MW | (Attn.: Mr. Tommy C H NG) | Fax no. 2394 5696 |
| SLA3/LU | | Fax no. 2310 8438 |
| SE/P, HQ | | Fax no. 2714 5216 |
| CHE/Works | | Fax no. 3188 3418 |
| CHE/R&D | | Fax no. 2714 5290 |

c.c.

| | | |
|----------------------------|------------------------|-------------------|
| Ove Arup & Partners HK Ltd | (Attn.: Mr. K Y LEUNG) | Fax no. 2268 3954 |
|----------------------------|------------------------|-------------------|

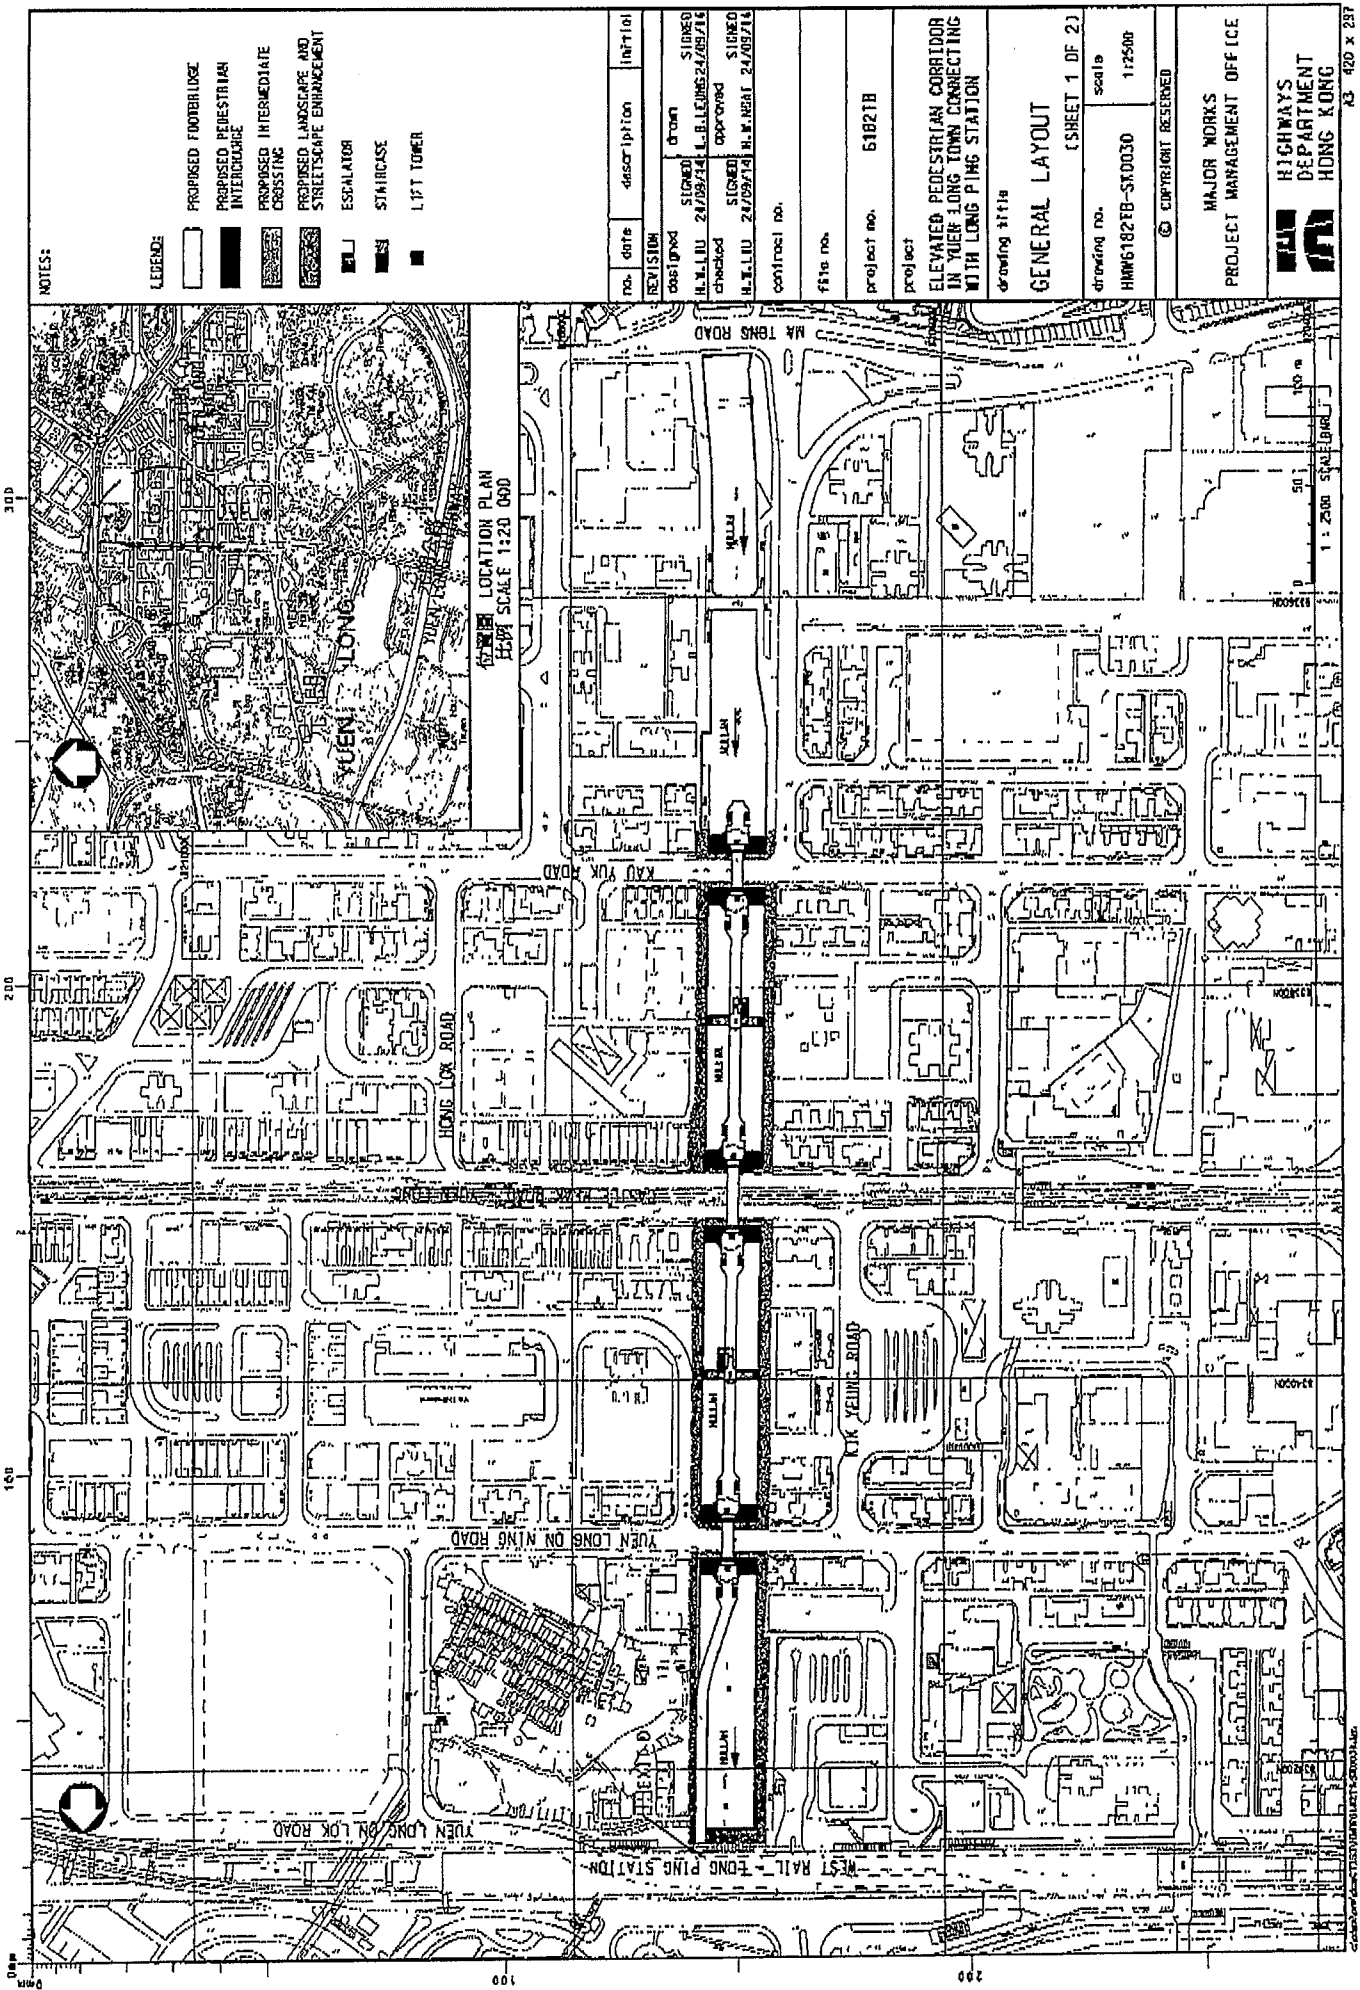

NOTES:

- PROPOSED FOOTBRIDGE
- PROPOSED PEDESTRIAN INTERCHANGE
- PROPOSED INTERMEDIATE CROSSING
- PROPOSED LANDSCAPE AND STREETSCAPE ENHANCEMENT
- ESCALATOR
- STAIRCASE
- LIFT TOWER



| no. | date | description | initial |
|-----|----------|-------------|----------|
| 008 | 09/04/04 | DESIGNED | Orion |
| 009 | 24/05/04 | SIGNED | SIGNED |
| 010 | 24/05/04 | CHECKED | CHECKED |
| 011 | 24/05/04 | APPROVED | APPROVED |
| 012 | 24/05/04 | APPROVED | APPROVED |
| 013 | 24/05/04 | APPROVED | APPROVED |

contract no.
 ffile no.
 project no. 61821B
 project
 ELEVATED PEDESTRIAN CORRIDOR
 IN YUEN LONG TOWN CONNECTING
 WITH LONG PING STATION
 drawing title
 GENERAL LAYOUT
 (SHEET 1 OF 2)
 drawing no. HMM61821B-S10030
 scale 1:2500

© COPYRIGHT RESERVED
 MAJOR WORKS
 PROJECT MANAGEMENT OFFICE
 HIGHWAYS
 DEPARTMENT
 HONG KONG

Attachment 2

DO NOT SCALE DRAWING. CHECK ALL DIMENSIONS ON SITE.
 ALL RIGHTS RESERVED.
 © OVE ARUP & PARTNERS HONG KONG LIMITED.

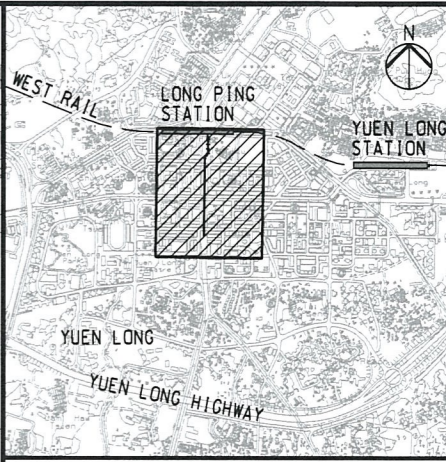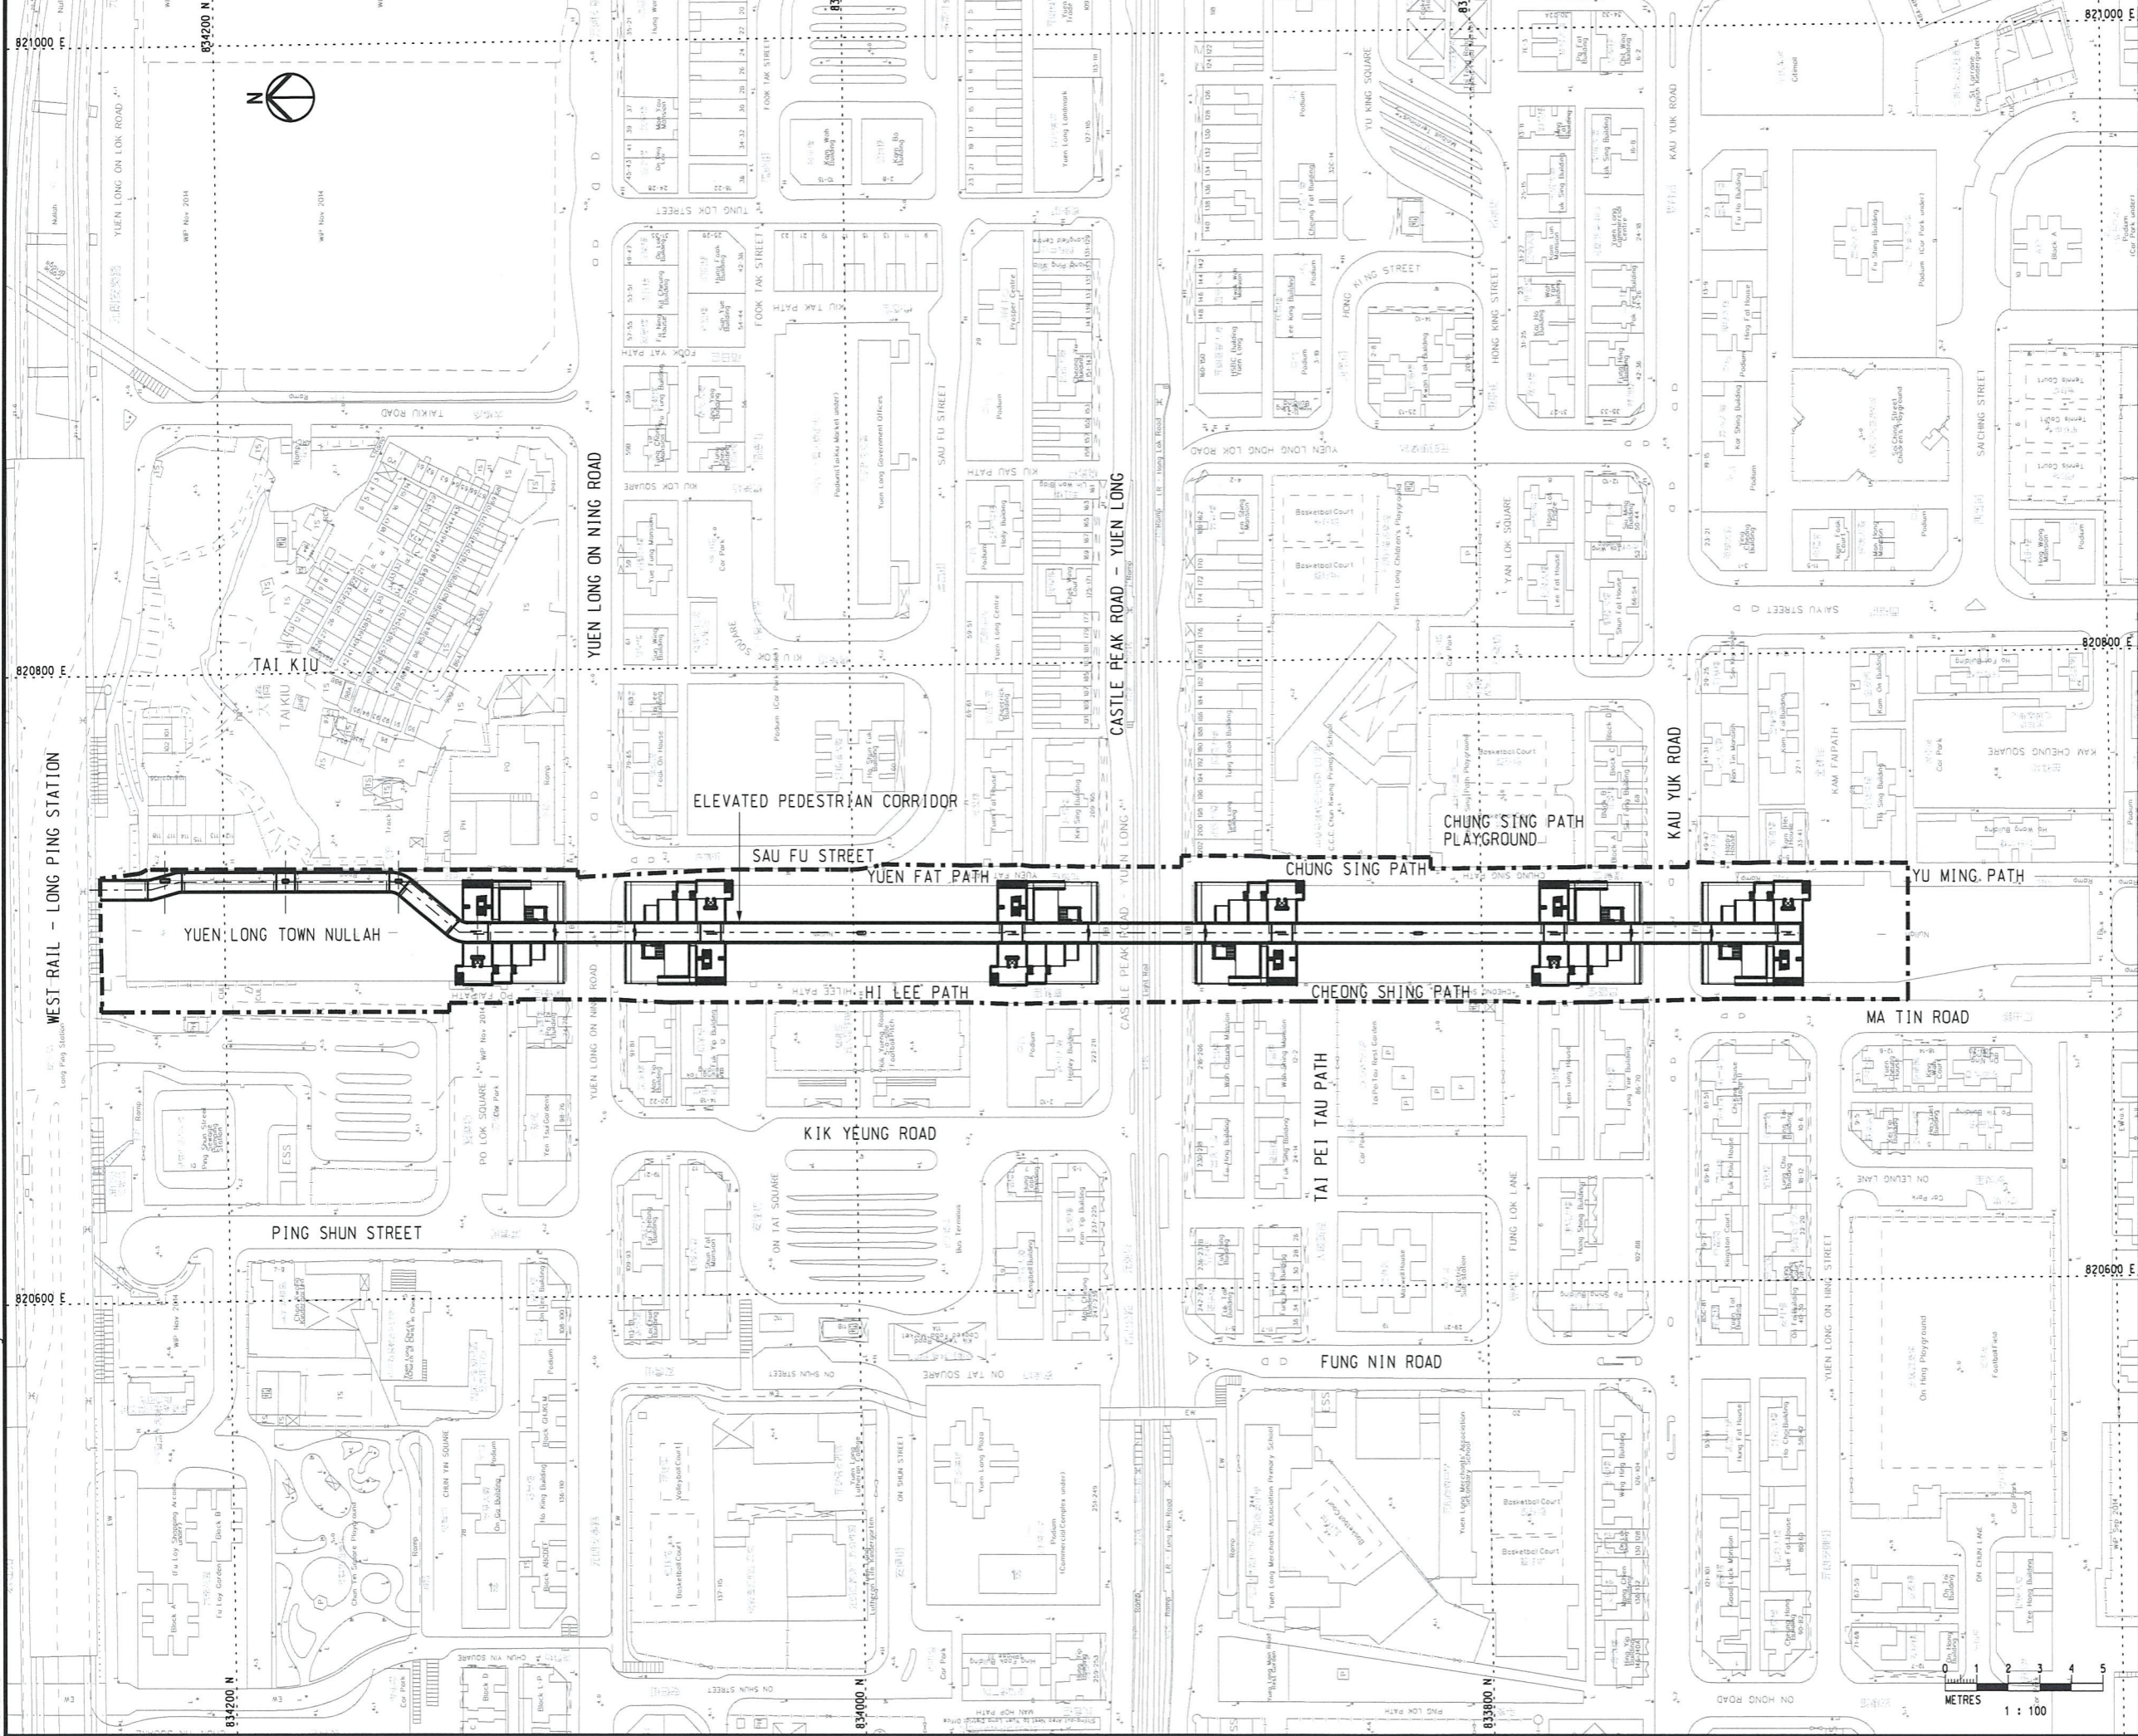

LOCATION PLAN

LEGEND
 - - - - - WORKS LIMIT

| | | | |
|-----|--------------|----|-------|
| F | SIXTH ISSUE | EH | 02/16 |
| E | FIFTH ISSUE | EH | 01/16 |
| D | FOURTH ISSUE | EH | 08/15 |
| C | THIRD ISSUE | EH | 04/15 |
| Rev | Description | By | Date |

Consultant
ARUP

Project title
 Agreement No. CE 32/2014 (HY)
 Elevated Pedestrian Corridor in
 Yuen Long Town connecting with
 Long Ping Station
 – Investigation, Design and Construction

Drawing title
PROJECT LAYOUT PLAN

| | | | |
|-------------|-------------|----------|-------------|
| Drawing no. | 240246/1001 | Rev. | F |
| Drawn | RY | Date | 01/15 |
| Checked | KYL | Approved | EC |
| Scale | 1:1000 @A1 | Status | PRELIMINARY |

COPYRIGHT RESERVED

路政署
HIGHWAYS DEPARTMENT
 主要工程管理處
 MAJOR WORKS PROJECT MANAGEMENT OFFICE

Printed by : 02/29/2016
 Filename : J:\240246\ARUP\Civil\240246_1001.dgn

消防處
香港九龍尖沙咀東部康莊道1號
消防總部大廈



FIRE SERVICES DEPARTMENT
FIRE SERVICES HEADQUARTERS
BUILDING.
No.1 Hong Chong Road,
Tsim Sha Tsui East, Kowloon,
Hong Kong.

本處檔號 **OUR REF.** : (41) in FSD GR 6-5/4 R Pt. 12
來函檔號 **YOUR REF.** : 240246/3.66/KYL/EH/EN/CC-0180
電子郵件 **E-mail** : hkfsdenq@hkfsd.gov.hk
圖文傳真 **FAX NO.** : 2739 5879
電話 **TEL NO.** : 2733 7741

15 April 2016

ARUP
Level 5,
Festival Walk,
80 Tat Chee Avenue,
Kowloon Tong, Kowloon
(Attn: Koon-yu LEUNG, Project Manager)

By fax (2268 3953) only

Dear Mr. LEUNG,

**Elevated Pedestrian Corridor in
Yuen Long Town Connection with Long Ping Station
Request for Information of Dangerous Goods & Incident Records**

I refer to your letter of 2.3.2016 regarding the captioned subject.

Your case is being handled, and a reply will be furnished to you as soon as possible. However, please be advised that due to time lapse, this Department can only provide the following information for your requested information:

- (i) Dangerous Goods Licence Record: from the year of 1990 to present moment.
- (ii) Incident Record: Past three years of fire and special services incidents.

If you have further questions, please feel free to contact the undersigned.

Yours sincerely,

(LEE Kui-hung)
for Director of Fire Services

| | | | |
|---------------------------|-----|------------|----------|
| ARUP | | 20160416 | |
| Register No: | | File No: | 3.66 |
| | | Is Urgent: | Yes / No |
| Received 19 APR 2016 5:15 | | | |
| Initis. | prl | Choi | kmr |
| Action | | | |
| Info. | | | |
| Copy | | | |

Ref. number and date should be quoted in reference to this letter
凡 報 及 本 信 時 請 引 述 編 號 及 日 期

消防處
香港九龍尖沙咀東部康莊道1號
消防總部大廈



FIRE SERVICES DEPARTMENT
FIRE SERVICES HEADQUARTERS
BUILDING,
No.1 Hong Chong Road,
Tsim Sha Tsui East, Kowloon,
Hong Kong.

本處檔號 OUR REF. : (55) in FSD GR 6-5/4 R Pt. 12
來函檔號 YOUR REF. : 240246/3.66/KYL/EH/EN/CC-0180
電子郵件 E-mail : hkfsdenq@hkfsd.gov.hk
圖文傳真 FAX NO. : 2739 5879
電話 TEL NO. : 2733 7741

26 April 2016

ARUP
Level 5,
Festival Walk,
80 Tat Chee Avenue,
Kowloon Tong, Kowloon
(Attn: Koon-yu LEUNG, Project Manager)

Dear Mr. LEUNG,

**Elevated Pedestrian Corridor in
Yuen Long Town Connection with Long Ping Station
Request for Information of Dangerous Goods & Incident Records**

I refer to your letter of 2.3.2016 regarding the captioned subject.

Please be advised that neither records of dangerous goods license, fire incidents nor incidents of spillage / leakage of dangerous goods were found in connection with the given conditions of your request at the subject location.

If you have further questions, please feel free to contact the undersigned.

| | | |
|----------------------------|-----|-------------------------|
| ARUP | | File No. 240246 |
| Register No: | | File No. 3.66 |
| | | File Original: Yes / No |
| | | Scanned |
| Received - 3 MAY 2016 1620 | | |
| Init. | PKY | EWK |
| Action | | |
| Info. | | |
| Copy | / | / |

Yours sincerely,

(LEE Kui-hung)
for Director of Fire Services

Your ref
Our ref 240246/3.66/KYL/EH/EN/CC-0226
File ref

ARUP

Level 5 Festival Walk
80 Tat Chee Avenue
Kowloon Tong
Kowloon
Hong Kong

t +852 25283031
d +852 22683547
f +852 22683953

koon-yu.leung@arup.com
www.arup.com

BY HAND

Fire Services Department
9/F (MG1), Fire Services Headquarters Building
No.1 Hong Chong Road
Tsim Sha Tsui East, Kowloon
Hong Kong

Attention: Mr. LEE Kui-hung

10 May 2016

Dear Sir,

Agreement No. CE 32/2014 (HY)
Elevated Pedestrian Corridor in Yuen Long Town Connection with Long Ping
Station – Investigation, Design and Construction
Request for Information of Dangerous Goods & Incident Records

We refer to our previous letter dated 2 March 2016 (Ref.: 240246/3.66/KYL/EH/EN/CC-0180) regarding the captioned subject. Thank you for your reply (Ref.: (55) in FSD GR 6-5/4 R Pt. 12) on 26 April 2016. According to the latest project development, the Project works boundary has been extended. The revised works boundary is indicated in the enclosed figure. It would be appreciated if you could further provide us the following information for our assessment:

- Past and present incident records (e.g. fire / chemical spillage) of the revised works boundary;
- The records of Dangerous Goods License issued to the revised works boundary; and
- Any other information related to the use and/or storage of dangerous goods in the revised works boundary.

Your response by fax (fax no. 2268 3950) on or before **27 May 2016** would be much appreciated. Should you have any query, please feel free to contact Miss Klaine Wong at 2908 4901 or Mr Euclid Ng at 3447 6267. Thank you.

Yours faithfully




Koon-yu Leung
Project Manager

cc HyD/MWPMO (Attn: Mr Leo Chan) w/e

Encl. Figure – Revised works boundary


DO NOT SCALE DRAWING. CHECK ALL DIMENSIONS ON SITE.
 ALL RIGHTS RESERVED.
 © OVE ARUP & PARTNERS HONG KONG LIMITED.

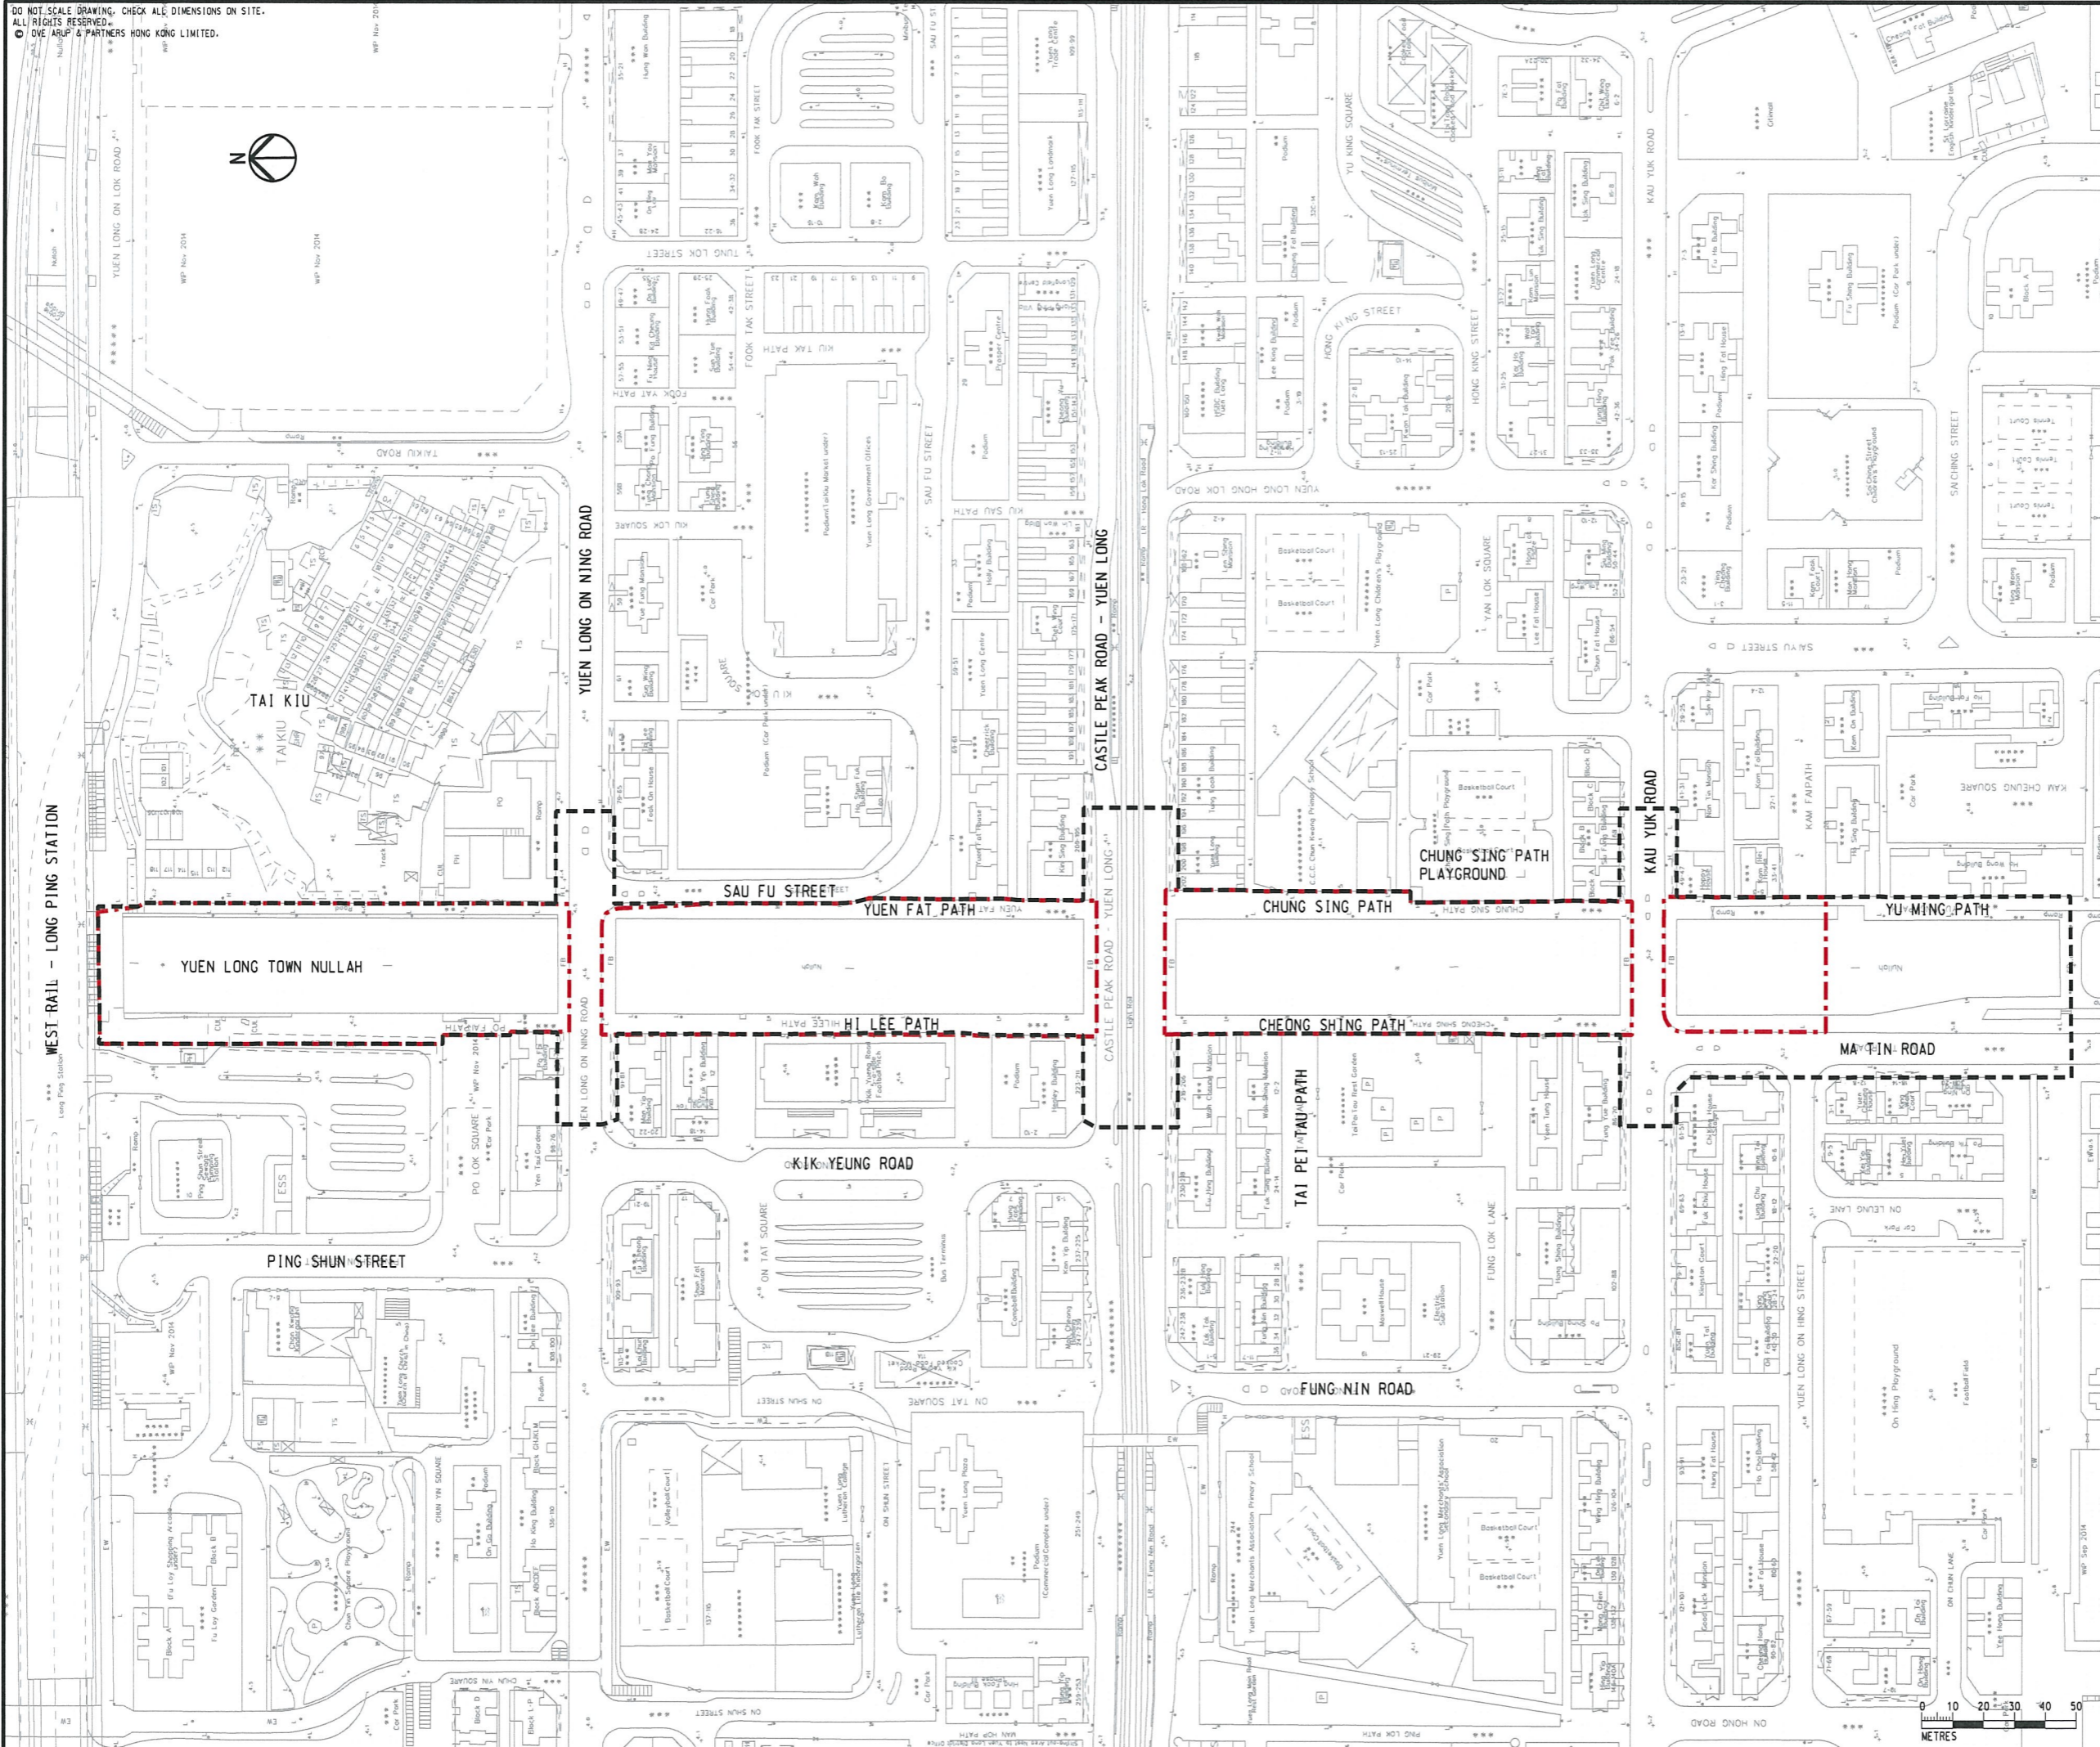

- LEGEND**
- Revised Works Boundary
 - Previous Study Area

| | | | | |
|--|-------------|---------|-------------|------|
| | | | | |
| Rev | Description | By | Date | |
| <p>Consultant</p> <h2 style="margin: 0;">ARUP</h2> | | | | |
| <p>Contract No. and Title</p> <p>Agreement No. CE 32/2014 (HY)</p> <p>Elevated Pedestrian Corridor in Yuen Long Town connecting with Long Ping Station</p> <p>– Investigation, Design and Construction</p> | | | | |
| <p>Drawing title</p> <h3 style="margin: 0;">LOCATION OF THE PROJECT</h3> | | | | |
| Drawing no. | | | | Rev. |
| Drawn | Date | Checked | Approved | |
| Scale | 1:2000 @A3 | Status | PRELIMINARY | |
| COPYRIGHT RESERVED | | | | |
| <p style="margin: 0;">路政署 HIGHWAYS DEPARTMENT 主要工程管理處 MAJOR WORKS PROJECT MANAGEMENT OFFICE</p> | | | | |

Printed by : \$DATE\$
 Filename : \$FILE\$

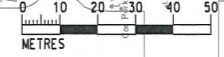

消防處
香港九龍尖沙咀東部康莊道1號
消防總部大廈



FIRE SERVICES DEPARTMENT
FIRE SERVICES HEADQUARTERS
BUILDING,
No.1 Hong Chong Road,
Tsim Sha Tsui East, Kowloon,
Hong Kong.

本處檔號 OUR REF. : (76) in FSD GR 6-5/4 R Pt. 12
來函檔號 YOUR REF. : 240246/3.66/KYL/EH/EN/CC-0226
電子郵件 E-mail : hkfsdenq@hkfsd.gov.hk
圖文傳真 FAX NO. : 2739 5879
電話 TEL NO. : 2733 7741

23 May 2016

ARUP
Level 5,
Festival Walk,
80 Tat Chee Avenue,
Kowloon Tong, Kowloon
(Attn: Mr. LEUNG Koon-yu, Project Manager)

Dear Mr. LEUNG,

**Elevated Pedestrian Corridor in Yuen Long Town
Connection with Long Ping Station
Request for Information of Dangerous Goods & Incident Records**

I refer to your letter of 10.5.2016 regarding the captioned request.

Please be advised that neither records of dangerous goods license nor incidents of spillage / leakage of dangerous goods were found fire incidents in connection with the given conditions of your request at the subject location.

Should you have further questions, please feel free to contact the undersigned.

| | | | |
|------------------|-------------|----------|-------------|
| ARUP | | Job No. | 240246 |
| Reply Ref.: | | File No. | 8.24 & 3.66 |
| Action Required: | | By: | Date |
| Received | 26 MAY 2016 | 0705- | |
| Init. | PM | Envir | |
| Action | | | |
| Info. | | | |
| Copy | / | / | |

Yours sincerely,

(LEE Kui-hung)
for Director of Fire Services

Our ref 240246/8.24/KYL/EH/EN/CC-0245
File ref

ARUP

Level 5 Festival Walk
80 Tat Chee Avenue
Kowloon Tong
Kowloon
Hong Kong

t +852 25283530
f +852 22683953

koon-yu.leung@arup.com
www.arup.com

Environmental Protection Department
Regional Office (North),
10/F., Sha Tin Government Offices,
No. 1 Sheung To Che Road, Sha Tin,
New Territories

Attention: Mr. Yim Ho Leung, Alan

23 June 2016

Dear Mr. Yim,

Agreement No. CE 32/2014 (HY)
Elevated Pedestrian Corridor in Yuen Long Town Connection with Long Ping Station – Investigation, Design and Construction
Request for Information on Chemical Waste Producer and Incident Record

We have been appointed by Highways Department to carry out the captioned study for the proposed elevated pedestrian corridor along Yuen Long Town Nullah from Long Ping Station to Kau Yuk Road. A copy of the appointment letter is attached for your reference (**Attachment 1**). As part of the Study, we are required to review the historical and present land use around the area, and evaluate any potential land contamination issues in the Proposed Site Boundary as shown in the plan in **Attachment 2**. We would like to request the following information regarding the Proposed Site Boundary for our land contamination assessment:

- Past and present chemical spillage / leakage records of the concerned area.

Your response by fax (fax no. 2268 3950) or email (klaine.wong@arup.com) on or before **4 July 2016** would be much appreciated. Should you have any query, please feel free to contact Miss Klaine Wong at 2908 4901. Thank you.\

Yours faithfully



Koon-yu Leung
Project Manager

Encl. Attachment 1 – Appointment Letter from HYD
Attachment 2 – Layout Plan of the Project

cc HyD/MWPMO (Attn: Mr Leo CHAN) By fax (2714 5289) only w/o

Attachment 1

[]

By Fax



MEMO

| | |
|--|---|
| From CE5/MW, MWPMO, HyD | To Distribution |
| Ref. (EEIG) in HYD MWO 11/1/PEIS(YLT)/1 | (Attn. : _____) |
| Tel. No. 2762 3622 | Your Ref. _____ |
| Fax. No. 2714 5289 | Dated _____ Fax No. _____ |
| Date 6 January 2015 | Total Pages 2 + Encl. |

**Agreement No. CE 32/2014(HY)
Elevated Pedestrian Corridor in Yuen Long Town connecting with Long Ping Station –
Investigation, Design and Construction**

Appointment of Consultants

I would like to inform that Ove Arup & Partners Hong Kong Ltd (Arup) has been appointed as the Consultant to undertake the captioned Assignment. The Assignment commenced on 30 December 2014 for completion in 2024. The layout plan of the project is enclosed for your reference.

2. The Assignment involves liaising with relevant parties of interfacing projects and utility undertakers, reviewing the findings of various studies carried out in the Feasibility Study stage of the project, site investigation, detailed design, various impact assessments, tree survey, public consultations, assisting in gazettal procedure, undertaking tendering process and providing professional, managerial and supervisory services during construction of the project.

3. During the course of the Assignment, Arup may contact you for information, assistance or other matters relating to the Assignment. I would like to seek your cooperation and assistance to Arup in carrying out their services for the Assignment.


4. The Project Manager of Arup for the Assignment is Mr. LEUNG Koon-yu. His contact details are as follows:

Tel : 2268 3547
 Fax : 2268 3954
 e-mail : koon-yu.leung@arup.com
 Address : Level 5, Festival Walk, 80 Tat Chee Avenue, Kowloon Tong, Kowloon, Hong Kong

5. Should you need any further information, please contact Mr. H W NGAI at 2762 3539 or Mr. Steven H W LIU at 2762 3485.

| | | |
|-----------------------------------|-----------|----------------|
| AIRUP | | Job No. 220246 |
| Reply Ref.: | | File No. 11 |
| Action Required: | | By: _____ Date |
| Received - 6 JAN 2015 <i>0046</i> | | |
| Inits. | <i>PM</i> | |
| Action | | |
| Info. | | |
| Copy | / | |

Encl.

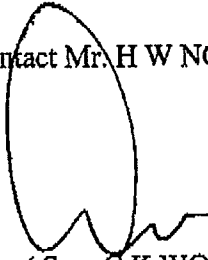
 (Sam C K WONG)
 Chief Engineer 5 / Major Works
 Major Works Project Management Office
 Highways Department

Distribution (w/e)


| | | |
|--------------------------------|-----------------------------|-------------------|
| STH | (Attn.: Mr. Nicky NG) | Fax no. 2868 4643 |
| CTE/NTW, TD | (Attn.: Mr. H Y WONG) | Fax no. 2381 3799 |
| CSP P&D, HKPF | | Fax no. 2200 4374 |
| C of P (RMO E&C TNTN), HKPF | (Attn.: Mr. S Z YUEN) | Fax no. 2464 4044 |
| D of FS | | Fax no. 2739 8775 |
| DPO/TM&YL, Plan D | (Attn.: Ms Silvia CHAN) | Fax no. 2489 9711 |
| DLCS | (Attn.: Ms Fiona YEUNG) | Fax no. 2695 3886 |
| AMO, LCSD | | Fax no. 2721 6216 |
| DLO/YL, Lands D | | Fax no. 2478 8554 |
| DEP | (Attn.: Mr. Edward W K LAM) | Fax no. 2591 0558 |
| CE/NTW, WSD | | Fax no. 2789 4680 |
| CE/DP, DSD | (Attn.: Mr. Patrick T C HO) | Fax no. 2827 8700 |
| CE/SP, DSD | | Fax no. 2827 8706 |
| CE/LD, DSD | | Fax no. 2771 9858 |
| CE/MN, DSD | | Fax no. 2770 4761 |
| CE/PM, DSD | | Fax no. 2827 8526 |
| DEMS | | Fax no. 2882 5132 |
| DO/YL, HAD | | Fax no. 2449 4653 |
| DFEH | (Attn.: Mr. K C TAM) | Fax no. 2470 7558 |
| PM(NTW), CEDD | | Fax no. 2693 2918 |
| CE/LW, CEDD | (Attn.: Mr. K K HSIE) | Fax no. 2714 0079 |
| CGE/MW, GEO, CEDD | | Fax no. 2194 0165 |
| D of Housing | | Fax no. 2624 5685 |
| D of Immigration | | Fax no. 2877 7711 |
| D of ArchS | | Fax no. 2869 0289 |

Internal

| | | |
|----------------|---------------------------|-------------------|
| CE/Lighting | | Fax no. 2310 8489 |
| CHE/NTW | (Attn.: Mr. W Y CHAN) | Fax no. 2714 5228 |
| CHE/B&S | (Attn.: Mr. Y L CHAN) | Fax no. 2714 5219 |
| CE/RD 2-2, RDO | | Fax no. 2761 1508 |
| LS/MW | (Attn.: Mr. Tommy C H NG) | Fax no. 2394 5696 |
| SLA3/LU | | Fax no. 2310 8438 |
| SE/P, HQ | | Fax no. 2714 5216 |
| CHE/Works | | Fax no. 3188 3418 |
| CHE/R&D | | Fax no. 2714 5290 |


c.c.

| | | |
|----------------------------|------------------------|-------------------|
| Ove Arup & Partners HK Ltd | (Attn.: Mr. K Y LEUNG) | Fax no. 2268 3954 |
|----------------------------|------------------------|-------------------|

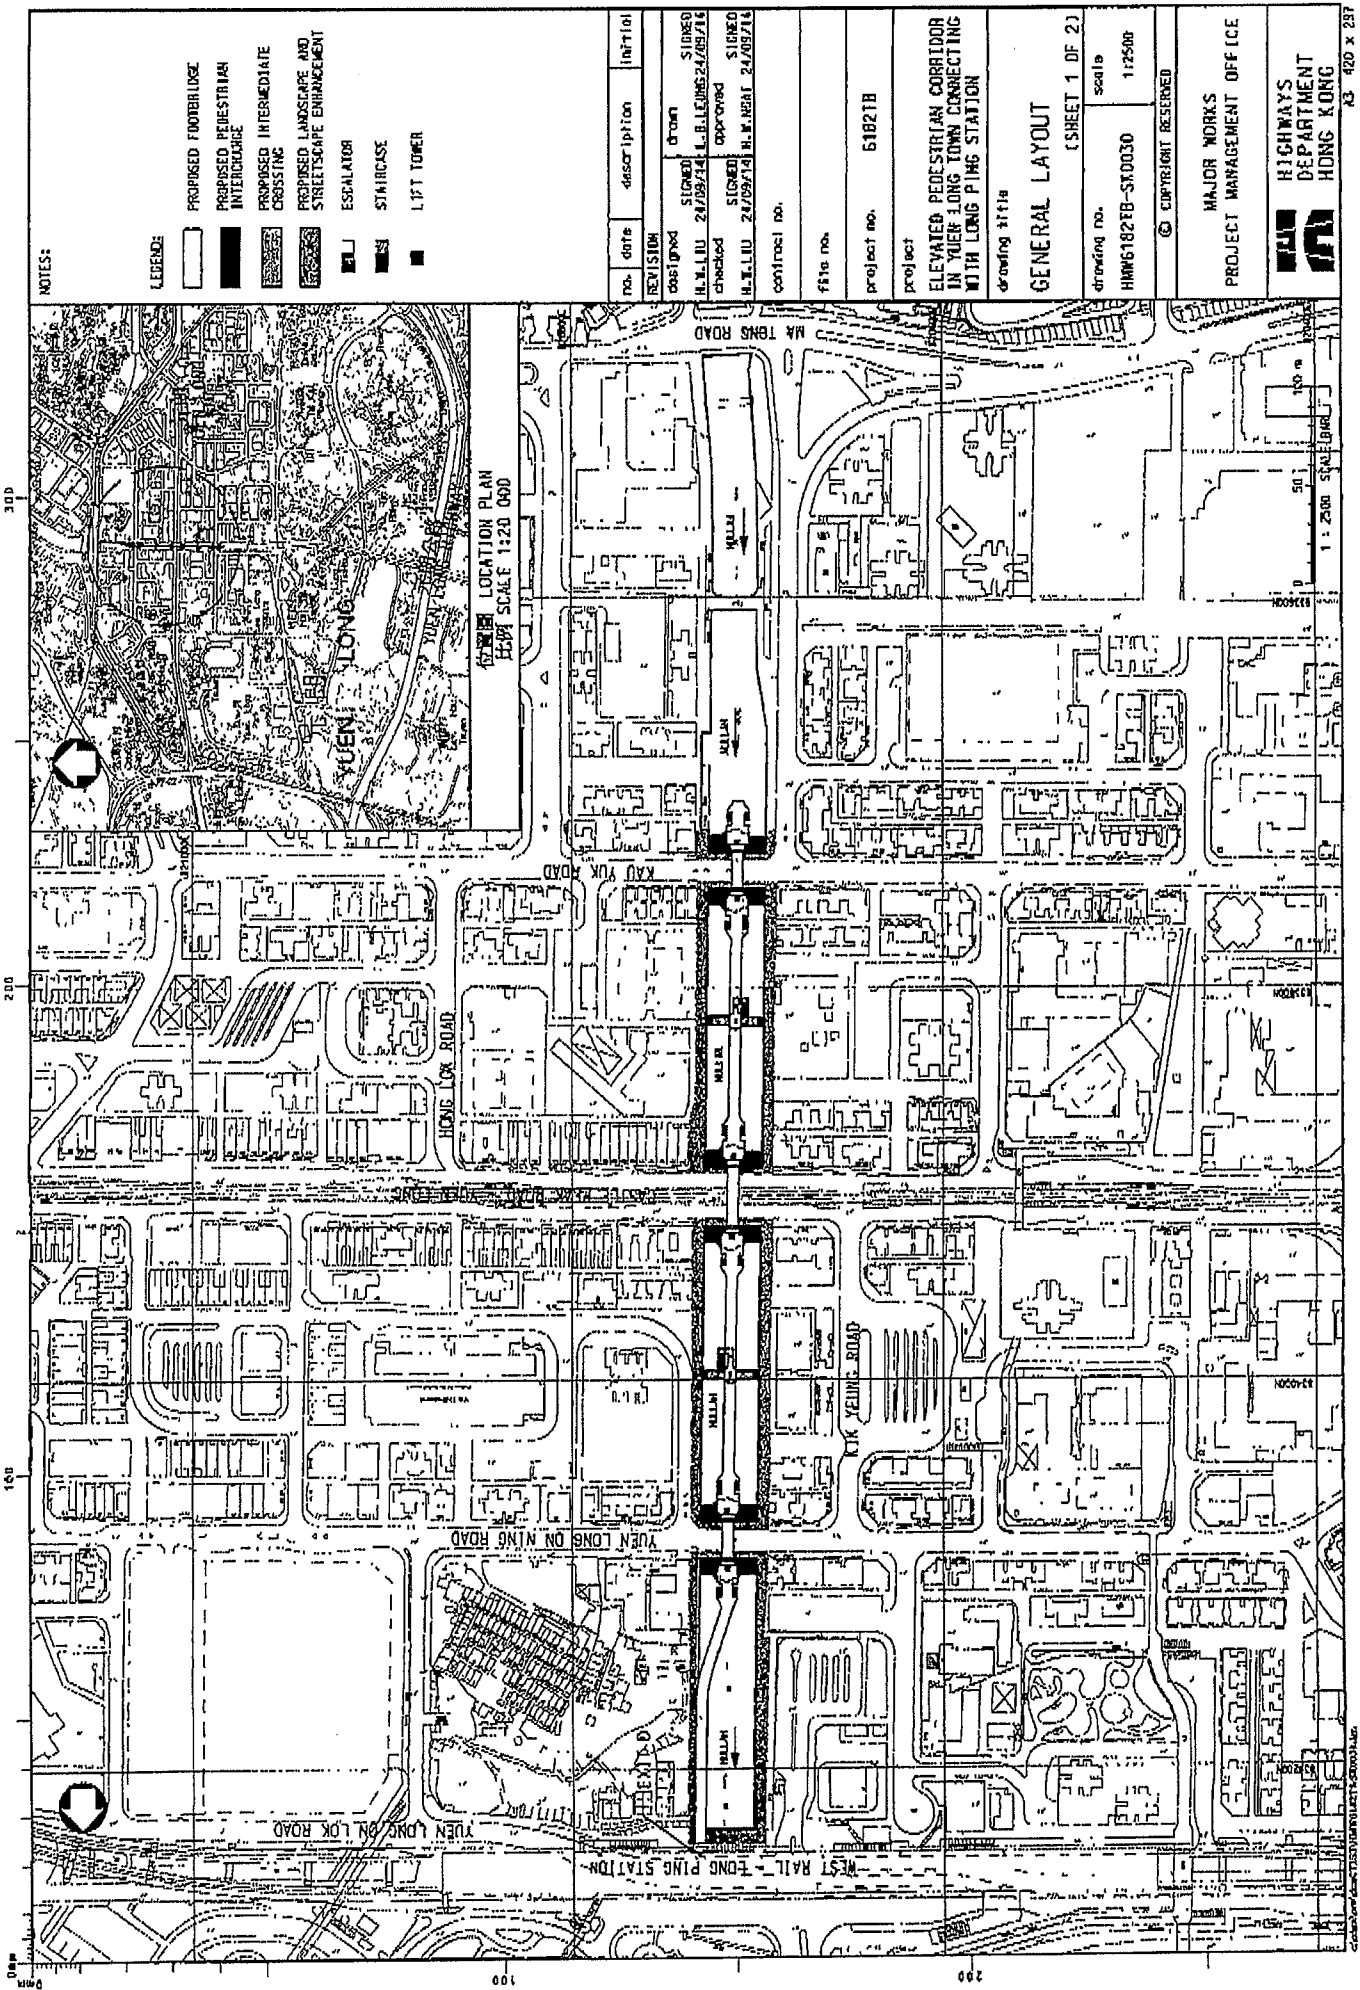

Attachment 2

DO NOT SCALE DRAWING. CHECK ALL DIMENSIONS ON SITE.
ALL RIGHTS RESERVED.
© ONE ARUP & PARTNERS HONG KONG LIMITED.

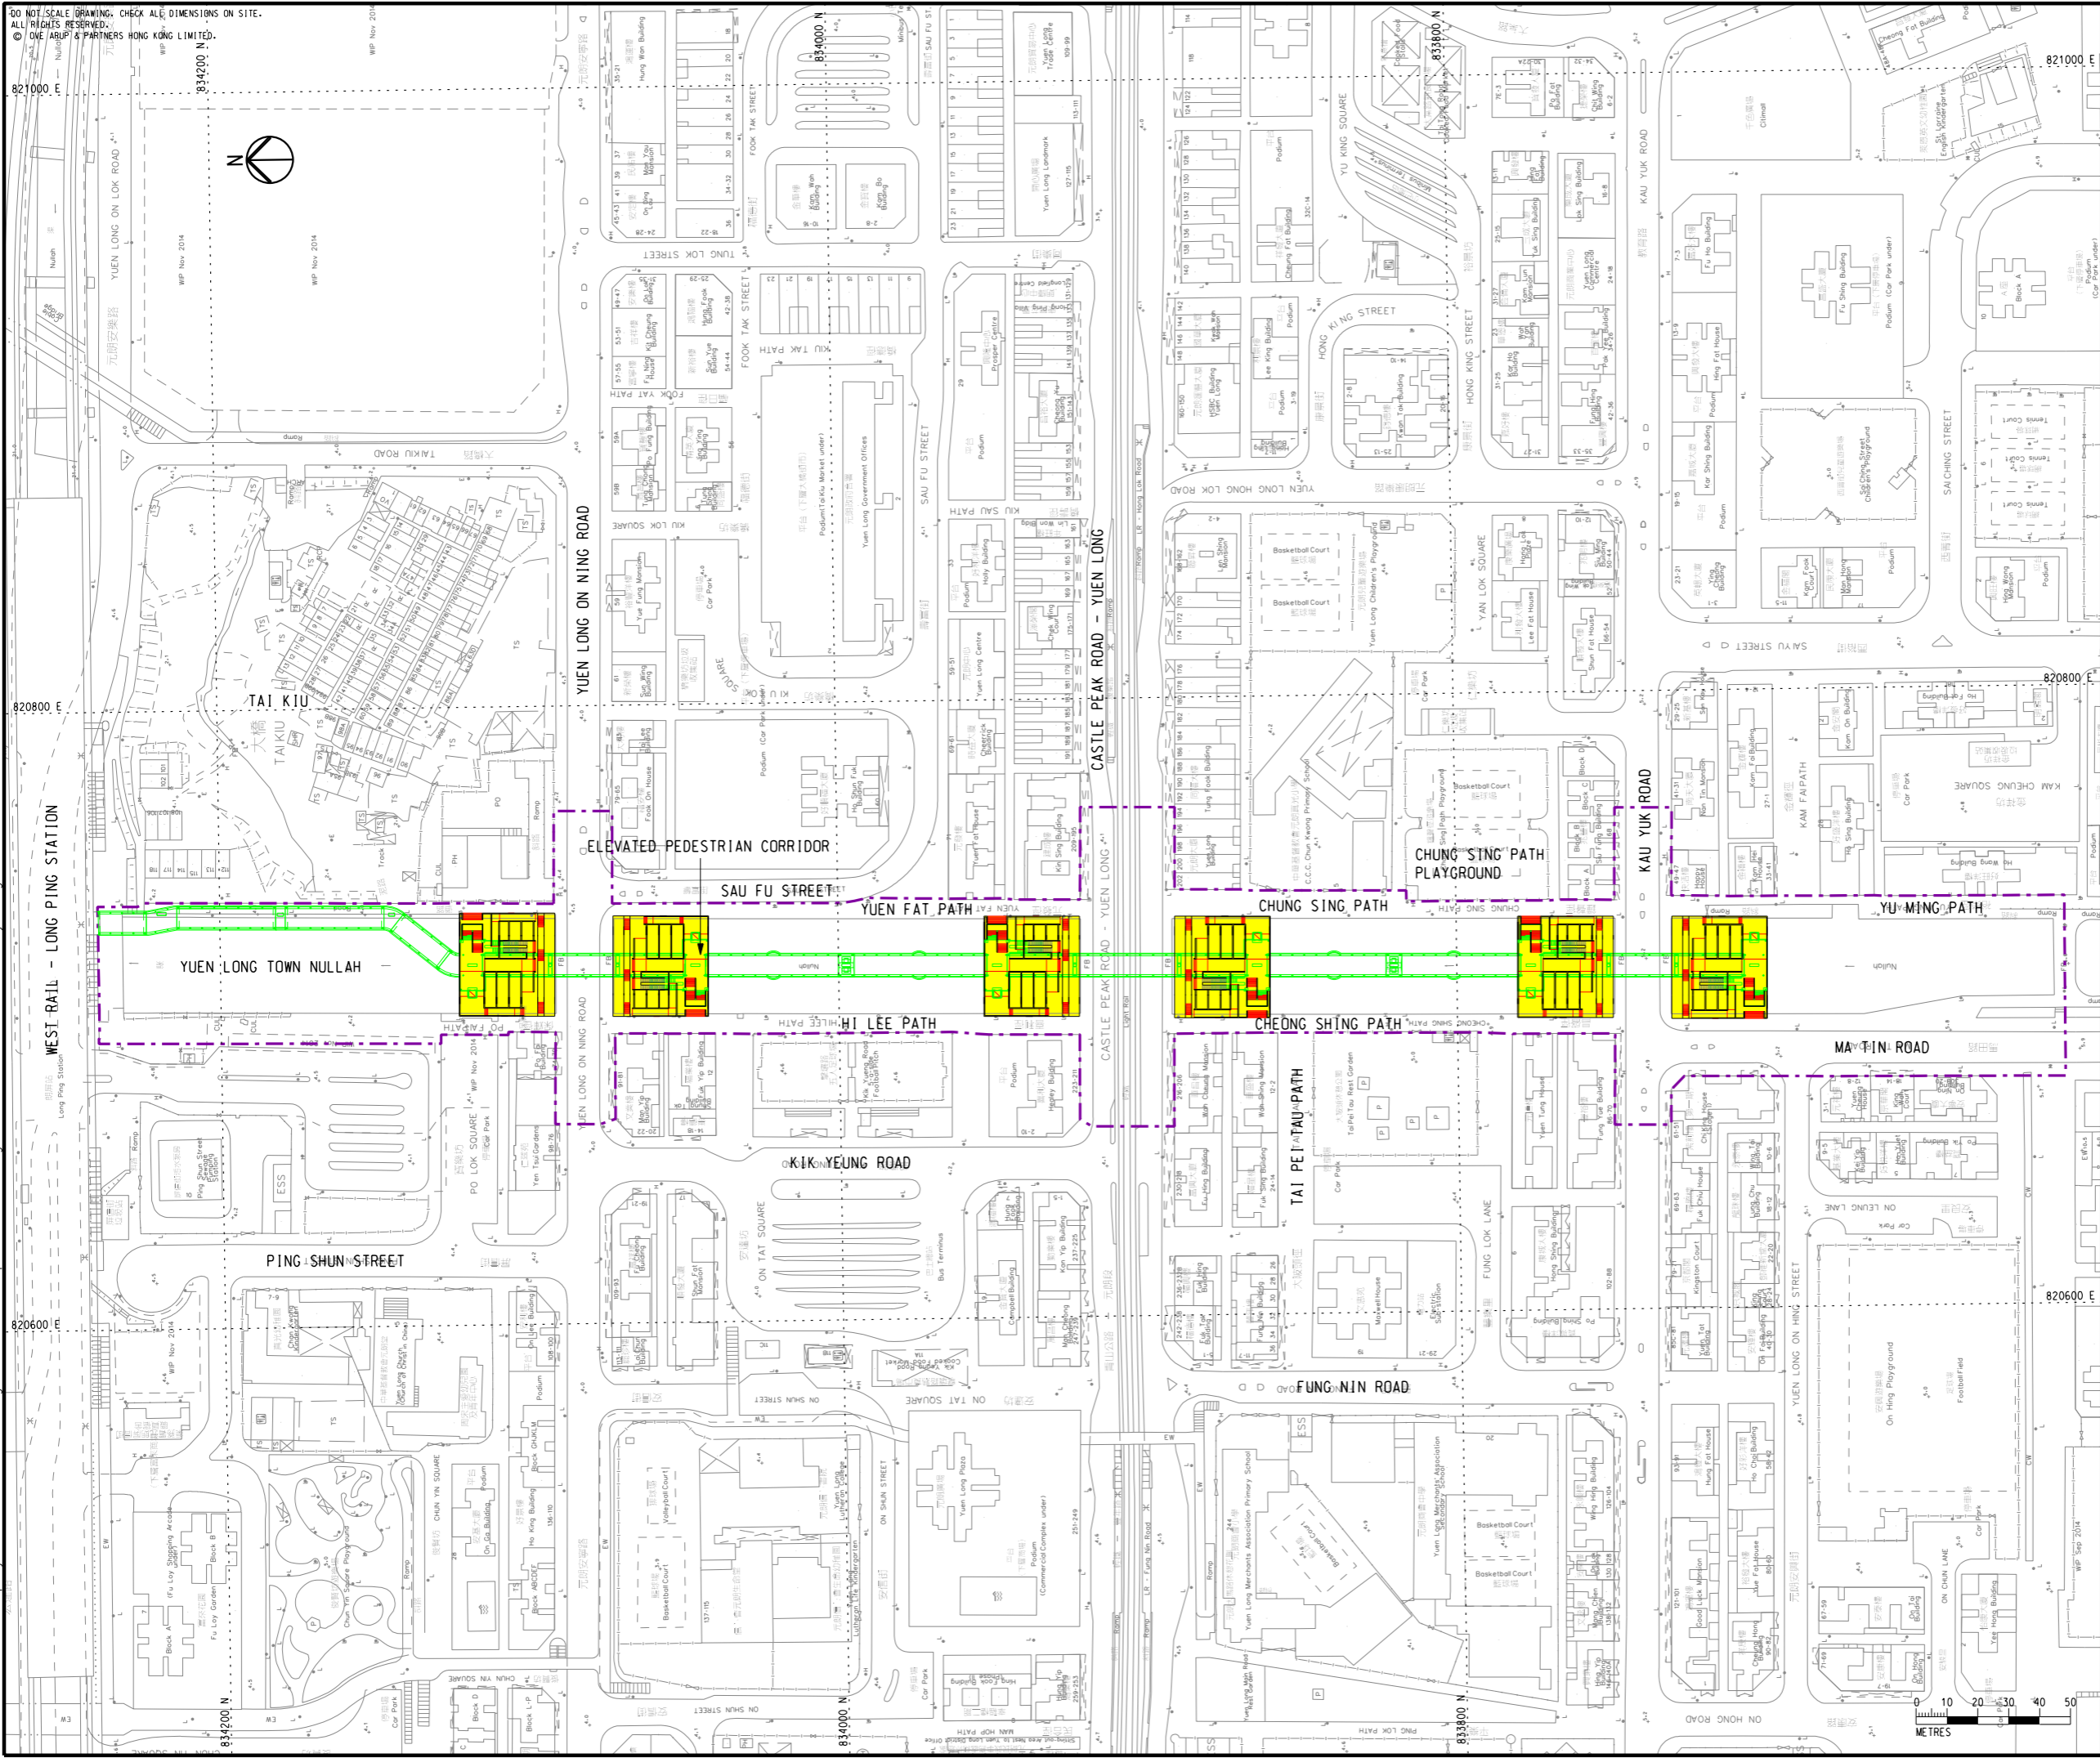

LEGEND

- PROPOSED SITE BOUNDARY
- PROPOSED FOOTBRIDGE
- PEDESTRIAN INTERCHANGE

| | | | |
|-----|--------------|----|-------|
| D | FOURTH ISSUE | GL | 05/16 |
| C | THIRD ISSUE | GL | 03/16 |
| B | SECOND ISSUE | GL | 01/16 |
| A | FIRST ISSUE | GL | 10/15 |
| Rev | Description | By | Date |

Consultant
ARUP


Contract No. and Title
Agreement No. CE 32/2014 (HY)
Elevated Pedestrian Corridor in
Yuen Long Town connecting with
Long Ping Station
– Investigation, Design and Construction

Drawing title
LOCATION OF THE PROJECT

| | | | |
|-------------------------------|------------------------------|---------------|----------------|
| Drawing no. FIGURE 2.1 | | Rev. D | |
| Drawn GL | Date 05/16 | Checked FC | Approved ST |
| Scale 1:2000 @A3 | Status PRELIMINARY | | |

COPYRIGHT RESERVED

路政署
HIGHWAYS DEPARTMENT
主要工程管理處
MAJOR WORKS PROJECT MANAGEMENT OFFICE

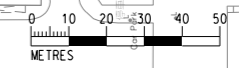

本署檔案
OUR REF : EP910/E6/1/E
來函檔案
YOUR
REF : 240246/88.24/KYL/EH/EN/CC-0245
電話
TEL NO : 2158 5851
圖文傳真
FAX NO : 2650 6033
網址
HOMEPAGE : <http://www.epd.gov.hk/>

**Environmental Protection Department
Environmental Compliance Division
Regional Office (North)**

10/F., Shatin Government Offices,
1 Sheung Wo Che Road,
Sha Tin, New Territories,
Hong Kong.



環境保護署
環保法規管理科
區域辦事處(北)
香港新界沙田
上禾輦路一號
沙田政府合署 10 樓

5 Jul 2016

ARUP
Level 5, Festival Walk
80 Tat Chee Ave
Kowloon Tong, Hong Kong
(Attn.: Mr. Koon-yu LEUNG, Project Manager)

Dear Mr. LEUNG,

Agreement No. CE32/2014 (HY)
**Elevated Pedestrian Corridor in Yuen Long Town Connection with Long Ping
Station – Investigation, Design and Construction**
Request for Information on Chemical Waste Producer and Incident Record

I refer to your letter dated 23 Jun 2016 on the captioned subject. Please be advised that according to record of this office, we have no report on leakage or spillage of chemical incident in the area under study. You are however reminded that it is your responsibility to carry out any necessary site investigation for the purpose of land contamination assessment.

| | |
|-----------------------------------|----------------------------|
| ARUP | Job No. <i>70006</i> |
| Register No: | File No. <i>3.26.28.24</i> |
| | File Original: Yes / No |
| | Scanned: |
| Received - 7 JUL 2016 <i>6789</i> | |
| Inits. <i>PKY</i> | <i>EWY</i> |
| Action | |
| Info. | |
| Copy | |

Your faithfully,

A handwritten signature in black ink, appearing to read 'Alan HL YIM'.

(Alan HL YIM)

Regional Office (North)

for Director of Environmental Protection