

消防處
香港九龍尖沙咀東部康莊道 1 號
消防總部大廈



FIRE SERVICES DEPARTMENT
FIRE SERVICES HEADQUARTERS
BUILDING,
No.1 Hong Chong Road,
Tsim Sha Tsui East, Kowloon,
Hong Kong.

AECOM

AECOM +852 3922 9000 tel
8/F, Grand Central Plaza, Tower +852 3922 9797 fax
2, 138 Shatin Rural Committee
Road, Shatin, Hong Kong
香港新界沙田鄉事會路 138 號新
城市中央廣場第 2 座 8 樓
www.aecom.com

本處檔號 OUR REF. : (82) in FSD GR 6-5/4 R Pt. 12
來函檔號 YOUR REF. : TCKN:MLMT:ttsy:60494885/00-0010 (2016003972T)
電子郵件 E-mail : hkfsdenq@hkfsd.gov.hk
圖文傳真 FAX NO. : 2739 5879
電話 TEL NO. : 2733 7741

31 May 2016

AECOM Asia Co. Ltd
1501-1510, 15/F,
Grand Central Plaza, Tower 1,
138 Shatin Rural Committee Road,
Shatin, Hong Kong.
(Attn: Mr. Terry CHAN, Associate Director)

Dear Mr. CHAN,

**Lei Yue Mun Waterfront Enhancement Project
– Environmental and Traffic Impact Assessment Studies - Investigation
Request for Information of Dangerous Goods & Incident Records**

I refer to your letter of 12.5.2016 regarding the captioned request.

Please be advised that neither records of dangerous goods license, fire incidents nor incidents of spillage / leakage of dangerous goods were found in connection with the given conditions of your request at the subject location.

Should you have further questions, please feel free to contact the undersigned.

Yours sincerely,

(LEE Kui-hung)
for Director of Fire Services

Our Ref: TCKN:MLMT:ttsy:60494885/00-0010 (2016003972T)

By Fax (2367 3631) and Post

Fire Services Department
Licensing and Certification Command
5/F, South Wing, Fire Services Headquarters Building,
1 Hong Chong Road,
Kowloon, Hong Kong

12th May 2016

Dear Sir / Madam,

**Agreement No. CE 54/2015 (EP)
Lei Yue Mun Waterfront Enhancement Project – Environmental and Traffic Impact Assessment
Studies – Investigation
Request for Information of Dangerous Goods, Chemical Spillage Accident and Fire Record**

AECOM Asia Co. Ltd. has been commissioned by the Civil Engineering and Development Department (CEDD) to undertake the land contamination assessment for the captioned Project.

The Project site is located at the waterfront immediately in front of the villages houses of the Lei Yue Mun area and at east of the Lei Yue Mun lighthouse. The extent of site boundary is shown in **Figure A** attached.

As part of the land contamination assessment and following the *Practice Guide for Investigation and Remediation of Contaminated Land* issued by Environmental Protection Department (EPD), we have to collect historical information regarding the past and present activities within the site boundary. In this regard, we would be much appreciated if you could furnish us with the following information for our assessment:

- Current and past registered Dangerous Goods storage within the site boundary (with type of dangerous goods, storage method, quantity, and licence no. / date of issue);
- Reported accidents of spillage/leakage of chemicals within the site boundary; and
- Fire records within the site boundary.


Your assistance in this matter will be greatly appreciated. Please do not hesitate to contact our Mr. Squall Lam at 3922 9579 or Mr. Kelvin Chiang at 3922 9507 should you have any queries.

Yours faithfully,
For and on behalf of
AECOM Asia Co. Ltd.

Terry Chan
Associate Director, Strategic Planning & Advisory
Transportation

Encl.
CC: Annie Yip (w/o encl) fax 2714 2054

ISO A1 594mm x 841mm
 Approved:
 Checked:
 Designer:
 Project Management Initials:

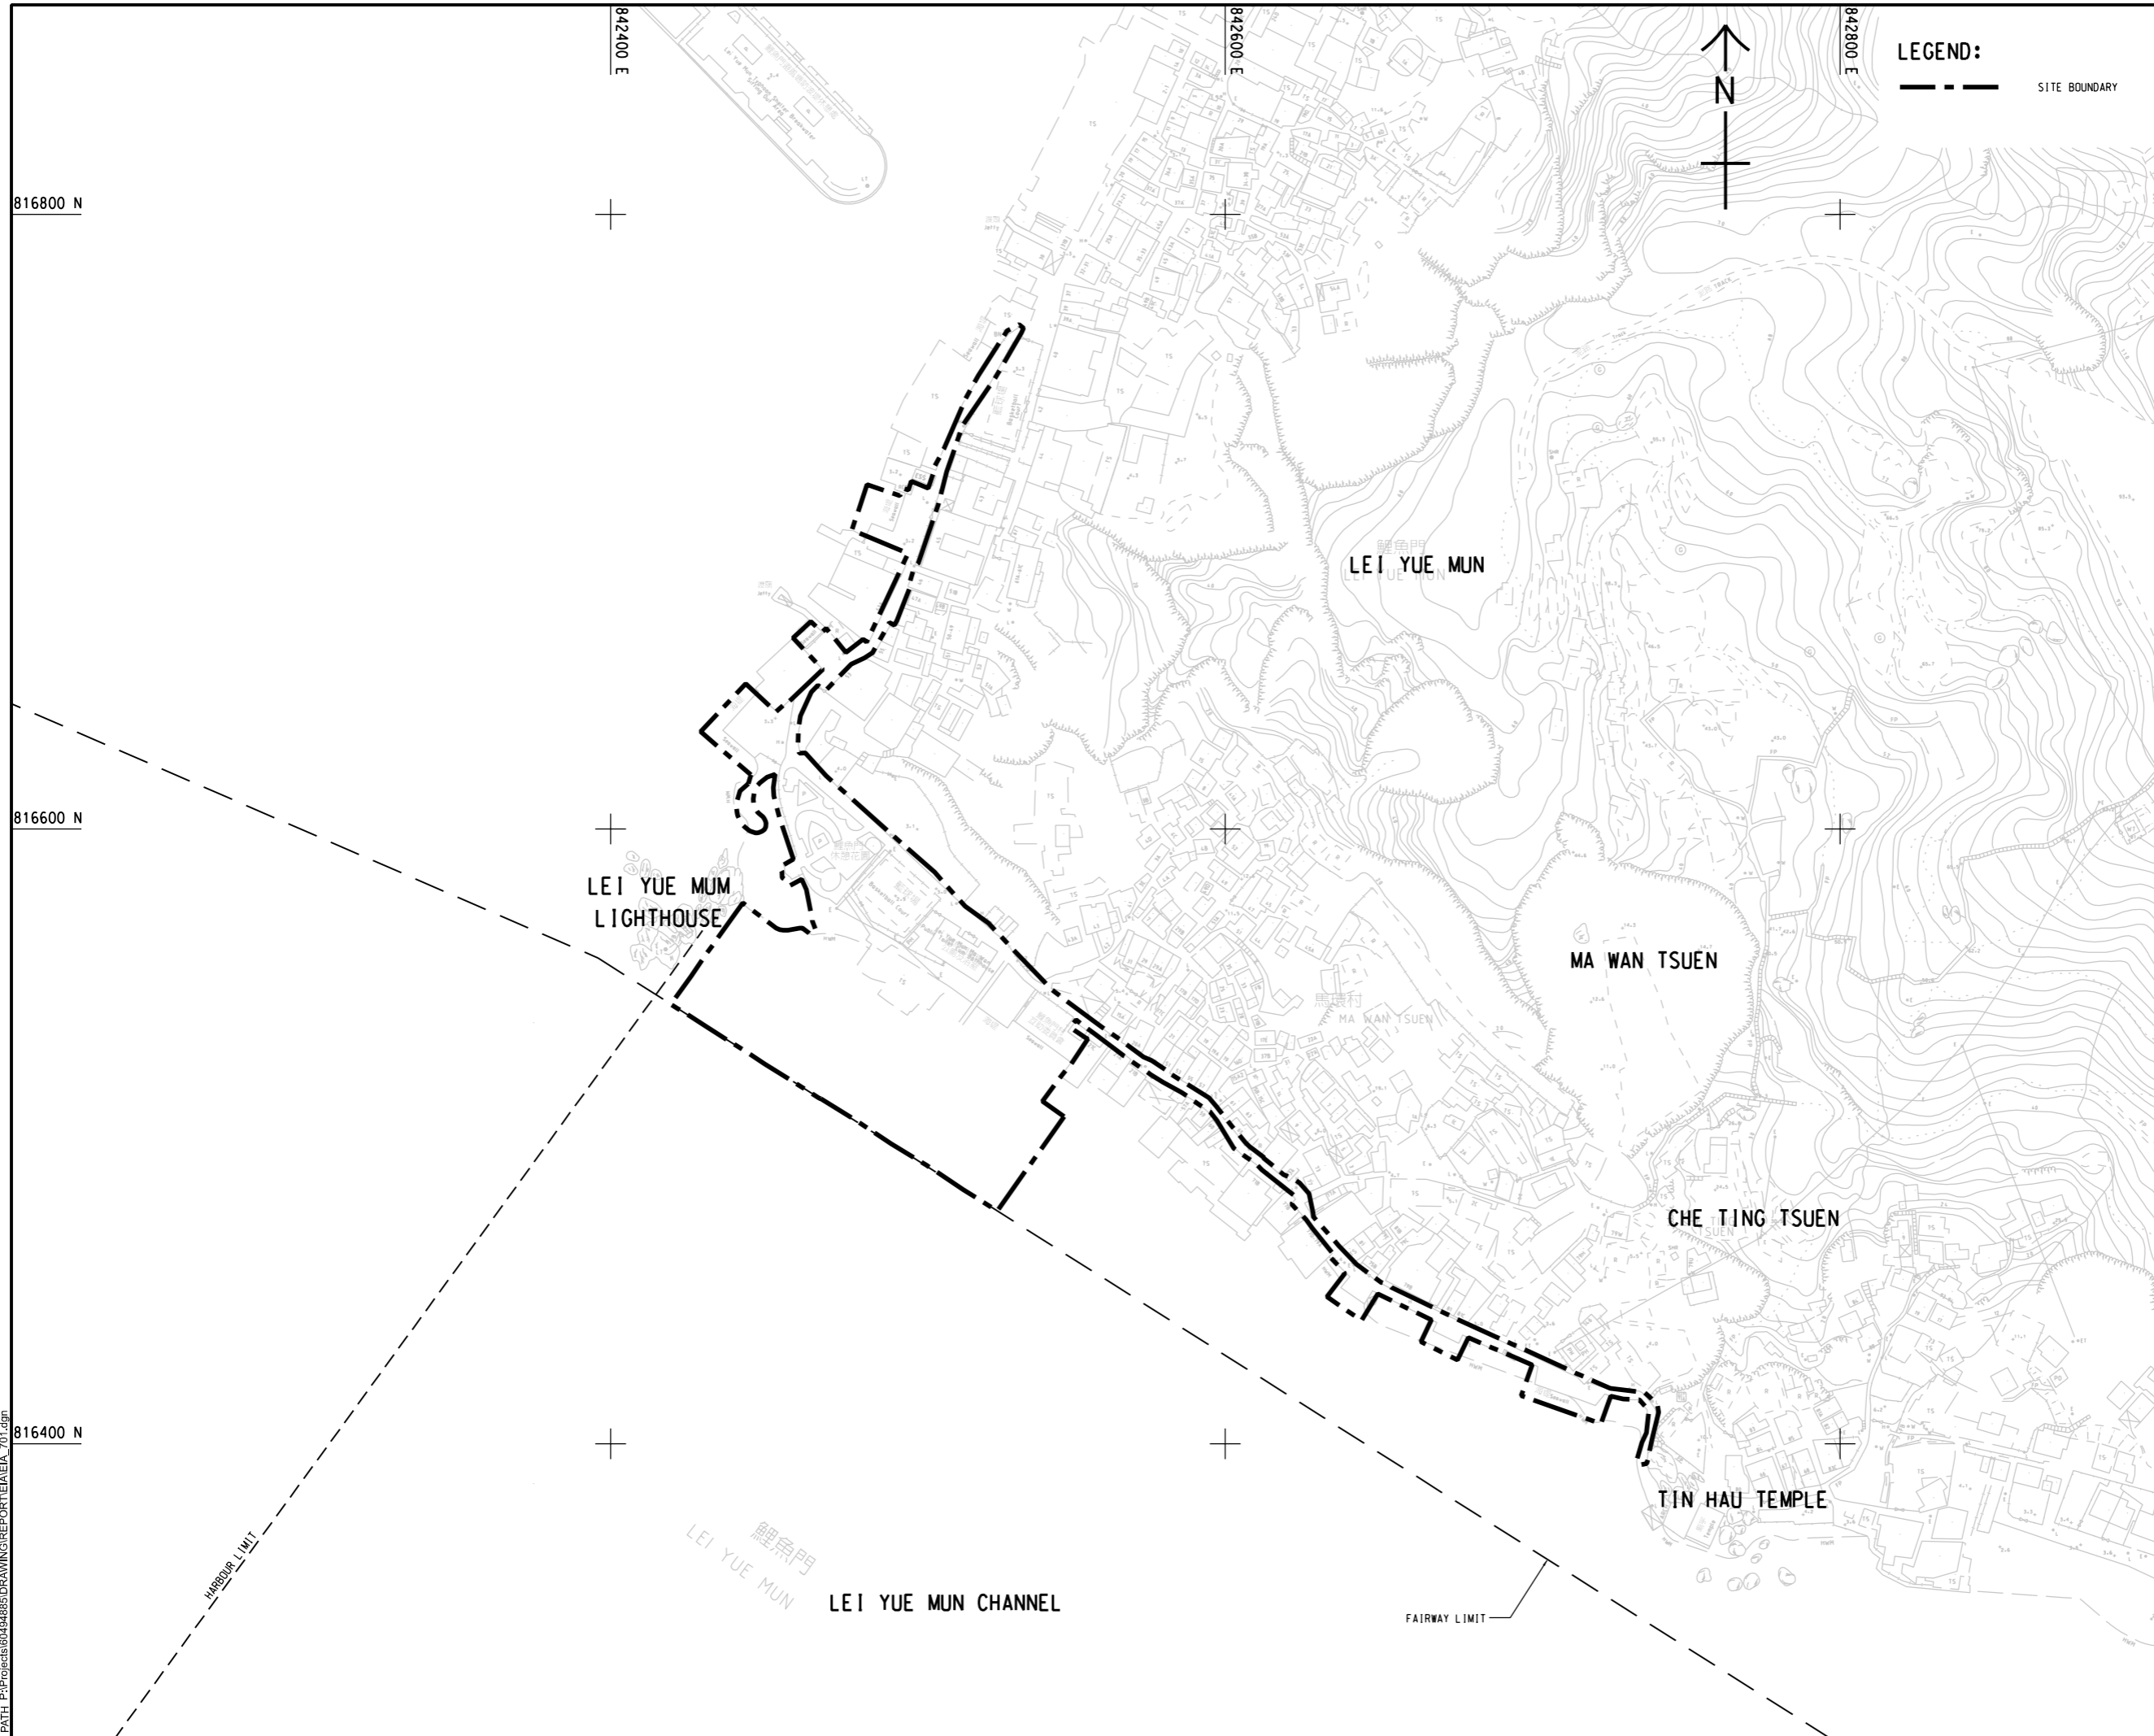

LEGEND:
 - - - - - SITE BOUNDARY

AECOM
 PROJECT
LEI YUE MUN WATERFRONT PROJECT

CLIENT
 土木工程拓展署
CEDD Civil Engineering and Development Department

CONSULTANT
 AECOM Asia Company Ltd.
 www.aecom.com

SUB-CONSULTANTS
 分列工程顧問公司

ISSUE/REVISION

I/R	DATE	DESCRIPTION	CHK.

STATUS

SCALE
 A1 1:1000
 DIMENSION UNIT
 METRES

KEY PLAN

PROJECT NO.
 60494885
 CONTRACT NO.
 合約編號

SHEET TITLE
 LOCATION OF SITE

SHEET NUMBER
 60494885/EIA/FIGURE A

This drawing has been prepared for the use of AECOM's client. It may not be used, modified, reproduced or relied upon by third parties, except as agreed by AECOM, or as required by law. AECOM accepts no responsibility, and denies any liability, whatsoever, to any party, that uses or relies on this drawing without AECOM's express written consent. All measurements must be obtained from the stated dimensions.

Pdf File by: Hccc
 PATH: P:\Projects\60494885\DRAWINGS\REPORT\EIA_701.dgn
 14/05/2016