



Impact Location 2

Impact Location 1

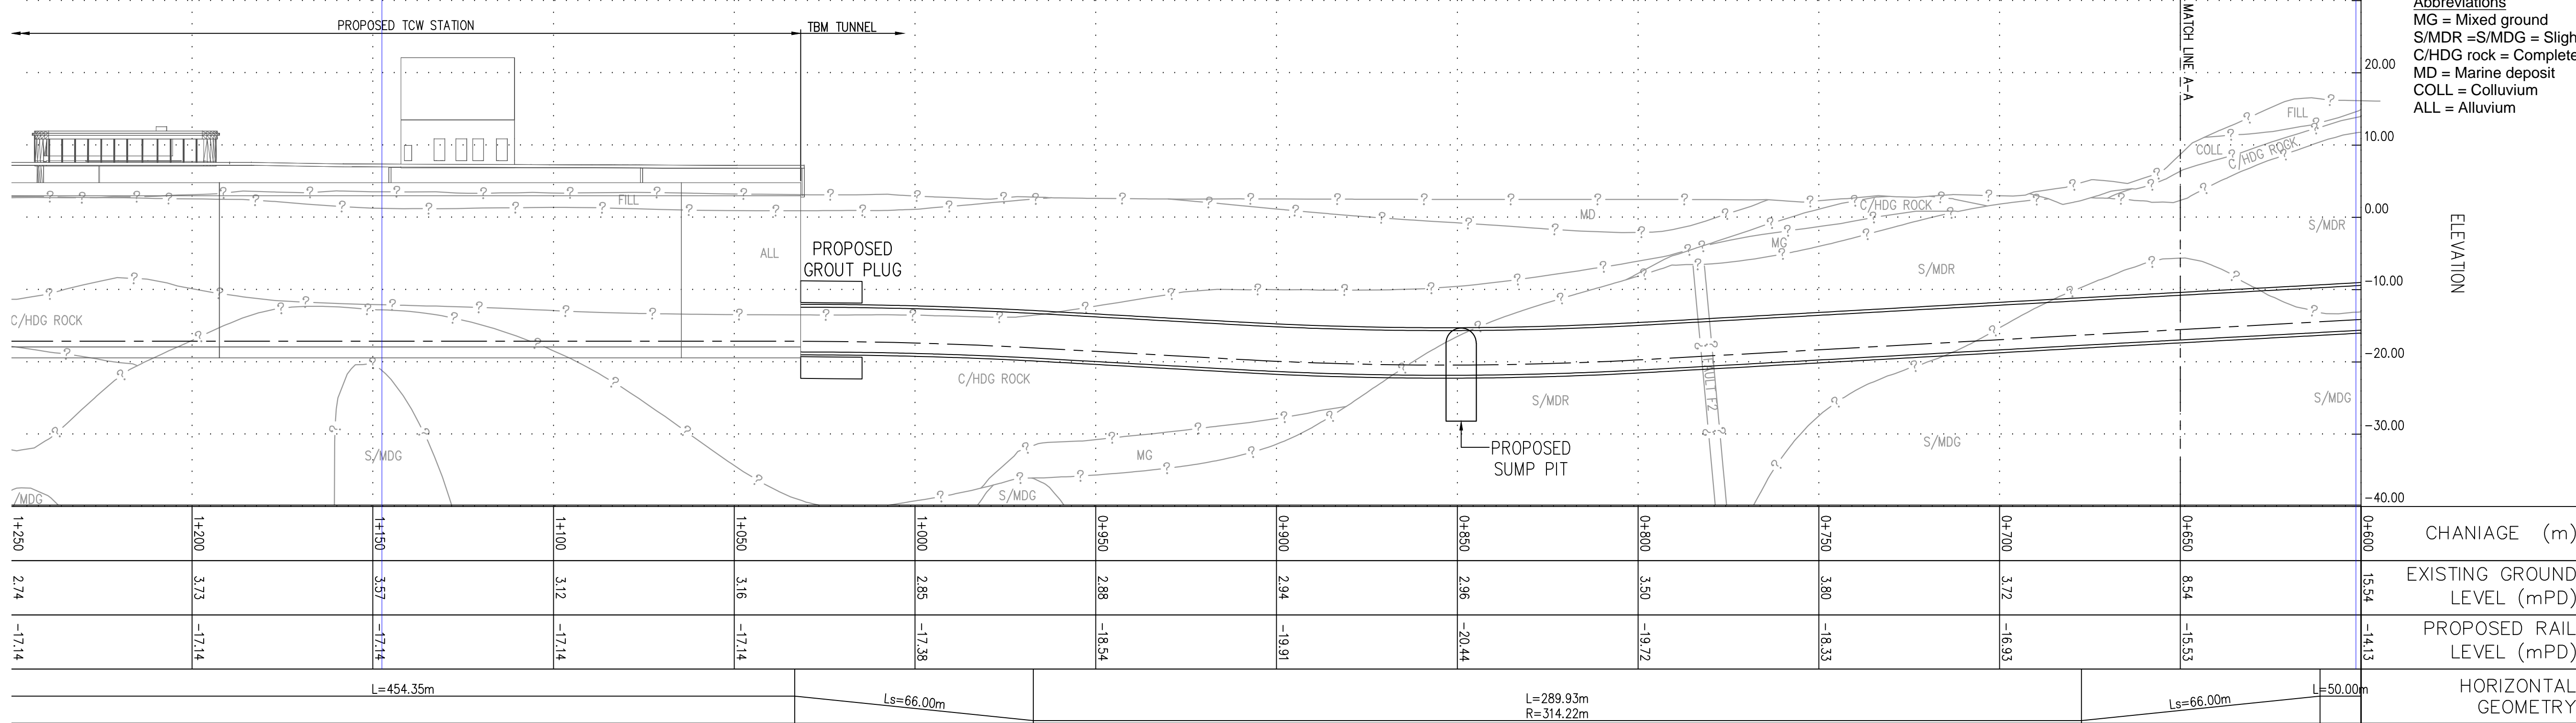

Abbreviations
 MG = Mixed ground
 S/MDR = S/MDG = Slightly to moderately decomposed granite
 C/HDG rock = Completely to highly decomposed granite rock
 MD = Marine deposit
 COLL = Colluvium
 ALL = Alluvium

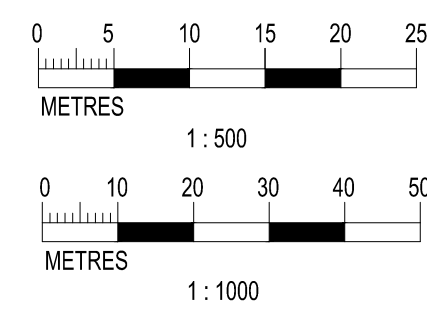

LONGITUDINAL SECTION OF DOWNTRACK

HORI 1:1000 VERT 1:500
 Ch. 0+600.000 TO 1+250.000

Advanced Check Print (ACP)

				DRAWN HT		 TUNG CHUNG LINE EXTENSION Atkins Arup JV Supported by Arcadis	TITLE		
				DESIGNED HL			CONTRACT C1201		
				CHECKED TC			DESIGN SERVICES FOR TUNG CHUNG LINE EXTENSION		
				APPROVED TR			PERMANENT TUNNEL - PLAN AND PROFILES		
				DATE 24SEP20		ORIGINATOR		CADD REF. C1201_S_301_AAJ_C03_911.pdf	
				DO NOT SCALE DRAWINGS. ALL DIMENSIONS SHALL BE VERIFIED ON SITE. MTR CORPORATION LIMITED 2008 COPYRIGHT IN RESPECT OF THIS DRAWING / DOCUMENT IS OWNED BY THE MTR CORPORATION LIMITED OF HONG KONG. NO REPRODUCTION OF THE DRAWING / DOCUMENT OR ANY PART BY WHATEVER MEANS IS PERMITTED WITHOUT THE PRIOR WRITTEN CONSENT OF THE MTR CORPORATION LIMITED.		SCALE 1:1000 (A1)		DRAWING NO. C1201/S/301/AAJ/C03/911	
REV	DESCRIPTION	BY	DATE	APPROVED	REV	DESCRIPTION	BY	DATE	APPROVED
A2	INTERIM REPORT SUBMISSION		22DEC20	TC	JB				
A1	INTERIM REPORT SUBMISSION		24SEP20	TC	JB				