

ISSUE/REVISION
 發行

I/R	DATE	DESCRIPTION	CHK.

STATUS
 階段

SCALE
 比例
 N.T.S.

DIMENSION UNIT
 尺寸單位

KEY PLAN
 索引圖



PROJECT NO.
 項目編號
 60631936

CONTRACT NO.
 合約編號
 CE/2019/06

SHEET TITLE
 圖紙名稱
 PROCESS FLOW DIAGRAM OF
 SLUDGE TREATMENT FOR HSKEPP

SHEET NUMBER
 圖紙編號

This drawing has been prepared for the use of AECOM's client. It may not be used, modified, reproduced or used upon by third parties, except as agreed by AECOM or as required by law. AECOM accepts no responsibility, and denies any liability whatsoever, for any part that uses or relies on this drawing without AECOM's express written consent. Do not scale this document. All measurements must be obtained from the stated dimensions.

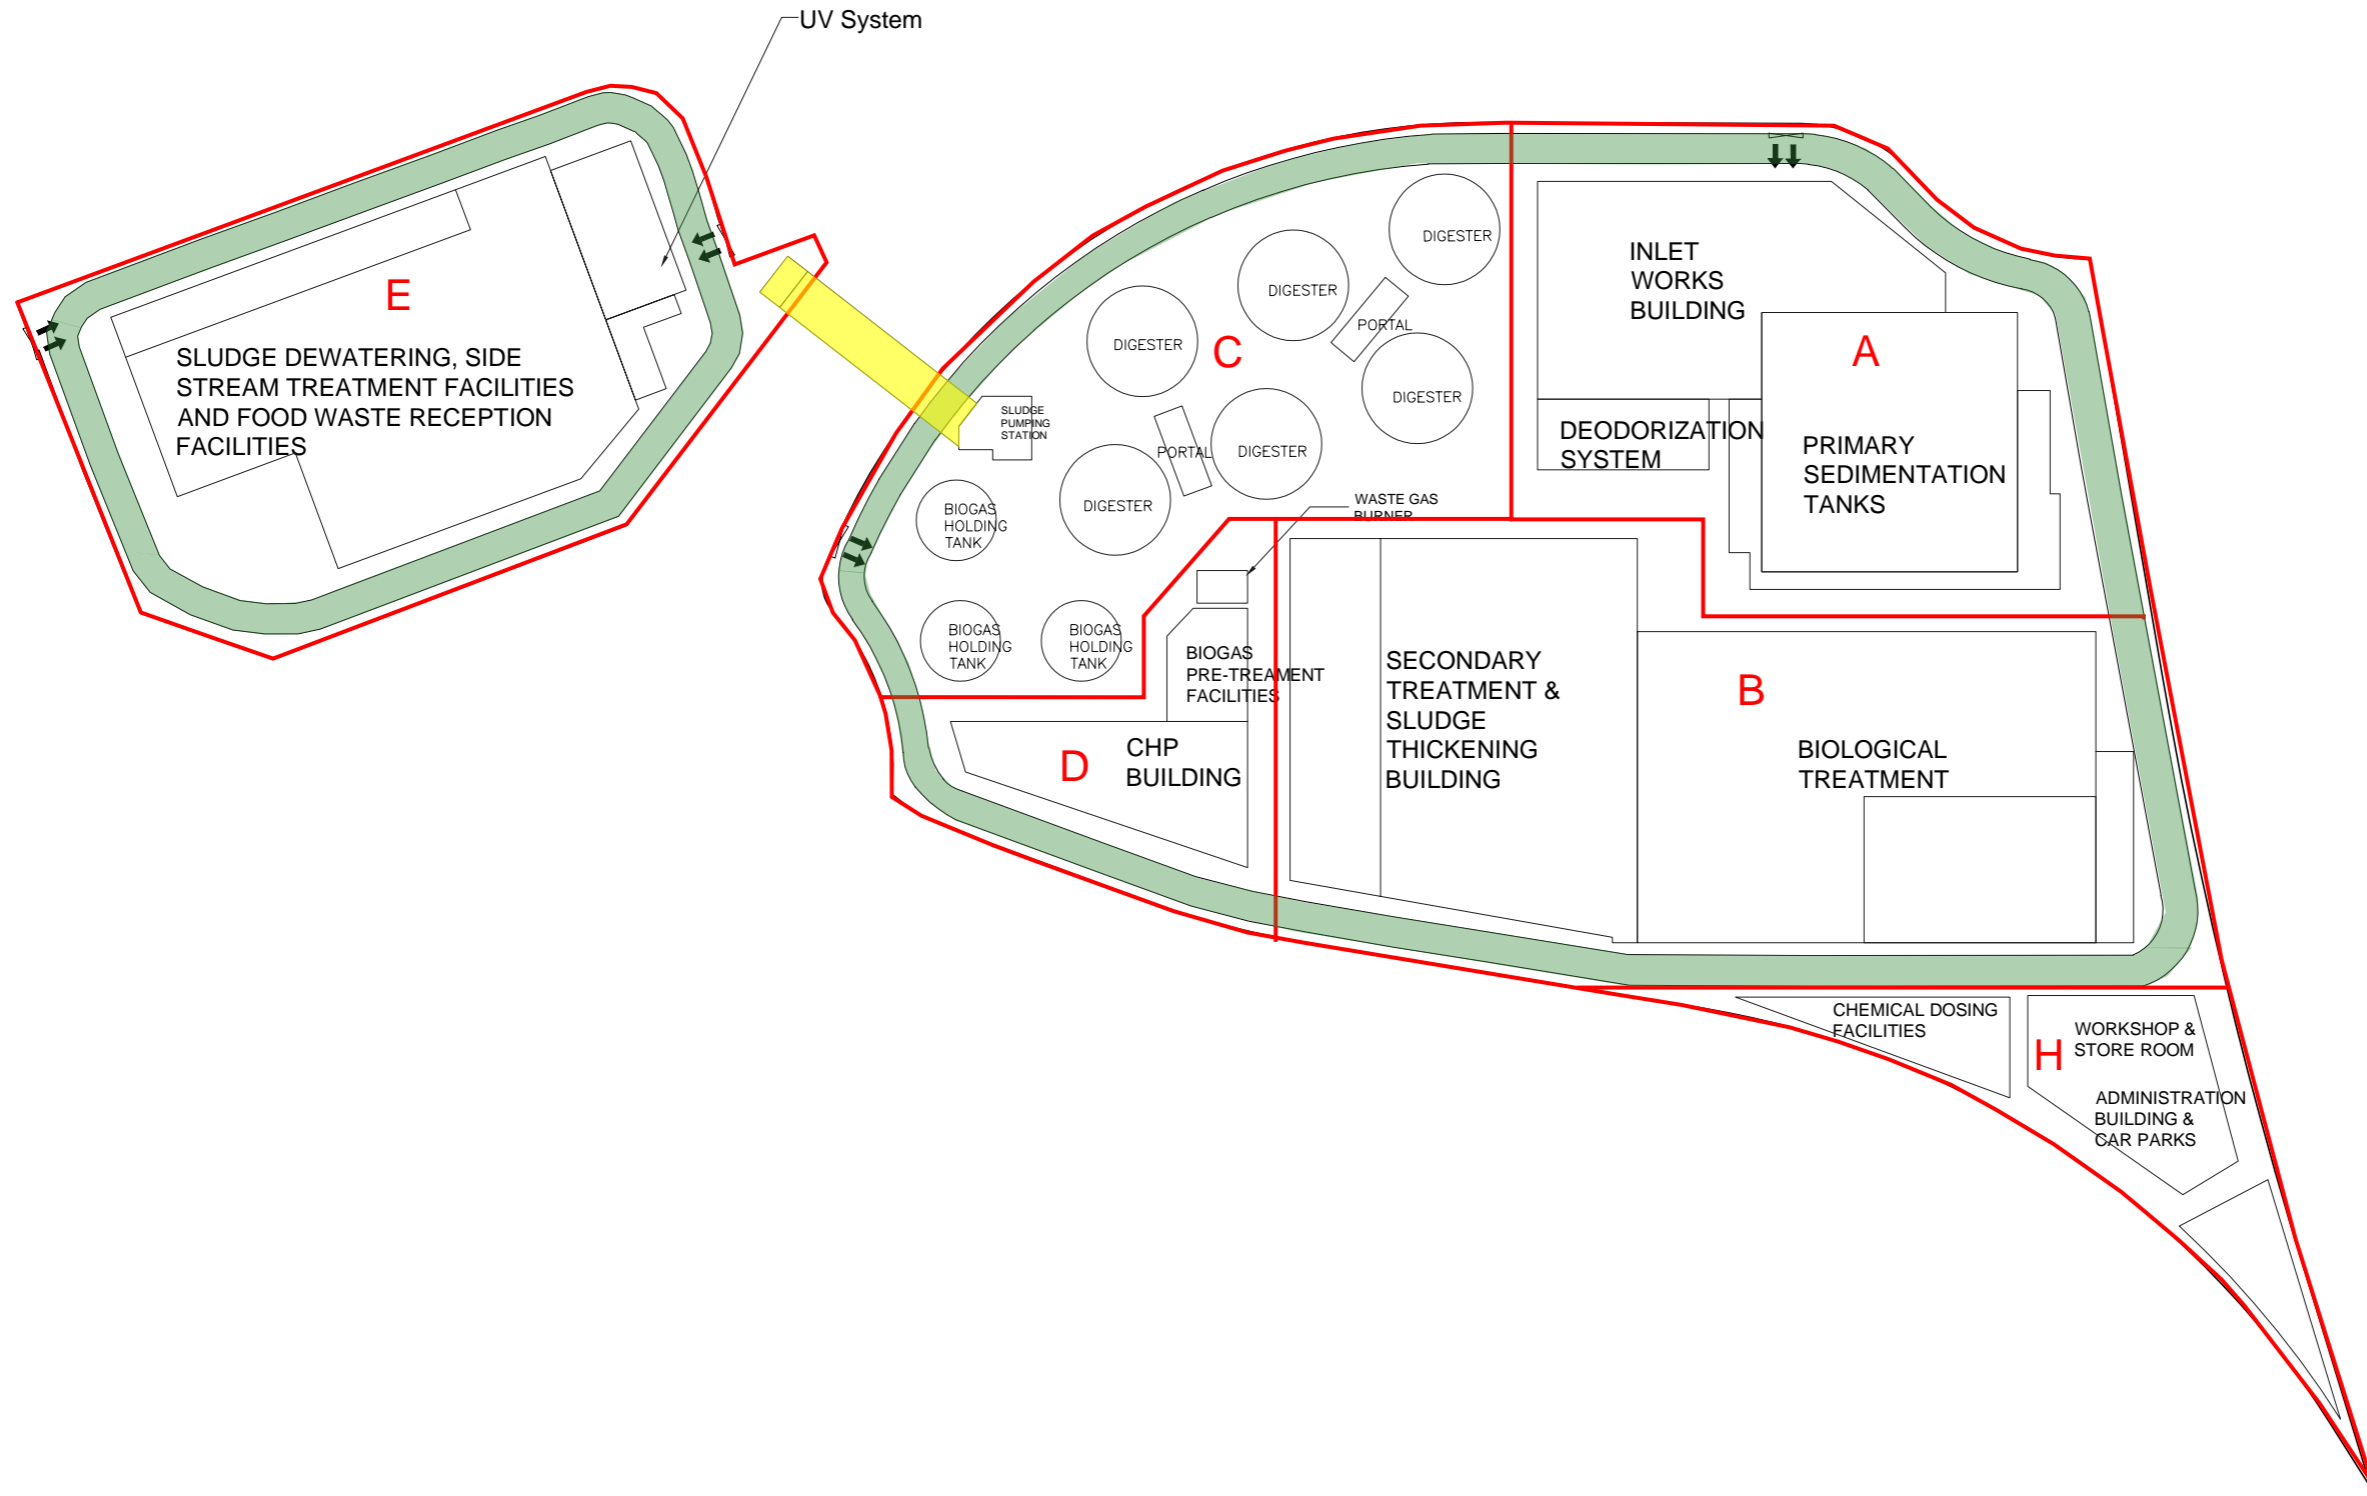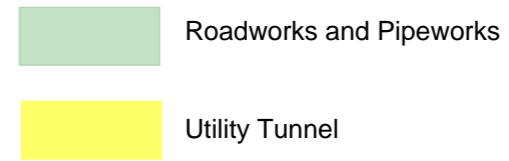

ISSUE/REVISION
發行

I/R	DATE	DESCRIPTION	CHK.
發行	日期	內容說明	核對

STATUS
階段

SCALE
比例

A1 1 : 750

DIMENSION UNIT
尺寸單位

METRES

KEY PLAN
索引圖

PROJECT NO.
項目編號

60631936

CONTRACT NO.
合約編號

CE/2019/06

SHEET TITLE
圖名

HSKEPP OVERALL LAYOUT

SHEET NUMBER
圖號

This drawing has been prepared for the use of AECOM's client. It may not be used, modified, reproduced or used upon by third parties, except as agreed by AECOM or as required by law. AECOM accepts no responsibility, and denies any liability whatsoever, for any part that uses or relies on this drawing without AECOM's express written consent. All measurements must be obtained from the stated dimensions.