

Our Ref.: AYFW:etly:60631587/02-0034 (202008315W)

29 July 2020

By Fax (2411 3073) & Post

Environmental Protection Department
 Environmental Compliance Division
 Regional Office (North)
 10/F Sha Tin Government Offices
 No.1 Sheung Wo Che Road,
 Sha Tin, New Territory

Attn.: Mr. KWOK Tak Kin, Bryan

Dear Sir,

**Agreement No. CE 54/2019 (DS)
 Revitalisation of Tai Wai Nullah and Fo Tan Nullah – Investigation**

Request for Information of Chemical Waste Producer and Chemical Spillage Accident

We are the Consultant commissioned by Drainage Projects Division of Drainage Services Department (DSD/DP) for the captioned Agreement. The memo ref. (00H6ZB) in DP 8/4187CD/CE5419 dated 22 April 2020 issued by DSD/DP is enclosed for your reference. The concerned sites are also indicated in the figures enclosed.

As part of the land contamination assessment for the captioned project and following the *Practice Guide for Investigation and Remediation of Contaminated Land* issued by EPD, we have to collect historical information regarding the past and present activities of the concerned sites. In order to facilitate our assessment, we would like to request for the following information for the concerned sites:

- Current and past (as early as the records are available) registered Chemical Waste Producer(s) within the concerned sites (preferably with the registration date, status (moved out or active), nature and quantity of the chemical waste); and
- Reported accidents of spillage / leakage of chemicals within the concerned sites.

Should you have any queries, please feel free to contact our Ms. Chloe Ng at 3922 9305 or email to Chloe.Ng@aecom.com.

Yours faithfully,
 For and on behalf of
 AECOM Asia Co. Ltd.

Alex Wu
 Technical Director
 Water, Hong Kong

Encl.
 cc DSD/DP – Attn: Ms. YUEN Pui Shan, Priscilla (w/e, By Fax: 2827 8700)

MEMO

From	CE/DP, DSD	To	Distribution
Ref.	(00H6ZB) in DP 8/4187CD/CE5419	(Attn.:)
Tel. No.	2594 7596	Your Ref.	() in
Fax. No.	2827 8700	Dated	Fax. No.
Date	22 April 2020	Total Pages	2 + Encl

**Agreement No. CE 54/2019 (DS)
 Revitalisation of Tai Wai Nullah and Fo Tan Nullah – Investigation**

Notification of Award of Consultancy

I am pleased to inform you that AECOM Asia Company Limited (AECOM) has been appointed by this Department to undertake the captioned consultancy Agreement, which commenced on 22 April 2020 for completion in 2022.

2. The scopes of the Projects comprise the following (the layout plans are enclosed for reference):-

Revitalisation of Tai Wai Nullah

- beautification of the existing nullah;
- provision of walkways along the nullah beds;
- provision of a dry weather flow intercepting (DWFI) system;
- provision of ecological enhancement features;
- construction of viewing decks and revamp of existing bridges;
- revamp/provision of footpaths, railings, pavilions and amenity areas; and
- associated works including landscaping, utility works, etc.

Revitalisation of Fo Tan Nullah

- beautification of the existing nullah;
- improvement/modification of drainage channel connecting to Kwei Tei Street;
- provision of a DWFI system;
- provision of ecological enhancement features;
- construction of viewing decks and revamp of existing footbridges/bridge;
- revamp/provision of footpaths, railings, amenity areas and pavilions;
- improvement/modification of existing planters; and
- associated works including landscaping, utility works, etc.

3. During the period of the above Agreement, AECOM may approach your office to request for information in relation to the Agreement. I should be grateful if you would offer your kind assistance to them such that the Agreement could be carried out successfully. Should you have any enquiry, please feel free to contact the undersigned at 2594 7596 or Mr. Terry WONG at 2594 7351. Thank you for your kind assistance.

(YUEN Pui-shan, Priscilla)
 for Chief Engineer/Drainage Projects
 Drainage Services Department

Encl

Distribution


	<u>Attention</u>	<u>Fax No.</u>
AFCDD	Dr. KWOK Pik Wan, Winnie	2377 4427
NDO, CEDD	Ms. FUNG Man Ki, Cannifer	3743 0260
GEO, CEDD	Mr. KWOK Yin, Jack	2714 0245
Port Works, CEDD	Mr. WONG Chi Yung	2714 2054
MAG, EPD	Ms. LAU Yee Ching, Eva	2591 0558
RN, EPD	Mr. NG Raymond Tjeng	2650 6033
SIG, EPD	Mr. LIU Wai Leung, Ricky	2519 0572
DEHO (ST), FEHD	Mr. PAK Chun Shing	2634 0442
DO (ST), HAD	Mr. WONG Tin Pui, Simon	2695 4305
HKO	Mr. LEE Sai Ming	2375 7555
Development and Construction Division, HD	Mr. CHU Wing Hei, Alvin	2761 7620
NTE D&M, HyD	Mr. YEUNG Man Leung	2714 5228
DLO (ST), LandsD	Ms. CHAN Sin Man	2602 4093
AMO, DEVB	Ms. SIU Lai Kuen, Susanna	2721 6216
Planning (ST), LCSD	Miss WOO Suk Kam, Julia	2695 3886
PSD, MD	Mr. SUN You Jin	2581 1765
DPO (ST, TP & ND), PlanD	Ms. CHU Ha Fan, Jessica	2691 2806
NT, TD	Mr. LO Hoi Wing, Jeff	2381 3799
NTE (ST), WSD	Mr. LEUNG Chin Hung	2354 5737

Internal (w/o)



TS1, DSD
SE/HQ, DSD
CE/LD, DSD
CE/HK&I, DSD
CE/MS, DSD
CE/SP, DSD
CE/PM, DSD
CE/CM, DSD
CE/ST1, DSD
CE/ST2, DSD
CE/E&MP, DSD

c.c. (w/e)


AECOM Mr. Robert CHAN 3922 9797

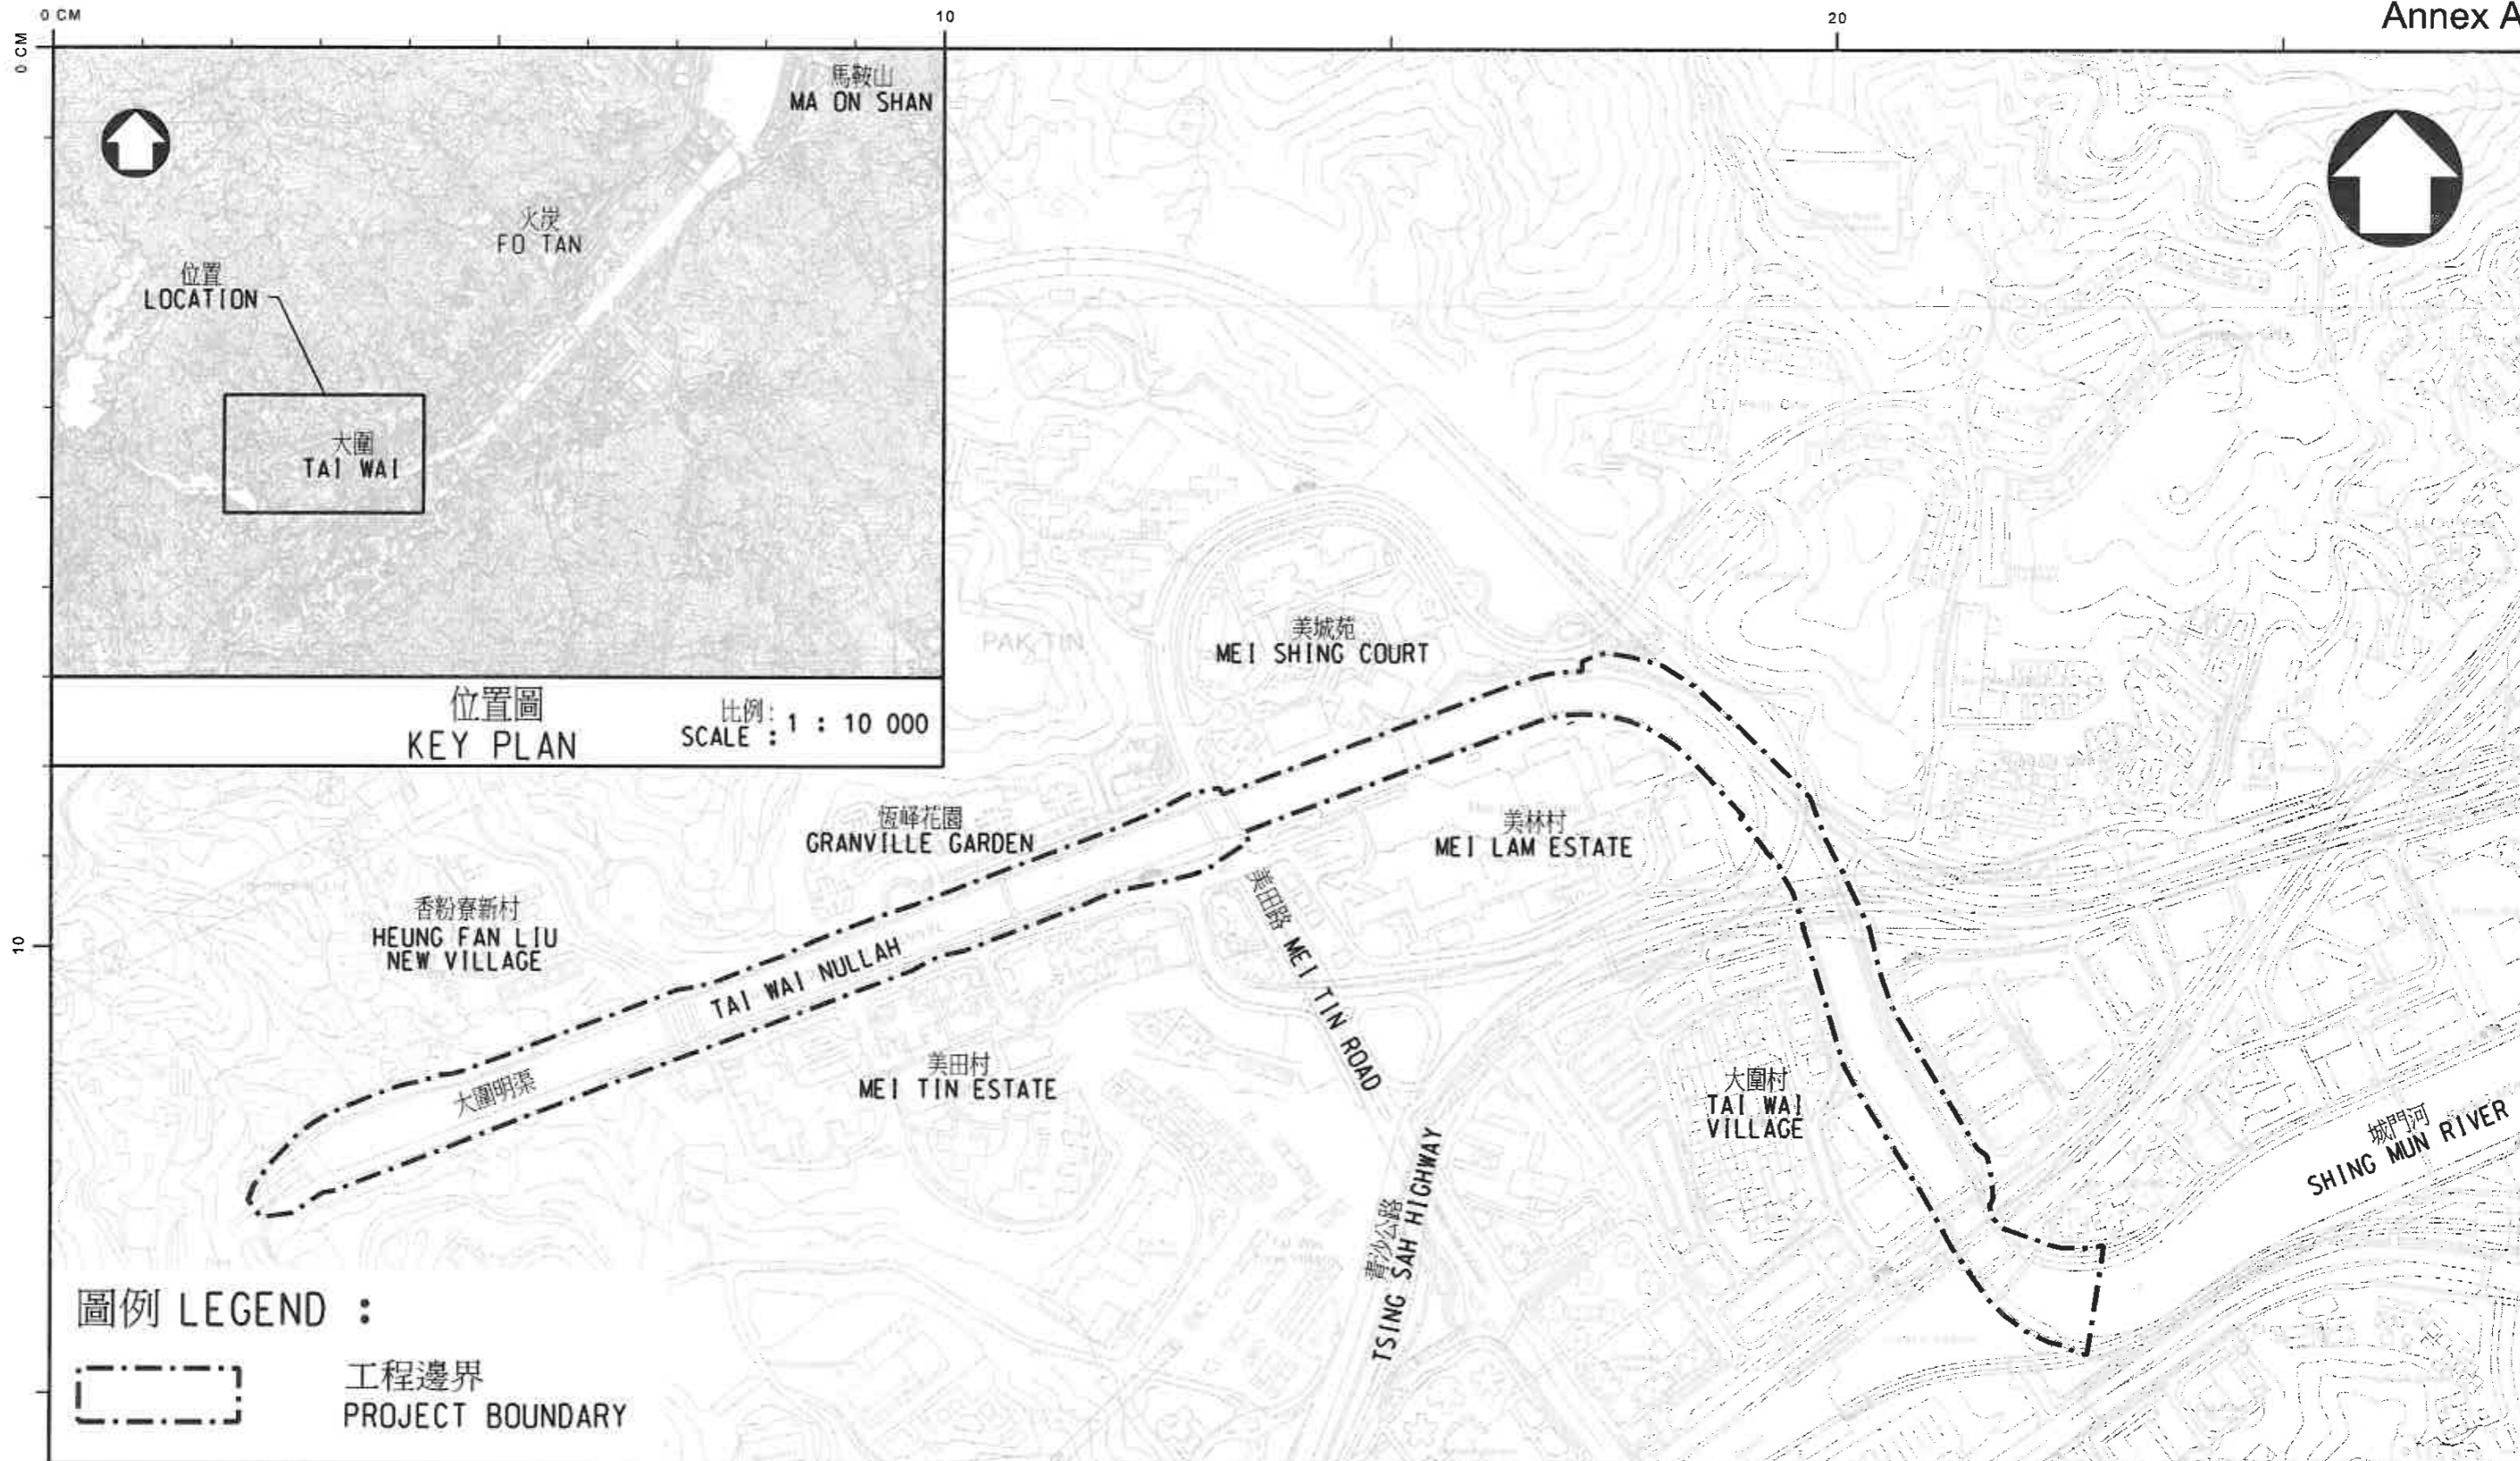


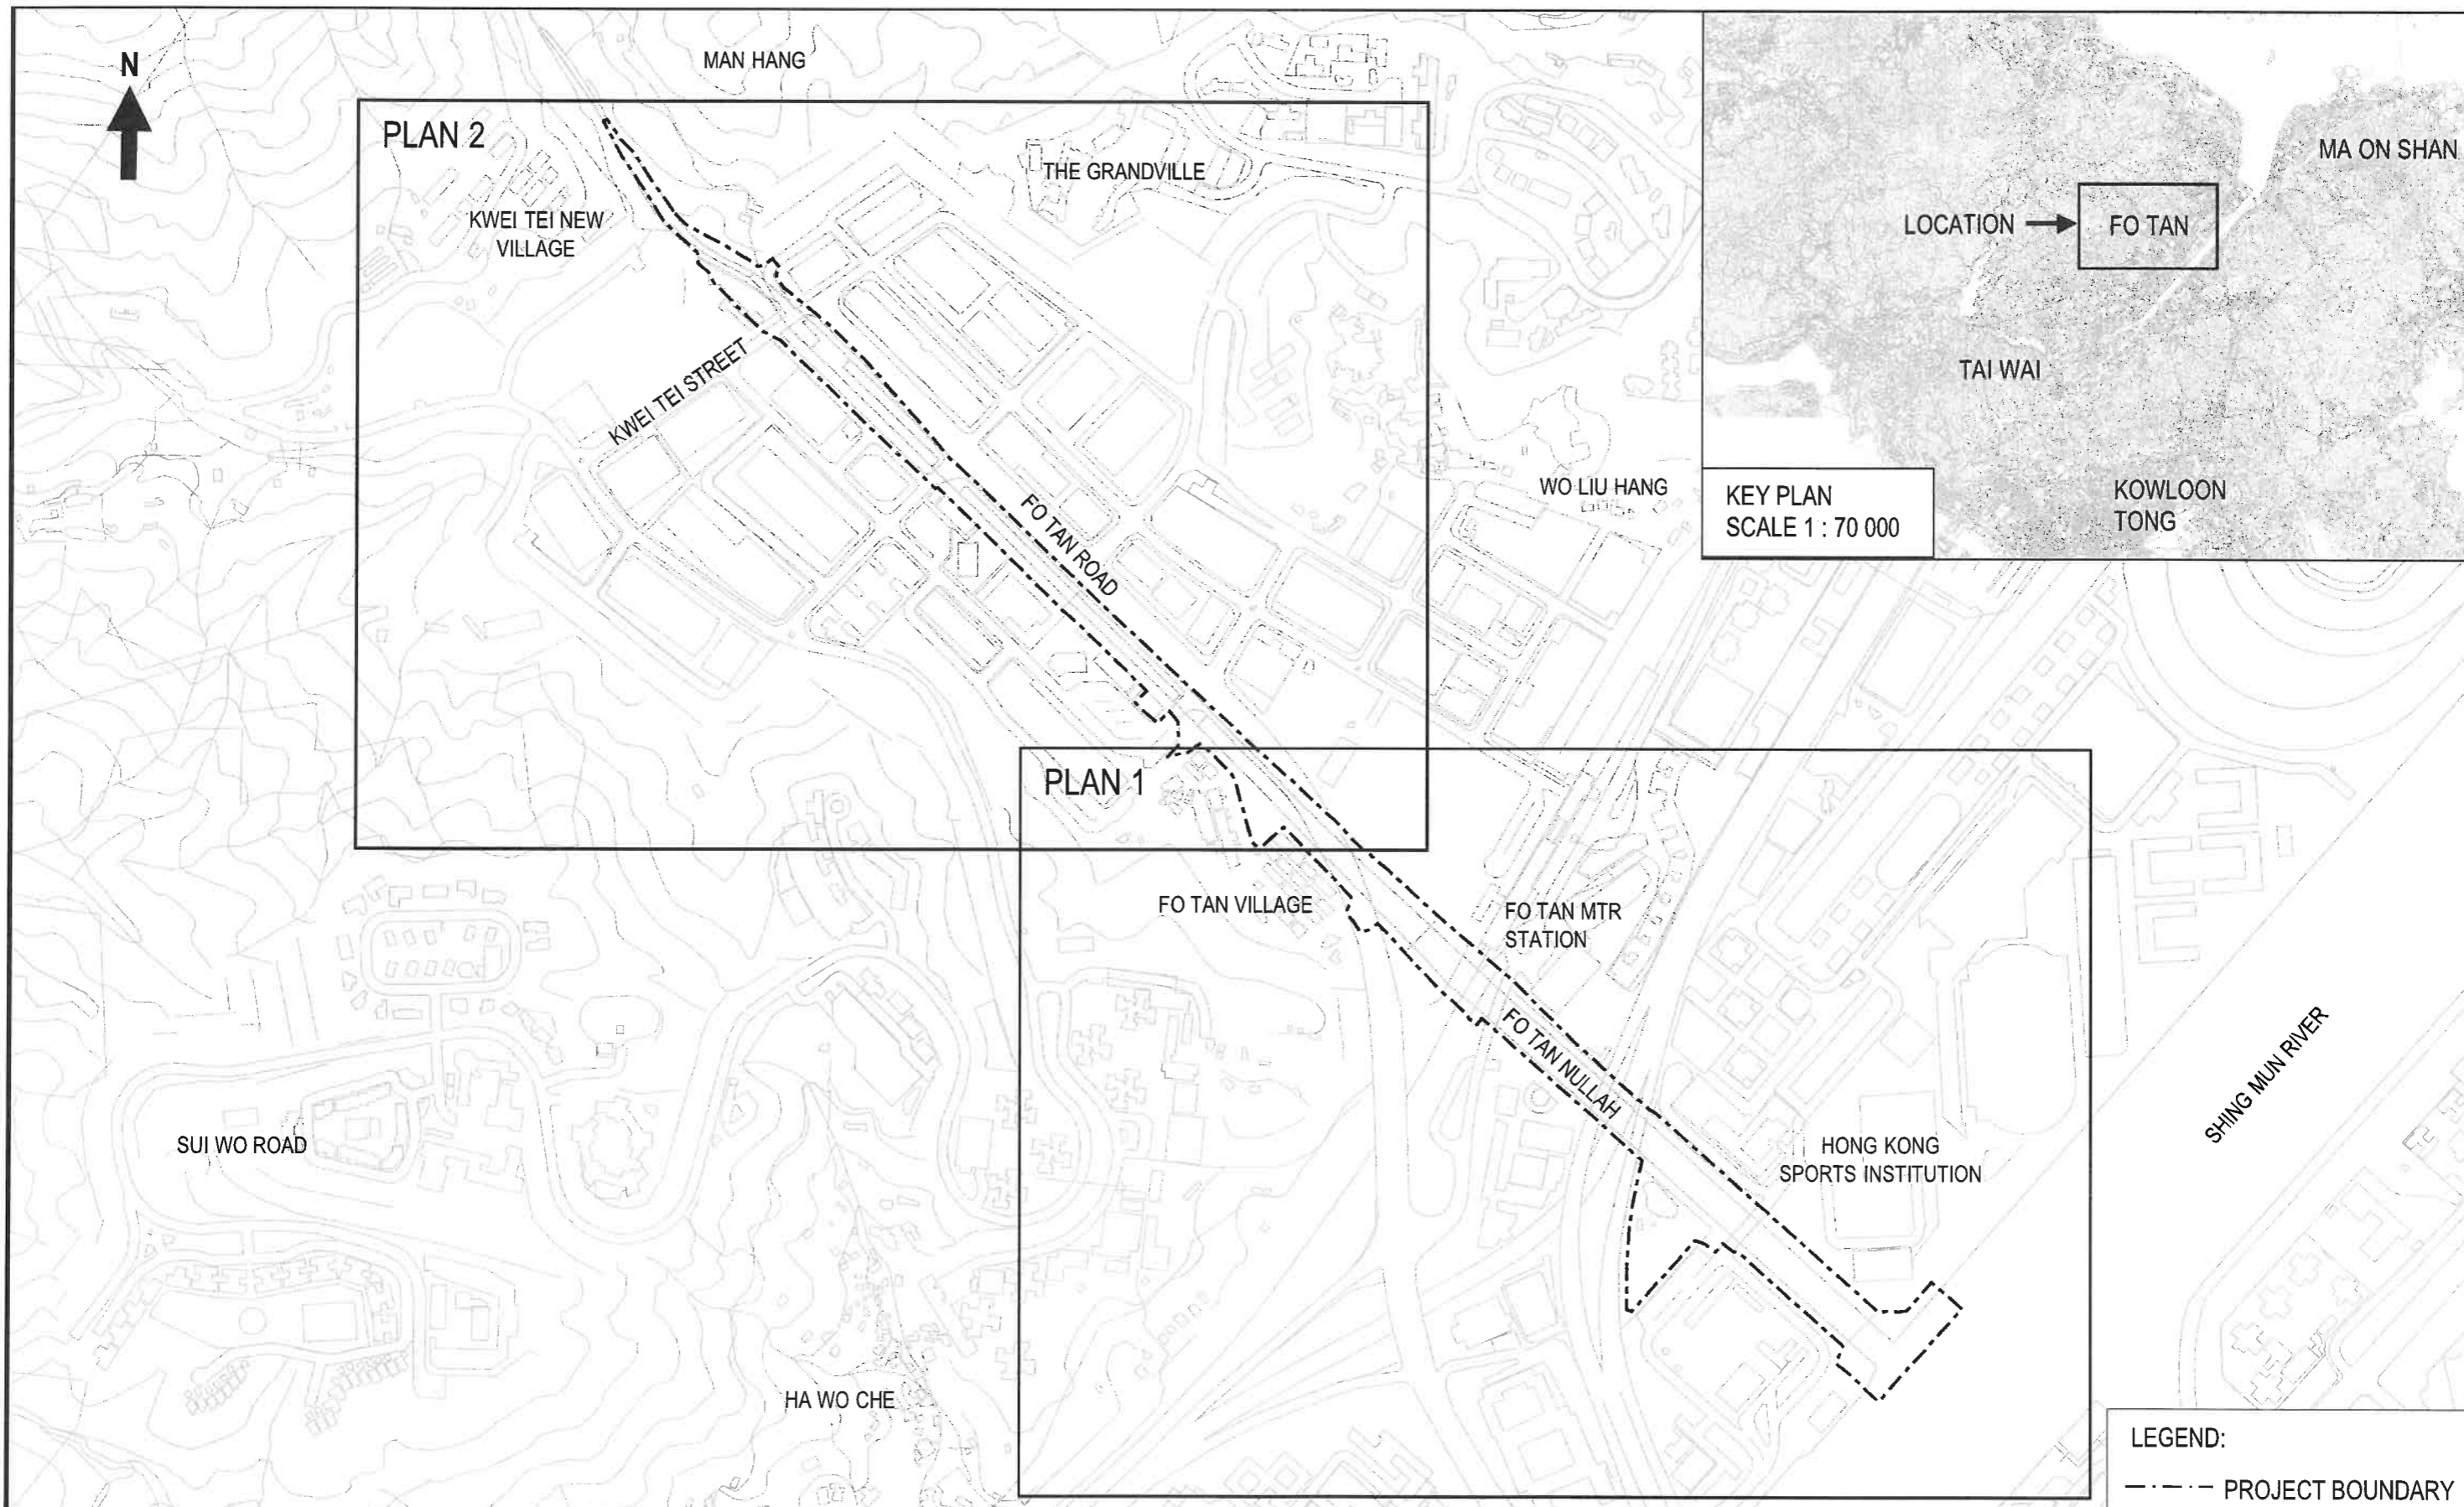
<p>圖則名稱 drawing title</p> <p>大圍明渠活化方案(總平面圖) REVITALISATION OF TAI WAI NULLAH (GENERAL LAYOUT)</p>	<p>圖則編號 drawing no.</p> <p>TWN01</p>	<p>比例 scale</p> <p>A4 = 1 : 8000</p>	<p>日期 date</p> <p>2019 年 7 月 JULY 2019</p>
	<p>部門 office</p> <p>排水工程處 DRAINAGE PROJECTS DIVISION</p>	<p>香港特別行政區政府渠務署 DRAINAGE SERVICES DEPARTMENT GOVERNMENT OF THE HONG KONG SPECIAL ADMINISTRATIVE REGION</p> 	

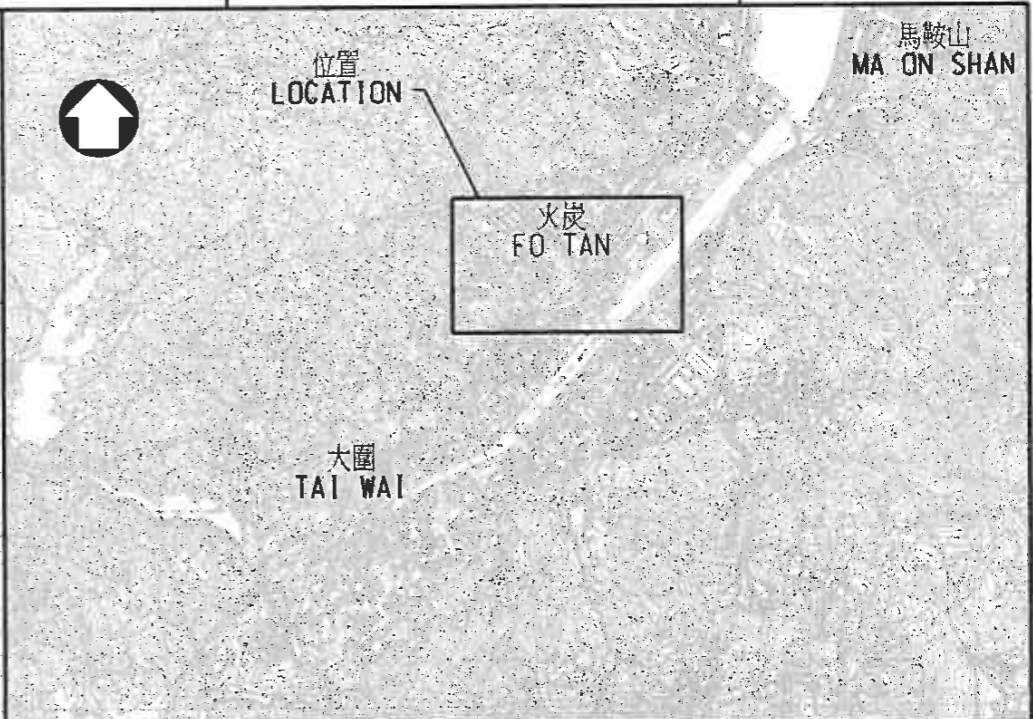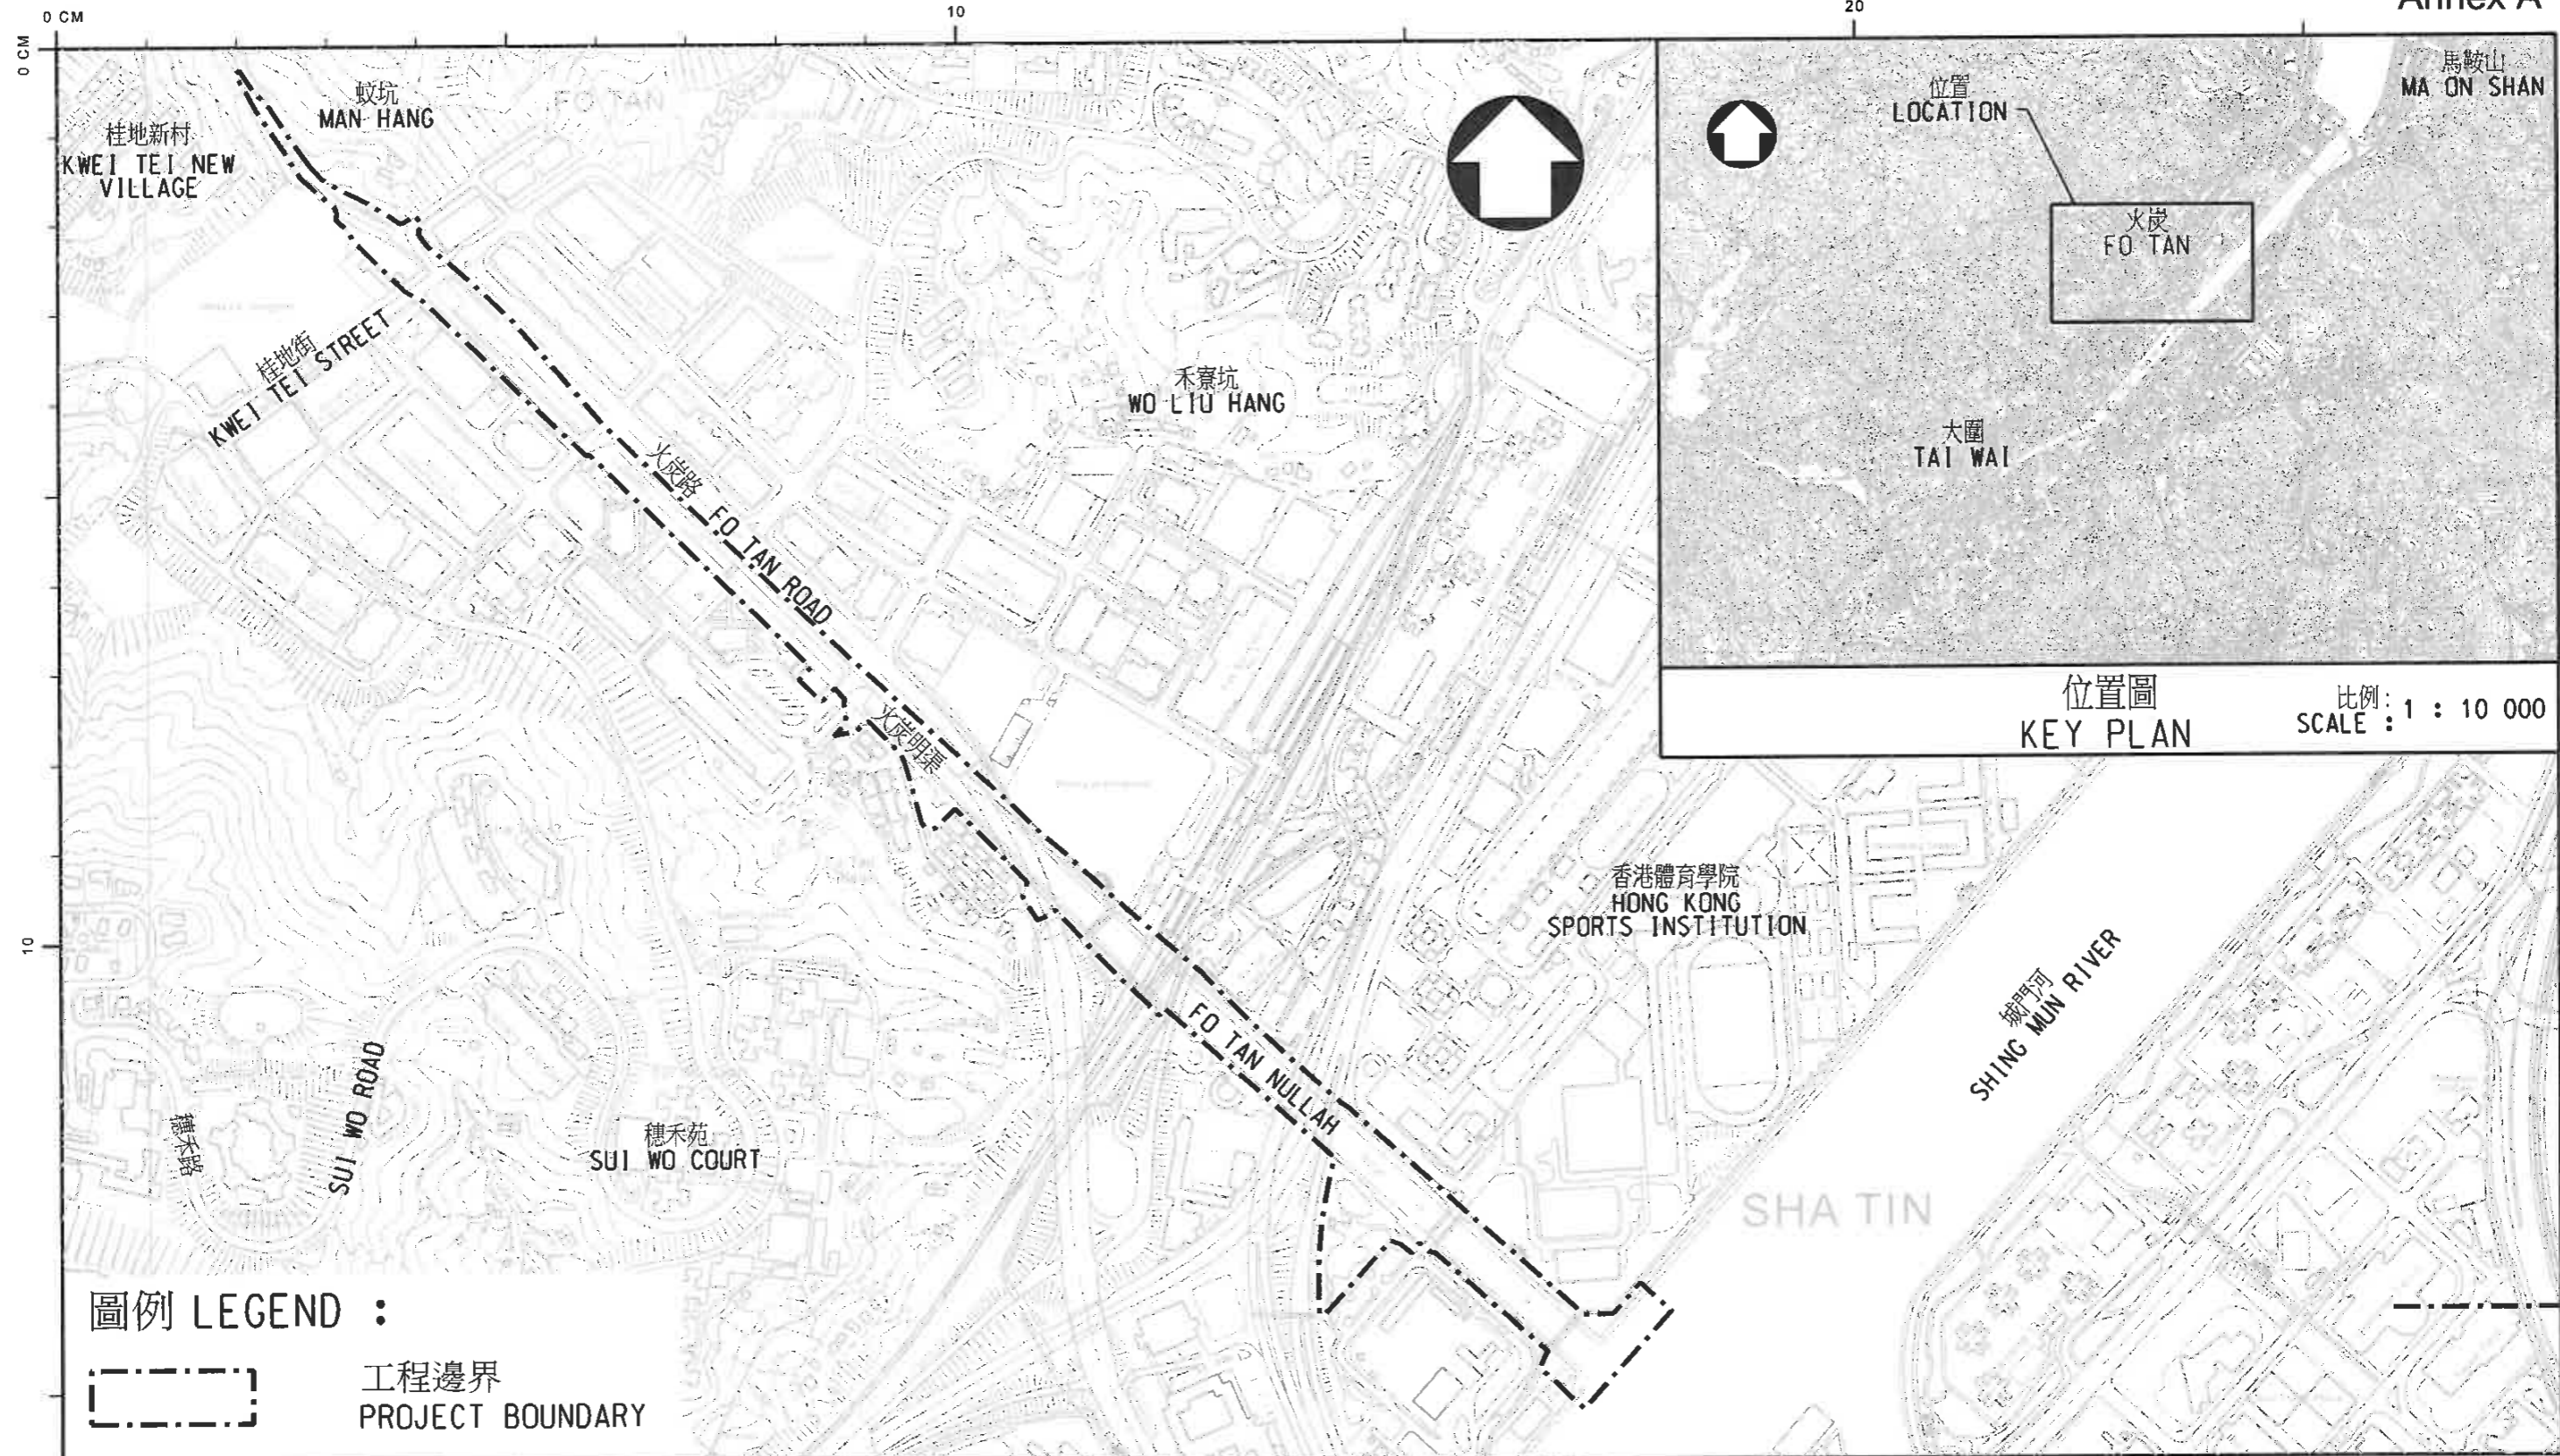


位置圖
KEY PLAN
比例: 1 : 10 000
SCALE : 1 : 10 000

圖例 LEGEND :
 工程邊界
 PROJECT BOUNDARY


圖則名稱 drawing title 火炭明渠活化方案(總平面圖) REVITALISATION OF FO TAN NULLAH (GENERAL LAYOUT)	圖則編號 drawing no. FTN01	比例 scale A4 = 1 : 8000	日期 date 2019 年 7 月 JULY 2019
部門 office 排水工程處 DRAINAGE PROJECTS DIVISION	 香港特別行政區政府渠務署 DRAINAGE SERVICES DEPARTMENT GOVERNMENT OF THE HONG KONG SPECIAL ADMINISTRATIVE REGION		




LEGEND:
 - - - - PROJECT BOUNDARY

drawing title	drawing no.	scale	date
	FTN01	A4=1:8000	March 2019
office		 DRAINAGE SERVICES DEPARTMENT HONG KONG	
DRAINAGE PROJECTS DIVISION			

REVITALISATION OF FO TAN NULLAH (GENERAL LAYOUT)

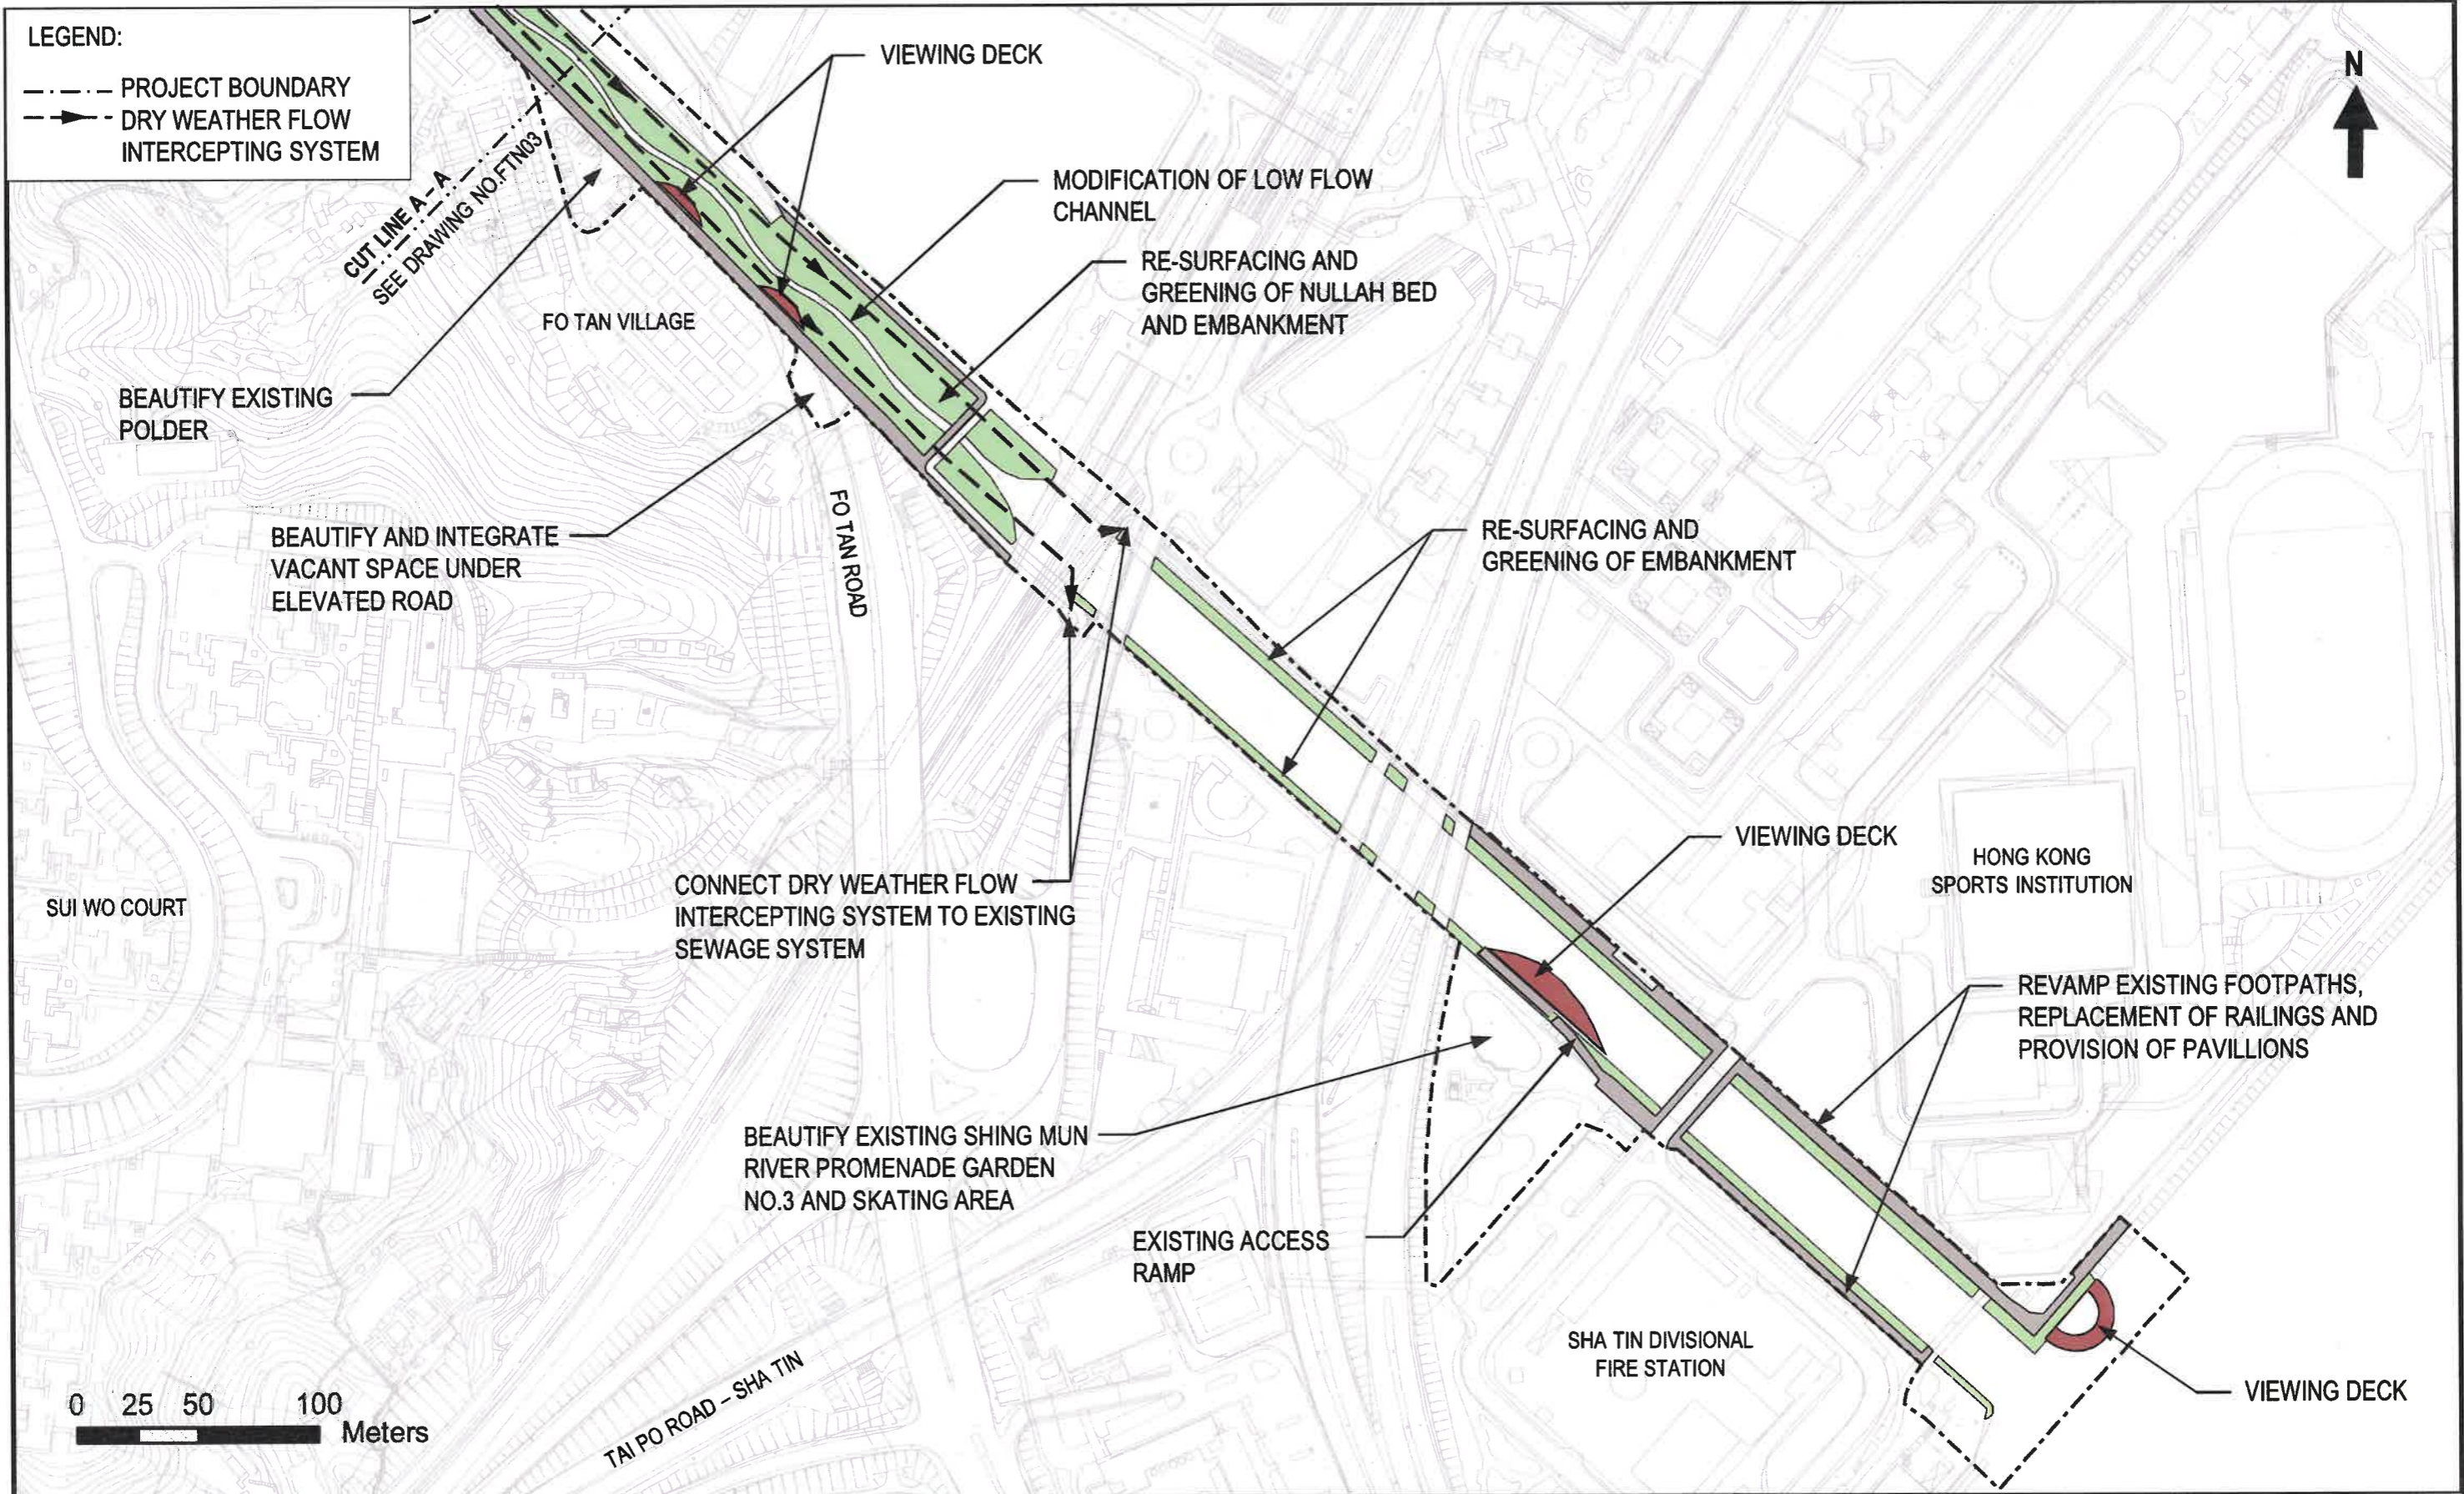

drawing title REVITALISATION OF FO TAN NULLAH (PLAN 1)	drawing no. FTN02	scale A4=1:3500	date March 2019
	office DRAINAGE PROJECTS DIVISION		 DRAINAGE SERVICES DEPARTMENT HONG KONG

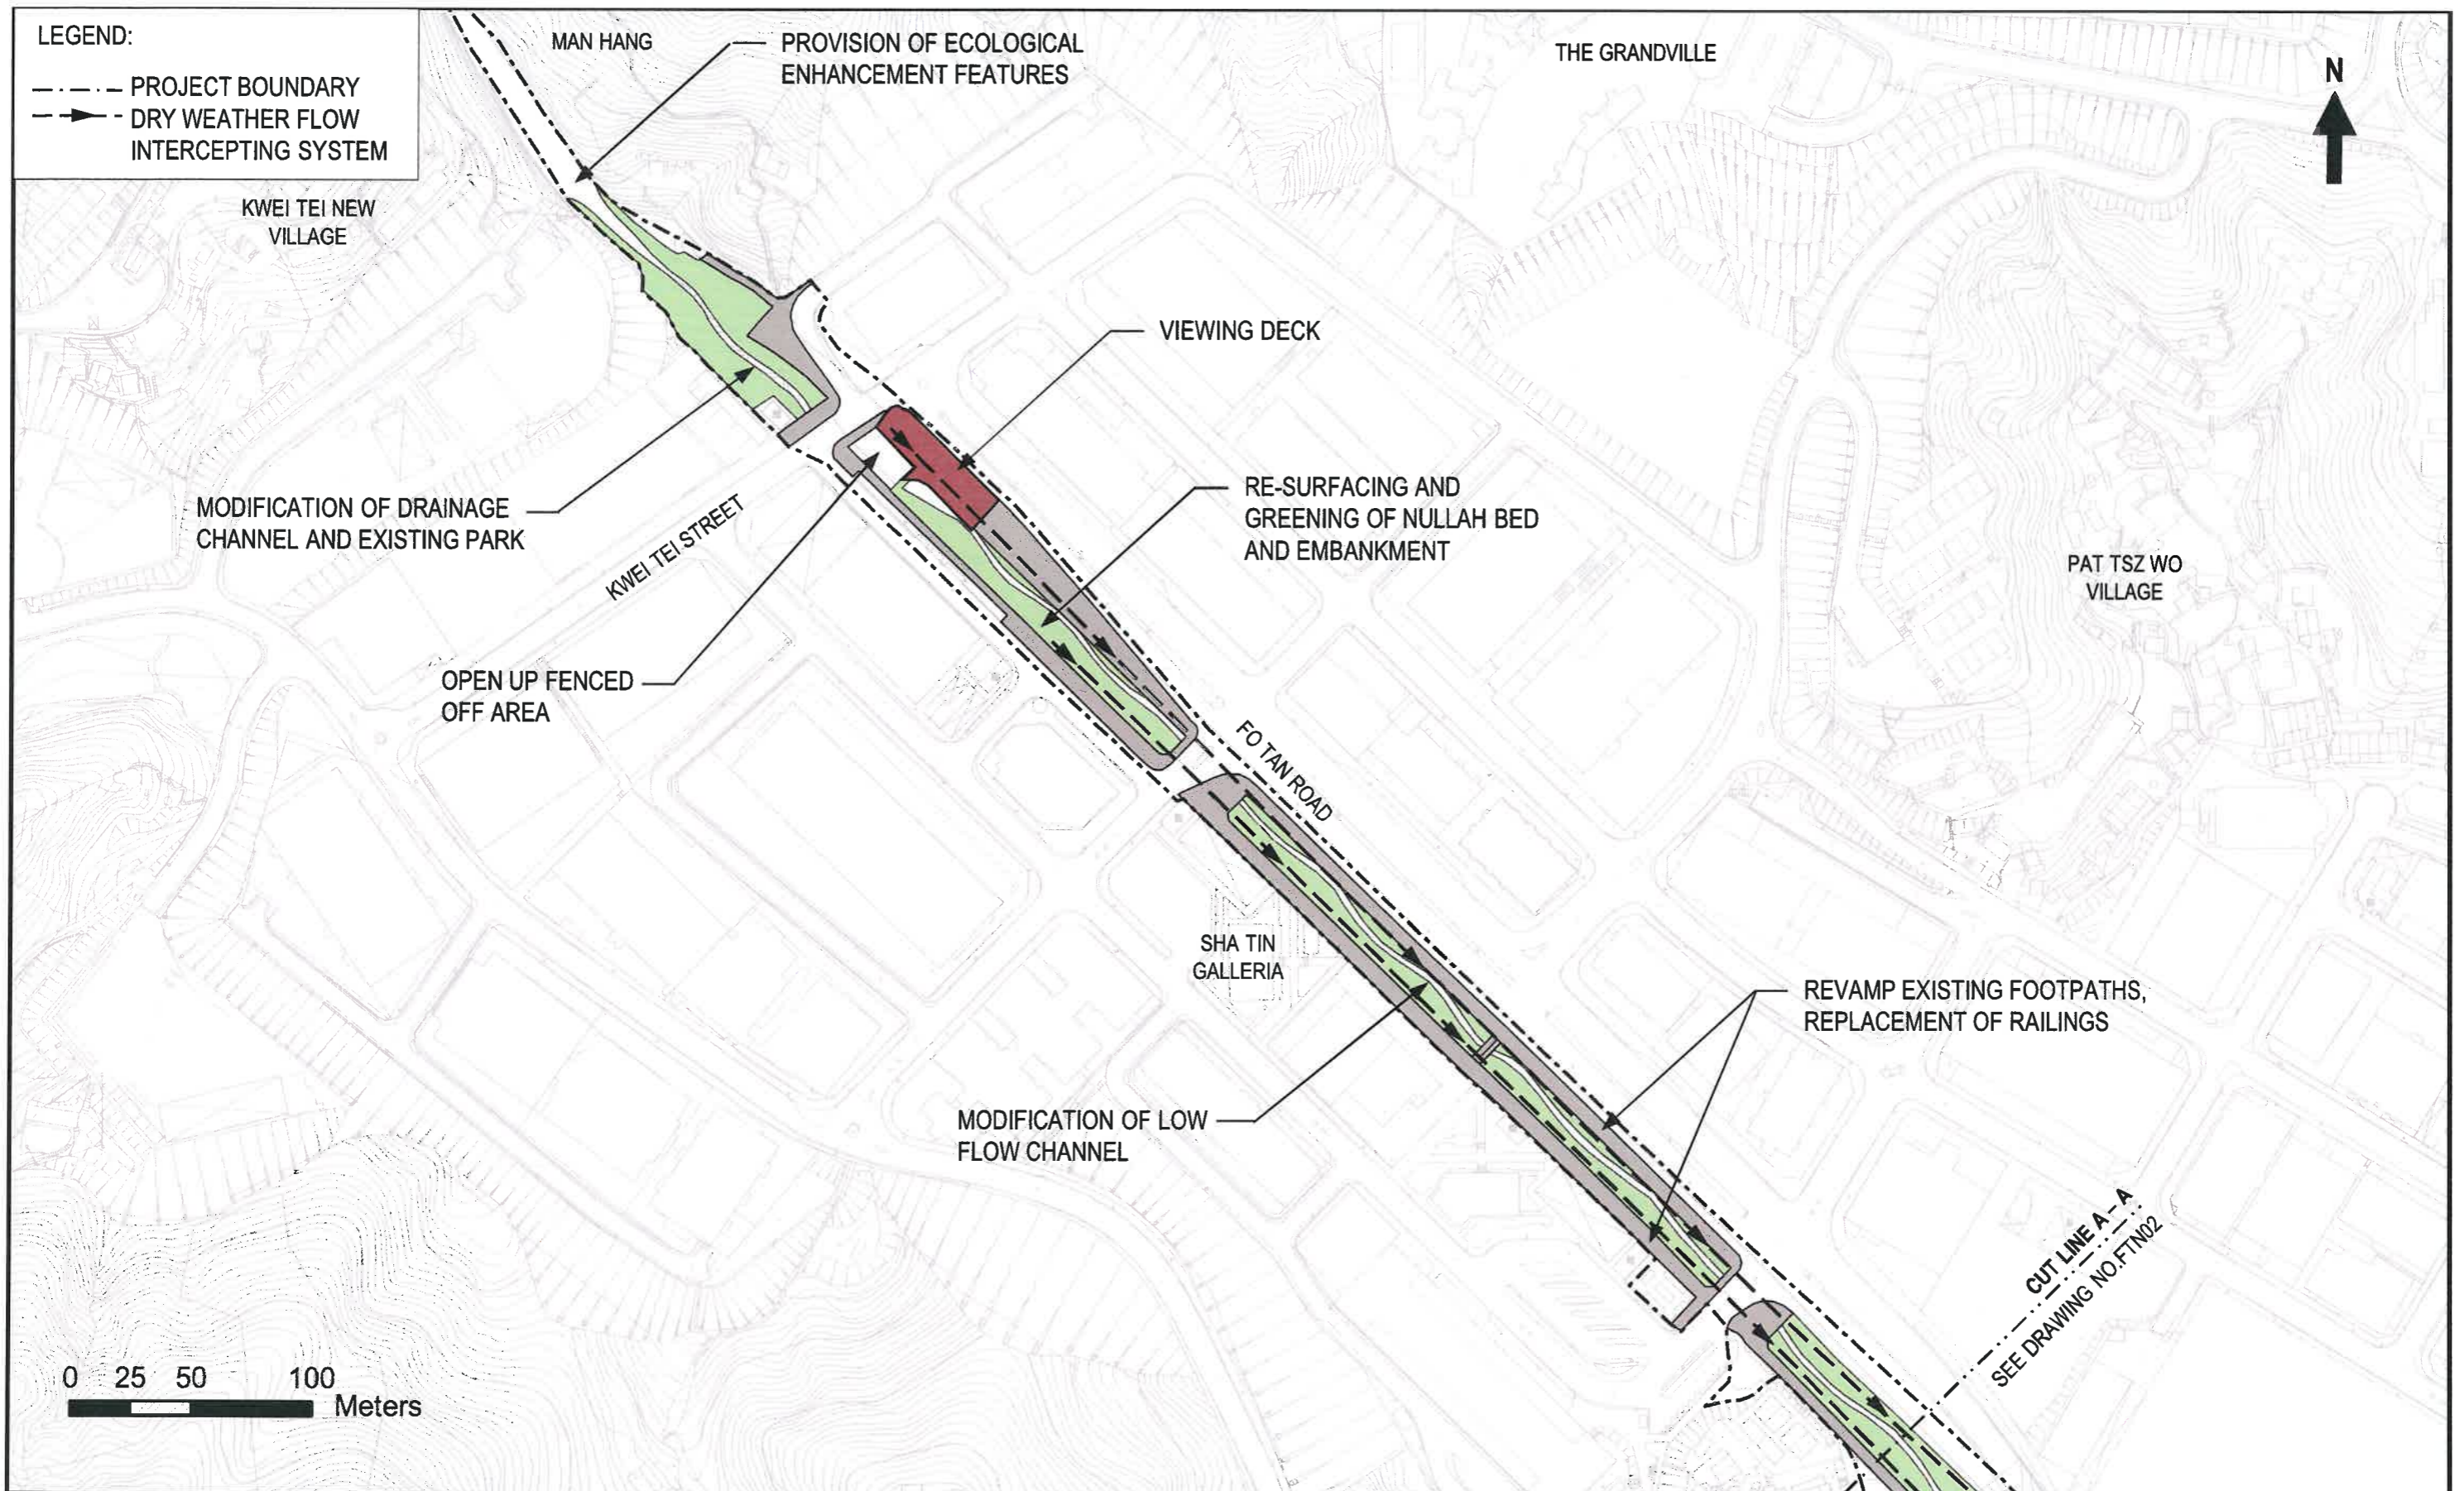

drawing title

REVITALISATION OF FO TAN NULLAH (PLAN 2)

drawing no.

FTN03

scale

A4=1:3500

date


March 2019

office

DRAINAGE PROJECTS DIVISION



DRAINAGE SERVICES
DEPARTMENT
HONG KONG

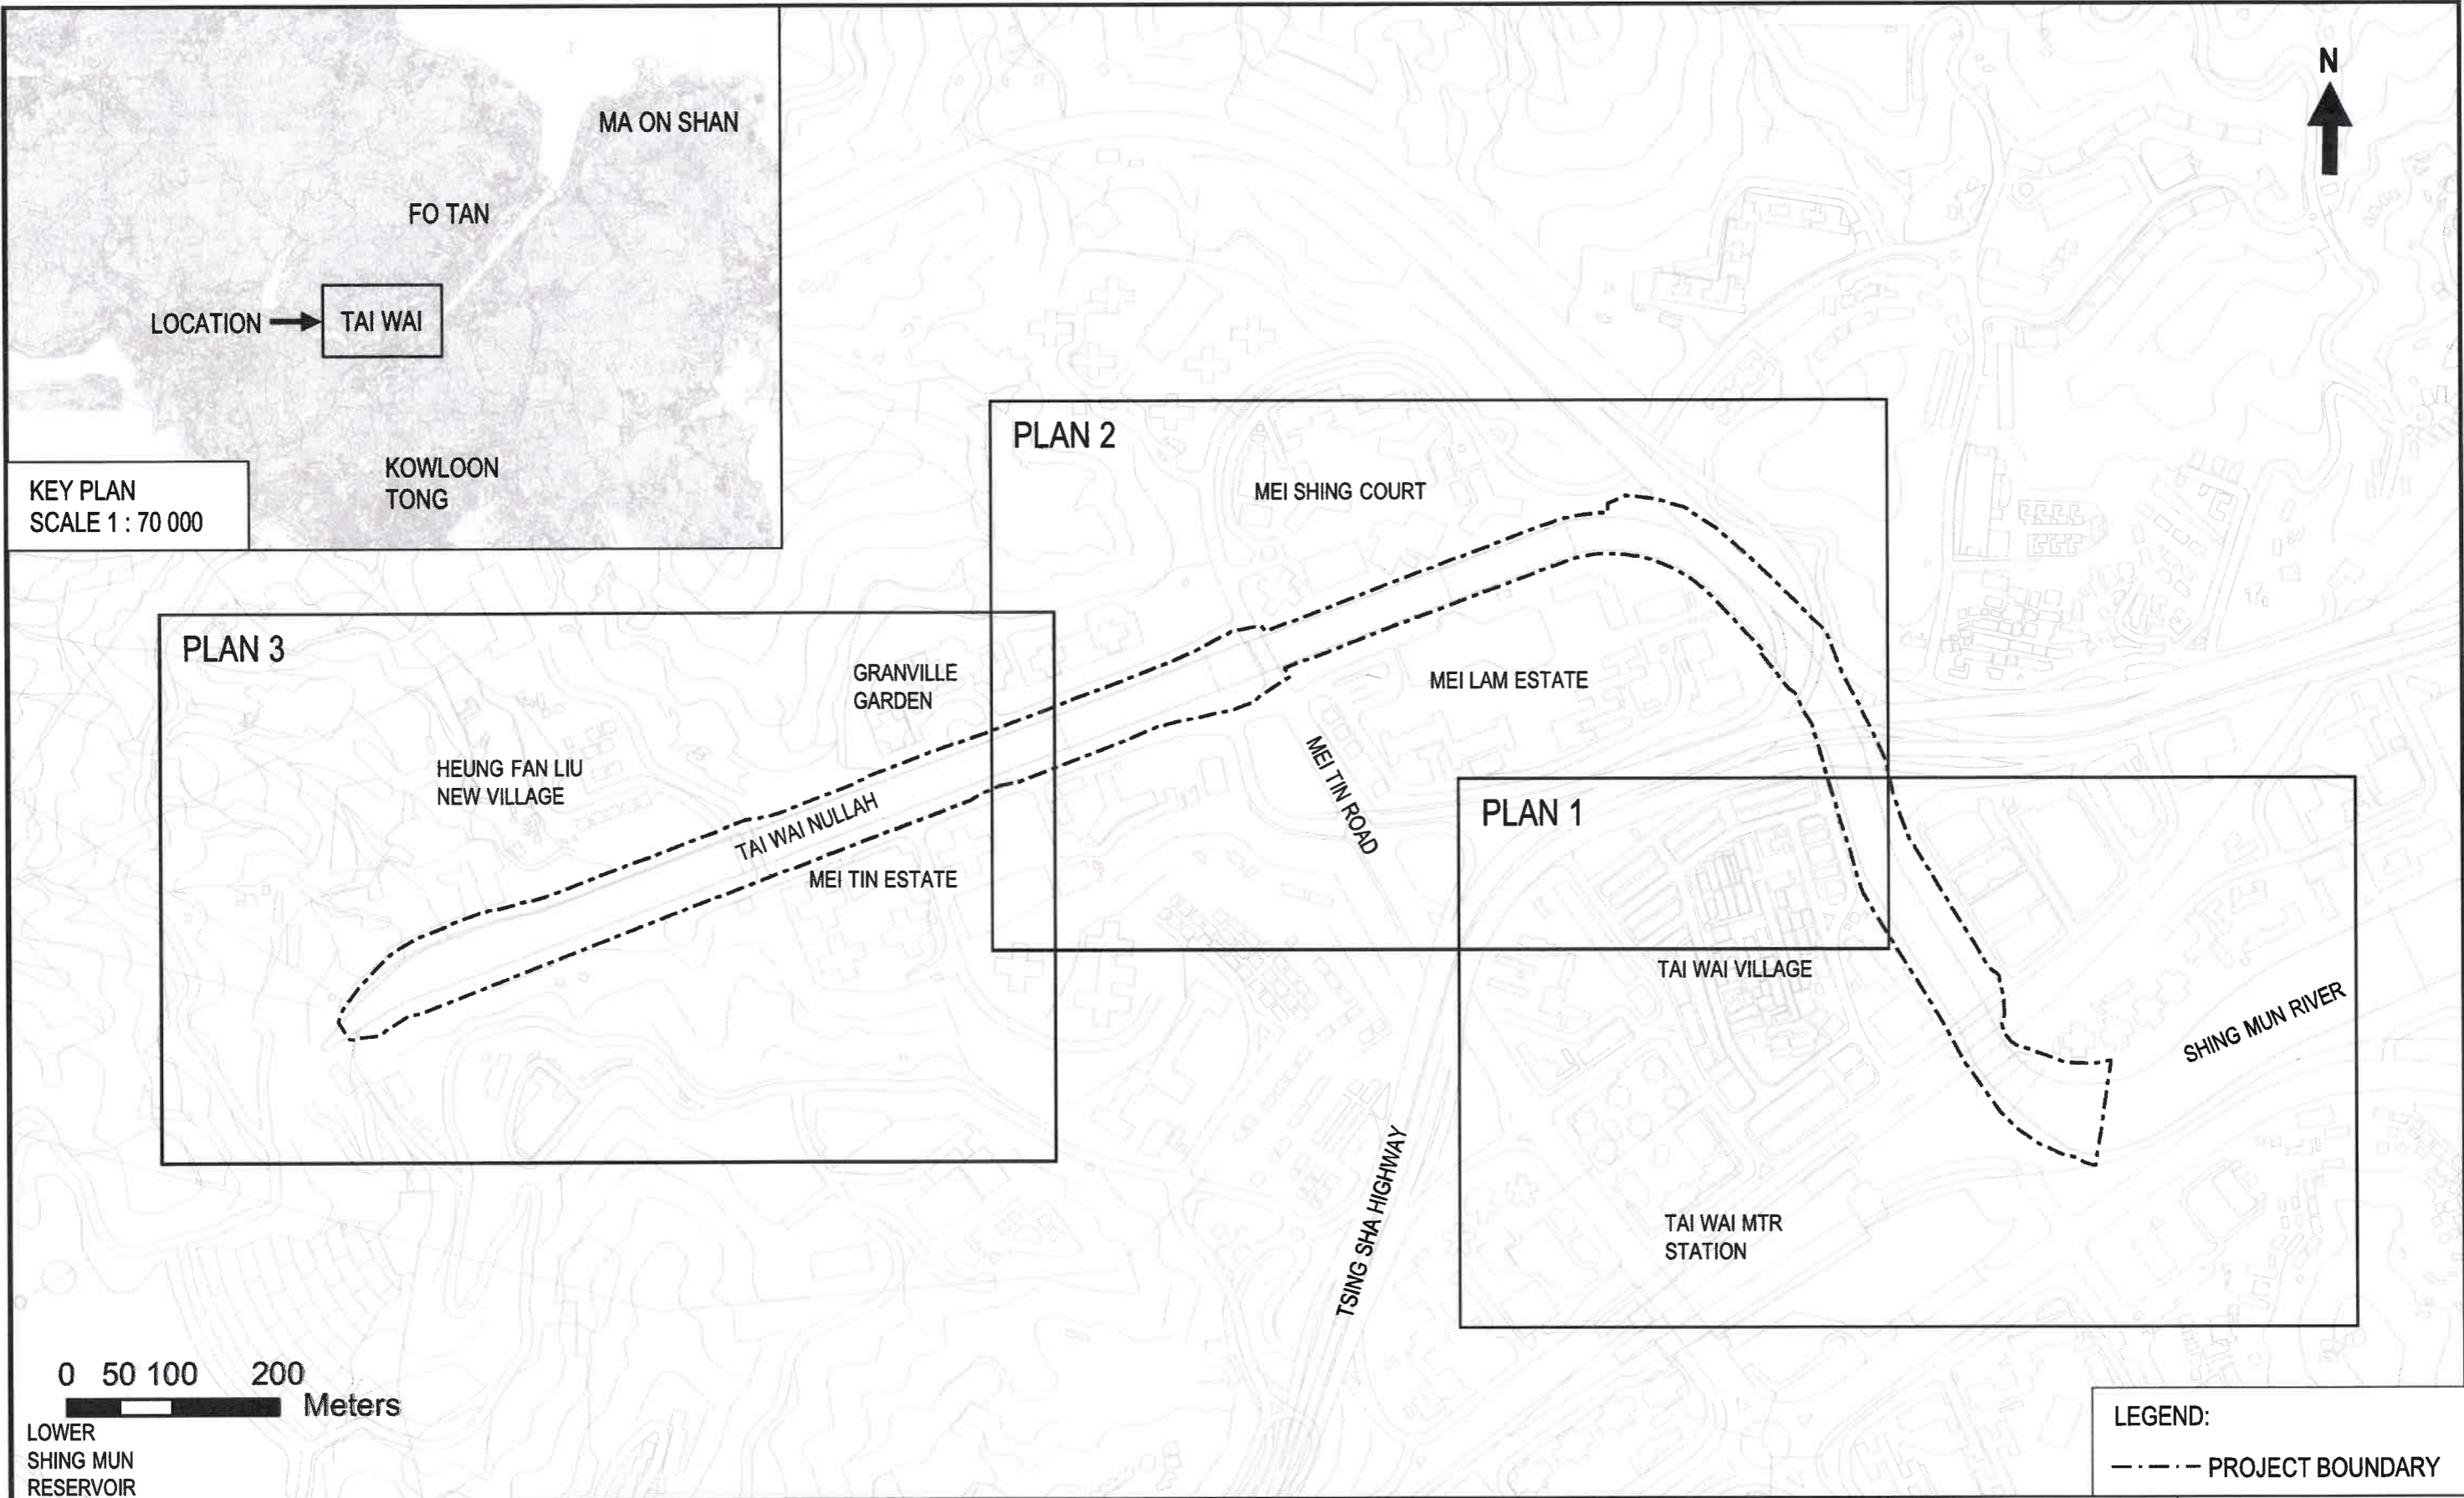

drawing title REVITALISATION OF TAI WAI NULLAH (GENERAL LAYOUT)	drawing no. TWN01	scale A4=1:8000	date March 2019
	office DRAINAGE PROJECTS DIVISION	 DRAINAGE SERVICES DEPARTMENT HONG KONG	



drawing title

REVITALISATION OF TAI WAI NULLAH (PLAN 1)

drawing no.

TWN02

scale

A4=1:3000

date


March 2019

office

DRAINAGE PROJECTS DIVISION




DRAINAGE SERVICES
DEPARTMENT
HONG KONG

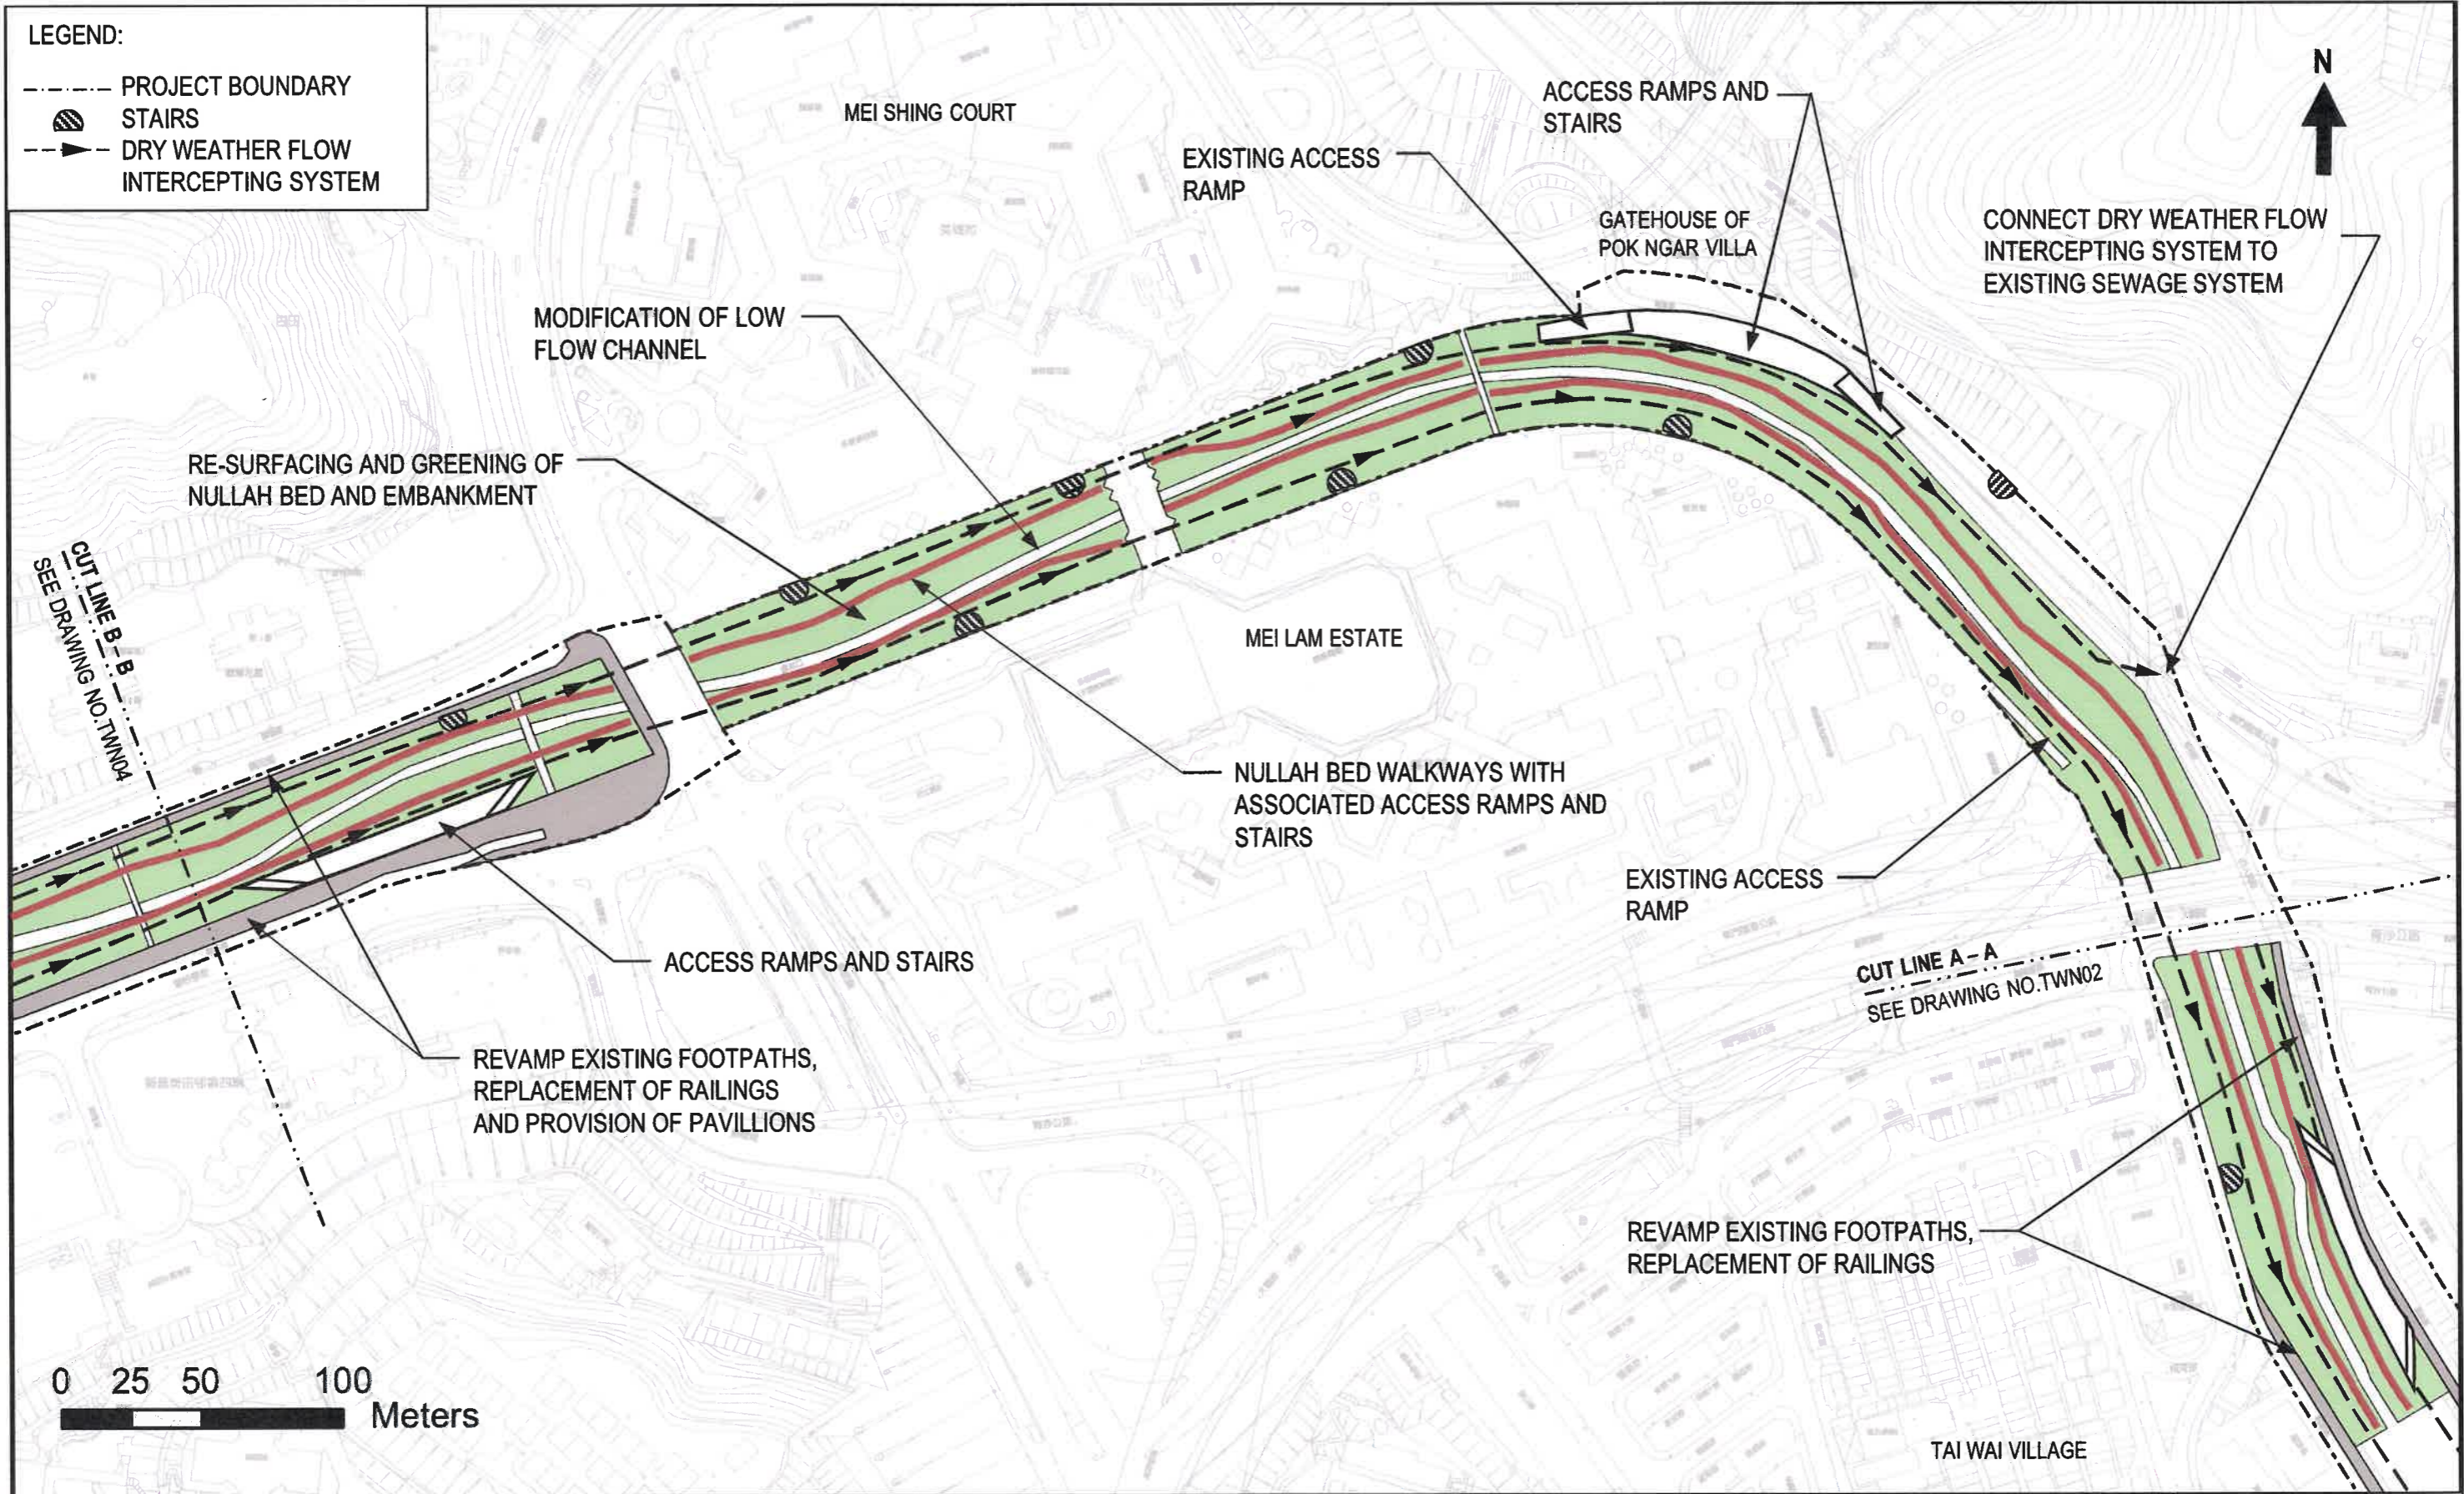

drawing title REVITALISATION OF TAI WAI NULLAH (PLAN 2)	drawing no. TWN03	scale A4=1:3000	date March 2019
	office DRAINAGE PROJECTS DIVISION		 DRAINAGE SERVICES DEPARTMENT HONG KONG

LEGEND:

- PROJECT BOUNDARY
- ▨ STAIRS
- ▶ DRY WEATHER FLOW INTERCEPTING SYSTEM

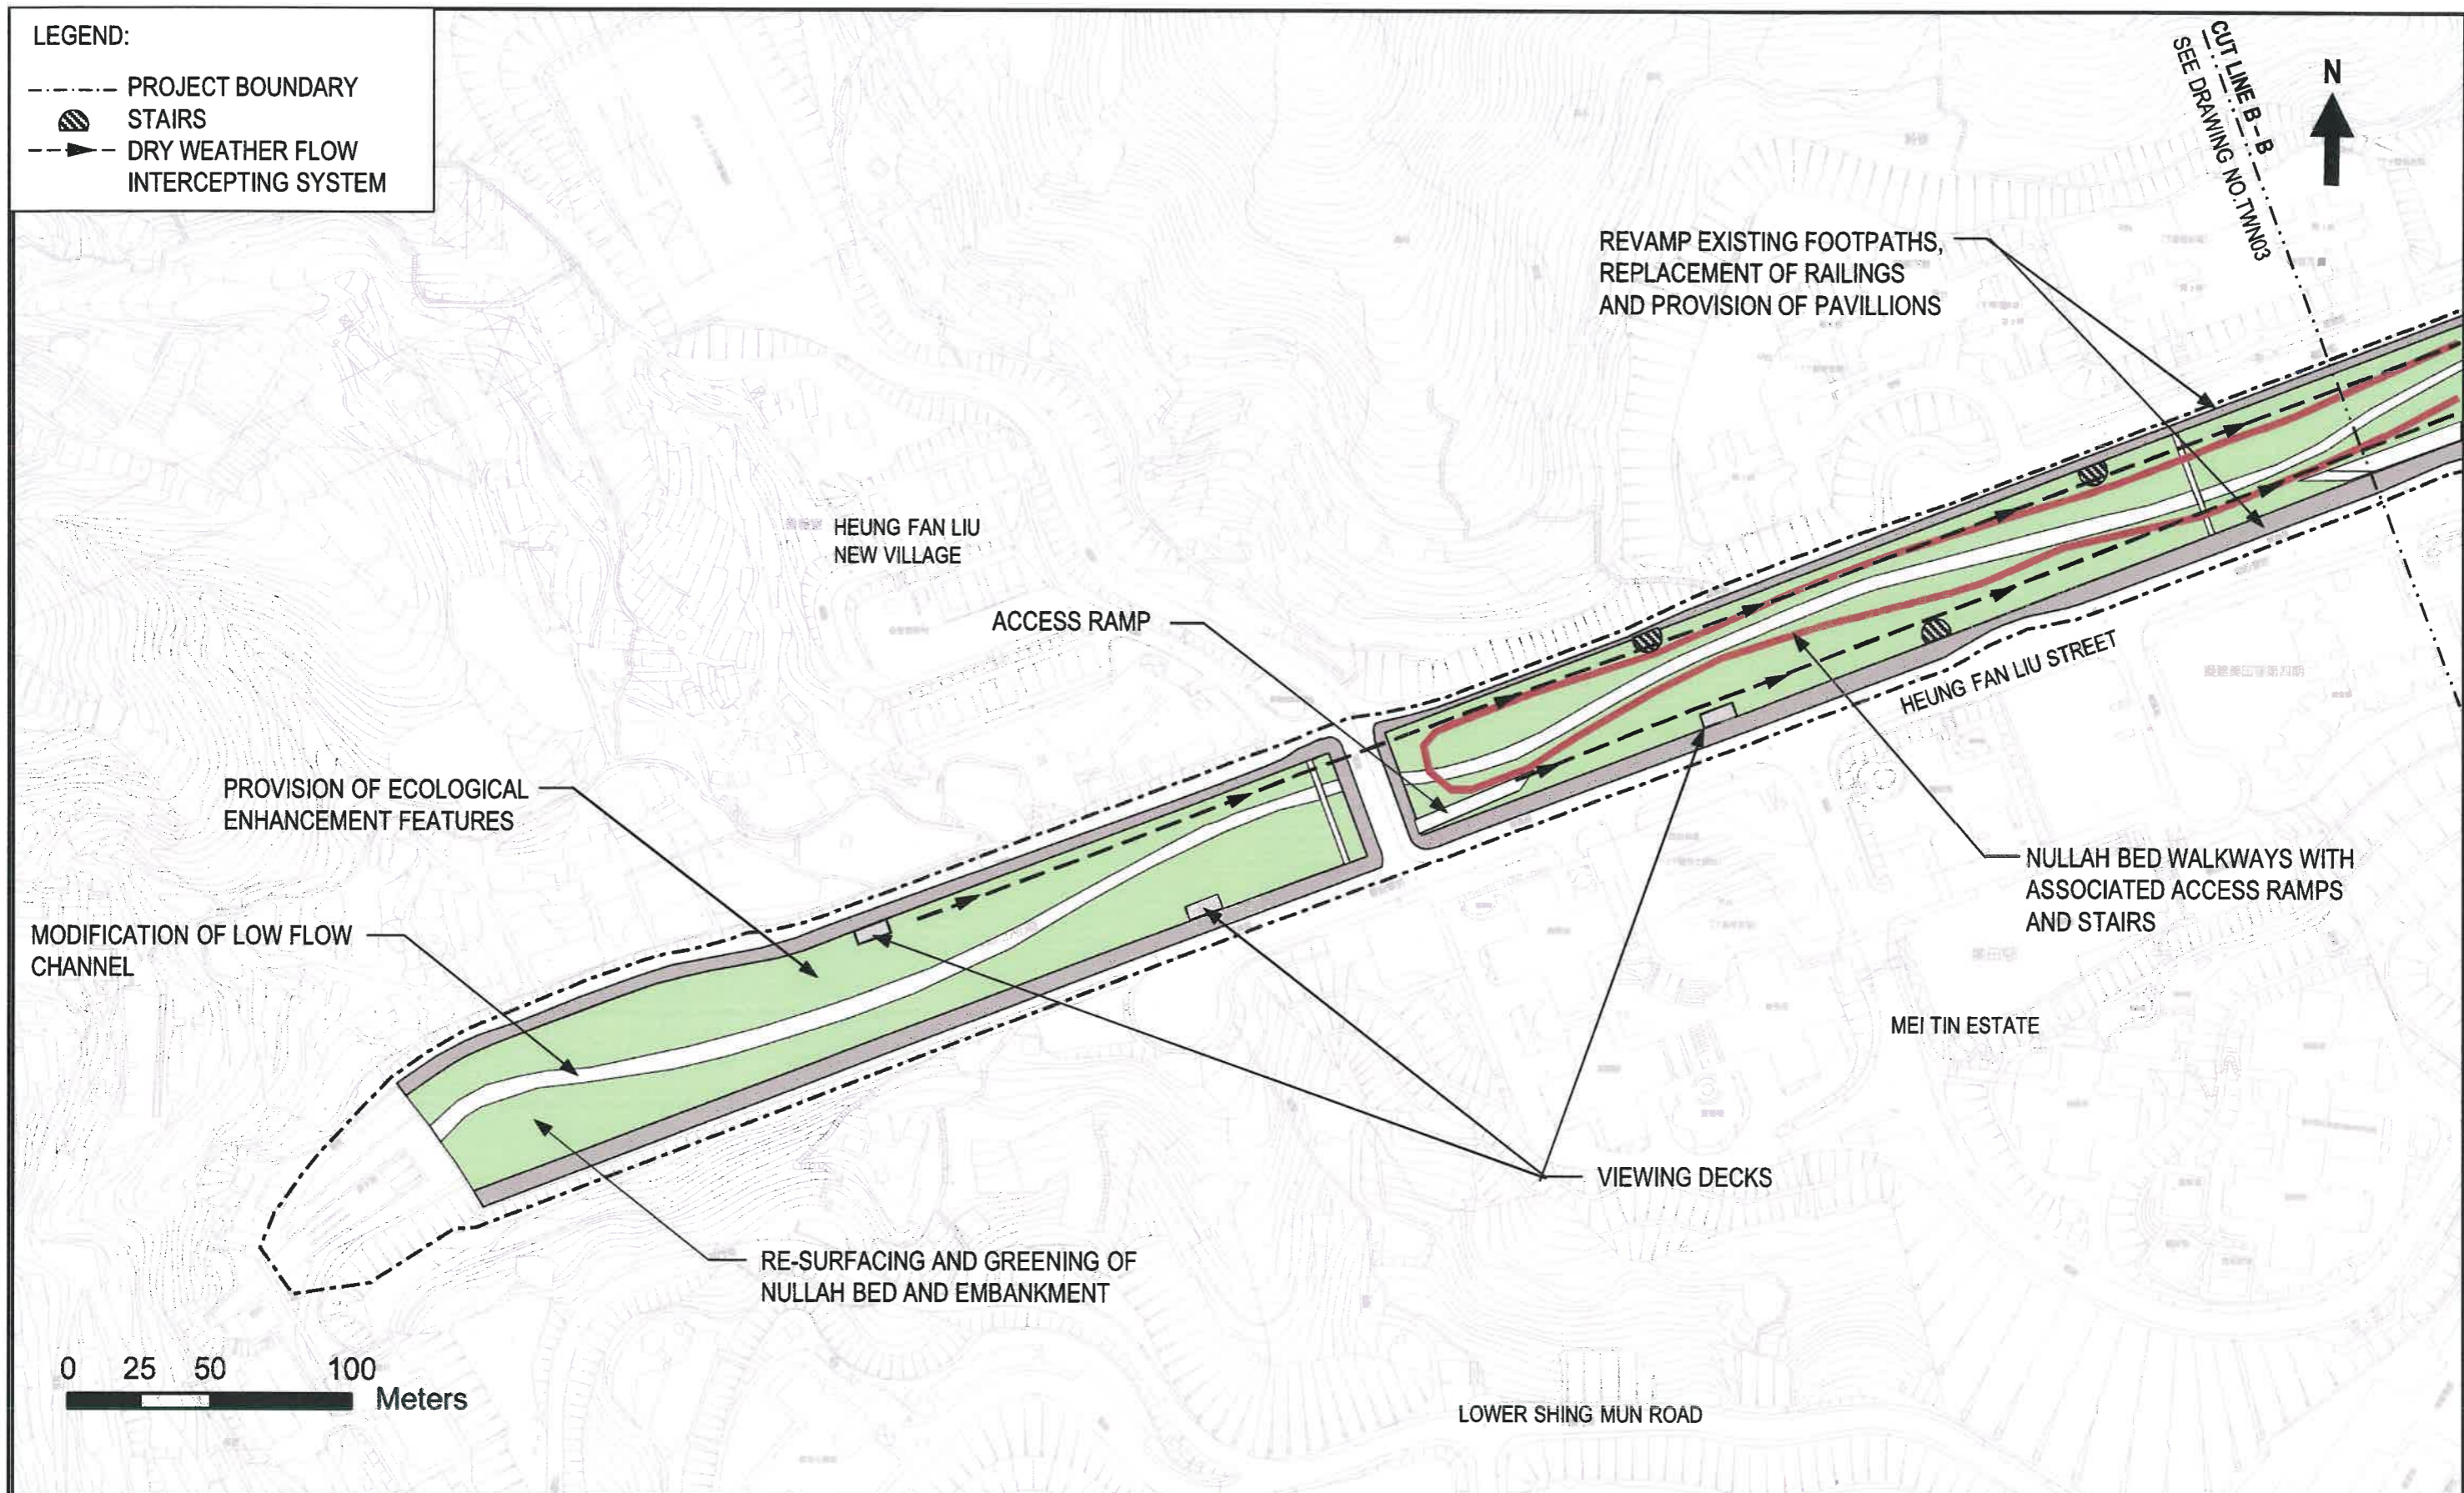

drawing title

REVITALISATION OF TAI WAI NULLAH (PLAN 3)

drawing no.

TWN04

scale

A4=1:3000

date

March 2019

office

DRAINAGE PROJECTS DIVISION



DRAINAGE SERVICES
DEPARTMENT
HONG KONG

本署檔案
OUR REF: EP 540/P5/1
來函檔案
YOUR REF: AYFW:etly:60631587/02-0034
電話
TEL NO: (2020008315W)
圖文傳真
FAX NO: 2158 5821
網址
2650 6033
HOMEPAGE: <http://www.epd.gov.hk/>

Environmental Protection Department
Environmental Compliance Division
Regional Office (North)
10/F., Sha Tin Government Offices,
No. 1, Sheung Wo Che Road,
Sha Tin, N.T. Hong Kong.



環境保護署
環保法規管理科
區域辦事處(北)
香港新界沙田
上禾輦路1號
沙田政府合署10樓

18 September 2020

AECOM
12/F, Grand Central Plaza, Tower 2,
138 Shatin Rural Committee Road,
Shatin, Hong Kong
(Attn: Mr. Alex WU)

Dear Mr. Wu,

**Agreement No. CE 54/2019 (DS)
Revitalisation of Tai Wai Nullah and Fo Tan Nullah - Investigation**

Request for Information of Chemical Waste Producer and Chemical Spillage Accident

I refer to your letter dated 29 July 2020 on the captioned.

Please be informed that this Regional Office has no record of spillage or leakage of chemicals within the project sites for the past 5 years. You may wish to check with other relevant parties or departments for such information as appropriate.

As registered chemical waste producers within the Project sites are concerned, a register of chemical waste producers is available for inspection in the Territorial Control Office of this department. If you would like to inspect, please contact Mr. Leung Chi-keung, Dennis at 2835 1017 for making appointment to view the records.

While we have made a reasonable effort to ensure the completeness and accuracy of the information provided, you should comprehend that the information is provided as is and the EPD is not responsible or liable for any claim, loss or damage resulting from the use of this information.


Should you have any query on the matter, please contact me at 2158 5821.

Yours sincerely,


(Bryan KWOK)

for Director of Environmental Protection

c.c. TCO/EPD (Attn: Mr. Dennis LEUNG Fax: 2305 0453)
DSD/DP (Attn: Ms. YUEN Pui-shan, Priscilla Fax: 2827 8700)

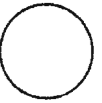

Our Ref.: AYFW:etly:60631587/02-0035 (202008316W)

29 July 2020

By Fax (2367 3631) and Post

Fire Services Department
 Fire Services Headquarters Command
 Planning Group
 9/F Fire Services Headquarters Building
 1 Hong Chong Road, Tsim Sha Tsui East,
 Kowloon

Attn.: Mr. Li Wai Cheong

Dear Sir,

**Agreement No. CE 54/2019 (DS)
 Revitalisation of Tai Wai Nullah and Fo Tan Nullah – Investigation**

Request for Information about Dangerous Goods Store and Incidents Records

We are the Consultant commissioned by Drainage Projects Division of Drainage Services Department (DSD/DP) for the captioned Agreement. The memo ref. (00H6ZB) in DP 8/4187CD/CE5419 dated 22 April 2020 issued by DSD/DP is enclosed for your reference. The concerned sites are also indicated in the figures enclosed.

As a part of the land contamination assessment and following the *Practice Guide for Investigation and Remediation of Contaminated Land* issued by EPD, we have to collect historical information regarding the past and present activities of the concerned sites. In order to facilitate our assessment, we would like to request for the following information regarding the concerned sites:

- Records of current and past (as early as the records are available) registration of Dangerous Goods storage (with type of dangerous goods, storage method, quantity, licence no., date of issue and storage location) within the concerned sites;
- Any records of reported accidents of spillage/leakage of dangerous goods stored within the concerned sites; and
- Any records of fire incidents within the concerned sites.

Should you have any queries, please feel free to contact our Ms. Chloe Ng at 3922 9305 or email to Chloe.Ng@aecom.com.

Yours faithfully,
 For and on behalf of
 AECOM Asia Co. Ltd.

Alex Wu
 Technical Director
 Water, Hong Kong

Encl.

cc DSD/DP – Attn: Ms. YUEN Pui Shan, Priscilla (w/e, By Fax: 2827 8700)

MEMO

From	CE/DP, DSD	To	Distribution
Ref.	(00H6ZB) in DP 8/4187CD/CE5419	(Attn.:)
Tel. No.	2594 7596	Your Ref.	() in
Fax. No.	2827 8700	Dated	Fax. No.
Date	22 April 2020	Total Pages	2 + Encl

**Agreement No. CE 54/2019 (DS)
 Revitalisation of Tai Wai Nullah and Fo Tan Nullah – Investigation**

Notification of Award of Consultancy

I am pleased to inform you that AECOM Asia Company Limited (AECOM) has been appointed by this Department to undertake the captioned consultancy Agreement, which commenced on 22 April 2020 for completion in 2022.

2. The scopes of the Projects comprise the following (the layout plans are enclosed for reference):-

Revitalisation of Tai Wai Nullah

- beautification of the existing nullah;
- provision of walkways along the nullah beds;
- provision of a dry weather flow intercepting (DWF) system;
- provision of ecological enhancement features;
- construction of viewing decks and revamp of existing bridges;
- revamp/provision of footpaths, railings, pavilions and amenity areas; and
- associated works including landscaping, utility works, etc.

Revitalisation of Fo Tan Nullah

- beautification of the existing nullah;
- improvement/modification of drainage channel connecting to Kwei Tei Street;
- provision of a DWF system;
- provision of ecological enhancement features;
- construction of viewing decks and revamp of existing footbridges/bridge;
- revamp/provision of footpaths, railings, amenity areas and pavilions;
- improvement/modification of existing planters; and
- associated works including landscaping, utility works, etc.

3. During the period of the above Agreement, AECOM may approach your office to request for information in relation to the Agreement. I should be grateful if you would offer your kind assistance to them such that the Agreement could be carried out successfully. Should you have any enquiry, please feel free to contact the undersigned at 2594 7596 or Mr. Terry WONG at 2594 7351. Thank you for your kind assistance.

(YUEN Pui-shan, Priscilla)
 for Chief Engineer/Drainage Projects
 Drainage Services Department

Encl

Distribution


	<u>Attention</u>	<u>Fax No.</u>
AFCD	Dr. KWOK Pik Wan, Winnie	2377 4427
NDO, CEDD	Ms. FUNG Man Ki, Cannifer	3743 0260
GEO, CEDD	Mr. KWOK Yin, Jack	2714 0245
Port Works, CEDD	Mr. WONG Chi Yung	2714 2054
MAG, EPD	Ms. LAU Yee Ching, Eva	2591 0558
RN, EPD	Mr. NG Raymond Tjeng	2650 6033
SIG, EPD	Mr. LIU Wai Leung, Ricky	2519 0572
DEHO (ST), FEHD	Mr. PAK Chun Shing	2634 0442
DO (ST), HAD	Mr. WONG Tin Pui, Simon	2695 4305
HKO	Mr. LEE Sai Ming	2375 7555
Development and Construction Division, HD	Mr. CHU Wing Hei, Alvin	2761 7620
NTE D&M, HyD	Mr. YEUNG Man Leung	2714 5228
DLO (ST), LandsD	Ms. CHAN Sin Man	2602 4093
AMO, DEVB	Ms. SIU Lai Kuen, Susanna	2721 6216
Planning (ST), LCSD	Miss WOO Suk Kam, Julia	2695 3886
PSD, MD	Mr. SUN You Jin	2581 1765
DPO (ST, TP & ND), PlanD	Ms. CHU Ha Fan, Jessica	2691 2806
NT, TD	Mr. LO Hoi Wing, Jeff	2381 3799
NTE (ST), WSD	Mr. LEUNG Chin Hung	2354 5737

Internal (w/o)

TS1, DSD
 SE/HQ, DSD
 CE/LD, DSD
 CE/HK&I, DSD
 CE/MS, DSD
 CE/SP, DSD
 CE/PM, DSD
 CE/CM, DSD
 CE/ST1, DSD
 CE/ST2, DSD
 CE/E&MP, DSD

c.c. (w/e)

AECOM	Mr. Robert CHAN	3922 9797
-------	-----------------	-----------

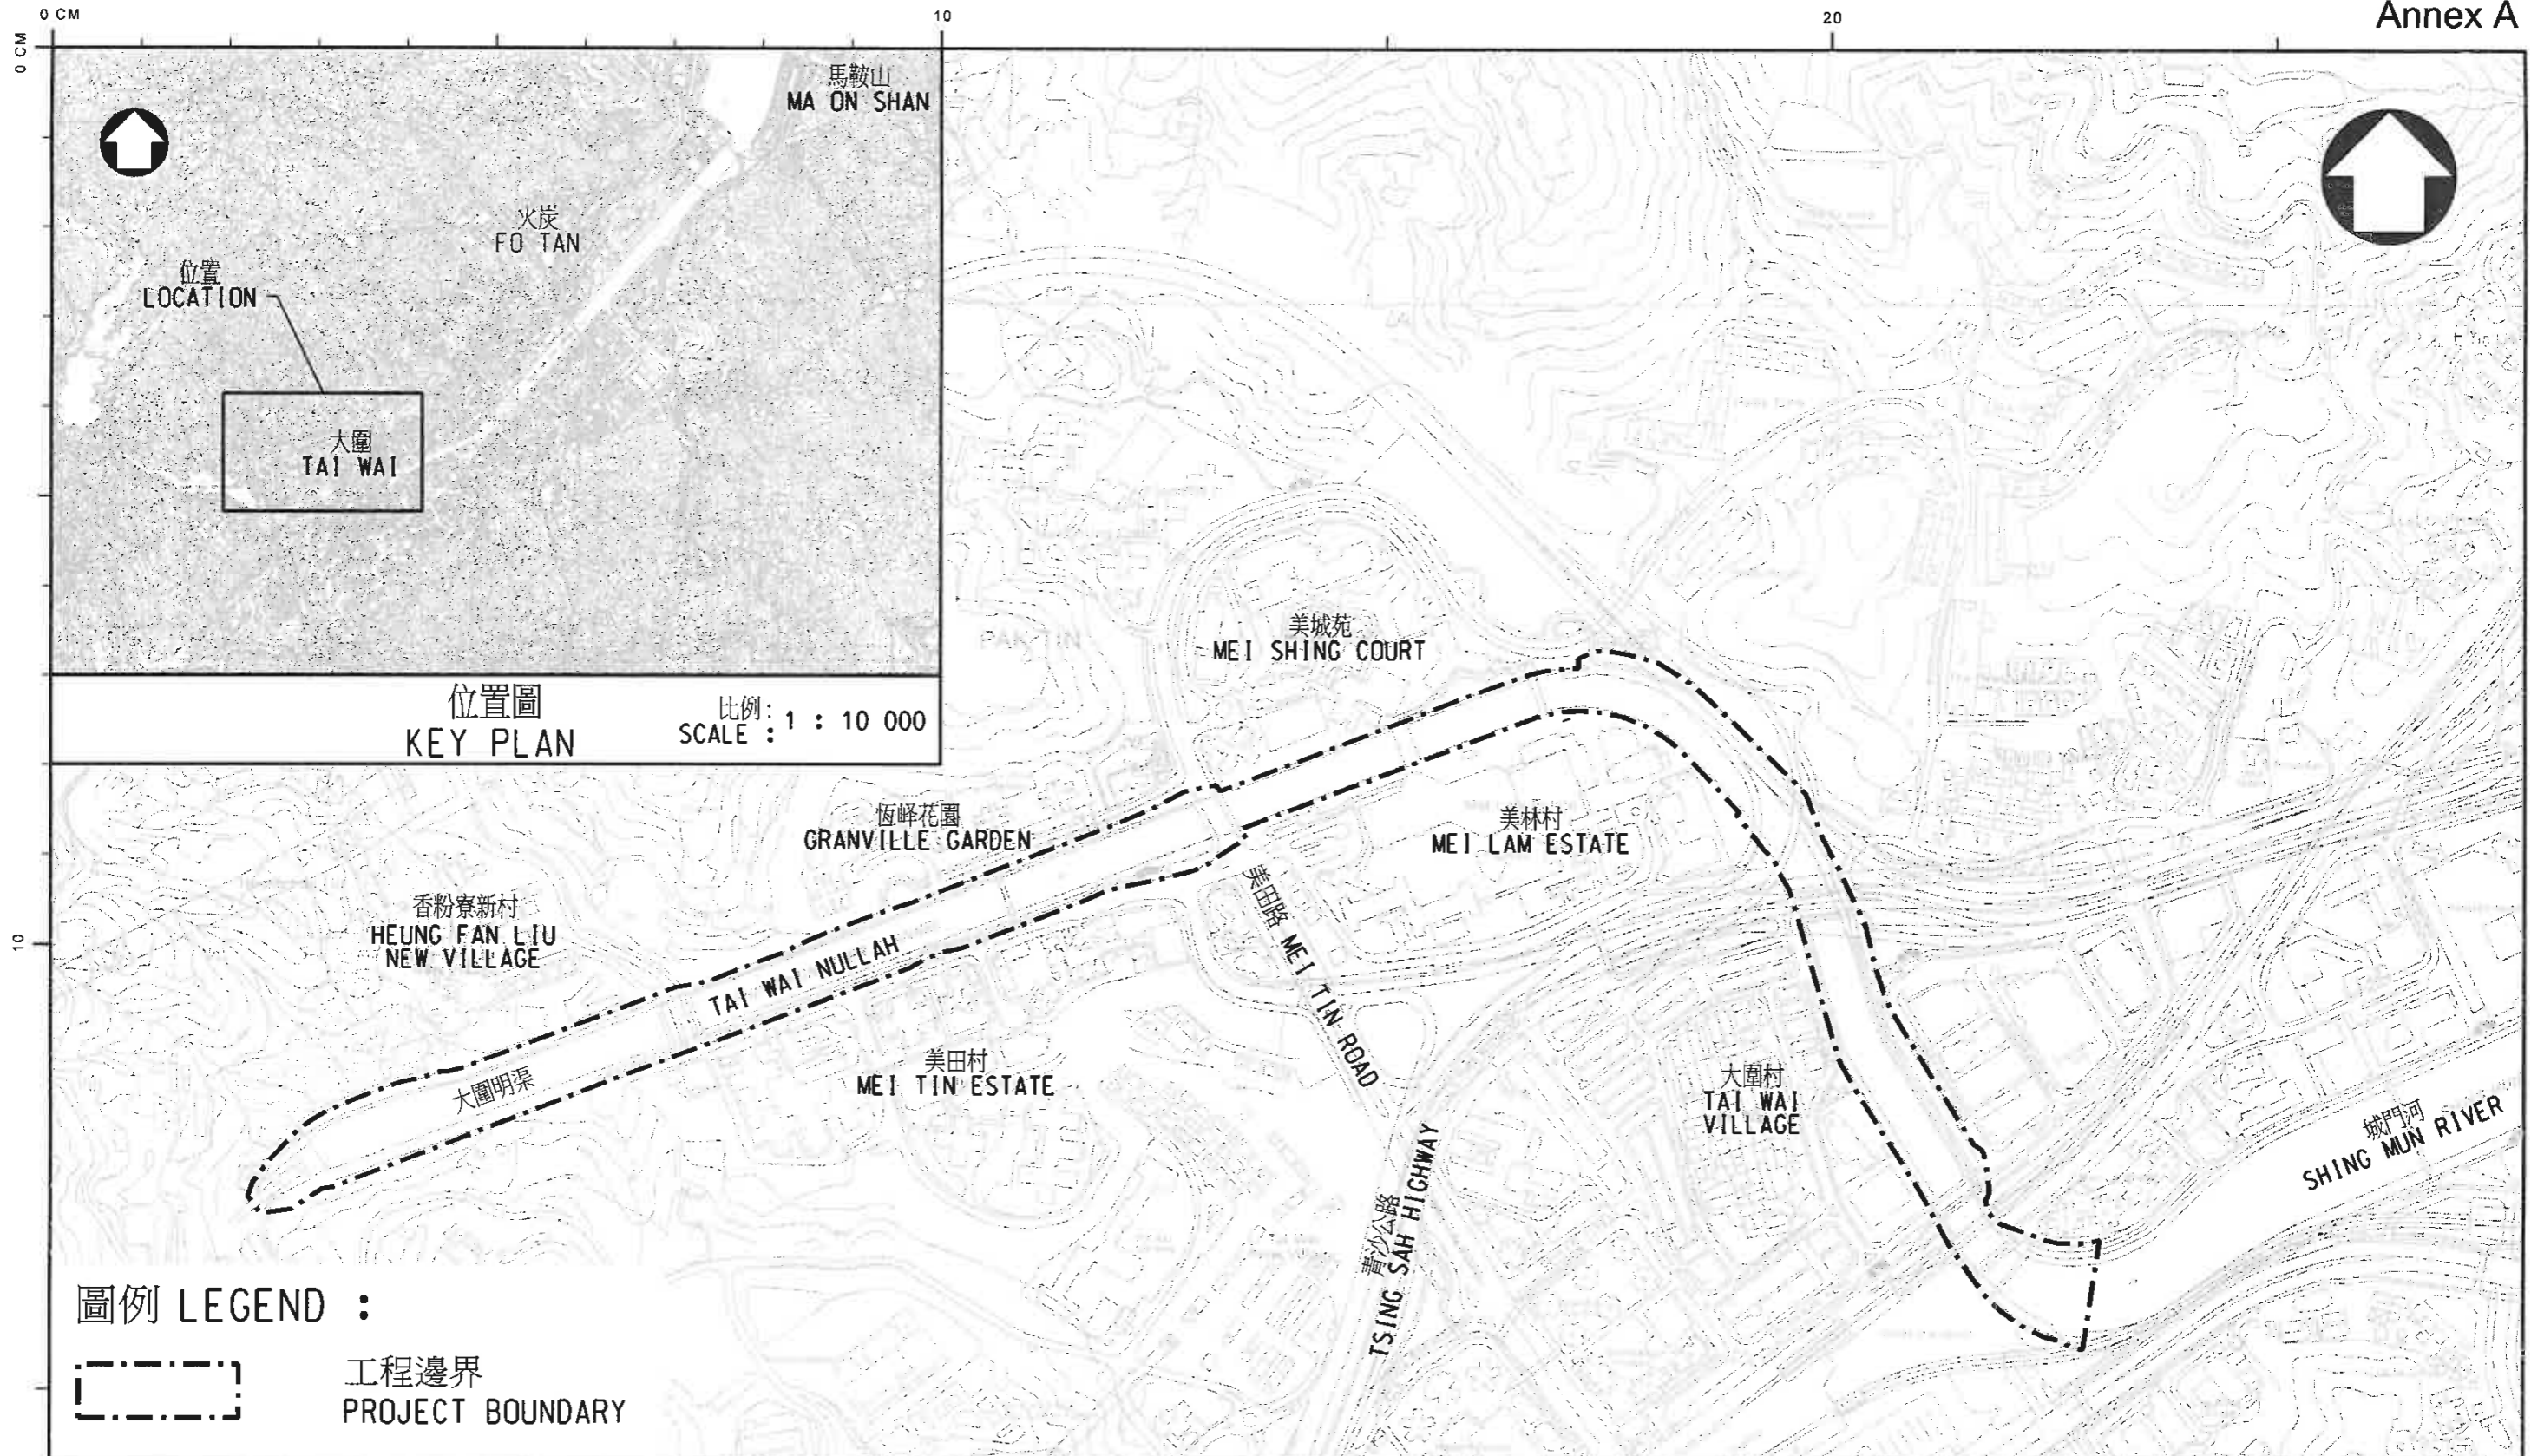

圖例 LEGEND :

 工程邊界
PROJECT BOUNDARY

圖則名稱 drawing title

大圍明渠活化方案(總平面圖)
REVITALISATION OF TAI WAI NULLAH (GENERAL LAYOUT)

圖則編號 drawing no.

TWN01

比例 scale

A4 = 1 : 8000

日期 date



2019 年 7 月
JULY 2019

部門 office


排水工程處
DRAINAGE PROJECTS DIVISION




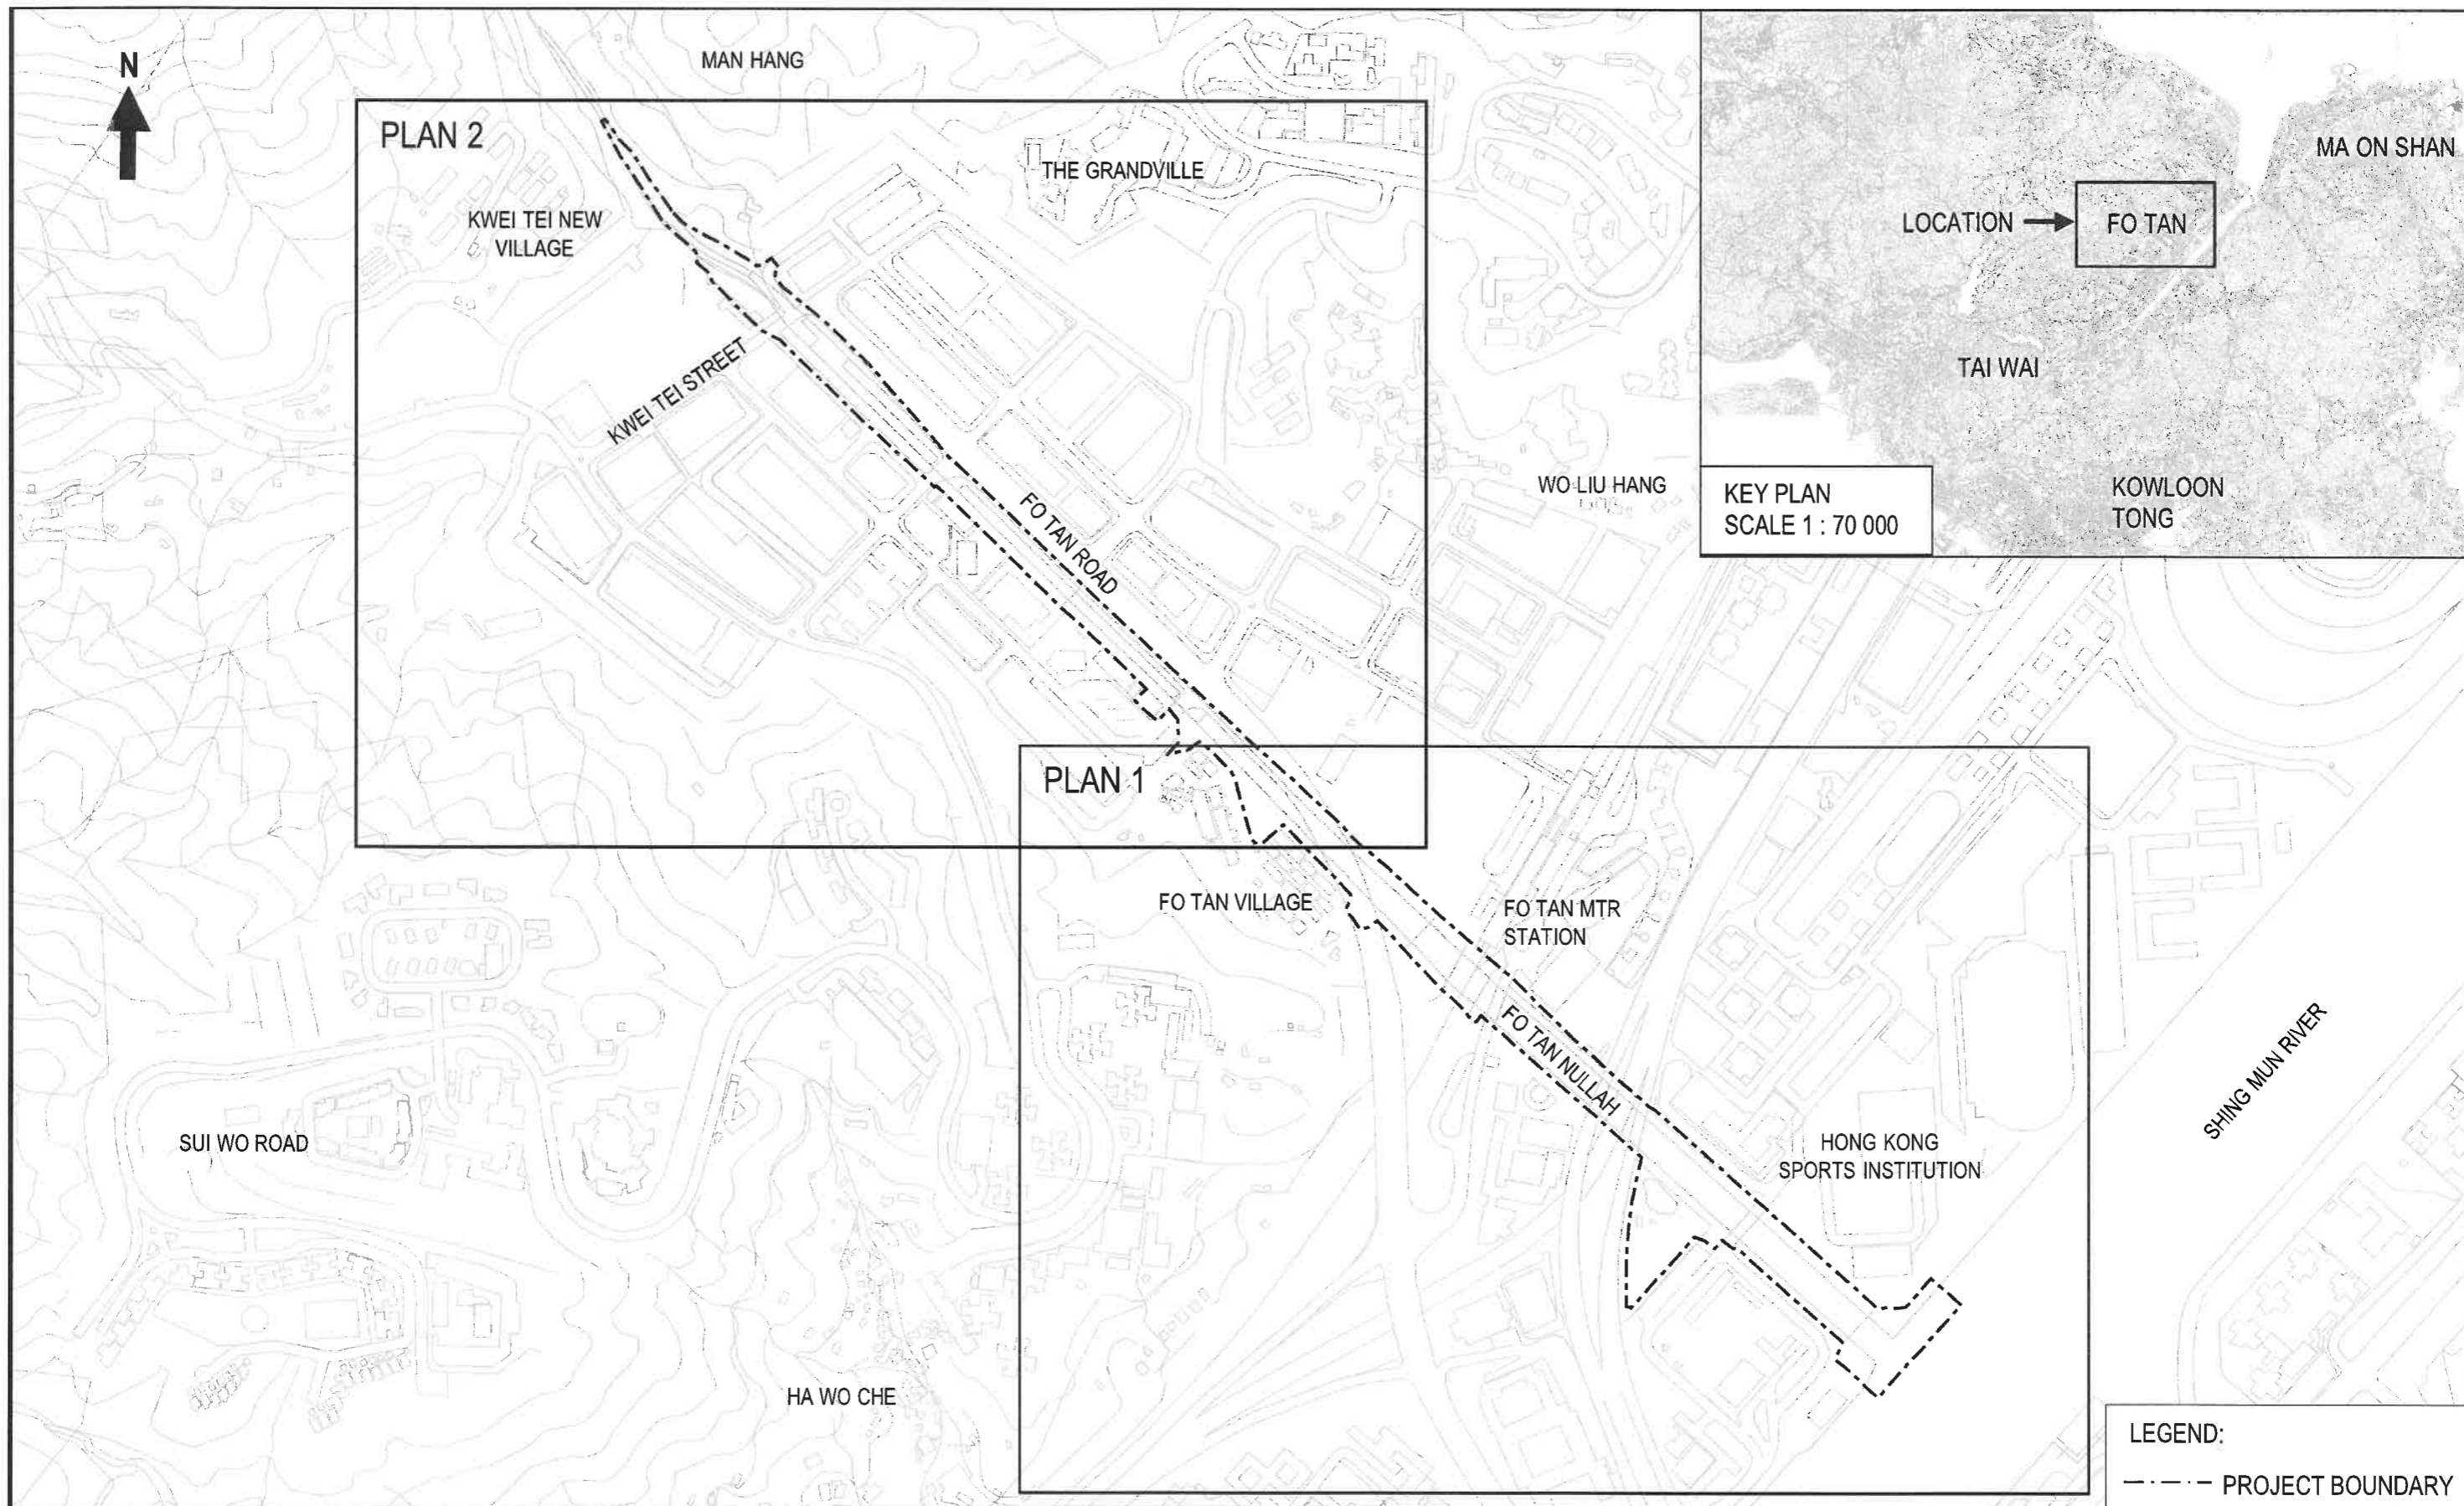
香港特別行政區政府渠務署
DRAINAGE SERVICES DEPARTMENT
GOVERNMENT OF THE
HONG KONG
SPECIAL ADMINISTRATIVE REGION

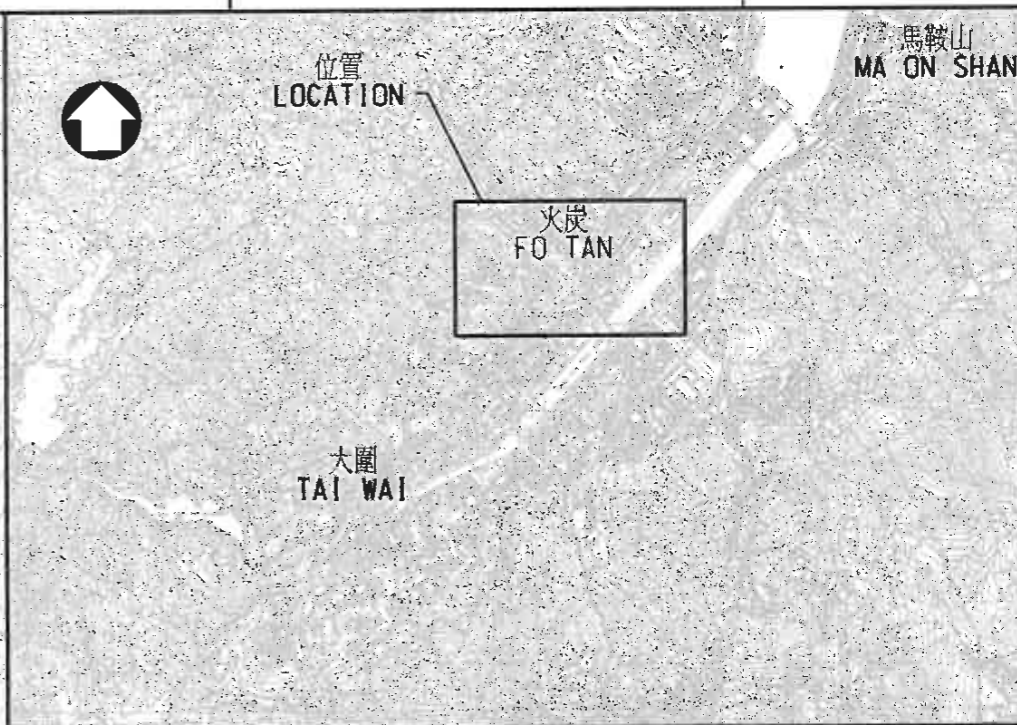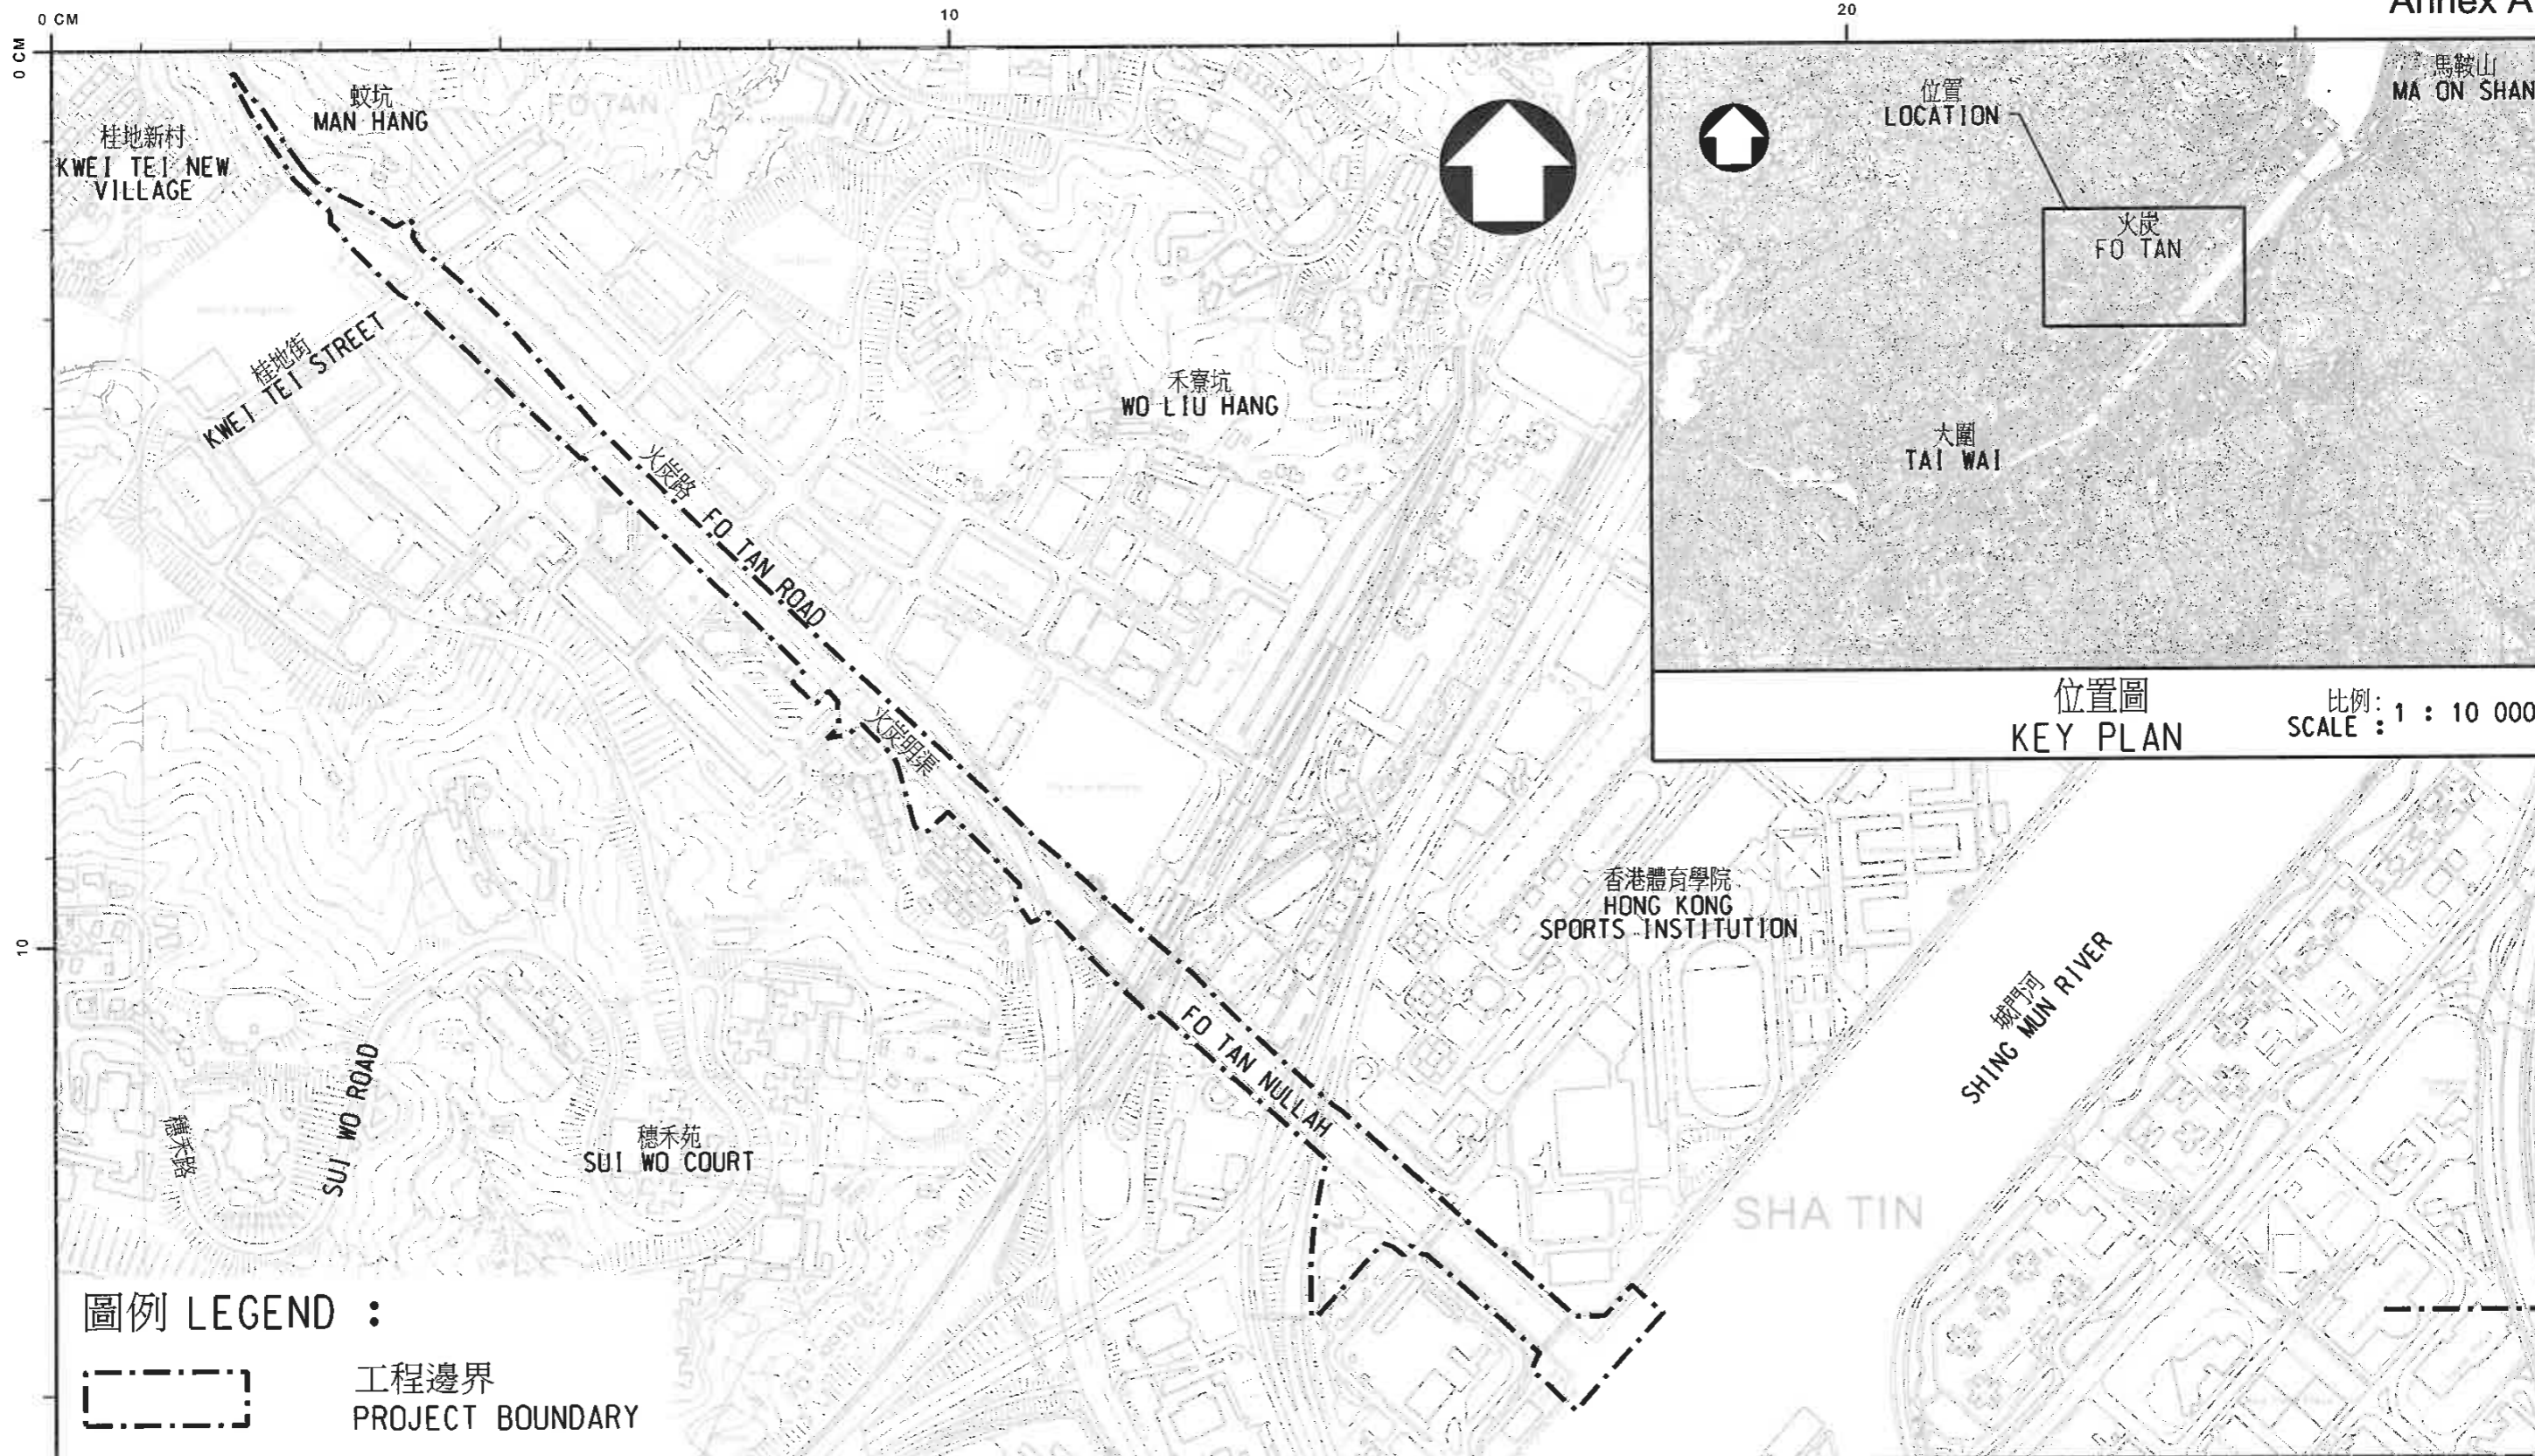

位置圖
KEY PLAN
比例: 1 : 10 000
SCALE : 1 : 10 000

圖例 LEGEND :
 工程邊界
 PROJECT BOUNDARY

圖則名稱 drawing title 火炭明渠活化方案(總平面圖) REVITALISATION OF FO TAN NULLAH (GENERAL LAYOUT)	圖則編號 drawing no. FTN01	比例 scale A4 = 1 : 8000	日期 date 2019 年 7 月 JULY 2019
	部門 office 排水工程處 DRAINAGE PROJECTS DIVISION		 香港特別行政區政府渠務署 DRAINAGE SERVICES DEPARTMENT GOVERNMENT OF THE HONG KONG SPECIAL ADMINISTRATIVE REGION



drawing title

REVITALISATION OF FO TAN NULLAH (GENERAL LAYOUT)

drawing no.

FTN01

scale

A4=1:8000

date


March 2019

office


DRAINAGE PROJECTS DIVISION



DRAINAGE SERVICES
DEPARTMENT
HONG KONG

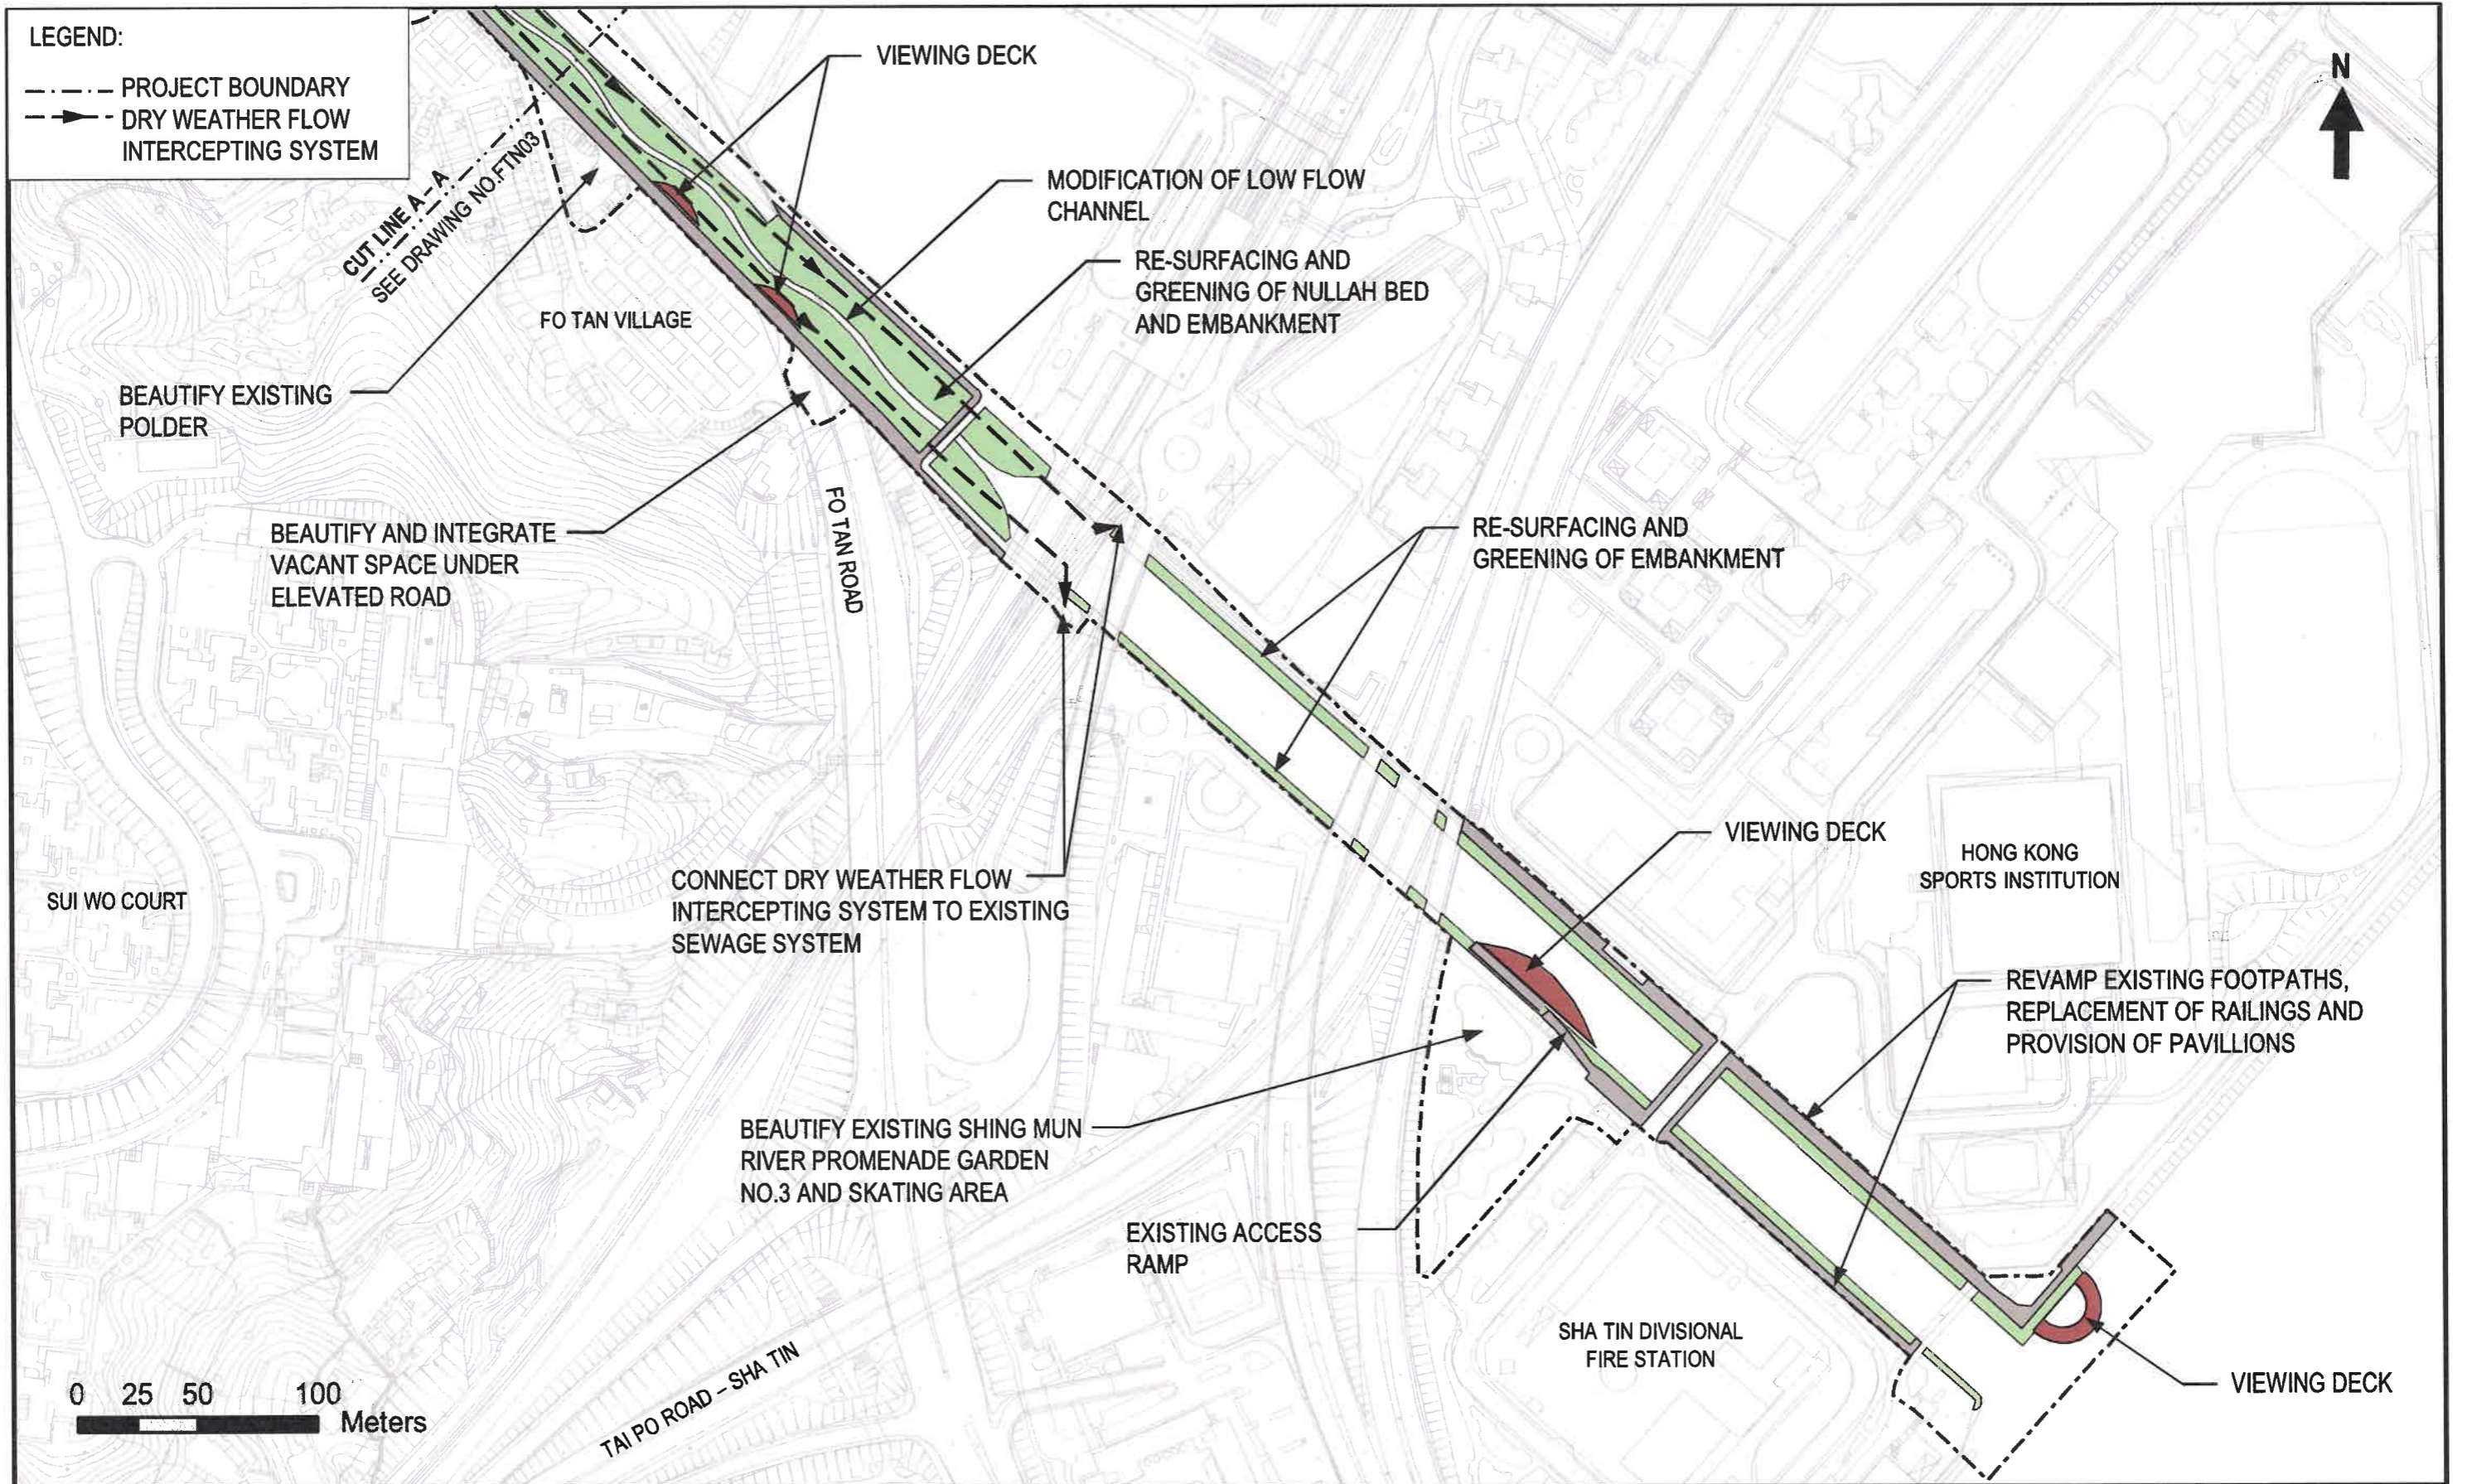

drawing title REVITALISATION OF FO TAN NULLAH (PLAN 1)	drawing no. FTN02	scale A4=1:3500	date March 2019
	office DRAINAGE PROJECTS DIVISION		 DRAINAGE SERVICES DEPARTMENT HONG KONG

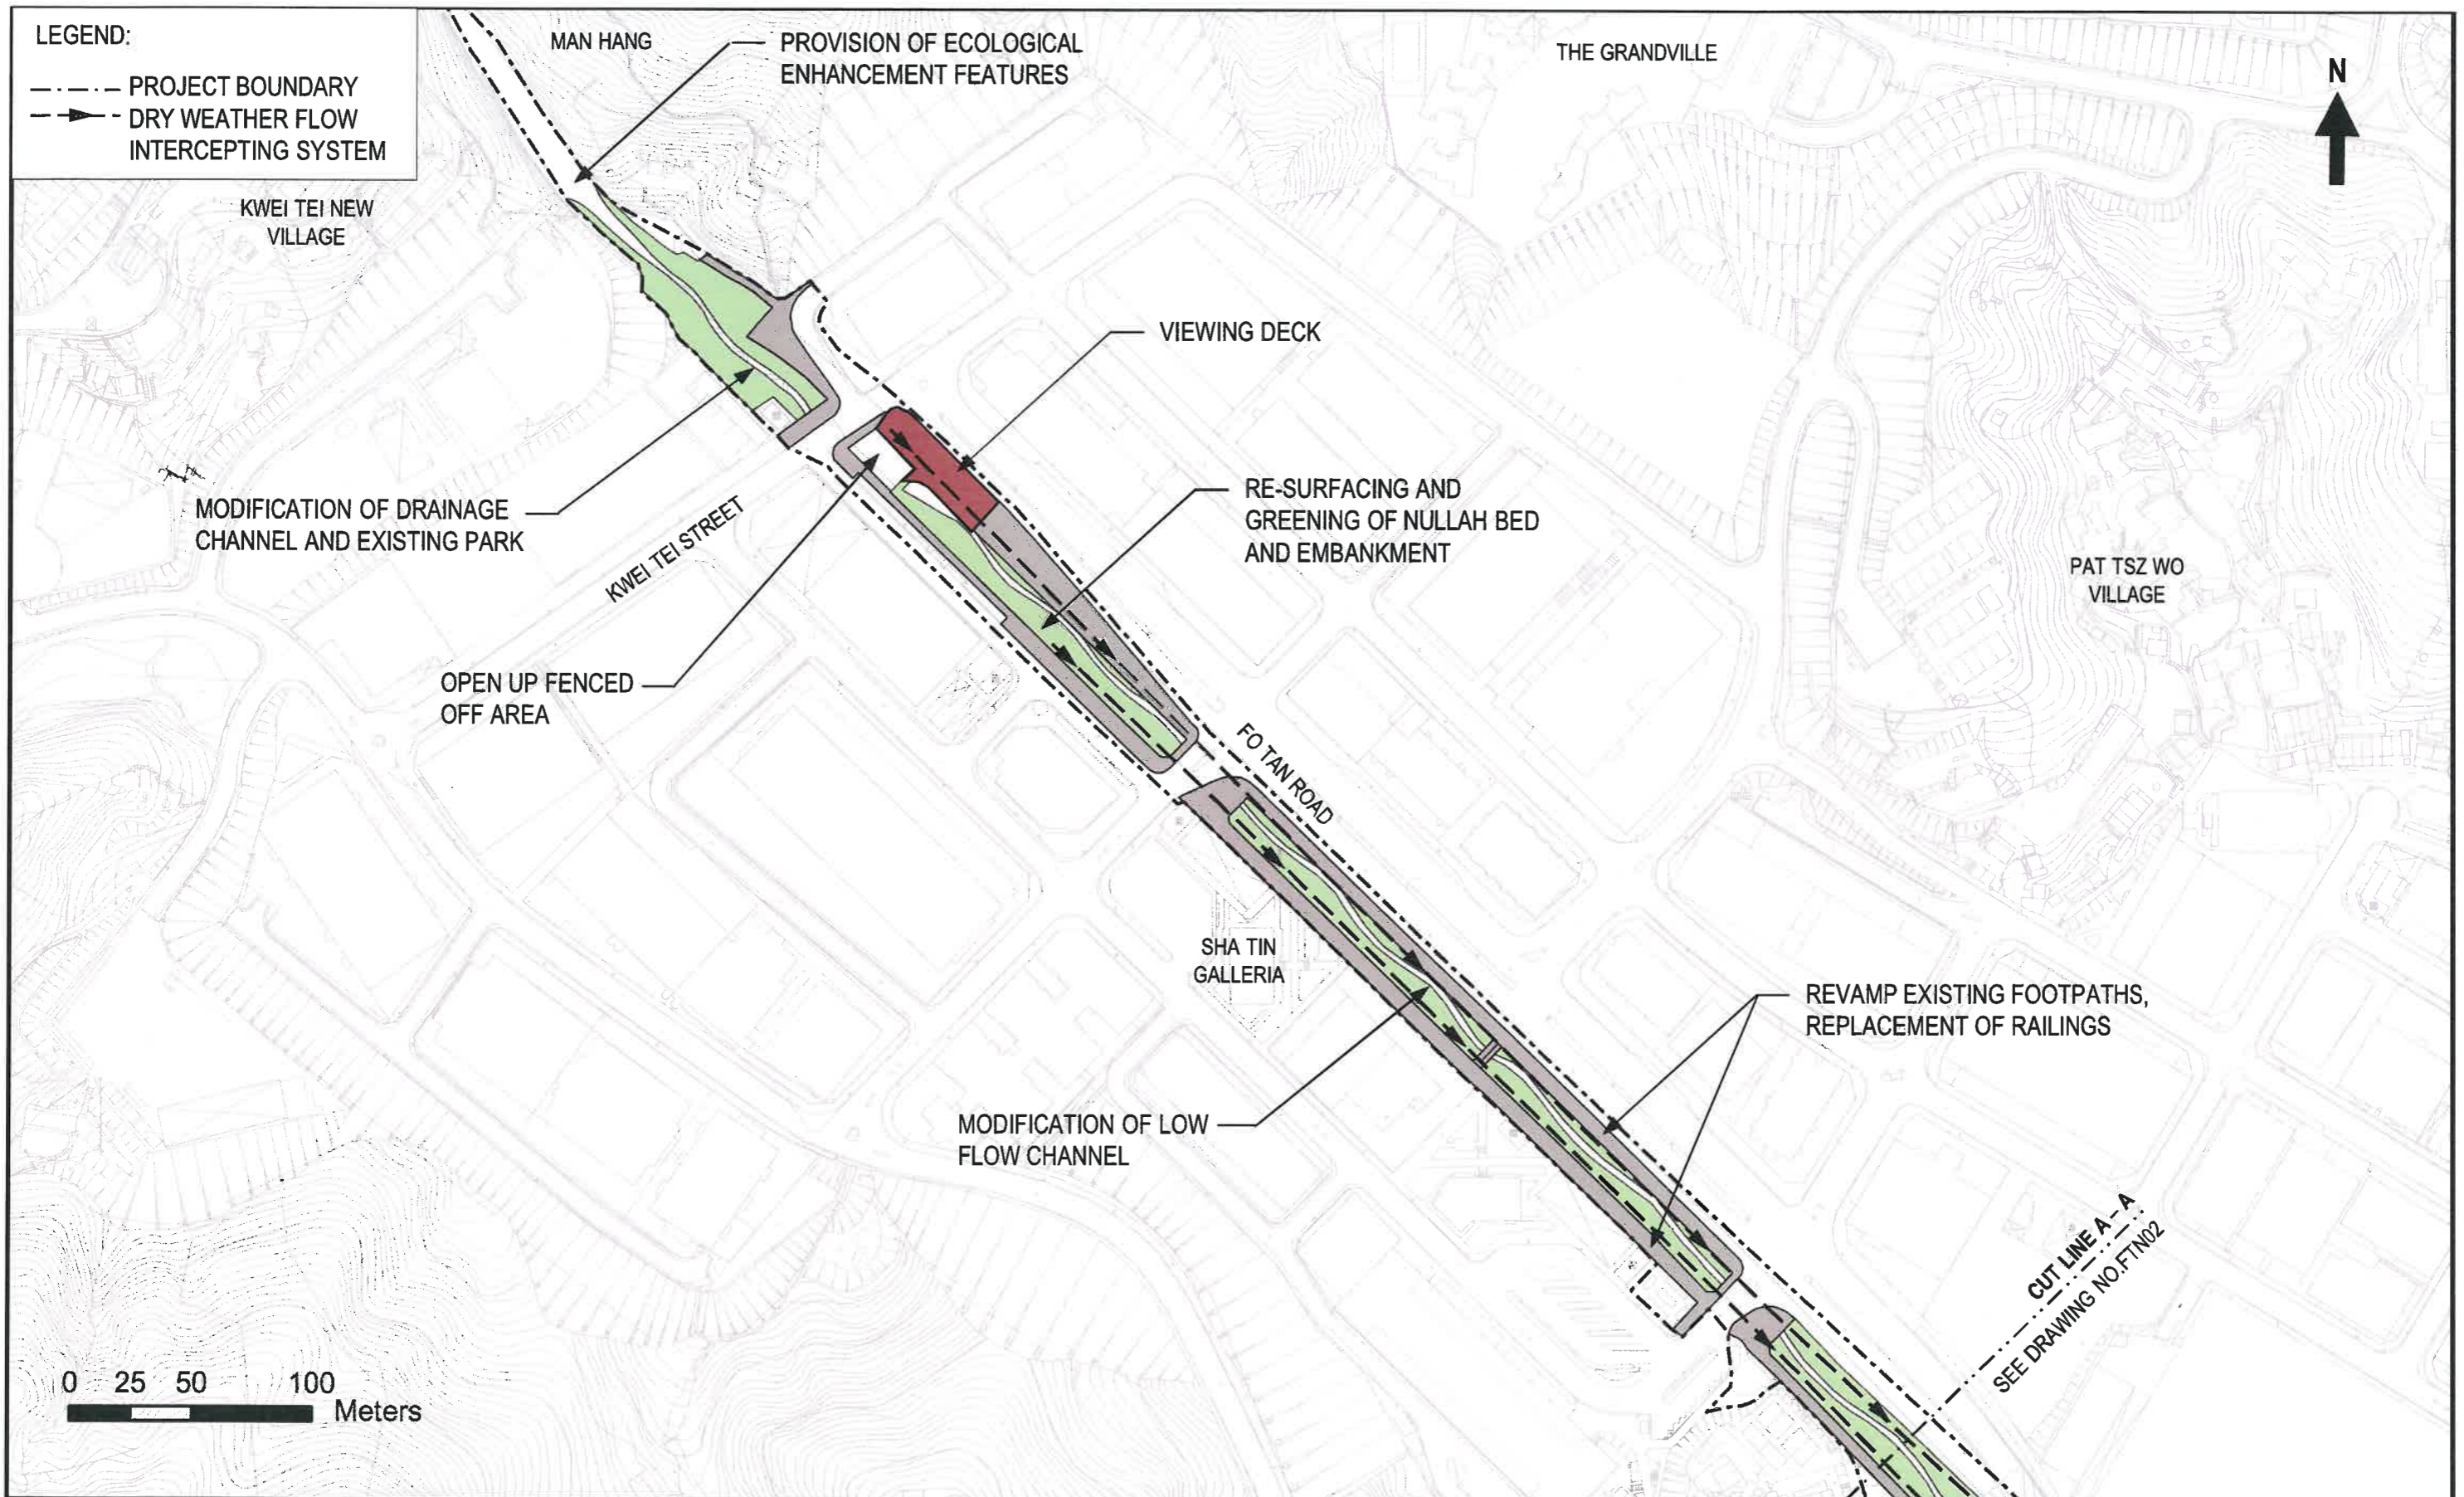

drawing title

REVITALISATION OF FO TAN NULLAH (PLAN 2)

drawing no.

FTN03

scale

A4=1:3500

date


March 2019

office

DRAINAGE PROJECTS DIVISION




DRAINAGE SERVICES
DEPARTMENT
HONG KONG

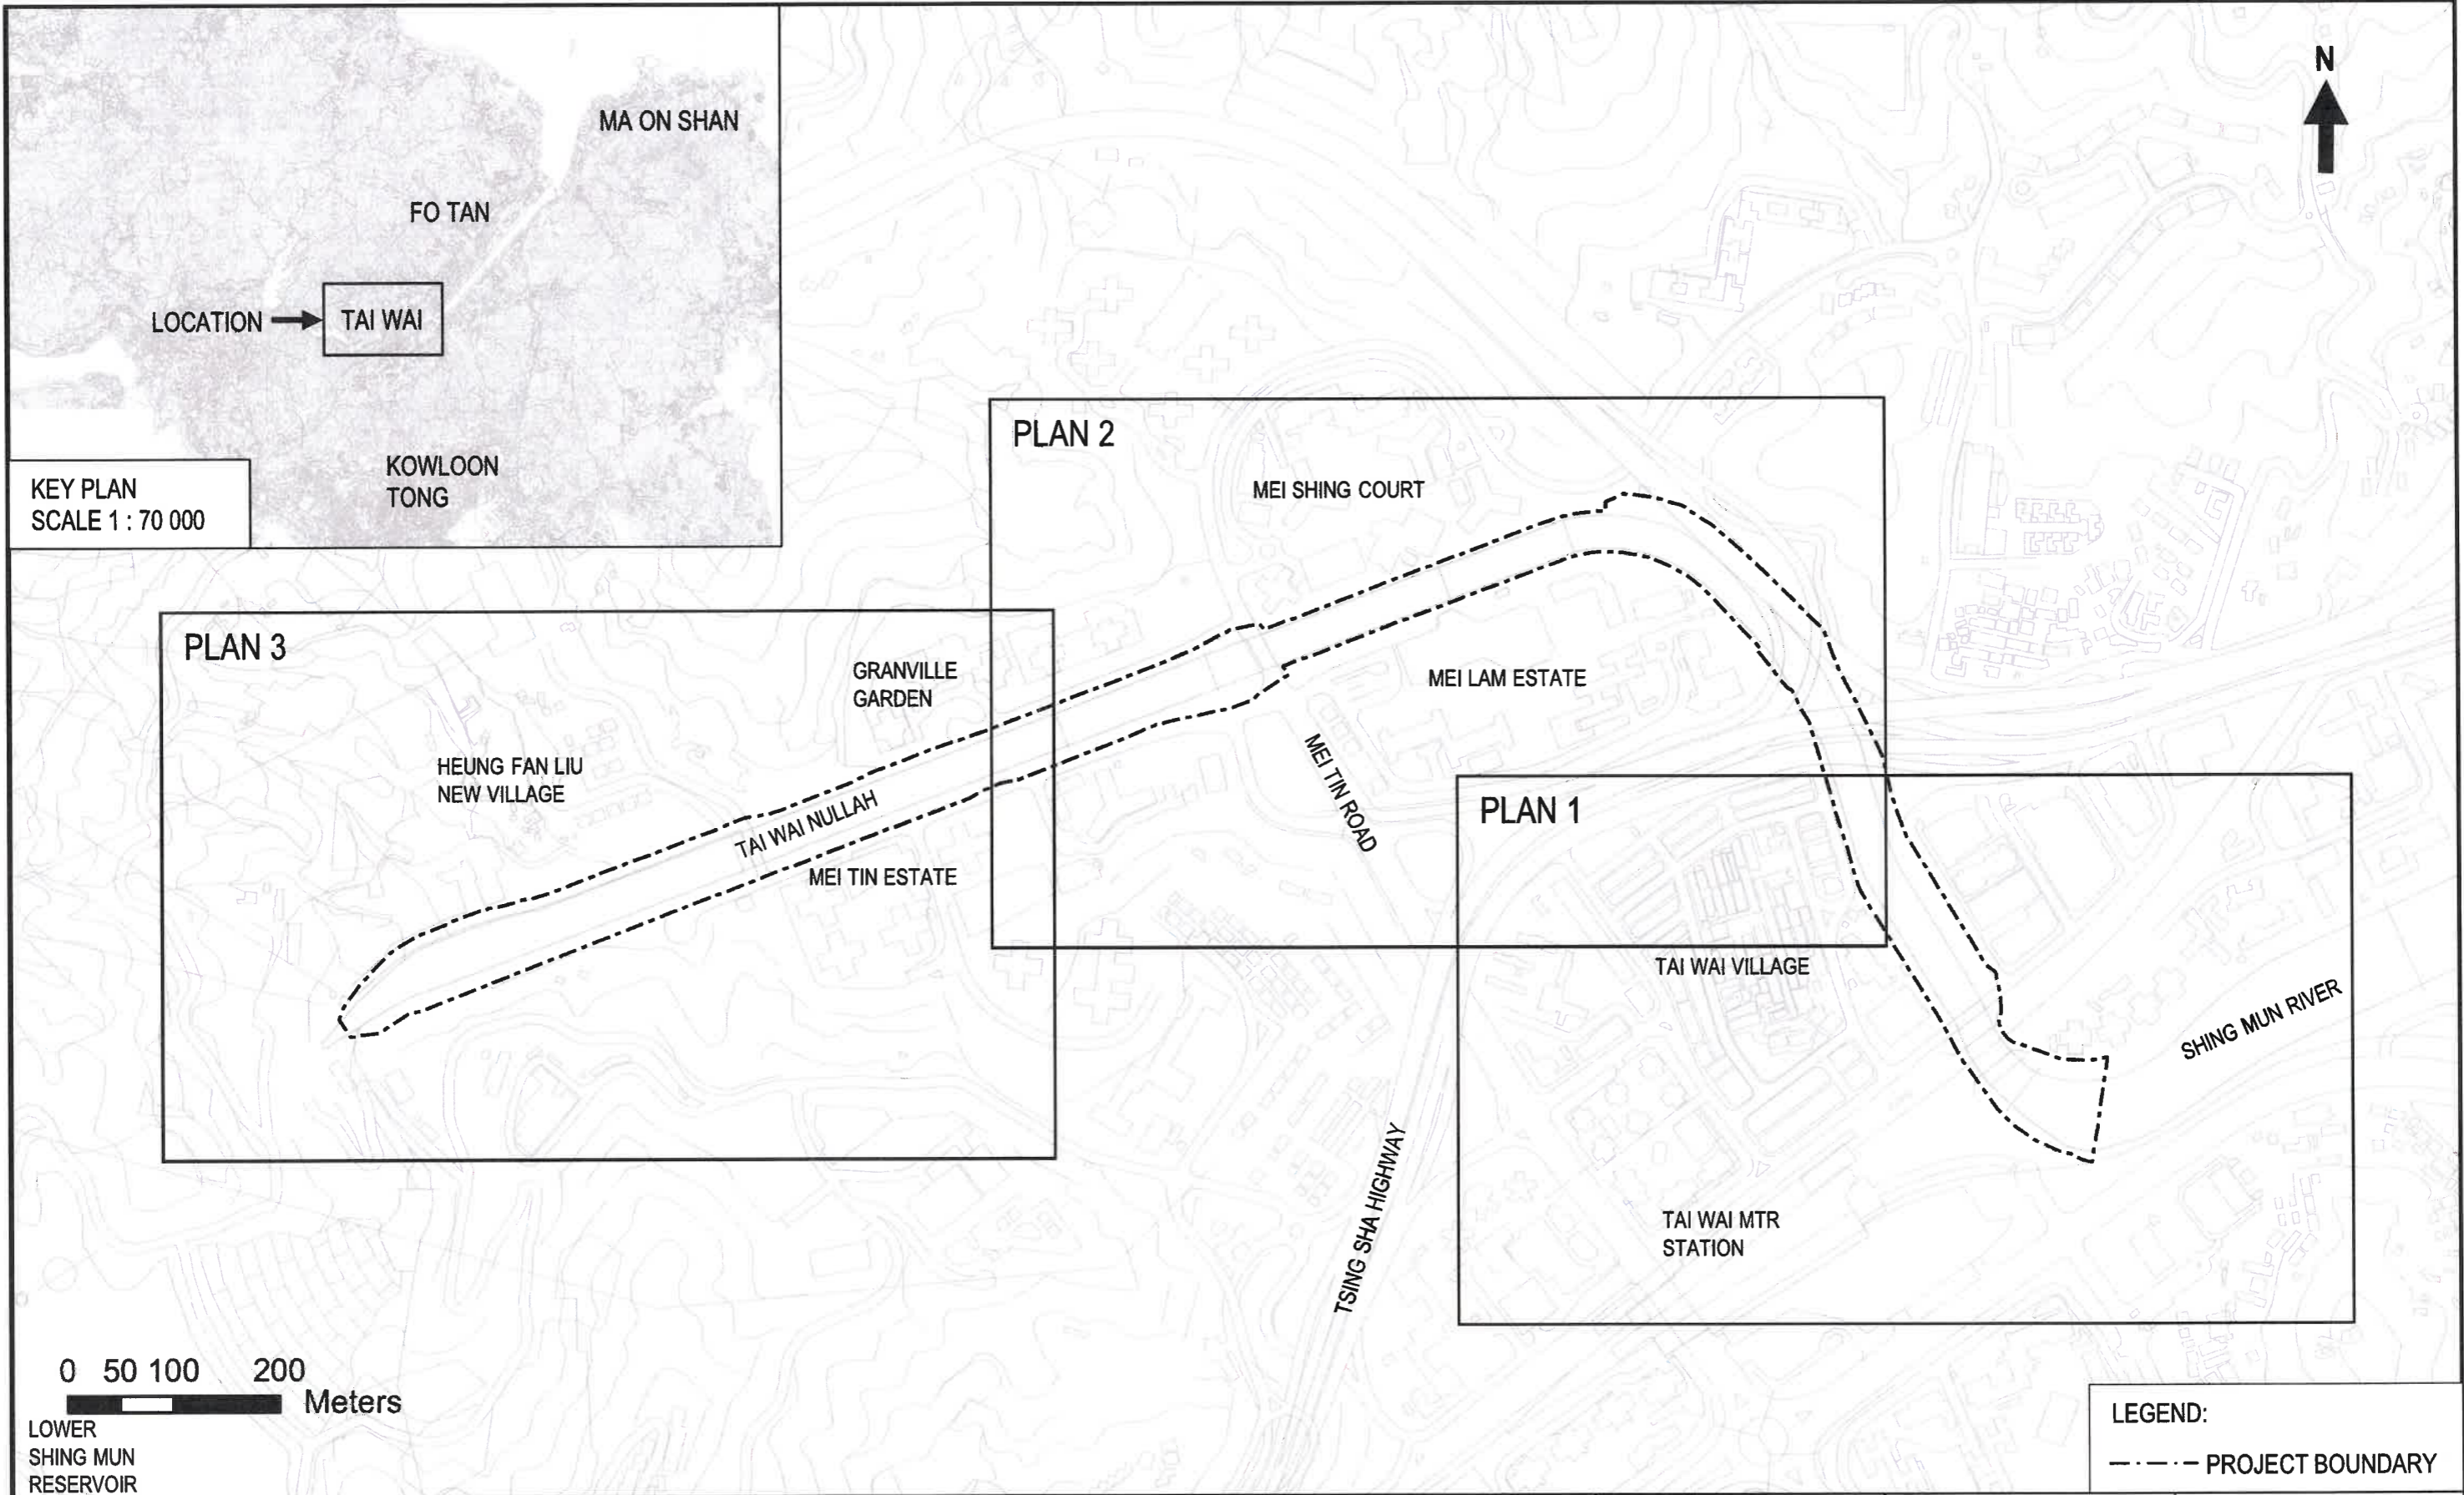

drawing title REVITALISATION OF TAI WAI NULLAH (GENERAL LAYOUT)	drawing no. TWN01	scale A4=1:8000	date March 2019
	office DRAINAGE PROJECTS DIVISION	 DRAINAGE SERVICES DEPARTMENT HONG KONG	

LOWER SHING MUN RESERVOIR

LEGEND:
----- PROJECT BOUNDARY

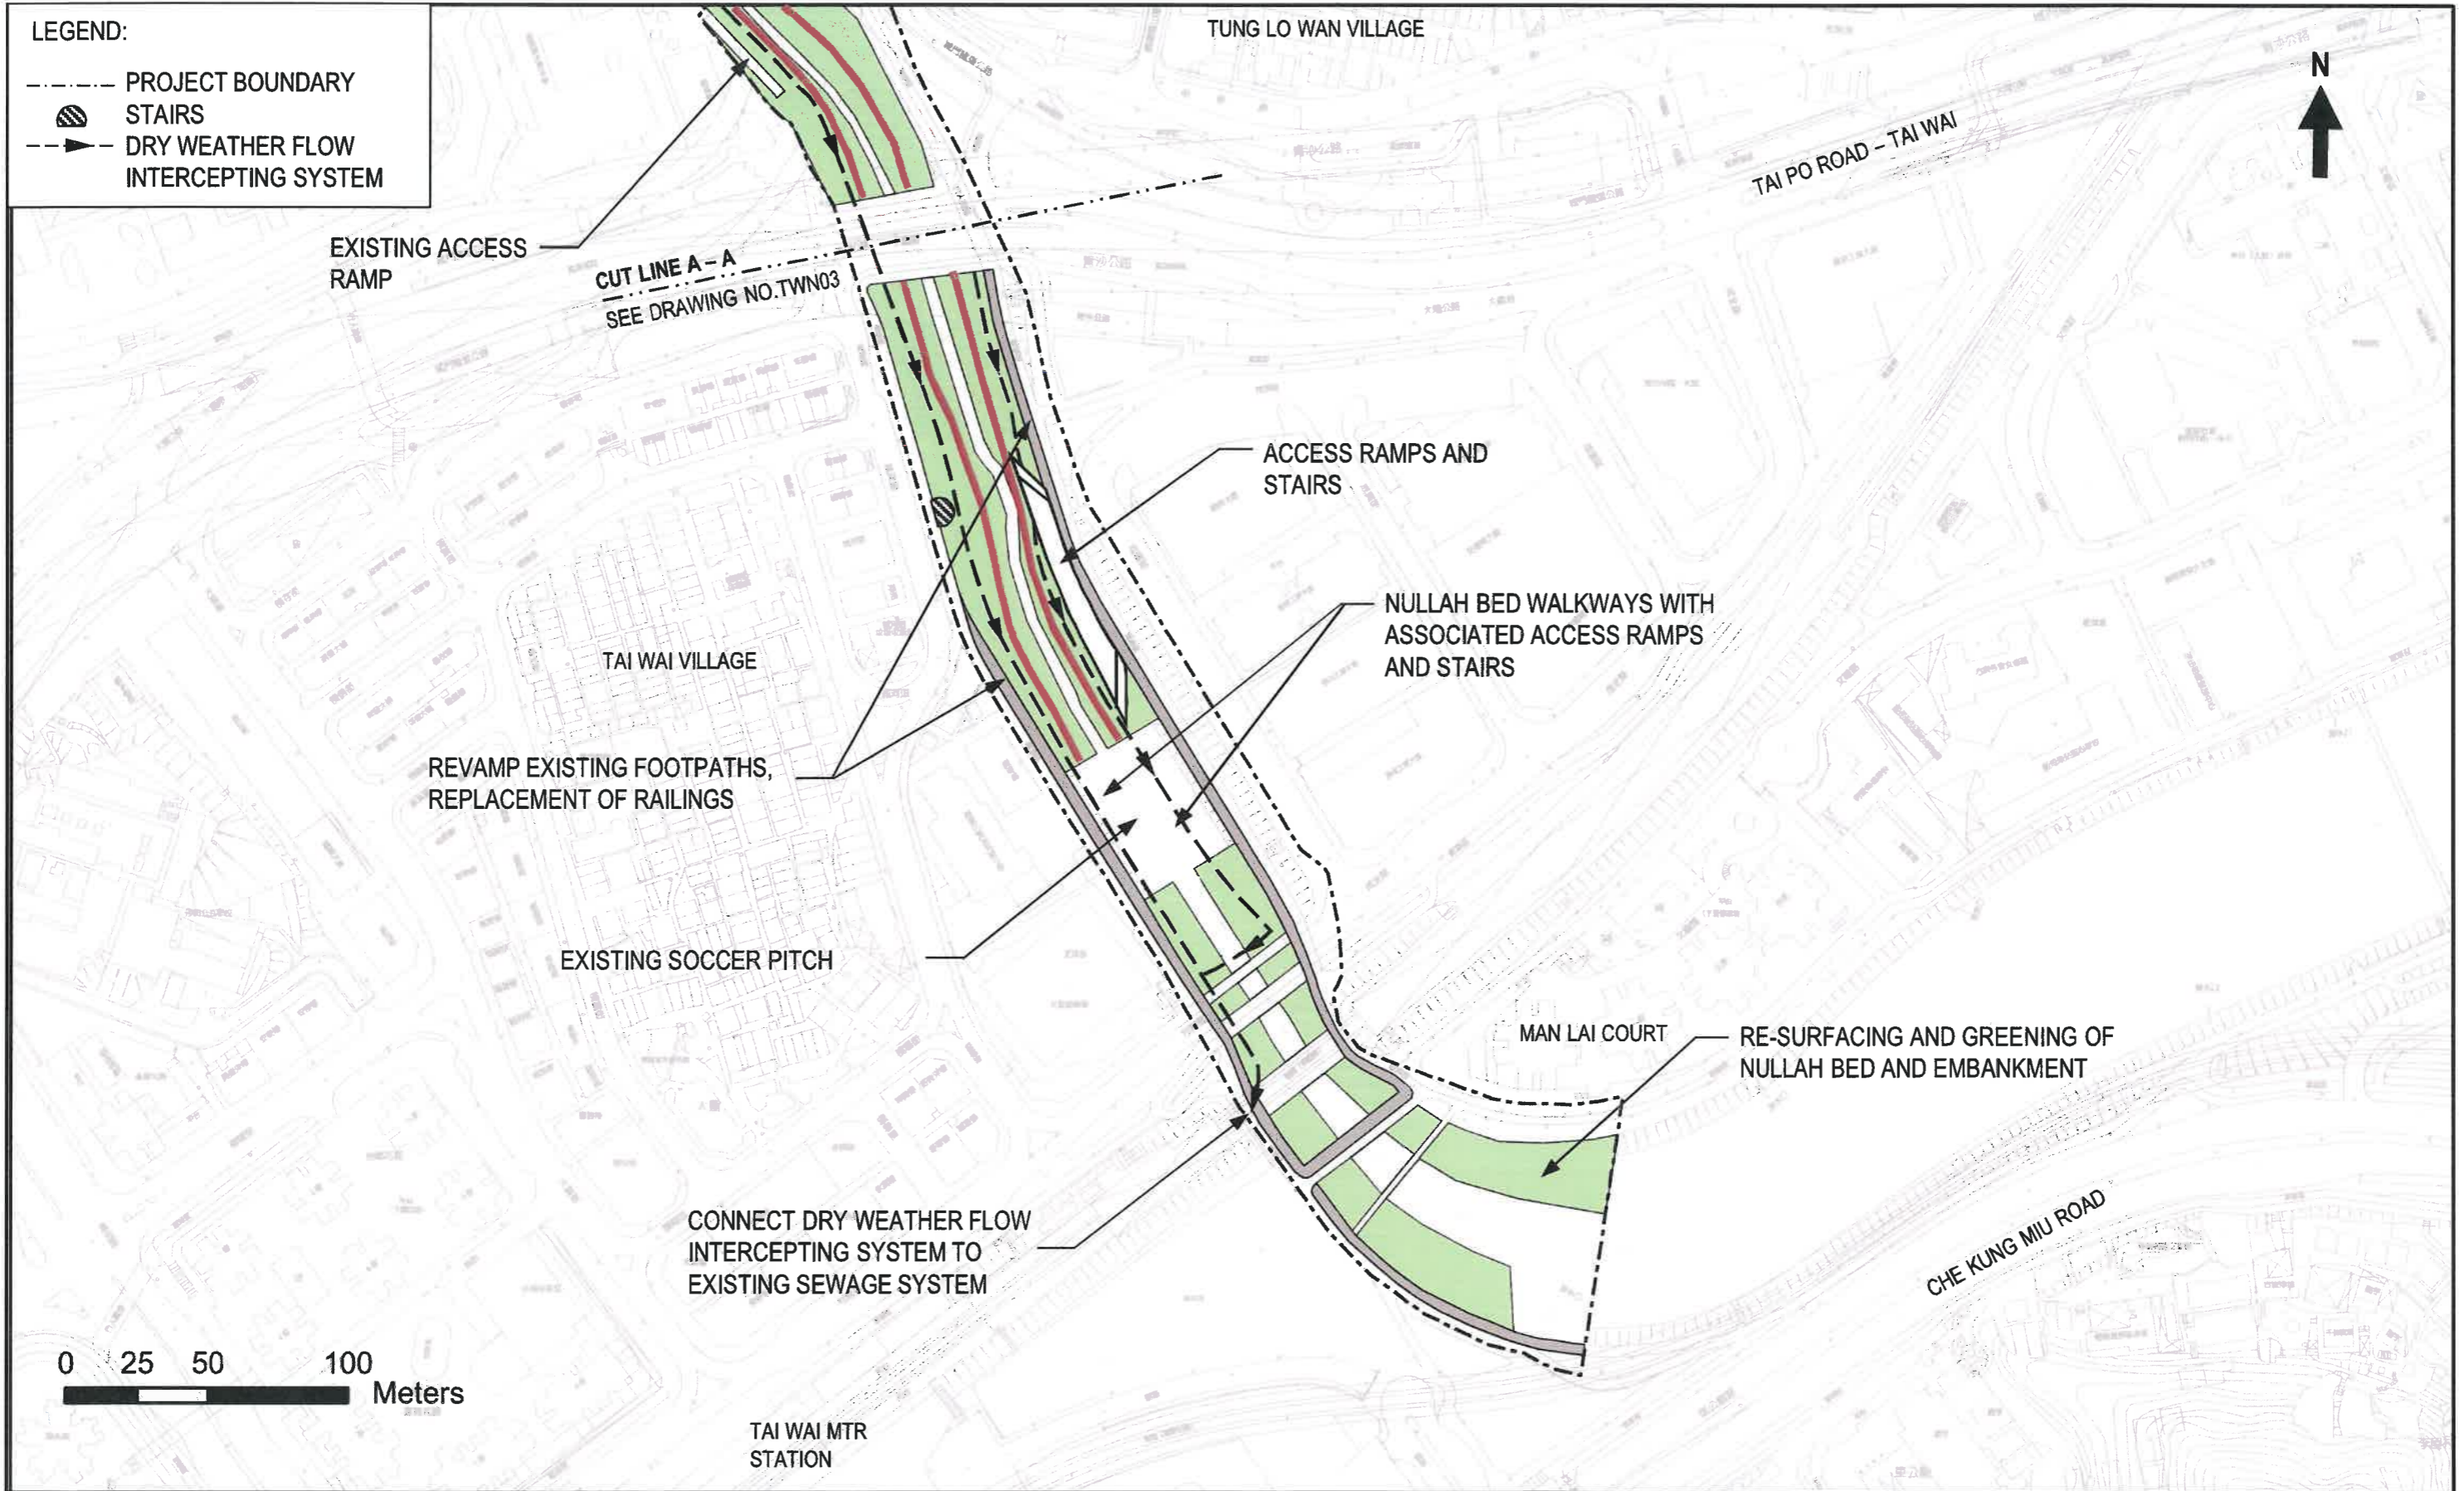

drawing title

REVITALISATION OF TAI WAI NULLAH (PLAN 1)

drawing no.

TWN02

scale

A4=1:3000

date


March 2019

office

DRAINAGE PROJECTS DIVISION




DRAINAGE SERVICES
DEPARTMENT
HONG KONG

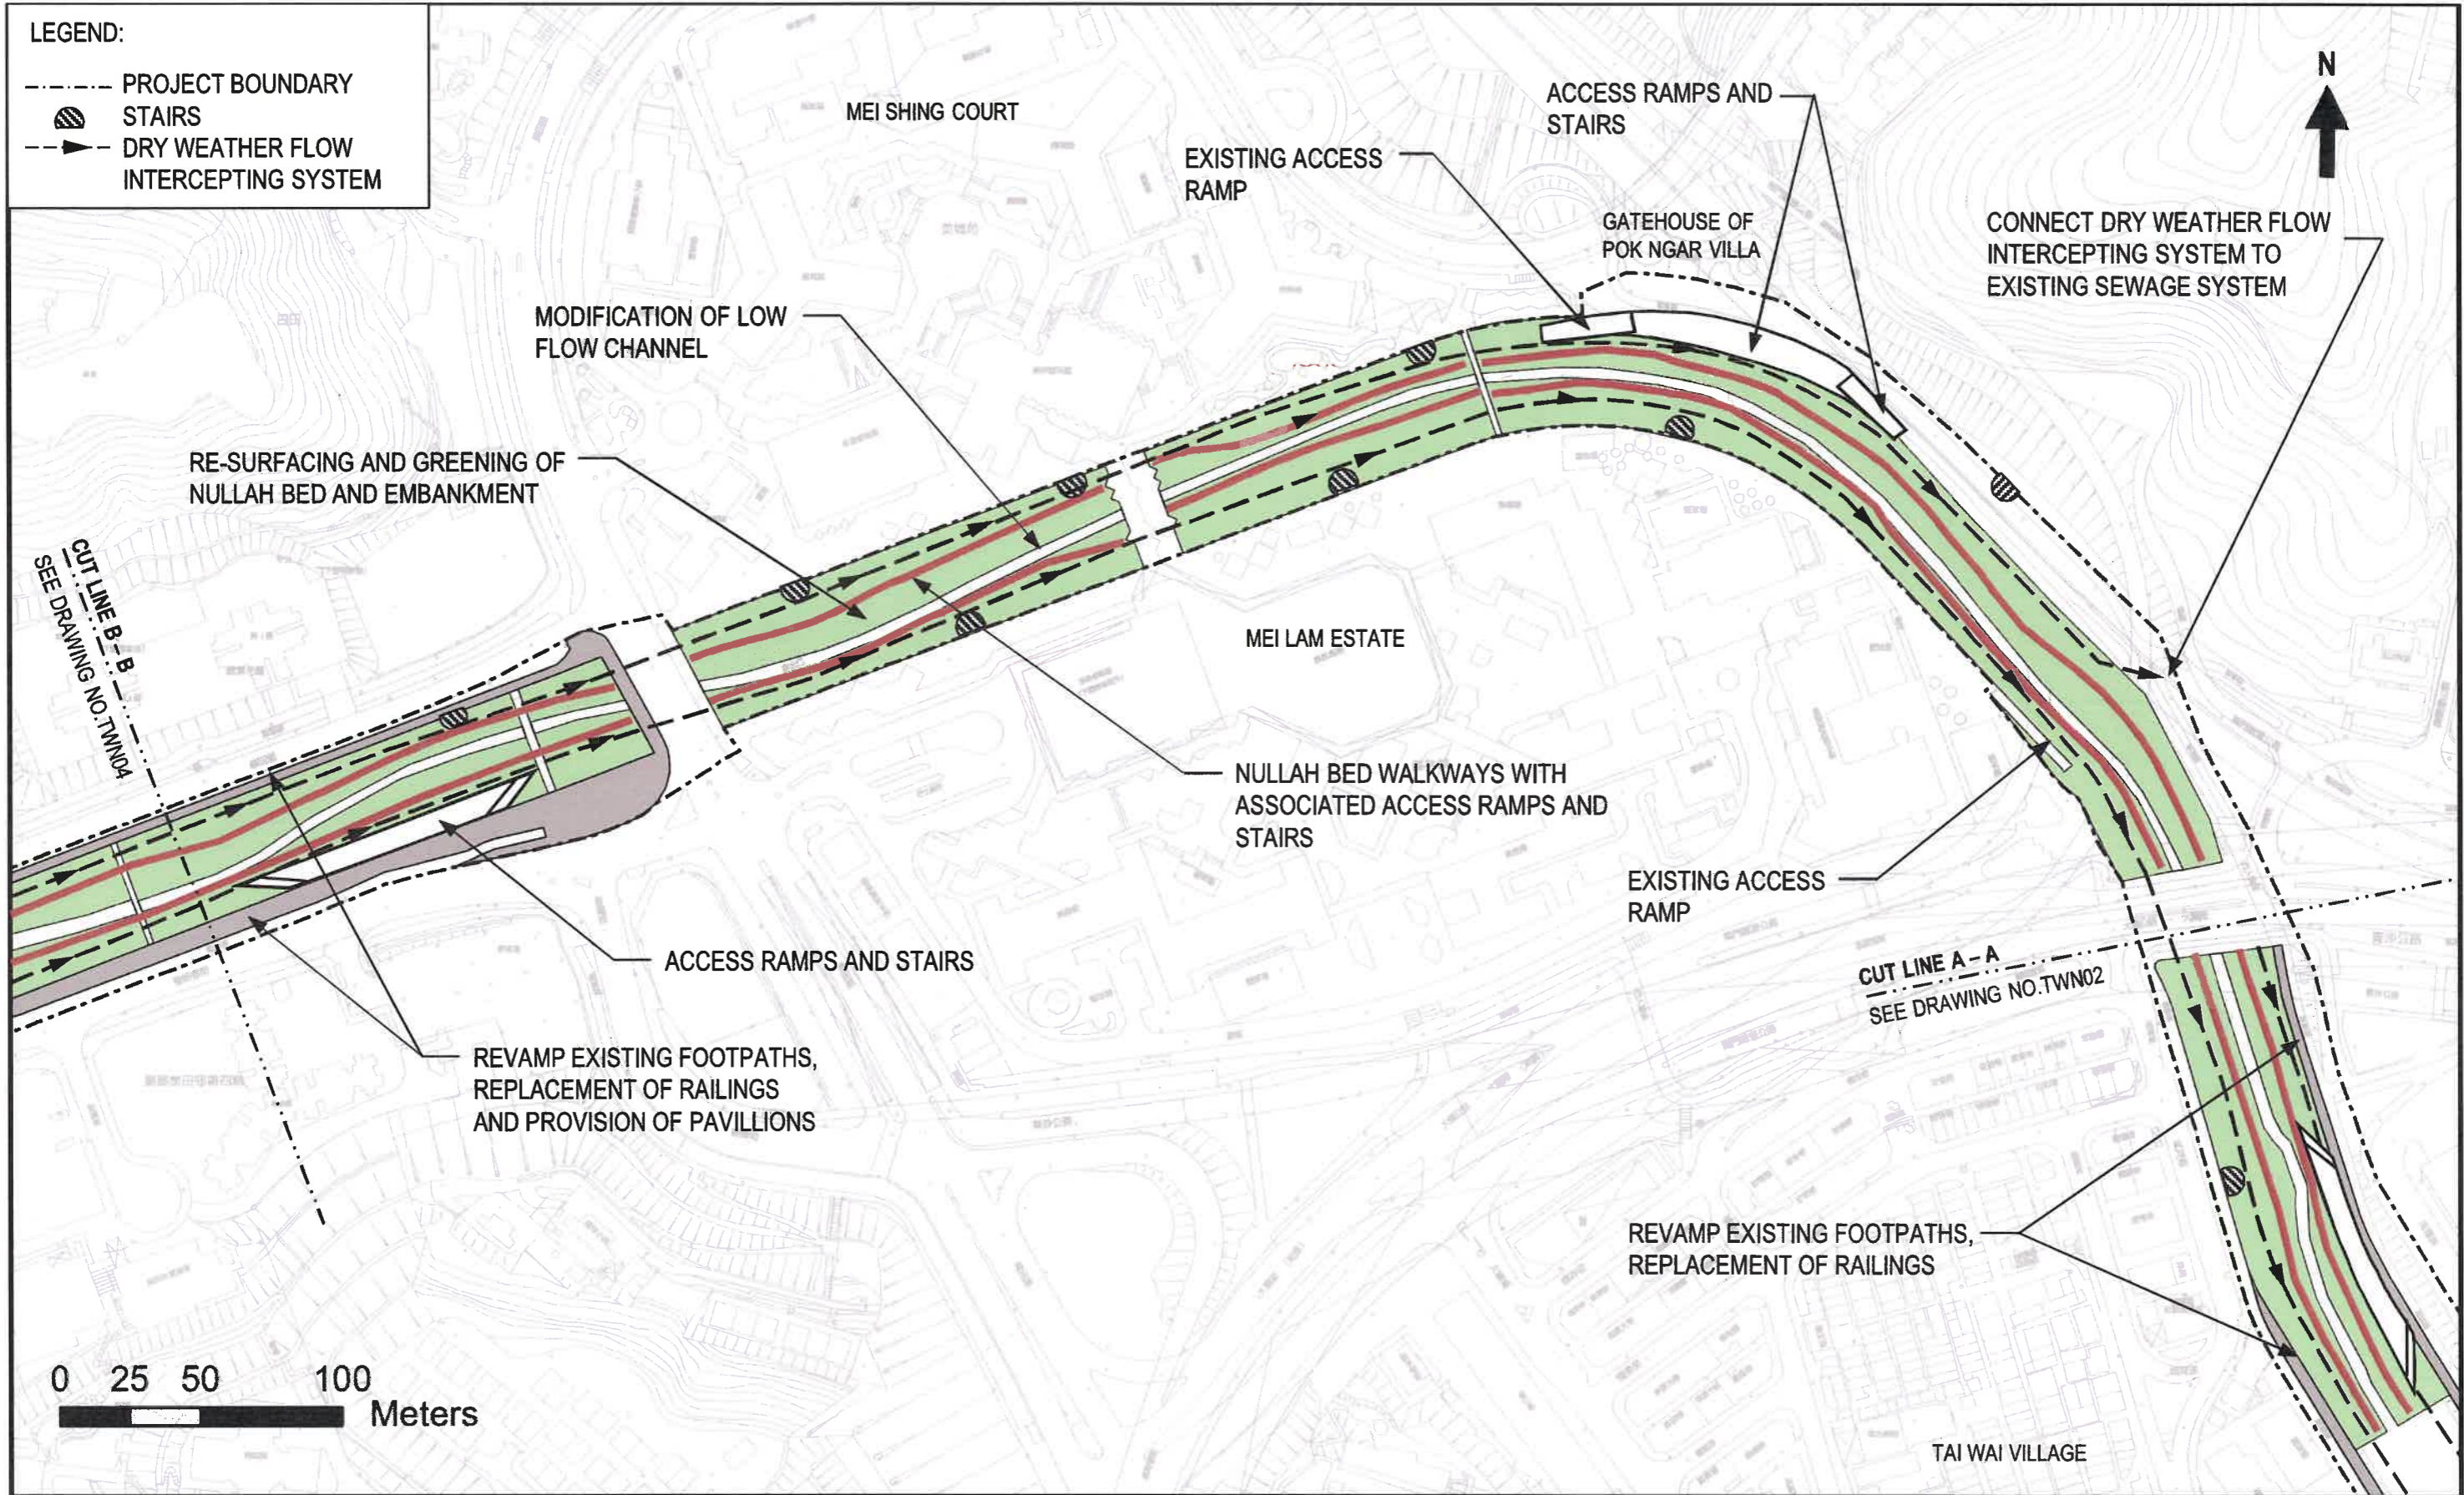

drawing title REVITALISATION OF TAI WAI NULLAH (PLAN 2)	drawing no. TWN03	scale A4=1:3000	date March 2019
	office DRAINAGE PROJECTS DIVISION	 DRAINAGE SERVICES DEPARTMENT HONG KONG	

- LEGEND:**
- PROJECT BOUNDARY
 - ▨ STAIRS
 - ▶ DRY WEATHER FLOW INTERCEPTING SYSTEM

CUT LINE B-B
SEE DRAWING NO. TWN03

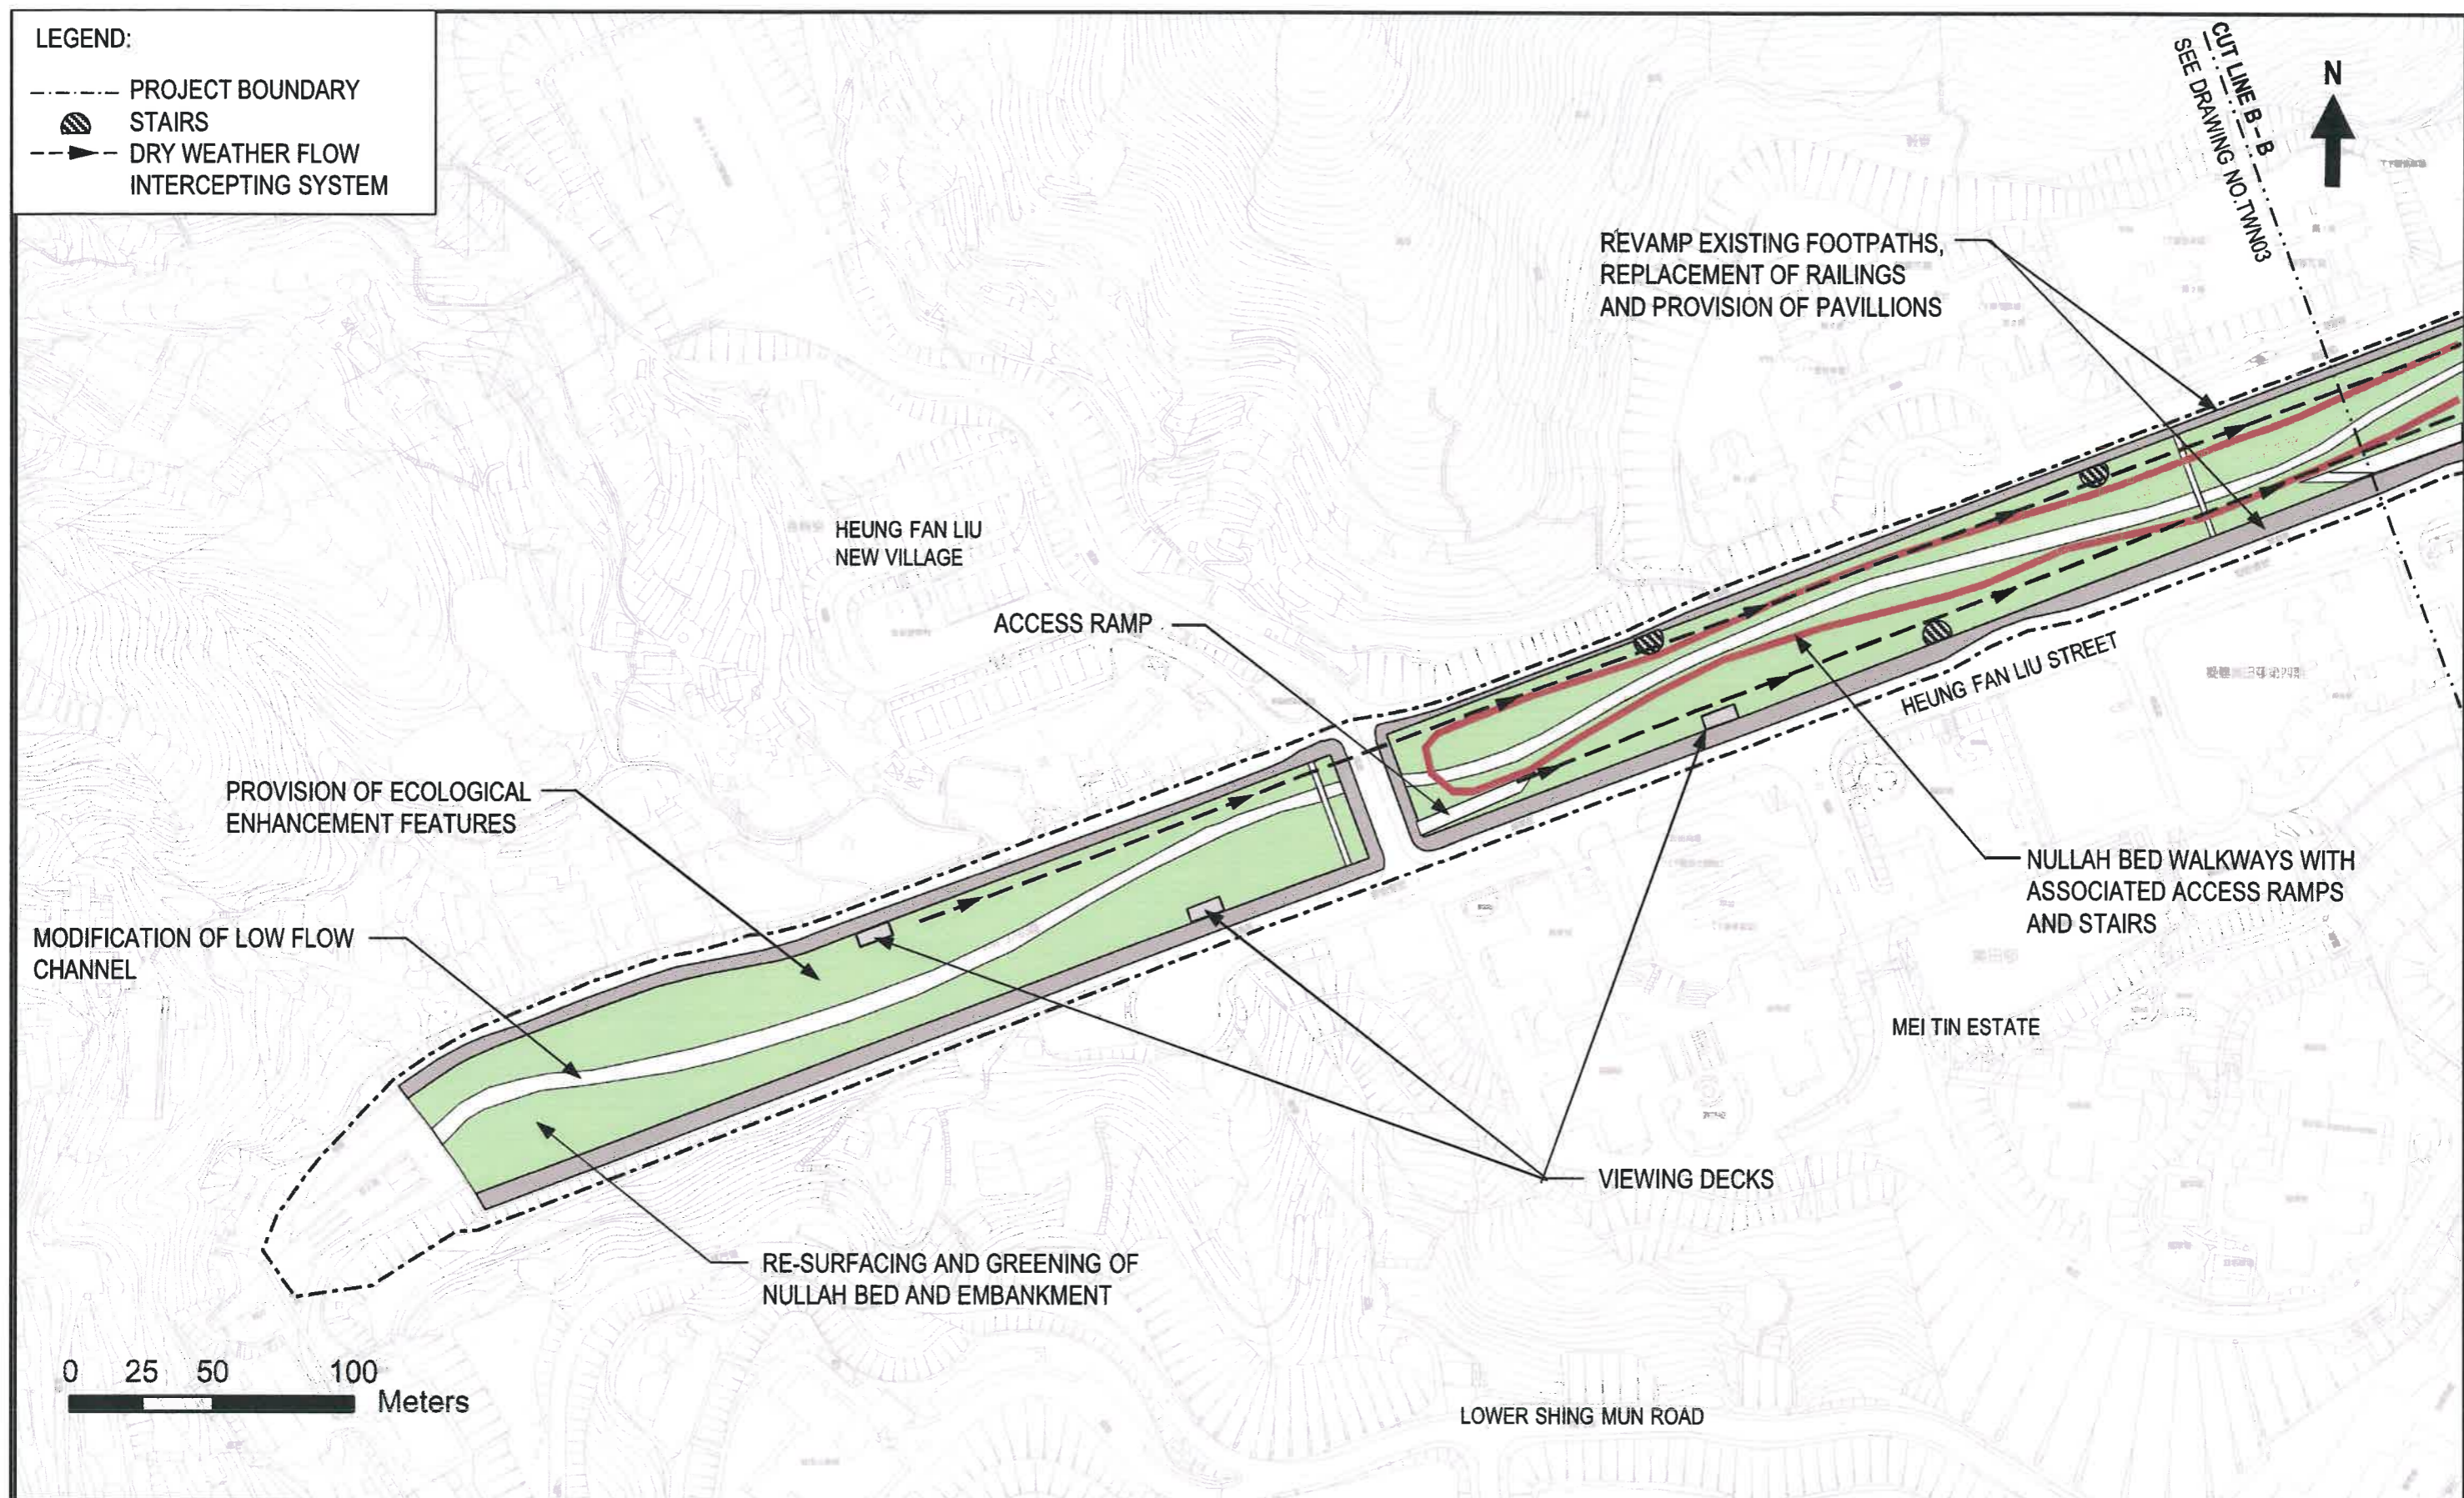

drawing title

REVITALISATION OF TAI WAI NULLAH (PLAN 3)

drawing no.

TWN04

scale

A4=1:3000

date

March 2019

office

DRAINAGE PROJECTS DIVISION



DRAINAGE SERVICES
DEPARTMENT
HONG KONG

消防處
香港九龍尖沙咀東部康莊道1號
消防總部大廈



FIRE SERVICES DEPARTMENT
FIRE SERVICES HEADQUARTERS BUILDING,
No.1 Hong Chong Road,
Tsim Sha Tsui East, Kowloon,
Hong Kong.

本處檔號 OUR REF. : (185) in FSD GR 6-5/4 R Pt. 28
來函檔號 YOUR REF. : AYFW:etly:60631587/02-0035 (2020008316W)
電子郵件 E-mail : hkfsdenq@hkfsd.gov.hk
圖文傳真 FAX NO. : 2739 5879
電話 TEL NO. : 2733 7741

21 September 2020

AECOM Asia Co. Ltd
12/F, Grand Central Plaza, Tower 2,
138 Shatin Rural Committee Road,
Shatin, Hong Kong.
(Attn: Mr. Alex WU, Technical Director)

Dear Mr. WU,

Agreement No. CE 54/2019 (DS)
Revitalisation of Tai Wai Nullah and Fo Tan Nullah - Investigation
Request for Information of Dangerous Goods & Incident Records

I refer to your letter of 29.7.2020 regarding the captioned request and reply below in response to your questions:-

Please be advised that neither records of dangerous goods license, fire incidents nor incidents of spillage / leakage of dangerous goods were found in connection with the given conditions of your request at the subject location.

If you have further questions, please feel free to contact the undersigned.

Yours sincerely,

(KONG Wai-chung)
for Director of Fire Services