

Our Ref.: AYFW:etly:60631587/02-0034 (2020008315W)

29 July 2020

By Fax (2411 3073) & Post

Environmental Protection Department
Environmental Compliance Division
Regional Office (North)
10/F Sha Tin Government Offices
No.1 Sheung Wo Che Road,
Sha Tin, New Territory

Attn.: Mr. KWOK Tak Kin, Bryan

Dear Sir,

**Agreement No. CE 54/2019 (DS)
Revitalisation of Tai Wai Nullah and Fo Tan Nullah – Investigation**

Request for Information of Chemical Waste Producer and Chemical Spillage Accident

We are the Consultant commissioned by Drainage Projects Division of Drainage Services Department (DSD/DP) for the captioned Agreement. The memo ref. (00H6ZB) in DP 8/4187CD/CE5419 dated 22 April 2020 issued by DSD/DP is enclosed for your reference. The concerned sites are also indicated in the figures enclosed.

As part of the land contamination assessment for the captioned project and following the *Practice Guide for Investigation and Remediation of Contaminated Land* issued by EPD, we have to collect historical information regarding the past and present activities of the concerned sites. In order to facilitate our assessment, we would like to request for the following information for the concerned sites:

- Current and past (as early as the records are available) registered Chemical Waste Producer(s) within the concerned sites (preferably with the registration date, status (moved out or active), nature and quantity of the chemical waste); and
- Reported accidents of spillage / leakage of chemicals within the concerned sites.

Should you have any queries, please feel free to contact our Ms. Chloe Ng at 3922 9305 or email to Chloe.Ng@aecom.com.

Yours faithfully,
For and on behalf of
AECOM Asia Co. Ltd.




Alex Wu
Technical Director
Water, Hong Kong

Encl.

cc DSD/DP – Attn: Ms. YUEN Pui Shan, Priscilla (w/e, By Fax: 2827 8700)

By Fax

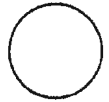

MEMO

From CE/DP, DSD
Ref. (00H6ZB) in DP 8/4187CD/CE5419
Tel. No. 2594 7596
Fax. No. 2827 8700
Date 22 April 2020

To Distribution
(Attn.: _____)
Your Ref. () in _____
Dated _____ Fax. No. _____
Total Pages _____ **2** + Encl

**Agreement No. CE 54/2019 (DS)
Revitalisation of Tai Wai Nullah and Fo Tan Nullah – Investigation**

Notification of Award of Consultancy

I am pleased to inform you that AECOM Asia Company Limited (AECOM) has been appointed by this Department to undertake the captioned consultancy Agreement, which commenced on 22 April 2020 for completion in 2022.

2. The scopes of the Projects comprise the following (the layout plans are enclosed for reference):-


Revitalisation of Tai Wai Nullah

- beautification of the existing nullah;
- provision of walkways along the nullah beds;
- provision of a dry weather flow intercepting (DWFI) system;
- provision of ecological enhancement features;
- construction of viewing decks and revamp of existing bridges;
- revamp/provision of footpaths, railings, pavilions and amenity areas; and
- associated works including landscaping, utility works, etc.

Revitalisation of Fo Tan Nullah

- beautification of the existing nullah;
- improvement/modification of drainage channel connecting to Kwei Tei Street;
- provision of a DWFI system;
- provision of ecological enhancement features;
- construction of viewing decks and revamp of existing footbridges/bridge;
- revamp/provision of footpaths, railings, amenity areas and pavilions;
- improvement/modification of existing planters; and
- associated works including landscaping, utility works, etc.

3. During the period of the above Agreement, AECOM may approach your office to request for information in relation to the Agreement. I should be grateful if you would offer your kind assistance to them such that the Agreement could be carried out successfully. Should you have any enquiry, please feel free to contact the undersigned at 2594 7596 or Mr. Terry WONG at 2594 7351. Thank you for your kind assistance.


(YUEN Pui-shan, Priscilla)
for Chief Engineer/Drainage Projects
Drainage Services Department

Encl

Distribution

	<u>Attention</u>	<u>Fax No.</u>
AFCD	Dr. KWOK Pik Wan, Winnie	2377 4427
NDO, CEDD	Ms. FUNG Man Ki, Cannifer	3743 0260
GEO, CEDD	Mr. KWOK Yin, Jack	2714 0245
Port Works, CEDD	Mr. WONG Chi Yung	2714 2054
MAG, EPD	Ms. LAU Yee Ching, Eva	2591 0558
RN, EPD	Mr. NG Raymond Tjeng	2650 6033
SIG, EPD	Mr. LIU Wai Leung, Ricky	2519 0572
DEHO (ST), FEHD	Mr. PAK Chun Shing	2634 0442
DO (ST), HAD	Mr. WONG Tin Pui, Simon	2695 4305
HKO	Mr. LEE Sai Ming	2375 7555
Development and Construction Division, HD	Mr. CHU Wing Hei, Alvin	2761 7620
NTE D&M, HyD	Mr. YEUNG Man Leung	2714 5228
DLO (ST), LandsD	Ms. CHAN Sin Man	2602 4093
AMO, DEVB	Ms. SIU Lai Kuen, Susanna	2721 6216
Planning (ST), LCSD	Miss WOO Suk Kam, Julia	2695 3886
PSD, MD	Mr. SUN You Jin	2581 1765
DPO (ST, TP & ND), PlanD	Ms. CHU Ha Fan, Jessica	2691 2806
NT, TD	Mr. LO Hoi Wing, Jeff	2381 3799
NTE (ST), WSD	Mr. LEUNG Chin Hung	2354 5737

Internal (w/o)


TS1, DSD
SE/HQ, DSD
CE/LD, DSD
CE/HK&I, DSD
CE/MS, DSD
CE/SP, DSD
CE/PM, DSD
CE/CM, DSD
CE/ST1, DSD
CE/ST2, DSD
CE/E&MP, DSD

c.c. (w/e)


AECOM

Mr. Robert CHAN

3922 9797

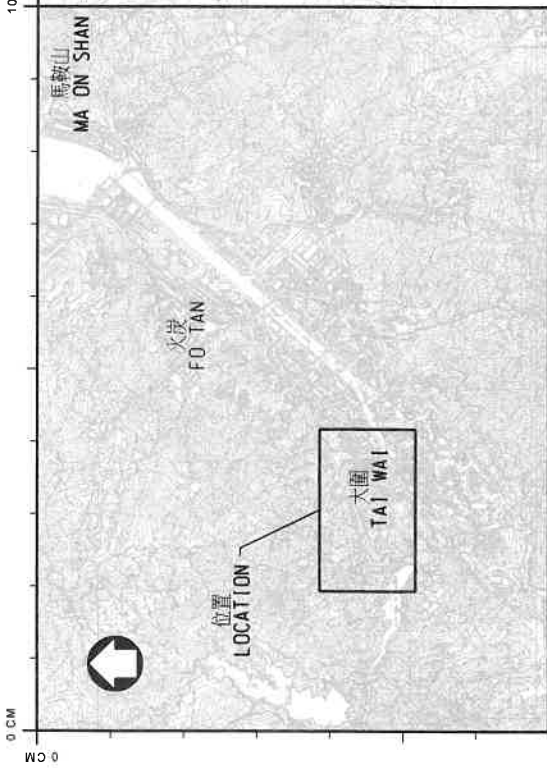


位置圖
KEY PLAN
比例：1 : 10 000
SCALE : 1 : 10 000

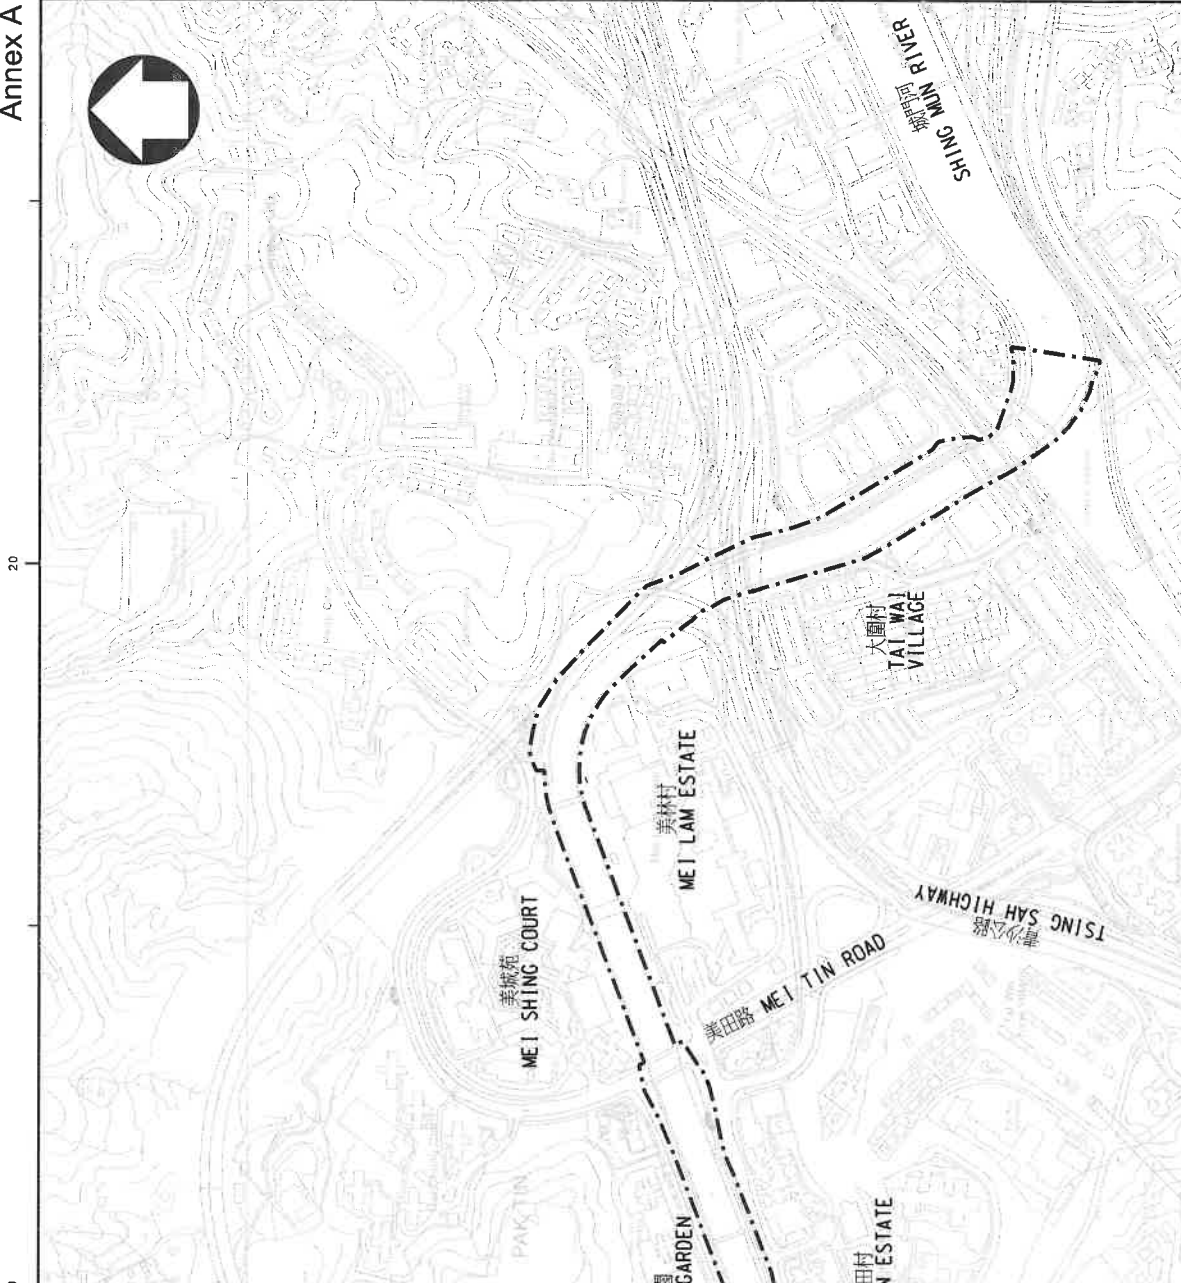

圖例 LEGEND :
工程邊界
PROJECT BOUNDARY

圖則名稱 drawing title	圖則編號 drawing no.	比例 scale	日期 date
大圍明渠活化方案(總平面圖) REVITALISATION OF TAI WAI NULLAH (GENERAL LAYOUT)	TWN01	A4 = 1 : 8000	2019年7月 JULY 2019
部門 office		香港特別行政區政府渠務署 DRAINAGE SERVICES DEPARTMENT GOVERNMENT OF THE HONG KONG	
排水工程 部 DRAINAGE PROJECTS DIVISION		SPECIAL ADMINISTRATIVE REGION	

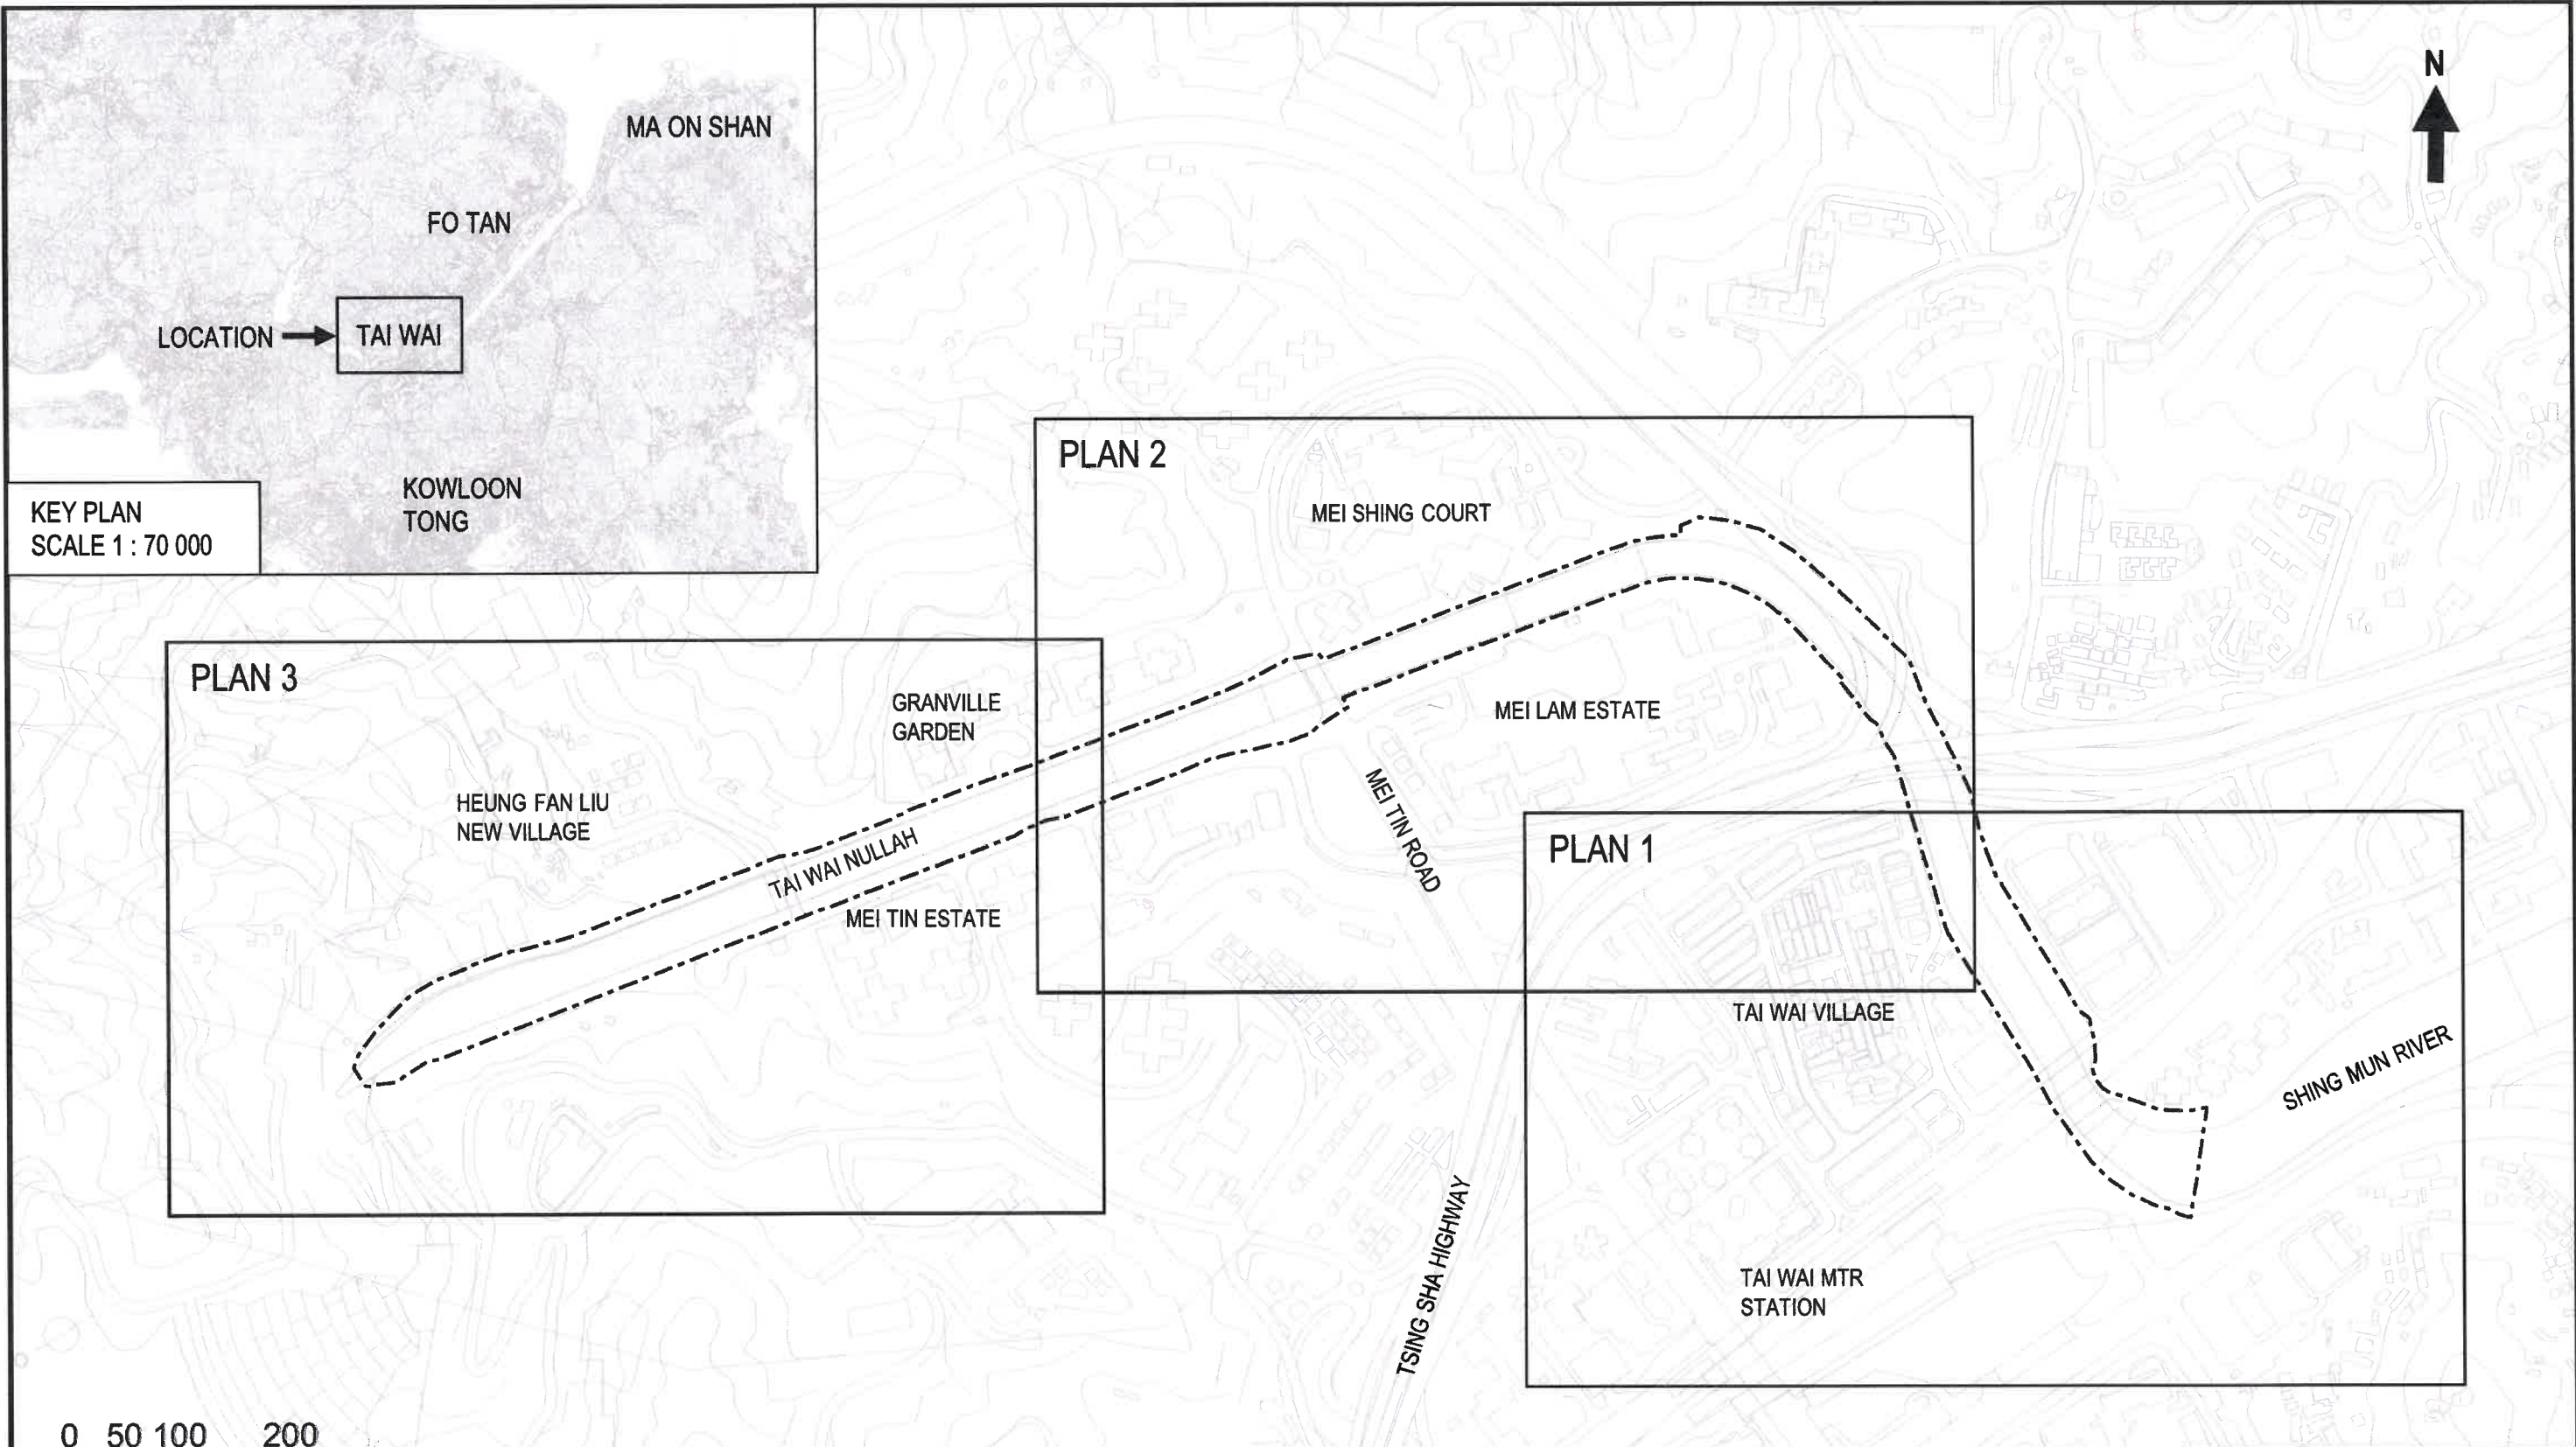

LOWER SHING MUN RESERVOIR


LEGEND:
 - - - - PROJECT BOUNDARY

drawing title

drawing no. TWN01	scale A4=1:8000	date March 2019
-----------------------------	---------------------------	---------------------------

office DRAINAGE PROJECTS DIVISION	 DRAINAGE SERVICES DEPARTMENT HONG KONG
---	---

REVITALISATION OF TAI WAI NULLAH (GENERAL LAYOUT)

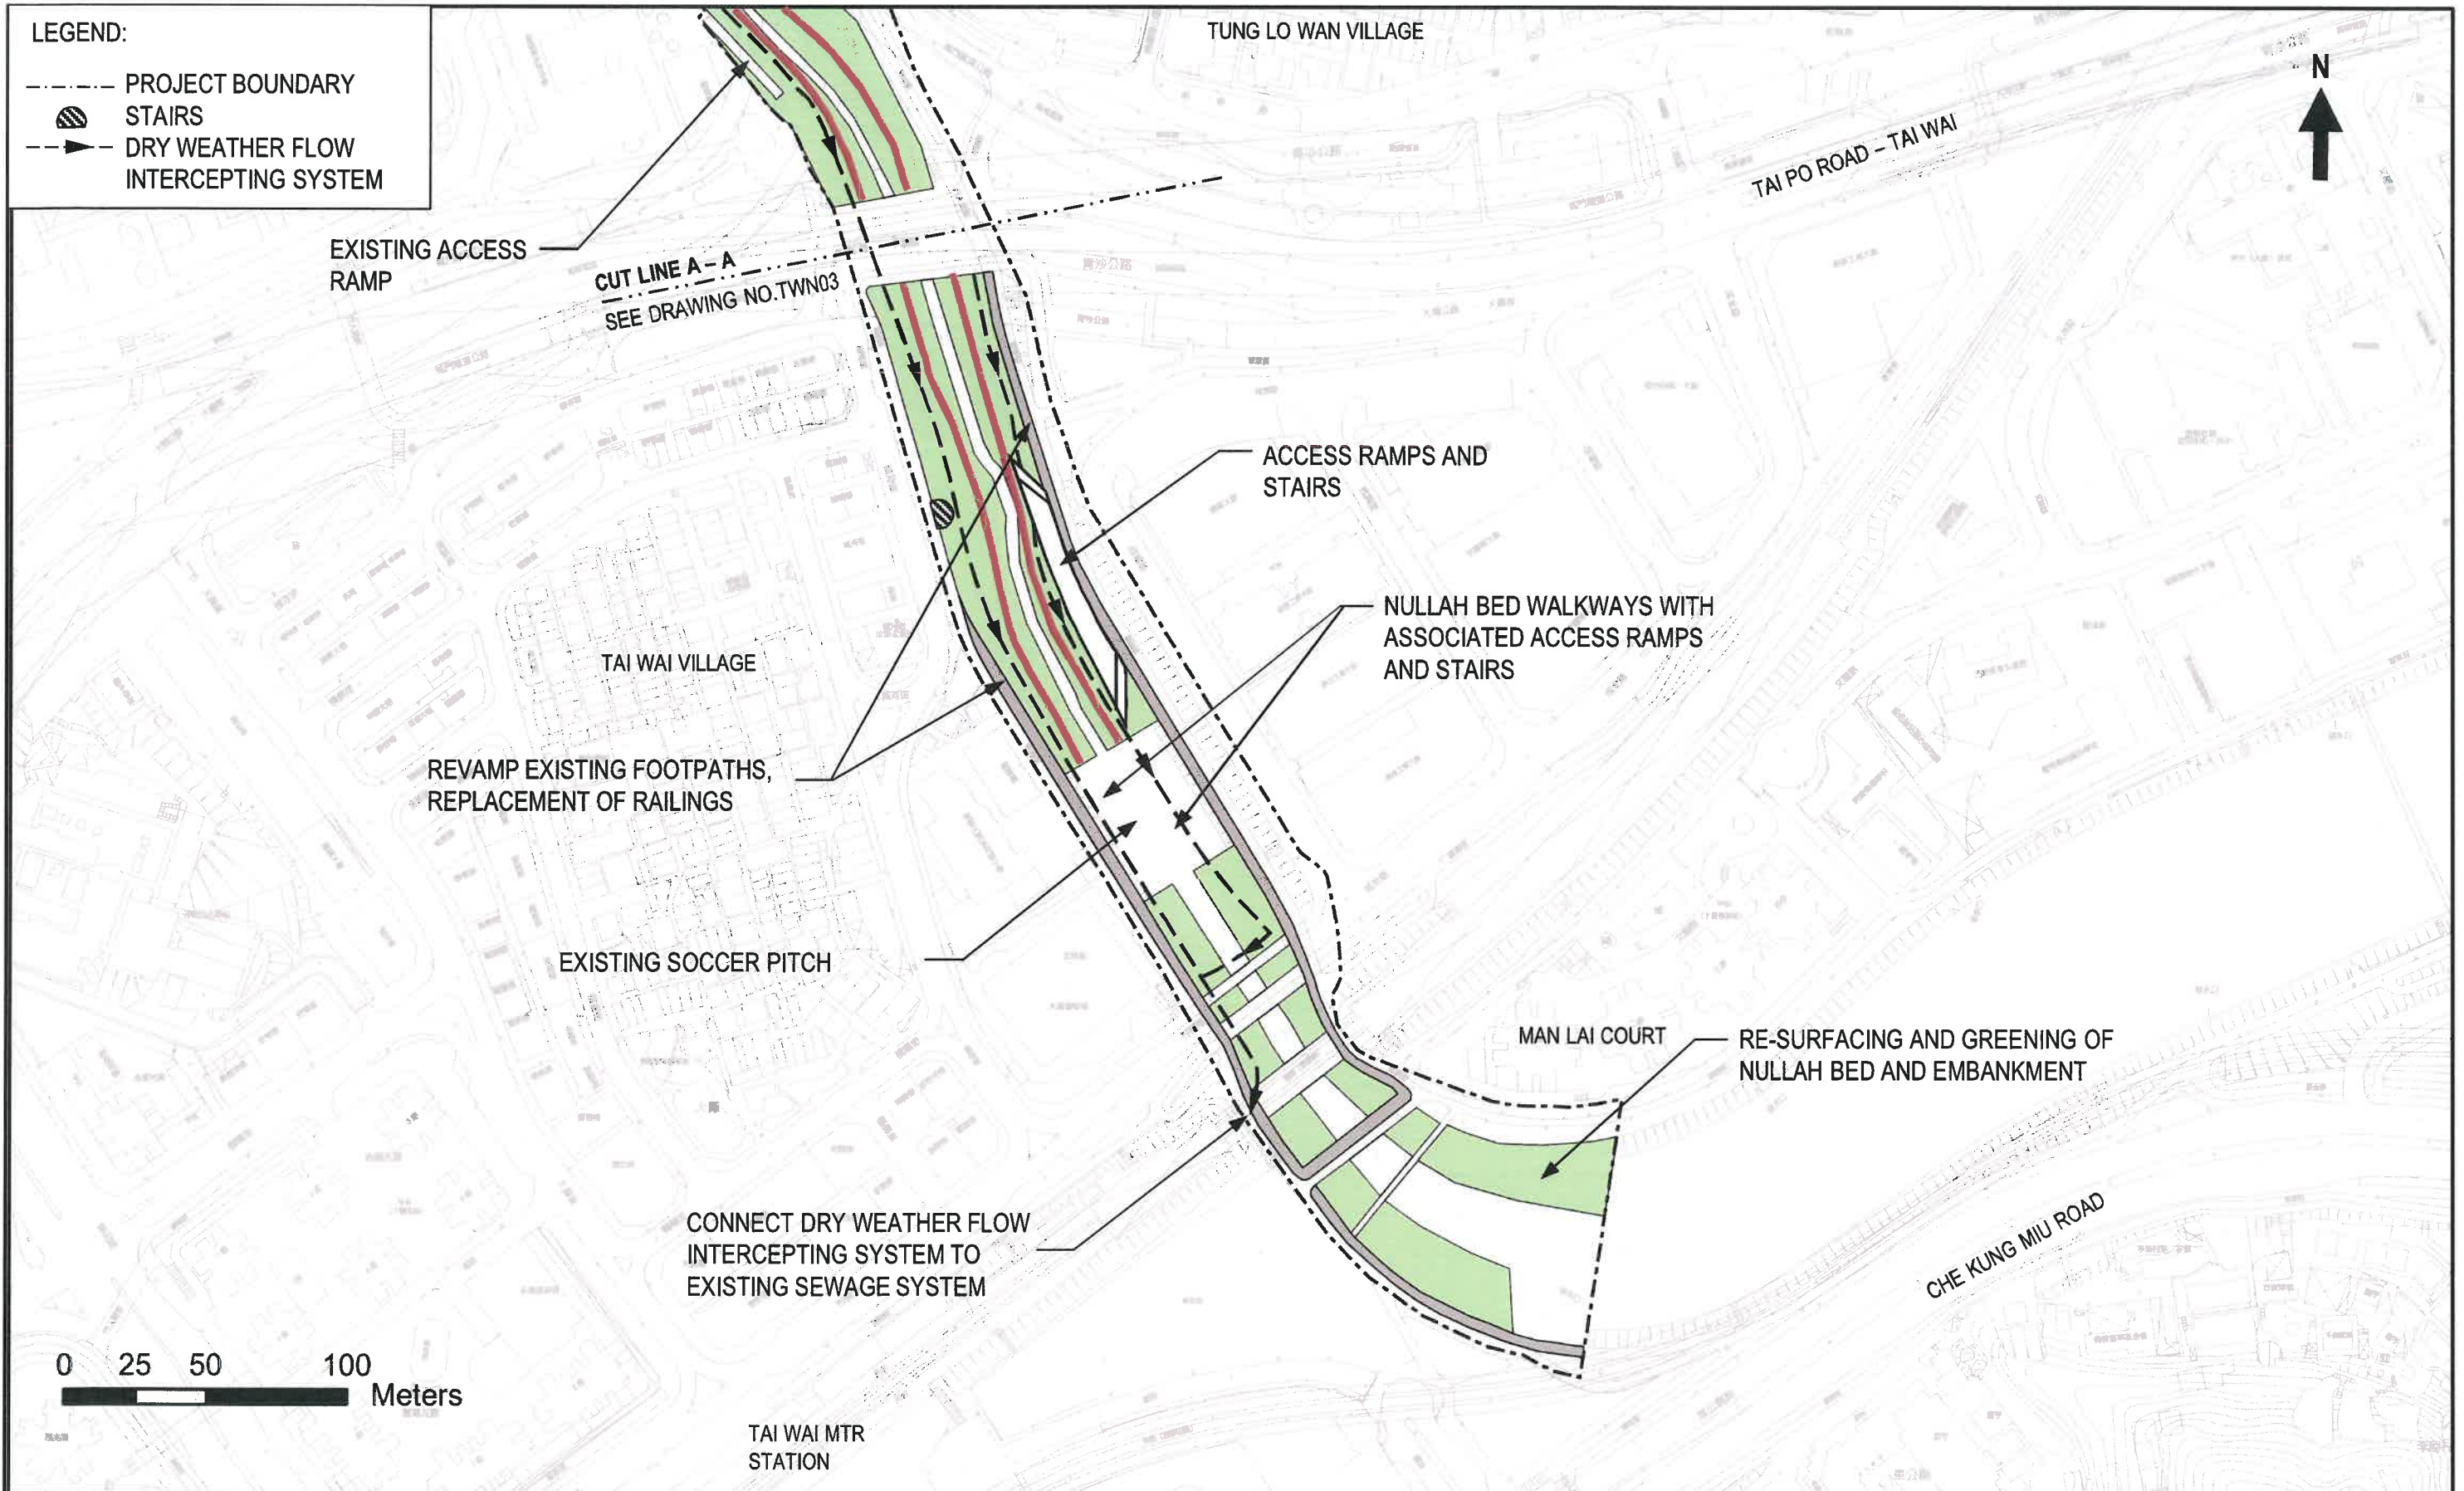

drawing title

REVITALISATION OF TAI WAI NULLAH (PLAN 1)

drawing no.

TWN02

scale

A4=1:3000

date

March 2019

office


DRAINAGE PROJECTS DIVISION



DRAINAGE SERVICES
DEPARTMENT
HONG KONG


LEGEND:

- PROJECT BOUNDARY
- ▨ STAIRS
- ▶ DRY WEATHER FLOW INTERCEPTING SYSTEM

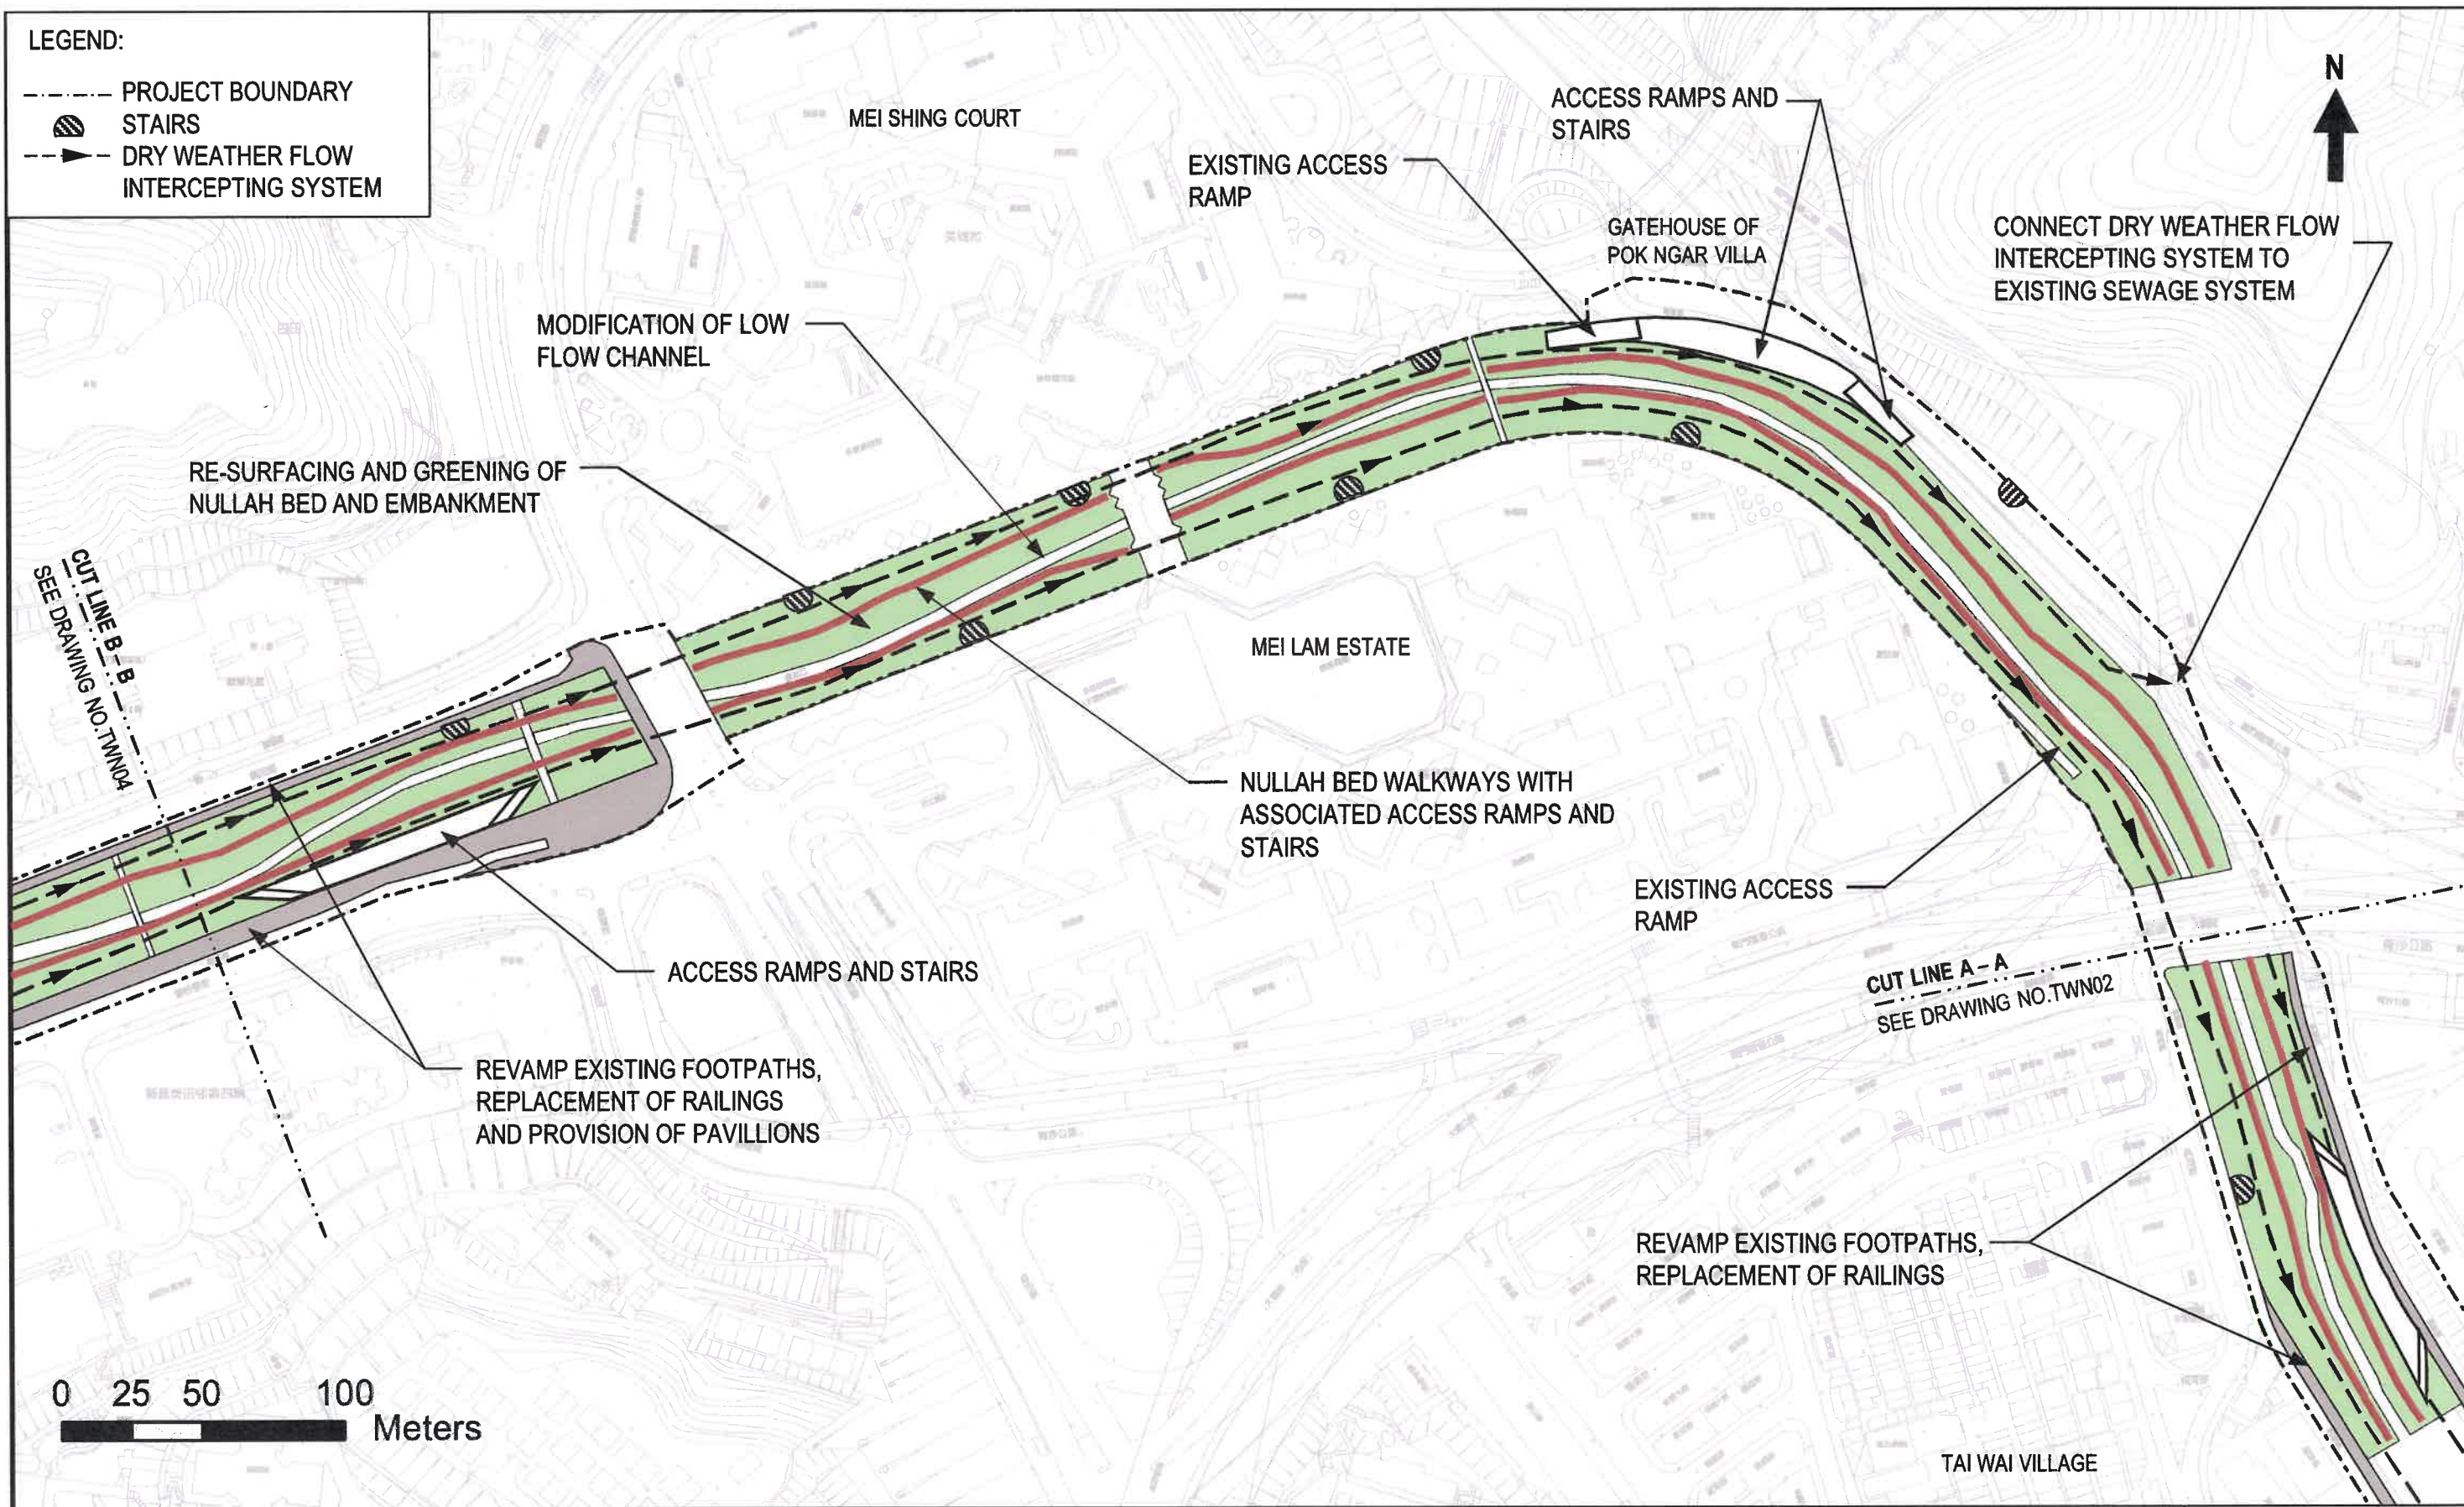

drawing title	drawing no. TWN03	scale A4=1:3000	date March 2019
REVITALISATION OF TAI WAI NULLAH (PLAN 2)	office DRAINAGE PROJECTS DIVISION		DRAINAGE SERVICES DEPARTMENT HONG KONG

- LEGEND:**
- PROJECT BOUNDARY
 - ▨ STAIRS
 - ▶ DRY WEATHER FLOW INTERCEPTING SYSTEM

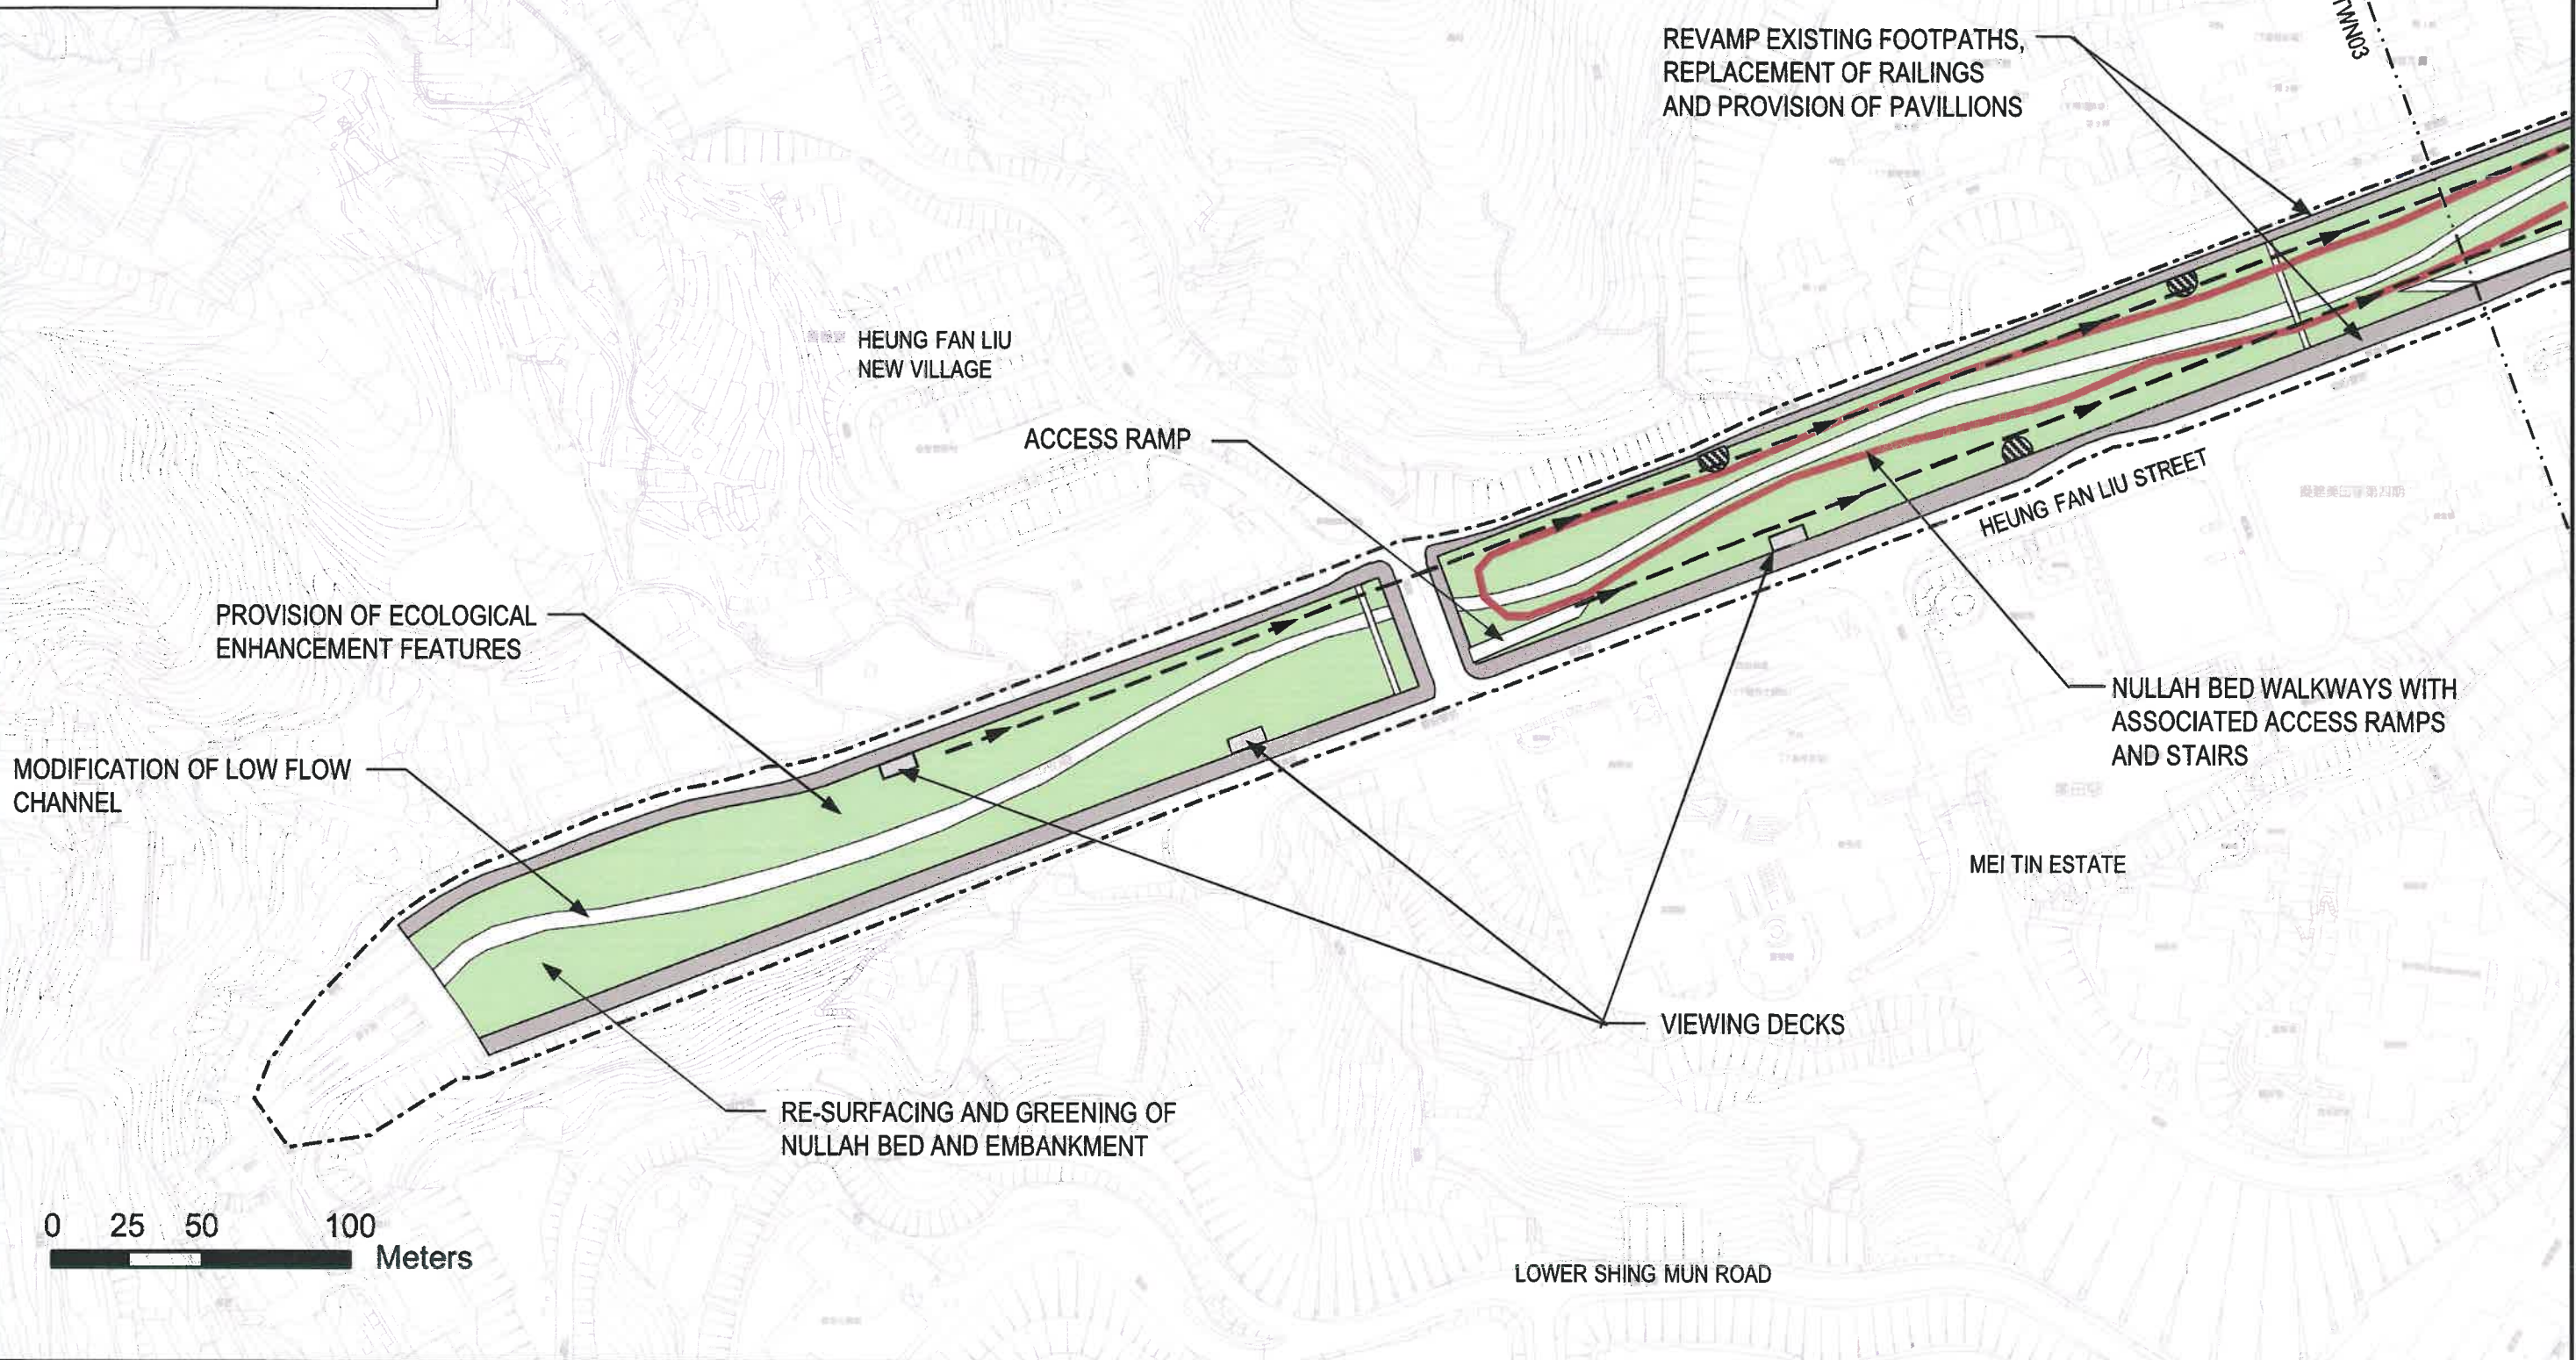

<p>drawing title</p> <h2 style="text-align: center; margin-top: 20px;">REVITALISATION OF TAI WAI NULLAH (PLAN 3)</h2>	<p>drawing no.</p> <p style="text-align: center;">TWN04</p>	<p>scale</p> <p style="text-align: center;">A4=1:3000</p>	<p>date</p> <p style="text-align: center;">March 2019</p>
<p>office</p> <p style="text-align: center;">DRAINAGE PROJECTS DIVISION</p>		<p>DRAINAGE SERVICES DEPARTMENT HONG KONG</p>	

本署檔案 EP 540/P5/1
OUR REF : EP 540/P5/1
來函檔案 AYFW:etly:60631587/02-0034
YOUR REF :
電話 (202008315W)
TEL NO :
圖文傳真 2158 5821
FAX NO :
網址 2650 6033
HOMEPAGE : <http://www.epd.gov.hk/>

Environmental Protection Department
Environmental Compliance Division
Regional Office (North)
10/F., Sha Tin Government Offices,
No. 1, Sheung Wo Che Road,
Sha Tin, N.T. Hong Kong.



環境保護署
環保法規管理科
區域辦事處(北)
香港新界沙田
上禾輦路1號
沙田政府合署10樓

18 September 2020

AECOM
12/F, Grand Central Plaza, Tower 2,
138 Shatin Rural Committee Road,
Shatin, Hong Kong
(Attn: Mr. Alex WU)

Dear Mr. Wu,

**Agreement No. CE 54/2019 (DS)
Revitalisation of Tai Wai Nullah and Fo Tan Nullah - Investigation**

Request for Information of Chemical Waste Producer and Chemical Spillage Accident

I refer to your letter dated 29 July 2020 on the captioned.

Please be informed that this Regional Office has no record of spillage or leakage of chemicals within the project sites for the past 5 years. You may wish to check with other relevant parties or departments for such information as appropriate.

As registered chemical waste producers within the Project sites are concerned, a register of chemical waste producers is available for inspection in the Territorial Control Office of this department. If you would like to inspect, please contact Mr. Leung Chi-keung, Dennis at 2835 1017 for making appointment to view the records.

While we have made a reasonable effort to ensure the completeness and accuracy of the information provided, you should comprehend that the information is provided as is and the EPD is not responsible or liable for any claim, loss or damage resulting from the use of this information.

Should you have any query on the matter, please contact me at 2158 5821.

Yours sincerely,


(Bryan KWOK)

for Director of Environmental Protection

c.c. TCO/EPD (Attn: Mr. Dennis LEUNG Fax: 2305 0453)
DSD/DP (Attn: Ms. YUEN Pui-shan, Priscilla Fax: 2827 8700)

Au, Kin

From: tkkwok@epd.gov.hk
Sent: Wednesday, September 14, 2022 3:32 PM
To: Au, Kin
Cc: tkkwok@epd.gov.hk
Subject: [EXTERNAL] Re: CE 54/2019 (DS) Revitalisation of Tai Wai Nullah and Fo Tan Nullah - Investigation - Request for Updated Info on spillage or leakage of chemicals & CWP (Tai Wai)

Follow Up Flag: Follow up
Flag Status: Flagged

This Message Is From an External Sender

This message came from outside your organization. Do not click links or open attachments unless you recognize the sender and know the content is safe.

[Report Suspicious](#)

Dear Mr. AU,

Re. your email below.

Please be informed that this Regional Office has not received the complaint about the spillage or leakage of chemicals within the project sites for the past 5 years. You may wish to check with other relevant parties or departments for such information as appropriate.

As registered chemical waste producers within the Project sites are concerned, a register of chemical waste producers is available for inspection in the Territorial Control Office of this department. If you would like to inspect, please contact Mr. TSANG Ching-kau at 2835 1017 for making appointment to view the records.

While we have made a reasonable effort to ensure the completeness and accuracy of the information provided, you should comprehend that the information is provided as is and the EPD is not responsible or liable for any claim, loss or damage resulting from the use of this information.

Should you have any query on the matter, please contact me at 2158 5821.

Regards,
Bryan KWOK
AE[RN]43, EPD
Tel: 2158 5821

Au, Kin

From: Au, Kin
Sent: Wednesday, September 14, 2022 11:12 AM
To: 'tkkwok@epd.gov.hk'
Cc: Ng, Lok Yi Chloe; Tso, Shiu Heng Lawrence; Lam, Avery
Subject: CE 54/2019 (DS) Revitalisation of Tai Wai Nullah and Fo Tan Nullah - Investigation - Request for Updated Info on spillage or leakage of chemicals & CWP (Tai Wai)
Attachments: Previous Correspondence_EPD.pdf; ref_layout comparison.pdf

Dear Mr. Kwok,

I refer to our letter ref.: AYFW:etly:60631587/02-0034 (2020008315W) dated 29 July 2020 and your reply with ref.: EP 540/P5/1 dated 18 September 2020, regarding our captioned information request.

We would like to request for the following information regarding the updated project boundary of as indicated in **ref_layout comparison** attached:

1. Records of spillage or leakage of chemicals within the updated project boundary; and
2. Any records of registered chemical waste producers within the updated project boundary.

Attached the letter for your reference. Due to tight study programme, grateful if you could help to follow up and provide us the information by 21 September 2022.

Please feel free to contact our Mr. Kin Au at 3922 9507 should you have any queries.

Thank you very much for your kind assistance.

Regards,

Kin Au

Graduate Environmental Consultant, Environment, Hong Kong
D +852 3922 9507
kin.au@aecom.com


AECOM

aecom.com

Delivering a better world

[LinkedIn](#) | [Twitter](#) | [Facebook](#) | [Instagram](#)

ISO A1 594mm x 841mm
 Approved:
 Checked:
 Designer:
 Project Management Initials:
 Plot File by: Yiling.CJ 2021/7/6
 PATH: P:\PROJECTS\60631587\DRAWING\REPORT\EA_TWN\EA_TWN_701.DGN

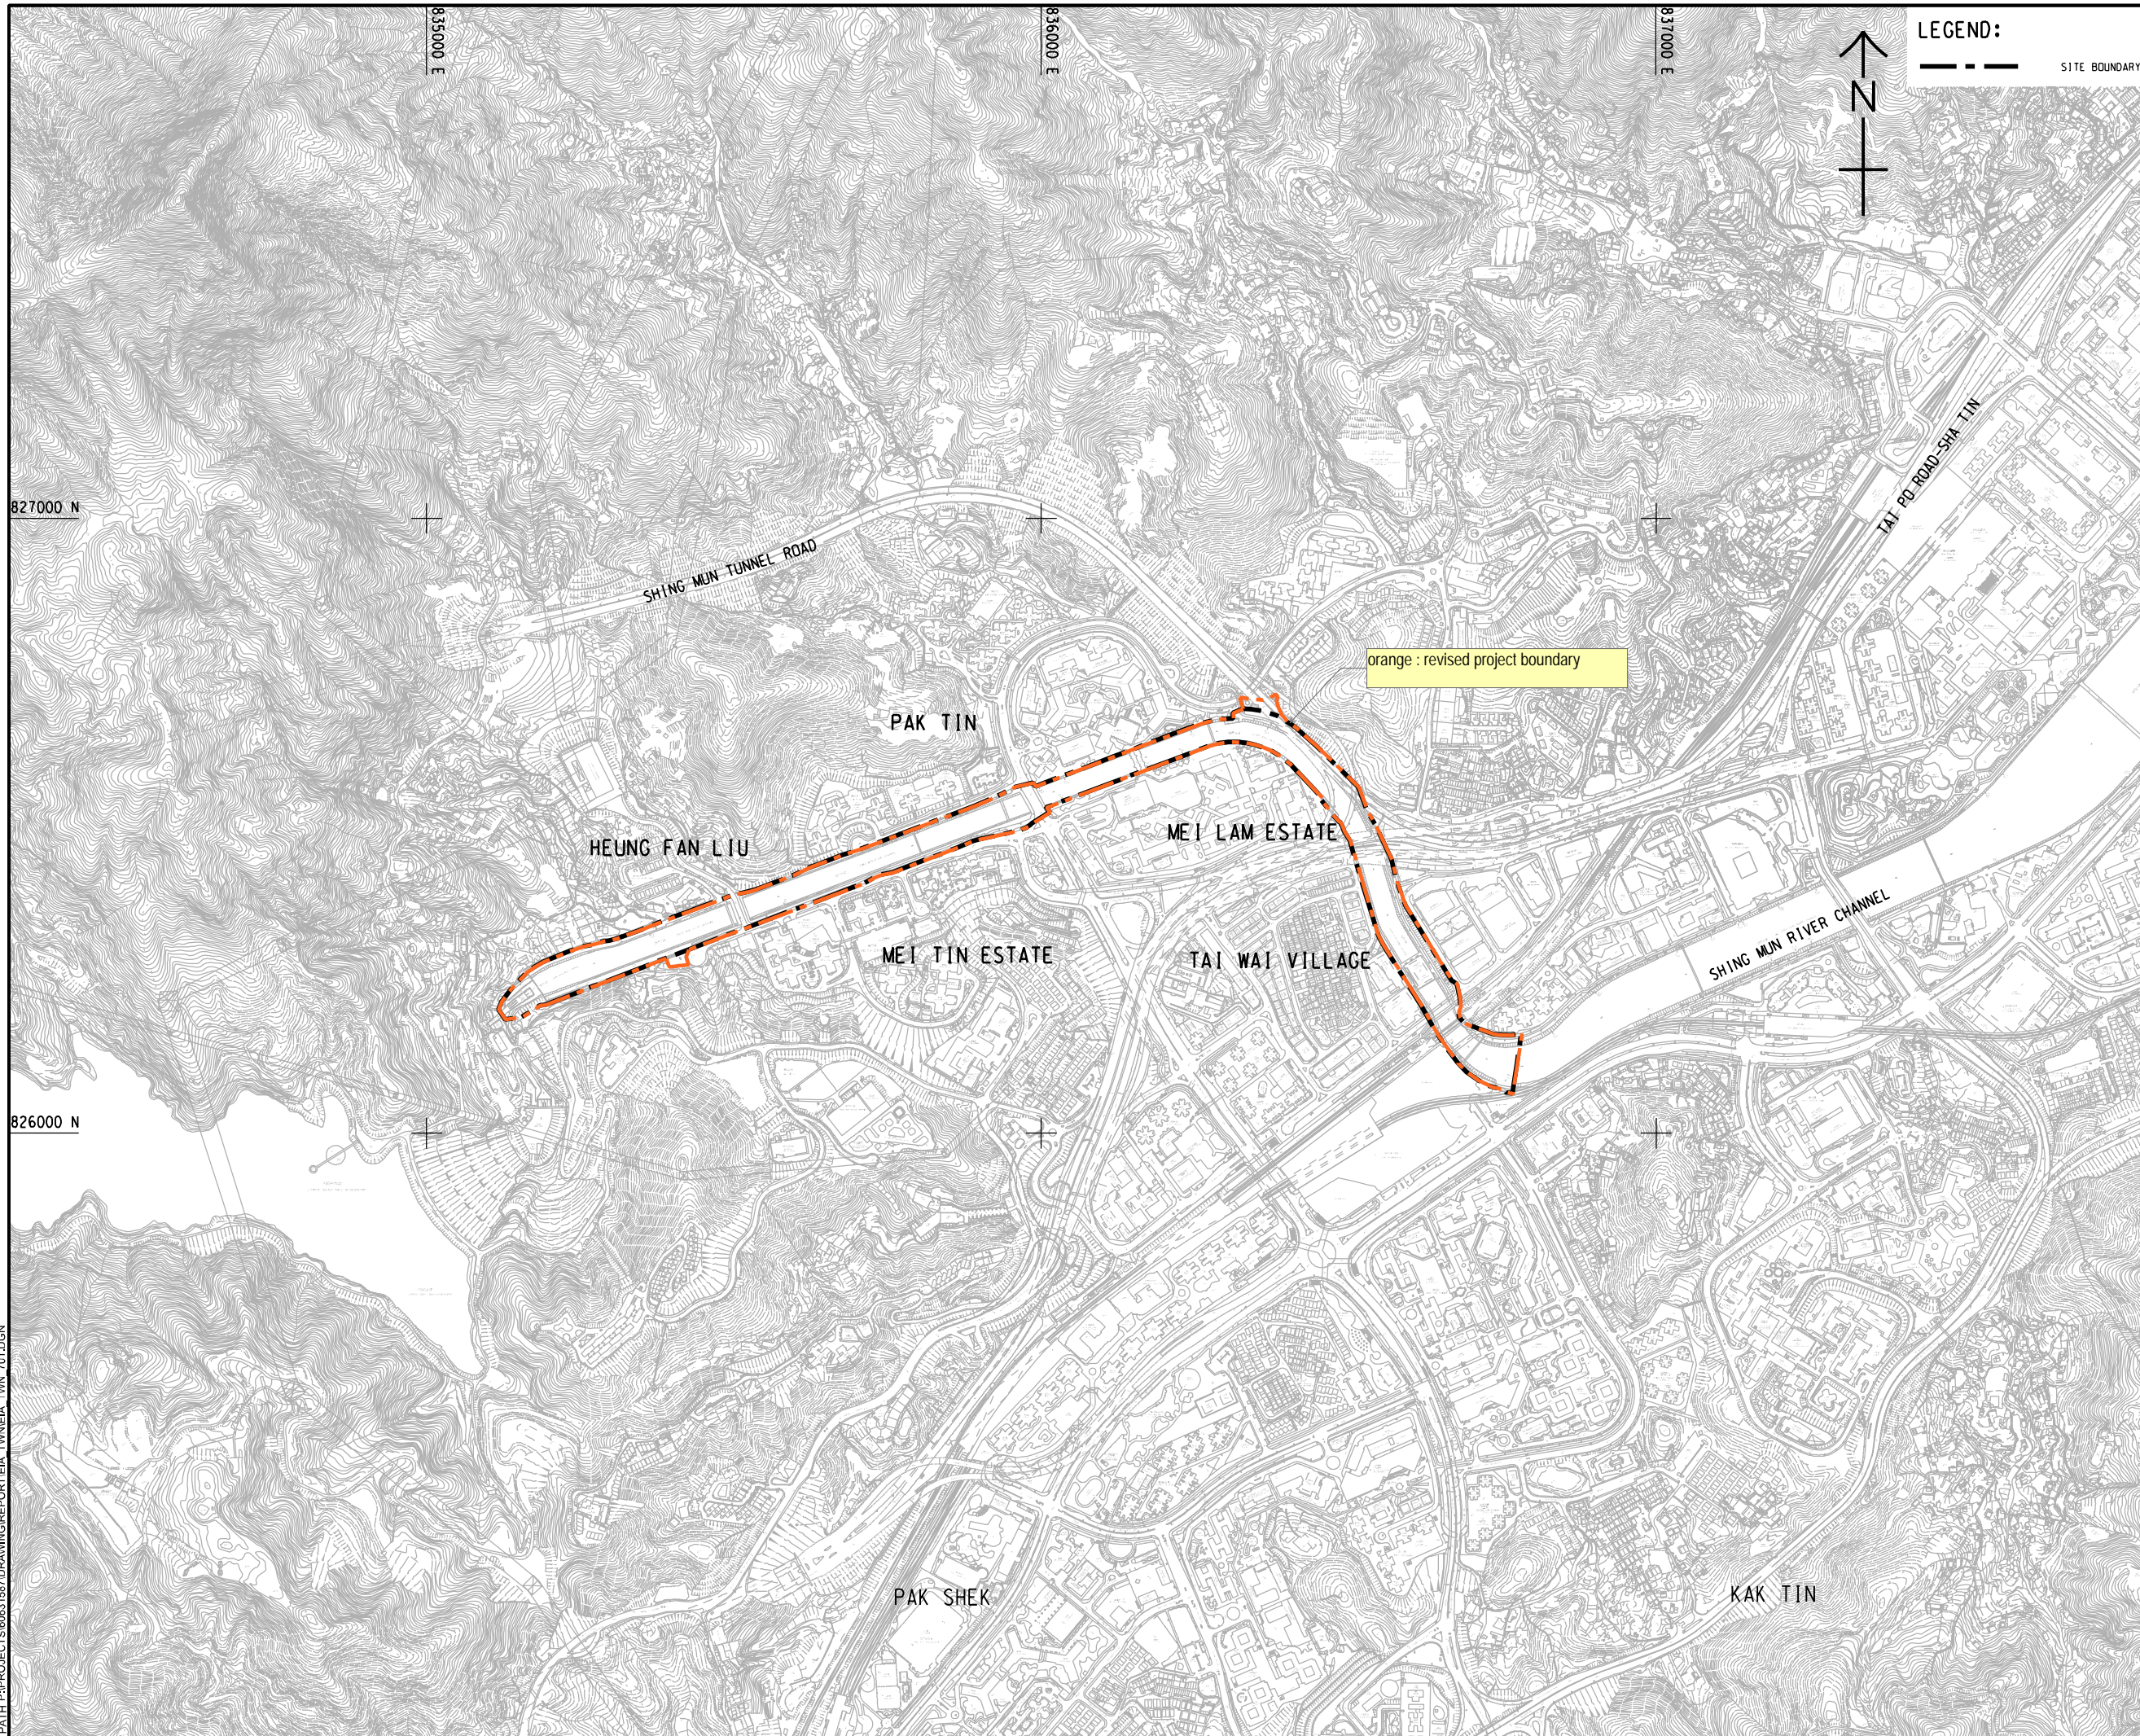

LEGEND:
 --- SITE BOUNDARY

orange : revised project boundary



PROJECT
 項目
 REVITALISATION OF TAI WAI NULLAH AND FO TAN NULLAH - INVESTIGATION

CLIENT
 委託
 渠務署
 Drainage Services Department

CONSULTANT
 顧問
 AECOM Asia Company Ltd.
 www.aecom.com

SUB-CONSULTANTS
 分包工程師

ISSUE/REVISION
 版本

I/R	DATE	DESCRIPTION	CHK.
版本	日期	內容摘要	校核

STATUS
 狀態

SCALE
 比例尺
 A3 1 : 10000

DIMENSION UNIT
 尺寸單位
 METRES

KEY PLAN
 索引圖

PROJECT NO.
 項目編號
 60631587

AGREEMENT NO.
 協議編號
 CE 54/2019 (DS)

SHEET TITLE
 圖名
 PROJECT LOCATION PLAN

SHEET NUMBER
 圖號
 60631587/EIA/TWN/FIGURE 2.1

This drawing has been prepared for the use of AECOM's client. It may not be used, modified, reproduced or relied upon by third parties, except as agreed by AECOM or as required by law. AECOM accepts no responsibility, and makes no warranty, whatsoever, to any party, that uses or relies on this drawing without AECOM's express written consent. Do not scale this document. All measurements must be obtained from the paper dimensions.

Our Ref.: AYFW:etly:60631587/02-0035 (2020008316W)

29 July 2020

By Fax (2367 3631) and Post

Fire Services Department
Fire Services Headquarters Command
Planning Group
9/F Fire Services Headquarters Building
1 Hong Chong Road, Tsim Sha Tsui East,
Kowloon

Attn.: Mr. Li Wai Cheong

Dear Sir,

**Agreement No. CE 54/2019 (DS)
Revitalisation of Tai Wai Nullah and Fo Tan Nullah – Investigation**

Request for Information about Dangerous Goods Store and Incidents Records

We are the Consultant commissioned by Drainage Projects Division of Drainage Services Department (DSD/DP) for the captioned Agreement. The memo ref. (00H6ZB) in DP 8/4187CD/CE5419 dated 22 April 2020 issued by DSD/DP is enclosed for your reference. The concerned sites are also indicated in the figures enclosed.

As a part of the land contamination assessment and following the *Practice Guide for Investigation and Remediation of Contaminated Land* issued by EPD, we have to collect historical information regarding the past and present activities of the concerned sites. In order to facilitate our assessment, we would like to request for the following information regarding the concerned sites:

- Records of current and past (as early as the records are available) registration of Dangerous Goods storage (with type of dangerous goods, storage method, quantity, licence no., date of issue and storage location) within the concerned sites;
- Any records of reported accidents of spillage/leakage of dangerous goods stored within the concerned sites; and
- Any records of fire incidents within the concerned sites.

Should you have any queries, please feel free to contact our Ms. Chloe Ng at 3922 9305 or email to Chloe.Ng@aecom.com.

Yours faithfully,
For and on behalf of
AECOM Asia Co. Ltd.




Alex Wu
Technical Director
Water, Hong Kong

Encl.

cc DSD/DP – Attn: Ms. YUEN Pui Shan, Priscilla (w/e, By Fax: 2827 8700)

By Fax

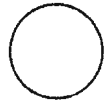

MEMO

From CE/DP, DSD
Ref. (00H6ZB) in DP 8/4187CD/CE5419
Tel. No. 2594 7596
Fax. No. 2827 8700
Date 22 April 2020

To Distribution
(Attn.: _____)
Your Ref. () in _____
Dated _____ Fax. No. _____
Total Pages _____ **2** + Encl

**Agreement No. CE 54/2019 (DS)
Revitalisation of Tai Wai Nullah and Fo Tan Nullah – Investigation**

Notification of Award of Consultancy

I am pleased to inform you that AECOM Asia Company Limited (AECOM) has been appointed by this Department to undertake the captioned consultancy Agreement, which commenced on 22 April 2020 for completion in 2022.

2. The scopes of the Projects comprise the following (the layout plans are enclosed for reference):-

Revitalisation of Tai Wai Nullah

- beautification of the existing nullah;
- provision of walkways along the nullah beds;
- provision of a dry weather flow intercepting (DWFI) system;
- provision of ecological enhancement features;
- construction of viewing decks and revamp of existing bridges;
- revamp/provision of footpaths, railings, pavilions and amenity areas; and
- associated works including landscaping, utility works, etc.

Revitalisation of Fo Tan Nullah

- beautification of the existing nullah;
- improvement/modification of drainage channel connecting to Kwei Tei Street;
- provision of a DWFI system;
- provision of ecological enhancement features;
- construction of viewing decks and revamp of existing footbridges/bridge;
- revamp/provision of footpaths, railings, amenity areas and pavilions;
- improvement/modification of existing planters; and
- associated works including landscaping, utility works, etc.

3. During the period of the above Agreement, AECOM may approach your office to request for information in relation to the Agreement. I should be grateful if you would offer your kind assistance to them such that the Agreement could be carried out successfully. Should you have any enquiry, please feel free to contact the undersigned at 2594 7596 or Mr. Terry WONG at 2594 7351. Thank you for your kind assistance.

(YUEN Pui-shan, Priscilla)
for Chief Engineer/Drainage Projects
Drainage Services Department

Encl

Distribution

	<u>Attention</u>	<u>Fax No.</u>
AFCD	Dr. KWOK Pik Wan, Winnie	2377 4427
NDO, CEDD	Ms. FUNG Man Ki, Cannifer	3743 0260
GEO, CEDD	Mr. KWOK Yin, Jack	2714 0245
Port Works, CEDD	Mr. WONG Chi Yung	2714 2054
MAG, EPD	Ms. LAU Yee Ching, Eva	2591 0558
RN, EPD	Mr. NG Raymond Tjeng	2650 6033
SIG, EPD	Mr. LIU Wai Leung, Ricky	2519 0572
DEHO (ST), FEHD	Mr. PAK Chun Shing	2634 0442
DO (ST), HAD	Mr. WONG Tin Pui, Simon	2695 4305
HKO	Mr. LEE Sai Ming	2375 7555
Development and Construction Division, HD	Mr. CHU Wing Hei, Alvin	2761 7620
NTE D&M, HyD	Mr. YEUNG Man Leung	2714 5228
DLO (ST), LandsD	Ms. CHAN Sin Man	2602 4093
AMO, DEVB	Ms. SIU Lai Kuen, Susanna	2721 6216
Planning (ST), LCSD	Miss WOO Suk Kam, Julia	2695 3886
PSD, MD	Mr. SUN You Jin	2581 1765
DPO (ST, TP & ND), PlanD	Ms. CHU Ha Fan, Jessica	2691 2806
NT, TD	Mr. LO Hoi Wing, Jeff	2381 3799
NTE (ST), WSD	Mr. LEUNG Chin Hung	2354 5737

Internal (w/o)


TS1, DSD
SE/HQ, DSD
CE/LD, DSD
CE/HK&I, DSD
CE/MS, DSD
CE/SP, DSD
CE/PM, DSD
CE/CM, DSD
CE/ST1, DSD
CE/ST2, DSD
CE/E&MP, DSD

c.c. (w/e)


AECOM

Mr. Robert CHAN

3922 9797

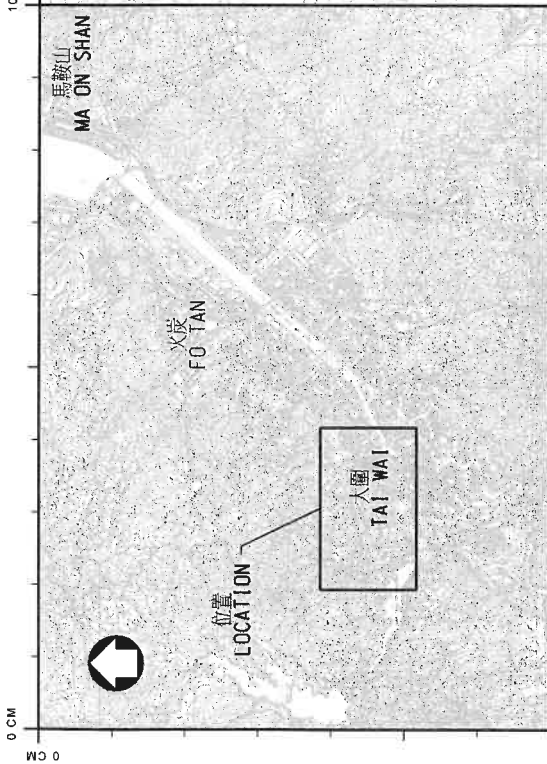


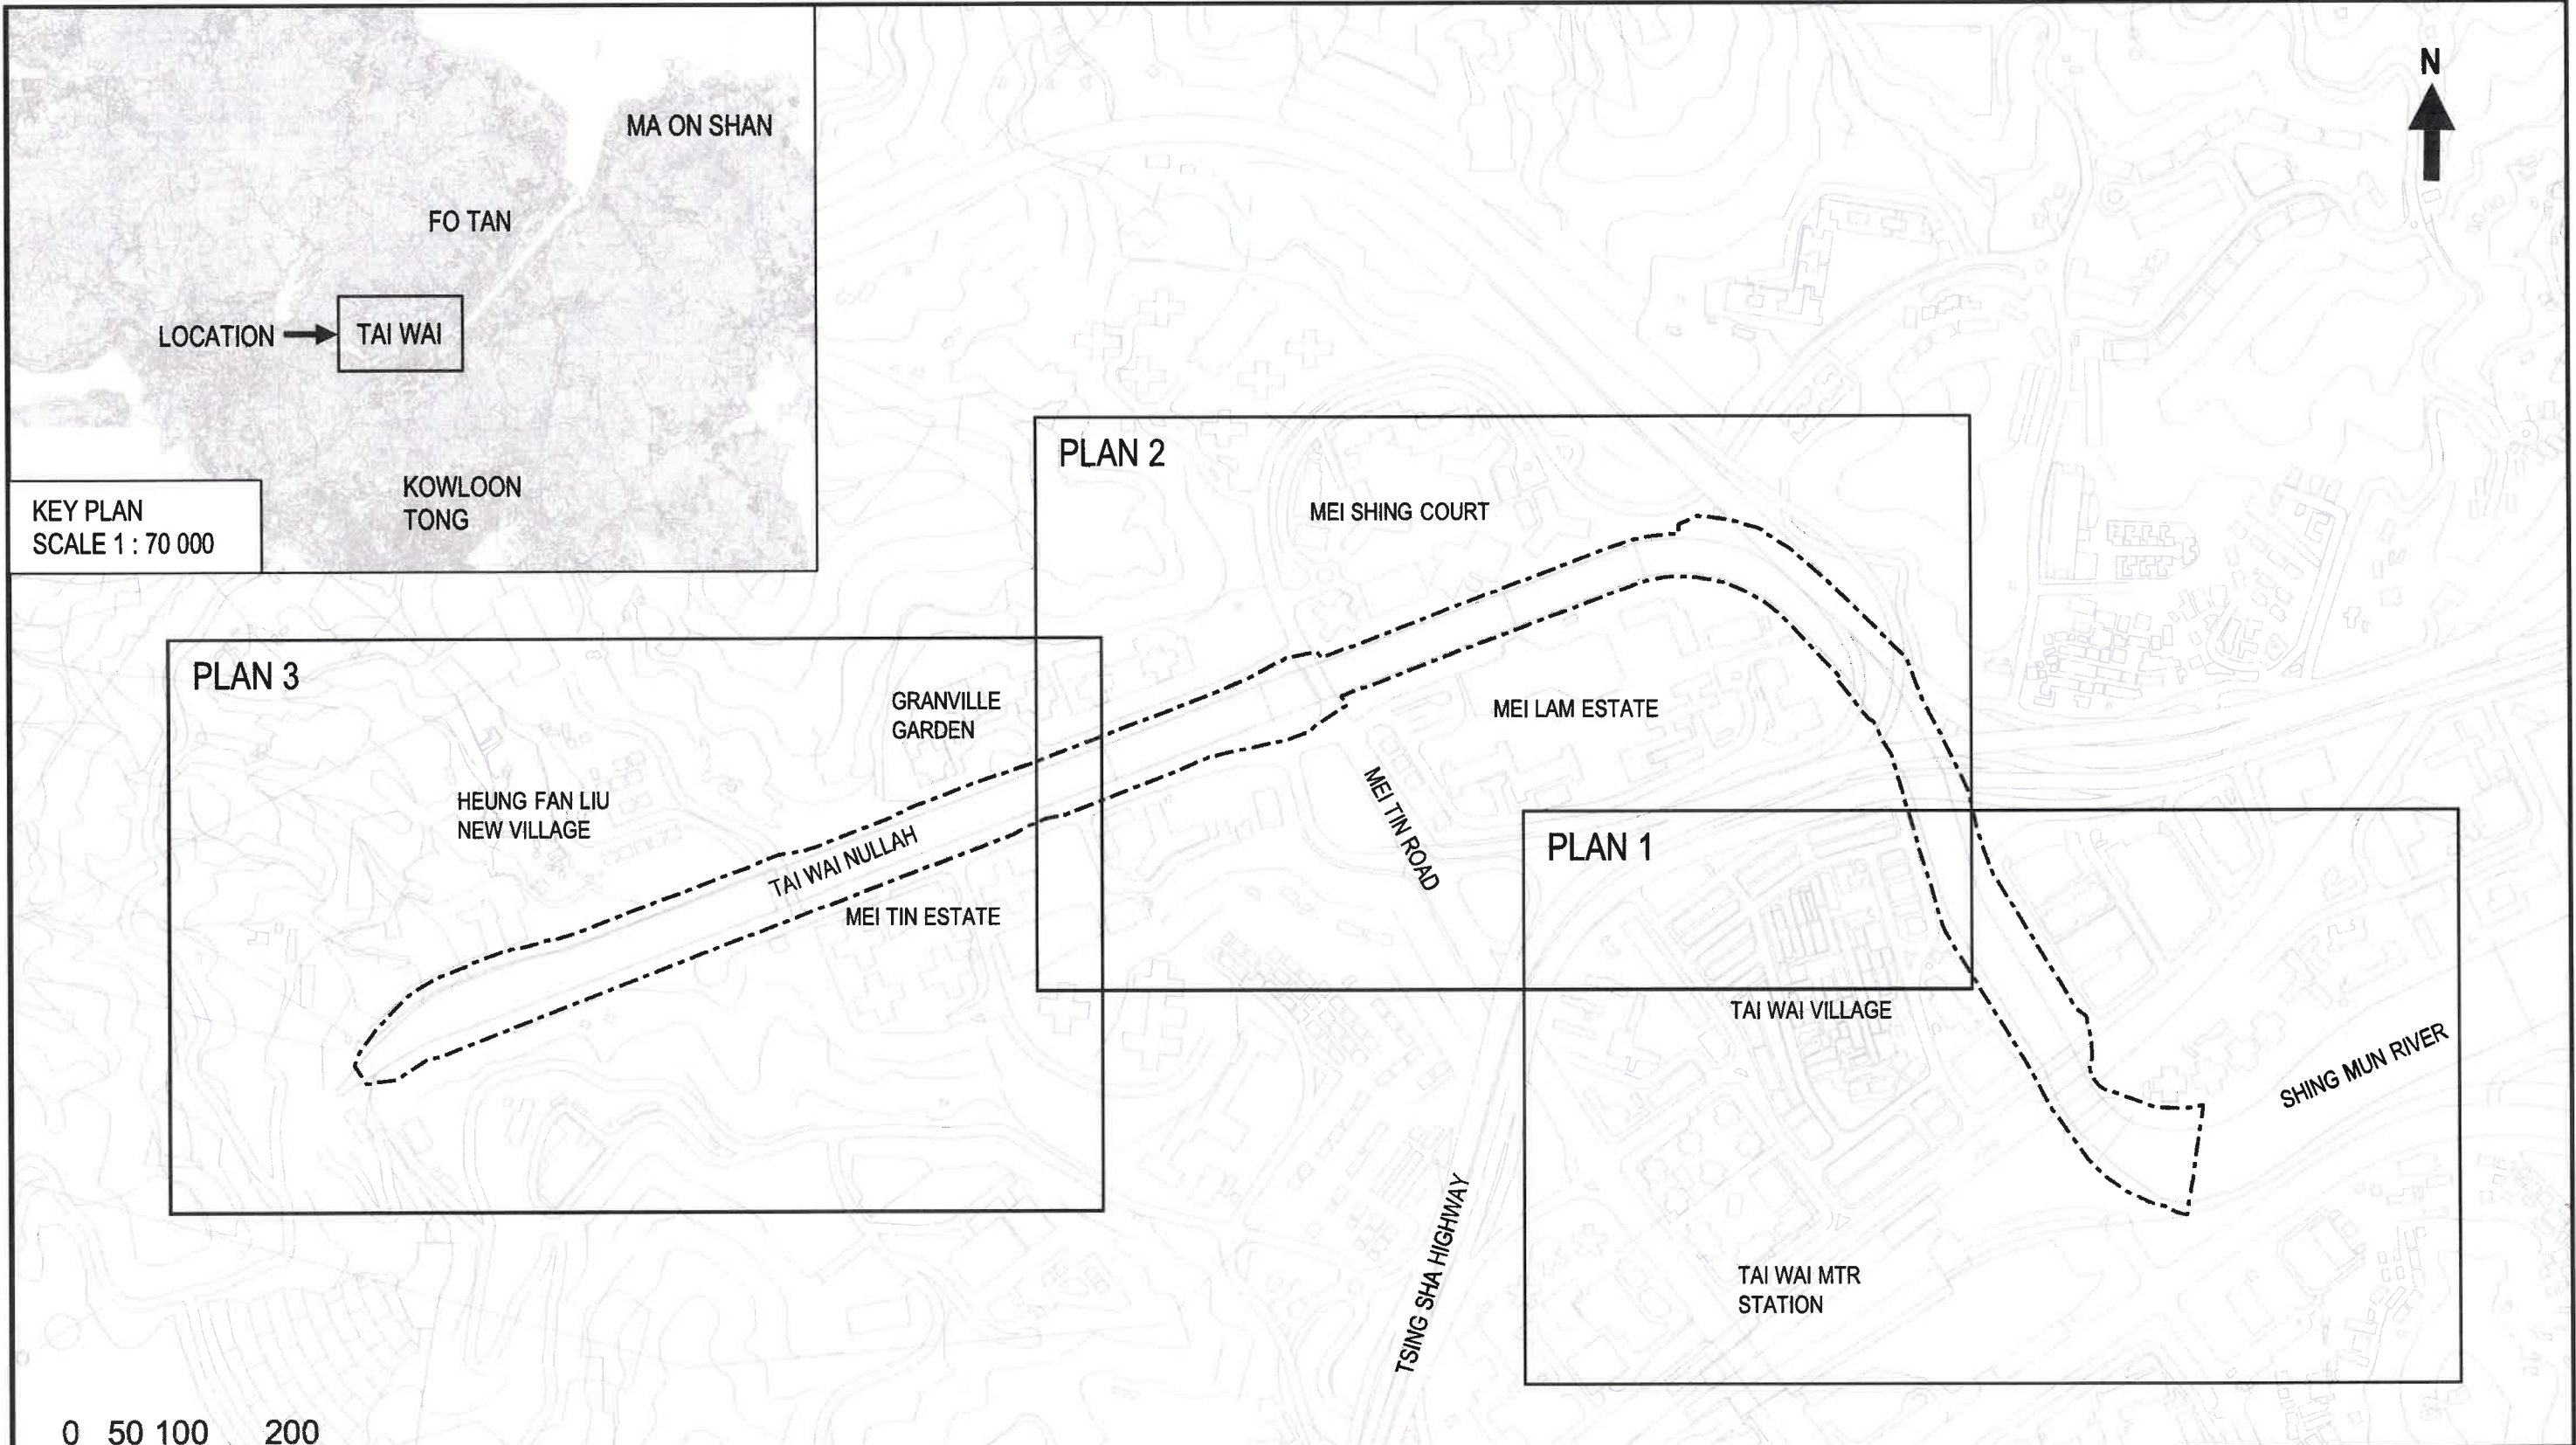
位置圖
KEY PLAN
比例: 1 : 10 000
SCALE : 1 : 10 000

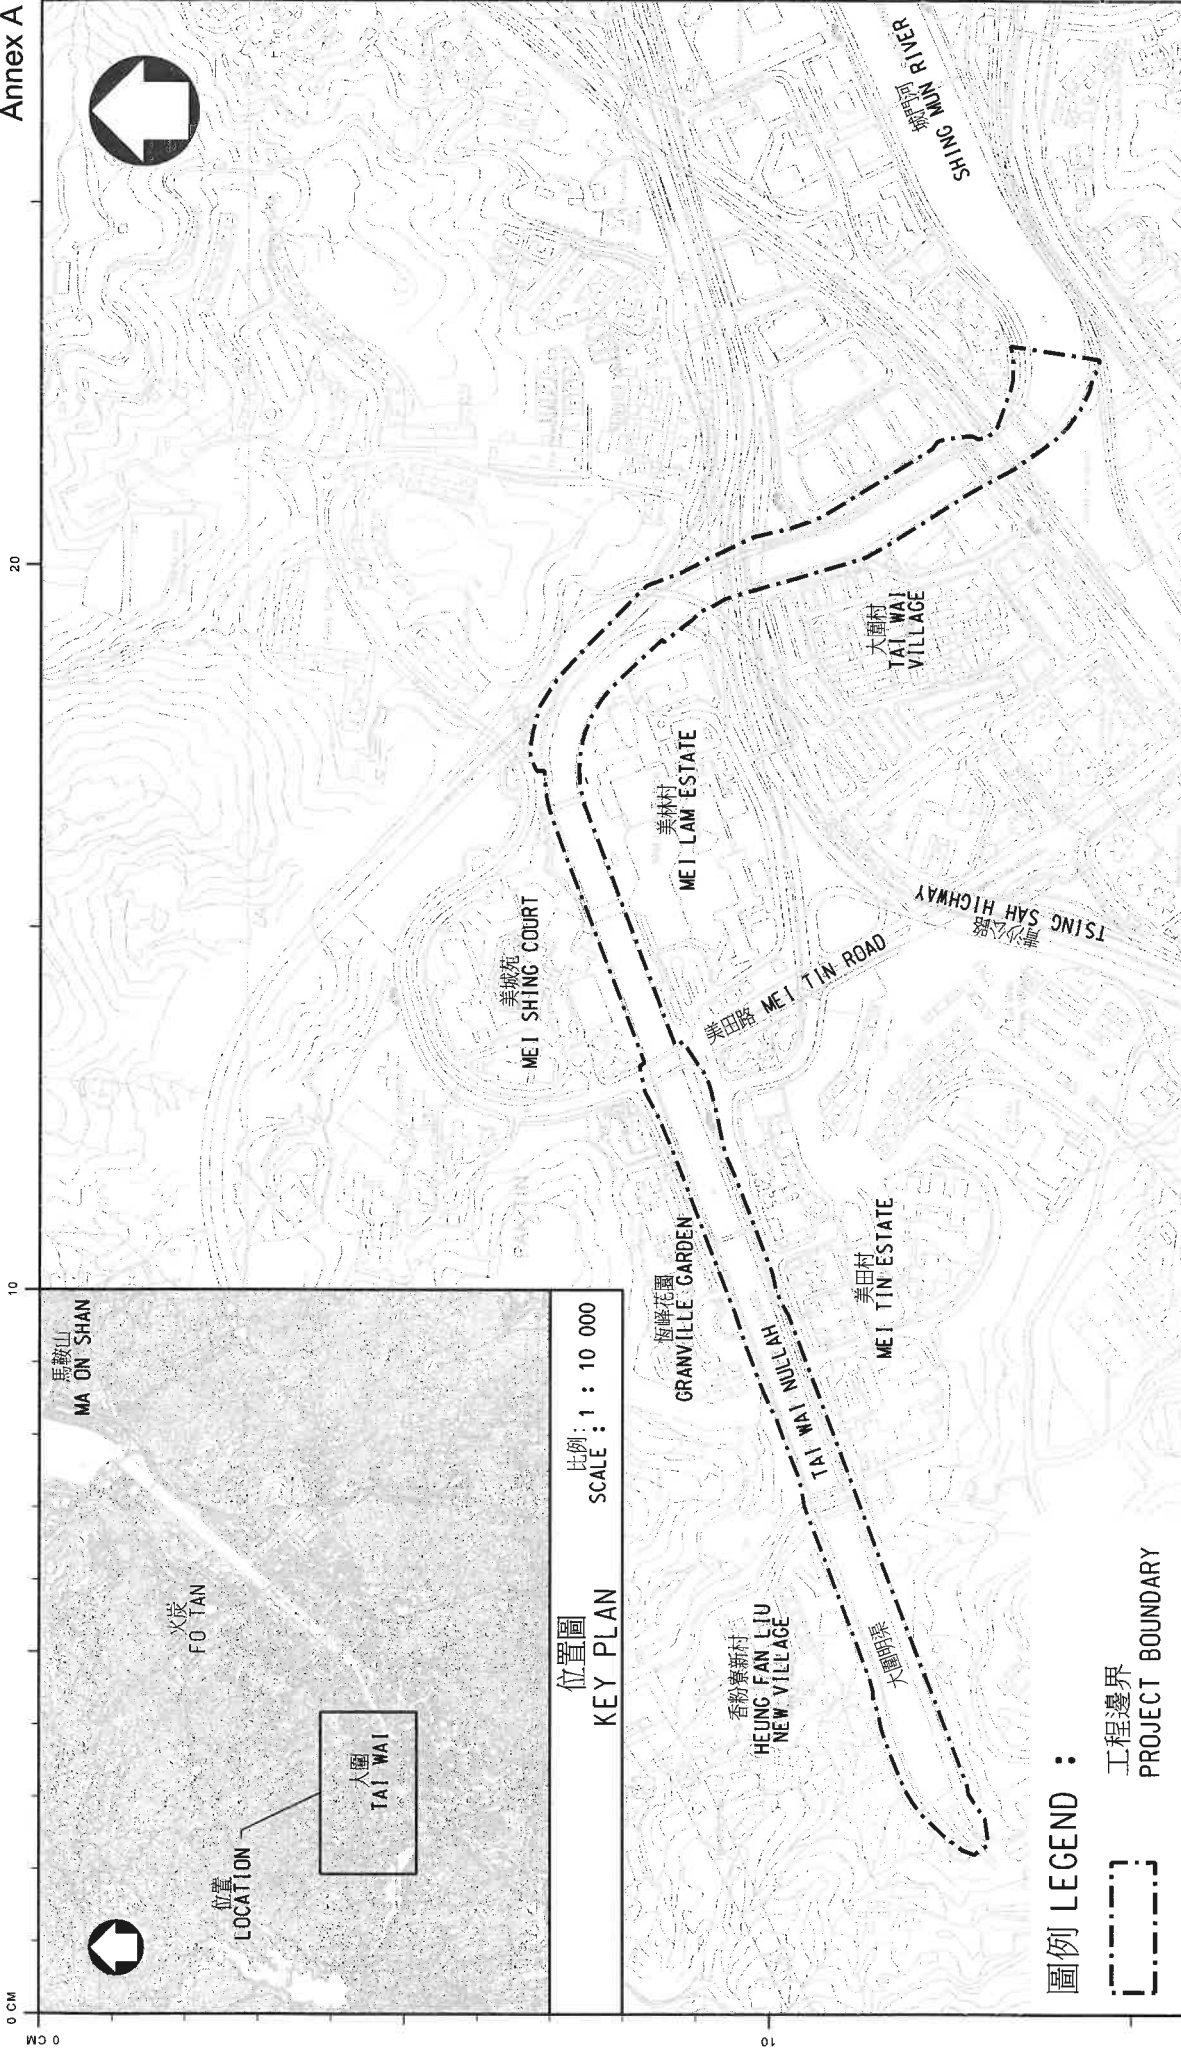

圖例 LEGEND :

工程邊界 PROJECT BOUNDARY

圖則名稱 drawing title	圖則編號 drawing no.	比例 scale	日期 date
大圍渠活化方案(總平面圖) REVITALISATION OF TAI WAI NULLAH (GENERAL LAYOUT)	TWN01	A4 = 1 : 8000	2019年7月 JULY 2019
部門 office		香港特別行政區政府渠務署 DRAINAGE SERVICES DEPARTMENT GOVERNMENT OF THE HONG KONG SPECIAL ADMINISTRATIVE REGION	
排水工程 部 DRAINAGE PROJECTS DIVISION			



0 50 100 200
Meters

LOWER
SHING MUN
RESERVOIR

LEGEND:
----- PROJECT BOUNDARY

drawing title

REVITALISATION OF TAI WAI NULLAH (GENERAL LAYOUT)

drawing no.

TWN01

scale

A4=1:8000

date


March 2019

office

DRAINAGE PROJECTS DIVISION



DRAINAGE SERVICES
DEPARTMENT
HONG KONG

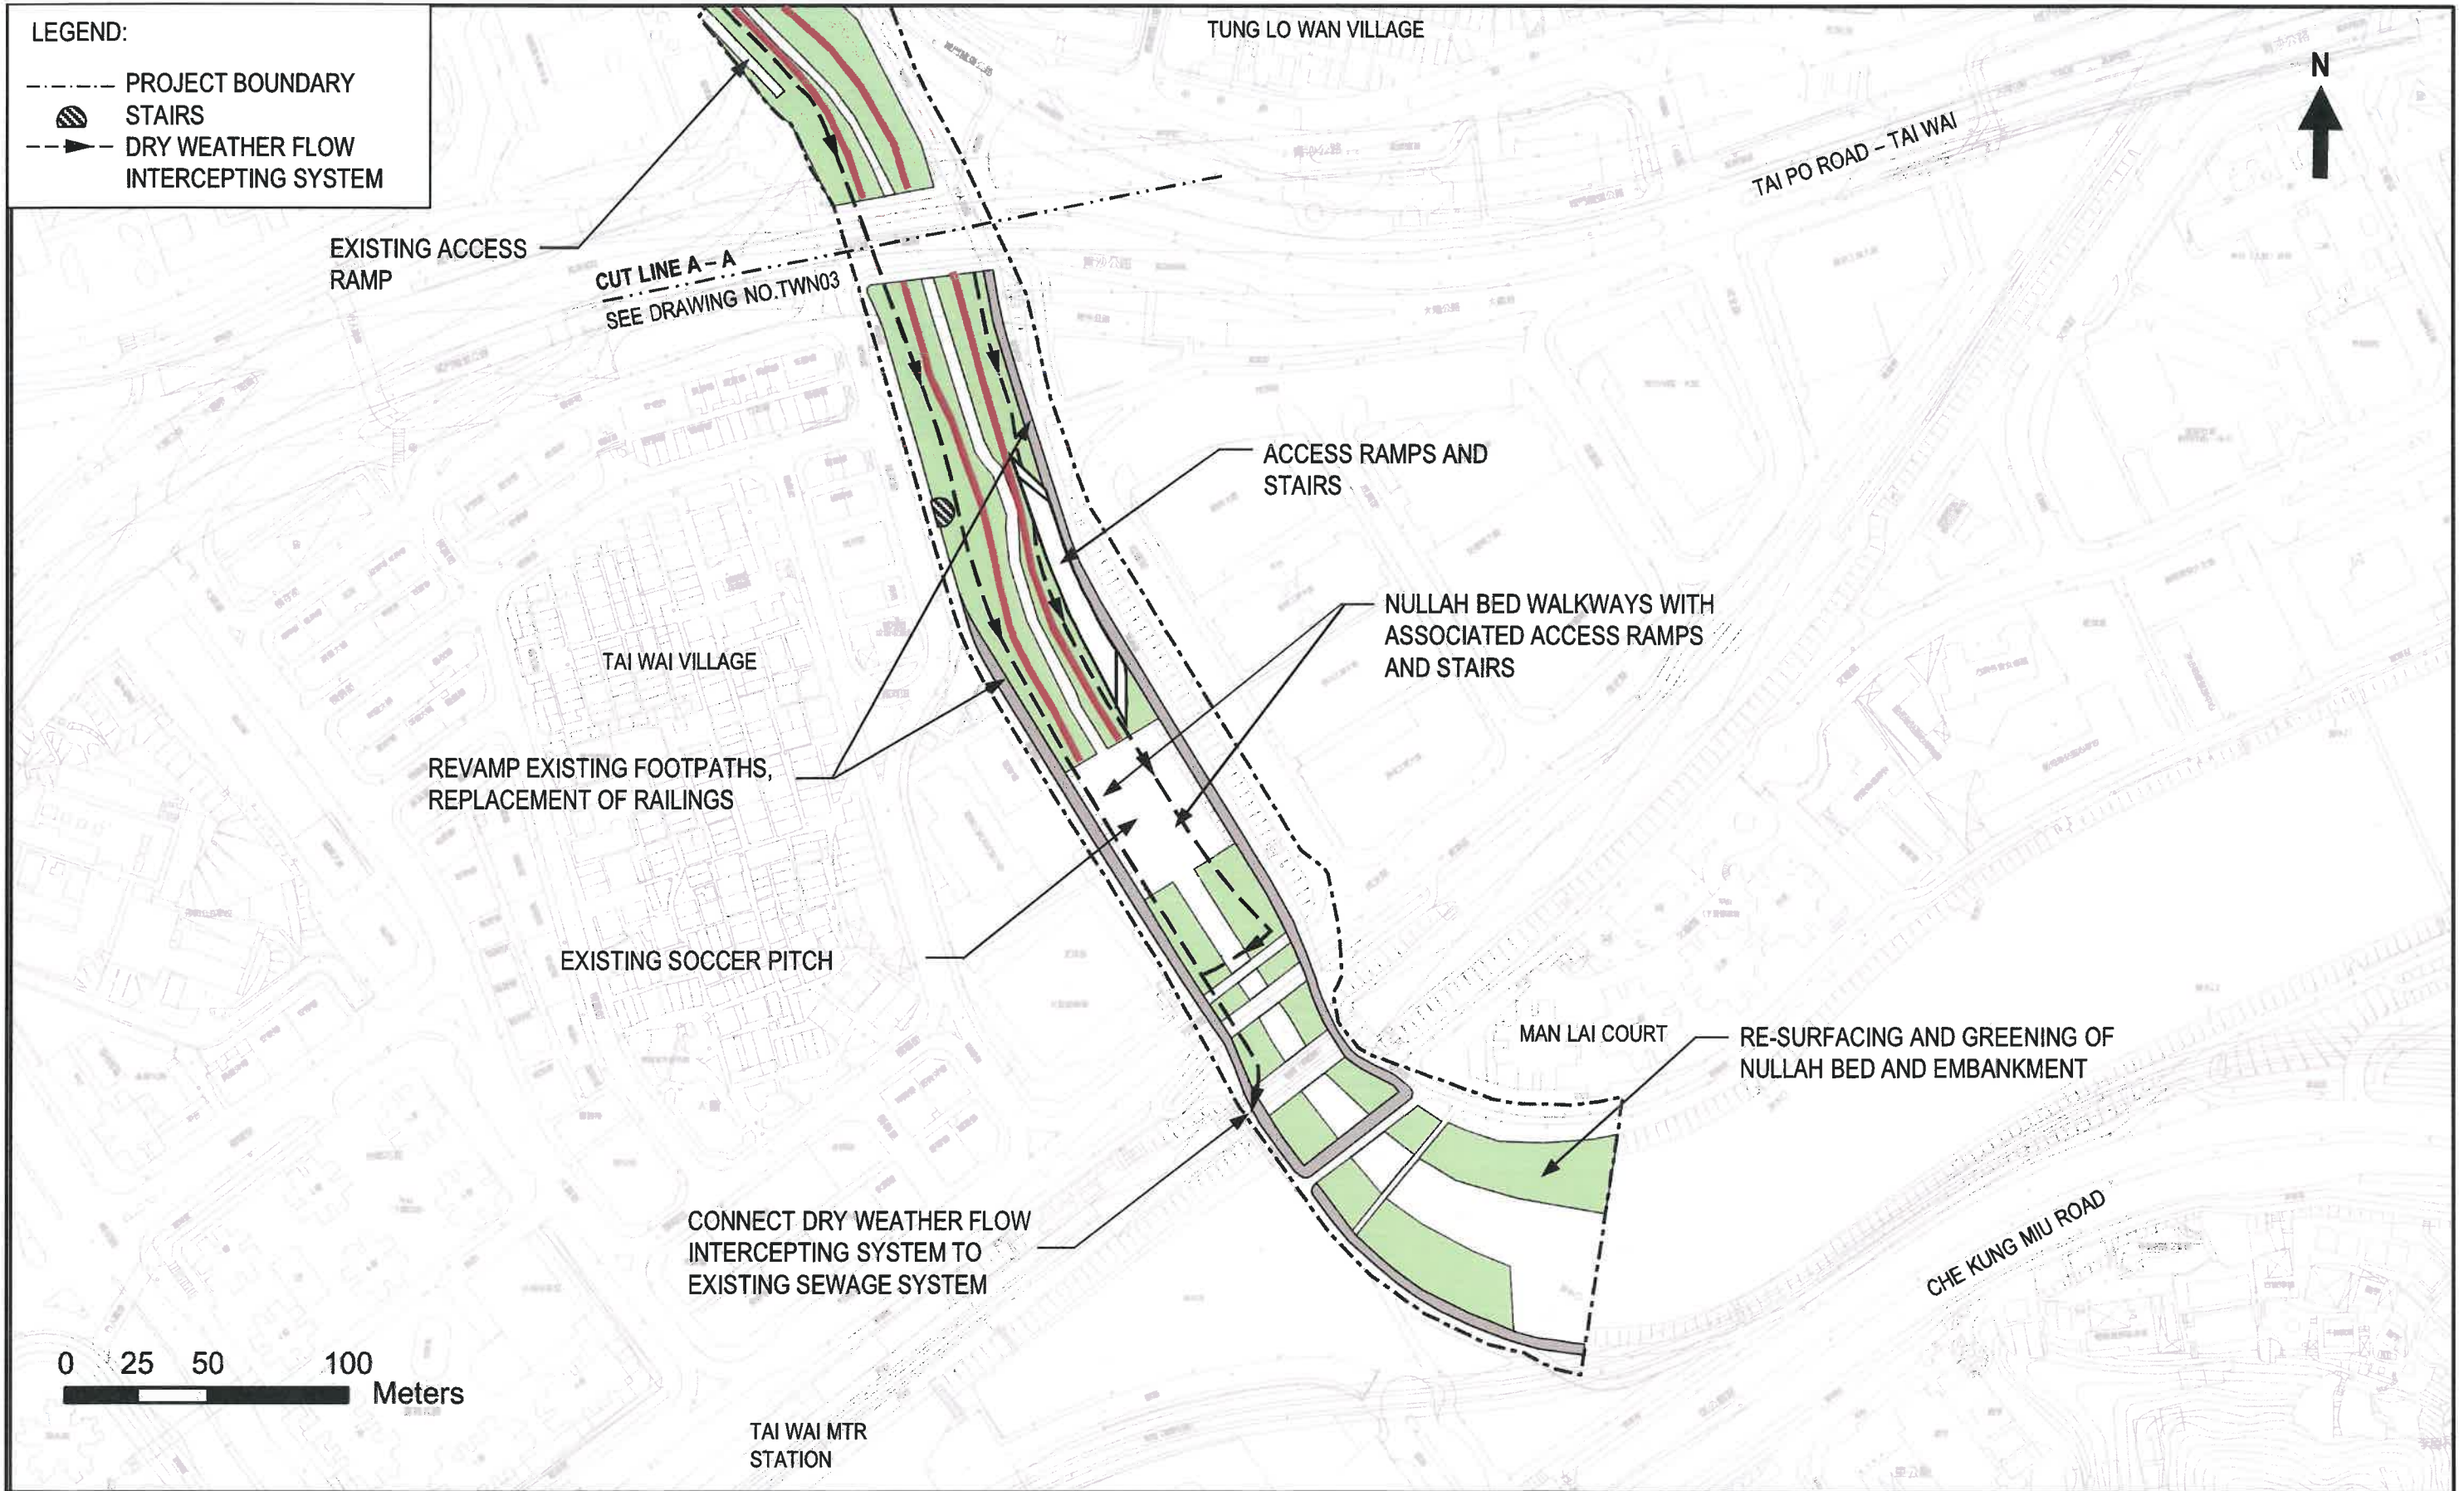

drawing title

REVITALISATION OF TAI WAI NULLAH (PLAN 1)

drawing no.

TWN02

scale

A4=1:3000

date


March 2019

office

DRAINAGE PROJECTS DIVISION




DRAINAGE SERVICES
DEPARTMENT
HONG KONG

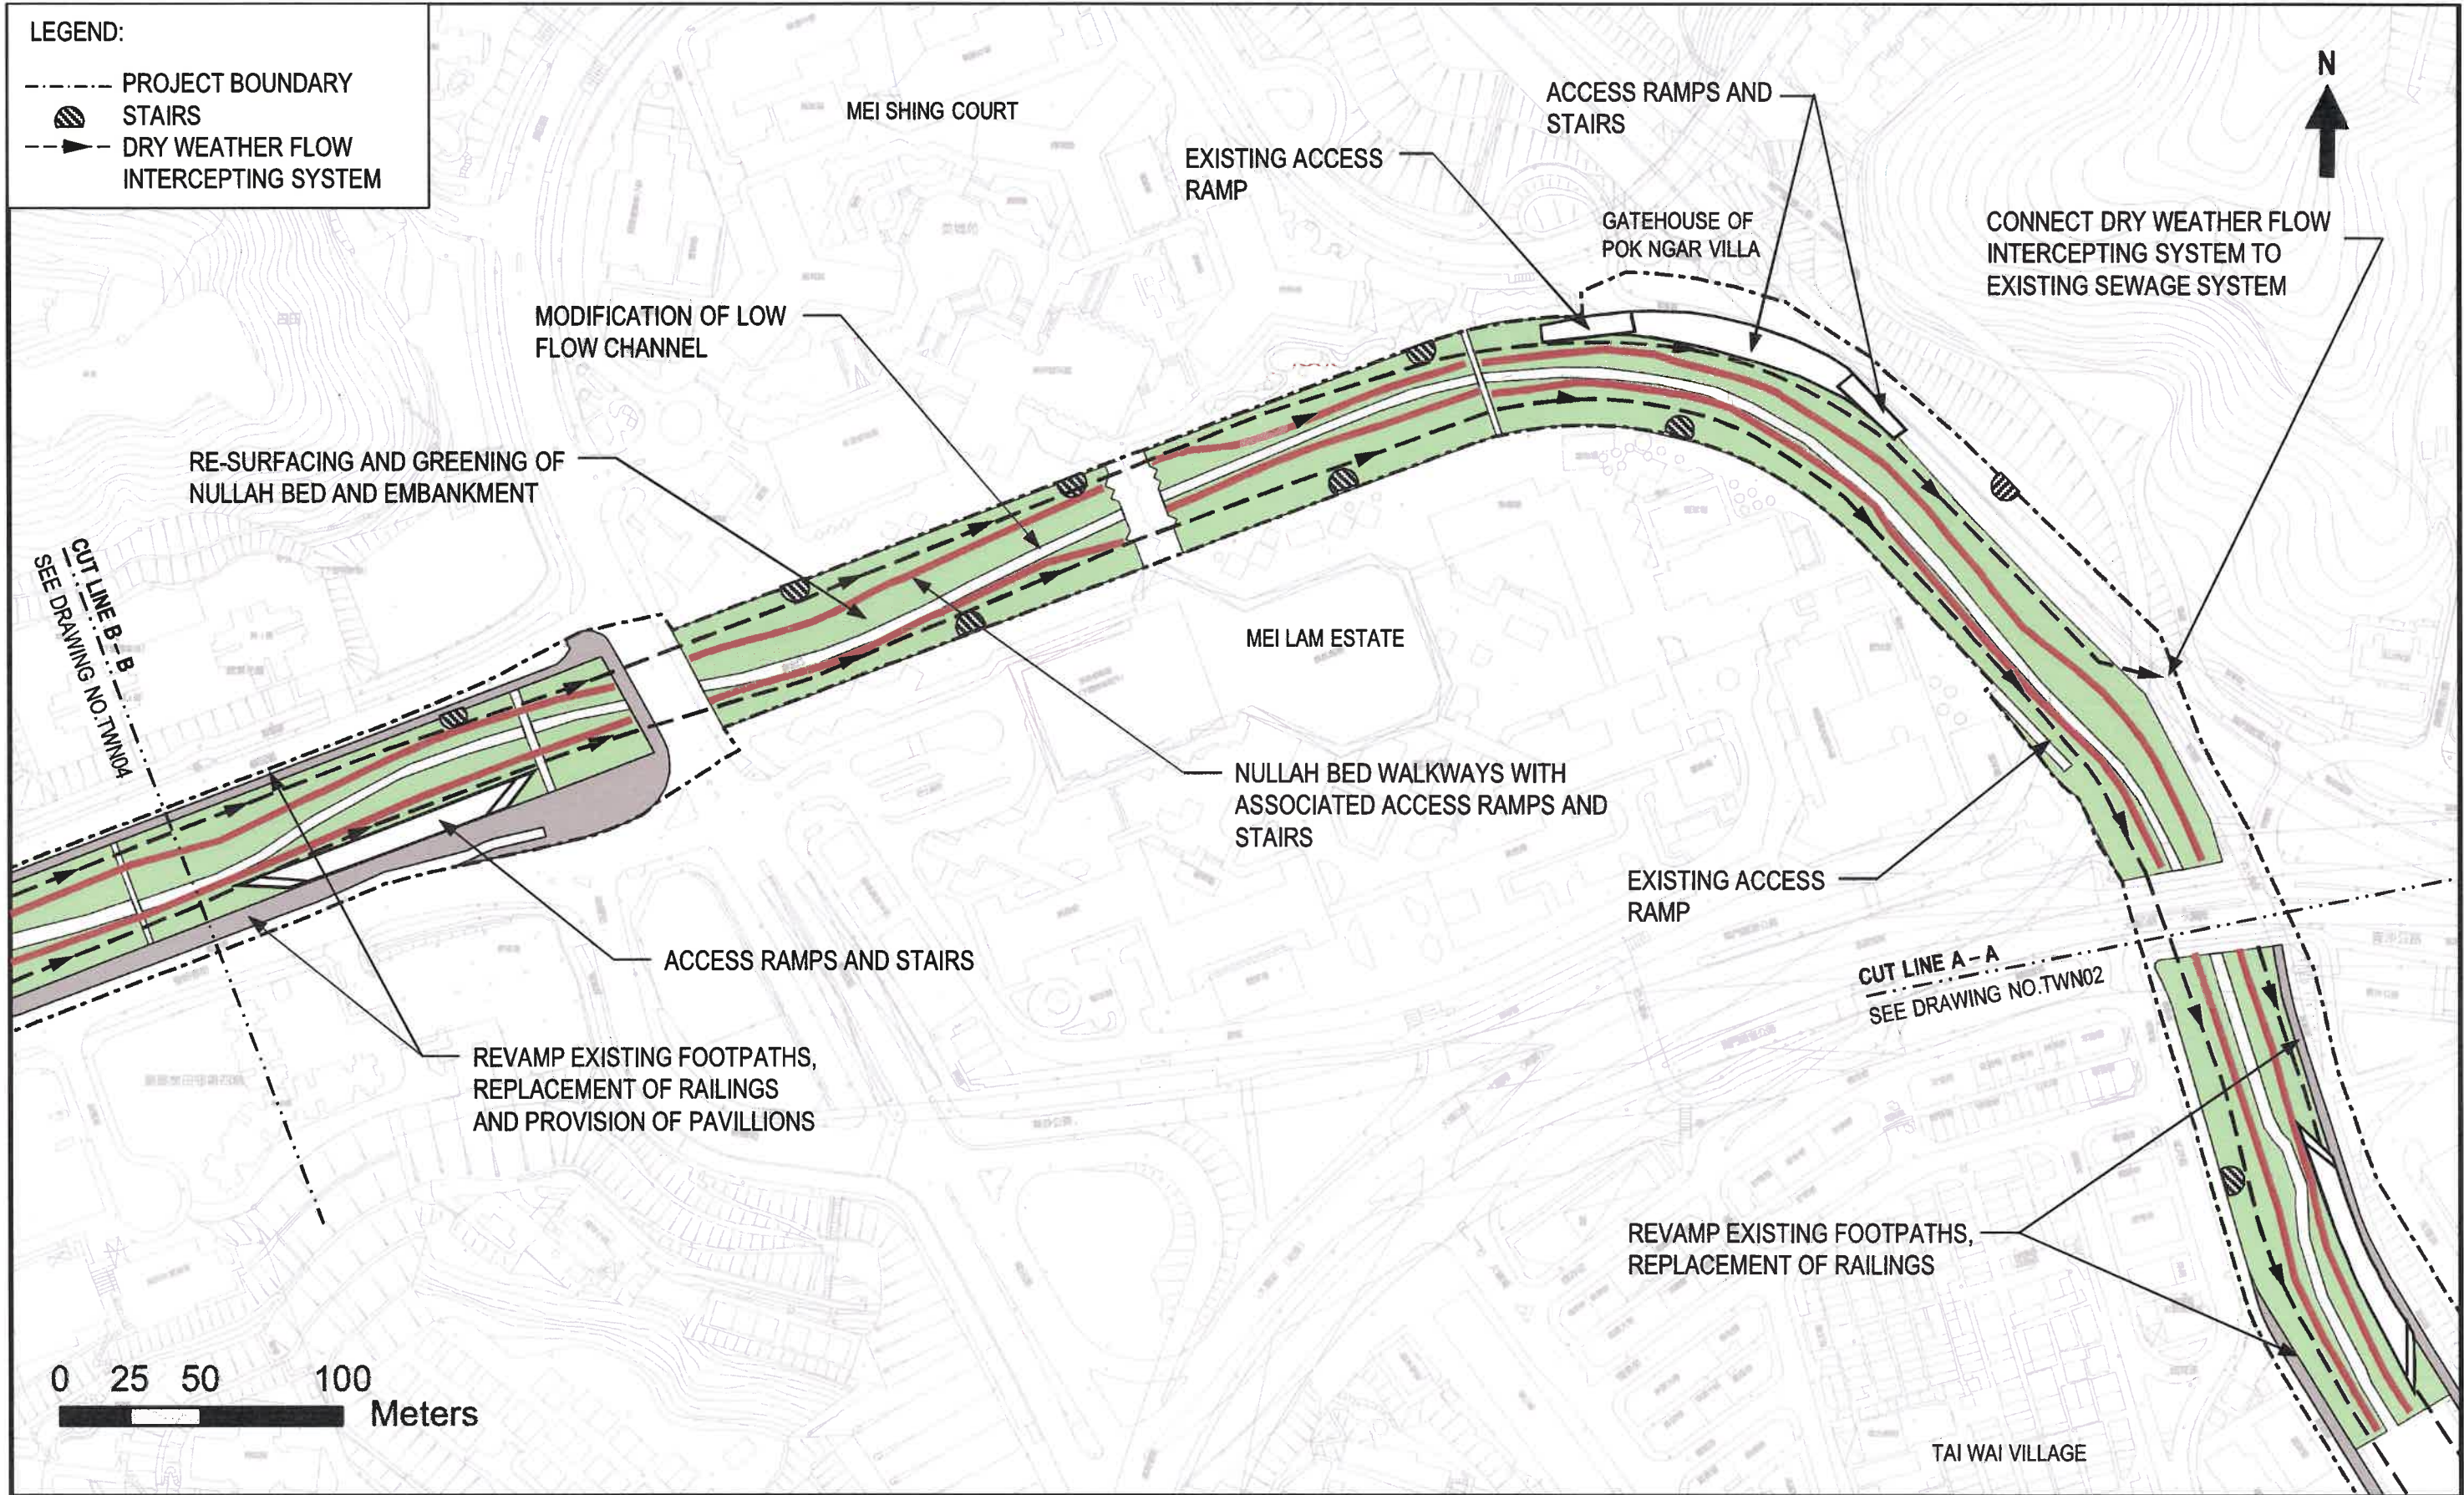

drawing title REVITALISATION OF TAI WAI NULLAH (PLAN 2)	drawing no. TWN03	scale A4=1:3000	date March 2019
	office DRAINAGE PROJECTS DIVISION	 DRAINAGE SERVICES DEPARTMENT HONG KONG	

LEGEND:

- PROJECT BOUNDARY
- ▨ STAIRS
- ▶ DRY WEATHER FLOW INTERCEPTING SYSTEM

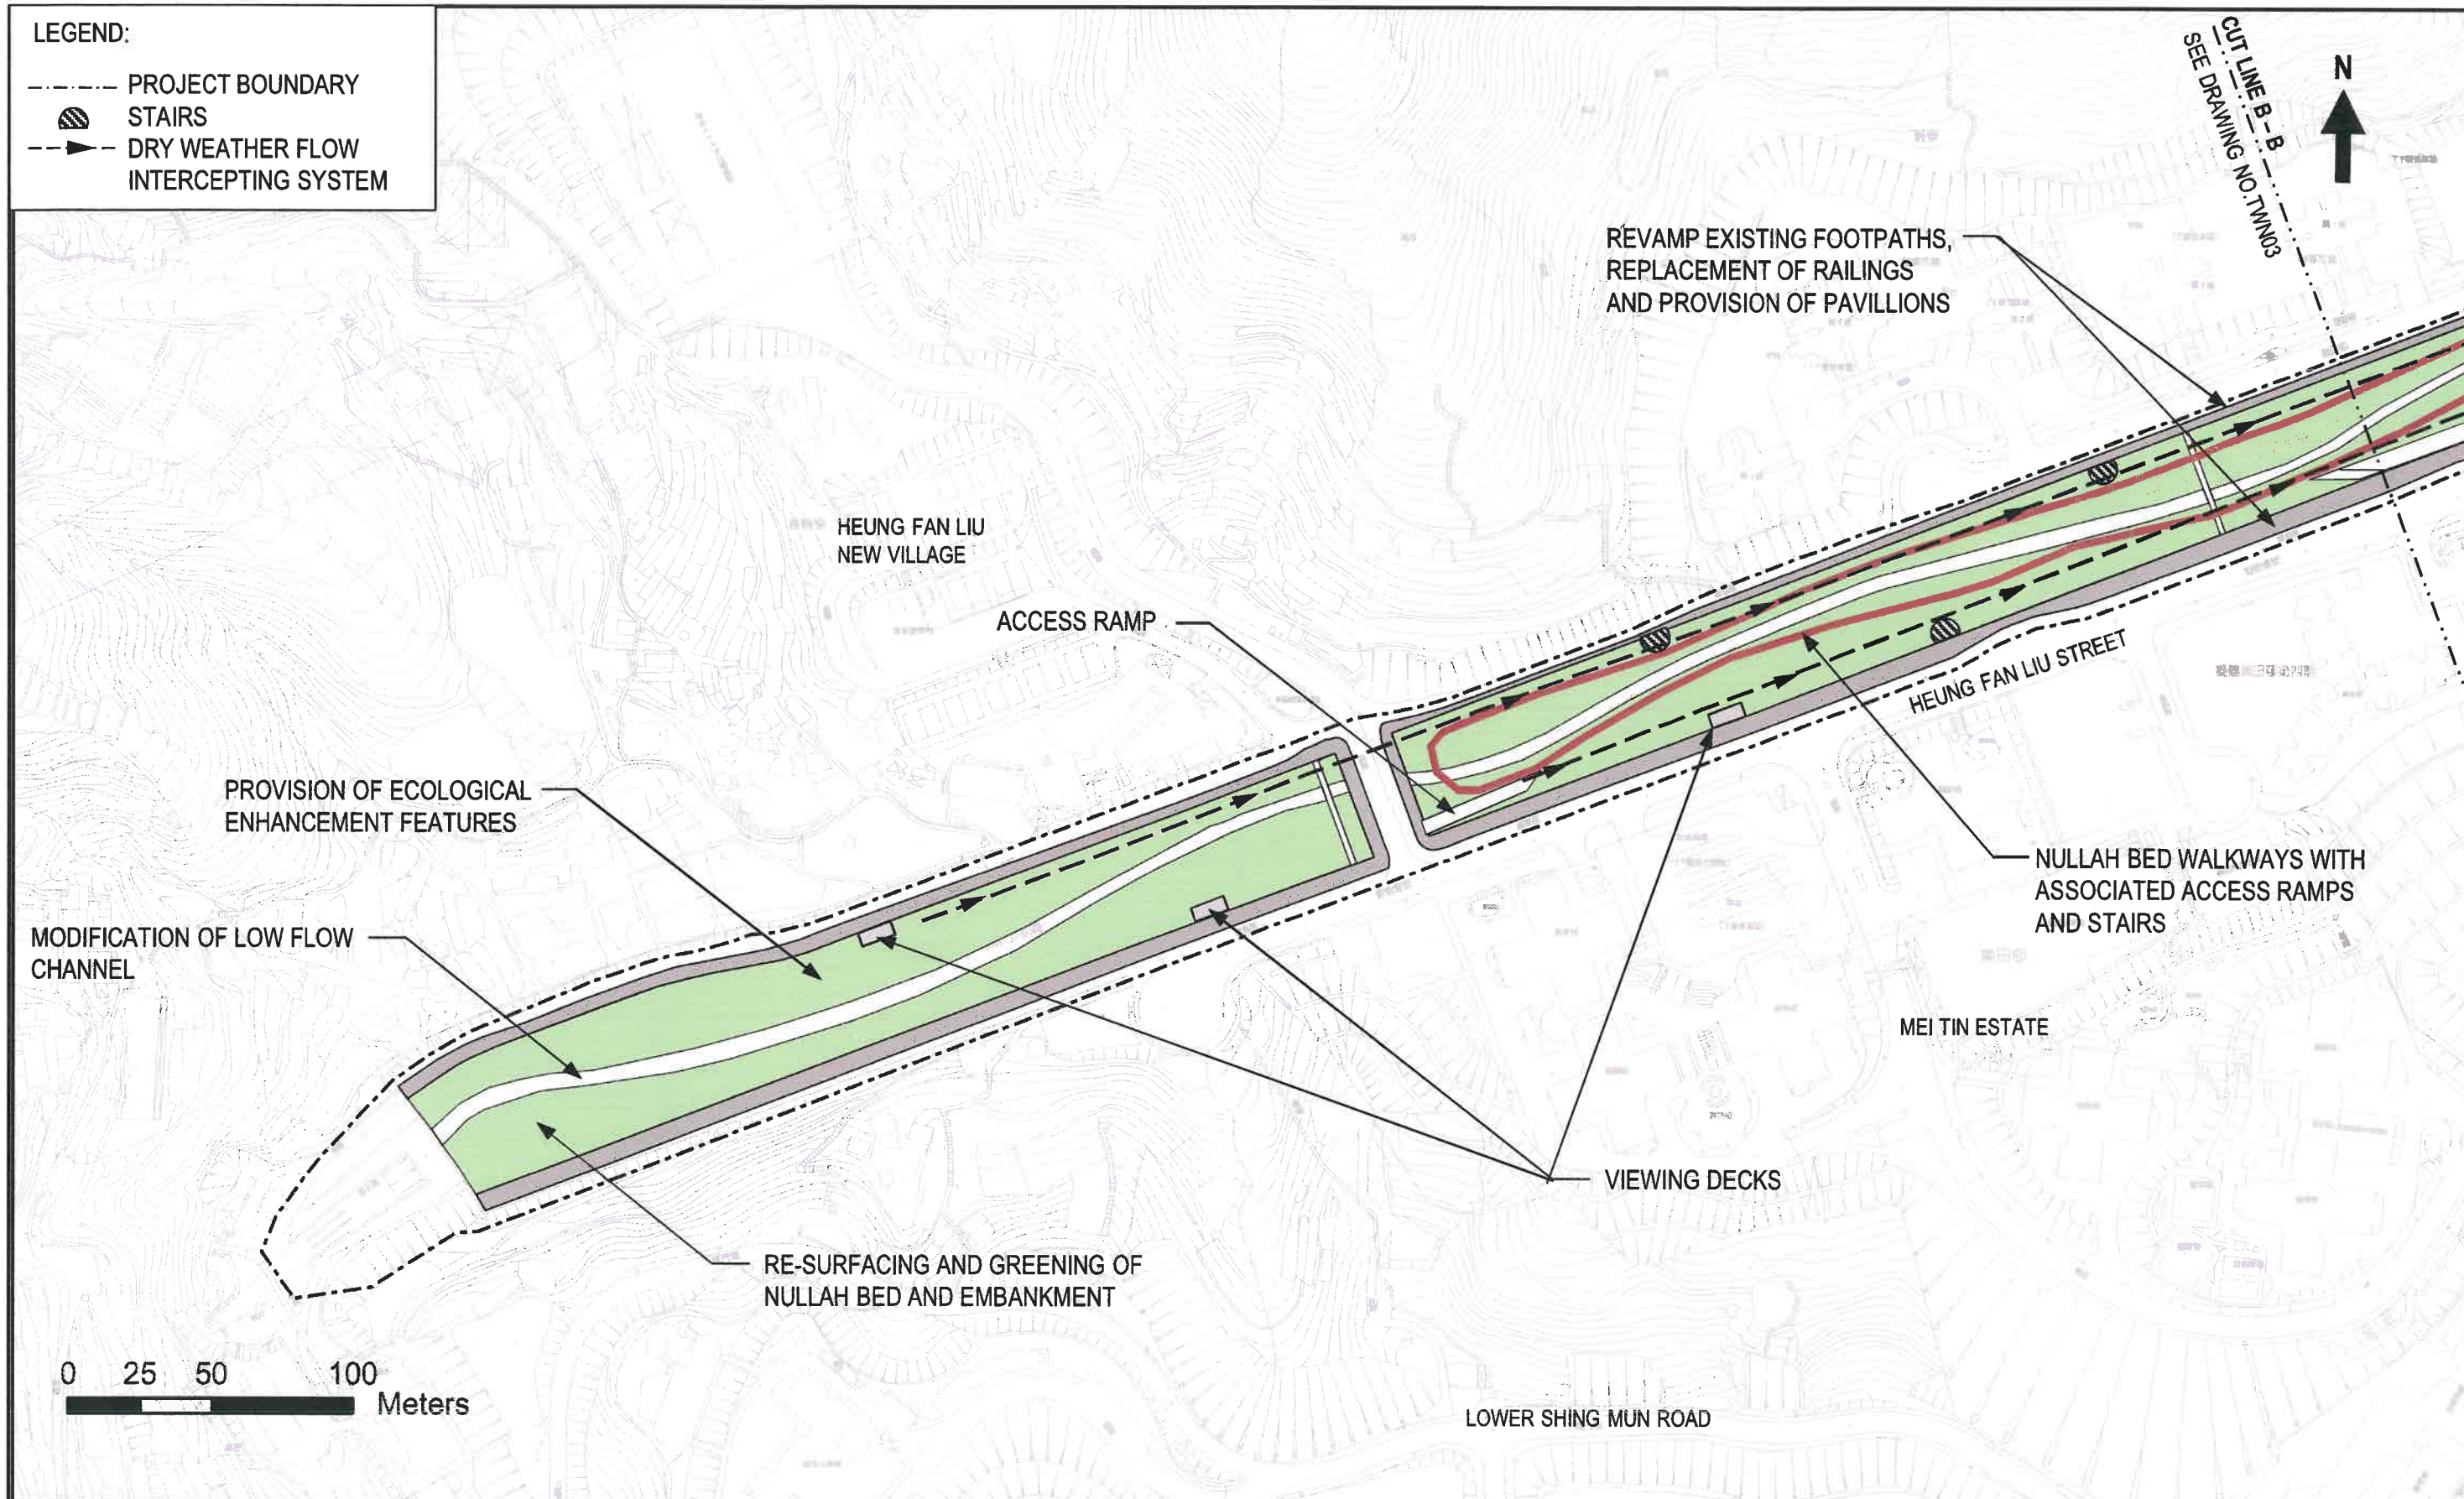

drawing title

REVITALISATION OF TAI WAI NULLAH (PLAN 3)

drawing no.

TWN04

scale

A4=1:3000

date

March 2019

office

DRAINAGE PROJECTS DIVISION



DRAINAGE SERVICES
DEPARTMENT
HONG KONG

消防處
香港九龍尖沙咀東部康莊道1號
消防總部大廈



FIRE SERVICES DEPARTMENT
FIRE SERVICES HEADQUARTERS BUILDING,
No.1 Hong Chong Road,
Tsim Sha Tsui East, Kowloon,
Hong Kong.

本處檔號 OUR REF. : (185) in FSD GR 6-5/4 R Pt. 28
來函檔號 YOUR REF. : AYFW:etly:60631587/02-0035 (2020008316W)
電子郵件 E-mail : hkfsdenq@hkfsd.gov.hk
圖文傳真 FAX NO. : 2739 5879
電話 TEL NO. : 2733 7741

21 September 2020

AECOM Asia Co. Ltd
12/F, Grand Central Plaza, Tower 2,
138 Shatin Rural Committee Road,
Shatin, Hong Kong.
(Attn: Mr. Alex WU, Technical Director)

Dear Mr. WU,

Agreement No. CE 54/2019 (DS)
Revitalisation of Tai Wai Nullah and Fo Tan Nullah - Investigation
Request for Information of Dangerous Goods & Incident Records

I refer to your letter of 29.7.2020 regarding the captioned request and reply below in response to your questions:-

Please be advised that neither records of dangerous goods license, fire incidents nor incidents of spillage / leakage of dangerous goods were found in connection with the given conditions of your request at the subject location.

If you have further questions, please feel free to contact the undersigned.

Yours sincerely,

(KONG Wai-chung)
for Director of Fire Services

Au, Kin

From: Au, Kin
Sent: Wednesday, September 14, 2022 11:04 AM
To: ado_mg_1@hkfsd.gov.hk
Cc: Lam, Avery; Tso, Shiu Heng Lawrence; Ng, Lok Yi Chloe
Subject: CE 54/2019 (DS) Revitalisation of Tai Wai Nullah and Fo Tan Nullah - Investigation - Request for Updated Info about DG and Incident Records (Tai Wai)
Attachments: ref_layout comparison.pdf; Previous Correspondence_FSD.pdf
Follow Up Flag: Follow up
Flag Status: Flagged

Dear Mr. NG,

I refer to our letter ref.: AYFW:etly:60631587/02-0035 (2020008316W) dated 29 July 2020 and your reply with ref.: (185) in FSD GR 6-5/4 R Pt. 28 dated 21 September 2020, regarding our captioned information request. We would like to request for the following information regarding the updated project boundary of as indicated in **ref_layout comparison** attached:

1. Records of current and past (as early as the records are available) registration of Dangerous Goods storage (with type of dangerous goods, storage method, quantity, licence no., date of issue and storage location) within the updated project boundary;
2. Any records of reported accidents of spillage/leakage of dangerous goods stored within the updated project boundary; and
3. Any records of incidents within the updated project boundary.

Attached the letter for your reference. Due to tight study programme, grateful if you could help to follow up and provide us the information by 28 September 2022.

Please feel free to contact our Mr. Kin Au at 3922 9507 should you have any queries.

Thank you very much for your kind assistance.

Regards,

Kin Au

Graduate Environmental Consultant, Environment, Hong Kong
D +852 3922 9507
kin.au@aecom.com


AECOM

aecom.com

Delivering a better world

[LinkedIn](#) | [Twitter](#) | [Facebook](#) | [Instagram](#)

ISO A1 594mm x 841mm
 Approved:
 Checked:
 Designer:
 Project Management Initials:
 Plot File by: Yiling.CJ 2021/7/6
 PATH: P:\PROJECTS\60631587\DRAWING\REPORT\EA_TWN\EA_TWN_701.DGN

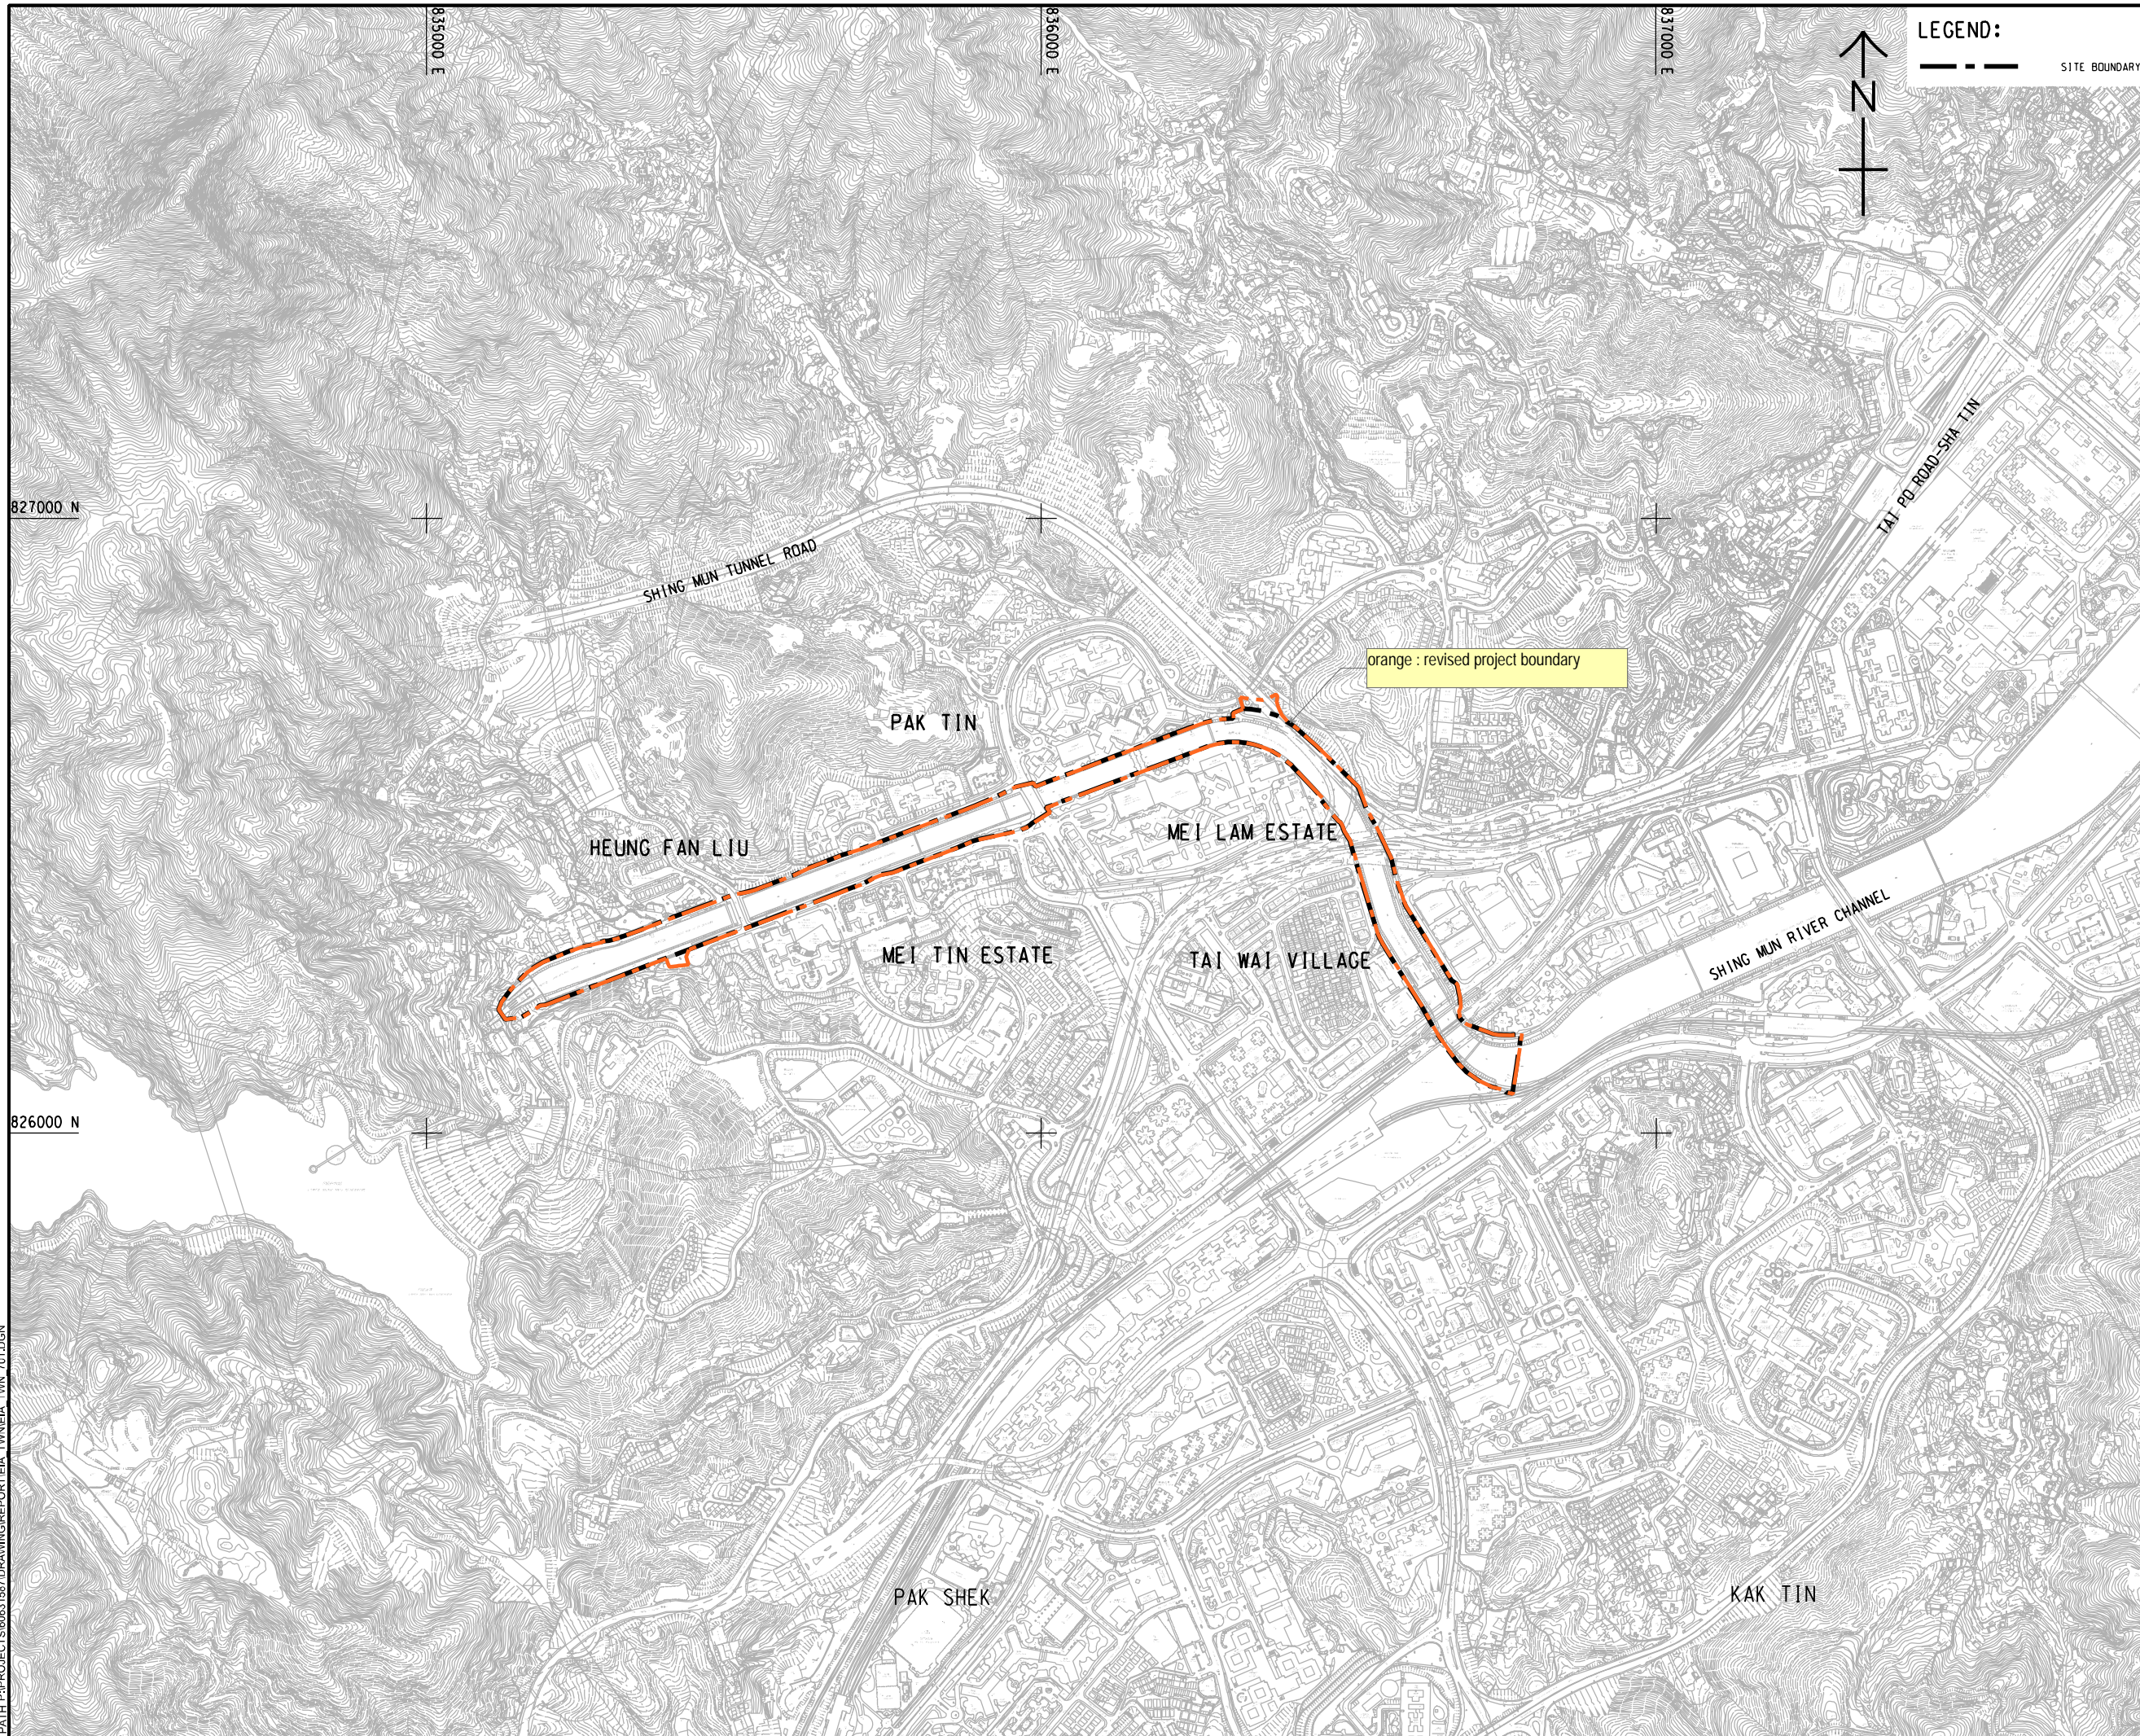

LEGEND:
 - - - - - SITE BOUNDARY

orange : revised project boundary



PROJECT
 項目
 REVITALISATION OF TAI WAI NULLAH AND FO TAN NULLAH - INVESTIGATION

CLIENT
 客戶
 渠務署
 Drainage Services Department

CONSULTANT
 顧問
 AECOM Asia Company Ltd.
 www.aecom.com

SUB-CONSULTANTS
 分包工程師

ISSUE/REVISION
 版本

I/R	DATE	DESCRIPTION	CHK.
版本	日期	內容摘要	校核

STATUS
 狀態

SCALE
 比例尺
 A3 1 : 10000

DIMENSION UNIT
 尺寸單位
 METRES

KEY PLAN
 索引圖

PROJECT NO.
 項目編號
 60631587

AGREEMENT NO.
 協議編號
 CE 54/2019 (DS)

SHEET TITLE
 圖名
 PROJECT LOCATION PLAN

SHEET NUMBER
 圖號
 60631587/EIA/TWN/FIGURE 2.1

This drawing has been prepared for the use of AECOM's client. It may not be used, modified, reproduced or relied upon by third parties, except as agreed by AECOM or as required by law. AECOM accepts no responsibility, and makes no warranty, whatsoever, to any party, that uses or relies on this drawing without AECOM's express written consent. Do not scale this document. All measurements must be obtained from the paper dimensions.

消防處
香港九龍尖沙咀東部康莊道1號
消防處總部大廈



FIRE SERVICES DEPARTMENT
FIRE SERVICES HEADQUARTERS BUILDING,
No.1 Hong Chong Road,
Tsim Sha Tsui East, Kowloon,
Hong Kong.

本處檔號 OUR REF. : (120) in FSD GR 6-5/4 R Pt. 43
來函檔號 YOUR REF. : AYFW:etly:60631587/02-0035(2020008316W)
電子郵件 E-mail : hkfsdenq@hkfsd.gov.hk
圖文傳真 FAX NO. : 2739 5879
電話 TEL NO. : 2733 7741

5 October 2022

AECOM Asia Co. Ltd
12/F, Grand Central Plaza, Tower 2,
138 Shatin Rural Committee Road,
Shatin, Hong Kong.
**(Attn: Mr. Ken AU, Graduate Environmental Consultant, Environment,
Hong Kong)**

Dear Mr. AU,

**Agreement No. CE 54/2019 (DS)
Revitalisation of Tai Wai Nullah and Fo Tan Nullah - Investigation
Request for Information of Dangerous Goods & Incident Records**

I refer to your email of 14.9.2022 regarding the captioned request and reply below in response to your questions:-

1. No Dangerous Goods Licence was issued in respect of the captioned address.
2. A total of 8 incident records were found at the subject location. Please refer to **Appendix A** for details.

If you have further questions, please feel free to contact the undersigned.

Yours sincerely,

(NG Wing-chit)
for Director of Fire Services

Appendix A**Agreement No. CE 54/2019 (DS)****Revitalisation of Tai Wai Nullah and Fo Tan Nullah - Investigation****Request for Information of Dangerous Goods & Incident Records**

No.	Date	Type of Incident	Address
1.	7.9.2019	Vegetation Fire	Near Lamppost EA5356, Near Shing Mun Tunnel Road, Roadside
2.	20.2.2020	Rubbish Fire	Near Lamppost AE3708, Near Shing Wan Road, Roadside
3.	24.2.2020	Rubbish Fire	Near Lamppost BE4330, Chung Ling Road
4.	26.2.2020	Rubbish Fire	7SW-D/C331, Near Shing Mun River
5.	24.5.2020	Vegetation Fire	Lamppost BE4333, Near Shing Mun Tunnel Road, Tung Lo Wan Hill Road
6.	20.6.2020	Vegetation Fire	Near Lamppost BE4332, Near Shing Mun Tunnel Road, Roadside
7.	20.1.2021	Rubbish Fire	Lamppost CE0608, Near Heung Fan Liu Street
8.	18.2.2022	Animal Rescue	Near Lamppost CE0957, Near Mei Tin Road