

JOB NO.: TCS00975/18

CEDD CONTRACT AGREEMENT NO. EDO/04/2018 - ENVIRONMENTAL TEAM FOR CROSS BAY LINK, TSEUNG KWAN O

MONTHLY ENVIRONMENTAL MONITORING & AUDITING REPORT OF THE PROJECT – JULY 2020

PREPARED FOR
CIVIL ENGINEERING AND DEVELOPMENT DEPARTMENT
(CEDD)

Date Reference No. Prepared By Certified By

11 August 2020 TCS00975/18/600/R0437v2

Martin Li (Environmental Consultant)

Tam Tak Wing (Environmental Team Leader)

Version	Date	Remarks
1	7 August 2020	First Submission
2	11 August 2020	Amended against IEC's comment



Acuity Sustainability Consulting Limited – Nature & Technologies (HK) Limited Joint Venture



Our ref: ASCL-2018009

AECOM Asia Company Limited 8/F., Grand Central Plaza, Tower 2 138 Shatin Rural Committee Road Shatin, New Territories, Hong Kong

Attention: Mr. Conrad NG

12 August 2020

Dear Sir,

Contract No. NE/2017/07 & NE/2017/08 Cross Bay Link, Tseung Kwan O Monthly EM&A Report for July 2020

I refer to the email of the ET concerning the Monthly EM&A Report for July 2020 (Version 2) with Ref. No. TCS00975/18/600/R0437v2. We have no adverse comment on it and verify the captioned according to section 1.9 of Environmental Permit with No. EP-459-2013.

Yours faithfully,

Li Wai Ming Kevin

Independent Environmental Checker

cc. Mr. T.W. TAM (ETL)

Ms. Sheri S.Y. LEUNG (CEDD)



EXECUTIVE SUMMARY

- ES01 Civil Engineering and Development Department (hereafter referred as "CEDD") is the Project Proponent and the Permit Holder of the Project Cross Bay Link, Tseung Kwan O (hereinafter referred as "the Project") which is a Designated Project to be implemented under Environmental Permit number EP-459/2013 (hereinafter referred as "the EP-459/2013" or "the EP").
- AUES was awarded the CEDD Contract Agreement No. EDO/04/2018 Environmental Team for Cross Bay Link, Tseung Kwan O (hereinafter called "the Service Contract"). The Services under the Service Contract is to provide environmental monitoring and audit (EM&A) services for the Works Contracts pursuant to the requirement of Environmental Team (ET) under the Approved EM&A Manual to ensure that the environmental performance of the Works Contracts comply with the requirement specified in the EM&A Manual and EIA Report of Agreement No. CE 43/2008 (HY) Cross Bay Link, Tseung Kwan O Investigation and other relevant statutory requirements.
- ES03 To facilitate management, the proposed Works of the project was divided into two Civil Engineering and Development Department (CEDD) Works contracts included *Contract 1* (*Contract No. NE/2017/07*) and *Contract 2* (*Contract No. NE/2017/08*). The date for commencement of Contract 1 was 3rd December 2018 while the date for commencement of Contract 2 was 17th January 2019.
- ES04 According to the Approved Environmental Monitoring & Audit (EM&A) Manual, air quality, noise and water quality monitoring are required to be conducted during the construction phase of the Project. As part of the EM&A programme, baseline monitoring shall undertake before the Project construction work commencement to determine the ambient environment condition. The baseline air quality, background noise and water quality monitoring has been carried out between 21st September 2018 and 13th November 2018 at the designated and interim locations. The baseline monitoring report under the EP-459/2013 has been compiled by the ET and verified by Independent Environmental Checker (hereinafter the "IEC") prior submitted to EPD on 19th November 2018 for endorsement.
- ES05 This is the 20^{th} Monthly EM&A report presenting the monitoring results and inspection findings for the reporting period from I^{st} to $3I^{st}$ July 2020 (hereinafter 'the Reporting Period').

CONSTRUCTION WORKS CONDUCTED AT THE REPORTING MONTH

- ES06 The major construction activities of Contract 1 (Contract No. NE/2017/07) undertaken in this Reporting Period are:-
 - Precast shell, pile and box girder Installation at Portion II
 - 1st and 2nd Stage of Pile caps concreting work at Portion II
 - Precast pier installation work at Portion II
 - Fabrication of bottom deck panels, top deck panels and diaphragm panels at Portion II
 - Fabrication of arch panel at Portion II
 - ABWF work at Portion V
 - E&M installation at Portion V
- ES07 The major construction activities of Contract 2 (Contract No. NE/2017/08) undertaken in this Reporting Period are:-
 - Pre-bored Socket H-Pile (Portion VI)
 - Excavation (Portion VI)
 - Sheet Pilling (Portion VI)
 - Drainage Installation (Portion VI)
 - Footing construction(Portion VI)
 - Excavation & RC works (Superstructure) (Portion III)
 - RC construction for U-trough(Portion III)
 - Pavement breaking work(Portion VI)



ENVIRONMENTAL MONITORING AND AUDIT ACTIVITIES

ES08 Environmental monitoring activities under the EM&A program in this Reporting Period are summarized in the following table.

Table ES-4 Summary Environmental Monitoring Activities Undertaken in the Reporting Period

Issues	Enviror	Sessions	
Air Quality	1-Hour TSP	18	
Air Quality	24-Hr TSP		6
Construction Noise	Leq (30min		10
Construction Noise	Leq (5min) Evening ^(Note 1)		6
Water Quality	Marine Wat	Marine Water Sampling ^{(Note 2) (Note 3)}	
	Contract 1	ET Regular Environmental Site Inspection	5
Inspection / Audit	Contract 1	Joint site audit with Project Consultant and IEC	1
hispection / Audit	Contract 2	ET Regular Environmental Site Inspection	5
	Contract 2	Joint site audit with Project Consultant and IEC	1

Note 1 Total sessions are counted by every 3 consecutive Leg5min

BREACH OF ACTION AND LIMIT (A/L) LEVELS

ES09 No air quality monitoring exceedance was recorded in this Reporting Period. For construction noise monitoring, one (1) noise compliant (which triggered Action Level) and four (4) sessions of evening construction noise monitoring limit level exceedances were recorded in this Reporting Period. NOEs were issued to notify EPD, IEC, the Contractor and the Project Consultant. The statistics of environmental exceedance and investigation of exceedance are summarized in the following table.

Table ES-5 Summary Environmental Monitoring Parameter Exceedance in the Reporting Period

Envisonmental	Monitorina	9			Event & Action
Environmental Issues	Parameters Parameters			Investigation Results	Corrective Actions
Air Quality	1-Hour TSP	0	0		
7111 Quanty	24-Hr TSP	0	0		
Construction Noise	Leq _{30min} Daytime	1	0	Project related	Noise mitigation measures was implemented during the complaint period and considered the construction noise received at representative NSR were within acceptable level.
	Leq _{5min} Evening	0	4	Not project related	NA
Water Quality	DO	0	0		
(Marine Water)	Turbidity	0	0		
(Marine Water)	SS	0	0		

ES10 For the evening construction noise monitoring, four (4) exceedances were recorded in the reporting period. Investigations were carried out and it was considered that the exceedances recorded are unlikely caused by the Project.

Note 2 Total sessions are counted by monitoring days

Note 3 Since the marine construction works that requires marine water quality monitoring as stated in the EM&A Manual were completed, the impact water quality monitoring was ceased with effect from 1 May 2020.



ENVIRONMENTAL COMPLAINT

ES11 In the reporting period, two environmental complaint were recorded for the Project. The statistics of environmental complaint are summarized in the following table.

Table ES-6 Summary Environmental Complaint Records in the Reporting Period

Ī	Reporting	Contract	Enviro	Related with the		
	Period	Contract	Frequency	Cumulative	Complaint Nature	Works Contract(s)
	1 – 31 July	1	1	6	Light	Project related
	2020	2	1	4	Noise	Project related

NOTIFICATION OF SUMMONS AND SUCCESSFUL PROSECUTIONS

ES12 No environmental summons or prosecutions was received in this Reporting Period for the Project. The statistics of environmental summons or prosecutions are summarized in the following tables.

Table ES-7 Summary Environmental Summons Records in the Reporting Period

Ī	Reporting	Contract	Enviro	nmental Summ	ons Statistics	Related with the	
	Period	Contract	Frequency	Cumulative	Complaint Nature	Works Contract(s)	
	1 – 31 July	1	0	0	NA	NA	
	2020	2	0	0	NA	NA	

Table ES-8 Summary Environmental Prosecutions Records in the Reporting Period

Ī	Reporting	Contract	Environ	Environmental Prosecution Statistics			
	Period	Contract	Frequency	Cumulative	Complaint Nature	Works Contract(s)	
Ī	1 – 31 July	1	0	0	NA	NA	
	2020	2	0	0	NA	NA	

REPORTING CHANGE

ES13 There is no reporting change made for this monthly report.

SITE INSPECTION BY EXTERNAL PARTIES

ES14 No site inspection was undertaken by AFCD within the Reporting Period. EPD site inspection was undertaken on 7 July 2020.

FUTURE KEY ISSUES

- ES15 Due to wet season has begun in Hong Kong, the Contractor was reminded that all the works being undertaken must fulfill environmental statutory requirements and to paid attention to water quality mitigation measures to prevent surface runoff into nearby water bodies or public areas.
- ES16 Construction noise would be the key environmental issue as Lohas Park Phase 4 was already available for resident occupation. The noise mitigation measures such as use of quiet plants and installation of temporary noise barrier at the construction noise predominate area should be fully implemented in accordance with the EM&A requirement.



Table of Contents

1.	INTROD					
	1.1	PROJECT BACKGROUND	3			
	1.2	REPORT STRUCTURE	3			
2.		T ORGANIZATION AND CONSTRUCTION PROGRESS AND SUBMISSION	5			
	2.1	PROJECT ORGANIZATION	5			
	2.2	CONSTRUCTION PROGRESS	6			
	2.3	SUMMARY OF ENVIRONMENTAL SUBMISSIONS	7			
3.	SUMMA	RY OF ENVIRONMENTAL MONITORING PROGRAMMES AND				
	_	EMENTS	9			
	3.1	GENERAL	9			
	3.2	MONITORING PARAMETERS	9			
	3.3	MONITORING LOCATIONS MONITORING EDECLINGS AND PERIOD	9			
	3.4 3.5	MONITORING FREQUENCY AND PERIOD MONITORING EQUIPMENT	10 11			
	3.6	MONITORING EQUIPMENT MONITORING PROCEDURES	12			
	3.7	DETERMINATION OF ACTION/LIMIT (A/L) LEVELS	15			
	3.8	DATA MANAGEMENT AND DATA QA/QC CONTROL	17			
4						
4.	4.1	ALITY MONITORING GENERAL	18 18			
	4.1	RESULTS OF AIR QUALITY MONITORING IN THE REPORTING MONTH	18			
_						
5.		UCTION NOISE MONITORING	19			
	5.1 5.2	GENERAL RESULTS OF NOISE MONITORING	19 19			
			21			
6.		QUALITY MONITORING	21			
	6.1	GENERAL	21			
6. 7.	6.1 WASTE N	GENERAL MANAGEMENT	21 22			
	6.1 WASTE N 7.1	GENERAL MANAGEMENT GENERAL WASTE MANAGEMENT	21 22 22			
	6.1 WASTE N	GENERAL MANAGEMENT	21 22			
	6.1 WASTE N 7.1 7.2 SITE INS	GENERAL MANAGEMENT GENERAL WASTE MANAGEMENT RECORDS OF WASTE QUANTITIES SPECTION	21 22 22 22 23			
7.	6.1 WASTE N 7.1 7.2 SITE INS 8.1	GENERAL MANAGEMENT GENERAL WASTE MANAGEMENT RECORDS OF WASTE QUANTITIES SPECTION REQUIREMENTS	21 22 22 22 23 23			
7.	6.1 WASTE N 7.1 7.2 SITE INS 8.1 8.2	GENERAL MANAGEMENT GENERAL WASTE MANAGEMENT RECORDS OF WASTE QUANTITIES SPECTION REQUIREMENTS FINDINGS / DEFICIENCIES DURING THE REPORTING MONTH	21 22 22 22 23 23 23			
7.	6.1 WASTE N 7.1 7.2 SITE INS 8.1	GENERAL MANAGEMENT GENERAL WASTE MANAGEMENT RECORDS OF WASTE QUANTITIES SPECTION REQUIREMENTS	21 22 22 22 23 23			
7.	6.1 WASTE N 7.1 7.2 SITE INS 8.1 8.2 8.3	GENERAL MANAGEMENT GENERAL WASTE MANAGEMENT RECORDS OF WASTE QUANTITIES SPECTION REQUIREMENTS FINDINGS / DEFICIENCIES DURING THE REPORTING MONTH	21 22 22 22 23 23 23 24 25			
7. 8.	6.1 WASTE N 7.1 7.2 SITE INS 8.1 8.2 8.3 LANDFII 9.1	GENERAL MANAGEMENT GENERAL WASTE MANAGEMENT RECORDS OF WASTE QUANTITIES SPECTION REQUIREMENTS FINDINGS / DEFICIENCIES DURING THE REPORTING MONTH IMPLEMENTATION STATUS OF SURFACE RUNOFF MITIGATION MEASURES LL GAS MONITORING GENERAL REQUIREMENT	21 22 22 23 23 23 24 25 25			
7. 8.	6.1 WASTE N 7.1 7.2 SITE INS 8.1 8.2 8.3 LANDFII 9.1 9.2	GENERAL MANAGEMENT GENERAL WASTE MANAGEMENT RECORDS OF WASTE QUANTITIES SPECTION REQUIREMENTS FINDINGS / DEFICIENCIES DURING THE REPORTING MONTH IMPLEMENTATION STATUS OF SURFACE RUNOFF MITIGATION MEASURES LL GAS MONITORING GENERAL REQUIREMENT LIMIT LEVELS AND EVENT AND ACTION PLAN	21 22 22 23 23 23 24 25 25 25			
7. 8.	6.1 WASTE N 7.1 7.2 SITE INS 8.1 8.2 8.3 LANDFII 9.1	GENERAL MANAGEMENT GENERAL WASTE MANAGEMENT RECORDS OF WASTE QUANTITIES SPECTION REQUIREMENTS FINDINGS / DEFICIENCIES DURING THE REPORTING MONTH IMPLEMENTATION STATUS OF SURFACE RUNOFF MITIGATION MEASURES LL GAS MONITORING GENERAL REQUIREMENT	21 22 22 23 23 23 24 25 25			
7. 8. 9.	6.1 WASTE N 7.1 7.2 SITE INS 8.1 8.2 8.3 LANDFII 9.1 9.2 9.3	GENERAL MANAGEMENT GENERAL WASTE MANAGEMENT RECORDS OF WASTE QUANTITIES SPECTION REQUIREMENTS FINDINGS / DEFICIENCIES DURING THE REPORTING MONTH IMPLEMENTATION STATUS OF SURFACE RUNOFF MITIGATION MEASURES LL GAS MONITORING GENERAL REQUIREMENT LIMIT LEVELS AND EVENT AND ACTION PLAN	21 22 22 23 23 23 24 25 25 25			
7. 8. 9.	6.1 WASTE N 7.1 7.2 SITE INS 8.1 8.2 8.3 LANDFII 9.1 9.2 9.3	GENERAL MANAGEMENT GENERAL WASTE MANAGEMENT RECORDS OF WASTE QUANTITIES SPECTION REQUIREMENTS FINDINGS / DEFICIENCIES DURING THE REPORTING MONTH IMPLEMENTATION STATUS OF SURFACE RUNOFF MITIGATION MEASURES LL GAS MONITORING GENERAL REQUIREMENT LIMIT LEVELS AND EVENT AND ACTION PLAN LANDFILL GAS MONITORING	21 22 22 23 23 23 24 25 25 25			
7. 8. 9.	6.1 WASTE N 7.1 7.2 SITE INS 8.1 8.2 8.3 LANDFII 9.1 9.2 9.3 ENVIRO	GENERAL MANAGEMENT GENERAL WASTE MANAGEMENT RECORDS OF WASTE QUANTITIES SPECTION REQUIREMENTS FINDINGS / DEFICIENCIES DURING THE REPORTING MONTH IMPLEMENTATION STATUS OF SURFACE RUNOFF MITIGATION MEASURES LL GAS MONITORING GENERAL REQUIREMENT LIMIT LEVELS AND EVENT AND ACTION PLAN LANDFILL GAS MONITORING NMENTAL COMPLAINT AND NON-COMPLIANCE	21 22 22 23 23 23 24 25 25 25 27			
7. 8. 9.	6.1 WASTE N 7.1 7.2 SITE INS 8.1 8.2 8.3 LANDFII 9.1 9.2 9.3 ENVIRO	GENERAL MANAGEMENT GENERAL WASTE MANAGEMENT RECORDS OF WASTE QUANTITIES SPECTION REQUIREMENTS FINDINGS / DEFICIENCIES DURING THE REPORTING MONTH IMPLEMENTATION STATUS OF SURFACE RUNOFF MITIGATION MEASURES LL GAS MONITORING GENERAL REQUIREMENT LIMIT LEVELS AND EVENT AND ACTION PLAN LANDFILL GAS MONITORING NMENTAL COMPLAINT AND NON-COMPLIANCE ENVIRONMENTAL COMPLAINT, SUMMONS AND PROSECUTION	21 22 22 23 23 24 25 25 25 27			
7. 8. 9.	6.1 WASTE N 7.1 7.2 SITE INS 8.1 8.2 8.3 LANDFII 9.1 9.2 9.3 ENVIRO 10.1 IMPLEM	GENERAL MANAGEMENT GENERAL WASTE MANAGEMENT RECORDS OF WASTE QUANTITIES SPECTION REQUIREMENTS FINDINGS / DEFICIENCIES DURING THE REPORTING MONTH IMPLEMENTATION STATUS OF SURFACE RUNOFF MITIGATION MEASURES LL GAS MONITORING GENERAL REQUIREMENT LIMIT LEVELS AND EVENT AND ACTION PLAN LANDFILL GAS MONITORING NMENTAL COMPLAINT AND NON-COMPLIANCE ENVIRONMENTAL COMPLAINT, SUMMONS AND PROSECUTION IENTATION STATUS OF MITIGATION MEASURES	21 22 22 23 23 24 25 25 25 27 27			
7. 8. 9.	6.1 WASTE N 7.1 7.2 SITE INS 8.1 8.2 8.3 LANDFII 9.1 9.2 9.3 ENVIRO 10.1 IMPLEM 11.1	GENERAL MANAGEMENT GENERAL WASTE MANAGEMENT RECORDS OF WASTE QUANTITIES SPECTION REQUIREMENTS FINDINGS / DEFICIENCIES DURING THE REPORTING MONTH IMPLEMENTATION STATUS OF SURFACE RUNOFF MITIGATION MEASURES LL GAS MONITORING GENERAL REQUIREMENT LIMIT LEVELS AND EVENT AND ACTION PLAN LANDFILL GAS MONITORING NMENTAL COMPLAINT AND NON-COMPLIANCE ENVIRONMENTAL COMPLAINT, SUMMONS AND PROSECUTION IENTATION STATUS OF MITIGATION MEASURES GENERAL REQUIREMENTS	21 22 22 23 23 24 25 25 25 27 27 29			
7. 8. 9.	6.1 WASTE N 7.1 7.2 SITE INS 8.1 8.2 8.3 LANDFII 9.2 9.3 ENVIRO 10.1 IMPLEM 11.1 11.2 11.3	GENERAL MANAGEMENT GENERAL WASTE MANAGEMENT RECORDS OF WASTE QUANTITIES SPECTION REQUIREMENTS FINDINGS / DEFICIENCIES DURING THE REPORTING MONTH IMPLEMENTATION STATUS OF SURFACE RUNOFF MITIGATION MEASURES LL GAS MONITORING GENERAL REQUIREMENT LIMIT LEVELS AND EVENT AND ACTION PLAN LANDFILL GAS MONITORING NMENTAL COMPLAINT AND NON-COMPLIANCE ENVIRONMENTAL COMPLAINT, SUMMONS AND PROSECUTION SENTATION STATUS OF MITIGATION MEASURES GENERAL REQUIREMENTS TENTATIVE CONSTRUCTION ACTIVITIES IN THE COMING MONTH	21 22 22 23 23 24 25 25 25 27 27 29 29			
7. 8. 9.	6.1 WASTE N 7.1 7.2 SITE INS 8.1 8.2 8.3 LANDFII 9.2 9.3 ENVIRO 10.1 IMPLEM 11.1 11.2 11.3	MANAGEMENT GENERAL WASTE MANAGEMENT RECORDS OF WASTE QUANTITIES SPECTION REQUIREMENTS FINDINGS / DEFICIENCIES DURING THE REPORTING MONTH IMPLEMENTATION STATUS OF SURFACE RUNOFF MITIGATION MEASURES LL GAS MONITORING GENERAL REQUIREMENT LIMIT LEVELS AND EVENT AND ACTION PLAN LANDFILL GAS MONITORING NMENTAL COMPLAINT AND NON-COMPLIANCE ENVIRONMENTAL COMPLAINT, SUMMONS AND PROSECUTION IENTATION STATUS OF MITIGATION MEASURES GENERAL REQUIREMENTS TENTATIVE CONSTRUCTION ACTIVITIES IN THE COMING MONTH IMPACT FORECAST	21 22 22 23 23 24 25 25 25 27 27 29 29 30			



LIST OF TABLES

DIOI OI IIIDE	<u> </u>
TABLE 2-1	DOCUMENTS SUBMISSION UNDER ENVIRONMENTAL PERMIT REQUIREMENT
TABLE 2-2	STATUS OF ENVIRONMENTAL LICENSES AND PERMITS OF THE PROJECT WORKS (CONTRACT 1)
TABLE 2-3	STATUS OF ENVIRONMENTAL LICENSES AND PERMITS OF THE PROJECT WORKS (CONTRACT 2)
TABLE 3-1	SUMMARY OF EM&A REQUIREMENTS
TABLE 3-2	DESIGNATED AIR QUALITY MONITORING LOCATION RECOMMENDED IN EM&A MANUAL
TABLE 3-3	DESIGNATED CONSTRUCTION NOISE MONITORING LOCATION RECOMMENDED IN EM&A MANUAL
TABLE 3-4	DESIGNATED AND INTERIM ALTERNATIVE LOCATION FOR AIR QUALITY AND NOISE MONITORING IN THE REPORTING PERIOD
TABLE 3-5	LOCATION OF WATER QUALITY MONITORING STATION
TABLE 3-6	AIR QUALITY MONITORING EQUIPMENT
TABLE 3-7	CONSTRUCTION NOISE MONITORING EQUIPMENT
TABLE 3-8	WATER MONITORING EQUIPMENT
TABLE 3-9	TESTING METHOD AND REPORTING LIMIT OF THE CHEMICAL ANALYSIS
TABLE 3-10	ACTION AND LIMIT LEVELS FOR AIR QUALITY
TABLE 3-11	ACTION AND LIMIT LEVELS FOR CONSTRUCTION NOISE
TABLE 3-12	ACTION AND LIMIT LEVELS FOR WATER QUALITY
TABLE 4-1	1-HOUR AND 24-HOUR TSP AIR QUALITY IMPACT MONITORING RESULTS
TABLE 5-1	DAYTIME CONSTRUCTION NOISE IMPACT MONITORING RESULTS AT CNMS-1
TABLE 5-2	DAYTIME CONSTRUCTION NOISE IMPACT MONITORING RESULTS AT CNMS-5
TABLE 5-3	EVENING CONSTRUCTION NOISE IMPACT MONITORING RESULTS AT CNMS-1
TABLE 5-4	EVENING CONSTRUCTION NOISE IMPACT MONITORING RESULTS AT CNMS-5
Table 7-1	SUMMARY OF QUANTITIES OF INERT C&D MATERIALS
TABLE 7-2	SUMMARY OF QUANTITIES OF C&D WASTES
TABLE 8-1	SITE OBSERVATIONS OF CONTRACT 1
TABLE 8-2	SITE OBSERVATIONS OF CONTRACT 1
Table 9-1	ACTIONS IN THE EVENT OF LANDFILL GAS BEING DETECTED IN EXCAVATIONS
TABLE 9-2	SUMMARY OF LANDFILL GAS MEASUREMENT RESULTS
TABLE 10-1	STATISTICAL SUMMARY OF ENVIRONMENTAL COMPLAINTS
TABLE 10-2	STATISTICAL SUMMARY OF ENVIRONMENTAL SUMMONS
TABLE 10-3	STATISTICAL SUMMARY OF ENVIRONMENTAL PROSECUTION
TABLE 11-1	ENVIRONMENTAL MITIGATION MEASURES IN THE REPORTING MONTH

LIST OF APPENDICES

LIDI OI MILL	MIDICED .
APPENDIX A	PROJECT LAYOUT PLAN
APPENDIX B	PROJECT ORGANIZATION CHART & CONTACT DETAILS OF KEY PERSONNEL
APPENDIX C	3-MONTH ROLLING CONSTRUCTION PROGRAM
APPENDIX D	MONITORING LOCATION (AIR QUALITY, NOISE AND WATER QUALITY)
APPENDIX E	EVENT AND ACTION PLAN
APPENDIX F	IMPACT MONITORING SCHEDULE OF THE REPORTING MONTH AND COMING MONTH
APPENDIX G	CALIBRATION CERTIFICATES OF EQUIPMENT AND THE ACCREDITATION LABORATORY CERTIFICATE
APPENDIX H	DATABASE OF MONITORING RESULTS
APPENDIX I	GRAPHICAL PLOTS OF MONITORING RESULTS
APPENDIX J	METEOROLOGICAL DATA
APPENDIX K	WASTE FLOW TABLE
APPENDIX L	IMPLEMENTATION RECORD OF WATER MITIGATION MEASURES IN THE REPORTING MONTH
APPENDIX M	IMPLEMENTATION SCHEDULE FOR ENVIRONMENTAL MITIGATION MEASURES (ISEMM)



1. INTRODUCTION

1.1 PROJECT BACKGROUND

- 1.1.1 Civil Engineering and Development Department (hereafter referred as "CEDD") is the Project Proponent and the Permit Holder of the Project Cross Bay Link, Tseung Kwan O (hereinafter referred as "the Project") which is a Designated Project to be implemented under Environmental Permit number EP-459/2013 (hereinafter referred as "the EP-459/2013" or "the EP").
- 1.1.2 AUES was awarded the CEDD Contract Agreement No. EDO/04/2018 Environmental Team for Cross Bay Link, Tseung Kwan O (hereinafter called "the Service Contract"). The Services under the Service Contract is to provide environmental monitoring and audit (EM&A) services for the Works Contracts pursuant to the requirement of Environmental Team (ET) under the Approved EM&A Manual to ensure that the environmental performance of the Works Contracts comply with the requirement specified in the EM&A Manual and EIA Report of Agreement No. CE 43/2008 (HY) Cross Bay Link, Tseung Kwan O Investigation and other relevant statutory requirements.
- 1.1.3 To facilitate management, the proposed Works of *Cross Bay Link, Tseung Kwan O* (hereinafter called "the Project") was divided into two Civil Engineering and Development Department (CEDD) Works contracts included *Contract 1 (Contract No. NE/2017/07)* and *Contract 2 (Contract No. NE/2017/08)*. The details of each contract Works are summarized below and the delineation of each contract is shown in *Appendix A*.

Contract 1 (Contract No. NE/2017/07)

- (i) 400m section of marine viaducts of steel deck sections including the Eternal Arch Bridge;
- (ii) 600m section of marine viaducts of concrete deck sections;
- (iii) An E&M Plantroom and associated building services; and
- (iv) E&M provisions.

Contract 2 (Contract No. NE/2017/08)

- (i) Elevated deck structures along Road D9;
- (ii) A 210m section of cycle track and footpath ramp bridge;
- (iii) A 630m section of noise semi-enclosure covering the entire length of Road D9, and;
- (iv) Lift, staircase, modification of existing seawall along Road D9, landscaping and miscellaneous works.
- 1.1.4 The date for commencement of Contract 1 is 3^{rd} December 2018 while the date for commencement of Contract 2 is 17^{th} January 2019.
- 1.1.5 As part of the EM&A programme, baseline monitoring shall be undertaken before the Project construction work commencement to determine the ambient environmental condition. The baseline air quality, background noise and water quality monitoring has been carried out between 21st September 2018 and 13th November 2018 at the designated and interim locations. The baseline monitoring report under the EP-459/2013 has been compiled by the ET and verified by Independent Environmental Checker (hereinafter the "IEC") prior submitted to EPD on 19th November 2018 for endorsement.
- 1.1.6 This is the 20^{th} Monthly EM&A report presenting the monitoring results and inspection findings for the reporting period from I^{st} to 31^{st} July 2020 (hereinafter 'the Reporting Period').

1.2 REPORT STRUCTURE

1.2.1 The Environmental Monitoring and Audit (EM&A) Monthly Report is structured into the following sections:-

Section 1 Introduction

Section 2 Project Organization and Construction Progress

Section 3 Summary of Impact Monitoring Requirements

Section 4 Air Quality Monitoring

Section 5 Construction Noise Monitoring



Section 6	Water Quality Monitoring
Section 7	Waste Management
Section 8	Site Inspections
Section 9	Landfill Gas Monitoring
Section 10	Environmental Complaints and Non-Compliance
Section 11	Implementation Status of Mitigation Measures
Section 12	Conclusions and Recommendations



2. PROJECT ORGANIZATION AND CONSTRUCTION PROGRESS AND SUBMISSION

2.1 PROJECT ORGANIZATION

2.1.1 The project organization is shown in *Appendix B*. The responsibilities of respective parties are:

The Project Consultant

- 2.1.2 The Project Consultant (hereinafter "the Consultant") is responsible for overseeing the construction works and for ensuring that the works are undertaken by the Contractor in accordance with the specification and contract requirements. The duties and responsibilities of the Consultant with respect to EM&A are:
 - Monitor the Contractors' compliance with contract specifications, including the implementation and operation of the environmental mitigation measures and their effectiveness
 - Monitor Contractors', ET's and IEC's compliance with the requirements in the Environmental Permit (EP) and EM&A Manual
 - Facilitate ET's implementation of the EM&A programme
 - Participate in joint site inspection by the ET and IEC
 - Oversee the implementation of the agreed Event / Action Plan in the event of any exceedance
 - Adhere to the procedures for carrying out complaint investigation

The Contractor(s) of Works Contract(s)

- 2.1.3 There will be one contractor for each individual works contract. The Contractor(s) should report to the Consultant. The duties and responsibilities of the Contractor are:
 - Comply with the relevant contract conditions and specifications on environmental protection
 - Participate in the site inspections by the ET and IEC, and undertake any corrective actions
 - Provide information / advice to the ET regarding works programme and activities which may contribute to the generation of adverse environmental impacts
 - Submit proposals on mitigation measures in case of exceedances of Action and Limit levels in accordance with the Event / Action Plans
 - Implement measures to reduce impact where Action and Limit levels are exceeded
 - Adhere to the procedures for carrying out complaint investigation

Environmental Team (ET)

- 2.1.4 ET shall not be in any way an associated body of the Contractor(s) and employed by the Permit Holder (i.e., CEDD) to conduct the EM&A programme. The ET should be managed by the ET Leader. The ET Leader shall be a person who has at least 7 years' experience in EM&A and has relevant professional qualifications. Suitable qualified staff should be included in the ET, and resources for the implementation of the EM&A programme should be allocated in time under the Contract(s), to enable fulfillment of the Project's EM&A requirements as specified in the EM&A Manual during construction of the Project. ET shall report to the Project Proponent and the duties shall include:
 - Conduct baseline monitoring, impact monitoring and post-construction monitoring and the associated in-situ and laboratory tests to monitor various environmental parameters as required in the EM&A Manual and the EP
 - Analyze the environmental monitoring and audit data, review the success of EM&A
 programme and the adequacy of mitigation measures implemented, confirm the validity of
 the EIA predictions and identify any adverse environmental impacts arising
 - Carry out regular site inspection to investigate and audit the Contractors' site practice, equipment/plant and work methodologies with respect to pollution control and environmental mitigation, and effect proactive action to pre-empt problems
 - Monitor compliance with conditions in the EP, environmental protection, pollution prevention and control regulations and contract specifications



- Audit environmental conditions on site
- Report on the environmental monitoring and audit results to EPD, the Consultant, the IEC and Contractor(s) or their delegated representatives
- Recommend suitable mitigation measures to the Contractor in the case of exceedance of Action and Limit levels in accordance with the Event and Action Plans
- Liaise with the IEC on all environmental performance matters and timely submit all relevant EM&A proforma for approval by IEC
- Advise the Contractor(s) on environmental improvement, awareness, enhancement measures etc., on site
- Adhere to the procedures for carrying out complaint investigation
- Set up a dedicated web site where the project information, all environmental monitoring and audit data and reports described in Condition 5.2 of the EP, and all finalized submissions and plans required under the EP are to be placed for public inspection
- Upload the environmental monitoring results to the dedicated web site in accordance with requirements of the EP and EM&A Manual
- To carry out the Operational Phase Landfill Gas monitoring during effluent drainage system maintenance for one year

<u>Independent Environmental Checker (IEC)</u>

- 2.1.5 IEC will be employed for this Project. The Independent Environmental Checker (IEC) should not be in any way an associated body of the Contractor(s) or the ET for the Project. The IEC should be employed by the Permit Holder (i.e., CEDD) prior to the commencement of the construction of the Project. The IEC should have at least 7 years' experience in EM&A and have relevant professional qualifications. The duty of IEC should be:
 - Provide proactive advice to the Project Consultant and the Project Proponent on EM&A
 matters related to the project, independent from the management of construction works, but
 empowered to audit the environmental performance of construction
 - Review and audit all aspects of the EM&A programme implemented by the ET
 - Review and verify the monitoring data and all submissions in connection with the EP and EM&A Manual submitted by the ET
 - Arrange and conduct regular, at least monthly site inspections of the works during construction phase, and ad hoc inspections if significant environmental problems are identified
 - Check compliance with the agreed Event / Action Plan in the event of any exceedance
 - Check compliance with the procedures for carrying out complaint investigation
 - Check the effectiveness of corrective measures
 - Feedback audit results to ET by signing off relevant EM&A proforma
 - Check that the mitigation measures are effectively implemented
 - Report the works conducted, the findings, recommendation and improvement of the site inspections, after reviewing ET's and Contractor's works, and advices to the Project Consultant and Project Proponent on a monthly basis

2.2 CONSTRUCTION PROGRESS

2.2.1 3-month rolling construction program of the each Works Contract is enclosed in *Appendix C*; and the major construction activities undertaken in the Reporting Period is presented in below sub-sections.

Contract 1 (Contract No. NE/2017/07)

- 2.2.2 The major construction activities of Contract 1 undertaken in this Reporting Period are:-
 - Precast shell, pile and box girder Installation at Portion II
 - 1st and 2nd Stage of Pile caps concreting work at Portion II
 - Precast pier installation work at Portion II
 - Fabrication of bottom deck panels, top deck panels and diaphragm panels at Portion II
 - · Fabrication of arch panel at Portion II
 - ABWF work at Portion V
 - E&M installation at Portion V



Contract 2 (Contract No. NE/2017/08)

- 2.2.3 The major construction activities of Contract 2 undertaken in this Reporting Period are:-
 - Pre-bored Socket H-Pile (Portion VI)
 - Excavation (Portion VI)
 - Sheet Pilling (Portion VI)
 - Drainage Installation (Portion VI)
 - Footing construction(Portion VI)
 - Excavation & RC works (Superstructure) (Portion III)
 - RC construction for U-trough(Portion III)
 - Pavement breaking work(Portion VI)

2.3 SUMMARY OF ENVIRONMENTAL SUBMISSIONS

2.3.1 The required documents list below shall be to submit to EPD for retention:

 Table 2-1
 Documents Submission under Environmental Permit Requirement

EP condition	Submission to EPD	Requirement	Situation
		no later than 1 month prior to the commencement of construction of the Project	 Contract 1 notified EPD on 19 Oct 2018 Contract 2 notified EPD on 12 Dec 2018
	the Community Liaison	commencement of construction of the Project	CLG setting has submitted to EPD on 9 Oct 2018
	Organization of Main		 Management Organization of Contract 1 was submitted to EPD on 2 October 2018 Management Organization of Contract 2 was submitted to EPD on 12 December 2018
2.5	Waste Management Plan (WMP)	No later than 1 month before commencement of construction of the Project	
	Plan (LSMP)	No later than 1 month before commencement of construction of the Project	• LSMP was submitted on 1 Nov 2018
	Landfill Gas Hazards	No later than 1 month before commencement of construction of the Project	,

- 2.3.2 Upon completed baseline monitoring, a Baseline Monitoring Report was verified by IEC on 19 November 2018 and submitted to EPD on that day for endorsement.
- 2.3.3 The notification of Project dedicated web site to EPD was made on 9 January 2019 (http://www.envcbltko.hk/).
- 2.3.4 Summary of the relevant permits, licenses, and/or notifications on environmental protection for the Project are presented in *Table 2-2*.



Table 2-2 Status of Environmental Licenses and Permits of the Project Works (Contract 1)

			License/Per	mit Status	
Item	Description	Permit no./	Valid 1	Period	
Item	Description	Account no./ Ref. no.	From	То	Status
1	Notification pursuant to Air pollution Control (Construction Dust) Regulation				Notified on 11 July 2018
2	Chemical Waste Producer Registration	5213-839-C1232 -19	28 Aug 2018	N/A	
3	Water Pollution Control	WT00032842-20	1 Mar	31 Mar	Valid until 31
	Ordinance - Discharge	18	2019	2024	March 2024
	License	WT00034178-20 19	15 Jul 2019	31 Jul 2024	Valid until 31 July 2024
4	Billing Account for Disposal of Construction Waste	7031412	24 Jul 2018	N/A	
5	Construction Noise Permit	GW-RE0438-20	1 June 2020	27 Sep 2020	Valid until 27 Sep 2020

Remark: Evening work was scheduled on 13 – 18, 20 – 25, and 27 - 31 July 2020 for Contract 1

Table 2-3 Status of Environmental Licenses and Permits of the Project Works (Contract 2)

		License/Permit Status			
Item	Description	Permit no./	Valid 1	Period	
Item	Description	Account no./ Ref. no.	From	То	Status
1	Notification pursuant to Air pollution Control (Construction Dust) Regulation				Notified on 31 October 2018
2	Chemical Waste Producer Registration	5213-839-B2500 -04	22 Nov 2018	N/A	
3	Water Pollution Control Ordinance - Discharge License	WT00034244-20 19	8 Jul 2019	31 Jul 2024	Valid until 31 July 2024
4	Billing Account for Disposal of Construction Waste	7032702	8 Nov 2018	N/A	
5	Construction Noise Permit	GW-RE0405-20	1 Jun 2020	29 Nov 2020	Valid until 29 Nov 2020

Remark: No evening work and night work was carried out for Contract 2



3. SUMMARY OF ENVIRONMENTAL MONITORING PROGRAMMES AND REQUIREMENTS

3.1 GENERAL

3.1.1 The Environmental Monitoring and Audit Programmes and requirements are set out in the Approved EM&A manual. Environmental issues such as air quality, construction noise and water quality were identified as the key issues during the construction phase of the Project. A summary of EM&A programmes and requirements are presented in the sub-sections below.

3.2 MONITORING PARAMETERS

3.2.1 Monitoring parameters of air quality, noise and water quality are summarized in *Table 3-1*.

Table 3-1 Summary of EM&A Requirements

Environmental Issue	Parameters			
Air Quality	 1-hour TSP by Real-Time Portable Dust Meter; and 24-hour TSP by High Volume Air Sampler Leq (30min) in six consecutive Leq(5 min) between 07:00-19:00 on normal weekdays Supplementary information for data auditing, statistical results such as L₁₀ and L₉₀ shall also be obtained for reference. 			
Noise				
Water Quality	 In-situ measurement – Dissolved Oxygen (DO) concentration (mg/L) & saturation (%), pH, Salinity (mg/L), Temperature (°C) and Turbidity (NTU); and Laboratory analysis – SS (mg/L) 			

3.3 MONITORING LOCATIONS

Air Quality and Construction Noise

3.3.1 According to the Approved EM&A Manual Section 5.4 and Section 6.3, three (3) representative air sensitive receivers (ASR) and four (4) representative noise sensitive receivers were designated as monitoring stations. The designated air quality and noise monitoring locations are listed in *Table 3-2* and *Table 3-3*, and illustrated in *Appendix D*.

Table 3-2 Designated Air Quality Monitoring Location recommended in EM&A Manual

ID	Location in the EM&A Manual	Currently Situation
AM1	Tung Wah Group of Hospitals Aided Primary School & Secondary School	Not yet construct
AM2	Lohas Park Stage 2 (Planned Development in Area 86)	Under Construction
AM3	Lohas Park Stage 3 (Planned Development in Area 86)	Under Construction

Table 3-3 Designated Construction Noise Monitoring Location recommended by EM&A Manual

ID	Location	Currently Situation	
CNMS-1	Lohas Park Stage 1(Planned Development in Area 86, Package 4) (Southeast facade)	Available for resident occupation in November 2019	
CNMS-2	Lohas Park Stage 1 (Planned Development in Area 86, Package 6) (Southeast facade)	Under Construction	
CNMS-3	Lohas Park Stage 3 (Planned Development in Area 86,Package 11) (West facade)	Under Construction	
CNMS-4	Tung Wah Group of Hospitals Aided Primary School & Secondary School (Southwest facade)	Not yet construct	

3.3.2 As observed and confirmed by ET and IEC during the joint site visit on 29th August 2018, the designated air quality and noise monitoring locations are under construction or yet to construct. It is considered that these designated locations are not appropriate to perform air quality and noise monitoring. In this regard, alternative locations were proposed as interim arrangement to carry out air quality and noise monitoring before occupation of the designated monitoring location. A letter enclosed with the alternative location proposal and IEC verification (Our Ref: TCS00975/18/300/L0038) was sent to EPD on 19th October 2018 and the proposal was agreed by



EPD. Therefore, air quality and construction noise impact monitoring would be performed at the agreed alternative locations until the designated sensitive receivers occupied and granted the premises.

3.3.3 The designated and interim alternative monitoring location for impact air quality and noise monitoring in the Reporting Period are summarized in Table 3-4 and illustrated in *Appendix D*.

Table 3-4 Designated and interim alternative location for air quality and noise monitoring in the Reporting Period

Location ID Monitoring Parameter		Location
AM4	1-Hour TSP Air Quality	Podium of Lohas Park Phase 2A (Le Prestige)
AM5	24-Hour TSP Air Quality	Boundary of Site Office near Junction of Wan Po Road and Wan O Road
CNMS-1	Noise (L _{eq} , L ₁₀ & L ₉₀)	Podium of Lohas Park Package 4
CNMS-5	Noise (L _{eq} , L ₁₀ & L ₉₀)	Podium of Lohas Park Phase 2A (Le Prestige)

Remark: Since 24-Hour TSP Air Quality monitoring is not granted at AM4 Lohas Park Phase 2A, the 24-Hour TSP monitoring was therefore proposed at AM5 which is located at the boundary of the project site office.

Water Quality

3.3.4 According to Table 7.1 of the approved EM&A Manual Section 7.4, two Control Stations (C3 & C4), six (6) sensitive receivers (CC1, CC2, CC3, CC4, CC13 & SWI1) and one (1) Gradient station (I1) are recommended to perform water quality monitoring. Details and coordinate of these water quality monitoring stations are described in *Table 3-5* and the locations is shown in *Appendix D*.

Table 3-5 Location of Water Quality Monitoring Station

Station	tion Coordinate Easting North		Description
Station			Description
CC1	843201	816416	Sensitive Receiver – Coral Sites at Chiu Keng Wan
CC2	844076	817091	Sensitive Receiver – Coral Sites at Junk Bay
CC3	844606	817941	Sensitive Receiver – Coral Sites at Junk Island
CC4	845444	815595	Sensitive Receiver – Coral Sites at Fat Tong Chau West
CC13	844200	817495	Sensitive Receiver – Coral Sites at Junk Bay near Chiu Keng Wan
SWI1	845512	817442	Sensitive Receiver – Tseung Kwan O Salt Water Intake
C3	843821	816211	Control Station (Ebb Tide) – within Junk Bay
C4	844621	815770	Control Station (Flood Tide) – within Junk Bay
I1	844602	817675	Gradient Station – in between Lam Tin Tunnel (LTT) and CBL

3.4 MONITORING FREQUENCY AND PERIOD

3.4.1 To according with the approved *EM&A Manual*, impact monitoring requirements are presented as follows.

Air Quality Monitoring

- 3.4.2 Air quality impact monitoring frequency is as follows:
 - Once every 6 days of 24-hour TSP and 3 times of 1-hour TSP monitoring; during course of works throughout the construction period

Construction Noise Monitoring

- 3.4.3 Construction noise monitoring frequency is as follows:
 - One set of Leq_(30min) measurements in a weekly basis between 07:00 and 19:00 hours on normal weekdays during course of works as throughout the construction period
 - If construction works are extended to include works during the hours of 1900-0700, additional weekly impact monitoring shall be carried out during evening and night-time works. Applicable permits under the NCO shall be obtained by the Contractor.



Water Quality (Marine Water) Monitoring

- 3.4.4 Marine water impact monitoring frequency is as follows:
 - Three days a week, at mid ebb and mid flood tides during course of pile excavation works for the bridge pier foundations underway. Moreover, the intervals between 2 consecutive sets of monitoring day shall not be less than 36 hours.

3.5 MONITORING EQUIPMENT

Air Quality Monitoring

3.5.1 The 24-hour and 1-hour TSP levels shall be measured by following the standard high volume sampling method as set out in the *Title 40 of the Code of Federal Regulations, Chapter 1 (Part 50)*, Appendix *B*. If the ET proposes to use a direct reading dust meter to measure 1-hour TSP levels, it shall submit sufficient information to the IEC to prove that the instrument is capable of achieving a comparable results to the HVS. The instrument should be calibrated regularly, and the 1-hour sampling shall be determined on yearly basis by the HVS to check the validity and accuracy of the results measured by direct reading method. The filter paper of 24-hour TSP measurement shall be determined by HOKLAS accredited laboratory. The equipment used for air quality monitoring is listed in *Table 3-6*.

Table 3-6 Air Quality Monitoring Equipment

Equipment		Model
24-hour TSP	High Volume Air Sampler	TISCH High Volume Air Sampler, HVS Model TE-5170
	Calibration Kit	TISCH Model TE-5025A (S/N: 1612)
1- hour TSP	Portable Dust Meter	Laser Dust Monitor Sibata LD-3B Laser Dust Monitor (S/N: 3Y6501)

Noise Monitoring

3.5.2 Sound level meter in compliance with the International Electrotechnical Commission Publications 651: 1979 (Type 1) and 804: 1985 (Type 1) specifications shall be used for carrying out the noise monitoring. The sound level meter shall be checked using an acoustic calibrator. The wind speed shall be checked with a portable wind speed meter capable of measuring the wind speed in ms⁻¹. Noise equipment will be used for impact monitoring is listed in *Table 3-7*.

Table 3-7 Construction Noise Monitoring Equipment

Equipment	Model
Integrating Sound Level Meter	Rion NL-52 (S/N:01121362)
Calibrator	Rion NC-74 (S/N:34657231)
Portable Wind Speed Indicator	Anemometer AZ Instrument 8908

Water Quality Monitoring

- 3.5.3 For water quality monitoring, the equipment should fulfill the requirement under the Approved *EM&A Manual Section 7.2*. The requirement is summarized below:
 - Dissolved Oxygen and Temperature Measuring Equipment The instrument should be a portable, weatherproof dissolved oxygen measuring instrument completed with cable, sensor, comprehensive operation manuals, and should be operable from a DC power source. It should be capable of measuring: dissolved oxygen levels in the range of 0-20 mg/L and 0-200% saturation; and a temperature of 0-45 degrees Celsius. It should have a membrane electrode with automatic temperature compensation complete with a cable of not less than 35 m in length. Sufficient stocks of spare electrodes and cable should be available for replacement where necessary.
 - *Turbidity Measurement Equipment* The instrument shall be a portable, weatherproof turbidity-measuring instrument complete with comprehensive operation manual. The equipment shall use a DC power source. It shall have a photoelectric sensor capable of measuring turbidity between 0-1000 NTU.
 - Salinity Measurement Instrument A portable salinometer capable of measuring salinity in the range of 0-40 ppt should be provided for measuring salinity of the water at each monitoring location.



- Water Depth Detector A portable, battery-operated echo sounder should be used for the determination of water depth at each designated monitoring station. A detector affixed to the bottom of the works boat, if the same vessel is to be used throughout the monitoring programme, is preferred.
- **Positioning Device** hand-held or boat-fixed type digital Global Positioning System (GPS) with way point bearing indication or other equipment instrument of similar accuracy, should be provided and used during water quality monitoring to ensure the monitoring vessel is at the correct location before taking measurements.
- Water Sampling Equipment A water sampler, consisting of a transparent PVC or glass cylinder of not less than two liters, which can be effectively sealed with cups at both ends, should be used. The water sampler should have a positive latching system to keep it open and prevent premature closure until released by a messenger when the sampler is at the selected water depth.
- 3.5.4 Equipment used for water quality impact monitoring is listed in *Table 3-8*.

Table 3-8 Water Monitoring Equipment

Equipment	Model	
A Digital Global Positioning System	GPS12 Garmin	
Water Depth Detector	Eagle Sonar CUDA 300	
Water Sampler	A 2-litre transparent PVC cylinder with latex cups at both ends	
Thermometer & DO meter	YSI ProDSS Digital Sampling System Water Quality Meter	
pH meter		
Turbidimeter		
Salinometer		
Sample Container	High density polythene bottles (provided by laboratory)	
Storage Container	'Willow' 33-litter plastic cool box with Ice pad	

3.6 MONITORING PROCEDURES <u>Air Quality</u>

1-hour TSP

- 3.6.1 The 1-hour TSP monitor was a brand named "Sibata LD-3 Laser Dust monitor Particle Mass Profiler & Counter" which is a portable, battery-operated laser photometer. The 1-hour TSP meter provides a real time 1-hour TSP measurement based on 90° light scattering. The 1-hour TSP monitor consists of the following:
 - (a.) A pump to draw sample aerosol through the optic chamber where TSP is measured;
 - (b.) A sheath air system to isolate the aerosol in the chamber to keep the optics clean for maximum reliability; and
 - (c.) A built-in data logger compatible with Windows based program to facilitate data collection, analysis and reporting.

24-hour TSP

- 3.6.2 The equipment used for 24-hour TSP measurement is TISCH, Model TE-5170 TSP High Volume Air Sampler, which complied with *EPA Code of Federal Regulation, Appendix B to Part 50*. The High Volume Air Sampler (HVS) consists of the following:
 - (a.) An anodized aluminum shelter;
 - (b.) A 8"x10" stainless steel filter holder;
 - (c.) A blower motor assembly;
 - (d.) A continuous flow/pressure recorder;
 - (e.) A motor speed-voltage control/elapsed time indicator;
 - (f.) A 7-day mechanical timer, and
 - (g.) A power supply of 220v/50 Hz
- 3.6.3 For HVS for 24-hour TSP monitoring, the HVS is mounted in a metallic cage with a top for protection and also it is sat on the existing ground or the roof of building. The flow rate of the HVS between 0.6m³/min and 1.7m³/min will be properly set in accordance with the



manufacturer's instruction to within the range recommended in *EPA Code of Federal Regulation, Appendix B to Part 50*. Glass Fiber Filter 8" x 10" of TE-653 will be used for 24-Hour TSP monitoring and would be supplied by laboratory. The general procedures of sampling are described as below:-

- A horizontal platform with appropriate support to secure the samples against gusty wind should be provided;
- No two samplers should be placed less than 2 meters apart;
- The distance between the sampler and an obstacle, such as building, must be at least twice the height that the obstacle protrudes above the sample;
- A minimum of 2 meters of separation from any supporting structure, measured horizontally is required;
- Before placing any filter media at the HVS, the power supply will be checked to ensure the sampler work properly;
- The filter paper will be set to align on the screen of HVS to ensure that the gasket formed an air tight seal on the outer edges of the filter. Then filter holder frame will be tightened to the filter hold with swing bolts. The holding pressure should be sufficient to avoid air leakage at the edge.
- The mechanical timer will be set for a sampling period of 24 hours (00:00 mid-night to 00:00 mid-night next day). Information will be recorded on the field data sheet, which would be included the sampling data, starting time, the weather condition at current and the filter paper ID with the initial weight;
- After sampling, the filter paper will be collected and transfer from the filter holder of the HVS to a sealed envelope and sent to a local HOKLAS accredited laboratory for quantifying.
- 3.6.4 All the sampled 24-hour TSP filters will be kept in normal air conditioned room conditions, i.e. 70% HR (Relative Humidity) and 25°C, for six months prior to disposal.
- 3.6.5 The HVS used for 24-hour TSP monitoring will be calibrated in two months interval for in accordance with the manufacturer's instruction using the NIST-certified standard calibrator (Tisch Calibration Kit Model TE-5025A) to establish a relationship between the follow recorder meter reading in cfm (cubic feet per minute) and the standard flow rate, Qstd, in m³/min. Motor brushes of HVS will be regularly replaced. The calibration certificates of the air quality monitoring equipment used for the impact monitoring and the HOKLAS accredited certificate of laboratory was provided in Appendix G.

Noise Monitoring

- 3.6.6 As referred to in the Technical Memorandum (TM) issued under the NCO, sound level meters in compliance with the International Electrotechnical Commission Publications 651:1979 (Type 1) and 804:1985 (Type 1) specifications shall be used for carrying out the noise monitoring. Immediately prior to and following each noise measurement the accuracy of the sound level meter shall be checked using an acoustic calibrator generating a known sound pressure level at a known frequency. Measurements may be accepted as valid only if the calibration levels from before and after the noise measurement agree to within 1.0 dB.
- 3.6.7 All noise measurements will be performed with the meter set to FAST response and on the A-weighted equivalent continuous sound pressure level (Leq). Leq_(30 min) in six consecutive Leq_(5 min) measurements will be used as the monitoring parameter for the time period between 07:00-19:00 hours on weekdays throughout the construction period.
- 3.6.8 The sound level meter will be mounted on a tripod at a height of 1.2 m and placed at the assessment point and oriented such that the microphone is pointed to the site with the microphone facing perpendicular to the line of sight. The windshield will be fitted for all measurements. Where a measurement is to be carried out at a building, the assessment point would normally be at a position 1 m from the exterior of the building façade. Where a measurement is to be made for noise being received at a place other than a building, the assessment point would be at a position 1.2 m above the ground in a free-field situation, i.e. at least 3.5 m away from reflective surfaces



such as adjacent buildings or walls.

- 3.6.9 Immediately prior to and following each noise measurement the accuracy of the sound level meter will be checked using an acoustic calibrator generating a known sound pressure level at a known frequency. Measurements will be accepted as valid only if the calibration level from before and after the noise measurement agrees to within 1.0 dB.
- 3.6.10 Noise measurements will not be made in fog, rain, wind with a steady speed exceeding 5m/s or wind with gusts exceeding 10m/s. The wind speed will be checked with a portable wind speed meter capable of measuring the wind speed in m/s.
- 3.6.11 The sound level meter and calibrator are calibrated and certified by a laboratory accredited under HOKLAS or any other international accreditation scheme at yearly basis. The calibration certificates of noise monitoring equipment used for the impact monitoring was provided in Appendix G.

Marine Water Quality

- 3.6.12 Marine water quality monitoring would be conducted at all designated locations in accordance with Table 7.1 of the approved EM&A Manual. The procedures of water sampling, in-situ measurement and chemical analysis are described as below:
 - A Global Positioning System (GPS) will be used to ensure that the correct location was selected prior to sample collection. A portable, battery-operated echo sounder was used for the determination of water depth at each designated monitoring station.
 - The marine water sampler will be lowered into the water body at a predetermined depth. The trigger system of the sampler is activated with a messenger and opening ends of the sampler are closed accordingly then the sample of water is collected.
 - During the sampling, the sampling container will be rinsed to use a portion of the marine water sample before the water sample is transferred to the container. Upon sampling completion, the container will be sealed with a screw cap.
 - Before the sampling process, general information such as the date and time of sampling, weather condition and tidal condition as well as the personnel responsible for the monitoring will be recorded on the monitoring field data sheet.
 - In-situ measurement including water temperature, turbidity, dissolved oxygen, salinity, pH and water depth will be recorded at the identified monitoring station and depth. At each station, marine water samples will be collected at three depths: 1m below water surface, 1m above sea bottom and at mid-depth when the water depth exceeds 6m. Samples at 1m below water surface and 1m above sea bottom will be collected when the water depth is between 3m and 6m. And sample at mid-depth will be taken when the water depth is below 3m.
 - For the in-situ measurement, two consecutive measurements of sampling depth, temperature, dissolved oxygen, salinity, turbidity and pH concentration will be measured at the sea. The YSI ProDSS Multifunctional Meter will be retrieved out of the water after the first measurement and then re-deployed for the second measurement. Where the difference in the value between the first and second readings of each set is more than 25% of the value of the first reading, the reading is discarded and further readings is taken.
 - Marine water sample will be collected by using a water sampler. The high-density polythene bottles will be filled after the water sample collected from the sea. Before the water sample being fills into the sampling bottles, the sampling bottles will be pre-rinsed with the same water sample. The sampling bottles will then be packed in cool-boxes (cooled at 4°C without being frozen), and delivered to HOKLAS accredited laboratory for the chemical analysis as followed APHA *Standard Methods for the Examination of Water and Wastewater* 19ed 2540D, unless otherwise specified.
- 3.6.13 Before each round of monitoring, the dissolved oxygen probe will be calibrated by wet bulb method; a zero check in distilled water will be performed with the turbidity and salinity probes. The turbidity probe also will be checked with a standard solution of known NTU and known



value of the pH standard solution were used to check the accuracy of pH value before each monitoring day. Moreover, all in-situ measurement equipment used marine water monitoring will be calibrated at three months interval.

Laboratory Analysis

3.6.14 All water samples included the duplicate samples, was tested with chemical analysis as specified in the EM&A Manual by a HOKALS accredited laboratory - ALS Technichem (HK) Pty Ltd. The chemicals analysis method and reporting limit show *Table 3-9*.

Table 3-9 Testing Method and Reporting Limit of the Chemical Analysis

Parameter	ALS Method Code	In-house Method Reference (1)	Reporting Limit
Total Suspended Solids	EA025	APHA 2540D	1 mg/L

Note:

- 1. The exact method shall depend on the laboratory accredited method. APHA = Standard Methods for the Examination of Water and Wastewater by the American Public Health Association.
- 3.6.15 The determination works will start within 24 hours after collection of the water samples or within the holding time as advised by the laboratory.

Meteorological Information

- 3.6.16 The meteorological information including wind direction, wind speed, humidity and temperature etc. of impact monitoring is extracted from the closest Tseung Kwan O Hong Kong Observatory Station. Moreover, the data of rainfall and air pressure would be extracted from King's Park Station.
- 3.6.17 For marine water quality monitoring, tidal information would be referred to tide gauge at Tai Miu Wan.

3.7 DETERMINATION OF ACTION/LIMIT (A/L) LEVELS

3.7.1 The baseline results form the basis for determining the environmental acceptance criteria for the impact monitoring. A summary of the Action/Limit (A/L) Levels for air quality, construction noise and water quality are shown in *Tables 3-10*, *3-11* and *3-12* respectively.

Table 3-10 Action & Limit Levels of Air Quality (1-Hour & 24-Hr TSP)

Monitoring Station	Action Level (μg /m³)		Limit Level (μg/m³)	
Momitoring Station	1-Hour TSP	24-Hr TSP	1-Hour TSP	24-Hr TSP
AM4	278	NA	500	NA
AM5	NA	190	NA	260
Note: 1-Hour & 24-Hr	1-Hour & 24-Hr TSP of Action Level = (Average Baseline Results \times 1.3 + Limit level)/2			



Table 3-11 Action and Limit Levels for Construction Noise, dB(A)

Monitoring Location	Action Level	Limit Level	
	Time Period: 0700-1900 hours on normal weekdays (Leq30min)		
CNMS-1	When one or more documented complaints are received	75 dB(A)	
CNMS-5	Time Period: 1900-2300 hours on all days (Leq15min)		
	When one or more documented complaints are received	<i>55</i> dB(A)	

Remarks:

- 1. Construction noise monitoring will be resumed at the designated locations CNMS-2, CNMS-3 and CNMS4 once they are available and permission are granted;
- 2. The designated locations CNMS-2 and CNMS-3 are located at residential building which are still under construction, Limit Level of 75dB(A) will be adopted until they are occupied;
- 3. The designated location CNMS-4 is located at planned school and still not yet to construction. When the school occupied and operated, Limit Level of 70dB(A) should be adopted and should be reduced to 65dB(A) during examination period; and
- 4. If construction works are required during restricted hours, the conditions stipulated in the construction noise permit issued by the Noise Control Authority shall be followed.

Table 3-12 Action and Limit Levels for Water Quality

1 able 5-12	Action and Limit Levels for water Quanty				
Monitoring	Depth Average of SS (mg/L)				
Station	Actio	on Level	\mathbf{L}_{i}	imit Level	
CC1	7.8	OR 120% of upstream control	9.3	OR 130% of upstream control	
CC2	9.0	station at the same	9.2	station at the same	
CC3	8.2	tide of the same day (Control Station C3	9.0	tide of the same day (Control Station C3	
CC4	13.8	at Ebb tide and Control Station C4 at	15.4	at Ebb tide and Control Station C4 at	
CC13	8.9	Flood tide), whichever is higher	10.3	Flood tide), whichever is higher	
SWI1	8	mg/L		10 mg/L	
		Dissolved Oxy	gen (mg/L)		
Monitoring	Depth Average of Surface and Mid-depth		Bottom		
Location	Action Level	Limit Level	Action Leve	el Limit Level	
CC1	5.8	5.7	5.3	5.2	
CC2	5.8	5.7	5.3	5.1	
CC3	5.5	5.4	4.9	4.7	
CC4	5.7	5.7	5.5	5.4	
CC13	5.6	5.5	5.3	5.2	
SWI1	5.4	4.8	5.1	5.0	
Monitoring	Depth Average of Turbidity (NTU)				
Location	Actio	on Level	•	imit Level	
CC1	5.8	OR 120% of	6.0	OR 130% of	
CC2	4.6	upstream control station at the same	5.5	upstream control station at the same	
CC3	4.8	tide of the same day	5.4	tide of the same day	
CC4	6.1	(Control Station C3 at Ebb tide and	7.1	(Control Station C3 at Ebb tide and	
CC13	6.0	Control Station C4 at Flood tide),	6.3	Control Station C4 at Flood tide),	
SWI1	6.1	whichever is higher	7.1	whichever is higher	



3.7.2 Should non-compliance of the environmental quality criteria occurs, remedial actions will be triggered according to the Event and Action Plan which presented in *Appendix E*.

3.8 DATA MANAGEMENT AND DATA QA/QC CONTROL

- 3.8.1 All monitoring data will be handled by the ET's in-house data recording and management system. The monitoring data recorded in the equipment will be downloaded directly from the equipment at the end of each monitoring day. The downloaded monitoring data will input into a computerized database properly maintained by the ET. The laboratory results will be input directly into the computerized database and checked by personnel other than those who input the data.
- 3.8.2 For monitoring parameters that require laboratory analysis, the local laboratory shall follow the QA/QC requirements as set out under the HOKLAS scheme for the relevant laboratory tests.



4. AIR QUALITY MONITORING

4.1 GENERAL

- 4.1.1 In the Reporting Period, 1-Hour TSP and 24-Hr TSP of air quality monitoring were respectively performed at interim alternative monitoring locations AM4 and AM5. The air quality monitoring schedule is presented in *Appendix F*.
- 4.1.2 Valid calibration certificates of monitoring equipment are shown in *Appendix G* and the monitoring results are summarized in the following sub-sections

4.2 RESULTS OF AIR QUALITY MONITORING IN THE REPORTING MONTH

4.2.1 During the Reporting Period, 18 sessions of 1-hour TSP and 6 sessions of 24-hours TSP monitoring were carried out and the monitoring results are summarized in Table 4-1. The detailed 24-hour TSP monitoring data are presented in Appendix H and the relevant graphical plots are shown in Appendix I.

Table 4-1 1-Hour and 24-Hour TSP Air Quality Impact Monitoring Results

AN	AM5		AM4			
24-Hr TS	$P(\mu g/m^3)$		1-H	Iour TSP (μg/	m^3)	
Date	Meas. Result	Date	Start Time	1st Meas.	2 nd Meas.	3 rd Meas.
2-Jul-20	34	3-Jul-20	9:49	57	64	60
7-Jul-20	20	8-Jul-20	9:21	79	74	70
13-Jul-20	89	14-Jul-20	9:23	83	77	74
18-Jul-20	24	20-Jul-20	14:24	49	55	58
24-Jul-20	60	25-Jul-20	10:23	66	61	63
30-Jul-20	22	31-Jul-20	10:17	50	40	38
Average (Range)	42 (20 – 89)	Ave (Rai	rage nge)		62 (38 – 83)	

- 4.2.2 As shown in *Table 4-1*, all the 1-hour TSP and 24-hour TSP monitoring results were below the Action / Limit Levels. No Notification of Exceedance (NOE) was issued in this Reporting Period.
- 4.2.3 The meteorological data during impact monitoring period is summarized in *Appendix J*.



5. CONSTRUCTION NOISE MONITORING

5.1 GENERAL

- 5.1.1 In the Reporting Period, construction noise quality monitoring was performed at designated monitoring location **CNMS-1** and interim alternative monitoring location **CNMS-5**. The construction noise monitoring schedule is presented in *Appendix F*.
- 5.1.2 Valid calibration certificates of monitoring equipment is shown in *Appendix G* and the construction noise monitoring results are summarized in the following sub-sections

5.2 RESULTS OF NOISE MONITORING

5.2.1 10 sessions of daytime construction noise monitoring were performed at both the designated monitoring location CNMS-1 and the interim alternative location CNMS-5 in the reporting period. The daytime noise monitoring results are summarized in *Table 5-1* and *Table 5-2*. The detailed noise monitoring data are presented in *Appendix H* and the relevant graphical plots are shown in *Appendix I*.

Table 5-1 Daytime Construction Noise Impact Monitoring Results at CNMS-1

Doto	Time	Measurement Result (dB(A))	
Date	Time	$L_{ m eq30min}$	Façade Correction
3-Jul-20	9:24	66.8	NA
8-Jul-20	10:21	68.2	NA
14-Jul-20	10:18	68.1	NA
20-Jul-20	15:21	65.1	NA
31-Jul-20	11:00	63.9	NA

Table 5-2 Daytime Construction Noise Impact Monitoring Results at CNMS-5

Data	Time	Measureme	ent Result (dB(A))
Date	Time	L _{eq30min}	Façade Correction
3-Jul-20	10:34	66.5	NA
8-Jul-20	9:23	66.3	NA
14-Jul-20	9:25	67.2	NA
20-Jul-20	14:27	65.0	NA
31-Jul-20	10:10	72.0	NA

- 5.2.2 As shown in *Table 5-1* and *Table 5-2*, all the measured results were below 75dB(A) of the acceptance criteria. No adverse weather condition which may affect the monitoring result was encountered during the course of noise monitoring in the reporting period.
- 5.2.3 In the reporting period, evening marine work was scheduled by Contractor of Contract 1 at Portion II from 13 18, 20 25 and 27 31 July 2020. 6 session of weekly evening construction noise monitoring were performed at both the designated monitoring location CNMS-1 and the interim alternative location CNMS-5 in the reporting period. The evening noise monitoring results at interim alternative location is summarized in *Table 5-3* and *Table 5-4*. The detailed noise monitoring data are presented in *Appendix H*.

Table 5-3 Evening Construction Noise Impact Monitoring Results at CNMS-1

Date Start Time		1st Leq (5min)	2nd Leq (5min)	3rd Leq (5min)
Date	Start Time	Leq, dB(A)	Leq, dB(A)	Leq, dB(A)
15-Jul-20	19:32	53.0	54.4	53.9
23-Jul-20	19:31	53.5	53.1	53.3
29-Jul-20	19:29	54.4	55.9	56.8



Table 5-4 Evening Construction Noise Impact Monitoring Results at CNMS-5

Date	Start Time	1st Leq (5min)	2nd Leq (5min)	3rd Leq (5min)
Date	Start Time	Leq, dB(A)	Leq, dB(A)	Leq, dB(A)
15-Jul-20	19:04	62.6	61.4	62.1
23-Jul-20	19:02	61.6	62.4	61.4
29-Jul-20	19:00	61.5	62.0	61.9

- 5.2.4 According to Table 5-3 and Table 5-4, four (4) sessions of evening noise monitoring results triggered the Limit Level (55 dB(A)) in the reporting period and investigations were undertaken by ET accordingly.
- 5.2.5 For the evening noise monitoring exceedances recorded at CNMS-1 on 29 July 2020 and at CNMS-5 on 15, 23 & 29 July 2020, since the marine work at Junk Bay were ceased before the evening noise monitoring event, the exceedances recorded were considered unlikely due to the Project.



6. WATER QUALITY MONITORING

6.1 GENERAL

- 6.1.1 According to the approved EM&A Manual Section 7.6.1, the impact marine water quality monitoring work shall be carried out during the CBL piling and pile excavation works (marine construction activity) of the Project. Impact marine water quality monitoring was commenced in December 2018 when CBL piling and pile excavation works started.
- As confirmed, all the marine piling and piling excavation work were completed in January 2020 and all pile cap installation work was completed in mid-March 2020. Due to the marine construction works that requires marine water quality monitoring as stated in the EM&A Manual were completed, the impact water quality monitoring was ceased with effect from 1 May 2020 and IEC has no particular comment on this arrangement.
- 6.1.3 No impact water quality monitoring was therefore carried out in the reporting period.



7. WASTE MANAGEMENT

7.1 GENERAL WASTE MANAGEMENT

7.1.1 Waste management would be carried out by an on-site Environmental Officer or an Environmental Consultant from time to time.

7.2 RECORDS OF WASTE QUANTITIES

- 7.2.1 All types of waste arising from the construction work are classified into the following:
 - Construction & Demolition (C&D) Material;
 - Chemical Waste; and
 - General Refuse
- 7.2.2 According to the information provided by Contractor of Contract 1 and Contract 2, waste disposal was made in the Reporting period are summarized in *Tables 7-1* and *7-2*.

Table 7-1 Summary of Quantities of Inert C&D Materials

	Contract 1		Contract 2	
Type of Waste	Quantity	Disposal Location	Quantity	Disposal Location
Total C&D Materials (Inert) ('000m ³)	0	-	1.988	-
Reused in this Contract (Inert) ('000m ³)	0	-	0	-
Reused in other Projects (Inert) ('000m ³)	0	-	0	-
Disposal as Public Fill (Inert) ('000m ³)	0	-	0.563	TKO 137
Imported Fill ('000m ³)	0	-	1.425	-

Table 7-2 Summary of Quantities of C&D Wastes

	Cont	Contract 1		ract 2
Type of Waste	Quantity	Disposal Location	Quantity	Disposal Location
Recycled Metal ('000kg)	0	-	0	-
Recycled Paper / Cardboard Packing ('000kg)	0.101	Collected by paper recycling company	0	-
Recycled Plastic ('000kg)	0	-	0	-
Chemical Wastes ('000kg)	0	-	0	-
General Refuses ('000m ³)	0.080	NENT	0.018	NENT

7.2.3 The Monthly Summary Waste Flow Table of the Contracts 1 and Contract 2 are shown in *Appendix K*.



8. SITE INSPECTION

8.1 REQUIREMENTS

8.1.1 According to the approved EM&A Manual, the environmental site inspection shall be formulation by ET Leader. Weekly environmental site inspections should carry out to confirm the environmental performance.

8.2 FINDINGS / DEFICIENCIES DURING THE REPORTING MONTH Contract 1

- 8.2.1 In this Reporting Month, weekly joint site inspection to evaluate site environmental performance for the *Contract 1* was carried out by the Project Consultant, ET and the Contractor on 2, 9, 15, 22 & 29 July 2020. Moreover, the Independent Environmental Checker (IEC) monthly site inspection was conducted on 9 July 2020.
- 8.2.2 The findings / deficiencies of *Contract 1* that observed during the weekly site inspection are listed in *Table 8-1* and the site layout plan was provided in **Appendix A**.

Table 8-1 Site Observations of the Contract 1 (Contract No. NE/2017/07)

Date	Findings / Deficiencies	Follow-Up Status
2 July 2020	No adverse environmental issue was observed.	• NA
9 July 2020	No adverse environmental issue was observed.	• NA
15 July 2020	Observation: Proper container should be provided for storage general refuse on-site.(Portion II)	Proper container was proved for storage of general refused on-site.
22 July 2020	 Observation: Drip tray should be provided for chemical storage on-site.(PortionV) Stockpile of bag cement should be covered with tarpaulinto reduce dust impact.(PortionV) Genral refuse scattered and storage on0site should be cleaned more frequency.(Portion V) 	 Dirp tray was provided for chemical srotage on-site. Stockpile of bag cement was covered with tarpaulin to reduce dust impact. General refuse scattered and storage on site were cleaned more frequency.
29 July 2020	Observation: • Engine cover should be closed properly during the plant is operating to reduce noise impact. (Portion II)	Engine cover was closed properly during the plant is operating to reduce noise impact.

Contract 2

- 8.2.3 In this Reporting Month, weekly joint site inspection to evaluate site environmental performance for the *Contract 2* were carried out by the Project Consultant, ET and the Contractor on 2, 7, 15, 22 & 29 July 2020. Moreover, the Independent Environmental Checker (IEC) monthly site inspection was conducted on 7 July 2020.
- 8.2.4 The findings / deficiencies of *Contract 2* that observed during the weekly site inspection are listed in *Table 8-2* and the site layout plan was provided in **Appendix A**.

Table 8-2 Site Observations of the Contract 2 (Contract No. NE/2017/08)

Date	Findings / Deficiencies	Follow-Up Status
2 July 2020	Observation: • Engine cover should be closed properly during the plant is iperating to reduce noise impact. (Portion VI)	closed.
	Drip tray should be provided for	• The chemical container was



Date	Findings / Deficiencies	Follow-Up Status
	chmical storage on-site.(Portion III)	removed.
7 July 2020	 Observation: General refuse scattered inside the sedimentation tank should be cleaned (Portion VI) Drip tray should be provided for chemical storage on-site. (Portion III) Holes at the bottom of drip tray should be plugged to prevent leakage. (Portion III) 	 The general refuse scattered inside the sedimentation tank has been cleaned. The chemical containers have been removed. The holes at the bottom of drip tray have been plugged.
15 July 2020	Observation: • Stockpile of loose materials storage on-site should be covered with tarpaulin to reduce dust impact. (Portion VI)	The stockpile was removed.
22 July 2020	No adverse environmental issue was observed.	• NA
29 July 2020	 Observation: Proper dust mitigation should be provided for breaking works to reduce dust impact. (Portion VI) Stockpile of loose materials storage on-site should be covered with tarpaulin to reduce dust impact. (Portion VI) 	 The breaking works was stopped and provided the training to workers for dust control while conducting breaking works The stockpile was removed.

8.3 IMPLEMENTATION STATUS OF SURFACE RUNOFF MITIGATION MEASURES

8.3.1 During the inspection of the reporting month, implementation of surface runoff mitigation measures were observed in both Contracts. The surface runoff mitigation measures observed during the weekly site inspection of Contract 1 and Contract 2 are summarized below and the photo recorded was provided in **Appendix L**.

Contract 1 (Contract No. NE/2017/07)

- 8.3.2 The surface runoff mitigation measures of Contract 1 implemented in this Reporting Period are:-
 - Temporary trench had been installed at the sea front to prevent muddy run-off overflow into the water body during rainstorm.
 - Treatment facilities was installed at site to treat the site generated water prior discharge.

Contract 2 (Contract No. NE/2017/08)

- 8.3.3 The surface runoff mitigation measures of Contract 2 implemented in this Reporting Period are:-
 - Treatment facilities was installed at site to treat the site generated water prior discharge.
 - Gap between the concrete block and the sea front was sealed up.
 - Trench had been installed beside the sea front to prevent muddy surface run-off overflow during rainstorm.
- 8.3.4 Overall, the surface runoff mitigation measures of Contract 1 and Contract 2 observed during the inspection of the reporting period are efficient.



9. LANDFILL GAS MONITORING

9.1 GENERAL REQUIREMENT

- 9.1.1 Pursuant to Section 13 of the Project's EM&A Manual, landfill gas monitoring shall perform during excavation work within the 250m Consultation Zone of Tseung Kwan O Stage II & III Landfill. For landfill gas monitoring requirements, pre entry and routine measurement shall be undertaken in accordance with the *Factories and Industrial Undertaking (Confined Spaces) Regulation*.
- 9.1.2 According to Environmental Mitigation Implementation Schedule (EMIS) S14.7.6, portable monitoring equipment can be used to conduct landfill gas monitoring. Moreover, the frequency and areas to be monitored should be set down prior to commencement of the works either by the Safety Officer or by an appropriately qualified person.

9.2 LIMIT LEVELS AND EVENT AND ACTION PLAN

9.2.1 In event of the trigger levels specified in Table 14.6 of the EIA report being exceeded, a person, such as the Safety Officer, shall be nominated, with deputies, to be responsible for dealing with any emergency which may occur due to LFG. In an emergency situation the nominated person, or his deputies, shall have the necessary authority and shall ensure that the confined space is evacuated and the necessary works implemented for reducing the concentrations of gas. The Limit levels and relevant Action Plans for landfill gas detected in utilities and any on-site areas following construction is listed in *Table 9-1*.

Table 9-1 Actions in the Event of Landfill Gas Being Detected in Excavations

D /	1	The Live of Landing Gub Being Detected in Linear actions		
Parameter	Limit Level	Actions		
	>10% LEL (i.e.	Post "No Smoking" signs		
	>0.5% by volume)	Prohibit hot works		
Methane		• Ventilate to restore methane to <10% LEL		
Memane	>20% LEL (i.e.	Stop excavation works		
	>1% by volume)	Evacuate personnel/prohibit entry		
		• Increase ventilation to restore methane to <10% LEL		
	>0.5%	 Ventilate to restore carbon dioxide to <0.5% 		
Carbon	>1.5%	Stop excavation works		
dioxide		Evacuate personnel/prohibit entry		
		• Increase ventilation to restore carbon dioxide to <0.5%		
	<19%	Ventilation to restore oxygen >19%		
Ovygon	<18%	Stop excavation works		
Oxygen		Evacuate personnel/prohibit entry		
		• Increase ventilation to restore oxygen to >19%		

9.2.2 In the event of the trigger levels specified in Table 9-1 being exceeded, the Safety Officer shall be responsible for dealing with any emergency which may occur due to landfill gas.

9.3 LANDFILL GAS MONITORING

- 9.3.1 In the Reporting Period, landfill gas monitoring was conducted at the zone Wan O Road which excavation work of Contract 2 was carried out. A Crowcon gas detector was used for the landfill gas monitoring and the valid calibration certificate is presented in **Appendix G**.
- 9.3.2 There were a total of **26** days monitoring were carried by the Safety Officer or an approved and qualified persons. The results of landfill gas measurement are summarized in **Table 9-2**. Moreover, database of monitoring result is attached in **Appendix H**.



Table 9-2 Summary of Landfill Gas Measurement Results

Landfill Gas	Action Level	Limit Level	Detectable at LMR	
Parameter			Min	Max
Methane	>10% LEL (>0.5% v/v)	>20% LEL (>1% v/v)	0.1%	0.1%
Oxygen	<19%	<18%	20.8%	21.0%
Carbon Dioxide	>0.5%	>1.5%	0.1%	0.2%

9.3.3 The measurement results shown that slightly methane concentration was detected, oxygen concentration measured was over 19.0 % and Carbon Dioxide was between 0.1% and 0.2 %. No exceedance was triggered and therefore no corrective action was required accordingly.



10. ENVIRONMENTAL COMPLAINT AND NON-COMPLIANCE

10.1 ENVIRONMENTAL COMPLAINT, SUMMONS AND PROSECUTION

10.1.1 In the Reporting Period, two (2) environmental complaint were received with respect to light nuisance and construction noise arising from the Project. Besides, no summons and prosecution under the EM&A Programme was lodged for the project. Investigation for the complaints was undertaken by the ET and presented below.

Complaint received on 23 July 2020

- 10.1.2 A complaint was received by CEDD on 23 July 2020 morning regarding the light nuisance caused by the 4000 tonne crane barge at Junk Bay on 22 July 2020 evening.
- 10.1.3 According to the works schedule of Contract 1, no marine work was conducted on 22 July 2020 evening. The Contractor of Contract 1 (CRBC) advised that the illumination (e.g. flashlight, headlight) on the crane barge is required for safety reason to keep the barge being visible and to avoid collision by other marine vessel. In order to minimize the light nuisance to the public, it is agreed by CRBC that the illumination on the crane barge will be kept to a minimum in the evening.
- 10.1.4 The complaint is considered related to the Project and mitigation measure to reduce the light nuisance was implemented by CRBC.

Complaint received on 28 July 2020

- 10.1.5 A complaint was received by CEDD on 28 July 2020 morning regarding the noise nuisance caused by breaking work at Wan O Road at approximately 10:00am on 28 July 2020.
- 10.1.6 As advised by the Contractor of Contract 2 NE/201708 (Build King), breaking work was carried out at Wan O Road at the complaint period and movable noise barrier as noise mitigation measure was implemented during the road breaking work. Noise monitoring was conducted by Build King on 30 July 2020 during the breaking work, the monitoring result did not exceeded the limit level 75dB(A) which revealed that the construction noise received at representative NSR were within acceptable level. Noise monitoring was also conducted by ET on 31 July 2020 and no limit level exceedance was recorded.
- 10.1.7 Although the complaint is considered related to the Project, noise mitigation measure was implemented by Build King during the complaint period. As advised by Build King, the breaking work at the concern area has been completed. Nevertheless, the Contractor was advised to maintain sufficient noise barriers during the breaking work in the future.
- 10.1.8 The statistical summary table of environmental complaint is presented in *Tables 10-1*, *10-2* and *10-3*.

Table 10-1 Statistical Summary of Environmental Complaints

Donouting Dowlad	Contract	Environmental Complaint Statistics		
Reporting Period	Contract	Frequency	Cumulative	Complaint Nature
1 – 31 July 2020	1	1	6	Light
1 – 31 July 2020	2	1	4	Noise

Table 10-2 Statistical Summary of Environmental Summons

Reporting Period	Contract	Environmental Summons Statistics		
	Contract	Frequency	Cumulative	Summons Nature
1 – 31 July 2020	1	0	0	NA
1 – 31 July 2020	2	0	0	NA

Table 10-3 Statistical Summary of Environmental Prosecution



Donouting Dowind	Contract	Environmental Prosecution Statistics		
Reporting Period	Contract	Frequency	Cumulative	Prosecution Nature
1 – 31 July 2020	1	0	0	NA
1 – 31 July 2020	2	0	0	NA



11. IMPLEMENTATION STATUS OF MITIGATION MEASURES

11.1 GENERAL REQUIREMENTS

- 11.1.1 The environmental mitigation measures that recommended in the Implementation Schedule for Environmental Mitigation Measures (ISEMM) in the approved EM&A Manual covered the issues of dust, noise, water and waste and they are summarized presented in *Appendix M*.
- 11.1.2 The Contractors had been implementing the required environmental mitigation measures according to the Environmental Monitoring and Audit Manual subject to the site condition. Environmental mitigation measures generally implemented by the Contractors in this Reporting Month are summarized in *Table 11-1* and photo record of water mitigation measure was provided in **Appendix L**.

Table 11-1 Environmental Mitigation Measures in the Reporting Month

Table 11-1	Environmental Mitigation Measures in the Reporting Month
Issues	Environmental Mitigation Measures
Construction Noise	Regularly to maintain all plants, so only the good condition plants were used on-site; The control of the plants are the control for from NSP and the control of
	 If possible, all mobile plants onsite operation has located far from NSRs; When machines and plants (such as trucks) were not in using, it was switched off; Wherever possible, plant was prevented oriented directly the nearby NSRs; Provided quiet powered mechanical equipment to use onsite;
	 Weekly noise monitoring was conducted to ensure construction noise meet the criteria.
Air Quality	• Stockpile of dusty material was covered entirely with impervious sheeting or sprayed with water so as to maintain the entire surface wet;
	 The construction plants regularly maintained to avoid the emissions of black smoke;
	The construction plants switched off when it not in use;
	Water spraying on haul road and dry site area was provided regularly;
	• Where a vehicle leaving the works site is carrying a load of dusty materials, the load has covered entirely with clean impervious sheeting; and
	Before any vehicle leaving the works site, wheel watering has been performed.
Water Quality	Debris and refuse generated on-site collected daily;
	Oils and fuels were stored in designated areas;
	The chemical waste storage as sealed area provided;
	• Site hoarding with sealed foot were provided surrounding the boundary of working site to prevent wastewater or site surface water runoff get into public areas; and
	 Portable chemical toilets were provided on-site. A licensed contractor was regularly disposal and maintenance of these facilities.
	Silt curtain was installed and maintained in accordance with EP condition
Waste and	• Excavated material reused on site as far as possible to minimize off-site disposal.
Chemical	 Scrap metals or abandoned equipment should be recycled if possible;
Management	• Waste arising kept to a minimum and be handled, transported and disposed of in a suitable manner;
	• Disposal of C&D wastes to any designated public filling facility and/or landfill
	followed a trip ticket system; and
	• Chemical waste handled in accordance with the Code of Practice on the Packaging, Handling and Storage of Chemical Wastes.
General	The site is generally kept tidy and clean.Mosquito control is performed to prevent mosquito breeding on site.

11.2 TENTATIVE CONSTRUCTION ACTIVITIES IN THE COMING MONTH

11.2.1 Tentative construction activities to be undertaken in August 2020 should be included:-

Contract 1

- Installation of pre-cast shell, pier at Portion II
- Pile Cap Construction at Portion II
- Construction of Cast-in situ pier E1 at Portion II
- Installation of Precast V-pier at Portion II
- 2nd Stage Pile Cap Casting (Connecting between pile cap and V-Pier) at Portion II



- Installation of Bearing and Precast Deck at Portion II
- ABWF works
- E&M installation Work

Contract 2

- Pre-bored Socket H-Pile (Portion VI)
- Excavation (Portion III,VI)
- Drainage Installation (Portion VI)
- Footing construction(Portion VI)
- Excavation & RC works (Superstructure) (Portion III)
- RC construction for U-trough(Portion III)

11.3 IMPACT FORECAST

- 11.3.1 Potential environmental impacts arising from the works of the Contracts 1 and Contract 2 include:
 - Construction waste
 - Air quality
 - Construction noise
 - Water quality
- 11.3.2 Environmental mitigation measures will be properly implemented and maintained as per the Mitigation Implementation Schedule in **Appendix L** to ensure site environmental performance is acceptable.



12. CONCLUSIONS AND RECOMMENDATIONS

12.1 CONCLUSIONS

- 12.1.1 This is the monthly EM&A report as presented the monitoring results and inspection findings for the reporting period from *1*st to *31*st *July 2020*.
- 12.1.2 In the Reporting Period, one (1) daytime construction noise action level exceedance was recorded and four (4) session of evening construction noise monitoring results triggered the Limit Level. Investigation was undertaken by ET and it was considered that the evening construction noise limit level exceedances recorded are unlikely caused by the Project.
- 12.1.3 In this Reporting Period, no 1-Hour TSP or 24-Hr TSP air quality monitoring exceedance was recorded. No NOE or the associated corrective actions were therefore issued.
- 12.1.4 In the Reporting Period, two (2) environmental complaint were recorded for the Project with respect to the light nuisance and construction noise arising from the Project. Investigations for the complaint by site investigation were undertaken by ET accordingly.
- 12.1.5 No notification of summons or prosecution were received and recorded for the Project.


12.2 RECOMMENDATIONS

- 12.2.1 Due to wet season has begun in Hong Kong, the Contractor was reminded that all the works being undertaken must fulfill environmental statutory requirements and to paid attention to water quality mitigation measures to prevent surface runoff into nearby water bodies or public areas.
- 12.2.2 Construction noise would be the key environmental issue as Lohas Park Phase 4 was already available for resident occupation. The noise mitigation measures such as use of quiet plants and installation of temporary noise barrier at the construction noise predominate area should be fully implemented in accordance with the EM&A requirement.



Appendix A

Project Layout Plan

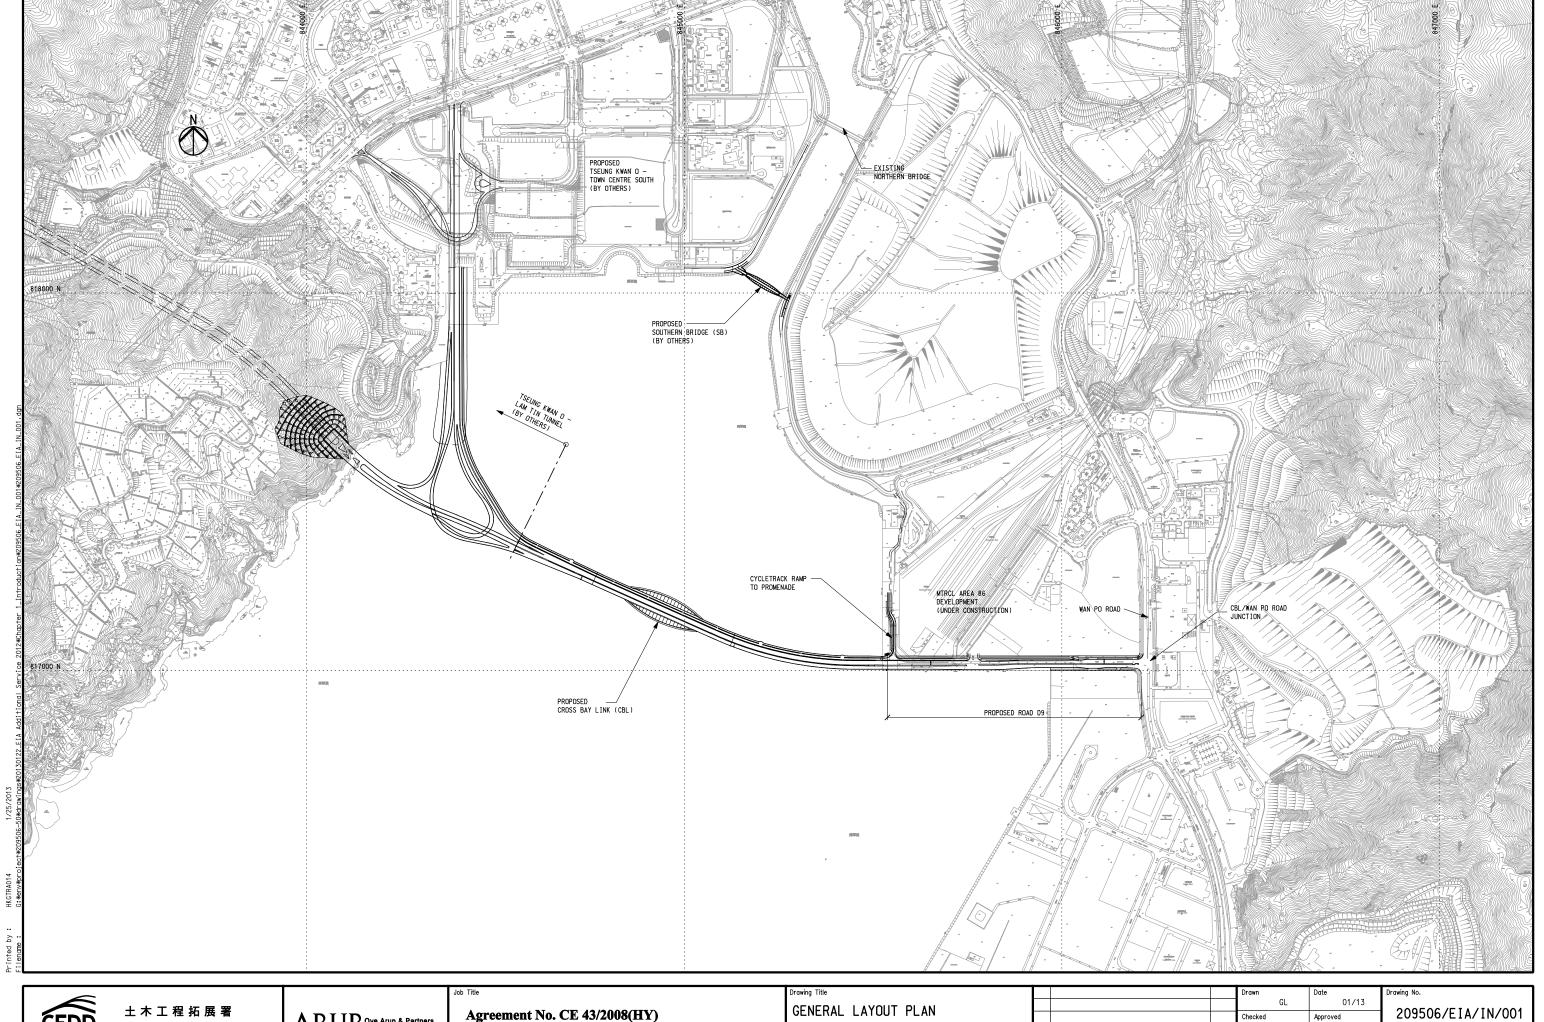



Civil Engineering and Development Department


ARUP Ove Arup & Partners Hong Kong Limited

Agreement No. CE 43/2008(HY) Cross Bay Link, Tseung Kwan O – Investigation

B SECOND ISSUE A FIRST ISSUE Scale 1:5000 on A1 & 1:10000 on A3 FINAL

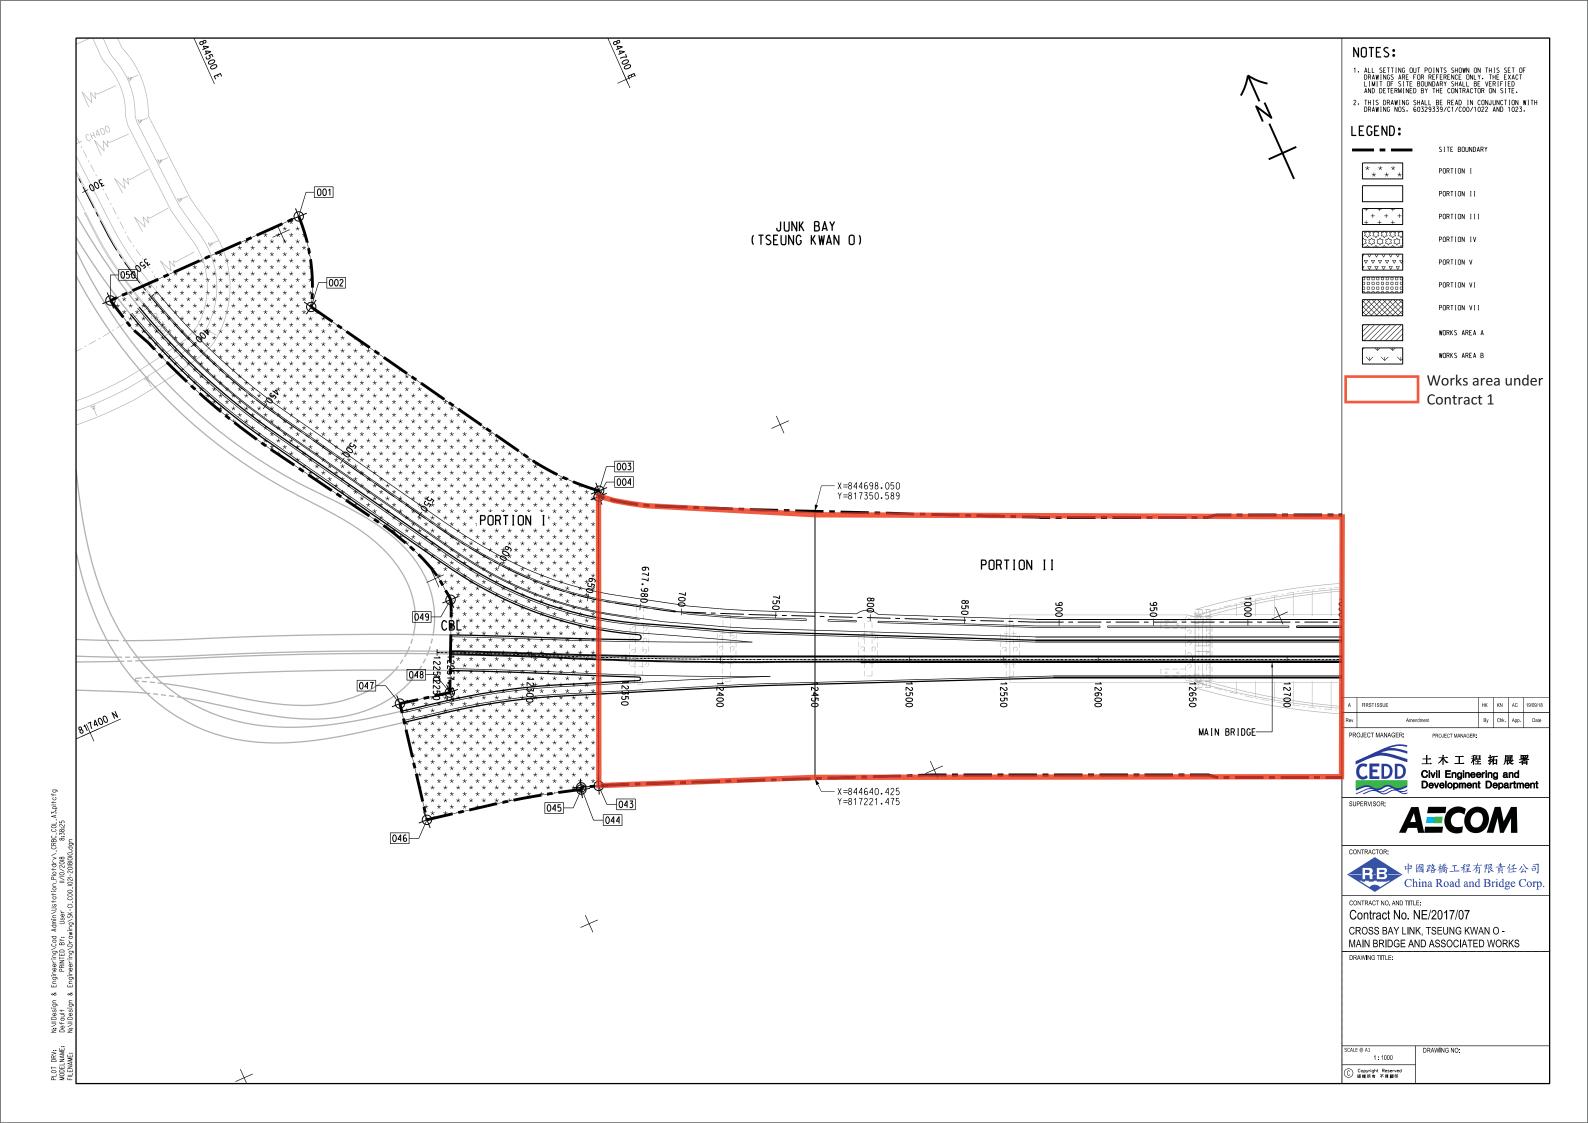

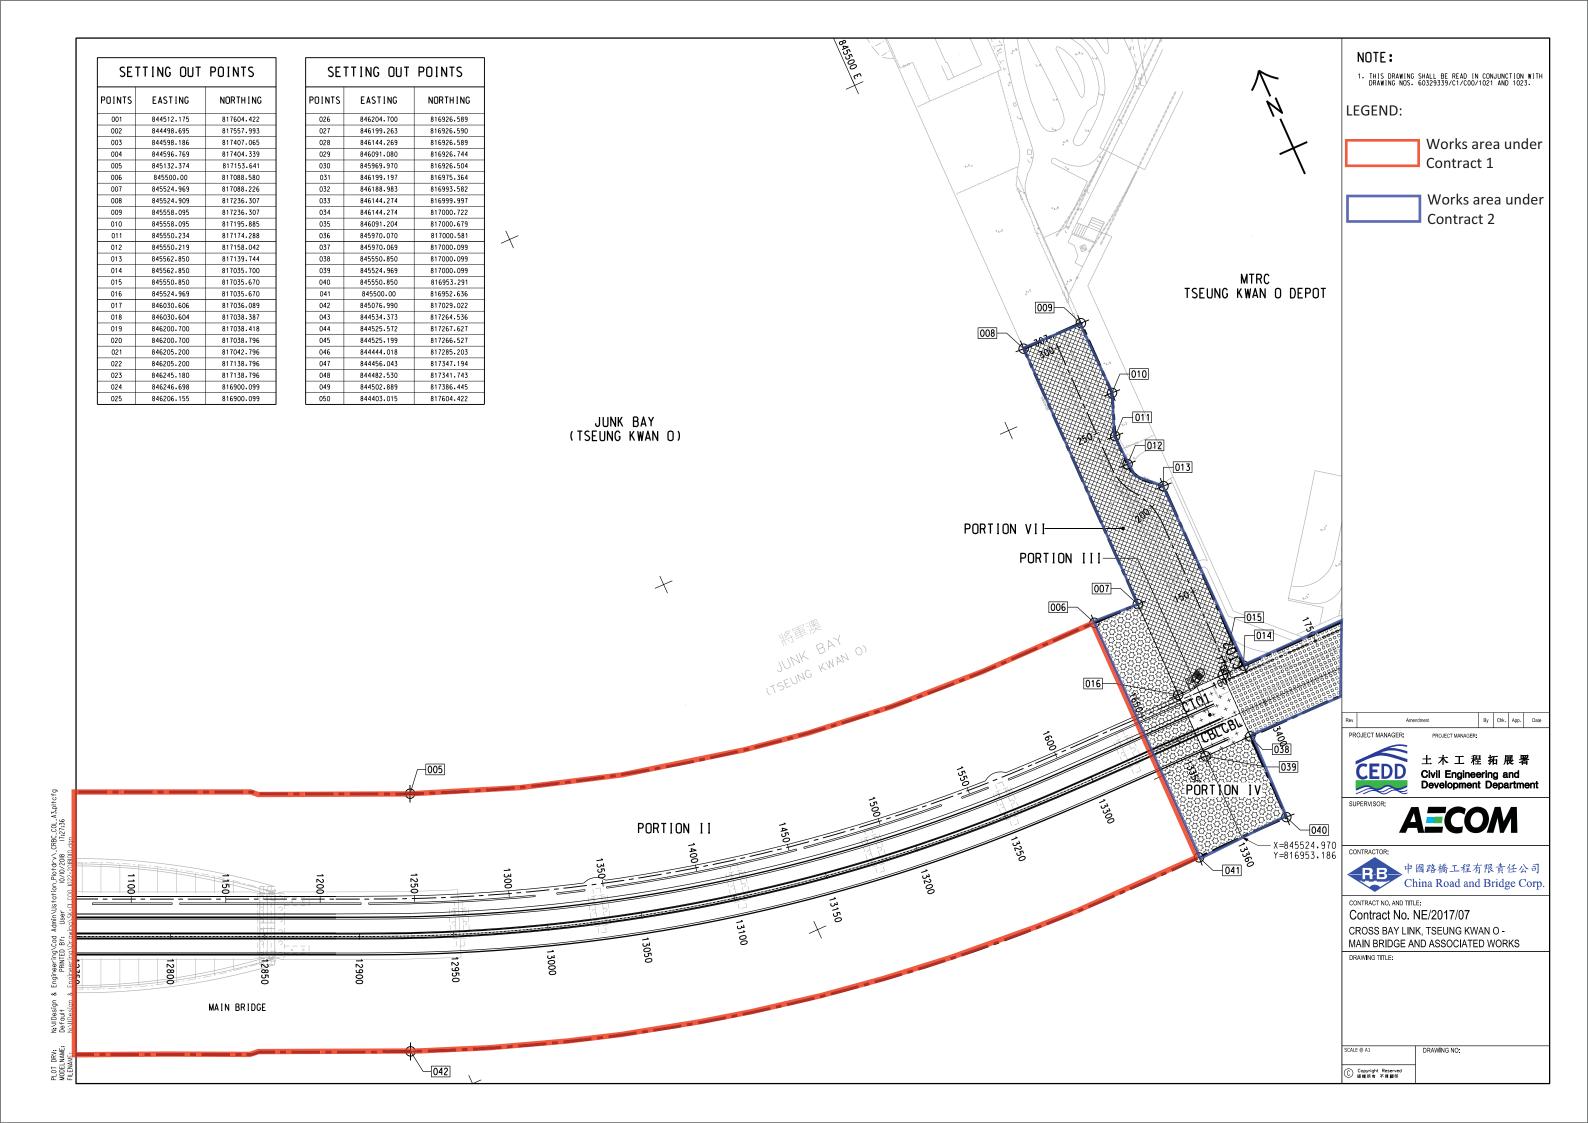

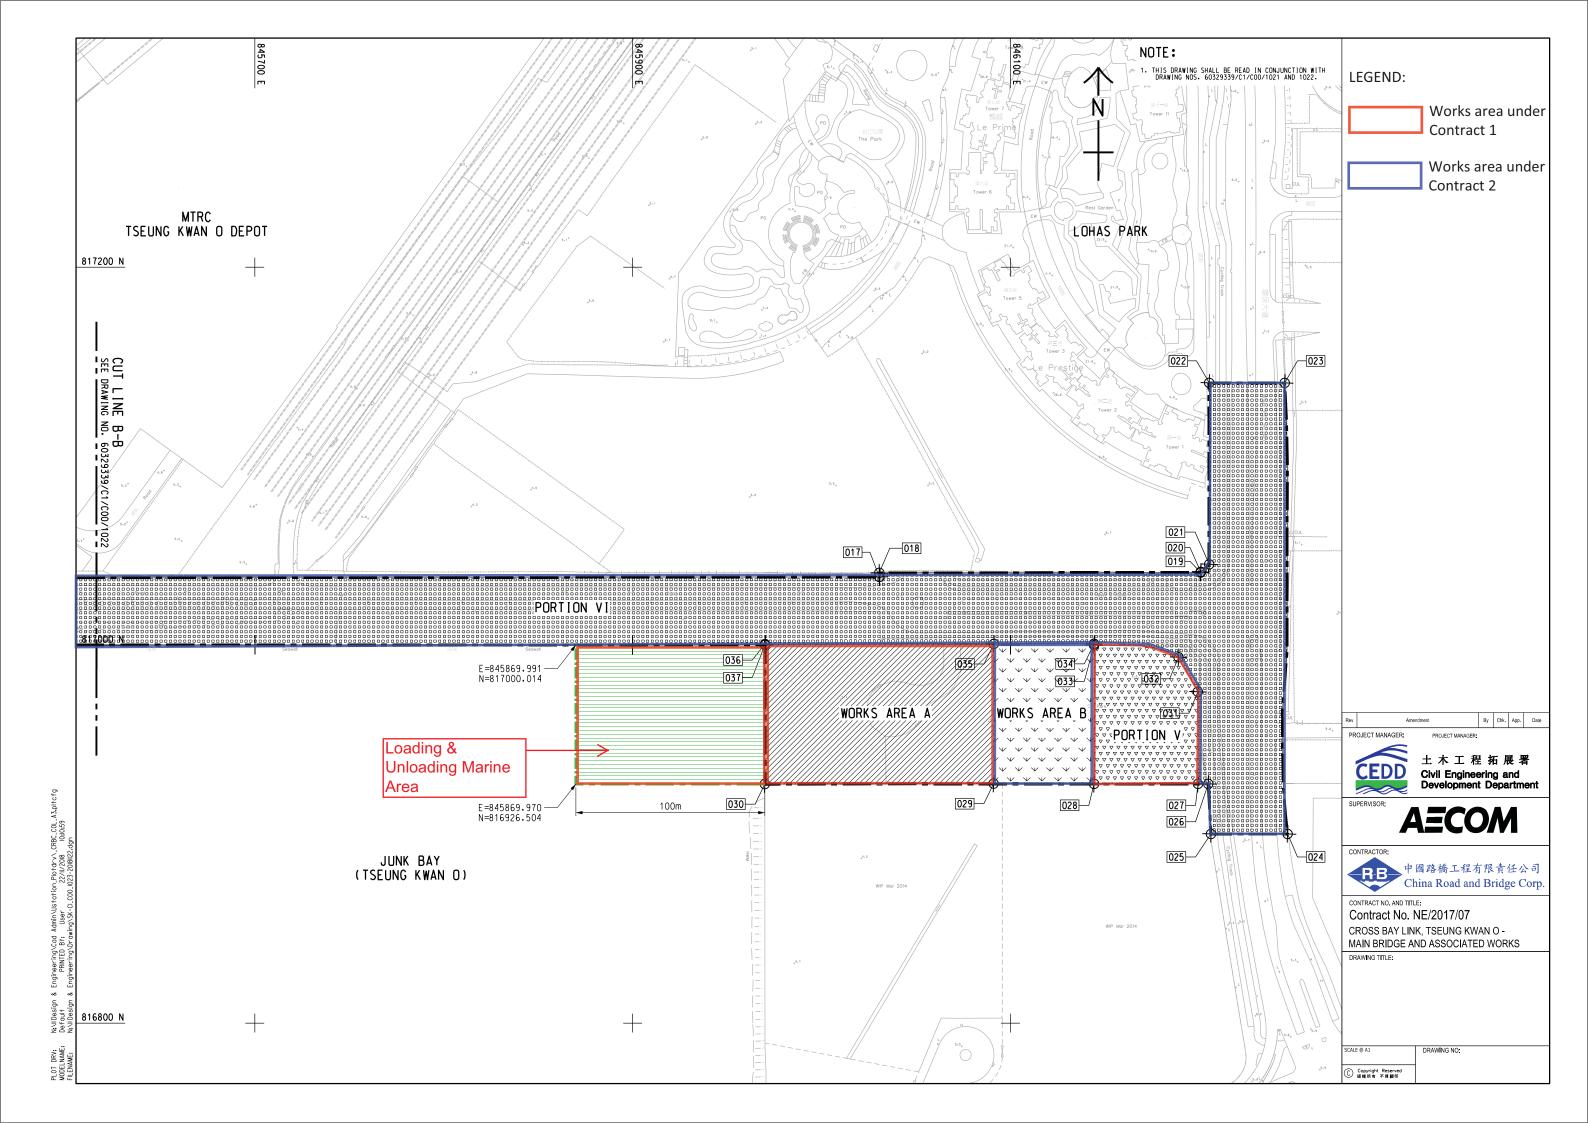




Appendix B

Project Organization Chart & Contact Details of Key Personnel for the Project



Project Organization Structure

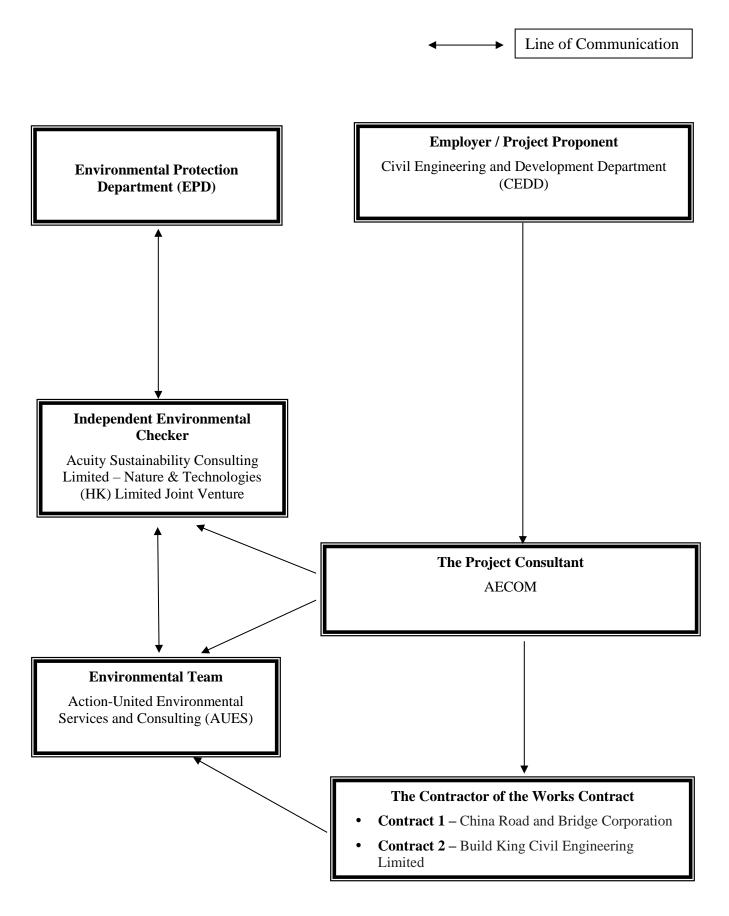



Contact Details of Key Personnel for the Project

Organization	Project Role	Name of Key Staff	Tel No.	Fax No.
CEDD	Project Proponent	CK Lam	2301 1398	2714 5174
CEDD	Project Proponent	Sheri Leung	2301 1398	2714 5174
AECOM	Senior Resident Engineer	Jackie Chan	3595 8045	3596 6118
AECOM	Resident Engineer	Kingman Chan	3595 8045	3596 6118
ASC – N&T JV	Independent Environmental Checker	Kevin Li	2698 6833	2698 9383
ASC – N&T JV	Senior Environmental Consultant	Tandy Tse	2698 6833	2698 9383
AUES	Environmental Team Leader	T. W. Tam	2959 6059	2959 6079
AUES	Environmental Consultant	Ben Tam	2959 6059	2959 6079
AUES	Environmental Consultant	Martin Li	2959 6059	2959 6079
CRBC	Site Agent	Raymond Suen	9779 8871	2283 1689
CRBC	Environmental Officer	Calvin So	9724 6254	2283 1689
CRBC	Environmental Supervisor	Lila Lui	9790 5433	2283 1689
Build King	Site Agent	Stephen Leung	9071 7657	TBA
Build King	Environmental Officer	Michael Lam	6476 4299	TBA
Build King	Environmental Supervisor	Kenneth Hung	6170 9304	TBA

Legend:

CEDD (Employer) - Civil Engineering and Development Department

AECOM (Project Consultant) – AECOM Asia Co. Ltd.

ASC – N&T JV (IEC) – Acuity Sustainability Consulting Limited – Nature & Technologies (HK) Limited Joint Venture

AUES (ET) – Action-United Environmental Services & Consulting

CRBC (the Main Contractor of the Works Contract 1) – China Road and Bridge Corporation

Build King (the Main Contractor of the Works Contract 2) - Build King Civil Engineering Limited



Appendix C

3-Month Rolling Construction Programme




Contract 1

Data Date : 08-Jul Page: 1	I-20	ontra	et No.	NE/2017/0	7 Cross B	ay Link,	Tseng Kw	an O	- Main	Brid	lge and	d Ass	ociat	ed Work	S				
Activity ID	ActutyName	Original Duration	Remaining Duration	n Start	Planned Start	Finish	Planned Finish	Total Float	Activity% Complete	TRA	Variance-Finish Da	ate	28 0	July2020	10 26	August 2020 02 09 16 23	September 202		October 2020 11 18 25
Cross Bay Link,Tse	eung Kwan O Main Bridge and Associated Works - Submission	1660	919	29-Jun-18 A	29-Jun-18	13-Jan-23	13-Jan-23	312			0	-	26 0.	5 12 1	19 20	UZ US 10 Z3	30 00 13	20 21 04	11 10 23
Executive Summa	ry Programme	1660	919	29-Jun-18 A	29-Jun-18	13-Jan-23	13-Jan-23	312			0								
ESP Section 2 of	Works-All Works within Portion II,III,IV and VI	1416	919	17-Sep-18 A	28-Feb-19	13-Jan-23	13-Jan-23	-335			0								
ESP10920	CBL Main Bridge and Marine Viaduct	1240	919	17-Sep-18 A	28-Feb-19	13-Jan-23	21-Jul-22	-335	25.89%	0	-176								
ESP10980	Pile Cap	321	146	23-Jul-19 A	08-Aug-19	01-Dec-20	23-Jun-20	-13	54.52%	0	-161								
ESP11000	Pier	221	146	16-Mar-20 A	09-Mar-20	01-Dec-20	15-Oct-20	62	33.94%	0	-47								
ESP11080	Concrete Bridge Decks	395	365	05-Jun-20 A	09-Jun-20	08-Jul-21	12-Jul-21	20	7.59%	0	4								
ESP11160	E&M Works for CBL Main Bridge and Marine Viaduct	919	919	09-Jul-20	09-Jun-20	13-Jan-23	13-Jan-23	-335	0%	0	0								
ESP Section 5 of	the Works-All Works within Portion V (CBL E&M Plantroom)	309	162	22-Jan-20 A	13-Feb-20	17-Dec-20	17-Mar-21	26			90								
ESP11280	Architectural & External Works	153	37	22-Jan-20 A	13-Feb-20	14-Aug-20	14-Jul-20	22	75.82%	0	-31					Architectural & Ext	ernal Works		
ESP11300	E&M Works and FSD Inspection	156	156	15-Jul-20	16-Jul-20	17-Dec-20	17-Mar-21	26	0%	0	90								
Access Date		0	0	18-Aug-20	18-Aug-20	18-Aug-20	18-Aug-20	0			0					▼ Access Date			
ESP10100	Access Date of Portion III	0	0	18-Aug-20*	18-Aug-20			0	0%	0	0					Access Date of	Portion III		
ESP10120	Access Date of Portion IV	0	0	18-Aug-20*	18-Aug-20			0	0%	0	0					Access Date of	Portion IV		
Preliminaries, Co	ntractor's Design & Method Statement Submission & Approval	1161	420	29-Jun-18 A	29-Jun-18	01-Sep-21	10-Aug-21	811			-22								
ESP10400	Temporary Works Design	695	243	13-Aug-18 A	13-Aug-18	08-Mar-21	07-Jul-20	14	65.04%	0	-244		÷						
ESP10420	Method Statement Submission for Major Construction Works	736	85	27-Aug-18 A	27-Aug-18	01-Oct-20	31-Aug-20	114	88.45%	0	-31							Method S	Statement Submission for Majo
ESP10440	Contractor's Design Submission and Approval	869	329	06-Aug-18 A	06-Aug-18	02-Jun-21	21-Dec-20	54	62.14%	0	-163								
ESP10480	General Submission	843	102	29-Jun-18 A	29-Jun-18	18-Oct-20	18-Oct-20	58	87.9%	0	0								General Submis
ESP10500	Project Manager's Acceptance of Subcontractors	556	72	14-Aug-18 A	21-Feb-19	18-Sep-20	29-Aug-20	315	87.05%	0	-20							Project Manager's Acceptan	nce of Subcontractors
ESP10560	Procurement, Factory Acceptance Test, Delivery and Temporary Storage of Major E&M Equipment	0	0	13-May-20 A	24-Jun-20	09-Jul-20	15-Jun-21	1231	0%	0	342			Procurement, Fa	actory Acceptance	Test, Delivery and Temporary Stora	ge of Major E&M Equipme	ent	
ESP10580	Precasting of Precast Segments (TKOI Entrustment Works)	371	371	27-Aug-20	05-Aug-20	01-Sep-21	10-Aug-21	0	0%	0	-22					_			
ESP10600	Precasting of Precast Shell	745	343	08-Nov-18 A	28-Apr-19	16-Jun-21	11-May-21	0	53.96%	0	-36								
ESP10620	Fabrication of Precast Box Girder	713	189	10-Nov-18 A	13-May-19	13-Jan-21	24-Apr-21	55	73.49%	0	101								
ESP10640	Fabrication of Steel Arch Bridge and Side Spans	623	341	28-Mar-19 A	08-Apr-19	14-Jun-21	20-Dec-20	-316	45.26%	0	-176								
Access Date		0	0	18-Aug-20	18-Aug-20	18-Aug-20	18-Aug-20	0			0					▼ Access Date			
PAD1050	Portion III	0	0	18-Aug-20*	18-Aug-20	, and the second		0	0%	0	0					Portion III			
PAD1070	Portion IV	0	0	18-Aug-20*	18-Aug-20			0	0%	0	0					Portion IV			
Procurement and	Manufacture E&M Equipments	134	110	13-May-20 A	24-Jun-20	17-Nov-20	25-Feb-21	274			80					•			
Procurement and	·	134	110	13-May-20 A	24-Jun-20	17-Nov-20	25-Feb-21	274			80								
P-PC10120	Procurement and Manufacture of LV Switch Board	127	80	13-May-20 A	24-Jun-20	12-Oct-20	21-Sep-20	33	37.01%	0	-16								Procurement and Manuf
P-PC10160	Procurement and Manufacture of Generator	102	96	01-Jul-20 A	24-Jun-20	31-Oct-20	21-Sep-20	263	5.88%	0	-32							_	
P-PC10180	Procurement and Manufacture of UPS	76	76	18-Aug-20	19-Jan-21	17-Nov-20	25-Feb-21	274	0%	0	80								
	tractor's Design & Method Statement Submission & Approval	630	199	05-May-19 A	28-May-19	23-Jan-21	15-Feb-21	188		-	23								
Temporary Works		249	120	13-Jan-20 A	10-Feb-20	25-Nov-20	26-Oct-20	33			-26								
TDS2140	Design of temporary works for superstructure of steel bridge (incl. 35 days TRA)	141	30	13-Jan-20 A	10-Feb-20	12-Aug-20	22-Jul-20	102	78.72%	35	-18		<u>:</u>			Design of temporary v	orks for superstructure of s	teel bridge (incl. 35 days TR	(A)
TDS2160	Steel mould design for precast segments of TKOI viaducts (incl. 21 days TRA)	63	63	09-Jul-20	09-Jun-20	19-Sep-20	20-Aug-20	12	0%	21	-26					<i>S</i> 1 <i>S</i>	1		ecast segments of TKOI viadu
TDS2180	Design of Pier bracket for erection of pier-head segments (incl. 21 days TRA)	56	56	22-Jul-20	22-Jun-20	24-Sep-20	25-Aug-20	12	0%	21	-26								ket for erection of pier-head se
TDS2200	Design of temporary supporting towers and working platform for steel bridge (incl. 35 days TRA)	120	120	09-Jul-20	09-Jun-20	25-Nov-20	26-Oct-20	33	0%	35	-26							•	1
TDS2220	Design for temporary works for full span erection for TKOI viaducts (incl. 21 days TRA)	90	90	09-Jul-20	09-Jun-20	21-Oct-20	21-Sep-20	42	0%	21	-26								Design for to
Method Statemer	<u> </u>	398	73	15-Jul-19 A	09-Nov-19	01-Oct-20	15-Feb-21	98	070	21	117							Method S	Statement Submission for Majo
MDS1140	Method statement submission for assembly of steel arch bridge (incl. 35 days TRA)	96	30	15-Jul-19 A	09-Nov-19	12-Aug-20	28-Feb-20	-133	68.75%	35	-142					Method statement sub-	nission for assembly of stee	el arch bridge (incl. 35 days	
MDS1220	Method statement submission for delivery of steel bridge deck of side span (incl. 35 days TRA)	81	47	15-Jul-19 A	13-Nov-20	14-Sep-20	15-Feb-21	113		35	132								
MDS1225	Method statement submission for delivery of steel arch bridge (incl. 21 days TRA)	82	60	15-Aug-19 A	24-Sep-20	29-Sep-20	28-Dec-20	52	26.83%	21	77								
MDS1230	Method statement submission for installation of the steel bridge deck of side span (incl. 21 days TRA)	67	40	15-Aug-19 A 15-Jul-19 A	13-Nov-20	05-Sep-20	29-Jan-21	120	40.3%	21	125		:						
											79		<u>:</u>						
MDS1270	Method statement submission for installation of steel arch bridge (incl. 21 days TRA)	82	62	15-Jul-19 A	29-Sep-20	01-Oct-20 23-Jan-21	01-Jan-21	65	24.39%	21	-30								
	Ign Submission and Approval	607	199	05-May-19 A	28-May-19		24-Dec-20	150	02.5(0/						Daview of a	rch rib inspection cradle + Under br	des contra		
CDS1040	Design of arch rib inspection cradle + Under bridge gantry	86	15	16-Sep-19 A	09-Oct-19	25-Jul-20	16-Jan-20	-212		14	-164					cess facilities (incl. 14 days TRA)	age gainty		
CDS1060	Design of access facilities (incl. 14 days TRA)	125	14	05-May-19 A	28-May-19	24-Jul-20	19-Oct-19	-168	88.8%	14	-239				- resign of acc	coo identico (IIICI, 14 days 1 KA)	Design of Isolation	nd its objectived 6 C - 1	7 dove TD A
CDS1120	Design of Isolation panel and its structural frame (incl. 7 days TRA)	97	45	19-Nov-19 A	27-Mar-20	29-Aug-20	17-Jul-20	75	53.61%	7	-37						Design or Isolation panel a	nd its structural frame (incl.	/ uays 1KA)
CDS1140	Design of Functional lighting system,road lighting system,etc (incl. 7 days TRA)	97	97	31-Aug-20	31-Jul-20	21-Dec-20	20-Nov-20	75	0%	7	-26				<u> </u>	D : ormo	(F & M Dloor D)		
CDS1160	Design of UPS (E&M Plant Room)	284	40	09-Oct-19 A	09-Dec-19	17-Aug-20	17-Mar-20	309	85.92%	0	-153					Design of UPS	(E&M Plant Room)		
Pemainir	ng Level of Effort Remaining Work ♦ Mileston	ne					'DDC							Date		Revision		Checked	Approved
Primary E							CRBC						08-J	lul-20	Monthly upo	dated on 08 July 2020			
Actual W	-	ai y			Thre	ee Month	Rolling P	rogra	mme										
Actual W	OIN V DASEIITIE IVIIIESIOTIE													· · ·					

Data Date : 08-Ju Page: 2	-20		et No.	NE/2017/0	7 Cross I	Bay Link, T	Tseng Kwa	an O	- Mair	Brio	lge and	Associa	ated Works		Sentember 200)	
ACIMIYID	Acaviyvame	Original Duration	Remaning Duraid	on Start	Planned San	Finst	Planted First	IO2I FICAL	Admity% Complete	e INA	variance-Finish Date	1 28		August 2020 66 02 09 16 23 30	06 13 20 27 (04 11 18 25
CDS1180	Fire Services Shop Drawings and Material Submission (E&M Plant Room)	318	7	02-Sep-19 A	02-Sep-19	15-Jul-20	10-Dec-19	22	97.8%	0	-218			p Drawings and Material Submission (E&M Plant Ro	om)	
CDS1190	MVAC Shop Drawings and Material Submission (E&M Plant Room)	318	7	02-Sep-19 A		15-Jul-20		22	97.8%	0			MVAC Shop Dr	awings and Material Submission (E&M Plant Room)		
CDS1200	Design of Structural health monitoring system (incl. 14 days TRA)	172	35	12-Jun-19 A	08-Jul-19	18-Aug-20	23-Jan-20	-138	79.65%	14	-178			Design of Structural heal	th monitoring system (incl. 14 days TRA)
CDS1220	Design of SCADA system(SCADAS) (incl. 14 days TRA)	171	171	09-Jul-20	09-Jun-20	23-Jan-21	24-Dec-20	46	0%	14	-26					
Preliminaries,Sul	omission, Subcontracting and Procurement	102	102	08-Jul-20	08-Jun-20	18-Oct-20	18-Oct-20	285			0		<u> </u>			Preliminaries,Sul
General Submissi	on	102	102	09-Jul-20	09-Jun-20	18-Oct-20	18-Oct-20	58			0		-			General Submiss
P-GS1210	Prepare & submit the Construction Noise Mitigation Plan for Entrusted Work (incl. 7 days TRA)	30	30	19-Sep-20	19-Sep-20	18-Oct-20	18-Oct-20	58	0%	7	0					Prepare & submi
P-GS1240	Prepare & submit the Silt curtain deployment plan for Entrusted Work (incl. 7 days TRA)	30	30	06-Sep-20	06-Sep-20	05-Oct-20	05-Oct-20	71	0%	7	0					Prepare & submit the Silt curtain d
P-GS1680	Submit the details of proposed precast yard for precast segment (incl. 21 days TRA)	49	49	09-Jul-20	09-Jun-20		27-Jul-20	0	0%	21	-30			Submit the de	tails of proposed precast yard for precast	Ť
						26-Aug-20			070	21	-30			340	Project Manager's Acce	
	Acceptance of Subcontractors	72	72	08-Jul-20	08-Jun-20	18-Sep-20	18-Sep-20	315			0		Eduination and demonstrate		1 toject Wanagers Acce	plance of Subconfidences
P-SP1460	Fabrication and transportation of precast segment	0	0			08-Jul-20	08-Jun-20	0	0%	0	-30		Fabrication and transporta			
P-SP1470	Fabrication of Precast Pile Cap Shelll for TKOI Viaduct	0	0			08-Jul-20	10-Jun-20	0	0%	0	-28		Fabrication of Precast Pile	Cap Shelll for TKOI Viaduct		
P-SP1480	Erection of precast segment	0	0			18-Sep-20	18-Sep-20	146	0%	0	0				S Erection of precast segr	nent
P-SP1540	Waterproofing Works	0	0			08-Jul-20	08-Jun-20	387	0%	0	-30		Waterproofing Works			
P-SP1580	Supply and installation of steel parapet and sign gantry	0	0			30-Jul-20	30-Jul-20	27	0%	0	0			\$ Supply and installation of steel parapet and sign ga	ntry	
P-SP1770	Flexible pavement works	0	0			30-Jul-20	30-Jul-20	20	0%	0	0			\$ Flexible pavement works		
Precasting & Fabr	ication Works	785	392	19-Apr-19 A	12-Jun-19	04-Aug-21	13-Jul-21	0			-22					:
	ecast Shell and Precast Segments	392	392	09-Jul-20	09-Jun-20	04-Aug-21	13-Jul-21	0			-22		-			:
Precast Shell		343	343	09-Jul-20	09-Jun-20	16-Jun-21	05-Jun-21	0			-11	<u> </u>				:
TKOI		240	240	20-Oct-20	09-Oct-20	16-Jun-21	05-Jun-21	0			-11					▼
P-PS3145	Fabrication of Precast shell for pile cap of TKO entrustment work (total 17nos) (incl. 21 days TRA)	240	240	20-Oct-20	09-Oct-20	16-Jun-21	05-Jun-21	0	0%	21	-11					
									070	21			•	CBL - E1 and WI Side SI	sells (2nos.)	
	Side Shells (2nos.)	40		09-Jul-20	09-Jun-20	17-Aug-20	18-Jul-20	-52	20/		-30			Fabrication of Side Shells		
P-PS9040	Fabrication of Side Shells (C Shape) W1	40	40	09-Jul-20	09-Jun-20	17-Aug-20	18-Jul-20	-52	0%	0	-30			rabication of Side Shells	(C Shape) W1	
Precast Segments	s (TKOI Entrustment Works)	343	343	27-Aug-20	05-Aug-20	04-Aug-21	13-Jul-21	0			-22					
P-PF1140	Setting up precast yard for precast segment (incl. 21 days TRA)	67	67	27-Aug-20	05-Aug-20	01-Nov-20	10-Oct-20	0	0%	21	-22					
P-PF1160	Fabrication of Precast segments for TKOI Viaduct (total 255nos) (incl. 21 days TRA)	276	276	02-Nov-20	11-Oct-20	04-Aug-21	13-Jul-21	0	0%	21	-22					
Fabrication of Pro	ecast Box Girder	173	164	30-Apr-20 A	30-Jun-20	19-Dec-20	13-Dec-20	51			-6					
Box Girder Fabrio	ation - 1st Batch (12 Pieces)	75	50	30-Apr-20 A	30-Jun-20	10-Sep-20	12-Sep-20	33			2				Box Girder Fabrication - 1st Batch	(12 Pieces)
P-BG1392	Fabrication of Precast box girder, Including Cast-in Items -Span W2-W3(South)	75	50	30-Apr-20 A	30-Jun-20	10-Sep-20	12-Sep-20	33	33.33%	0	2	:			Fabrication of Precast box girde	r, Including Cast-in Items -Span
Box Girder Fabric	ation - 2nd Batch (6 Pieces)	164	164	09-Jul-20	03-Jul-20	19-Dec-20	13-Dec-20	51			-6		₹			
P-BG1407	Fabrication of Precast box girder, Including Cast-in Items -Span W2-W3(North)	75	75	06-Oct-20	30-Sep-20	19-Dec-20	13-Dec-20	51	0%	0	-6					
P-BG1446	Fabrication of Precast box girder, Including Cast-in Items -Span E3-E4(South)	75	75	09-Jul-20	03-Jul-20	21-Sep-20	15-Sep-20	33	0%	0	-6	_			Fabrication of Preca	ast box girder, Including Cast-in Ite
P-BG1447	Fabrication of Precast box girder, Including Cast-in Items -Span E7-Abut(South)	75	75	17-Aug-20	11-Aug-20	30-Oct-20	24-Oct-20	33	0%	0	-6					
P-BG1448	Fabrication of Precast box girder, Including Cast-in Items -Span E2-E3(North)	75	75	23-Jul-20	17-Jul-20	05-Oct-20	29-Sep-20	33	0%	0	-6					Fabrication of Precast box girder, I
P-BG1465	Fabrication of Precast box girder, Including Cast-in Items -Span E2-E3(South)	75	75	11-Sep-20	05-Sep-20	24-Nov-20	18-Nov-20	51	0%	0	-6			_		
Fabrication of Pro		191	105	03-Apr-20 A	25-Apr-20	21-Oct-20	02-Oct-20	0	070	0	-19					▼ Fabrication ¢
								30	74.440/	0				Fabrication of Precast pier W4		Tuoricultori
P-PF1460	Fabrication of Precast pier W4	90	23	03-Apr-20 A	25-Apr-20	31-Jul-20	23-Jul-20	38	74.44%	0	-8			rabilication of Freeast pier w4	Eli di CD	
P-PF1470	Fabrication of Precast pier W5	90	75	24-Apr-20 A	09-May-20	21-Sep-20	06-Aug-20	38	16.67%	0	-46				Fabrication of Preca	-
P-PF1480	Fabrication of Precast pier W2	75	75	08-Aug-20	09-Jun-20	21-Oct-20	22-Aug-20	8	0%	0	-60		_			Fabrication e
P-PF1490	Fabrication of Precast pier E2	75	75	20-Jul-20	29-Jun-20	02-Oct-20	11-Sep-20	13	0%	0	-21	-			Fabr	ication of Precast pier E2
P-PF1500	Fabrication of Precast pier E3	75	68	09-Jun-20 A	20-Jul-20	14-Sep-20	02-Oct-20	8	9.33%	0	18				Fabr	ication of Precast pier E3
Fabrication of Ste	eel Arch Bridge and Side Spans	746	341	19-Apr-19 A	12-Jun-19	14-Jun-21	27-May-21	-316			-18					
Fabrication of Sid	e Spans	415	338	14-Nov-19 A	27-Dec-19	14-Jun-21	13-Feb-21	-316			-121					
P-PF1080	Fabrication of steel deck of Side Spans - C01 to C07	243	149	14-Nov-19 A	27-Dec-19	07-Dec-20	25-Aug-20	-316	38.68%	7	-104	:				
P-PF1081	Sub-assembly of Side Span - C01 to C07	80	80	24-Oct-20	10-Oct-20	11-Jan-21	28-Dec-20	-267	0%	0	-14					
P-PF1082	Fabrication of steel deck of Side Spans - C22 to C28	255	189	23-Dec-19 A	04-Jun-20	14-Jun-21	13-Feb-21	-316	25.88%	7	-121					
Fabrication of Ste	-	746	308	19-Apr-19 A	12-Jun-19	12-May-21	27-May-21	-336			15					:
Design, Drawing		520	127	19-Apr-19 A	12-Jun-19	12-Nov-20	28-Oct-20	-247			-15					
P-PF1045	Remaining shop drawing submission & approval (NCE 014)	65	7	29-Jun-19 A	21-Nov-19	15-Jul-20	24-Jan-20	-247	89.23%	0	-173		Remaining shop	drawing submission & approval (NCE 014)		
			,											very of steel material (incl. 35 days TRA)		
P-PF1050	Procurement and delivery of steel material (incl. 35 days TRA)	125	3	19-Apr-19 A	12-Jun-19	11-Jul-20	14-Oct-19	-316	97.6%	35	-271		— Frocurement and deliv	ery, or steer material (incl. 33 days TVA)		
P-PF1052	Procurement and delivery of stay cables (incl. 35 days TRA) - Addional 30 days of effect due to PMI 046	120	120	16-Jul-20	01-Jul-20	12-Nov-20	28-Oct-20	-247	0%	35	-15					
Fabrication and s	ub-assembly Work	691	308	29-Jun-19 A	06-Aug-19	12-May-21	27-May-21	-336			15					
	Donation Will A Arm				<u> </u>								Date	Revision	Checked	Approved
	ng Level of Effort Remaining Work • Mileste					C	CRBC					0		hly updated on 08 July 2020	Silosiou	. 45.5.00
Primary E	-	nary			Thr	ee Month	Rolling Pr	rogra	mme			Ė		•		
Actual W	ork												-		•	


e: 3	ActivityName	Original	Remaining Duration	n Start	Planned Start	Finish	Planned Finish	Total Float	Activity% Complete	TRA	Variance - Finish Date	July20	220 August 2020 Septe	mber 2020	October	er 2020
P-PF1065	Welding Procedure trials	Original Duration	7	29-Jun-19 A	06-Aug-19	15-Jul-20	03-Nov-19	-303	92.22%	0	-255		19 26 02 09 16 23 30 06		04 11	18
	8		50										reading 1 recedule that			
P-PF1125	Sub-assembly of Main Span - Decking C15- C21	120		20-May-20 A	02-Jul-20	13-Sep-20	29-Oct-20	-180	58.33%	0	46					
P-PF1155	Main Span Coating	190	185	24-Jun-20 A	19-Nov-20	12-May-21	27-May-21	-336	2.63%	0	15					
P-PF1170	Fabrication of Main Span - Arch rib NG01 to NG19	429	265	25-Nov-19 A	09-Dec-19	30-Mar-21	09-Feb-21	-336	38.23%	7	-49					
P-PF1190	Fabrication of Main Span - Arch rib SG01 to SG19	252	242	13-Apr-20 A	09-Jun-20	07-Mar-21	15-Feb-21	-315	3.97%	7	-20					
ection 1 of the We	Orks-All Works within Portion I of the Site (Entrusted Works of TKOI Viaduct)	90	90	21-Sep-20	21-Sep-20	09-Jan-21	09-Jan-21	19			0			•		
Piling Works		90	90	21-Sep-20	21-Sep-20	09-Jan-21	09-Jan-21	19			0			·		
S1-PW0010	Procurement and delivery of steel casing	90	90	21-Sep-20	21-Sep-20	09-Jan-21	09-Jan-21	19	0%	0	0					
ection 2 of Works	s-All Works within Portion II,III,IV and VI	772	772	02-Apr-19 A	09-Jun-20	19-Aug-22	20-Aug-21	-337			-364					
CBL Main Bridge	and Marine Viaduct	772	772	02-Apr-19 A	09-Jun-20	19-Aug-22	20-Aug-21	-337			-364					
Piling Works		4	0	02-Apr-19 A	16-Jul-20	06-Apr-19 A	20-Jul-20				379					
Piling Works for F	Pier E3	4	0	02-Apr-19 A	16-Jul-20	06-Apr-19 A	20-Jul-20				379					
S2-PW12580	Piling platform installation -E3	4	0	02-Apr-19 A	16-Jul-20	06-Apr-19 A	20-Jul-20		100%	0	379	_	Piling platform installation -E3			
Pile Cap		122	122	17-Jun-20 A	09-Jun-20	01-Dec-20	31-Oct-20	-28			-26					
Pile Cap (L+R) fo	or Pier W1	16	8	17-Jun-20 A	17-Jun-20	17-Jul-20	07-Jul-20	-33			-9		▼ Pile Cap (L+R) for Pier W1			
S2-PC2745	Rebar fixing and concreting for 2nd stage of Pile Cap Work -W1	16	8	17-Jun-20 A	17-Jun-20	17-Jul-20	07-Jul-20	-33	50%	0	-9	-	Rebar fixing and concreting for 2nd stage of Pile Cap Work -W1			
Pile Cap (C Side C		79	79	09-Jul-20	10-Jul-20	10-Oct-20	12-Oct-20	10			1	-	<u>-</u>		Pile Ca	ap (C Side C
S2-PC2461	Installation of pre-cast side shell and construction of strucutre gap -E1	40	40	09-Jul-20	10-Jul-20	24-Aug-20	25-Aug-20	10	0%	0	1		Installation of pre-cast side	shell and construction		
S2-PC2462	Pilehead treatment -EI(C - Side Cap)	18	18	25-Aug-20	26-Aug-20	14-Sep-20	15-Sep-20	10	0%	0	1			 Pilehead treatment -I 		
S2-PC2462 S2-PC2463	Rebar fixing and Concreting -E1 (C - Side Cap)	21	21		26-Aug-20 16-Sep-20	14-Sep-20	13-Sep-20 12-Oct-20	10	0%	0	1				Reba	har fixing or
				15-Sep-20	•				U%	0	1				- Reo	at fixing at
Pile Cap (C Side C		79	79	28-Aug-20	29-Jul-20	01-Dec-20	31-Oct-20	-45	00/		-26		<u>'</u>			Installation
S2-PC2742	Installation of pre-cast side shell and construction of strucutre Gap	40	40	28-Aug-20	29-Jul-20	15-Oct-20	12-Sep-20	-45	0%	0	-26					installation
S2-PC2743	Pilehead treatment -W1(C - Side Cap)	18	18	16-Oct-20	14-Sep-20	06-Nov-20	06-Oct-20	-45	0%	0	-26		•			
S2-PC2744	Rebar fixing and Concreting -W1 (C - Side Cap)	21	21	07-Nov-20	07-Oct-20	01-Dec-20	31-Oct-20	-45	0%	0	-26				•	
Pile Cap for Pier E	E2	32	32	09-Jul-20	09-Jun-20	14-Aug-20	17-Jul-20	62			-24	•	Pile Cap for Pier E2			
S2-PC2340	Rebar fixing and 1st stage Concreting -E2	10	10	09-Jul-20	09-Jun-20	20-Jul-20	19-Jun-20	62	0%	0	-24		Rebar fixing and 1st stage Concreting -E2			
S2-PC2900	Concrete Curing and Construction joints work before Pier Erection -E2	12	12	01-Aug-20	04-Jul-20	14-Aug-20	17-Jul-20	62	0%	0	-24		Concrete Curing and Construction joints	work before Pier Erect	tion -E2	
Assocaited, E&M \	Works for CBL Main Bridge and Marine Viaduct	629	629	09-Jul-20	09-Jun-20	19-Aug-22	20-Aug-21	-272			-295	·				
Procurement and	d Delivery of Assocaited, E&M Works	210	210	09-Jul-20	09-Jun-20	20-Mar-21	20-Feb-21	1111			-24	·				
S2-AW2006	Procurement and Delivery Under Bridge mobile gantry	180	180	25-Jul-20	26-Jun-20	02-Mar-21	29-Jan-21	-157	0%	0	-24			$\overline{}$		
S2-AW2008	Procurement and delivery of arch inspection cradle	210	210	09-Jul-20	09-Jun-20	20-Mar-21	20-Feb-21	-187	0%	0	-24			\longrightarrow		
S2-AW2010	Procurement and delivery of of TMD	120	120	09-Jul-20	09-Jun-20	28-Nov-20	31-Oct-20	201	0%	0	-24					
S2-AW2012	Procurement and delivery of dehumification system	180	180	09-Jul-20	09-Jun-20	10-Feb-21	13-Jan-21	132	0%	0	-24					
Assocaited, E&M	Installation and T&C	140	140	01-Mar-22	22-Sep-20	19-Aug-22	20-Aug-21	-272			-295					
S2-AW2100	Electrical and SCADA installation	140	140	01-Mar-22	22-Sep-20	19-Aug-22	20-Aug-21	-272	0%	0	-295					
Pier (Precast Pier		107	107	09-May-20 A	09-Jun-20	13-Nov-20	21-Oct-20	38			-19					
	h Crane Barge 1000 Tons	102	102	09-May-20 A	09-Jun-20	07-Nov-20	19-Oct-20	10			-16					
Pier E7	Totalio Balgo 1000 1010	5	5	09-Jul-20	09-Jun-20	14-Jul-20	13-Jun-20	90			-24	▼ ▼ p;	ier E7			
_	Lastellation of town having / isolaine greton E7								00/	0			stallation of temp. bearing/ jacking system -E7			
S2-PR3760	Installation of temp. bearing/jacking system -E7	5	5	09-Jul-20	09-Jun-20	14-Jul-20	13-Jun-20	90	0%	0	-24		or comp. coming growing system 117		,	
Pier E2	Landledon (CD) o F2	18	18	17-Oct-20	26-Sep-20	07-Nov-20	19-Oct-20	10	001		-16				,	T
S2-PR3360	Installation of Pier -E2	4	4	17-Oct-20	26-Sep-20	21-Oct-20	30-Sep-20	10	0%	0	-16					Ins
S2-PR3380	Rebar fixing and 2nd stage Concreting for connection between pier and pile cap -E2	14	14	22-Oct-20	03-Oct-20	07-Nov-20	19-Oct-20	10	0%	0	-16					
Pier E4		5	0	09-May-20 A	09-Jun-20	04-Jul-20 A	13-Jun-20				-16	Pier E4				
S2-PR3580	Installation of tem. bearing/ Jacking System -E4	5	0	09-May-20 A	09-Jun-20	04-Jul-20 A	13-Jun-20		100%	0	-16	Installation of to	em. bearing/ Jacking System -E4			
Pier Erection with	h crane barge 4000 Tons	99	99	18-Jul-20	13-Jul-20	13-Nov-20	21-Oct-20	38			-19		`			
Pier W3		23	23	18-Jul-20	13-Jul-20	13-Aug-20	07-Aug-20	97			-5		▼ Pier W3			
S2-PR3100	Installation of Pier -W3	4	4	18-Jul-20	13-Jul-20	22-Jul-20	16-Jul-20	91	0%	0	-5		Installation of Pier -W3			
S2-PR3120	Rebar fixing and 2nd stage Concreting for connection between pier and pile cap -W3	14	14	23-Jul-20	17-Jul-20	07-Aug-20	01-Aug-20	97	0%	0	-5		Rebar fixing and 2nd stage Concreting for connect	on between pier and p	ile cap -W3	
S2-PR3140	Installation of temp. bearing/jacking system -W3	5	5	08-Aug-20	03-Aug-20	13-Aug-20	07-Aug-20	97	0%	0	-5		Installation of temp. bearing/ jacking system	n -W3		
Pier W4		23	23	15-Aug-20	03-Aug-20	10-Sep-20	28-Aug-20	73			-11		▼ Pier	W4		
S2-PR3240	Installation of Pier -W4	4	4	15-Aug-20	03-Aug-20	19-Aug-20	06-Aug-20	71	0%	0	-11		Installation of Pier -W4			
S2-PR3260	Rebar fixing and 2nd stage Concreting for connection between pier and pile cap -W4	14	14	20-Aug-20	07-Aug-20	04-Sep-20	22-Aug-20	73	0%	0	-11		Rebar fixing	and 2nd stage Concret	ting for connection be	etween pier
						1										
Remainin	ng Level of Effort Remaining Work • Mileston	e					CRBC					Date	Revision	Check	ked A	Approve
— Primary B												08-Jul-20	Monthly updated on 08 July 2020			
		,	1		The	ee Month	uallina Da					1	1	1	ı	


Data Date : 08-Ju Page: 4	C C	Contrac	t No.	NE/2017/0	7 Cross B	Bay Link, T	Seng Kwa	an O	- Main	Brid	lge and	l Associa	ated Works			
Activity ID	ActivityName	Original Duration	Remaining Duration	n Start	Planned Start	Finish	Planned Finish	Total Float	Activity% Complete	TRA	Variance - Finish Date	1 28	July2020	August 2020 September 2020 02 09 16 23 30 06 13 20	October 2020 27 04 11	18 25
S2-PR3280	Installation of temp. bearing/jacking system -W4	5	5	05-Sep-20	24-Aug-20	10-Sep-20	28-Aug-20	73	0%	0	-11			Installation of temp. b	earing/jacking system -W4	0 0
Pier W5		33	33	06-Oct-20	11-Sep-20	13-Nov-20	21-Oct-20	38			-19					
S2-PR3300	Installation of Pier -W5	4	4	06-Oct-20	11-Sep-20	09-Oct-20	15-Sep-20	38	0%	0	-19			_	Installation o	of Pier -W5
S2-PR3320	Rebar fixing and 2nd stage Concreting for connection between pier and pile cap -W5	19	19	10-Oct-20	16-Sep-20	02-Nov-20	09-Oct-20	38	0%	0	-19					
S2-PR3330	In-situ concrete infill for cross beam -W5	10	10	03-Nov-20	10-Oct-20	13-Nov-20	21-Oct-20	38	0%	0	-19					_
Concrete Bridge	Decks	259	259	28-Oct-19 A	09-Jun-20	24-Mar-21	02-Mar-21	126			-22					
	ction of Precast Girder for Marine Viaduct	259	259	24-May-20 A	09-Jun-20	24-Mar-21	22-Aug-20	126			-214					
S2-CB2000	Mobilization of crane barge (~4000T)	10	0	24-May-20 A	09-Jun-20	21-Jun-20 A	18-Jun-20		100%	3	-3	lobilization of c	rane barge (~4000T)			
SW3-2		22	22	27-Feb-21	31-Jul-20	24-Mar-21	22-Aug-20	101		-	-174					
S2-CB2500	Preparation Work, Roll Out and Delivery of Precast Box Girder Span W2 - W3 (South Deck)	11	11	27-Feb-21	31-Jul-20	11-Mar-21	05-Aug-20	25	0%	0	-178					
	Remove Supporting Beam and Delivery Barge Return to Factory		10							0						
S2-CB2520	Remove Supporting Beam and Denvery Barge Return to Factory	10	10	13-Mar-21	18-Aug-20	24-Mar-21	22-Aug-20	101	0%	U	-174			_		
SW5-4		1	1	13-Mar-21	06-Aug-20	13-Mar-21	11-Aug-20	25			-175					
S2-CB2540	Erection of Precast Girder for Span W4 - W5 (South Deck)	1	1	13-Mar-21	06-Aug-20	13-Mar-21	11-Aug-20	25	0%	0	-175					
NE7-A		28	28	18-Aug-20	18-Aug-20	14-Sep-20	22-Aug-20	85			-23			NE7-A		
S2-CB2190	Handover Abutment EA by Others to NE/2017/01 ** Portion IV	0	0	18-Aug-20				87	0%	0				◆ Handover Abutment EA by Others to NE/2017/01 **		
S2-CB2200	Preparation Work, Roll Out and Delivery of Precast Box Girder Span E7 - Abut. EA(North Deck)	11	11	20-Aug-20		01-Sep-20		70	0%	0				Preparation Work, Roll Out and D		-
S2-CB2210	Erection of Precast Girder for Span E7 - Abutment EA(North Deck) incl.Installation of Temp. Bearing	1	1	02-Sep-20		02-Sep-20		70	0%	0				Erection of Precast Girder for Sp	an E7 - Abutment EA(North Γ	Deck) incl.Installa
S2-CB2220	Remove Supporting Beam and Delivery Barge Return to Factory	10	10	03-Sep-20		14-Sep-20		70	0%	0				Remove Suppor	ing Beam and Delivery Barge	Return to Factor
S2-CB2741	Installation of temporary Bearing/ Jacking System at Abutment EA	5	5	18-Aug-20	18-Aug-20	22-Aug-20	22-Aug-20	87	0%	0	0			Installation of temporary Bearing/ Jacking System	n at Abutment EA	
SE 6-7		22	22	04-Aug-20		28-Aug-20		73						▼ SE 6-7		
S2-CB2160	Preparation Work, Roll Out and Delivery of Precast Box Girder Span E6 - E7 (South Deck)	11	11	04-Aug-20		15-Aug-20		73	0%	0				Preparation Work, Roll Out and Delivery of Precast Box O	irder Span E6 - E7 (South Γ	Jeck)
S2-CB2170	Erection of Precast Girder for Span E6 - E7 (South Deck)	1	1	17-Aug-20		17-Aug-20		73	0%	0		-		[®] Erection of Precast Girder for Span E6 - E7 (South Dec	:k)	
S2-CB2180	Remove Supporting Beam and Delivery Barge Return to Factory	10	10	18-Aug-20		28-Aug-20		73	0%	0		-		Remove Supporting Beam and Deliver	Barge Return to Factory	
NE6-7		22	22	25-Jul-20		19-Aug-20		70					→	▼ NE6-7		
S2-CB2130	Preparation Work, Roll Out and Delivery of Precast Box Girder Span E6 - E7 (North Deck)	11	11	25-Jul-20		06-Aug-20		70	0%	0				Preparation Work, Roll Out and Delivery of Precast Box Girder Span	E6 - E7 (North Deck)	
S2-CB2140	Erection of Precast Girder for Span E6 - E7 (North Deck)	1	1	07-Aug-20		07-Aug-20		70	0%	0		-		Erection of Precast Girder for Span E6 - E7 (North Deck)		
S2-CB2150	Remove Supporting Beam and Delivery Barge Return to Factory	10	10	08-Aug-20		19-Aug-20		70	0%	0				Remove Supporting Beam and Delivery Barge Retu	rn to Factory	
NE5-6	Remove Supporting Beam and Denvery Barge Retain to Factory	10	0			30-Jun-20 A		70	070	0		NE5-	-6	, , , , , , , , , , , , , , , , , , , ,	,	
	D. C. W.I. D. HO. C. I. D. C. I. G. E. E. E. C. I. d. D. I.)	11	0	05-Jun-20 A					1000/					Box Girder Span E5 - E6 (North Deck)		
S2-CB2010	Preparation Work, Roll Out and Delivery of Precast Box Girder Span E5 - E6 (North Deck)	11	0	05-Jun-20 A		20-Jun-20 A			100%	0			-			
S2-CB2020	Erection of Precast Girder for Span E5 - E6 (North Deck)	1	0	22-Jun-20 A		22-Jun-20 A			100%	0			cast Girder for Span E5 - E6 (Nor			
S2-CB2030	Remove Supporting Beam and Delivery Barge Return to Factory	10	0	23-Jun-20 A		30-Jun-20 A			100%	0		Remo	ove Supporting Beam and Delive	ry Barge Return to Factory		
NE4-5		11	0	13-Jun-20 A		06-Jul-20 A							▼ NE4-5			
S2-CB2040	Preparation Work, Roll Out and Delivery of Precast Box Girder Span E4 - E5 (North Deck)	11	0	13-Jun-20 A		28-Jun-20 A			100%	0				of Precast Box Girder Span E4 - E5 (North Deck)		
S2-CB2050	Erection of Precast Girder for Span E4 - E5 (North Deck)	1	0	29-Jun-20 A		29-Jun-20 A			100%	0		Erection	on of Precast Girder for Span E4	E5 (North Deck)		
S2-CB2060	Remove Supporting Beam and Delivery Barge Return to Factory	10	0	30-Jun-20 A		06-Jul-20 A			100%	0		:	Remove Supporting Beam ar	d Delivery Barge Return to Factory		
SE4-5		14	14	23-Jun-20 A		24-Jul-20		70					SE4-	5		
S2-CB2070	Preparation Work, Roll Out and Delivery of Precast Box Girder Span E4 - E5 (South Deck)	11	3	23-Jun-20 A		11-Jul-20		70	72.73%	0			Preparation Work, Roll	Out and Delivery of Precast Box Girder Span E4 - E5 (South Deck)		
S2-CB2080	Erection of Precast Girder for Span E4 - E5 (South Deck)	1	1	13-Jul-20		13-Jul-20		70	0%	0			Erection of Precast 0	Girder for Span E4 - E5 (South Deck)		
S2-CB2090	Remove Supporting Beam and Delivery Barge Return to Factory	10	10	14-Jul-20		24-Jul-20		70	0%	0		1	Rem	ove Supporting Beam and Delivery Barge Return to Factory		1
SE 5-6		22	22	09-Jul-20		03-Aug-20		73					·····	▼ SE 5-6		
S2-CB2100	Preparation Work, Roll Out and Delivery of Precast Box Girder Span E5 - E6 (South Deck)	11	11	09-Jul-20		21-Jul-20		73	0%	0			Preparati	on Work, Roll Out and Delivery of Precast Box Girder Span E5 - E6 (South Deck)		ļ
S2-CB2110	Erection of Precast Girder for Span E5 - E6 (South Deck)	1	1	22-Jul-20		22-Jul-20		73	0%	0		1	Erection	of Precast Girder for Span E5 - E6 (South Deck)		ļ
S2-CB2120	Remove Supporting Beam and Delivery Barge Return to Factory	10	10	23-Jul-20		03-Aug-20		73	0%	0		1		Remove Supporting Beam and Delivery Barge Return to Factory		
NW4-3		22	22	29-Aug-20		23-Sep-20		73						v NW	4-3	,
S2-CB2230	Preparation Work, Roll Out and Delivery of Precast Box Girder Span W3- W4 (North Deck)	11	11	29-Aug-20		10-Sep-20		73	0%	0				Preparation Work, Ro	ll Out and Delivery of Precast	Box Girder Spar
S2-CB2240	Erection of Precast Girder for Span W3-W4 (North Deck)	1	1					73	0%	0					Girder for Span W3-W4 (Nort	-
				11-Sep-20		11-Sep-20				0		-			nove Supporting Beam and De	1
S2-CB2250	Remove Supporting Beam and Delivery Barge Return to Factory	10	10	12-Sep-20		23-Sep-20		73	0%	0				- Keii	SW4-3	Daige Ne
SW4-3	December With Dellows 120 C.	22	22	15-Sep-20		12-Oct-20		70	00/						Preparation Work, Roll Out an	nd Daliyaar - FP
S2-CB2260	Preparation Work, Roll Out and Delivery of Precast Box Girder Span W3- W4 (South Deck)	11	11	15-Sep-20		26-Sep-20		70	0%	U						1
S2-CB2270	Erection of Precast Girder for Span W3-W4 (South Deck)	1	1	28-Sep-20		28-Sep-20		70	0%	0					Erection of Precast Girder f	
S2-CB2280	Remove Supporting Beam and Delivery Barge Return to Factory	10	10	29-Sep-20		12-Oct-20		70	0%	0					Remove	Supporting Bea
NW5-4		11	11	24-Sep-20		08-Oct-20		73						<u> </u>	▼ NW5-4	
													Date	Revision CI	necked App	oroved
	ng Level of Effort Remaining Work ♦ Milesto					C	RBC					0		lly updated on 08 July 2020	лур	.5.54
_	Baseline Critical Remaining Work Summa	ary			Thre	ee Month l	Rolling Pr	ogra	mme			ř	<u> </u>			
Actual V	/ork ♦ Baseline Milestone							-						·		

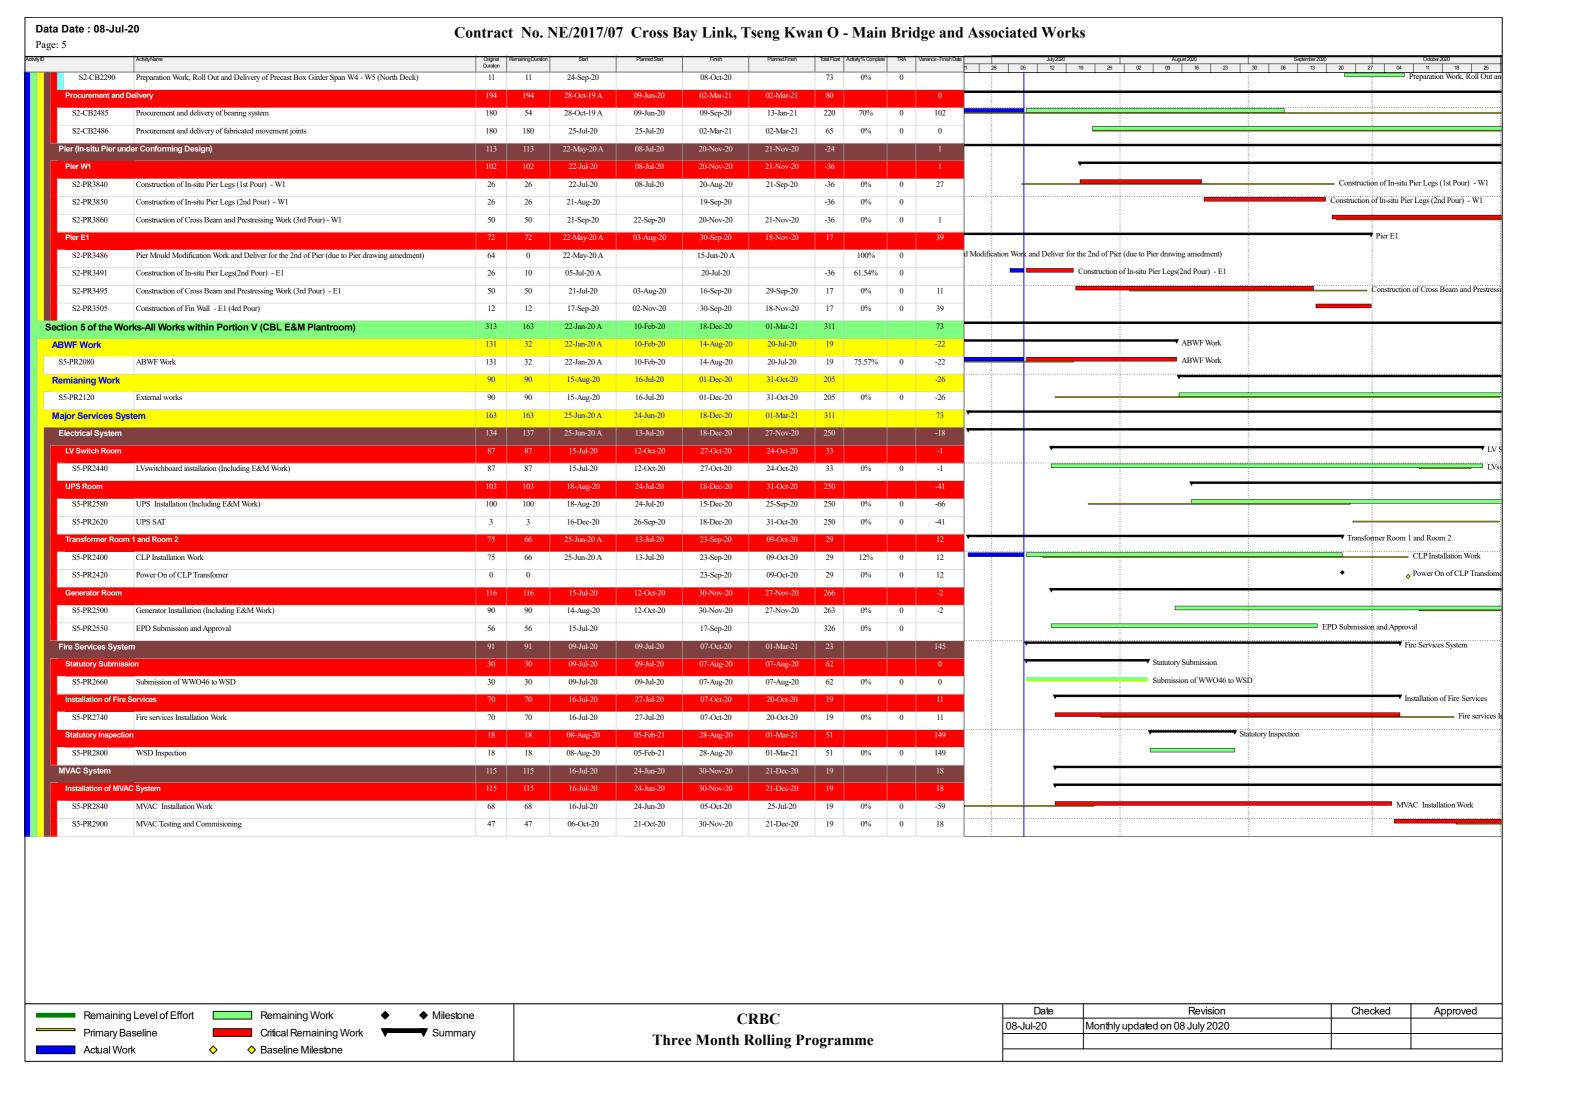






Contract 2

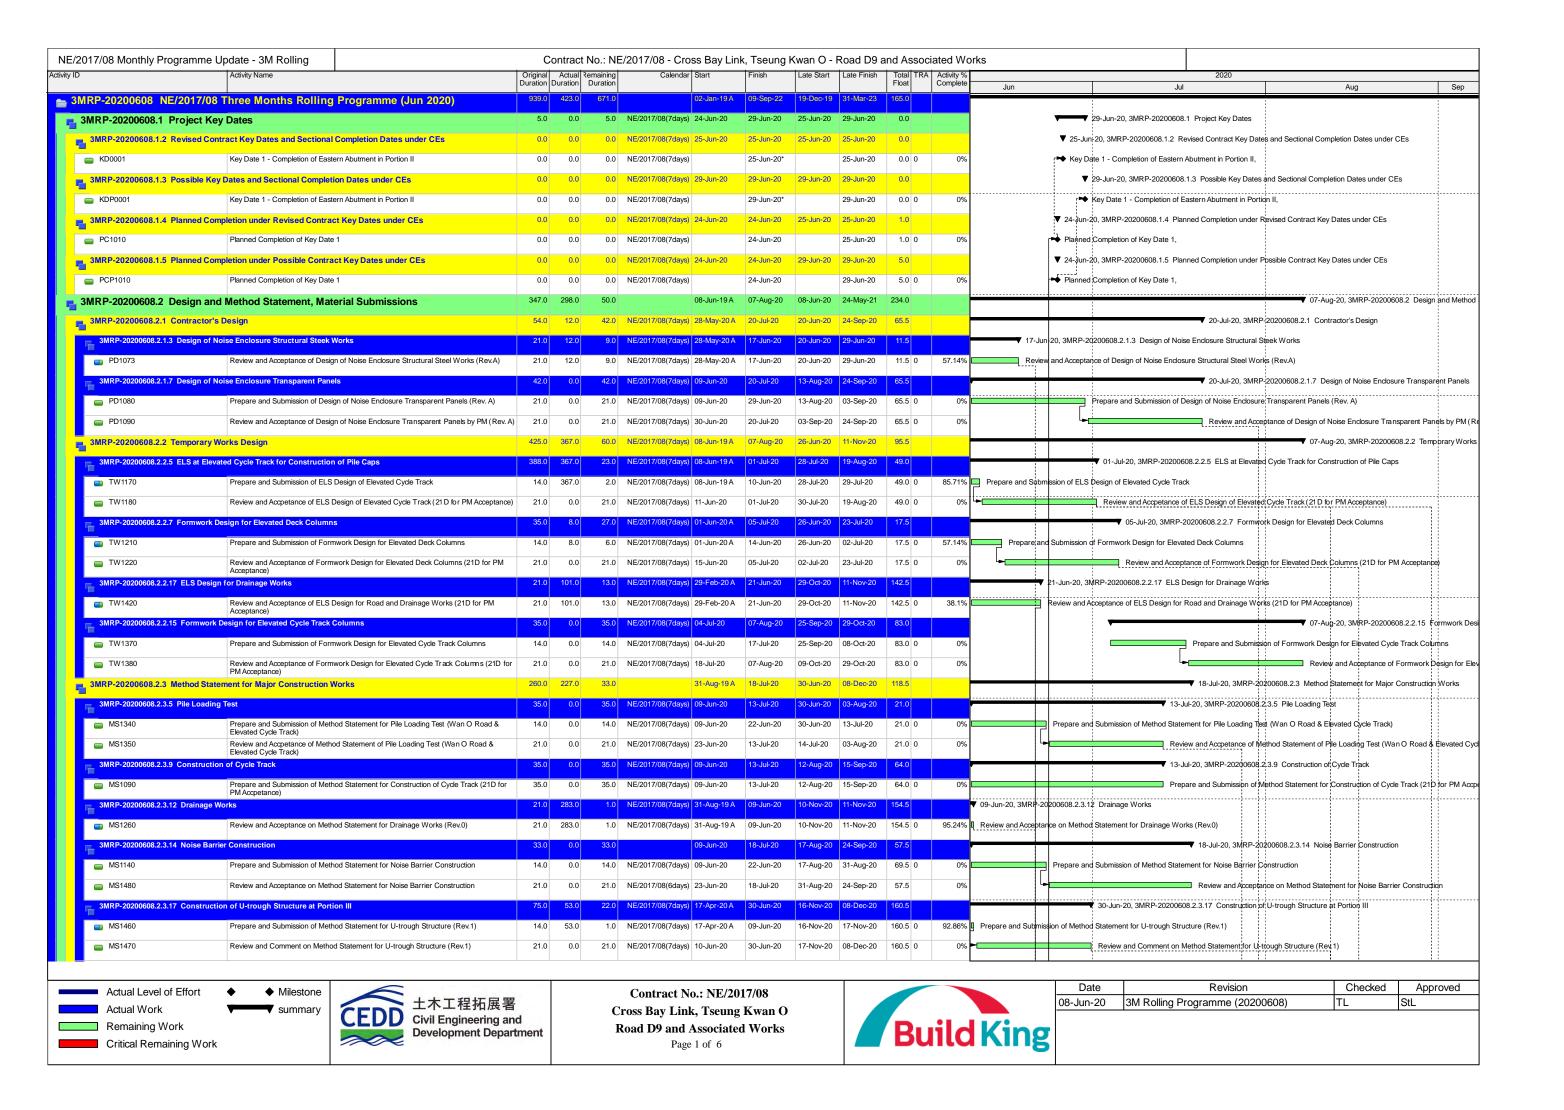


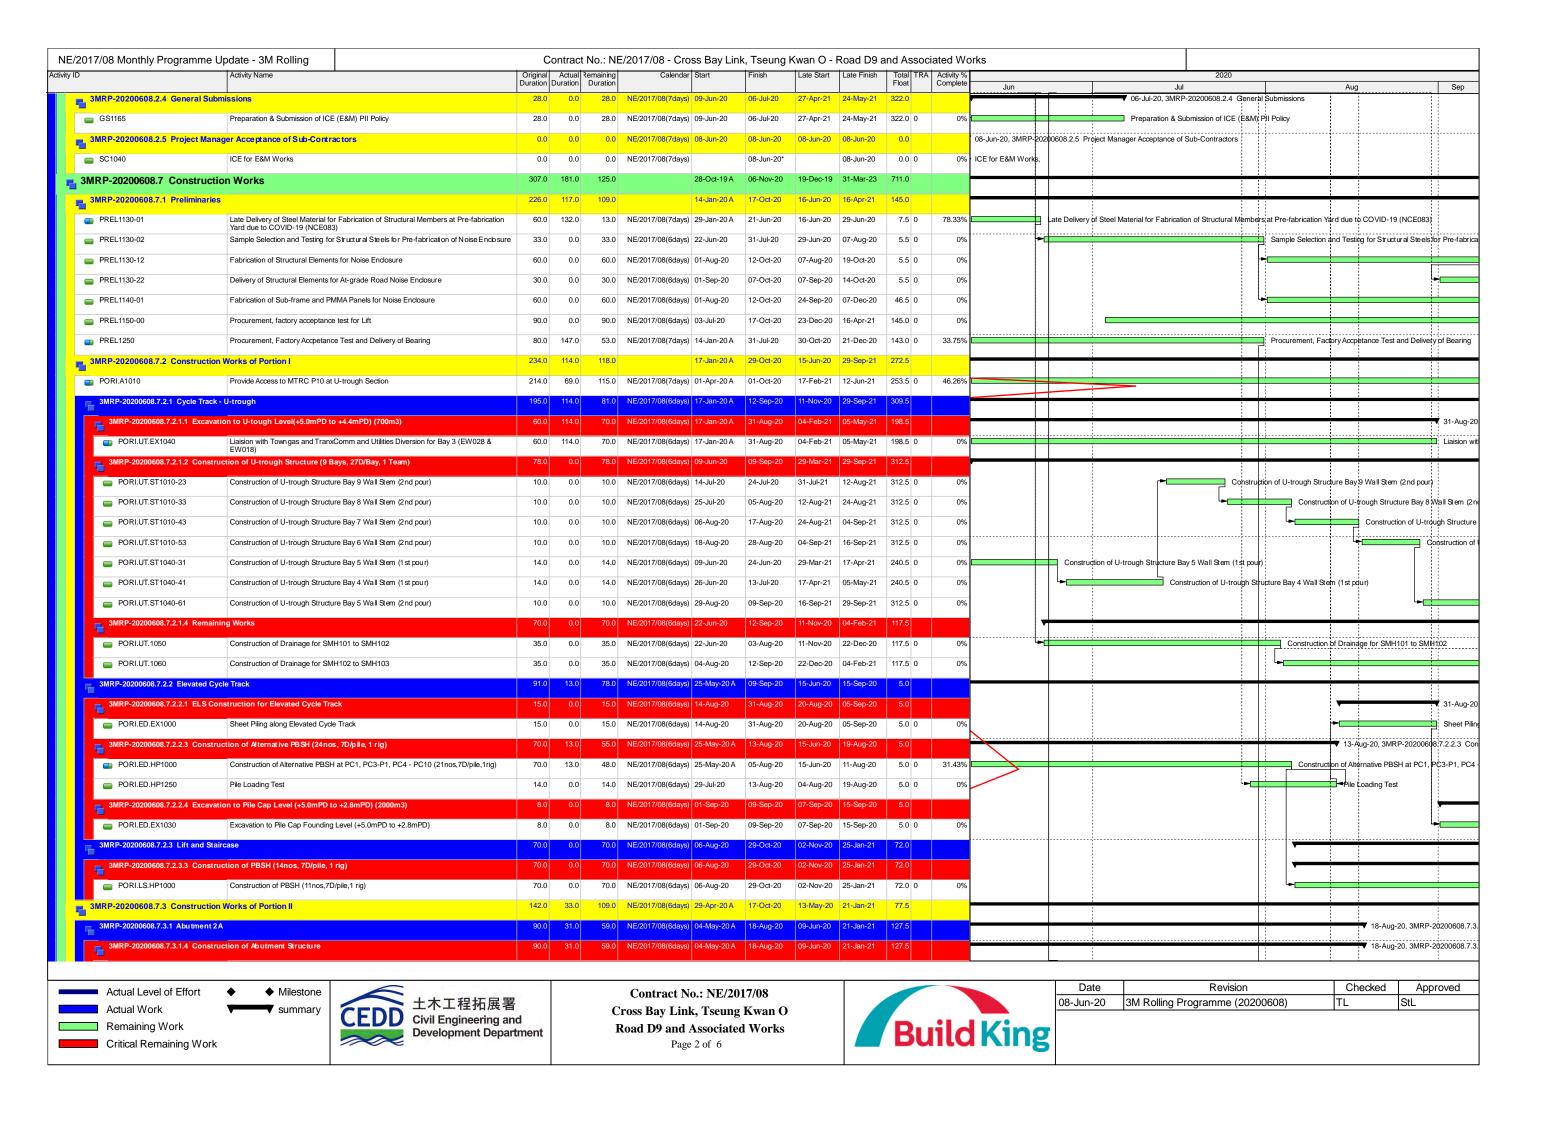

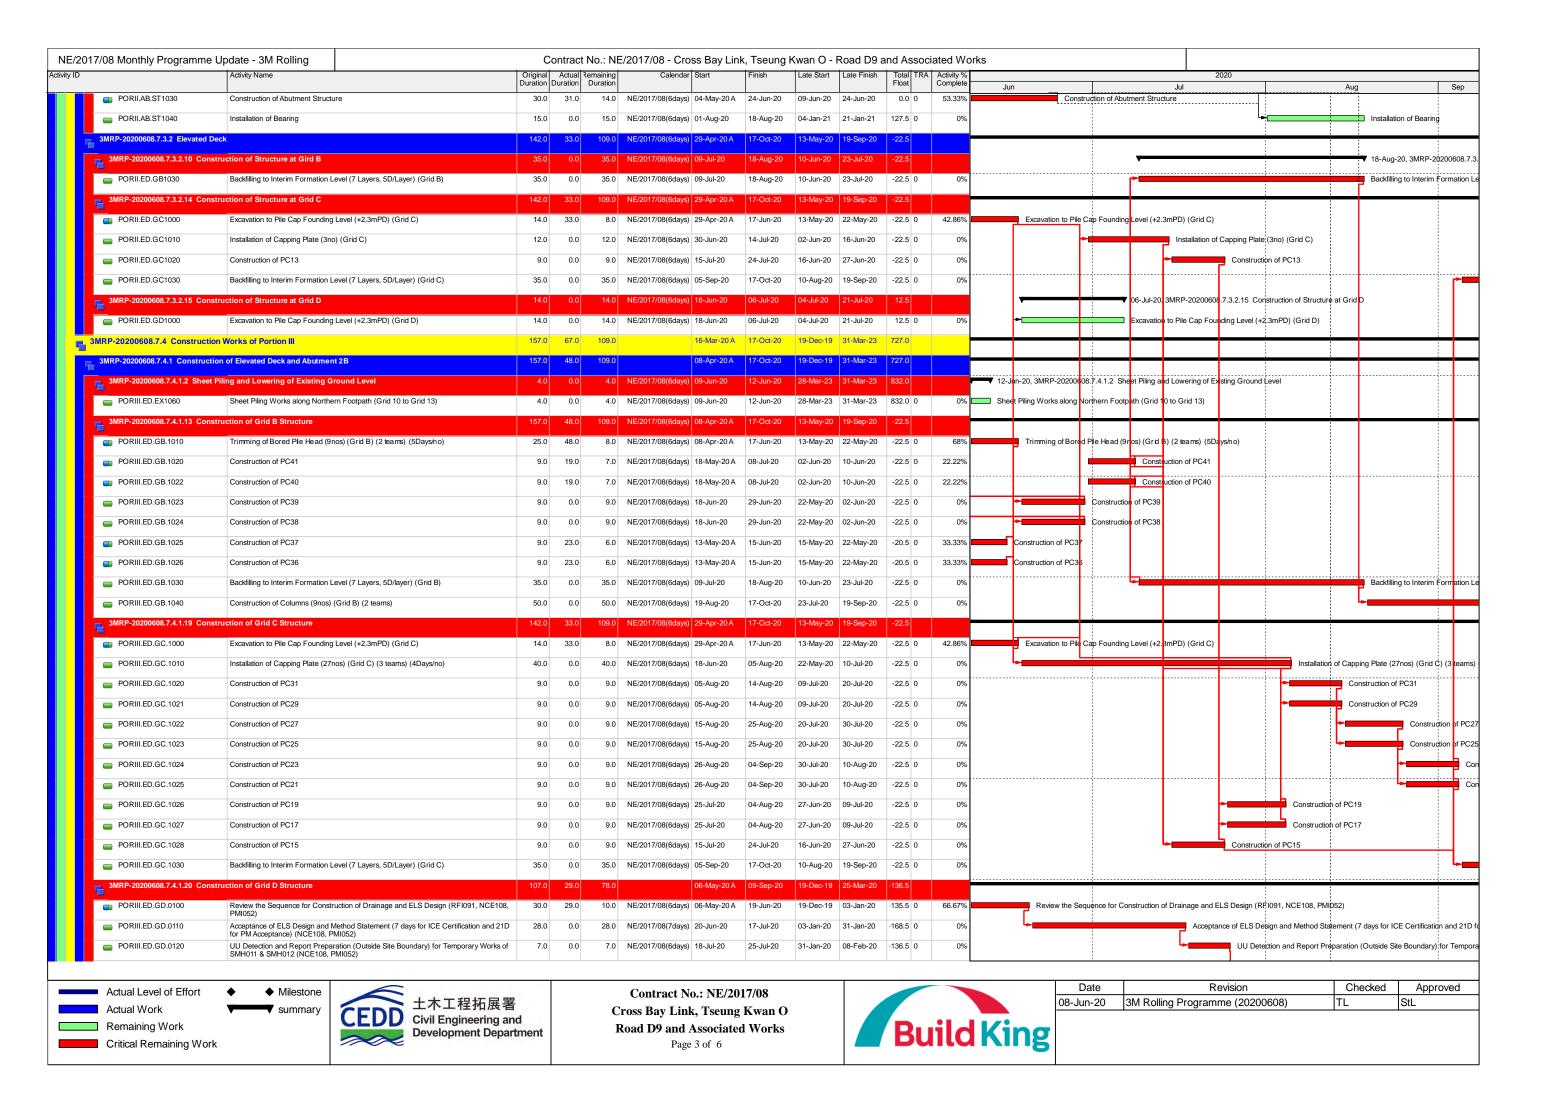

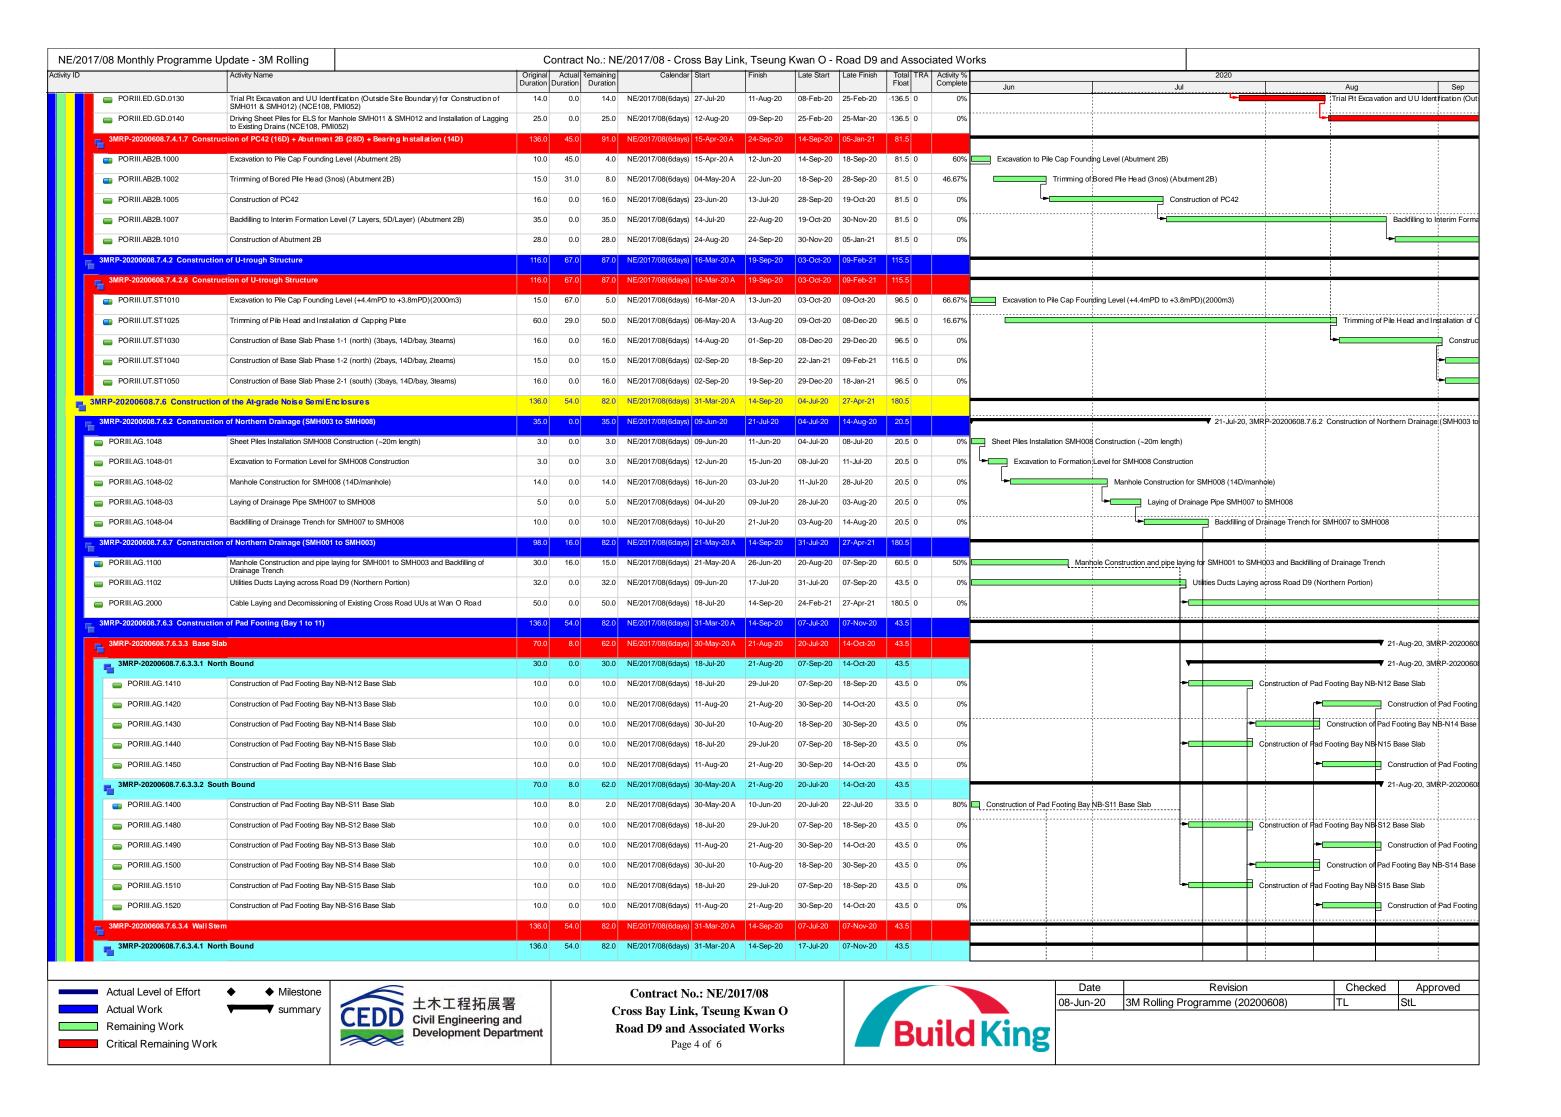

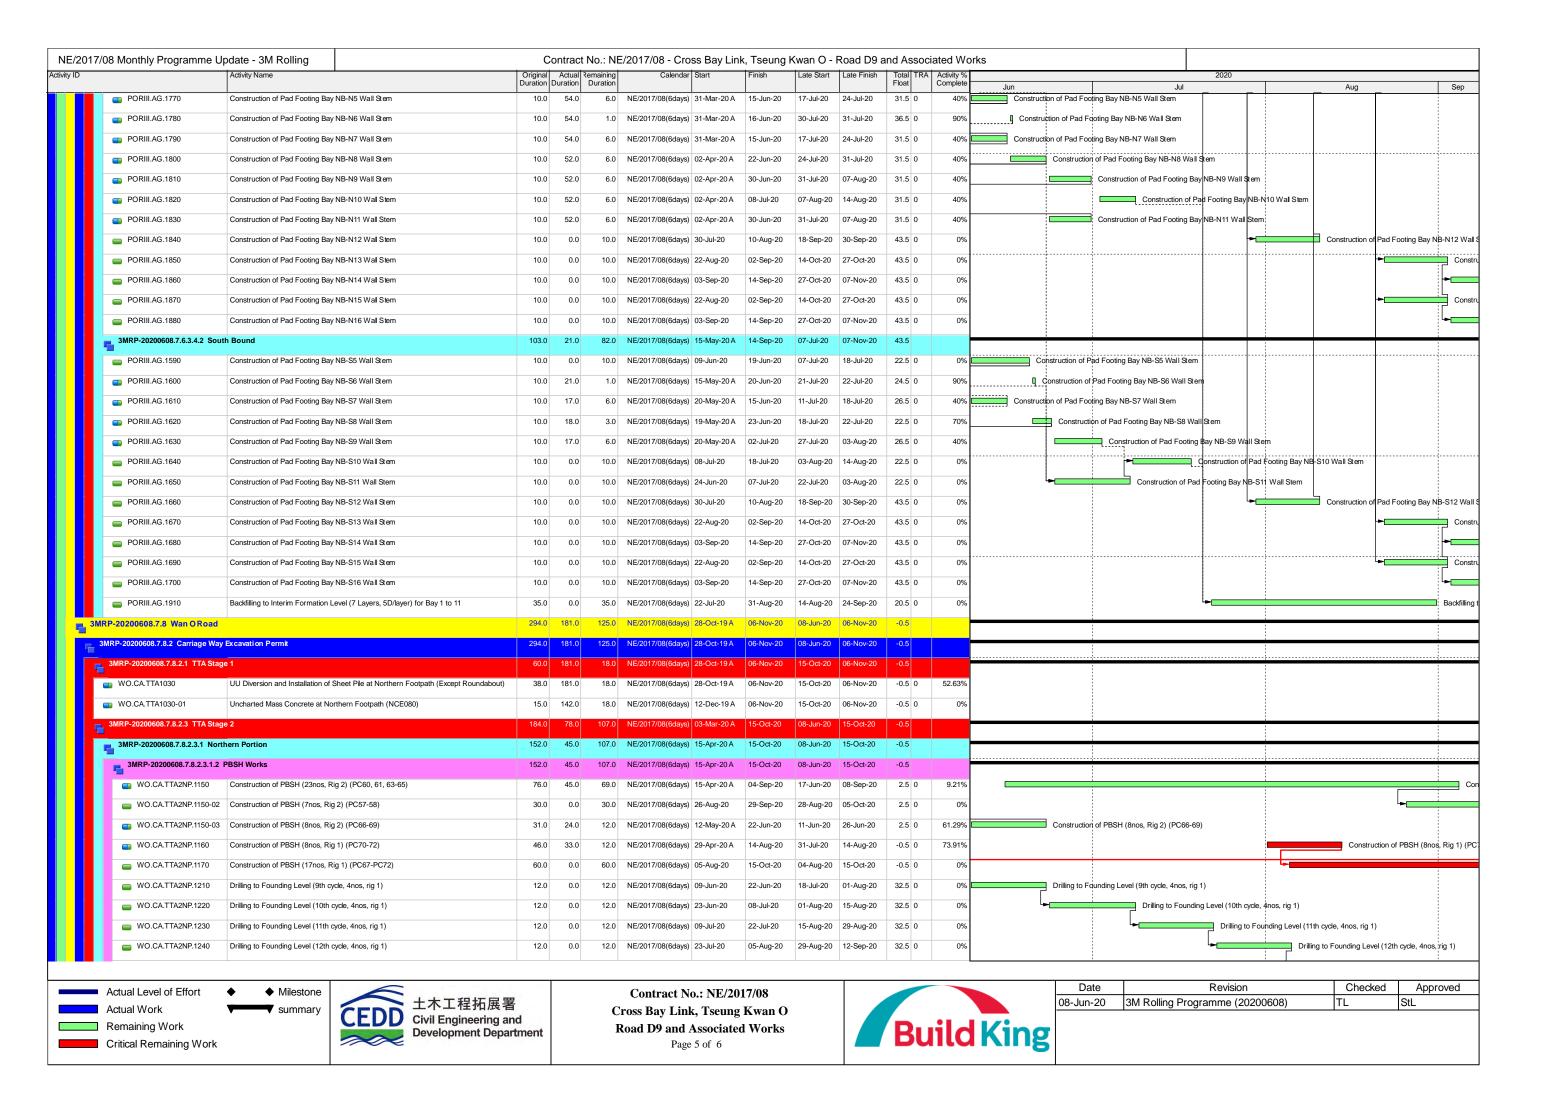

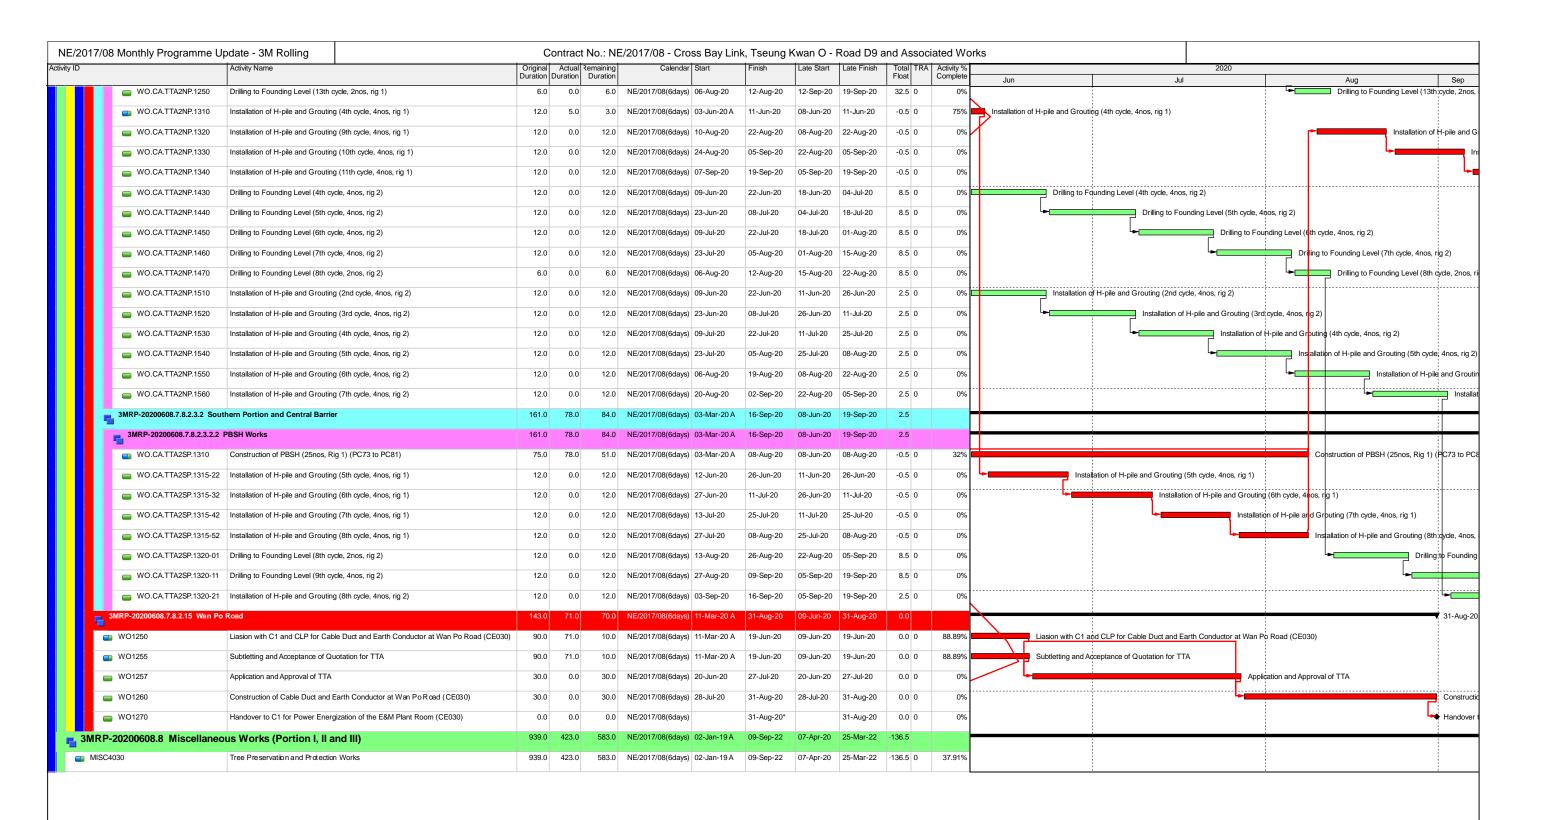





Milestone

summary

Contract No.: NE/2017/08 Cross Bay Link, Tseung Kwan O Road D9 and Associated Works Page 6 of 6




Date	Revision	Checked	Approved
08-Jun-20	3M Rolling Programme (20200608)	TL	StL




Appendix D

Monitoring Location (Air Quality, Noise and Water Quality)



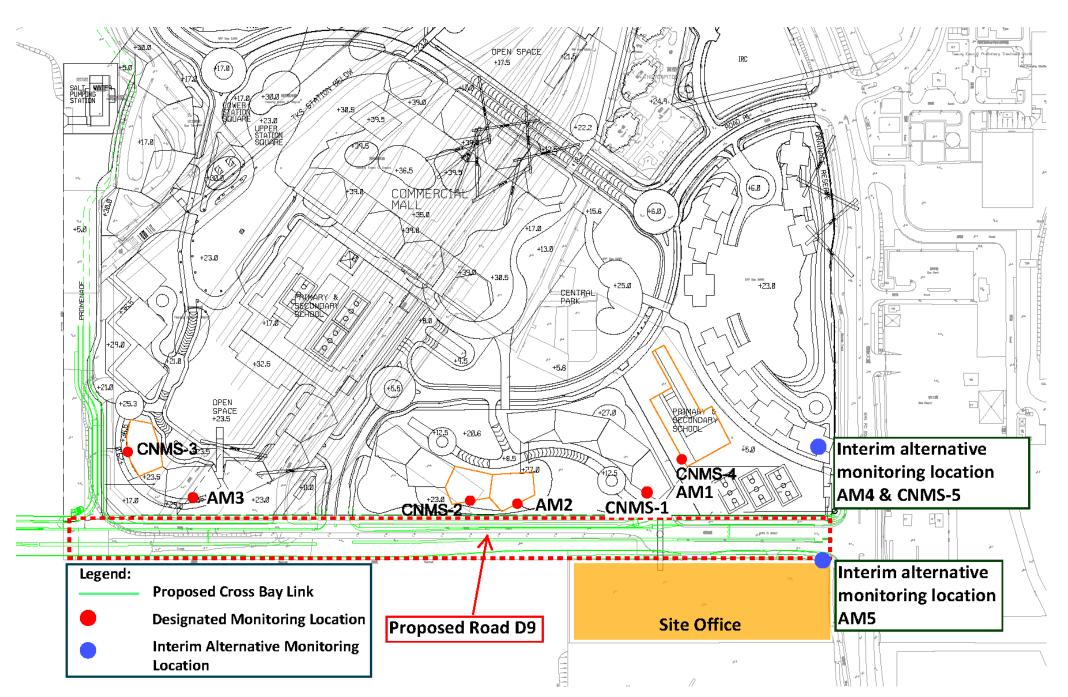

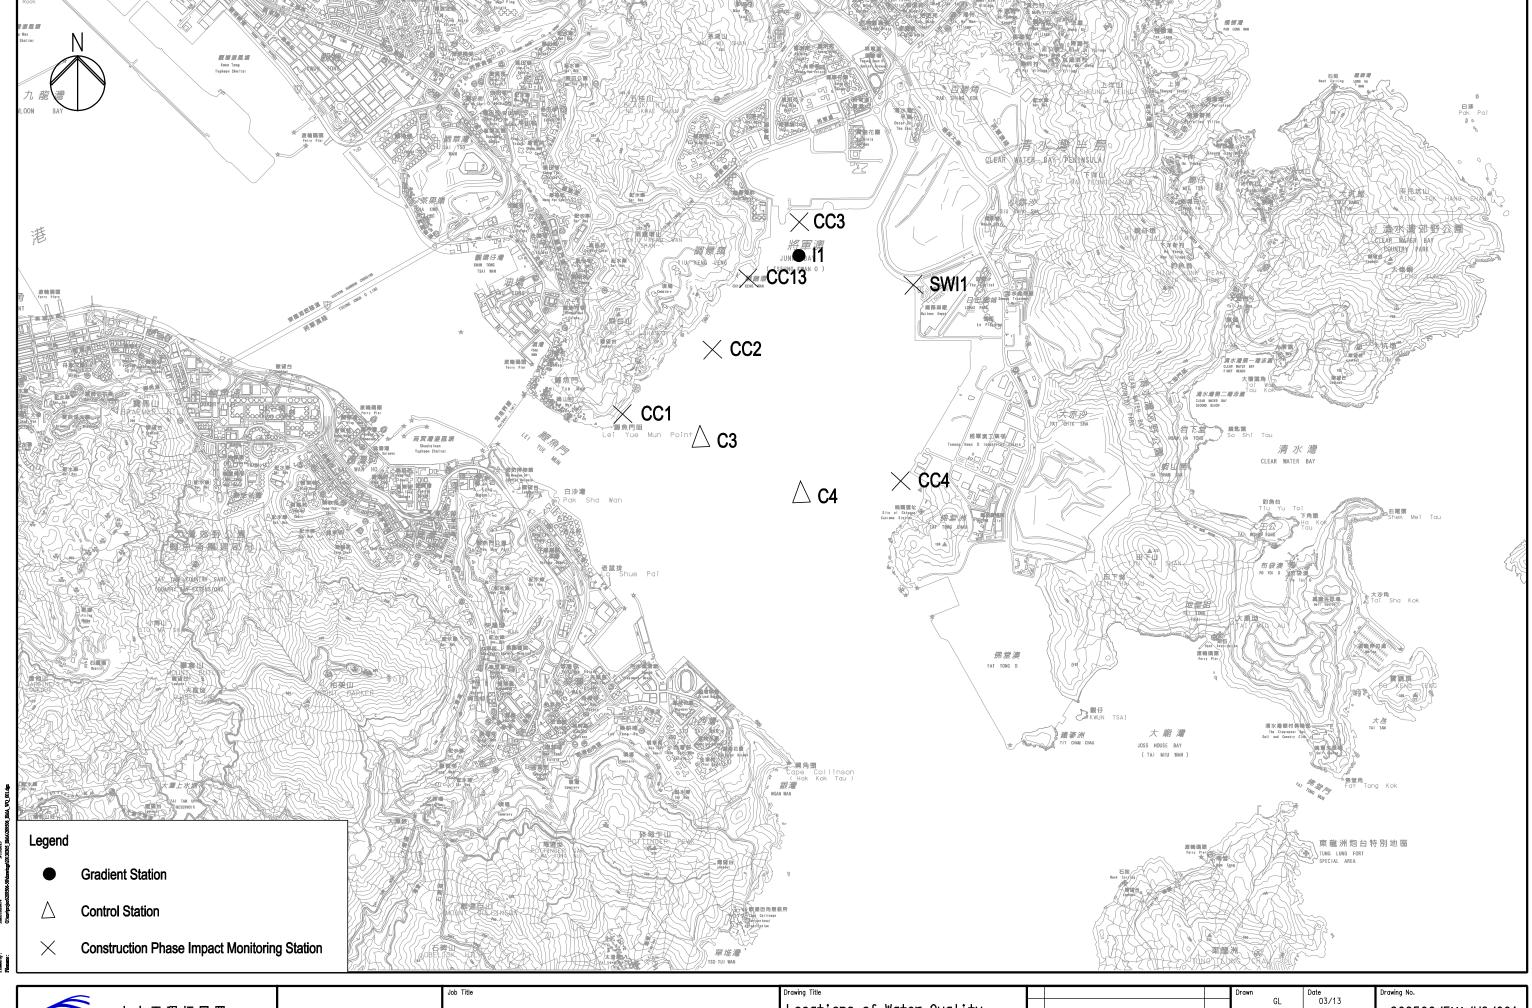



ARUP Ove Arup & Partners Hong Kong Limited Civil Engineering and Development Department

Agreement No. CE 43/2008(HY) Cross Bay Link, Tseung Kwan O - Investigation Locations of Water Quality Monitoring Stations

			Drawn		Date	Drawing No.	
				GL	03/13	200500 /544 /W	0./004
С	THIRD ISSUE	03/13	Checked		Approved	209506/EMA/WQ/00	
3	SECOND ISSUE	01/13		JP	\$1		
4	FIRST ISSUE	03/11	Scale	4.	70000 (47)	Status	Rev.
ev.	Description	Date		1 :	:30000 (A3)	FINAL	٥



Appendix E

Event and Action Plan

CEDD Contract Agreement No. EDO/04/2018 - Environmental Team for Cross Bay Link, Tseung Kwan O Event and Action Plan for Air Quality Monitoring



	ACTION											
EVENT	Environmental Team (ET)	Independent Environmental Checker (IEC)	Project Consultant	Contractor								
ACTION LEVEL												
Exceedance for one sample	 Identify source, investigate the causes of exceedance and propose remedial measures; Inform IEC and Project Consultant; Repeat measurement to confirm finding; Increase monitoring frequency to daily. 	Check monitoring data submitted by ET; Check Contractor's working method.	1. Notify Contractor.	Rectify any unacceptable practice; Amend working methods if appropriate.								
Exceedance for	1. Identify source;	Check monitoring data	1. Confirm receipt of	1. Submit proposals for								
two or more consecutive samples	 Inform IEC and Project Consultant; Advise the Project Consultant on the effectiveness of the proposed remedial measures; Repeat measurements to confirm findings; Increase monitoring frequency to daily; Discuss with IEC and Contractor on remedial actions required; If exceedance continues, arrange meeting with IEC and Project Consultant; If exceedance stops, cease additional monitoring. 	submitted by ET; 2. Check Contractor's working method; 3. Discuss with ET and Contractor on possible remedial measures; 4. Advise the ET on the effectiveness of the proposed remedial measures; 5. Supervise Implementation of remedial measures.	notification of exceedance in writing; 2. Notify Contractor; 3. Ensure remedial measures properly implemented.	remedial actions to IEC within 3 working days of notification; 2. Implement the agreed proposals; 3. Amend proposal if appropriate.								

CEDD Contract Agreement No. EDO/04/2018 - Environmental Team for Cross Bay Link, Tseung Kwan O Event and Action Plan for Air Quality Monitoring



		ACTION		
EVENT	Environmental Team (ET)	Independent Environmental Checker (IEC)	Project Consultant	Contractor
LIMIT LEVEL				
Exceedance for one sample	I. Identify source, investigate the causes of exceedance and propose remedial measures; Inform Project Consultant, Contractor, IEC and EPD; Repeat measurement to confirm finding; Increase monitoring frequency to daily; Assess effectiveness of Contractor's remedial actions and keep IEC, EPD and Project Consultant informed of the results.	1. Check monitoring data submitted by ET; 2. Check Contractor's working method; 3. Discuss with ET and Contractor on possible remedial measures; 4. Advise the Project Consultant on the effectiveness of the proposed remedial measures; 5. Supervise implementation of remedial measures.	Confirm receipt of notification of failure in writing; Notify Contractor; Ensure remedial measures properly implemented.	1. Take immediate action to avoid further exceedance; 2. Submit proposals for remedial actions to IEC within 3 working days of notification; Implement the agreed proposals; 4. Amend proposal if appropriate.

CEDD Contract Agreement No. EDO/04/2018 Environmental Team for Cross Bay Link, Tseung Kwan O Event and Action Plan for Air Quality Monitoring



		ACTION		
EVENT	Environmental Team (ET)	Independent Environmental Checker (IEC)	Project Consultant	Contractor
LIMIT LEVEL				
Exceedance for two or more consecutive samples	1. Notify IEC, Project Consultant, Contractor and EPD; 2. Identify source; 3. Repeat measurement to confirm findings; 4. Increase monitoring frequency to daily; 5. Carry out analysis of Contractor's working procedures to determine possible mitigation to be implemented; 6. Arrange meeting with IEC and Project Consultant to discuss the remedial actions to be taken; 7. Assess effectiveness of Contractor's remedial actions and keep IEC, EPD and Project Consultant informed of the results; 8. If exceedance stops, cease additional monitoring.	1. Discuss amongst Project Consultant, ET, and Contractor on the potential remedial actions; 2. Review Contractor's remedial actions whenever necessary to assure their effectiveness and advise the Project Consultant accordingly; 3. Supervise the implementation of remedial measures.	1. Confirm receipt of notification of exceedance in writing; 2. Notify Contractor; 3. In consultation with the IEC, agree with the Contractor on the remedial measures to be implemented; 4. Ensure remedial measures properly implemented; 5. If exceedance continues, consider what portion of the work is responsible and instruct the Contractor to stop that portion of work until the exceedance is abated.	1. Take immediate action to avoid further exceedance; 2. Submit proposals for remedial actions to IEC within 3 working days of notification; 3. Implement the agreed proposals; 4. Resubmit proposals if problem still not under control; 5. Stop the relevant portion of works as determined by the Project Consultant until the exceedance is abated.

CEDD Contract Agreement No. EDO/04/2018 Environmental Team for Cross Bay Link, Tseung Kwan O Event and Action Plan for Construction Noise Monitoring



		ACTION		
EVENT	Environmental Team (ET)	Independent Environmental Checker (IEC)	Project Consultant	Contractor
Action Level	 Notify IEC and contractor; Carry out investigation; Report the results of investigation to the IEC, Project Consultant and Contractor; Discuss with the Contractor and formulate remedial measures; Increase monitoring frequency to check mitigation effectiveness. 	1. Review the analysed results submitted by the ET; 2. Review the proposed remedial measures by the Contractor and advise the Project Consultant accordingly; 3. Supervise the implementation of remedial measures.	Confirm receipt of notification of exceedance in writing; 2. Notify Contractor; Require Contractor to propose remedial measures for the analysed noise problem; Ensure remedial measures are properly implemented	Submit noise mitigation proposals to IEC; Implement noise mitigation proposals.
Limit Level	1. Identify source; 2. Inform IEC, Project Consultant, EPD and Contractor; 3. Repeat measurements to confirm findings; 4. Increase monitoring frequency; 5. Carry out analysis of Contractor's working procedures to determine possible mitigation to be implemented; 6. Inform IEC, Project Consultant and EPD the causes and actions taken for the exceedances; 7. Assess effectiveness of Contractor's remedial actions and keep IEC, EPD and Project Consultant informed of the results; 8. If exceedance stops, cease additional monitoring.	1. Discuss amongst Project Consultant, ET, and Contractor on the potential remedial actions; 2. Review Contractors remedial actions whenever necessary to assure their effectiveness and advise the Project Consultant accordingly; 3. Supervise the implementation of remedial measures.	1. Confirm receipt of notification of exceedance in writing; 2. Notify Contractor; 3. Require Contractor to propose remedial measures for the analysed noise problem; 4. Ensure remedial measures properly implemented; 5. If exceedance continues, consider what portion of the work is responsible and instruct the Contractor to stop that portion of work until the exceedance is abated.	1. Take immediate action to avoid further exceedance; 2. Submit proposals for remedial actions to IEC within 3 working days of notification; 3. Implement the agreed proposals; 4. Resubmit proposals if problem still not under control; 5. Stop the relevant portion of works as determined by the Project Consultant until the exceedance is abated.

CEDD Contract Agreement No. EDO/04/2018 Environmental Team for Cross Bay Link, Tseung Kwan O Event and Action Plan for Marine Water Quality Monitoring



		ACTION		
EVENT	Environmental Team (ET)	Independent Environmental Checker (IEC)	Project Consultant	Contractor
Action level being exceeded by one sampling day at water sensitive receiver(s)	1. Identify the source(s) of impact by comparing the results with those collected at the gradient stations and the control stations as appropriate; 2. If exceedance is found to be caused by the marine works, repeat <i>in-situ</i> measurement to confirm findings; 3. Inform IEC and contractor; 4. Check monitoring data, all plant, equipment and Contractor's working methods; 5. If exceedance occurs at WSD salt water intake, inform WSD; 6. Discuss mitigation measures with IEC and Contractor; 7. Repeat measurement on next day of exceedance.	1. Discuss mitigation measures with ET and Contractor; 2. Review proposal on mitigation measures submitted by Contractor and advise the Project Consultant accordingly; 3. Assess the effectiveness of the implemented mitigation measures.	Discuss proposed mitigation measures with IEC; Make agreement on the mitigation proposal.	1. Inform the Project Consultant and confirm notification of the non- compliance in writing; 2. Rectify unacceptable practice; 3. Check all plant and equipment; 4. Amend working methods if appropriate; 5. Discuss with ET and IEC and propose mitigation measures to IEC and Project Consultant; 6. Implement the agree mitigation measures.
Action level being exceeded by two or more consecutive sampling days at water sensitive receiver(s)	1. Identify the source(s) of impact by comparing the results with those collected at the gradient stations and the control stations as appropriate; 2. If exceedance is found to be caused by the marine works, repeat <i>in-situ</i> measurement to confirm findings; 3. Inform IEC and contractor; 4. Check monitoring data, all plant, equipment and Contractor's working methods; 5. Discuss mitigation measures with IEC, and Contractor; 6. Ensure mitigation measures are	1. Discuss mitigation measures with ET and Contractor; 2. Review proposal on mitigation measures submitted by Contractor and advise the Project Consultant accordingly; 3. Assess the effectiveness of the implemented mitigation measures.	1. Discuss proposed mitigation measures with IEC; 2. Make agreement on the mitigation proposal; 3. Assess the effectiveness of the implemented mitigation measures.	1. Inform the Project Consultant and confirm notification of the noncompliance in writing; 2. Rectify unacceptable practice; 3. Check all plant and equipment and consider changes of working methods; 4. Discuss with ET, IEC and Project Consultant and propose mitigation measures to IEC and Project Consultant within 3 working

CEDD Contract Agreement No. EDO/04/2018 Environmental Team for Cross Bay Link, Tseung Kwan O Event and Action Plan for Marine Water Quality Monitoring



	ACTION				
EVENT	Environmental Team (ET)	Independent Environmental Checker (IEC)	Project Consultant	Contractor	
	implemented; 7. Prepare to increase the monitoring frequency to daily; 8. If exceedance occurs at WSD salt water intake, inform WSD; 9. Repeat measurement on next day of exceedance.			days; 5. Implement the agreed mitigation measures.	
Limit level being exceeded by one sampling day at water sensitive receiver(s)	1. Identify the source(s) of impact by comparing the results with those collected at the gradient stations and the control stations as appropriate; 2. If exceedance is found to be caused by the marine works, repeat <i>in-situ</i> measurement to confirm findings; 3. Inform IEC, contractor and EPD 4. Check monitoring data, all plant, equipment and Contractor's working methods; 5. Discuss mitigation measures with IEC, ER and Contractor; 6. Ensure mitigation measures are implemented; 7. If exceedance occurs at WSD salt water intake, inform WSD. 8. ET should contact AFCD if the limit level is exceeded by one sampling day or two or more consecutive sampling days at water sensitive receiver(s).	1.Discuss mitigation measures with ET and Contractor; 2. Review proposal on mitigation measures submitted by Contractor and advise the Project Consultant accordingly; 3. Assess the effectiveness of the implemented mitigation measures.	1. Discuss proposed mitigation measures with IEC, ET and Contractor; 2. Request Contractor to critically review the working methods; 3. Make agreement on the mitigation measures to be implemented; 4. Assess the effectiveness of the implemented mitigation measures.	1. Inform the Project Consultant and confirm notification of the noncompliance in writing; 2. Rectify unacceptable practice; 3. Check all plant and equipment and consider changes of working methods; 4. Discuss with ET, IEC and Project Consultant and submit proposal of mitigation measures to IEC and Project Consultant within 3 working days of notification; 5. Implement the agreed mitigation measures.	
Limit level	1. Identify the source(s) of impact by	1. Discuss mitigation	1. Discuss proposed	1. Inform the Project	
being exceeded	comparing the results with those	measures with ET and	mitigation measures with	Consultant and confirm	
by two or more	collected at the gradient stations and the	Contractor;	IEC, ET and Contractor;	notification of the	

CEDD Contract Agreement No. EDO/04/2018 Environmental Team for Cross Bay Link, Tseung Kwan O Event and Action Plan for Marine Water Quality Monitoring



	ACTION				
EVENT	Environmental Team (ET)	Independent Environmental Checker (IEC)	Project Consultant	Contractor	
consecutive	control stations as appropriate;	2. Review proposal on	2. Request Contractor to	noncompliance in writing;	
sampling days at	2. If exceedance is found to be caused	mitigation measures	critically review the	2. Rectify unacceptable	
water sensitive	by the marine works, repeat <i>in-situ</i>	submitted by Contractor	working methods;	practice;	
receiver(s)	measurement to confirm findings;	and advise the Project	3. Make agreement on the	3. Check all plant and	
	3. Inform IEC, contractor and EPD;	Consultant	mitigation measures to be	equipment and consider	
	4. Check monitoring data, all plant,	accordingly;	implemented;	changes of working methods;	
	equipment and Contractor's working	3. Assess the effectiveness of	4. Assess the effectiveness	4. Discuss with ET, IEC and	
	methods;	the implemented mitigation	of the implemented	Project Consultant and	
	5. Discuss mitigation measures with	measures.	mitigation measures;	submit proposal of mitigation	
	IEC, and Contractor;		5. Consider and instruct, if	measures to IEC and Project	
	6. Ensure mitigation measures are		necessary, the Contractor	Consultant within 3 working	
	implemented;		to slow down or to stop all	days of notification;	
	7. Prepare to increase the monitoring		or part of the marine work	5. Implement the agreed	
	frequency to daily;		until no exceedance of	mitigation measures;	
	8. If exceedance occurs at WSD salt		Limit level.	6. As directed by the	
	water intake, inform WSD;			Engineer, to slow down or to	
	9. Repeat measurement on next day of			stop all or part of the	
	exceedance.			construction activities.	



Appendix F

Impact Monitoring Schedule of the Reporting Month and Coming Month



Impact Monitoring Schedule for the reporting month – July 2020

Date		Noise Monitoring Air Quality Monitoring		
		(L _{eq} 30min)	1-Hour TSP	24-Hour TSP
Wed	1-Jul-20			
Thu	2-Jul-20			✓
Fri	3-Jul-20	✓	✓	
Sat	4-Jul-20			
Sun	5-Jul-20			
Mon	6-Jul-20			
Tue	7-Jul-20			✓
Wed	8-Jul-20	✓	✓	
Thu	9-Jul-20			
Fri	10-Jul-20			
Sat	11-Jul-20			
Sun	12-Jul-20			
Mon	13-Jul-20			✓
Tue	14-Jul-20	✓	✓	
Wed	15-Jul-20			
Thu	16-Jul-20			
Fri	17-Jul-20			
Sat	18-Jul-20			✓
Sun	19-Jul-20			
Mon	20-Jul-20	✓	✓	
Tue	21-Jul-20			
Wed	22-Jul-20			
Thu	23-Jul-20			
Fri	24-Jul-20			✓
Sat	25-Jul-20		✓	
Sun	26-Jul-20			
Mon	27-Jul-20			
Tue	28-Jul-20			
Wed	29-Jul-20			
Thu	30-Jul-20			✓
Fri	31-Jul-20	✓	✓	
	✓	Monitoring Day		•
		Sunday or Public Holiday		



Impact Monitoring Schedule for coming month – August 2020

Date		Noise Monitoring	Air Quality Monitoring		
	Date	(Leq30min)	1-Hour TSP	24-Hour TSP	
Sat	1-Aug-20				
Sun	2-Aug-20				
Mon	3-Aug-20				
Tue	4-Aug-20				
Wed	5-Aug-20			✓	
Thu	6-Aug-20	✓	✓		
Fri	7-Aug-20				
Sat	8-Aug-20				
Sun	9-Aug-20				
Mon	10-Aug-20				
Tue	11-Aug-20			✓	
Wed	12-Aug-20	✓	✓		
Thu	13-Aug-20				
Fri	14-Aug-20				
Sat	15-Aug-20				
Sun	16-Aug-20				
Mon	17-Aug-20			✓	
Tue	18-Aug-20	✓	✓		
Wed	19-Aug-20				
Thu	20-Aug-20				
Fri	21-Aug-20				
Sat	22-Aug-20			✓	
Sun	23-Aug-20				
Mon	24-Aug-20	✓	✓		
Tue	25-Aug-20				
Wed	26-Aug-20				
Thu	27-Aug-20				
Fri	28-Aug-20			✓	
Sat	29-Aug-20		✓		
Sun	30-Aug-20				
Mon	31-Aug-20				
	✓	Monitoring Day			
		Sunday or Public Holiday			

Sunday or Public Holiday



Appendix G

Calibration Certificates of Equipment and Accreditation Laboratory Certificate



RECALIBRATION DUE DATE:

February 7, 2021

Pertificate o alibration

Calibration Certification Information

Cal. Date: February 7, 2020 Rootsmeter S/N: 438320

Ta: 295

°K

Operator: Jim Tisch Pa: 745.5

mm Hg

Calibration Model #: TE-5025A

Calibrator S/N: 1612

Run	Vol. Init (m3)	Vol. Final (m3)	ΔVol. (m3)	ΔTime (min)	ΔP (mm Hg)	ΔH (in H2O)
1	1	2	1	1.3730	3.2	2.00
2	3	4	1	0.9820	6.4	4.00
3	5	6	1	0.8780	8.0	5.00
4	7	8	1	0.8340	8.8	5.50
5	9	10	1	0.6900	12.8	8.00

	Data Tabulation									
Vstd (m3)	Qstd (x-axis)	$\sqrt{\Delta H \left(\frac{Pa}{Pstd}\right) \left(\frac{Tstd}{Ta}\right)}$ (y-axis)	Va	Qa (x-axis)	$\sqrt{\Delta H \Big(Ta/Pa \Big)}$ (y-axis)					
0.9866	0.7186	1.4078	0.9957	0.7252	0.8896					
0.9824	1.0004	1.9909	0.9914	1.0096	1.2581					
0.9802	1.1165	2.2259	0.9893	1.1267	1.4066					
0.9792	1.1741	2.3345	0.9882	1.1849	1.4753					
0.9739	1.4114	2.8155	0.9828	1.4244	1.7792					
	m=	2.03014		m=	1.27124					
QSTD	b=	-0.04616	QA	b=	-0.02917					
	r=	0.99995		r=	0.99995					

	Calculation	ns	
Vstd=	ΔVol((Pa-ΔP)/Pstd)(Tstd/Ta)	Va=	ΔVol((Pa-ΔP)/Pa)
Qstd=	Vstd/∆Time	Qa=	Va/ΔTime
	For subsequent flow ra	te calculatio	ns:
Qstd=	$1/m\left(\left(\sqrt{\Delta H\left(\frac{Pa}{Pstd}\right)\left(\frac{Tstd}{Ta}\right)}\right)-b\right)$	Qa=	$1/m\left(\left(\sqrt{\Delta H\left(Ta/Pa\right)}\right)-b\right)$

	Standard Conditions
Tstd:	298.15 °K
Pstd:	760 mm Hg
	Key
ΔH: calibrator	manometer reading (in H2O)
ΔP: rootsmete	er manometer reading (mm Hg)
Ta: actual abs	olute temperature (°K)
Pa: actual bar	ometric pressure (mm Hg)
b: intercept	
m: slope	

RECALIBRATION

US EPA recommends annual recalibration per 1998 40 Code of Federal Regulations Part 50 to 51, Appendix B to Part 50, Reference Method for the Determination of Suspended Particulate Matter in the Atmosphere, 9.2.17, page 30

Tisch Environmental, Inc. 145 South Miami Avenue Village of Cleves, OH 45002 www.tisch-env.com

TOLL FREE: (877)263-7610

FAX: (513)467-9009

TSP SAMPLER CALIBRATION CALCULATION SPREADSHEET

Location: Junction of Wan Po Road and Wan O Road Date of Calibration: 30-Jun-20

Location ID: Next Calibration Date: 30-Aug-20 AM5

Technician: Ho Name and Model: TISCH HVS Model TE-5170

CONDITIONS

Sea Level Pressure (hPa)

1004.6 Temperature (°C) 30.7

Corrected Pressure (mm Hg) Temperature (K)

304

CALIBRATION ORIFICE

Make-> TISCH Model-> 5025A

Serial # -> 1612

Qstd Slope -> Qstd Intercept -> 2.03014 0.04616

CALIBRATION

Plate	H20 (L)	H2O (R)	H20	Qstd	I	IC	LINEAR
No.	(in)	(in)	(in)	(m3/min)	(chart)	corrected	REGRESSION
18	5.50	5.50	11.0	1.634	57	55.69	Slope = 23.5691
13	3.70	3.70	7.4	1.344	51	49.83	Intercept = 17.7235
10	2.40	2.40	4.8	1.087	45	43.96	Corr. coeff. = 0.9969
7	1.60	1.60	3.2	0.892	40	39.08	
5	1.20	1.20	2.4	0.775	36	35.17	

Calculations:

Qstd = 1/m[Sqrt(H20(Pa/Pstd)(Tstd/Ta))-b]

IC = I[Sqrt(Pa/Pstd)(Tstd/Ta)]

Qstd = standard flow rate

IC = corrected chart respones

I = actual chart response

m = calibrator Qstd slope

b = calibrator Qstd intercept

Ta = actual temperature during calibration (deg K

Pstd = actual pressure during calibration (mm Hg

For subsequent calculation of sampler flow:

1/m((I)[Sqrt(298/Tav)(Pav/760)]-b)


m = sampler slope

b = sampler intercept

I = chart response

Tay = daily average temperature

Pav = daily average pressure

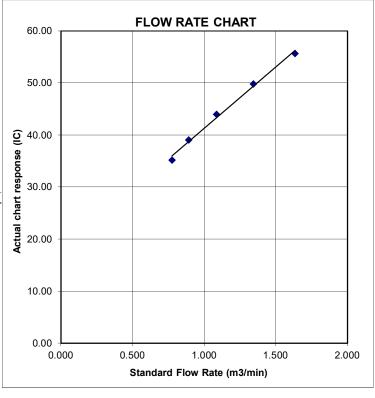

ALS Technichem (HK) Pty Ltd

ALS Laboratory Group

ANALYTICAL CHEMISTRY & TESTING SERVICES



SUB-CONTRACTING REPORT

CONTACT : MR BEN TAM WORK ORDER : HK2012986

CLIENT : ACTION UNITED ENVIRONMENT

SERVICES AND CONSULTING

ADDRESS : RM A 20/F., GOLD KING IND BLDG, NO. 35-41 SUB-BATCH :

TAI LIN PAI ROAD, KWAI CHUNG, N.T. HONG

DATE RECEIVED : 6-APR-2020

DATE OF ISSUE : 7-APR-2020

KONG

PROJECT : --- NO. OF SAMPLES : 1

CLIENT ORDER :---

General Comments

 Sample(s) was/ were submitted by client. Sample(s) arrived laboratory in ambient condition. The result(s) related only to the item(s) tested.

- Sample information (Project name, Sample ID, Sampling date/time, etc., if any) is provided by client.
- Calibration was subcontracted to and analysed by Action United Enviro Services.

Signatories

This document has been signed by those names that appear on this report and are the authorised signatories

Signatories Position

Richard Fung

Managing Director

This is the Final Report and supersedes any preliminary report with this batch number.

All pages of this report have been checked and approved for release.

: HK2012986 WORK ORDER

SUB-BATCH

: 1 : ACTION UNITED ENVIRONMENT SERVICES AND CONSULTING CLIENT

PROJECT



ALS Lab	Client's Sample ID	Sample Type	Sample Date	External Lab Report No.
HK2012986-001	S/N: 3Y6501	AIR	06-Apr-2020	S/N: 3Y6501

Equipment Verification Report (TSP)

Equipment Calibrated:

Type: Laser Dust monitor

Manufacturer: Sibata LD-3B

Serial No. 3Y6501

Equipment Ref: EQ111

Job Order HK2012986

Standard Equipment:

Standard Equipment: Higher Volume Sampler

Location & Location ID: AUES office (calibration room)

Equipment Ref: HVS 018

Last Calibration Date: 9 March 2020

Equipment Verification Results:

Verification Date: 13 March 2020

Hour	Time	Mean Temp °C	Mean Pressure (hPa)	Concentration in mg/m³ (Standard Equipment)	Total Count (Calibrated Equipment)	Count/Minute (Total Count/60min)
2hr	09:20 ~ 11:20	21.4	1015.7	0.044	2250	18.8
2hr01min	11:25 ~ 13:26	21.4	1015.7	0.045	2711	22.5
2hr01min	13:42 ~ 15:43	21.4	1015.7	0.046	2311	19.2

Sensitivity Adjustment Scale Setting (Before Calibration) 657 (CPM)

Sensitivity Adjustment Scale Setting (After Calibration) 656 (CPM)

Linear Regression of Y or X

 Slope (K-factor):
 0.0022

 Correlation Coefficient (R)
 0.9845

 Date of Issue
 16 March 2020

0.06 0.05 0.04 0.03 0.02 0.01 0 5 10 15 20 25

Remarks:

1. Strong Correlation (R>0.8)

2. Factor 0.0022 should be apply for TSP monitoring

*If R<0.5, repair or re-verification is required for the equipment

Operator : Fai So Signature : Date : 16 March 2020

QC Reviewer: Ben Tam Signature: Date: 16 March 2020

TSP SAMPLER CALIBRATION CALCULATION SPREADSHEET

Location: Gold King Industrial Building, Kwai Chung Date of Calibration: 9-Mar-20
Location ID: Calibration Room Next Calibration Date: 9-Jun-20

CONDITIONS

Sea Level Pressure (hPa) 1008.5 Temperature (°C) 23.4

Corrected Pressure (mm Hg)
Temperature (K)

756.375

CALIBRATION ORIFICE

Make-> TISCH
Model-> 5025A
Calibration Date-> 7-Feb-20

Qstd Slope ->
Qstd Intercept ->
Expiry Date->

2.03014 -0.04616 7-Feb-21

CALIBRATION

Plate	H20 (L)	H2O (R)	H20	Qstd	I	IC	LINEAR
No.	(in)	(in)	(in)	(m3/min)	(chart)	corrected	REGRESSION
18	6.1	6.1	12.2	1.744	55	55.02	Slope = 36.8508
13	4.9	4.9	9.8	1.565	49	49.01	Intercept = -8.9222
10	3.8	3.8	7.6	1.381	42	42.01	Corr. coeff. = 0.9997
8	2.4	2.4	4.8	1.102	32	32.01	
5	1.4	1.4	2.8	0.847	22	22.01	

Calculations:

Qstd = 1/m[Sqrt(H20(Pa/Pstd)(Tstd/Ta))-b]

IC = I[Sqrt(Pa/Pstd)(Tstd/Ta)]

Qstd = standard flow rate

IC = corrected chart respones

I = actual chart response

m = calibrator Qstd slope

b = calibrator Qstd intercept

Ta = actual temperature during calibration (deg K)

Pstd = actual pressure during calibration (mm Hg)

For subsequent calculation of sampler flow:

1/m((I)[Sqrt(298/Tav)(Pav/760)]-b)


m = sampler slope

b = sampler intercept

I = chart response

Tav = daily average temperature

Pav = daily average pressure

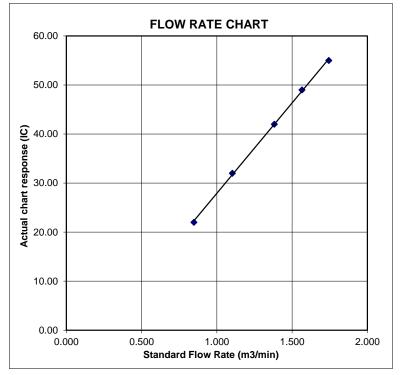



Sun Creation Engineering Limited

Calibration & Testing Laboratory

Certificate of Calibration 校正證書

Certificate No.: C194819

證書編號

ITEM TESTED / 送檢項目 (Job No. / 序引編號: IC19-1098)

Date of Receipt / 收件日期: 27 August 2019

Description / 儀器名稱

Sound Calibrator (EQ087)

Manufacturer / 製造商

Rion

Model No. / 型號 Serial No./編號

NC-74 34657231

Supplied By / 委託者

Action-United Environmental Services and Consulting

Unit A, 20/F., Gold King Industrial Building, 35-41 Tai Lin Pai Road, Kwai Chung, N.T.

TEST CONDITIONS / 測試條件

Temperature / 溫度 : $(23 \pm 2)^{\circ}C$

Relative Humidity / 相對濕度 : $(50 \pm 25)\%$

TEST SPECIFICATIONS / 測試規範

Calibration check

Line Voltage / 電壓

DATE OF TEST / 測試日期

7 September 2019

TEST RESULTS / 測試結果

The results apply to the particular unit-under-test only.

The results do not exceed manufacturer's specification.

The results are detailed in the subsequent page(s).

The test equipment used for calibration are traceable to National Standards via:

- The Government of The Hong Kong Special Administrative Region Standard & Calibration Laboratory
- The Bruel & Kjaer Calibration Laboratory, Denmark
- Agilent Technologies / Keysight Technologies
- Fluke Everett Service Center, USA

Tested By 測試

H T Wong

Technical Officer

Certified By 核證

Lee Engineer Date of Issue : 簽發日期

10 September 2019

The test equipment used for calibration are traceable to the Nation Standards as specified in this certificate. This certificate shall not be reproduced except in full, without the prior written approval of this laboratory

本證書所載校正用之測試器材均可溯源至國際標準。局部複印本證書器先獲本實驗所書面批准。

Sun Creation Engineering Limited - Calibration & Testing Laboratory c/o 4/F, I Hing On Lane, Tuen Mun, New Territories, Hong Kong, 輝創工程有限公司 一 校正及檢測實驗所

c/o 香港新界屯門興安里一號四樓

Tel/電話: (852) 2927 2606 Fax/傳真: (852) 2744 8986

E-mail/電動: callab@suncreation.com Website/網址: www.suncreation.com

Page 1 of 2



Certificate of Calibration 校正證書

Certificate No.: C194819

證書編號

The unit-under-test (UUT) was allowed to stabilize in the laboratory for over 12 hours before the commencement
of the test.

2. The results presented are the mean of 3 measurements at each calibration point.

3. Test equipment:

Equipment ID CL130 CL281 TST150A Description
Universal Counter
Multifunction Acoustic Calibrator
Measuring Amplifier

Certificate No. C193756 CDK1806821 C181288

4. Test procedure: MA100N.

5. Results:

5.1 Sound Level Accuracy

UUT	Measured Value	Mfr's Spec.	Uncertainty of Measured Value
Nominal Value	(dB)		(dB)
94 dB, 1 kHz	94.1	± 0.3	± 0.2

5.2 Frequency Accuracy

UUT Nominal Value	Measured Value	Mfr's	Uncertainty of Measured Value (Hz)
(kHz)	(kHz)	Spec.	
1	1.001	1 kHz ± 1 %	± 1

Remark: The uncertainties are for a confidence probability of not less than 95 %.

Note:

Only the original copy or the laboratory's certified true copy is valid.

The values given in this Certificate only relate to the values measured at the time of the test and any uncertainties quoted will not include allowance for the equipment long term drift, variations with environment changes, vibration and shock during transportation, overloading, mis-handling, or the capability of any other laboratory to repeat the measurement. Sun Creation Engineering Limited shall not be liable for any loss or damage resulting from the use of the equipment.

The test equipment used for calibration are traceable to the Nation Standards as specified in this certificate. This certificate shall not be reproduced except in full, without the provintion approval of this laboratory.

本證書所載校正用之測試器材均可溯源至國際標準。 局部複印本證書需先獲本實驗所書而批准。

Fax/傳貨: (852) 2744 8986 E-mail/電郵: callab@sunereation.com

Tel/電話: (852) 2927 2606



Sun Creation Engineering Limited

Calibration & Testing Laboratory

Certificate of Calibration 校正證書

Certificate No.: C200488

證書編號

ITEM TESTED / 送檢項目 (Job No. / 序引編號: IC19-1098)

Date of Receipt / 收件日期: 7 January 2020

Description / 儀器名稱 : Sound Level Meter (EQ011)

Manufacturer / 製造商 : Rion Model No. / 型號 : NL-52 Serial No. / 編號 : 01121362

Supplied By / 委託者 : Action-United Environmental Services and Consulting

Unit A, 20/F., Gold King Industrial Building, 35-41 Tai Lin Pai Road, Kwai Chung, N.T.

TEST CONDITIONS / 測試條件

Temperature / 溫度 : (23 ± 2)°C Relative Humidity / 相對濕度 : (50 ± 25)%

Line Voltage / 電壓 : ---

TEST SPECIFICATIONS / 測試規範

Calibration

DATE OF TEST / 測試日期 : 22 January 2020

TEST RESULTS / 測試結果

The results apply to the particular unit-under-test only.

The results do not exceed manufacturer's specification. (after adjustment)

The results are detailed in the subsequent page(s).

The test equipment used for calibration are traceable to National Standards via:

- The Government of The Hong Kong Special Administrative Region Standard & Calibration Laboratory
- The Bruel & Kjaer Calibration Laboratory, Denmark
- Agilent Technologies / Keysight Technologies
- Fluke Everett Service Center, USA

Tested By 測試

K P Cheuk

Assistant Engineer

Certified By 核證 K C Lee Engineer Date of Issue : 簽發日期

24 January 2020

The test equipment used for calibration is traceable to the National Standards as specified in this certificate. This certificate shall not be reproduced except in full, without the prior written approval of this laboratory.

本證書所載校正用之測試器材均可溯源至國際標準。局部複印本證書需先獲本實驗所書面批准。

Sun Creation Engineering Limited – Calibration & Testing Laboratory c/o 4/F, I Hing On Lane, Tuen Mun, New Territories, Hong Kong 脚創工程有限公司 – 校正及檢測實驗所

c/o 香港新界屯門興安里一號四樓

Tel/電話: (852) 2927 2606 Fax/傳真: (852) 2744 898

Fax/傳真: (852) 2744 8986 E-mail/電郵: callab@suncreation.com

Website/網句:: www.suncreation.com

Page 1 of 4



Sun Creation Engineering Limited

Calibration & Testing Laboratory

Certificate of Calibration 校正證書

Certificate No.:

C200488

證書編號

- The unit-under-test (UUT) was allowed to stabilize in the laboratory for over 12 hours, and switched on to 1. warm up for over 10 minutes before the commencement of the test.
- 2. Self-calibration using the internal standard (After Adjustment) was performed before the test 6.1.1.2 to 6.3.2.
- 3. The results presented are the mean of 3 measurements at each calibration point.
- 4. Test equipment:

Equipment ID CL280

Description

Certificate No.

CL281

40 MHz Arbitrary Waveform Generator Multifunction Acoustic Calibrator

C200258 CDK1806821

5. Test procedure: MA101N.

- 6. Results:
- 6.1 Sound Pressure Level
- 6.1.1 Reference Sound Pressure Level

6.1.1.1 Before Adjustment

	UUT	Setting		Applie	d Value	UUT	IEC 61672 Class 1 Spec. (dB)
Range (dB)	Function	Frequency Weighting	Time Weighting	Level (dB)	Freq. (kHz)	Reading (dB)	
30 - 130	LA	A	Fast	94.00	1	* 91.3	± 1.1

^{*} Out of IEC 61672 Class 1 Spec.

6.1.1.2 After Adjustment

	UUT	Setting		Applie	d Value	UUT	IEC 61672 Class 1 Spec. (dB)
Range (dB)	Function	Frequency Weighting	Time Weighting	Level (dB)	Freq. (kHz)	Reading (dB)	
30 - 130	L_A	A	Fast	94.00	1	94.0	± 1.1

6.1.2 Linearity

	UU'	T Setting		Applie	d Value	UUT
Range (dB)	Function	Frequency Weighting	Time Weighting	Level (dB)	Freq. (kHz)	Reading (dB)
30 - 130	L_A	A	Fast	94.00	1	94.0 (Ref.)
				104.00	0	104.0
				114.00		114.0

IEC 61672 Class 1 Spec. : \pm 0.6 dB per 10 dB step and \pm 1.1 dB for overall different.

The test equipment used for calibration is traceable to the National Standards as specified in this certificate. This certificate shall not be reproduced except in full, without the provi written approval of this laboratory

本證書所載校正用之測試器材均可溯源至國際標準。局部複印本證書需先獲本實驗所書面批准。



Sun Creation Engineering Limited

Calibration & Testing Laboratory

Certificate of Calibration 校正證書

Certificate No.:

證書編號

C200488

6.2 Time Weighting

	UUT	Setting		Applie	d Value	UUT	IEC 61672
Range (dB)	Function	Frequency Weighting	Time Weighting	Level (dB)	Freq. (kHz)	Reading (dB)	Class 1 Spec. (dB)
30 - 130	L _A	A	Fast	94.00	1	94.0	Ref.
			Slow			94.0	± 0.3

6.3 Frequency Weighting

6.3.1 A Waighting

	UUT	Setting		Appl	ied Value	UUT	IEC 61672
Range (dB)	Function	Frequency Weighting	Time Weighting	Level (dB)	Freq.	Reading (dB)	Class 1 Spec. (dB)
30 - 130	LA	A	Fast	94.00	63 Hz	67.7	-26.2 ± 1.5
		100	7.5		125 Hz	77.8	-16.1 ± 1.5
					250 Hz	85.3	-8.6 ± 1.4
					500 Hz	90.7	-3.2 ± 1.4
					1 kHz	94.0	Ref.
					2 kHz	95.2	$+1.2 \pm 1.6$
					4 kHz	95.0	$+1.0 \pm 1.6$
					8 kHz	92.9	-1.1 (+2.1; -3.1)
					12.5 kHz	89.6	-4.3 (+3.0 ; -6.0

6.3.2 C-Weighting

	UUT	Setting		Appl	ied Value	UUT	IEC 61672
Range (dB)	Function	Frequency Weighting	Time Weighting	Level (dB)	Freq.	Reading (dB)	Class 1 Spec. (dB)
30 - 130	L _C	C	Fast	94.00	63 Hz	93.2	-0.8 ± 1.5
					125 Hz	93.8	-0.2 ± 1.5
					250 Hz	94.0	0.0 ± 1.4
					500 Hz	94.0	0.0 ± 1.4
					1 kHz	94.0	Ref.
					2 kHz	93.8	-0.2 ± 1.6
					4 kHz	93.2	-0.8 ± 1.6
					8 kHz	91.0	-3.0 (+2.1; -3.1)
					12.5 kHz	87.6	-6.2 (+3.0 ; -6.0)

The test equipment used for calibration is traceable to the National Standards as specified in this certificate. This certificate shall not be reproduced except in full, without the prior written approval of this laboratory

本證書所載校正用之測試器材均可測源至國際標準。局部複印本證書需先獲本實驗所書面批准。



Sun Creation Engineering Limited

Calibration & Testing Laboratory

Certificate of Calibration 校正證書

Certificate No.: C200488

證書編號

Remarks: - UUT Microphone Model No.: UC-59 & S/N: 12912

- Mfr's Spec. : IEC 61672 Class 1

- Uncertainties of Applied Value : 94 dB : 63 Hz - 125 Hz : ± 0.35 dB

250 Hz - 500 Hz : ± 0.30 dB : ± 0.20 dB 1 kHz 2 kHz - 4 kHz $: \pm 0.35 \text{ dB}$ 8 kHz $: \pm 0.45 \text{ dB}$ 12.5 kHz $: \pm 0.70 \text{ dB}$

104 dB: 1 kHz $: \pm 0.10 \text{ dB (Ref. 94 dB)}$ 114 dB: 1 kHz $: \pm 0.10 \text{ dB (Ref. 94 dB)}$

- The uncertainties are for a confidence probability of not less than 95 %.

Note:

Only the original copy or the laboratory's certified true copy is valid.

The values given in this Certificate only relate to the values measured at the time of the test and any uncertainties quoted will not include allowance for the equipment long term drift, variations with environment changes, vibration and shock during transportation, overloading, mis-handling, or the capability of any other laboratory to repeat the measurement. Sun Creation Engineering Limited shall not be liable for any loss or damage resulting from the use of the equipment.

The test equipment used for calibration is traceable to the National Standards as specified in this certificate. This certificate shall not be reproduced except in full, without the prior written approval of this laborator

本證書所載校正用之測試器材均可測源至國際標準。局部複印本證書需先獲本實驗所書面批准。



Calibration Certificate for Gas-Pro

Number: CCP/78117

Customer Name:

Tops Instruments Supplies Co.

Address:

Unit 1-5, 20/F., Midas Plaza,

1 Tai Yau Street, Sanpokong, Hong Kong.

Detector Model:

Crowcon Gas-Pro Portable Gas Detector

Serial Number:

548062/01-001

		Alarm Le	vel Settings		
Sensor Type	Measuring Range	Alarm 1	Alarm 2	Test Gas	Result
CH4	0 to 100%LEL	20	40	50%LEL	Passed
CO (Dual Toxic)	0 to 500ppm	30	100	100ppm	Passed
H2S (Dual Toxic)	0 to 100ppm	5	10	25ppm	Passed
O2	0 to 25%vol	19.5	23.5	18.0%vol	Passed
CO2	0 to 5%vol	0.5	1.5	2%vol	Passed

Next Calibration Date: 26th March 2021

Remarks:

- The above equipment has been calibrated in accordance with the methods and procedures set out in Crowcon's LRQA validated ISO9001 quality manual.
- The test equipment used has been calibrated and is traceable to national standards. Standard Calibration gas
 mixtures have been prepared in accordance with BS EN ISO 6145-1-2008. This Gas Detector must be used in
 accordance to the instruction manual.

Authorized Signature

Technical Department

Date: 27th March 2020



Appendix H

Database of Monitoring Results



24-hour TSI	P Monitoring	Data for A	AM5												
DATE	SAMPLE NUMBER	ELA	APSED TIN	ME		CHAR' EADIN		AVG TEMP	AVG AIR PRESS	STANDARD FLOW RATE	AIR VOLUME	FILTER V	VEIGHT)	DUST WEIGHT COLLECTED	24-hr TSP
	NUMBER	INITIAL	FINAL	(min)	MIN	MAX	AVG	(℃)	(hPa)	(m³/min)	(std m ³)	INITIAL	FINAL	(g)	(μg/m³)
2-Jul-20	24463	16434.92	16458.91	1439.40	40	42	41.0	30.2	1005.1	0.97	1390	2.7026	2.7504	0.0478	34
7-Jul-20	25498	16458.91	16482.91	1440.00	36	36	36.0	28.8	1005.9	0.76	1095	2.7957	2.8177	0.0220	20
13-Jul-20	25903	16482.91	16506.91	1440.00	40	42	41.0	30.5	1007.8	0.97	1393	2.7790	2.9035	0.1245	89
18-Jul-20	26020	16506.91	16530.91	1440.00	41	42	41.5	28.8	1005.6	0.99	1427	2.8180	2.8516	0.0336	24
24-Jul-20	25946	16530.91	16554.91	1440.00	40	42	41.0	28.8	1005.7	0.97	1397	2.7603	2.8439	0.0836	60
30-Jul-20	25994	16554.91	16578.91	1440.00	40	42	41.0	30.2	1006.7	0.97	1392	2.7450	2.7750	0.0300	22

Daytime No	ise Mea	asureme	ent Resu	ılts (dB)	at CNI	MS1														
	Stout	1st	Leq (5n	nin)	2nd	Leq (51	nin)	3rd	Leq (51	nin)	4th	Leq (5r	nin)	5th	Leq (5r	nin)	6th	Leq (5r	nin)	
Date	Start Time	Leq,	L10,	L90,	Leq,	L10,	L90,	Leq,	L10,	L90,	Leq,	L10,	L90,	Leq,	L10,	L90,	Leq,	L10,	L90,	Leq30min, dB(A)
	Time	dB(A)	dB(A)	dB(A)	dB(A)	dB(A)	dB(A)	dB(A)	dB(A)	dB(A)	dB(A)	dB(A)	dB(A)	dB(A)	dB(A)	dB(A)	dB(A)	dB(A)	dB(A)	
3-Jul-20	9:24	68.1	70.5	62.5	64.1	66.5	59.5	68.4	71.0	63.5	67.6	71.5	60.5	66.8	68.0	64.5	63.3	64.0	59.5	66.8
8-Jul-20	10:21	68.5	71.8	65.4	67.3	68.4	66.2	66.9	67.6	64.5	67.1	69.0	65.2	68.1	70.7	65.3	70.2	72.6	66.9	68.2
14-Jul-20	10:18	68.7	71.9	65.4	66.6	68.8	63.5	67.9	69.6	64.2	69.3	72.2	65.8	68.2	70.6	64.8	67.1	70.3	63.8	68.1
20-Jul-20	15:21	66.8	68.5	62.0	64.5	66.4	61.7	64.8	66.4	62.0	64.7	65.7	62.5	65.0	66.4	61.6	64.6	65.1	61.1	65.1
31-Jul-20	11:00	62.9	64.9	59.5	63.3	65.7	58.9	62.8	65.5	59.3	63.7	66.0	58.9	63.8	66.3	59.7	66.1	68.9	61.6	63.9

Daytime No	ise Mea	asuremo	ent Resu	ılts (dB)	at CNI	MS5														
	Stant	1st	Leq (5n	nin)	2nd	Leq (51	min)	3rd	Leq (51	nin)	4th	Leq (5r	nin)	5th	Leq (51	nin)	6th	Leq (5r	nin)	
Date	Start Time	Leq,	L10,	L90,	Leq,	L10,	L90,	Leq,	L10,	L90,	Leq,	L10,	L90,	Leq,	L10,	L90,	Leq,	L10,	L90,	Leq30min, dB(A)
	Time	dB(A)	dB(A)	dB(A)	dB(A)	dB(A)	dB(A)	dB(A)	dB(A)	dB(A)	dB(A)	dB(A)	dB(A)	dB(A)	dB(A)	dB(A)	dB(A)	dB(A)	dB(A)	
3-Jul-20	10:34	66.5	68.0	64.5	67.8	69.5	65.5	66.4	67.5	64.0	66.8	69.0	64.0	65.5	67.0	63.5	65.9	69.0	62.5	66.5
8-Jul-20	9:23	65.5	68.2	61.4	67.0	69.2	64.6	66.6	68.4	62.7	64.5	65.7	61.2	65.9	68.4	62.6	67.6	70.2	65.3	66.3
14-Jul-20	9:25	67.3	68.0	65.3	66.5	67.9	64.6	67.7	70.2	65.8	68.8	72.3	66.2	65.6	66.8	63.2	66.8	68.1	65.0	67.2
20-Jul-20	14:27	64.6	66.9	61.7	64.2	66.5	61.1	64.5	67.0	61.5	65.0	68.1	60.9	65.4	67.5	61.0	66.0	68.3	61.4	65.0
31-Jul-20	10:10	72.7	75.7	64.4	71.9	75.1	65.4	72.6	76.0	63.0	70.5	74.4	63.4	72.0	75.3	64.1	72.2	75.3	64.7	72.0



Evening No	ise Mea	surement Results	s (dB) at CNMS1							
	Start		1st Leq (5min)			2nd Leq (5min)			3rd Leq (5min)	
Date	Time	Leq, dB(A)	L10, dB(A)	L90, dB(A)	Leq, dB(A)	L10, dB(A)	L90, dB(A)	Leq, dB(A)	L10, dB(A)	L90, dB(A)
15-Jul-20	19:32	53.0	53.5	52.6	54.4	55.8	52.9	53.9	54.9	52.9
23-Jul-20	19:31	53.5	54.2	52.9	53.1	53.8	52.5	53.3	54.0	52.4
29-Jul-20	19:29	54.4	55.1	53.4	55.9	57.1	54.6	56.8	57.8	55.2

Evening No	ise Mea	surement Results	(dB) at CNMS5							
	Start		1st Leq (5min)			2nd Leq (5min)			3rd Leq (5min)	
Date	Time	Leq, dB(A)	L10, dB(A)	L90, dB(A)	Leq, dB(A)	L10, dB(A)	L90, dB(A)	Leq, dB(A)	L10, dB(A)	L90, dB(A)
15-Jul-20	19:04	62.6	64.8	58.9	61.4	63.6	58.7	62.1	64.9	58.8
23-Jul-20	19:02	61.6	64.2	57.7	62.4	65.5	58.2	61.4	64.0	57.5
29-Jul-20	19:00	61.5	64.0	58.6	62.0	64.3	59.0	61.9	64.2	59.4

							g Results (Wan O Road)					
Monitoring	D.4.	Tr	W 41	T (9C)		thane (%)	T		xygen (%)	T		on Dioxide (%	
Location	Date	Time	weather	Temperature (°C)	Result	Action Level	Limit Level	Measurement Result	Action Level	Limit Level	Measurement Result	Action Level	Limit Level
	2/7/2020	8:30	Sunny	27	0.1	10	20	21	19	18	0.1	0.5	1.5
	2/7/2020	14:00		33	0.1	10	20	20.9	19	18	0.1	0.5	1.5
	3/7/2020	8:30	Cloudy	27	0.1	10	20	21	19	18	0.1	0.5	1.5
	3/7/2020	14:00	-	33	0.1	10	20	21	19	18	0.2	0.5	1.5
	4/7/2020 4/7/2020	8:30	Sunny	27	0.1	10	20	20.8	19	18	0.1	0.5	1.5
ŀ	6/7/2020	14:00		33 28	0.1	10	20	20.8	19	18	0.1	0.5	1.5
	6/7/2020	8:30 14:00	Sunny	32	0.1	10 10	20	21	19 19	18 18	0.2	0.5 0.5	1.5 1.5
	7/7/2020	8:30		28	0.1	10	20	20.9	19	18	0.1	0.5	1.5
ŀ	7/7/2020	14:00	Sunny	31	0.1	10	20	20.8	19	18	0.1	0.5	1.5
•	8/7/2020	8:30		29	0.1	10	20	20.8	19	18	0.1	0.5	1.5
•	8/7/2020	14:00	Sunny	32	0.1	10	20	20.9	19	18	0.1	0.5	1.5
	9/7/2020	8:30	_	29	0.1	10	20	20.9	19	18	0.1	0.5	1.5
	9/7/2020	14:00	Sunny	31	0.1	10	20	21	19	18	0.1	0.5	1.5
	10/7/2020	8:30	C	29	0.1	10	20	21	19	18	0.1	0.5	1.5
	10/7/2020	14:00	Sunny	32	0.1	10	20	21	19	18	0.1	0.5	1.5
	11/7/2020	8:30	C	29	0.1	10	20	20.9	19	18	0.1	0.5	1.5
	11/7/2020	14:00	Sunny	33	0.1	10	20	21	19	18	0.1	0.5	1.5
	13/7/2020	8:30	C	28	0.1	10	20	20.8	19	18	0.1	0.5	1.5
	13/7/2020	14:00	Sunny	33	0.1	10	20	20.9	19	18	0.1	0.5	1.5
	14/7/2020	8:30	Sunny	28	0.1	10	20	20.8	19	18	0.1	0.5	1.5
	14/7/2020	14:00	Sullily	33	0.1	10	20	21	19	18	0.1	0.5	1.5
	15/7/2020	8:30	Cunny	28	0.1	10	20	21	19	18	0.1	0.5	1.5
	15/7/2020	14:00	Sunny	34	0.1	10	20	21	19	18	0.2	0.5	1.5
Wan O Road	16/7/2020	8:30	Sunny	27	0.1	10	20	21	19	18	0.1	0.5	1.5
Wan O Roau	16/7/2020	14:00	Sumy	32	0.1	10	20	21	19	18	0.1	0.5	1.5
	17/7/2020	8:30	Sunny	27	0.1	10	20	20.8	19	18	0.2	0.5	1.5
	17/7/2020	14:00		33	0.1	10	20	21	19	18	0.1	0.5	1.5
	18/7/2020	8:30	Sunny	28	0.1	10	20	20.9	19	18	0.1	0.5	1.5
	18/7/2020	14:00		33	0.1	10	20	21	19	18	0.2	0.5	1.5
	20/7/2020	8:30	Sunny	27	0.1	10	20	21	19	18	0.1	0.5	1.5
	20/7/2020	14:00		32	0.1	10	20	21	19	18	0.1	0.5	1.5
	21/7/2020	8:30	Sunny	27	0.1	10	20	20.9	19	18	0.2	0.5	1.5
ŀ	21/7/2020	14:00		33	0.1	10	20	21	19	18	0.1	0.5	1.5
	22/7/2020 22/7/2020	8:30 14:00	Sunny	28 33	0.1 0.1	10 10	20	s 20.9	19 19	18	0.1	0.5 0.5	1.5
1	23/7/2020	8:30		28	0.1	10	20	20.9	19	18 18	0.1	0.5	1.5
1	23/7/2020	14:00	Sunny	35	0.1	10	20	21	19	18	0.1	0.5	1.5
l l	24/7/2020	8:30		28	0.1	10	20	20.9	19	18	0.2	0.5	1.5
	24/7/2020	14:00	Sunny	33	0.1	10	20	20.8	19	18	0.1	0.5	1.5
	25/7/2020	8:30		28	0.1	10	20	21	19	18	0.1	0.5	1.5
	25/7/2020	14:00	Sunny	34	0.1	10	20	21	19	18	0.1	0.5	1.5
	27/7/2020	8:30	_	28	0.1	10	20	20.9	19	18	0.2	0.5	1.5
	27/7/2020	14:00	Sunny	33	0.1	10	20	21	19	18	0.1	0.5	1.5
]	28/7/2020	8:30	C	28	0.1	10	20	20.8	19	18	0.1	0.5	1.5
]	28/7/2020	14:00	Sunny	35	0.1	10	20	20.8	19	18	0.1	0.5	1.5
]	29/7/2020	8:30	Cummr	28	0.1	10	20	20.9	19	18	0.2	0.5	1.5
]	29/7/2020	14:00	Sunny	35	0.1	10	20	21	19	18	0.1	0.5	1.5
]	30/7/2020	8:30	Rain	26	0.1	10	20	21	19	18	0.1	0.5	1.5
] [30/7/2020	14:00	Kam	35	0.1	10	20	21	19	18	0.1	0.5	1.5
[31/7/2020	8:30	Fine	27	0.1	10	20	20.9	19	18	0.1	0.5	1.5
	31/7/2020	14:00		30	0.1	10	20	21	19	18	0.1	0.5	1.5

Remark:

Parameter	Criteria	Measurement
Ourream	Action Level	< 19%
Oxygen	Limit Level	< 18%
Methane	Action Level	> 10% LEL (> 0.5% v/v)
Methane	Limit Level	> 20% LEL (>1% v/v)
Carbon	Action Level	> 0.5%
Dioxide	Limit Level	> 1.5%




Appendix I


Graphical Plots of Monitoring Results



Air Quality - 1 Hour TSP

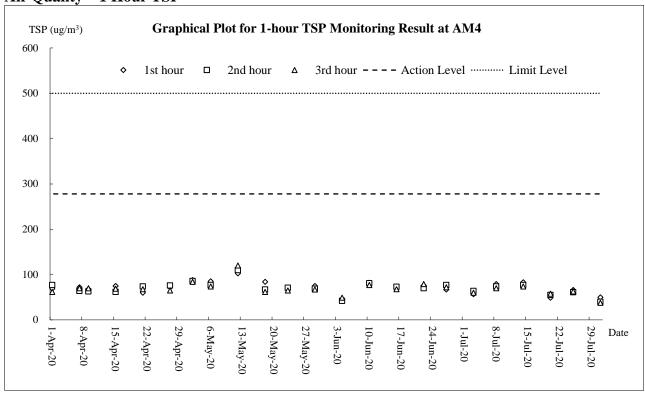



Air Quality - 24-Hour TSP

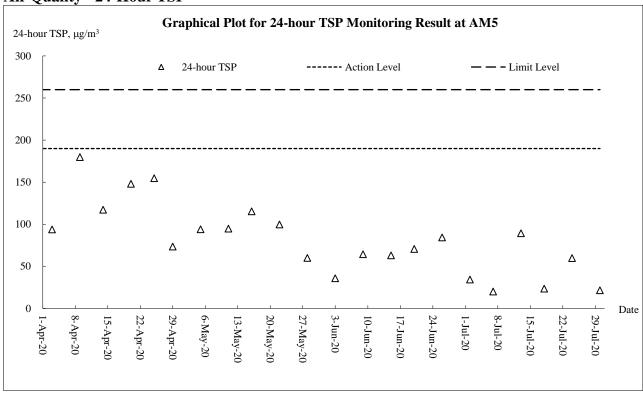



Construction Noise

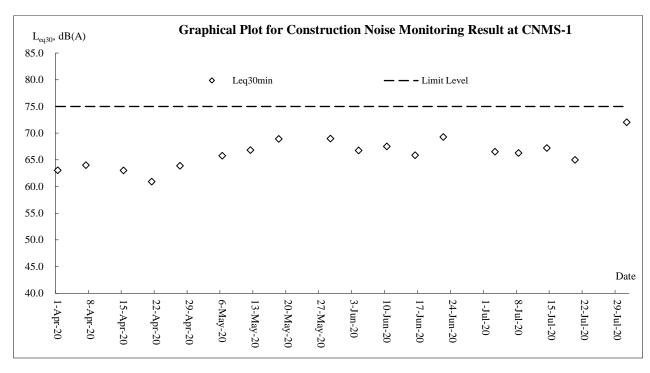

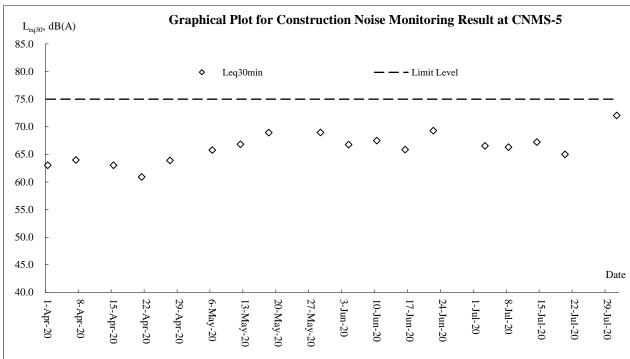



Appendix J

Meteorological Data



Date				Tseung Kwan O Station					
		Weather	Total Rainfall (mm)	Mean Air Temp. (°C)	Wind Speed (km/h)	Mean Relative Humidity (%)	Wind Direction (degree)		
1-Jul-20	Wed	Hot. Occasional showers.	1.1	29.3	6.7	75.5	Е		
2-Jul-20	Thu	Moderate southerly winds.	9.3	29.3	7	80	S/SW		
3-Jul-20	Fri	Isolated thunderstorms at first. Sunny intervals	29.5	28.5	7	81.2	S/SW		
4-Jul-20	Sat	Mainly fine. Very hot	8.3	29.3	6.2	79	S/SW		
5-Jul-20	Sun	Moderate southerly winds.	1.3	30	7.5	73.2	S/SW		
6-Jul-20	Mon	Very hot apart from isolated showers in the afternoon.	4.1	30.3	6.7	72.5	S/SW		
7-Jul-20	Tue	Mainly fine apart from one or two showers.	0.7	30.5	8	72	S/SW		
8-Jul-20	Wed	Very hot in the afternoon.	0.6	29.9	8	75.5	S/SW		
9-Jul-20	Thu	Very hot in the afternoon.	Trace	30.6	10	69.5	S/SW		
10-Jul-20	Fri	Mainly cloudy and hot with one or two showers.	0	30.2	10	71.2	S		
11-Jul-20	Sat	Sunny intervals during the day.	0	30.6	7.5	69.5	S/SW		
12-Jul-20	Sun	Moderate southwesterly winds, fresh offshore.	0	30.8	6.7	70.0	S/SW		
13-Jul-20	Mon	Mainly fine. Very hot in the afternoon.	0	30.8	6.2	72.0	S		
14-Jul-20	Tue	Cloudy periods tonight. Light to moderate southwesterly winds.	0	31.7	5	68	S/SW		
15-Jul-20	Wed	Mainly fine apart from one or two isolated showers.	0	31.7	7.5	64.7	S/SW		
16-Jul-20	Thu	Very hot in the afternoon.	2.4	31.1	7.5	69	S/SW		
17-Jul-20	Fri	Moderate south to southwesterly winds.	2.5	29.9	7	72.5	S/SW		
18-Jul-20	Sat	Mainly fine apart from one or two showers	2.2	31.1	6.5	69.5	S/SW		
19-Jul-20	Sun	Very hot during the day.	0	30.8	8	71	S/SW		
20-Jul-20	Mon	Light to moderate southeasterly winds.	3.1	30.1	6	71.5	S		
21-Jul-20	Tue	Fine and very hot.	0	29.8	6.2	76.2	S		
22-Jul-20	Wed	Light to moderate south to southwesterly winds.	2.5	29.6	5	78	E/NE		
23-Jul-20	Thu	Mainly fine. Very hot	Trace	30.3	6.7	73	S/SW		
24-Jul-20	Fri	Fine and very hot.	0	31.1	7.5	71.5	S/SW		
25-Jul-20	Sat	Light to moderate southerly winds.	0	31.7	8	69.5	S/SW		
26-Jul-20	Sun	isolated showers and thunderstorms.	Trace	32	6.2	64.5	S/SW		
27-Jul-20	Mon	Moderate southwesterly winds.	2.3	30.8	7.5	72.5	S/SW		
28-Jul-20	Tue	Mainly fine and very hot apart from isolated showers	3	30.9	6.2	71.7	S		
29-Jul-20	Wed	Mainly cloudy with a few showers.	2.6	30.2	6	76.5	S		
30-Jul-20	Thu	Sunny intervals in the afternoon.	13.3	29.6	8.5	73	E/NE		
31-Jul-20	Fri	Moderate southeasterly winds.	36.6	26.3	11.2	82.7	N/NE		



Appendix K

Waste Flow Table



Contract 1

Monthly Summary Waste Flow Table for <u>2020</u> (year)

Name of Person completing the record: <u>Calvin So (EO)</u>

Project : C	ross Bay Link,	, TKO, Main E	Bridge and Ass	ociated Works					Contract No.: NI	E/2017/07		
	A	Actual Quantities of Inert C&D Materials Generated Monthly					Actual Quantities of C&D Wastes Generated Monthly					
Month	Total Quantity Generated	Hard Rock and Large Broken Concrete	Reused in the Contract	Reused in other Projects	Disposed as Public Fill	Imported Fill	Metals	Paper/ cardboard packaging	Plastics (see Note 3)	Chemical Waste	Others, e.g. general refuse	
	$(in '000m^3)$	$(in '000m^3)$	$(in '000m^3)$	$(in '000m^3)$	$(in '000m^3)$	(in '000m ³)	(in '000 kg)	(in '000kg)	(in '000kg)	(in '000kg)	$(in '000 m^3)$	
Jan	1.020	0.000	0.000	0.000	1.020	0.000	0.000	0.088	0.000	0.000	0.100	
Feb	0.102	0.000	0.000	0.000	0.102	0.000	0.000	0.095	0.000	0.000	0.073	
Mar	0.018	0.000	0.000	0.000	0.018	0.000	0.000	0.073	0.000	0.000	0.092	
Apr	0.060	0.000	0.000	0.000	0.060	0.000	0.000	0.090	0.000	0.000	0.133	
May	0.180	0.000	0.000	0.000	0.180	0.000	0.000	0.092	0.000	0.000	0.048	
Jun	0.006	0.000	0.000	0.000	0.006	0.000	0.000	0.095	0.000	0.000	0.053	
Sub-total	1.386	0.000	0.000	0.000	1.386	0.000	0.000	0.533	0.000	0.000	0.499	
Jul	0.000	0.000	0.000	0.000	0.000	0.000	0.000	0.101	0.000	0.000	0.080	
Aug												
Sep												
Oct												
Nov												
Dec												
Total	1.386	0.000	0.000	0.000	1.386	0.000	0.000	0.634	0.000	0.000	0.579	

Note:

- For non-inert portion of C&D material, assume the density of 1 m³ general refuse is equal to 200 kg.
- For inert portion of C&D material, assume 6 m³ per each full-filled dump truck.
- 3. All values are round off to the third decimal places.



Contract 2

Monthly Summary Waste Flow Table for 2020 Year

		Actual Quant	tities of Inert C&I) Materials Genera	ted Monthly			Actual Quantities	of C&D Wastes G	enerated Monthly	
Month	Total Quantity Generated	Hard Rock and Large Borken Concrete	Reused in the Contract	Reused in other Projects	Disposal as Public Fill	Imported Fill	Metals	Paper / Cardboard Packaging	Plastics (See note 3)	Chemical Waste	Other, e.g. general refuse
	[in '000m ³]	[in '000m ³]	[in '000m ³]	[in '000m ³]	[in '000m ³]	[in '000m ³]	[in '000kg]	[in '000kg]	[in '000kg]	[in '000kg]	[in '000m ³]
Jan	1.374	0.000	0.000	0.000	1.374	0.000	0.000	0.000	0.000	0.000	0.019
Feb	1.750	0.000	0.000	0.000	1.750	0.000	0.000	0.000	0.000	0.000	0.004
Mar	3.422	0.000	0.000	0.000	3.422	0.000	0.000	0.000	0.000	0.000	0.013
Apr	6.641	0.000	0.000	0.000	6.641	0.000	0.000	0.000	0.000	0.000	0.035
May	2.256	0.000	0.000	0.000	2.256	0.000	0.000	0.000	0.000	0.000	0.052
June	0.397	0.000	0.000	0.000	0.397	0.000	0.000	0.000	0.000	0.000	0.019
SUB- TOTAL	15.841	0.000	0.000	0.000	15.841	0.000	0.000	0.000	0.000	0.000	0.142
Jul	1.988	0.000	0.000	0.000	0.563	1.425	0.000	0.000	0.000	0.000	0.018
Aug											
Sep											
Oct											
Nov			<u> </u>		<u> </u>						
Dec											
TOTAL	17.829	0.000	0.000	0.000	16.404	1.425	0.000	0.000	0.000	0.000	0.160

Note: Conversion to 1000m³ for general refuse is weight in 1000kg multiply by 0.002

Conversion to $1000 \mathrm{m}^3$ for Inert C&D is weight in $1000 \mathrm{kg}$ multiply by 0.0005

Plastics refer to plastic bottles / containers, plastic sheets / foam from packaging material Plastics refer to plastic bottles / containers, plastic sheets / foam from packaging material

Assume the loaded volume of a dump truck for internal inert waste transfer is 17.9 m^3



Appendix L

Implementation Record of Water Mitigation Measures in the Reporting Month

Water Quality Mitigation Measures under NE/2017/07 (Contract 1)



Treatment facilities was installed at site to treat the site generated water prior discharge.



Temporary trench had been installed at the sea front to prevent muddy run-off overflow into the water body during rainstorm.

Water Quality Mitigation Measures under NE/2017/08 (Contract 2)



Treatment facilities was installed at site to treat the site generated water prior discharge.



Gap between the concrete block and the sea front was sealed $\label{eq:concrete} \text{up}.$



Trench had been installed beside the sea front to prevent muddy surface run-off overflow during rainstorm.



Appendix M

Implementation Schedule for Environmental Mitigation Measures



		Objectives of the		Implementation		Requirements	
EIA Ref	Environmental Protection Measures/ Mitigation Measures	Recommended Measures &	Location/ Timing	Agent	Stage	and/or Standards to	
D 4.5	A (C) A A (C) PIL (C)	Main Concerns to Address				be Achieved	
	ct (Contraction Phase)		A 11	I a	I a	A D C C (C 211)	
\$5.5.5.1	Regular watering under good site practice shall be adopted. In accordance with the "Control of Open Fugitive Dust Sources" (USEPA AP-42), watering once per hour on exposed worksites and haul road is recommended to achieve dust removal efficiency of 91.7%.	Good construction site practices to control the dust impact on the nearby sensitive receivers to within the relevant criteria		Contractor	Construction	APCO (Cap. 311); and Air Pollution Control (Construction Dust) Regulation	
\$5.5.5.3	 The following dust suppression measures shall also be incorporated by the Contractor to control the dust nuisance throughout the construction phase: Any excavated or stockpiled dusty material shall be covered entirely by impervious sheeting or sprayed with water to maintain the entire surface wet and then removed or backfilled or reinstated where practicable within 24 hours of the excavation or unloading; Any dusty materials remaining after a stockpile is removed shall be wetted with water and cleared from the surface of roads; A stockpile of dusty material shall not extend beyond the pedestrian barriers, fencing or traffic cones; The load of dusty materials on a vehicle leaving a construction site shall be covered entirely by impervious sheeting to ensure that the dusty materials do not leak from the vehicle; Where practicable, vehicle washing facilities with high pressure water jet shall be provided at every discernible or designated vehicle exit point. The area where vehicle washing takes place and the road section between the washing facilities and the exit point shall be paved with concrete, bituminous materials or hardcores; When there are open excavation and reinstatement works, hoarding of not less than 2.4m high shall be provided as far as practicable along the site boundary with provision for public crossing. Good site practice shall also be adopted by the Contractor to ensure the conditions of the hoardings are properly maintained throughout the construction period; The portion of any road leading to the construction site that is within 30m of a vehicle entrance or exit shall be kept clear 	Good construction site practices to control the dust impact on the nearby sensitive receivers to within the relevant criteria	All construction sites	Contractor	Construction stage	APCO (Cap. 311); and Air Pollution Control (Construction Dust) Regulation	



		Objectives of the		Impler	nentation	Requirements	
EIA Ref	Environmental Protection Measures/ Mitigation Measures	Recommended Measures & Main Concerns to Address	Location/ Timing	Agent	Stage	and/or Standards to be Achieved	
	 of dusty materials; Surfaces where any pneumatic or power driven drilling, cutting, polishing or other mechanical breaking operation takes place shall be sprayed with water or a dust suppression chemical continuously; Any area that involves demolition activities shall be sprayed with water or a dust suppression chemical immediately prior to, during and immediately after the activities so as to maintain the entire surface wet; Where a scaffolding is erected around the perimeter of a building under construction, effective dust screens, sheeting or netting shall be provided to enclose the scaffolding from the ground floor level of the building, or a canopy should be provided from the first floor level up to the highest level of the scaffolding; Any skip hoist for material transport shall be totally enclosed by impervious sheeting; Exposed earth shall be properly treated by compaction, turfing, hydroseeding, vegetation planting or sealing with latex, vinyl, bitumen, shortcrete or other suitable surface stabiliser within six months after the last construction activity on the construction site or part of the construction site where the exposed earth lies. 					De rieme vea	
\$5.5.5.4	For the barging facilities at the site compound, the following good site practice is required: • All road surfaces within the barging facilities shall be paved. • Vehicles should pass through designated wheel wash facilities. • Continuous water spray shall be installed at the loading point.	Good construction site practices to control the dust impact on the nearby sensitive receivers to within the relevant criteria	Site compound	Contractor	Construction stage	 APCO (Cap. 311); and Air Pollution Control (Construction Dust) Regulation 	
\$5.5.5.5	An audit and monitoring programme during the construction phase should be implemented by the Contractor to ensure that the construction dust impacts are controlled to within the HKAQO. Detailed requirements for the audit and monitoring programmes are given separately in the EM&A manual.	Monitor the 1-Hour and 24-Hr TSP levels at the representative dust monitoring stations to ensure compliance with relevant criteria throughout the construction period	dust monitoring station (Drawing no. 209506/EMA/	Contractor	Construction stage	APCO (Cap. 311); and Air Pollution Control (Construction Dust) Regulation	

CEDD Contract Agreement No. EDO/04/2018 -Environmental Team for Cross Bay Link, Tseung Kwan O Monthly Environmental Monitoring & Audit Report – July 2020



		Objectives of the		Impler	nentation	Requirements and/or Standards to be Achieved	
EIA Ref	Environmental Protection Measures/ Mitigation Measures	Recommended Measures & Main Concerns to Address	Location/ Timing	Agent	Stage		
S6.6.4.3	 Good site practice and noise management techniques: Only well-maintained plant shall be operated on-site and the plant shall be serviced regularly during the construction programme; Machines and plant (such as trucks, cranes) that are in intermittent use shall be shut down between work periods or throttled down to a minimum; Plant known to emit noise strongly in one direction, where possible, shall be orientated so that the noise is directed away from nearby NSRs; Silencers or mufflers on construction equipment shall be properly fitted and maintained during the construction works; Mobile plant shall be sited as far away from NSRs as possible and practicable; and Material stockpiles, site office and other structures shall be effectively utilised, where practicable, to screen noise from on-site construction activities. 	To minimize construction noise impact arising from the Project on the affected NSRs	All construction sites	Contractor	Construction stage	• Annex 5, TM-EIAO	
S6.6.4.5-6	Use of quiet powered mechanical equipment and working methods	Reduce noise levels of plant items	All construction sites	Contractor	Construction stage	• Annex 5, TM-EIAO	
S6.6.4.7	Install site hoarding at the site boundaries between noisy construction activities and NSRs	Reduce the construction noise levels at low-level zone of NSRs through partial screening	All construction sites	Contractor	Construction stage	• Annex 5, TM-EIAO	
S6.6.4.8-11	Use of temporary or movable noise barriers and full enclosure for relatively fixed plant source	Screen the noisy plant items to be used at all construction sites	For plant items listed in Table 6.7 and Appendix 6.1 of the EIA report at all construction sites	Contractor	Construction stage	• Annex 5, TM-EIAO	
	Implement a noise monitoring programme under the EM&A manual	Monitor the construction noise levels at the selected representative locations	Selected representative noise monitoring stations (Drawing no. 209506/EMA/NS/001 & 209506/EMA/NS/002)	Contractor	Construction stage	• Annex 5, TM-EIAO	
S6.7.3.1	Partial enclosures along Road D9 and application of low noise surfacing material along CBL and Road D9	To minimize road traffic noise impact arising from the CBL and Road D9 on the affected NSRs	CBL and Road D9 (Drawing no. 209506/EMA/NS/003)	CEDD/ Contractor	During operational stage	• Annex 5, TM-EIAO	



		Objectives of the		Implementation		Requirements	
EIA Ref	Environmental Protection Measures/ Mitigation Measures	Recommended Measures &	Location/ Timing	Agent	Stage	and/or Standards to	
		Main Concerns to Address		rigent	Buge	be Achieved	
	lity Impact (Contraction Phase)			T =:			
S8.6.4.3	Marine Piling and Pile Excavation Works Marine piling and	To control potential	During marine piling	Contractor	Construction	• TM-EIAO; and	
	pile excavation works shall be undertaken in such a manner as	impacts from marine piling	and pile excavation		stage	• WPCO	
	to minimize re-suspension of sediments. Standard good	and pile excavation works	works				
	practice measures shall be implemented, including the						
	following requirements:						
	• All marine piling and pile excavation works shall be						
	conducted within a floating single silt curtain.						
	• Mechanical closed grabs (with a size of5m3) shall be designed and maintained to avoid spillage and should seal						
	tightly while being lifted.						
	Barges shall have tight fitting seals to their bottom openings						
	to prevent leakage of material.						
	• Any pipe leakages shall be repaired quickly. Plant should not						
	be operated with leaking pipes.						
	• Loading of barges shall be controlled to prevent splashing of						
	dredged material to the surrounding water. Barges shall not						
	be filled to a level which will cause overflow of materials or						
	pollution of water during loading or transportation.						
	• Excess material shall be cleaned from the decks and exposed						
	fittings of barges before the vessel is moved.						
	Adequate freeboard shall be maintained on barges to reduce						
	the likelihood of decks being washed by wave action.						
	• All vessels shall be sized such that adequate clearance is						
	maintained between vessels and the sea bed at all states of						
	the tide to ensure that undue turbidity is not generated by						
	turbulence from vessel movement or propeller wash.						
	• The works shall not cause foam, oil, grease, litter or other objectionable matter to be present in the water within and						
	adjacent to the works site.						
S8.6.4.4	Construction Site Runoff	Control potential water	All construction sites	Contractor	Construction	TM-EIAO; and	
56.0.4.4	In accordance with the Practice Note for Professional Persons	quality impacts from	7 in construction sites	Contractor	stage	• WPCO	
	on Construction Site Drainage, Environmental Protection	construction site run-off			stage	,,,,,	
	Department, 1994 (ProPECC PN 1/94), construction phase						
	mitigation measures, where appropriate, shall include the						
	following:						
	• The design of efficient silt removal facilities shall be based						
	on the guidelines in Appendix A1 of ProPECC PN 1/94. The						



		Objectives of the		Implementation		Requirements
EIA Ref		Recommended Measures & Main Concerns to Address	Location/ Timing	Agent	Stage	and/or Standards to be Achieved
	detailed design of the sand/silt traps shall be undertaken by the contractor prior to the commencement of construction; Open stockpiles of construction materials (for example, aggregates, sand and fill material) of more than 50m3 shall be covered with tarpaulin or similar fabric during rainstorms. Measures shall be taken to prevent the washing away of construction materials, soil, silt or debris into any marine water bodies; All vehicles and plant shall be cleaned before leaving a construction site to ensure no earth, mud, debris and the like is deposited by them on roads. An adequately designed and sited wheel washing facilities shall be provided at every construction site exit where practicable. Wash-water shall have sand and silt settled out and removed at least on a weekly basis to ensure the continued efficiency of the process. The section of access road leading to, and exiting from, the wheel-wash bay to the public road shall be paved with sufficient backfall toward the wheel-wash bay to prevent vehicle tracking of soil and silty water to public roads and drains; Construction solid waste, debris and rubbish on site shall be collected, handled and disposed of properly to avoid water quality impacts; All fuel tanks and storage areas shall be provided with locks and sited on sealed areas, within bunds of a capacity equal to 110% of the storage capacity of the largest tank to prevent spilled fuel oils from reaching water sensitive receivers nearby; and Regular environmental audit on the construction site shall be carried out in order to prevent any malpractices. Notices shall be posted at conspicuous locations to remind the workers not to discharge any sewage or wastewater into the					
S8.6.4.6	meander, wetlands and fish ponds. Sewage from workforce • Portable chemical toilets and sewage holding tanks shall be provided for handling the construction sewage generated by	Control potential water quality impacts from sewage	All construction sites	Contractor	Construction stage	• TM-EIAO; and • WPCO
	the workforce; • A licensed contractor shall be employed to provide					



		Objectives of the		Impler	nentation	Requirements
EIA Ref	Environmental Protection Measures/ Mitigation Measures	Recommended Measures & Main Concerns to Address	Location/ Timing	Agent	Stage	and/or Standards to be Achieved
	appropriate and adequate portable toilets and be responsible for appropriate disposal and maintenance.					
	Monitoring Implement a marine water quality monitoring programme under the EM&A on level of suspended solids (SS) / turbidity and dissolved oxygen (DO) shall be carried out.	Control potential water quality impacts from marine piling and pile excavation works	Selected monitoring stations (Drawing no. 209506/EMA/WQ/001)	Contractor	Construction station	• TM-EIAO; and • WPCO
S8.7.3.2	Operational phase – Runoff from road surface Proper drainage systems with silt traps and oil interceptors shall be installed, maintained and cleaned at regular intervals.	Control potential water quality impacts from road surface runoff	CBL and Road D9	Contractor	Construction and operational stage	• TM-EIAO; and • WPCO
Waste Mai	nagement (Contraction Phase)					
S9.5.2	 Good Site Practices Recommendations for good site practices: Nomination of an approved personnel to be responsible for the implementation of good site practices, arrangements for collection and effective deposal to an appropriate facility of all wastes generated at the site; Training of site personnel in proper waste management and chemical handling procedures; Provision of sufficient waste disposal points and regular collection for disposal; Separation of chemical wastes for special handling and appropriate treatment at the Chemical Waste Treatment Centre; Regular cleaning and maintenance programme for drainage systems, sumps and oil interceptors; and Implementation of a recording system for the amount of wastes generated/recycled and disposal sites. 	Good site practices which ensure waste generated during construction phase is properly managed	All construction sites	Contractor	Construction stage	 Waste Disposal Ordinance (Cap. 54); ETWB TCW No. 19/2005



		Objectives of the		Implen	nentation	Requirements
EIA Ref	Environmental Protection Measures/ Mitigation Measures	Recommended Measures &	Location/ Timing	Agent	Stage	and/or Standards to
00.5.4	W (D) () M	Main Concerns to Address	A 11	- C		be Achieved
S9.5.4	 Waste Reduction Measures Recommendations for achieving waste reduction include: On-site reuse of any material excavated as far as practicable; Segregation and storage of different types of waste in different containers, skips or stockpiles to enhance reuse or recycling of material and their proper disposal; Collection of aluminum cans and waste paper by individual collectors during construction should be encouraged. Separately labelled recycling bins should also be provided to segregate these wastes from other general refuse by the workforce; Recycling of any unused chemicals and those with remaining functional capacity as far as possible; Prevention of the potential damage or contamination to the construction materials though proper storage and good site practices; Planning and stocking of construction materials should be made carefully to minimize amount of waste generated avoid unnecessary generation of waste; and Training on the importance of appropriate waste management procedures, including waste reduction, reuse and recycling should be provided to workers. 	To reduce amount of waste generated during construction phase	All construction sites	Contractor	Construction stage	 Waste Disposal Ordinance (Cap. 54); ETWB TCW No. 19/2005
S9.5.5-6	 Storage, Collection and Transportation of Waste Recommendations for proper storage include: Waste such as soil should be handled and stored well to ensure secure containment; Stockpiling area should be provided with covers and water spraying system to prevent materials from being washed away and to reduce wind-blown litter; and Different locations should be designated to stockpile each material to enhance reuse. With respect to the collection and transportation of waste from the construction works, the following is recommended: Remove waste in a timely manner; Employ trucks with cover or enclosed containers for waste transportations; Obtain relevant waste disposal permits from the appropriate 	To reduce the environmental implications of improper storage	All construction sites	Contractor	Construction stage	 Waste Disposal Ordinance (Cap. 54); ETWB TCW No. 19/2005



		Objectives of the		Implementation		Requirements
EIA Ref	Environmental Protection Measures/ Mitigation Measures	Recommended Measures & Main Concerns to Address	Location/ Timing	Agent	Stage	and/or Standards to be Achieved
	authorities; andDisposal of waste should be done at licensed waste disposal facilities.					
S9.5.8-11	 C&D Materials The following mitigation measures shall be implemented in handling the waste: Maintain temporary stockpiles and reuse excavated fill material for backfilling and reinstatement; Carry out on-site sorting; Make provisions in the Contract documents to allow and promote the use of recycled aggregates where appropriate; Implement a trip-ticket system for each works contract to ensure that the disposal of C&D materials are properly documented and verified; Disposal of the C&D materials onto any sensitive locations such as agricultural lands, etc. should be avoided. The Contractor shall propose the final disposal sites to the Project Proponent and get its approval before implementation; Standard formwork or pre-fabrication order to minimise the arising of C&D materials. The use of more durable formwork or plastic facing for the construction works should be considered. Metal hoarding should be used to enhance the possibility of recycling. The purchasing of construction materials will be carefully planned in order to avoid over ordering and wastage; and The Contractor should recycle as much of the C&D materials as possible on-site. Public fill and C&D waste should be segregated and stored in different containers or skips to enhance reuse or recycling of materials and their proper disposal. Where practicable, concrete and masonry can be crushed and used as fill. Steel reinforcement bar can be used by scrap steel mills. Different areas of the sites should be considered for such segregation and storage. 	Good site practice to minimize the waste generation and recycle the C&D materials as far as practicable so as to reduce the amount for final disposal	All construction sites	Contractor	Construction stage	 Waste Disposal Ordinance (Cap. 54); ETWB TCW No. 19/2005 ETWB TCW No. 06/2010
\$9.5.13	Excavated Marine Sediments During transportation and disposal of the excavated marine sediments, the following measures shall be taken to minimize potential environmental impacts: • Bottom opening of barges should be fitted with tight fitting	To minimize potential impacts on water quality	All construction sites where applicable	Contractor	Construction stage	• ETWBTC (Works) No. 34/2002



		Objectives of the		Implementation		Requirements
EIA Ref	Environmental Protection Measures/ Mitigation Measures	Recommended Measures & Main Concerns to Address	Location/ Timing	Agent	Stage	and/or Standards to be Achieved
	seals to prevent leakage of material. Excess material should be cleaned from the decks and exposed fittings of barges and hopper dredgers before the vessel is moved; • Monitoring of the barge loading should be conducted to ensure that loss of material does not take place during transportation; • Transport barges or vessels should be equipped with automatic self-monitoring devices as specified by the DEP; and • Barges should not be filled to a level that would cause the overflow of materials or sediment-laden water during loading or transportation.					
S9.5.14-17	For those processes which generate chemical waste, the Contractor shall identify any alternatives that generate reduced quantities or even no chemical waste, or less dangerous types of chemical waste.	To ensure proper management of chemical waste	All construction sites	Contractor	Construction stage	• Waste Disposal (Chemical Waste) (General) Regulation;
	If chemical waste is produced at the construction site, the Contractor is required to register with EPD as chemical waste producers. Chemical waste shall be handled in accordance with the Code of Practice on the Packaging, Handling and Storage of Chemical Wastes as follows. Containers used for storage of chemical wastes shall: • Be suitable for the substance they are holding, resistant to					Code of Practice on the Packaging, Labelling and Storage of Chemical Waste
	corrosion, maintained in a good condition, and securely closed;Have a capacity of less than 450 L unless the specification					
	 have been approved by EPD; and Display a label in English and Chinese in accordance with instructions prescribed in Schedule 2 of the Regulations. 					
	 The storage area for chemical wastes shall: Be clearly labelled and used solely for the storage of chemical wastes; Be enclosed on at least 3 sides; 					
	• Have an impermeable floor and bunding of capacity to accommodate 110% of the volume of the largest container or 20% by volume of the chemical waste stored in the area, whichever is greatest;					



	Environmental Protection Measures/ Mitigation Measures	Objectives of the		Implementation		Requirements	
EIA Ref		Recommended Measures & Main Concerns to Address	Location/ Timing	Agent	Stage	and/or Standards to be Achieved	
	 Have adequate ventilation; Be covered to prevent rainfall entering (water collected within the bund must be tested and disposed as chemical waste, if necessary); and Be arranged so that incompatible materials are adequately separated. Disposal of chemical waste shall: Be via a licensed waste collector; and Be to a facility licensed to receive chemical waste, such as the CWTC which also offers a chemical waste collection service and can supply the necessary storage containers; or 	Main Concerns to Address				be Achieved	
S9.5.18	Be to a re-user of the waste, under approval from EPD. Sewage An adequate number of portable toilets shall be provided for the on-site construction workers. Any waste shall be transferred to a sewage treatment works by a licensed collector.	Proper handling of sewage from worker to avoid odour, pest and litter impacts	All construction sites	Contractor	Construction stage	• Waste Disposal Ordinance (Cap. 54)	
\$9.5.19	General Refuse General refuse generated on-site shall be stored in enclosed bins or compaction units separately from construction and chemical wastes. Recycling bins shall also be provided to encourage recycling. A reputable waste collector shall be employed by the Contractor to remove general refuse from the site on a daily basis separately from the construction and chemical wastes. Burning of refuse on construction sites is prohibited by law.	Minimize production of general refuse and avoid odour, pest and litter impacts	All construction sites	Contractor	Construction stage	• Waste Disposal Ordinance (Cap. 54)	
S10.7.2.4	Good Site Practices – The integrity and effectiveness of all silt curtains shall be regularly inspected. Effluent monitoring should be incorporated to make sure that the discharged effluent from construction sites meets the relevant effluent discharge guidelines.	To minimize potential impacts on water quality and protect marine communities within Junk Bay	All construction sites	Contractor	Construction stage	TM-EIAO; and WPCO	
S10.7.2.5	Site runoff control – For works on land, standard site runoff control measures will be established and strictly enforced to ensure that discharge of contaminated or silt-laden runoff into marine waters is minimized.	To minimize potential impacts on water quality and protect marine communities within Junk Bay	All construction sites	Contractor	Construction stage	TM-EIAO; and WPCO	
S10.9.1.1	The marine water quality monitoring programme recommended in Chapter 8 of this EIA report and this EMIS would also serve to protect the marine communities inside Junk Bay.	To minimize potential impacts on water quality and protect marine	Selected monitoring stations (Drawing no. 209506/EMA/WQ/001)	Contractor	Construction stage	TM-EIAO; and WPCO	



		Objectives of the		Implementation		Requirements	
EIA Ref	Environmental Protection Measures/ Mitigation Measures	Recommended Measures & Main Concerns to Address	Location/ Timing	Agent	Stage	and/or Standards to be Achieved	
		communities within Junk Bay					
S11.6.2.2	Good Site Practices: – The integrity and effectiveness of all silt curtains should be regularly inspected. Effluent monitoring shall be incorporated to make sure that the discharged effluent from construction sites meets the relevant effluent discharge guidelines.	To minimize potential impacts on water quality and protect fishery resources	All construction sites	Contractor	Construction stage	• TM-EIAO; and • WPCO	
S11.6.2.3	Site runoff control - For works on land, standard site runoff control measures will be established and strictly enforced to ensure that discharge of contaminated or silt-laden runoff is minimized.	To minimize potential impacts on water quality and protect fishery resources		Contractor	Construction stage	TM-EIAO; and WPCO	
S11.8.1.1	The marine water quality monitoring programme recommended in Chapter 8 of this EIA report and this EMIS would also serve to protect the fishery resources.	To minimize potential impacts on water quality and protect fishery resources	Selected monitoring stations (Drawing no. 209506/EMA/WQ/001)	Contractor	Construction stage	• TM-EIAO; and • WPCO	
Landscape	and Visual						
S13.8.1.2	 The following mitigation measures should be implemented in the construction stage CM1 – The construction area and contractor's temporary works areas should be minimized to avoid impacts on adjacent landscape. CM2 – Reduction of construction period to practical minimum. CM3 – Topsoil, where identified, should be stripped and stored for re-use in the construction of the soft landscape works, where the soil material meets acceptable criteria and where practical. The Contract Specification shall include storage and reuse of topsoil as appropriate. CM4 – Existing trees on boundary of the Project Area shall be carefully protected during construction. Detailed Tree Protection Specification shall be provided in the Contract Specification. Under this specification, the Contractor shall be required to submit, for approval, a detailed working method statement for the protection of trees prior to undertaking any works adjacent to all retained trees, including trees in contractor's works areas. (Tree protection measures will be detailed at Tree Removal Application stage). 	Minimize effects of landscape and visual impacts	Work site/during construction	Funded and implemented by CEDD			



		Objectives of the		Implementation		Requirements
EIA Ref	Environmental Protection Measures/ Mitigation Measures	Recommended Measures & Main Concerns to Address	Location/ Timing	Agent	Stage	and/or Standards to be Achieved
	 CM5 – Trees unavoidably affected by the works shall be transplanted where practical. Trees should be transplanted straight to their final receptor site and not held in a temporary nursery. A detailed Tree Transplanting Specification shall be provided in the Contract Specification, if applicable. Sufficient time for necessary tree root and crown preparation periods shall be allowed in the project programme. CM6 – Advance screen planting to proposed roads and associated structures. CM7 – hydroseeding or sheeting of soil stockpiles with visually unobtrusive material (in earth tone). CM8 – Screening of construction works by hoardings/noise barriers around works area in visually unobtrusive colours, to screen Works. CM9 – Control night-time lighting and glare by hooding all lights. CM10 – Ensure no run-off into water body adjacent to the Project Area. CM11 – Avoidance of excessive height and bulk of 					
S13.8.1.2	buildings and structures OM1 – Compensatory tree planting for all felled trees shall be provided to the satisfaction of relevant Government departments. Required numbers and locations of compensatory trees shall be determined and agreed separately with Government during the Tree Felling Application process under ETWBTC 3/2006.	Minimize effects of landscape and visual impacts	Within the site boundary of the proposed works	Funded and implemented by CEDD. Maintained by CEDD and LCSD.	construction and operational stages	
S13.8.1.2	 The following mitigation measures should be implemented in the operational stage: OM2 – A continuous belt of screen planting along the roads. Planting of the belt of trees shall be carried out as advance works ahead of other site formation and building works. OM3 – Maximise soft landscape of the site, where space permits, roadside berms /slope treatment works should be created. OM4 – During detailed design, refine structure layout to create a planting strips along the roads to enhance greenery. OM5 – Use appropriate (visually unobtrusive and 	Minimize effects of landscape and visual impacts	CBL and Road D9/during construction and operation	Funded and implemented by CEDD. Maintained by CEDD and LCSD.	construction and operational	



		Objectives of the	0 I (1 (T)	Implementation		Requirements	
EIA Ref	Environmental Protection Measures/ Mitigation Measures	Recommended Measures & Main Concerns to Address	Location/ Timing	Agent	Stage	and/or Standards to be Achieved	
	 non-reflective) building materials and colours, and aesthetic design in built structures. OM6 – Streetscape elements (e.g. paving, signage, street furniture, lighting etc.) shall be sensitively designed in a manner that responds to the local context, and minimizes potential negative landscape and visual impacts. Lighting units should be directional and minimize unnecessary light spill. OM7 – Avoidance of excessive height and bulk of buildings and structures 						
Landfill G	as						
S14.7.5	 Precautionary measures The following guidance has been extracted from the EPD's Landfill Gas Hazard Assessment Guidance Note Guidance to ensure a robust and comprehensive set of measures to protect workers are provided. During all works, safety procedures shall be implemented to minimize the risks of fires and explosions, asphyxiation of workers (especially in confined space) and toxicity effects resulting from contact with contaminated soils and groundwater. Safety officers who are specifically trained with regard to LFG and leachate related hazards and the appropriate actions to take in adverse circumstances shall be present on all worksites throughout the works. All personnel who work on site and all visitors to the site shall be made aware of the possibility of ignition of gas in the vicinity of the works, the possible presence of contaminated water and the need to avoid physical contact with it. Those staff who work in, or have responsibility for "at risk" areas, including all excavation workers, supervisors and engineers working within the consultation zone, shall receive appropriate training on working in areas susceptible to LFG hazards. Enhanced personal hygiene practices including washing thoroughly after working and eating only in "clean" areas shall be adopted where contact may have been made with 	Health and safety of the workers	Construction sites within 250m Consultation Zone (Drawing no. 209506/EMA/LFG/001)	Contractor	Construction stage	• Landfill Gas Hazard Assessment Guidance Note (EPD/TR8/97)	



		Objectives of the		Implementation		Requirements
EIA Ref	Environmental Protection Measures/ Mitigation Measures	Recommended Measures & Main Concerns to Address	Location/ Timing	Agent	Stage	and/or Standards to be Achieved
	leachate. Ground level construction plant shall be fitted with vertical exhausts at least 0.6m above ground level and with spark arrestors. During piping assembly or ducting construction, all valves/seals shall be closed immediately after installation. As construction progresses, all valves/seals should be closed as installed to prevent the migration of gases through the pipeline/conduit. All piping /ducting shall be capped at the end of each working day. Mobile offices, equipment stores, mess rooms etc. shall be located on an area which has been proven to be gas free (by survey with portable gas detectors) and ongoing monitoring shall be carried out to ensure that these areas remain gas free. Alternatively, such buildings shall be raised clear of the ground. If buildings are raised clear of the ground, the minimum, clear separation distance (as measured from the highest point on the ground surface to the underside of the lowest floor joist) shall be 500mm. However, in this case, it is highly recommended that all the site offices, equipment stores and mess rooms should be located outside the 250m Consultation Zone. Smoking and naked flames shall be prohibited within confined spaces. "No Smoking" and "No Naked Flame" notices in Chinese and English shall be posted prominently around the construction site. Safety notices shall be posted warning of the potential hazards. Welding, flame-cutting or other hot works may only be carried out in confined spaces when controlled by a "permit to work" procedure, properly authorized by the Safety Office. The permit to work procedure shall set down clearly the requirements for continuous monitoring of methane, carbon dioxide and oxygen throughout the period during which the hot works are in progress. The procedure shall also require the presence of an appropriately qualified person who shall be responsible for reviewing the gas measurements as they are made, and who shall have executive			Agent	Stage	



		Objectives of the		Implen	nentation	Requirements
EIA Ref	Environmental Protection Measures/ Mitigation Measures	Recommended Measures & Main Concerns to Address	Location/ Timing	Agent	Stage	and/or Standards to be Achieved
	 unacceptable or hazardous conditions. Only those workers who are appropriately trained and fully aware of the potentially hazardous conditions which may arise shall be permitted to carry out hot works in confined areas. During the construction works, adequate fire extinguishers and breathing apparatus sets shall be made available on site and appropriate training given in their use. 					
S14.7.6	 Landfill gas monitoring The following monitoring shall be undertaken when construction works are carried out in confined space within the 250m Consultation Zone: The works area shall be monitored for methane, carbon dioxide and oxygen using appropriately calibrated portable gas detection equipment. The monitoring requirements and procedures specified in Paragraphs 8.23 to 8.28 of EPD's Guidance Note shall be followed. The monitoring frequency and areas to be monitored shall be set down prior to commencement of the works. Depending on the results of the measurements, actions required will vary. As a minimum these shall encompass the actions specified in Table 14.6 of the EIA report. When portable monitoring equipment is used, the frequency and areas to be monitored should be set down prior to commencement of the works either by the Safety Officer or by an appropriately qualified person. All measurements shall be made with the monitoring tube located not more than 10mm from the surface. A standard form, detailing the location, time of monitoring and equipment used together with the gas concentrations measured, shall be used when undertaking manual monitoring to ensure that all relevant data are recorded. If methane (flammable gas) or carbon dioxide concentrations are in excess of the trigger levels or that of oxygen is below the level specified in the Emergency Management in the 	Health and safety of the workers	Confined space of construction sites within 250m Consultation Zone	Contractor	Construction stage	• Landfill Gas Hazard Assessment Guidance Note (EPD/TR8/97)
S14.7.8-9	following section, then evacuation shall be initiated. Emergency management	Health and safety of the	Confined space of	Contractor	Construction	• Landfill Gas
	In the event of the trigger levels specified in Table 14.6 of the EIA report being exceeded, a person, such as the Safety	workers	construction sites within 250m Consultation Zone		stage	Hazard Assessment



		Objectives of the		Implementation		Requirements
EIA Ref	Environmental Protection Measures/ Mitigation Measures	Recommended Measures & Main Concerns to Address	Location/ Timing	Agent	Stage	and/or Standards to be Achieved
	Officer, shall be nominated, with deputies, to be responsible for dealing with any emergency which may occur due to LFG.					Guidance Note (EPD/TR8/97)
	In an emergency situation the nominated person, or his deputies, shall have the necessary authority and shall ensure that the confined space is evacuated and the necessary works implemented for reducing the concentrations of gas.					
S14.7.16	 Protection measures – Operational phase An assumed presence of landfill gas shall be adopted at all times by maintenance workers; all maintenance workers inspecting any manhole shall be fully trained in the issue of LFG hazard; any manhole which is large enough to permit to access to personnel shall be subject to entry safety procedure; Code of Practice on Safety and Health at Work in Confined Spaces shall be followed to ensures compliance with the Factories and Industrial Undertakings (Confined Spaces) Regulations of the Factories and Industrial Undertakings Ordinance; a strictly regulated "work permit procedure" shall be implemented and the relevant safety procedures must be rigidly followed; and Adequate communication with maintenance staff shall be maintained with respect to LFG. 	Health and safety of the workers	Utility maintenance areas within 250m Consultation Zone/during operational period	Utility companies	Operational stage	Landfill Gas Hazard Assessment Guidance Note (EPD/TR8/97); and Code of Practice on Safety and Health at Work in Confined Space
S14.7.17	General recommended precautionary & protection measures – Operational phase LGF surveillance exercise shall be undertaken by the utility companies at the utility manholes/inspection chambers. The surveillance exercise shall be undertaken for the duration of the site occupancy, or until such time that EPD agree that surveillance is no longer required and this shall be based on all the available monitoring data for methane, carbon dioxide and oxygen.	Health and safety of the workers	Utility maintenance areas within 250m Consultation Zone/during operational period	Utility companies	Operational stage	Landfill Gas Hazard Assessment Guidance Note (EPD/TR8/97); and Code of Practice on Safety and Health at Work in Confined Space