


元朗南

房屋用地規劃及工程研究- 調查研究
PLANNING AND ENGINEERING STUDY FOR
HOUSING SITES IN YUEN LONG SOUTH - INVESTIGATION

建議發展大綱圖 Recommended Outline Development Plan

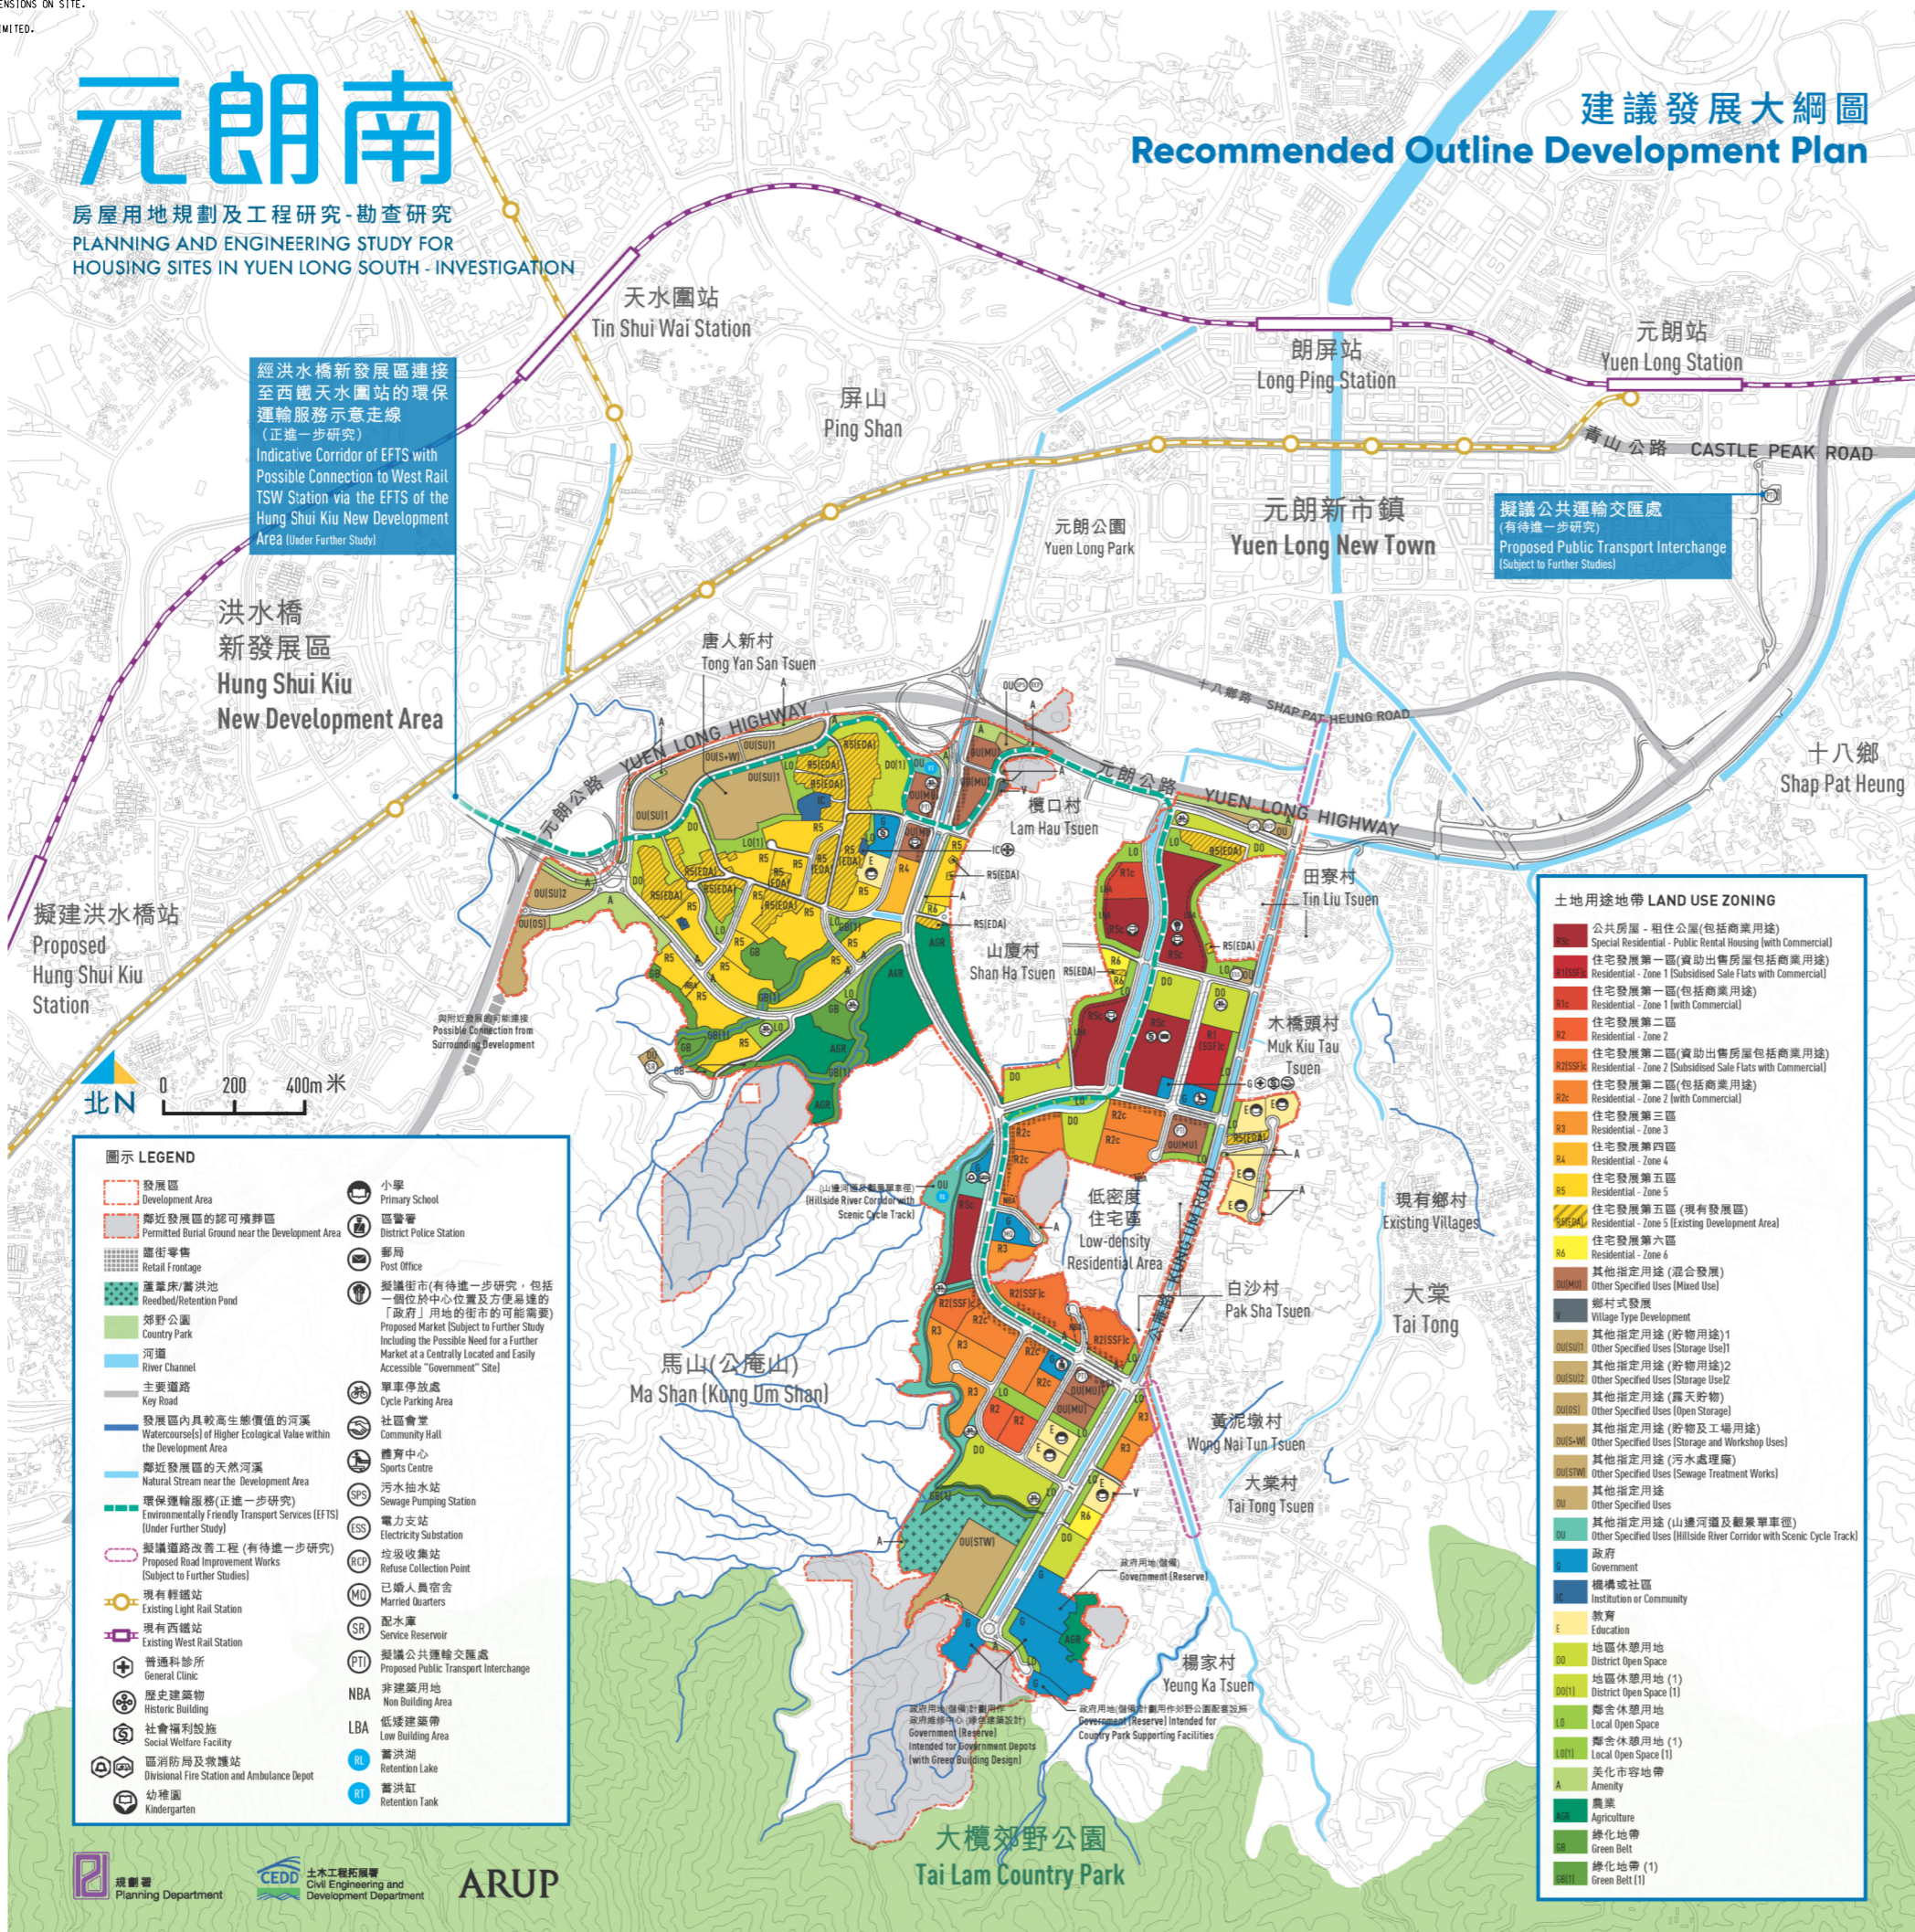

經洪水橋新發展區連接至西鐵天水圍站的環保運輸服務示意走線 (正進一步研究)
Indicative Corridor of EFTS with Possible Connection to West Rail TSW Station via the EFTS of the Hung Shui Kiu New Development Area (Under Further Study)

擬議公共運輸交匯處 (有待進一步研究)
Proposed Public Transport Interchange (Subject to Further Studies)

洪水橋新發展區
Hung Shui Kiu New Development Area

擬建洪水橋站
Proposed Hung Shui Kiu Station



- 圖示 LEGEND**
- 發展區 Development Area
 - 鄰近發展區的認可墳葬區 Permitted Burial Ground near the Development Area
 - 零售零售 Retail Frontage
 - 蘆葦床/蓄洪池 Reedbed/Retention Pond
 - 郊野公園 Country Park
 - 河道 River Channel
 - 主要道路 Key Road
 - 發展區內具較高生態價值的河溪 Watercourse(s) of Higher Ecological Value within the Development Area
 - 鄰近發展區的自然河溪 Natural Stream near the Development Area
 - 環保運輸服務(正進一步研究) Environmentally Friendly Transport Services (EFTS) (Under Further Study)
 - 擬議道路改善工程(有待進一步研究) Proposed Road Improvement Works (Subject to Further Studies)
 - 現有輕鐵站 Existing Light Rail Station
 - 現有西鐵站 Existing West Rail Station
 - 普通科診所 General Clinic
 - 歷史建築物 Historic Building
 - 社會福利設施 Social Welfare Facility
 - 區消防局及救護站 Divisional Fire Station and Ambulance Depot
 - 幼稚園 Kindergarten
 - 小學 Primary School
 - 區警署 District Police Station
 - 郵局 Post Office
 - 擬議街市(有待進一步研究, 包括一個位於中心位置及方便易達的「政府」用地的可能需求) Proposed Market (Subject to Further Study Including the Possible Need for a Further Market at a Centrally Located and Easily Accessible "Government" Site)
 - 單車停放處 Cycle Parking Area
 - 社區會堂 Community Hall
 - 體育中心 Sports Centre
 - 污水抽水站 Sewage Pumping Station
 - 電力支站 Electricity Substation
 - 垃圾收集站 Refuse Collection Point
 - 已婚人士宿舍 Married Quarters
 - 配水庫 Service Reservoir
 - 擬議公共運輸交匯處 Proposed Public Transport Interchange
 - NBA 非建築用地 Non Building Area
 - LBA 低密度住宅區 Low Building Area
 - 蓄洪湖 Retention Lake
 - 蓄洪缸 Retention Tank

土地用途地帶 LAND USE ZONING

- 公共房屋 - 租住公屋(包括商業用途) Special Residential - Public Rental Housing (with Commercial)
- 住宅發展第一區(資助出售房屋包括商業用途) Residential - Zone 1 (Subsidised Sale Flats with Commercial)
- 住宅發展第一區(包括商業用途) Residential - Zone 1 (with Commercial)
- 住宅發展第二區 Residential - Zone 2
- 住宅發展第二區(資助出售房屋包括商業用途) Residential - Zone 2 (Subsidised Sale Flats with Commercial)
- 住宅發展第二區(包括商業用途) Residential - Zone 2 (with Commercial)
- 住宅發展第三區 Residential - Zone 3
- 住宅發展第四區 Residential - Zone 4
- 住宅發展第五區 Residential - Zone 5
- 住宅發展第五區(現有發展區) Residential - Zone 5 (Existing Development Area)
- 住宅發展第六區 Residential - Zone 6
- 其他指定用途(混合發展) Other Specified Uses (Mixed Use)
- 鄉村式發展 Village Type Development
- 其他指定用途(貯物用途)1 Other Specified Uses (Storage Use)1
- 其他指定用途(貯物用途)2 Other Specified Uses (Storage Use)2
- 其他指定用途(露天貯物) Other Specified Uses (Open Storage)
- 其他指定用途(貯物及工場用途) Other Specified Uses (Storage and Workshop Uses)
- 其他指定用途(污水處理廠) Other Specified Uses (Sewage Treatment Works)
- 其他指定用途 Other Specified Uses
- 其他指定用途(山邊河濱及觀景單車徑) Other Specified Uses (Hillside River Corridor with Scenic Cycle Track)
- 政府 Government
- 機構或社區 Institution or Community
- 教育 Education
- 地區休憩用地 District Open Space
- 地區休憩用地(1) District Open Space (1)
- 地區休憩用地(2) District Open Space (2)
- 本地休憩用地 Local Open Space
- 本地休憩用地(1) Local Open Space (1)
- 本地休憩用地(2) Local Open Space (2)
- 美化市容地帶 Amenity
- 農業 Agriculture
- 綠化地帶 Green Belt
- 綠化地帶(1) Green Belt (1)
- 綠化地帶(2) Green Belt (2)

B	SECOND ISSUE	GL	07/17
A	FIRST ISSUE	GL	05/17
Rev	Description	By	Date

Consultant
ARUP

Contract No. and Title
合約編號 CE 35/2012(CE)
元朗南房屋用地規劃及工程研究調查研究

Drawing title
建議發展大綱圖

Drawing no.	圖 2.2	Rev.	B
Drawn	GL	Date	07/17
Scale	AS SHOWN	Checked	FC
Status	PRELIMINARY	Approved	FC

COPYRIGHT RESERVED

土木工程拓展署
Civil Engineering and Development Department

規劃署
Planning Department