
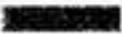






Legend:-

-  LCC202 ALIGNMENT
-  LDB201 ALIGNMENT
-  LCC300 AND WORKS AREA
-  WORKS AREAS FOR LDB201
-  ROUTE TO/FROM PUBLIC FILL AREA FOR LCC300
-  ROUTE TO TSEUNG KWAN O FROM LDB201

LDB 201 - Sheung Shui to Chau Tau Tunnel Works

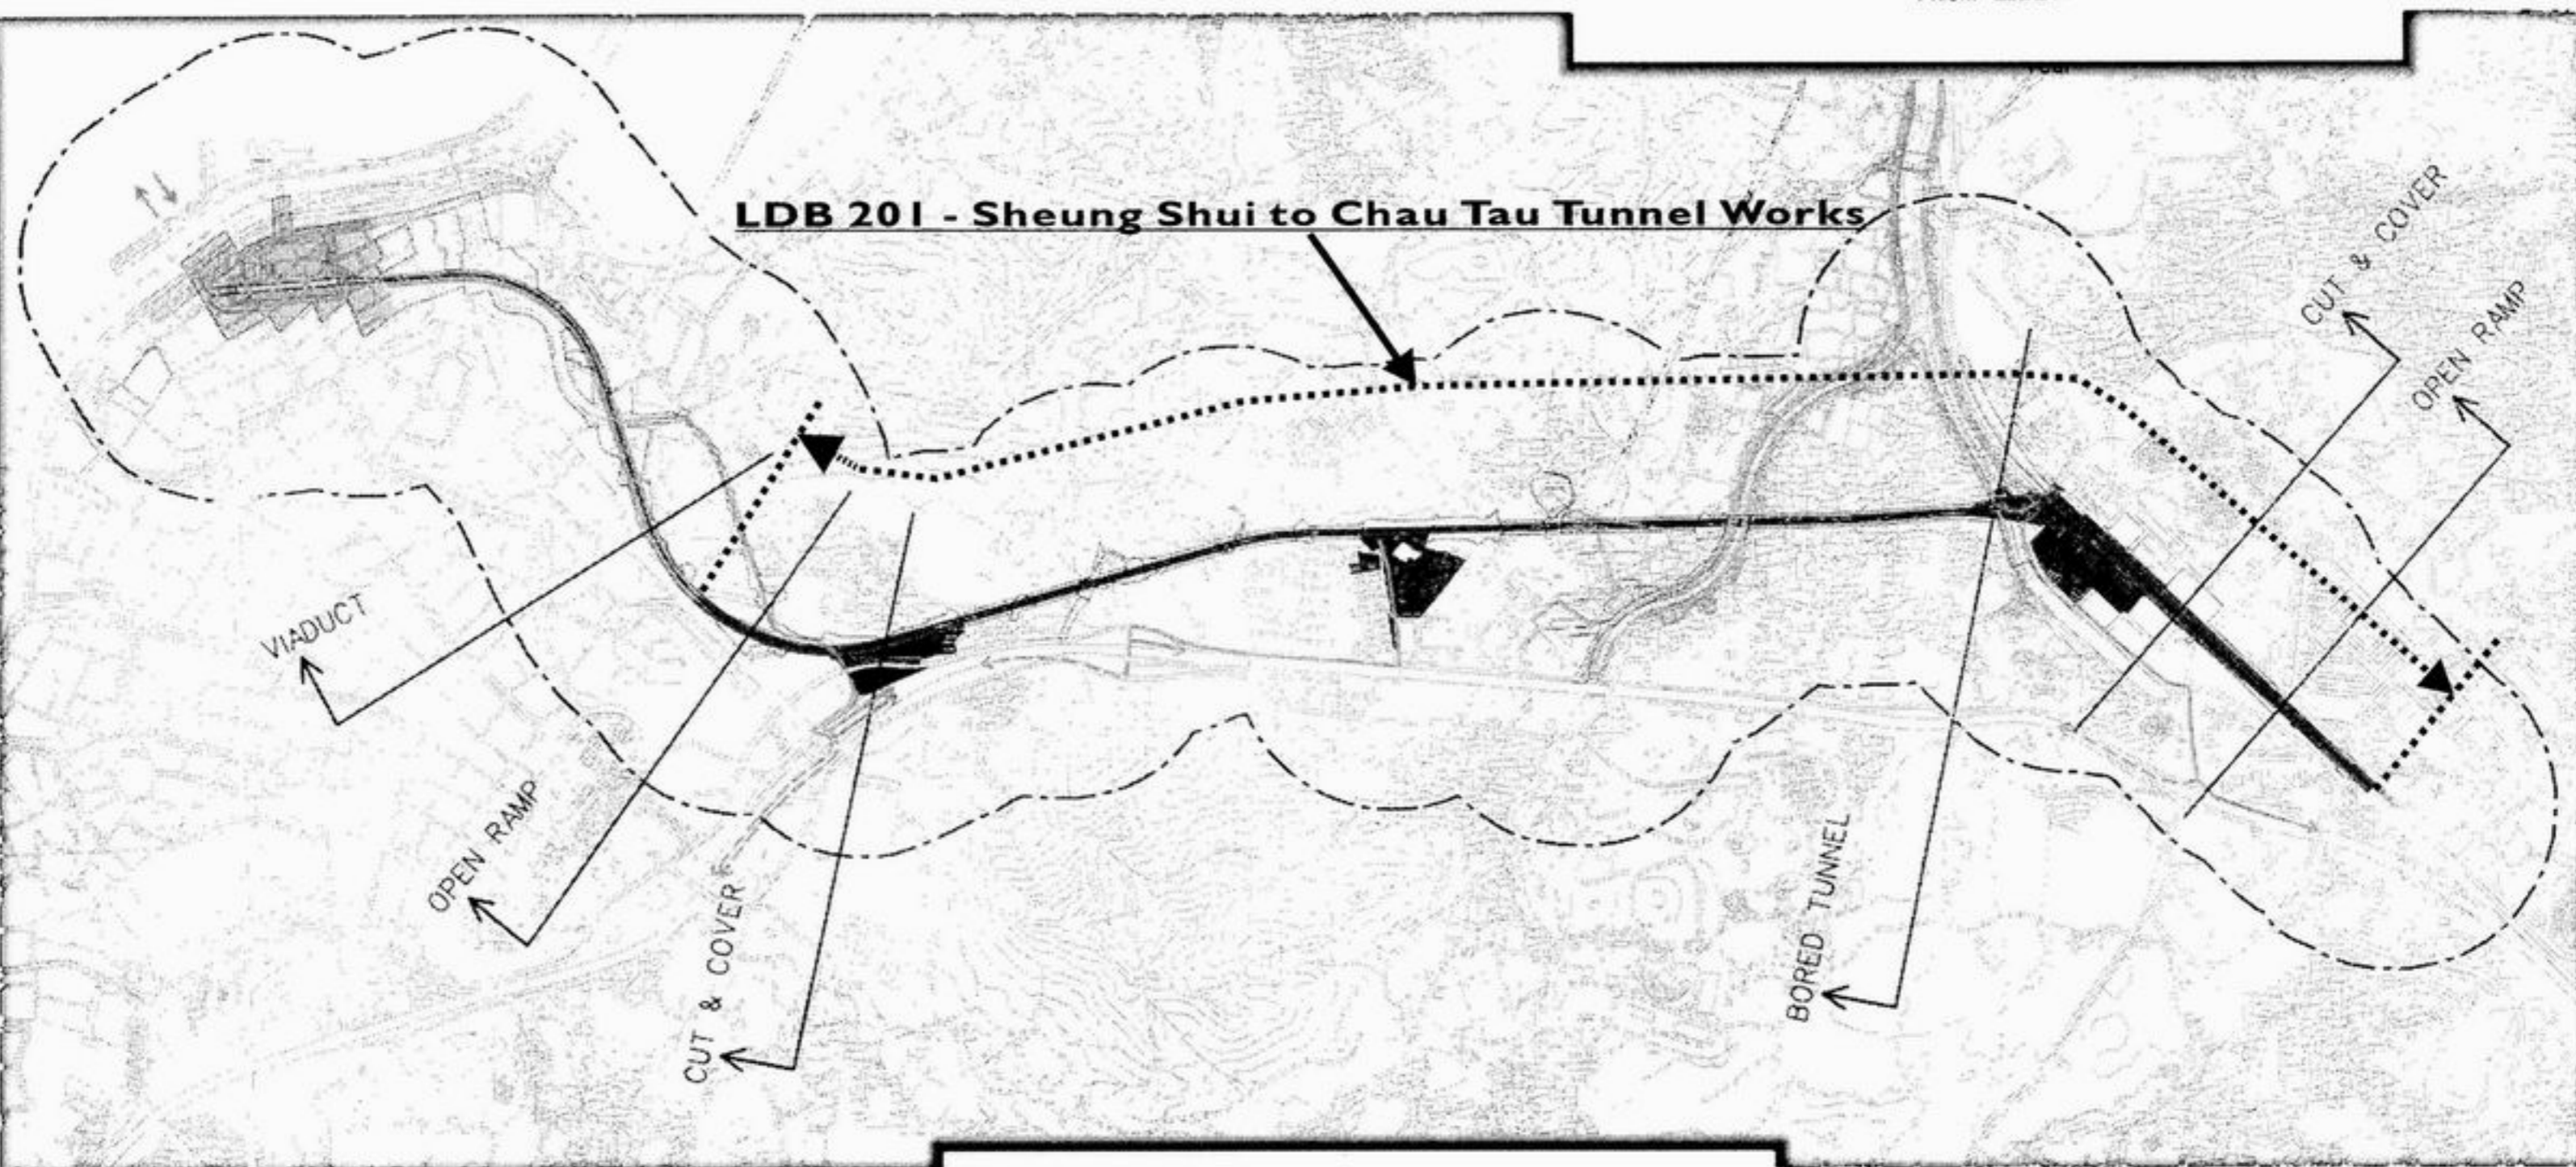


Figure 3 - Sheung Shui to Lok Ma Chau Spur Line (上水至落馬洲支線)
圖三 - 合約編號 LDB201 - 上水至洲頭隧道工程

(Reproduced from Drawing No.: 9.2 of (Volume 5 of 5) of the EIA Report (Register No.: AEIAR-052/2002)
摘自環評報告第五冊圖 9.2 (登記冊編號: AEIAR-052/2002)

Environmental
Permit
No.: EP-03/129/2002/C
環境許可證編號:
EP-03/129/2002/C

