



VIEW B - REVISED SCHEME
1:200

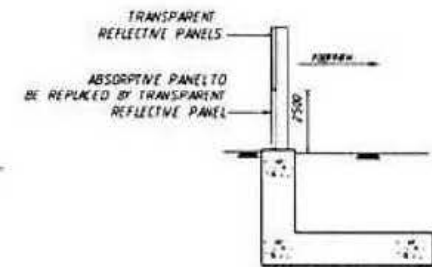

SECTION C-C
1:200

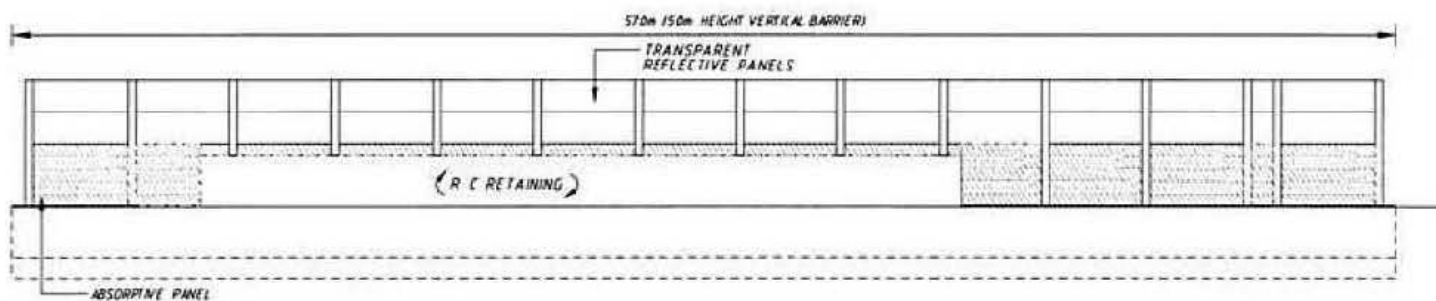

VIEW B - ORIGINAL SCHEME
1:200

LEGEND

-  TRANSPARENT REFLECTIVE PANEL
-  ABSORPTIVE PANEL
-  ABSORPTIVE PANEL REPLACED BY TRANSPARENT REFLECTIVE PANEL

Project Title : Sha Tin New Town- Stage II,
Road T3 and Associated
Roadworks

Environmental Permit No.: EP-135/2002/K

Figure 11 : Extent of the noise barrier segment no. 48 where absorptive panels as originally provided to a height of 2.5m above the road level are replaced by transparent reflective panels

(Extracted from the Application for Variation of Environmental Permit (Application No.: VEP-169/2005))

