




Legend

- Type 1 - Resilient baseplate
- Type 2 - 12.5Hz FST
- Modified Type 4 - 10Hz Modified FST with Plain Bearing

圖例

- 類別 1 - 彈性底板
- 類別 2 - 12.5赫浮板路軌
- 附設平面軸承的類別 4 - 10赫改良浮板路軌

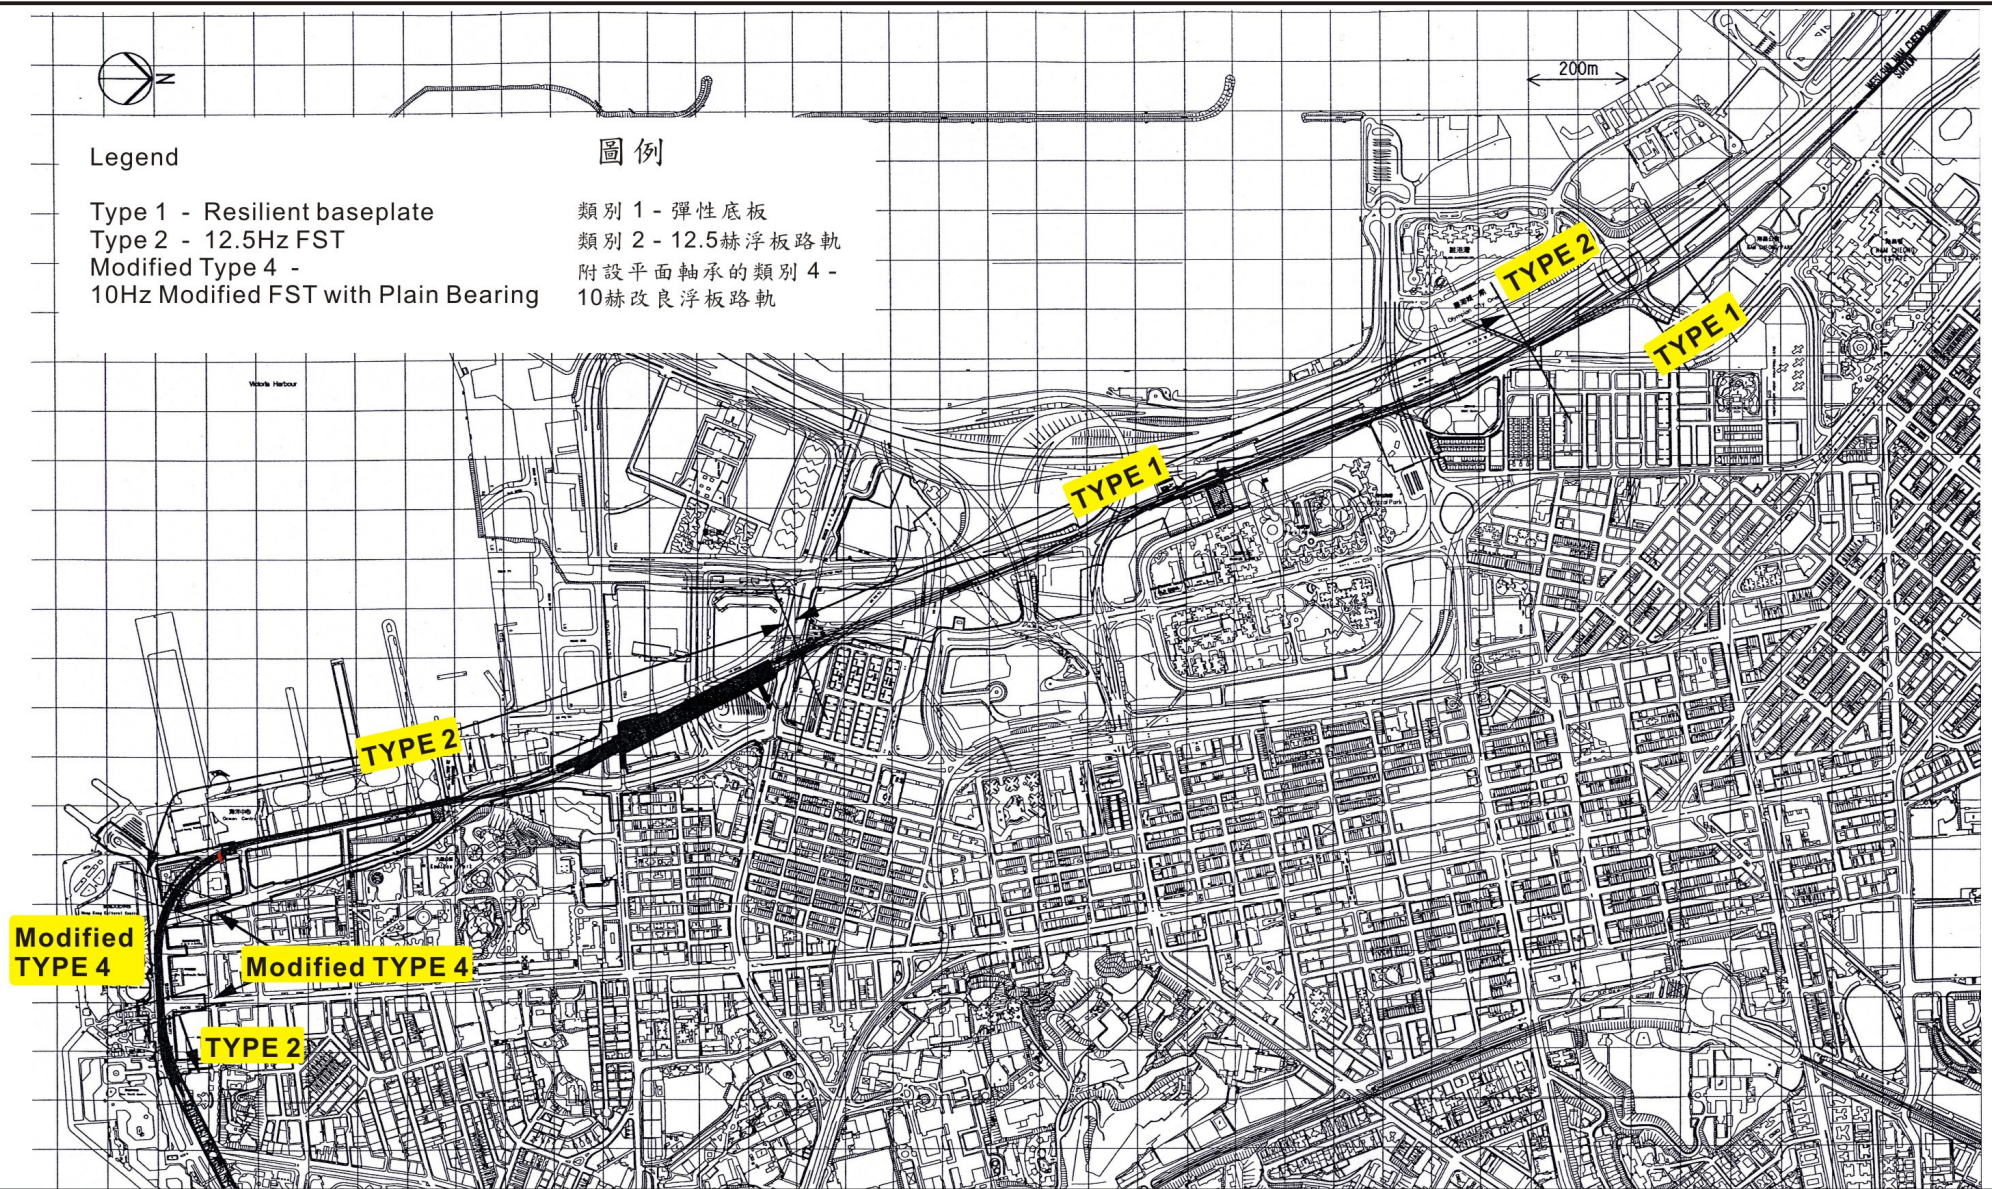

Environmental Permit Number:
FEP-04/215/2005/B
環境許可證編號
FEP-04/215/2005/B

Project Title
工程項目名稱

Kowloon Southern Link
九龍南線

Figure 2: Trackform Location
圖 2: 路軌位置

Note:
reproduced from Figure 7-4 of the Approved
EIA report (AEIAR - 083/2005 dated 30.3.2005)
with modification based on Figure 1-1 of the
VEP Application (VEP-187/2005) dated 11.7.2005
Scale : NTS