



- TB1 Fuel Tank (Disused)
- TB2 Generator Room
- TB3 Transformer Room
- TB4 Incinerators Hall
- TB5 Incinerators Hall
- TB6 Ash Conveyor
- TB7 Ash Conveyor
- TB8 Boiler
- TB9 Boiler
- TB10 Grit Collection
- TB10A Grit Collection
- TB11 Grit Collection
- TB12 Dust Bunker
- TB13 Ash Hopper
- TB14 Transformer Compound
- TB15 Pump House
- TB16 Animal Carcass Incinerator
- TB17 Boiler House
- TB18 Diesel Tanks
- TB19 Blood and Bone Cookers
- TB20 Car Park
- TB21 Fuel Tank (In Use)
- TB22 Lubrication Store
- TB23 Chemical/Battery Store
- TB24 Car Park
- TB25 CSTG (Former Market)
- TB26 Fuel Tank Pipes
- TB27 Maintenance
- TB28 Grit Collection
- TB29 Diesel Tanks
- TB30 EMSD Workshop

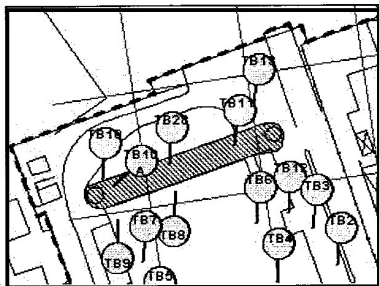

Approximate extent of surface material requiring removal (approximately 300m²)

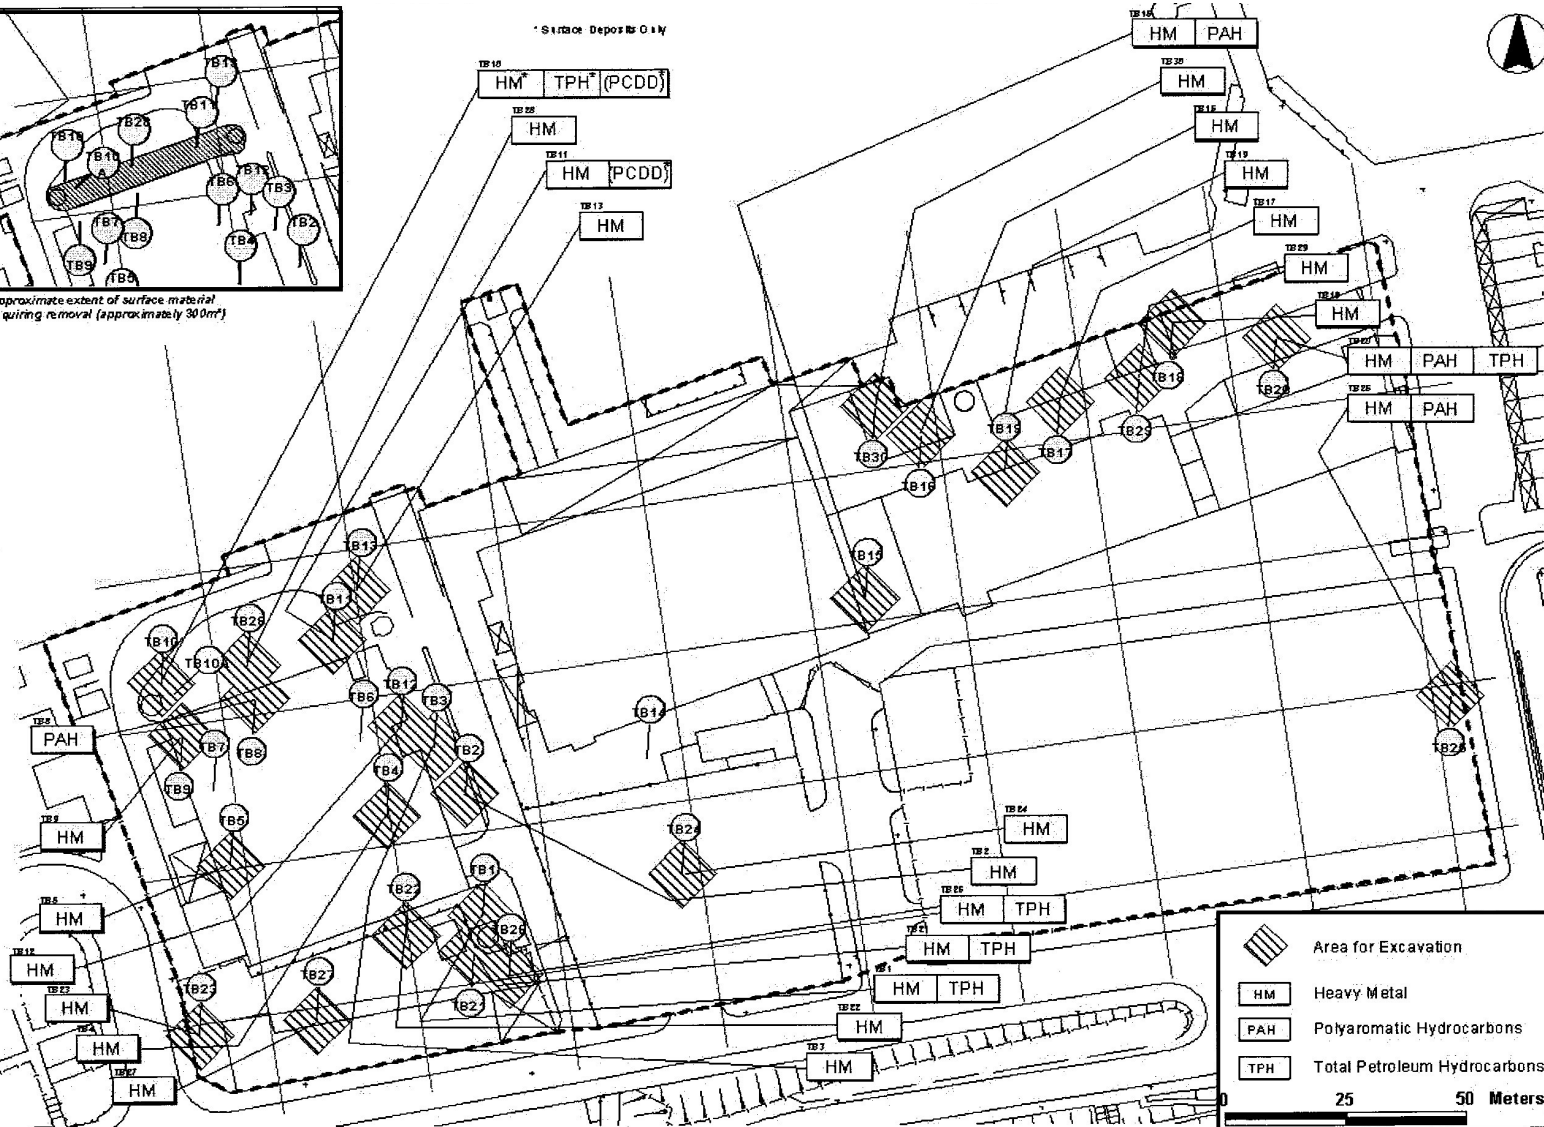

工程項目名稱：豎尼地城綜合發展區拆卸工程

環境許可證編號：EP-136/2002/B

圖 7：鑽孔顯示受污染須作清理地點位置圖

註：
本圖摘自環評報告編號 AEIAR-058/2002 圖 4.2