

	<p>Title</p> <p>Expansion of Shek Wu Hui Sewage Treatment Works – Project Area</p>	Date	Dec 2005
			Figure	N.A.
			Scale	NTS

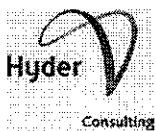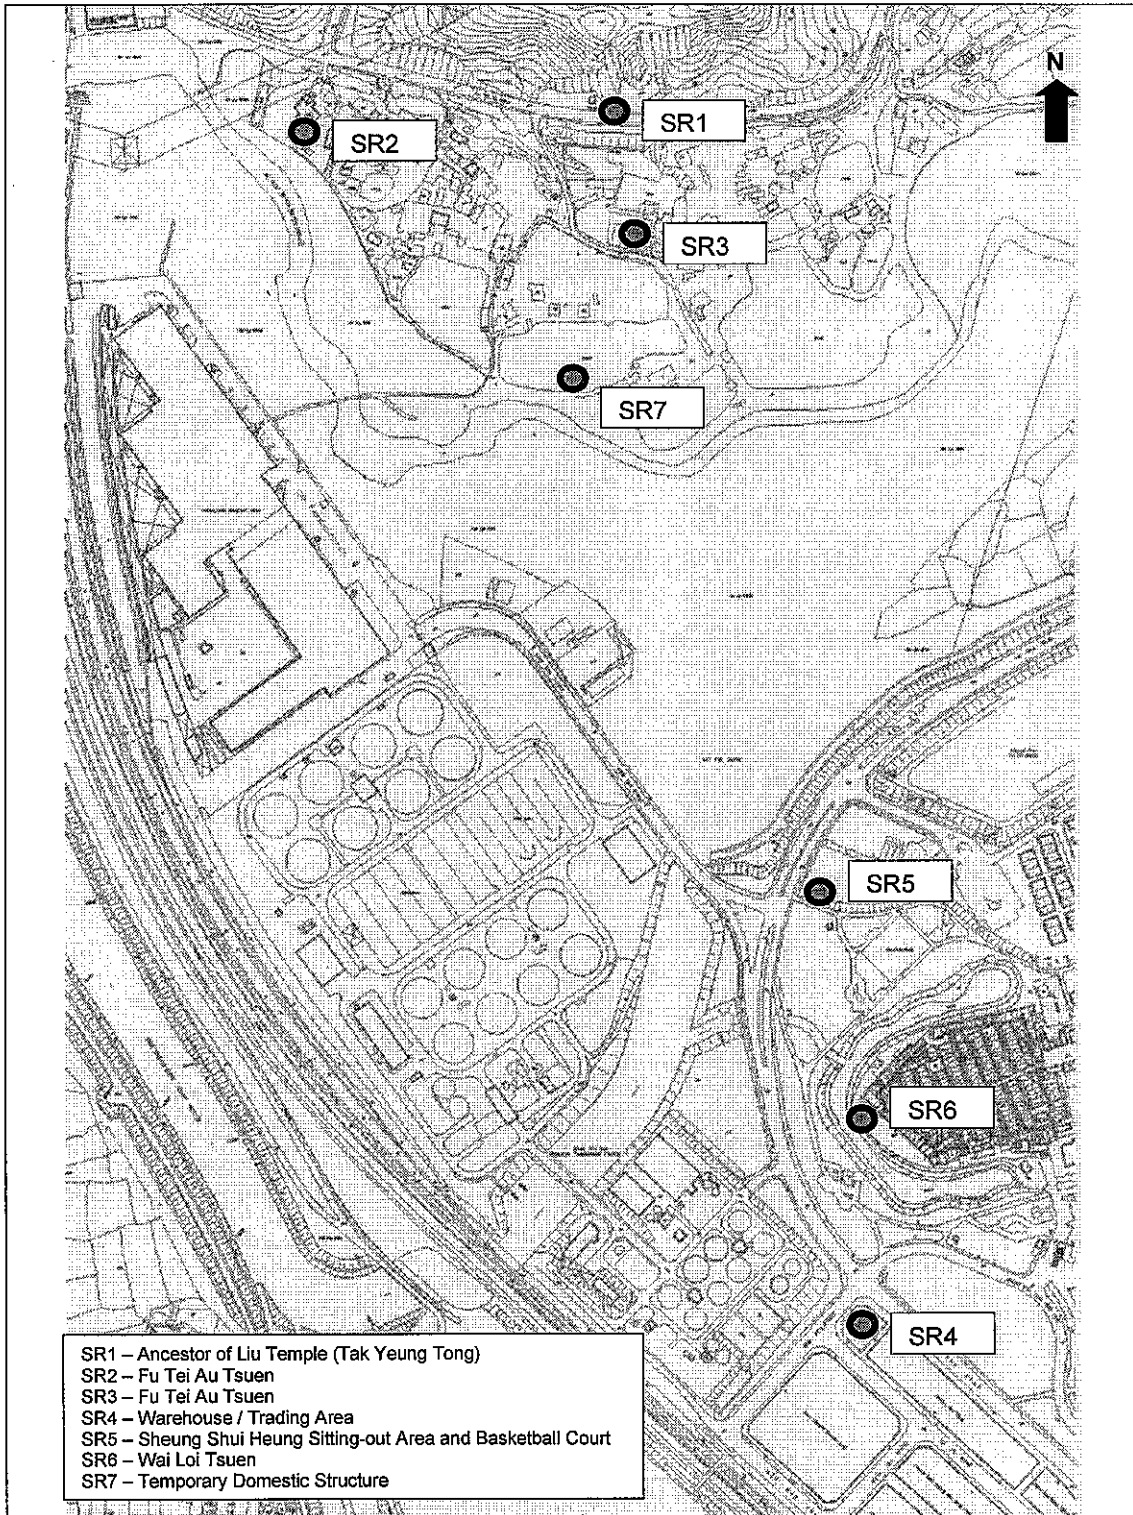

Title

Expansion of Shek Wu Hui Sewage Treatment Works – Environmental Sensitive Receiver

Date


Dec 2005



Figure


N.A.



Scale

NTS

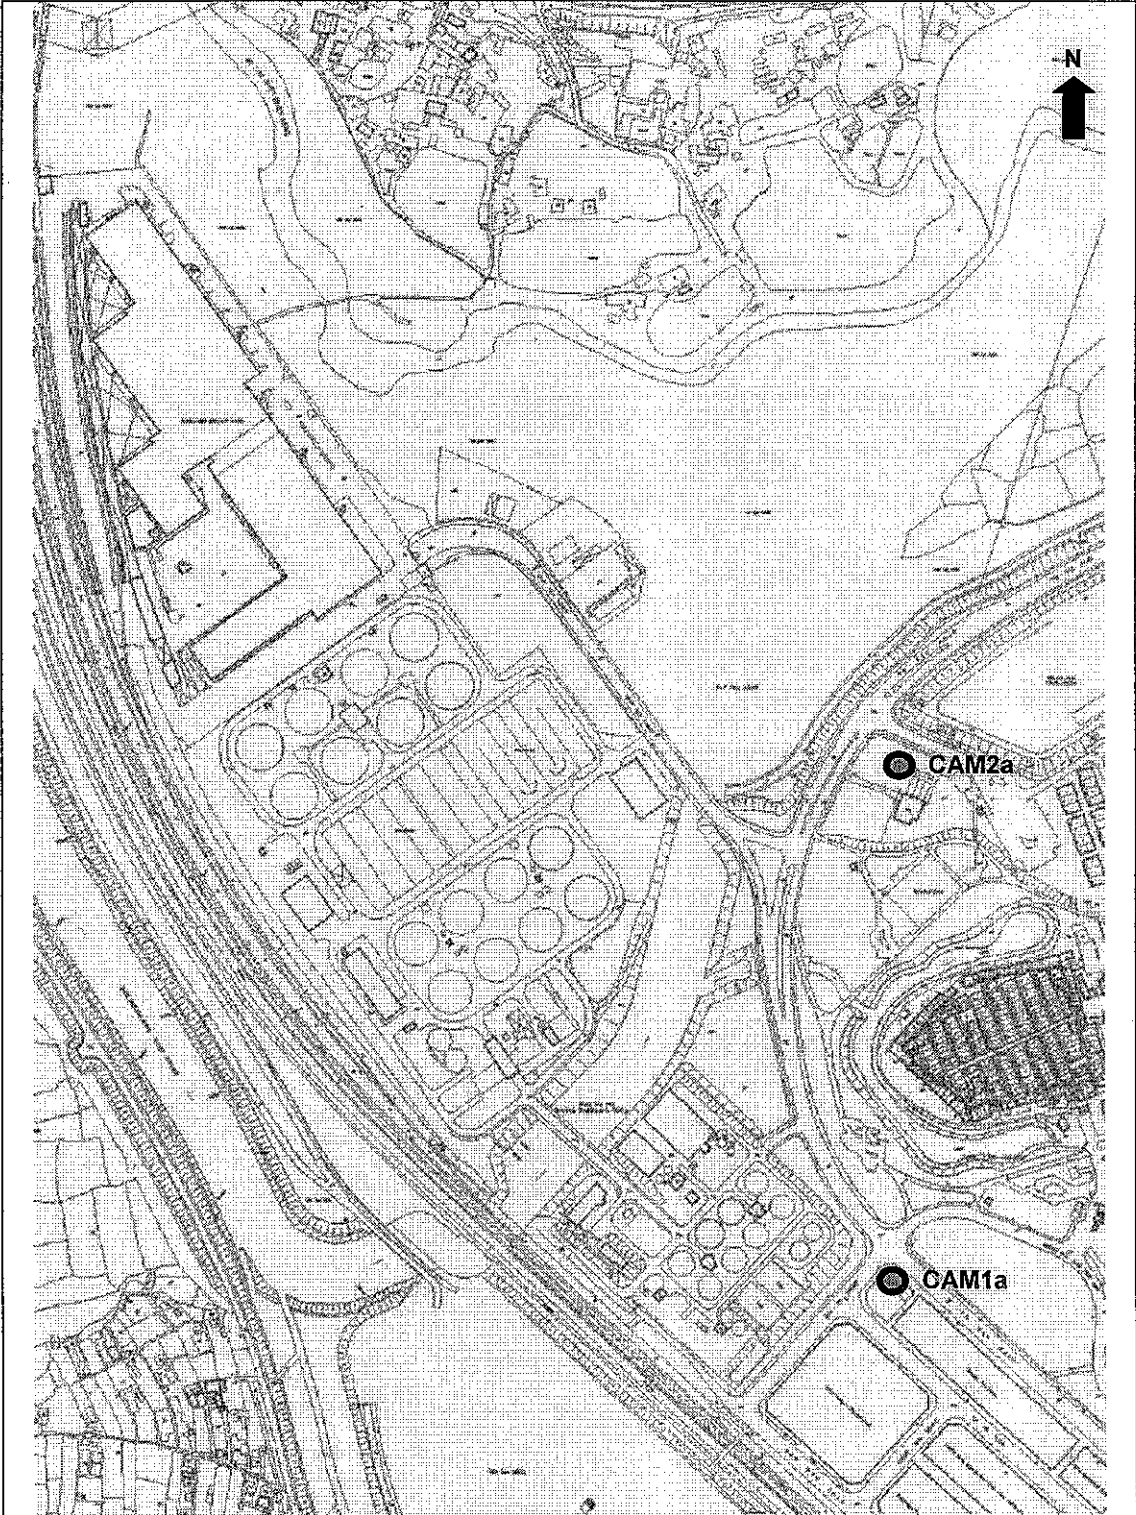

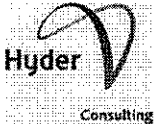		Title Expansion of Shek Wu Hui Sewage Treatment Works – Location of Air Quality Monitoring Station	Date Dec 2005
			Figure N.A.
			Scale NTS

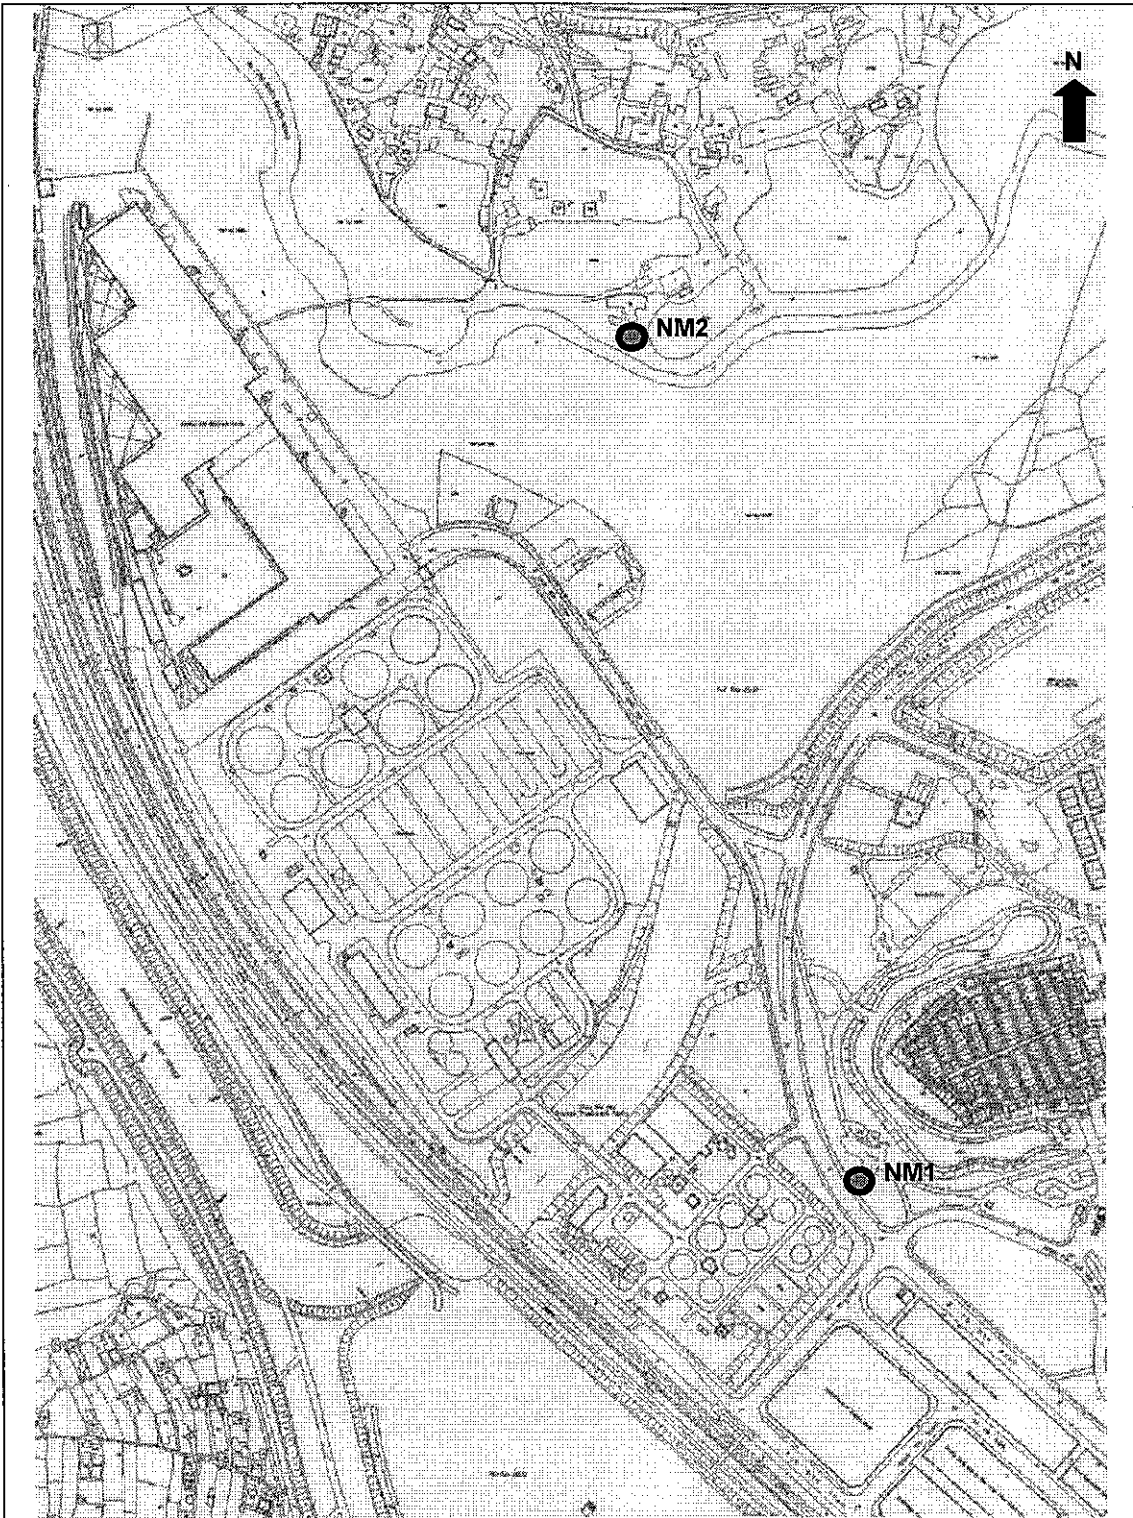

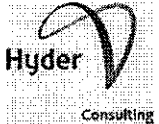		Title Expansion of Shek Wu Hui Sewage Treatment Works – Location of Noise Monitoring Station	Date Dec 2005
			Figure N.A.
			Scale NTS