

- NOTES :
- GRID LINES ARE HONG KONG METRIC GRID 1980.
 - THE LOCATION OF THE TREES ARE INDICATIVE THE EXACT LOCATION SHALL BE DETERMINED ON SITE.
 - SUPPLY OF WATER TO ESTABLISH THE PLANTS SHALL BE PROVIDED BY THE CONTRACTOR AND ENTITLED AT THE EXPENSE OF THE CONTRACTOR.

- LEGEND :
- TREE PROPOSED TO BE RETAINED
 - PROPOSED HEAVY STANDARD TREE
 - WORKS BOUNDARY
 - HYDROSEEDING AREA

Revision	Date	Description	Initial	
Initial	BW	JT	SC	JT
Date	8/05	8/05	8/05	8/05

Approved

AGREEMENT NO. CE 67/98

Contract title
YUEN LONG, KAM TIN, NGAU TAM MEI AND TIN SHUI WAI DRAINAGE IMPROVEMENT, STAGE 1, PHASE 2B - KAM TIN

Drawing title
COMPENSATORY PLANTING PROPOSAL FOR PROPOSED CHANNEL - KT14A

Drawing no. CP-14A
Scale 1:2000 A3

香港特別行政區政府渠務署
THE GOVERNMENT OF THE HONG KONG SPECIAL ADMINISTRATIVE REGION
DRAINAGE SERVICES DEPARTMENT

BLACK & VEATCH HONG KONG LIMITED
博威工程顧問有限公司



PARTICULAR NOTES FOR COMPENSATORY PLANTING PROPOSALS OF YUEN LONG, KAM TIN, NGAU TAM MEI & TIN SHUI WAI DRAINAGE IMPROVEMENT

1. SPECIFIED AREA TO BE HYDROSEEDED WITH GRASS SEEDS MIX AND PLANTED WITH HEAVY STANDARD TREES.

2. SCHEDULE OF HYDROSEEDING

BETWEEN APRIL AND AUGUST


CYNODON DACTYLON	13-15gm/m ²
PASPALUM NOTATUM	8-10gm/m ²
CHLORIS GAYANA	1-4gm/m ²
ERAGROSTIS CURVULA	LESS THAN 2gm/m ²
EREMOCHLOA OPHUROIDES	10gm/m ²
	30gm/m ²

BETWEEN SEPTEMBER AND MARCH

CYNODON DACTYLON	15gm/m ²
PASPALUM NOTATUM	10gm/m ²
LOLIUM PERENNE	5gm/m ²
EREMOCHLOA OPHUROIDES	5gm/m ²
	35gm/m ²

3. SCHEDULE OF TREE PLANTING

Code 代號	BOTANICAL NAME 植物名稱	CHINESE NAME 中文名稱	HEIGHT (mm) 高度 (mm)	SPREAD (mm) 寬度 (mm)	CALIBER (mm) 胸徑 (mm)	SPACING (mm) 株距 (mm)	REMARKS 備註	QUANTITY 數量
TREE 樹種								
CEL.SIN.	CELTIS SINENSIS	朴樹	HEAVY STANDARD	-	-	AS SHOWN	POTTED	12
CIN.CAM.	CINNAMOMUM CAMPHORA	樟樹	HEAVY STANDARD	-	-	AS SHOWN	POTTED	10
FIC.MIC.	FICUS MICROCARPA	細葉榕	HEAVY STANDARD	-	-	AS SHOWN	POTTED	8
HIB.TIL.	HIBISCUS TILIACEUS	黃槿	HEAVY STANDARD	-	-	AS SHOWN	POTTED	4
								34

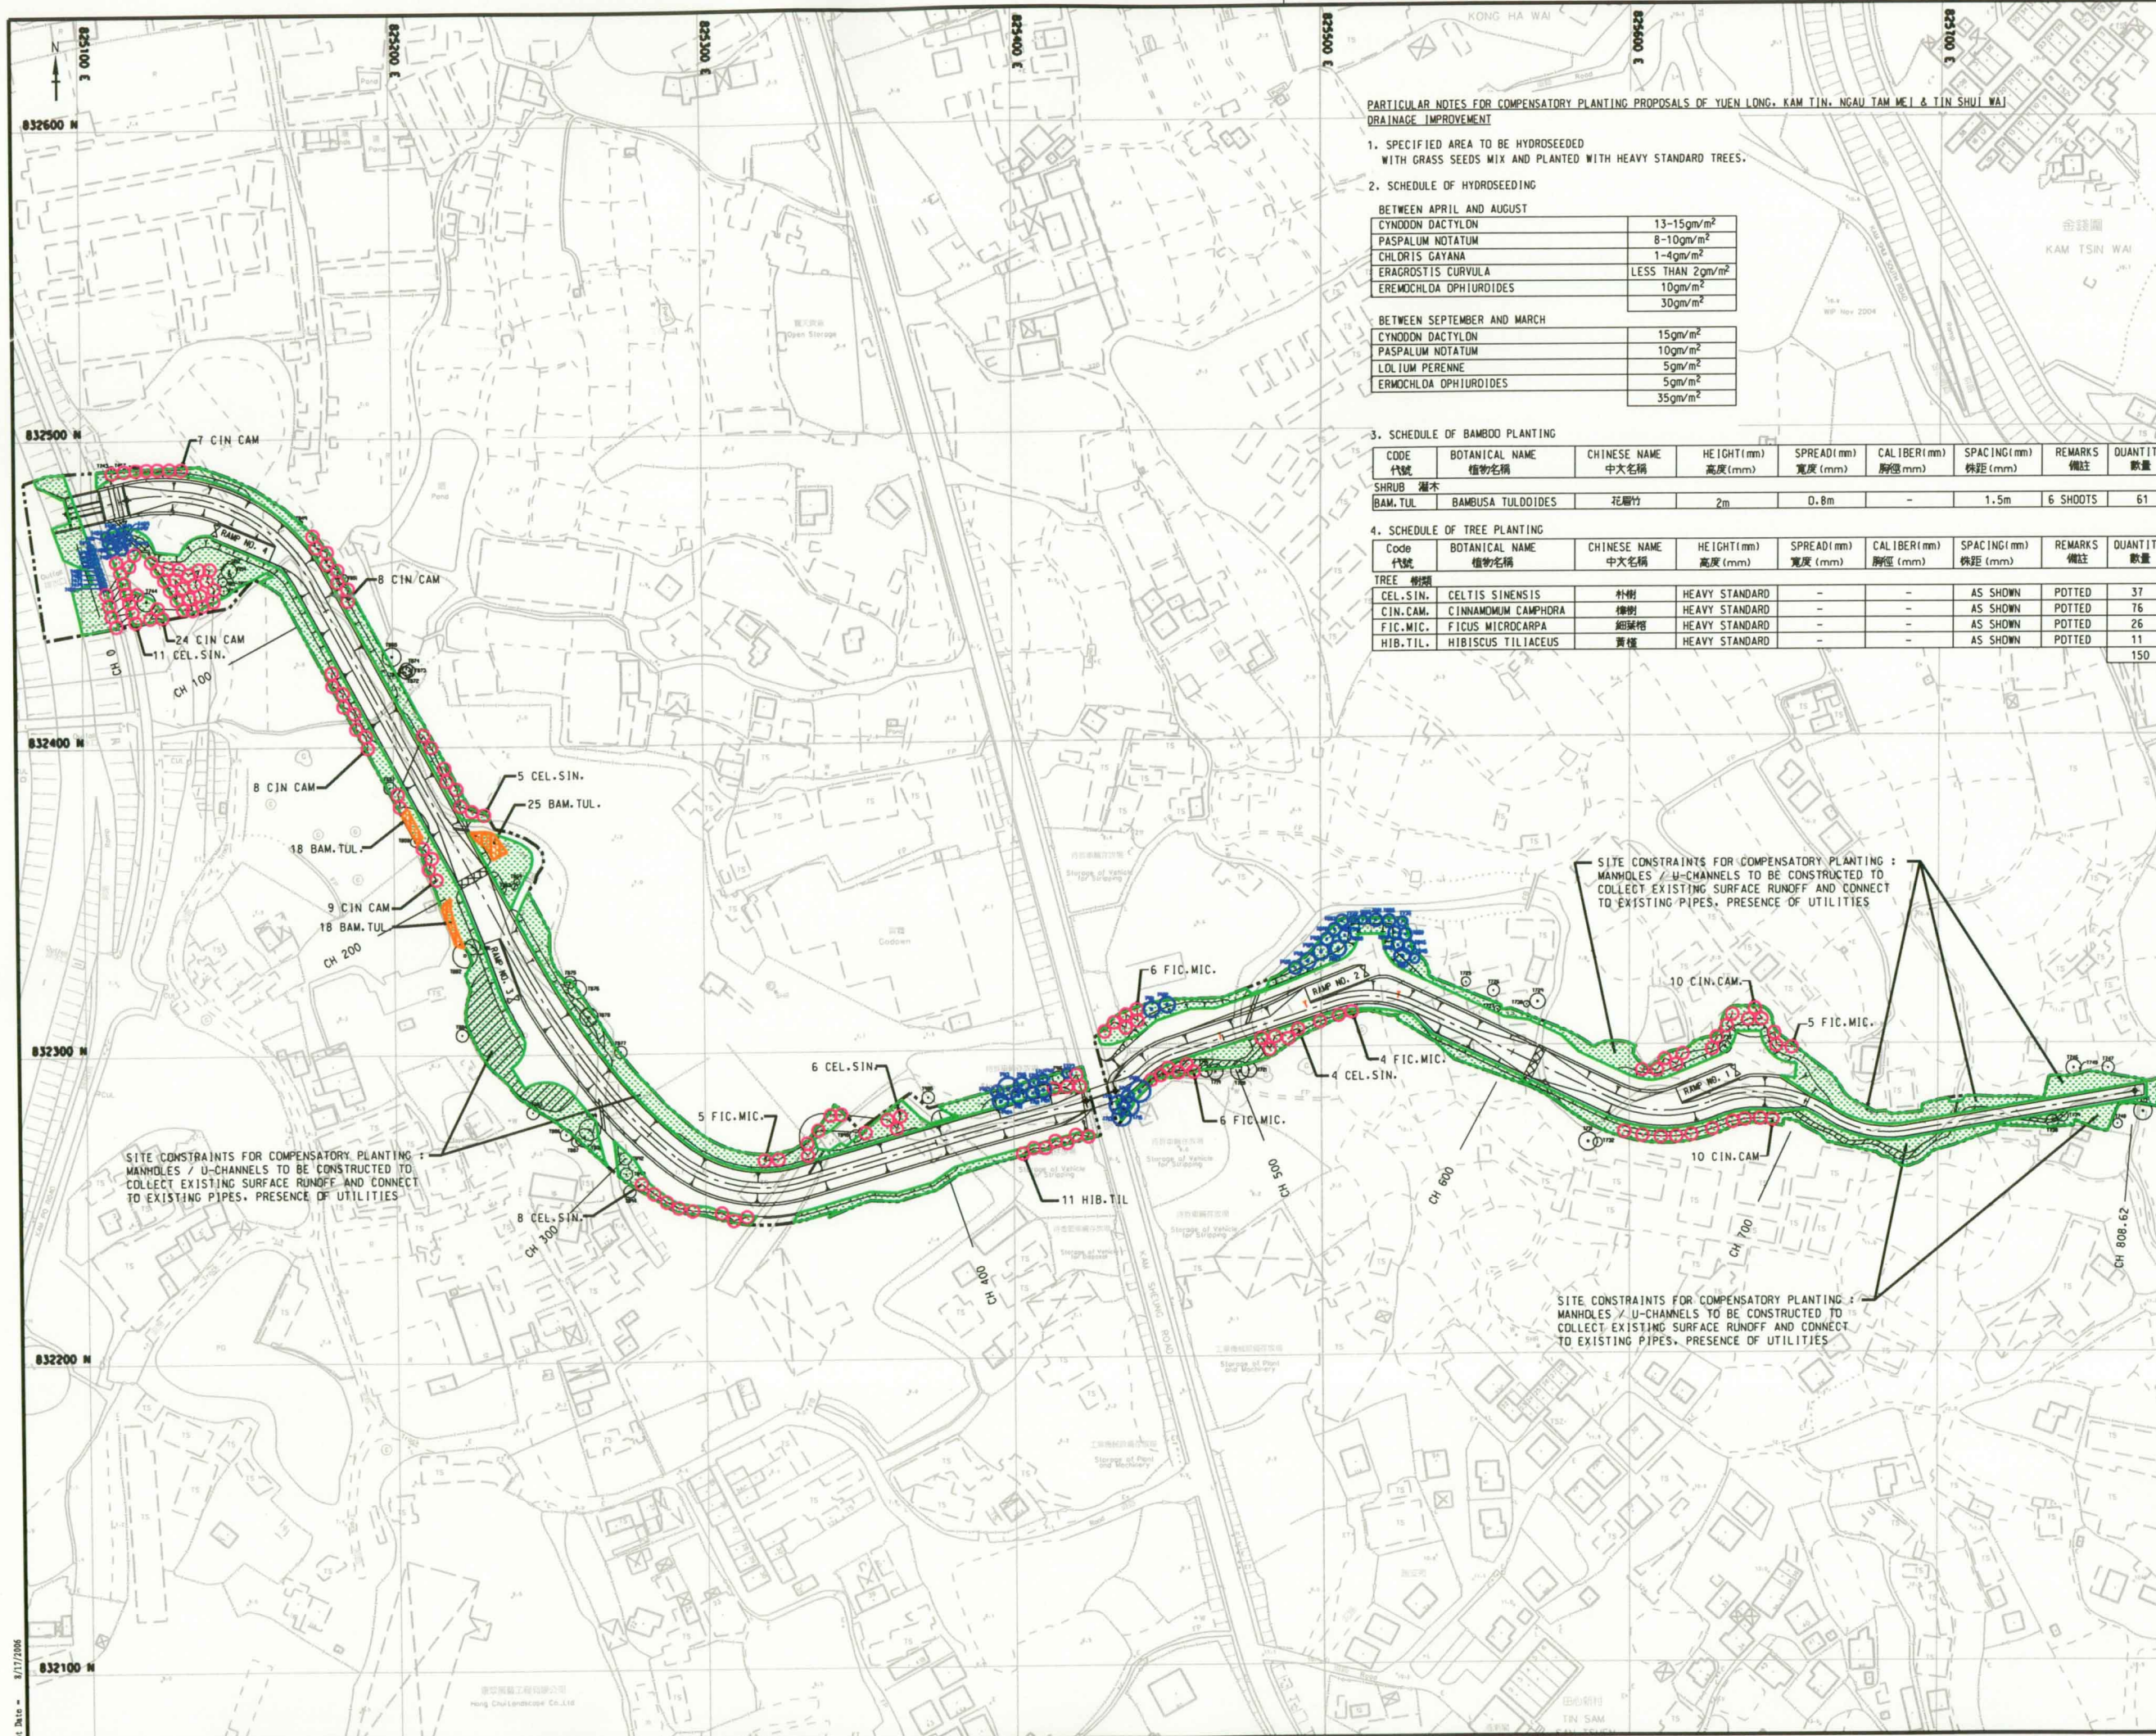

PARTICULAR NOTES FOR COMPENSATORY PLANTING PROPOSALS OF YUEN LONG, KAM TIN, NGAU TAM MEI & TIN SHUI WAI DRAINAGE IMPROVEMENT

- SPECIFIED AREA TO BE HYDROSEEDING WITH GRASS SEEDS MIX AND PLANTED WITH HEAVY STANDARD TREES.
- SCHEDULE OF HYDROSEEDING

BETWEEN APRIL AND AUGUST

CYNODON DACTYLON	13-15gm/m ²
PASPALUM NOTATUM	8-10gm/m ²
CHLORIS GAYANA	1-4gm/m ²
ERAGROSTIS CURVULA	LESS THAN 2gm/m ²
EREMOCHLOA OPHIURIDES	10gm/m ²
	30gm/m ²

BETWEEN SEPTEMBER AND MARCH

CYNODON DACTYLON	15gm/m ²
PASPALUM NOTATUM	10gm/m ²
LOLIUM PERENNE	5gm/m ²
EREMOCHLOA OPHIURIDES	5gm/m ²
	35gm/m ²

3. SCHEDULE OF BAMBOO PLANTING

CODE 代號	BOTANICAL NAME 植物名稱	CHINESE NAME 中文名稱	HEIGHT(mm) 高度(mm)	SPREAD(mm) 寬度(mm)	CALIBER(mm) 胸徑(mm)	SPACING(mm) 株距(mm)	REMARKS 備註	QUANTITY 數量
SHRUB 灌木								
BAM.TUL	BAMBUSA TULDOIDES	花欄竹	2m	0.8m	-	1.5m	6 SHOOTS	61

4. SCHEDULE OF TREE PLANTING

Code 代號	BOTANICAL NAME 植物名稱	CHINESE NAME 中文名稱	HEIGHT(mm) 高度(mm)	SPREAD(mm) 寬度(mm)	CALIBER(mm) 胸徑(mm)	SPACING(mm) 株距(mm)	REMARKS 備註	QUANTITY 數量
TREE 樹類								
CEL.SIN.	CELTIS SINENSIS	朴樹	HEAVY STANDARD	-	-	AS SHOWN	POTTED	37
CIN.CAM.	CINNAMOMUM CAMPHORA	樟樹	HEAVY STANDARD	-	-	AS SHOWN	POTTED	76
FIC.MIC.	FICUS MICROCARPA	細葉榕	HEAVY STANDARD	-	-	AS SHOWN	POTTED	26
HIB.TIL.	HIBISCUS TILIACEUS	黃槿	HEAVY STANDARD	-	-	AS SHOWN	POTTED	11
								150

Copyright by Black & Veatch Hong Kong Limited and Government of HKSAR

- NOTES :**
- GRID LINES ARE HONG KONG METRIC GRID 1980.
 - THE LOCATION OF THE TREES ARE INDICATIVE THE EXACT LOCATION SHALL BE DETERMINED ON SITE.
 - SUPPLY OF WATER TO ESTABLISH THE PLANTS SHALL BE PROVIDED BY THE CONTRACTOR AND ENTITLED AT THE EXPENSE OF THE CONTRACTOR.

- LEGEND :**
- PROPOSED LOCATION FOR TRANSPLANTED TREE
 - TREE PROPOSED TO BE RETAINED
 - PROPOSED HEAVY STANDARD TREE
 - WORKS BOUNDARY
 - HYDROSEEDING AREA
 - BAMBOO PLANTING AREA
 - AREA TO BE FILLED TO ADJACENT GROUND LEVEL

Revision	Date	Description	Initial
Designed	Checked	Drawn	Verified
Initial	SFL	KIL	HKF
Date	02/06	02/06	02/06

AGREEMENT NO. CE 67/98

Contract title
YUEN LONG, KAM TIN, NGAU TAM MEI AND TIN SHUI WAI DRAINAGE IMPROVEMENT, STAGE 1, PHASE 2B - KAM TIN

Drawing title
COMPENSATORY PLANTING PROPOSAL FOR PROPOSED CHANNEL -KT15

Drawing no. CP-15
Scale 1:2000 A3

香港特別行政區政府渠務署
THE GOVERNMENT OF THE HONG KONG
SPECIAL ADMINISTRATIVE REGION
DRAINAGE SERVICES DEPARTMENT

BLACK & VEATCH HONG KONG LIMITED
博威工程顧問有限公司