


- NOTE :
1. DIMENSIONS ARE IN MILLIMETRES.
 2. FOR DETAILS OF DRAINAGE SERVICES DEPARTMENT LOGO, SEE DRG. NO. DS 1057.
 3. ALL STEELWORK EXCEPT CORRUGATED STEEL SHEETING SHALL BE PAINTED WITH SYSTEM A STATED IN C.S. CLAUSE 18.62.
 4. CORRUGATED STEEL SHEETING SHALL HAVE SECTION MODULUS NOT LESS THAN 2000mm³/m. THE SHEETING SHALL BE TO BS3083 8/3 G350. THE SURFACE DENSITY SHALL BE LARGER THAN 10 kg/m².
 5. THE CONTRACTOR MAY SUBMIT PROPOSAL WITH DESIGN CALCULATION FOR ALTERNATIVE MATERIAL (OTHER THAN HARDWOOD) AND CONSTRUCTION DETAILS (INCLUDING FOUNDATION DETAILS) FOR THE SITE HOARDING WHICH MUST BE CAPABLE OF WITHSTANDING A WIND PRESSURE OF 1.2 kPa. ANY SUCH CONTRACTOR'S REQUESTED VARIATION, IF AGREED TO BY THE ENGINEER, SHALL BE VALUED IN ACCORDANCE WITH THE CONTRACT.
 6. COLOUR OF PAINTING AS BS 5252 : 1976.
 7. HEIGHT OF NOISE BARRIER SHALL BE 3m. HEIGHT OF SITE HOARDING SHALL BE 2.4m.
 8. NOISE BARRIER SHALL BE PROVIDED AT LOCATIONS AS SHOWN IN THE PROJECT PROFILE SUBMITTED UNDER THE ENVIRONMENTAL IMPACT ASSESSMENT ORDINANCE (APPLICATION NO. DIR-127/2005). SITE HOARDING SHALL BE PROVIDED FOR THE REMAINING LOCATIONS.

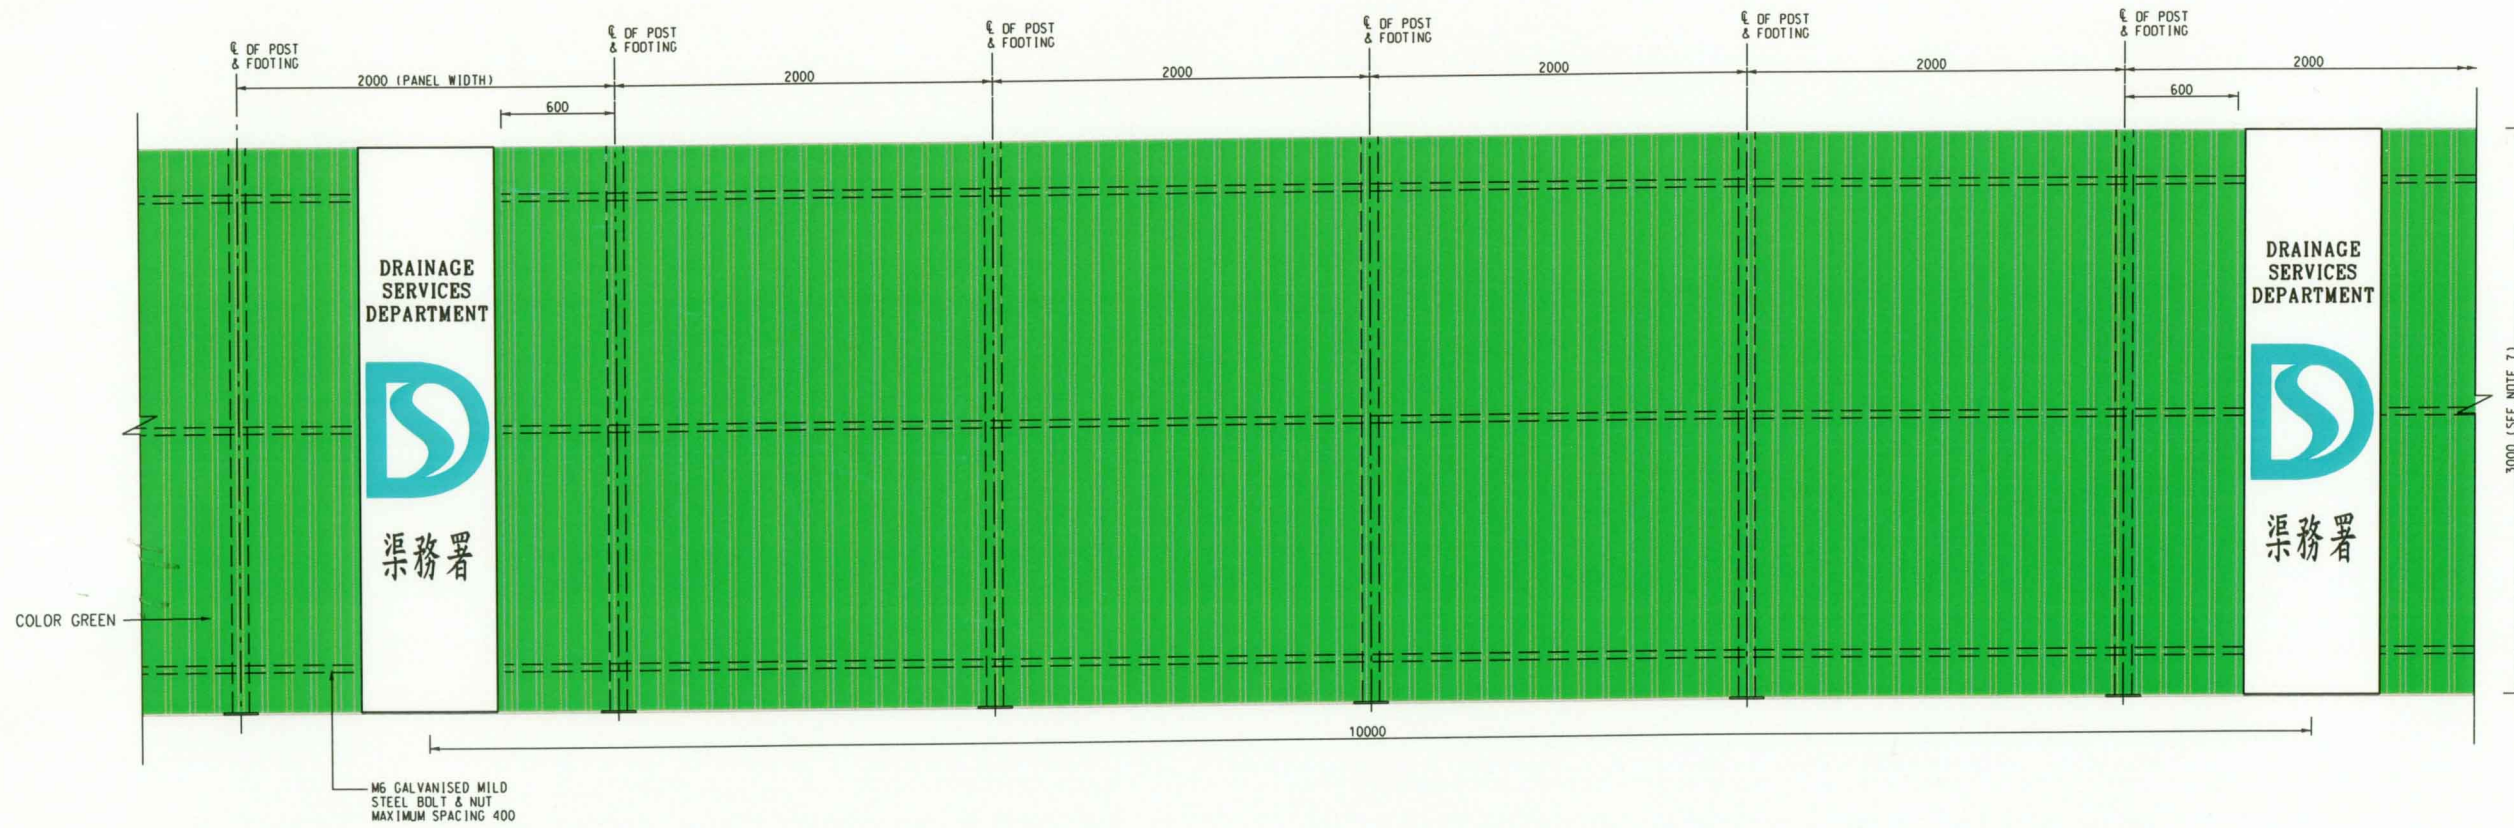

TYPICAL ELEVATION OF NOISE BARRIER / SITE HOARDING
SCALE 1 : 40 (A3)

Revision	Date	Description			Initial
		Designed	Checked	Drawn	
Initial	SFL	KIL	HKF	KIL	
Date	02/06	02/06	02/06	02/06	

Approved

AGREEMENT NO. CE 67/98

Contract title
YUEN LONG, KAM TIN,
NGAU TAM MEI AND TIN SHUI WAI
DRAINAGE IMPROVEMENT, STAGE 1,
PHASE 2B - KAM TIN

Drawing title
NOISE BARRIER /
SITE HOARDING

Drawing no. **FIGURE 1** Scale **AS SHOWN**

 香港特別行政區政府渠務署
THE GOVERNMENT OF THE
HONG KONG
SPECIAL ADMINISTRATIVE REGION
DRAINAGE SERVICES DEPARTMENT

 **BLACK & VEATCH HONG KONG LIMITED**
博威工程顧問有限公司