



ZONE	DEPTH WITH CONTAMINATED SOIL FOUND (m BELOW GROUND SURFACE)	CONTAMINANT IDENTIFIED	ESTIMATED EXTENT OF CONTAMINATION (m ²)	VOLUME (m ³)	PROPOSED REMEDIATION METHOD
R5	0-1.0m	LEAD	25	25	SOLIDIFICATION / STABILIZATION
R6	2.7-4.15m	LEAD	25	36.25	SOLIDIFICATION / STABILIZATION

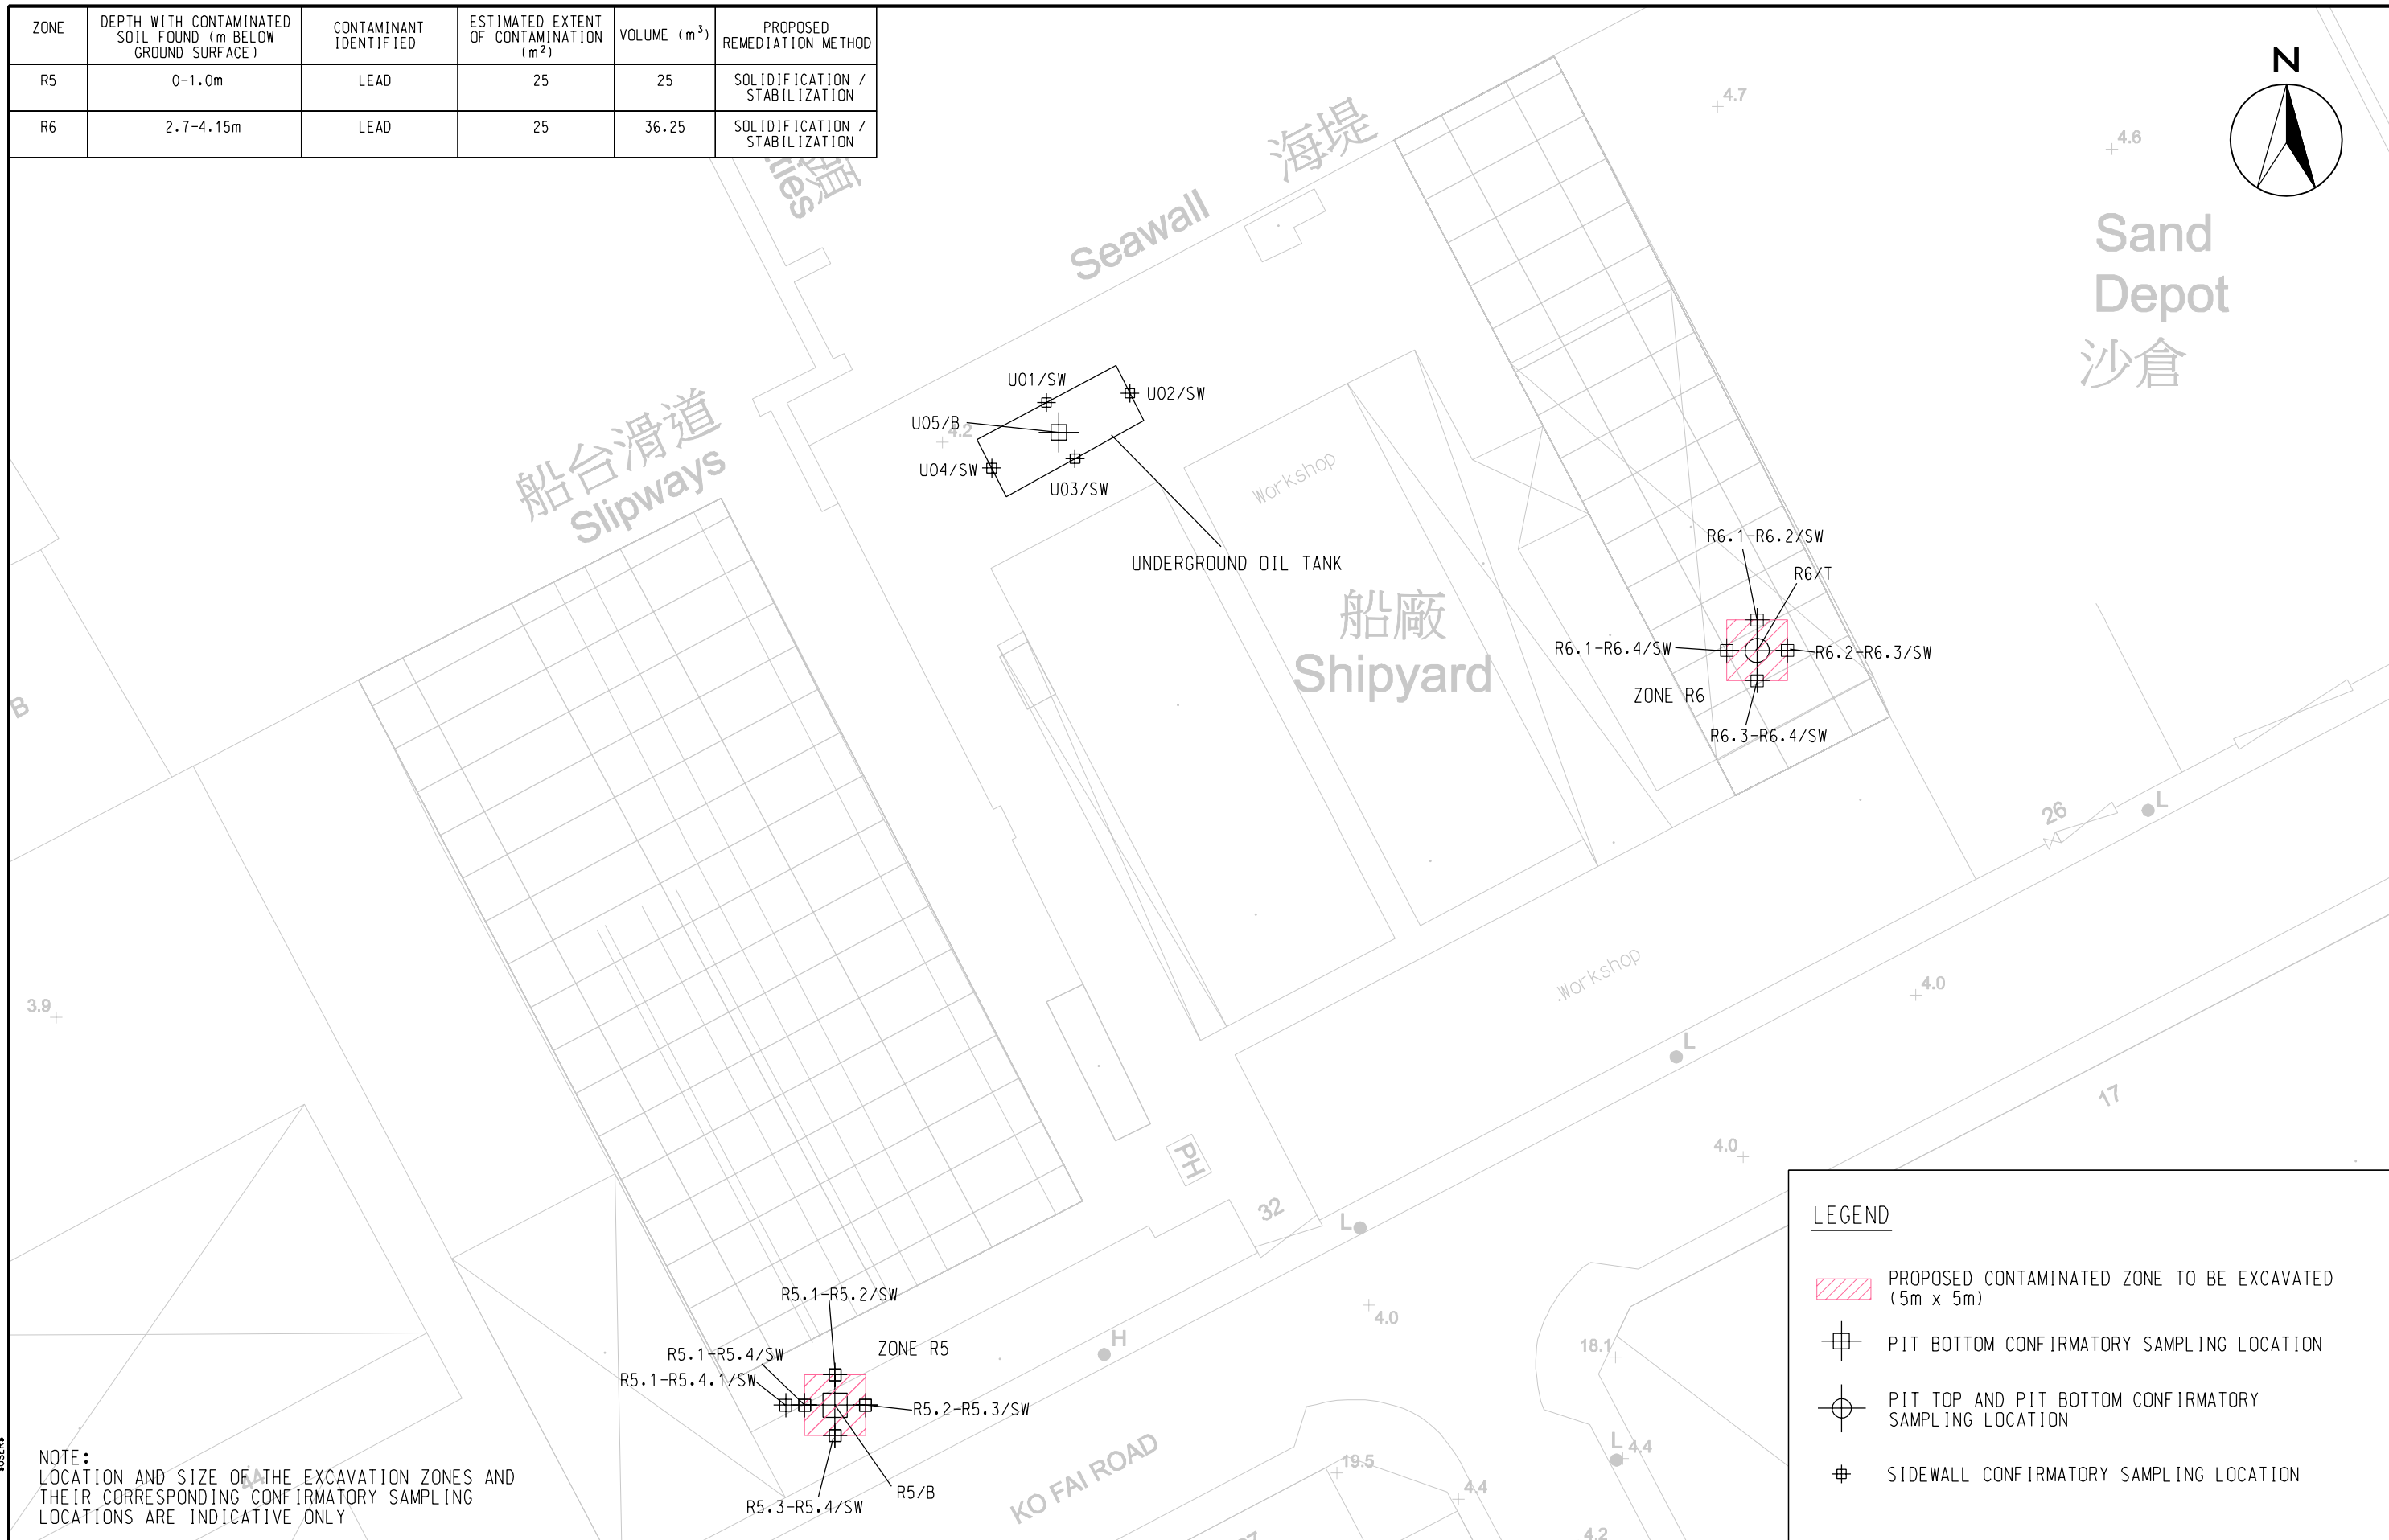

NOTE:
LOCATION AND SIZE OF THE EXCAVATION ZONES AND THEIR CORRESPONDING CONFIRMATORY SAMPLING LOCATIONS ARE INDICATIVE ONLY

LEGEND			
	PROPOSED CONTAMINATED ZONE TO BE EXCAVATED (5m x 5m)		PIT BOTTOM CONFIRMATORY SAMPLING LOCATION
	PIT TOP AND PIT BOTTOM CONFIRMATORY SAMPLING LOCATION		SIDEWALL CONFIRMATORY SAMPLING LOCATION

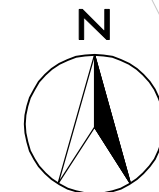

YAU TONG BAY REDEVELOPMENT
LAND DECONTAMINATION WORKS

LOCATION OF CONFIRMATORY SAMPLING (ZONES R5 & R6)

SCALE	A3 1 : 500	DATE	MAR 2014
CHECK	LLHY	DRAWN	KW
JOB No.	60048208	DRAWING No.	5
		REV	-