


ZONE	DEPTH WITH CONTAMINATED SOIL FOUND (m BELOW GROUND SURFACE)	CONTAMINANT IDENTIFIED	ESTIMATED EXTENT OF CONTAMINATION (m <sup>2</sup> )	VOLUME (m <sup>3</sup> )	PROPOSED REMEDIATION METHOD
R1	0-1.0m	BIS-(2-ETHYLHEXYL)-PHTHALATE	25	25	BIOPILING
R7	3.1-4.55m	LEAD	25	36.25	SOLIDIFICATION / STABILIZATION

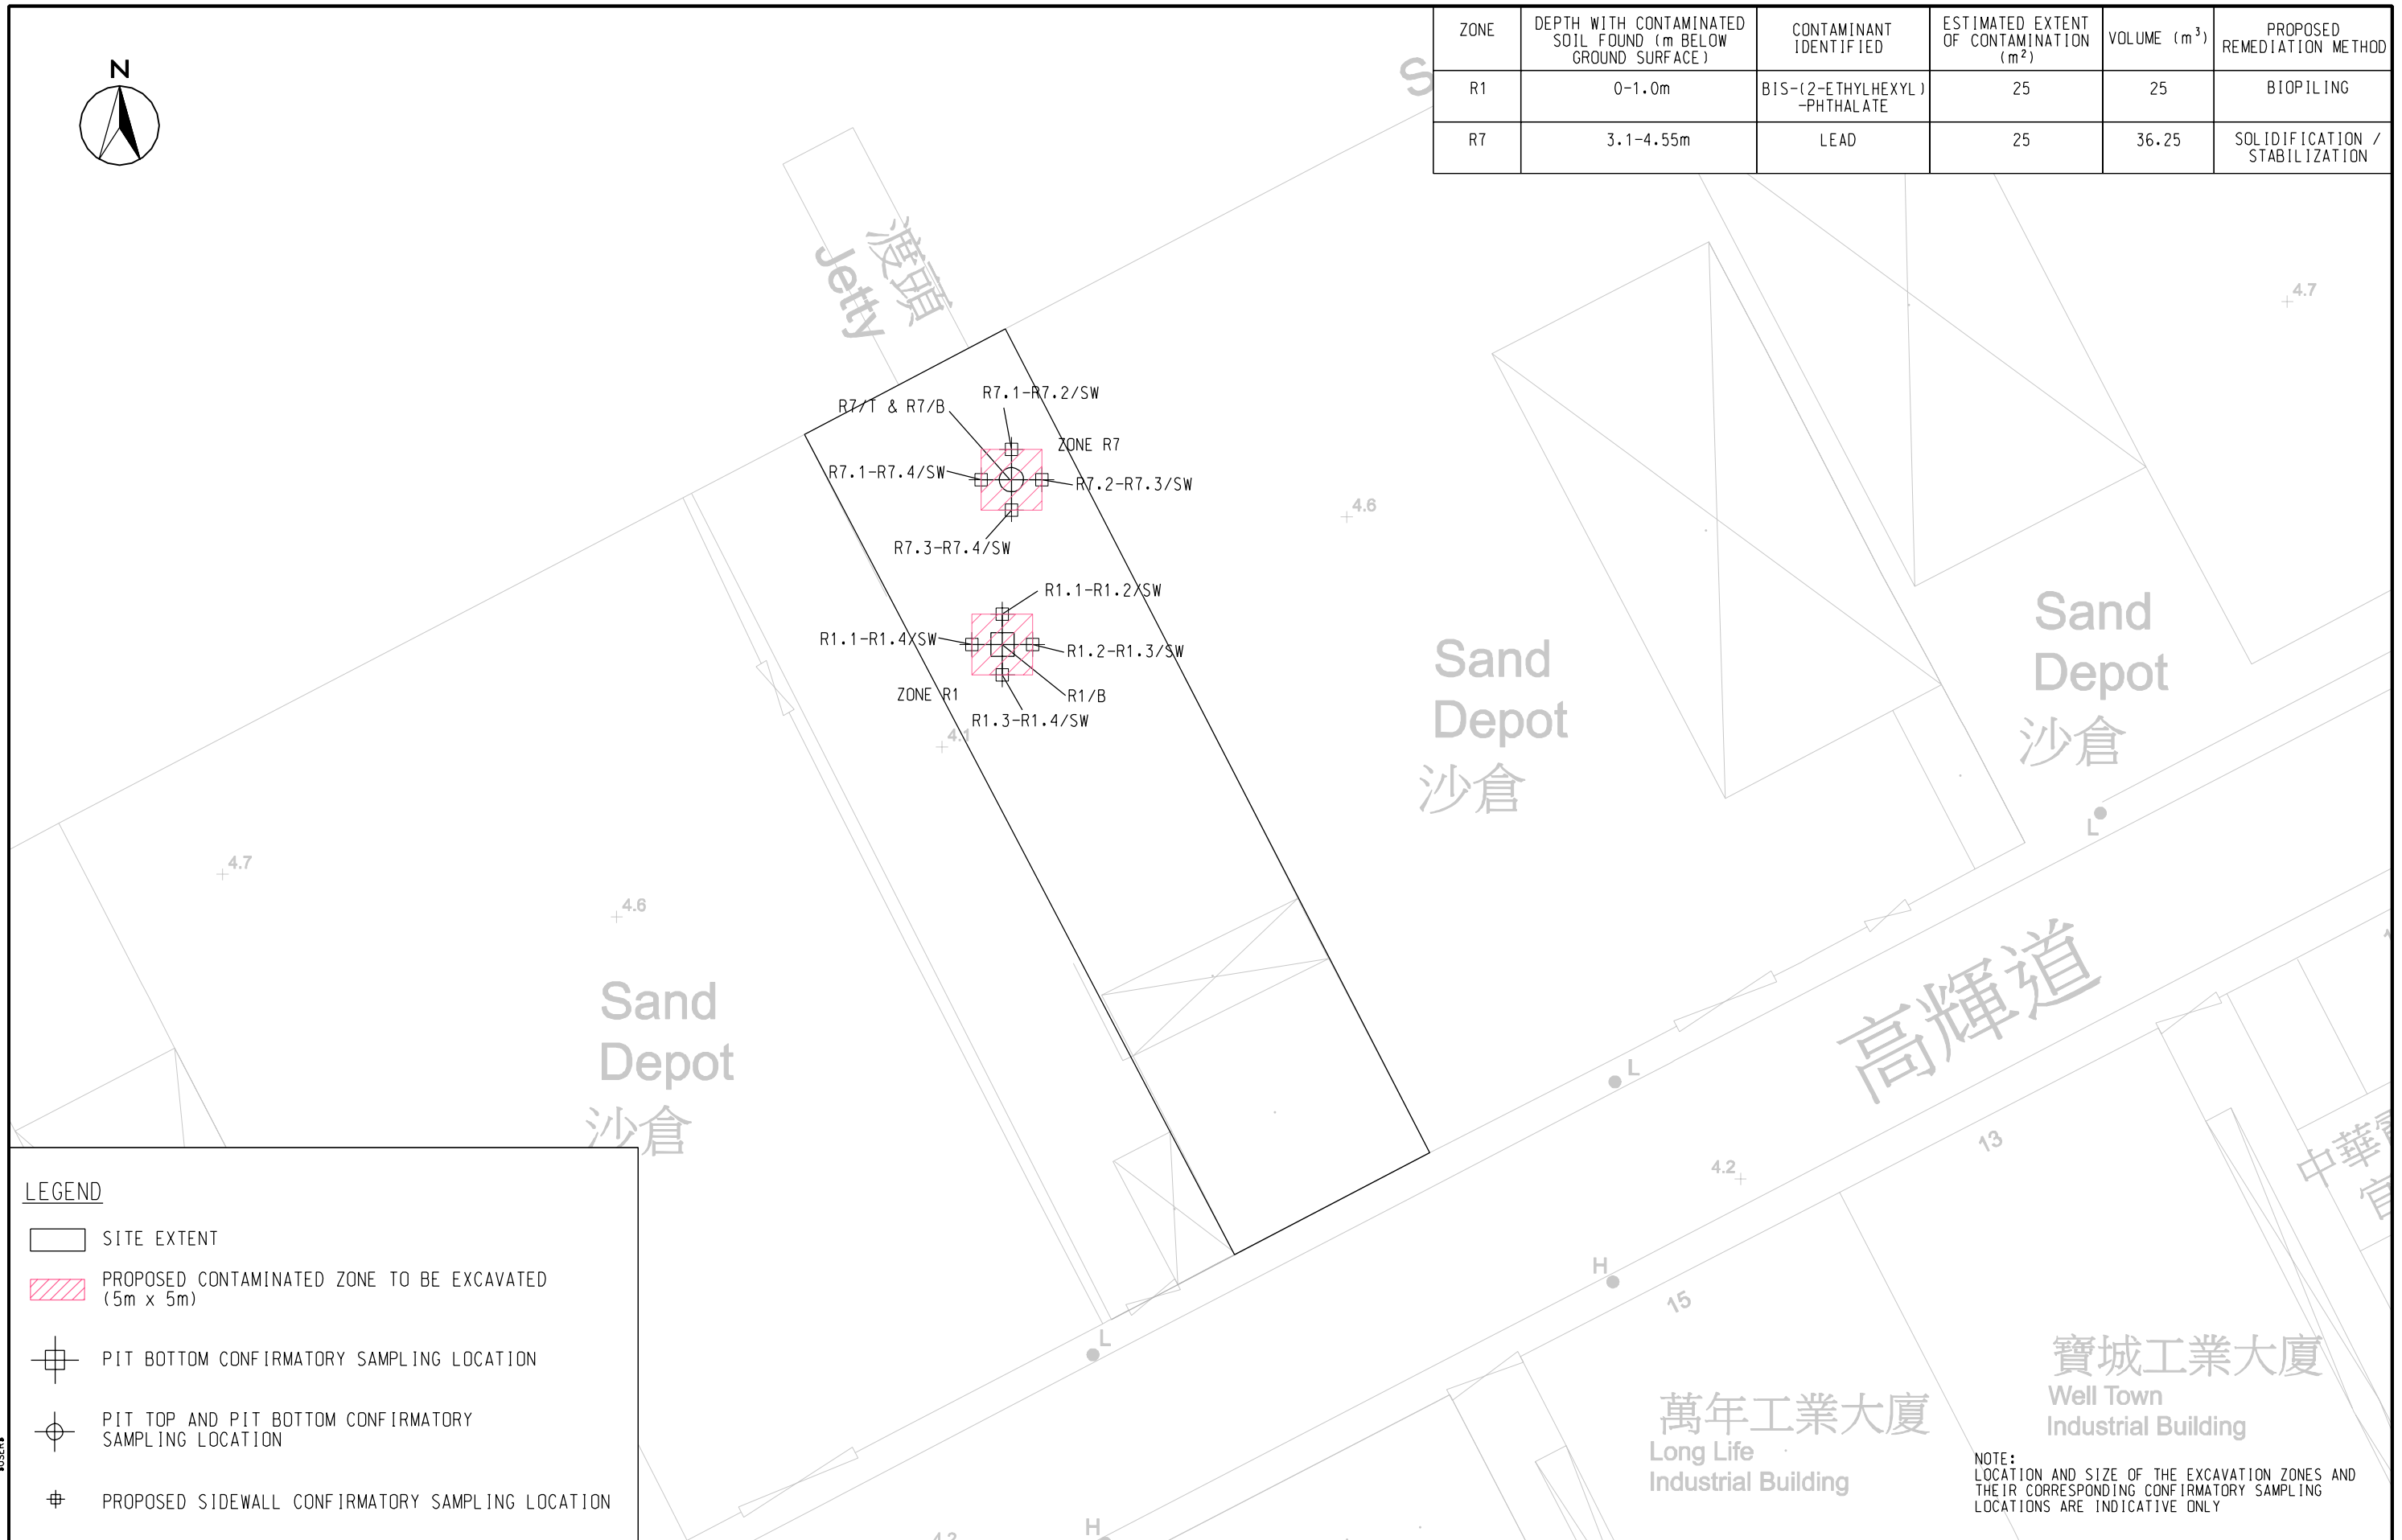

**LEGEND**

- SITE EXTENT
- PROPOSED CONTAMINATED ZONE TO BE EXCAVATED (5m x 5m)
- PIT BOTTOM CONFIRMATORY SAMPLING LOCATION
- PIT TOP AND PIT BOTTOM CONFIRMATORY SAMPLING LOCATION
- PROPOSED SIDEWALL CONFIRMATORY SAMPLING LOCATION

NOTE:  
LOCATION AND SIZE OF THE EXCAVATION ZONES AND THEIR CORRESPONDING CONFIRMATORY SAMPLING LOCATIONS ARE INDICATIVE ONLY

	YAU TONG BAY REDEVELOPMENT LAND DECONTAMINATION WORKS			
	LOCATION OF CONFIRMATORY SAMPLING (ZONES R1 & R7)			
	SCALE	A3 1 : 500	DATE	JAN 2014
CHECK	LLHY	DRAWN	KW	
JOB No.	60048208	DRAWING No.	6	
		REV	-	