
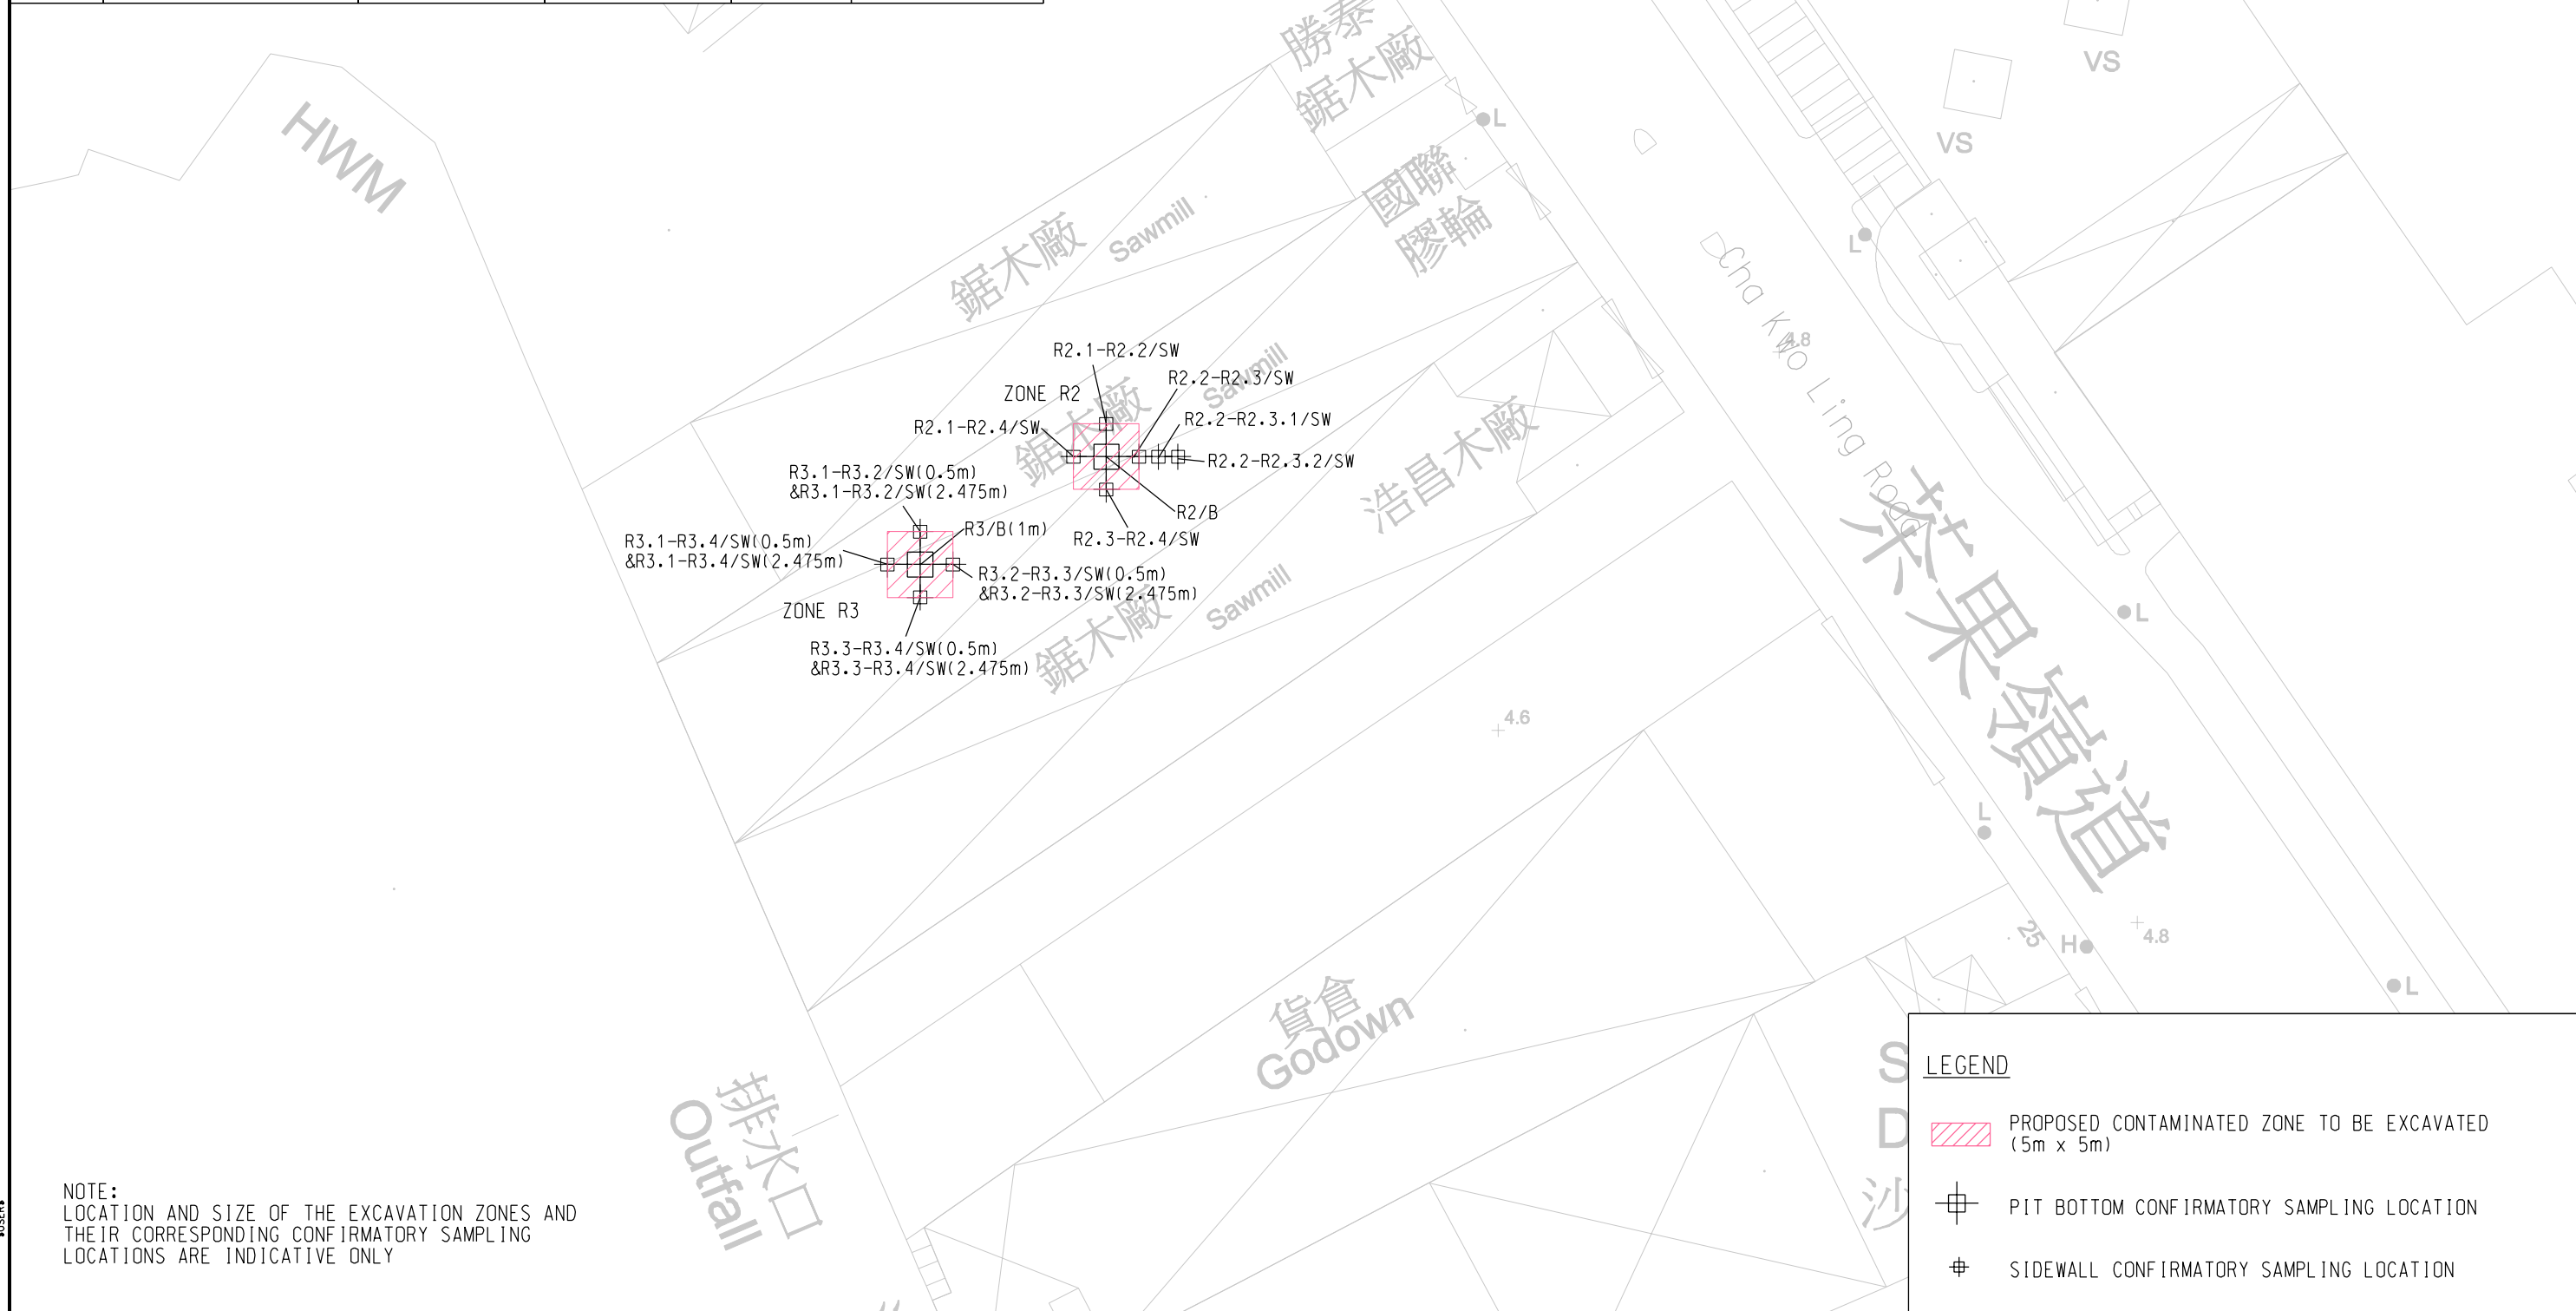


ZONE	DEPTH WITH CONTAMINATED SOIL FOUND (m BELOW GROUND SURFACE)	CONTAMINANT IDENTIFIED	ESTIMATED EXTENT OF CONTAMINATION (m ²)	VOLUME (m ³)	PROPOSED REMEDIATION METHOD
R2	0-1.0m	BIS-(2-ETHYLHEXYL)-PHTHALATE	25	25	BIOPILING
R3	0-1.0m	BIS-(2-ETHYLHEXYL)-PHTHALATE	25	25	BIOPILING
	1.0-3.95m	PCR (C17 - C35)	25	73.75	BIOPILING
	2.5-3.95m	PCR (C9 - C16)	25	36.25	BIOPILING
	2.5-3.95M	BENZENE	25	36.25	BIOPILING

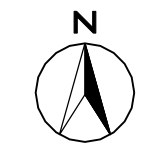

NOTE:
LOCATION AND SIZE OF THE EXCAVATION ZONES AND THEIR CORRESPONDING CONFIRMATORY SAMPLING LOCATIONS ARE INDICATIVE ONLY

LEGEND

- PROPOSED CONTAMINATED ZONE TO BE EXCAVATED (5m x 5m)
- PIT BOTTOM CONFIRMATORY SAMPLING LOCATION
- SIDEWALL CONFIRMATORY SAMPLING LOCATION



YAU TONG BAY REDEVELOPMENT
LAND DECONTAMINATION WORKS

LOCATION OF CONFIRMATORY SAMPLING (ZONES R2 & R3)

SCALE	A3 1 : 500	DATE	MAR 2014
CHECK	LLHY	DRAWN	KW
JOB No.	60048208	DRAWING No.	7
		REV	-