


ZONE	DEPTH WITH CONTAMINATED SOIL FOUND (m BELOW GROUND SURFACE)	CONTAMINANT IDENTIFIED	ESTIMATED EXTENT OF CONTAMINATION (m <sup>2</sup> )	VOLUME (m <sup>3</sup> )	PROPOSED REMEDIATION METHOD
R4	0-1.0m	BIS-(2-ETHYLHEXYL)-PHTHALATE, LEAD	25	25	BIOPILING
R8	3.0-4.45m	LEAD	25	36.25	SOLIDIFICATION / STABILIZATION

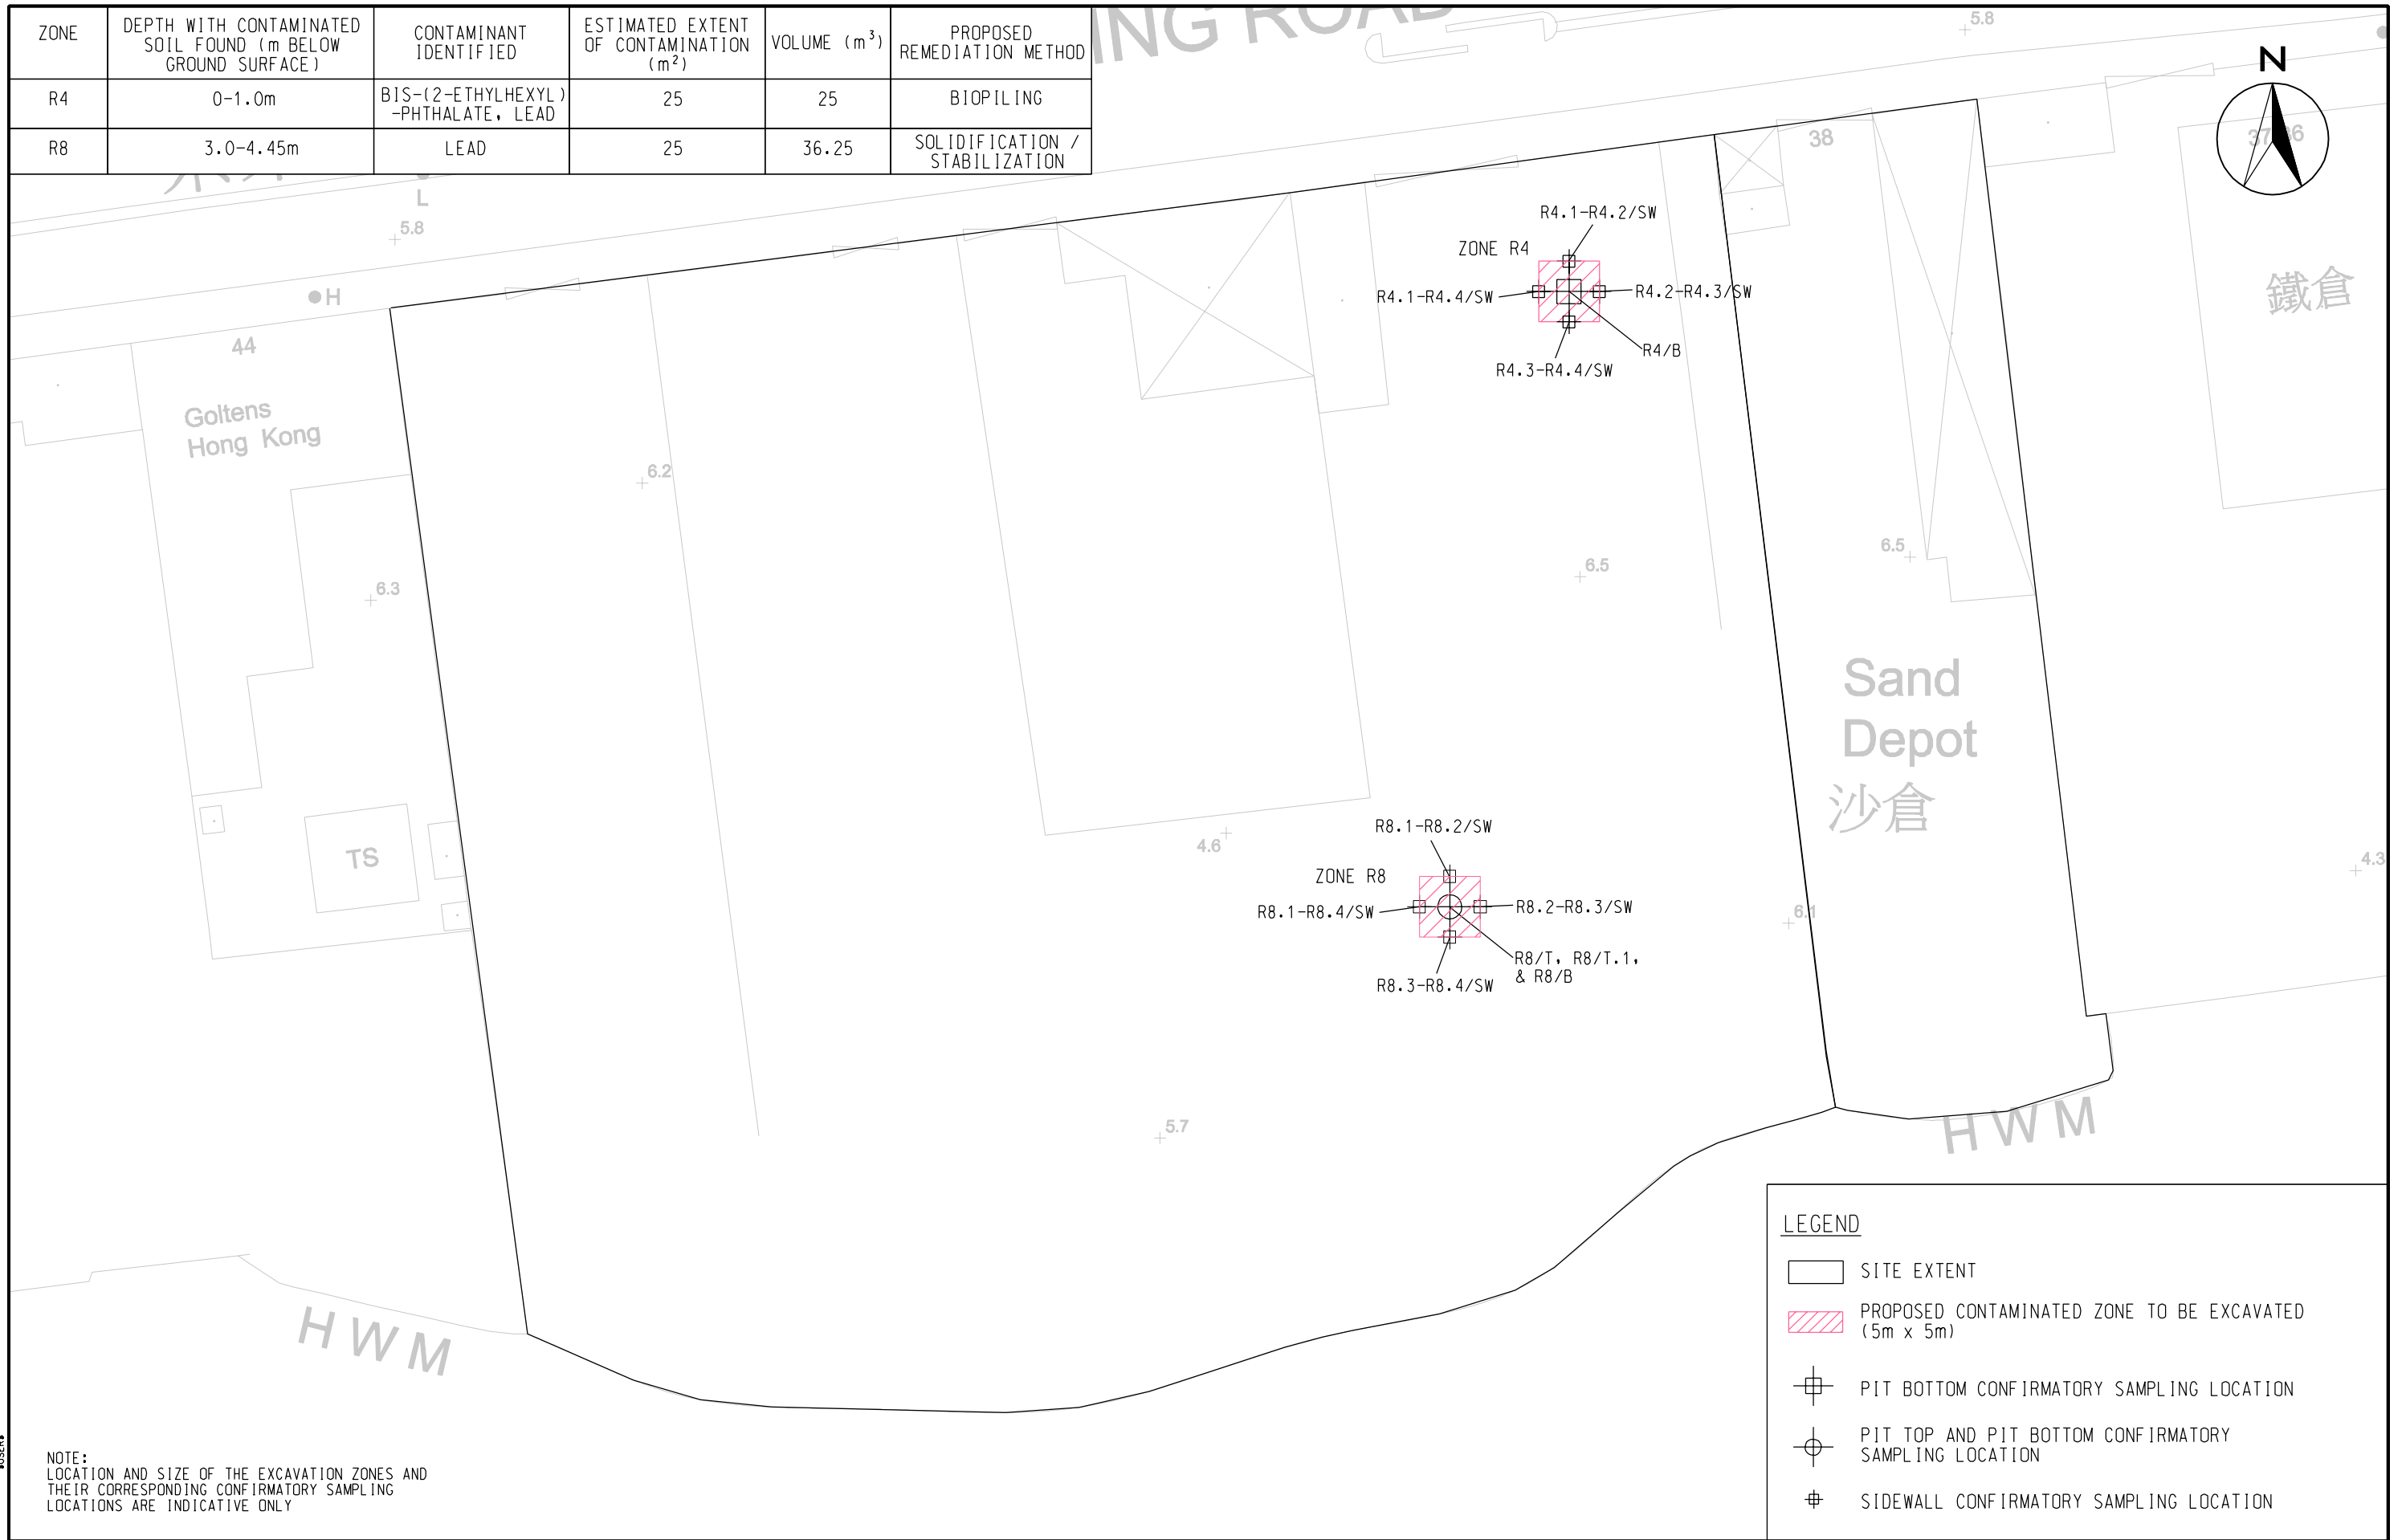

NOTE:  
LOCATION AND SIZE OF THE EXCAVATION ZONES AND THEIR CORRESPONDING CONFIRMATORY SAMPLING LOCATIONS ARE INDICATIVE ONLY

LEGEND			
[Outline]	SITE EXTENT	[Red Hatched Box]	PROPOSED CONTAMINATED ZONE TO BE EXCAVATED (5m x 5m)
[Cross-in-Square]	PIT BOTTOM CONFIRMATORY SAMPLING LOCATION	[Cross-in-Circle]	PIT TOP AND PIT BOTTOM CONFIRMATORY SAMPLING LOCATION
[Cross-in-Square with Dot]	SIDEWALL CONFIRMATORY SAMPLING LOCATION		



YAU TONG BAY REDEVELOPMENT  
LAND DECONTAMINATION WORKS

LOCATION OF CONFIRMATORY SAMPLING (ZONES R4 & R8)

SCALE	A3 1 : 500	DATE	MAR 2014
CHECK	LLHY	DRAWN	KW
JOB No.	60048208	DRAWING No.	8
		REV	-

Plotting By: DATES