


ZONE	DEPTH WITH CONTAMINATED SOIL FOUND (m BELOW GROUND SURFACE)	CONTAMINANT IDENTIFIED	ESTIMATED EXTENT OF CONTAMINATION (m ²)	VOLUME (m ³)	PROPOSED REMEDIATION METHOD
A1	0.0-1.0m	LEAD	25	25	SOLIDIFICATION / STABILIZATION

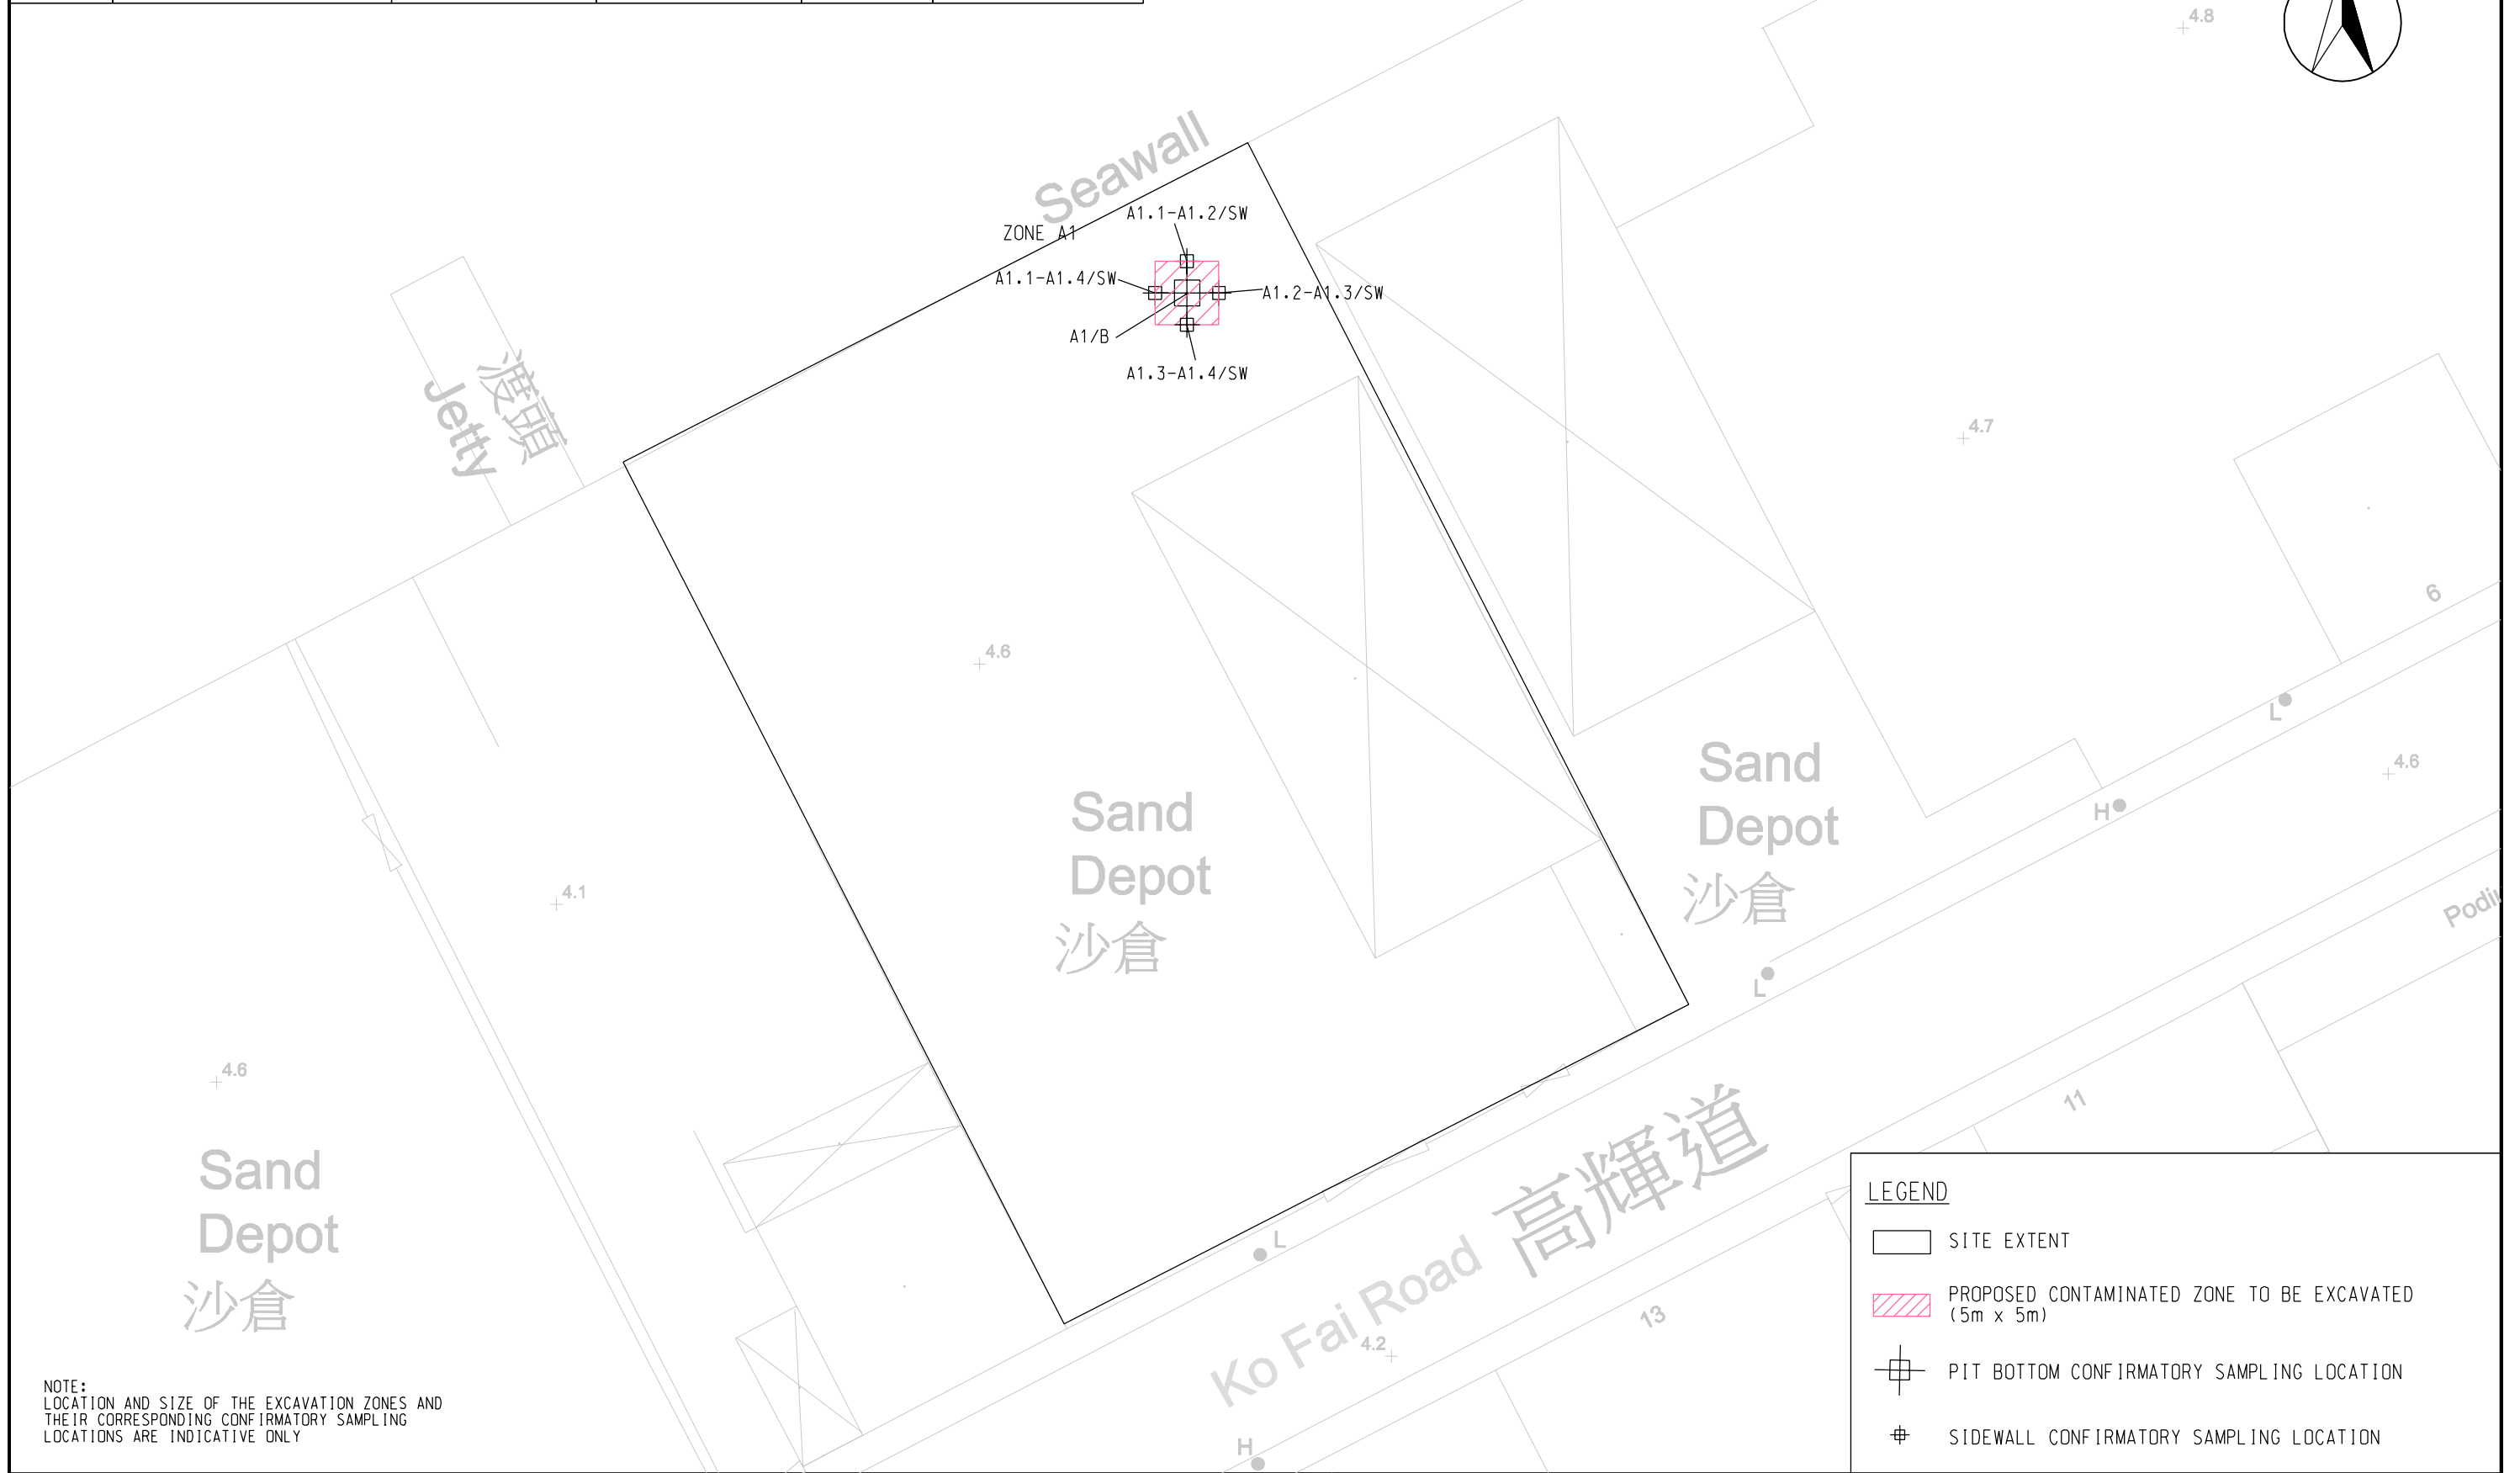

NOTE:
LOCATION AND SIZE OF THE EXCAVATION ZONES AND
THEIR CORRESPONDING CONFIRMATORY SAMPLING
LOCATIONS ARE INDICATIVE ONLY

LEGEND

- SITE EXTENT
- PROPOSED CONTAMINATED ZONE TO BE EXCAVATED (5m x 5m)
- + PIT BOTTOM CONFIRMATORY SAMPLING LOCATION
- ⊕ SIDEWALL CONFIRMATORY SAMPLING LOCATION



YAU TONG BAY REDEVELOPMENT
LAND DECONTAMINATION WORKS

LOCATION OF CONFIRMATORY SAMPLING (ZONE A1)

SCALE	A3 1 : 500	DATE	MAR 2014
CHECK	LLHY	DRAWN	KW
JOB No.	60048208	DRAWING No.	9
		REV	-