

**Proposal for Termination of Construction Phase  
Environmental Monitoring & Audit Programme for  
Remaining Works of Contract 6 (entire Project)**

**(Revision 2)**

<b>Version</b>	<b>Date</b>	<b>Remarks</b>	<b>Prepare by</b>
1	16 May 2023	First Submission	Nicola Hon
2	2 August 2023	Amended according to EPD's comment	Nicola Hon

Our Ref: TCS00694/13/300/L2842

**SMEC Asia Limited**  
27/F Ford Glory Plaza,  
37-39 Wing Hong Street,  
Cheung Sha Wan,  
Kowloon, Hong Kong

**Attn: Mr. Alex GBAGUIDI**

**3 August 2023**

By e-mail

Dear Sir,

**Re: Agreement No. CE 45/2008 (CE)**  
**Liantang/ Heung Yuen Wai Boundary Control Point and Associated Works**  
**Proposal for Termination of Construction Phase Environmental Monitoring & Audit**  
**Programme for Remaining Works of Contract 6 (Entire Project) (Revision 2)**

---

According to the comments provided the EPD via email on 28 July 2023, the Proposal for Termination of Construction Phase Environmental Monitoring & Audit Programme for Remaining Works of Contract 6 (Entire Project) proposal has been revised.

Enclosed please find the ETL's certified Proposal for Termination of Construction Phase EM&A Programme for Remaining Works of Contract 6 (Entire Project) (Revision 2) and our "Response to Comments" for your verification.

Should you have any queries, please feel free to contact the undersigned at Tel: 2959-6059 or Fax: 2959-6079 or e-mail: [twtam@fordbusiness.com](mailto:twtam@fordbusiness.com).

Yours sincerely,  
For and on Behalf of  
**Action-United Environmental Services & Consulting**



T.W. Tam  
Environmental Team Leader

Encl.

CEDD	Mr. Joe Yip / Mr. Lu Pei Yi	Fax: 3547 1659	w/o encl.
AECOM	Mr. Francis Leong	Fax: 3922 9797	w/o encl.
AECOM (SRE)	Mr. Anthony Wong	Fax: 2551 0698	w/o encl.
CCKJV Contractor)	(C6 Mr. Vincent Chan	Fax: 2108 9595	w/o encl.



Member of the Surbana Jurong Group

local people  
global experience

Our ref: 7076192/L30024/JY/AG/CL/TK/rw

8 August 2023

AECOM  
12/F, Grand Central Plaza, Tower 2  
138 Shatin Rural Committee Road  
Shatin, N.T.

**By Email & Post**

Attention: Mr Eddie LUK

Dear Sir

**Agreement No. CE 45/2008 (CE)  
Liantang/Heung Yuen Wai Boundary Control Point and Associated Works  
Independent Environmental Checker – Investigation  
Proposal for Termination of Construction Phase Environmental Monitoring and  
Audit (EM&A) Programme for Remaining Works of Contract 6 and Entire Project**

With reference to the ET Leader's captioned proposal for terminating the Construction Phase EM&A Programme for the remaining works of Contract 6 and the entire Project (ET's ref.: TCS00694/13/300/L2842) received on 4 August 2023, please note that we have no adverse comment on the captioned submission. We herewith verify the ET Leader's proposal in accordance with Condition 5.1 of the Environmental Permit No. EP-404/2011/D.

Thank you for your attention. Should there be any queries, please do not hesitate to contact the undersigned on tel. 3995-8120 or by email to Alex.Gbaguidi@smec.com.

Yours faithfully

**Alex GBAGUIDI**  
Independent Environmental Checker

cc	CEDD/BCP	-	Mr LU Pei Yu / Mr YW LAM	by fax: 3547 1659
	AECOM	-	Mr Anthony WONG	by email
	CCKJV	-	Mr Vincent CHAN	by email
	AUES	-	Mr TW TAM	by email

SMEC ASIA LIMITED  
27/F Ford Glory Plaza, 37-39 Wing Hong Street  
Cheung Sha Wan, Kowloon, Hong Kong  
T +852 3995 8100  
F +852 3995 8101  
E hongkong@smec.com  
W www.smec.com



## 1. Background

1.1 Civil Engineering and Development Department (CEDD) is the Project Proponent and the Permit Holder of Agreement No. CE 45/2008 (CE) Liantang / Heung Yuen Wai Boundary Control Point and Associated Works (hereinafter referred as “the Project”), which is a Designated Project to be implemented under the latest version of Environmental Permit number EP-404/2011/D which was granted on 20 January 2017.

1.2 To facilitate the project management and implementation, the Project was divided by six CEDD work contracts and an Architectural Services Department (ArchSD) Contract as follows:

- CEDD contract no. CV/2012/08 (Contract 2)
- CEDD contract no. CV/2012/09 (Contract 3)
- CEDD contract no. NE/2014/02 (Contract 4)
- CEDD contract no. CV/2013/08 (Contract 6)
- CEDD contract no. NE/2014/03 (Contract 7)
- CEDD contract no. CV/2013/03 (Contract 5) (The construction works of Contract 5 was substantially completed on 31 August 2016 and the relevant duties under EM&A were handover to Contract 6)
- ArchSD contract no. SS C505 (this Contract is managed by ArchSD and the Architect)

1.3 The Heung Yuen Wai Highway and connecting roads under the Project was opened on 26 May 2019. Following the partial commencement of the Project, the major construction works for Contract 2, Contract 3, Contract 4, Contract 6, Contract 7 and Contract SS C505 have been substantially completed and majority of works areas have handed over to relevant responsible parties / Departments for operation.

## 2. Substantial Completion of Construction Works of CEDD’s Contracts

2.1 The construction activities under Contract 5 have been completed in September 2016 and area under Contract 5 were handover to SS C505 and Contract 6 after completion. Subsequently, substantial completion for the Works for Contracts 2, 3, 4, 6, 7 and SS C505 has been achieved in 2019. Apart from Contract 6, construction phase Environmental Monitoring and Audit (EM&A) in relation to Contract 2, Contract 3, Contract 4, Contract 7 and Contract SS C505 were terminated after approval by Environmental Protection Department (EPD). The termination status is summarized in below table.

Termination proposal	EPD's letter reference	Suspended monitoring stations & site inspection
Proposal for partial termination of the construction phase EM&A programme for Contracts 2, 4, 7 and SS C505	Approved by EPD via EPD's ref.: ( ) in Ax (3) to EP 2/N7/A/52 Pt.17 dated 9 July 2020	Air quality monitoring stations AM1c & AM8; noise monitoring stations NM1, NM7 and ET's site inspection
Proposal for partial termination of the construction phase EM&A programme for Contract 3	Approved by EPD via EPD's ref.: () in Ax (3) to EP 2/N7/A52 Pt.18 on 4 May 2021	Air quality monitoring stations AM9b; noise monitoring stations NM8, NM9 & NM10; water quality monitoring stations WM4, WM4-CA & WM4-CB and ET's site inspection

### 3. Substantial completion for the Remaining Works of Contract 6

3.1 Contract 6 is the last remaining section of works under LT/HYW BCP Project that the Construction Phase EM&A Programme still prevails. Substantial completion for remaining works of Contract 6 has been achieved and the certification of completion of the Work, which cover the whole project including Section VIIA, Section IXA, Section III, Section II, Section IE, Section IV, Section V, Section XI, Section IC, Section IA, Section IB, Section ID, Section VI were shown in *Annex A1* and the associated Section of Works is shown in *Annex A2*. The Proposal for Termination of Construction Phase EM&A Programme for Remaining Contract 6 was submitted by AECOM on 15 July 2021 (AECOM's ref.: (CV/2013/08)/M45/200/(H12466)).

#### Site inspection with EPD on 12 August 2021

3.2 Following the termination proposal of Contract 6 in 2021, joint site inspection with the representative of EPD, the Independent Environmental Checker (IEC), the Environmental Team (ET), CEDD, Engineer's Representative (ER) – AECOM and Contractor of C6 (CCKJV) was conducted on 12 August 2021. After the site inspection, EPD provided comments on their concerns about the potential environmental impact due to the remaining works near the site office of Contract 6, Sha Tau Kok Interchange and near Ping Yeung Interchange, in particular the potential water quality impact (i.e. site run-off) to the nearby streams in the forthcoming wet seasons.

#### Additional work under Contract 6

3.3 In December 2021, there was additional work instructed to Contract 6 and the works involved construction of flood wall and maintenance ramp for Kong Yiu Channel. An Environmental Review Report (ERR) to assess the environmental impacts associated with the additional work was conducted by AECOM and the ERR was agreed by EPD via email in late December 2021. The ERR concluded that no environmental impacts are anticipated with the implementation of good site

practices and mitigation measures. Existing environmental monitoring for water quality (WM1-C and WM-1) and weekly site audit are recommended to be continued to cover the construction phase of the proposed Project work. Location of additional works was illustrated in *Annex A3*.

3.4 In view of the additional work and consideration potential environmental impact for the remaining works, the Proposal for Termination of Construction Phase EM&A Programme for Remaining Contract 6 was withdrawn by AECOM on 25 October 2021.

#### Completion of remaining works and additional work of Contract 6

3.5 Following the EPD's comments on the 12 August 2021, as clarified by CCKJV and confirmed by AECOM, the site office of Contract 6 near Wo Keng Shan was dismantled in early November 2022 and the works at near original site office of Contract 6 and Sha Tau Kok Interchange were completed. The bare slopes / banks near original site office of Contract 6 and Ping Yeung Interchange have been impacted and hydroseeded, and potential water quality impact (i.e. site run-off) to the nearby streams in the wet seasons as concerned by EPD have been minimized. Recent photos taken in April 2023 are shown in *Annex A4*.

3.6 Moreover, the major construction activities for the additional works including construction of flood wall and maintenance ramp for Kong Yiu Channel was completed in February 2023. Recent photos taken in April 2023 are shown in *Annex A4*.

3.7 As advised by CCKJV and confirmed by AECOM, the remaining works for Contract 6 include the of flood panels by hand tools in Wetland were completed in late May 2023. Other miscellaneous remaining works under Contract 6 will include railing installation work and concrete walkway repair work were completed in late May 2023 as well.

#### **4. Remaining work under the Project**

4.1 As advised by AECOM, the original Contract 6's site office areas near Wo Keng Shan have been handover to CEDD's Landscape Term Contractor (appointed under Contract No. CV/2020/05) for remaining planting works and establishment works. The Landscape Term Contractor under Contract CV/2020/05 was reminded to follow the environmental requirements including the Environmental Permit, EM&A Manual, EM&A Programme and Implementation Schedule for the environmental mitigation measures, etc. for the Project.

4.2 The planting works at Wo Keng Shan Road were conducted from 19<sup>th</sup> December 2022 to 13<sup>th</sup> March 2023 and have been completed by the CEDD's Landscape Term Contractor, who was appointed under Contract No. CV/2020/05. Recent photos taken in April 2023 are shown in *Annex A4*.

4.3 Besides, the remaining works for installation of flood panels by hand tools in Wetland will expect to be completed in late May 2023. Other miscellaneous remaining works under C6 will include railing installation work and concrete walkway repair work, which are expected to be completed in mid- May 2023.

## **5. Review on Environmental Impact for remaining works of Project**

5.1 In view of completion of construction activities under Contract 6, it is proposed to terminate the Construction Phase EM&A Programme. The termination proposal is prepared with reference to the following guidelines:-

- a) completion of construction activities and insignificant environmental impacts of the remaining outstanding construction works;
- b) trends analysis to demonstrate the narrow down of monitoring exceedances due to construction activities and the return of ambient environmental conditions in comparison with baseline data; and
- c) no substantiated environmental complaint and prosecution.

5.2 Review of environmental impacts of the remaining works are presented in below.

### ***Construction Noise***

- All heavy construction plants such as excavator, crane etc. have been removed from the Project area. Only hand-held electric equipment would be used for the defect and remaining works under Contract 6. The construction noise impact generated from remaining works of Contract 6 is considered negligible.
- There are no effective Construction Noise Permit for Contract 6 and there will be no scheduled works during restricted hours (i.e. evening time, night time, Sunday, public holidays).
- There were no Limit Level exceedances for noise monitoring recorded at the monitoring stations (NM2a, NM3, NM4, NM5 and NM6) during full scale construction. The noise levels were fluctuated well below the Limit Level and return of ambient environmental conditions in comparison with baseline data.
- There was one occasion of project-related noise complaint and one occasion of project-related nuisance by vibration received for the Contract and they were rectified by the Contractor immediately. Investigation for all the environmental complaints has been conducted according to the EM&A Manual and the details were all reported on the EM&A reports. All the environmental complaint received during construction phase has been settled. No further noise complaint was received after substantial completion for the Works under the Contract.

### *Air Quality*

- Most of the project areas have been covered with hard-paved roads and planted areas. All heavy construction plants such as excavator, crane etc. have been removed from the Project area. Only hand-held electric equipment would be used for the defect and remaining works under Contract 6. The construction dust impact generated from remaining works is considered negligible.
- There were no project-related exceedances for air quality monitoring recorded at the related monitoring stations (AM2, AM3, AM4b, AM5a, AM6 and AM7) during full scale construction. Relevant action for exceedance has been taken according to the Event and Action Plan and reported on the EM&A reports. There were no exceedances for air quality monitoring recorded at the nearby monitoring stations after substantial completion and exceedance is not anticipated for the defects works.
- There were four occasions of project-related dust complaint received for the Contract and they were rectified by the Contractor immediately. Investigation for all the environmental complaints has been conducted according to the EM&A Manual and the details were all reported on the EM&A reports. All the environmental complaint received during construction phase has been settled. No further dust complaint was received after substantial completion for the Works under the Contract.

### *Water Quality*

- Most of the project areas have been built with completed paving. Rain water was collected from open areas drain to the permanent storm drains. The water quality impact generated from remaining works is considered negligible.
- There were certain cases of project-related water quality exceedance recorded during full scale construction and they were rectified by the Contractor immediately. Relevant action for all exceedance has been taken according to the Event and Action Plan and reported on the EM&A reports. There were two exceedances for water quality monitoring recorded at the nearby monitoring station after substantial completion which concluded as non-project related. Besides, there are no water quality exceedance recorded the past six months and exceedance is not anticipated for the remaining works.
- There were ten occasions of project-related complaint for water quality received for the Contract and they were rectified by the Contractor immediately. Investigation for all the environmental complaints has been conducted according to the EM&A Manual and the details were all reported on the EM&A reports. All the environmental complaint received during construction phase has been settled. No further complaint in relation to water quality was received after substantial completion for the Works under the Contract.



### *Waste Management*

- Since the generation of C&D waste is minimal, no adverse impact is anticipated for the defects works.
- General refuse generated for remaining works will be disposed to North East New Territories Landfill only and the amount of general refuse is minimal when compared to full scale construction.
- No chemical wastes are envisaged from the remaining planting works as construction phase works are completed. For example, no stockpile of fuel and hydraulic oil, etc. Also, no maintenance of powered mechanical equipment would be carried out on site, hence no collection of spent oil. Besides, no significant quantity of paints and thinners used on site anymore.

### *Landscape and Visual*

- A five-year monitoring programme for woodland compensation was carried out between September 2016 and August 2021, in accordance with the approved Woodland Compensation Plan. The ecological monitoring report for the woodland compensation area (June 2021 to August 2021) was submitted to EPD as the last monitoring report. The woodland compensation area had handover to AFCD and no follow up measures under the EM&A is required.
- Monitoring of Wetland Compensation Area at establishment stage has been conducted for one year duration in accordance with the approved Habitat Creation and Management Plan. The establishment stage of wetland was commenced in October 2020 and completed in September 2021 for 12 months. The monitoring results of ecology and water quality were generally in order, and no follow up measures under the EM&A is required.
- The implementation of landscape mitigation measures during establishment period had been audited by a qualified landscape architect by mean of site inspection in August 2019 to July 2020. Besides, further to the Landscape Plan (Rev.4) approved by EPD via letter dated 7 June 2021, minor changes on site layout was required, AECOM then submitted the Landscape Plan Rev.5 to EPD on 31 May 2022 and has been approved by EPD on 16 September 2022.

## **6. Proposed termination of Construction phase EM&A programme for the entire Project**

6.1 In view of completion of major construction activities under Contract 6 and insignificant environmental impacts for defect work of Contract 6, it is proposed to terminate the Construction Phase EM&A Programme for the entire Project, as summarized in below table. In addition, Monthly/Quarterly EM&A Reporting will be ceased after the proposed termination of Construction Phase EM&A of Contract 6 and entire project is approved.

Environmental Aspect	Monitoring parameters	Monitoring Stations to be terminated (refer to Figures 1 to 3)
Air quality	1-hour TSP and 24-hour TSP	AM2, AM3, AM4b, AM5a, AM6 and AM7
Construction noise	$L_{eq(30min)}$ daytime	NM2a, NM3, NM4, NM5 and NM6
Water quality	Water in-situ measurement and sampling	WM-C, WM1, WM2A(a), WM2A-Control, WM2B, WM2B-Control, WM3x and WM3-Control
Site Inspection	ET's site inspection & audit	All areas

**7. EM&A Activities after Termination of Construction phase EM&A programme**

7.1 It should be noted that the proposed termination of construction phase EM&A will not affect the operational traffic noise monitoring, which is under the scope of Contract 6 and required under the updated EM&A programme. The EM&A activities that would still be conducted after proposed termination is listed in below:

Item	EM&A Activities	Requirement	Status
1	Operational traffic noise monitoring and reporting	<p>(a) The operational traffic noise monitoring shall be conducted as per the Operational Traffic Noise Monitoring Plan (the Plan, v12) approved by the EPD on 6 January 2021 and Section 3.2 of the EM&amp;A Programme. Due to the covid-19, monitoring is suggested to commence after the normal operation of BCP.</p> <p>(b) Monitoring details and results including the comparison between the measured noise levels and the predicted levels shall be recorded in a report to be deposited with EPD within one month of the completion of the monitoring.</p>	Full operation of the BCP commenced on 6 February 2023. The 1 <sup>st</sup> round of operation traffic noise monitoring was conducted on 9 <sup>th</sup> , 10 <sup>th</sup> and 11 <sup>th</sup> May 2023; and the 2 <sup>nd</sup> round will be conducted on 14 <sup>th</sup> , 15 <sup>th</sup> and 16 <sup>th</sup> November 2023 tentatively.
2	Final EM&A Review Report	Section 9.5 of latest EM&A Programme (Rev.7);	The Final EM&A Review Report shall be submitted within 2 months after termination of the EM&A programme, including the completion of operational traffic noise monitoring.

**Agreement No. CE 45/2008 (CE)**

**Liantang/Heung Yuen Wai Boundary Control Point and Associated Works**


**Proposal for Termination of Construction Phase Environmental Monitoring & Audit**

**Programme for Remaining Works of Contract 6 (entire Project)**

---

**AUES**


**FIGURE**

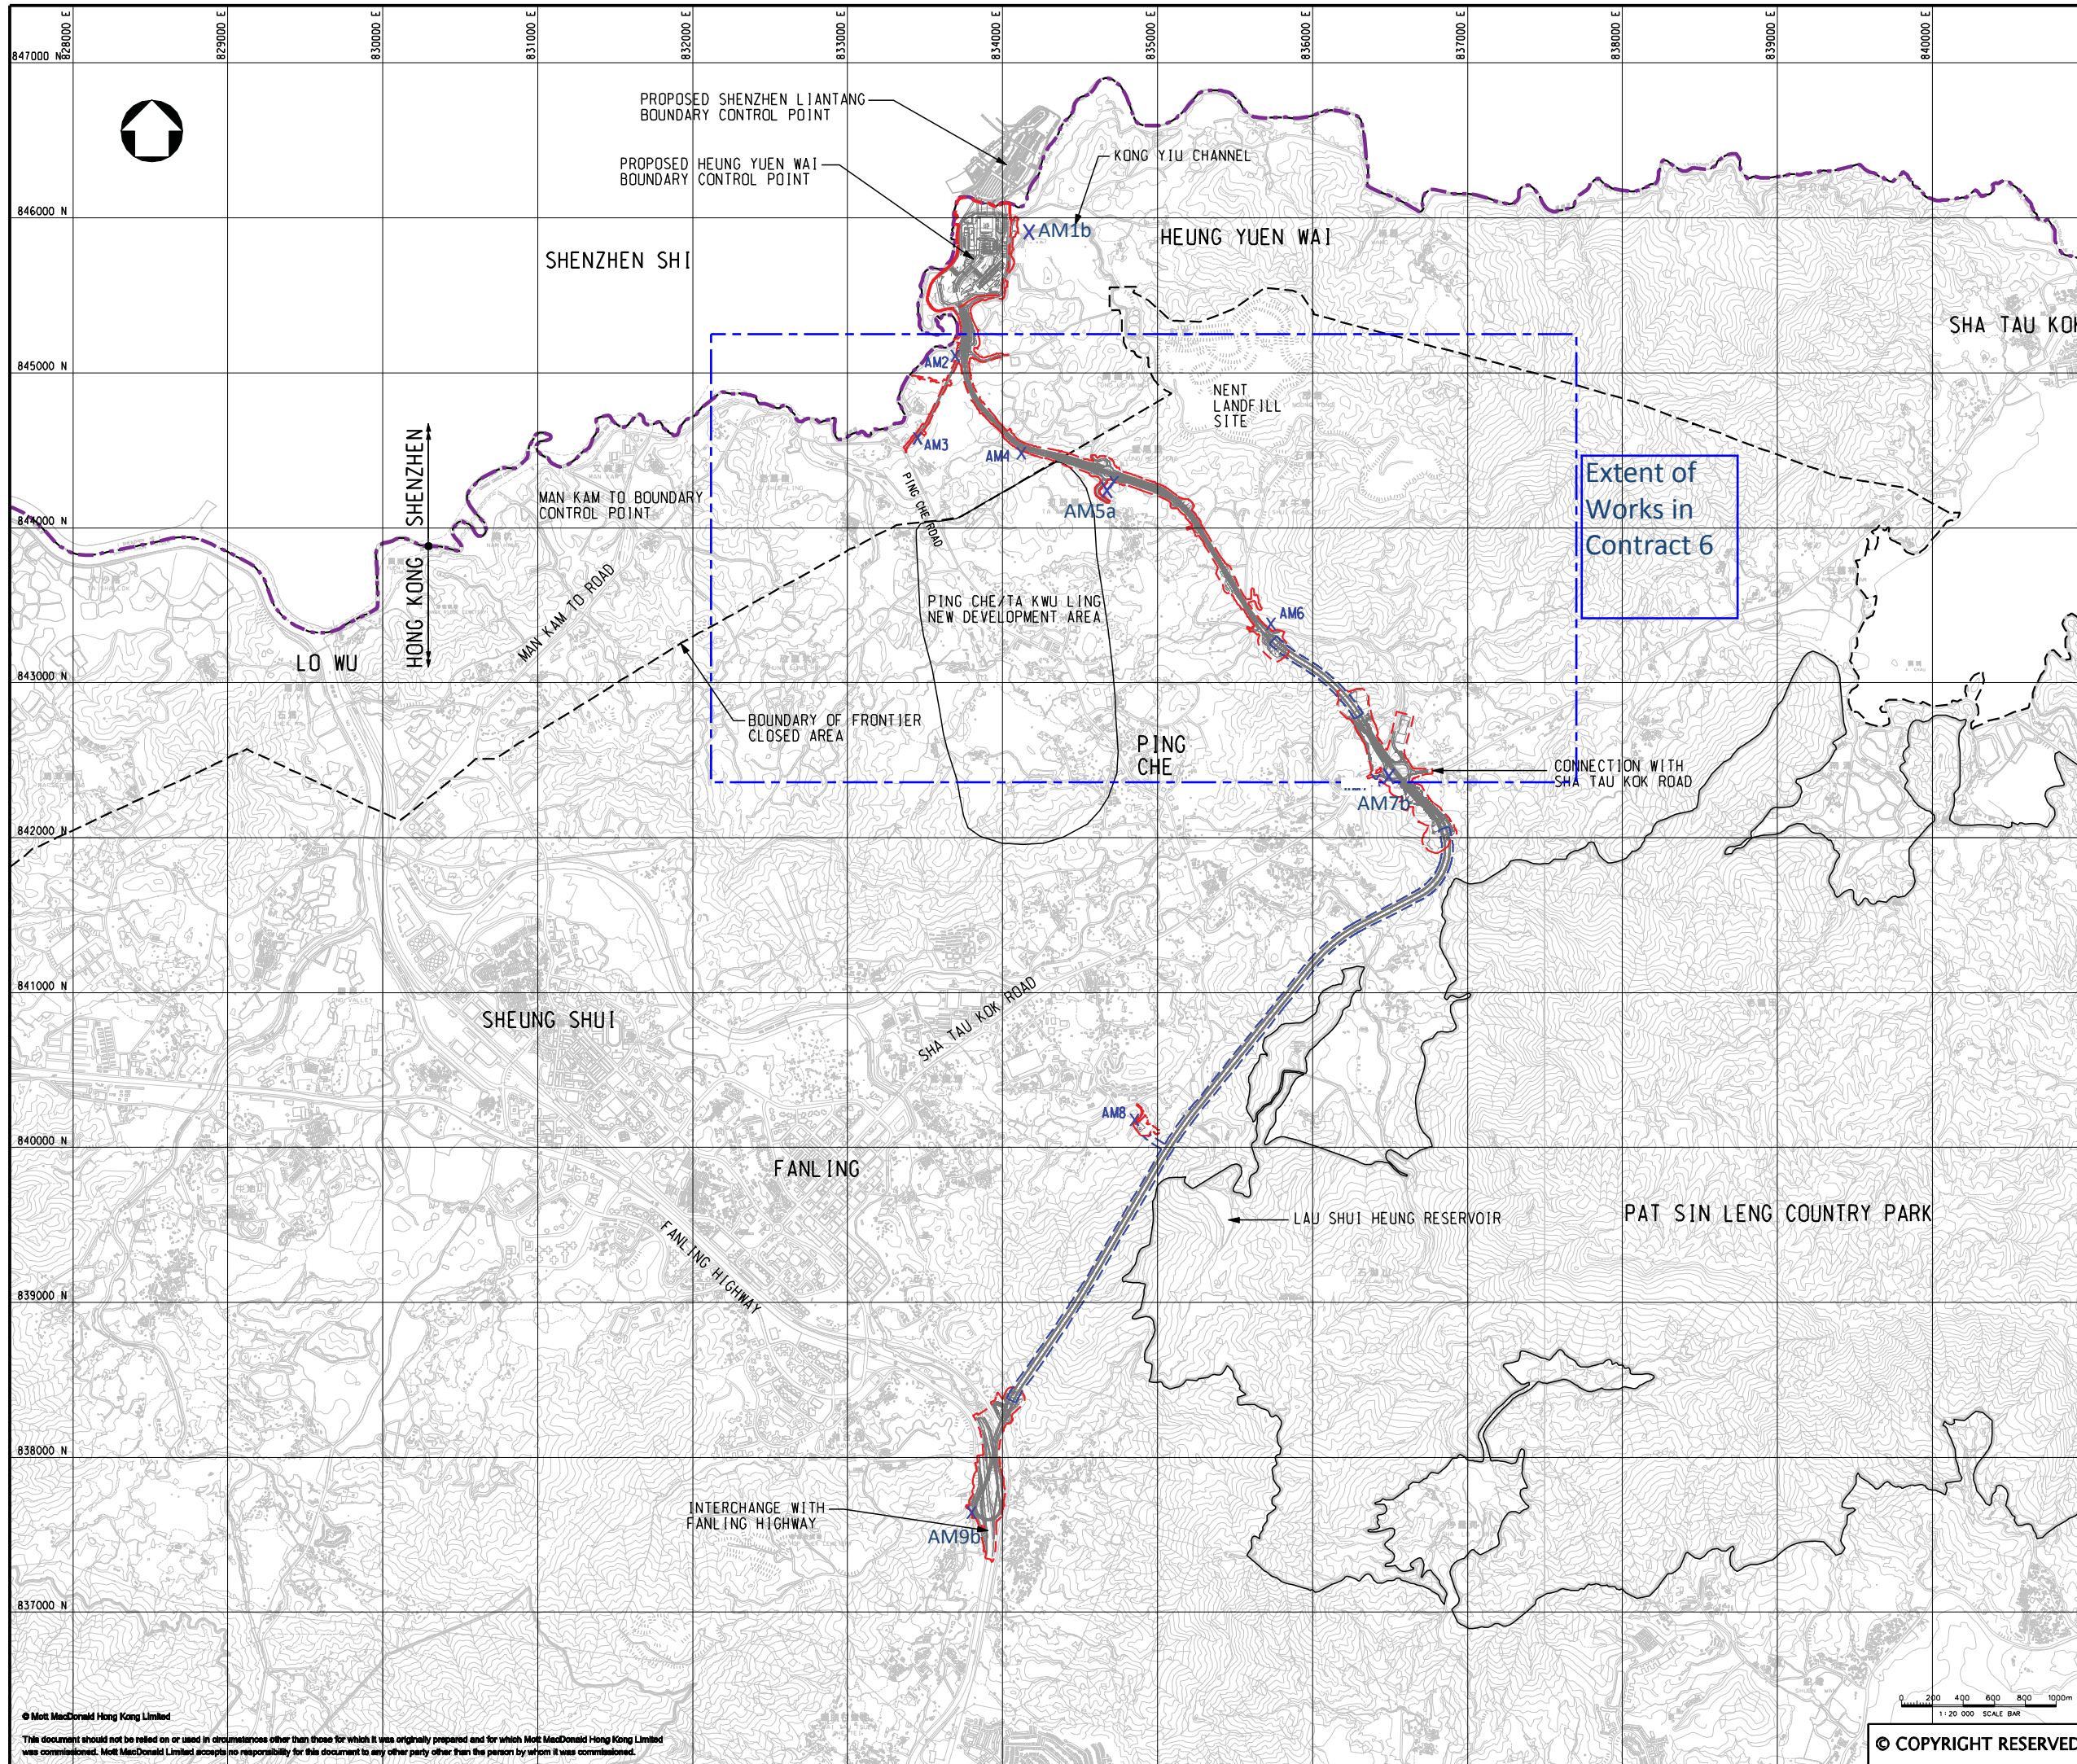

- LEGEND:**
- BOUNDARY OF HKSAR
  - WORKS AREA (ABOVE GROUND)
  - WORKS AREA (TUNNEL)
  - X AIR MONITORING STATIONS


Project  
 AGREEMENT NO. CE45/2008(CE)  
 LIANTANG/HEUNG YUEN WAI BOUNDARY  
 CONTROL POINT AND ASSOCIATED WORKS

Title  
**Figure 1**  
**LOCATION OF CONSTRUCTION**  
**AIR QUALITY MONITORING**  
**STATIONS**

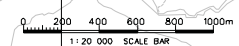

© COPYRIGHT RESERVED


© Mott MacDonald Hong Kong Limited  
 This document should not be relied on or used in circumstances other than those for which it was originally prepared and for which Mott MacDonald Hong Kong Limited was commissioned. Mott MacDonald Limited accepts no responsibility for this document to any other party other than the person by whom it was commissioned.

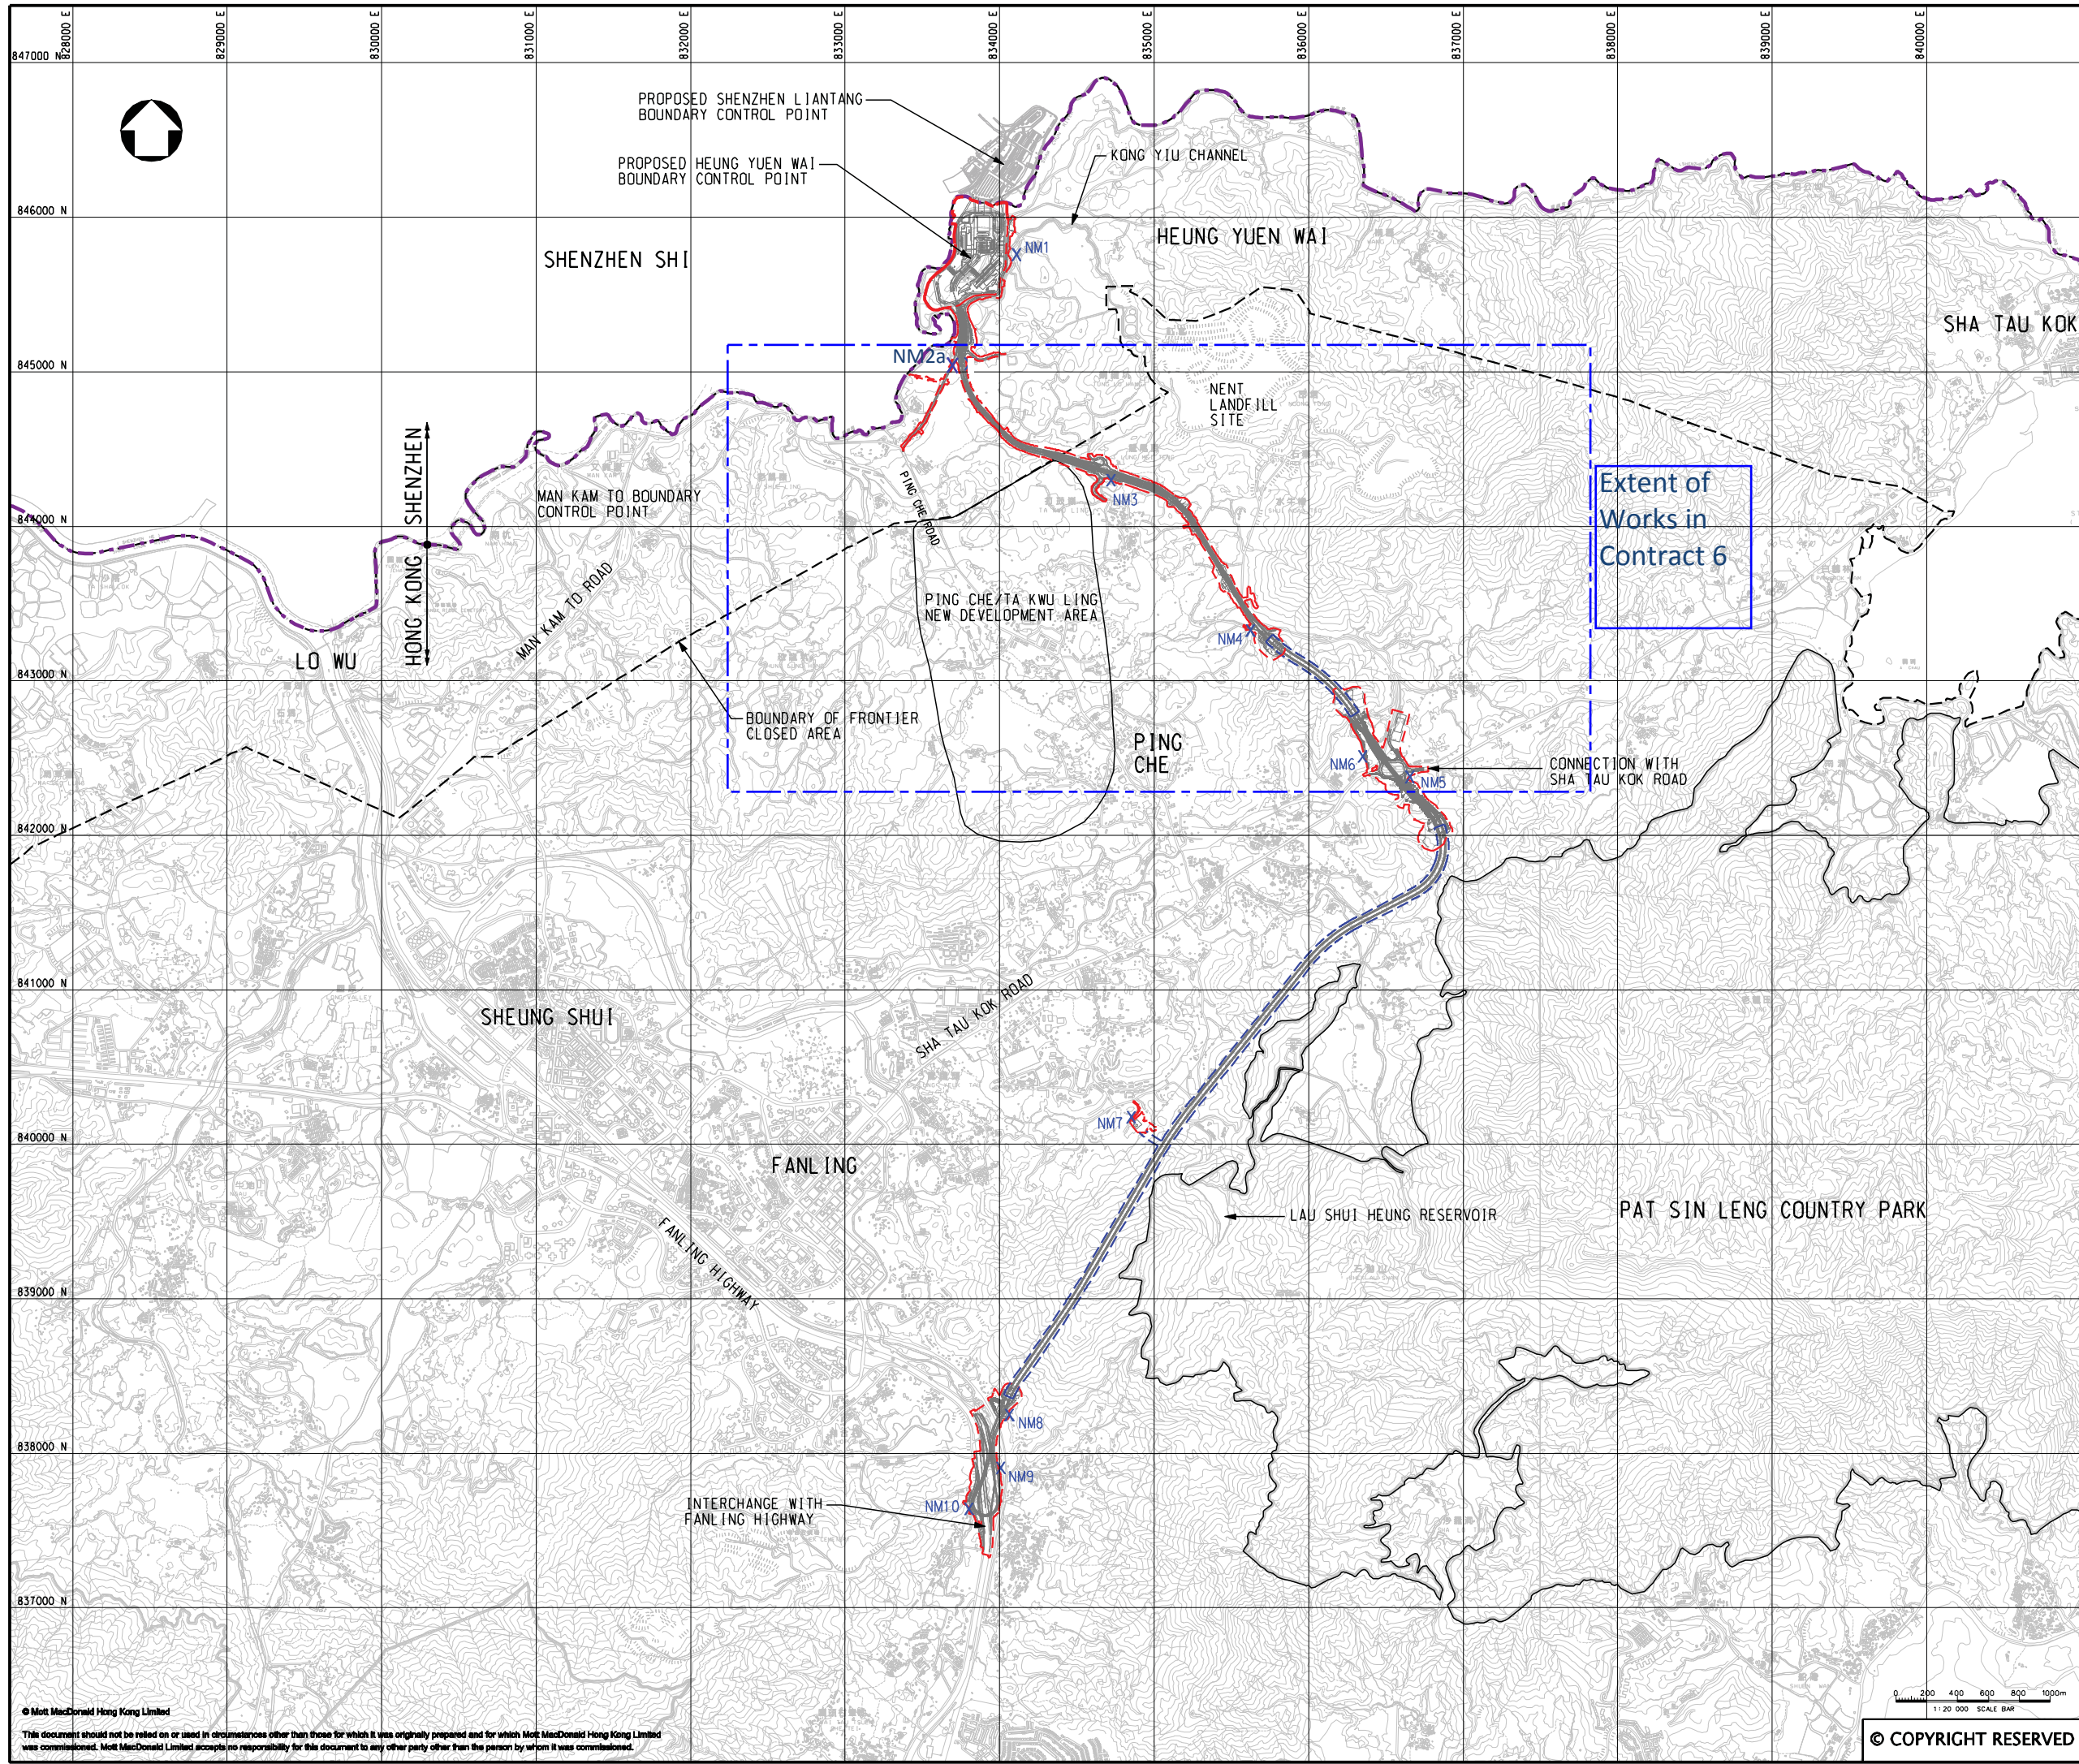

- LEGEND:**
- BOUNDARY OF HKSAR
  - WORKS AREA (ABOVE GROUND)
  - WORKS AREA (TUNNEL)
  - X CONSTRUCTION NOISE MONITORING STATIONS

Project  
 AGREEMENT NO. CE45/2008(CE)  
 LIANTANG/HEUNG YUEN WAI BOUNDARY  
 CONTROL POINT AND ASSOCIATED WORKS

**Figure 2**  
 LOCATION OF CONSTRUCTION  
 NOISE MONITORING STATIONS

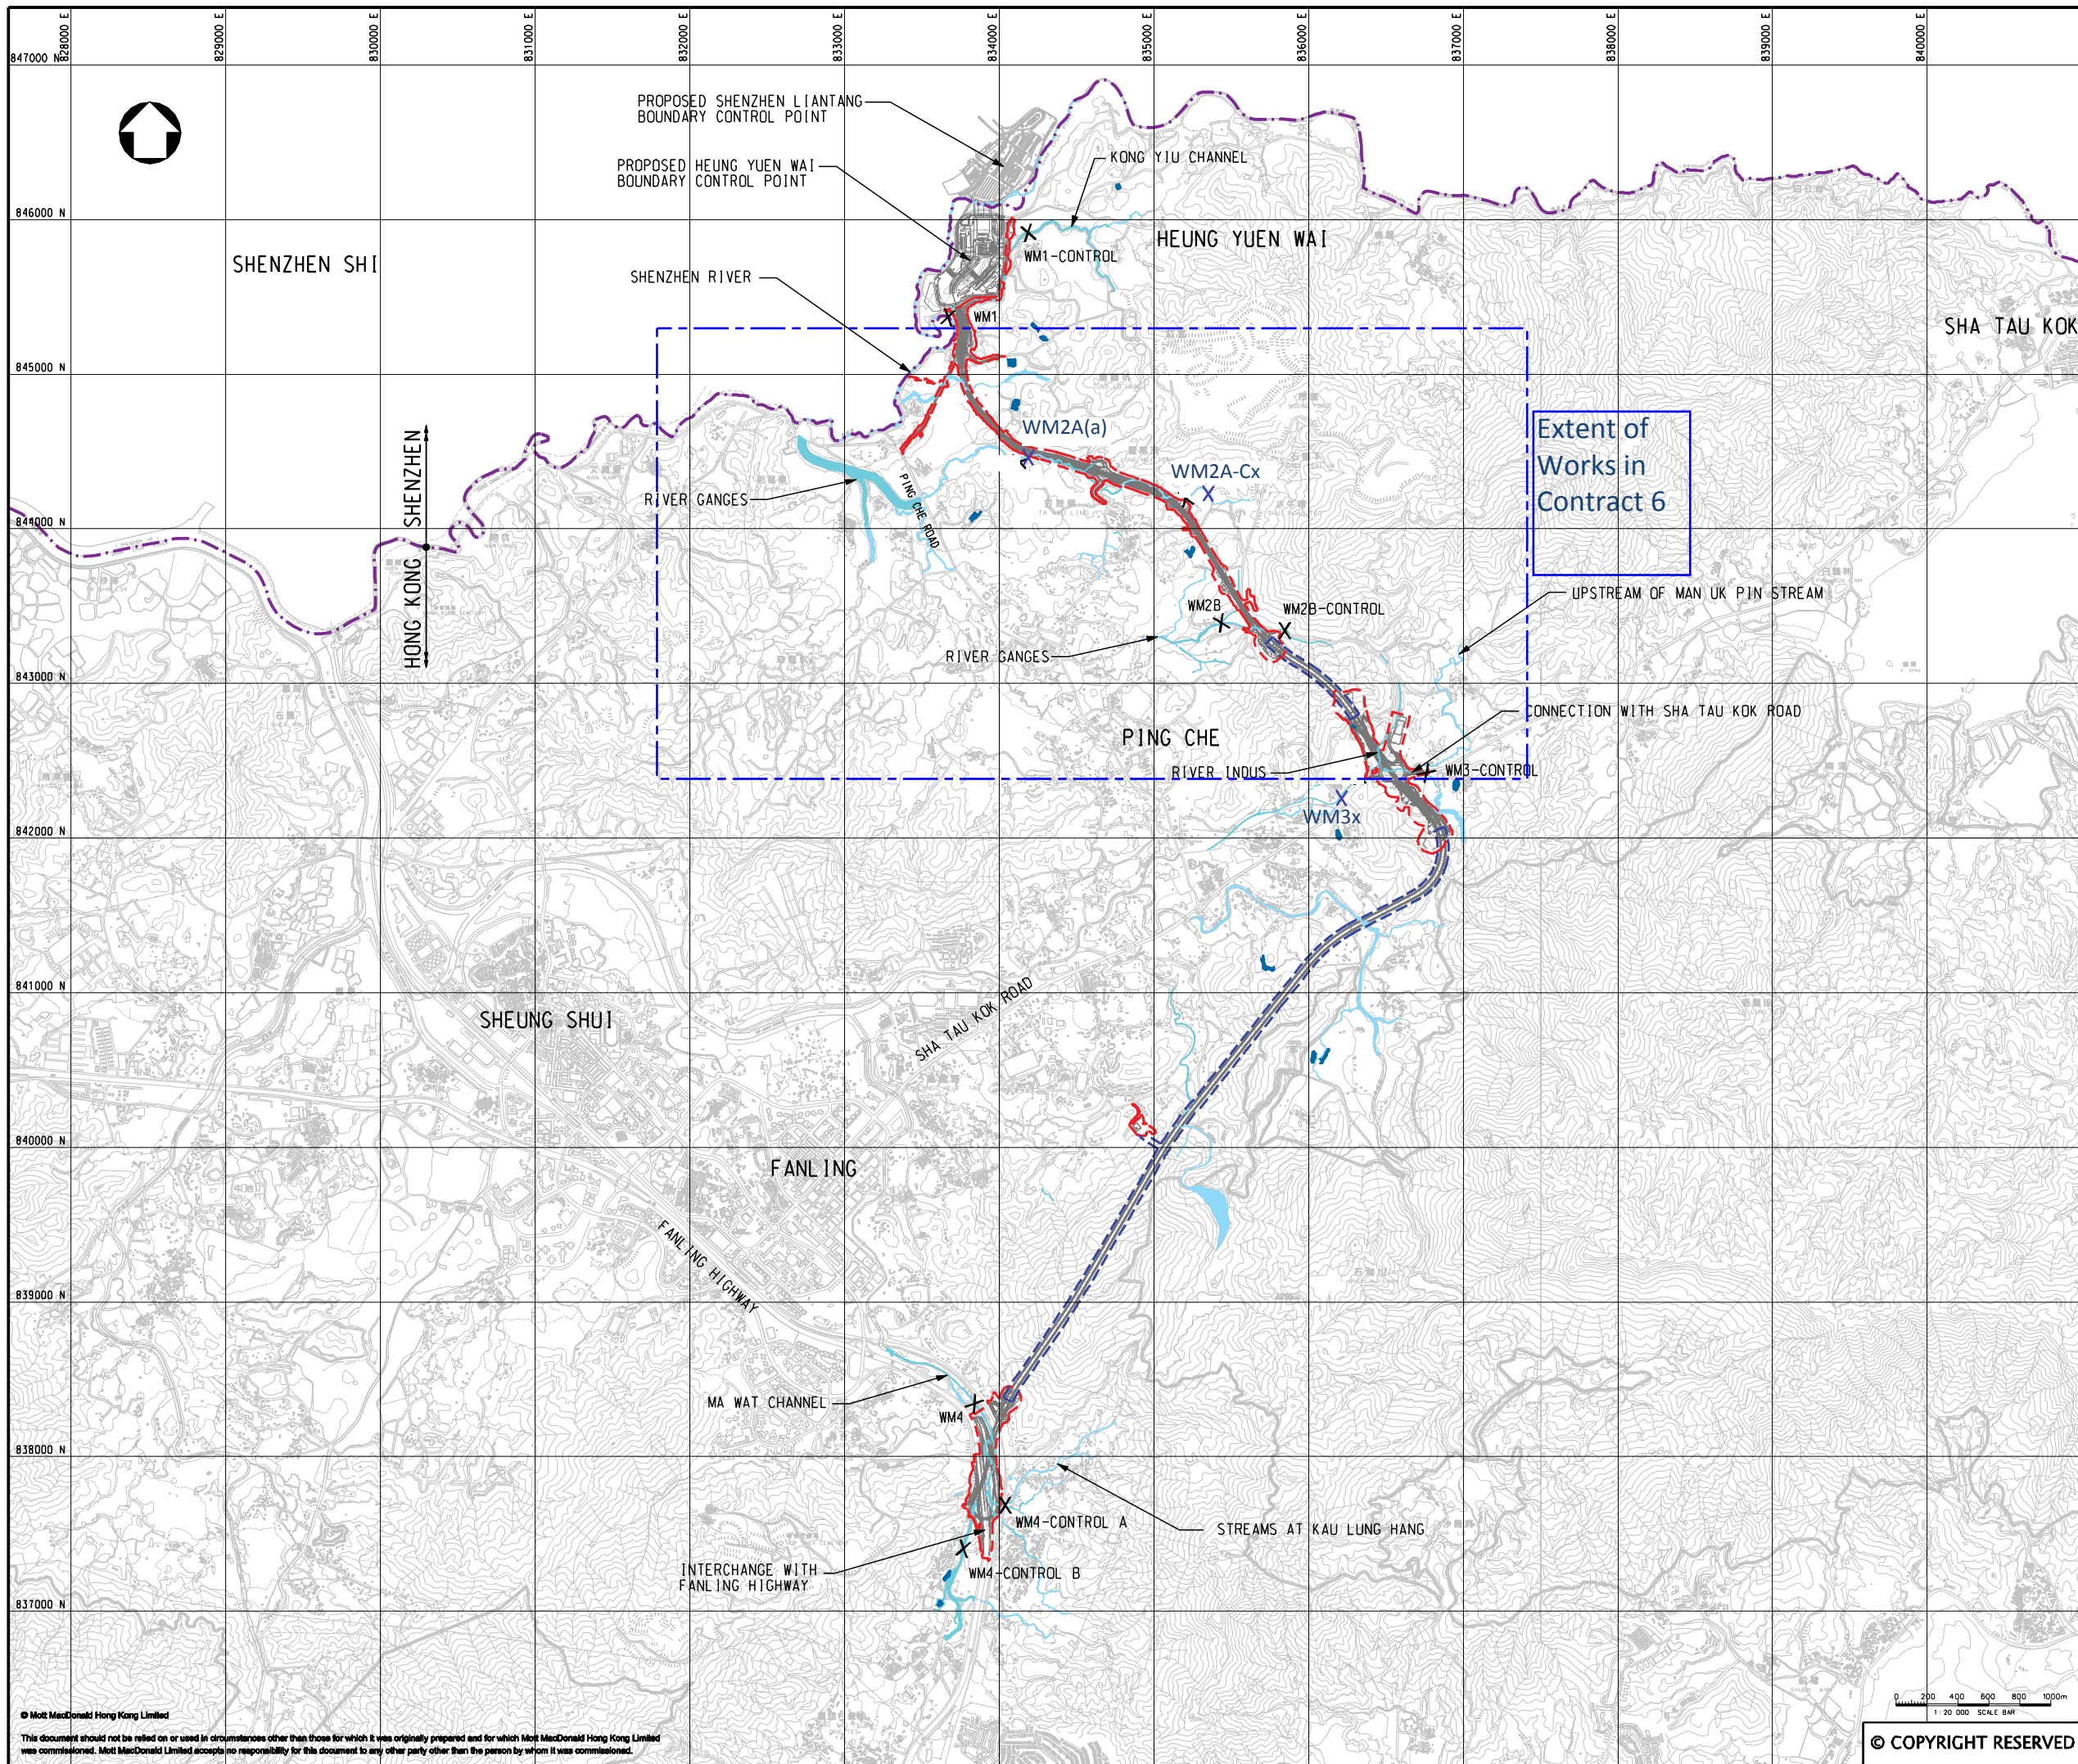

- LEGEND:**
- BOUNDARY OF HKSAR
  - LAND REQUIREMENT LIMIT (ABOVE GROUND)
  - LAND REQUIREMENT LIMIT (TUNNEL)
  - X WATER QUALITY MONITORING STATION

Project  
 AGREEMENT NO. CE45/2008(CE)  
 LIANTANG/HEUNG YUEN WAI BOUNDARY CONTROL POINT AND ASSOCIATED WORKS

Title  
**Figure 3**  
 LOCATION OF WATER QUALITY MONITORING STATIONS

0 200 400 600 800 1000m  
 1:20,000 SCALE BAR  
 © COPYRIGHT RESERVED

© Mott MacDonald Hong Kong Limited  
 This document should not be relied on or used in circumstances other than those for which it was originally prepared and for which Mott MacDonald Hong Kong Limited was commissioned. Mott MacDonald Limited accepts no responsibility for this document to any other party other than the person to whom it was commissioned.

**Agreement No. CE 45/2008 (CE)**

**Liantang/Heung Yuen Wai Boundary Control Point and Associated Works**

**Proposal for Termination of Construction Phase Environmental Monitoring & Audit**

**Programme for Remaining Works of Contract 6 (entire Project)**

---

**AUES**

## **Annex A1**


### **The Certification of Completion of the Works**

Your Ref : LT6/01.03.00.00/001757/L  
Our Ref : WHL:PWKL:cfl:60212563/C6/M15/901-2016008077W

22 July 2016

The Agent  
CRBC-CEC-KADEN Joint Venture  
Unit 07-11, 23A/F,  
K. Wah Centre,  
191 Java Road,  
North Point, Hong Kong

(Attn: Mr. Vincent Chan)

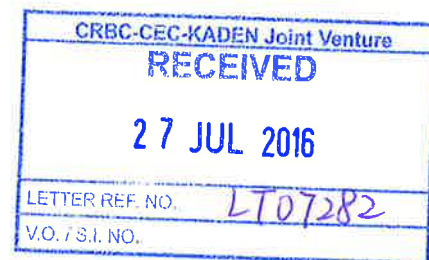

Dear Sirs,

**Contract No. CV/2013/08**  
**Liantang / Heung Yuen Wai Boundary Control Point**  
**Site Formation and Infrastructure Works – Contract 6**

**Certificate of Completion No.1 in Respect of Section VIIA of the Works**

In accordance with Clause 53 of the General Conditions of Contract, we hereby certify that Section VIIA of the Works was substantially completed on 22 June 2016.

This certificate is issued following receipt of your letter of 14 July 2016 with notice that the said Section has been substantially completed and of your undertaking to carry out any outstanding work in Maintenance Period and requesting for a certificate of completion.

Yours faithfully,  
For and on behalf of  
AECOM Asia Co. Ltd.



Francis Leong  
The Engineer for the Contract

cc D of A  
CTA(F), DEVB  
STA, CEDD  
SE/CA, CEDD  
CEDD/BCP - Attn: Mr. Chris Wong / Mr. Steve Lo  
ER (CV/2013/08) - Attn: Mr. Simon Leung



Your Ref : LT6/01.03.00.00/003260/L

Our Ref : WHL:PWKL:cwvl:60212563/C6/M15/901-2017005083W

22 May 2017

The Agent  
CRBC-CEC-KADEN Joint Venture  
Unit 07-11, 23A/F,  
K. Wah Centre,  
191 Java Road,  
North Point, Hong Kong


(Attn: Mr. Vincent Chan)

Dear Sirs,

**Contract No. CV/2013/08**  
**Liantang / Heung Yuen Wai Boundary Control Point**  
**Site Formation and Infrastructure Works – Contract 6****Certificate of Completion No. 2 in Respect of Section IXA of the Works**

In accordance with Clause 53 of the General Conditions of Contract as amended by Clauses 42A7 and 70 of the Special Conditions of Contract, we hereby certify that Section IXA of the Works was substantially completed on 23 April 2017.

This certificate is issued following receipt of your letter dated 10 May 2017, which was received on 12 May 2017, with notice that the Works in the said Section had been substantially completed and of your undertaking to carry out any outstanding works in the Maintenance Period and requesting for a certificate of completion for the above Section of the Works. The works outstanding includes, though not by way of limitation, that listed in the attached Schedule.

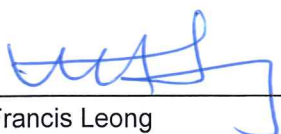Yours faithfully,  
For and on behalf of  
AECOM Asia Co. Ltd.  
\_\_\_\_\_  
Francis Leong  
The Engineer for the Contract

Encl.

c.c. D of A  
CTA(F), DEVB  
STA, CEDD  
SE/CA, CEDD  
CEDD/BCP – Attn: Mr. Joe Yip / Mr. Steve Lo (w/encl. – Contractor's Notification Letter)  
ER (CV/2013/08)

**APPENDIX A**

**Contract No. CV/2013/08  
Liantang / Heung Yuen Wai Boundary Control Point  
Site Formation and Infrastructure Works – Contract 6**

**Section IXA of the Works – Schedule of Outstanding Works for Initial Planting within Portions WC1 and WC2 of the Site**

<b>Item</b>	<b>Description</b>
1	Clearance of weeds and undesirable plant species (i.e. Acacia confuse and Acacia mangium) as specified in PS clause 3.104(6)(c)
2	Clearance of construction debris
3	Replace the dead/ defective plants according to the Defect List of Initial Planting appended to the minutes of the 7 <sup>th</sup> landscape construction work meeting issued under AECOM's letter ref. (CV/2013/08)/C55/650/(H04447) dated 15 May 2017

Your Ref : LT6/01.03.00.00/003371/L

Our Ref : WHL:PWKL:cfl:60212563/C6/M15/901-2017005366W

16 June 2017

The Agent  
CRBC-CEC-KADEN Joint Venture  
Unit 07-11, 23A/F,  
K. Wah Centre,  
191 Java Road,  
North Point, Hong Kong

(Attn: Mr. Vincent Chan)


CRBC-CEC-KADEN Joint Venture	
RECEIVED	
20 JUN 2017	
LETTER REF. NO.	LT14390
V.O. / S.I. NO.	

Dear Sirs,

**Contract No. CV/2013/08**  
**Liantang / Heung Yuen Wai Boundary Control Point**  
**Site Formation and Infrastructure Works – Contract 6****Certificate of Completion No. 3 in Respect of Section III of the Works**

In accordance with Clause 53 of the General Conditions of Contract as amended by Clauses 42A7 and 70 of the Special Conditions of Contract, we hereby certify that Section III of the Works was substantially completed on 17 May 2017 (noon).

This certificate is issued following receipt of your letter dated 31 May 2017, which was received on 2 June 2017, with notice that the Works in the said Section had been substantially completed and of your undertaking to carry out any outstanding works in the Maintenance Period and requesting for a certificate of completion for the above Section of the Works. The works outstanding includes, though not by way of limitation, that listed in the attached Schedule.

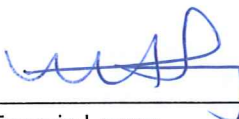Yours faithfully,  
For and on behalf of  
AECOM Asia Co. Ltd.Francis Leong  
The Engineer for the Contract

Encl.

c.c. D of A  
CTA(F), DEVB  
STA, CEDD  
SE/CA, CEDD  
CEDD/BCP – Attn: Mr. Joe Yip / Mr. Steve Lo  
ER (CV/2013/08) – Attn: Mr. Simon Leung

**APPENDIX A**

**Contract No. CV/2013/08  
Liantang / Heung Yuen Wai Boundary Control Point  
Site Formation and Infrastructure Works – Contract 6**

**Section III of the Works – Schedule of Outstanding Works within Portions C5P2 and C5P2a  
of the Site**

<b>Item</b>	<b>Description</b>
1	Drainage and Road Paving Works of Depressed Road B

Your Ref : LT6/18.01.03.00/005188/L

Our Ref : WHL:PWKL:cwl:60212563/C6/M15/901-2018005232W

5 June 2018

The Agent  
CRBC-CEC-KADEN Joint Venture  
Unit 07-11, 23A/F,  
K. Wah Centre,  
191 Java Road,  
North Point, Hong Kong

(Attn: Mr. Vincent Chan)

Dear Sirs,


**Contract No. CV/2013/08**  
**Liantang / Heung Yuen Wai Boundary Control Point**  
**Site Formation and Infrastructure Works – Contract 6**

**Certificate of Completion No. 4 in Respect of Section II of the Works**

In accordance with Clause 53 of the General Conditions of Contract as amended by Clauses 42A7 and 70 of the Special Conditions of Contract, we hereby certify that Section II of the Works was substantially completed on 24 January 2018.

This certificate is issued following receipt of your letter dated 8 May 2018, which was received on 10 May 2018, with notice that the Works in the said Section had been substantially completed and of your undertaking to carry out any outstanding works in the Maintenance Period and requesting for a certificate of completion for the above Section of the Works. The works outstanding includes, though not by way of limitation, that listed in the attached Schedule.

Yours faithfully,  
For and on behalf of  
AECOM Asia Co. Ltd.

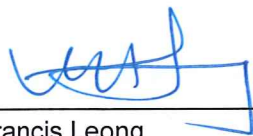

Francis Leong  
The Engineer for the Contract

Encl.

c.c. D of A  
CTA(F), DEVB  
STA, CEDD  
SE/CA, CEDD  
CEDD/NDO – Attn: Mr. Joe Yip / Mr. Steve Lo (w/encl. – Contractor's Notification Letter)  
ER (CV/2013/08)

CRBC-CEC-KADEN Joint Venture	
RECEIVED	
26 JUN 2018	
LETTER REF. NO.	LT18661
V.O./S.J. NO.	

**SCHEDULE A**

**Contract No. CV/2013/08  
Liantang / Heung Yuen Wai Boundary Control Point  
Site Formation and Infrastructure Works – Contract 6**

**Section II of the Works – Schedule of Outstanding Works within Portions C5P1, C5P1a, C5P5,  
CR40, CR41, CR42 and CR43 of the Site**

<b>Item</b>	<b>Description</b>
1	Construction of remaining drainage and road paving works and associated road markings
2	Installation of remaining traffic signs and un-tensioned corrugated beam barriers

Your Ref : LT6/18.01.03.00.00/005343/L  
Our Ref : WHL:PWKL:cfwl:60212563/C6/M15/901-2018005039W

29 June 2018

The Agent  
CRBC-CEC-KADEN Joint Venture  
Unit 07-11, 23A/F,  
K. Wah Centre,  
191 Java Road,  
North Point, Hong Kong



(Attn: Mr. Vincent Chan)

Dear Sirs,

**Contract No. CV/2013/08**  
**Liantang / Heung Yuen Wai Boundary Control Point**  
**Site Formation and Infrastructure Works – Contract 6**

**Certificate of Completion No. 5 in Respect of Section IE of the Works**

In accordance with Clause 53 of the General Conditions of Contract as amended by Clauses 42A7 and 70 of the Special Conditions of Contract, we hereby certify that Section IE of the Works was completed on 13 April 2018.

This certificate is issued following receipt of your letter dated 6 June 2018, which was received on 11 June 2018, requesting for a certificate of completion for the above Section of the Works and your undertaking to carry out any outstanding works in the Maintenance Period.

Yours faithfully,  
For and on behalf of  
AECOM Asia Co. Ltd.

  
Francis Leong  
The Engineer for the Contract

c.c. D of A  
CTA(F), DEVB  
STA, CEDD  
SE/CA, CEDD  
CEDD/NDO – Attn: Mr. Joe Yip / Mr. Steve Lo (w/encl. – Contractor's Notification Letter)  
ER (CV/2013/08)

Your Ref : LT6/18.01.03.00.00/005850/L  
Our Ref : WHL:PWKL:cfl:60212563/C6/M15/901-2018008746W

31 August 2018

The Agent  
CRBC-CEC-KADEN Joint Venture  
Unit 07-11, 23A/F,  
K. Wah Centre,  
191 Java Road,  
North Point, Hong Kong

(Attn: Mr. Vincent Chan)

Dear Sirs,


**Contract No. CV/2013/08**  
**Liantang / Heung Yuen Wai Boundary Control Point**  
**Site Formation and Infrastructure Works – Contract 6**

**Certificate of Completion No. 6 in Respect of Section IV of the Works**

In accordance with Clause 53 of the General Conditions of Contract as amended by Clauses 42A7 and 70 of the Special Conditions of Contract, we hereby certify that Section IV of the Works was substantially completed on 29 June 2018.

This certificate is issued following receipt of your letter dated 29 August 2018, which was received on 30 August 2018, with notice that the Works in the said Section had been substantially completed and of your undertaking to carry out any outstanding works in the Maintenance Period and requesting for a certificate of completion for the said Section. The works outstanding includes, though not by way of limitation, that listed in the attached Schedule.

Yours faithfully,  
For and on behalf of  
AECOM Asia Co. Ltd.

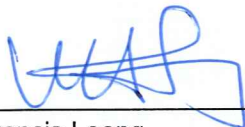

Francis Leong  
The Engineer for the Contract

Encl.

c.c. D of A  
CTA(F), DEVB  
STA, CEDD  
SE/CA, CEDD  
CEDD/NDO – Attn: Mr. Joe Yip / Mr. Steve Lo (w/encl. – Contractor's Notification Letter)  
ER (CV/2013/08)





**SCHEDULE A**

**Contract No. CV/2013/08  
Liantang / Heung Yuen Wai Boundary Control Point  
Site Formation and Infrastructure Works – Contract 6**

**Section IV of the Works – List of Outstanding Works within Portions C5P3 and C5P6 of the Site**

<b>Item</b>	<b>Description</b>
1	Laying of remaining wearing course and associated road markings
2	Installation of remaining traffic sign and road lightings

Your Ref : LT6/18.01.03.00/006359/L

Our Ref : WHL:PWKL:cflw:60212563/C6/M15/901-2018012766W

21 December 2018


The Agent  
CRBC-CEC-KADEN Joint Venture  
Unit 07-11, 23A/F,  
K. Wah Centre,  
191 Java Road,  
North Point, Hong Kong(Attn: Mr. Vincent Chan)

Dear Sirs,

**Contract No. CV/2013/08**  
**Liantang / Heung Yuen Wai Boundary Control Point**  
**Site Formation and Infrastructure Works – Contract 6****Certificate of Completion No. 7 in Respect of Section V of the Works**

In accordance with Clause 53 of the General Conditions of Contract as amended by Clauses 42A7 and 70 of the Special Conditions of Contract, we hereby certify that Section V of the Works was substantially completed on 25 October 2018.

This certificate is issued following receipt of your letter dated 12 December 2018, which was received on 13 December 2018, with notice that the Works in the said Section had been substantially completed and of your undertaking to carry out any outstanding works in the Maintenance Period and requesting for a certificate of completion for the above Section of the Works. The works outstanding includes, though not by way of limitation, that listed in the attached Schedule.

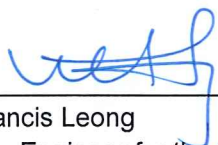Yours faithfully,  
For and on behalf of  
AECOM Asia Co. Ltd.  
\_\_\_\_\_  
Francis Leong  
The Engineer for the Contract

Encl.

c.c. D of A  
CTA(F), DEVB  
STA, CEDD  
SE/CA, CEDD  
CEDD/ND0 – Attn: Mr. Joe Yip / Mr. Steve Lo (w/encl. – Contractor's Notification Letter)  
ER (CV/2013/08)

**APPENDIX A**

**Contract No. CV/2013/08  
Liantang / Heung Yuen Wai Boundary Control Point  
Site Formation and Infrastructure Works – Contract 6**

**Section V of the Works – Schedule of Outstanding Works**

<b>Item</b>	<b>Description</b>
1	Installation of remaining claddings and direction signs and associated civil provision works within Subway
2	Installation of remaining E&M provision works within Subway

Your Ref : LT6/18.01.03.00/006740/L

Our Ref : WHL:PWKL:cfwl:60212563/C6/M15/901-2019003033W

28 March 2019

The Agent  
CRBC-CEC-KADEN Joint Venture  
Unit 07-11, 23A/F,  
K. Wah Centre,  
191 Java Road,  
North Point, Hong Kong

(Attn: Mr. Vincent Chan)




Dear Sirs,

**Contract No. CV/2013/08**  
**Liantang / Heung Yuen Wai Boundary Control Point**  
**Site Formation and Infrastructure Works – Contract 6****Certificate of Completion No. 8 in Respect of Section XI of the Works**

In accordance with Clause 53 of the General Conditions of Contract as amended by Clauses 42A7 and 70 of the Special Conditions of Contract, we hereby certify that Section XI of the Works was substantially completed on 29 December 2018.

This certificate is issued following receipt of your letter dated 1 March 2019, which was received on 8 March 2019, with notice that the Works in the said Section had been substantially completed and of your undertaking to carry out any outstanding works in the Maintenance Period and requesting for a certificate of completion for the above Section of the Works. The works outstanding includes, though not by way of limitation, that listed in the attached Schedule.

Yours faithfully,  
For and on behalf of  
AECOM Asia Co. Ltd.  
Francis Leong  
The Engineer for the Contract

Encl.

c.c. D of A  
CTA(F), DEVB  
STA, CEDD  
SE/CA, CEDD  
CEDD/NDO – Attn: Mr. Joe Yip / Mr. Steve Lo (w/encl. – Contractor's Notification Letter)  
ER (CV/2013/08)

**APPENDIX A**

**Contract No. CV/2013/08**  
**Liantang / Heung Yuen Wai Boundary Control Point**  
**Site Formation and Infrastructure Works – Contract 6**

**Section XI of the Works – Schedule of Outstanding Works**

<b>Item</b>	<b>Description</b>
1	At-grade Road (i) Sha Tau Kok Interchange (STKI) <ul style="list-style-type: none"><li>• Additional Traffic Signs, Directional Signs and road marking</li><li>• Drainage and waterworks at Portion RD after existing watermain abandonment</li></ul> (ii) Cheung Shan South Portal <ul style="list-style-type: none"><li>• Friction course</li></ul> (iii) Cheung Shan North Portal <ul style="list-style-type: none"><li>• Friction course</li></ul> (iv) at-grade road between Bridge B and Bridge C <ul style="list-style-type: none"><li>• Additional Traffic Signs and Directional Signs</li><li>• Construction of the maintenance footway</li></ul> (v) at-grade road between Bridge C and Bridge D <ul style="list-style-type: none"><li>• Additional Traffic Signs and Directional Signs</li></ul> (vi) Ping Yeung Interchange
2	Wo Keng Shan Garden <ul style="list-style-type: none"><li>• Construction of Store Room, Pergolas and Pavilion</li><li>• Construction of hard landscape features</li><li>• E&amp;M works</li></ul>
3	Wo Keng Shan Public Toilet <ul style="list-style-type: none"><li>• Plumbing and drainage system installation</li><li>• Installation of Bio-treatment plant</li><li>• Architectural builders works and finishes</li><li>• Cat-ladder and hand rail installation at roof</li><li>• E&amp;M works</li></ul>
4	Viaduct and associated slip roads (i) Bridges A, B, C and D <ul style="list-style-type: none"><li>• Additional Traffic Signs and miscellaneous works</li></ul>
5	Local Bridges (i) Bridge E <ul style="list-style-type: none"><li>• Paving block of the public walkway</li></ul> (ii) Bridges F, G, H & L <ul style="list-style-type: none"><li>• Wearing Course Pavement and Road marking</li></ul>

6	<p>Cheung Shan South Ventilation Building</p> <ul style="list-style-type: none"> <li>• Waterproofing</li> <li>• Aluminum Cladding</li> <li>• Aluminum Grille</li> <li>• External wall/floor tiles (G/F, 1/F)</li> <li>• Internal floor tiles (around delivery openings)</li> <li>• Planter</li> <li>• Master Key System</li> <li>• Wall/Floor Painting</li> <li>• External maintenance walkway</li> <li>• Surface Drain</li> <li>• Sanitary items</li> <li>• Fall arrest system</li> <li>• Hand railings</li> </ul>
7	<p>Cheung Shan North Ventilation Building</p> <ul style="list-style-type: none"> <li>• Waterproofing</li> <li>• Aluminum Cladding</li> <li>• Aluminum Grille</li> <li>• External wall/floor tiles (G/F, 1/F)</li> <li>• Internal floor tiles (around delivery openings)</li> <li>• Planter</li> <li>• Master Key System</li> <li>• Wall/Floor Painting</li> <li>• External maintenance walkway</li> <li>• Surface Drain</li> <li>• Sanitary items</li> <li>• Fall arrest system</li> <li>• Hand railings</li> </ul>
8	Slopes and Retaining Walls Miscellaneous Works
9	Check Dam
10	Footpath under Bridge D
11	FVMS Sign Gantry at STKI
12	Irrigation system
13	Drainage works under viaducts
14	Fire services water mains under viaducts
15	Lightning Protection for TCSS equipment

Your Ref : LT6/18.01.03.00/007032/L  
Our Ref : WHL:PWKL:cwfl:60212563/C6/M15/901-2019006170W

17 June 2019

The Agent  
CRBC-CEC-KADEN Joint Venture  
Unit 07-11, 23A/F,  
K. Wah Centre,  
191 Java Road,  
North Point, Hong Kong

(Attn: Mr. Vincent Chan)

Dear Sirs,


**Contract No. CV/2013/08**  
**Liantang / Heung Yuen Wai Boundary Control Point**  
**Site Formation and Infrastructure Works – Contract 6**

**Certificate of Completion No. 9 in Respect of Section IC of the Works**

In accordance with Clause 53 of the General Conditions of Contract as amended by Clauses 42A7 and 70 of the Special Conditions of Contract, we hereby certify that Section IC of the Works was substantially completed on 29 April 2019.

This certificate is issued following receipt of your letter dated 10 June 2019, which was received on 12 June 2019, with notice that the Works in the said Section had been substantially completed and of your undertaking to carry out any outstanding works in the Maintenance Period and requesting for a certificate of completion for the above Section of the Works. The works outstanding includes, though not by way of limitation, that listed in the attached Schedule.

Yours faithfully,  
For and on behalf of  
AECOM Asia Co. Ltd.

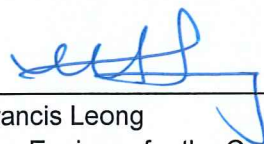

Francis Leong  
The Engineer for the Contract

Encl.

c.c. D of A  
CTA(F), DEVB  
STA, CEDD  
SE/CA, CEDD  
CEDD/NDO – Attn: Mr. Joe Yip / Mr. Steve Lo (w/encl. – Contractor's Notification Letter)  
ER (CV/2013/08)

CRBC-CEC-KADEN Joint Venture	
RECEIVED	
19 JUN 2019	
LETTER REF. NO.	LT21605
V.O. / S.I. NO.	

**APPENDIX A**

**Contract No. CV/2013/08  
Liantang / Heung Yuen Wai Boundary Control Point  
Site Formation and Infrastructure Works – Contract 6**

**Section IC of the Works – Schedule of Outstanding Works**

<b>Item</b>	<b>Description</b>
1	Stone Lion Statue



Your Ref : LT6/18.01.03.00.00/007078/L

Our Ref : WHL:PWKL:cfwl:60212563/C6/M15/901-2019006894W

3 July 2019

The Agent  
CRBC-CEC-KADEN Joint Venture  
Unit 07-11, 23A/F,  
K. Wah Centre,  
191 Java Road,  
North Point, Hong Kong

(Attn: Mr. Vincent Chan)

Dear Sirs,


**Contract No. CV/2013/08**  
**Liantang / Heung Yuen Wai Boundary Control Point**  
**Site Formation and Infrastructure Works – Contract 6**

**Certificate of Completion No. 10 in Respect of Section IA of the Works**

In accordance with Clause 53 of the General Conditions of Contract as amended by Clauses 42A7 and 70 of the Special Conditions of Contract, we hereby certify that Section IA of the Works was substantially completed on 24 May 2019.

This certificate is issued following receipt of your letter dated 20 June 2019, which was received on 21 June 2019, with notice that the Works in the said Section had been substantially completed and of your undertaking to carry out any outstanding works in the Maintenance Period and requesting for a certificate of completion for the above Section of the Works. The works outstanding includes, though not by way of limitation, that listed in the attached Schedule.

Yours faithfully,  
For and on behalf of  
AECOM Asia Co. Ltd.

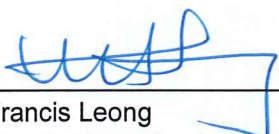  
Francis Leong  
The Engineer for the Contract

Encl.

c.c. D of A  
CTA(F), DEVB  
STA, CEDD  
SE/CA, CEDD  
CEDD/NDO – Attn: Mr. Joe Yip / Mr. Steve Lo (w/encl. – Contractor's Notification Letter)  
ER (CV/2013/08)

CRBC-CEC-KADEN Joint Venture	
RECEIVED	
04 JUL 2019	
LETTER REF. NO.	LT21729
V.O. / S.I. NO.	

**APPENDIX A**

**Contract No. CV/2013/08  
Liantang / Heung Yuen Wai Boundary Control Point  
Site Formation and Infrastructure Works – Contract 6**

**Section IA of the Works – Schedule of Outstanding Works**

<b>Item</b>	<b>Description</b>
1	Stone Lion Statues

Your Ref : LT6/18.01.03.00.00/007079/L  
Our Ref : WHL:PWKL:cfwl:60212563/C6/M15/901-2019006895W

3 July 2019

The Agent  
CRBC-CEC-KADEN Joint Venture  
Unit 07-11, 23A/F,  
K. Wah Centre,  
191 Java Road,  
North Point, Hong Kong

(Attn: Mr. Vincent Chan)



Dear Sirs,


**Contract No. CV/2013/08**  
**Liantang / Heung Yuen Wai Boundary Control Point**  
**Site Formation and Infrastructure Works – Contract 6**

**Certificate of Completion No. 11 in Respect of Section IB of the Works**

In accordance with Clause 53 of the General Conditions of Contract as amended by Clauses 42A7 and 70 of the Special Conditions of Contract, we hereby certify that Section IB of the Works was completed on 31 May 2019.

This certificate is issued following receipt of your letter dated 20 June 2019, which was received on 21 June 2019, with notice that the Works in the said Section had been substantially completed and of your undertaking to carry out any outstanding works in the Maintenance Period and requesting for a certificate of completion for the above Section of the Works.

Yours faithfully,  
For and on behalf of  
AECOM Asia Co. Ltd.



Francis Leong  
The Engineer for the Contract

c.c. D of A  
CTA(F), DEVB  
STA, CEDD  
SE/CA, CEDD  
CEDD/NDO – Attn: Mr. Joe Yip / Mr. Steve Lo (w/encl. – Contractor's Notification Letter)  
ER (CV/2013/08)



AECOM  
8/F, Grand Central Plaza, Tower 2  
138 Shatin Rural Committee Road  
Shatin, Hong Kong  
香港新界沙田鄉事會路 138 號新城  
市中央廣場第 2 座 8 樓  
www.aecom.com

+852 3922 9000 tel  
+852 3922 9797 fax

Your Ref : LT6/18.01.03.00/007118/L  
Our Ref : WHL:PWKL:cfl:60212563/C6/M15/901-2019008245W

26 July 2019

The Agent  
CRBC-CEC-KADEN Joint Venture  
Unit 07-11, 23A/F,  
K. Wah Centre,  
191 Java Road,  
North Point, Hong Kong

(Attn: Mr. Vincent Chan)

Dear Sirs,


**Contract No. CV/2013/08**  
**Liantang / Heung Yuen Wai Boundary Control Point**  
**Site Formation and Infrastructure Works – Contract 6**

**Certificate of Completion No. 12 in Respect of Section ID of the Works**

In accordance with Clause 53 of the General Conditions of Contract as amended by Clauses 42A7 and 70 of the Special Conditions of Contract, we hereby certify that Section ID of the Works was substantially completed on 21 June 2019.

This certificate is issued following receipt of your letter dated 3 July 2019, which was received on 5 July 2019, with notice that the Works in the said Section had been substantially completed and of your undertaking to carry out any outstanding works in the Maintenance Period and requesting for a certificate of completion for the above Section of the Works. The works outstanding includes, though not by way of limitation, that listed in the attached Schedule.

Yours faithfully,  
For and on behalf of  
AECOM Asia Co. Ltd.

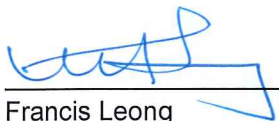  
\_\_\_\_\_  
Francis Leong  
The Engineer for the Contract

Encl.

c.c. D of A  
CTA(F), DEVB  
STA, CEDD  
SE/CA, CEDD  
CEDD/NDO – Attn: Mr. Joe Yip / Mr. Steve Lo (w/encl. – Contractor's Notification Letter)  
ER (CV/2013/08)

CRBC-CEC-KADEN Joint Venture	
RECEIVED	
14 AUG 2019	
LETTER REF. NO.	LT21973
V.O. / S.I. NO.	

**APPENDIX A**

**Contract No. CV/2013/08**  
**Liantang / Heung Yuen Wai Boundary Control Point**  
**Site Formation and Infrastructure Works – Contract 6**

**Section ID of the Works – Schedule of Outstanding Works**

<b>Item</b>	<b>Description</b>
1	Plaque, Mural, Couplet, Stone Bracelet and Stone Lion Status

Your Ref : LT6/18.01.03.00/007174/L  
Our Ref : WHL:PWKL:cfl:60212563/C6/M15/901-2019006539W

9 August 2019

The Agent  
CRBC-CEC-KADEN Joint Venture  
Unit 07-11, 23A/F,  
K. Wah Centre,  
191 Java Road,  
North Point, Hong Kong

(Attn: Mr. Vincent Chan)

Dear Sirs,


**Contract No. CV/2013/08**  
**Liantang / Heung Yuen Wai Boundary Control Point**  
**Site Formation and Infrastructure Works – Contract 6**

**Certificate of Completion No. 13 in Respect of Section VI of the Works**

In accordance with Clause 53 of the General Conditions of Contract as amended by Clauses 42A7 and 70 of the Special Conditions of Contract, we hereby certify that Section VI of the Works was substantially completed on 17 May 2019.

This certificate is issued following receipt of your letter dated 18 July 2019, which was received on 19 July 2019, with notice that the Works in the said Section had been substantially completed and of your undertaking to carry out any outstanding works in the Maintenance Period and requesting for a certificate of completion for the above Section of the Works. The works outstanding includes, though not by way of limitation, that listed in the attached Schedule.

Yours faithfully,  
For and on behalf of  
AECOM Asia Co. Ltd.

  
\_\_\_\_\_  
Francis Leong  
The Engineer for the Contract

Encl.

c.c. D of A  
CTA(F), DEVB  
STA, CEDD  
SE/CA, CEDD  
CEDD/NDO – Attn: Mr. Joe Yip / Mr. Steve Lo (w/encl. – Contractor's Notification Letter)  
ER (CV/2013/08)



**APPENDIX A**

**Contract No. CV/2013/08  
Liantang / Heung Yuen Wai Boundary Control Point  
Site Formation and Infrastructure Works – Contract 6**

**Section VI of the Works – Schedule of Outstanding Works**

<b>Item</b>	<b>Description</b>
1	Telephone Line for SCADA System
2	Boundary Fence and Gate of Reclaimed Water Facilities
3	External Wall Finishing of Reclaimed Water Facilities
4	Run-in and Entrance of Sewage Treatment Plant and Reclaimed Water Facilities
5	Water Supply for Sewage Treatment Plant and Reclaimed Water Facilities
6	Obtain FSD's Approval on Fire Services Installation
7	HOKLAS Laboratory Sampling and Analysis

**Agreement No. CE 45/2008 (CE)**

**Liantang/Heung Yuen Wai Boundary Control Point and Associated Works**

**Proposal for Termination of Construction Phase Environmental Monitoring & Audit**

**Programme for Remaining Works of Contract 6 (entire Project)**

---

**AUES**

**Annex A2**

**Associated Section of Works**



## Key Dates Status

Key Date	Contract Completion	EOT Order No.																				Revised Date	Status	
		1	2	3	4	5	6	7	8	9	10	11	12	13	14	15	16	17	18	19	20			
KD-S1	26-Dec-17	0.5	1	1		1.5		3	44														15-Feb-18	Certificate of Achievement No.3
KD-S2	26-Dec-17		1	1	34			1															1-Feb-18	Certificate of Achievement No.1
KD-S3	26-Dec-17		1	1	34			1															1-Feb-18	Certificate of Achievement No.2
KD-2	13-May-17			2	253			1															24-Jan-18	Certificate of completion No. 4
KD-3	13-May-17			2		1.5																	17-May-17	Certificate of completion No. 3
KD-4	19-Mar-18												102										29-Jun-18	Certificate of completion No. 6
KD-5	17-Jun-18											130											25-Oct-18	Certificate of completion No. 7
KD-6	22-Oct-18																207						17-May-19	Certificate of completion No. 13
KD-7A	22-Jun-16																						22-Jun-16	Certificate of completion No.1
KD-7B	23-Apr-19																					769	31-May-21	
KD-8	23-Apr-19																					372	29-Apr-20	
KD-9A	23-Apr-17																						23-Apr-17	Certificate of completion No.2
KD-9B	27-Apr-22																						27-Apr-22	
KD-10	22-Apr-20																					372	29-Apr-21	
KD-11	22-Oct-18		1	1		1.5		1								64							29-Dec-18	Certificate of completion No. 8
KD-12	23-Apr-19																					372	29-Apr-20	
KD-1A	20-Oct-17						230					135										216	24-May-19	Certificate of completion No. 10
KD-1B	20-Oct-17						230					126										232	31-May-19	Certificate of completion No. 11
KD-1C	20-Oct-17						208					104					244						29-Apr-19	Certificate of completion No. 9
KD-1D	20-Oct-17						173					142										294	21-Jun-19	Certificate of completion No. 12
KD-1E	20-Oct-17						97					78											13-Apr-18	Certificate of completion No. 5

## Key Dates Summary

Key Date	Description	Completion Date
KD-S1	Completion of Tunnel and Ventillation buildings for TCSS	15-Feb-18
KD-S2 & KD-S3	Completion of Major Bridges for TCSS	1-Feb-18
KD-2	Road under Bridge D and Vehicular Underpass at BCP	24-Jan-18
KD-3	Depressed Road and Portion at Lin Ma Hang Road	17-May-17
KD-4	BCP Perimeter Road	29-Jun-18
KD-5	BCP Pedestrian Subway	25-Oct-18
KD-6	Sewage Treatment Plant	17-May-19
KD-7A	Initial Planting within Portions WC1 & WC2	22-Jun-16
KD-7B	Enhancement Planting within Portions WC1 & WC2	31-May-21
KD-8	Landscape Sofworks not included in Sections 7A & 7B	29-Apr-20
KD-9A	Establishment Works for Initial Planting under Section 7A	23-Apr-17
KD-9B	Establishment Works for Enhancement Planting under Section 7B	27-Apr-22
KD-10	Establishment Works for Landscape Softworks under Section 8	29-Apr-21
KD-11	Works not included in other Sections of the Works	29-Dec-18
KD-12	Preservation and protection of existing trees in the site	29-Apr-20

**Agreement No. CE 45/2008 (CE)**

**Liantang/Heung Yuen Wai Boundary Control Point and Associated Works**

**Proposal for Termination of Construction Phase Environmental Monitoring & Audit**


**Programme for Remaining Works of Contract 6 (entire Project)**

---

**AUES**

**Annex A3**

**Location of Additional Works under Contract 6**

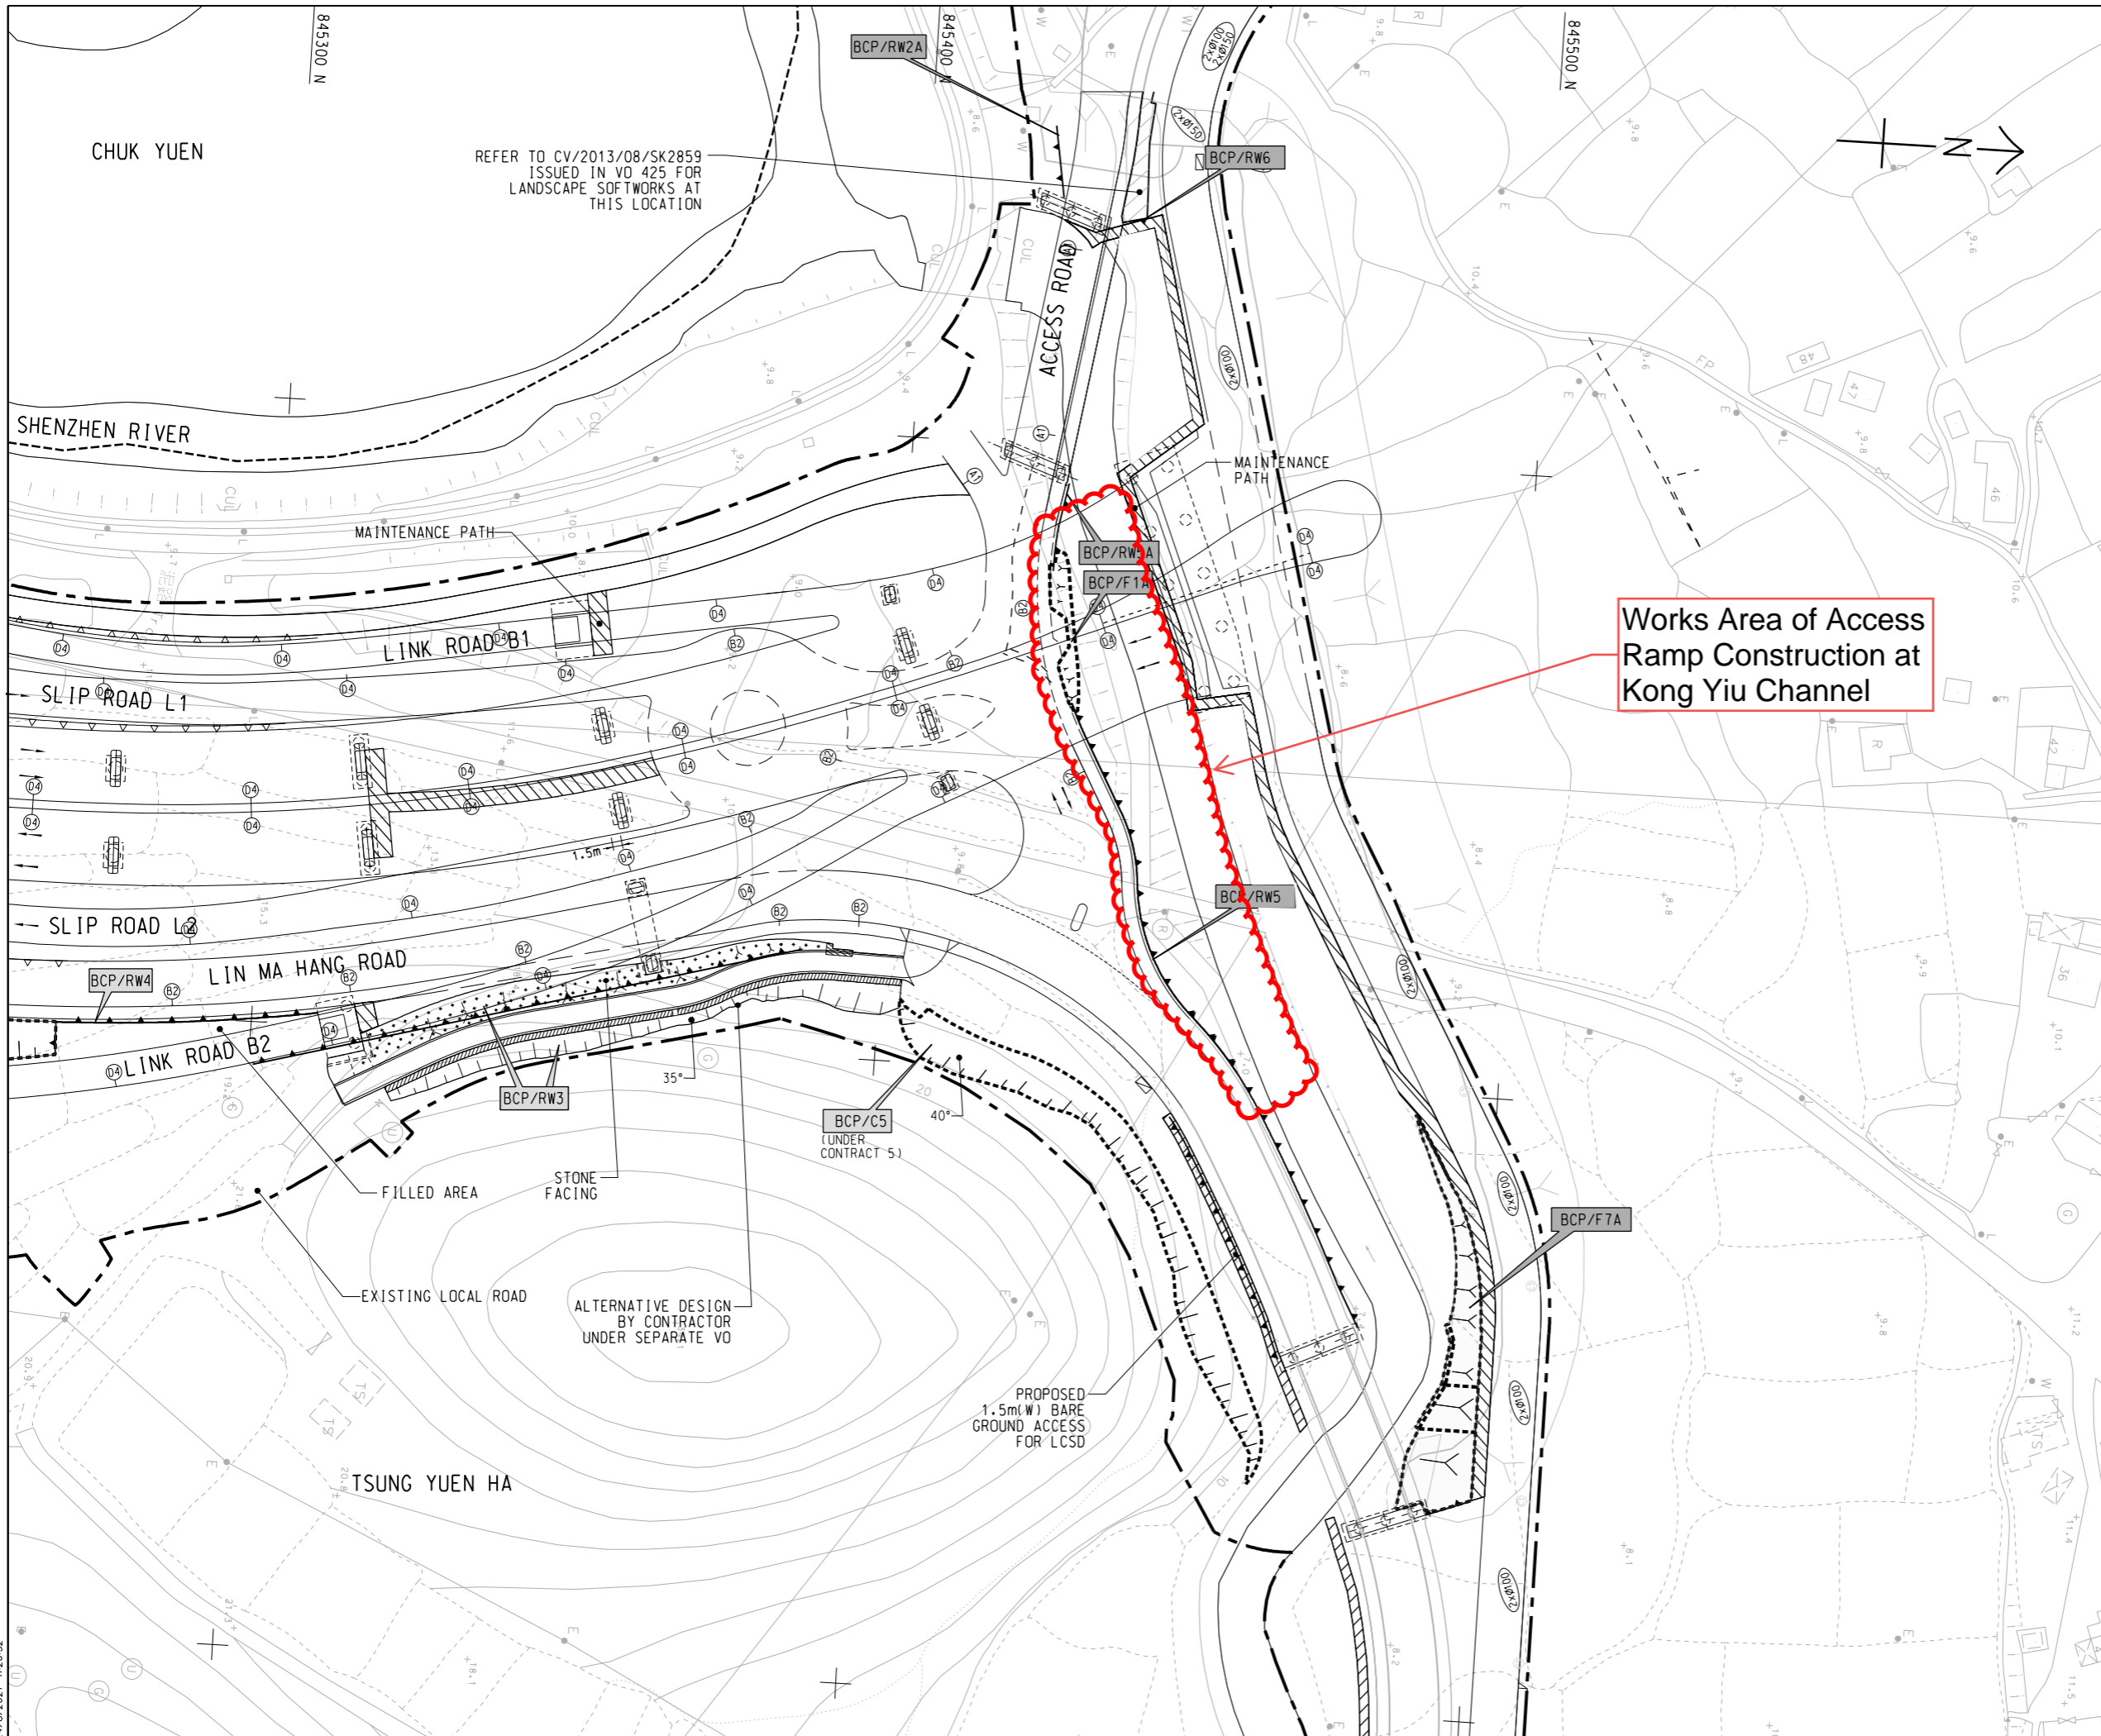

REFER TO CV/2013/08/SK2859  
ISSUED IN VO 425 FOR  
LANDSCAPE SOFTWARES AT  
THIS LOCATION

Works Area of Access  
Ramp Construction at  
Kong Yiu Channel

REFERENCE:

19/08/21	ISSUE FOR CONSTRUCTION	LKK	MKKL	MKKL	
Rev.	Date	Description	Drawn	Prepared	Checked



CEDD CONTRACT NO. CV/2013/08  
LIANTANG/HEUNG YUEN WAI BOUNDARY CONTROL POINT  
SITE FORMATION AND INFRASTRUCTURE WORKS -  
CONTRACT 6

TITLE: ADDITIONAL WORKS  
AT KONG YIU RIVER

SKETCH NO. CV/2013/08/SK3941 SCALE 1:1000 (A3)

24/8/2021 11:26:32

**Agreement No. CE 45/2008 (CE)**

**Liantang/Heung Yuen Wai Boundary Control Point and Associated Works**

**Proposal for Termination of Construction Phase Environmental Monitoring & Audit**

**Programme for Remaining Works of Contract 6 (entire Project)**

---

**AUES**

**Annex A4**

**Photographic Records**

**Photos taken in April 2022 to follow up concerns by EPD**



Photo A

Hydroseeding had been applied to the bare ground near the site office of Contract 6 at Wo Keng Shan. This area has been handover to Landscape Term Contractor for planting works.



Photo B

Hydroseeding had been applied to the bare ground near the site office of Contract 6 at Wo Keng Shan. This area has been handover to Landscape Term Contractor for planting works.



Photo C

The site office of Contract 6 has been dismantled. This area has been handover to Landscape Term Contractor for planting works.



Photo D

The banks near site office of Contract 6 at Wo Keng Shan were reinstated, no adverse environmental impact was observed during site inspection.



Photo E

The banks near site office of Contract 6 at Wo Keng Shan were reinstated, no adverse environmental impact was observed during site inspection.



Photo F

Near Ping Yeung Interchange, hydroseeding had been applied to those bare slopes / banks near Ping Yeung Interchange to minimise muddy water generation prior to rainy season, no adverse environmental impact was observed during site inspection.



Photo G

Near Ping Yeung Interchange, hydroseeding had been applied to those bare slopes / banks near Ping Yeung Interchange, no adverse environmental impact was observed during site inspection.



Photo H

Near Ping Yeung Interchange, hydroseeding had been applied to those bare slopes / banks near Ping Yeung Interchange, no adverse environmental impact was observed during site inspection.



**Photos taken in April 2023 for completion of addition work under Contract 6 at Kong Yiu Channel**



Photo A

Additional work at Kong Yiu Channel under Contract 6 was completed in mid-February 2023, no adverse environmental impact was observed during site inspection.



Photo B

Additional work at Kong Yiu Channel under Contract 6 was completed in mid-February 2023, no adverse environmental impact was observed during site inspection.

Photos taken in April 2023 for completion of planting work by CEDD's landscape Contractor (appointed under Contract No. CV/2020/05)

